



Content

- C201 - 01 RAI Boardroom style 1 14 pax
- C201 - 02 RAI Cabaret style 1 8 pax

Virtual Tour

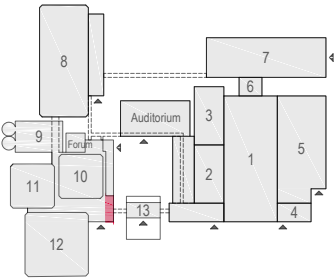

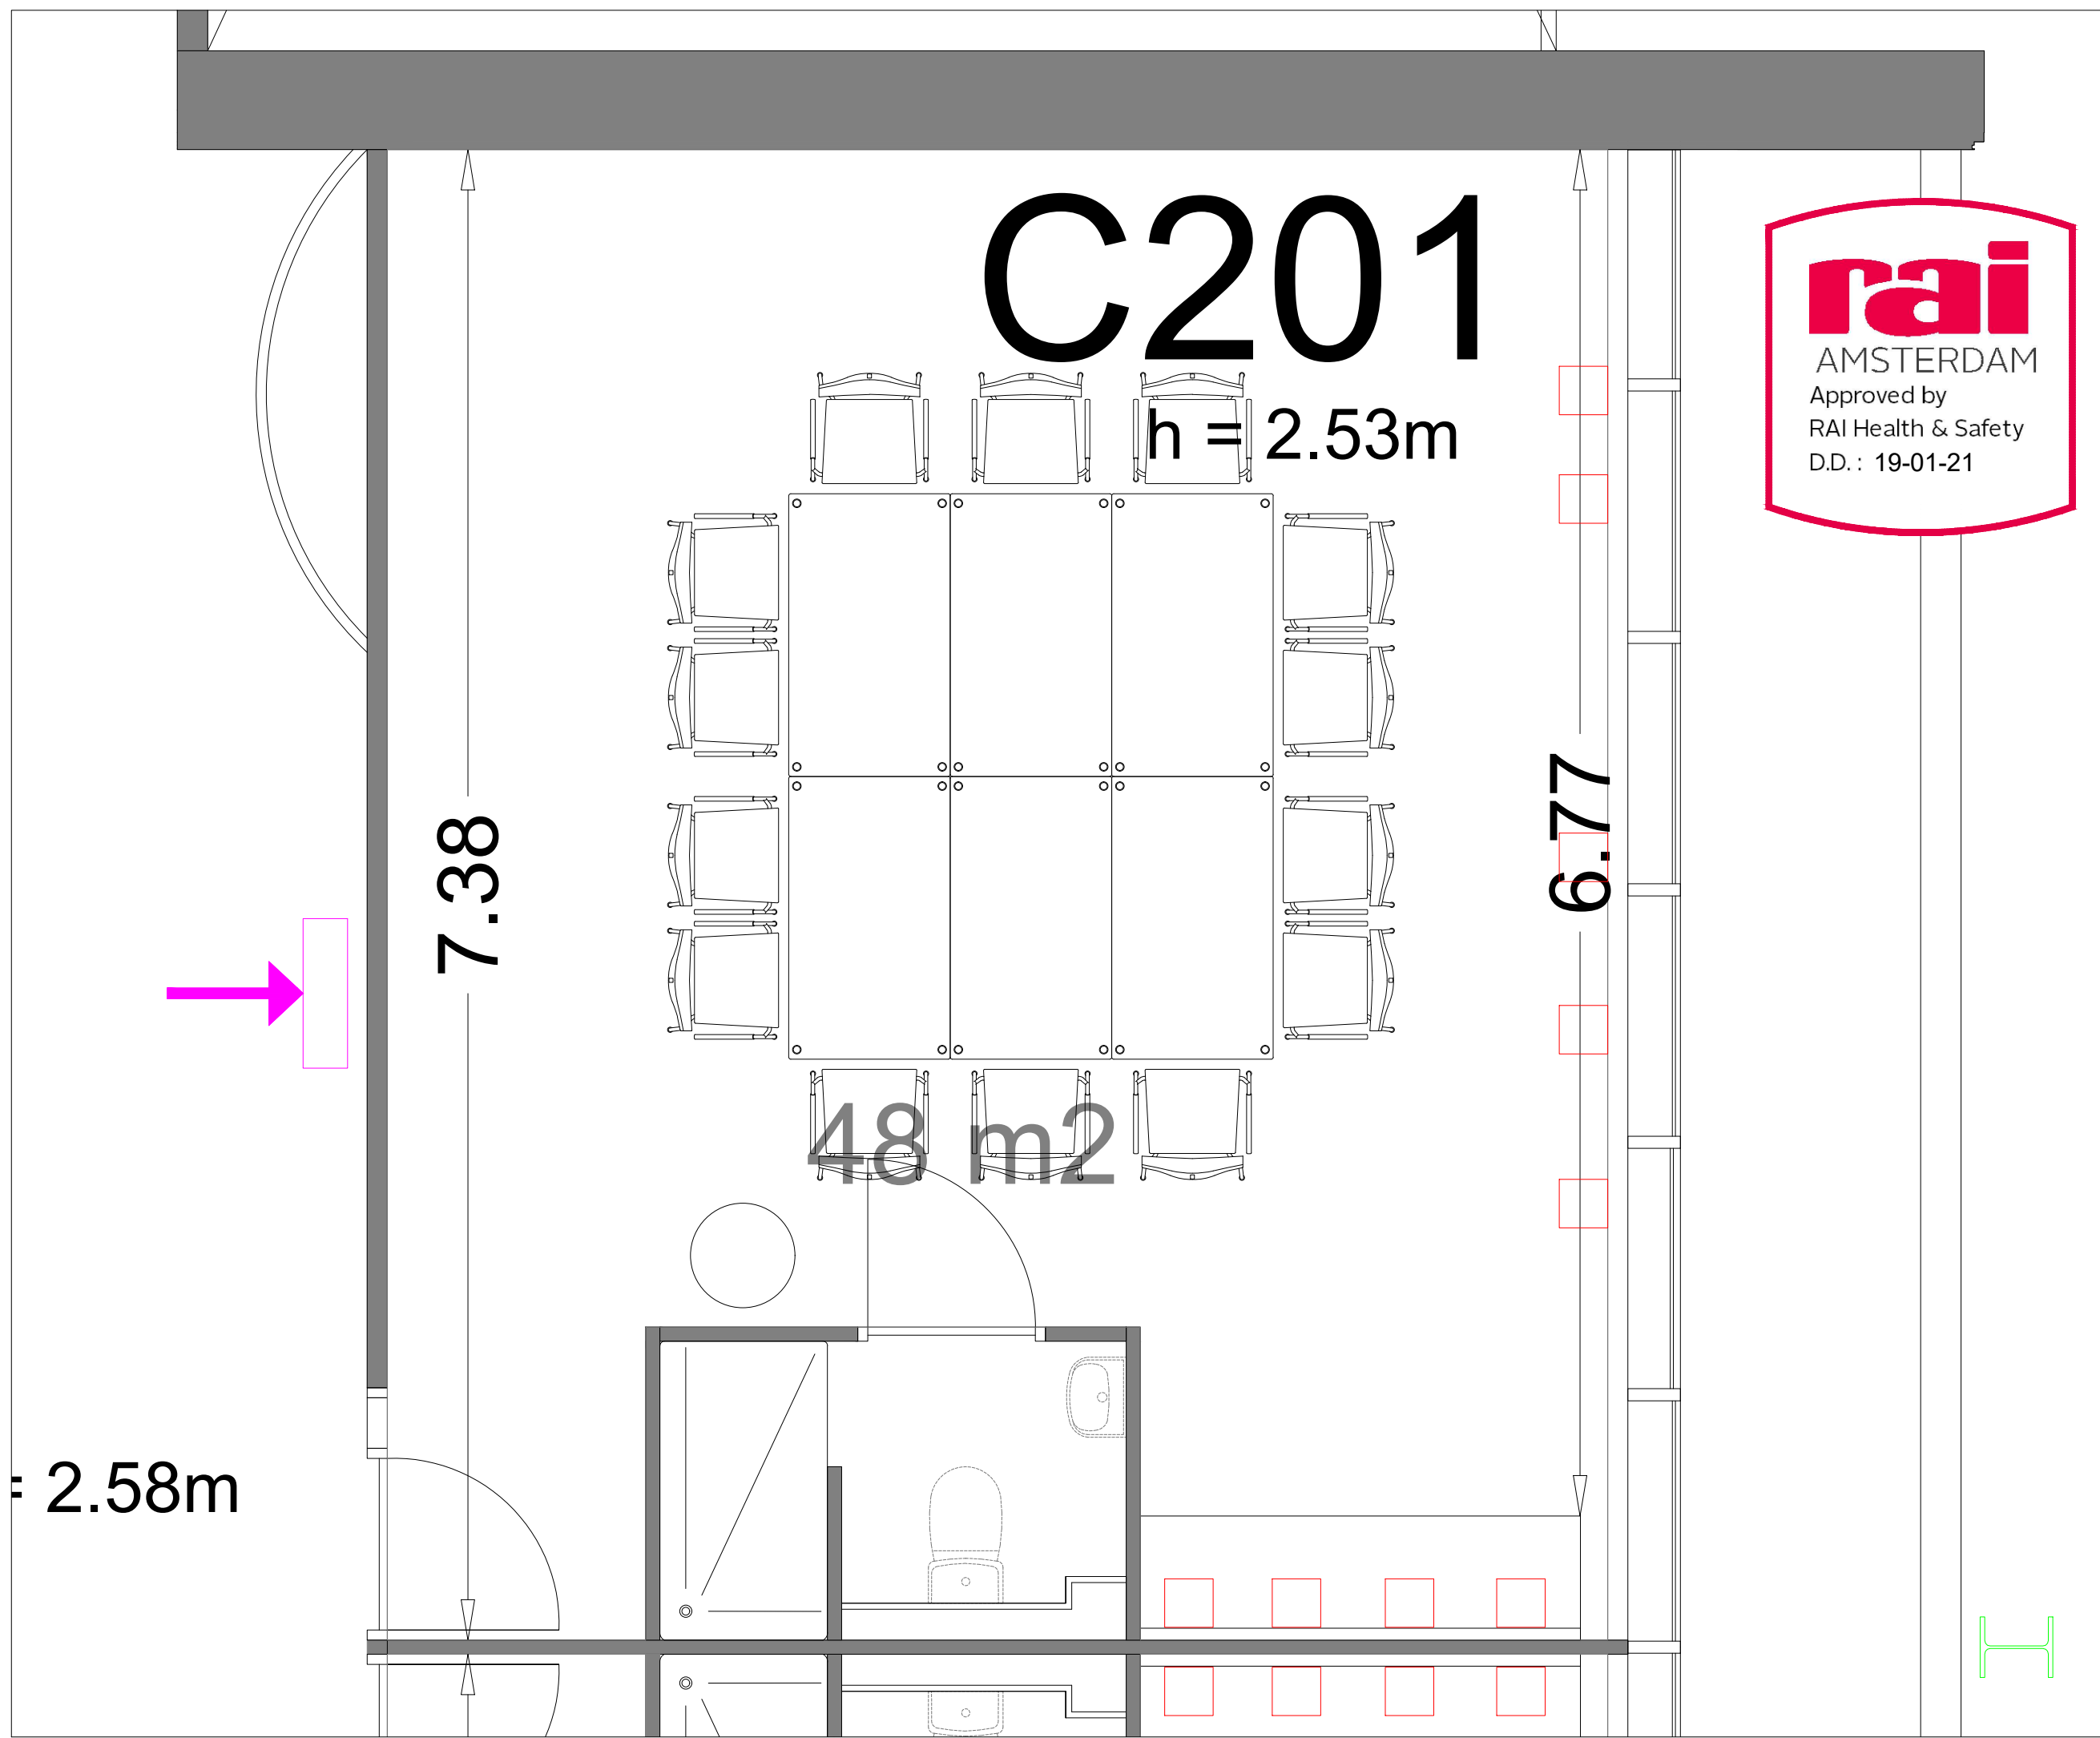


Symbol Legend

- Emergency Exit
- First Aid
- Fire Extinguisher
- Fire Hose Reel
- Fire Alarm Call Point
- Fire Hydrant
- Event Catering Outlet
- Event Coffee Point
- Female Toilet
- Male Toilet
- Accessible Toilet
- Cloakroom
- RAI Live Screen
- Rigging Point
- Electra & Data
- Water - Tap and Drain
- Drain
- Cable Duct

Meubilair:
 - 6 tables (140x80 cm)
 - 14 chairs


Virtual Tour

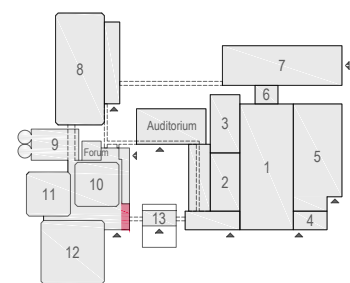







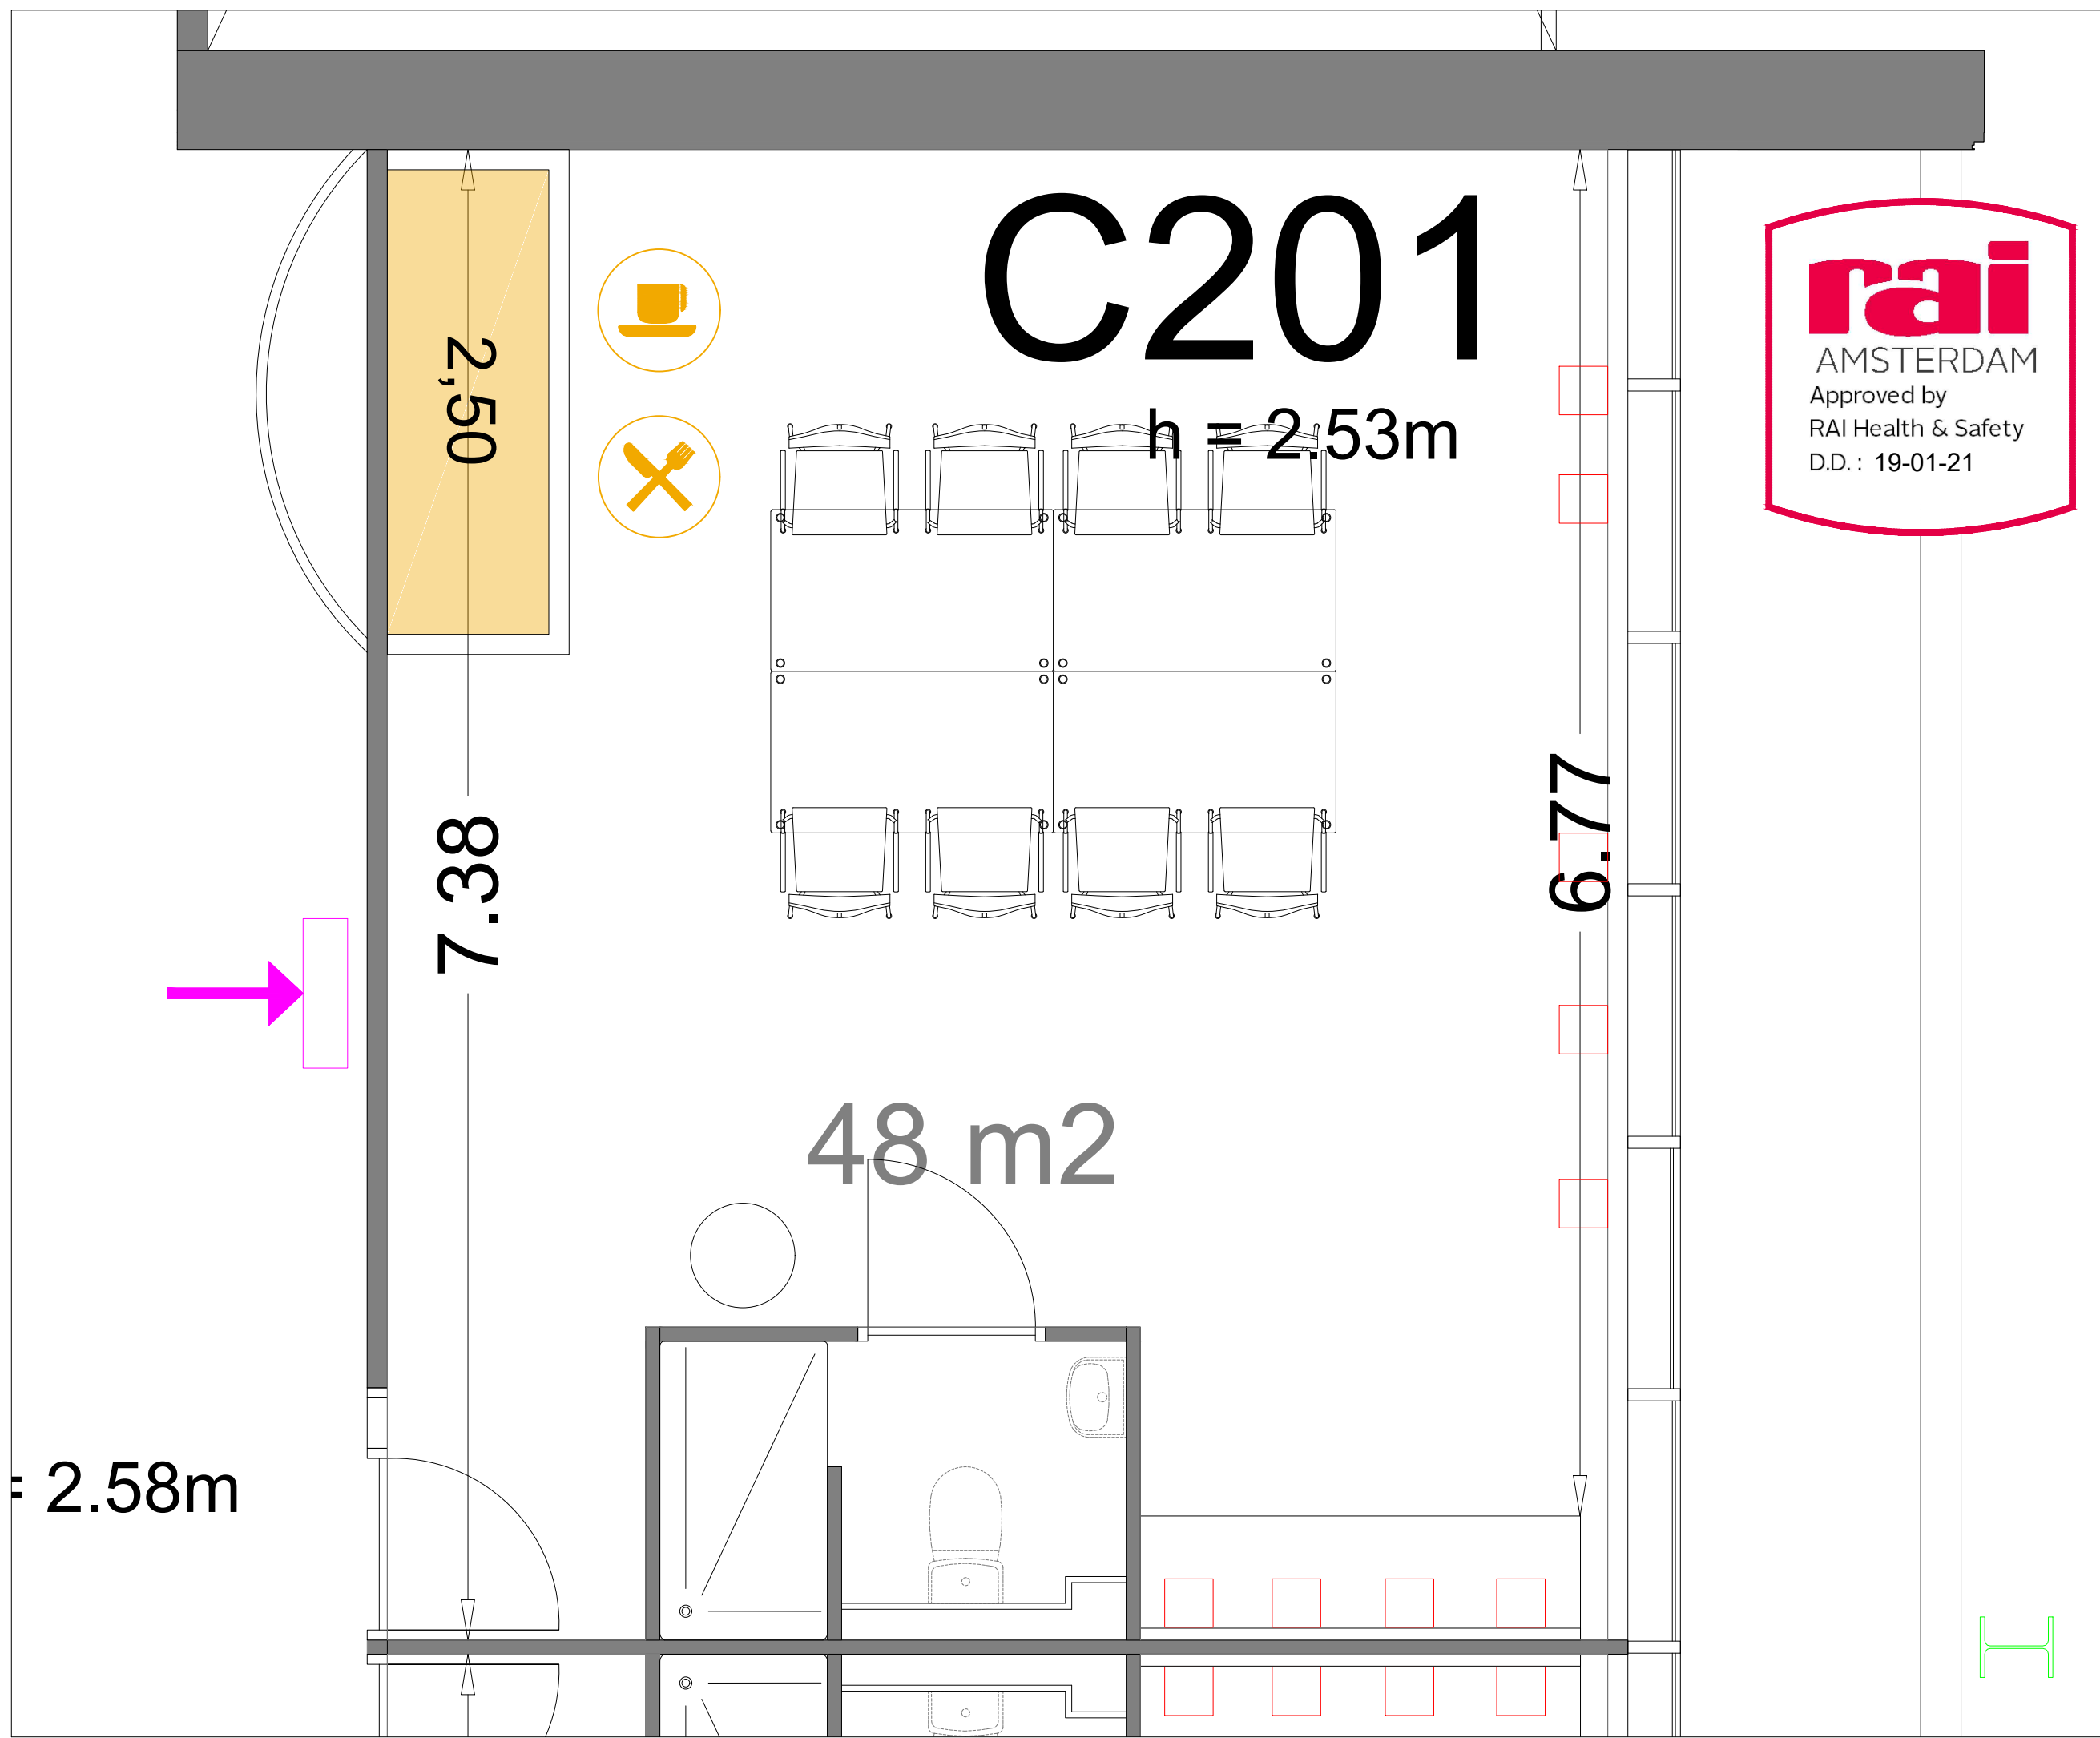











C201 - 01



Drawing Number 610
 Date (dd-mm-yy) 19.01.2021
 Scale A3 1:30
 Drawn cadoffice@rai.nl
 Changes / Omissions excepted




Symbol Legend

-  Emergency Exit
-  First Aid
-  Fire Extinguisher
-  Fire Hose Reel
-  Fire Alarm Call Point
-  Fire Hydrant
-  Event Catering Outlet
-  Event Coffee Point
-  Female Toilet
-  Male Toilet
-  Accessible Toilet
-  Cloakroom
-  RAI Live Screen
-  Rigging Point
-  Electra & Data
-  Water - Tap and Drain
-  Drain
-  Cable Duct

Meubilair:
 - 4 tables (140x80 cm)
 - 8 chairs

Virtual Tour

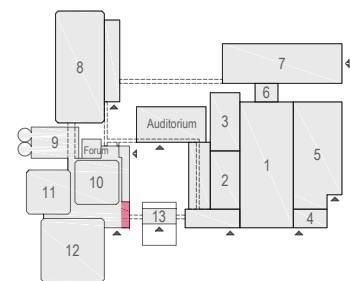

C201 - 02



Drawing Number 610
 Date (dd-mm-yy) 19.01.2021
 Scale A3 1:30
 Drawn cadoffice@rai.nl
 Changes / Omissions excepted