
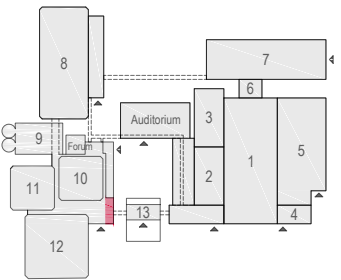



Content

- C202 - 01 RAI Boardroom style 1 14 pax
- C202 - 02 RAI Cabaret style 1 8 pax

Virtual Tour

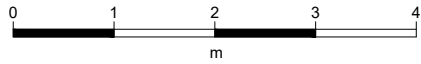

Drawing Number 611
Date (dd-mm-yy) 18.01.2021
Drawn cadoffice@rai.nl
Changes / Omissions excepted


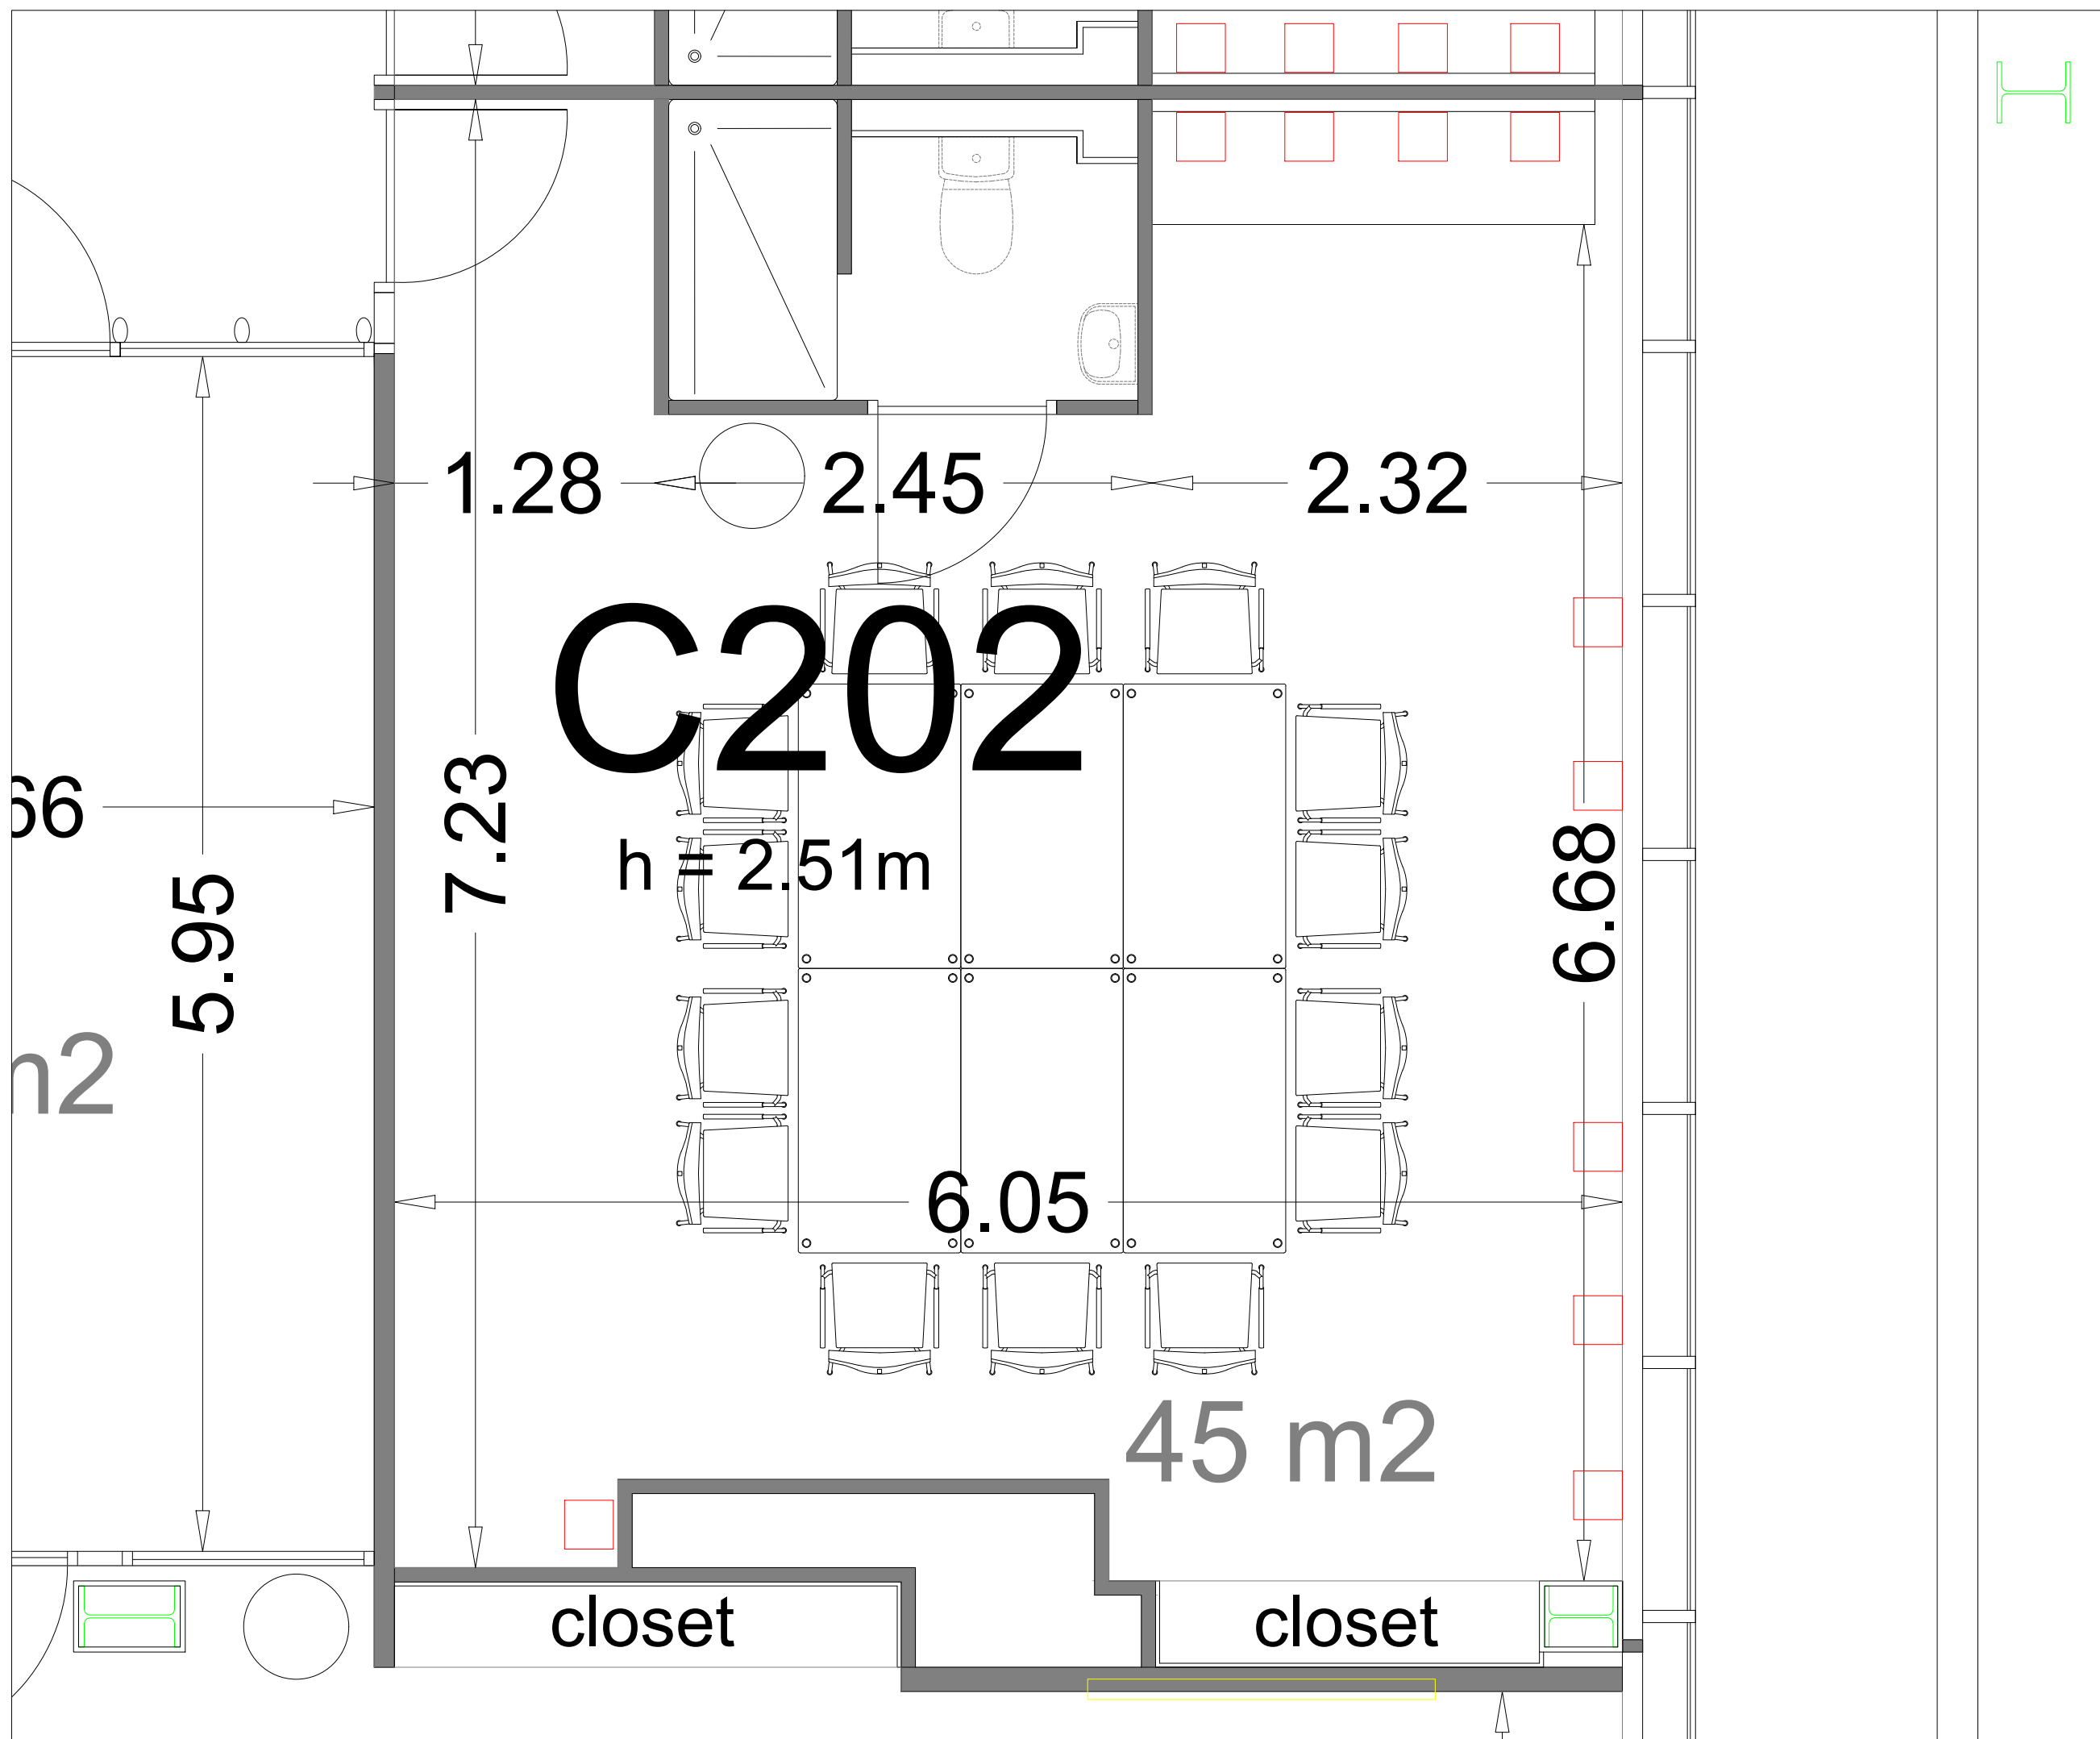


Symbol Legend

- Emergency Exit
- First Aid
- Fire Extinguisher
- Fire Hose Reel
- Fire Alarm Call Point
- Fire Hydrant
- Event Catering Outlet
- Event Coffee Point
- Female Toilet
- Male Toilet
- Accessible Toilet
- Cloakroom
- RAI Live Screen
- Rigging Point
- Electra & Data
- Water - Tap and Drain
- Drain
- Cable Duct

Meubilair:
 - 6 tables (140x80 cm)
 - 14 chairs


Virtual Tour

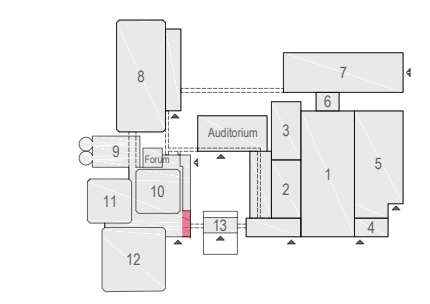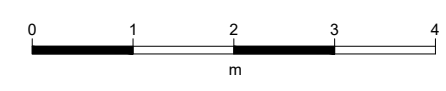

C202 - 01



Drawing Number 611
 Date (dd-mm-yy) 18.01.2021
 Scale A3 1:30
 Drawn cadoffice@rai.nl
 Changes / Omissions excepted


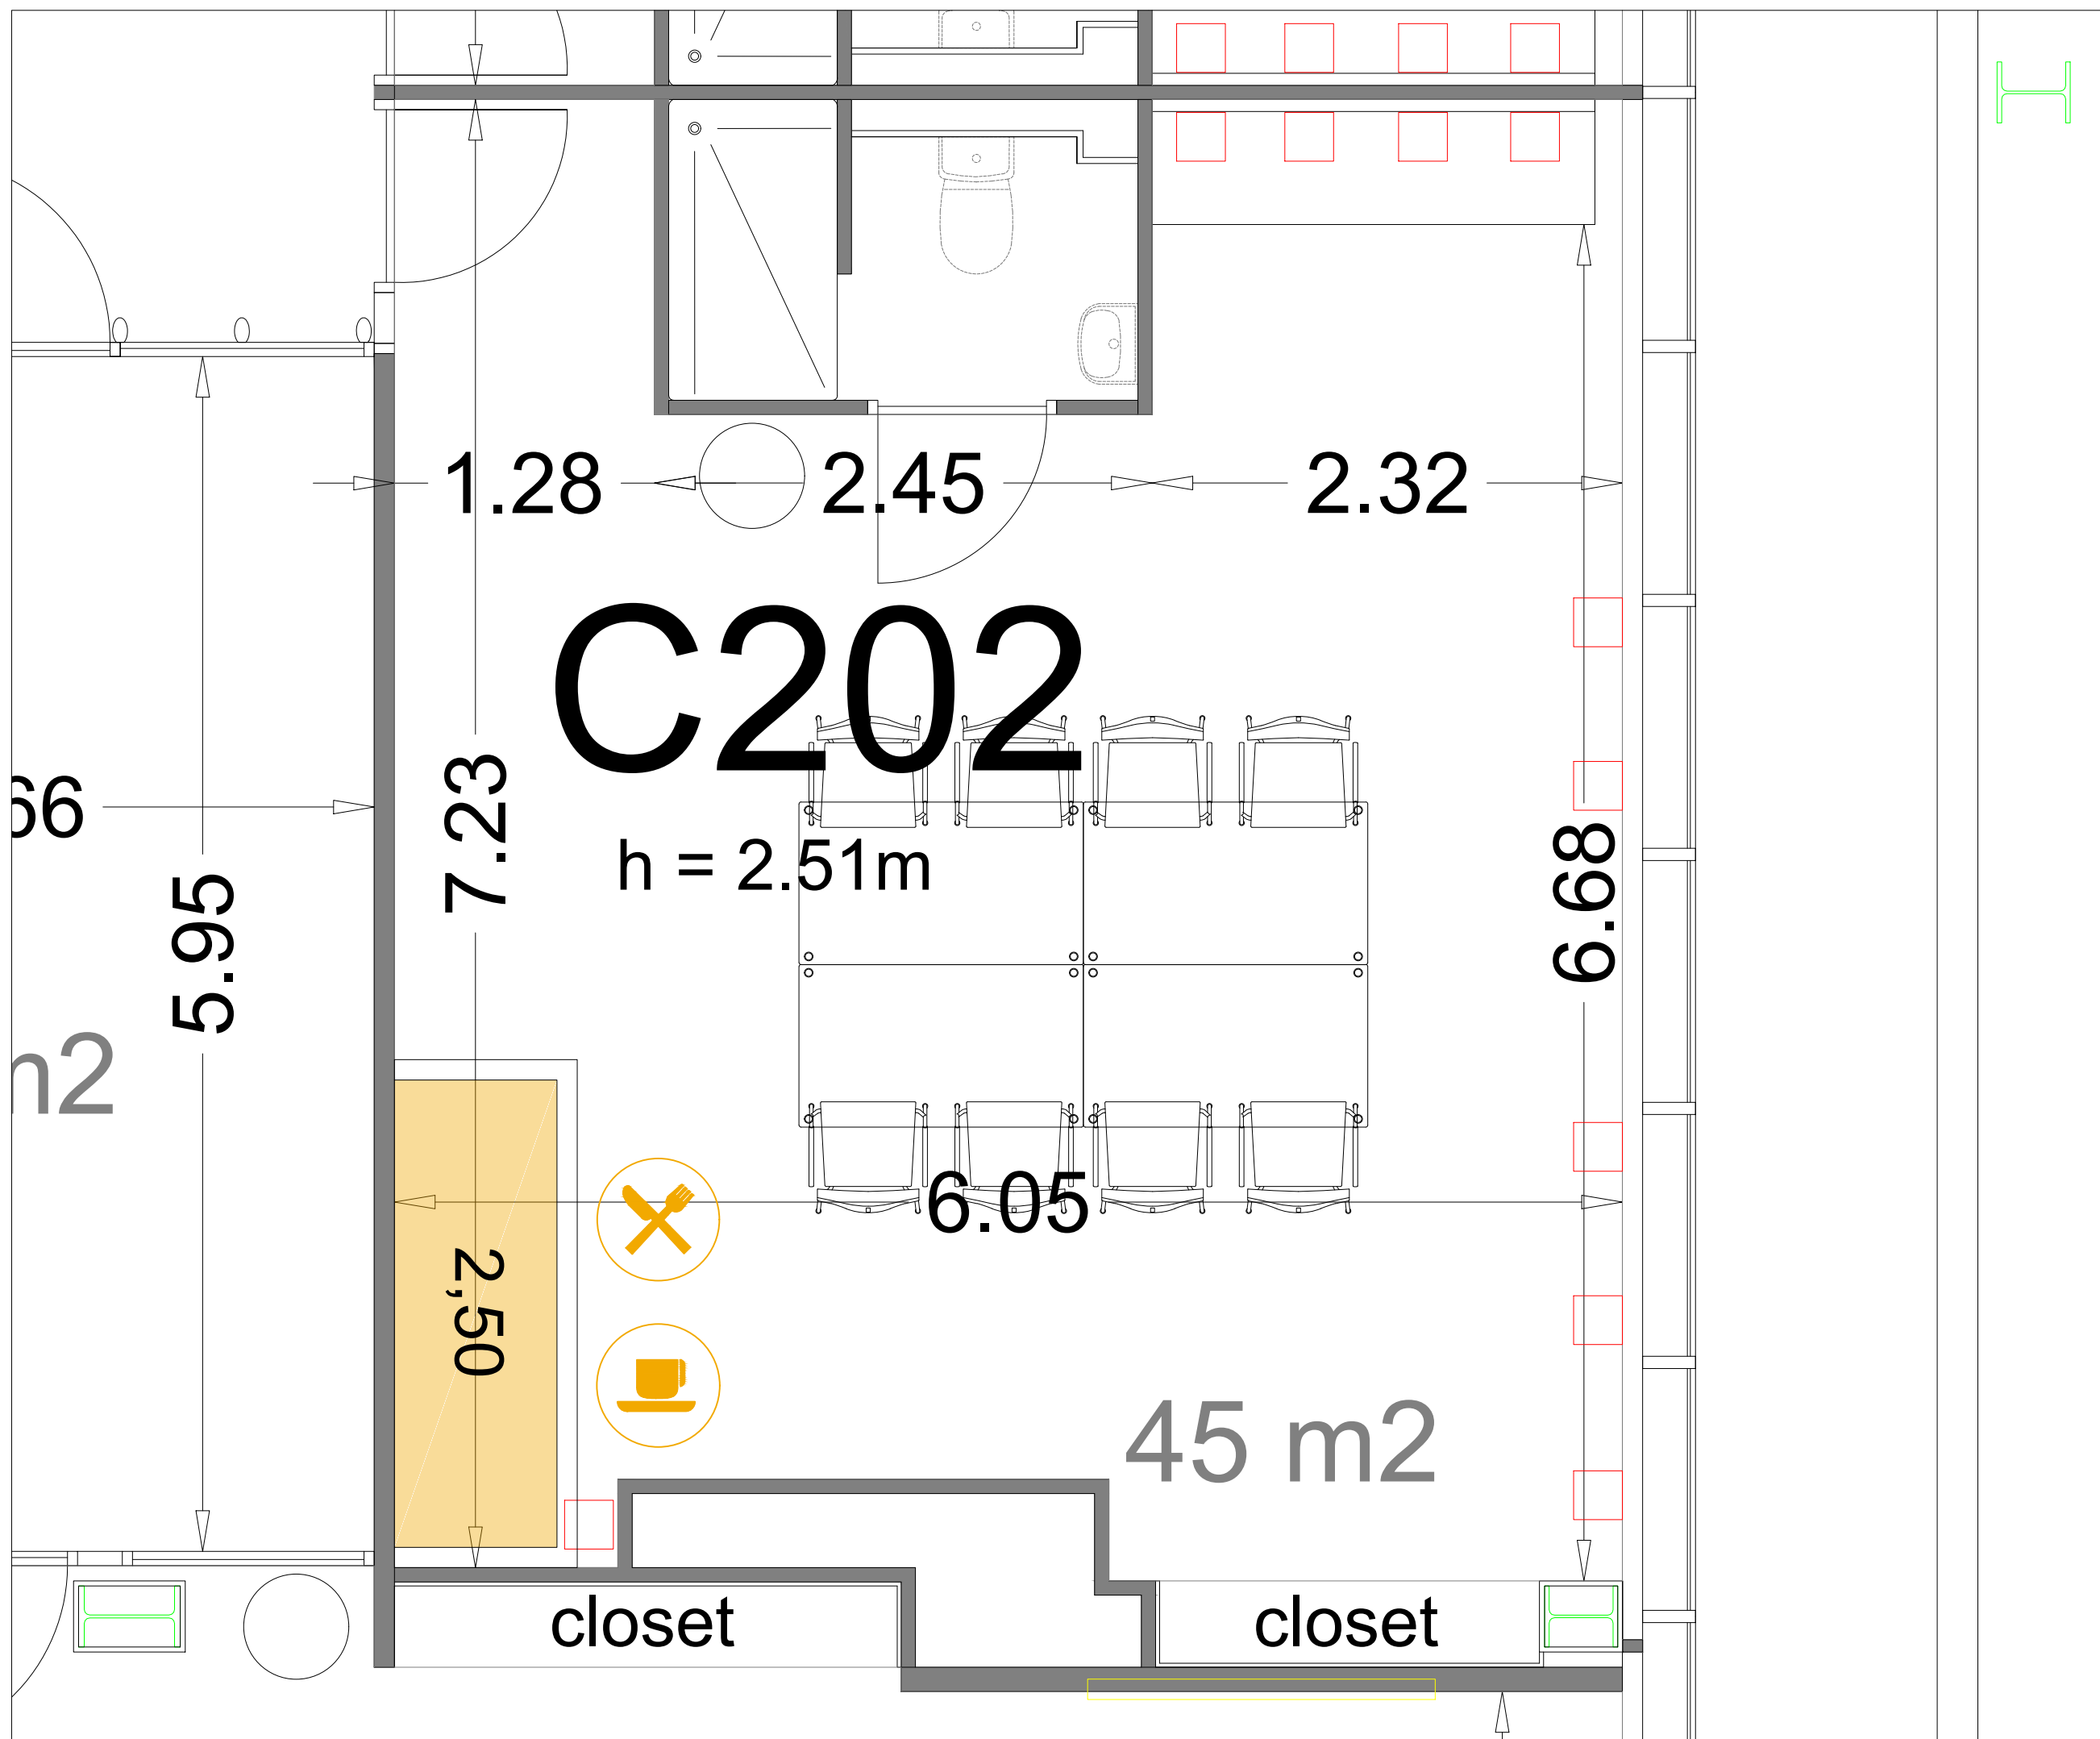


Symbol Legend

- Emergency Exit
- First Aid
- Fire Extinguisher
- Fire Hose Reel
- Fire Alarm Call Point
- Fire Hydrant
- Event Catering Outlet
- Event Coffee Point
- Female Toilet
- Male Toilet
- Accessible Toilet
- Cloakroom
- RAI Live Screen
- Rigging Point
- Electra & Data
- Water - Tap and Drain
- Drain
- Cable Duct

Meubilair:
 - 4 tables (140x80 cm)
 - 8 chairs

Virtual Tour

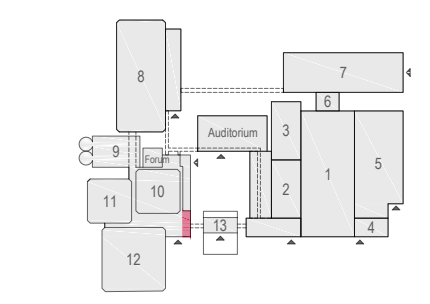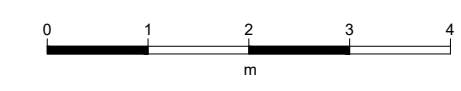

C202 - 02



Drawing Number 611
 Date (dd-mm-yy) 18.01.2021
 Scale A3 1:30
 Drawn cadoffice@rai.nl
 Changes / Omissions excepted