






















### Symbol Legend

-  Emergency Exit
-  First Aid
-  Fire Extinguisher
-  Fire Hose Reel
-  Fire Alarm Call Point
-  Fire Hydrant
-  Event Catering Outlet
-  Event Coffee Point
-  Female Toilet
-  Male Toilet
-  Accessible Toilet
-  Cloakroom
-  RAI Live Screen
-  Rigging Point
-  Electra & Data
-  Water - Tap and Drain
-  Drain
-  Cable Duct



Elicium 3th Floor  
D301 until D304

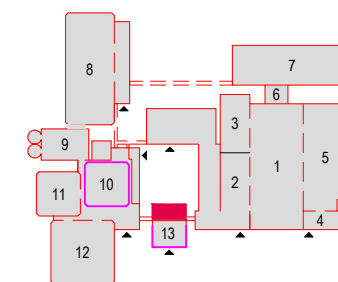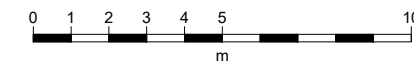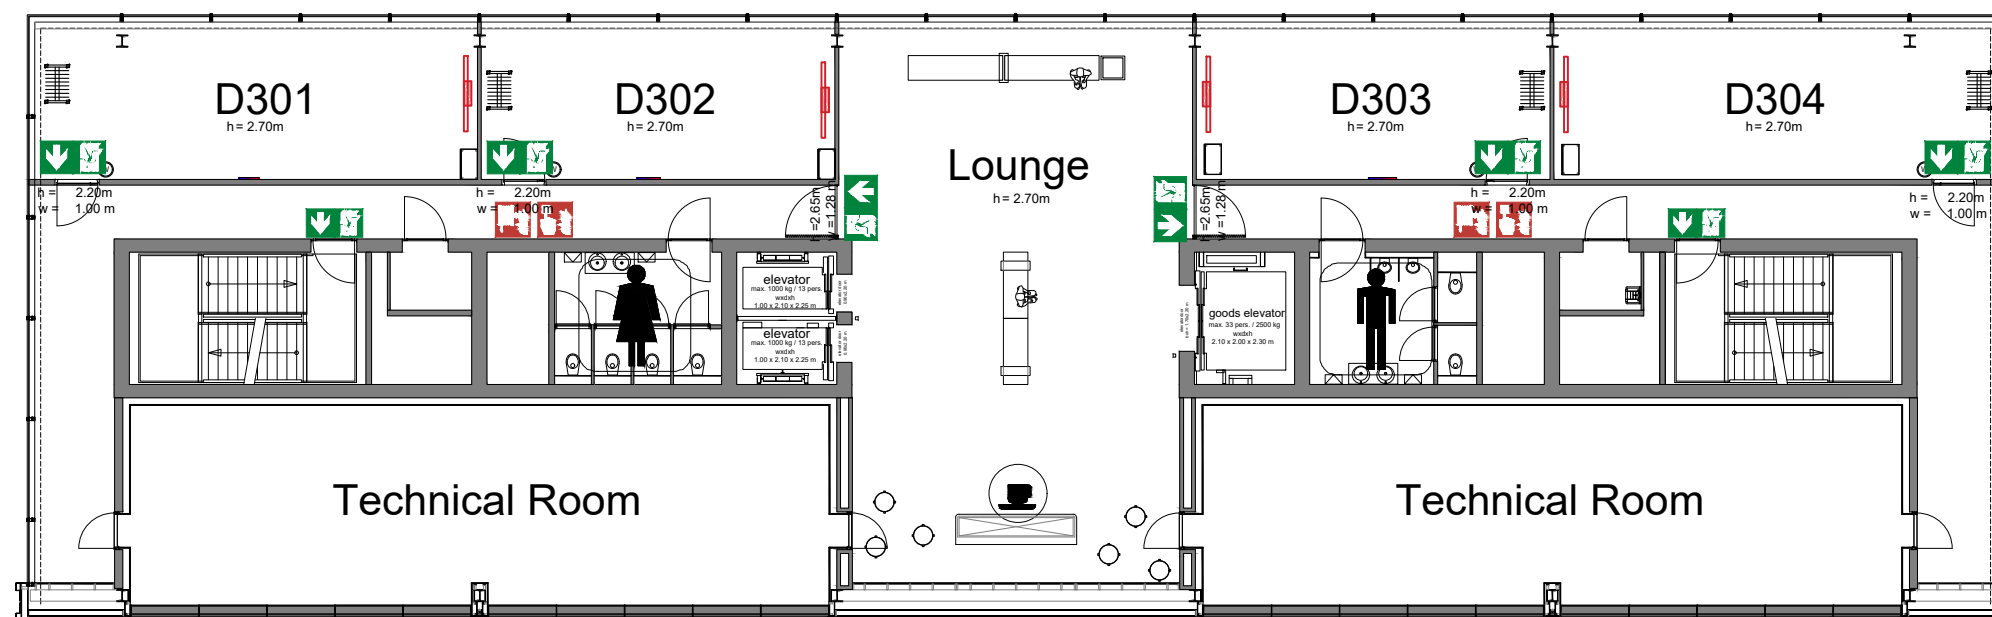

**rai**  
AMSTERDAM

Drawing Number 72  
Date (dd-mm-yy) 29-10-2020  
Scale A3 1:200  
Drawn cadoffice@rai.nl  
Changes / Omissions excepted