
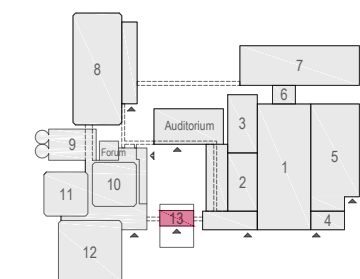


Content

- D504 - 01 Audio-Visual
- D504 - 02 RAI Boardroom style 1 24 pax
- D504 - 03 RAI Cabaret style 1 30 pax
- D504 - 04 RAI Classroom style 1 18 pax
- D504 - 05 RAI Examen style 1 11 pax
- D504 - 06 RAI Theatre style 1 35 pax
- D504 - 07 RAI Theatre style 4 35 pax incl. stage
- D504 - 08 RAI U-shape style 1 16 pax


Virtual Tour

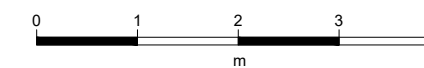

D.504

rai
AMSTERDAM



Drawing Number 553
Date (dd-mm-yy) 01.02.2021
Drawn cadoffice@rai.nl
Changes / Omissions excepted

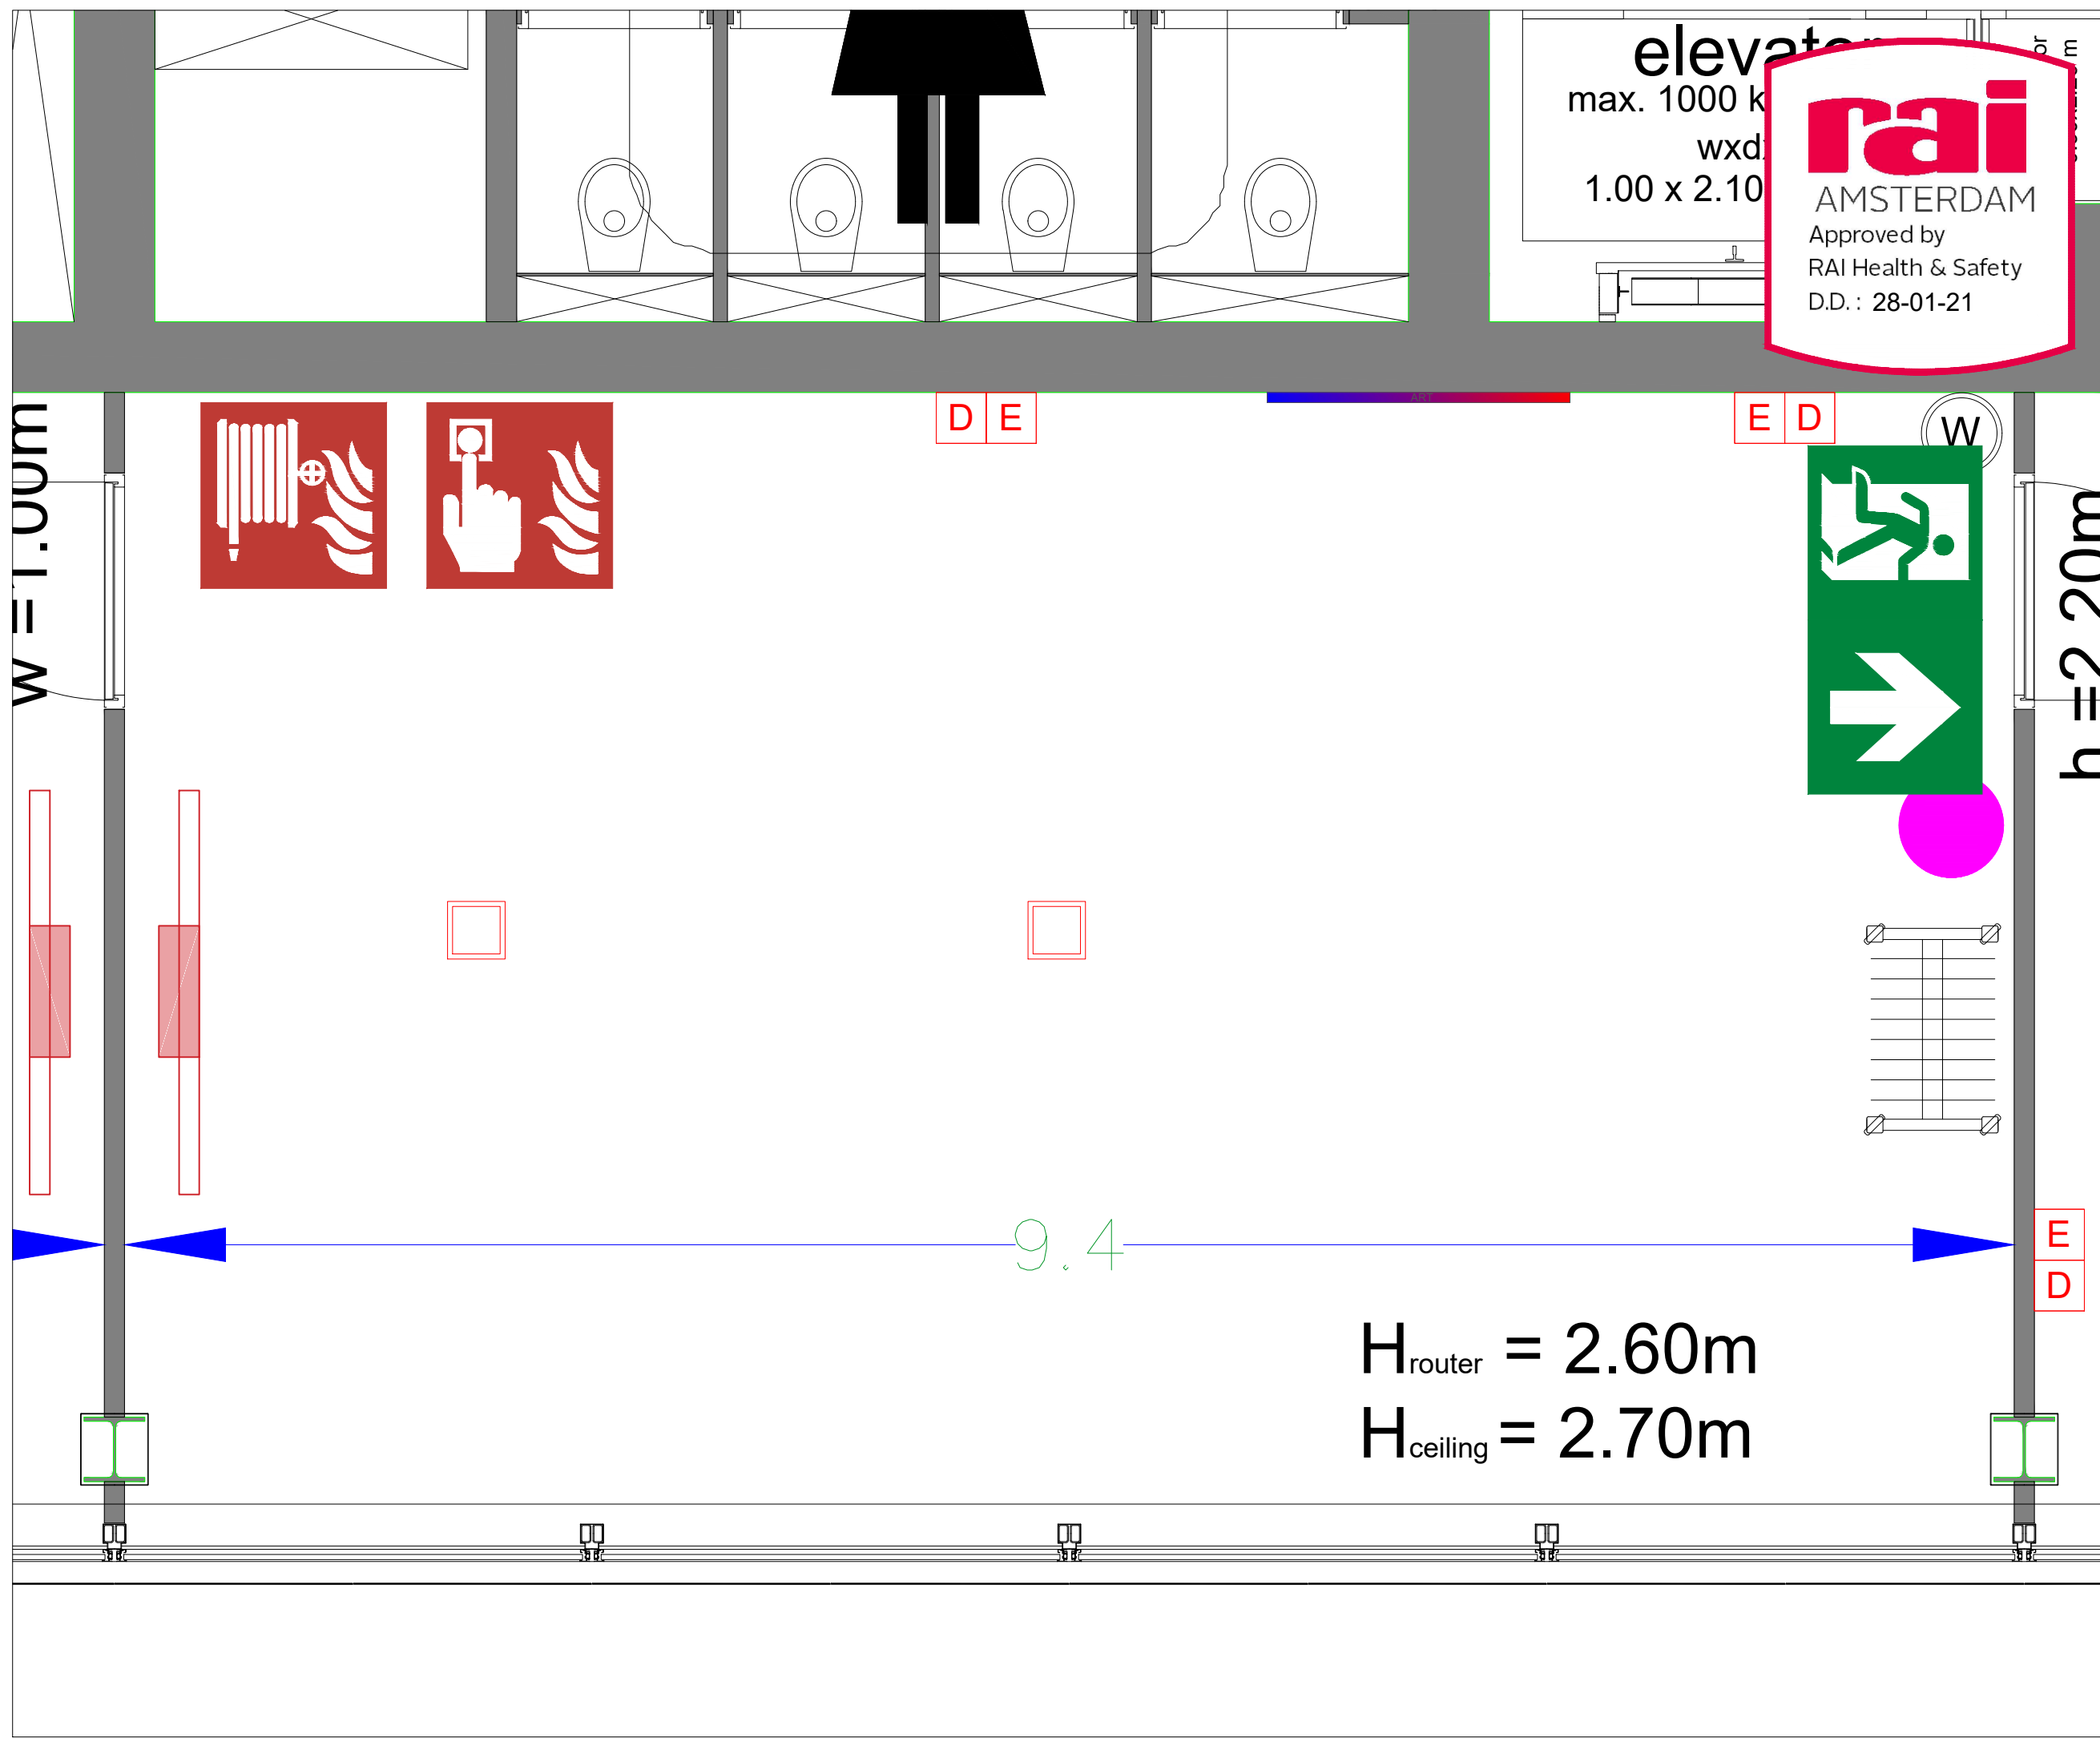

Symbol Legend

- Emergency Exit
- First Aid
- Fire Extinguisher
- Fire Hose Reel
- Fire Alarm Call Point
- Fire Hydrant
- Event Catering Outlet
- Event Coffee Point
- Female Toilet
- Male Toilet
- Accessible Toilet
- Cloakroom
- RAI Live Screen
- Rigging Point
- Electra & Data
- Water - Tap and Drain
- Drain
- Cable Duct


Virtual Tour

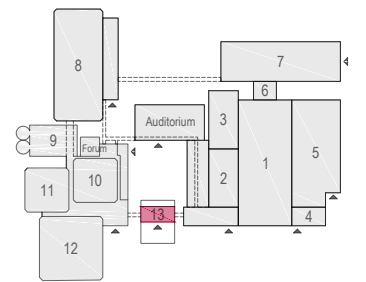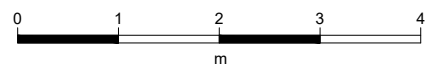

D.504 - 01



Drawing Number 553
 Date (dd-mm-yy) 01.02.2021
 Scale A3 1:30
 Drawn cadoffice@rai.nl
 Changes / Omissions excepted


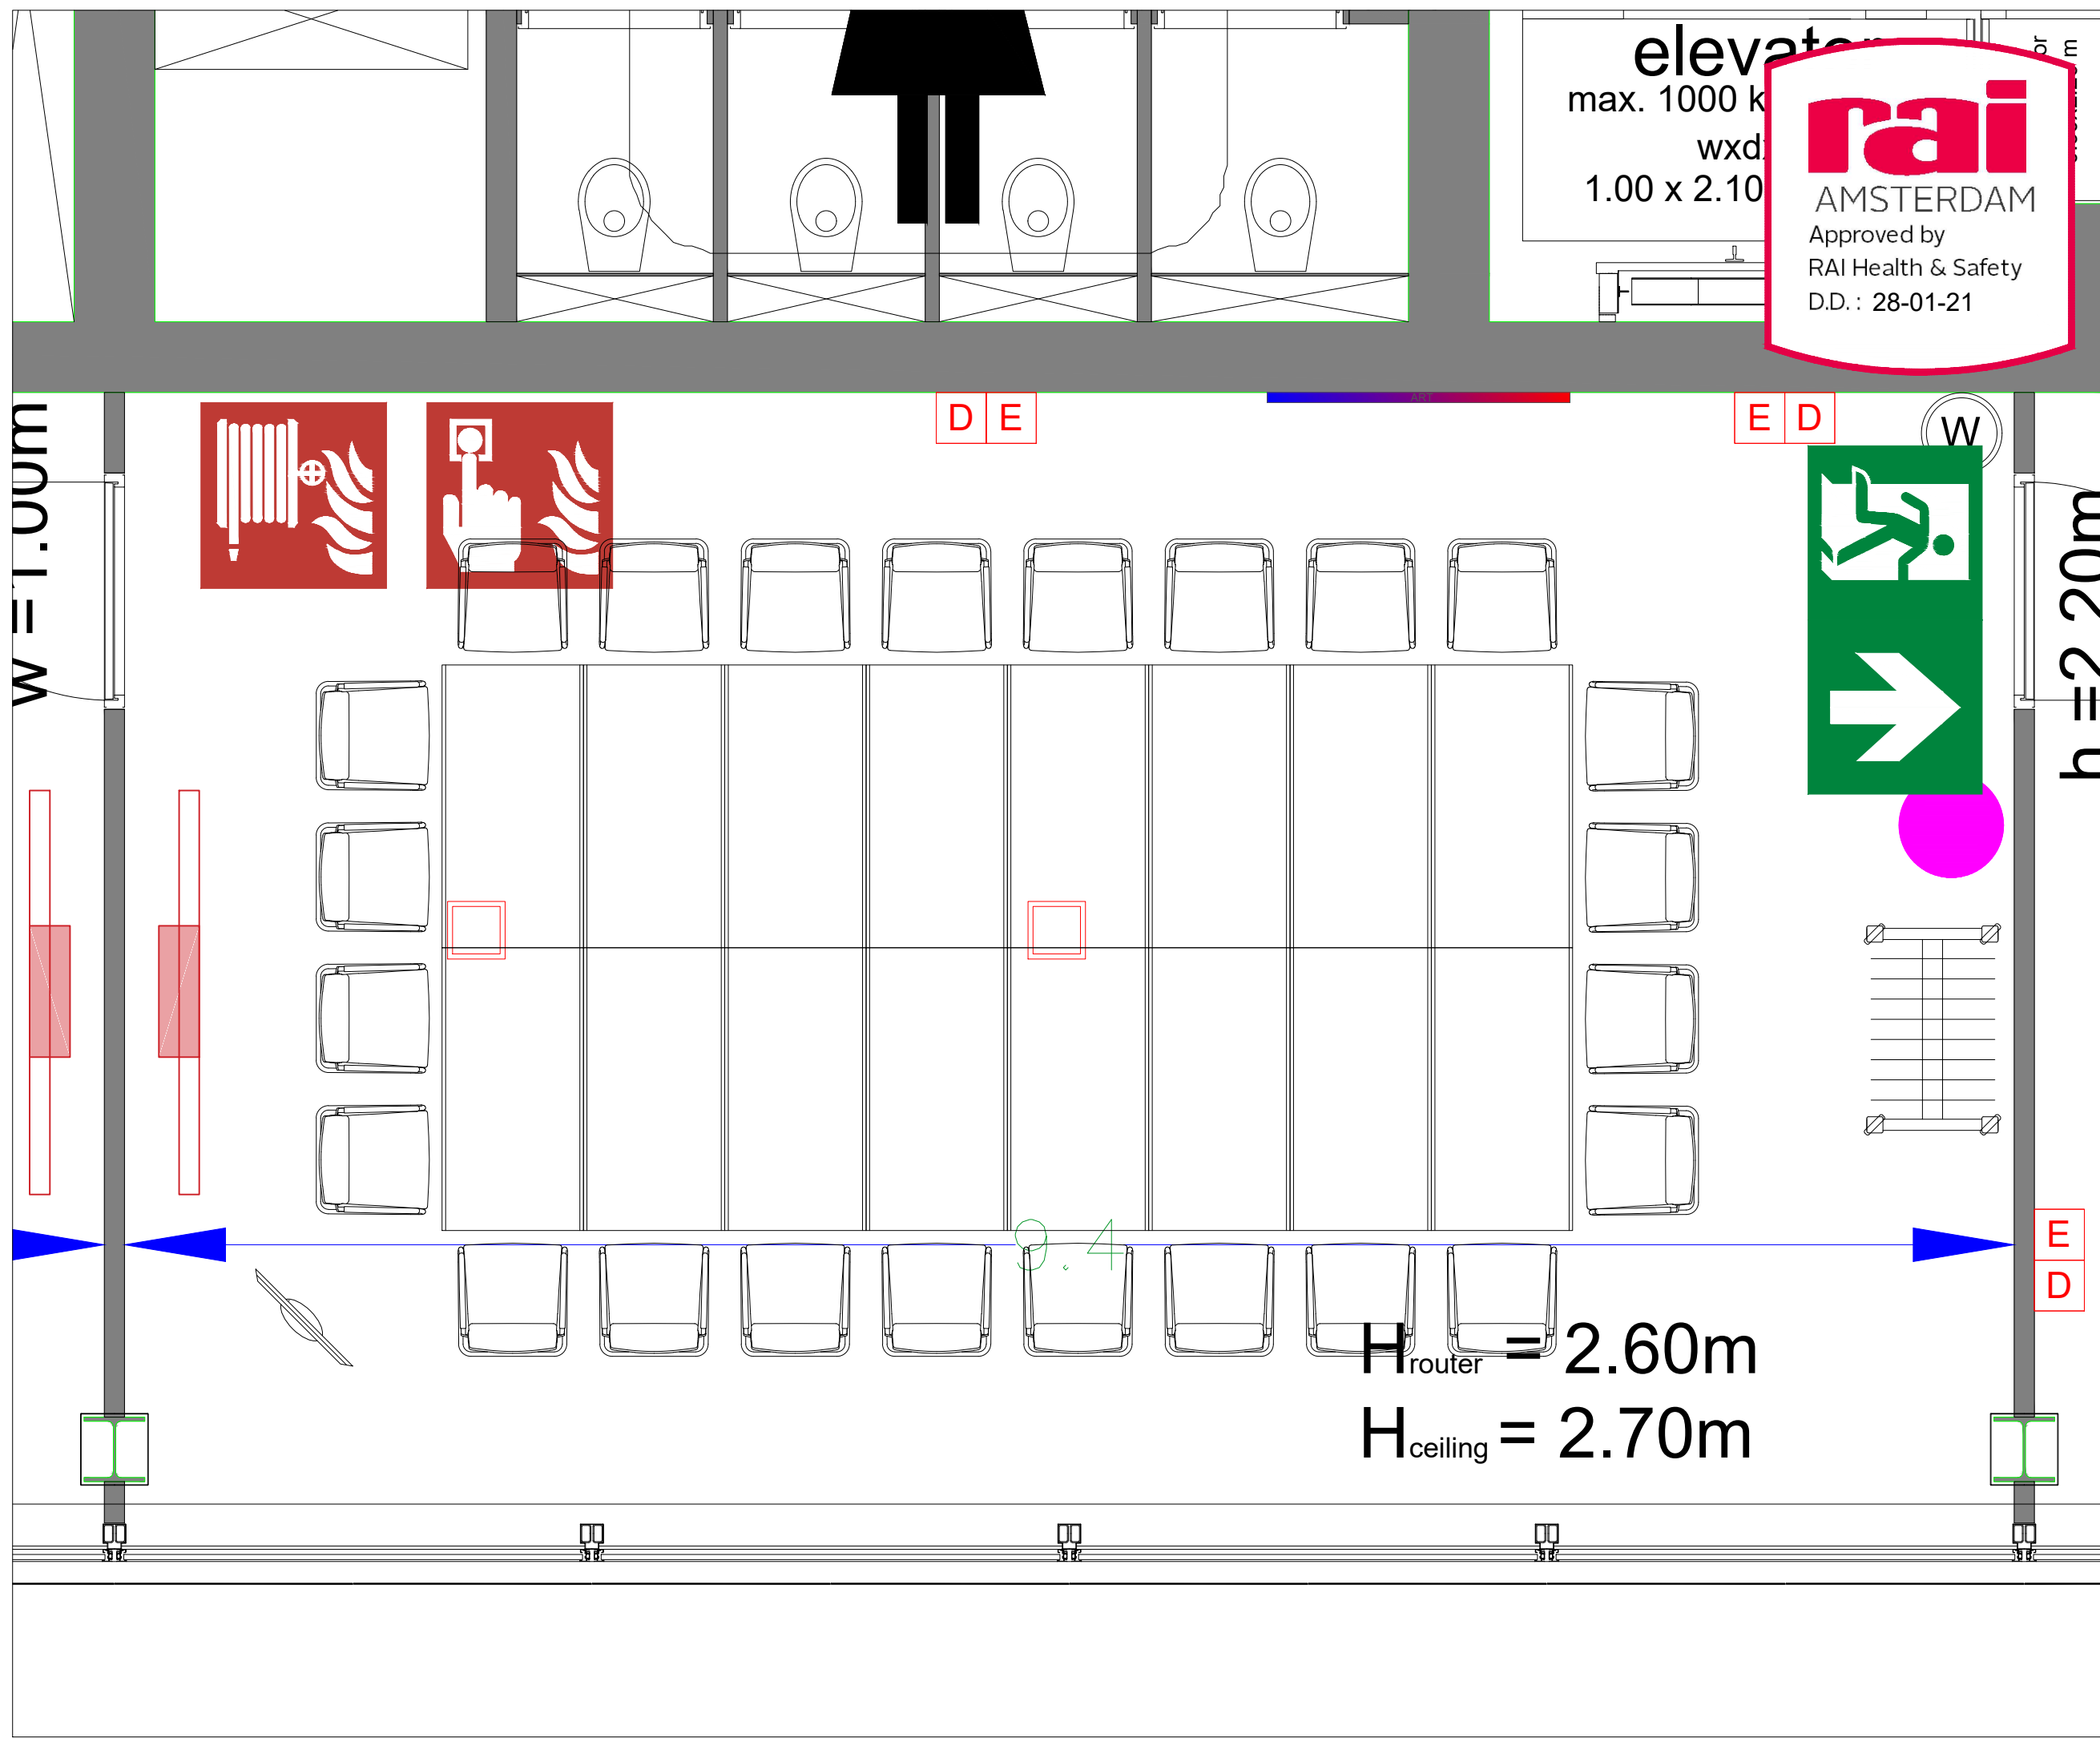


Symbol Legend

- Emergency Exit
- First Aid
- Fire Extinguisher
- Fire Hose Reel
- Fire Alarm Call Point
- Fire Hydrant
- Event Catering Outlet
- Event Coffee Point
- Female Toilet
- Male Toilet
- Accessible Toilet
- Cloakroom
- RAI Live Screen
- Rigging Point
- Electra & Data
- Water - Tap and Drain
- Drain
- Cable Duct

Meubilair:
 - 16 tables (140x80 cm)
 - 24 chairs


Virtual Tour

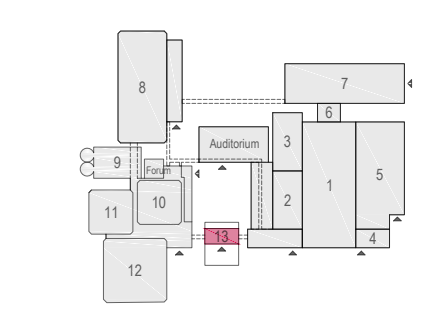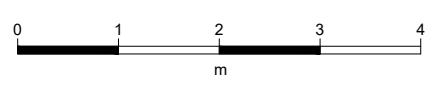

D.504 - 02



Drawing Number 553
 Date (dd-mm-yy) 01.02.2021
 Scale A3 1:30
 Drawn cadoffice@rai.nl
 Changes / Omissions excepted


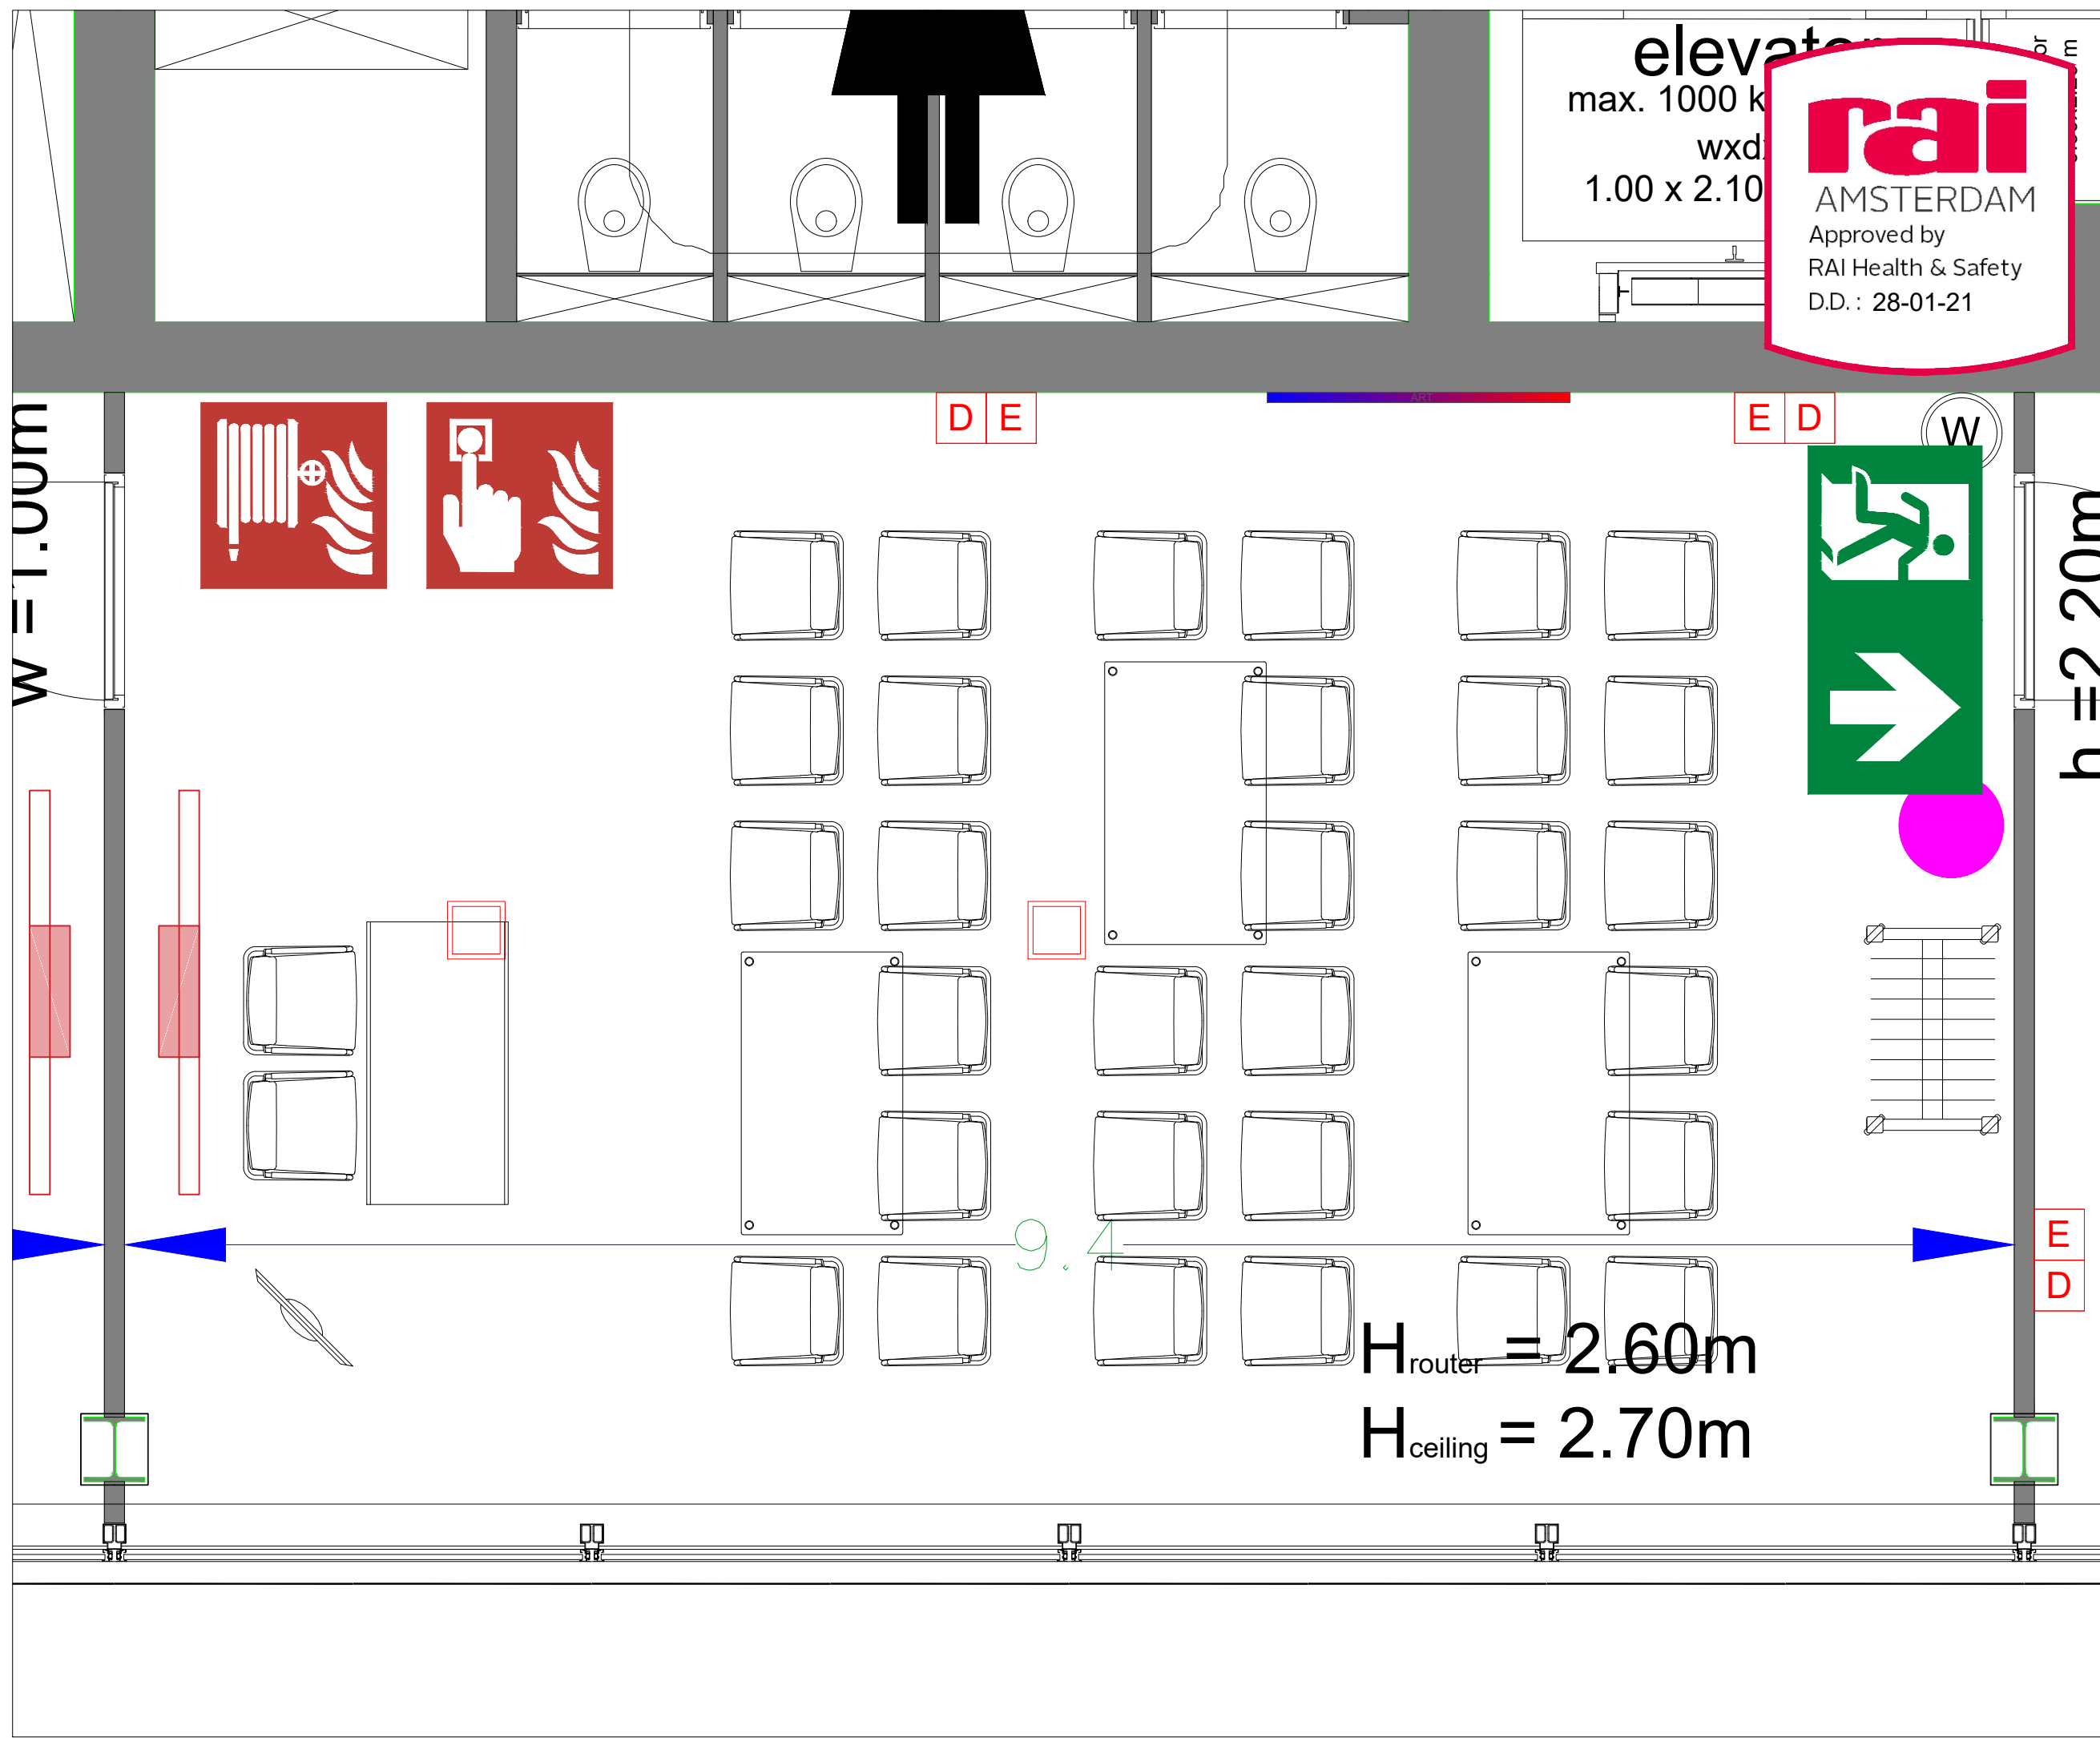


Symbol Legend

- Emergency Exit
- First Aid
- Fire Extinguisher
- Fire Hose Reel
- Fire Alarm Call Point
- Fire Hydrant
- Event Catering Outlet
- Event Coffee Point
- Female Toilet
- Male Toilet
- Accessible Toilet
- Cloakroom
- RAI Live Screen
- Rigging Point
- Electra & Data
- Water - Tap and Drain
- Drain
- Cable Duct

Meubilair:
 - 4 tables (140x80 cm)
 - 32 chairs


Virtual Tour

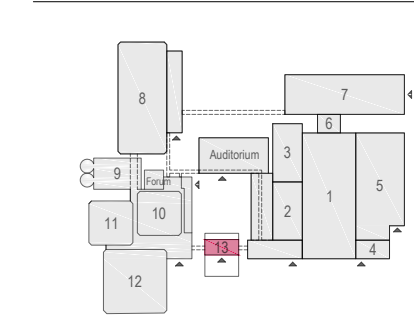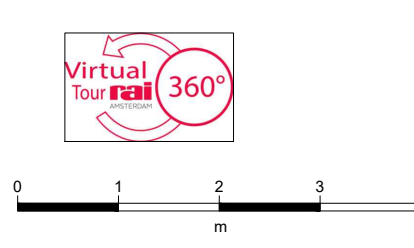

D.504 - 03



Drawing Number 553
 Date (dd-mm-yy) 01.02.2021
 Scale A3 1:30
 Drawn cadoffice@rai.nl
 Changes / Omissions excepted


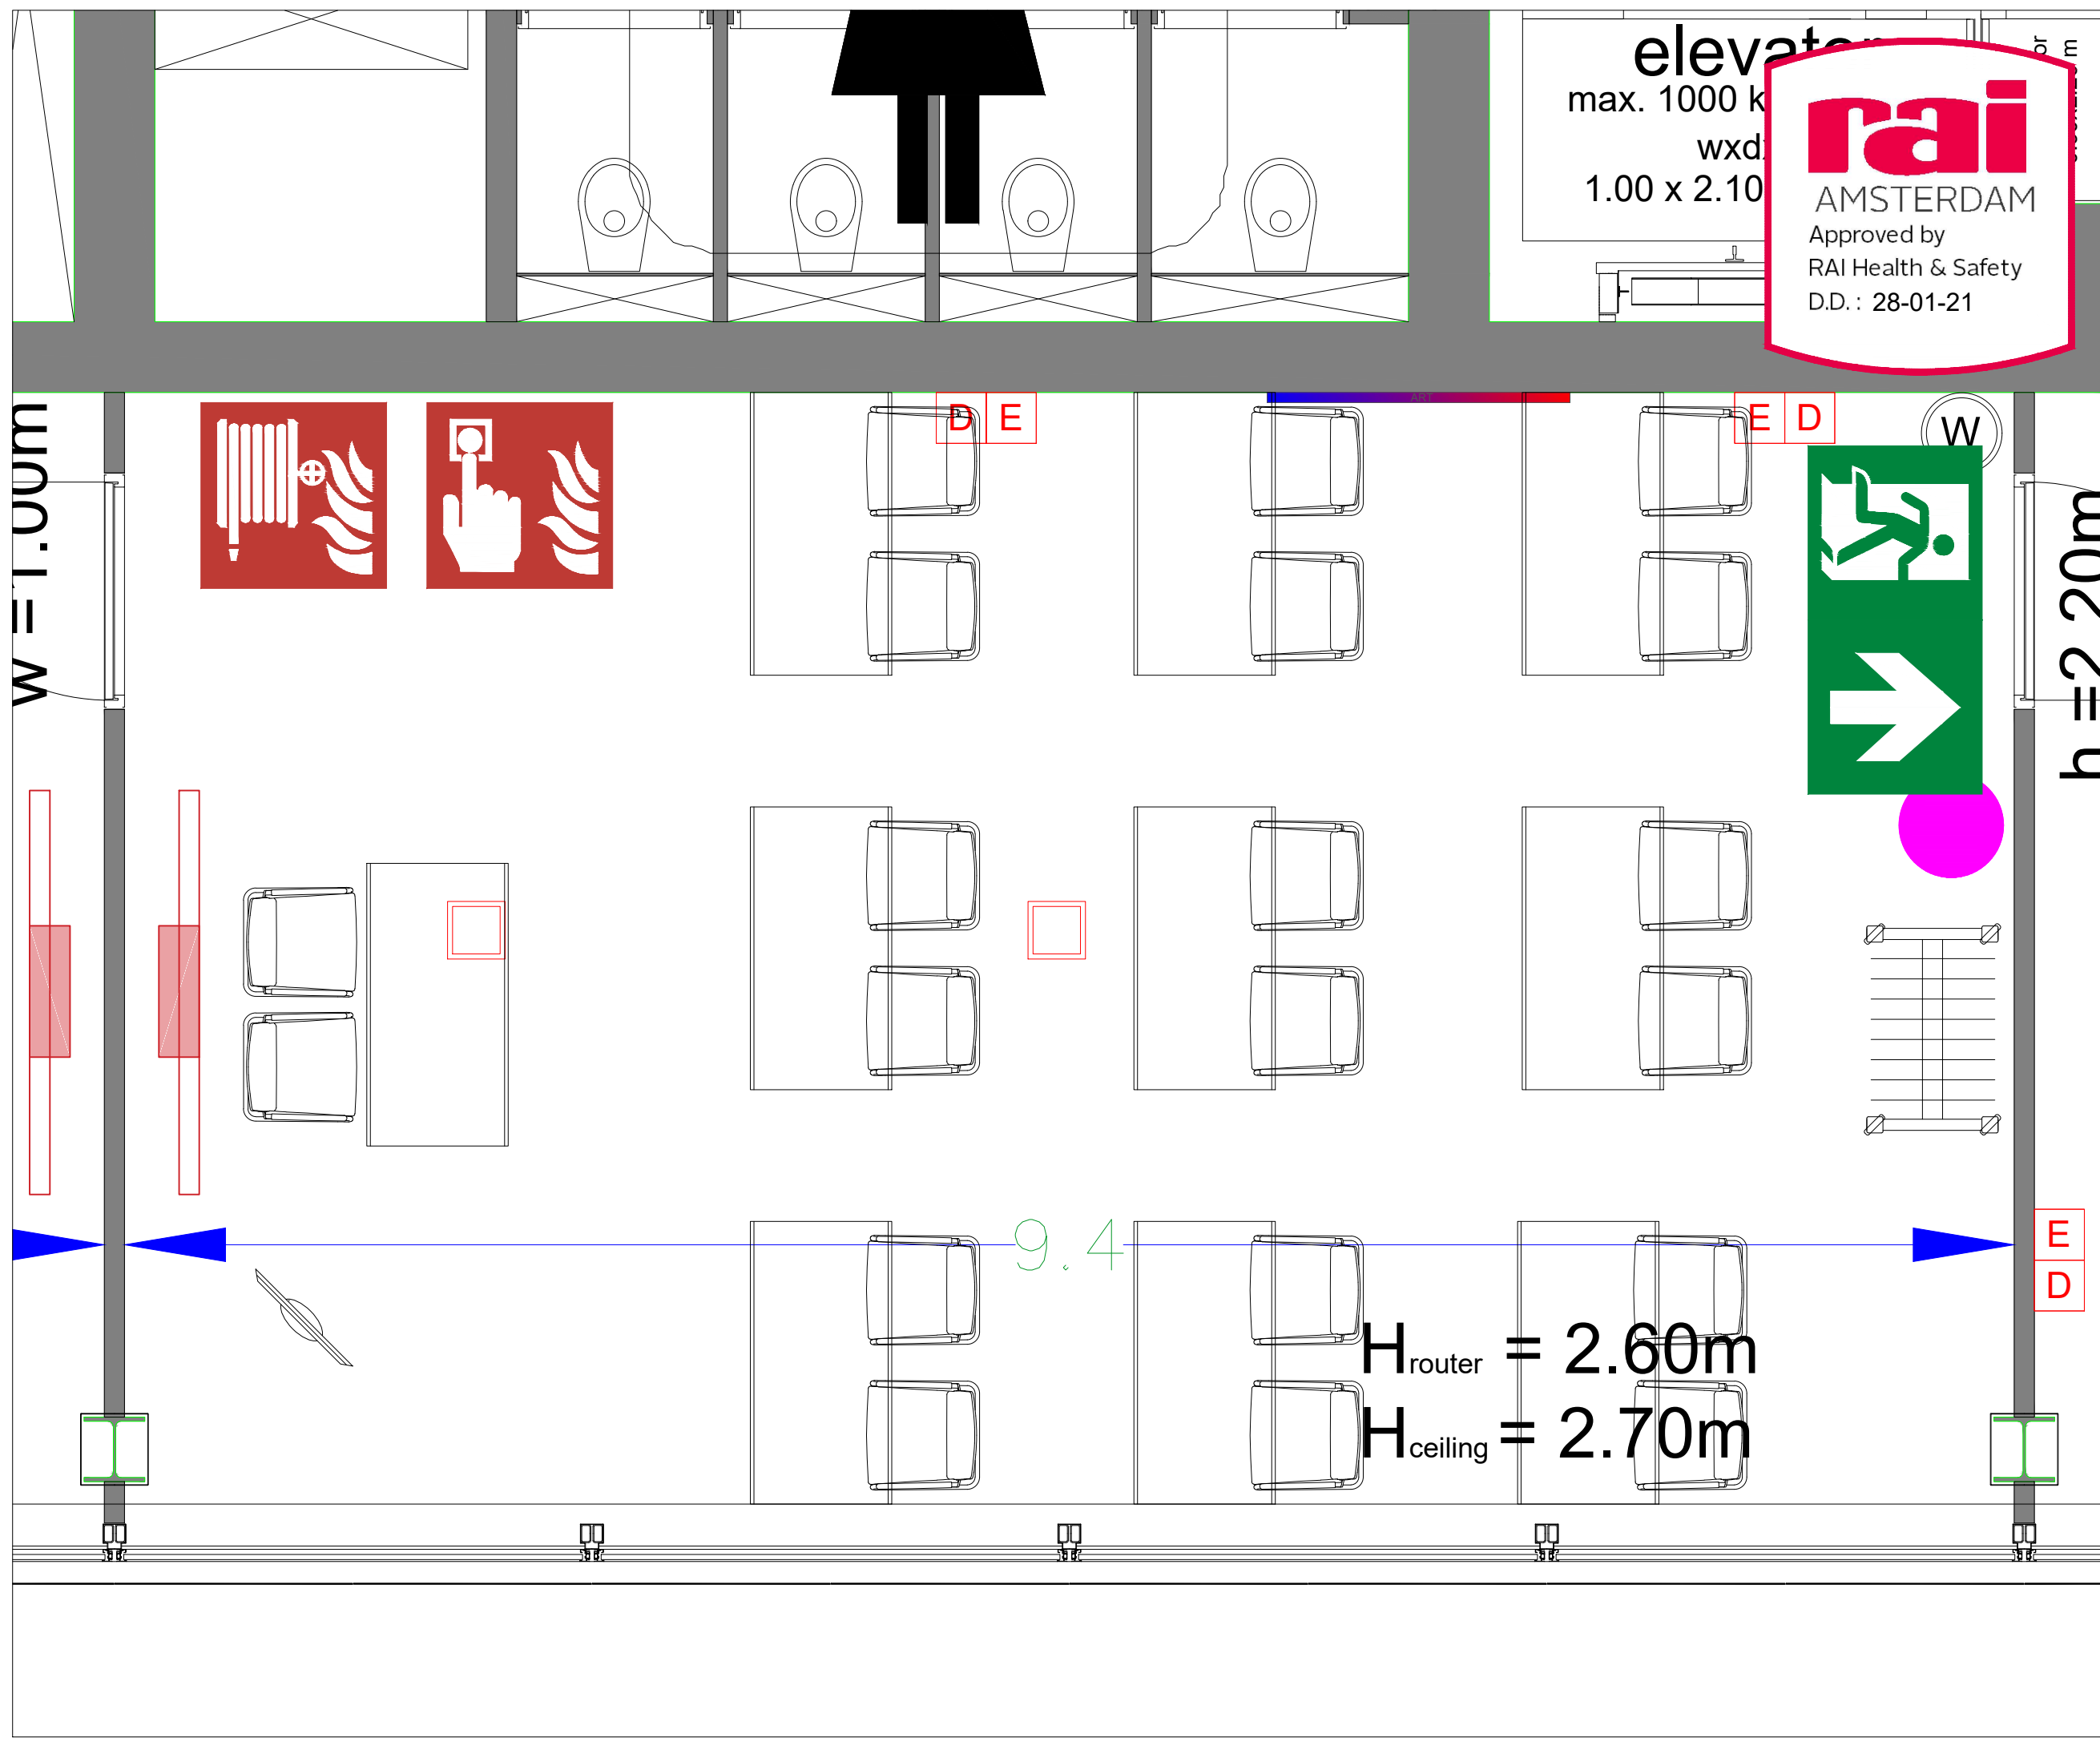


Symbol Legend

- Emergency Exit
- First Aid
- Fire Extinguisher
- Fire Hose Reel
- Fire Alarm Call Point
- Fire Hydrant
- Event Catering Outlet
- Event Coffee Point
- Female Toilet
- Male Toilet
- Accessible Toilet
- Cloakroom
- RAI Live Screen
- Rigging Point
- Electra & Data
- Water - Tap and Drain
- Drain
- Cable Duct

Meubilair:
 - 10 tables (140x80 cm)
 - 20 chairs


Virtual Tour

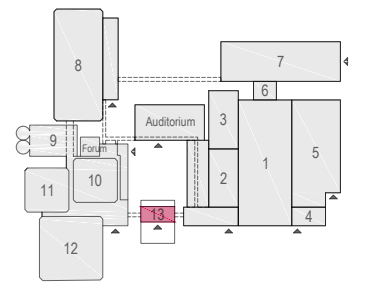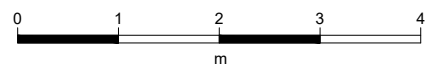

D.504 - 04



Drawing Number 553
 Date (dd-mm-yy) 01.02.2021
 Scale A3 1:30
 Drawn cadoffice@rai.nl
 Changes / Omissions excepted

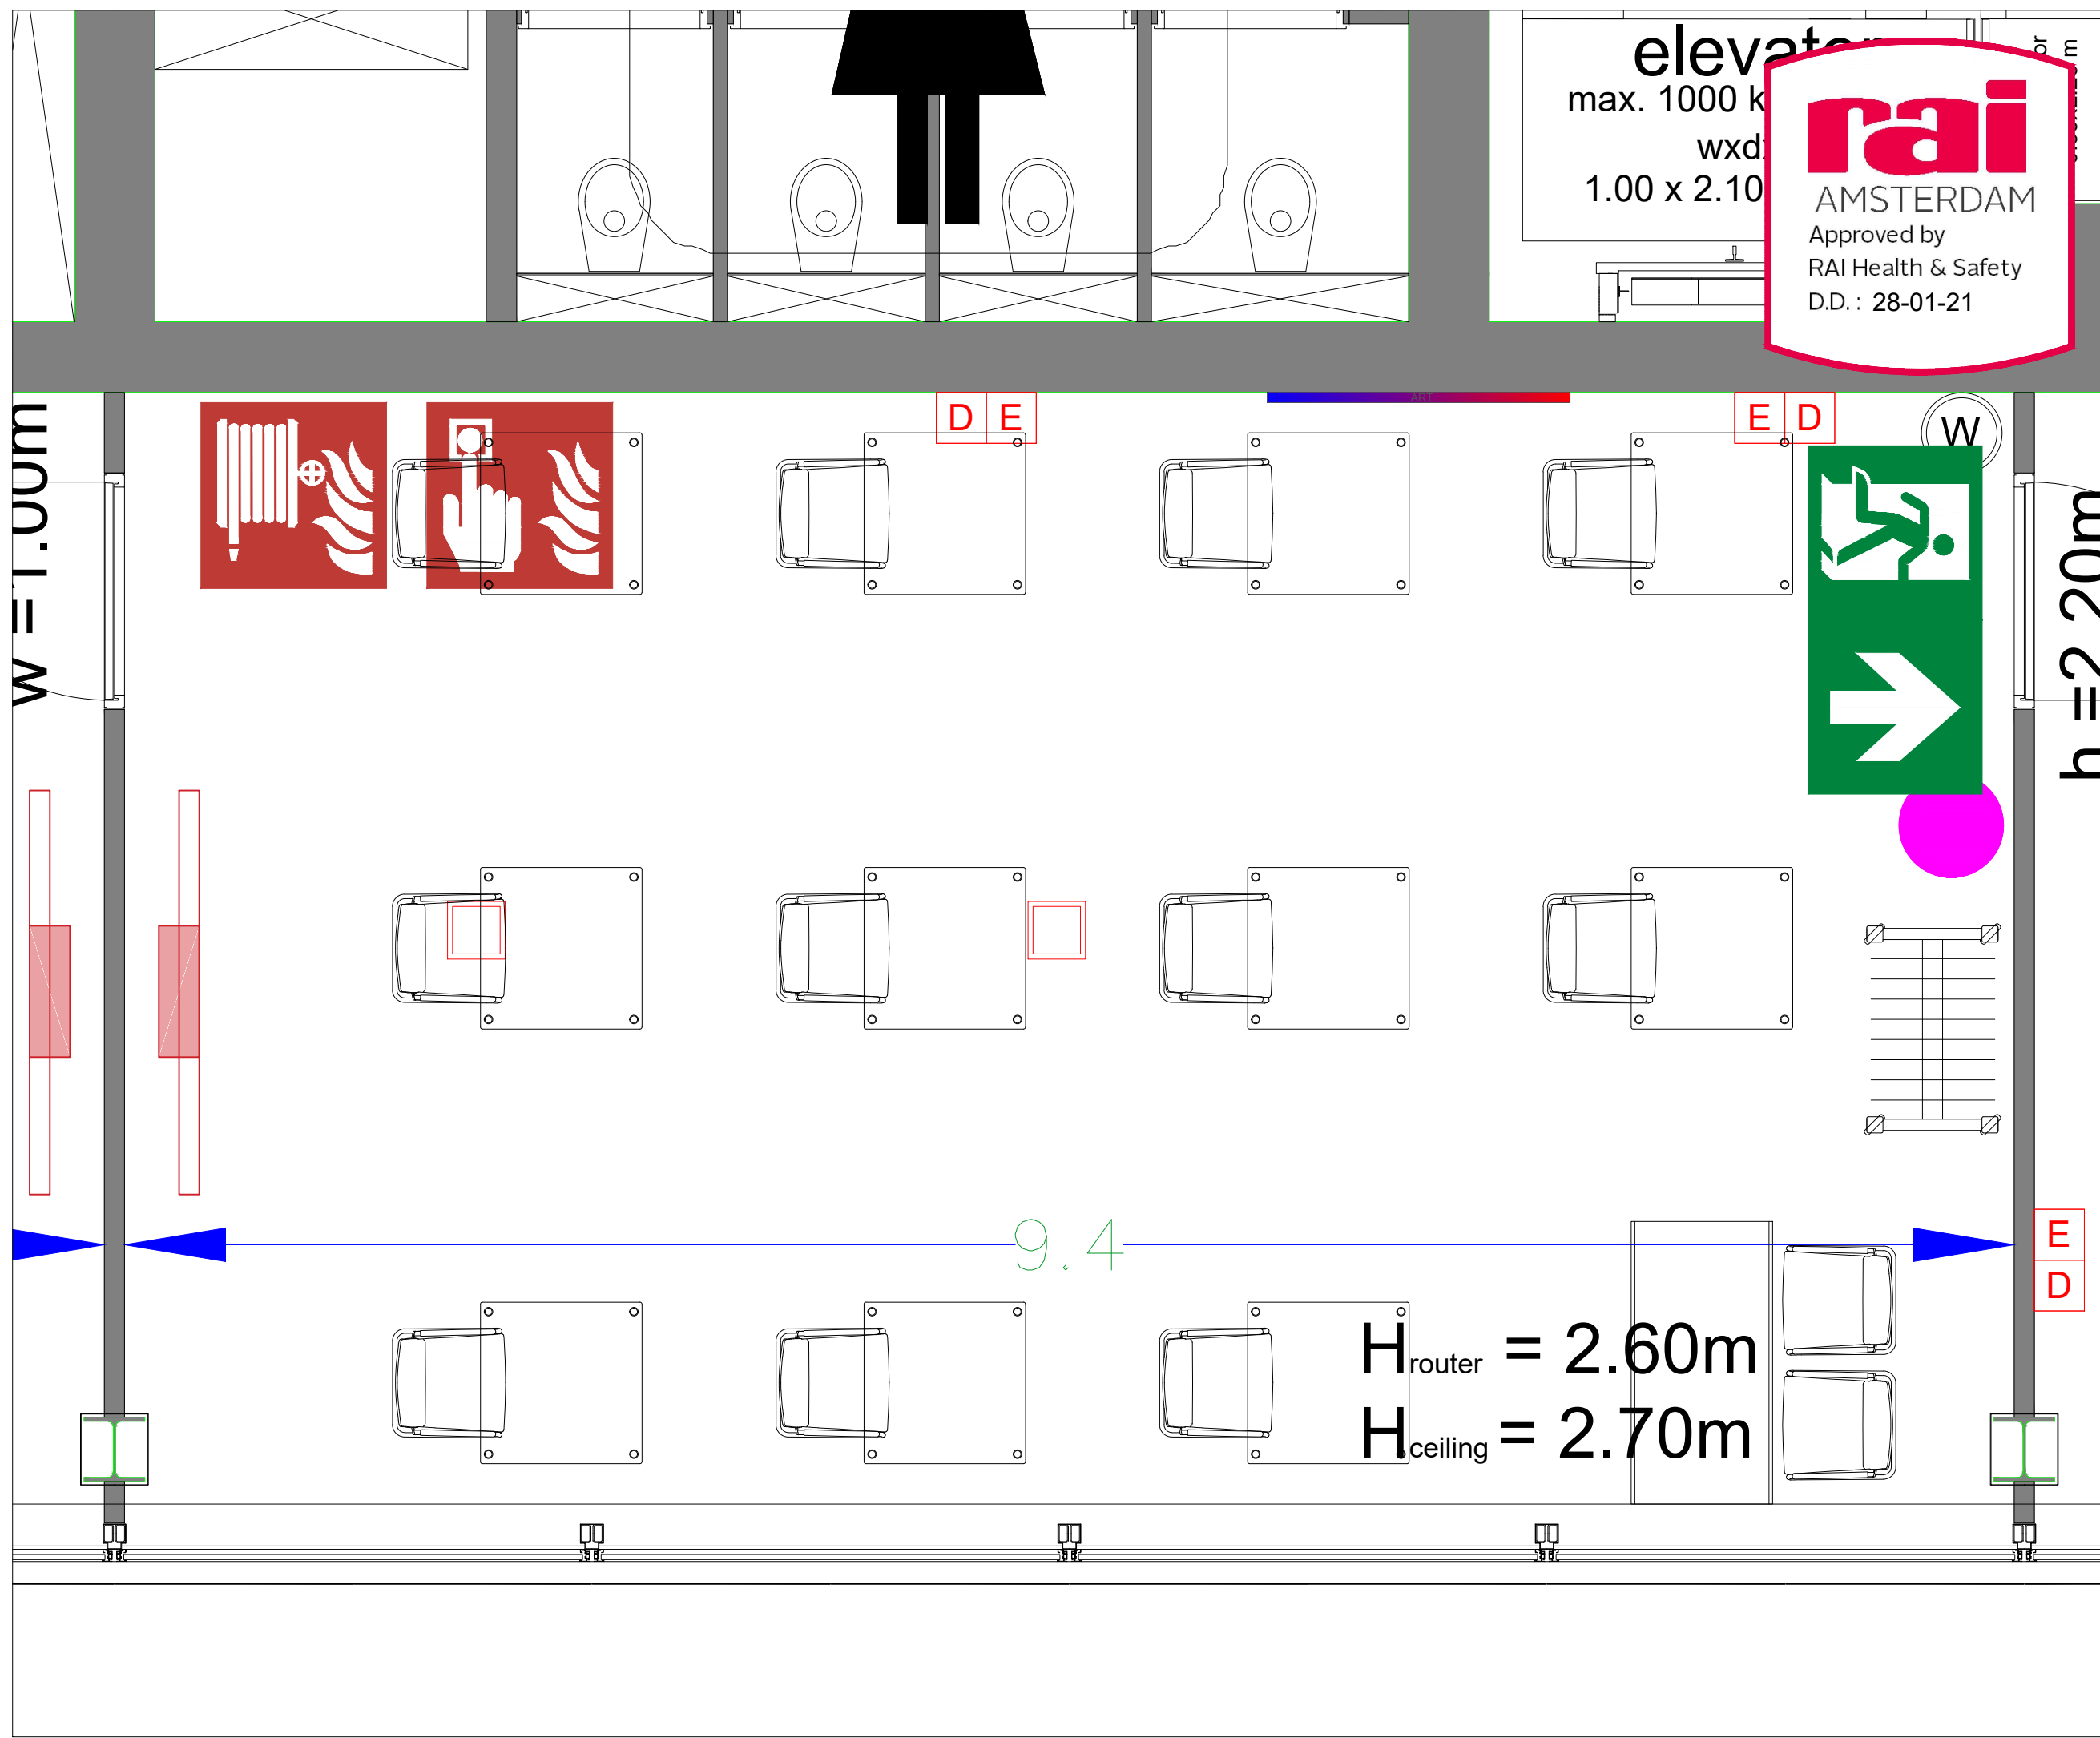

elevator
 max. 1000 kg
 wxd
 1.00 x 2.10



rai
 AMSTERDAM
 Approved by
 RAI Health & Safety
 D.D.: 28-01-21

Symbol Legend

- Emergency Exit
- First Aid
- Fire Extinguisher
- Fire Hose Reel
- Fire Alarm Call Point
- Fire Hydrant
- Event Catering Outlet
- Event Coffee Point
- Female Toilet
- Male Toilet
- Accessible Toilet
- Cloakroom
- RAI Live Screen
- Rigging Point
- Electra & Data
- Water - Tap and Drain
- Drain
- Cable Duct

- Meubilair:**
- 1 table (140x80 cm)
 - 11 tables (80x80 cm)
 - 13 chairs


Virtual Tour

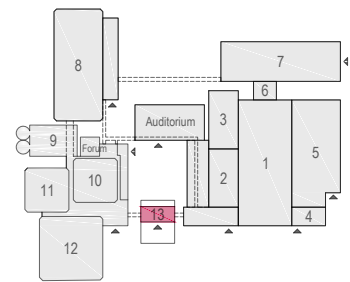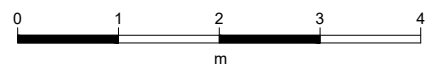

D.504 -05



Drawing Number 553
 Date (dd-mm-yy) 01.02.2021
 Scale A3 1:30
 Drawn cadoffice@rai.nl
 Changes / Omissions excepted

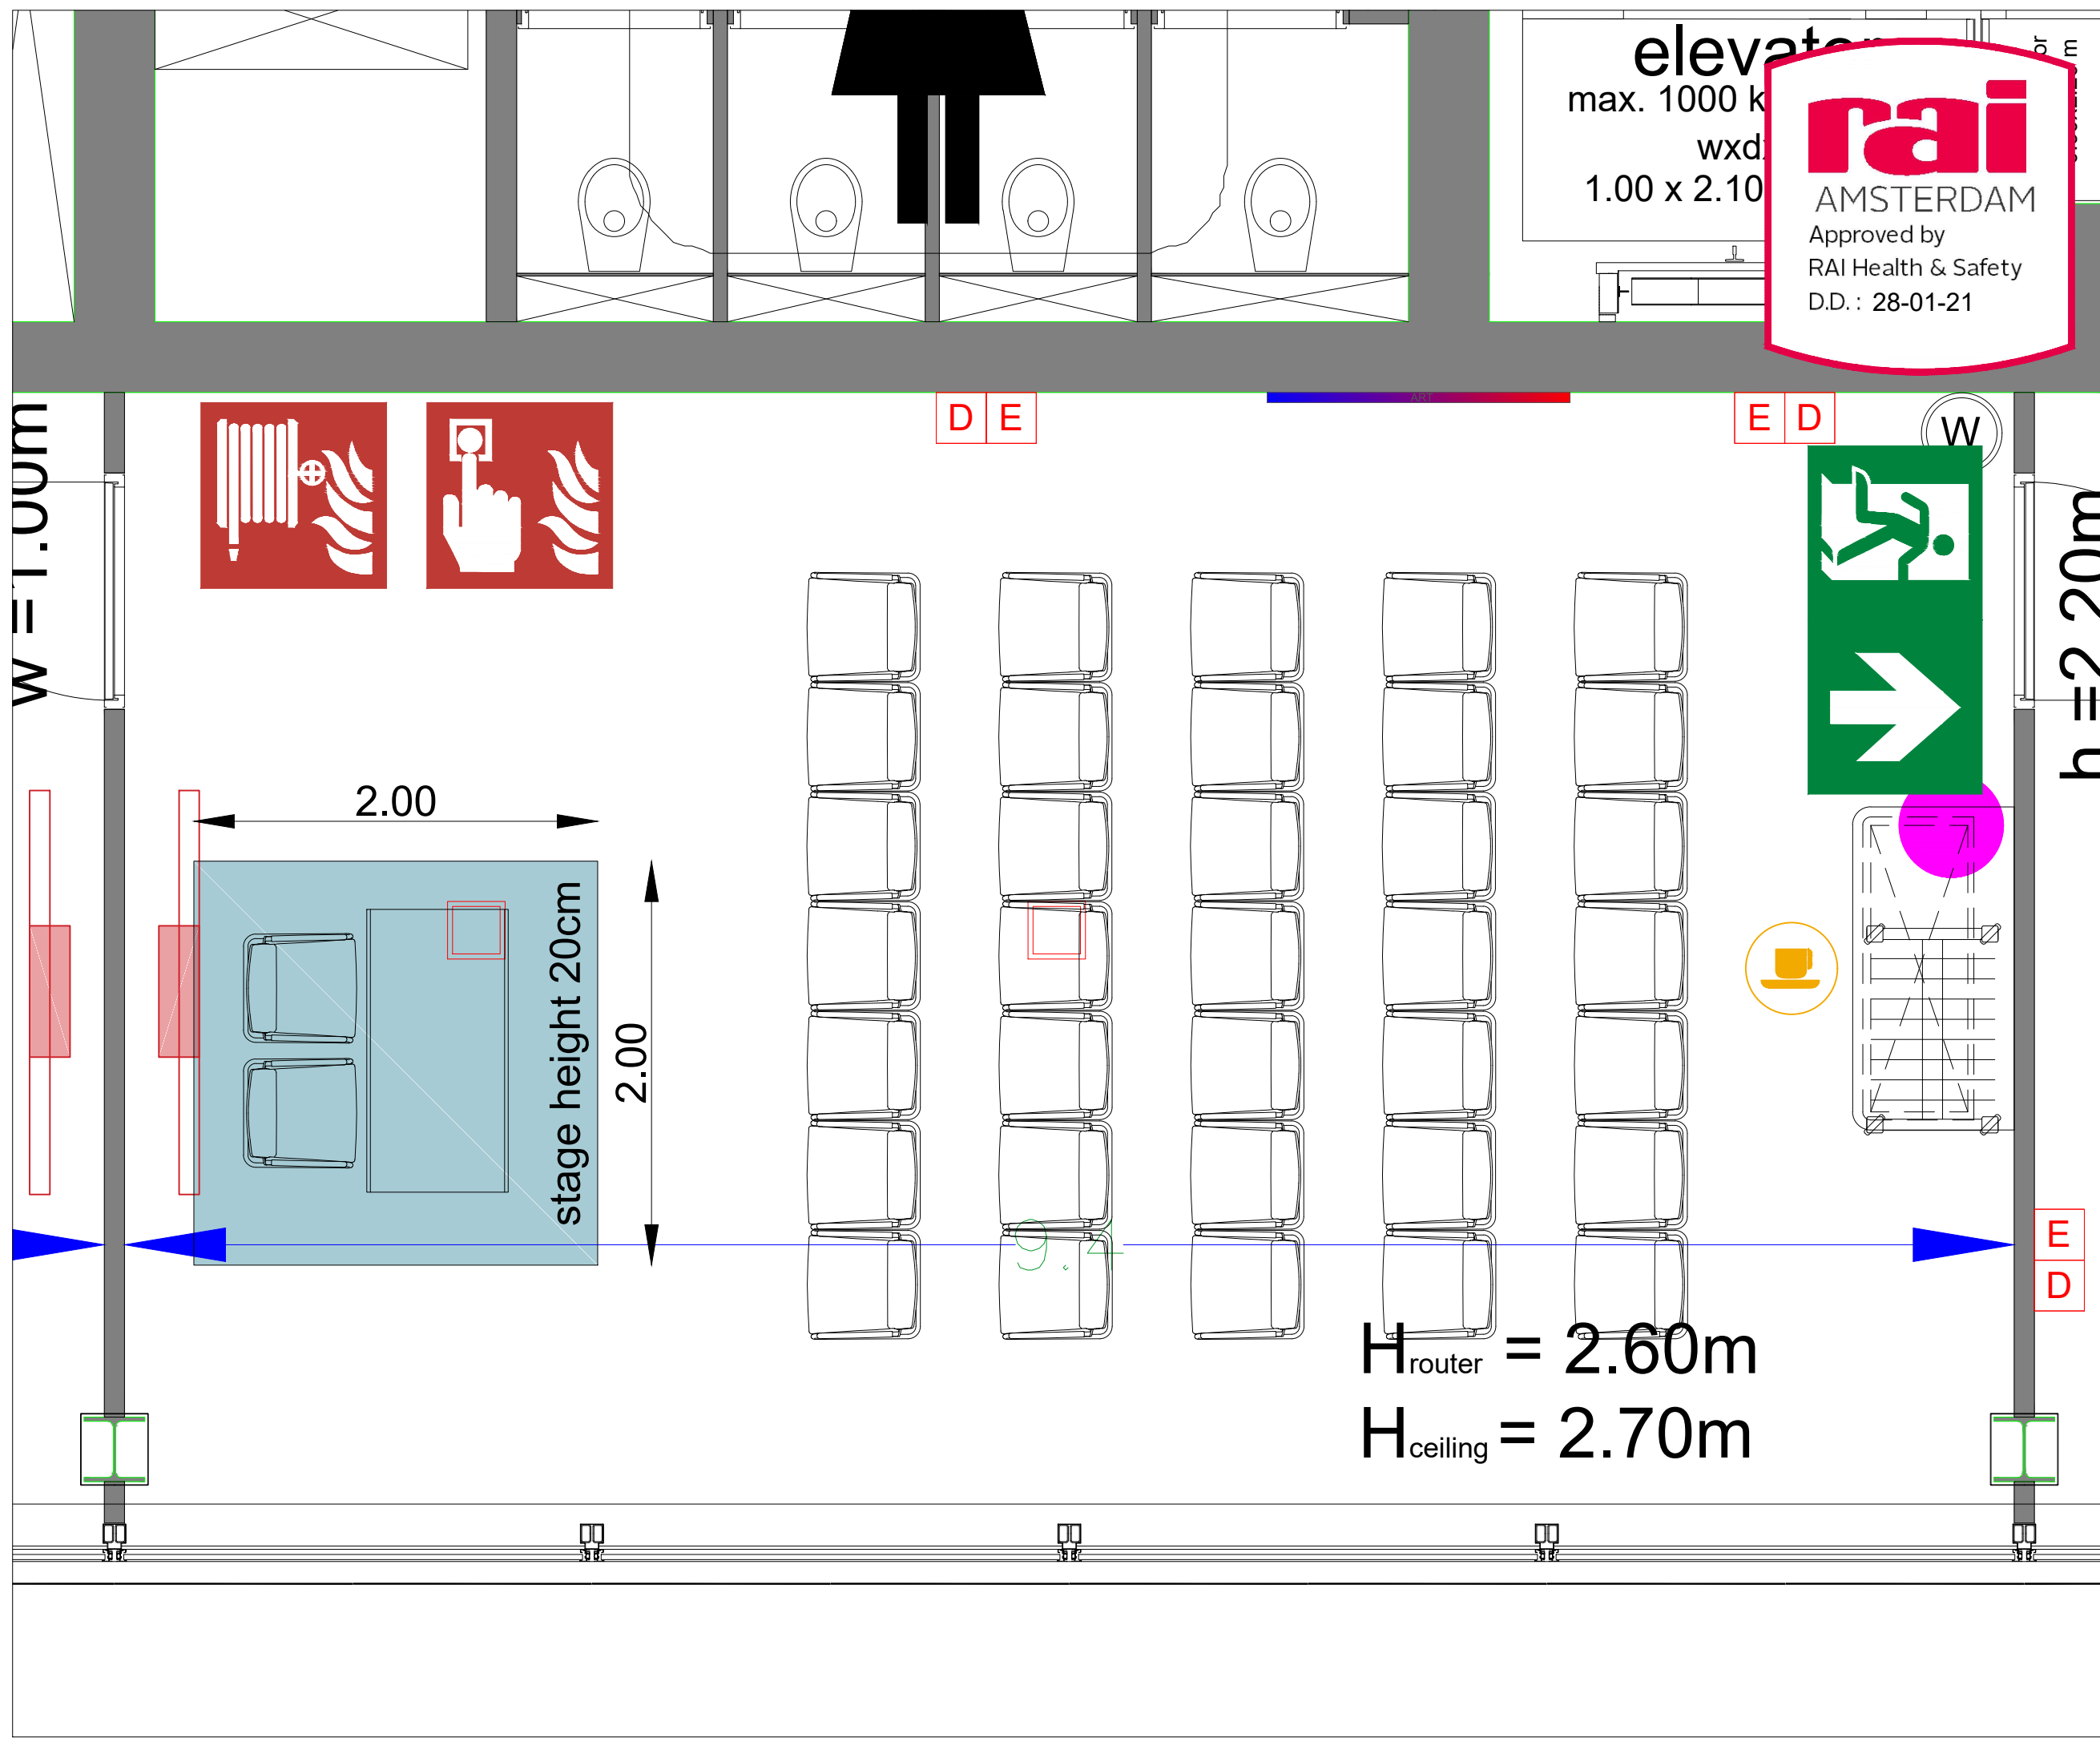

elevator
max. 1000 kg
wxd
1.00 x 2.10



rai
AMSTERDAM
Approved by
RAI Health & Safety
D.D.: 28-01-21

Symbol Legend

- Emergency Exit
- First Aid
- Fire Extinguisher
- Fire Hose Reel
- Fire Alarm Call Point
- Fire Hydrant
- Event Catering Outlet
- Event Coffee Point
- Female Toilet
- Male Toilet
- Accessible Toilet
- Cloakroom
- RAI Live Screen
- Rigging Point
- Electra & Data
- Water - Tap and Drain
- Drain
- Cable Duct

Meubilair:
- 1 table (140x80 cm)
- 37 chairs

Virtual Tour

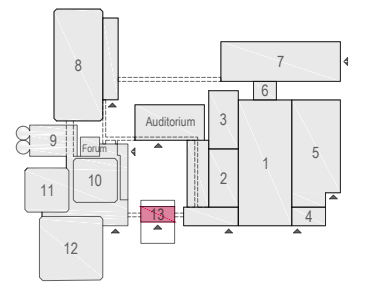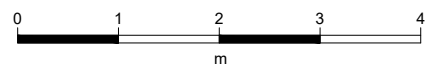

D.504 - 07



Drawing Number 553
Date (dd-mm-yy) 01.02.2021
Scale A3 1:30
Drawn cadoffice@rai.nl
Changes / Omissions excepted

