



Content

- E103-107 - 01 Audio-Visual
- E103-107 - 02 RAI Boardroom style 1 114 pax
- E103-107 - 03 RAI Boardroom style 1 114 pax incl. B
- E103-107 - 04 RAI Boardroom style 1 114 pax incl. F&B
- E103-107 - 05 RAI Buffet style 3 240 pax incl. F&B
- E103-107 - 06 RAI Cabaret style 1 294 pax
- E103-107 - 07 RAI Cabaret style 2 258 pax incl. B
- E103-107 - 08 RAI Cabaret style 3 222 pax incl. F&B
- E103-107 - 09 RAI Cabaret style 4 282 pax incl. Stage
- E103-107 - 10 RAI Carre style 1 132 pax
- E103-107 - 11 RAI Carre style 2 124 pax incl. B
- E103-107 - 12 RAI Carre style 3 124 pax incl. F&B
- E103-107 - 13 RAI Classroom style 1 208 pax
- E103-107 - 14 RAI Classroom style 2 186 pax incl. B
- E103-107 - 15 RAI Classroom style 3 178 pax incl. F&B
- E103-107 - 16 RAI Discussion style 1 227 pax
- E103-107 - 17 RAI Discussion style 2 160 pax incl. B
- E103-107 - 18 RAI Discussion style 3 160 pax incl. F&B
- E103-107 - 19 RAI Examen style 1 122 pax
- E103-107 - 20 RAI Examen style 2 115 pax incl. B
- E103-107 - 21 RAI Examen style 3 111 pax incl. F&B
- E103-107 - 22 RAI Sitdown style 1 288 pax
- E103-107 - 23 RAI Sitdown style 2 240 pax incl. B BT
- E103-107 - 24 RAI Sitdown style 2 290 pax incl. B RT
- E103-107 - 25 RAI Theatre style 1 568 pax
- E103-107 - 26 RAI Theatre style 2 312 pax incl. B
- E103-107 - 27 RAI Theatre style 3 312 pax incl. F&B
- E103-107 - 28 RAI Theatre style 4 556 pax incl. stage
- E103-107 - 29 RAI Theatre style 5 300 pax incl. stage & B
- E103-107 - 30 RAI U-shape style 1 82 pax
- E103-107 - 31 RAI U-shape style 2 78 pax incl. B
- E103-107 - 32 RAI U-shape style 3 78 pax incl. F&B

Virtual Tour




Approved by
RAI Health & Safety
D.D. : 8-1-2021

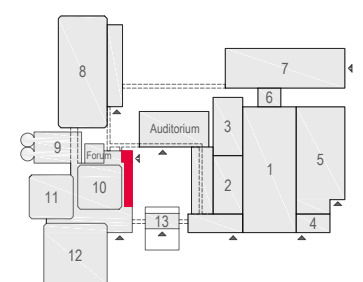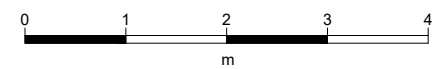

E103 -107

rai
AMSTERDAM



Drawing Number 567
Date (dd-mm-yy) 16.02.2021
Scale A3 #####
Drawn cadoffice@rai.nl
Changes / Omissions excepted

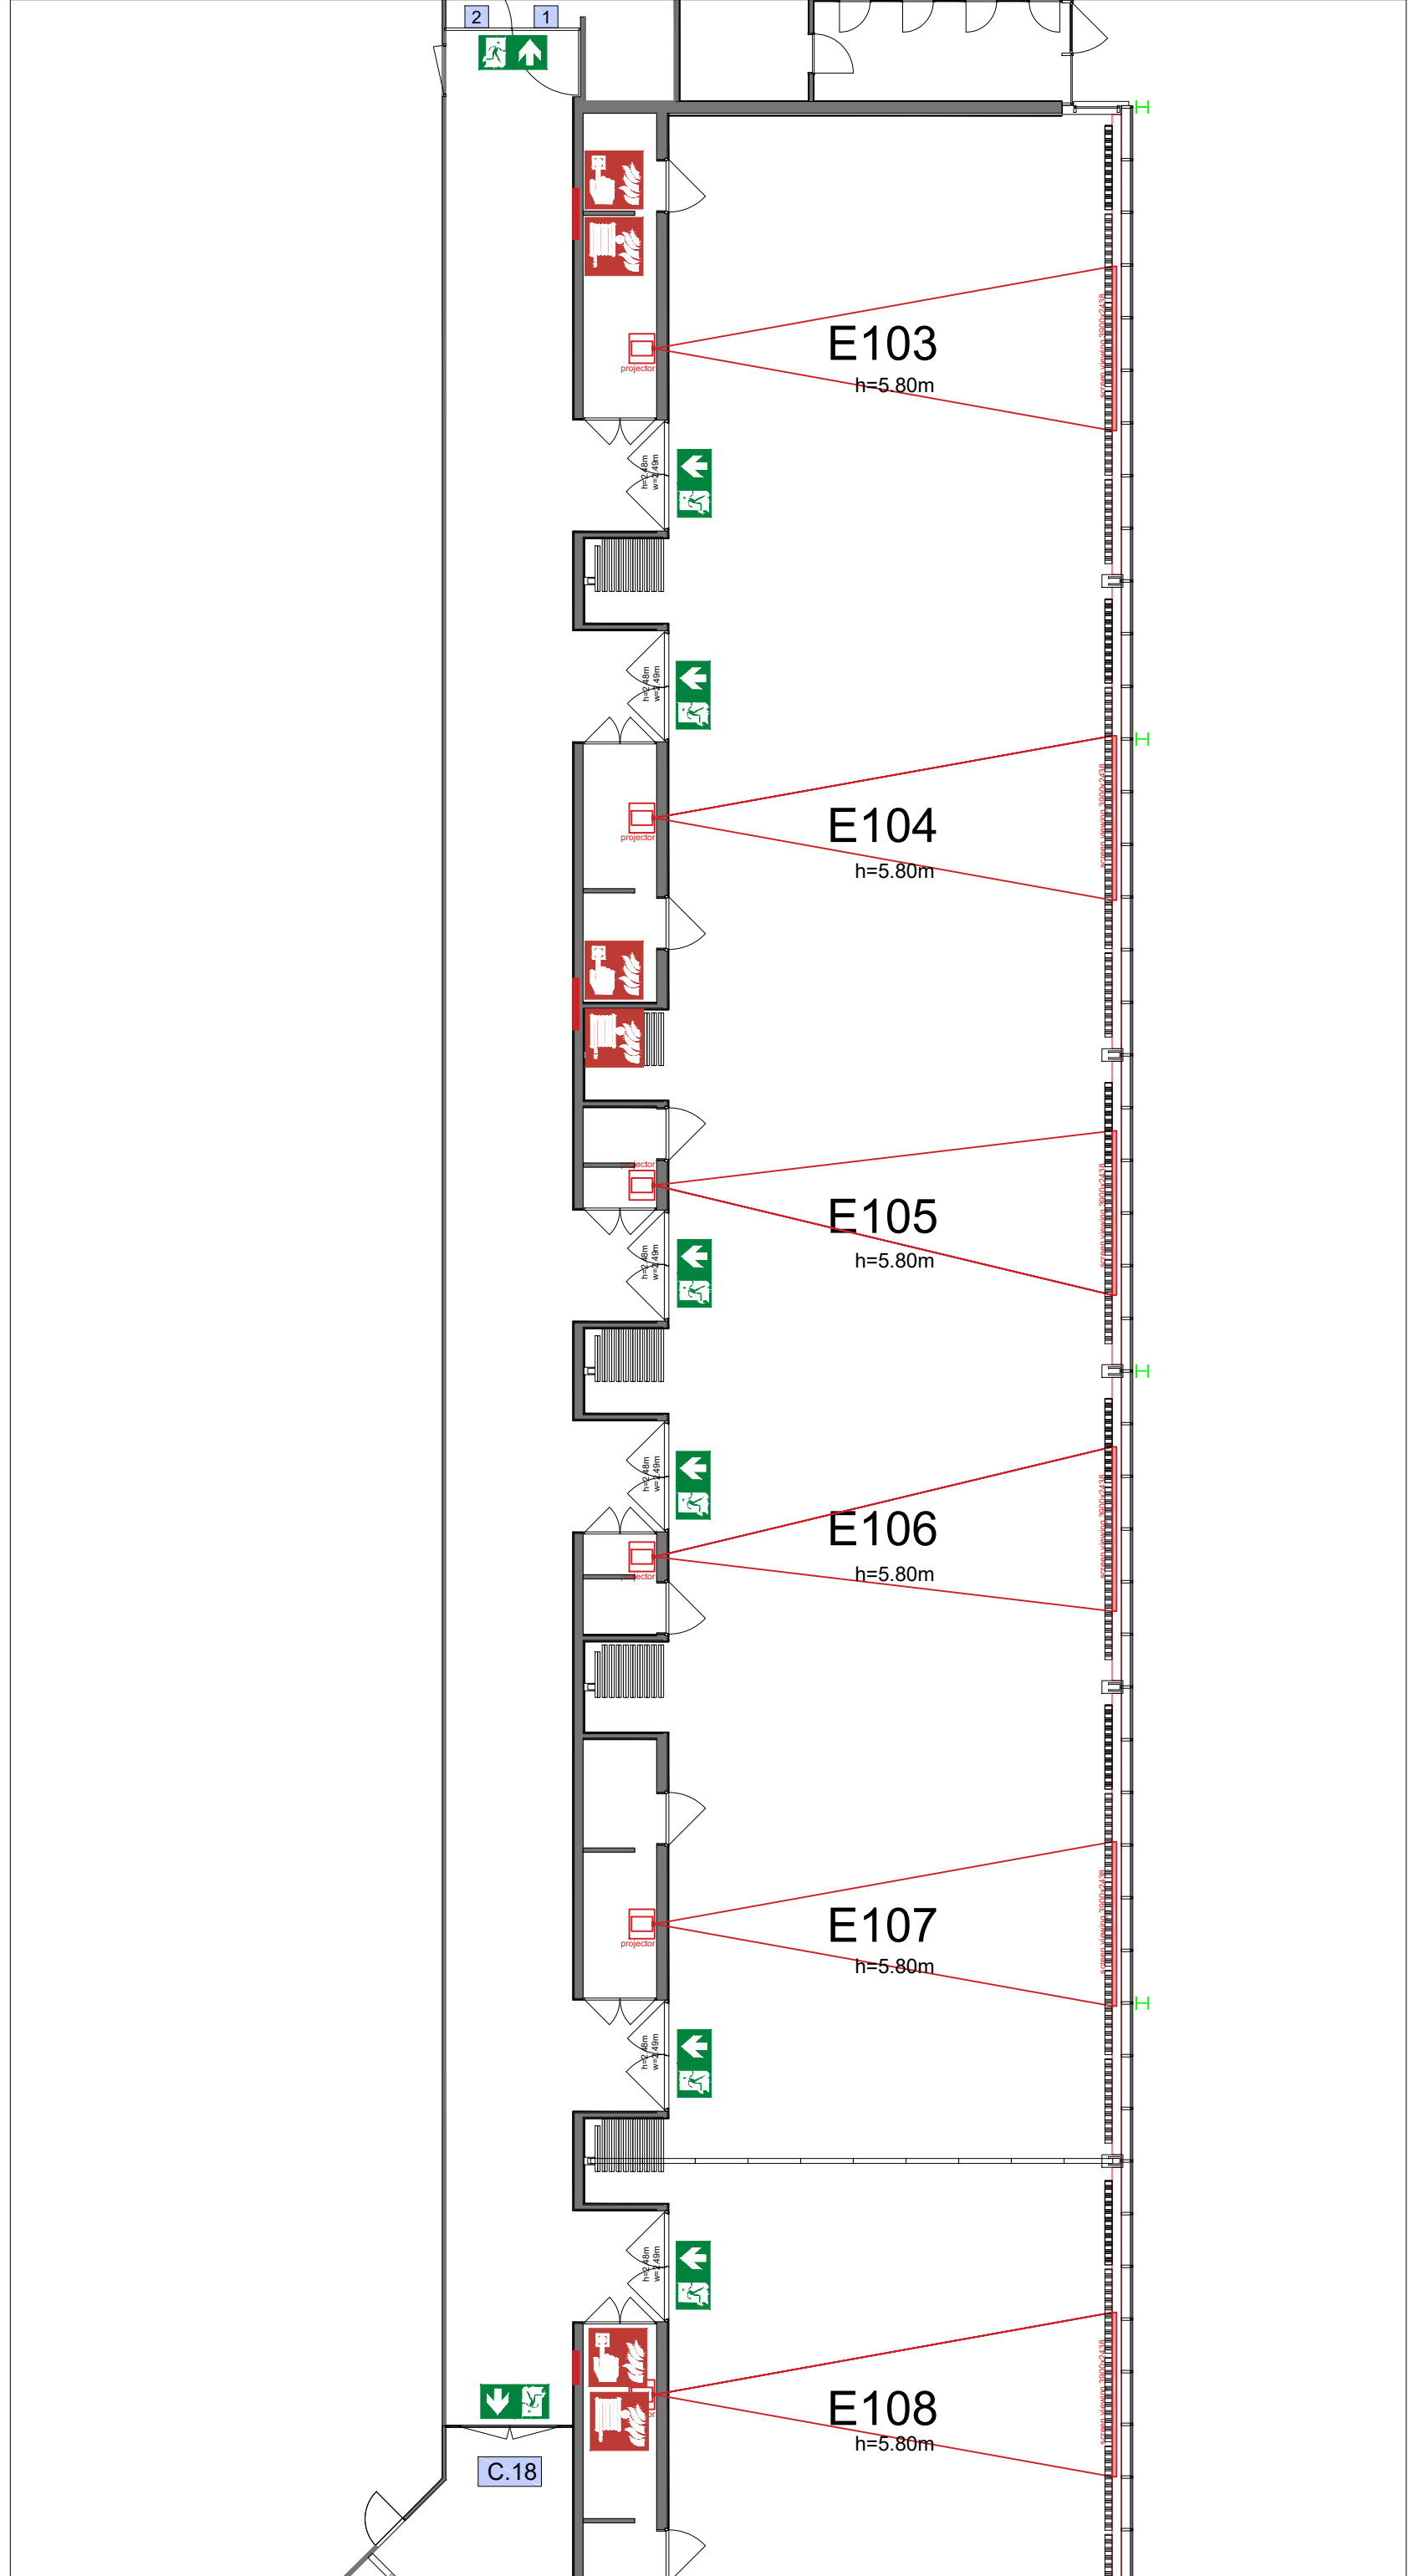

Symbol Legend

- Emergency Exit
- First Aid
- Fire Extinguisher
- Fire Hose Reel
- Fire Alarm Call Point
- Fire Hydrant
- Event Catering Outlet
- Event Coffee Point
- Female Toilet
- Male Toilet
- Accessible Toilet
- Cloakroom
- RAI Live Screen
- Rigging Point
- Electra & Data
- Water - Tap and Drain
- Drain
- Cable Duct


Virtual Tour

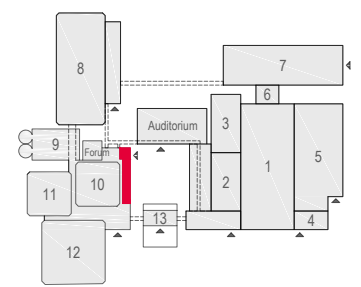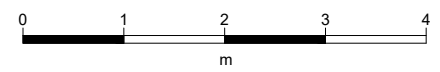

E103 -107 - 01



Drawing Number 567
 Date (dd-mm-yy) 16.02.2021
 Scale A3 1:150
 Drawn cadoffice@rai.nl
 Changes / Omissions excepted


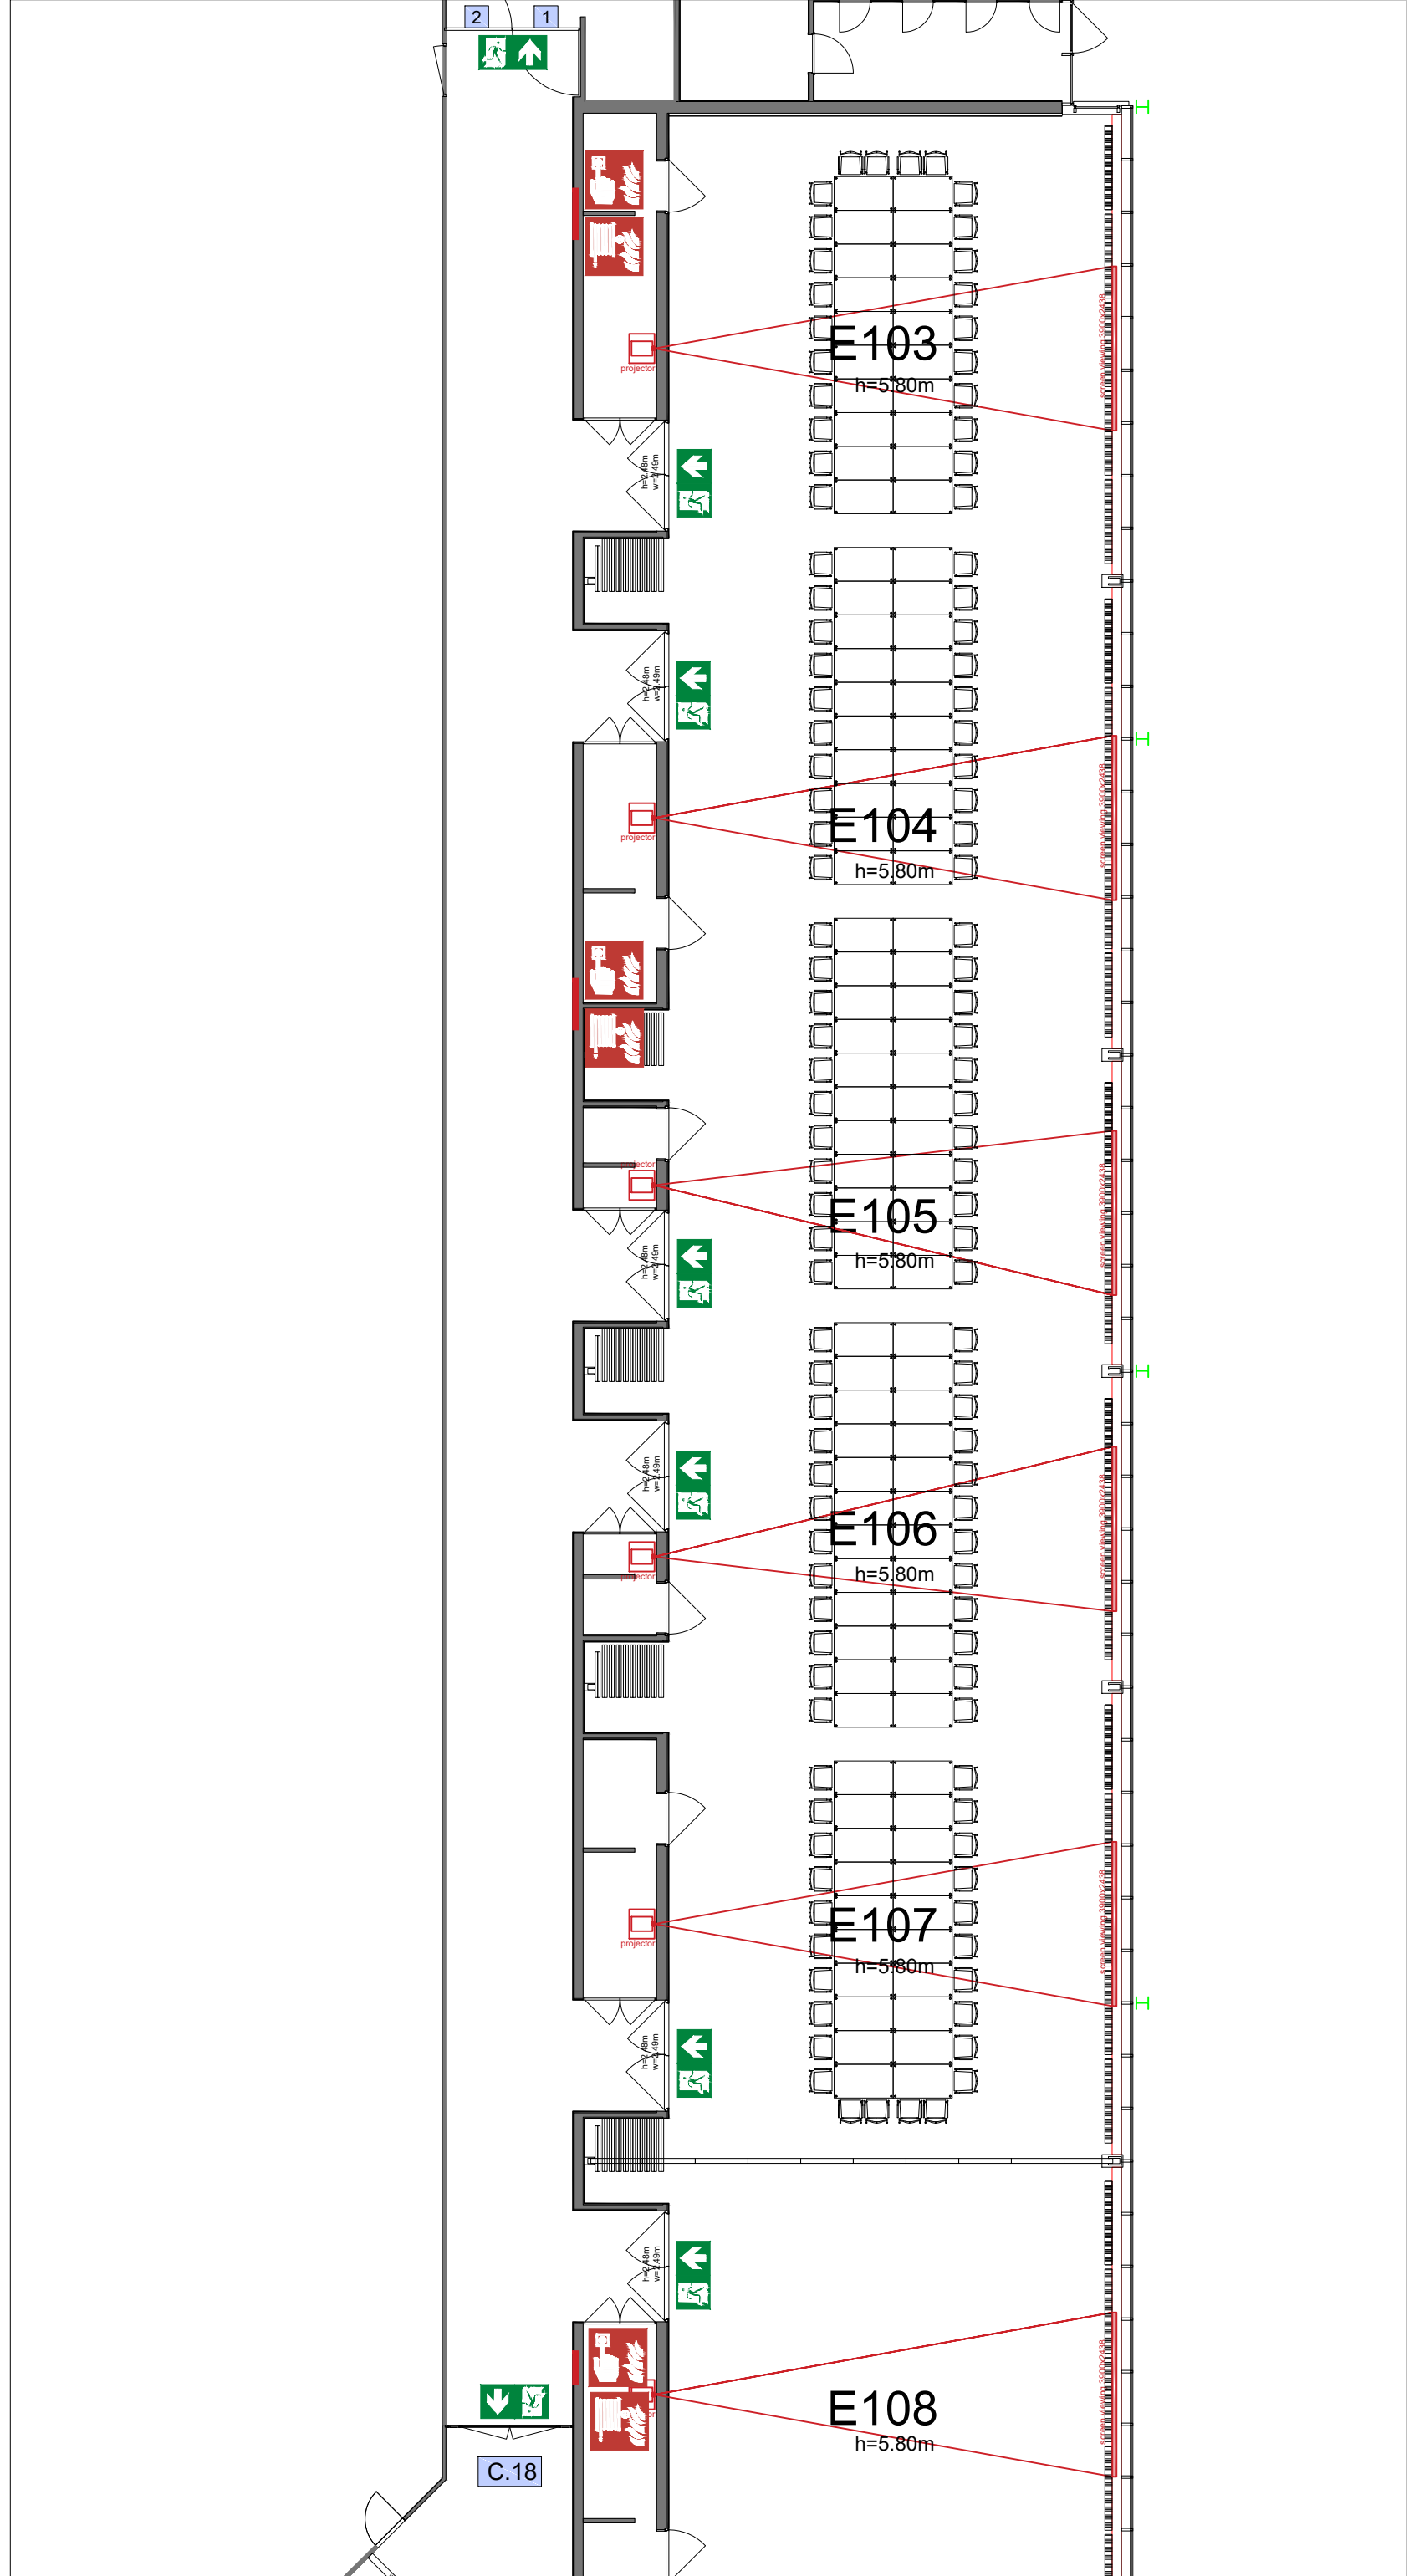


Symbol Legend

- Emergency Exit
- First Aid
- Fire Extinguisher
- Fire Hose Reel
- Fire Alarm Call Point
- Fire Hydrant
- Event Catering Outlet
- Event Coffee Point
- Female Toilet
- Male Toilet
- Accessible Toilet
- Cloakroom
- RAI Live Screen
- Rigging Point
- Electra & Data
- Water - Tap and Drain
- Drain
- Cable Duct

Meubilair:
 - 106 tables (140x80 cm)
 - 114 chairs


Virtual Tour

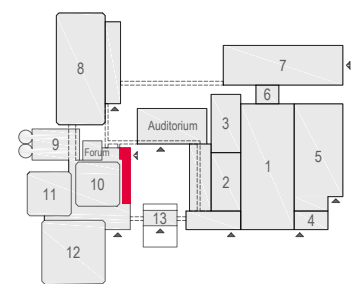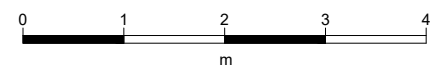

E103 -107 - 02



Drawing Number 567
 Date (dd-mm-yy) 16.02.2021
 Scale A3 1:150
 Drawn cadoffice@rai.nl
 Changes / Omissions excepted

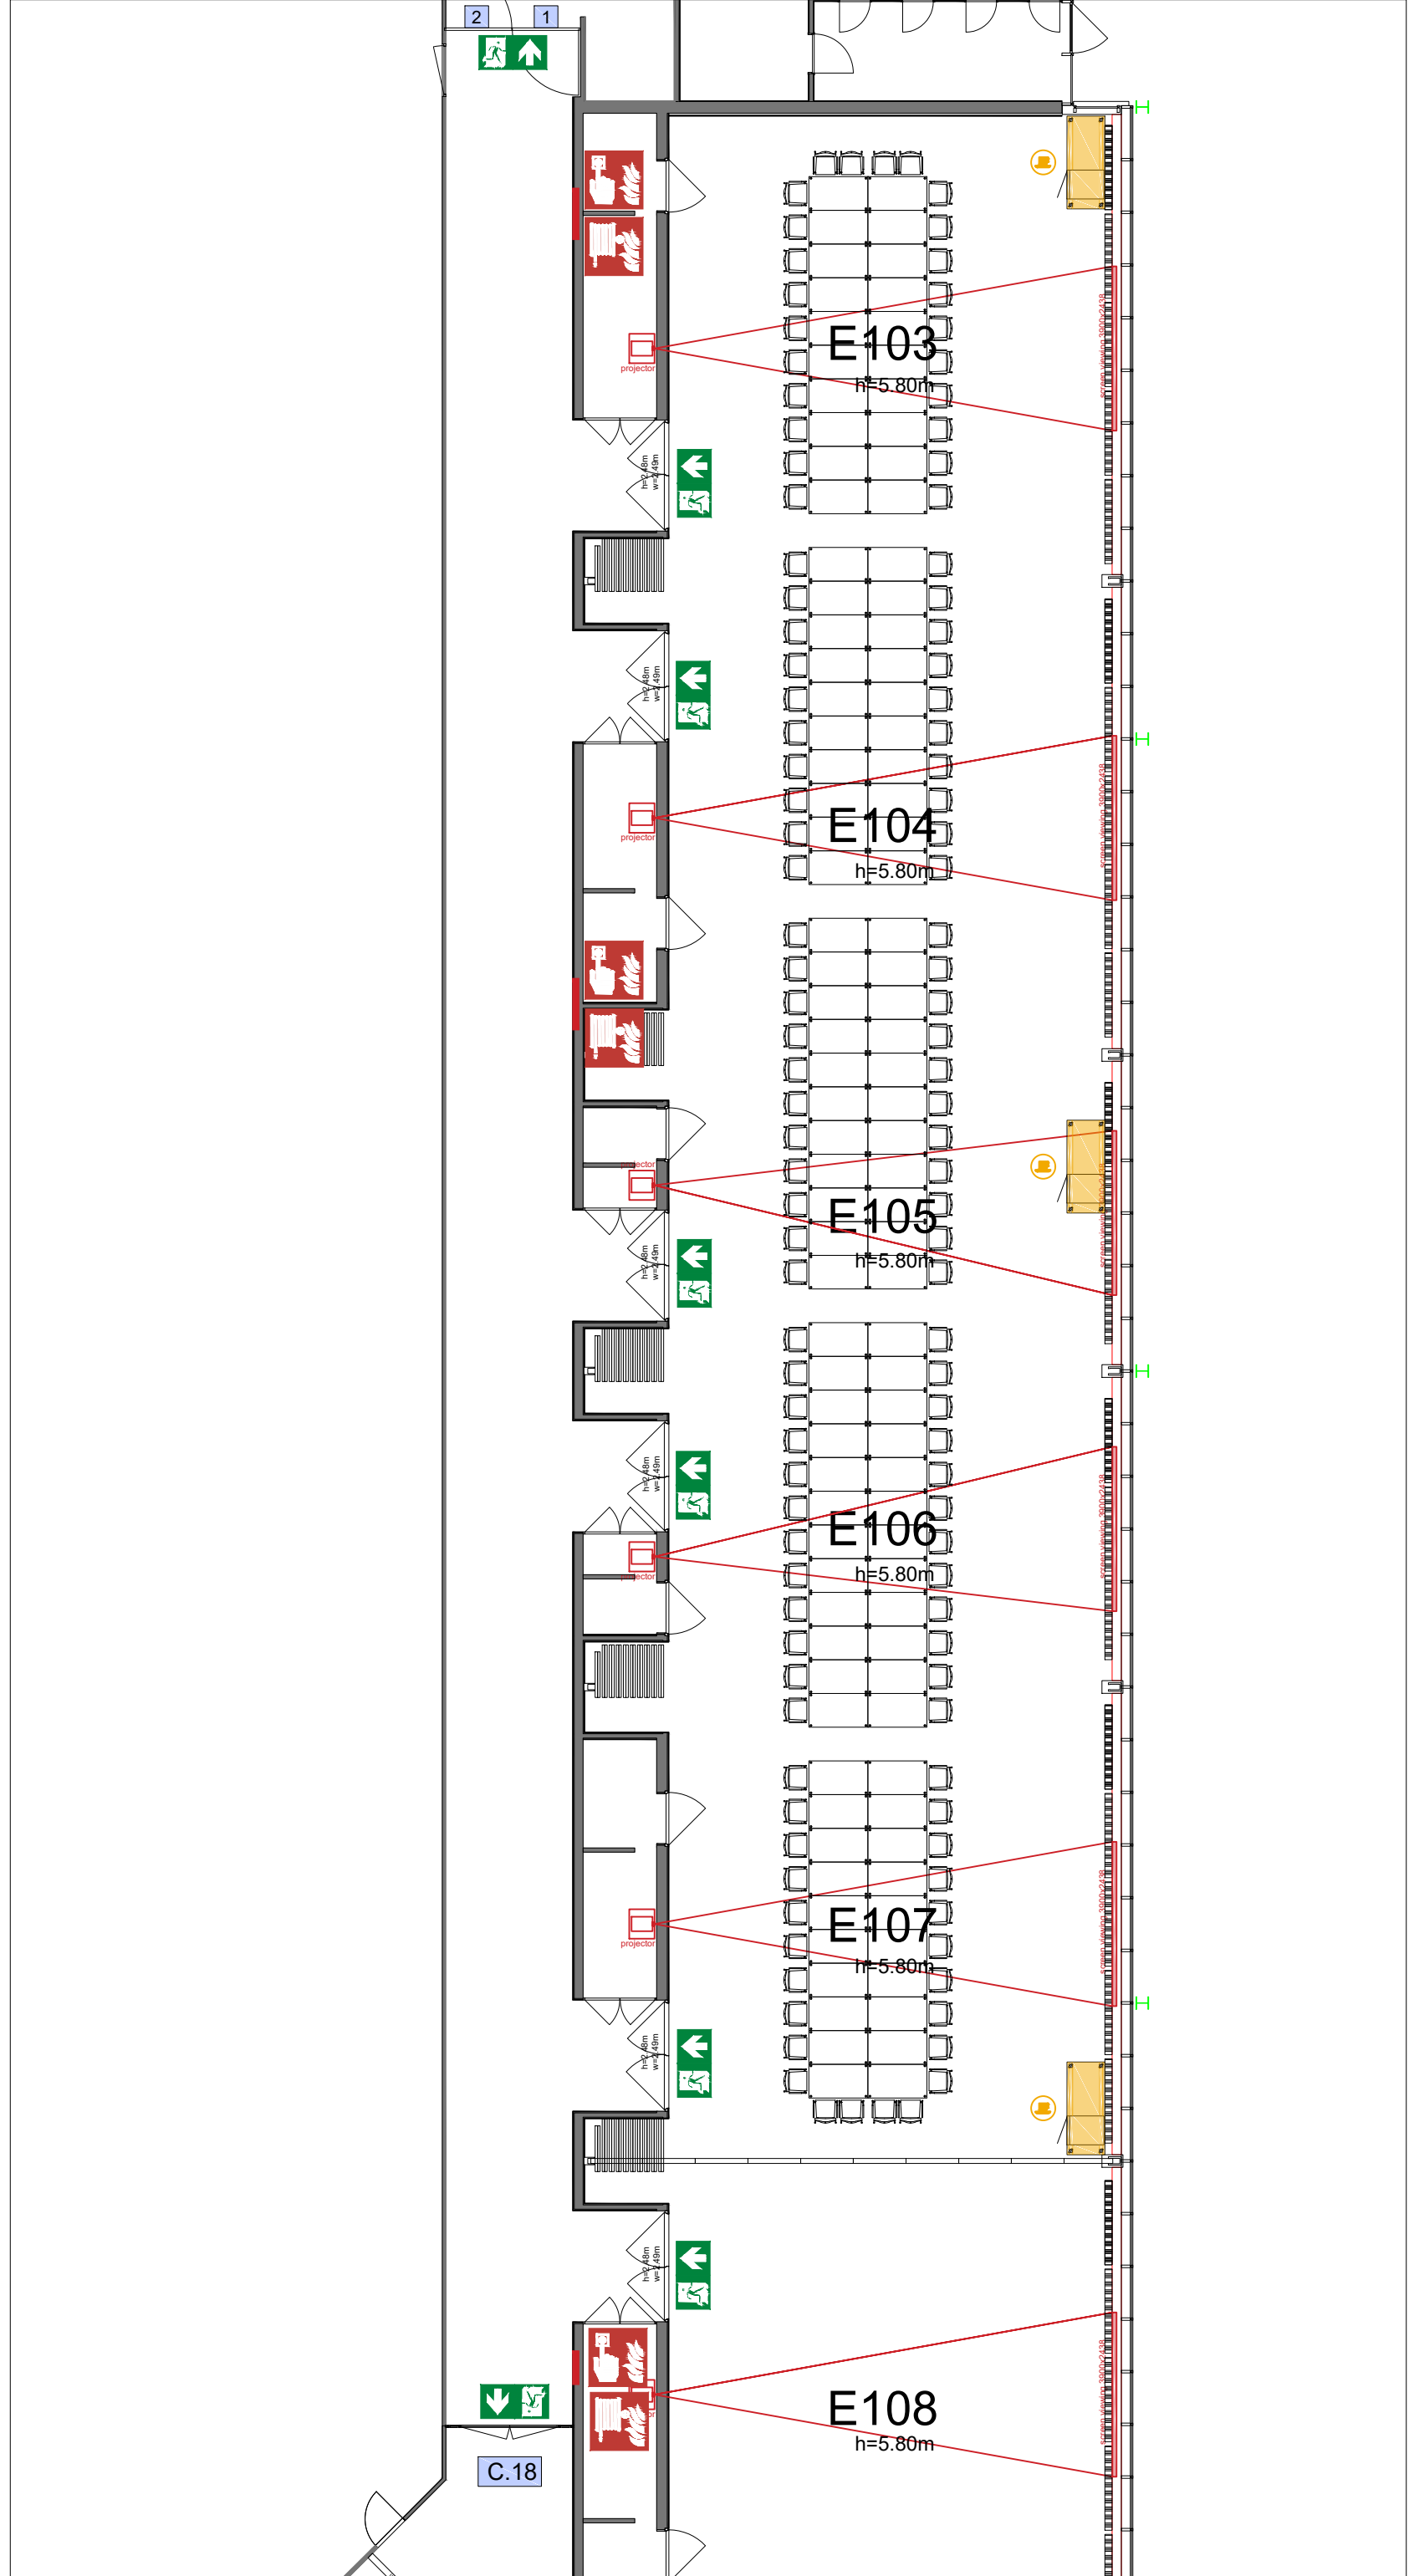



Symbol Legend

- Emergency Exit
- First Aid
- Fire Extinguisher
- Fire Hose Reel
- Fire Alarm Call Point
- Fire Hydrant
- Event Catering Outlet
- Event Coffee Point
- Female Toilet
- Male Toilet
- Accessible Toilet
- Cloakroom
- RAI Live Screen
- Rigging Point
- Electra & Data
- Water - Tap and Drain
- Drain
- Cable Duct

Meubilair:

- 106 tables (140x80 cm)
- 114 chairs


Virtual Tour

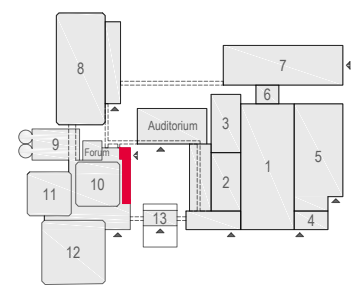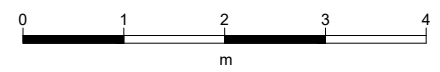

E103 -107 - 03



Drawing Number 567
 Date (dd-mm-yy) 16.02.2021
 Scale A3 1:150
 Drawn cadoffice@rai.nl
 Changes / Omissions excepted

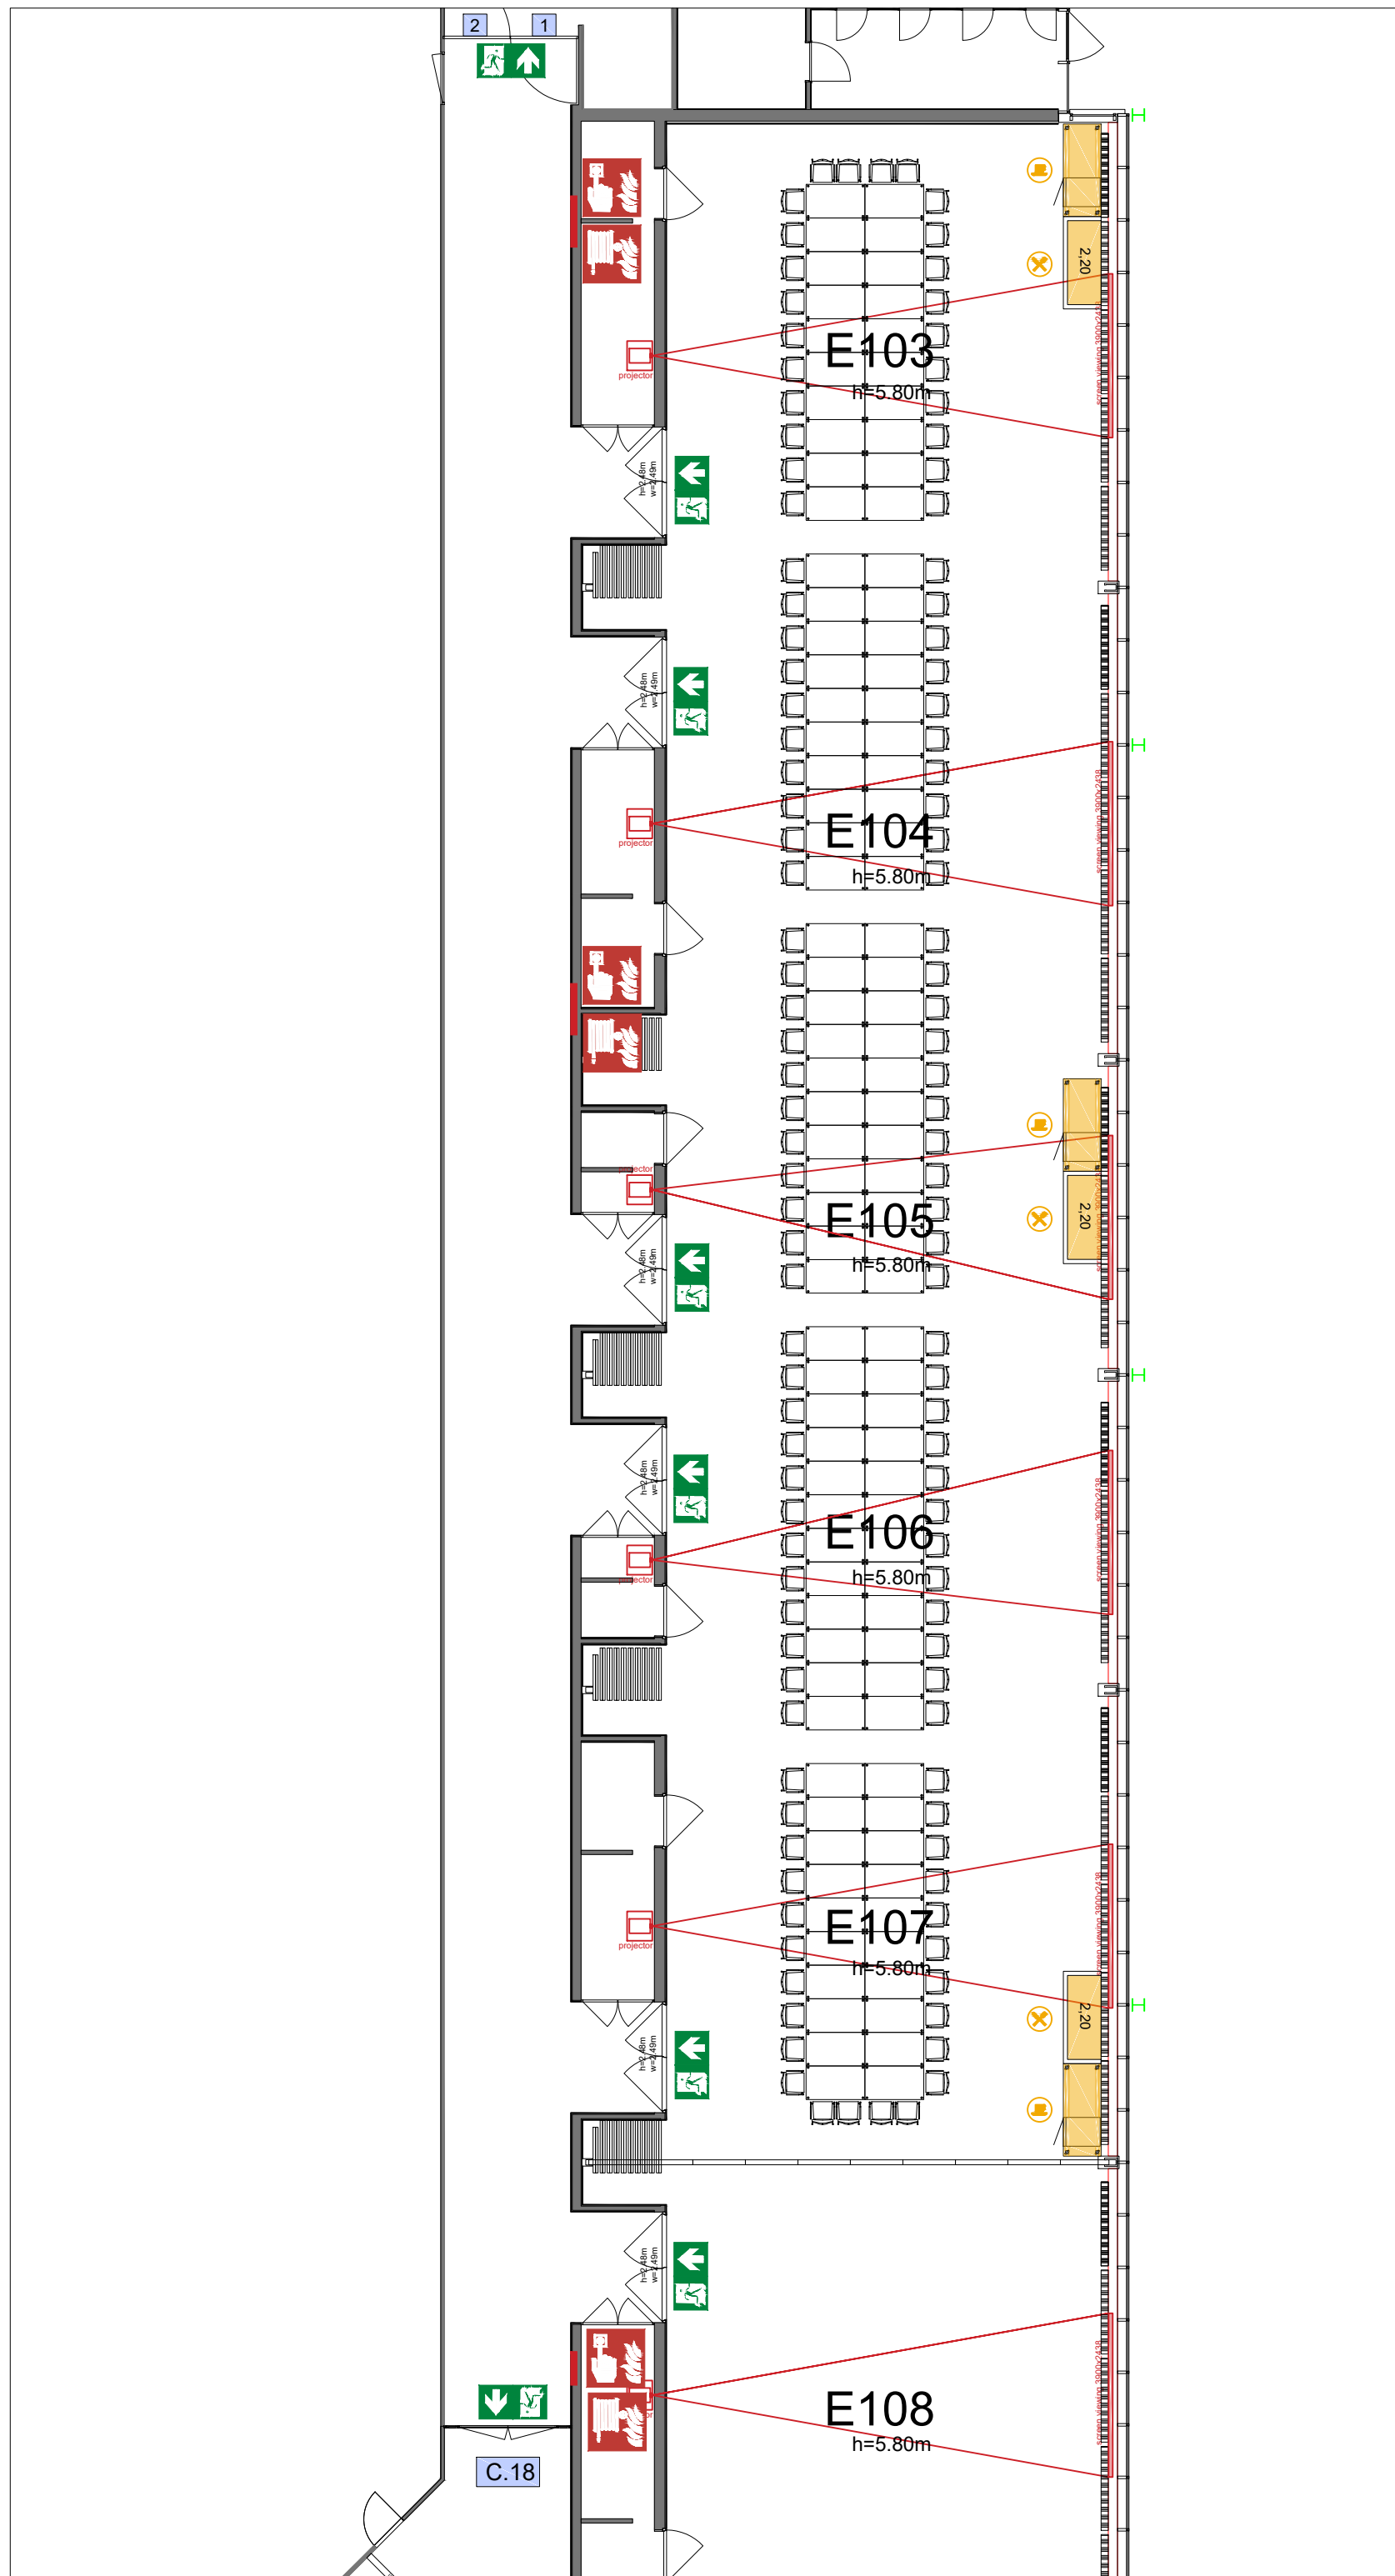



Symbol Legend

- Emergency Exit
- First Aid
- Fire Extinguisher
- Fire Hose Reel
- Fire Alarm Call Point
- Fire Hydrant
- Event Catering Outlet
- Event Coffee Point
- Female Toilet
- Male Toilet
- Accessible Toilet
- Cloakroom
- RAI Live Screen
- Rigging Point
- Electra & Data
- Water - Tap and Drain
- Drain
- Cable Duct

Meubilair:

- 106 tables (140x80 cm)
- 114 chairs


Virtual Tour

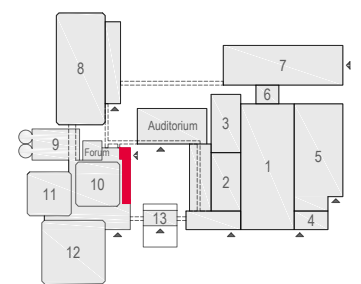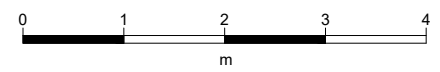

E103 -107 - 04



Drawing Number 567
 Date (dd-mm-yy) 16.02.2021
 Scale A3 1:150
 Drawn cadoffice@rai.nl
 Changes / Omissions excepted

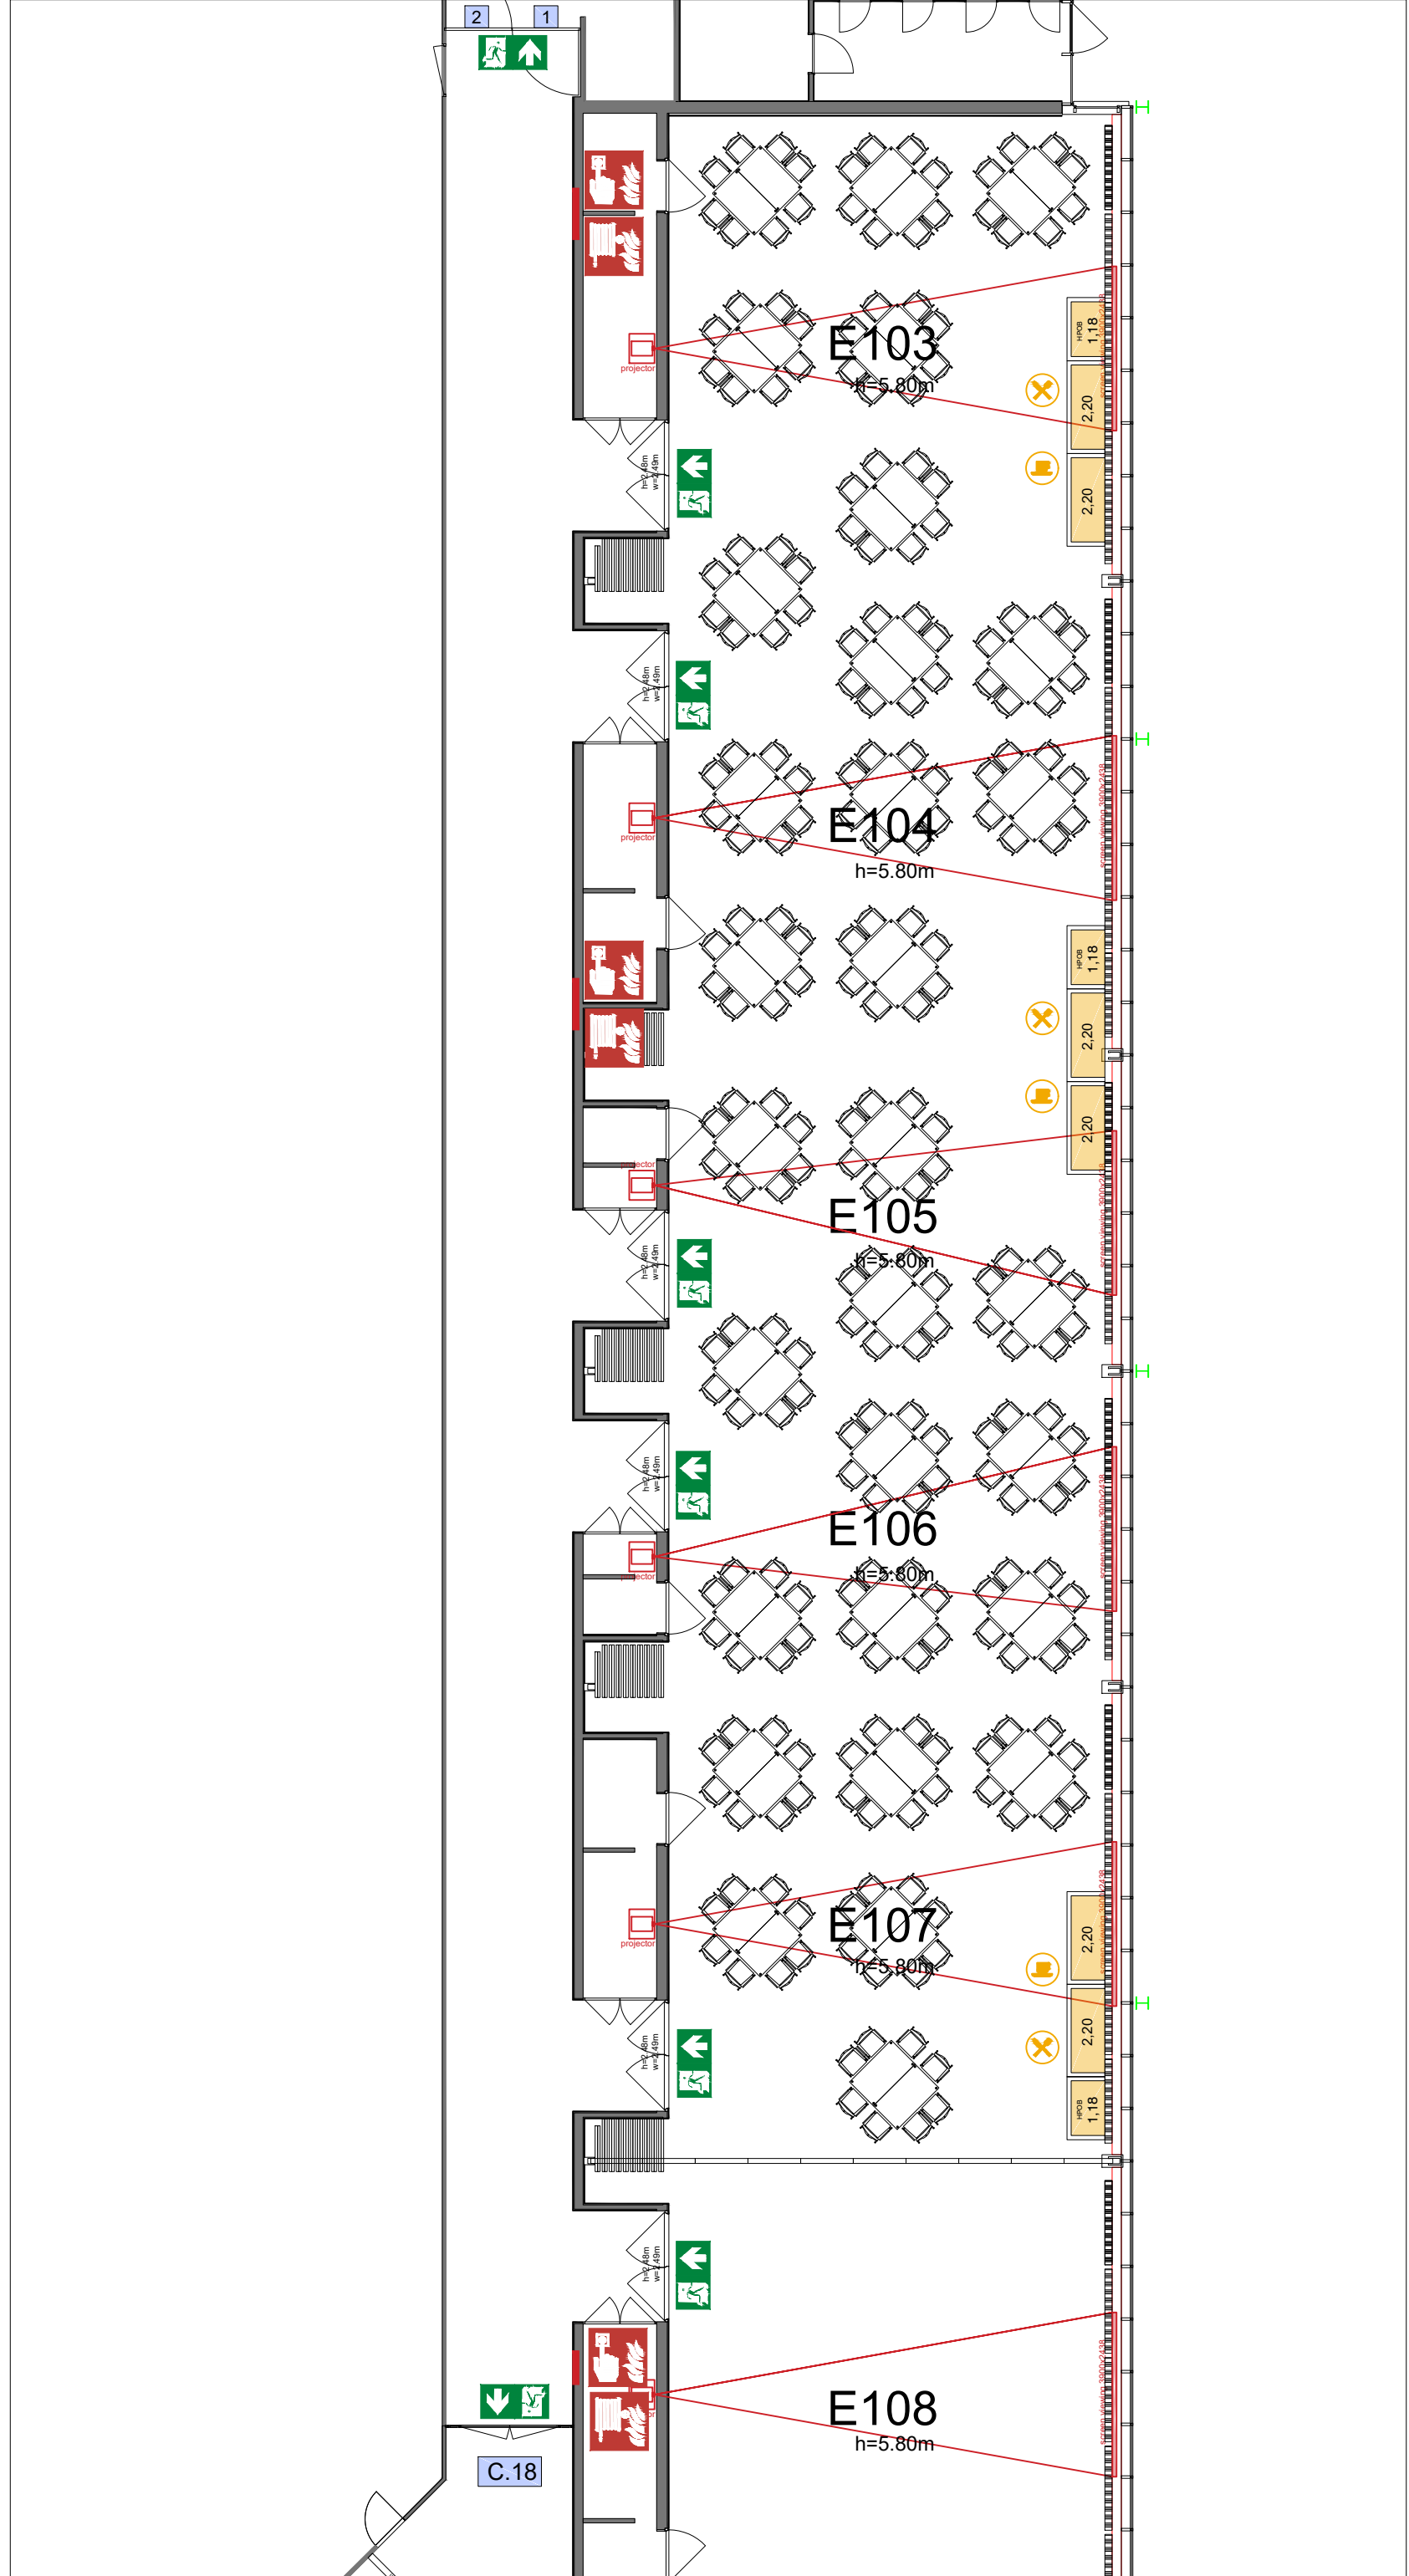


Symbol Legend

- Emergency Exit
- First Aid
- Fire Extinguisher
- Fire Hose Reel
- Fire Alarm Call Point
- Fire Hydrant
- Event Catering Outlet
- Event Coffee Point
- Female Toilet
- Male Toilet
- Accessible Toilet
- Cloakroom
- RAI Live Screen
- Rigging Point
- Electra & Data
- Water - Tap and Drain
- Drain
- Cable Duct

Meubilair:

- 60 tables (140x80 cm)
- 240 chairs


Virtual Tour

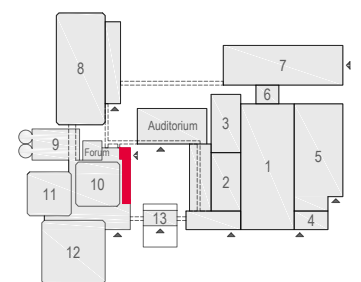

E103 -107 - 05



Drawing Number 567
 Date (dd-mm-yy) 16.02.2021
 Scale A3 1:150
 Drawn cadoffice@rai.nl
 Changes / Omissions excepted


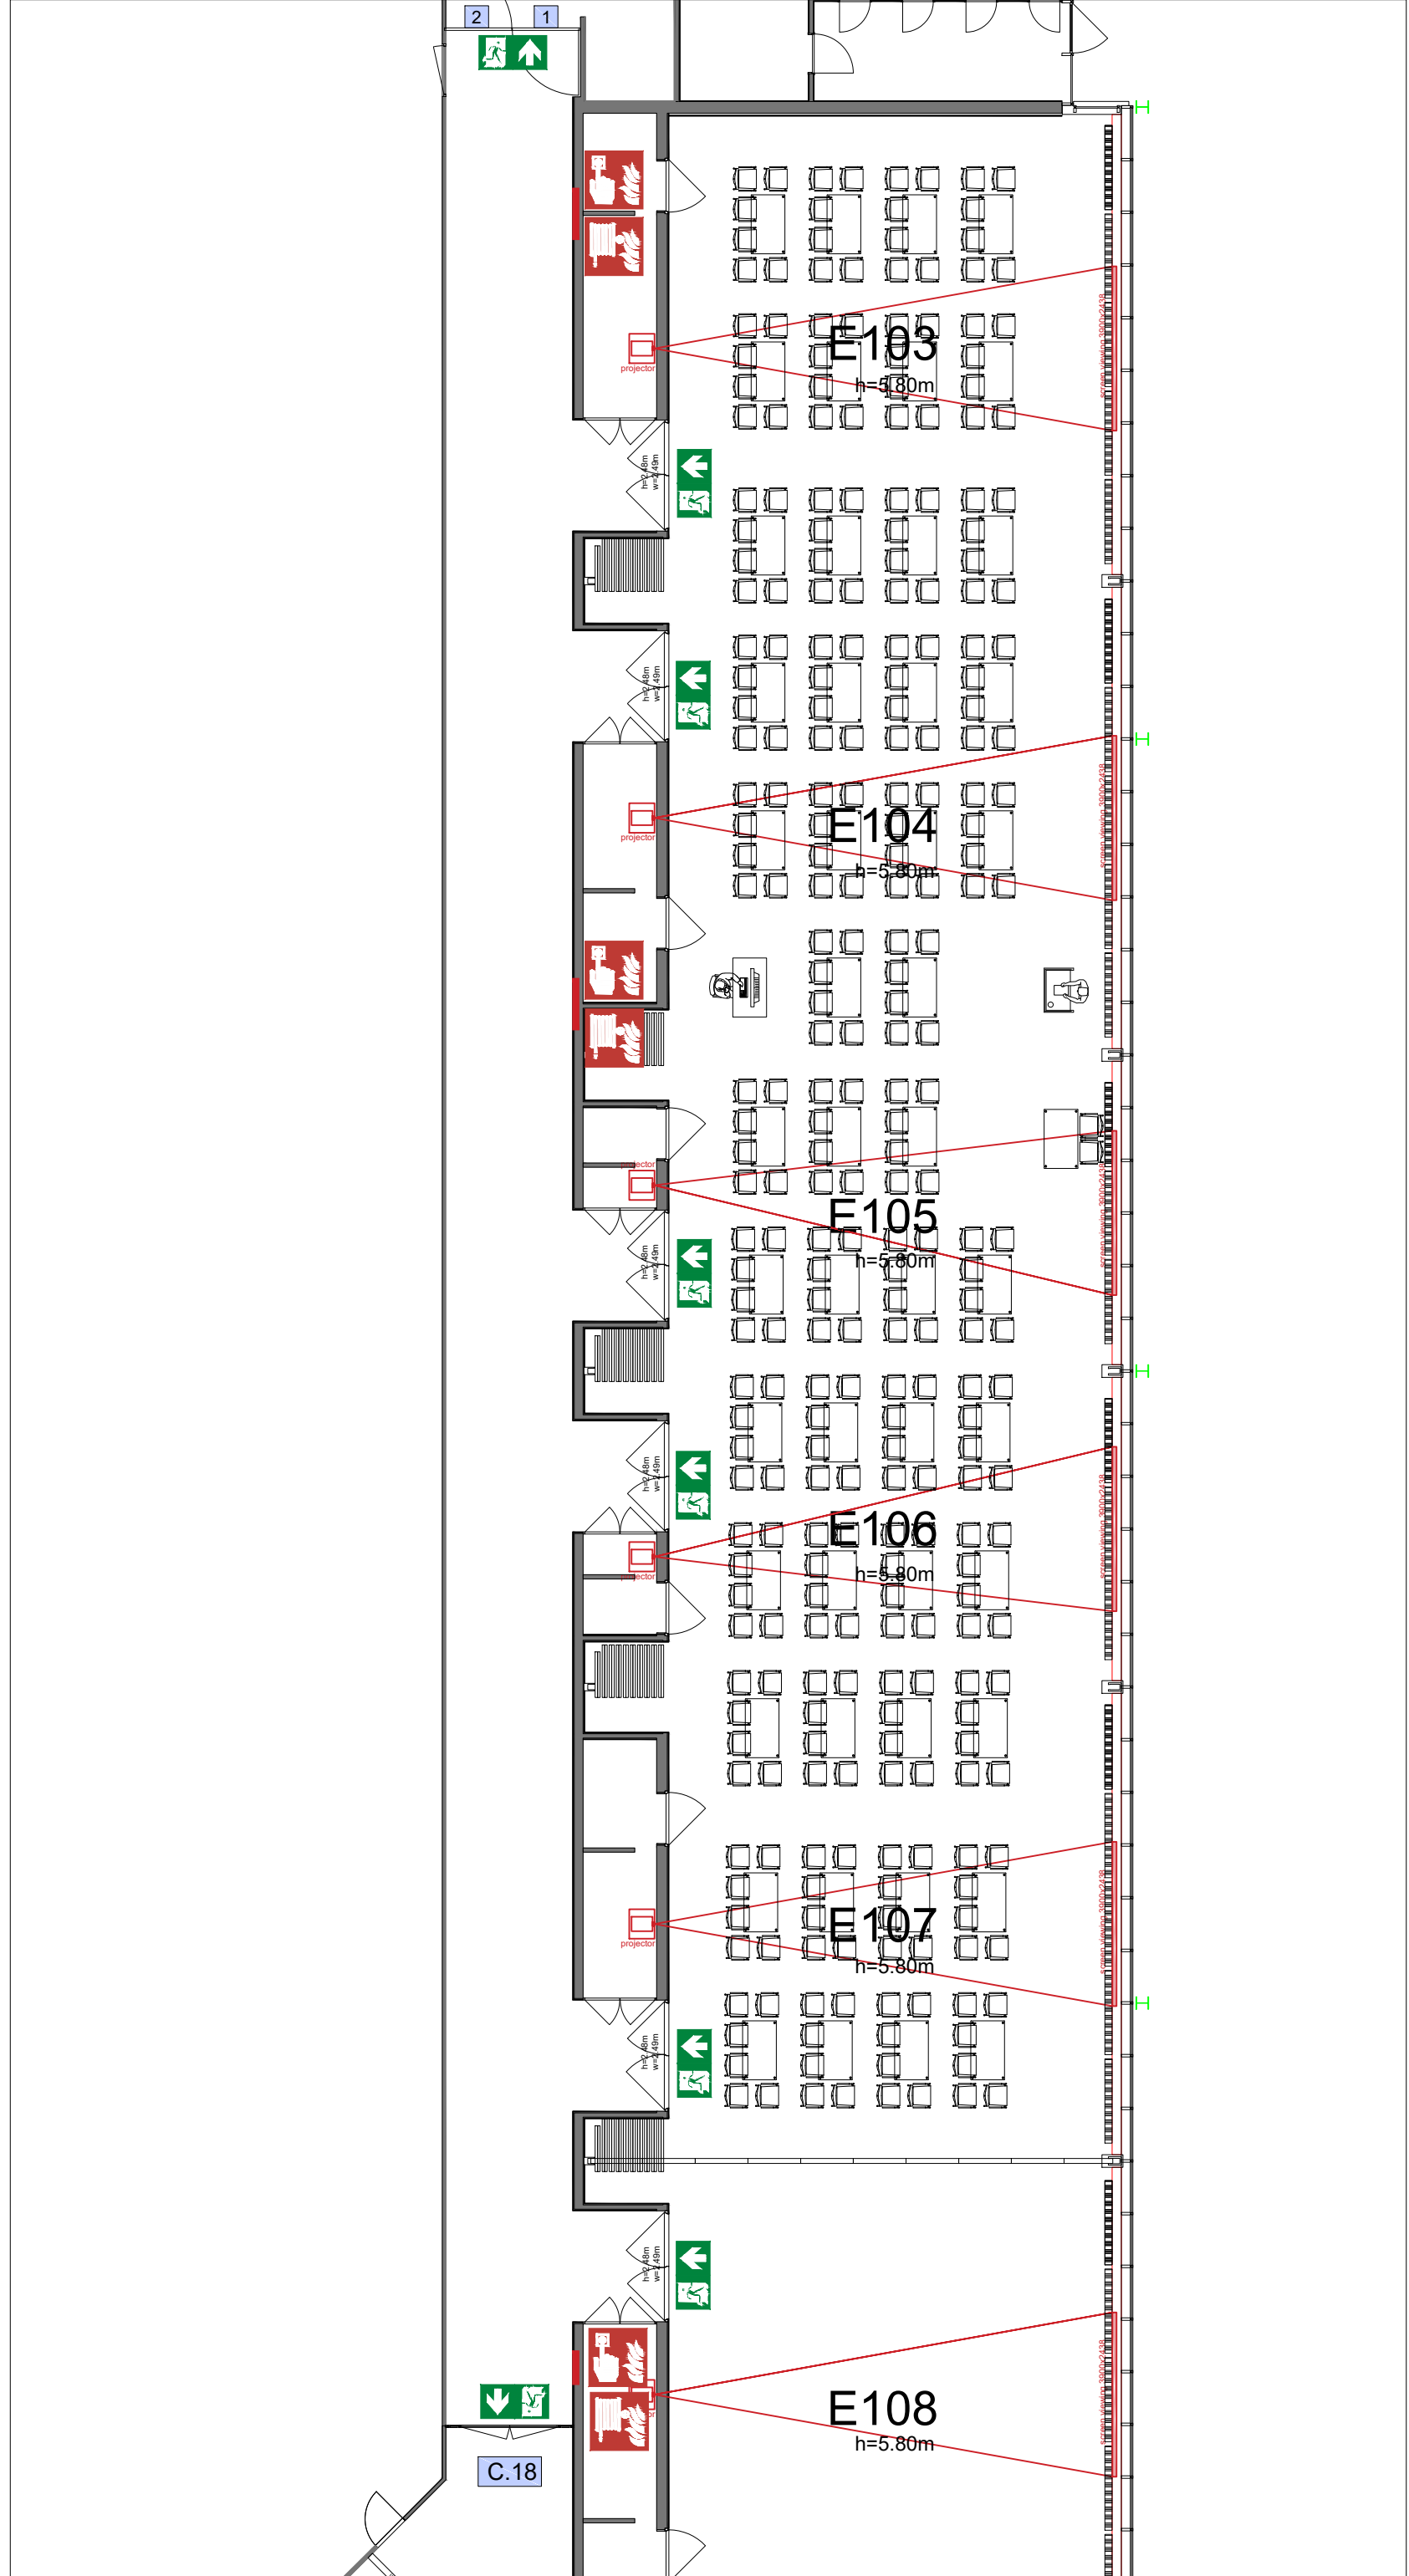


Symbol Legend

- Emergency Exit
- First Aid
- Fire Extinguisher
- Fire Hose Reel
- Fire Alarm Call Point
- Fire Hydrant
- Event Catering Outlet
- Event Coffee Point
- Female Toilet
- Male Toilet
- Accessible Toilet
- Cloakroom
- RAI Live Screen
- Rigging Point
- Electra & Data
- Water - Tap and Drain
- Drain
- Cable Duct

Meubilair:
 - 51 tables (140x80 cm)
 - 296 chairs


Virtual Tour

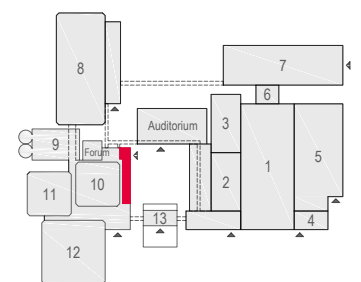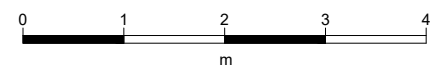







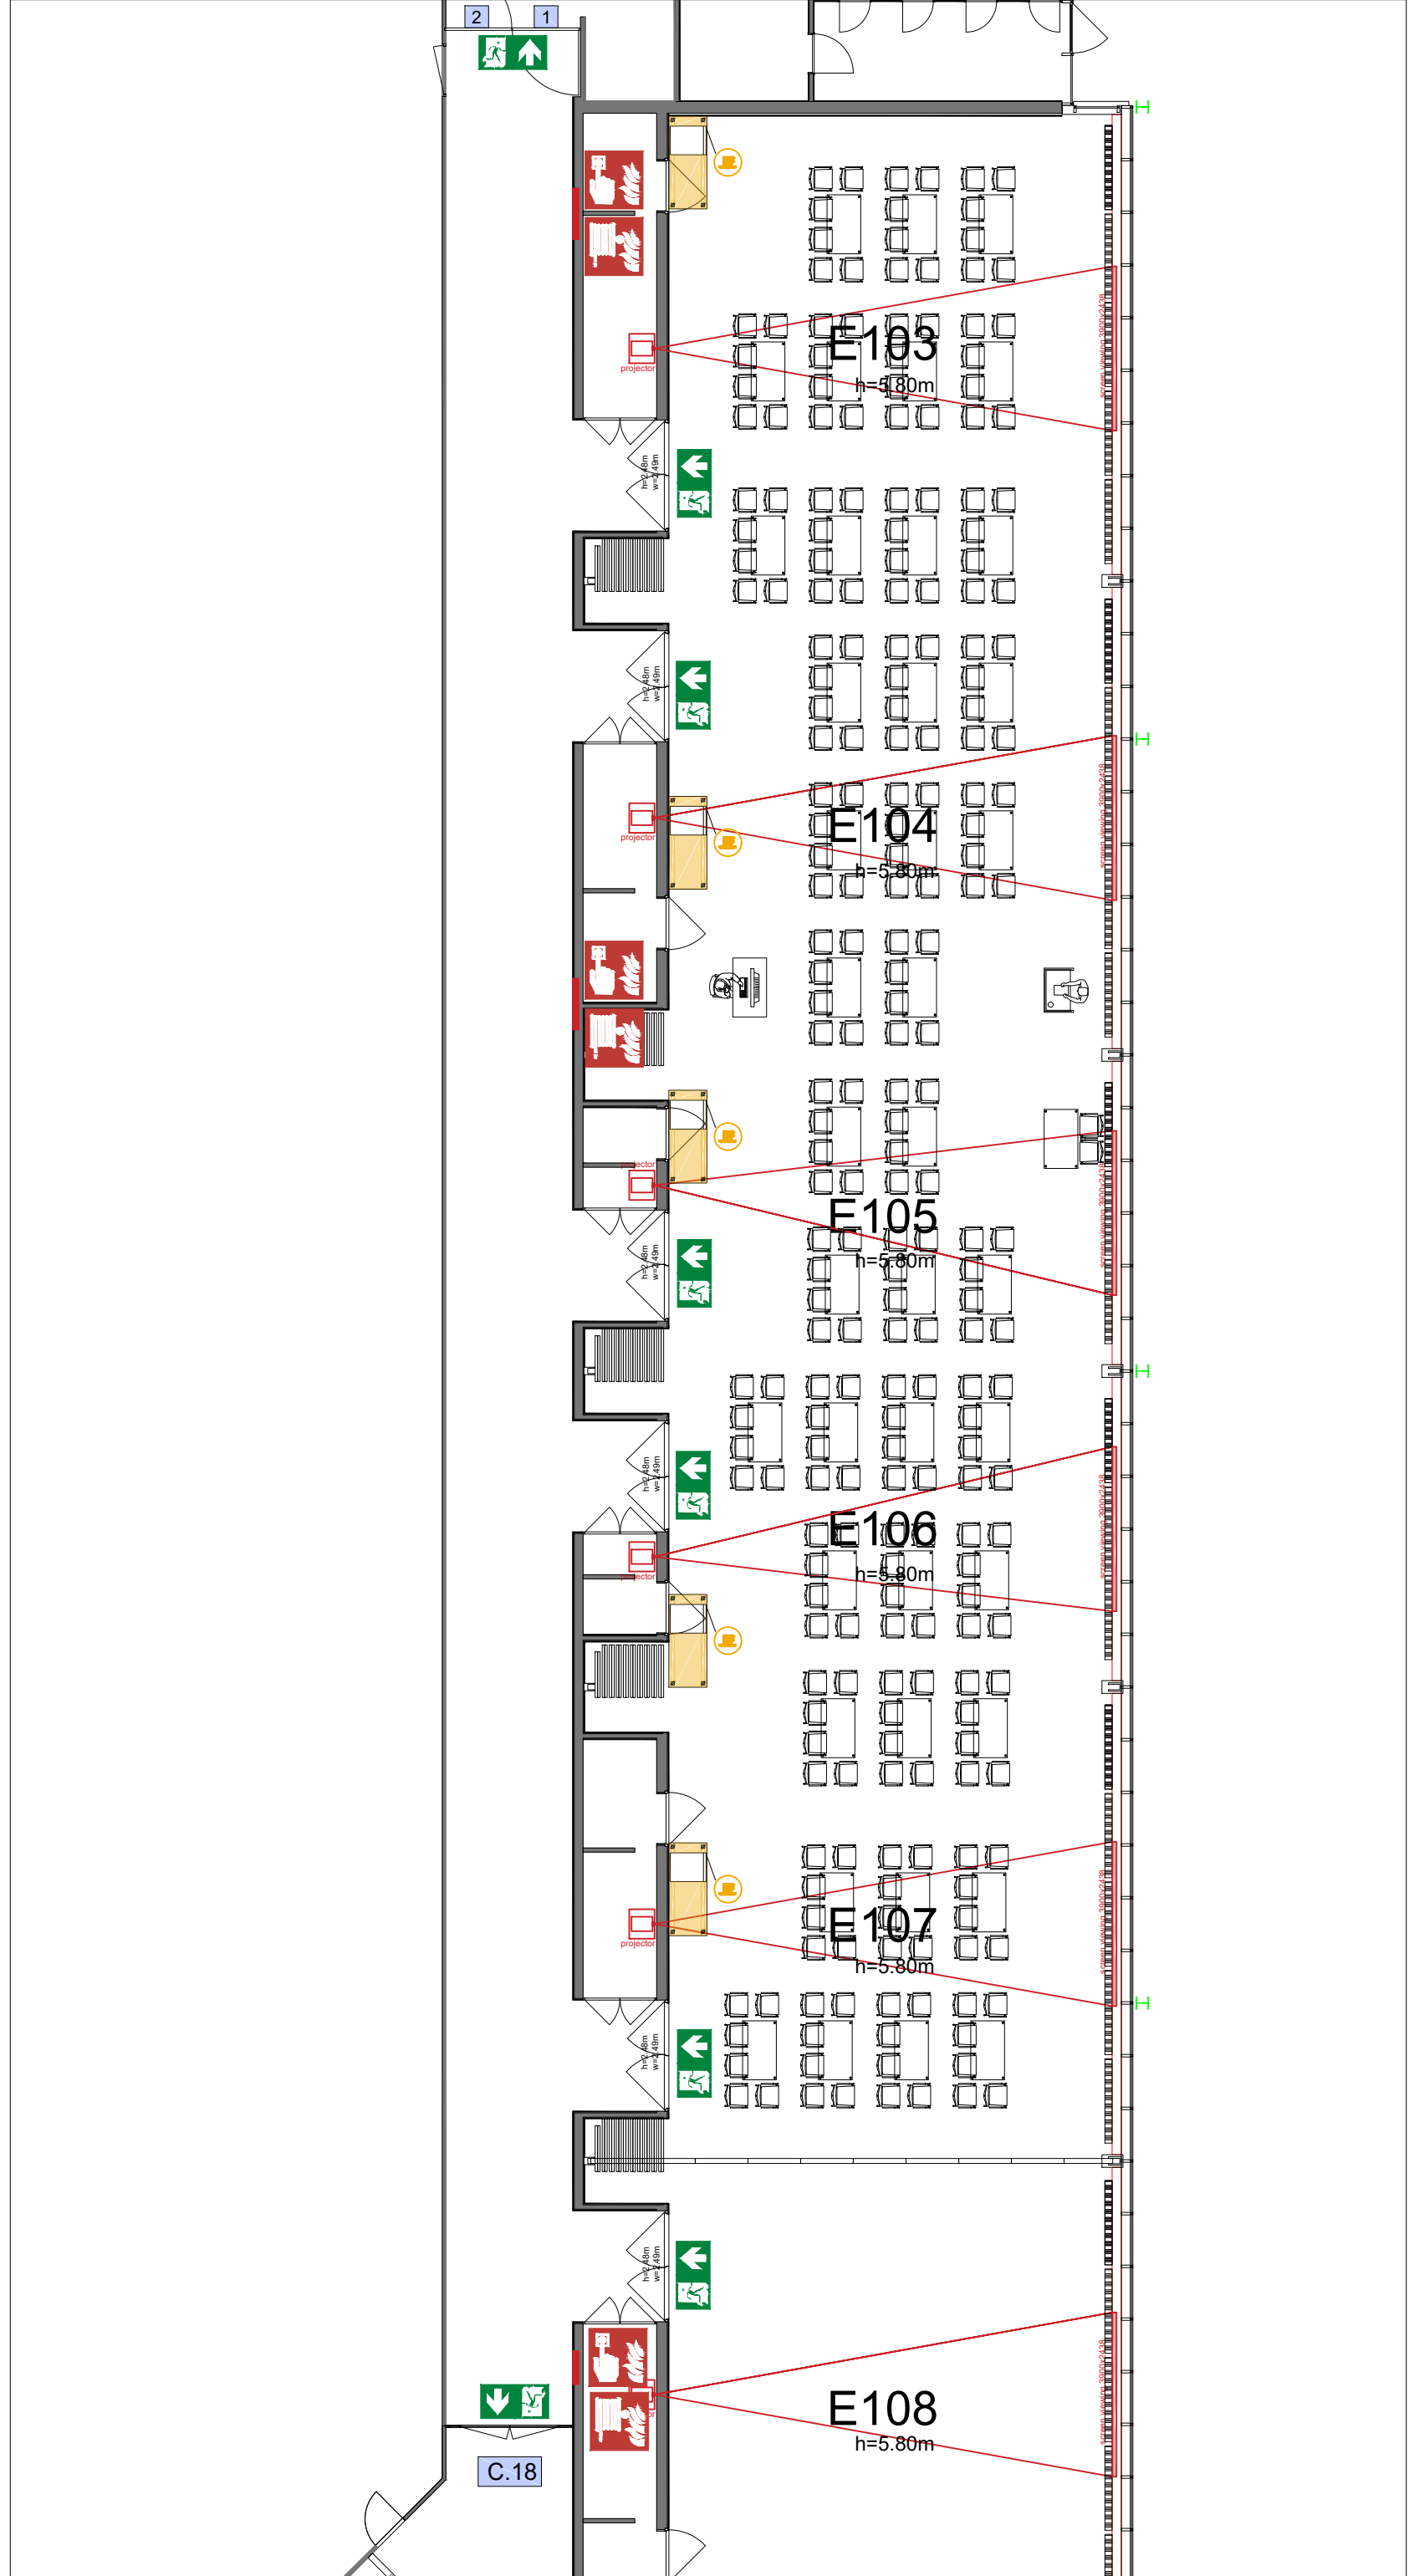











E103 -107 - 06



Drawing Number 567
 Date (dd-mm-yy) 16.02.2021
 Scale A3 1:150
 Drawn cadoffice@rai.nl
 Changes / Omissions excepted





Symbol Legend

-  Emergency Exit
-  First Aid
-  Fire Extinguisher
-  Fire Hose Reel
-  Fire Alarm Call Point
-  Fire Hydrant
-  Event Catering Outlet
-  Event Coffee Point
-  Female Toilet
-  Male Toilet
-  Accessible Toilet
-  Cloakroom
-  RAI Live Screen
-  Rigging Point
-  Electra & Data
-  Water - Tap and Drain
-  Drain
-  Cable Duct

Meubilair:
 - 45 tables (140x80 cm)
 - 260 chairs


Virtual Tour

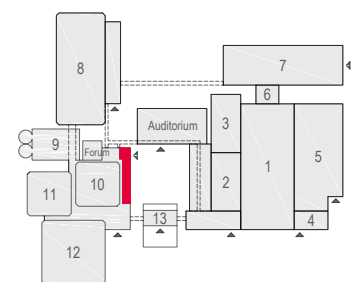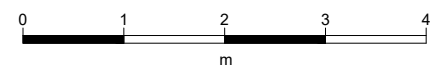

E103 -107 - 07



Drawing Number 567
 Date (dd-mm-yy) 16.02.2021
 Scale A3 1:150
 Drawn cadoffice@rai.nl
 Changes / Omissions excepted


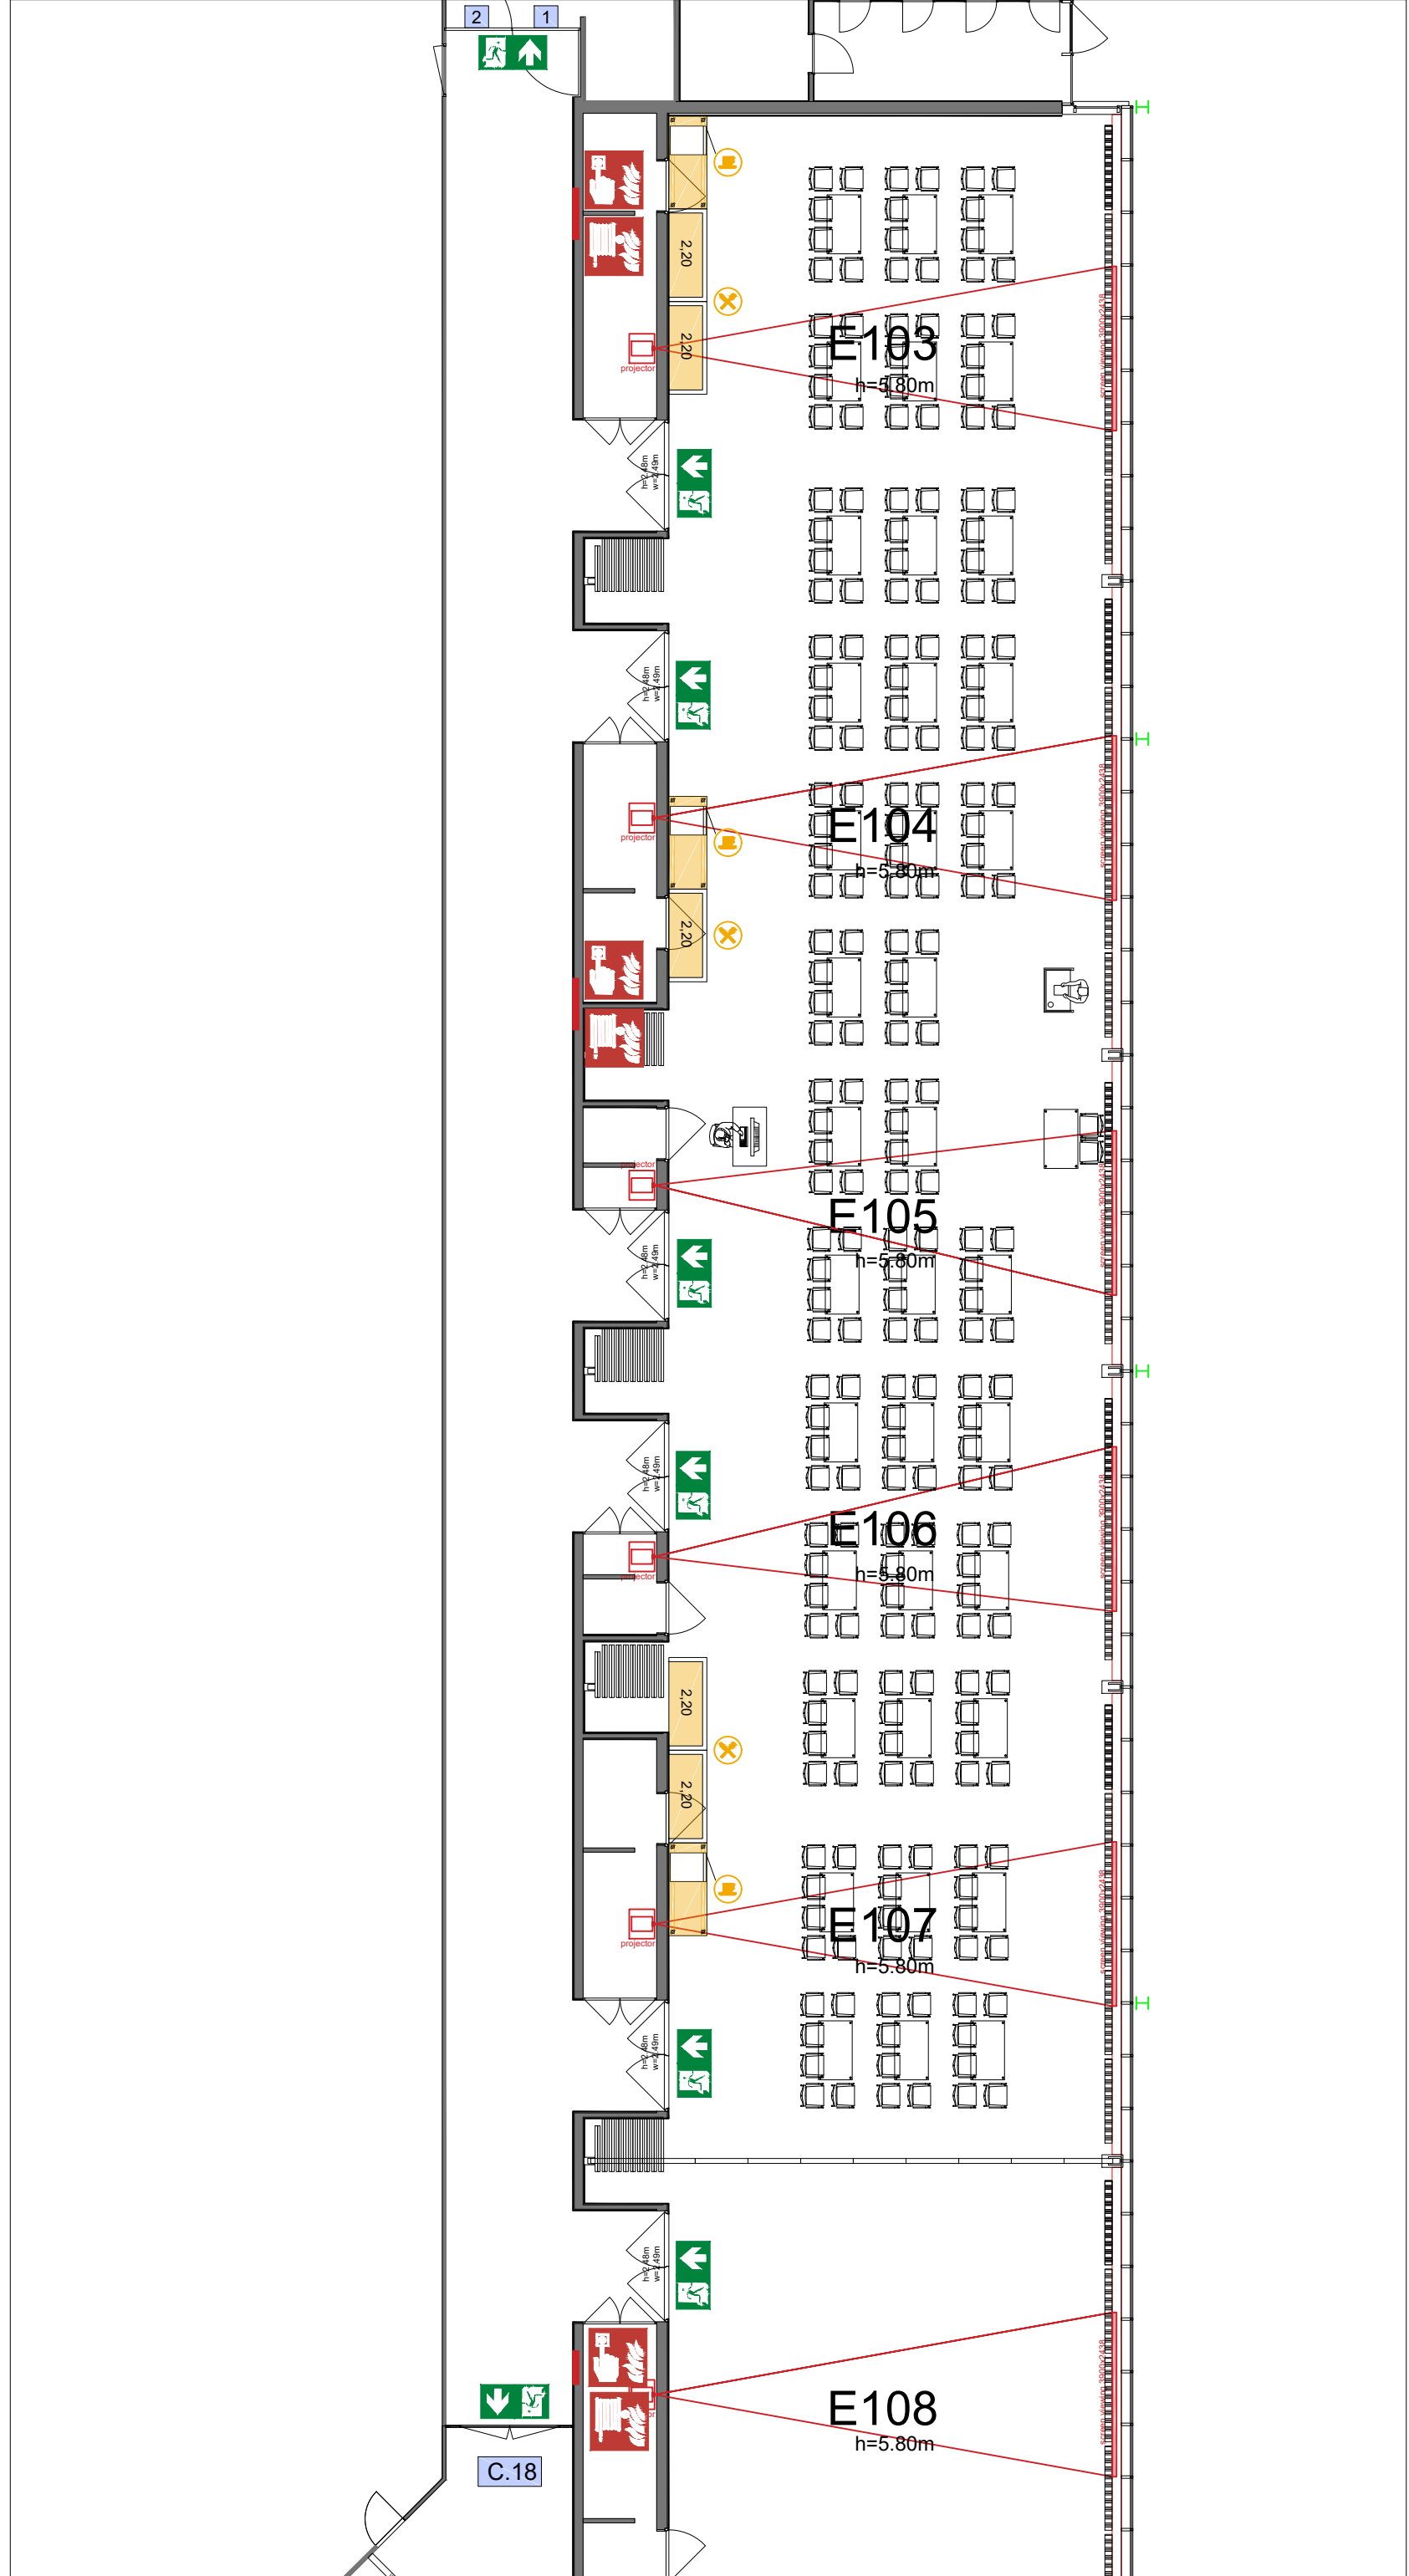


Symbol Legend

- Emergency Exit
- First Aid
- Fire Extinguisher
- Fire Hose Reel
- Fire Alarm Call Point
- Fire Hydrant
- Event Catering Outlet
- Event Coffee Point
- Female Toilet
- Male Toilet
- Accessible Toilet
- Cloakroom
- RAI Live Screen
- Rigging Point
- Electra & Data
- Water - Tap and Drain
- Drain
- Cable Duct

Meubilair:
 - 39 tables (140x80 cm)
 - 224 chairs


Virtual Tour

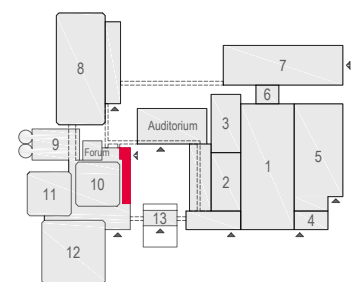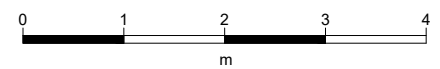

E103 -107 - 08



Drawing Number 567
 Date (dd-mm-yy) 16.02.2021
 Scale A3 1:150
 Drawn cadoffice@rai.nl
 Changes / Omissions excepted


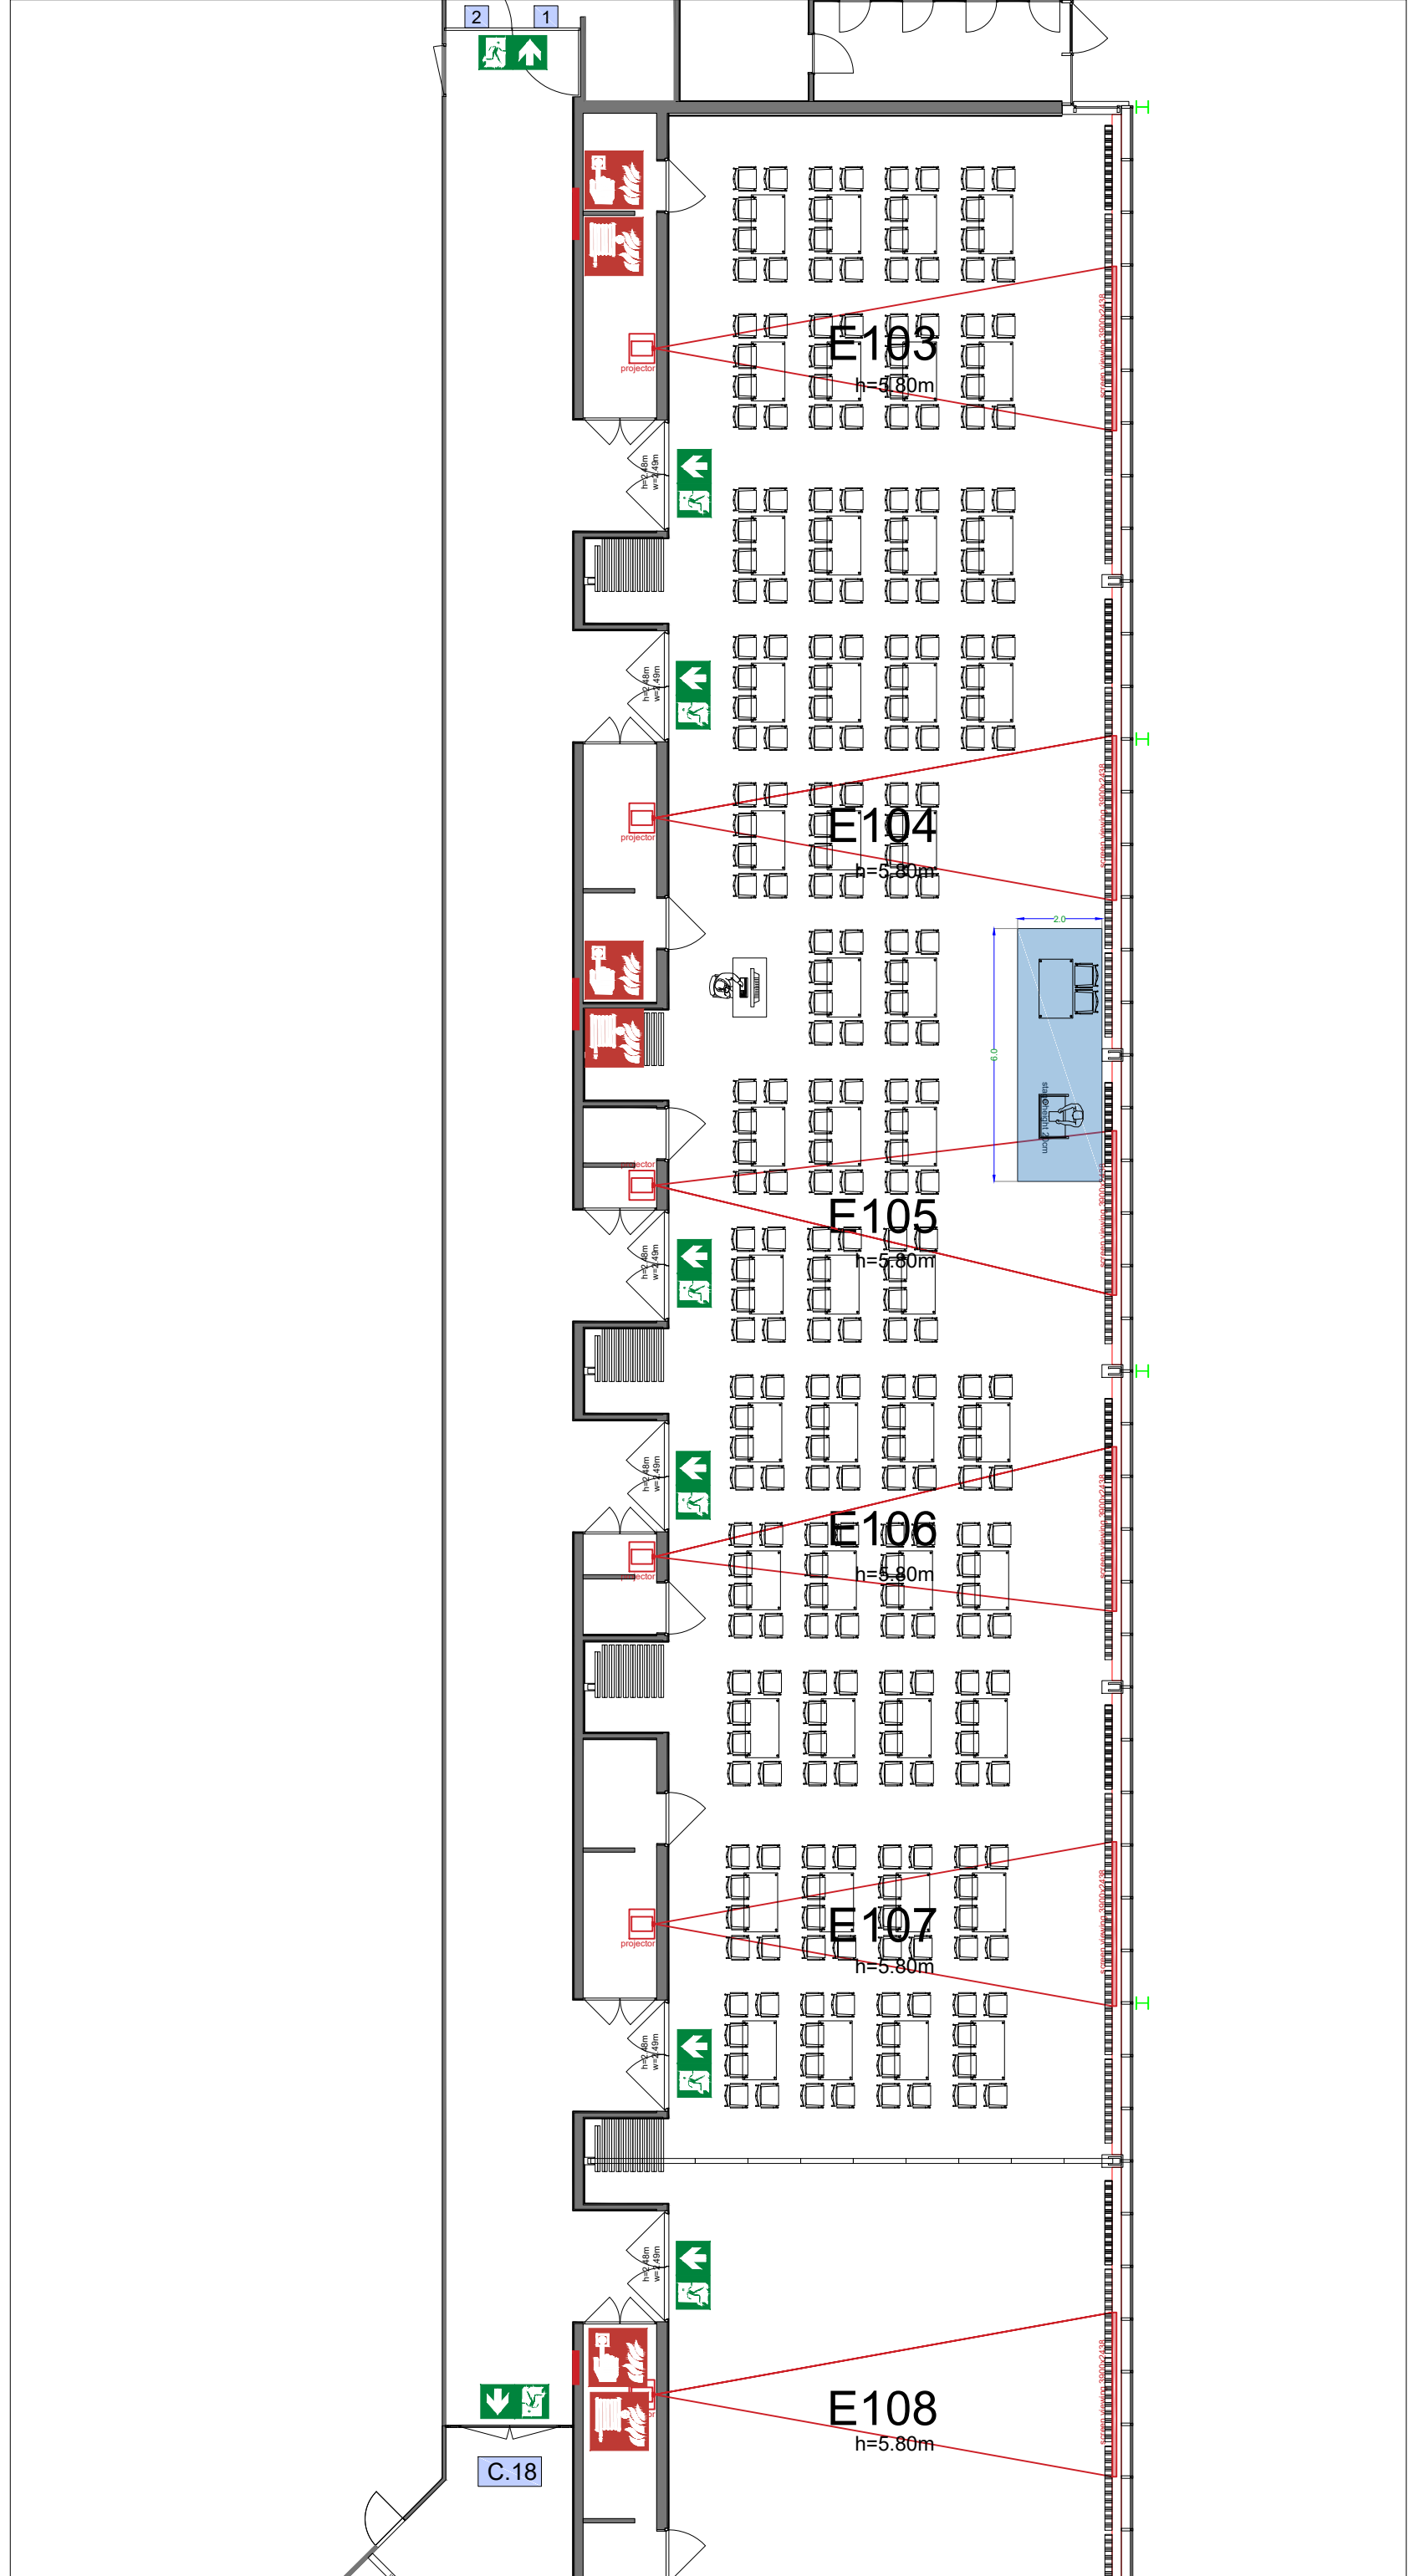


Symbol Legend

- Emergency Exit
- First Aid
- Fire Extinguisher
- Fire Hose Reel
- Fire Alarm Call Point
- Fire Hydrant
- Event Catering Outlet
- Event Coffee Point
- Female Toilet
- Male Toilet
- Accessible Toilet
- Cloakroom
- RAI Live Screen
- Rigging Point
- Electra & Data
- Water - Tap and Drain
- Drain
- Cable Duct

Meubilair:
 - 49 tables (140x80 cm)
 - 284 chairs


Virtual Tour

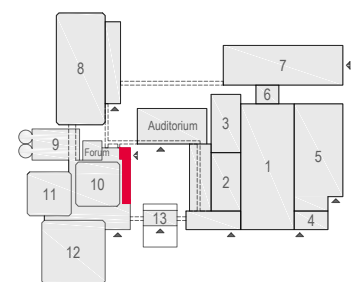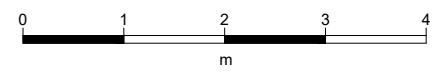

E103 -107 - 09



Drawing Number 567
 Date (dd-mm-yy) 16.02.2021
 Scale A3 1:150
 Drawn cadoffice@rai.nl
 Changes / Omissions excepted

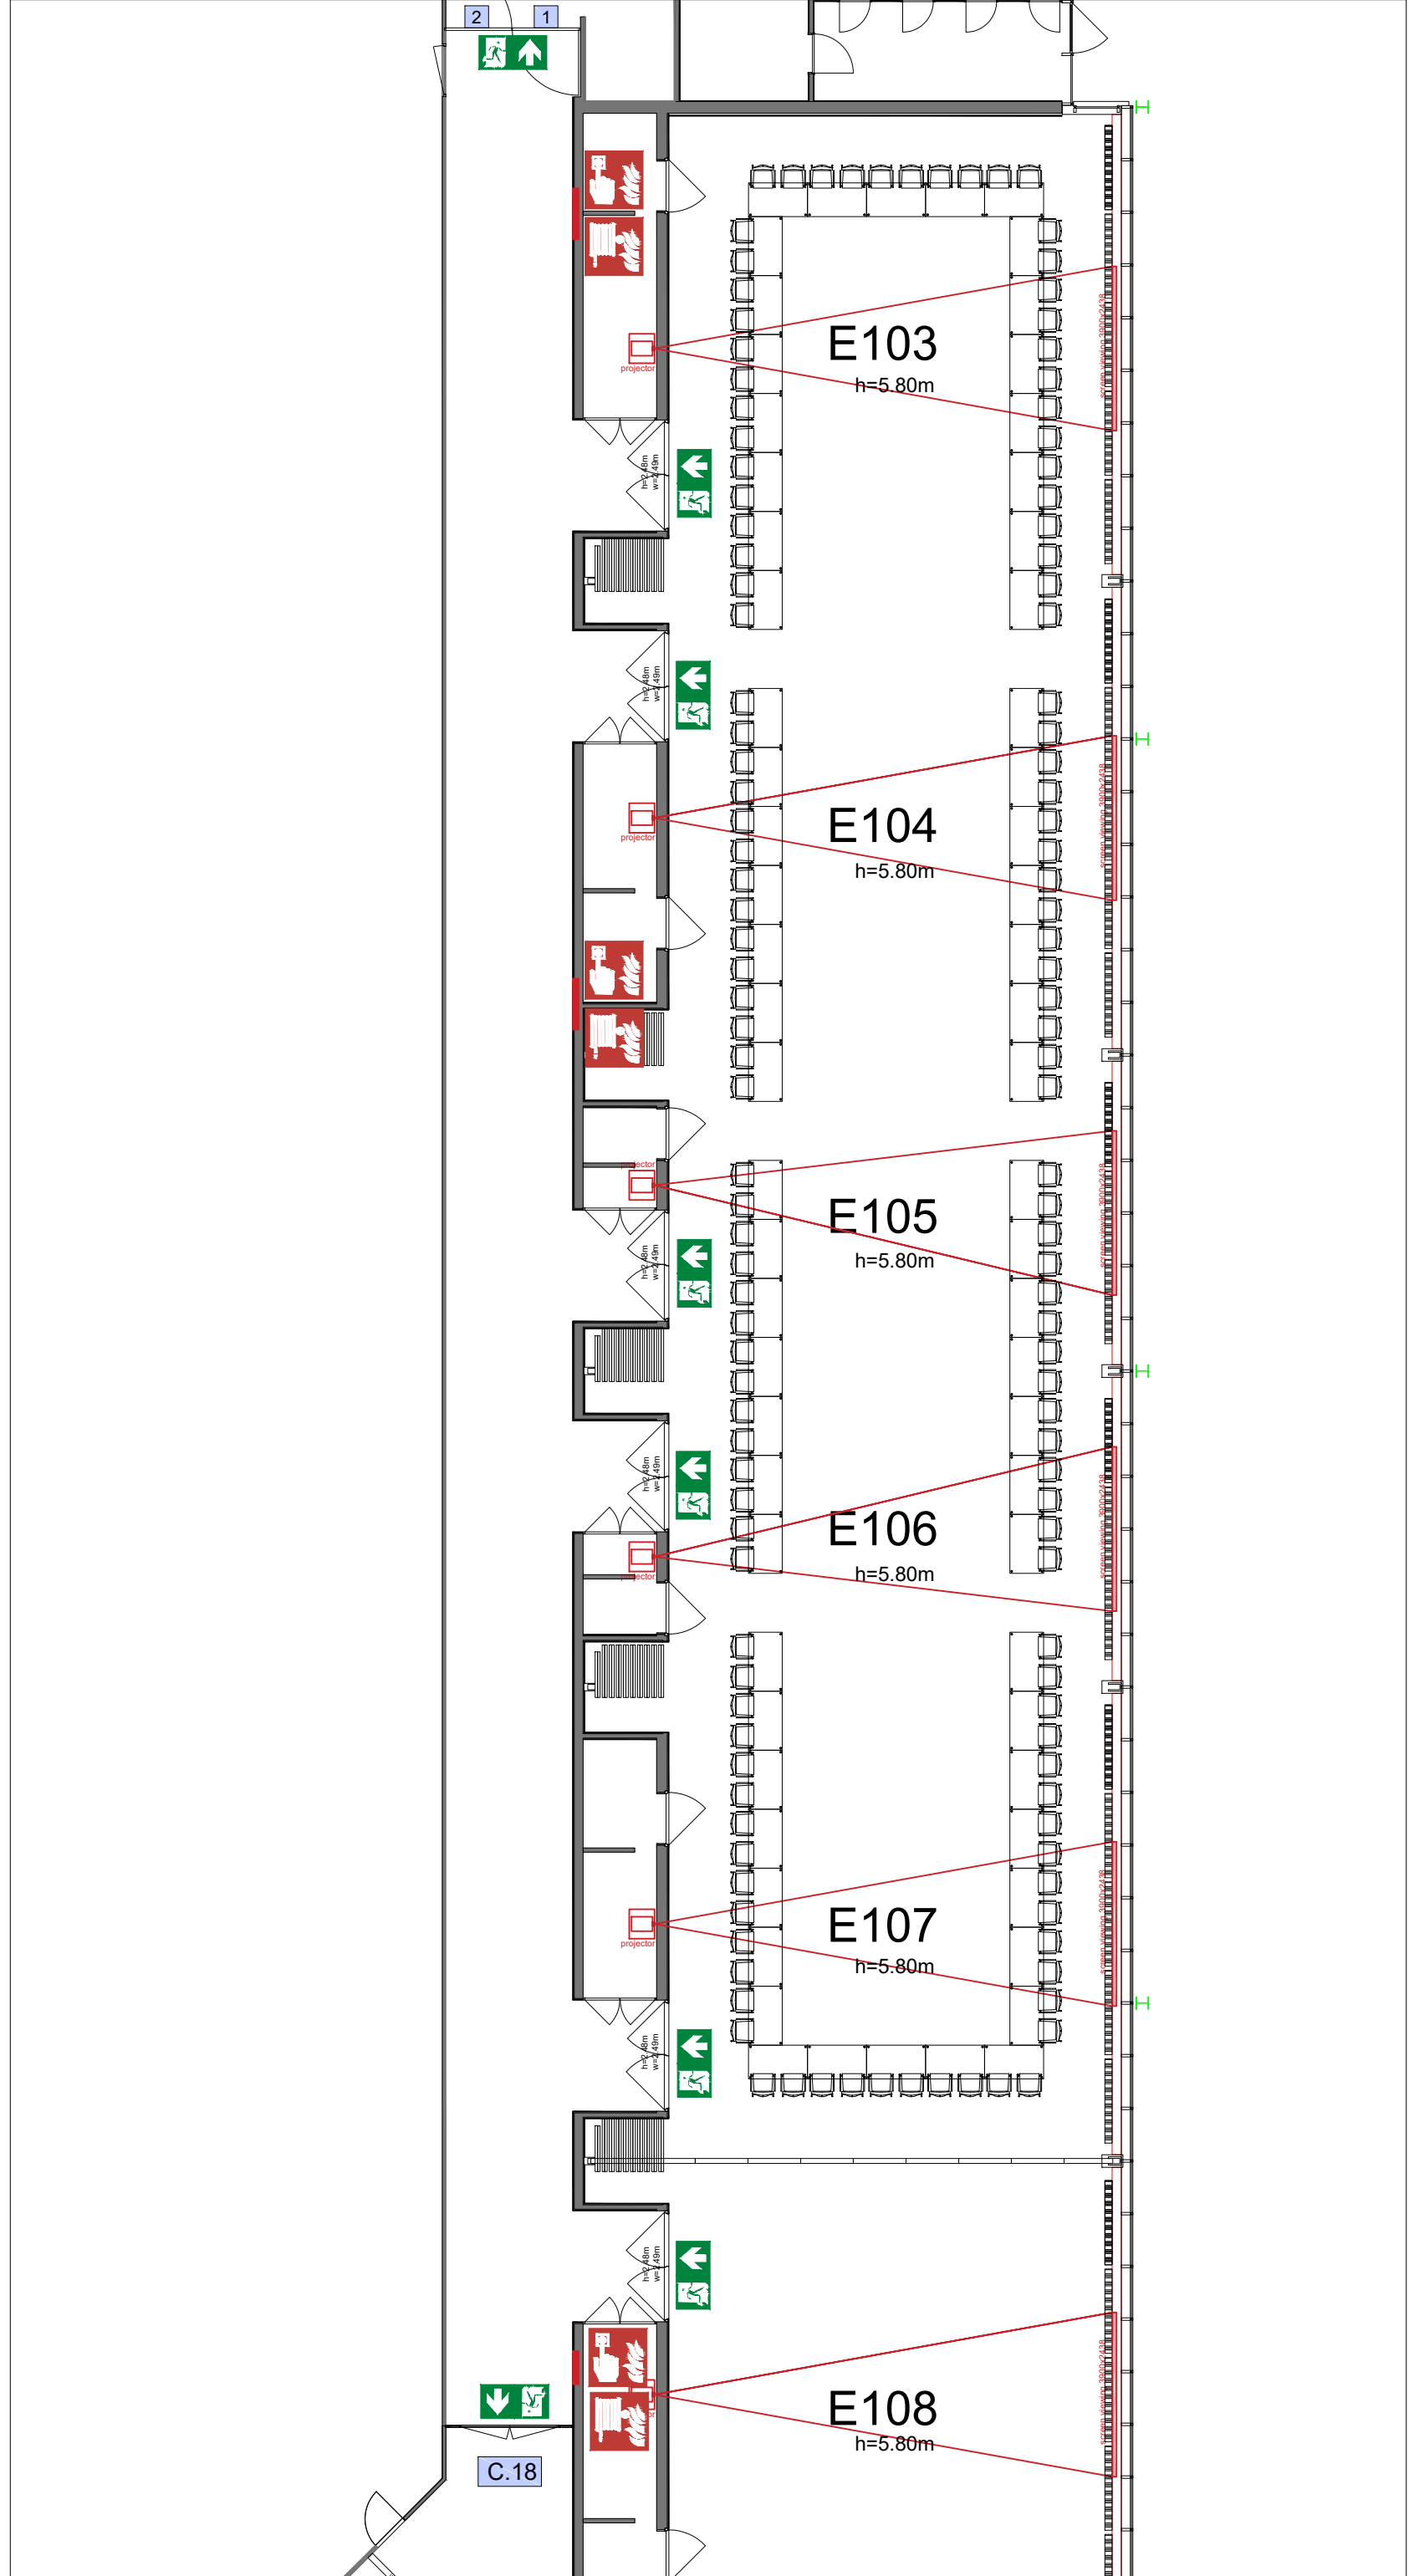


Symbol Legend

- Emergency Exit
- First Aid
- Fire Extinguisher
- Fire Hose Reel
- Fire Alarm Call Point
- Fire Hydrant
- Event Catering Outlet
- Event Coffee Point
- Female Toilet
- Male Toilet
- Accessible Toilet
- Cloakroom
- RAI Live Screen
- Rigging Point
- Electra & Data
- Water - Tap and Drain
- Drain
- Cable Duct

Meubilair:

- 66 tables (140x80 cm)
- 132 chairs


Virtual Tour

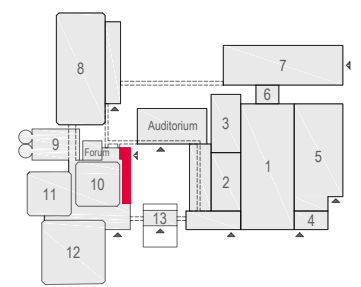

E103 -107 - 10



Drawing Number 567
 Date (dd-mm-yy) 16.02.2021
 Scale A3 1:150
 Drawn cadoffice@rai.nl
 Changes / Omissions excepted

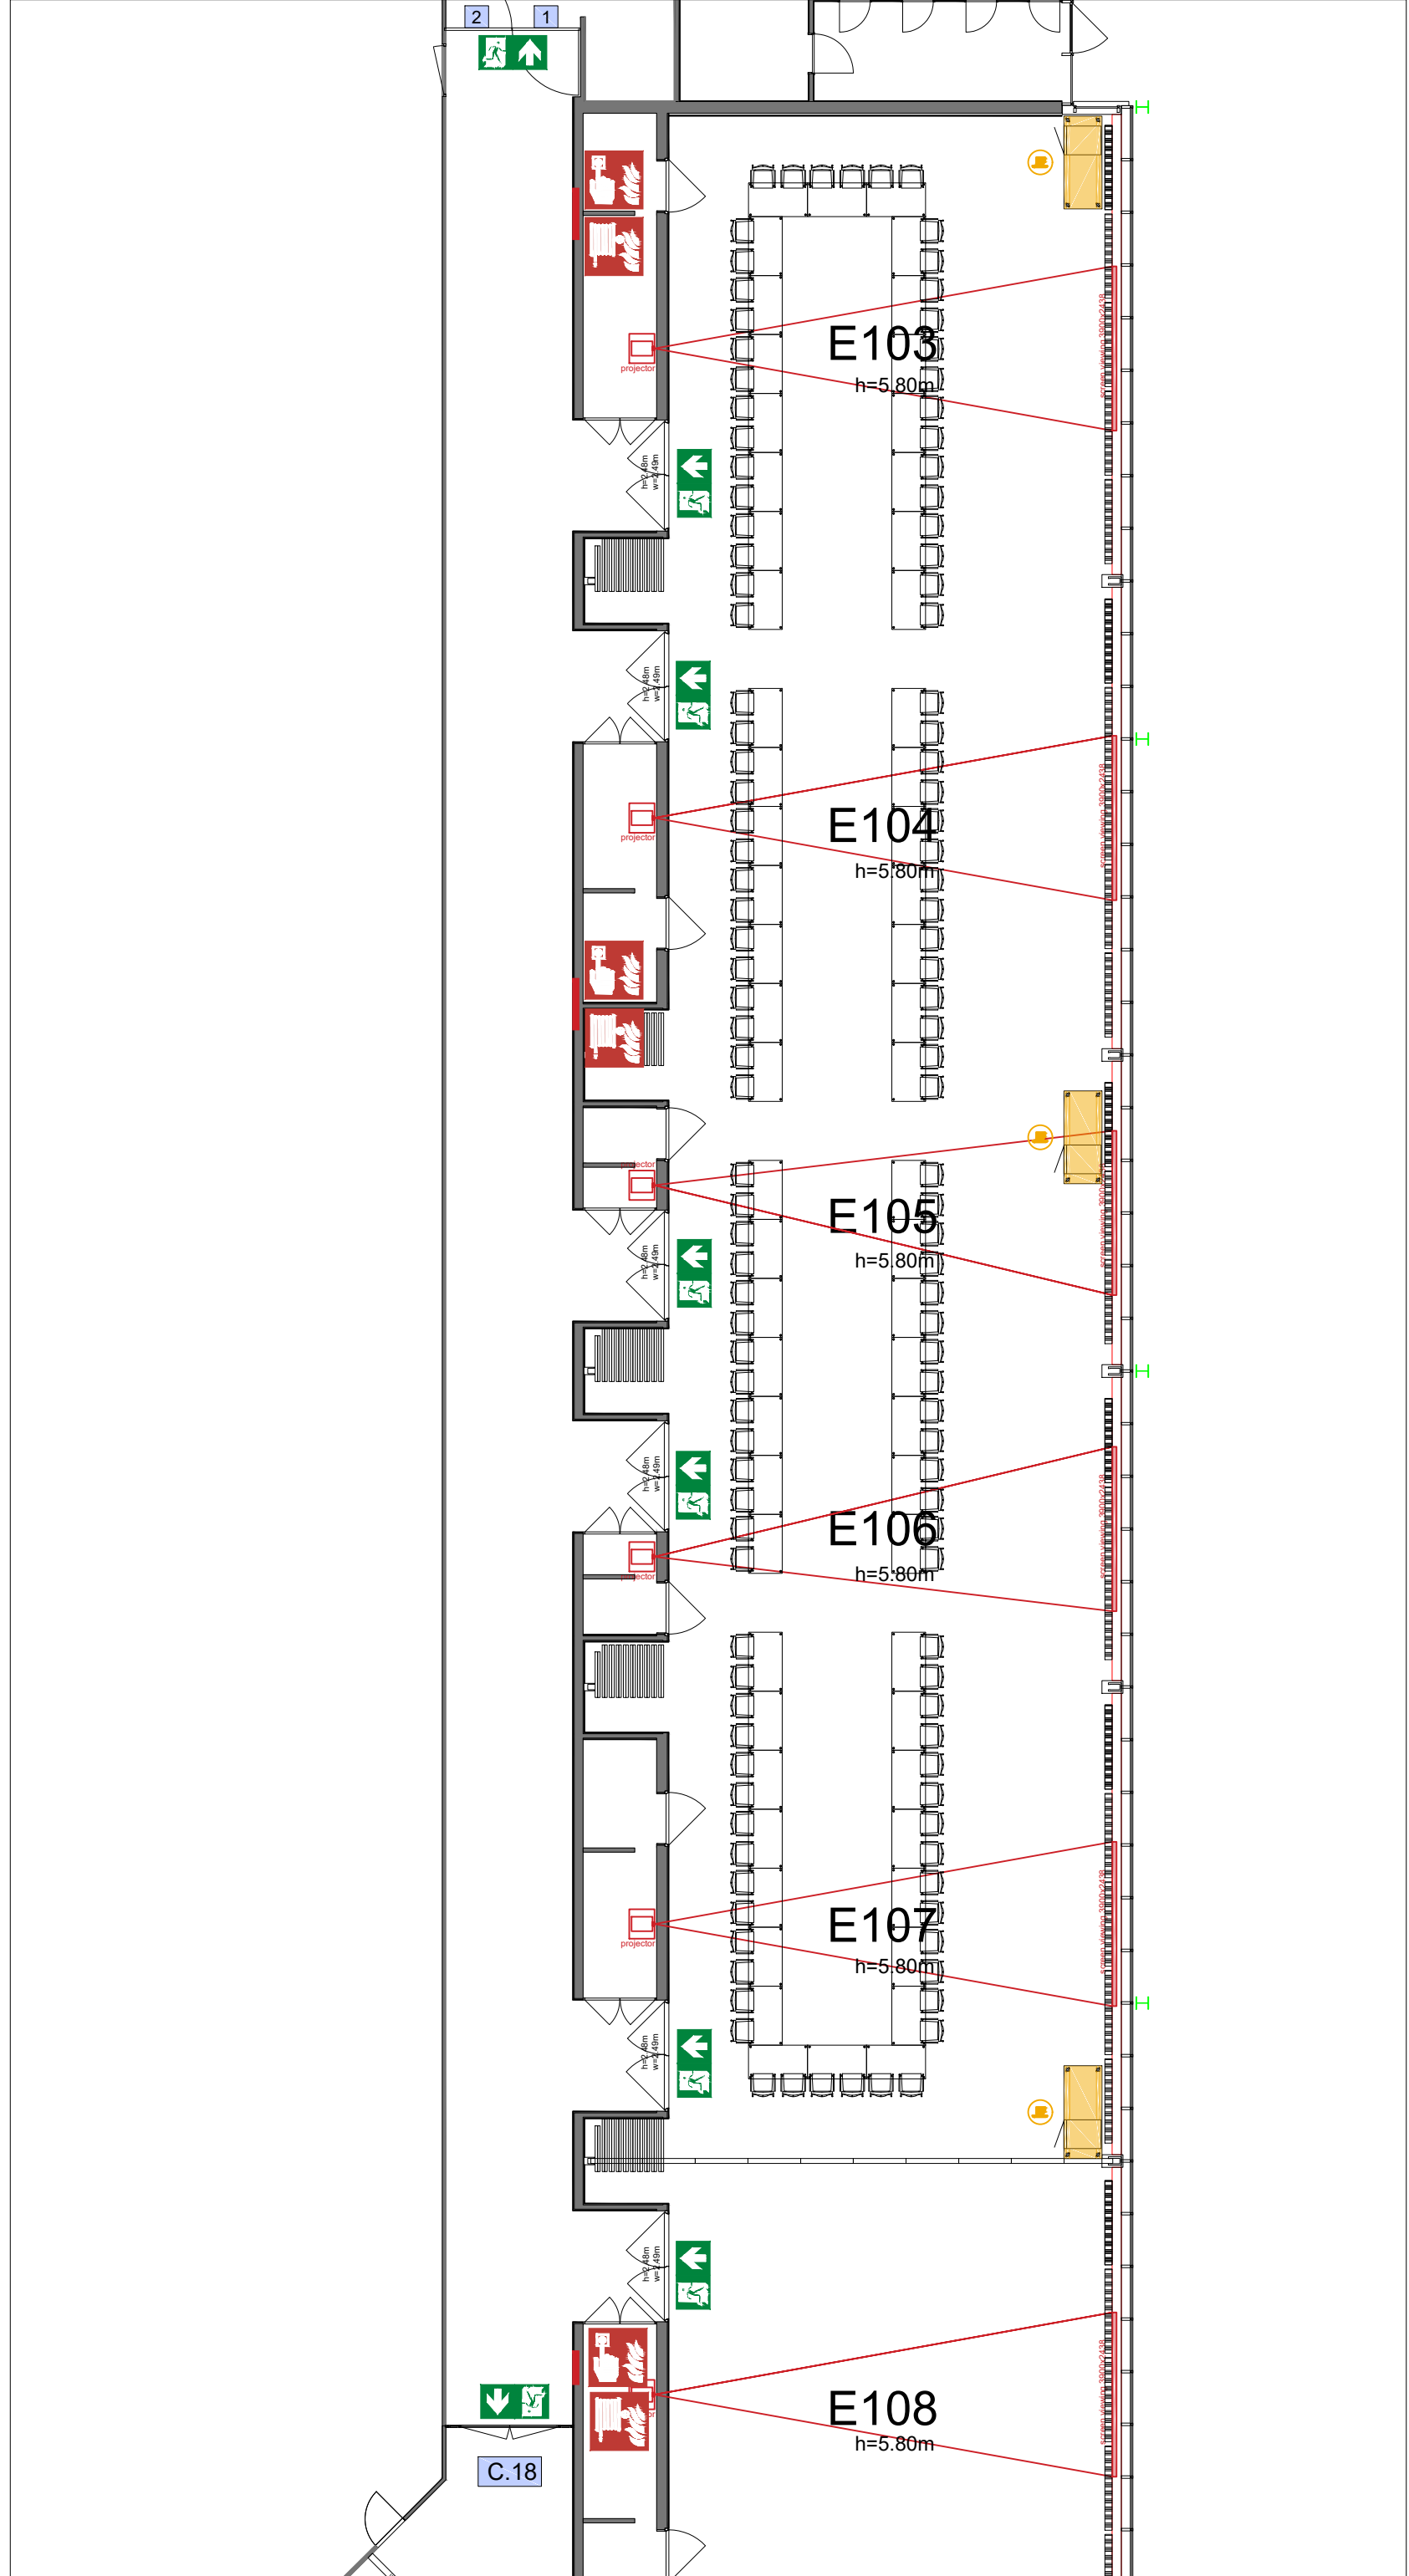


Symbol Legend

- Emergency Exit
- First Aid
- Fire Extinguisher
- Fire Hose Reel
- Fire Alarm Call Point
- Fire Hydrant
- Event Catering Outlet
- Event Coffee Point
- Female Toilet
- Male Toilet
- Accessible Toilet
- Cloakroom
- RAI Live Screen
- Rigging Point
- Electra & Data
- Water - Tap and Drain
- Drain
- Cable Duct

Meubilair:

- 62 tables (140x80 cm)
- 124 chairs


Virtual Tour

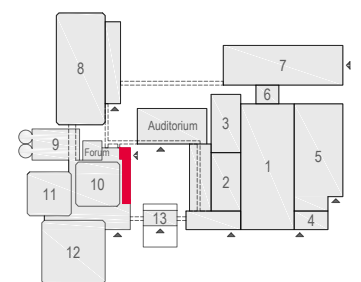

E103 -107 - 11



Drawing Number 567
 Date (dd-mm-yy) 16.02.2021
 Scale A3 1:150
 Drawn cadoffice@rai.nl
 Changes / Omissions excepted


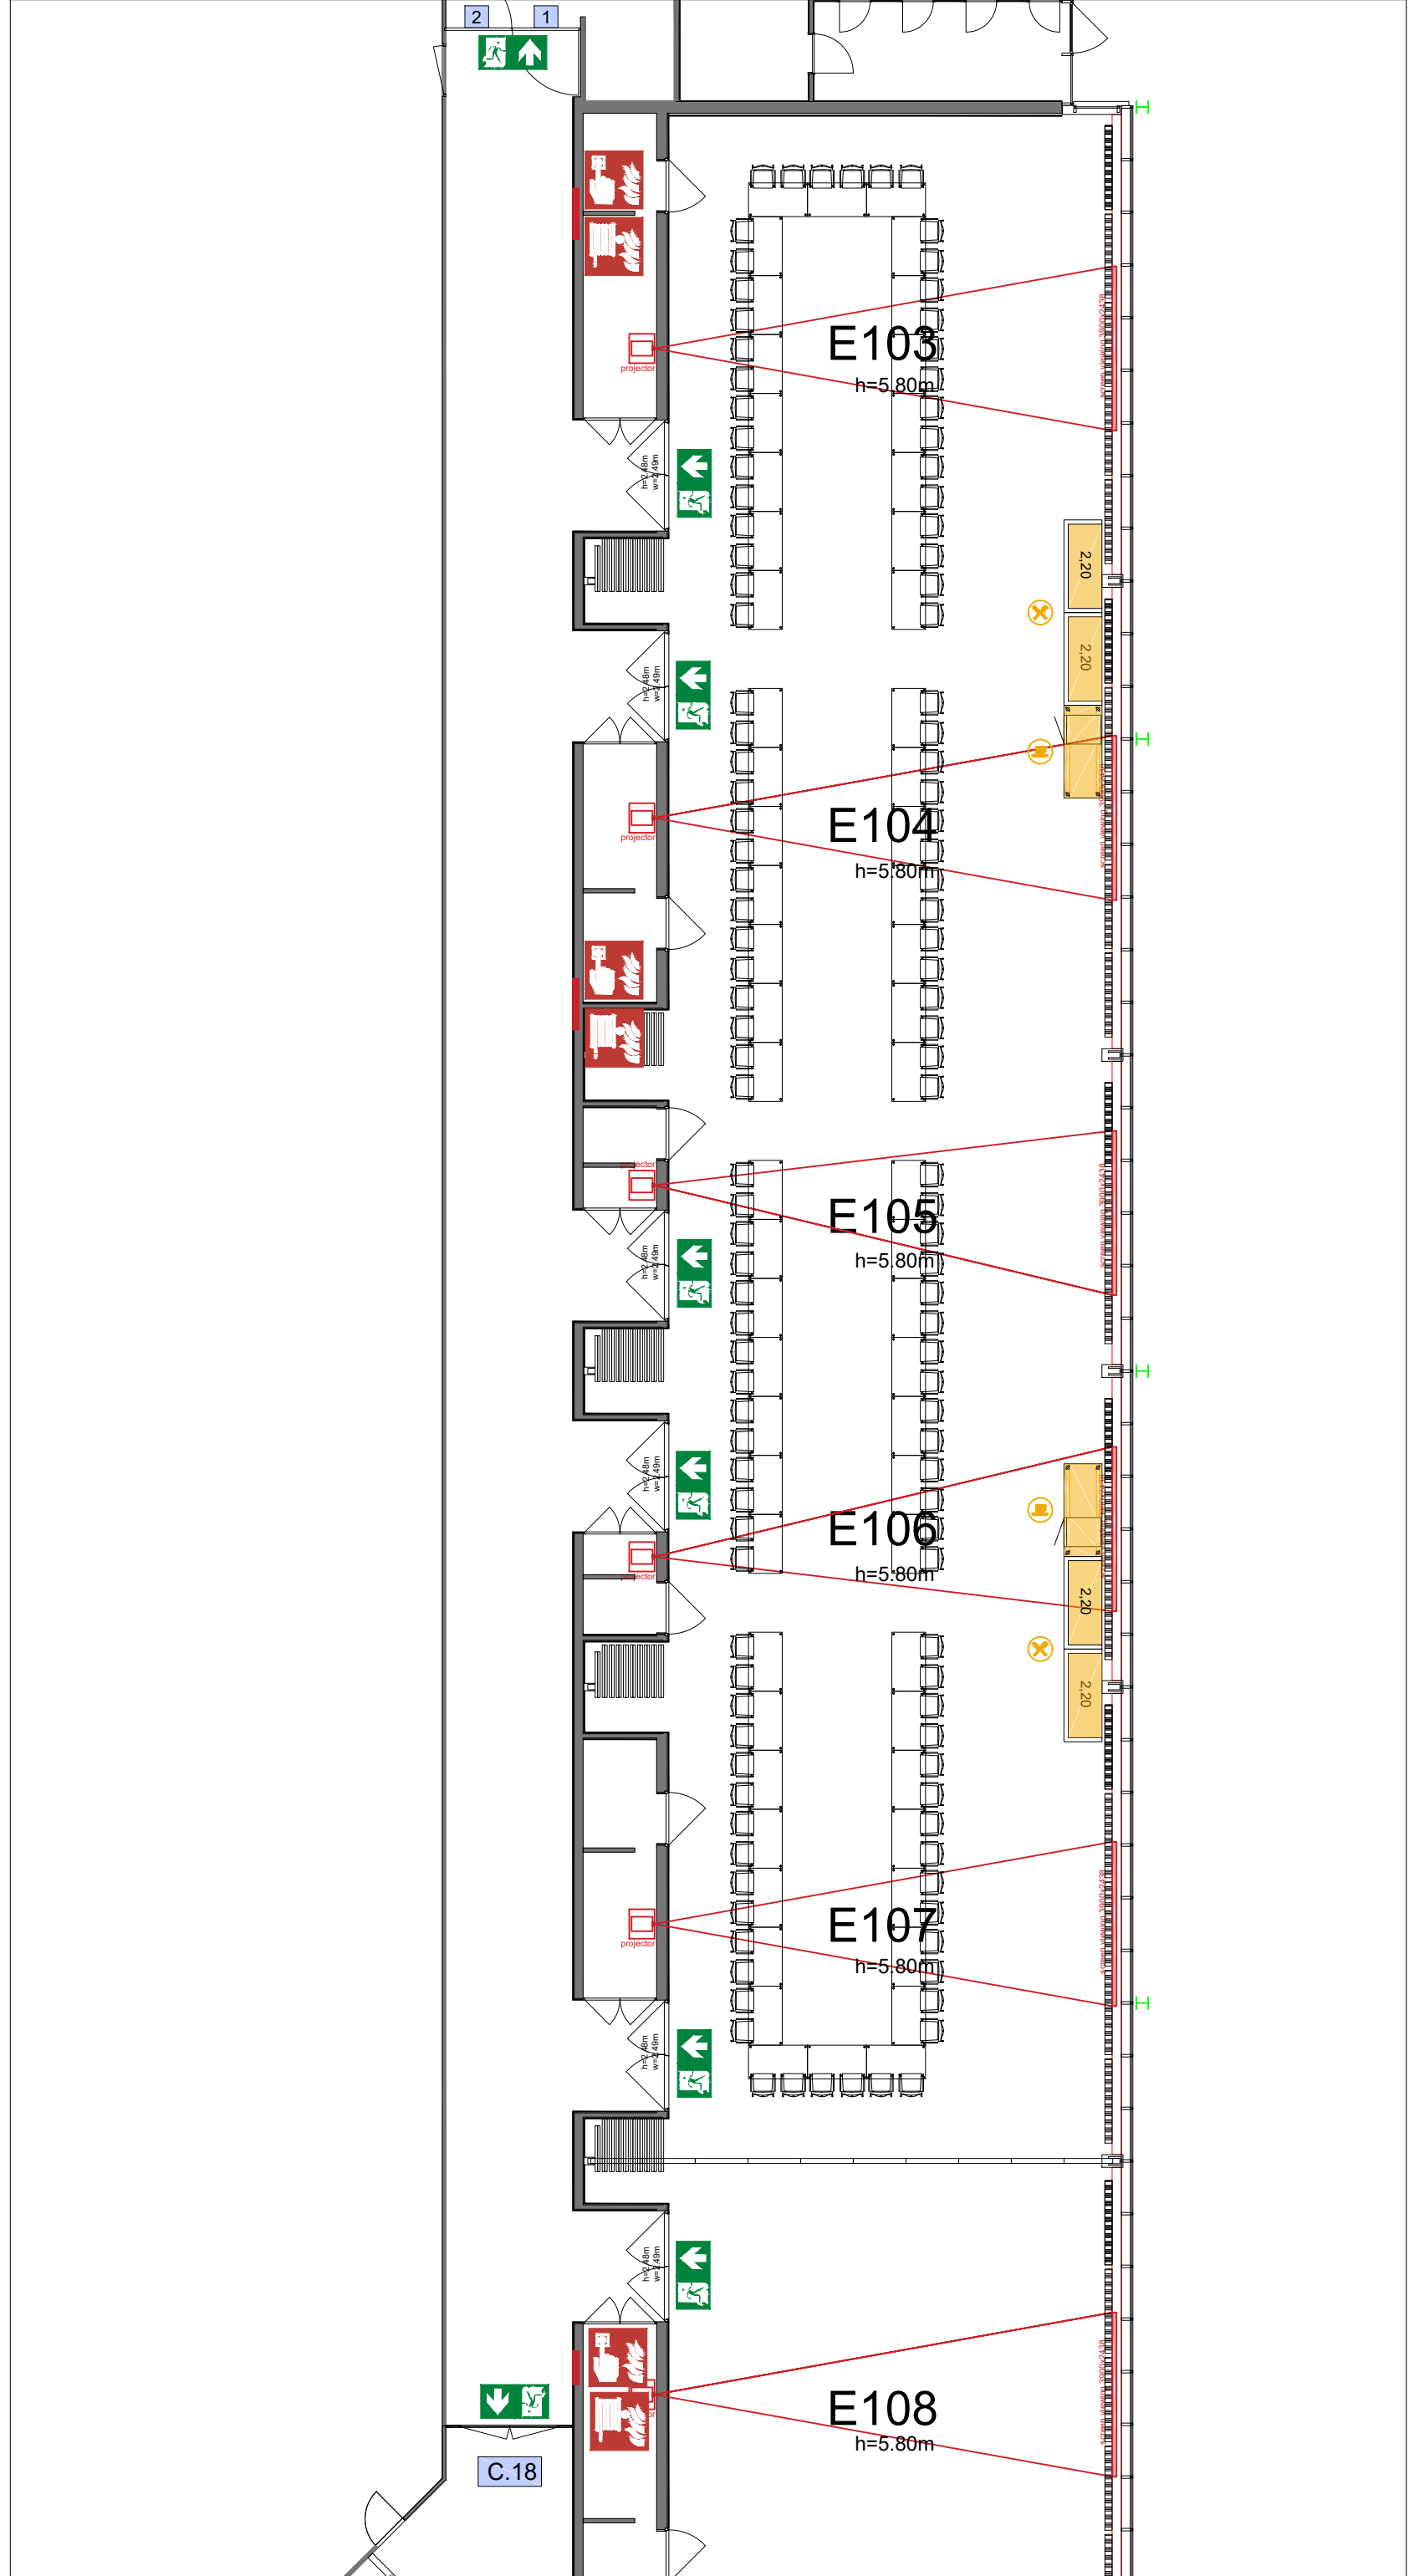


Symbol Legend

- Emergency Exit
- First Aid
- Fire Extinguisher
- Fire Hose Reel
- Fire Alarm Call Point
- Fire Hydrant
- Event Catering Outlet
- Event Coffee Point
- Female Toilet
- Male Toilet
- Accessible Toilet
- Cloakroom
- RAI Live Screen
- Rigging Point
- Electra & Data
- Water - Tap and Drain
- Drain
- Cable Duct

Meubilair:
 - 62 tables (140x80 cm)
 - 124 chairs


Virtual Tour

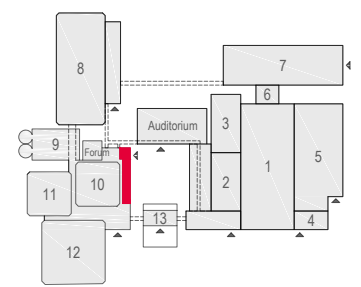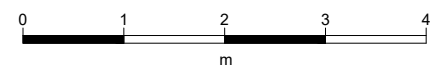

E103 -107 - 12



Drawing Number 567
 Date (dd-mm-yy) 16.02.2021
 Scale A3 1:150
 Drawn cadoffice@rai.nl
 Changes / Omissions excepted


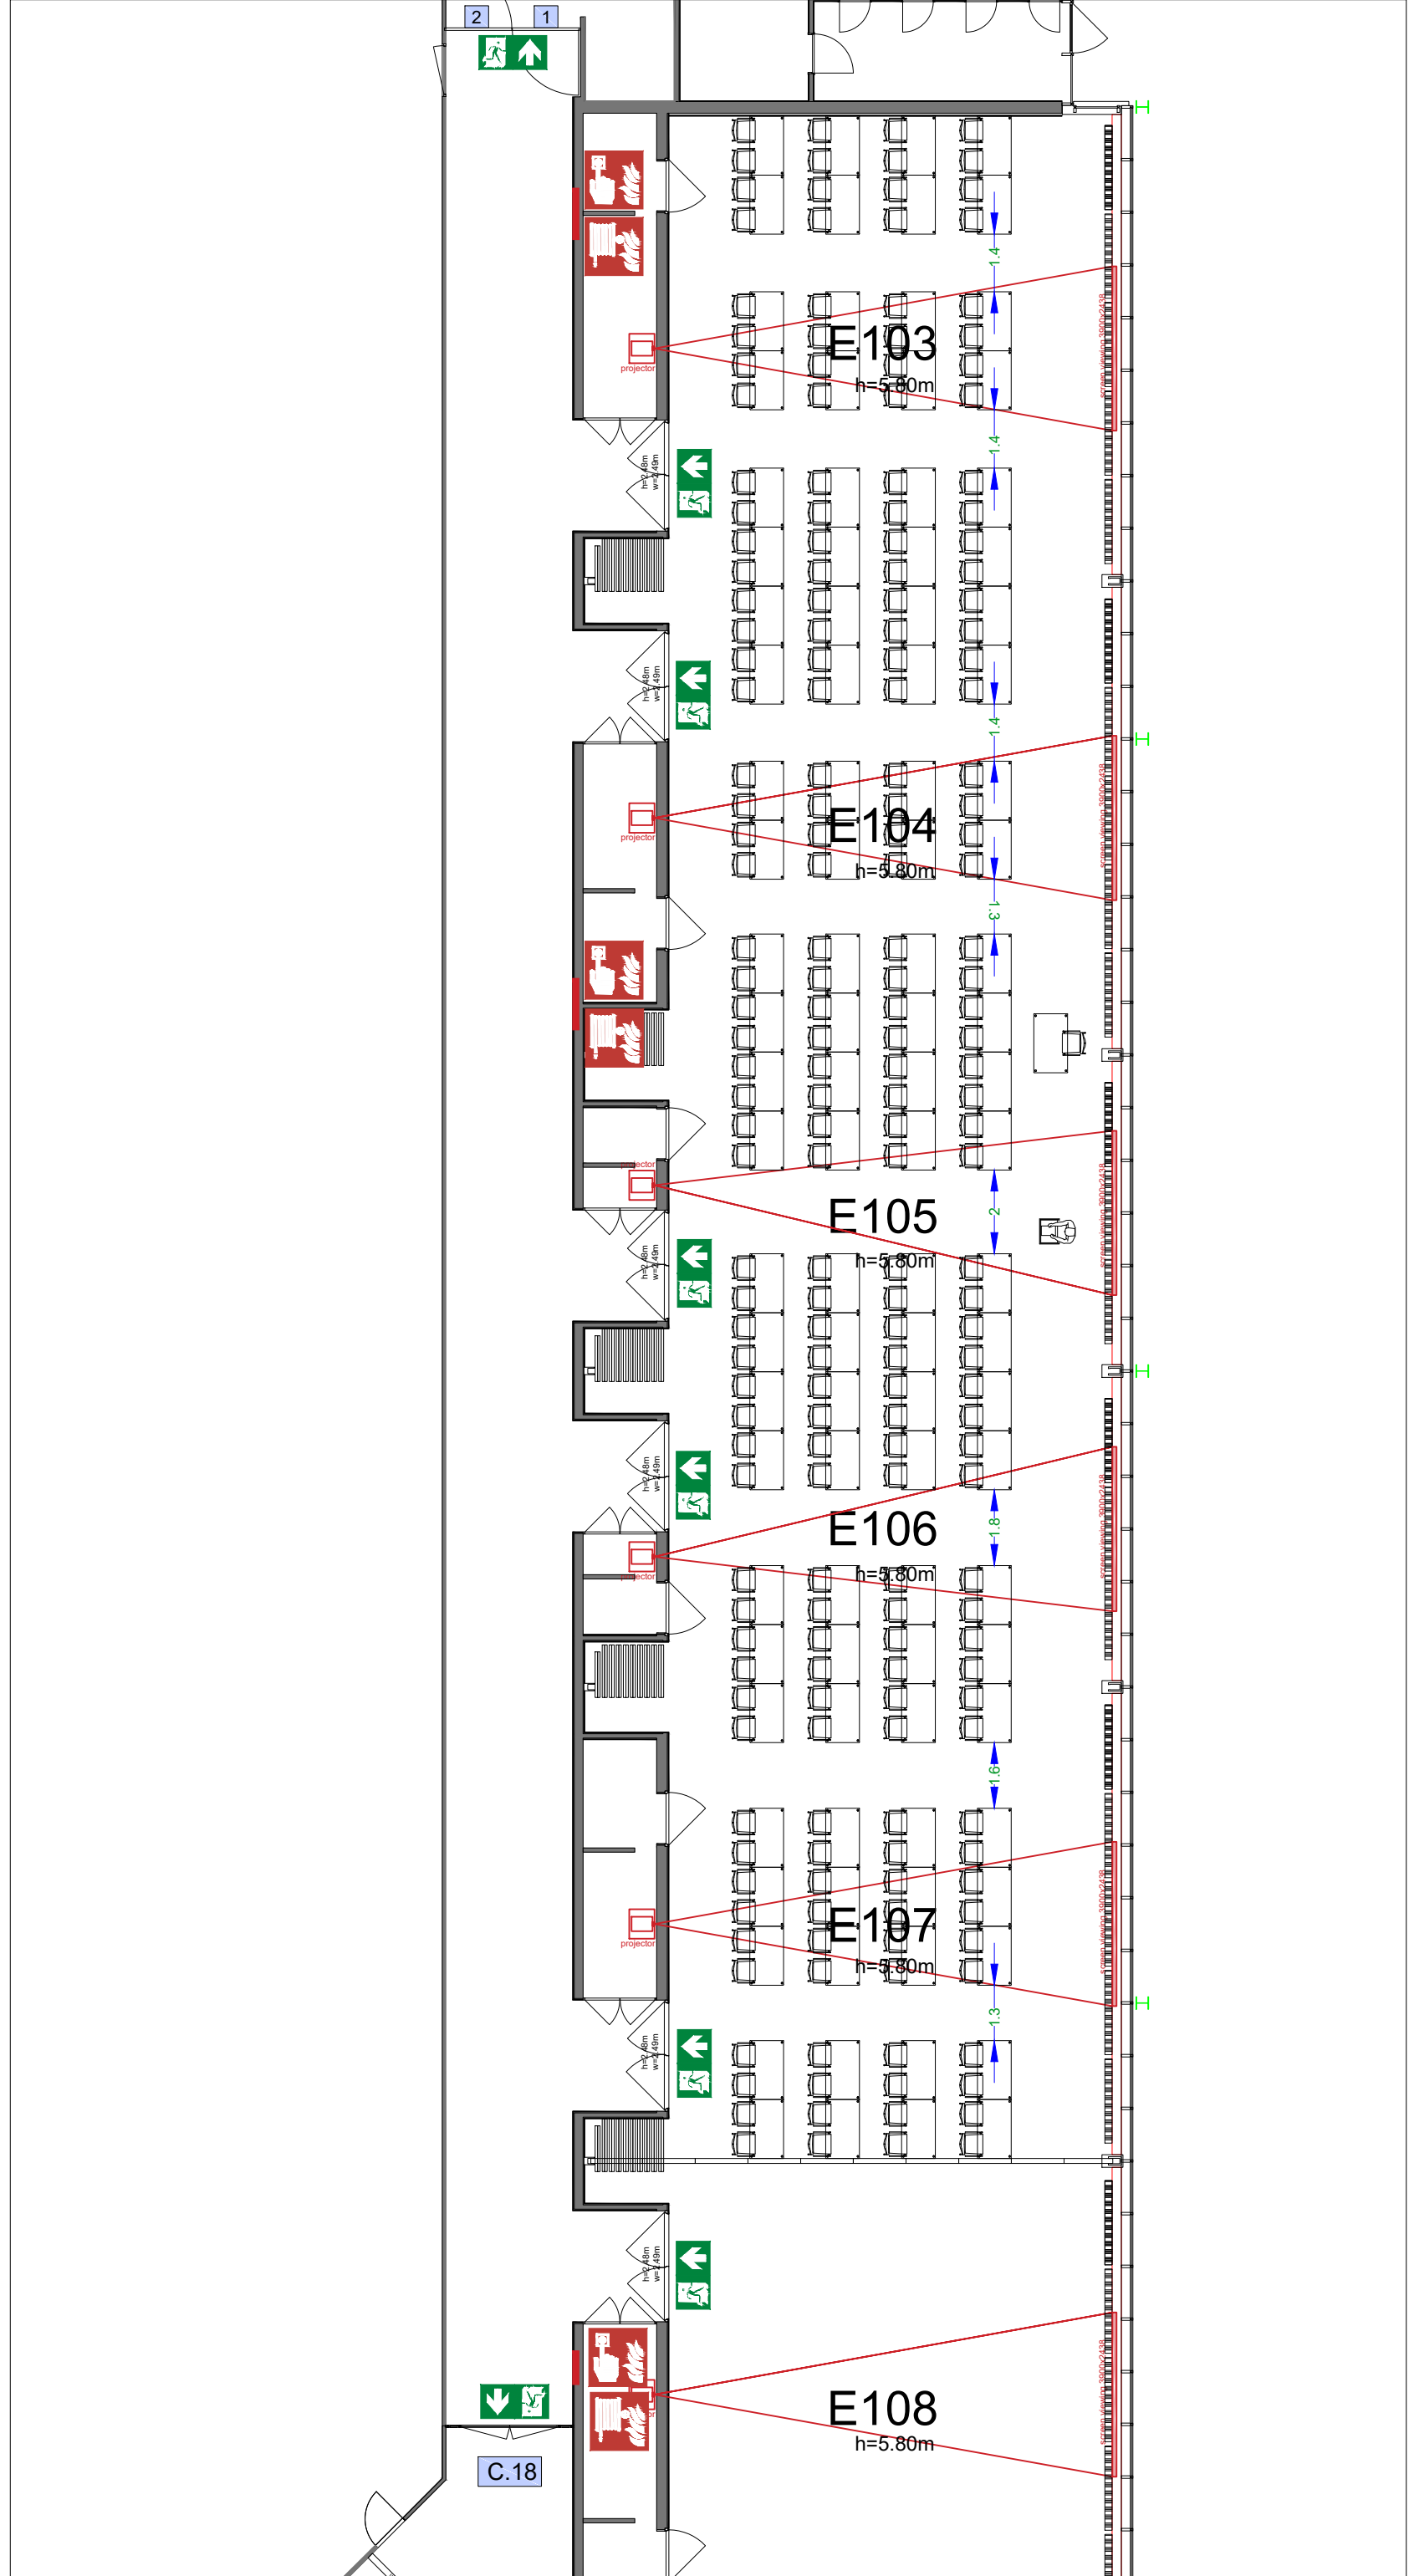


Symbol Legend

- Emergency Exit
- First Aid
- Fire Extinguisher
- Fire Hose Reel
- Fire Alarm Call Point
- Fire Hydrant
- Event Catering Outlet
- Event Coffee Point
- Female Toilet
- Male Toilet
- Accessible Toilet
- Cloakroom
- RAI Live Screen
- Rigging Point
- Electra & Data
- Water - Tap and Drain
- Drain
- Cable Duct

Meubilair:
 - 105 tables (140x80 cm)
 - 209 chairs


Virtual Tour

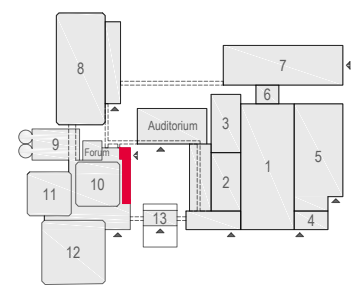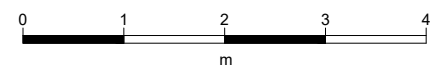

E103 -107 - 13



Drawing Number 567
 Date (dd-mm-yy) 16.02.2021
 Scale A3 1:150
 Drawn cadoffice@rai.nl
 Changes / Omissions excepted


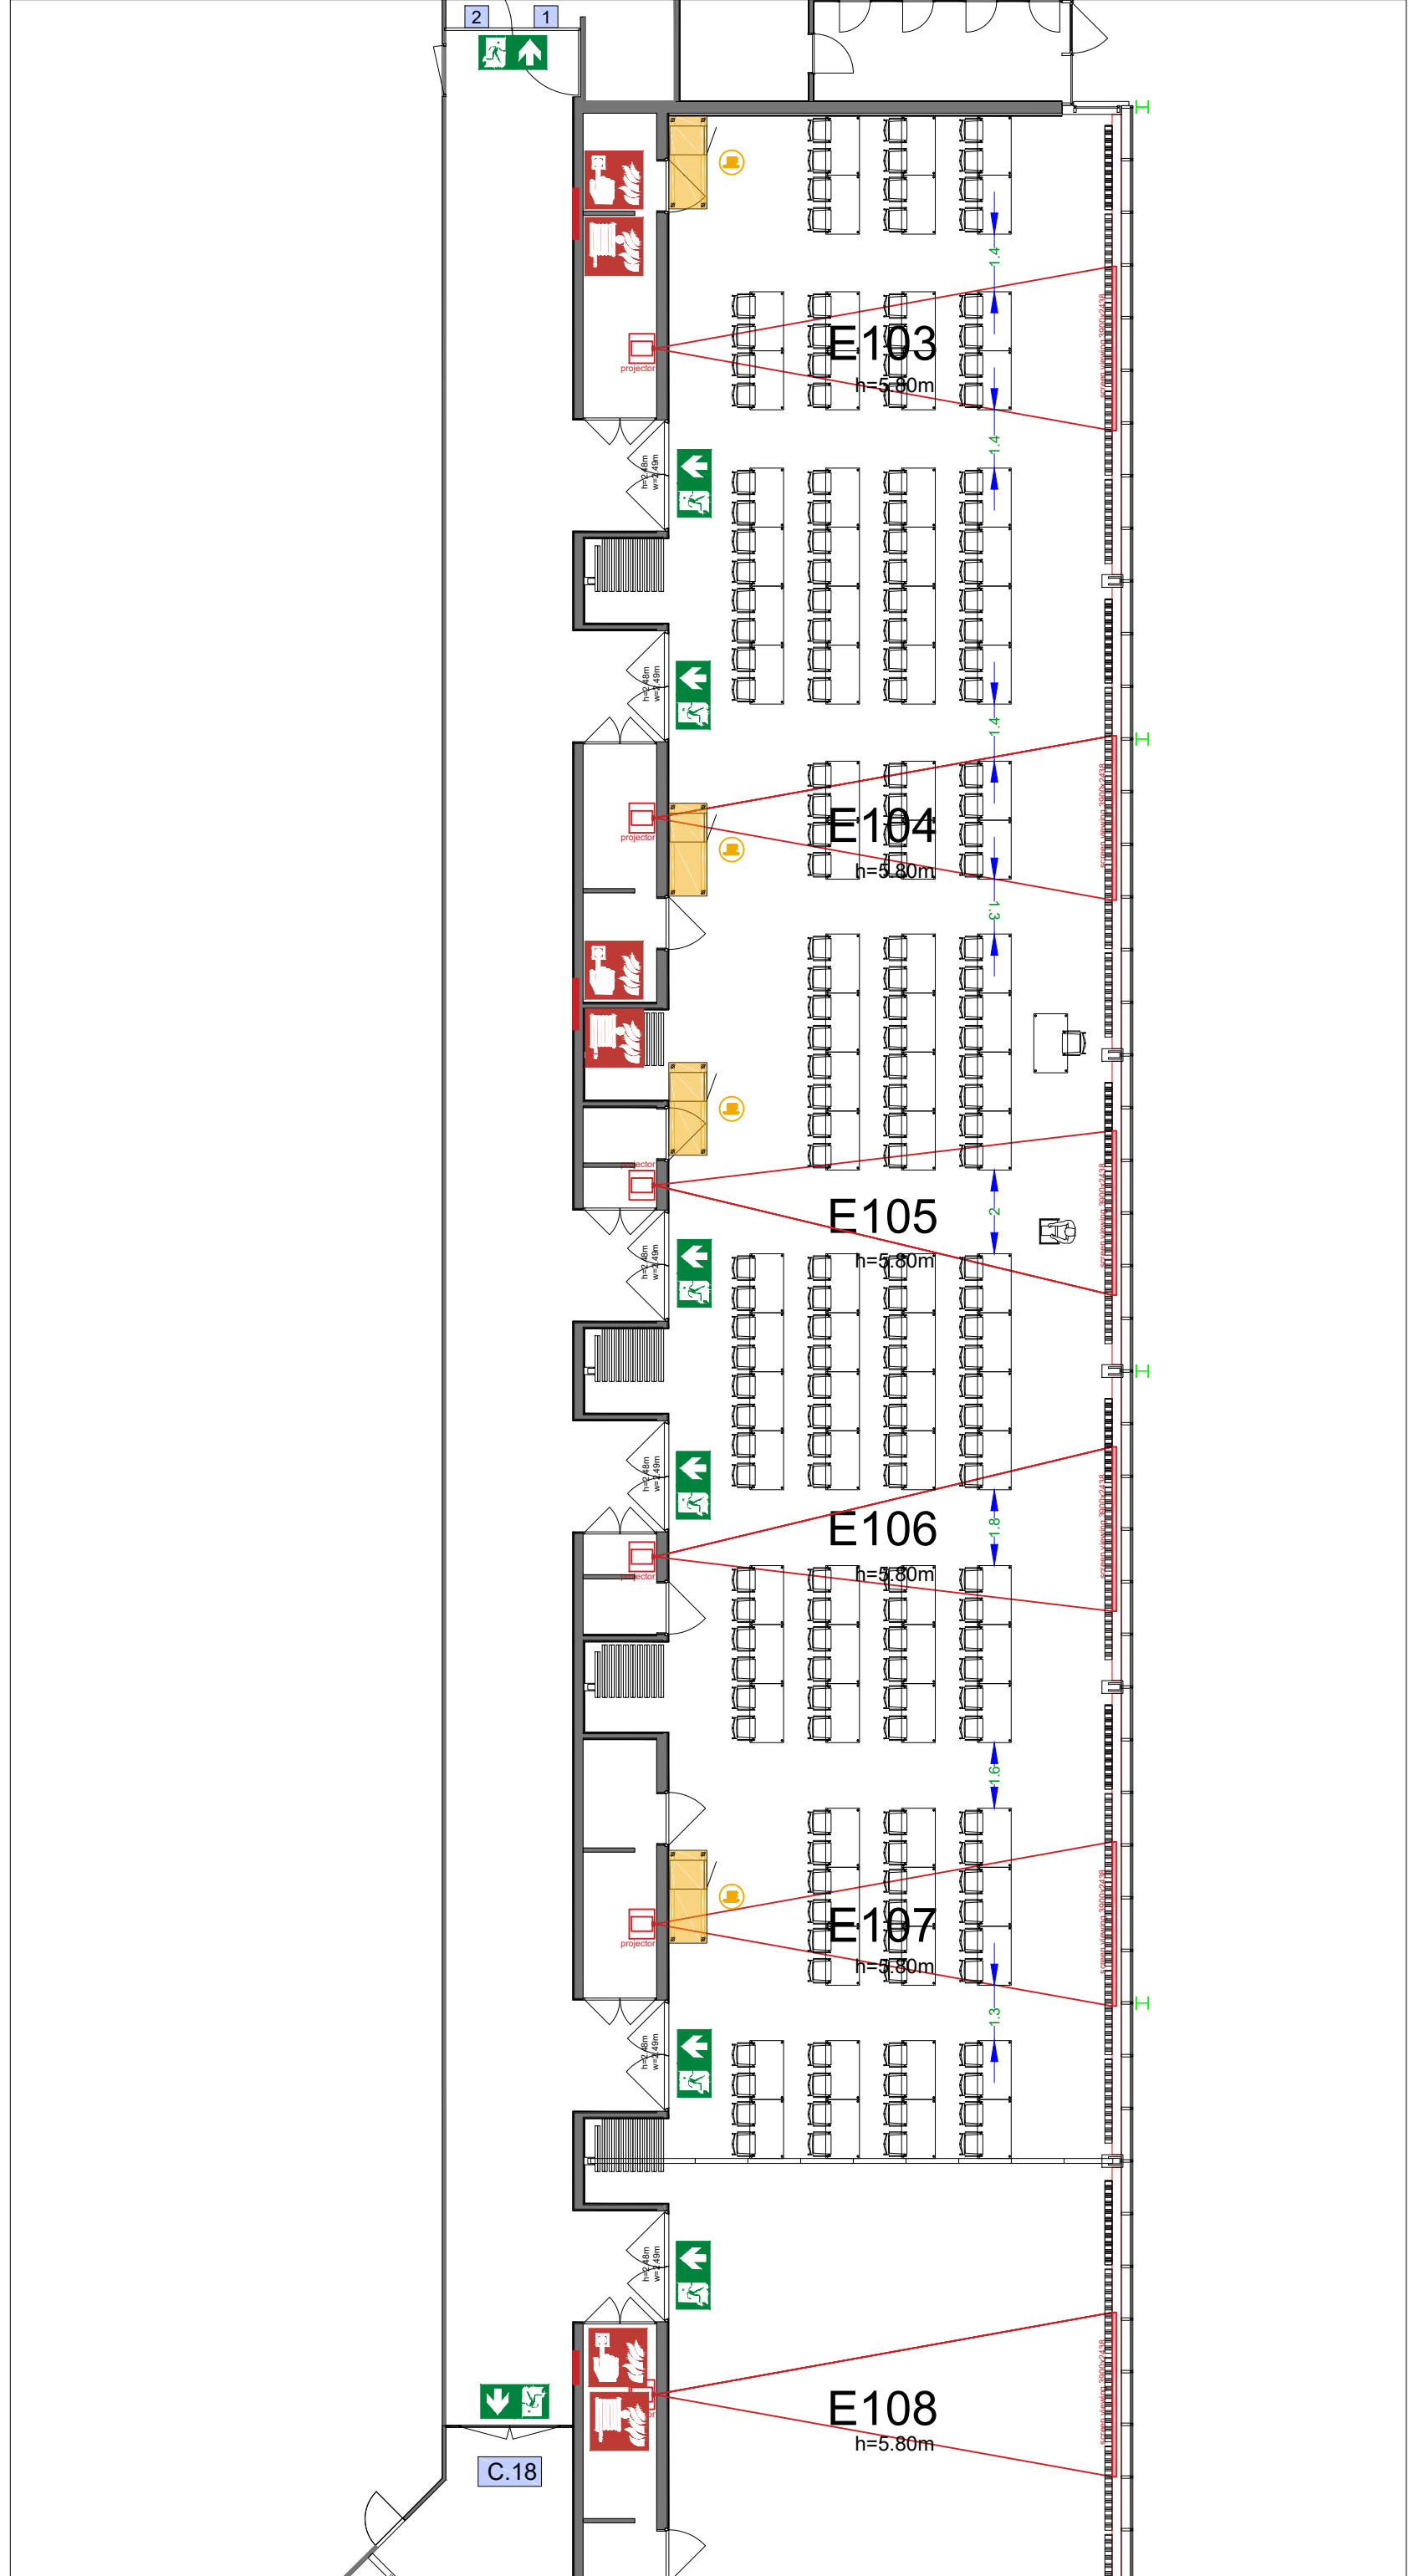


Symbol Legend

- Emergency Exit
- First Aid
- Fire Extinguisher
- Fire Hose Reel
- Fire Alarm Call Point
- Fire Hydrant
- Event Catering Outlet
- Event Coffee Point
- Female Toilet
- Male Toilet
- Accessible Toilet
- Cloakroom
- RAI Live Screen
- Rigging Point
- Electra & Data
- Water - Tap and Drain
- Drain
- Cable Duct

Meubilair:
 - 94 tables (140x80 cm)
 - 187 chairs


Virtual Tour

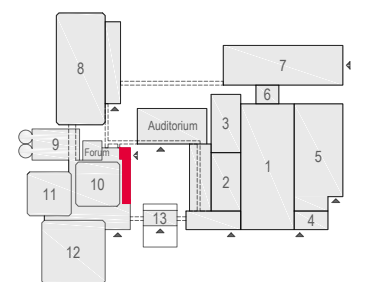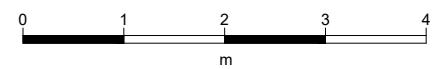

E103 -107 - 14



Drawing Number 567
 Date (dd-mm-yy) 16.02.2021
 Scale A3 1:150
 Drawn cadoffice@rai.nl
 Changes / Omissions excepted


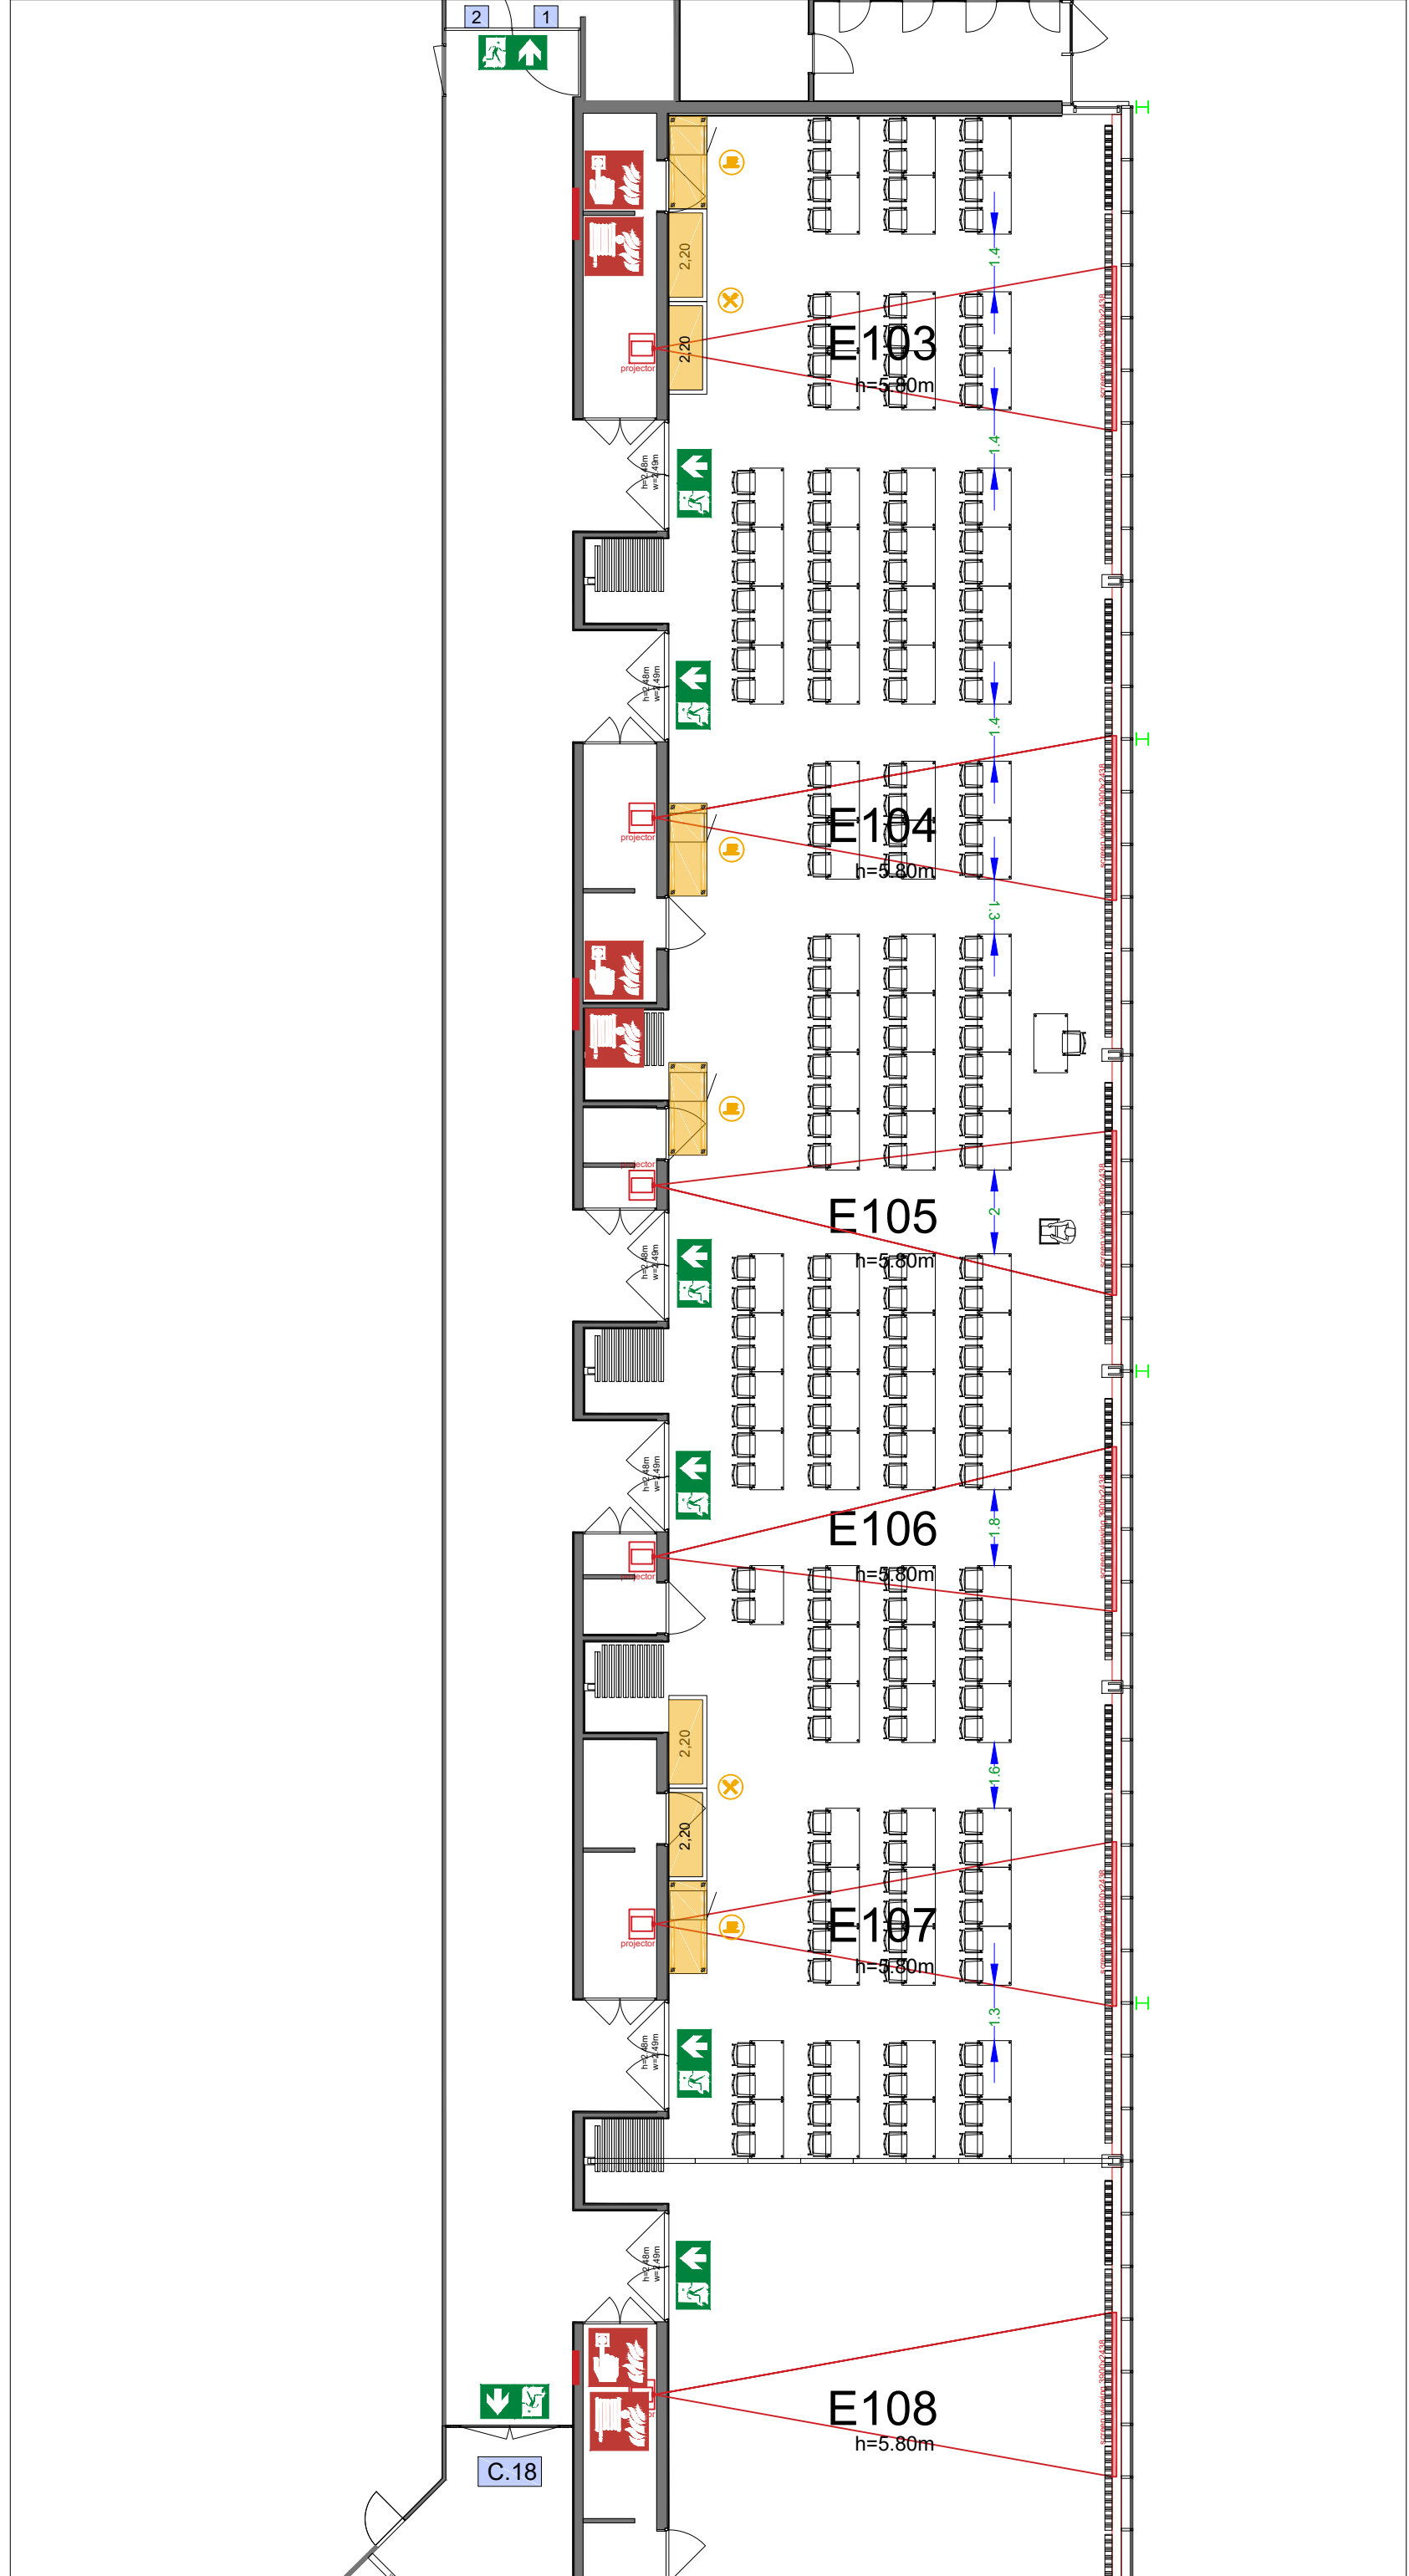


Symbol Legend

- Emergency Exit
- First Aid
- Fire Extinguisher
- Fire Hose Reel
- Fire Alarm Call Point
- Fire Hydrant
- Event Catering Outlet
- Event Coffee Point
- Female Toilet
- Male Toilet
- Accessible Toilet
- Cloakroom
- RAI Live Screen
- Rigging Point
- Electra & Data
- Water - Tap and Drain
- Drain
- Cable Duct

Meubilair:
 - 90 tables (140x80 cm)
 - 179 chairs


Virtual Tour

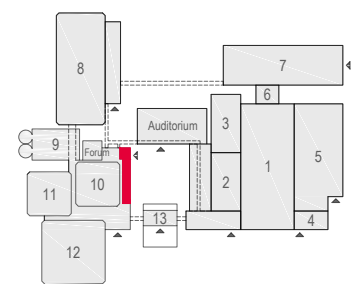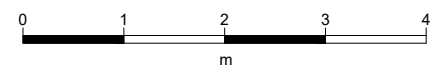

E103 -107 - 15



Drawing Number 567
 Date (dd-mm-yy) 16.02.2021
 Scale A3 1:150
 Drawn cadoffice@rai.nl
 Changes / Omissions excepted

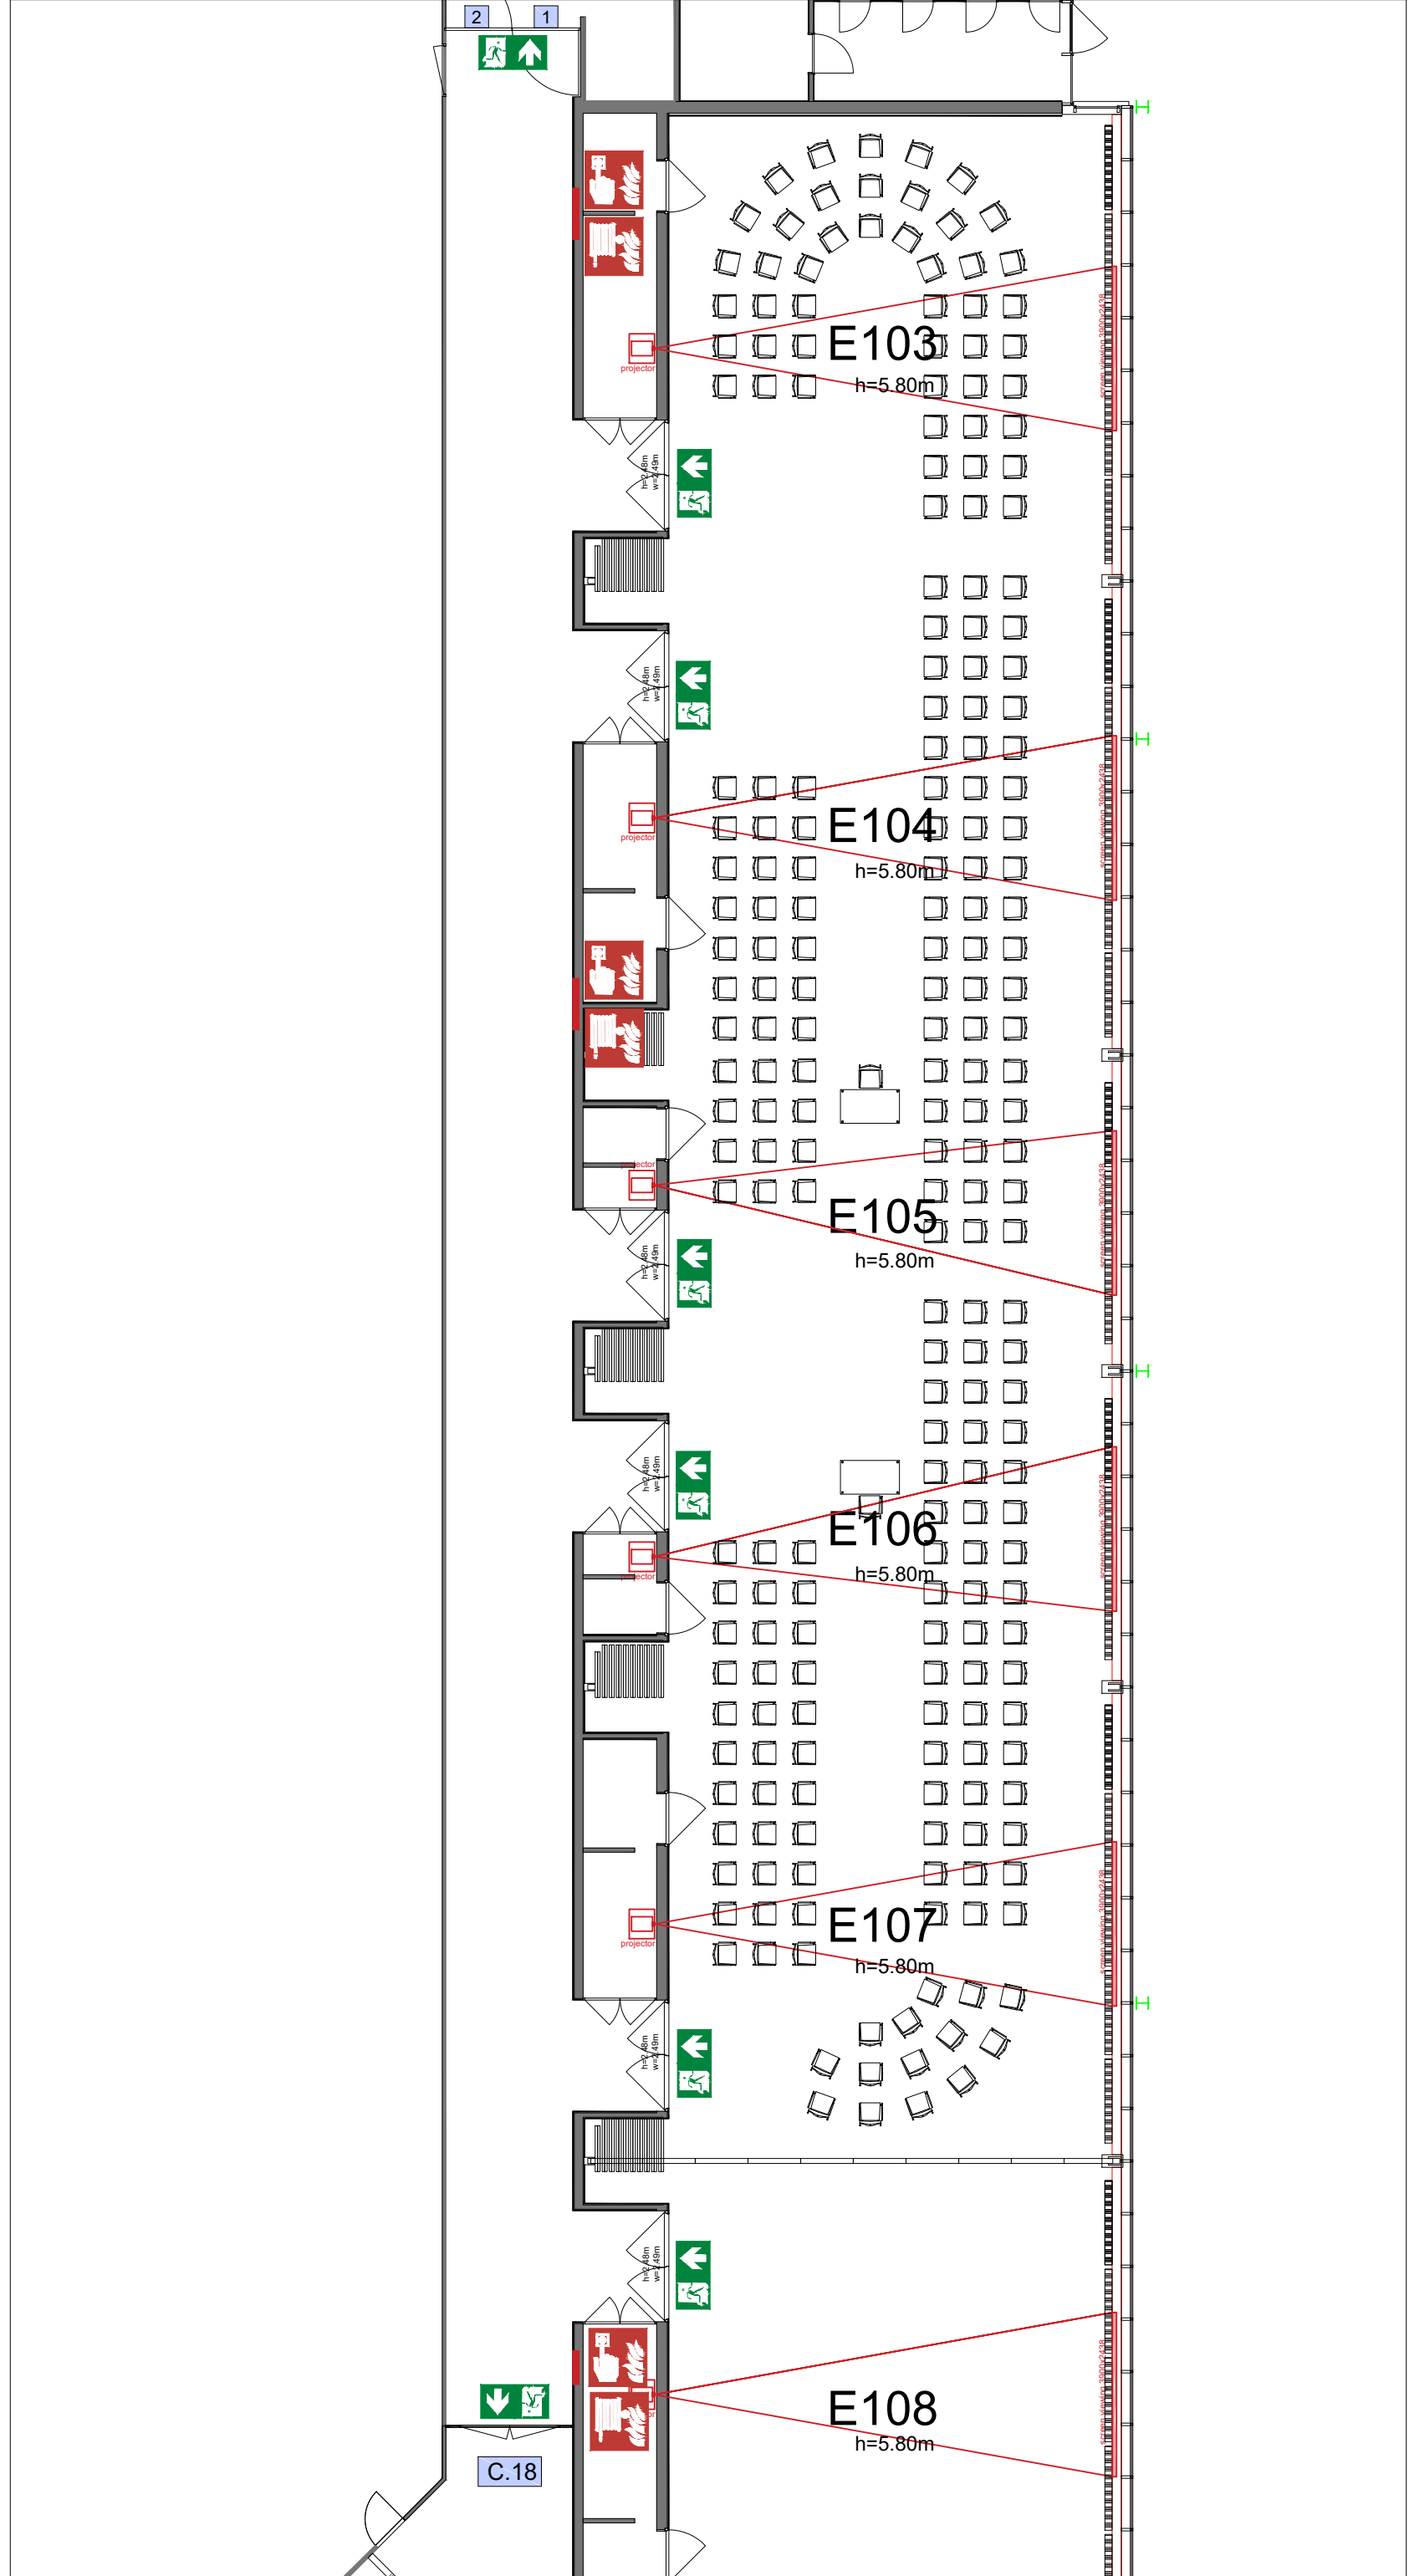



Symbol Legend

- Emergency Exit
- First Aid
- Fire Extinguisher
- Fire Hose Reel
- Fire Alarm Call Point
- Fire Hydrant
- Event Catering Outlet
- Event Coffee Point
- Female Toilet
- Male Toilet
- Accessible Toilet
- Cloakroom
- RAI Live Screen
- Rigging Point
- Electra & Data
- Water - Tap and Drain
- Drain
- Cable Duct

Meubilair:

- 2 tables (140x80 cm)
- 229 chairs


Virtual Tour

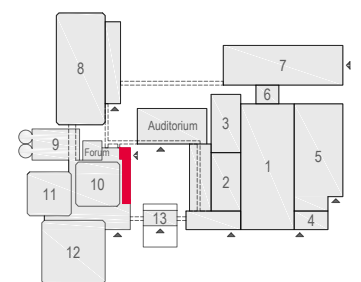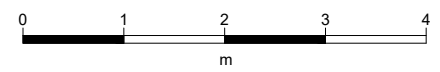

E103 -107 - 16



Drawing Number 567
 Date (dd-mm-yy) 16.02.2021
 Scale A3 1:150
 Drawn cadoffice@rai.nl
 Changes / Omissions excepted

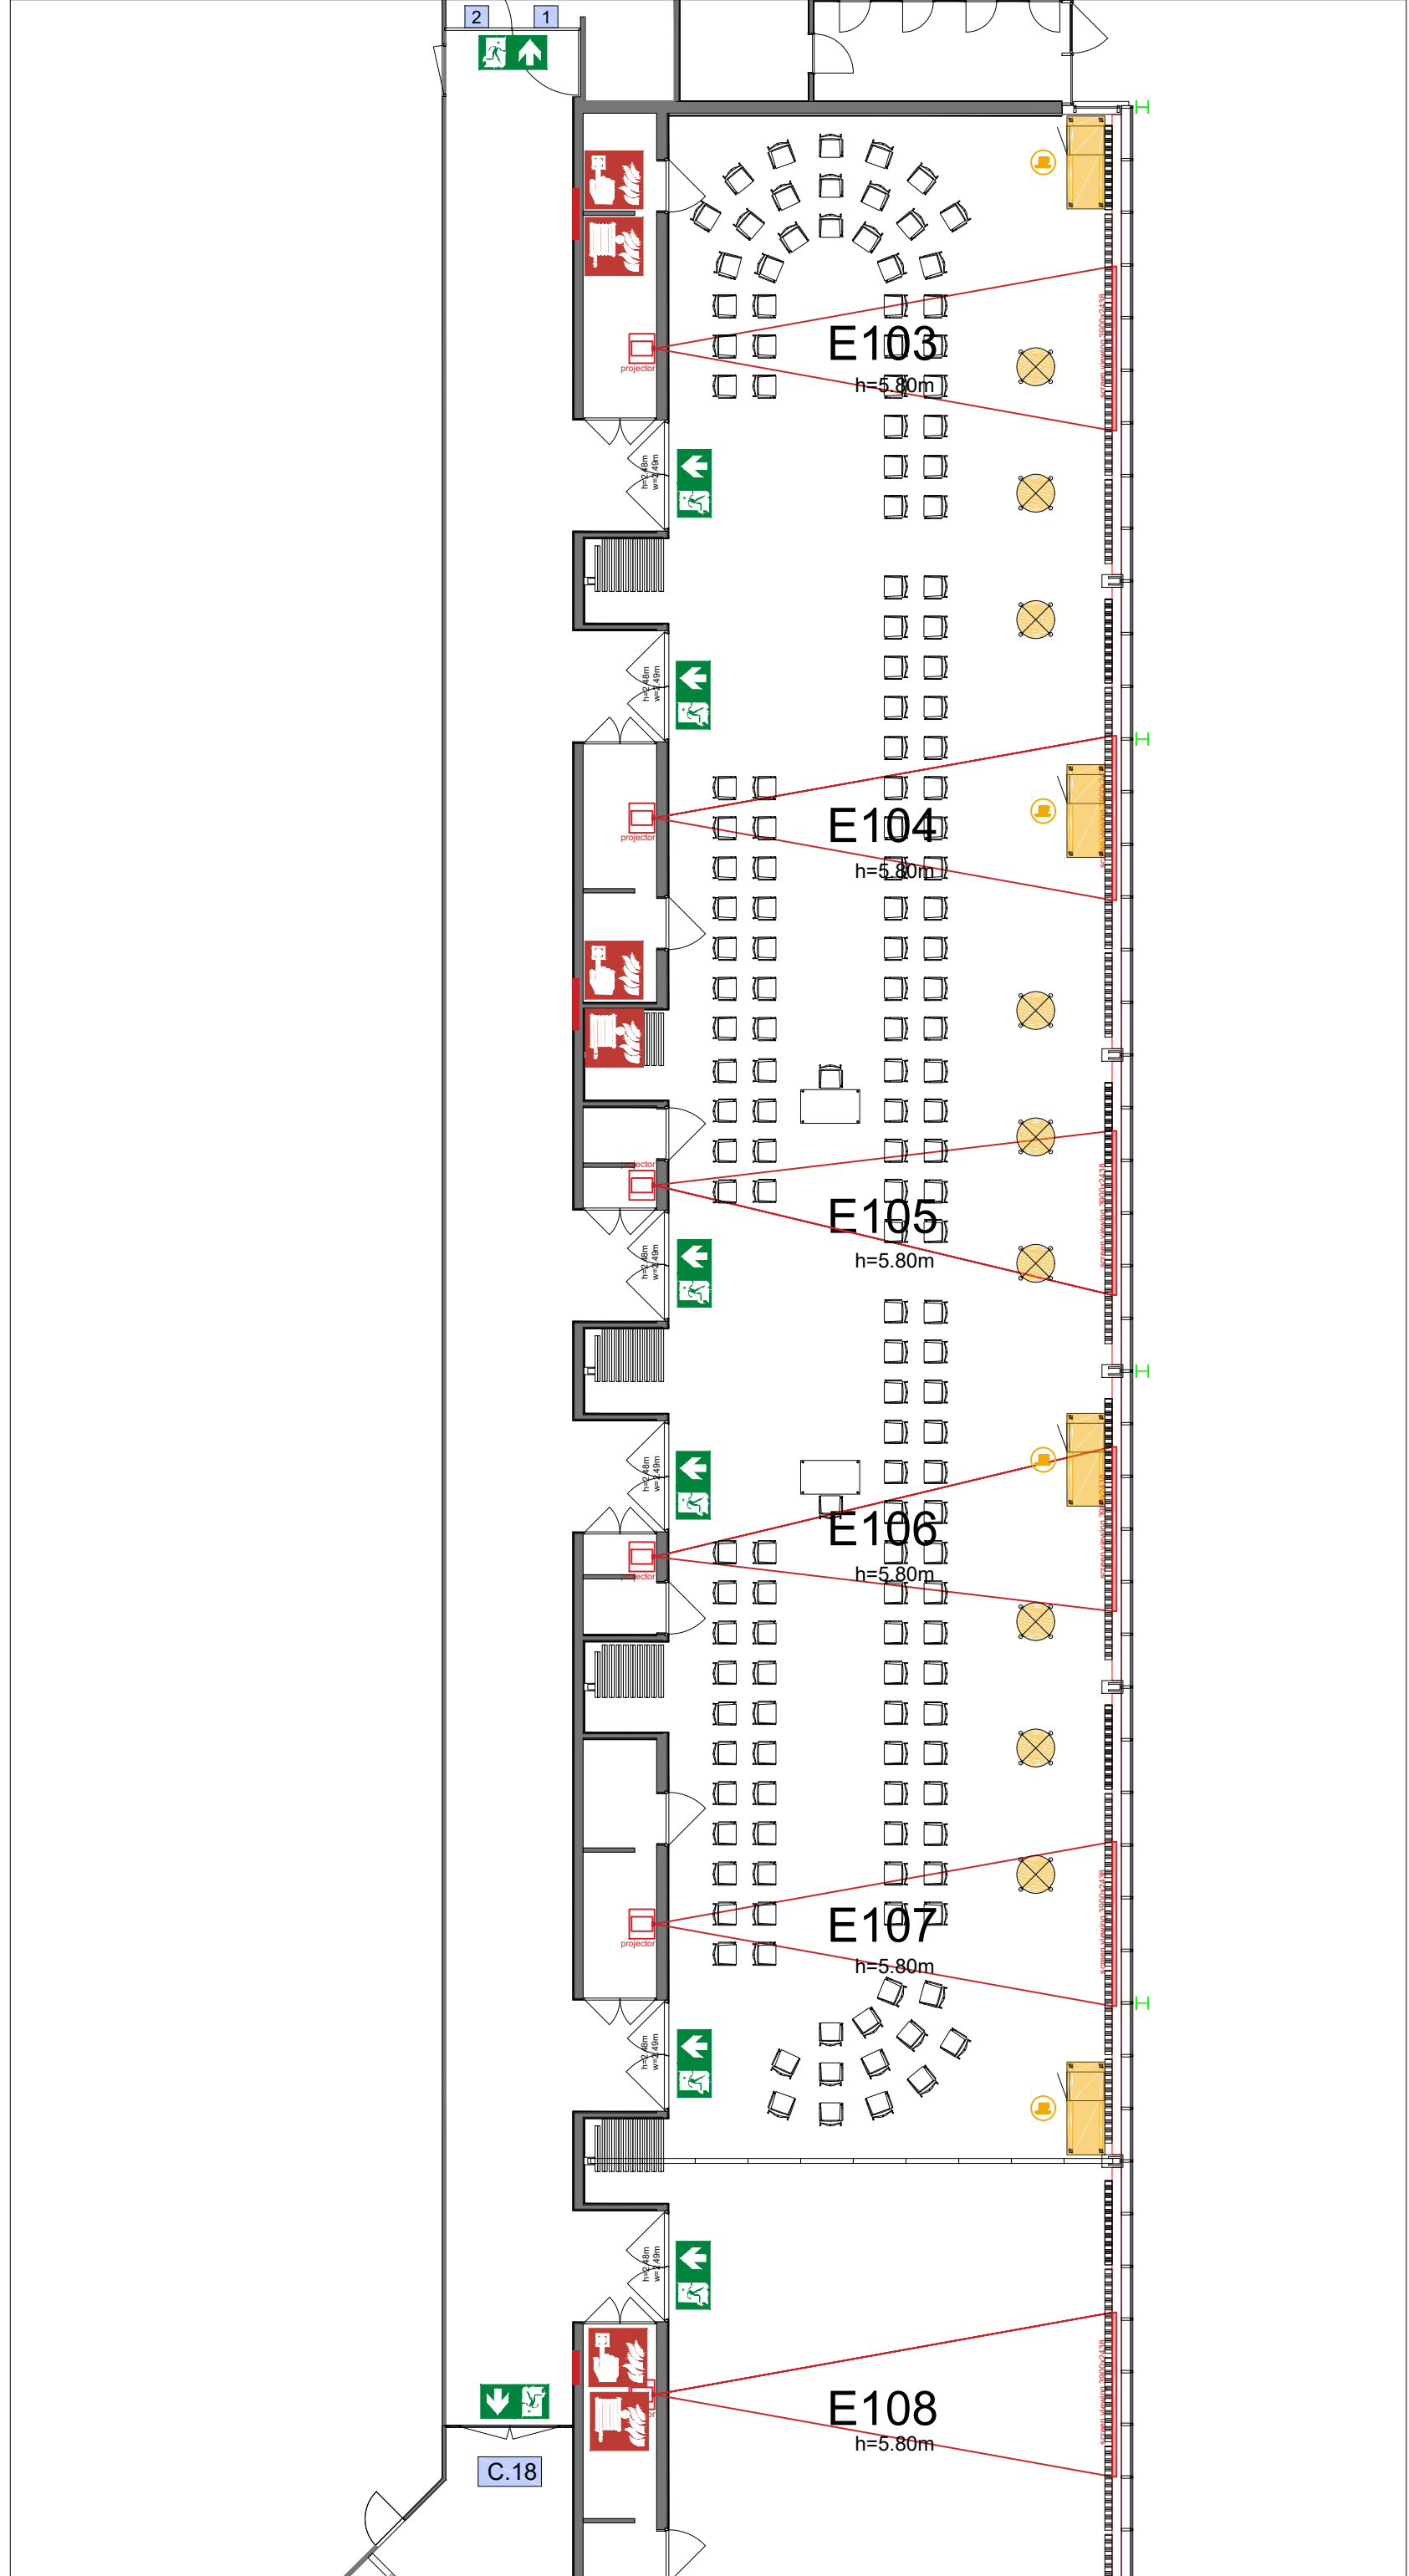



Symbol Legend

- Emergency Exit
- First Aid
- Fire Extinguisher
- Fire Hose Reel
- Fire Alarm Call Point
- Fire Hydrant
- Event Catering Outlet
- Event Coffee Point
- Female Toilet
- Male Toilet
- Accessible Toilet
- Cloakroom
- RAI Live Screen
- Rigging Point
- Electra & Data
- Water - Tap and Drain
- Drain
- Cable Duct

Meubilair:

- 2 tables (140x80 cm)
- 9 high tables
- 162 chairs


Virtual Tour

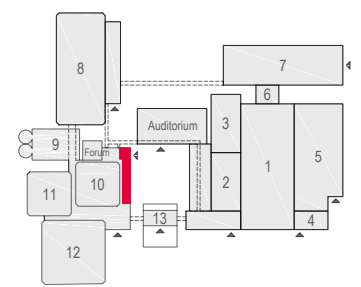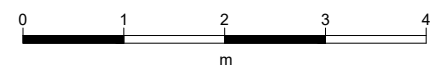







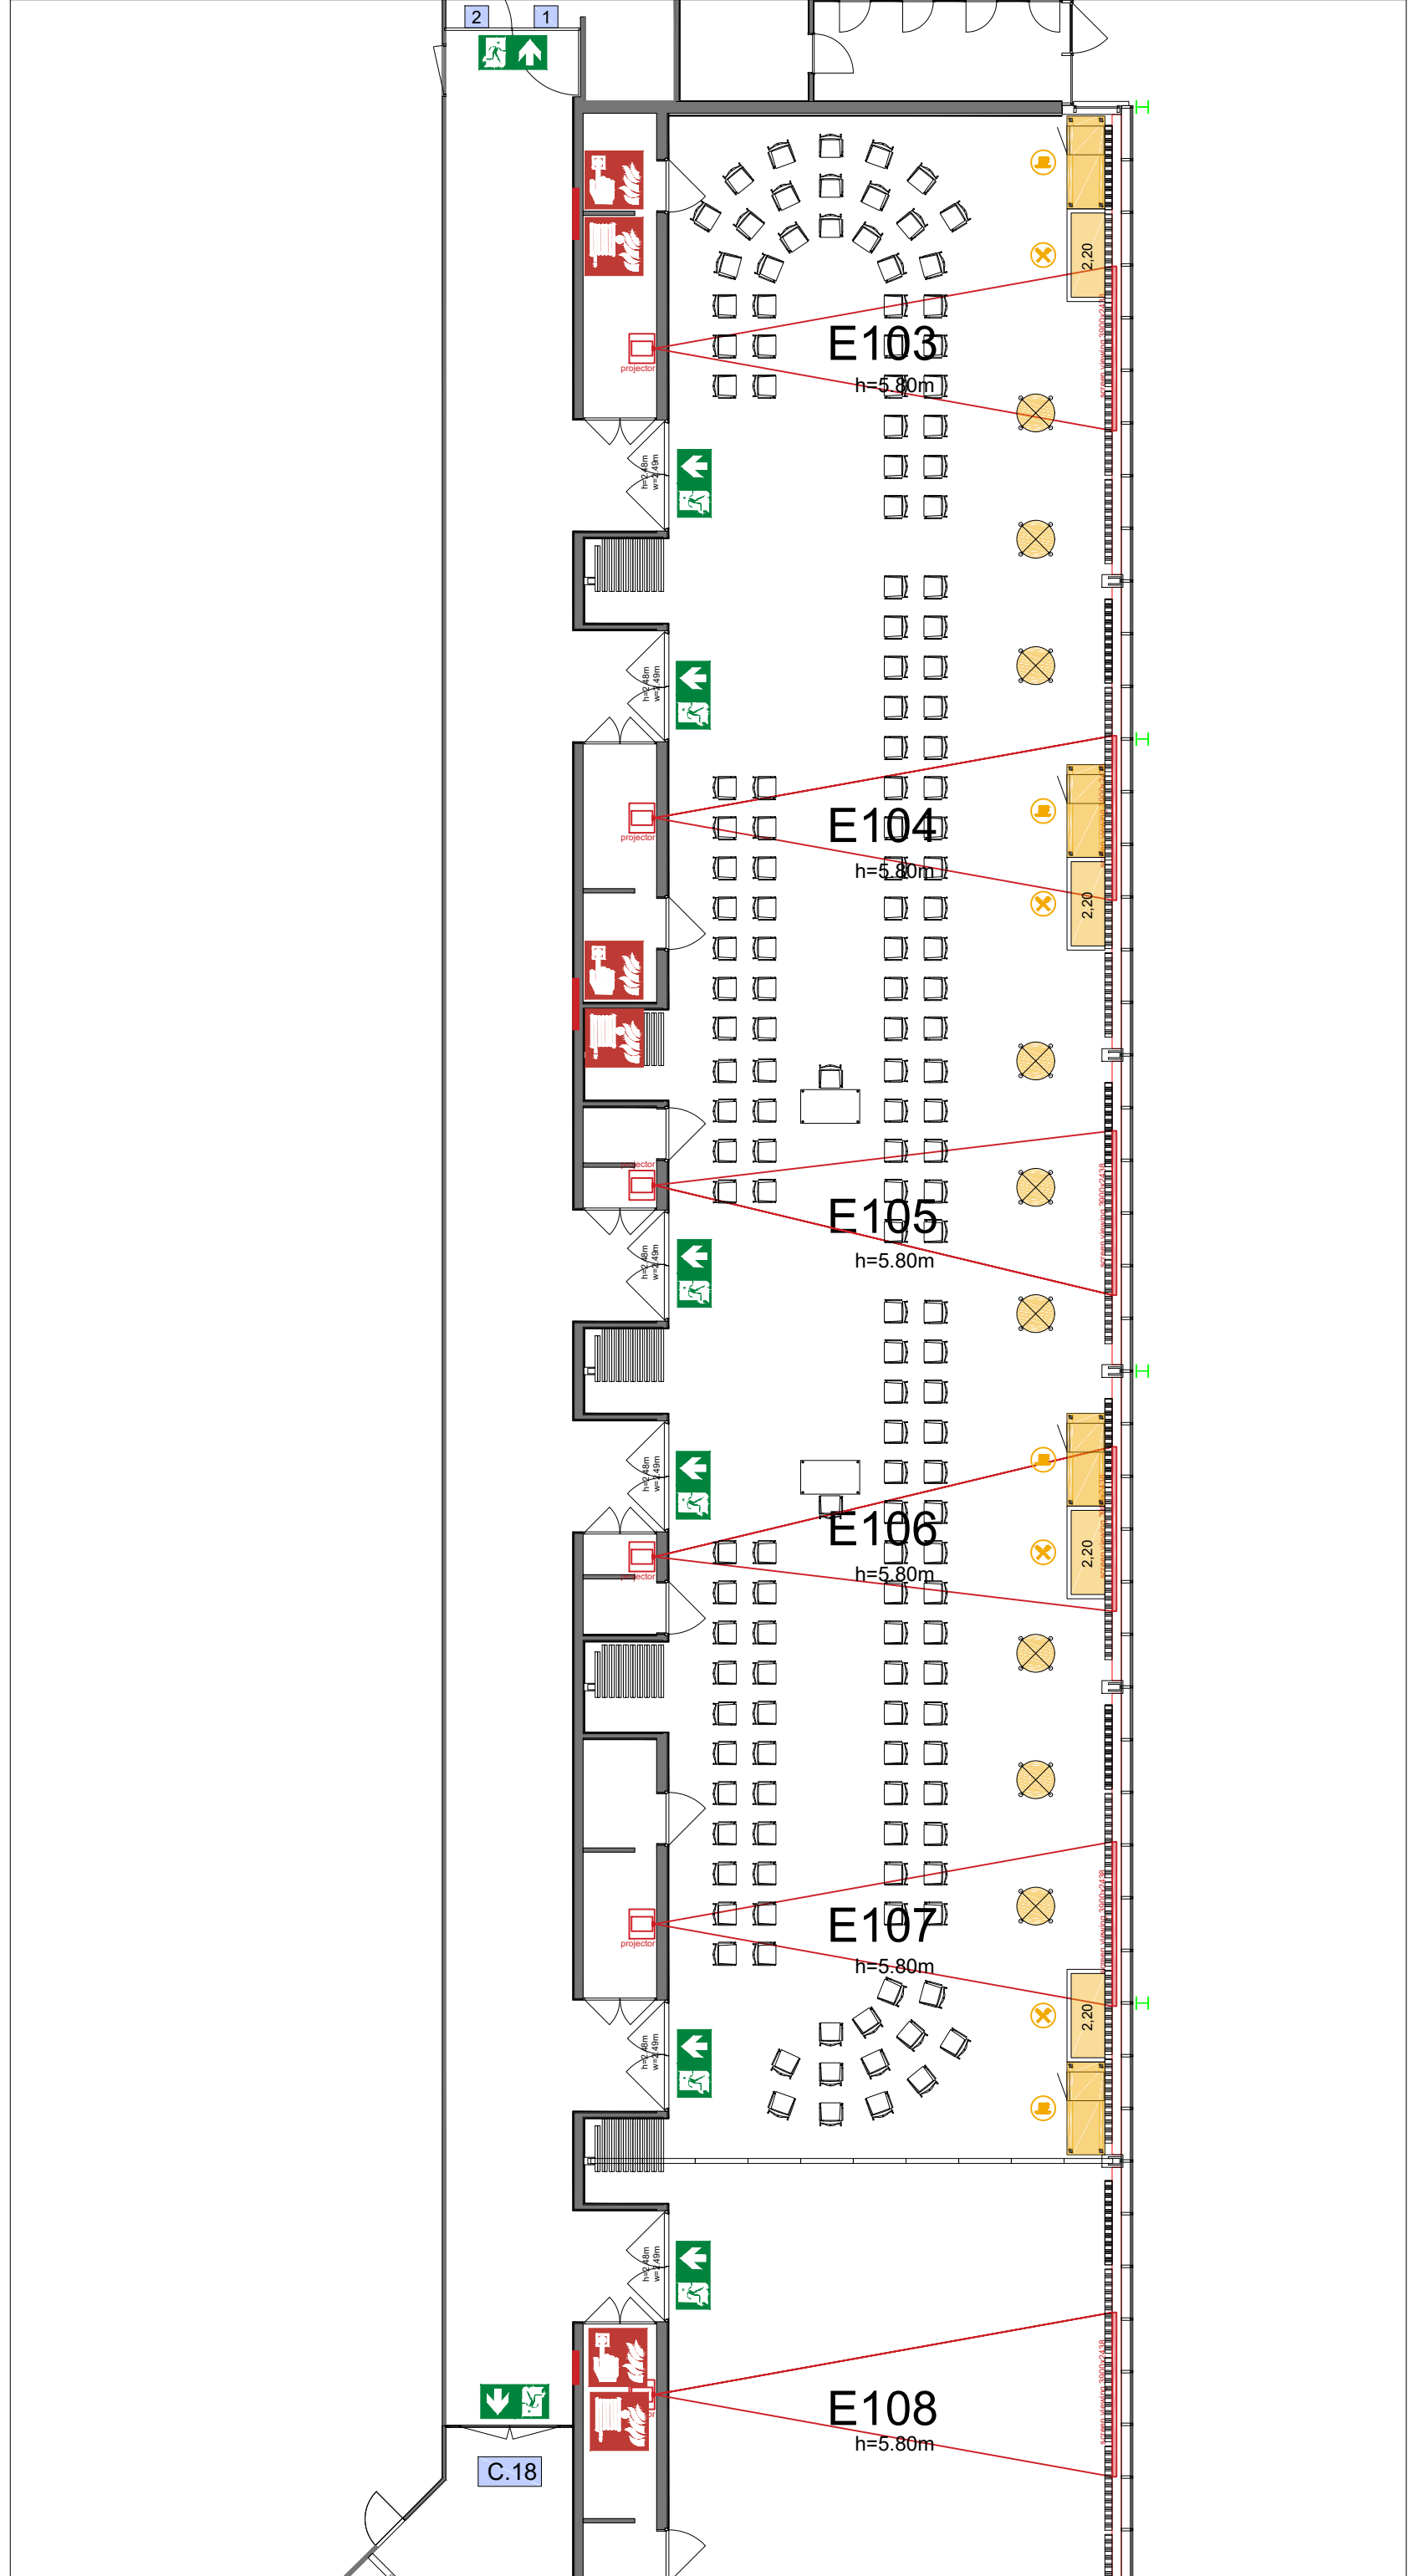









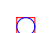

E103 -107 - 17



Drawing Number 567
 Date (dd-mm-yy) 16.02.2021
 Scale A3 1:150
 Drawn cadoffice@rai.nl
 Changes / Omissions excepted





Symbol Legend

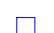-  Emergency Exit
-  First Aid
-  Fire Extinguisher
-  Fire Hose Reel
-  Fire Alarm Call Point
-  Fire Hydrant
-  Event Catering Outlet
-  Event Coffee Point
-  Female Toilet
-  Male Toilet
-  Accessible Toilet
-  Cloakroom
-  RAI Live Screen
-  Rigging Point
-  Electra & Data
-  Water - Tap and Drain
-  Drain
-  Cable Duct

Meubilair:

- 2 tables (140x80 cm)
- 6 high tables
- 162 chairs


Virtual Tour

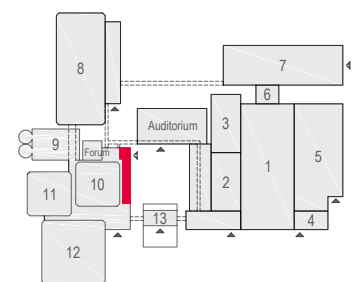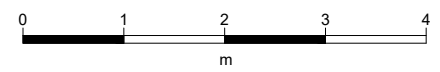

E103 -107 - 18



Drawing Number 567
 Date (dd-mm-yy) 16.02.2021
 Scale A3 1:150
 Drawn cadoffice@rai.nl
 Changes / Omissions excepted

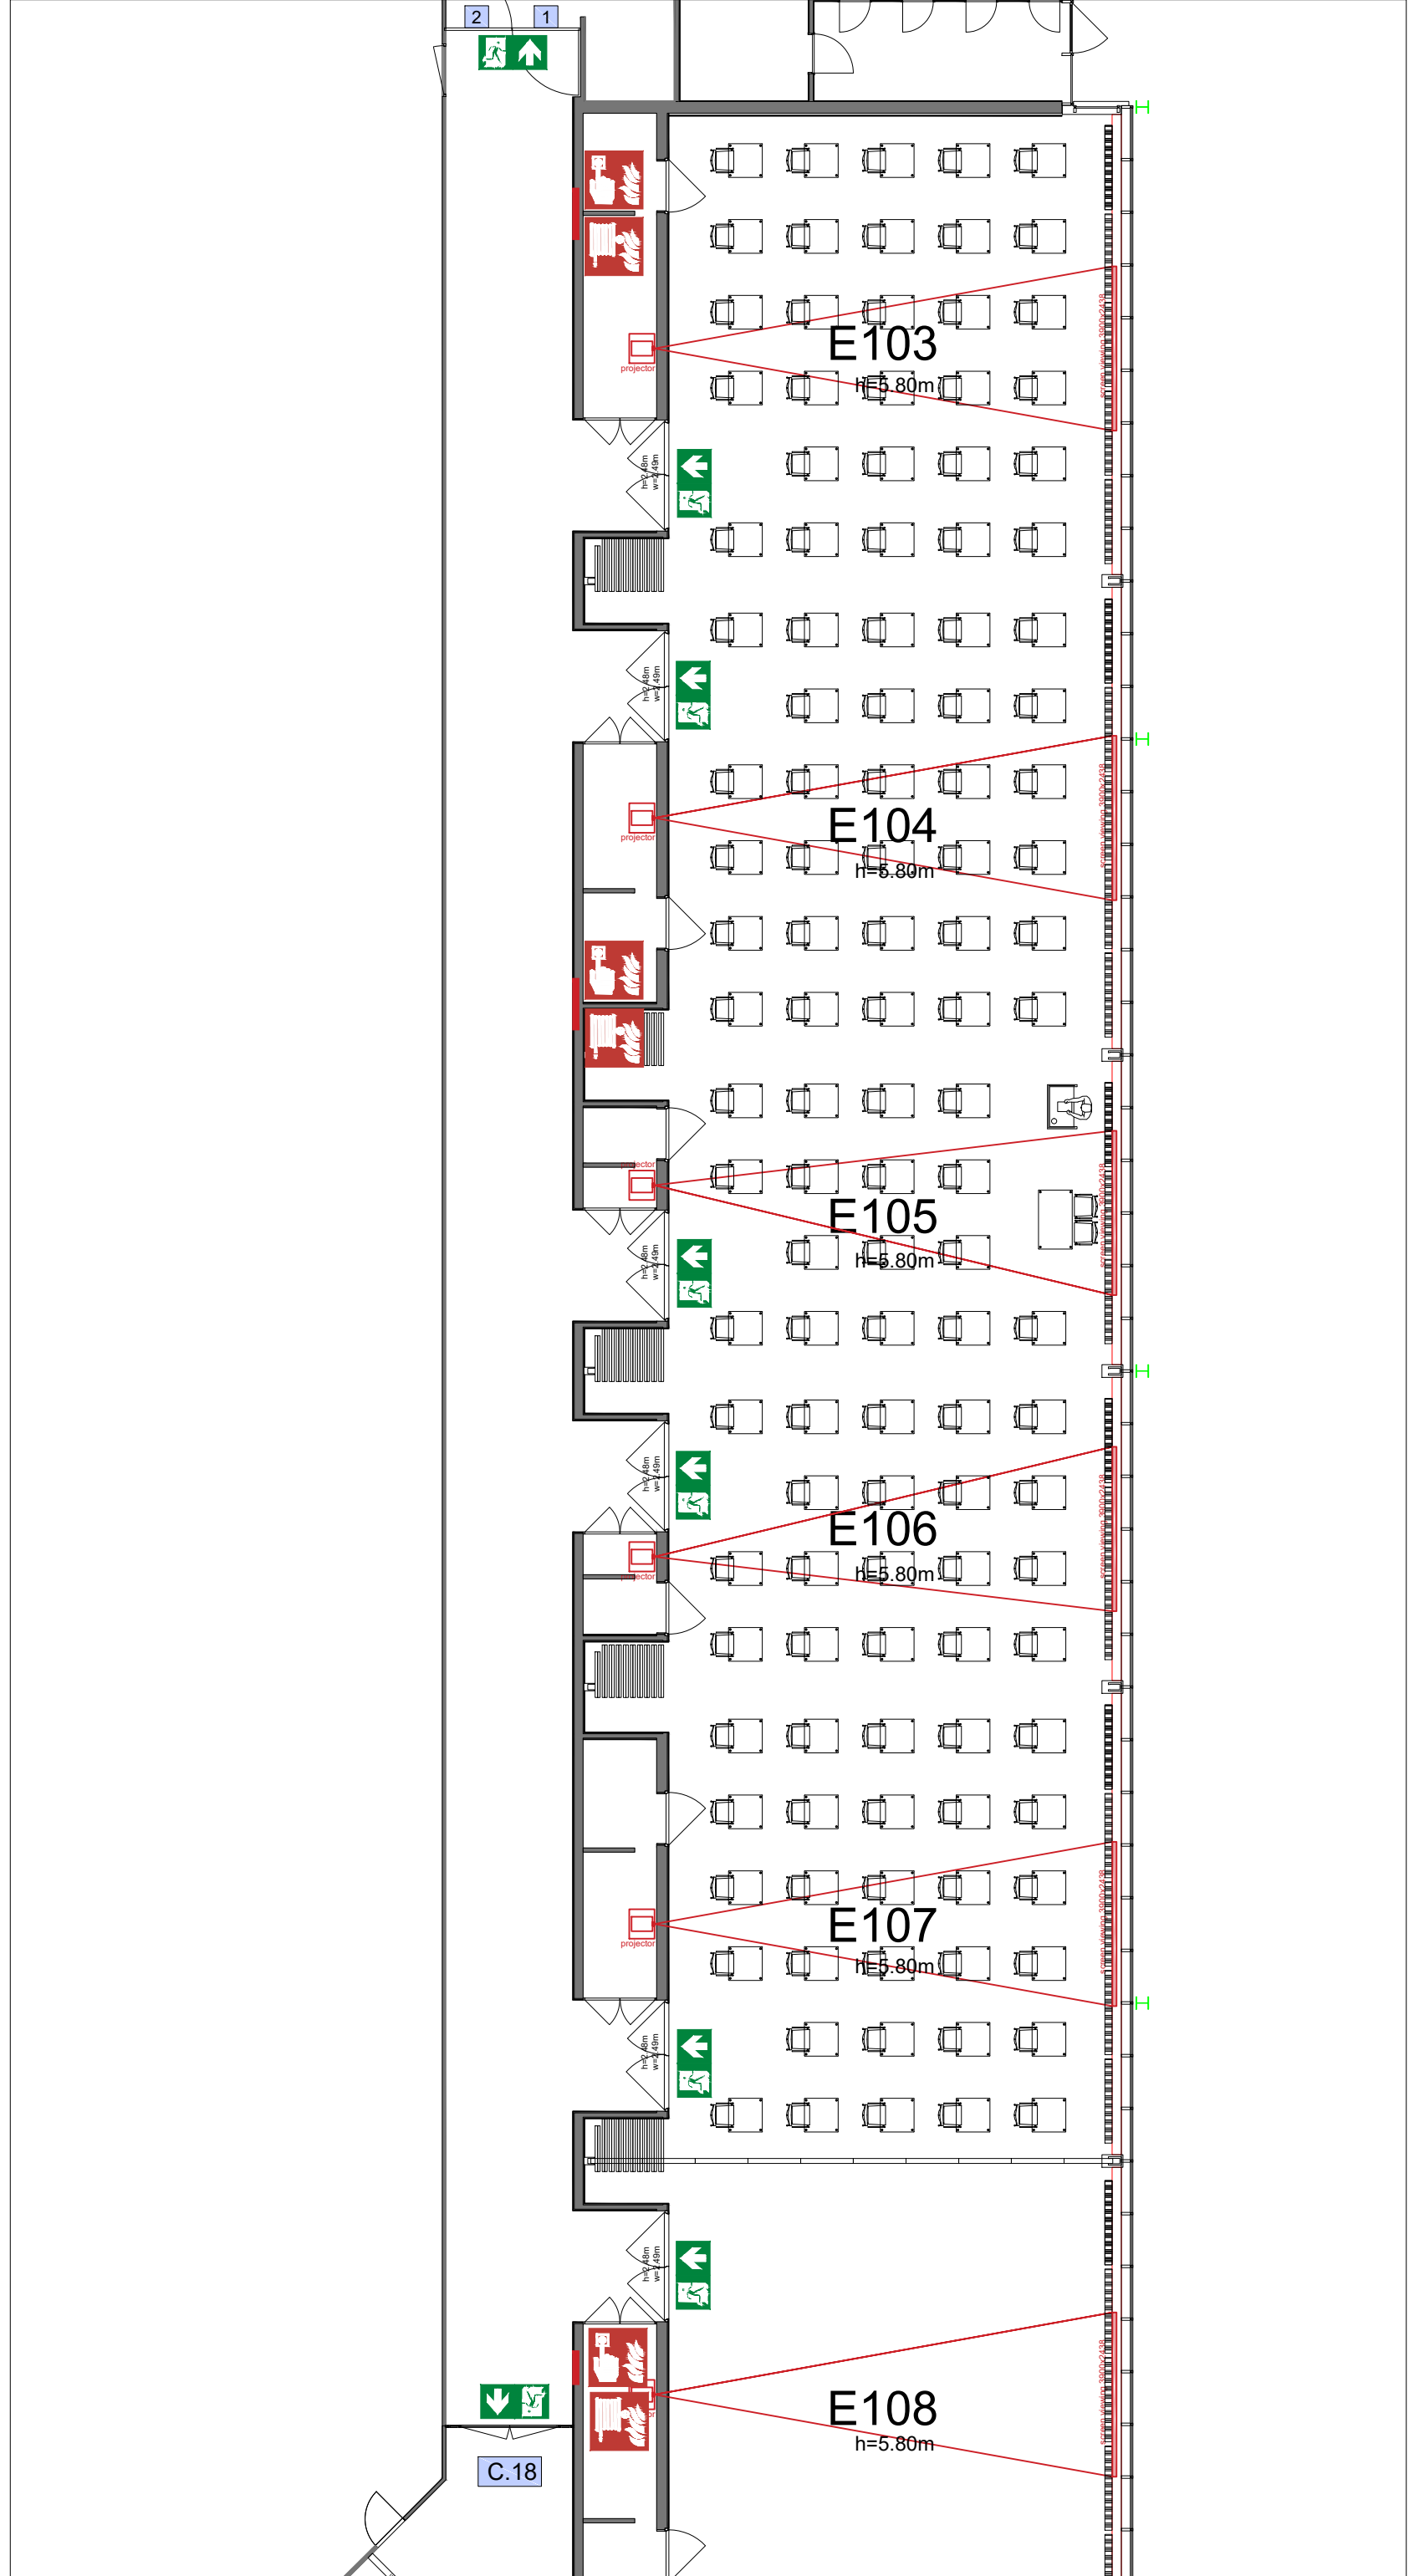



Symbol Legend

- Emergency Exit
- First Aid
- Fire Extinguisher
- Fire Hose Reel
- Fire Alarm Call Point
- Fire Hydrant
- Event Catering Outlet
- Event Coffee Point
- Female Toilet
- Male Toilet
- Accessible Toilet
- Cloakroom
- RAI Live Screen
- Rigging Point
- Electra & Data
- Water - Tap and Drain
- Drain
- Cable Duct

Meubilair:

- 1 table (140x80 cm)
- 122 tables (80x80 cm)
- 124 chairs


Virtual Tour

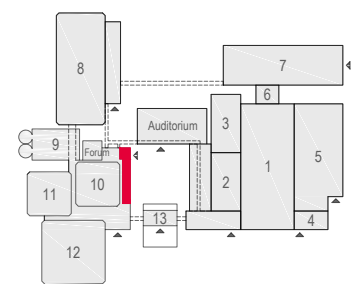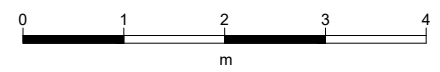

E103 -107 - 19



Drawing Number 567
 Date (dd-mm-yy) 16.02.2021
 Scale A3 1:150
 Drawn cadoffice@rai.nl
 Changes / Omissions excepted

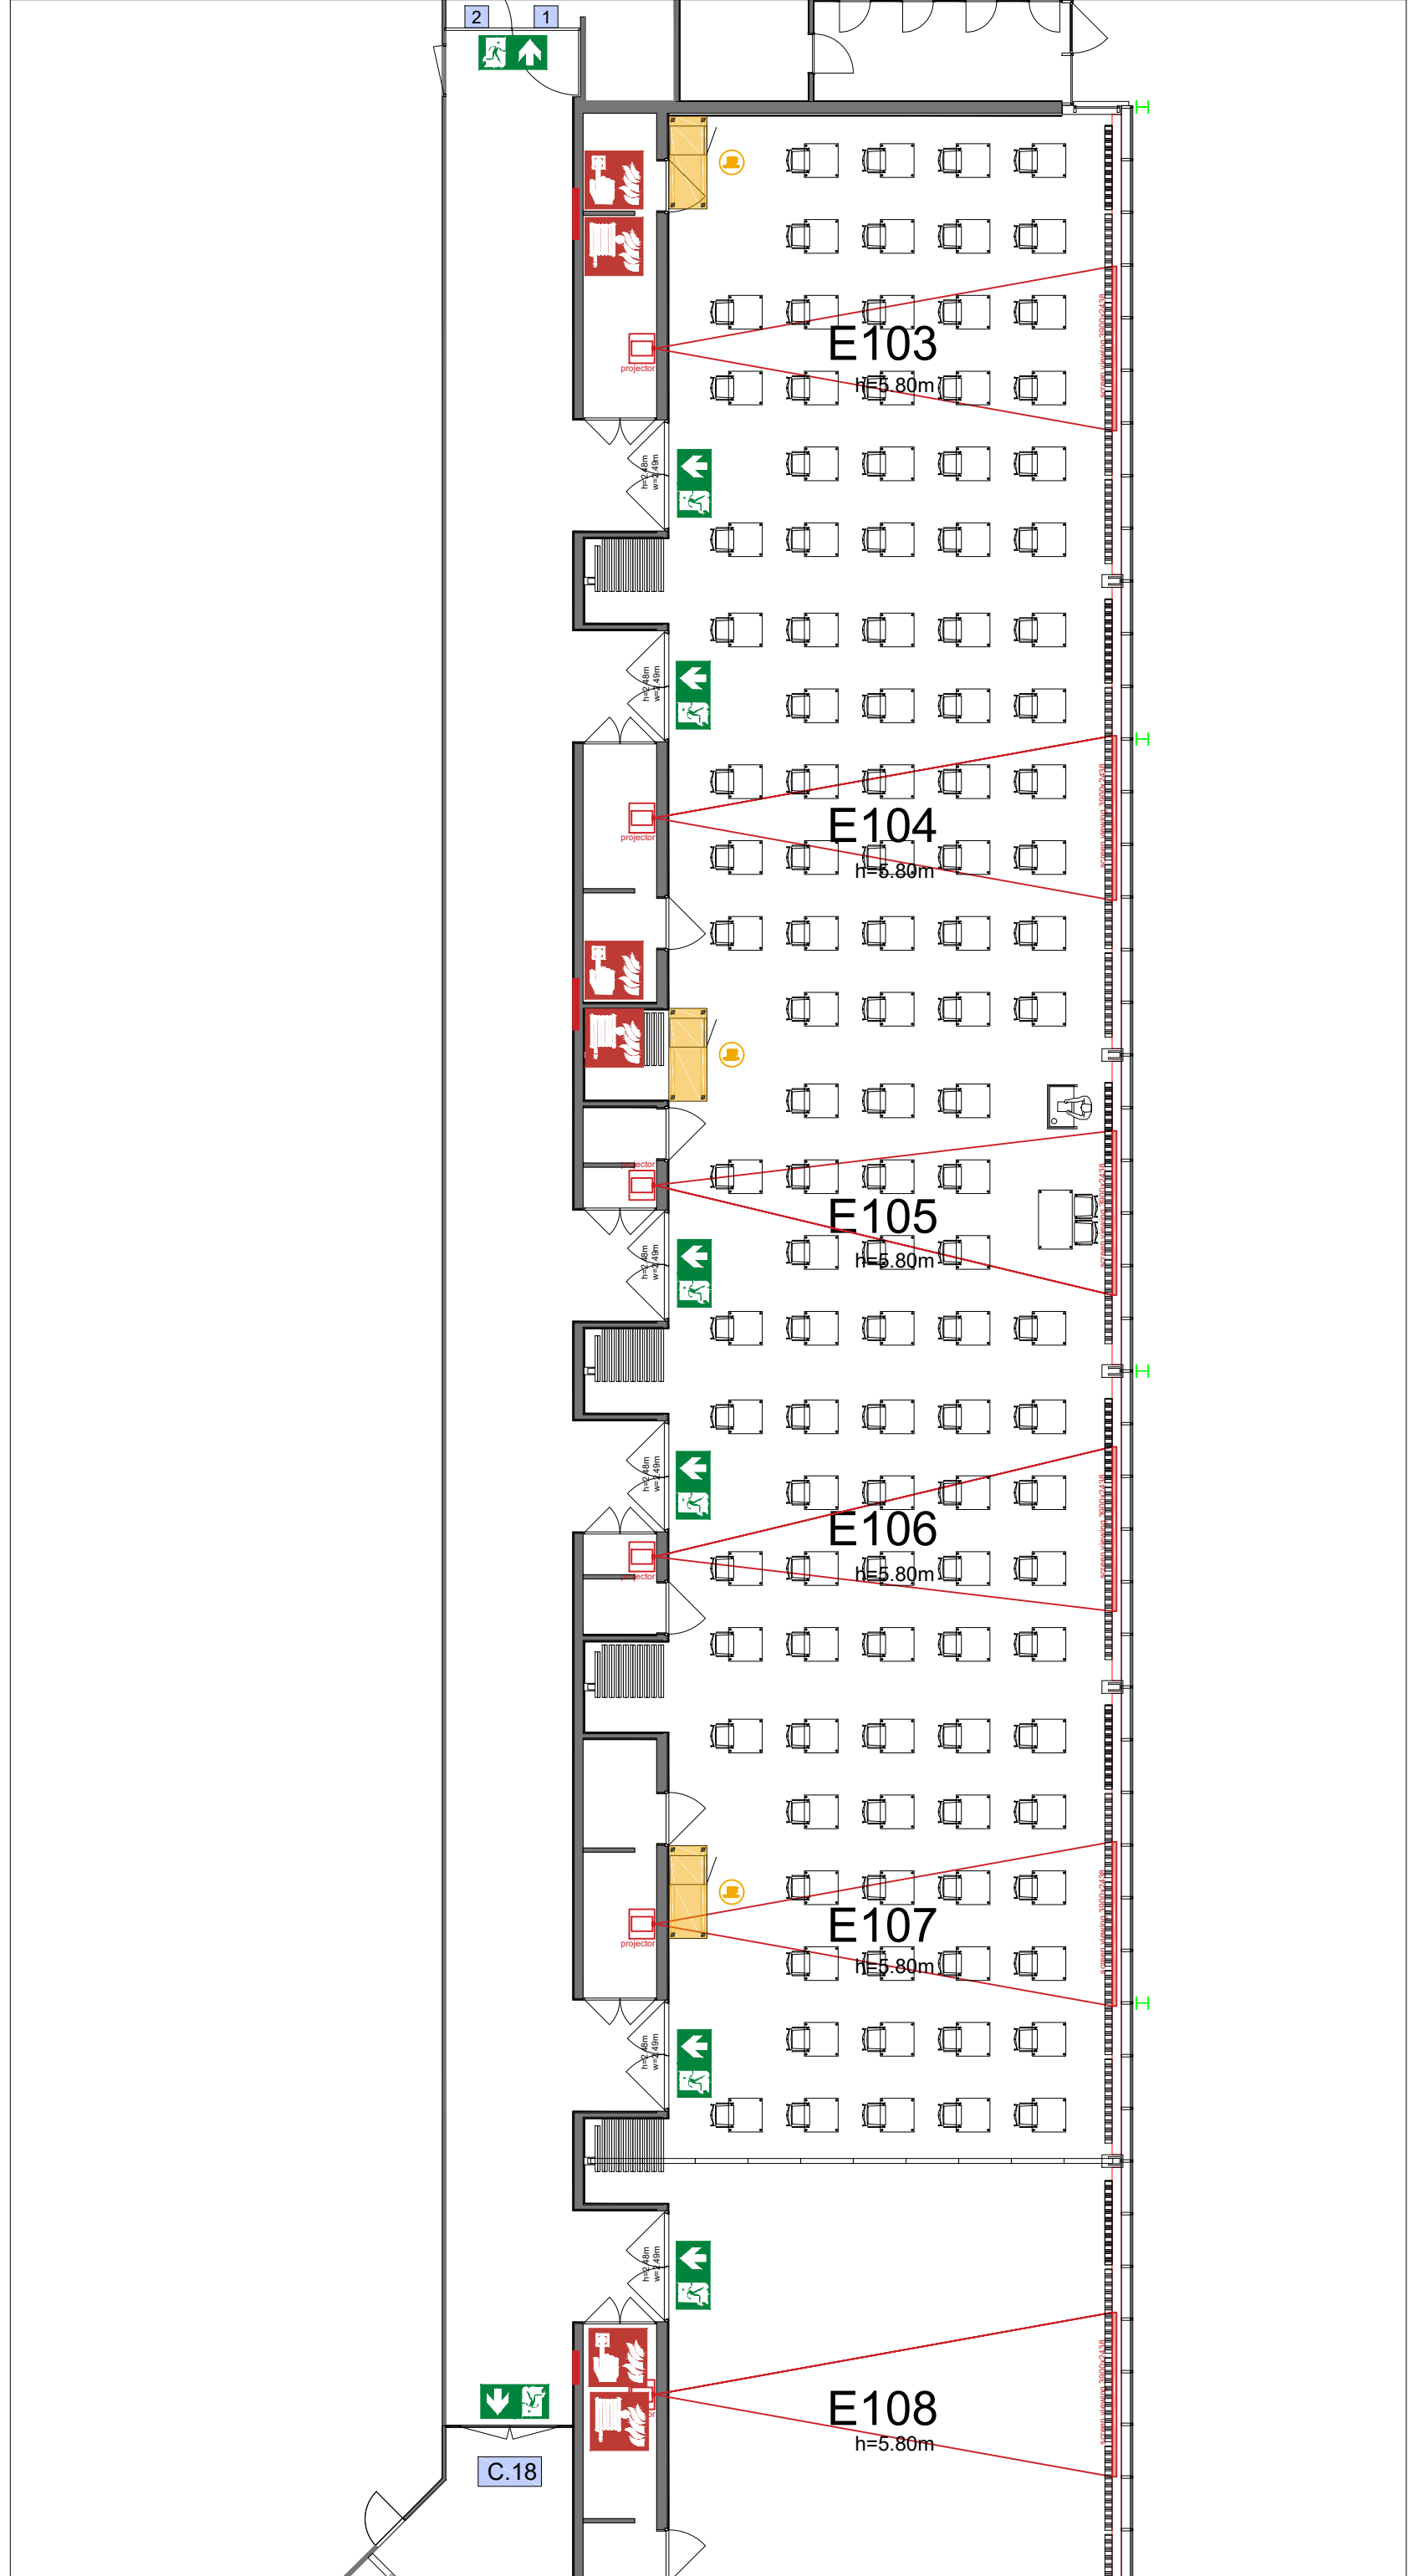



Symbol Legend

- Emergency Exit
- First Aid
- Fire Extinguisher
- Fire Hose Reel
- Fire Alarm Call Point
- Fire Hydrant
- Event Catering Outlet
- Event Coffee Point
- Female Toilet
- Male Toilet
- Accessible Toilet
- Cloakroom
- RAI Live Screen
- Rigging Point
- Electra & Data
- Water - Tap and Drain
- Drain
- Cable Duct

Meubilair:

- 1 table (140x80 cm)
- 115 tables (80x80 cm)
- 117 chairs


Virtual Tour

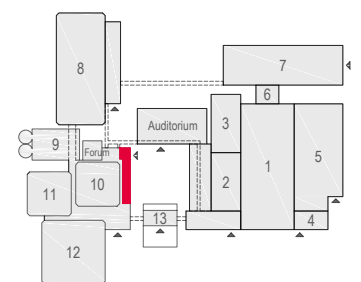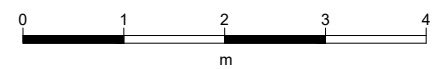

E103 -107 - 20



Drawing Number 567
 Date (dd-mm-yy) 16.02.2021
 Scale A3 1:150
 Drawn cadoffice@rai.nl
 Changes / Omissions excepted

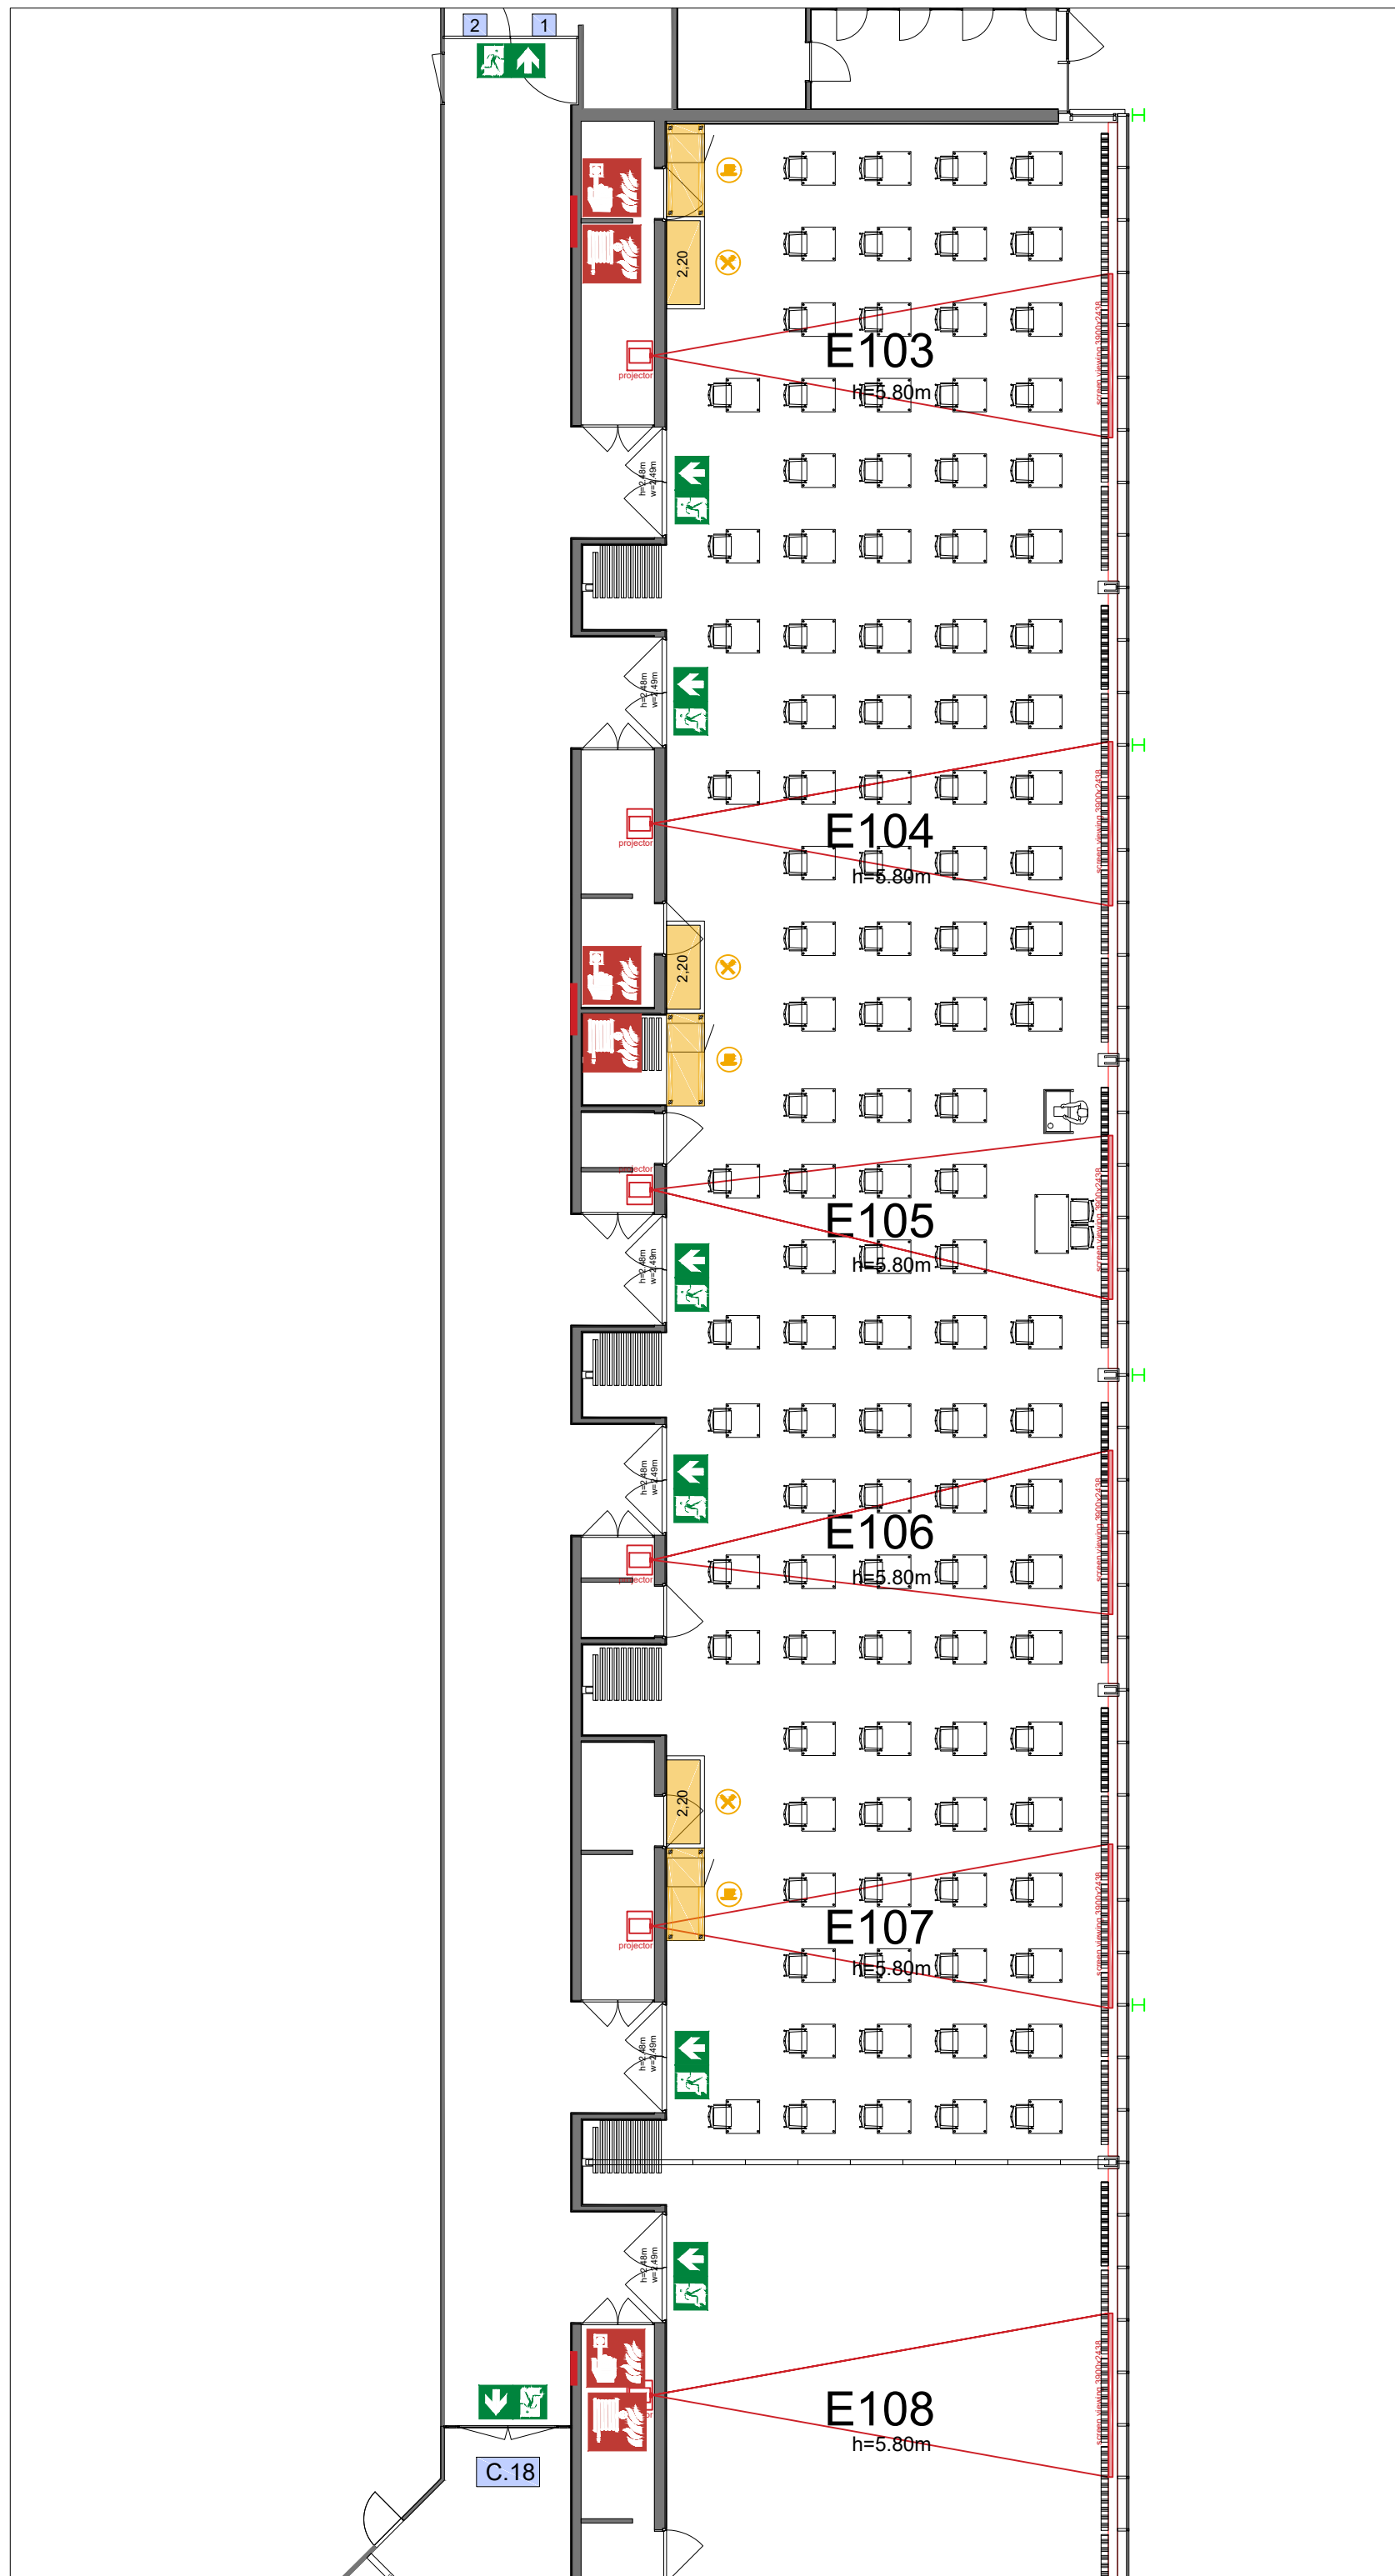


Symbol Legend

- Emergency Exit
- First Aid
- Fire Extinguisher
- Fire Hose Reel
- Fire Alarm Call Point
- Fire Hydrant
- Event Catering Outlet
- Event Coffee Point
- Female Toilet
- Male Toilet
- Accessible Toilet
- Cloakroom
- RAI Live Screen
- Rigging Point
- Electra & Data
- Water - Tap and Drain
- Drain
- Cable Duct

Meubilair:

- 1 table (140x80 cm)
- 111 tables (80x80 cm)
- 113 chairs


Virtual Tour

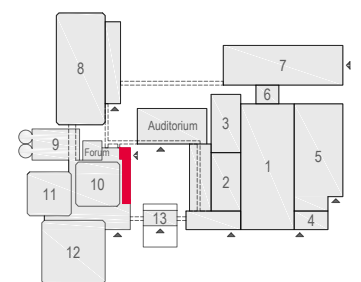

E103 -107 - 21



Drawing Number 567
 Date (dd-mm-yy) 16.02.2021
 Scale A3 1:150
 Drawn cadoffice@rai.nl
 Changes / Omissions excepted


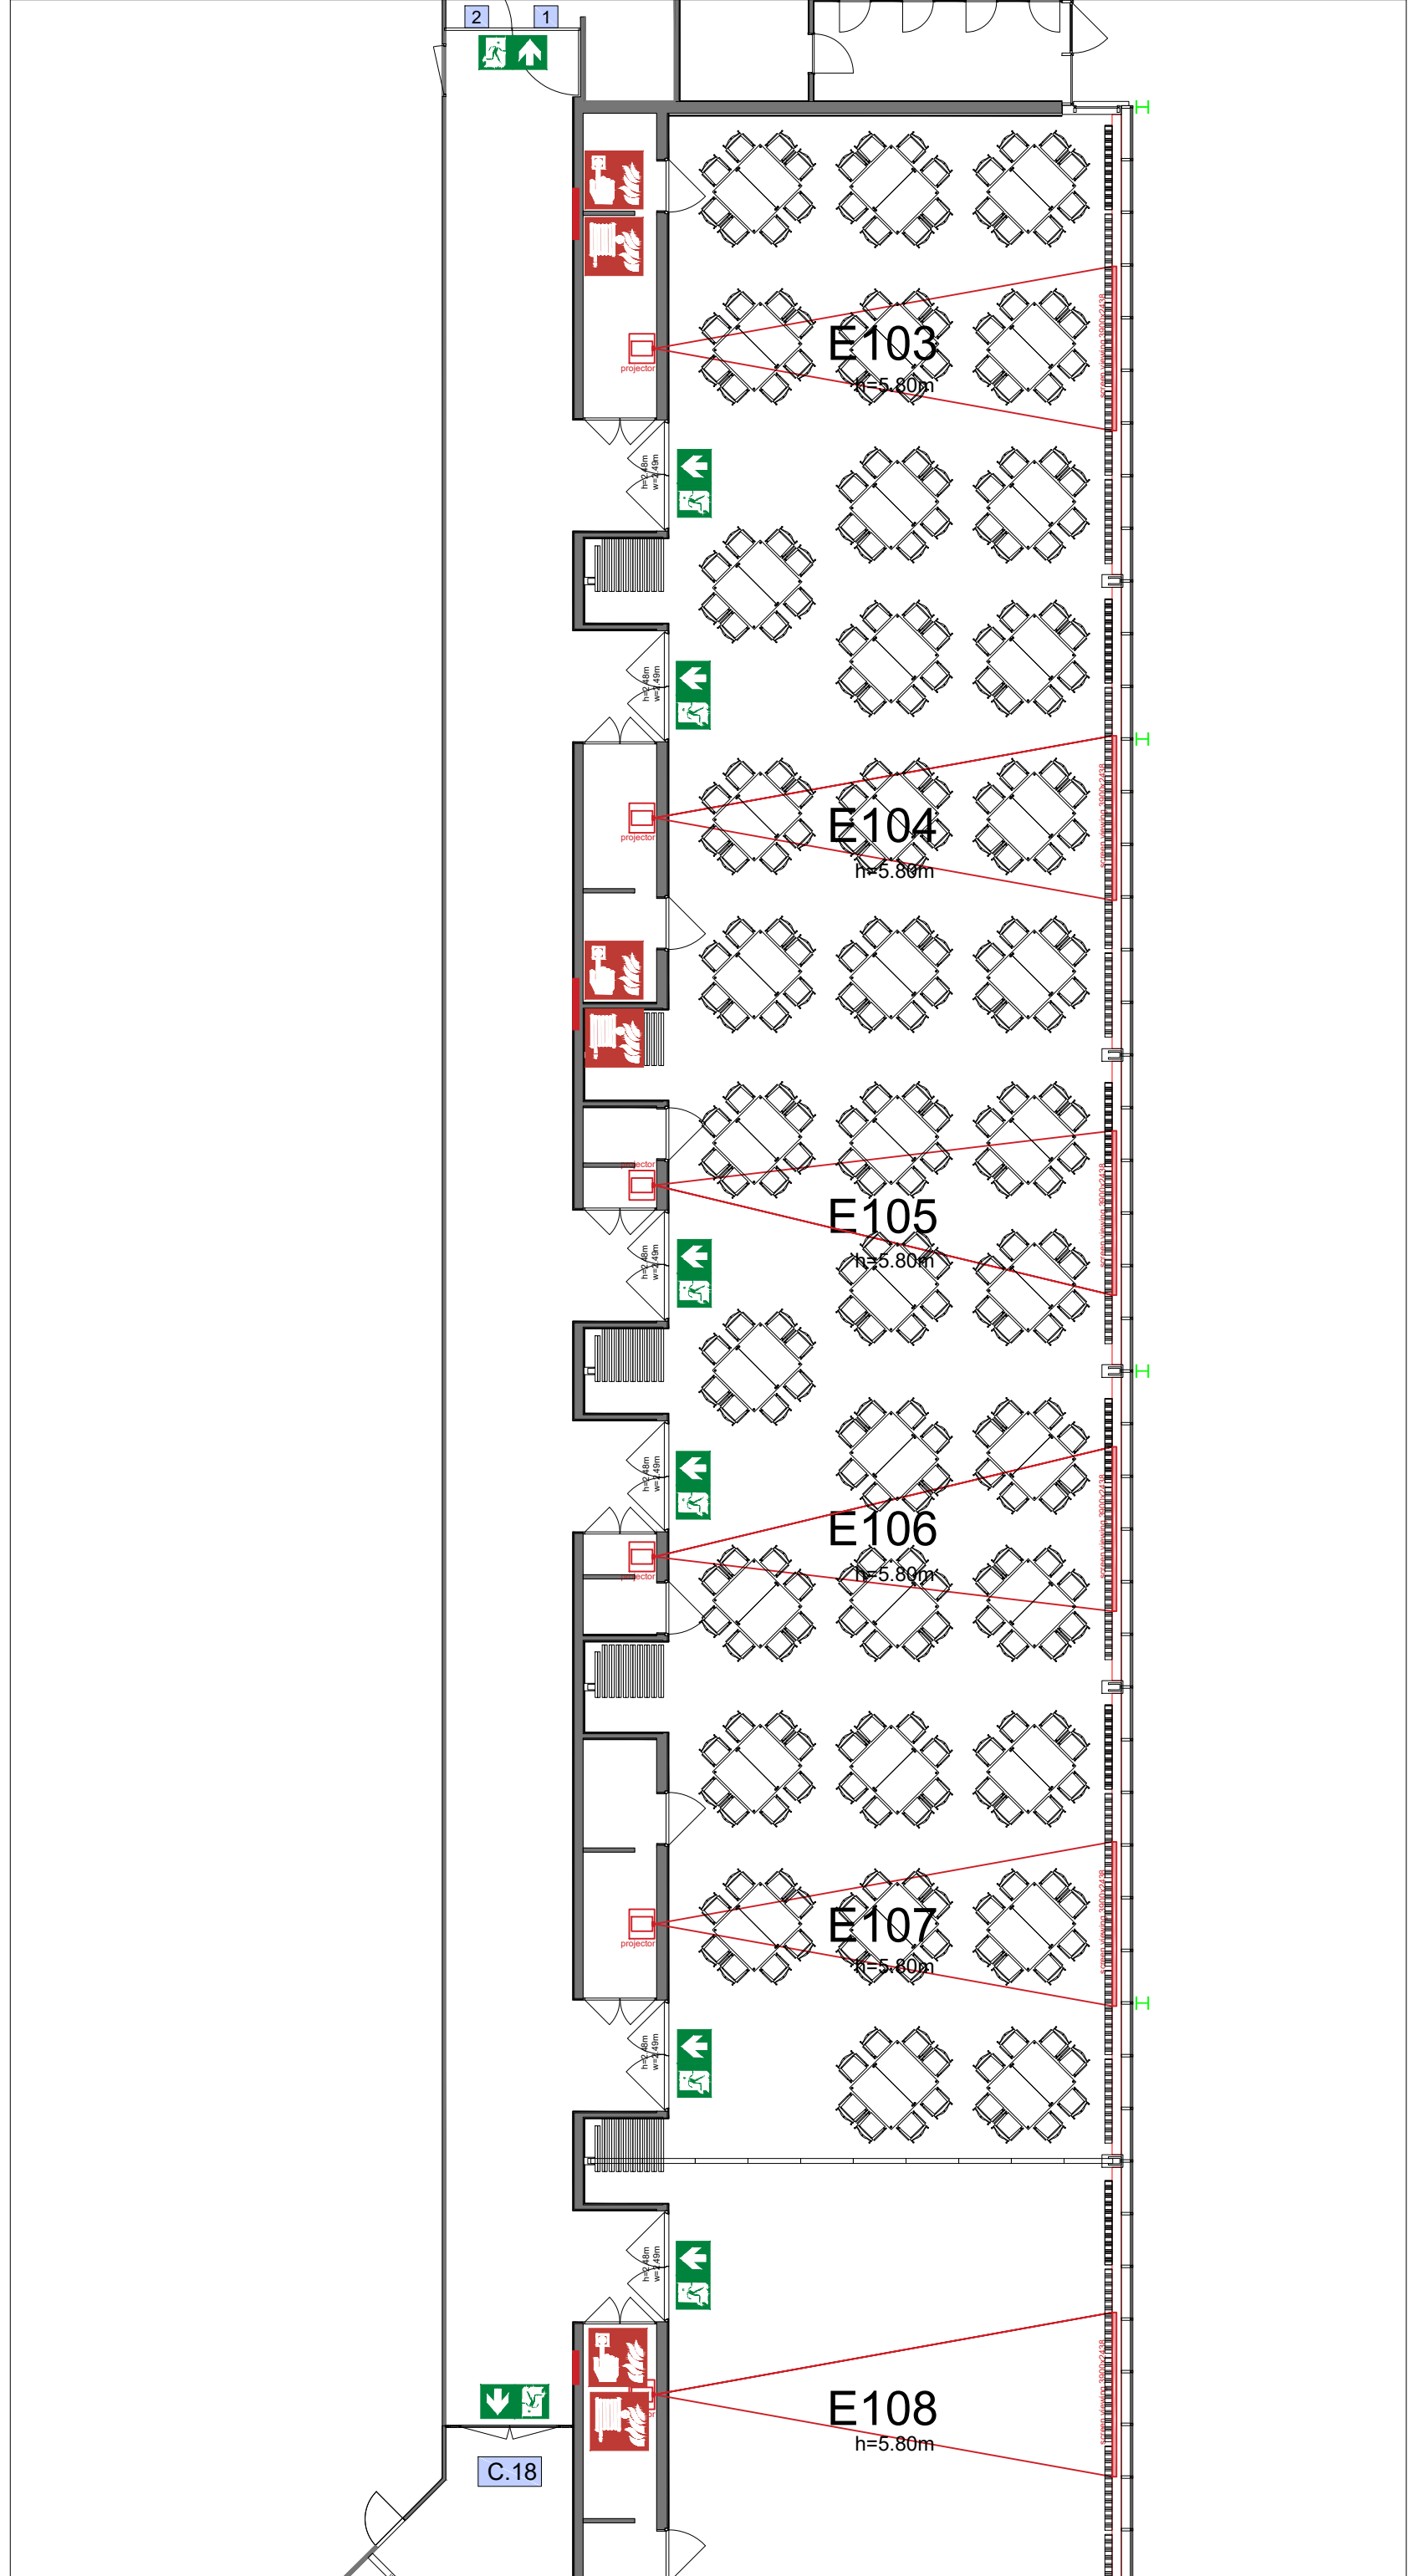


Symbol Legend

- Emergency Exit
- First Aid
- Fire Extinguisher
- Fire Hose Reel
- Fire Alarm Call Point
- Fire Hydrant
- Event Catering Outlet
- Event Coffee Point
- Female Toilet
- Male Toilet
- Accessible Toilet
- Cloakroom
- RAI Live Screen
- Rigging Point
- Electra & Data
- Water - Tap and Drain
- Drain
- Cable Duct

Meubilair:
 - 96 tables (140x80 cm)
 - 288 chairs


Virtual Tour

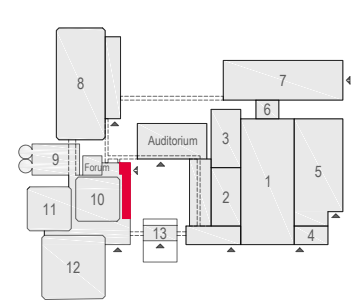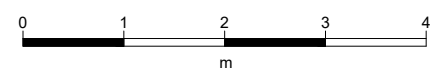

E103 -107 - 22



Drawing Number 567
 Date (dd-mm-yy) 16.02.2021
 Scale A3 1:150
 Drawn cadoffice@rai.nl
 Changes / Omissions excepted

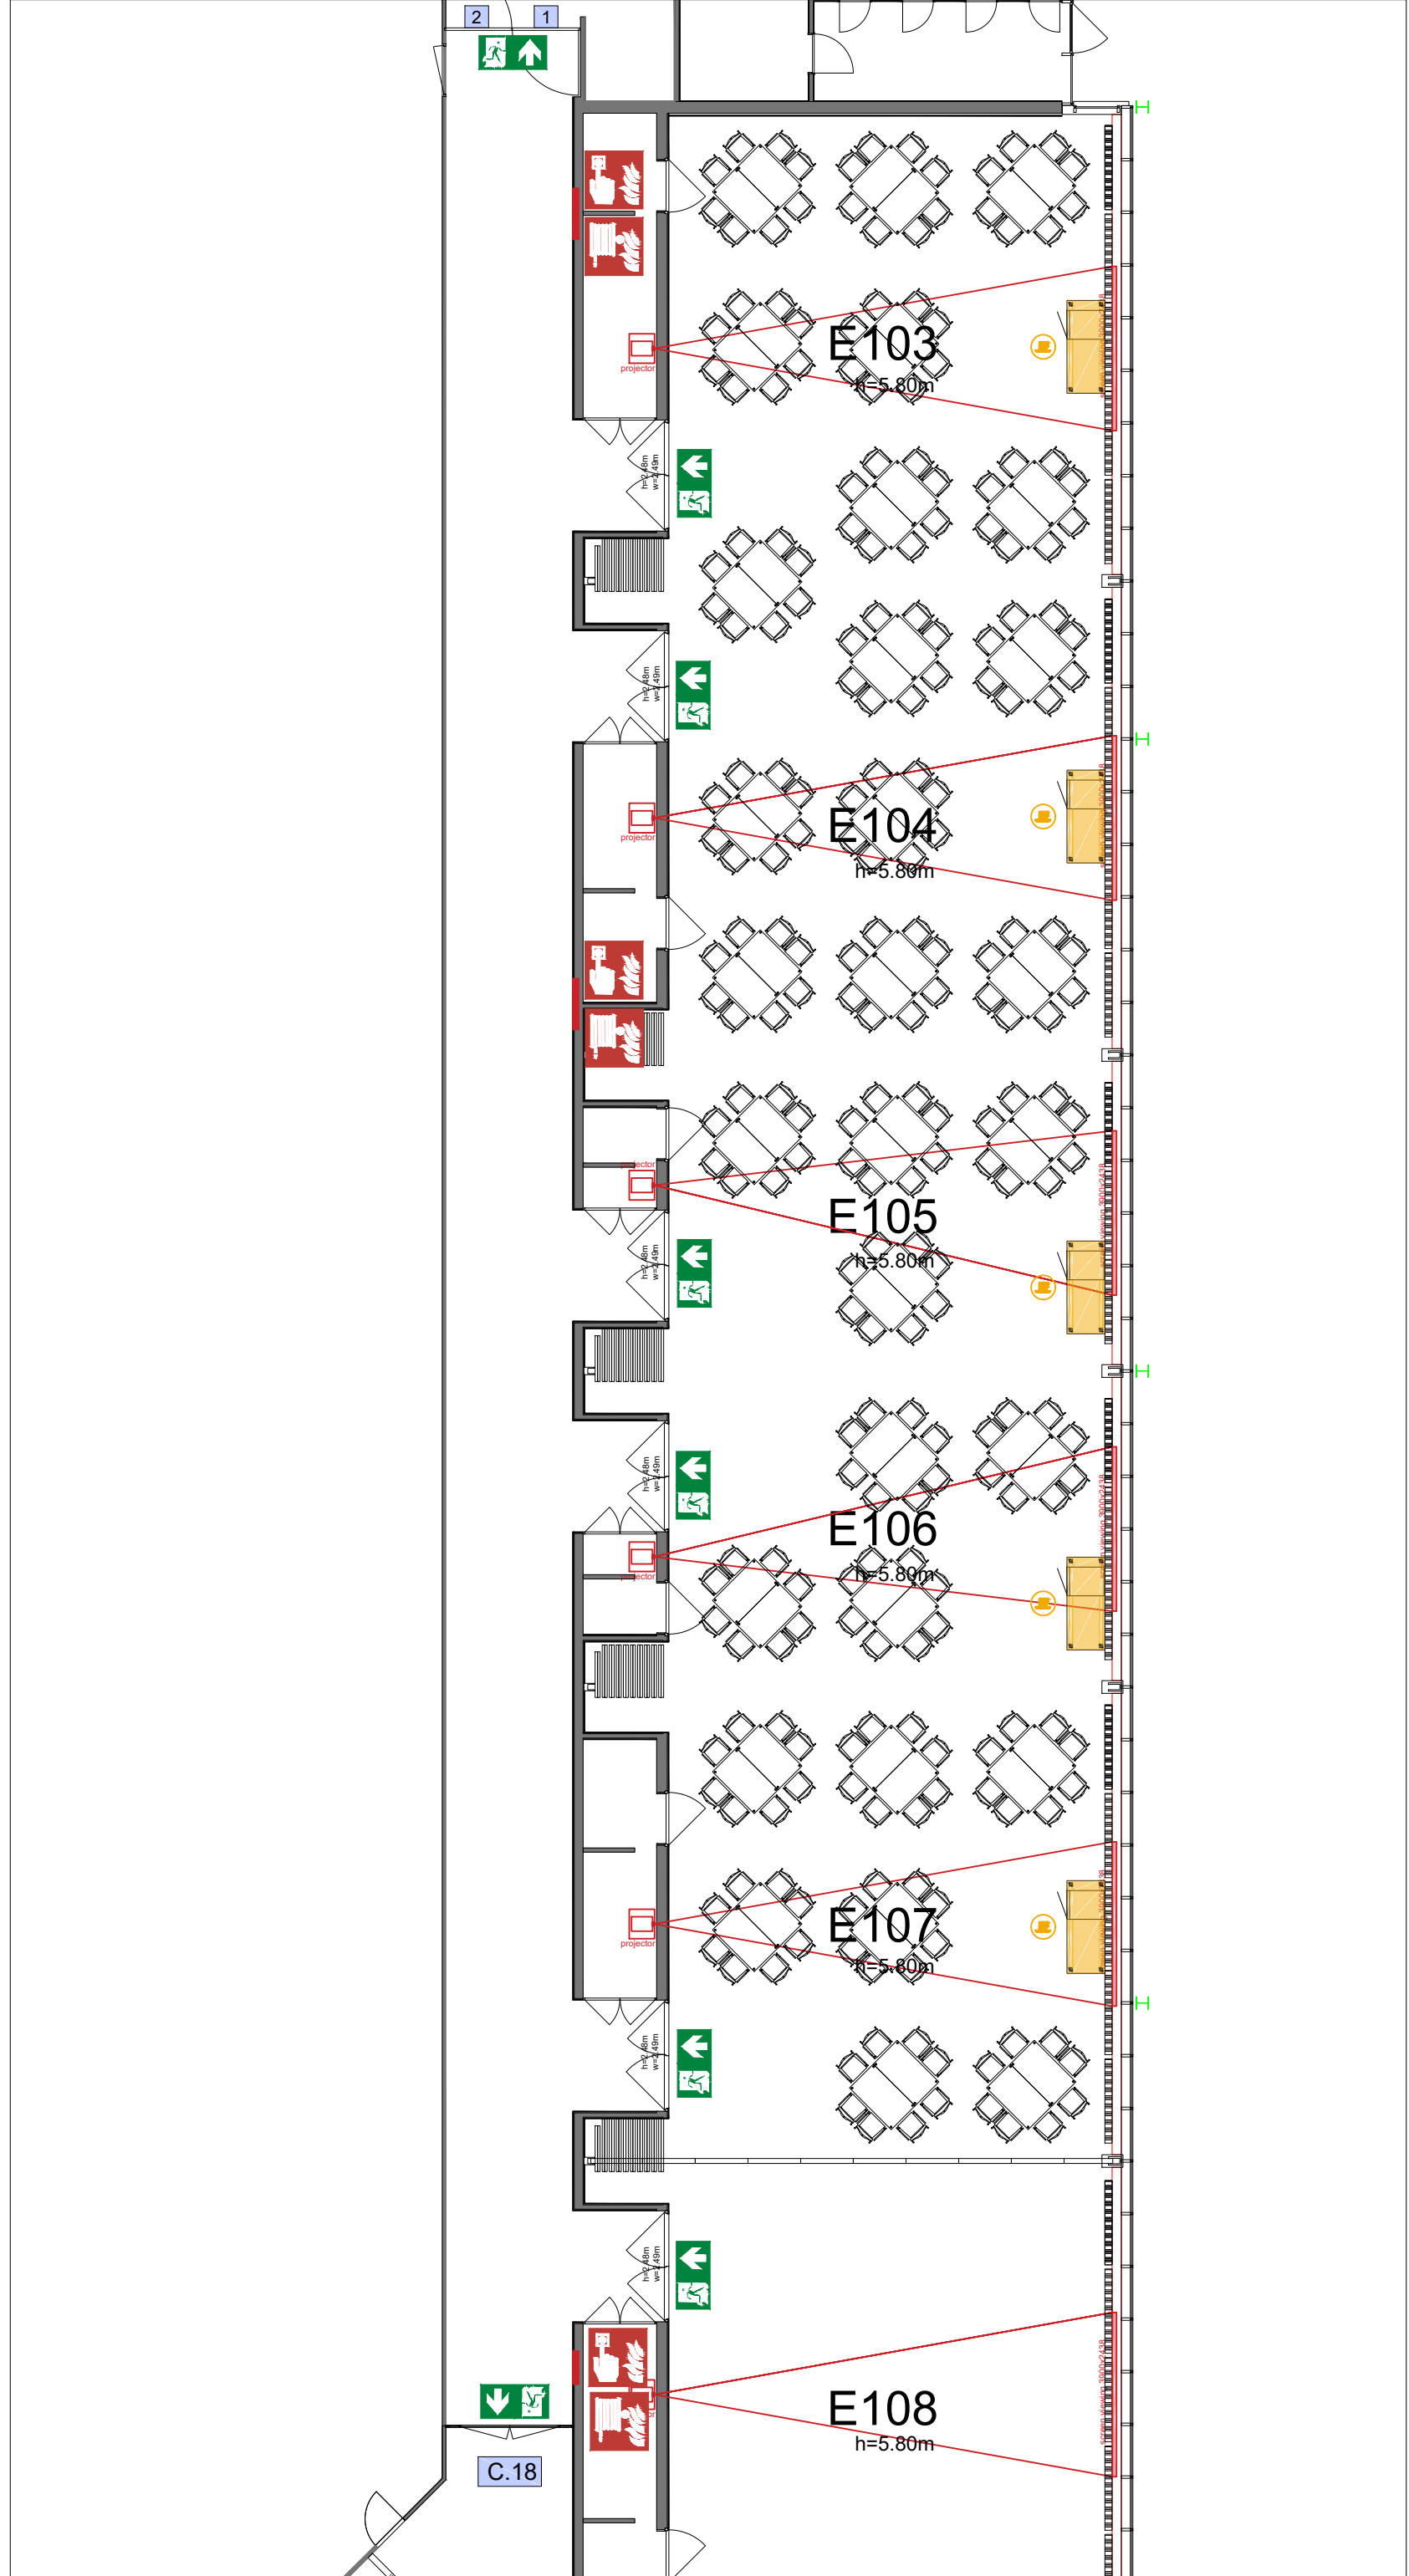



Symbol Legend

- Emergency Exit
- First Aid
- Fire Extinguisher
- Fire Hose Reel
- Fire Alarm Call Point
- Fire Hydrant
- Event Catering Outlet
- Event Coffee Point
- Female Toilet
- Male Toilet
- Accessible Toilet
- Cloakroom
- RAI Live Screen
- Rigging Point
- Electra & Data
- Water - Tap and Drain
- Drain
- Cable Duct

Meubilair:

- 80 tables (140x80 cm)
- 240 chairs


Virtual Tour

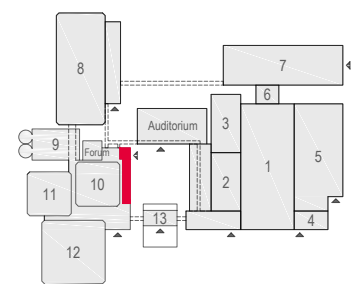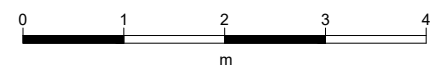

E103 -107 - 23



Drawing Number 567
 Date (dd-mm-yy) 16.02.2021
 Scale A3 1:150
 Drawn cadoffice@rai.nl
 Changes / Omissions excepted

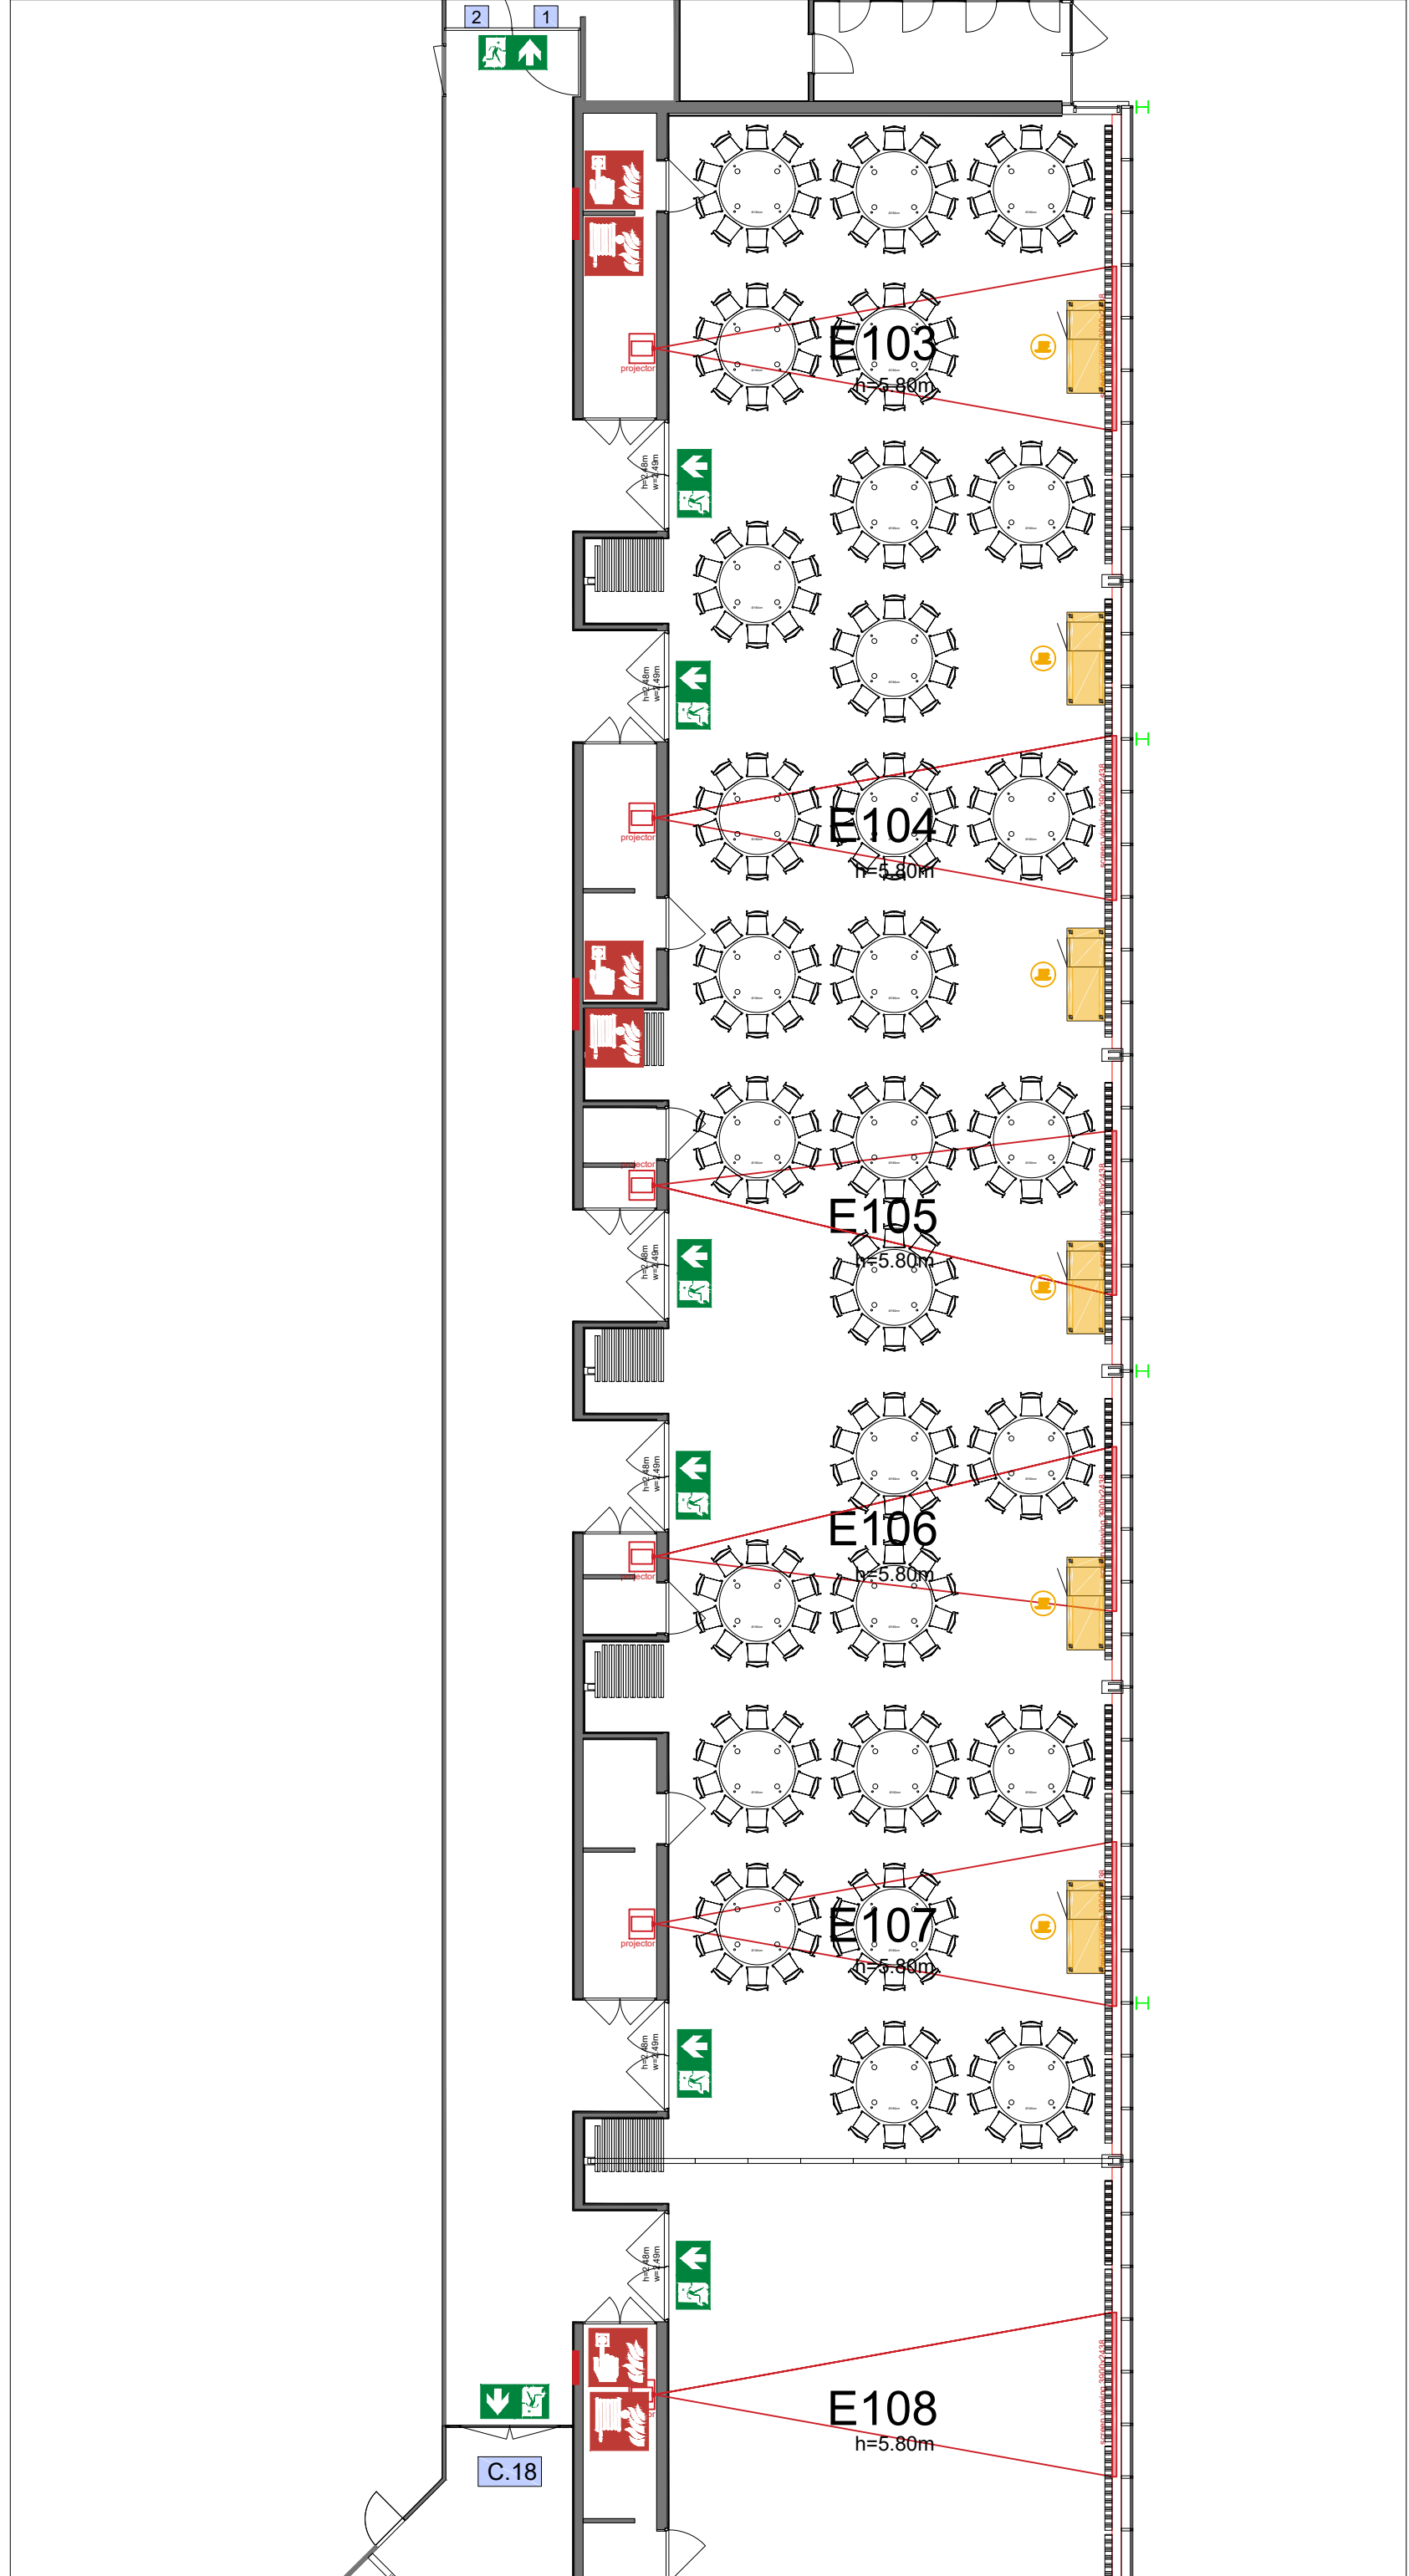



Symbol Legend

- Emergency Exit
- First Aid
- Fire Extinguisher
- Fire Hose Reel
- Fire Alarm Call Point
- Fire Hydrant
- Event Catering Outlet
- Event Coffee Point
- Female Toilet
- Male Toilet
- Accessible Toilet
- Cloakroom
- RAI Live Screen
- Rigging Point
- Electra & Data
- Water - Tap and Drain
- Drain
- Cable Duct

Meubilair:

- 19 tables (190 cm)
- 190 chairs


Virtual Tour

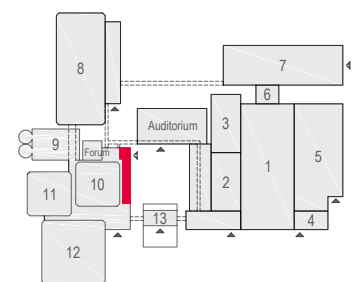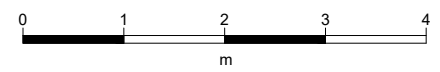

E103 -107 - 24



Drawing Number 567
 Date (dd-mm-yy) 16.02.2021
 Scale A3 1:150
 Drawn cadoffice@rai.nl
 Changes / Omissions excepted

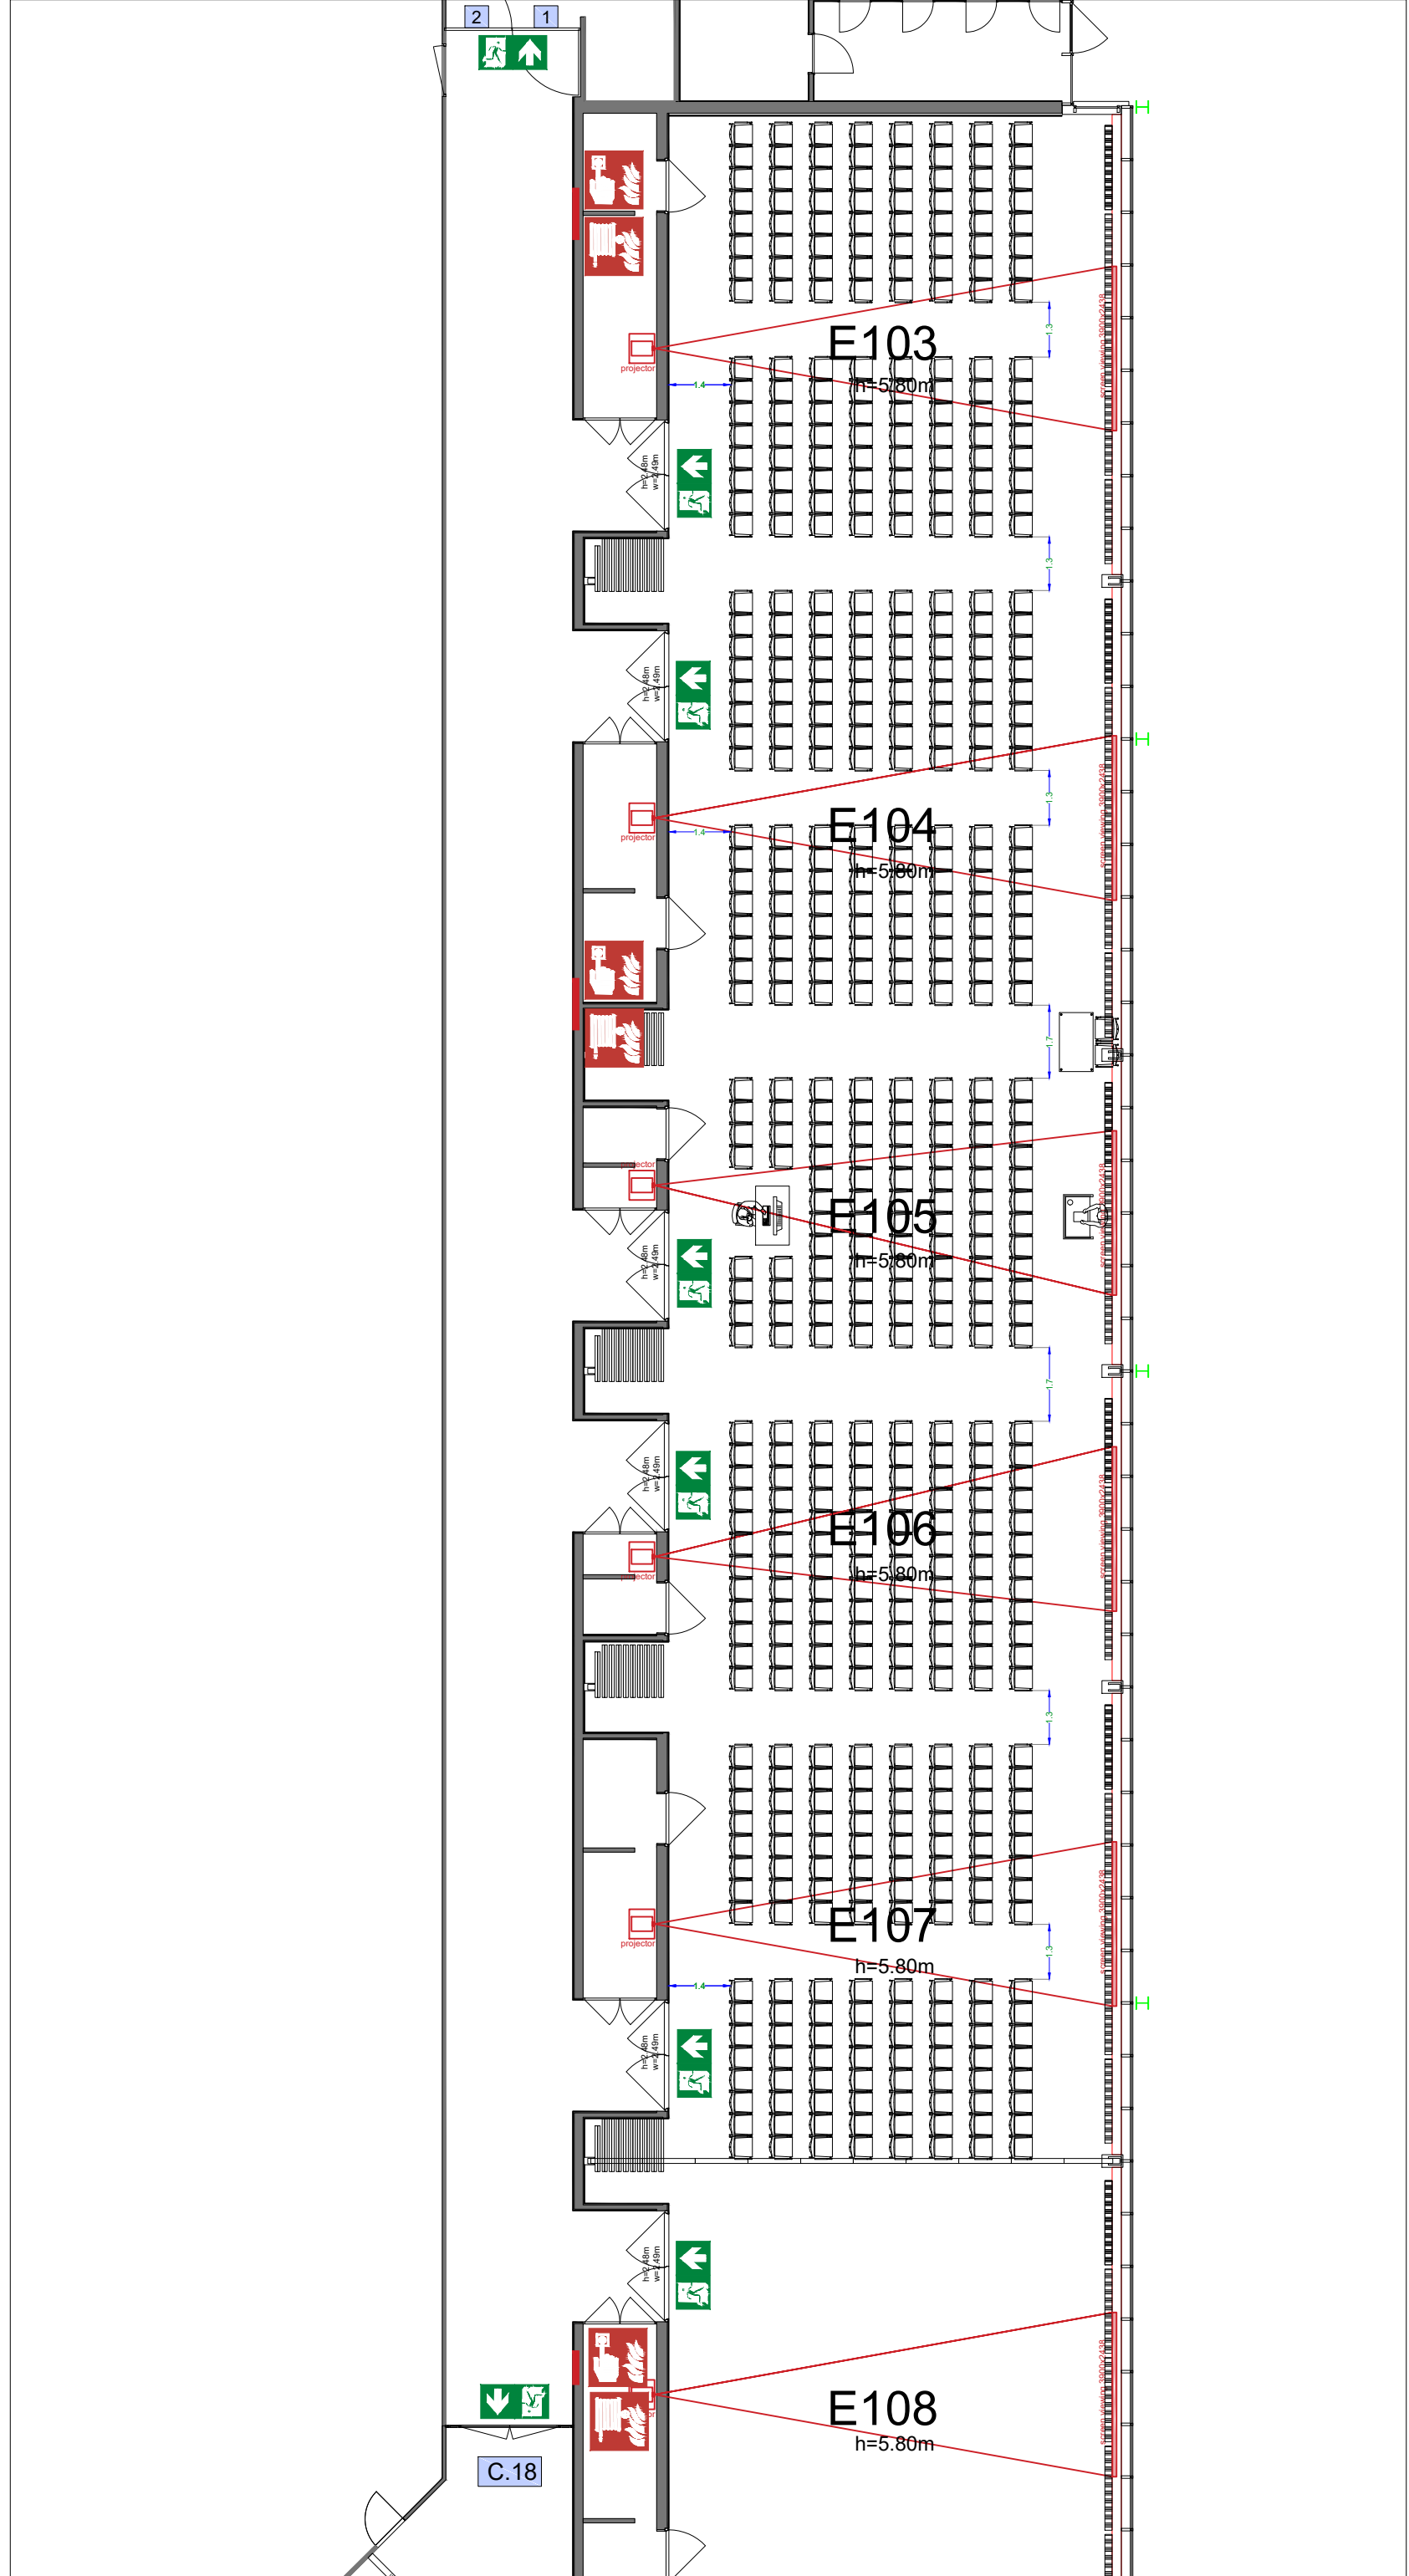



Symbol Legend

- Emergency Exit
- First Aid
- Fire Extinguisher
- Fire Hose Reel
- Fire Alarm Call Point
- Fire Hydrant
- Event Catering Outlet
- Event Coffee Point
- Female Toilet
- Male Toilet
- Accessible Toilet
- Cloakroom
- RAI Live Screen
- Rigging Point
- Electra & Data
- Water - Tap and Drain
- Drain
- Cable Duct

Meubilair:

- 2 tables (140x80 cm)
- 570 chairs


Virtual Tour

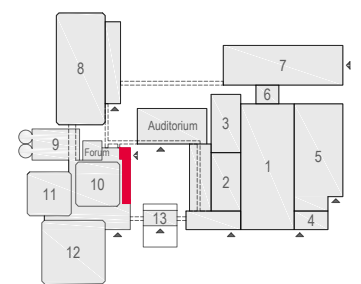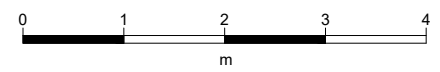

E103 -107 - 25



Drawing Number 567
 Date (dd-mm-yy) 16.02.2021
 Scale A3 1:150
 Drawn cadoffice@rai.nl
 Changes / Omissions excepted

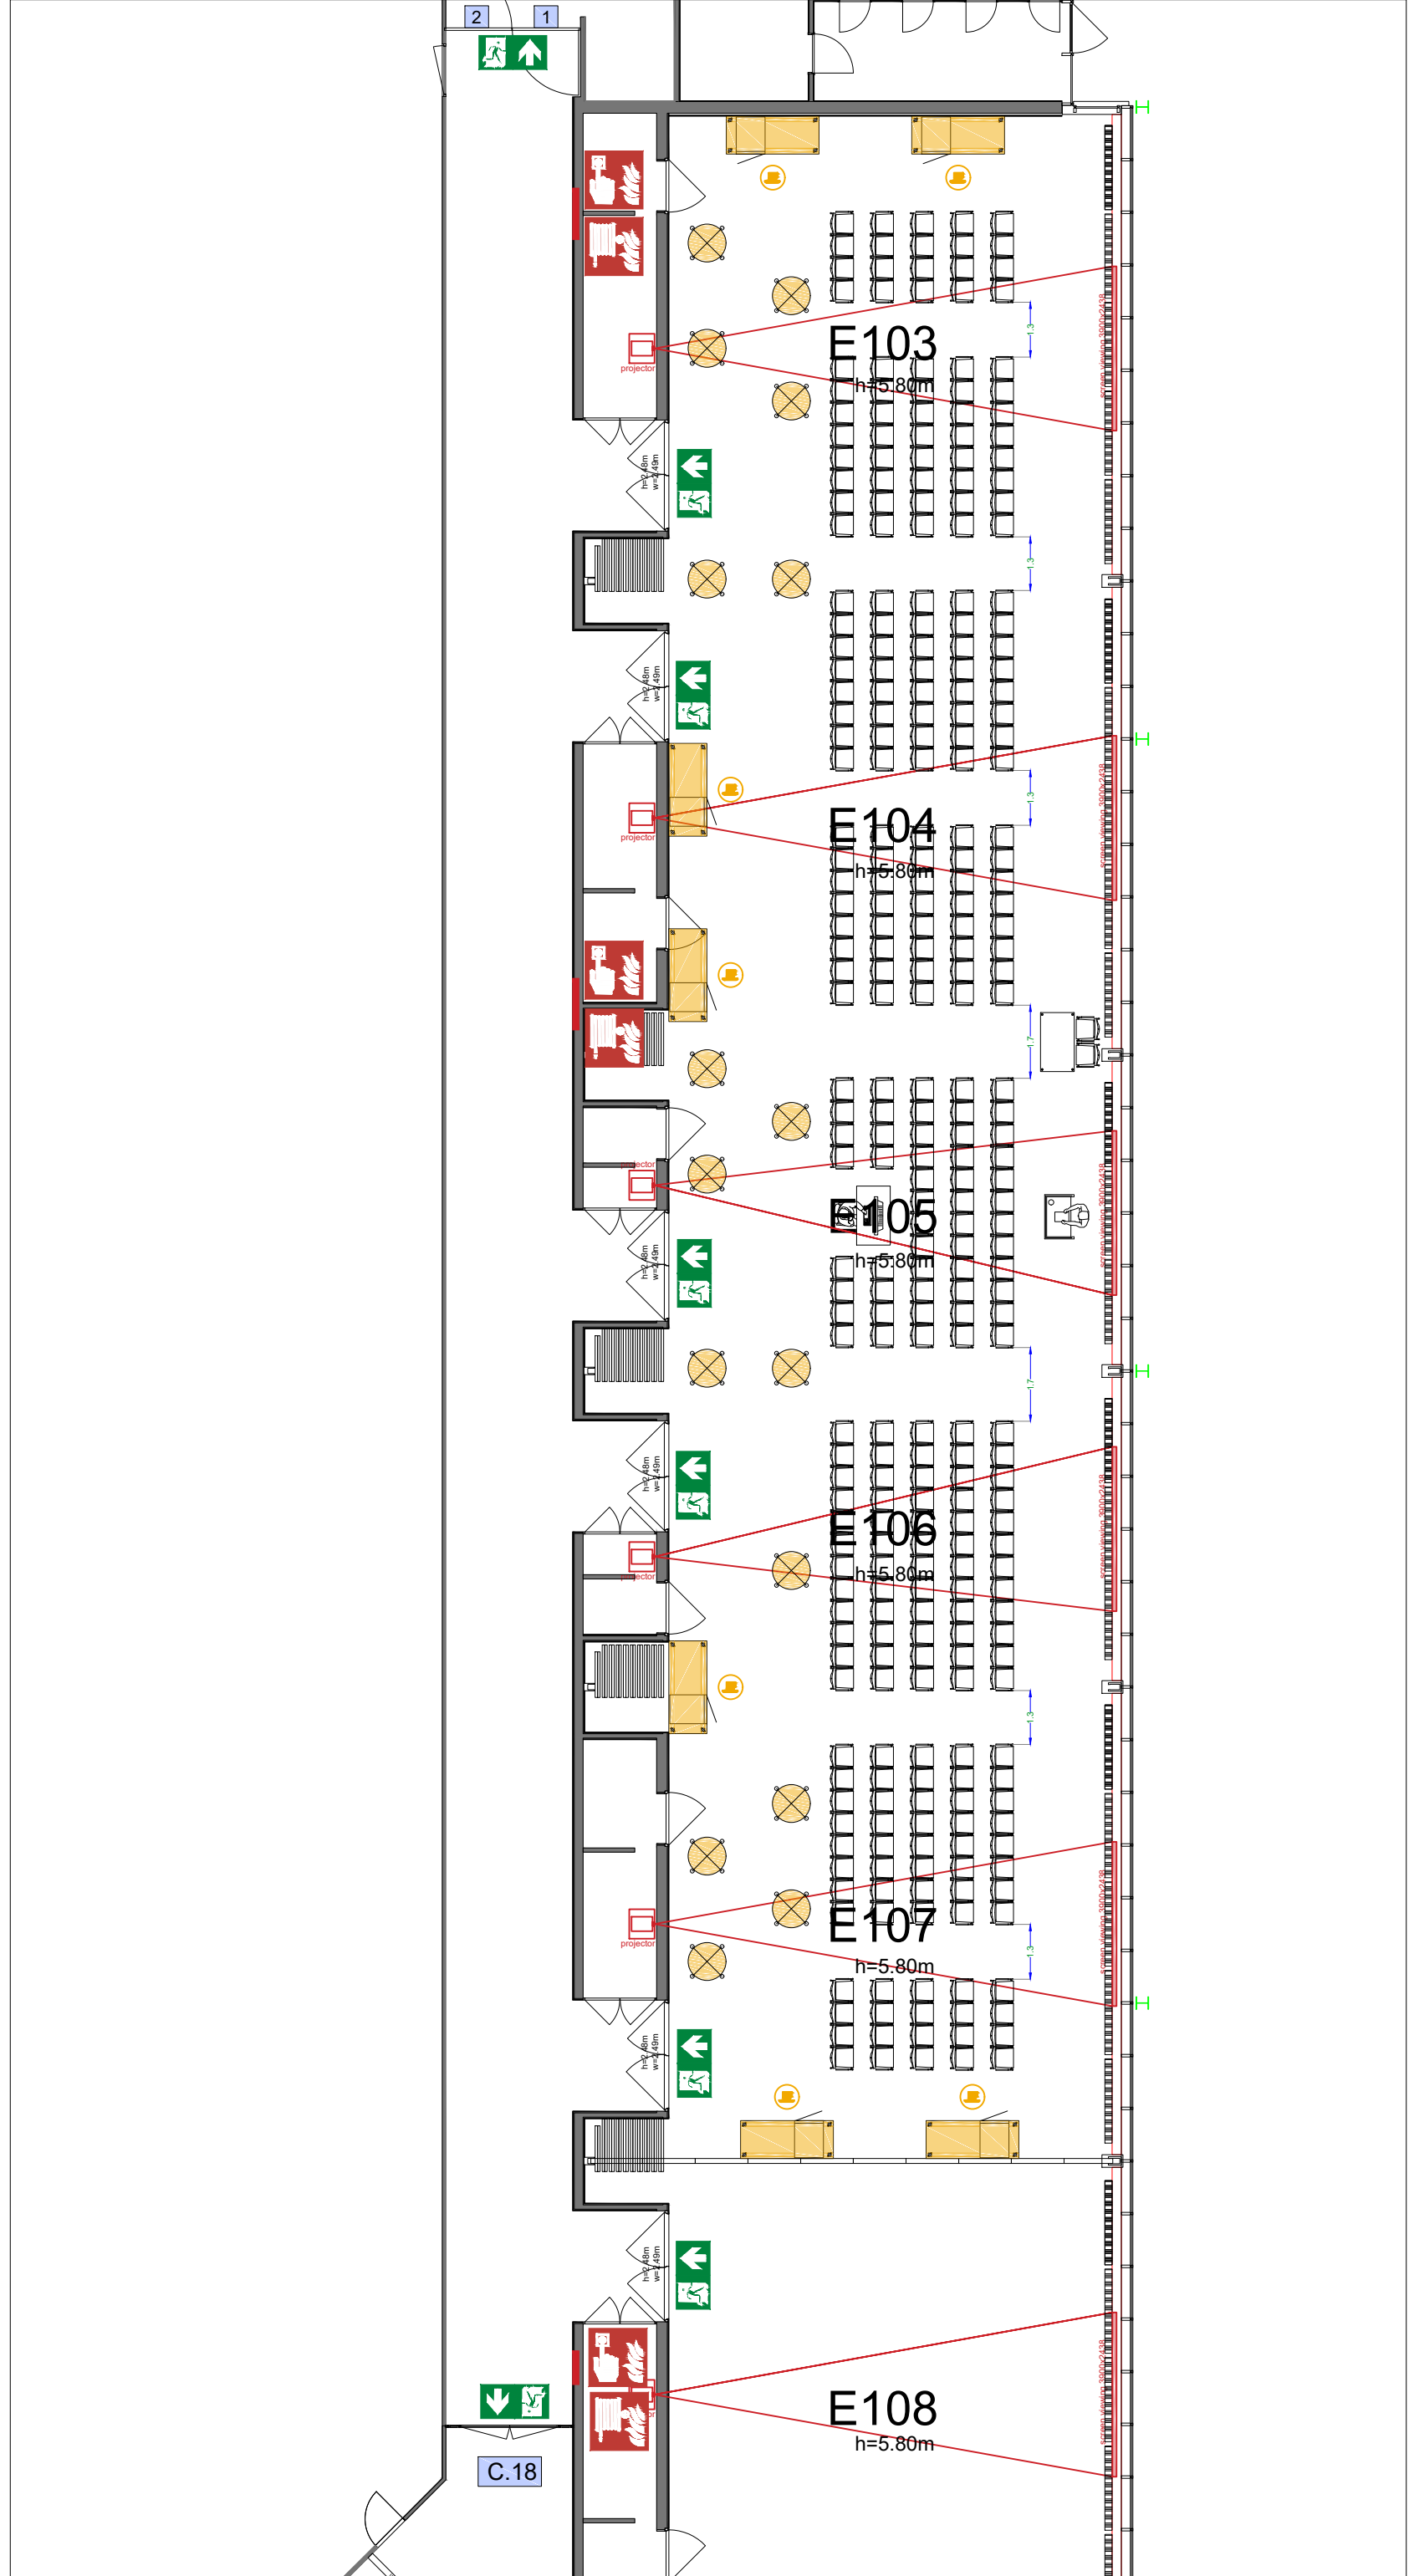


Symbol Legend

- Emergency Exit
- First Aid
- Fire Extinguisher
- Fire Hose Reel
- Fire Alarm Call Point
- Fire Hydrant
- Event Catering Outlet
- Event Coffee Point
- Female Toilet
- Male Toilet
- Accessible Toilet
- Cloakroom
- RAI Live Screen
- Rigging Point
- Electra & Data
- Water - Tap and Drain
- Drain
- Cable Duct

Meubilair:

- 2 tables (140x80 cm)
- 16 high tables
- 314 chairs


Virtual Tour

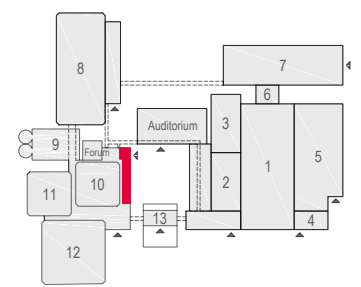

E103 -107 - 26



Drawing Number 567
 Date (dd-mm-yy) 16.02.2021
 Scale A3 1:150
 Drawn cadoffice@rai.nl
 Changes / Omissions excepted

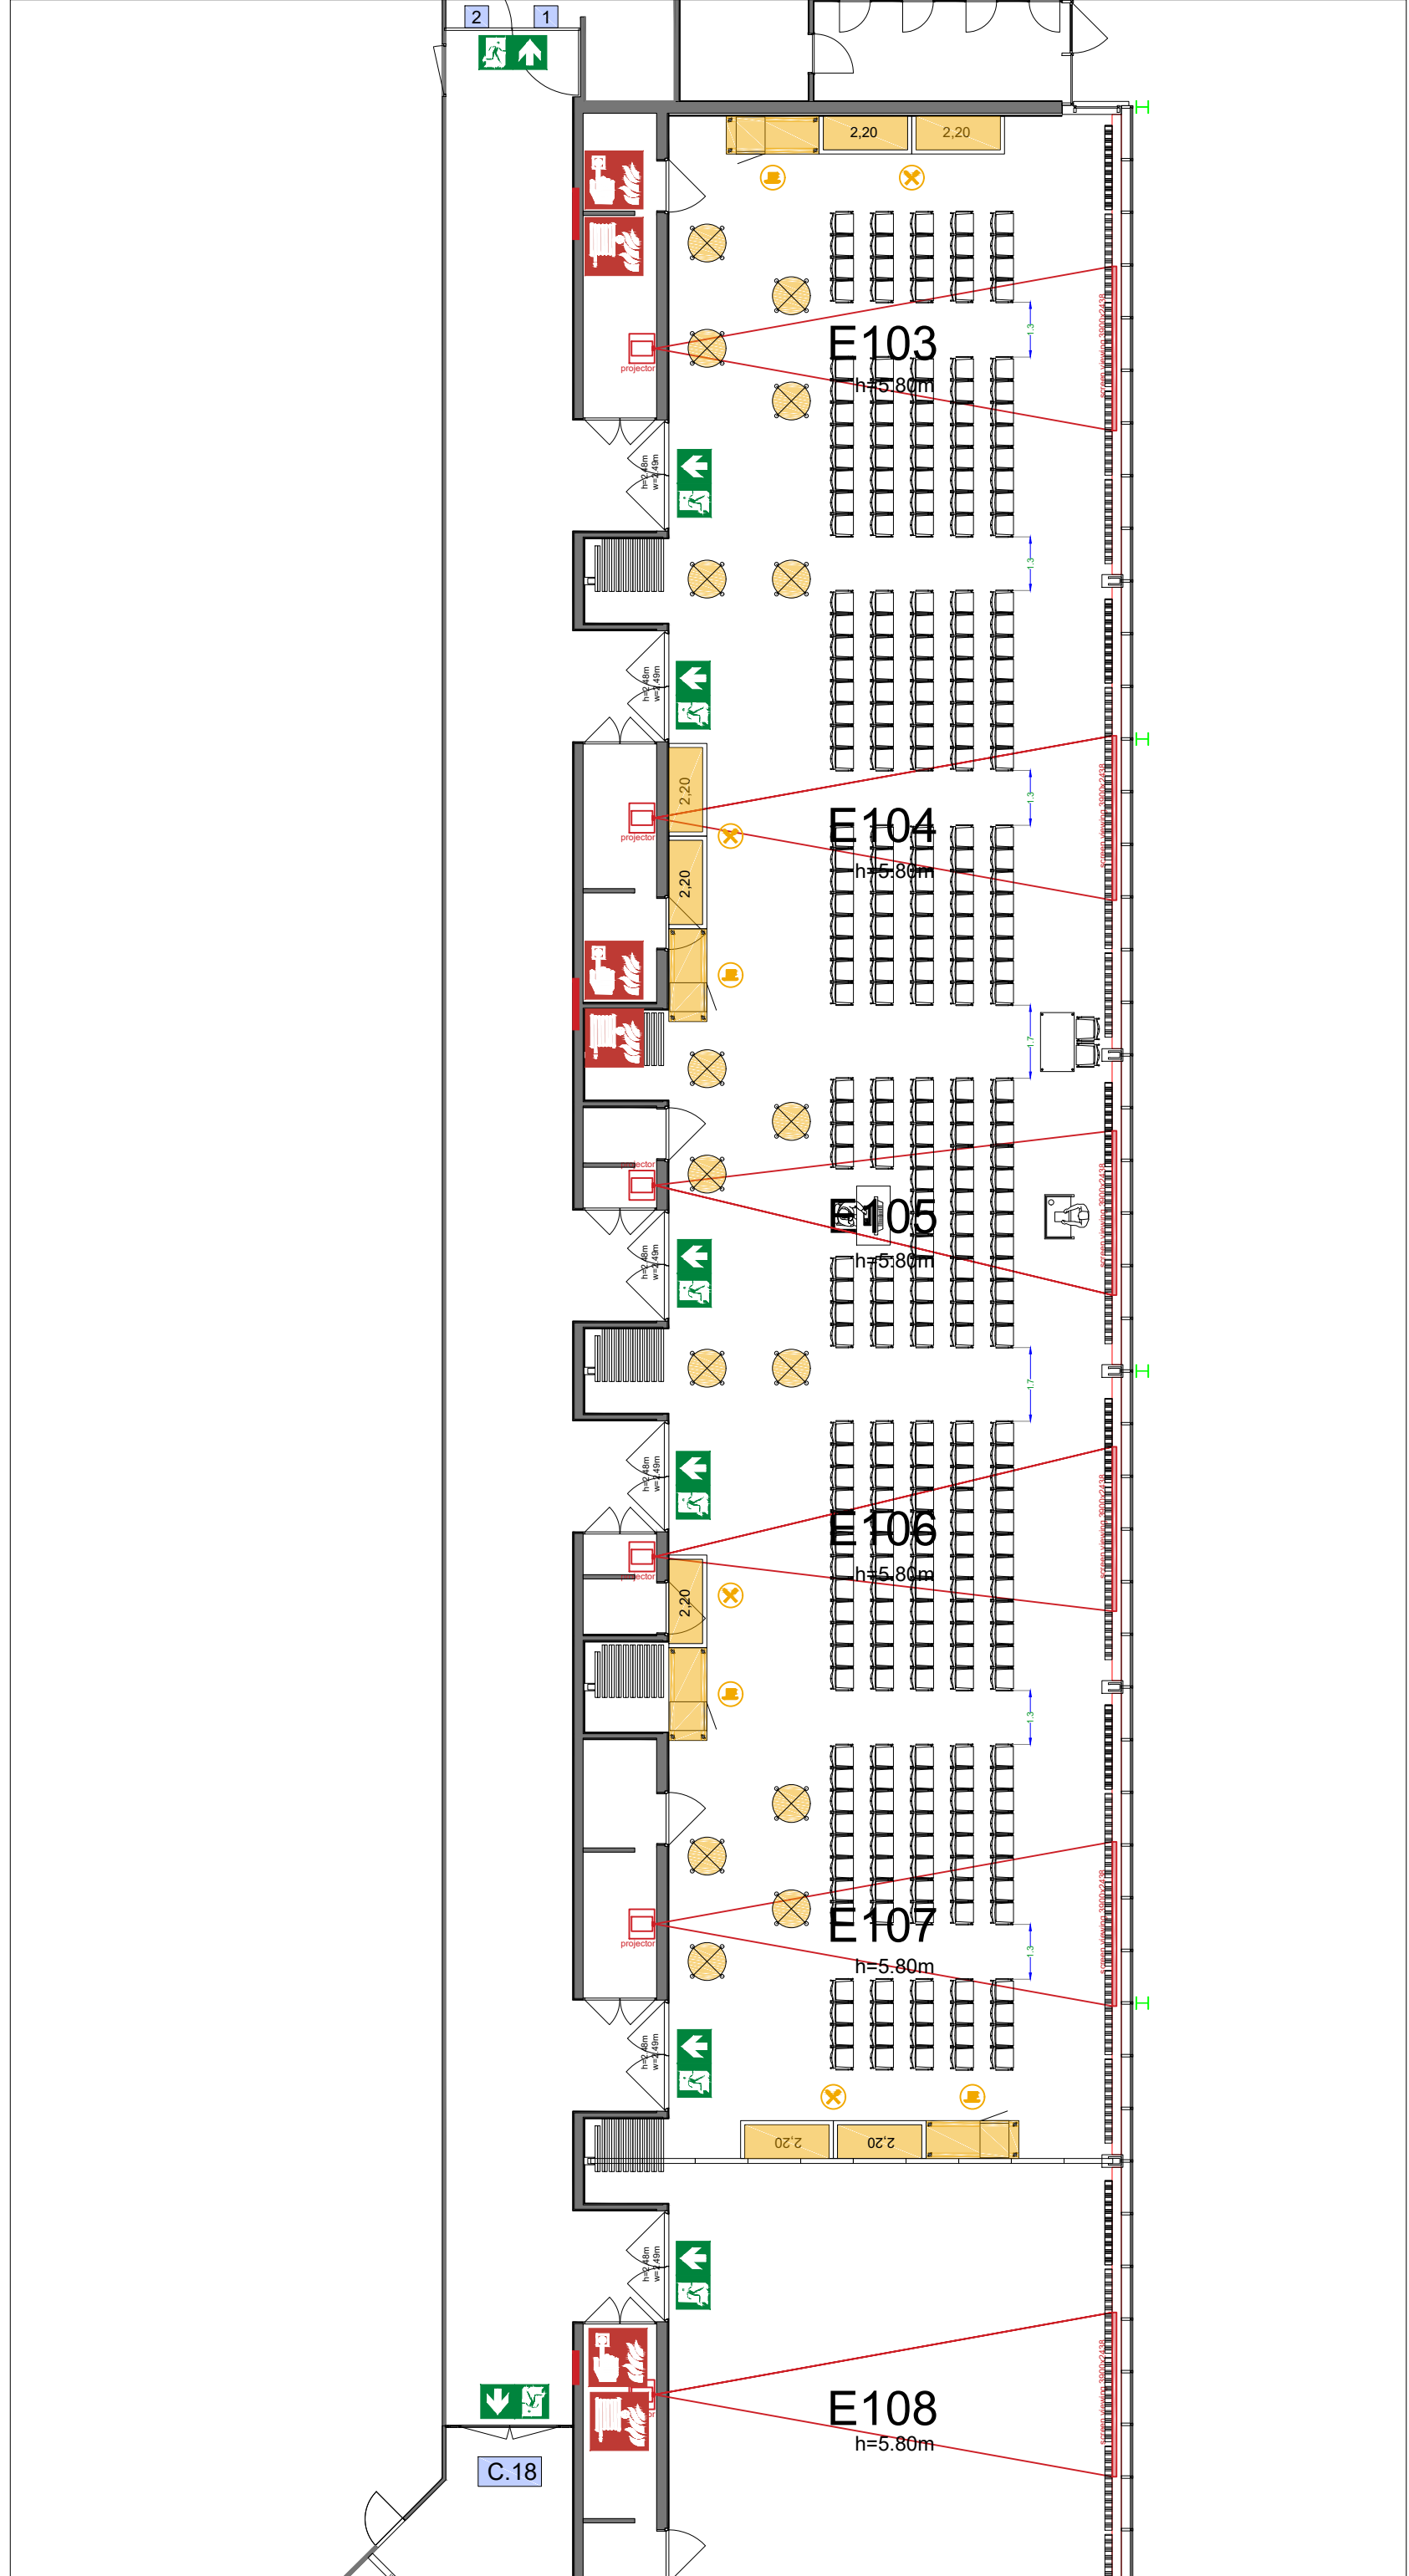



Symbol Legend

- Emergency Exit
- First Aid
- Fire Extinguisher
- Fire Hose Reel
- Fire Alarm Call Point
- Fire Hydrant
- Event Catering Outlet
- Event Coffee Point
- Female Toilet
- Male Toilet
- Accessible Toilet
- Cloakroom
- RAI Live Screen
- Rigging Point
- Electra & Data
- Water - Tap and Drain
- Drain
- Cable Duct

Meubilair:

- 2 tables (140x80 cm)
- 15 high tables
- 314 chairs


Virtual Tour

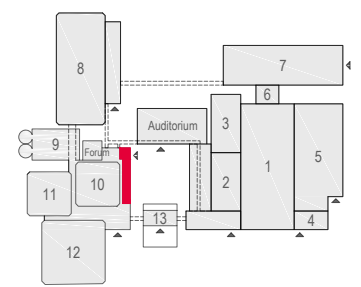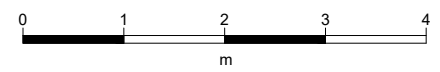







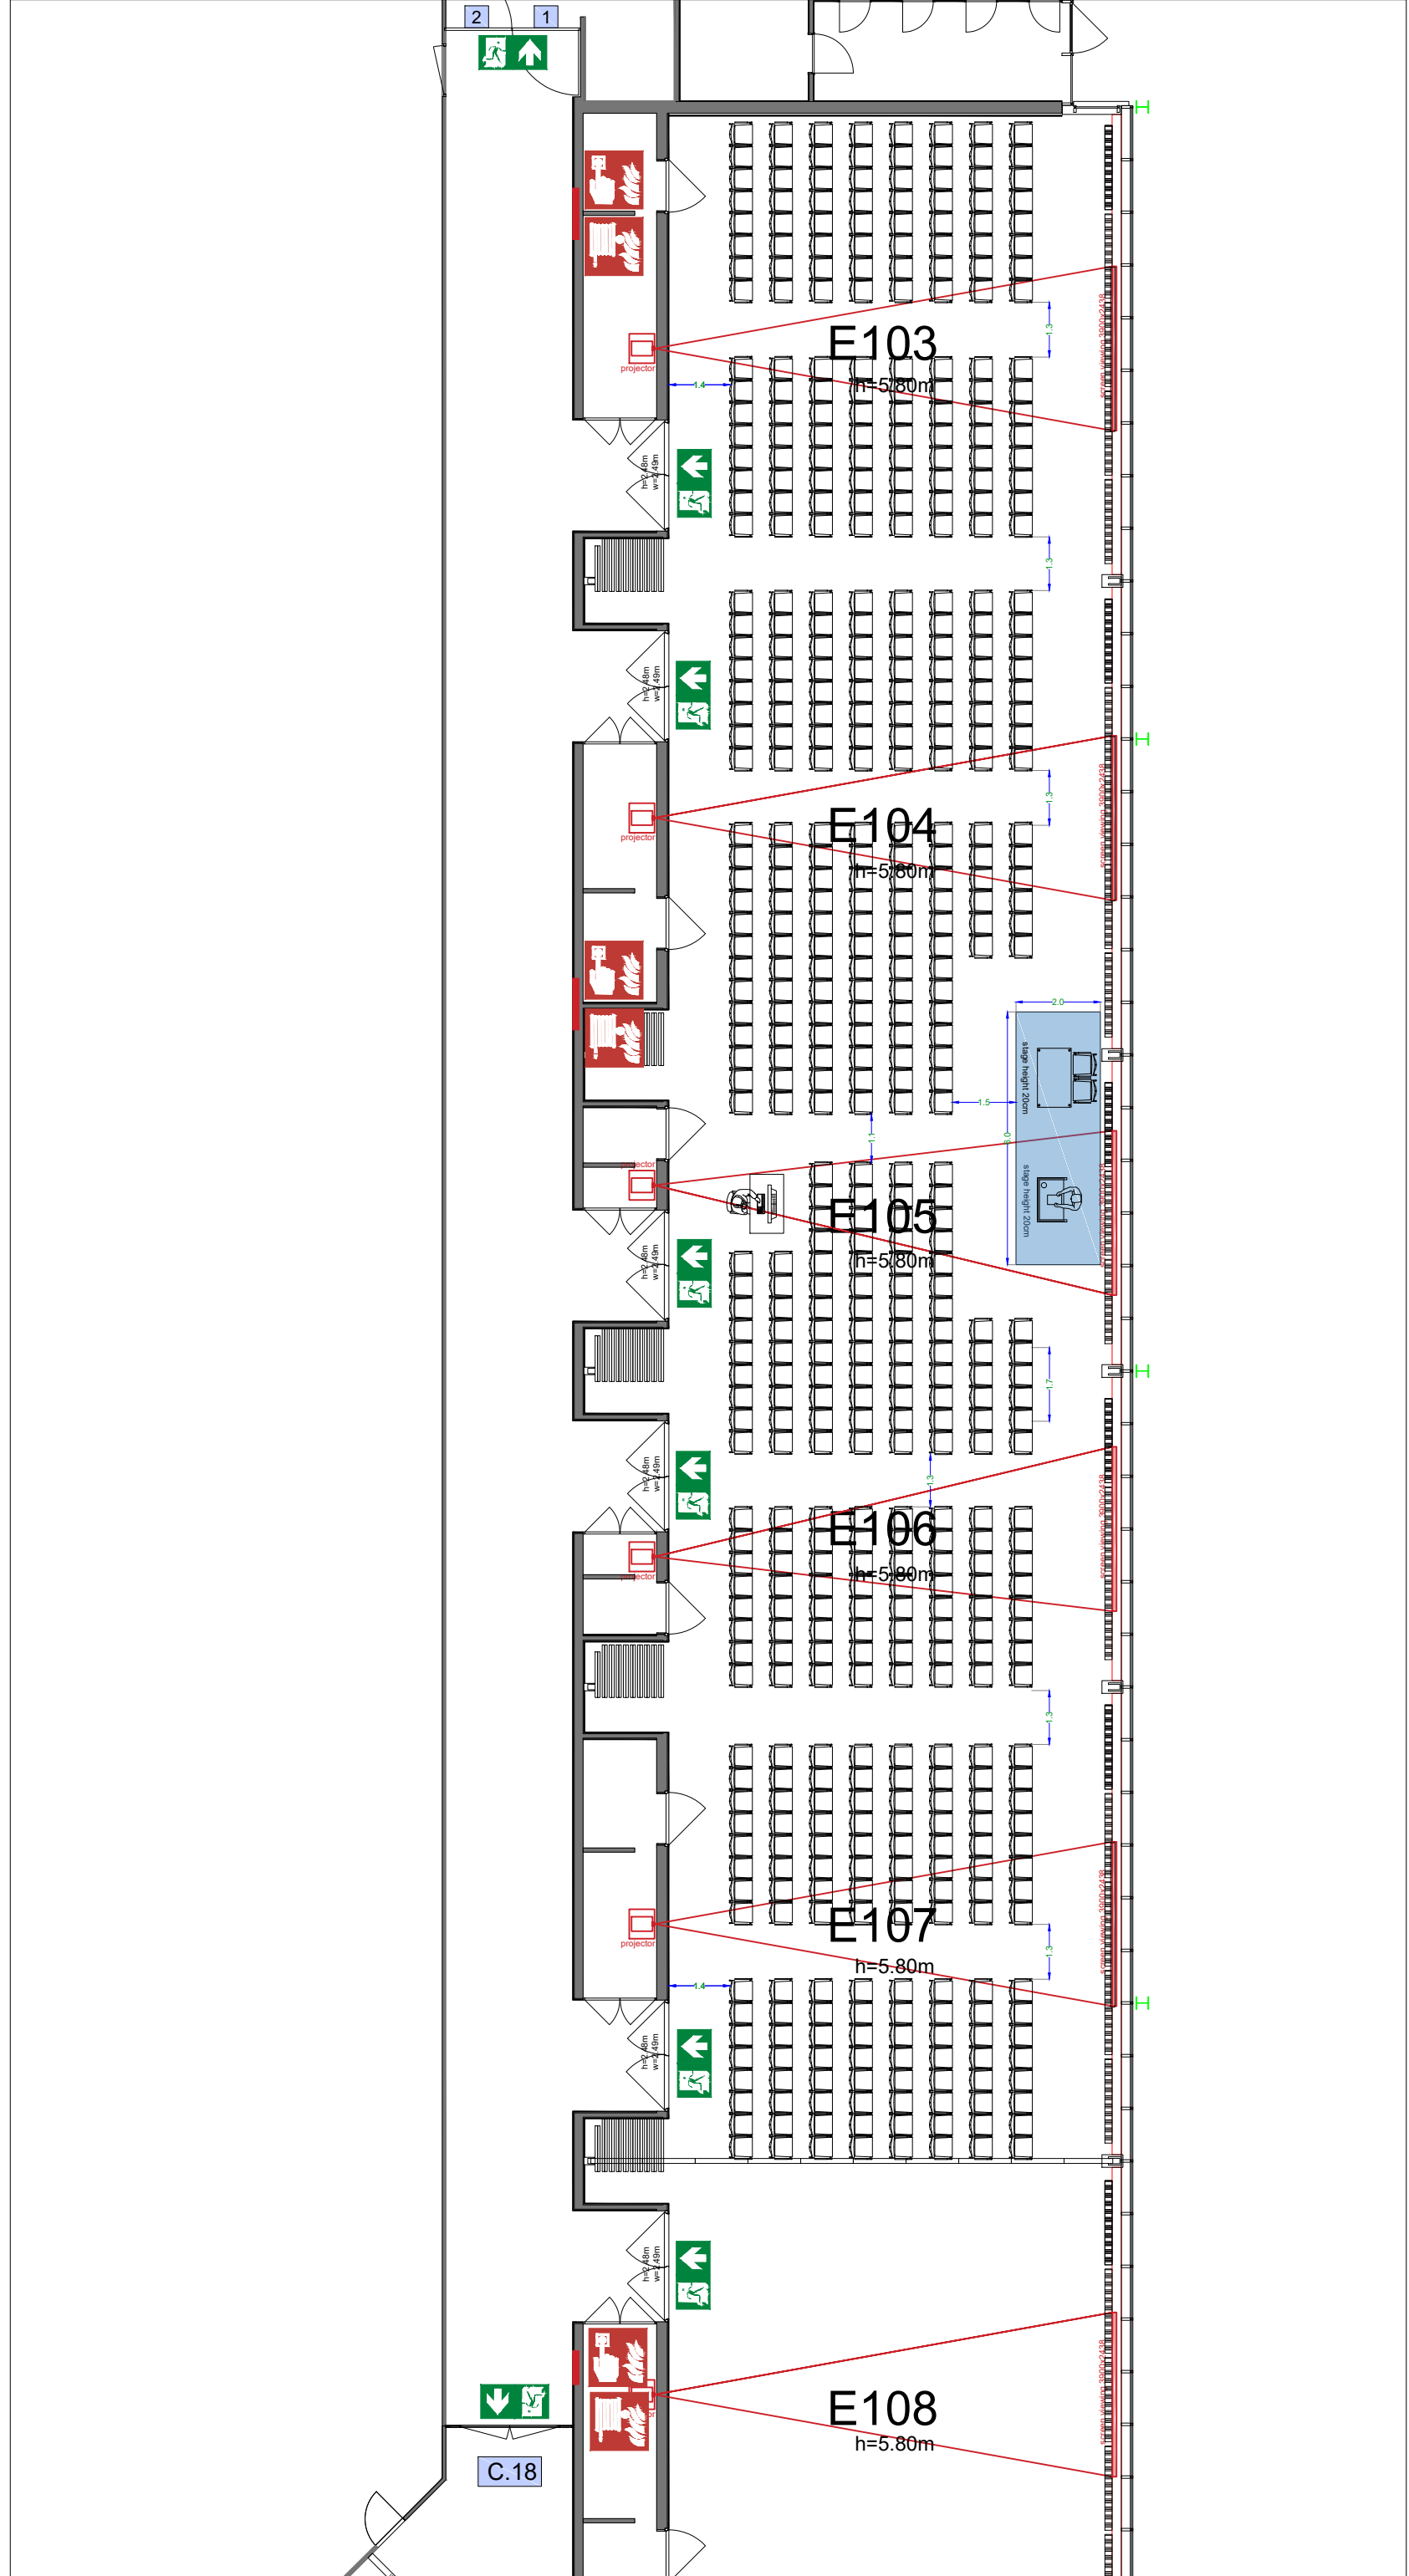


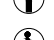








E103 -107 - 27



Drawing Number 567
 Date (dd-mm-yy) 16.02.2021
 Scale A3 1:150
 Drawn cadoffice@rai.nl
 Changes / Omissions excepted

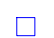



Symbol Legend

-  Emergency Exit
-  First Aid
-  Fire Extinguisher
-  Fire Hose Reel
-  Fire Alarm Call Point
-  Fire Hydrant
-  Event Catering Outlet
-  Event Coffee Point
-  Female Toilet
-  Male Toilet
-  Accessible Toilet
-  Cloakroom
-  RAI Live Screen
-  Rigging Point
-  Electra & Data
-  Water - Tap and Drain
-  Drain
-  Cable Duct

Meubilair:

- 2 tables (140x80 cm)
- 558 chairs


Virtual Tour

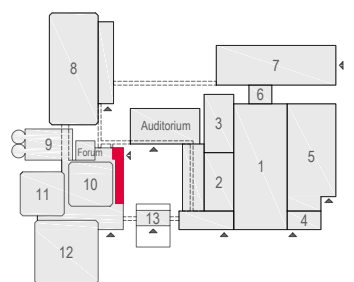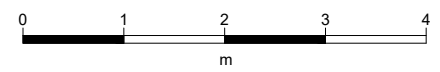

E103 -107 - 28



Drawing Number 567
 Date (dd-mm-yy) 16.02.2021
 Scale A3 1:150
 Drawn cadoffice@rai.nl
 Changes / Omissions excepted

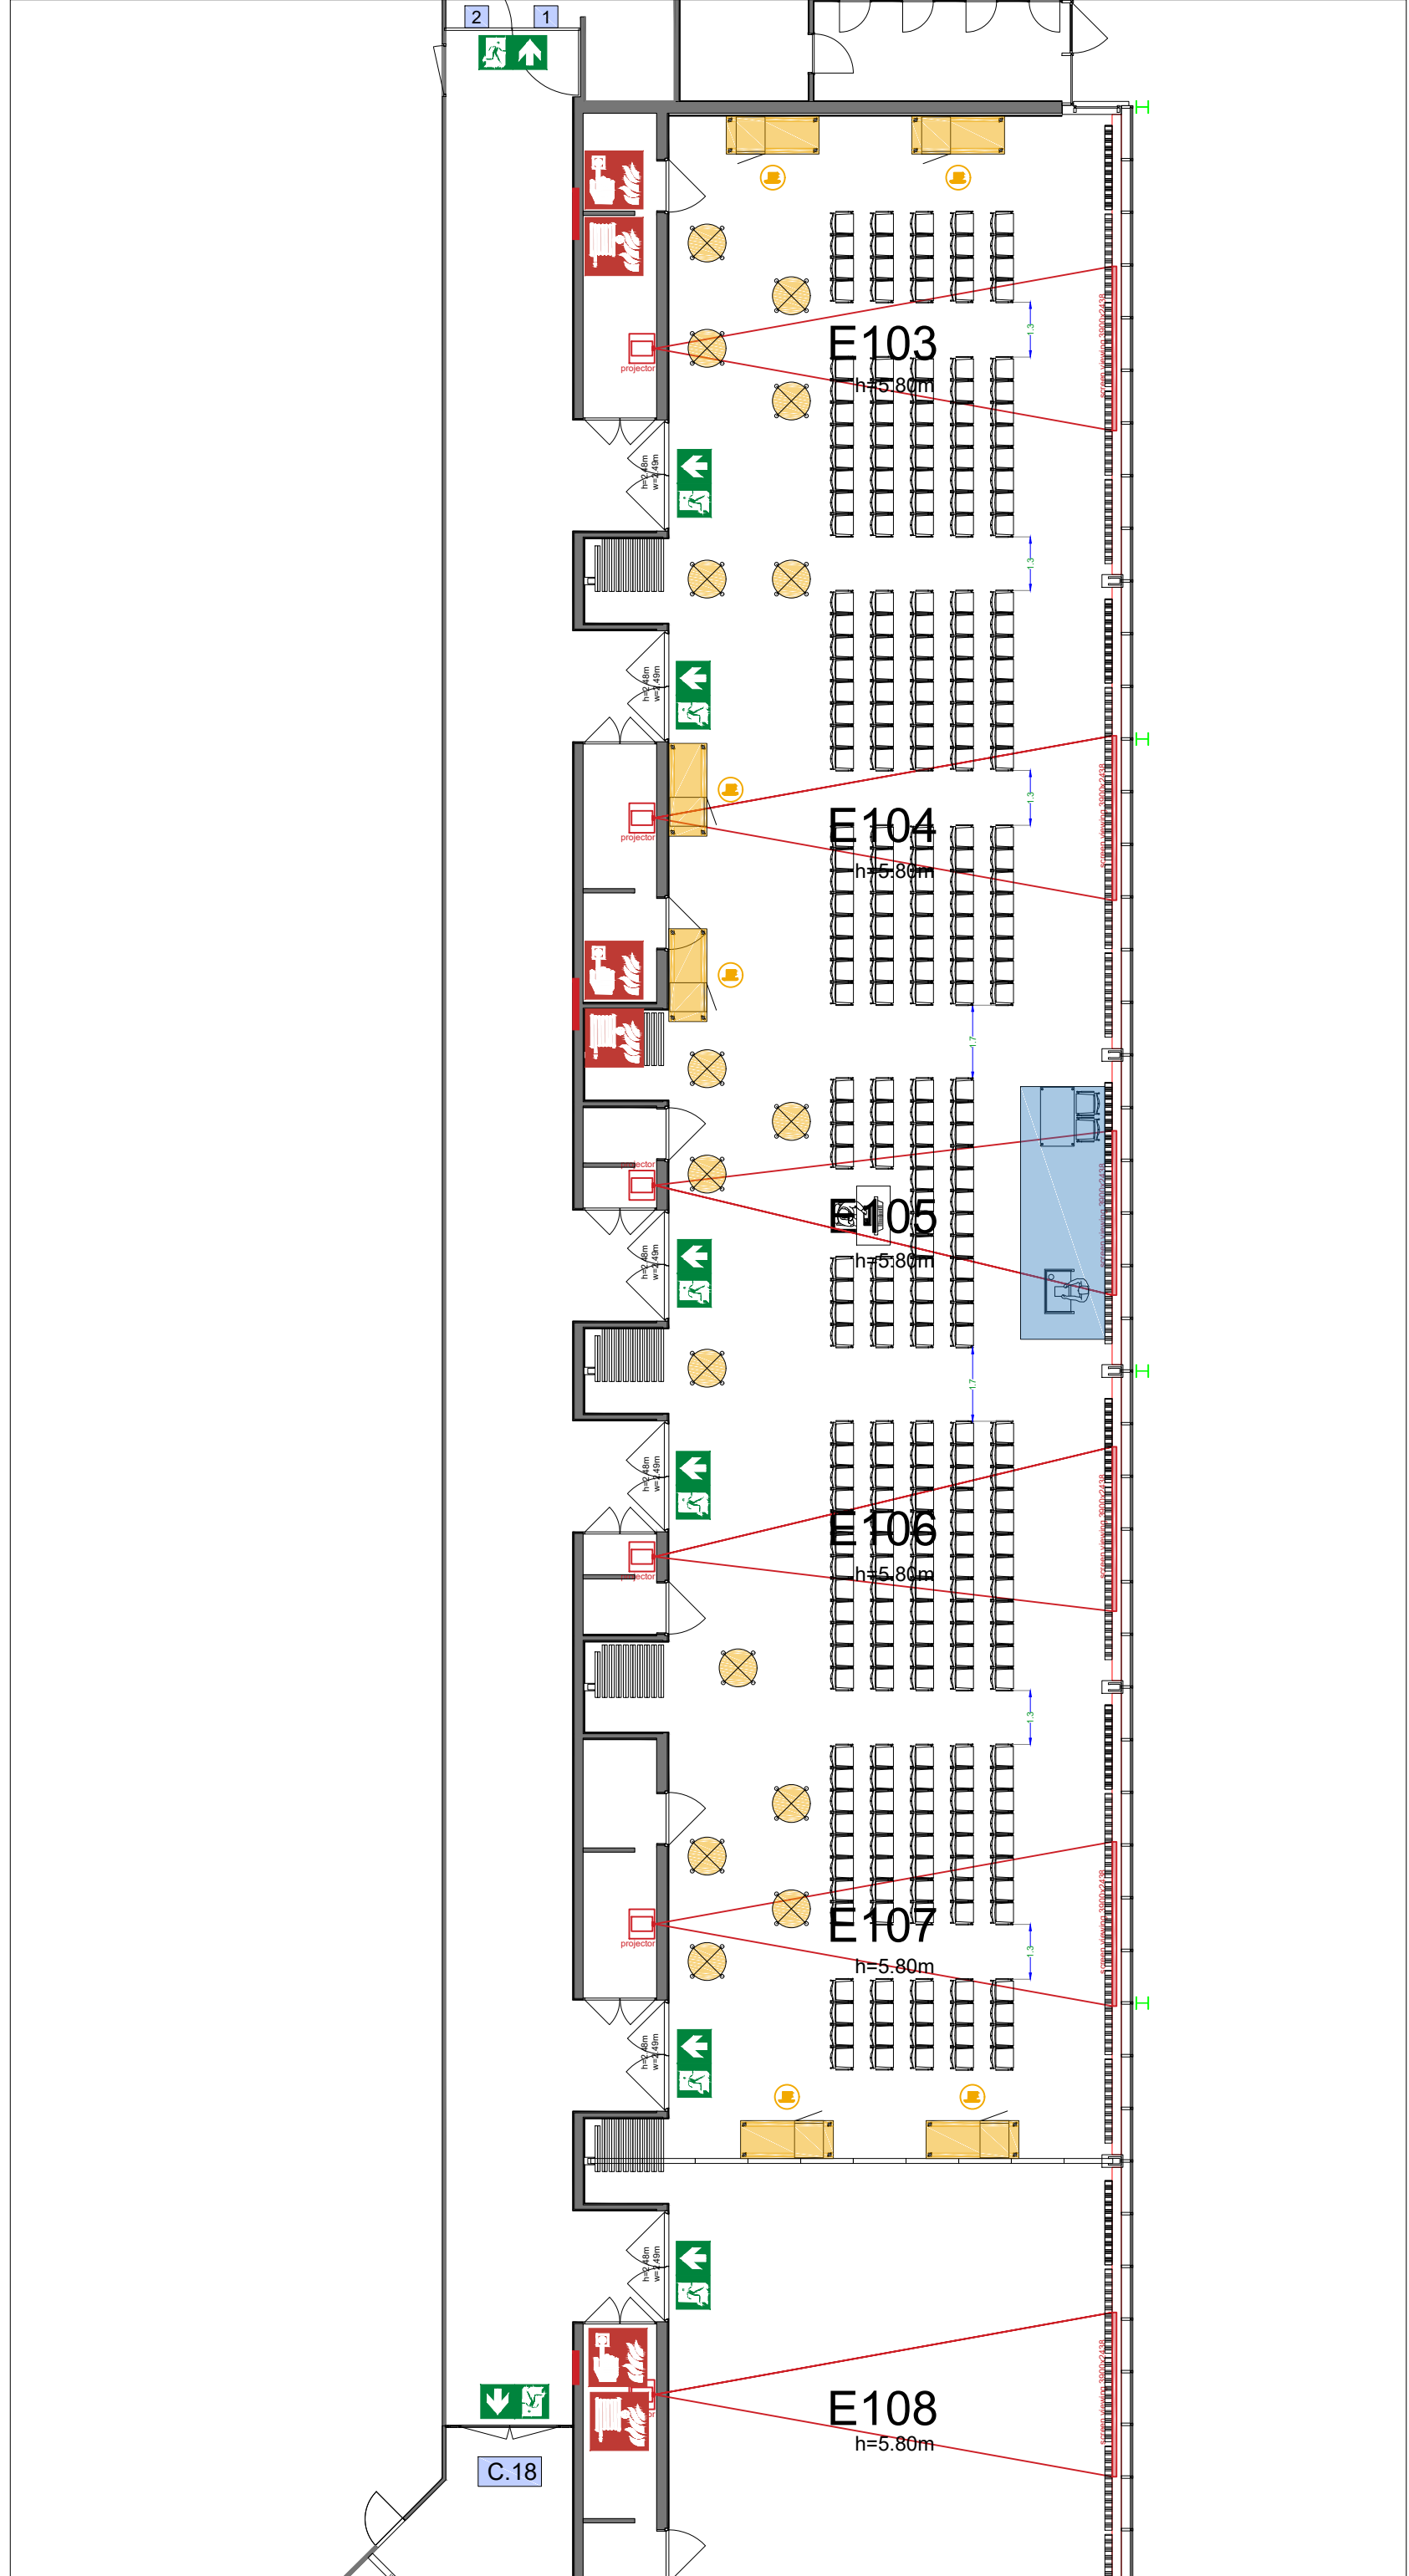



Symbol Legend

- Emergency Exit
- First Aid
- Fire Extinguisher
- Fire Hose Reel
- Fire Alarm Call Point
- Fire Hydrant
- Event Catering Outlet
- Event Coffee Point
- Female Toilet
- Male Toilet
- Accessible Toilet
- Cloakroom
- RAI Live Screen
- Rigging Point
- Electra & Data
- Water - Tap and Drain
- Drain
- Cable Duct

Meubilair:

- 2 tables (140x80 cm)
- 15 high tables
- 302 chairs


Virtual Tour

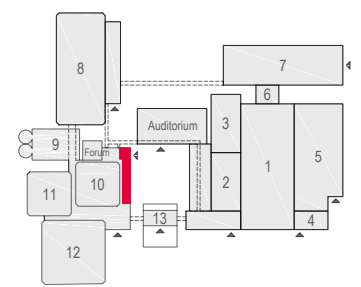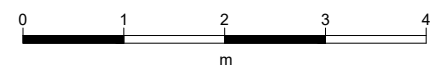

E103 -107 - 29



Drawing Number 567
 Date (dd-mm-yy) 16.02.2021
 Scale A3 1:150
 Drawn cadoffice@rai.nl
 Changes / Omissions excepted

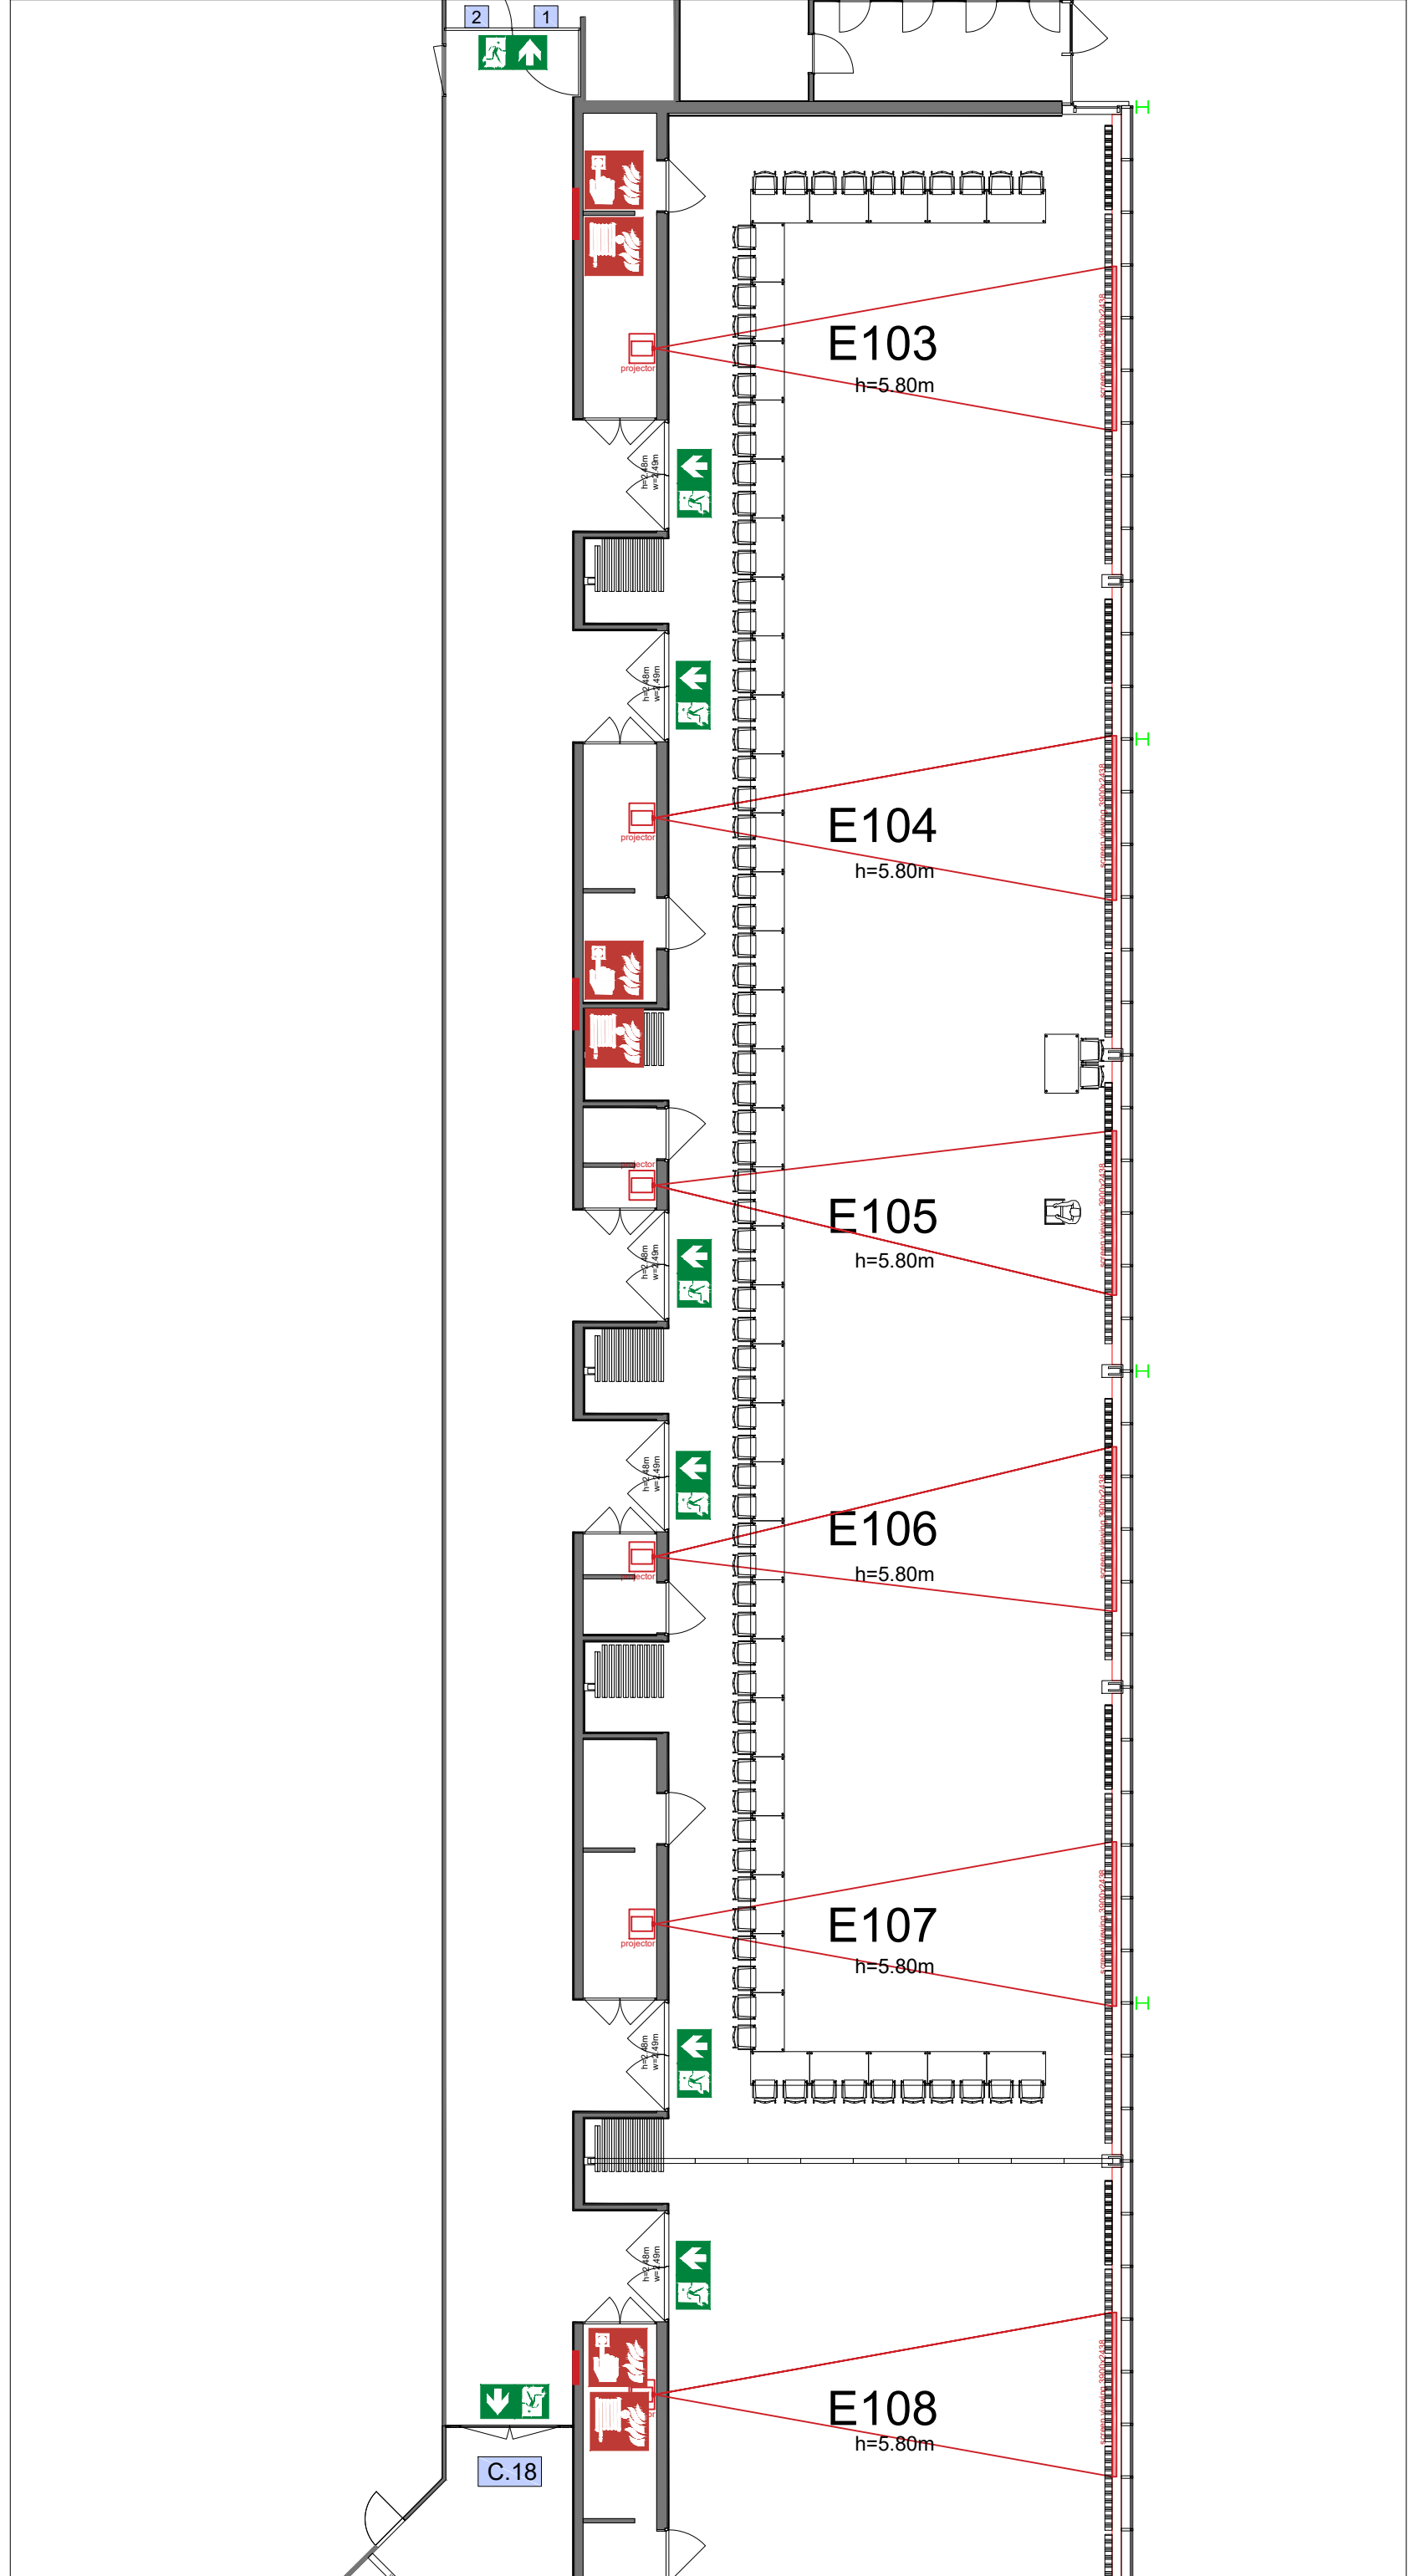



Symbol Legend

- Emergency Exit
- First Aid
- Fire Extinguisher
- Fire Hose Reel
- Fire Alarm Call Point
- Fire Hydrant
- Event Catering Outlet
- Event Coffee Point
- Female Toilet
- Male Toilet
- Accessible Toilet
- Cloakroom
- RAI Live Screen
- Rigging Point
- Electra & Data
- Water - Tap and Drain
- Drain
- Cable Duct

Meubilair:

- 42 tables (140x80 cm)
- 84 chairs


Virtual Tour

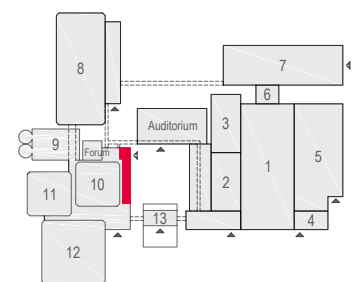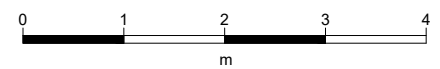

E103 -107 - 30



Drawing Number 567
 Date (dd-mm-yy) 16.02.2021
 Scale A3 1:150
 Drawn cadoffice@rai.nl
 Changes / Omissions excepted

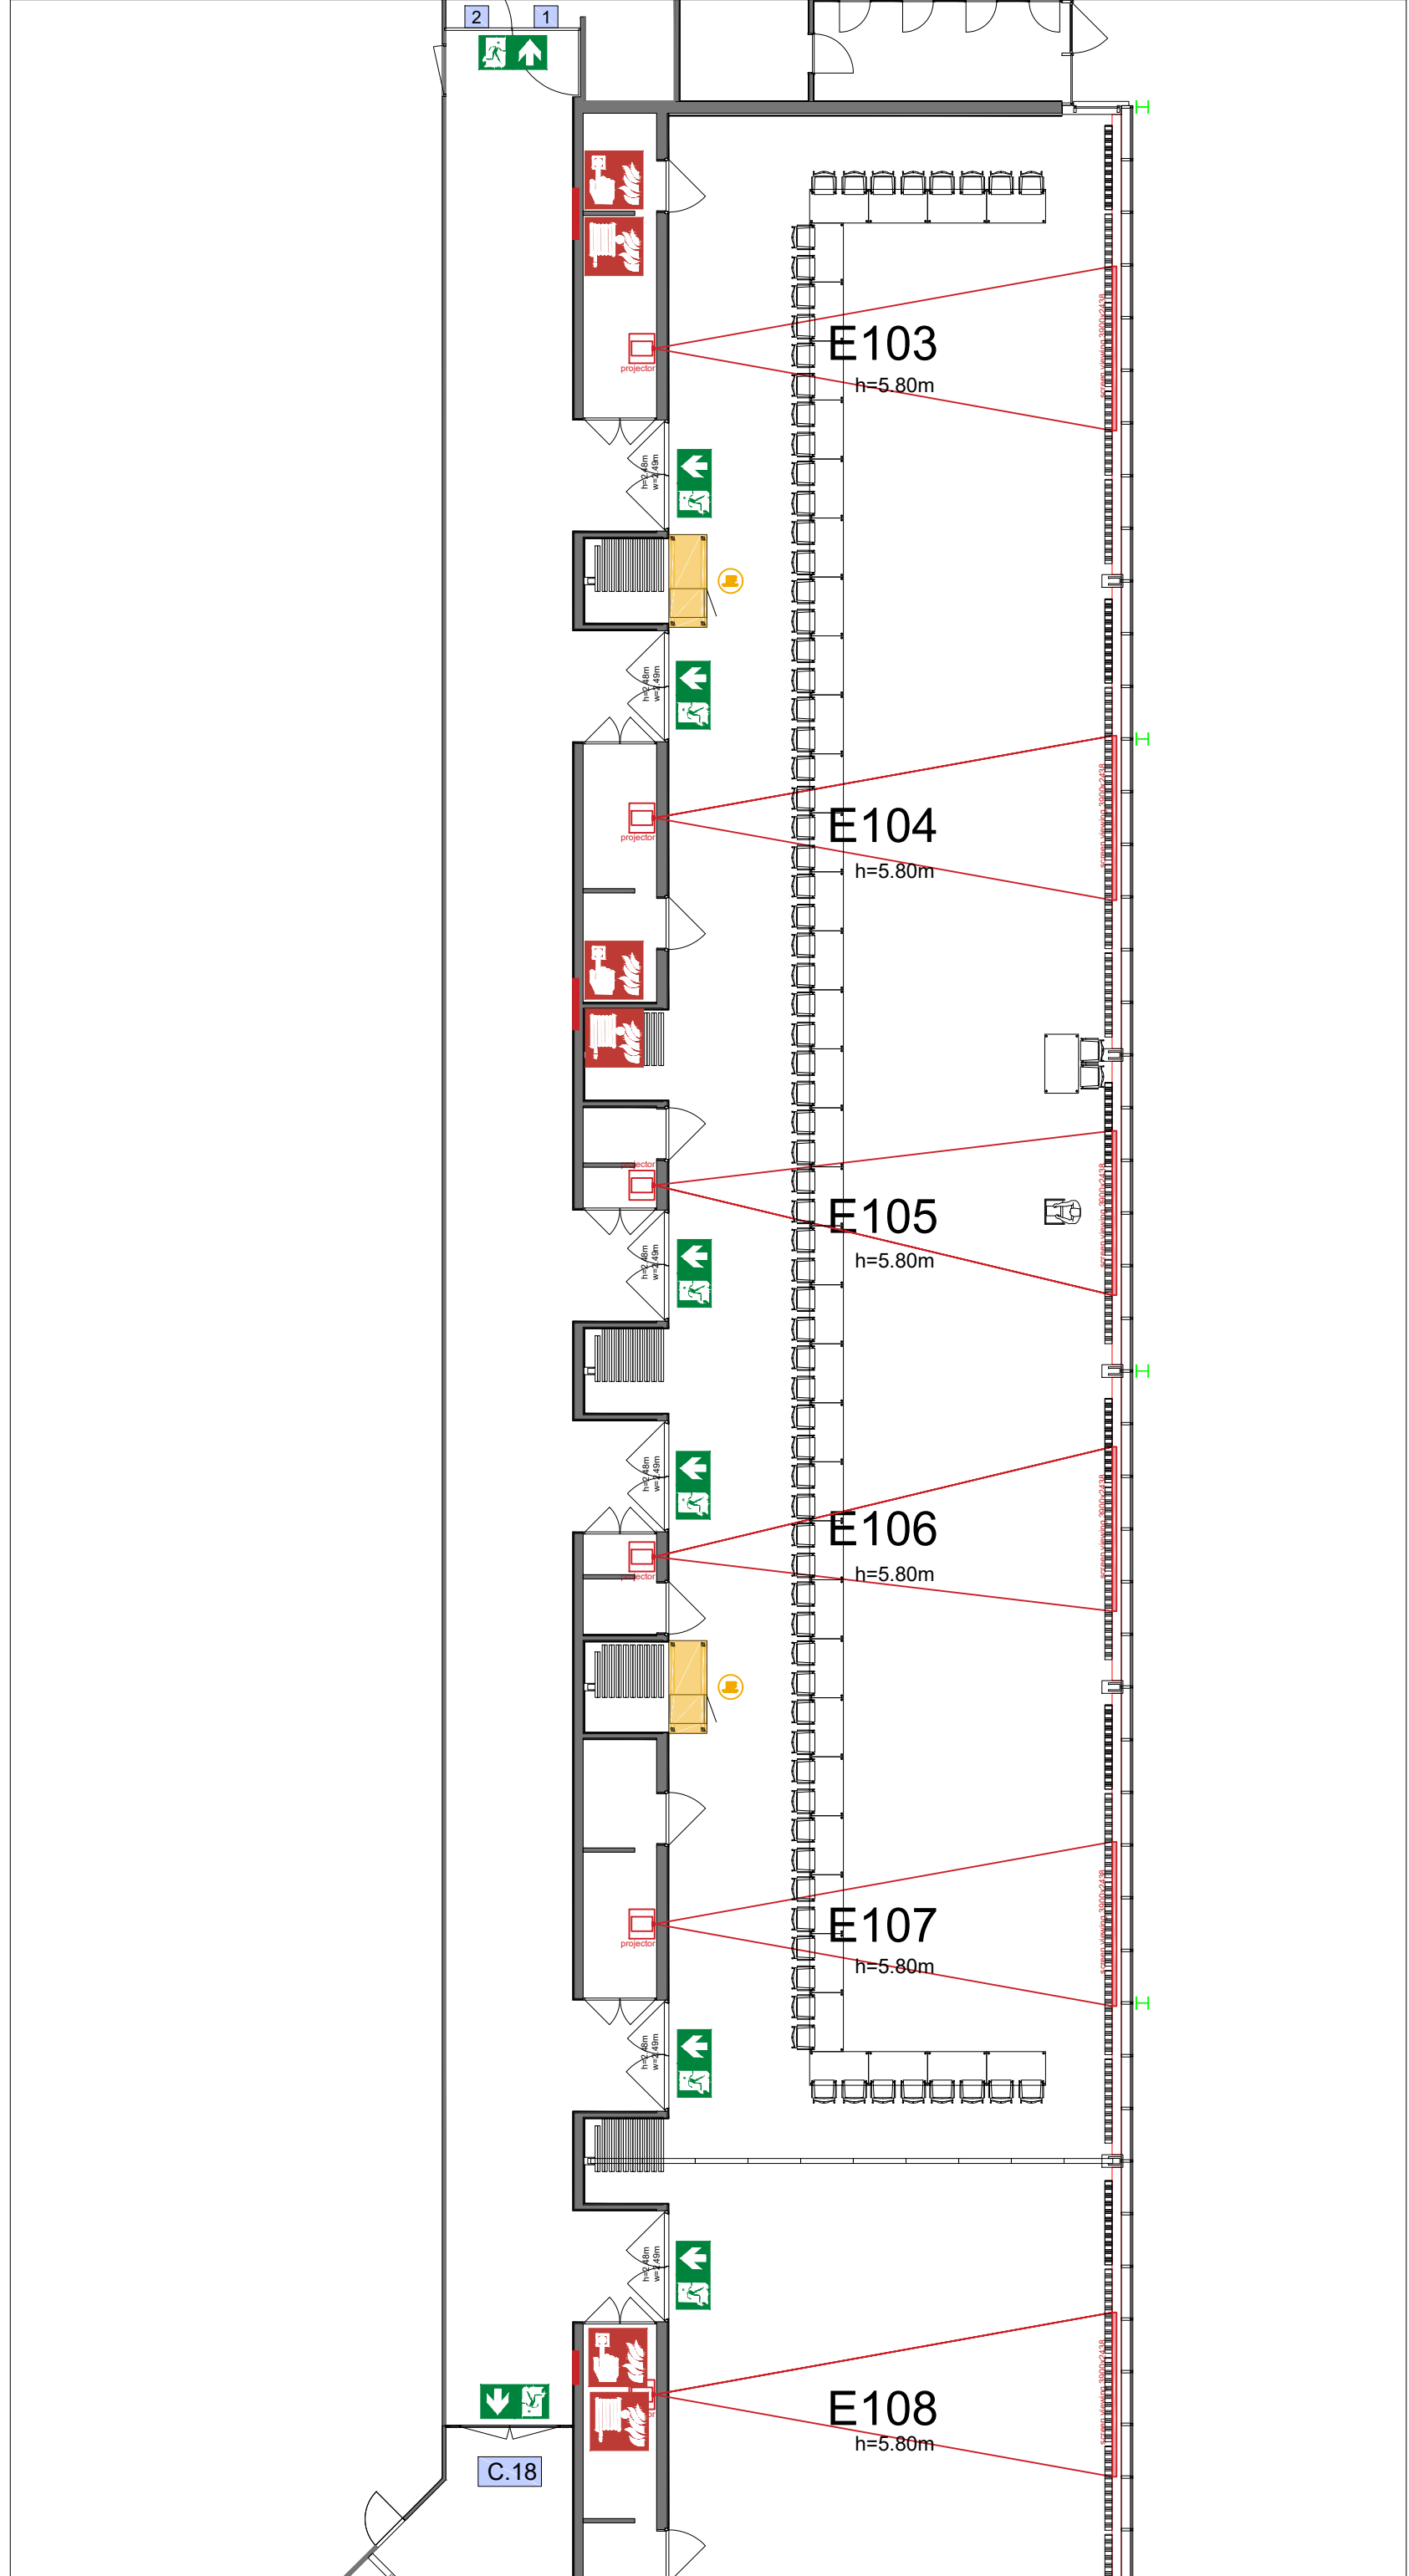



Symbol Legend

- Emergency Exit
- First Aid
- Fire Extinguisher
- Fire Hose Reel
- Fire Alarm Call Point
- Fire Hydrant
- Event Catering Outlet
- Event Coffee Point
- Female Toilet
- Male Toilet
- Accessible Toilet
- Cloakroom
- RAI Live Screen
- Rigging Point
- Electra & Data
- Water - Tap and Drain
- Drain
- Cable Duct

Meubilair:

- 40 tables (140x80 cm)
- 80 chairs


Virtual Tour

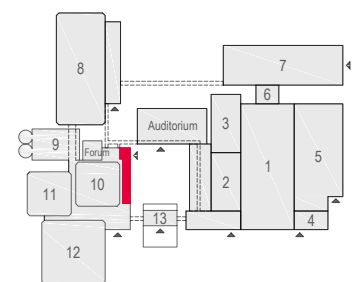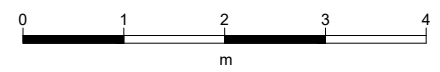

E103 -107 - 31



Drawing Number 567
 Date (dd-mm-yy) 16.02.2021
 Scale A3 1:150
 Drawn cadoffice@rai.nl
 Changes / Omissions excepted

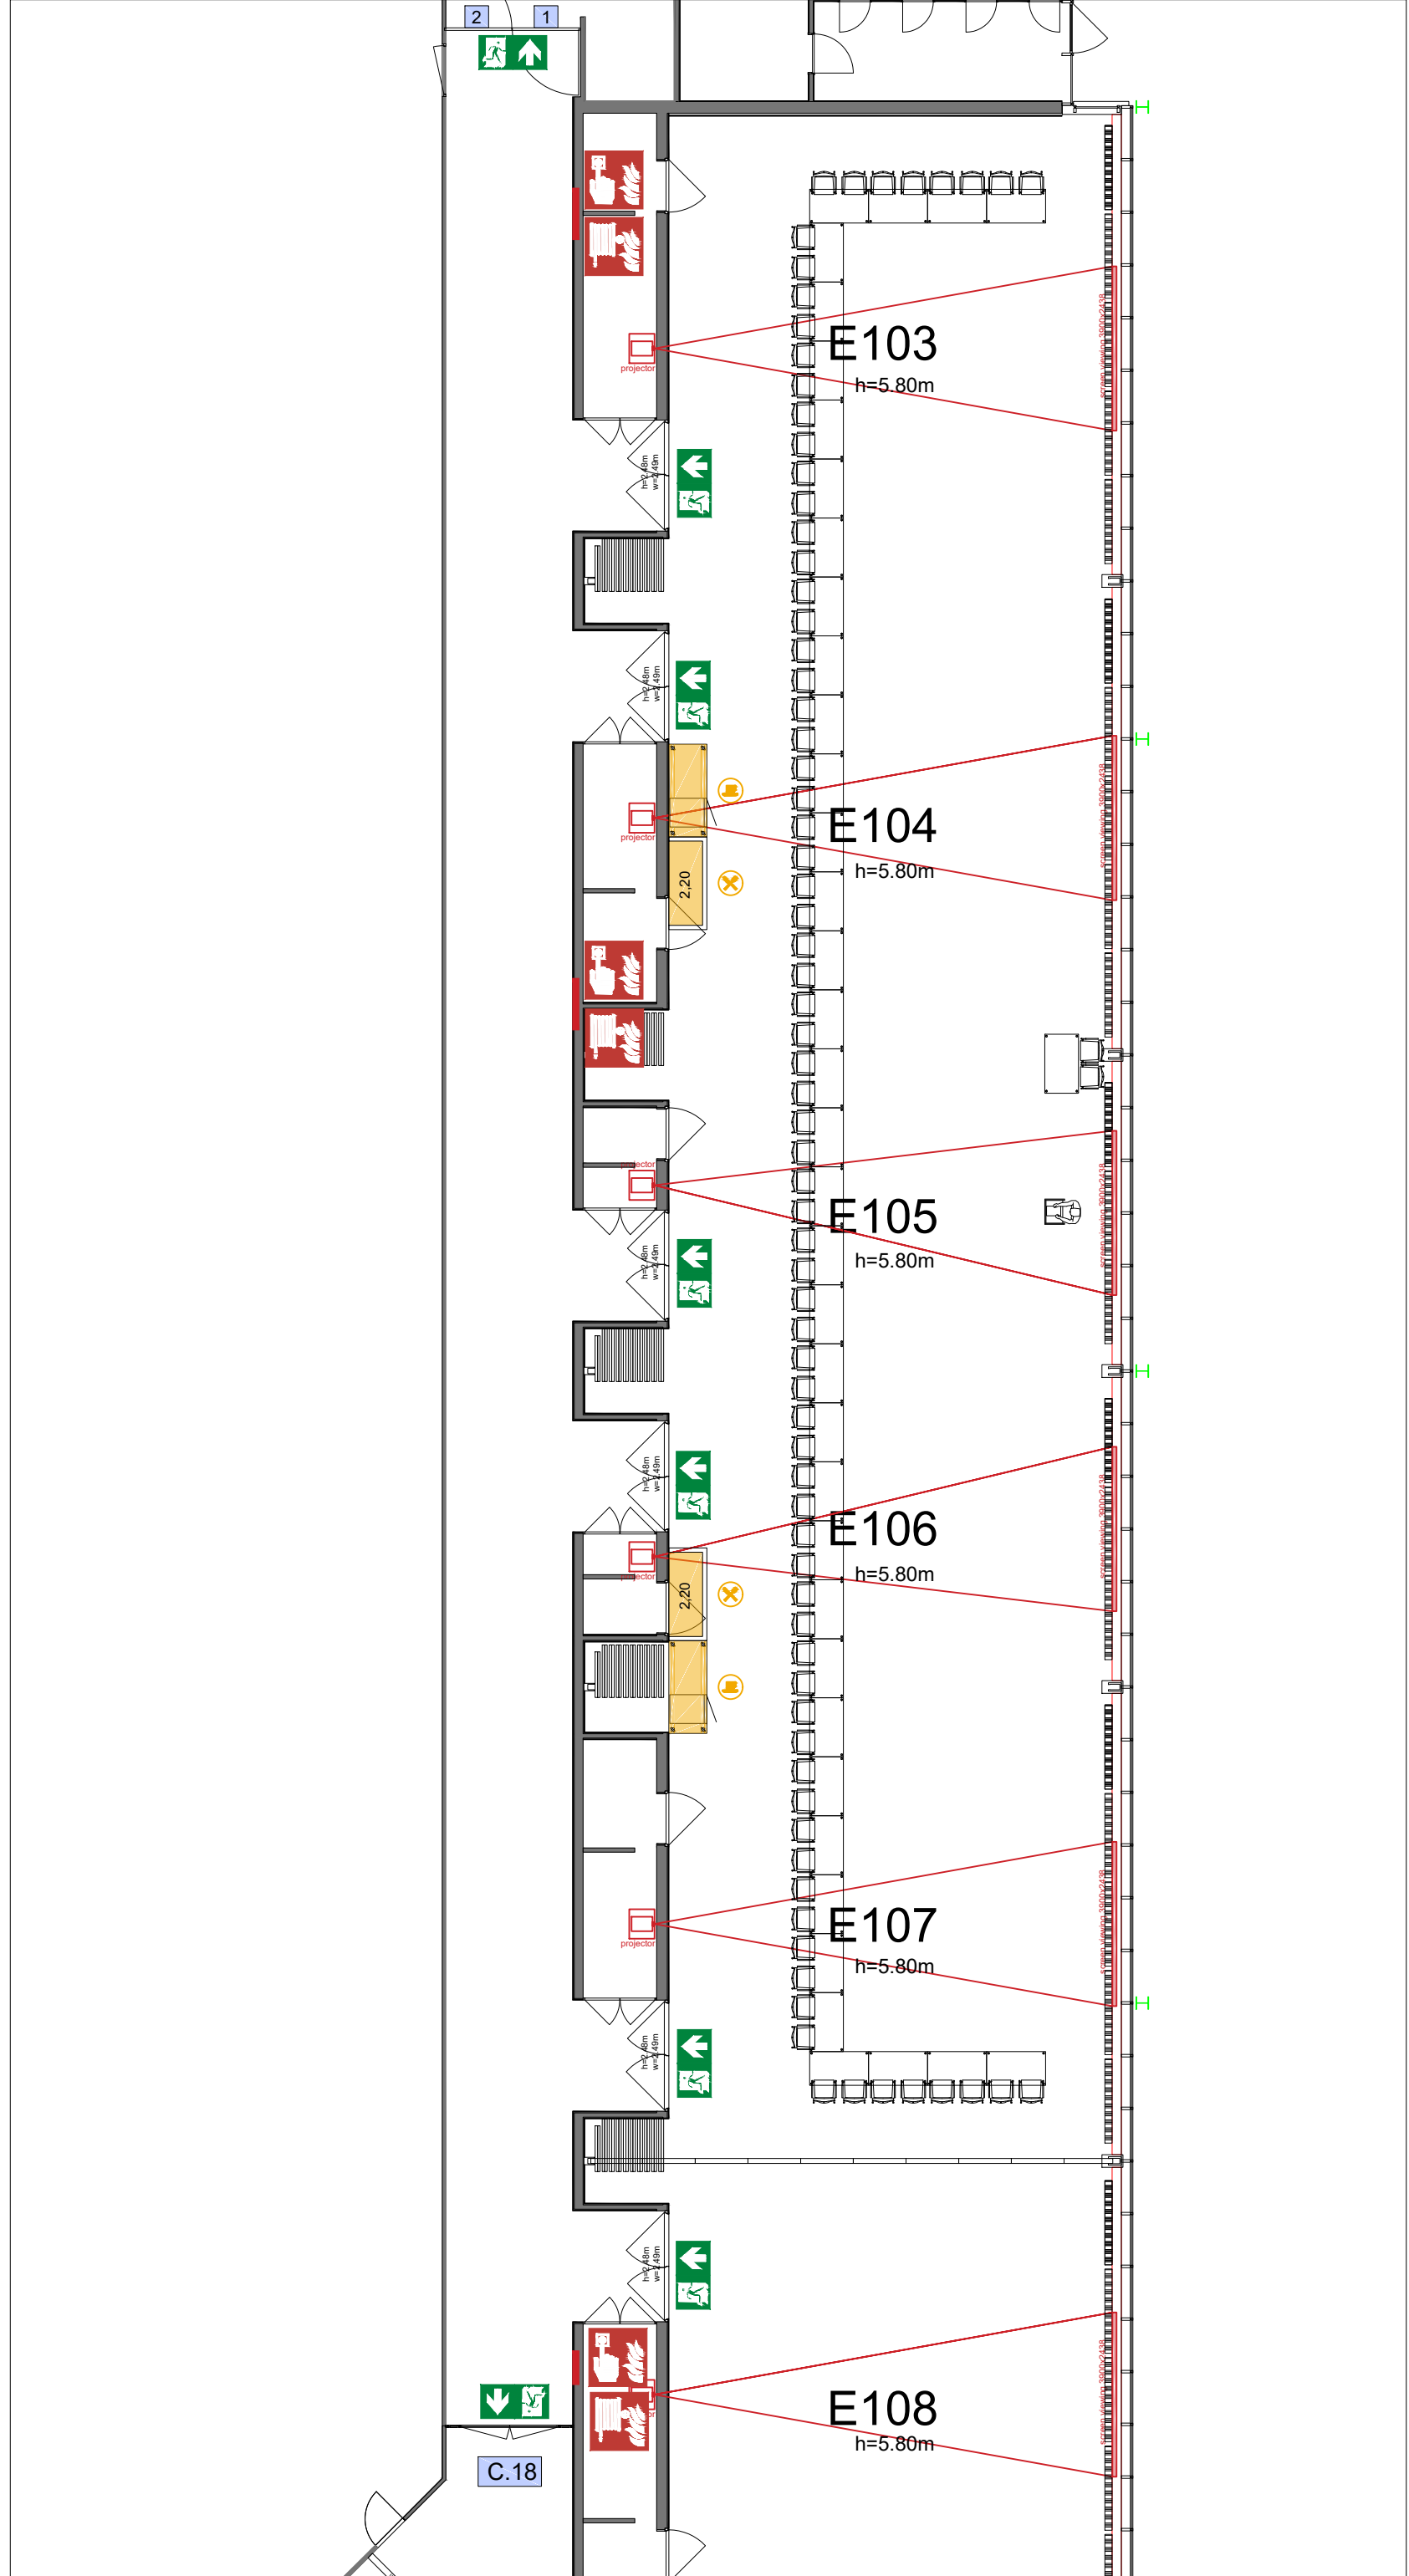



Symbol Legend

- Emergency Exit
- First Aid
- Fire Extinguisher
- Fire Hose Reel
- Fire Alarm Call Point
- Fire Hydrant
- Event Catering Outlet
- Event Coffee Point
- Female Toilet
- Male Toilet
- Accessible Toilet
- Cloakroom
- RAI Live Screen
- Rigging Point
- Electra & Data
- Water - Tap and Drain
- Drain
- Cable Duct

Meubilair:

- 40 tables (140x80 cm)
- 80 chairs

Virtual Tour

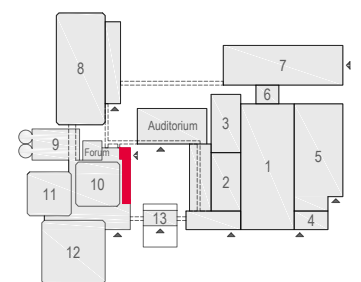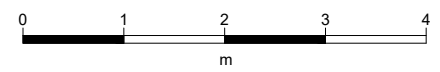

E103 -107 - 32



Drawing Number 567
 Date (dd-mm-yy) 16.02.2021
 Scale A3 1:150
 Drawn cadoffice@rai.nl
 Changes / Omissions excepted