



## Content

- E103-108 - 01 Audio-Visual
- E103-108 - 02 RAI Boardroom style 1 140 pax
- E103-108 - 03 RAI Boardroom style 1 140 pax incl. B
- E103-108 - 04 RAI Boardroom style 1 140 pax incl. F&B
- E103-108 - 05 RAI Buffet style 3 296 pax incl. F&B
- E103-108 - 06 RAI Cabaret style 1 366 pax
- E103-108 - 07 RAI Cabaret style 2 300 pax incl. B
- E103-108 - 08 RAI Cabaret style 3 300 pax incl. F&B
- E103-108 - 09 RAI Cabaret style 4 354 pax incl. Stage
- E103-108 - 10 RAI Cabaret style 1 160 pax
- E103-108 - 11 RAI Cabaret style 2 152 pax incl. B
- E103-108 - 12 RAI Cabaret style 3 152 pax incl. F&B
- E103-108 - 13 RAI Classroom style 1 256 pax
- E103-108 - 14 RAI Classroom style 2 224 pax incl. B
- E103-108 - 15 RAI Classroom style 3 216 pax incl. F&B
- E103-108 - 16 RAI Discussion style 1 279 pax
- E103-108 - 17 RAI Discussion style 2 196 pax incl. B
- E103-108 - 18 RAI Discussion style 3 196 pax incl. F&B
- E103-108 - 19 RAI Examen style 1 151 pax
- E103-108 - 20 RAI Examen style 2 137 pax incl. B
- E103-108 - 21 RAI Examen style 3 137 pax incl. F&B
- E103-108 - 22 RAI Exhibition Area 282 m2
- E103-108 - 23 RAI Posterboards Landscape 133-266
- E103-108 - 24 RAI Posterboards Portrait 209-418
- E103-108 - 25 RAI Sitdown style 1 360 pax
- E103-108 - 26 RAI Sitdown style 2 294 pax incl. B BT
- E103-108 - 27 RAI Sitdown style 2 370 pax incl. B RT
- E103-108 - 28 RAI Theatre style 1 704 pax
- E103-108 - 29 RAI Theatre style 2 390 pax incl. B
- E103-108 - 30 RAI Theatre style 3 390 pax incl. F&B
- E103-108 - 31 RAI Theatre style 4 668 pax incl. stage
- E103-108 - 32 RAI Theatre style 5 368 pax incl. stage & B
- E103-108 - 33 RAI U-shape style 1 98 pax
- E103-108 - 34 RAI U-shape style 2 94 pax incl. B
- E103-108 - 35 RAI U-shape style 3 94 pax incl. F&B

Virtual Tour




Approved by  
RAI Health & Safety  
D.D. : 8-1-2021

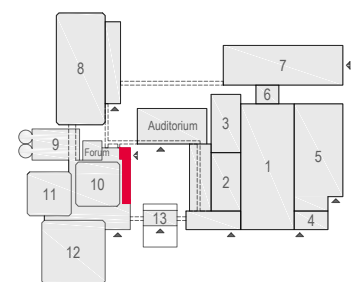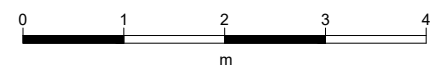

E103 -108

**rai**  
AMSTERDAM



Drawing Number 569  
Date (dd-mm-yy) 16.02.2021  
Drawn cadoffice@rai.nl  
Changes / Omissions excepted

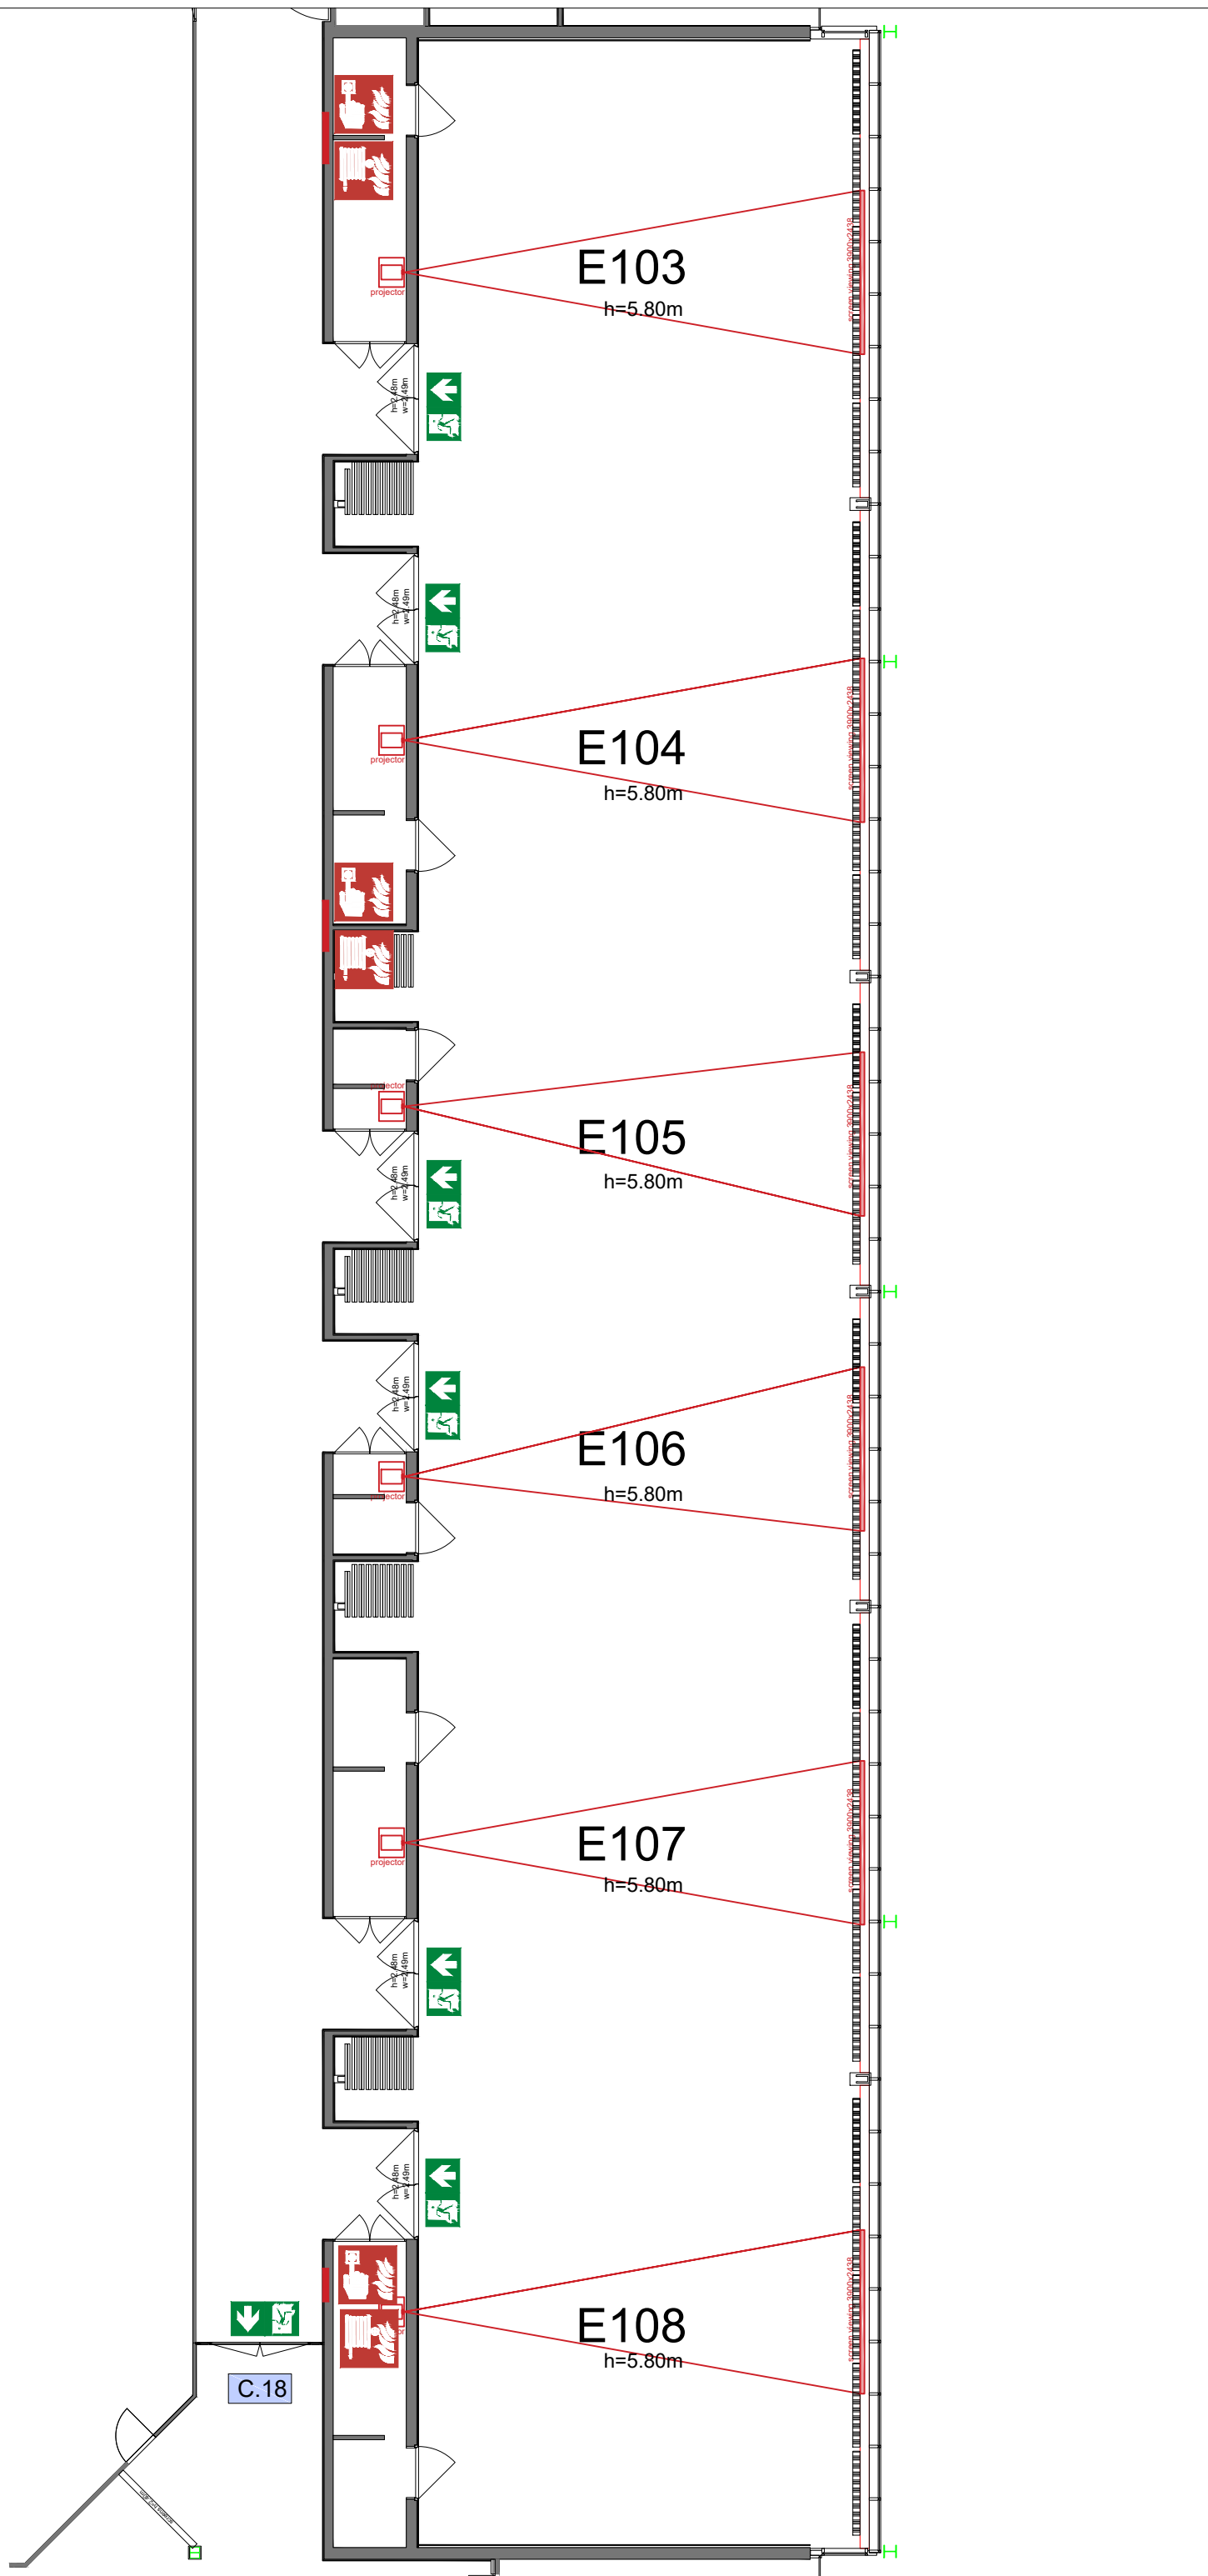

**Symbol Legend**

- Emergency Exit
- First Aid
- Fire Extinguisher
- Fire Hose Reel
- Fire Alarm Call Point
- Fire Hydrant
- Event Catering Outlet
- Event Coffee Point
- Female Toilet
- Male Toilet
- Accessible Toilet
- Cloakroom
- RAI Live Screen
- Rigging Point
- Electra & Data
- Water - Tap and Drain
- Drain
- Cable Duct


Virtual Tour

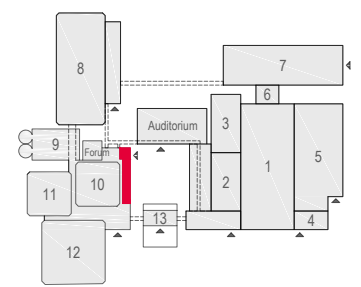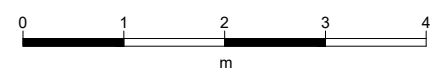

E103 -108 - 01



Drawing Number 569  
 Date (dd-mm-yy) 16.02.2021  
 Scale A3 1:150  
 Drawn cadoffice@rai.nl  
 Changes / Omissions excepted


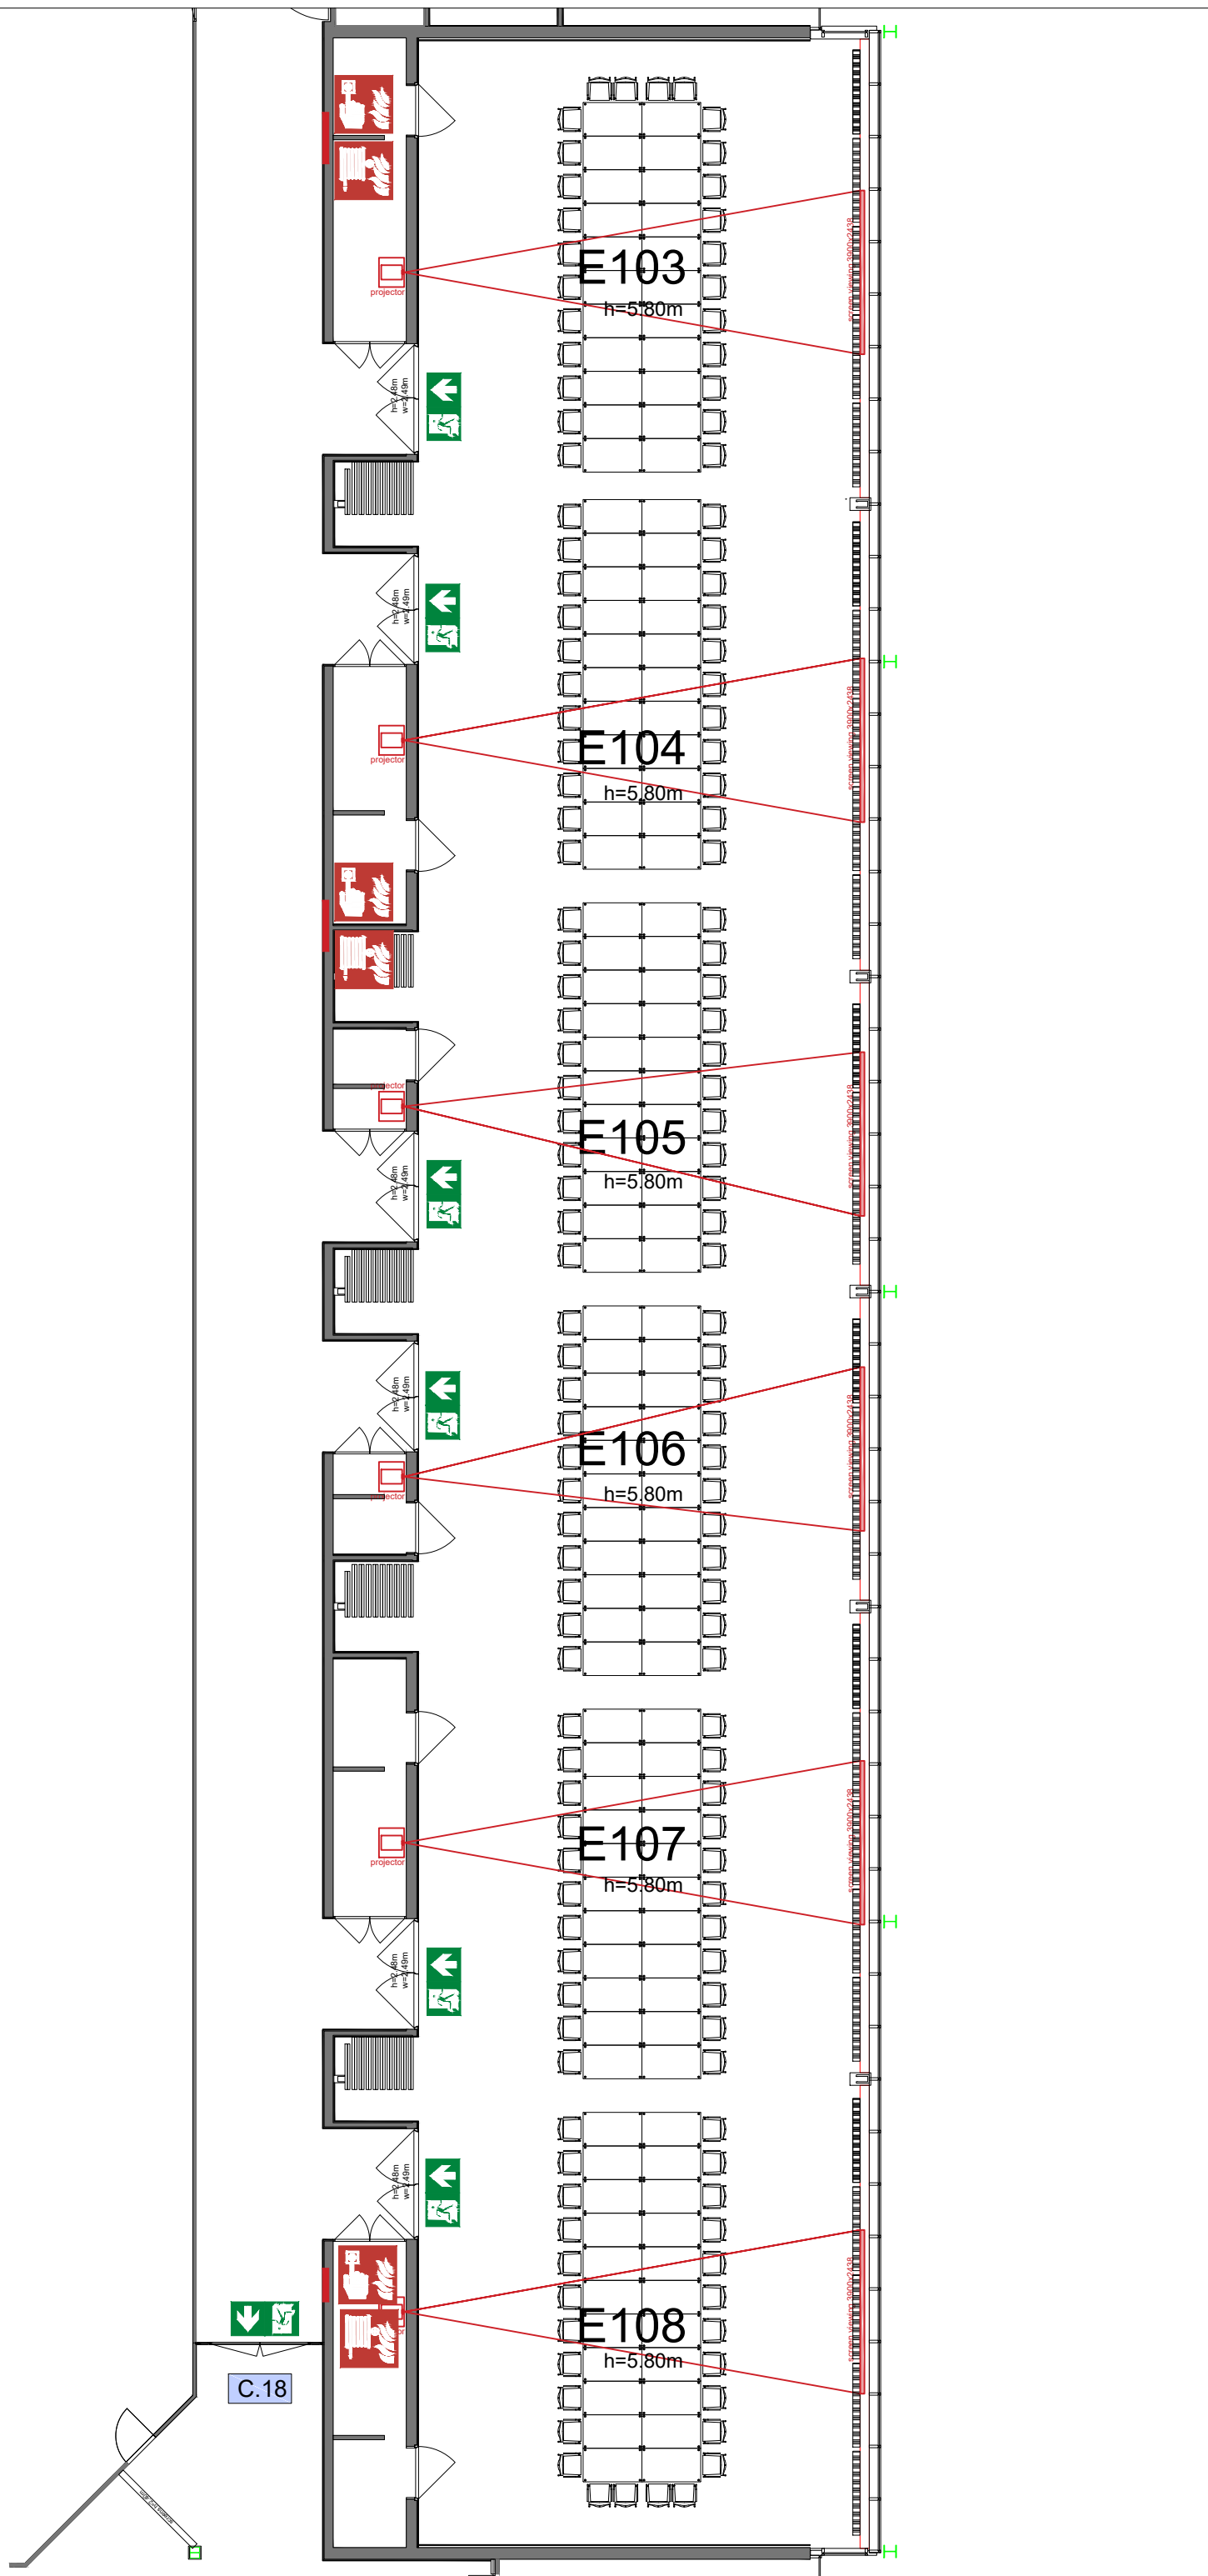


**Symbol Legend**

- Emergency Exit
- First Aid
- Fire Extinguisher
- Fire Hose Reel
- Fire Alarm Call Point
- Fire Hydrant
- Event Catering Outlet
- Event Coffee Point
- Female Toilet
- Male Toilet
- Accessible Toilet
- Cloakroom
- RAI Live Screen
- Rigging Point
- Electra & Data
- Water - Tap and Drain
- Drain
- Cable Duct

**Meubilair:**  
 - 132 tables (140x80 cm)  
 - 140 chairs


Virtual Tour

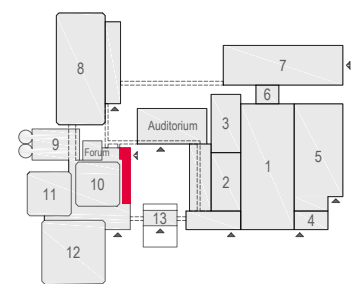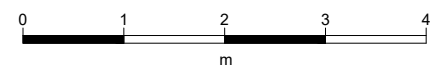







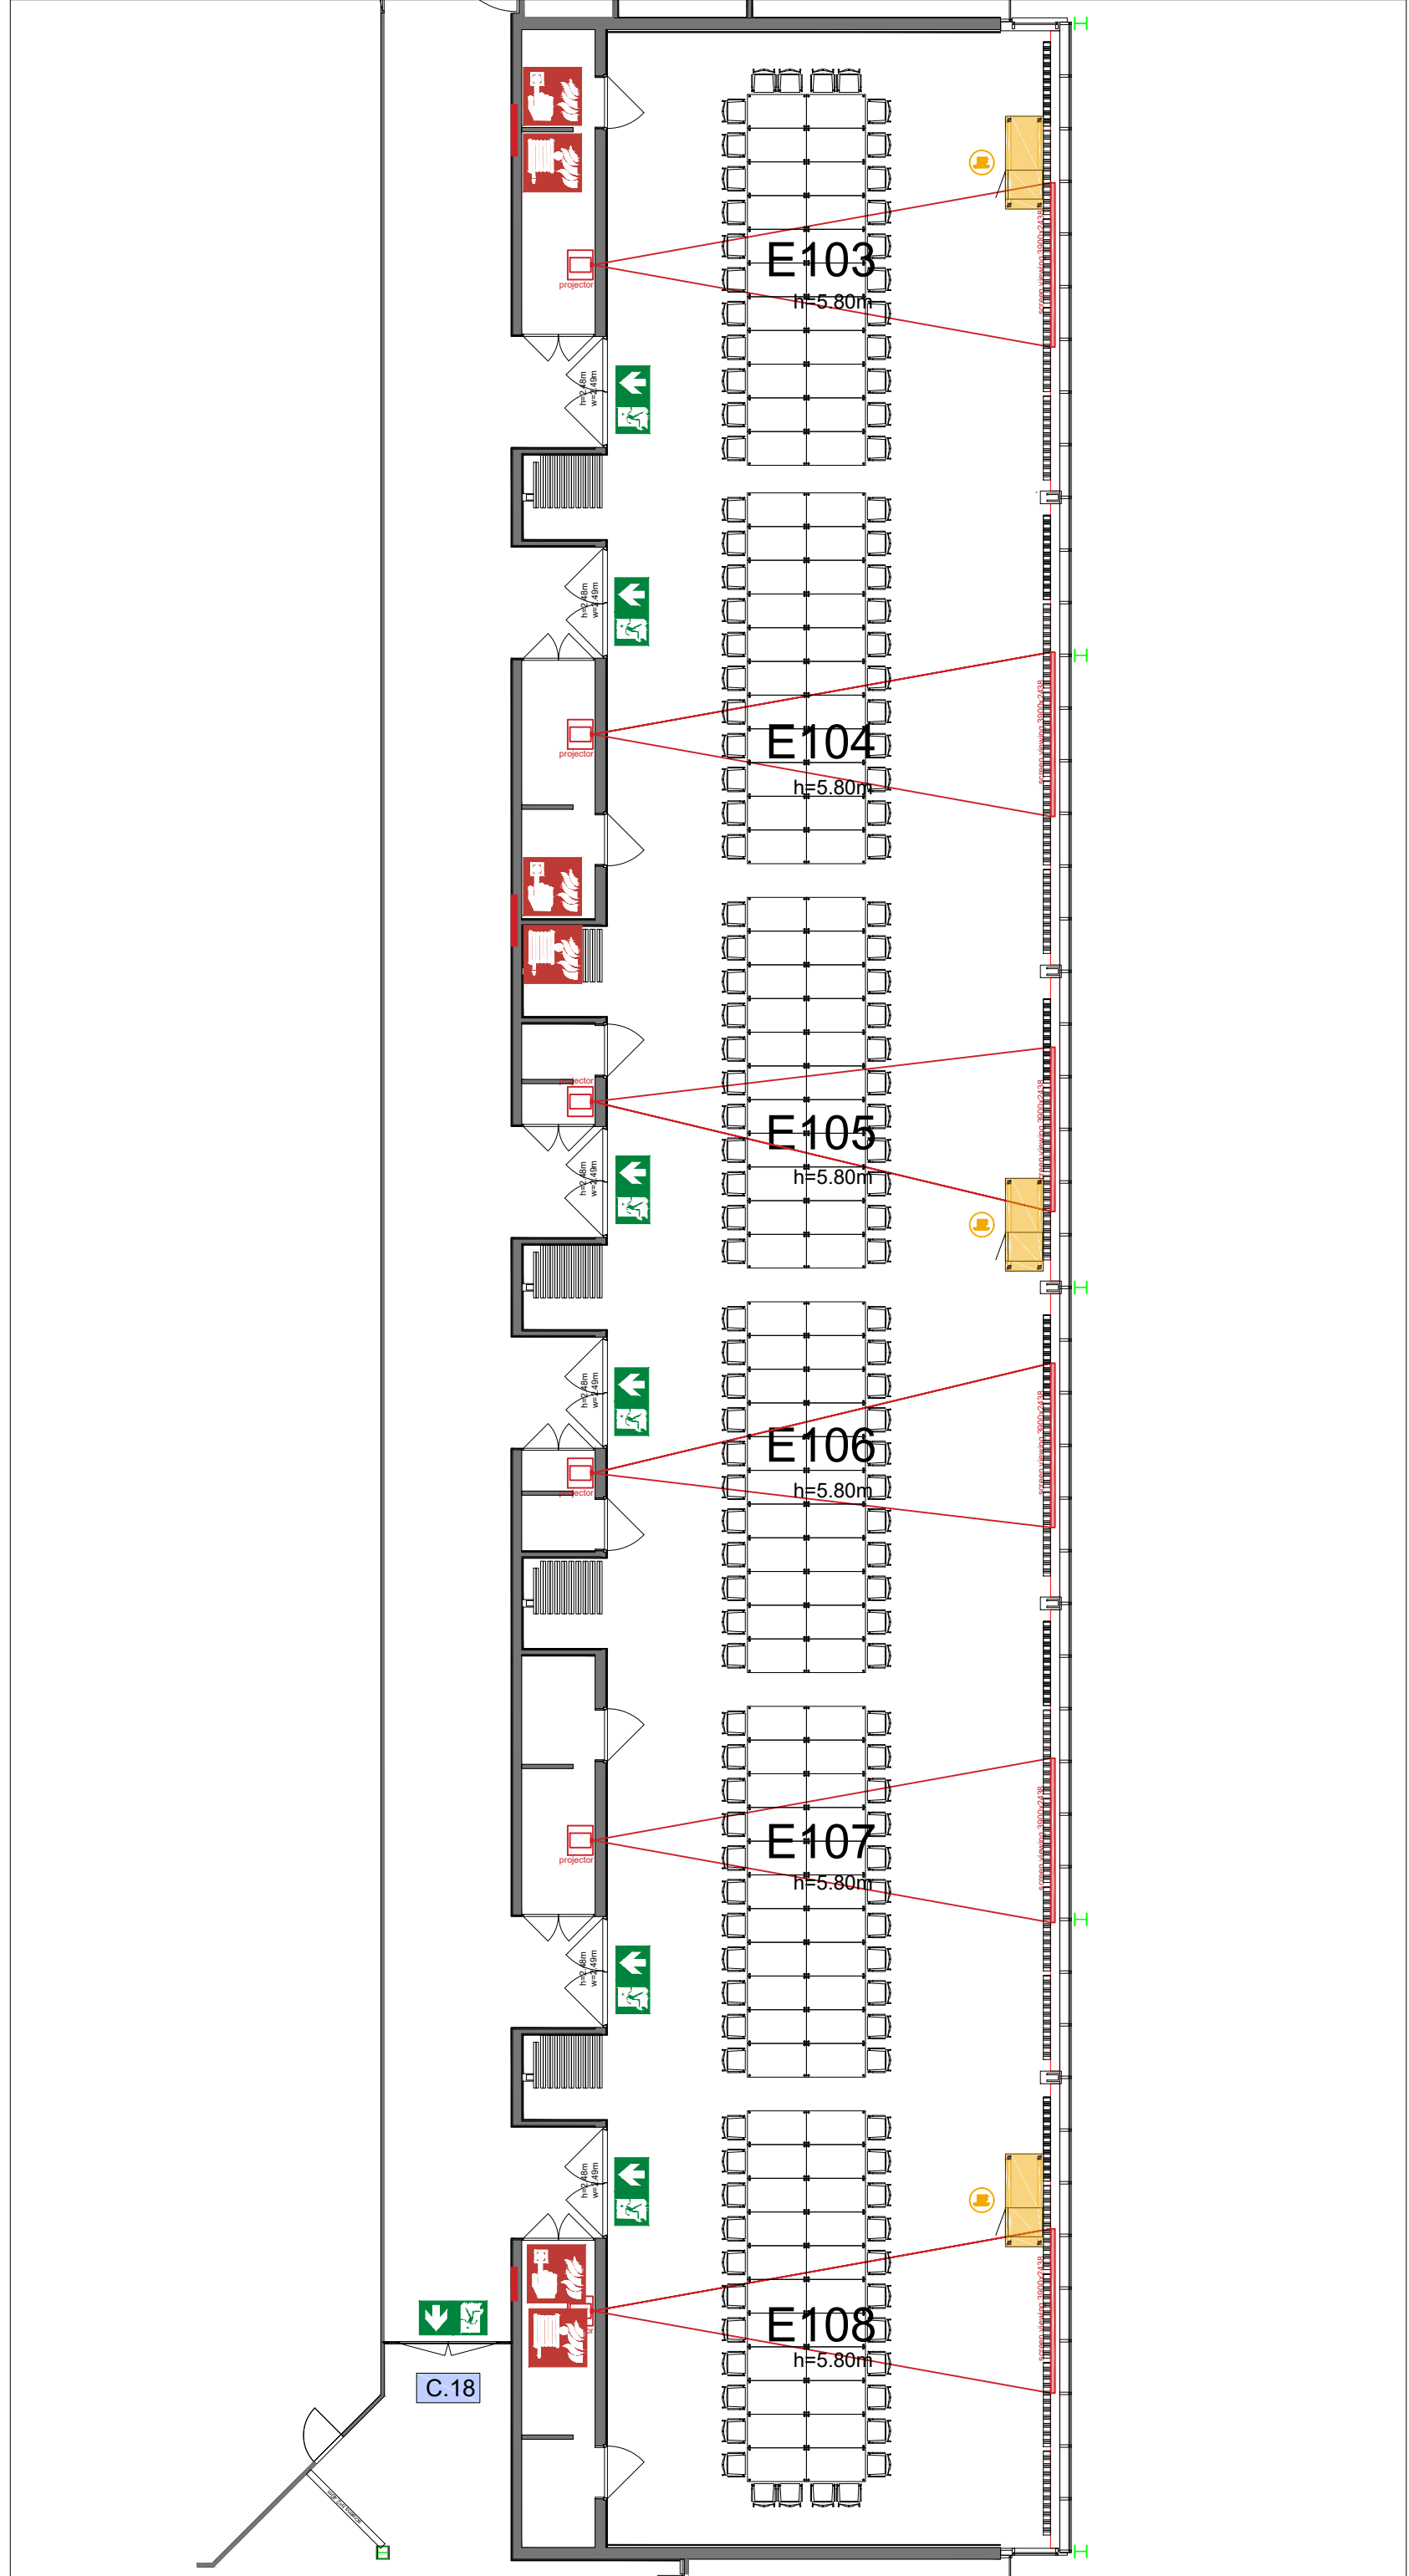











E103 -108 - 02



Drawing Number 569  
 Date (dd-mm-yy) 16.02.2021  
 Scale A3 1:150  
 Drawn cadoffice@rai.nl  
 Changes / Omissions excepted





### Symbol Legend

-  Emergency Exit
-  First Aid
-  Fire Extinguisher
-  Fire Hose Reel
-  Fire Alarm Call Point
-  Fire Hydrant
-  Event Catering Outlet
-  Event Coffee Point
-  Female Toilet
-  Male Toilet
-  Accessible Toilet
-  Cloakroom
-  RAI Live Screen
-  Rigging Point
-  Electra & Data
-  Water - Tap and Drain
-  Drain
-  Cable Duct

Meubilair:  
 - 132 tables (140x80 cm)  
 - 140 chairs


[Virtual Tour](#)

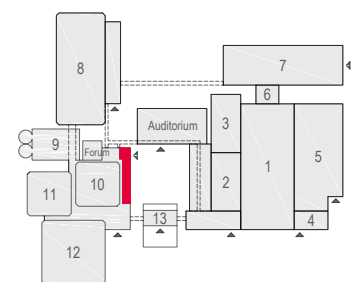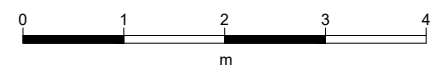

E103 -108 - 03



Drawing Number 569  
 Date (dd-mm-yy) 16.02.2021  
 Scale A3 1:150  
 Drawn cadoffice@rai.nl  
 Changes / Omissions excepted


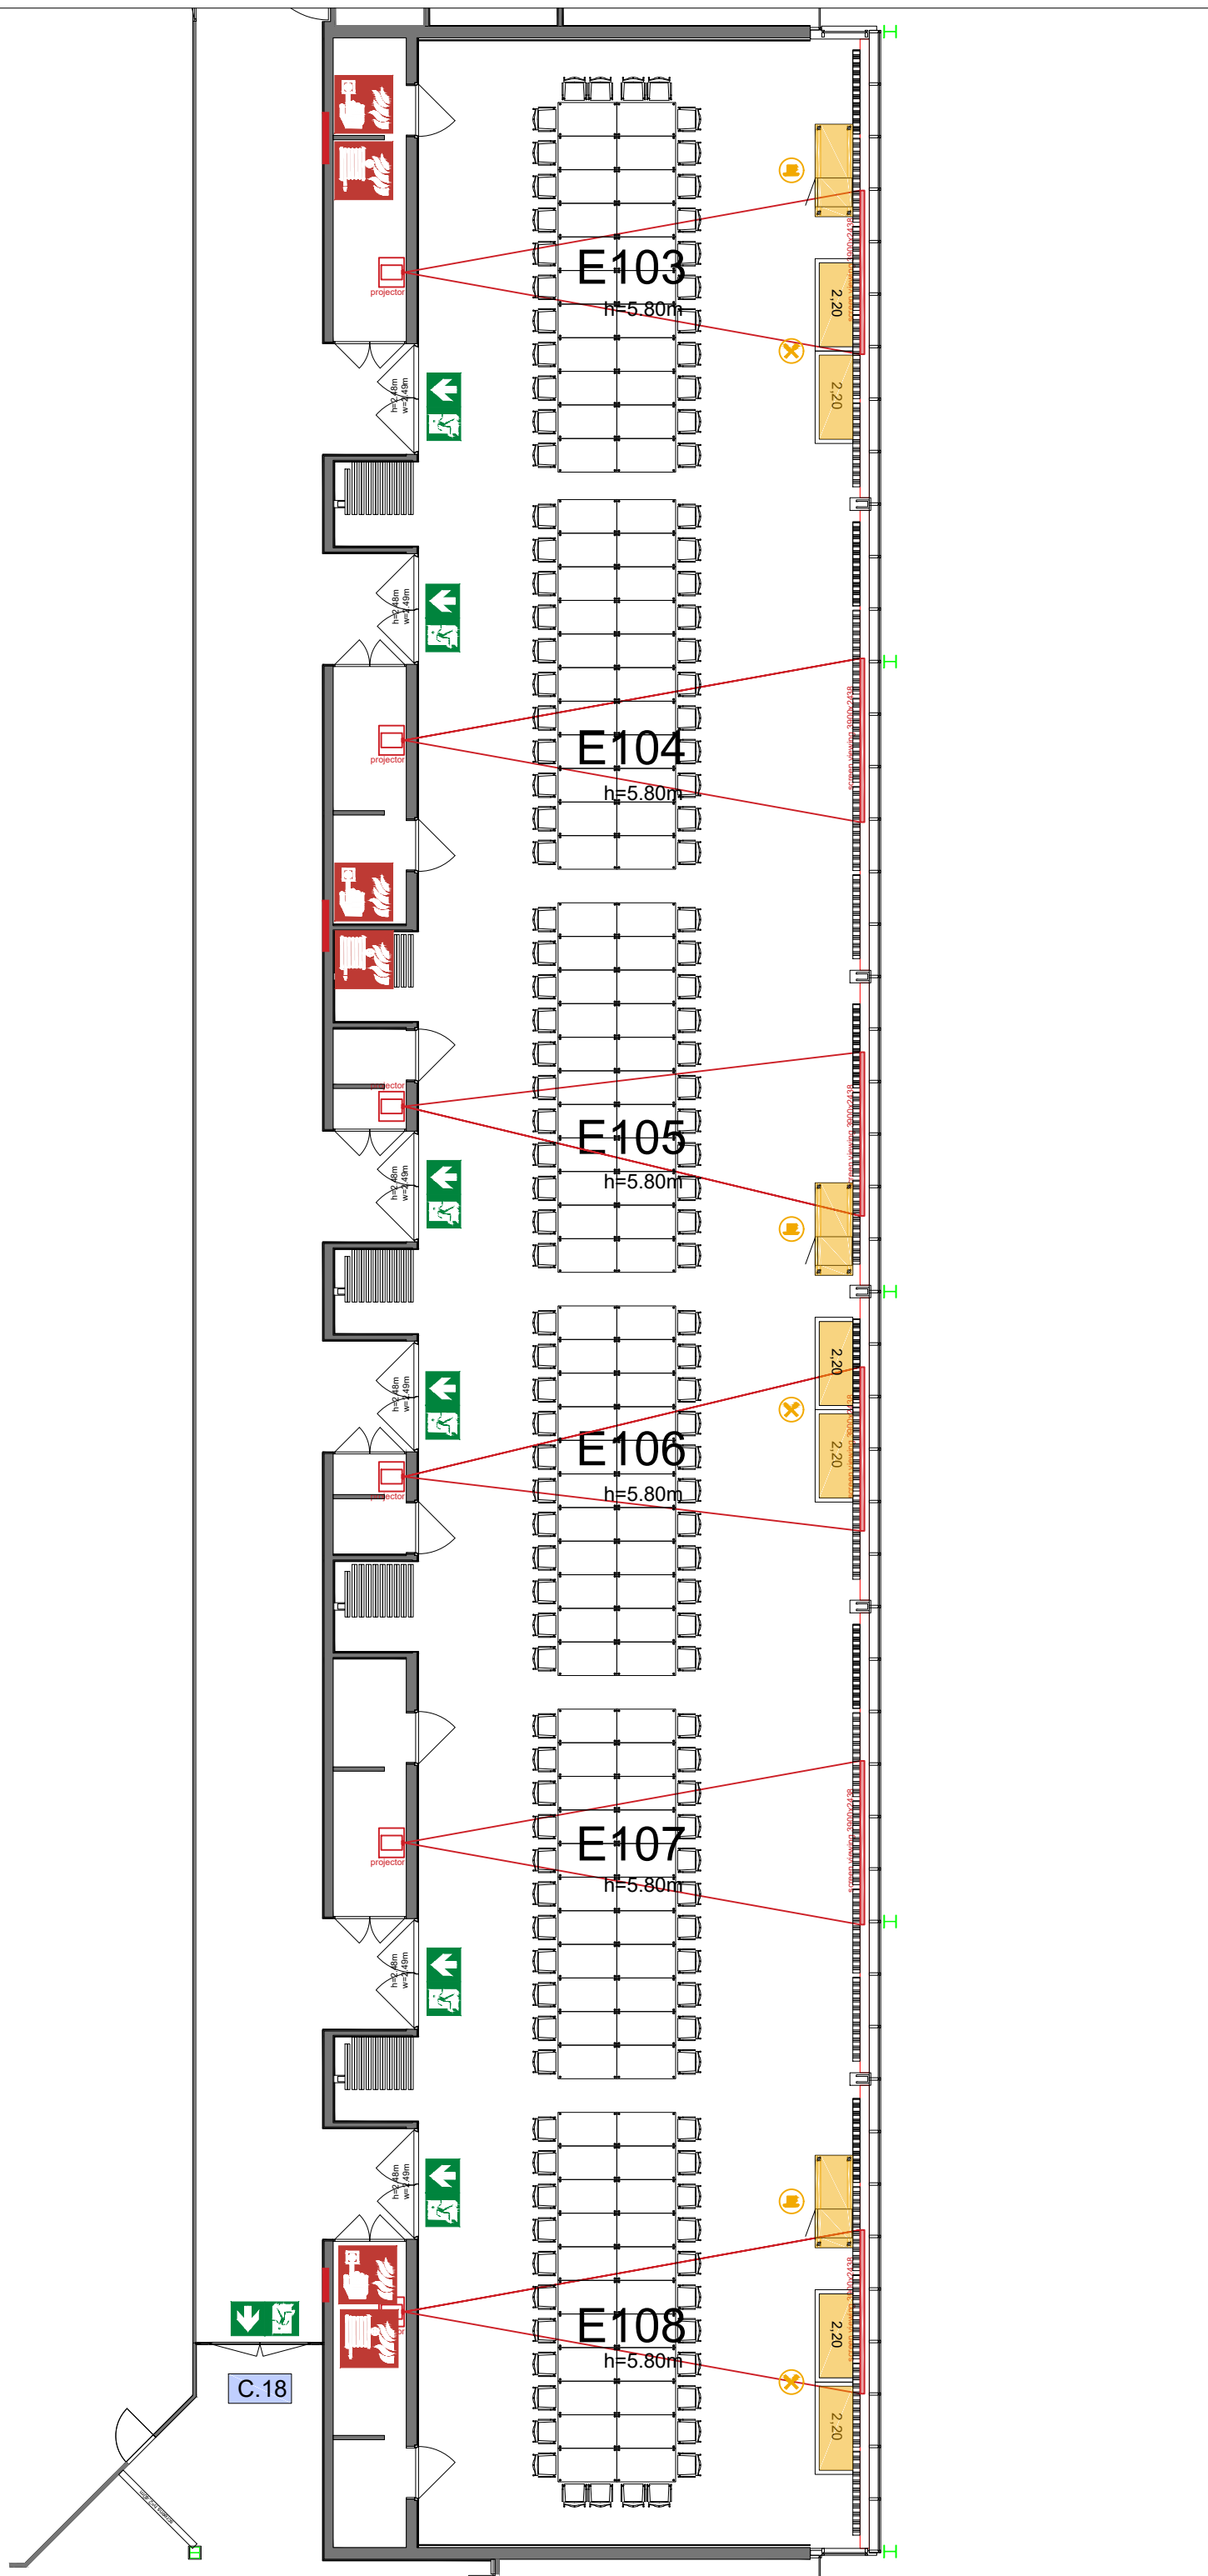


### Symbol Legend

- Emergency Exit
- First Aid
- Fire Extinguisher
- Fire Hose Reel
- Fire Alarm Call Point
- Fire Hydrant
- Event Catering Outlet
- Event Coffee Point
- Female Toilet
- Male Toilet
- Accessible Toilet
- Cloakroom
- RAI Live Screen
- Rigging Point
- Electra & Data
- Water - Tap and Drain
- Drain
- Cable Duct

- Meubilair:
- 132 tables (140x80 cm)
  - 140 chairs

Virtual Tour

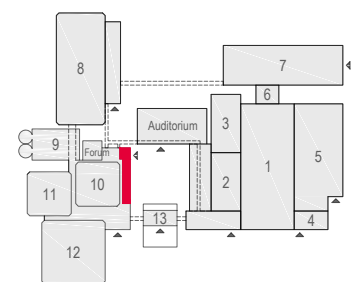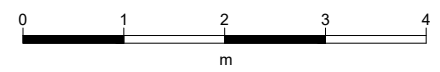

E103 -108 - 04



Drawing Number 569  
 Date (dd-mm-yy) 16.02.2021  
 Scale A3 1:150  
 Drawn cadoffice@rai.nl  
 Changes / Omissions excepted





**Symbol Legend**

- Emergency Exit
- First Aid
- Fire Extinguisher
- Fire Hose Reel
- Fire Alarm Call Point
- Fire Hydrant
- Event Catering Outlet
- Event Coffee Point
- Female Toilet
- Male Toilet
- Accessible Toilet
- Cloakroom
- RAI Live Screen
- Rigging Point
- Electra & Data
- Water - Tap and Drain
- Drain
- Cable Duct

**Meubilair:**

- 72 tables (140x80 cm)
- 296 chairs


Virtual Tour

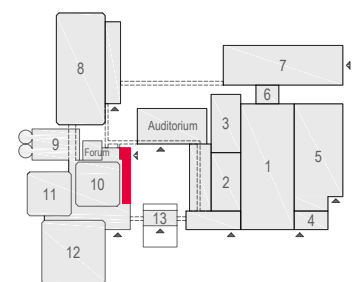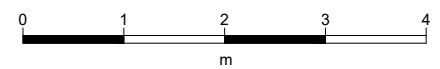

E103 -108 - 05



Drawing Number 569  
 Date (dd-mm-yy) 16.02.2021  
 Scale A3 1:150  
 Drawn cadoffice@rai.nl  
 Changes / Omissions excepted

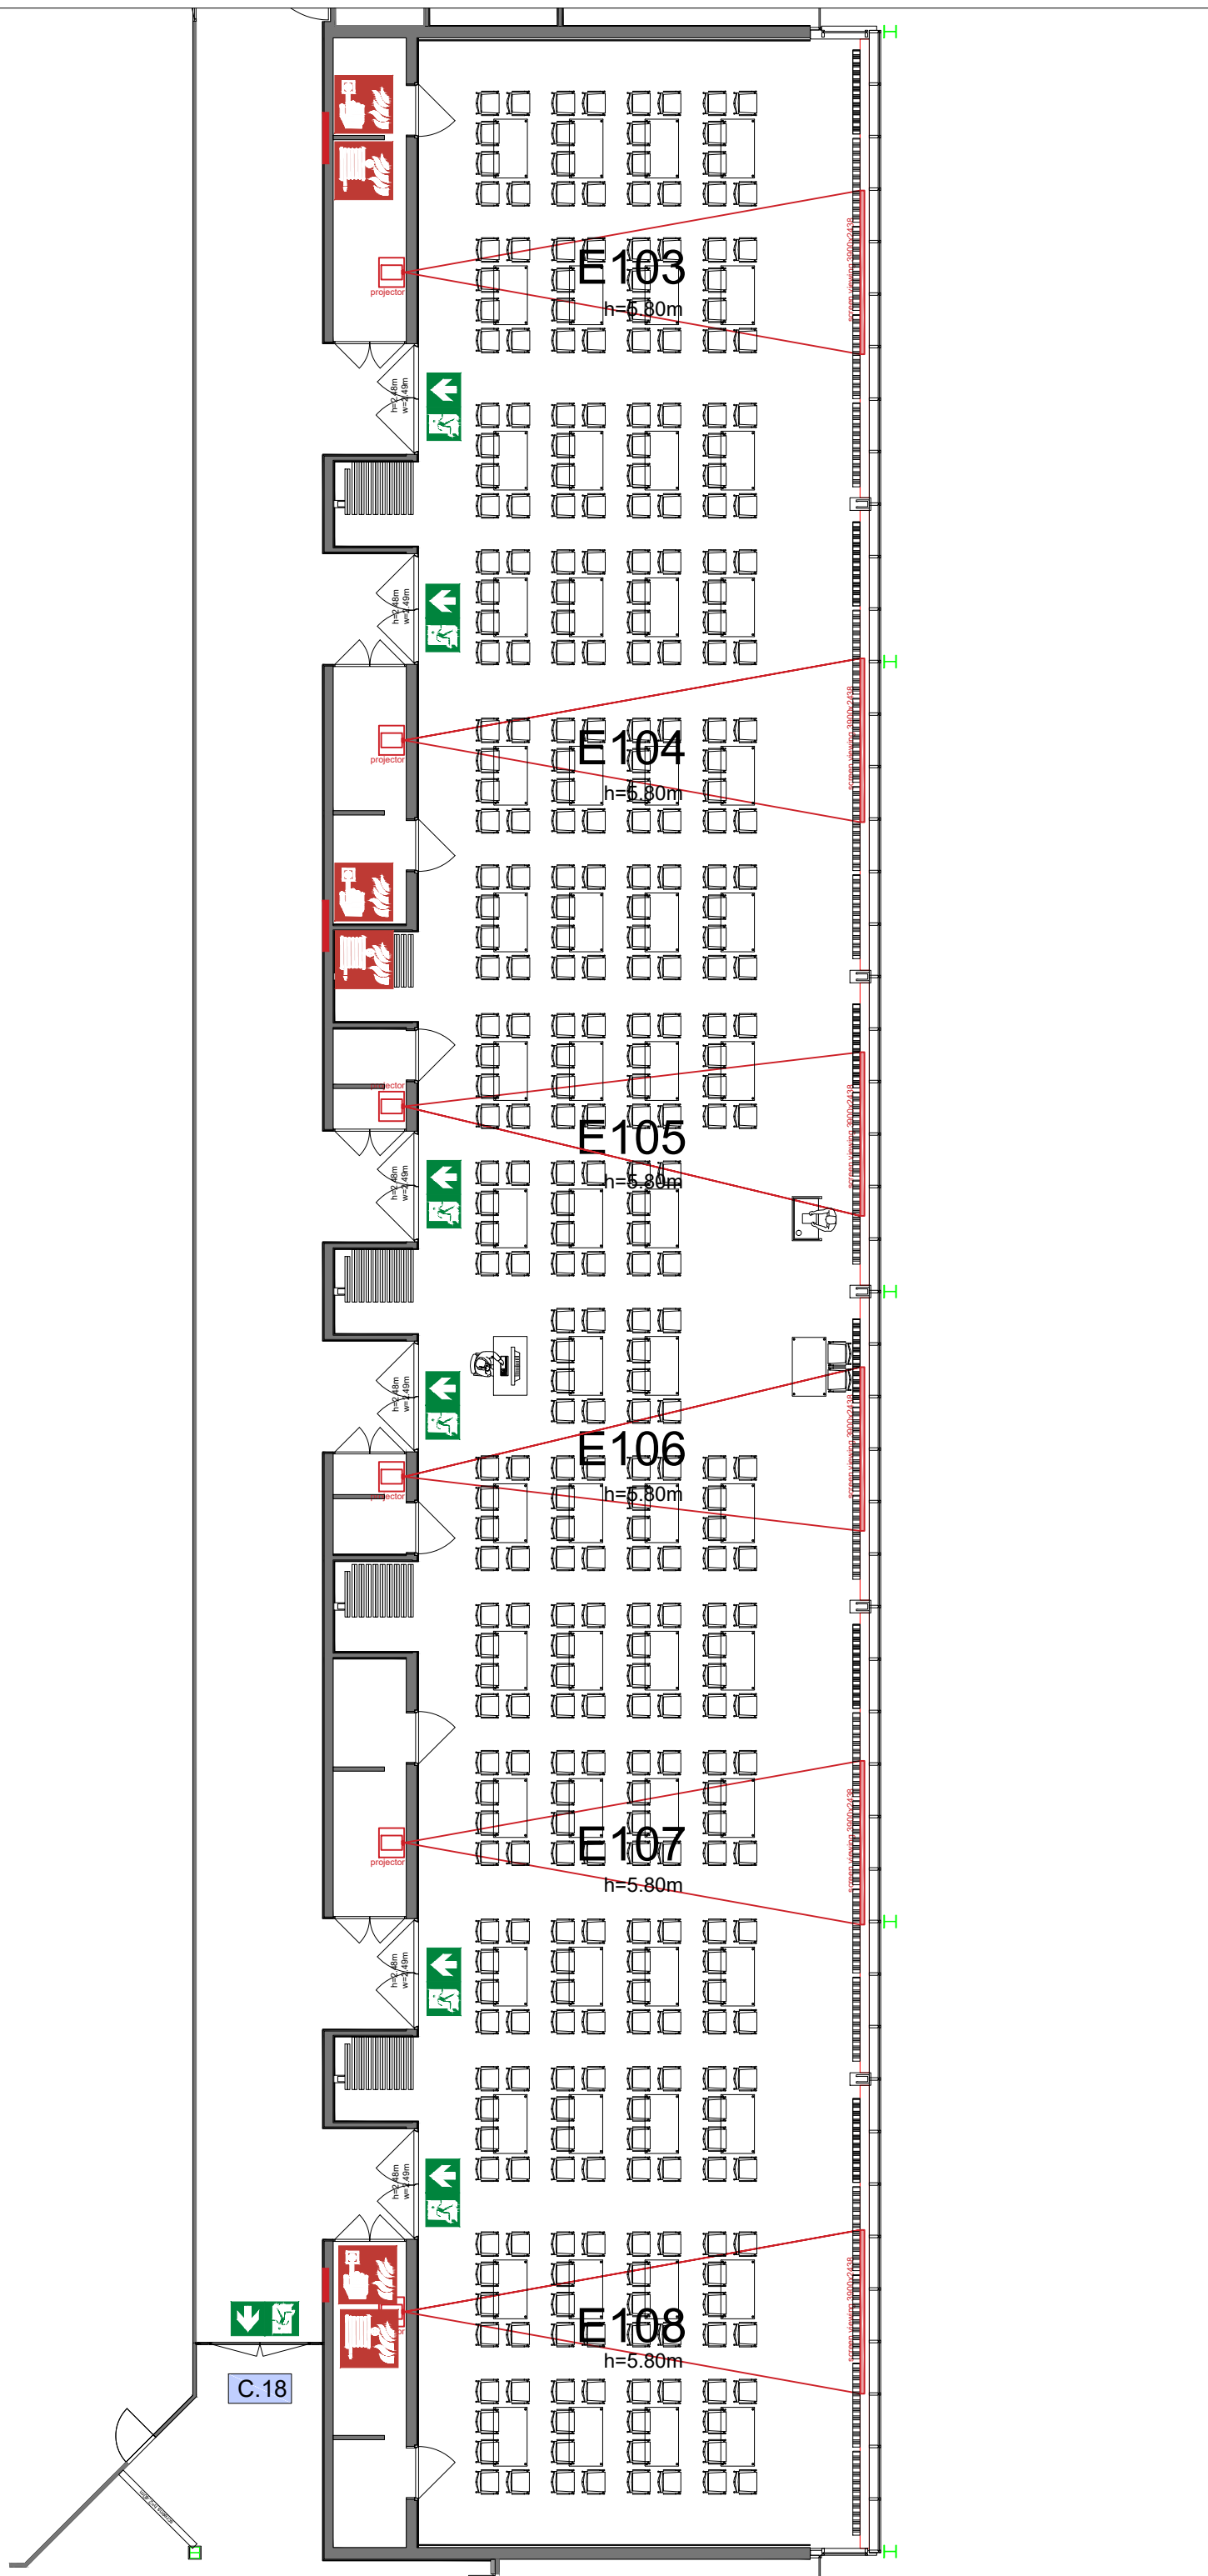



### Symbol Legend

- Emergency Exit
- First Aid
- Fire Extinguisher
- Fire Hose Reel
- Fire Alarm Call Point
- Fire Hydrant
- Event Catering Outlet
- Event Coffee Point
- Female Toilet
- Male Toilet
- Accessible Toilet
- Cloakroom
- RAI Live Screen
- Rigging Point
- Electra & Data
- Water - Tap and Drain
- Drain
- Cable Duct

### Meubilair:

- 62 tables (140x80 cm)
- 368 chairs


### Virtual Tour

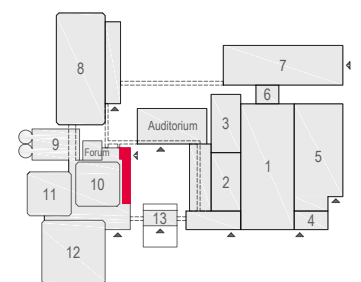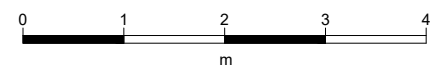







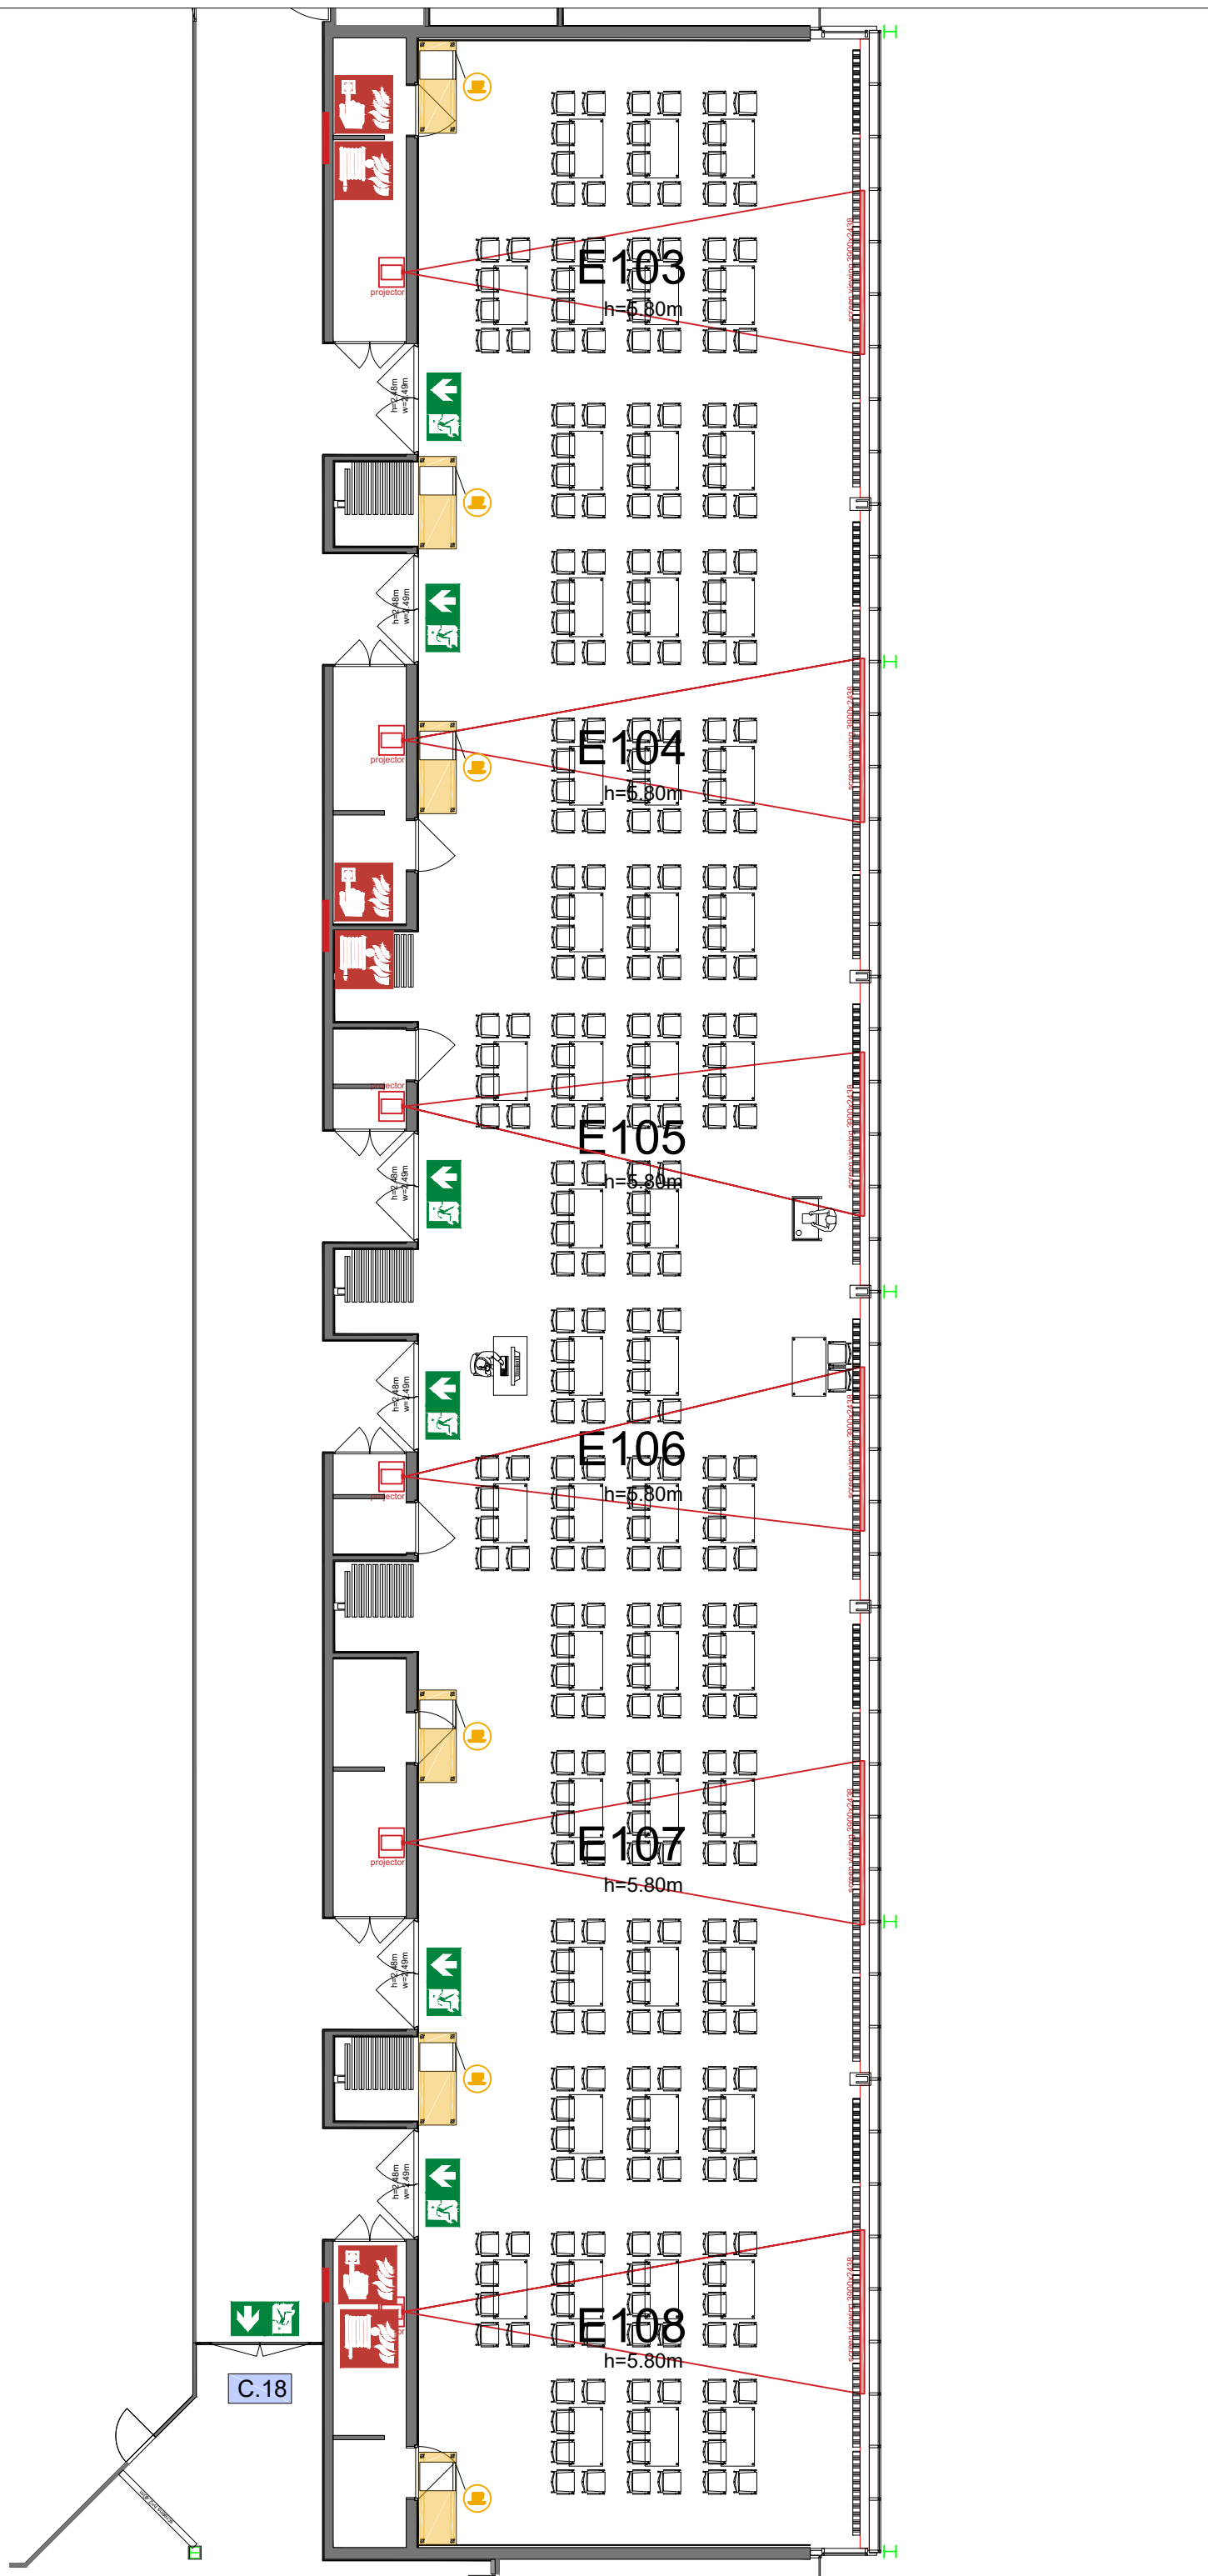











E103 -108 - 06



Drawing Number 569  
 Date (dd-mm-yy) 16.02.2021  
 Scale A3 1:150  
 Drawn cadoffice@rai.nl  
 Changes / Omissions excepted

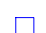



### Symbol Legend

-  Emergency Exit
-  First Aid
-  Fire Extinguisher
-  Fire Hose Reel
-  Fire Alarm Call Point
-  Fire Hydrant
-  Event Catering Outlet
-  Event Coffee Point
-  Female Toilet
-  Male Toilet
-  Accessible Toilet
-  Cloakroom
-  RAI Live Screen
-  Rigging Point
-  Electra & Data
-  Water - Tap and Drain
-  Drain
-  Cable Duct

### Meubilair:

- 52 tables (140x80 cm)
- 302 chairs

### Virtual Tour

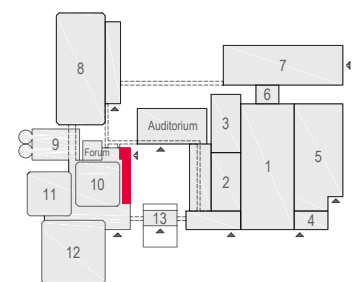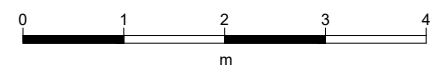


E103 -108 - 07



Drawing Number 569  
 Date (dd-mm-yy) 16.02.2021  
 Scale A3 1:150  
 Drawn cadoffice@rai.nl  
 Changes / Omissions excepted



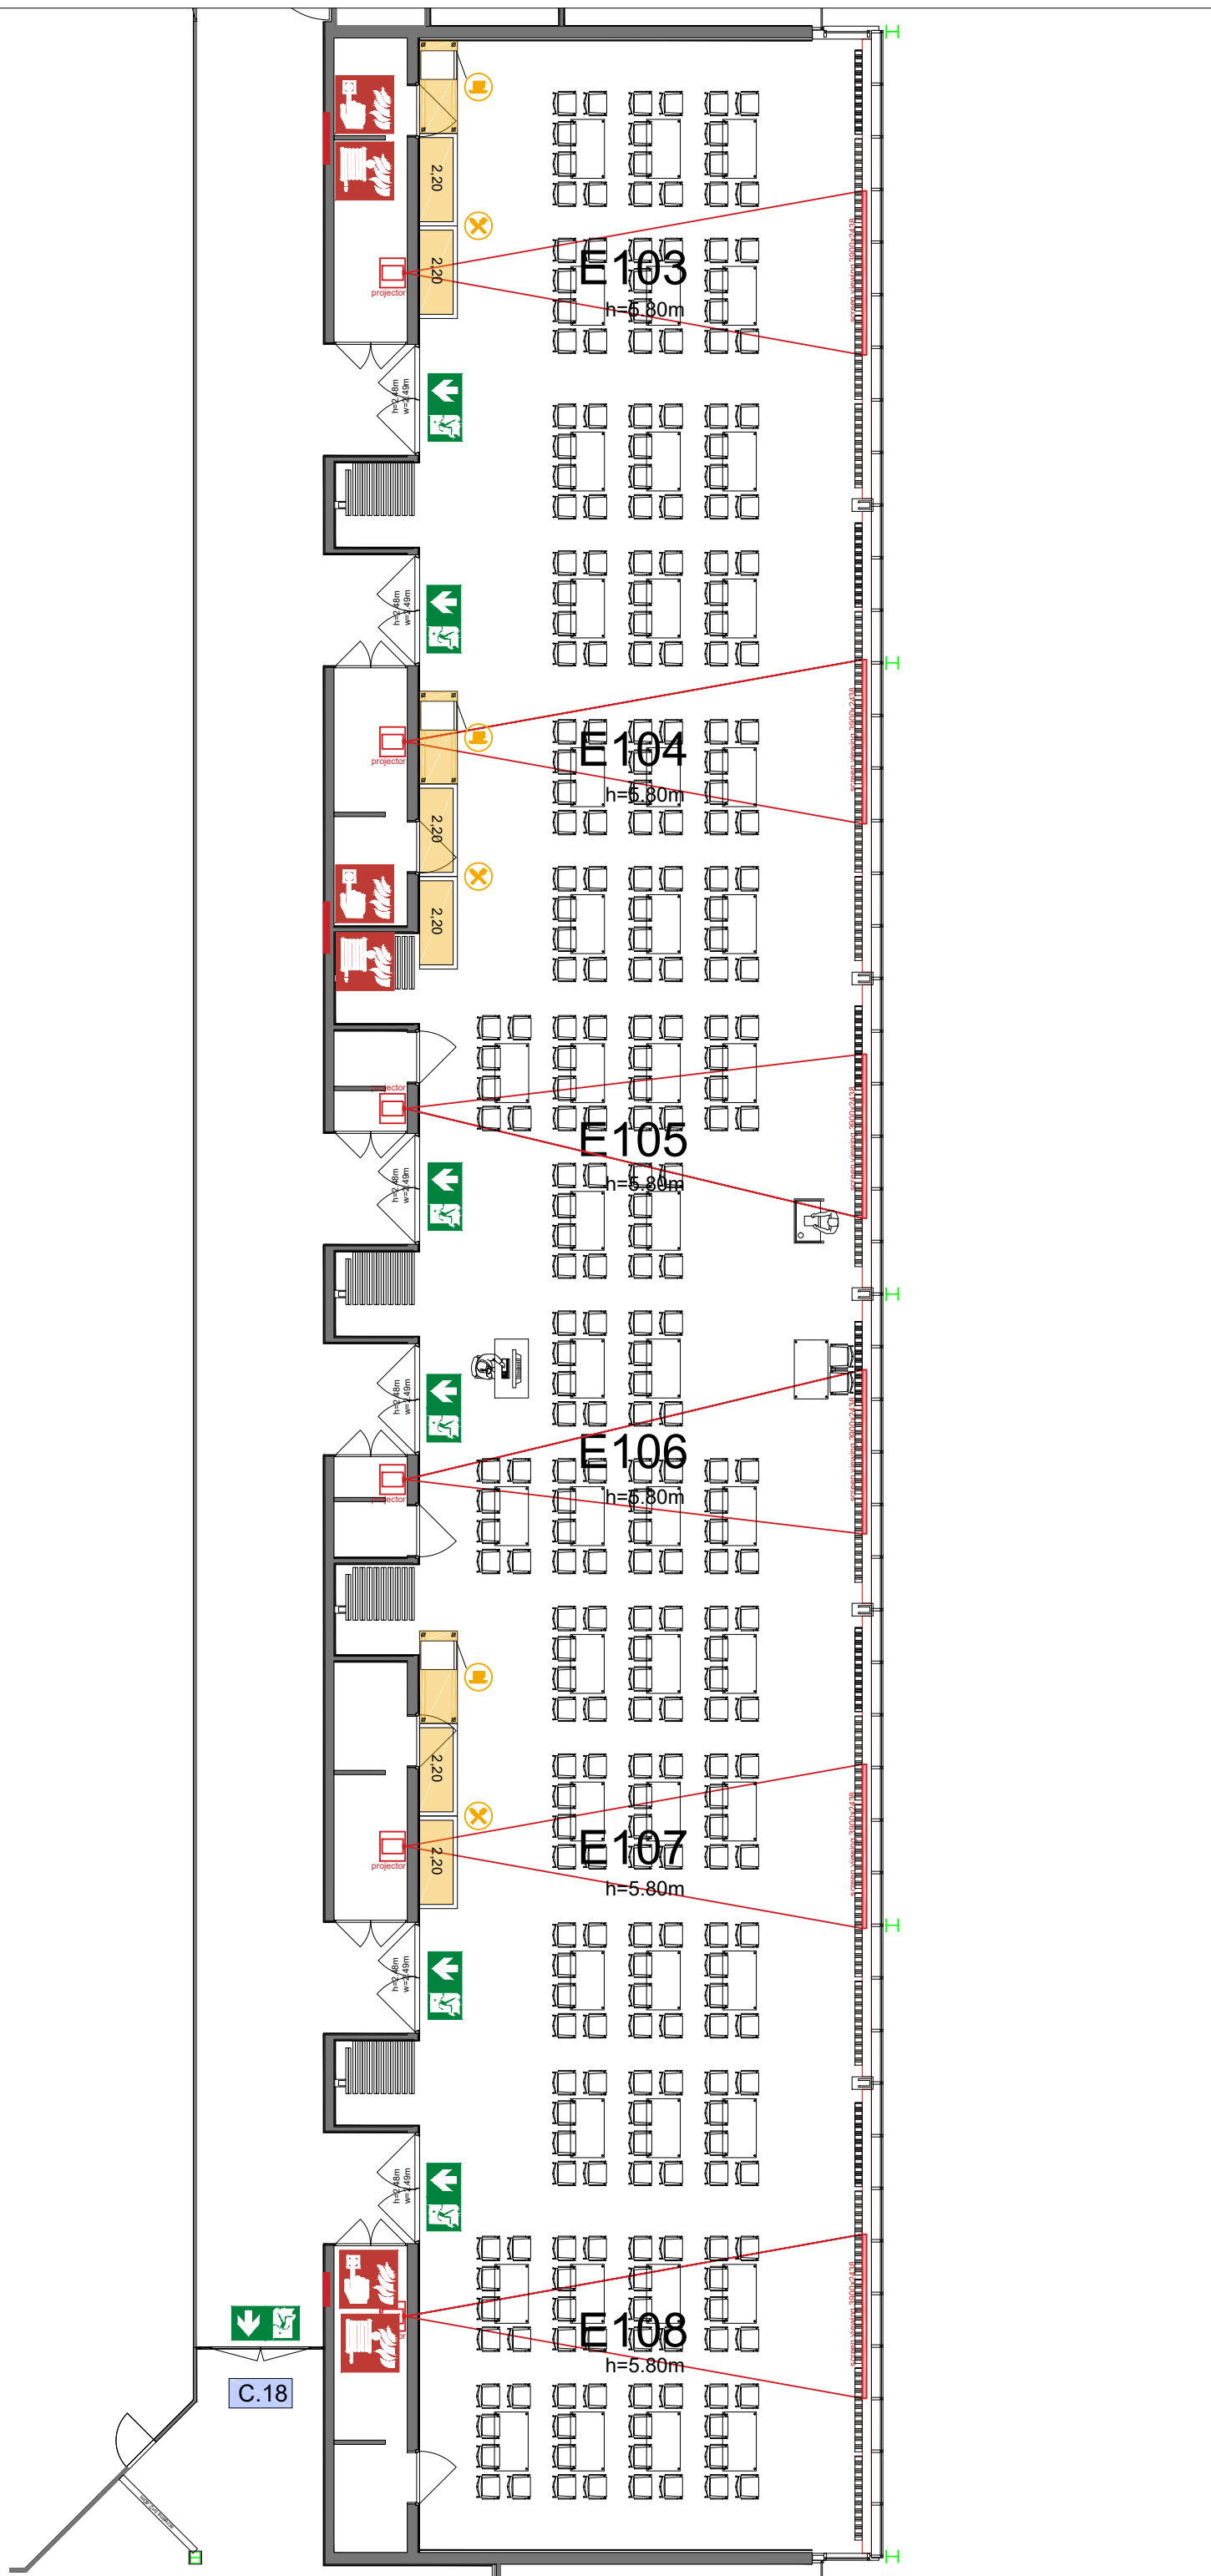


### Symbol Legend

- Emergency Exit
- First Aid
- Fire Extinguisher
- Fire Hose Reel
- Fire Alarm Call Point
- Fire Hydrant
- Event Catering Outlet
- Event Coffee Point
- Female Toilet
- Male Toilet
- Accessible Toilet
- Cloakroom
- RAI Live Screen
- Rigging Point
- Electra & Data
- Water - Tap and Drain
- Drain
- Cable Duct

### Meubilair:

- 52 tables (140x80 cm)
- 302 chairs


### Virtual Tour

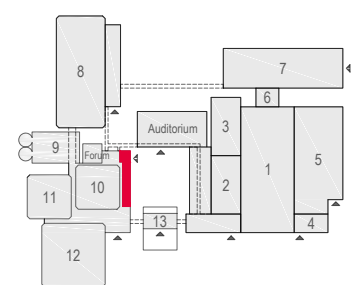

E103 -108 - 08



Drawing Number 569  
 Date (dd-mm-yy) 16.02.2021  
 Scale A3 1:150  
 Drawn cadoffice@rai.nl  
 Changes / Omissions excepted

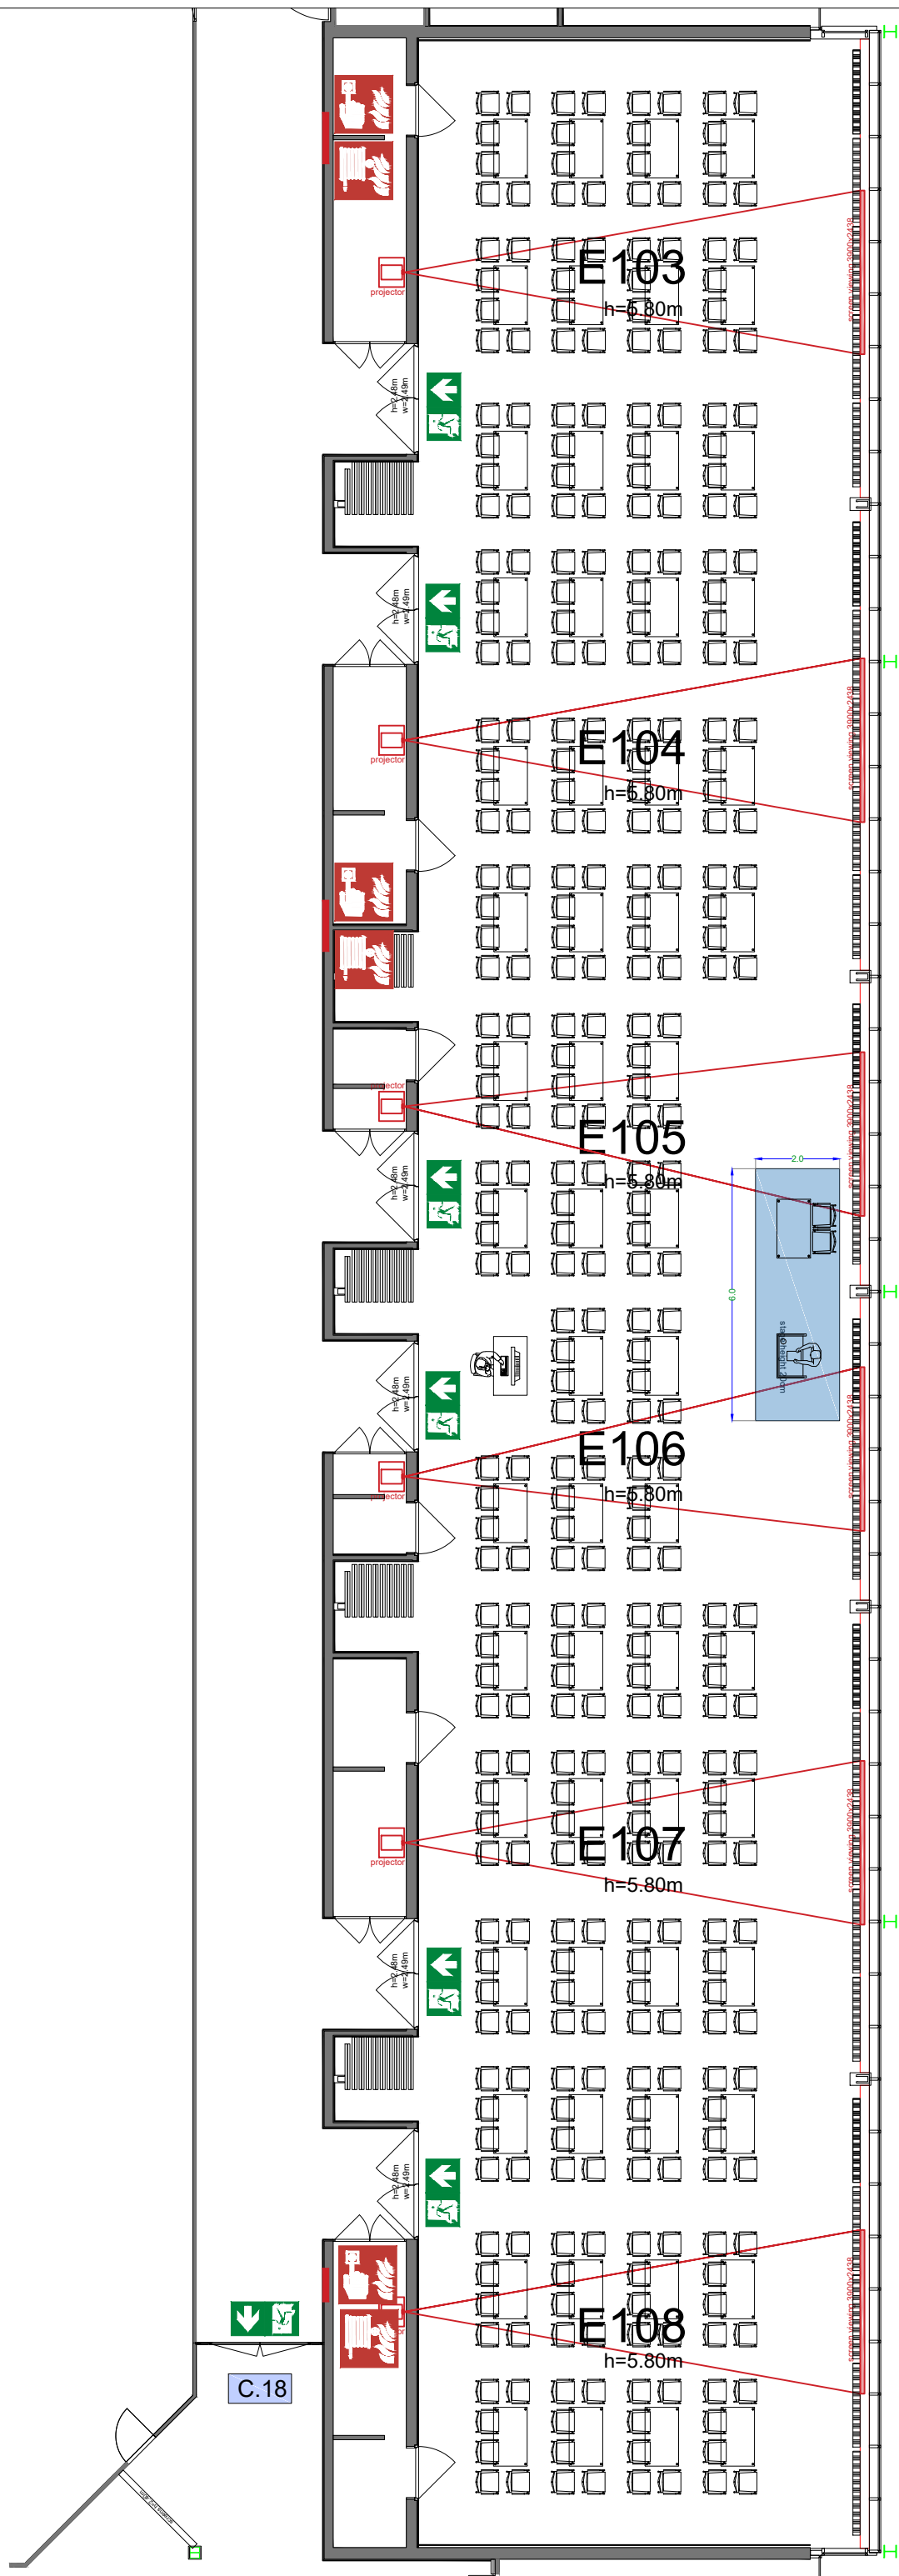


### Symbol Legend

- Emergency Exit
- First Aid
- Fire Extinguisher
- Fire Hose Reel
- Fire Alarm Call Point
- Fire Hydrant
- Event Catering Outlet
- Event Coffee Point
- Female Toilet
- Male Toilet
- Accessible Toilet
- Cloakroom
- RAI Live Screen
- Rigging Point
- Electra & Data
- Water - Tap and Drain
- Drain
- Cable Duct

### Meubilair:

- 61 tables (140x80 cm)
- 356 chairs


### Virtual Tour

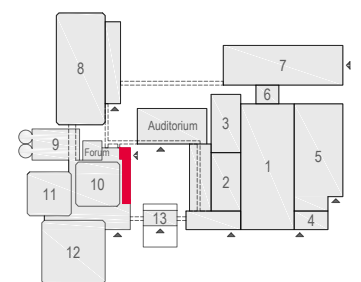

E103 -108 - 09



Drawing Number 569  
 Date (dd-mm-yy) 16.02.2021  
 Scale A3 1:150  
 Drawn cadoffice@rai.nl  
 Changes / Omissions excepted

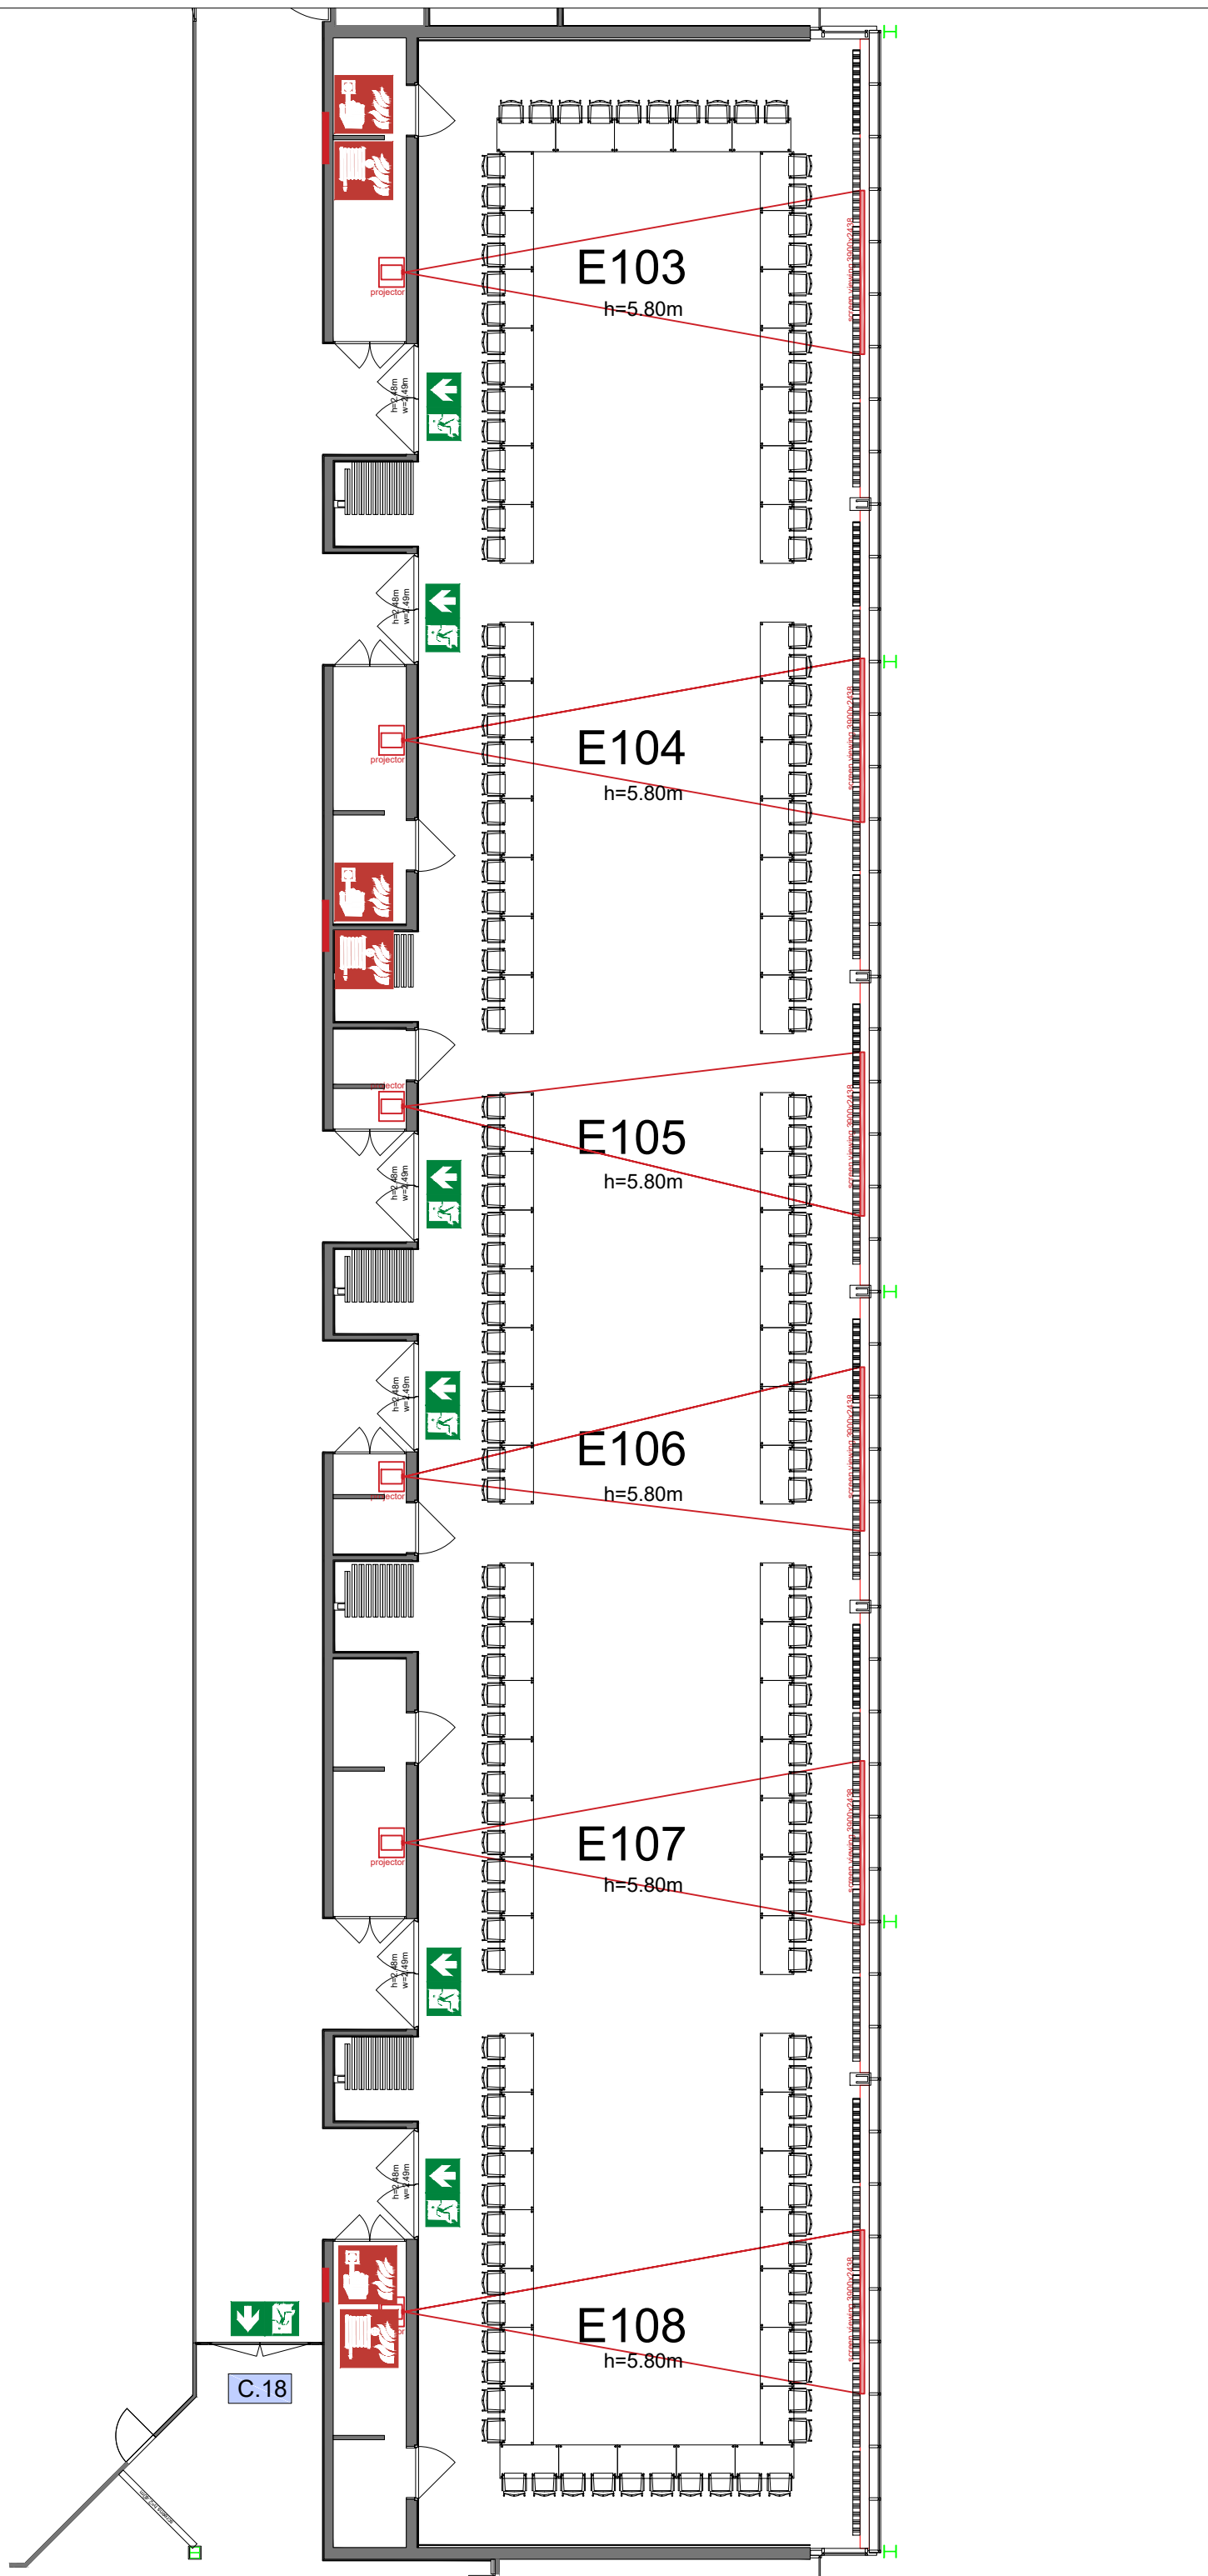



### Symbol Legend

- Emergency Exit
- First Aid
- Fire Extinguisher
- Fire Hose Reel
- Fire Alarm Call Point
- Fire Hydrant
- Event Catering Outlet
- Event Coffee Point
- Female Toilet
- Male Toilet
- Accessible Toilet
- Cloakroom
- RAI Live Screen
- Rigging Point
- Electra & Data
- Water - Tap and Drain
- Drain
- Cable Duct

### Meubilair:

- 80 tables (140x80 cm)
- 160 chairs


### Virtual Tour

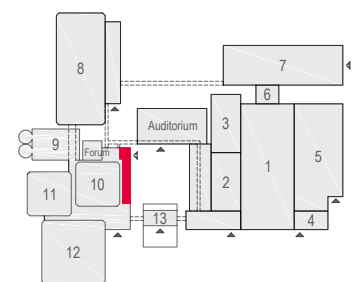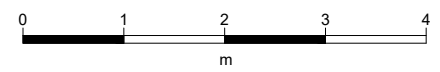

E103 -108 - 10



Drawing Number 569  
 Date (dd-mm-yy) 16.02.2021  
 Scale A3 1:150  
 Drawn cadoffice@rai.nl  
 Changes / Omissions excepted

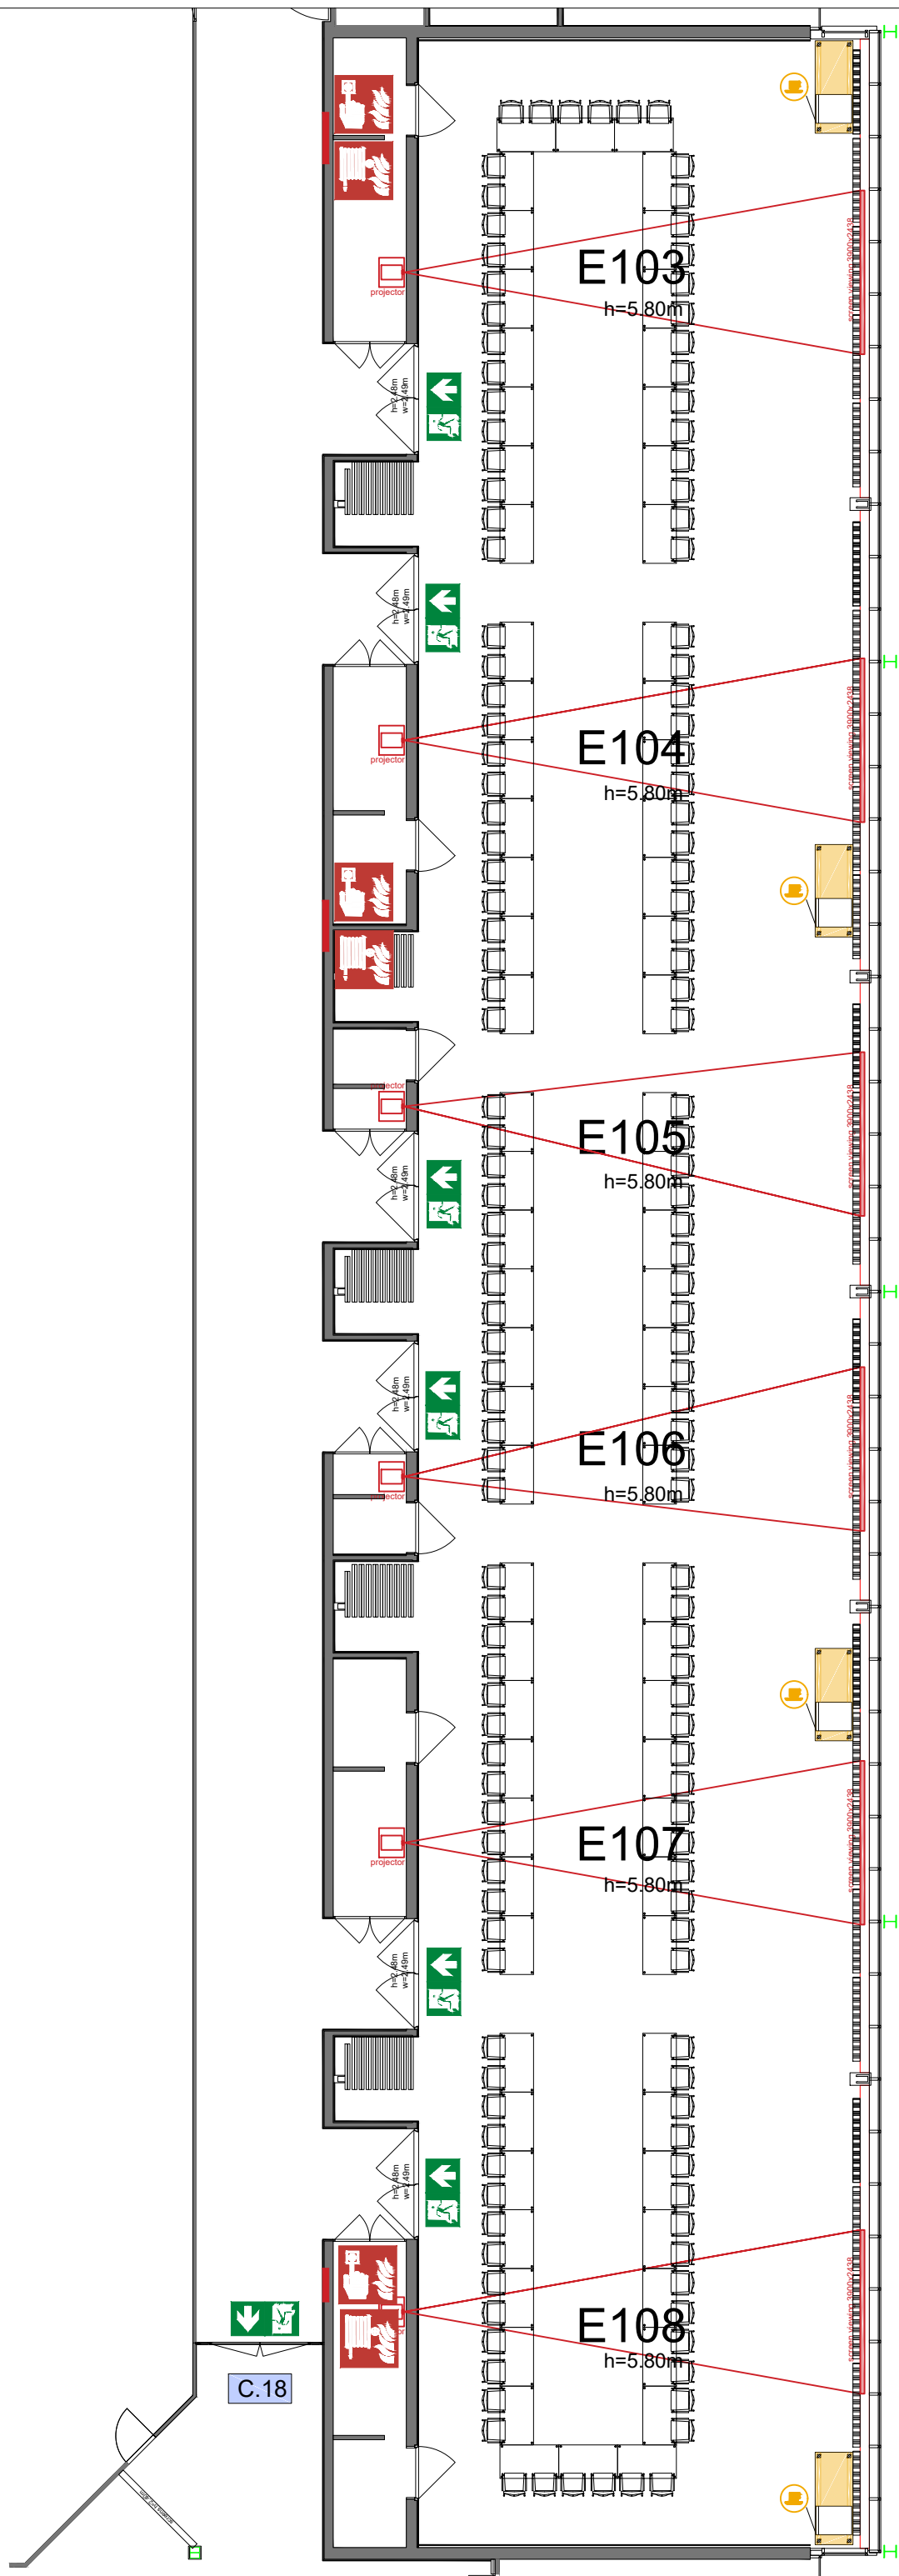



### Symbol Legend

- Emergency Exit
- First Aid
- Fire Extinguisher
- Fire Hose Reel
- Fire Alarm Call Point
- Fire Hydrant
- Event Catering Outlet
- Event Coffee Point
- Female Toilet
- Male Toilet
- Accessible Toilet
- Cloakroom
- RAI Live Screen
- Rigging Point
- Electra & Data
- Water - Tap and Drain
- Drain
- Cable Duct

#### Meubilair:

- 76 tables (140x80 cm)
- 152 chairs


#### Virtual Tour

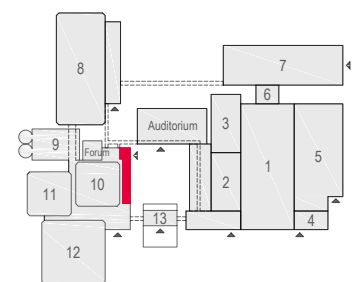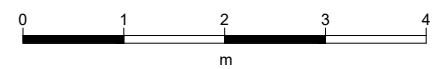

E103 -108 - 11



Drawing Number 569  
 Date (dd-mm-yy) 16.02.2021  
 Scale A3 1:150  
 Drawn cadoffice@rai.nl  
 Changes / Omissions excepted

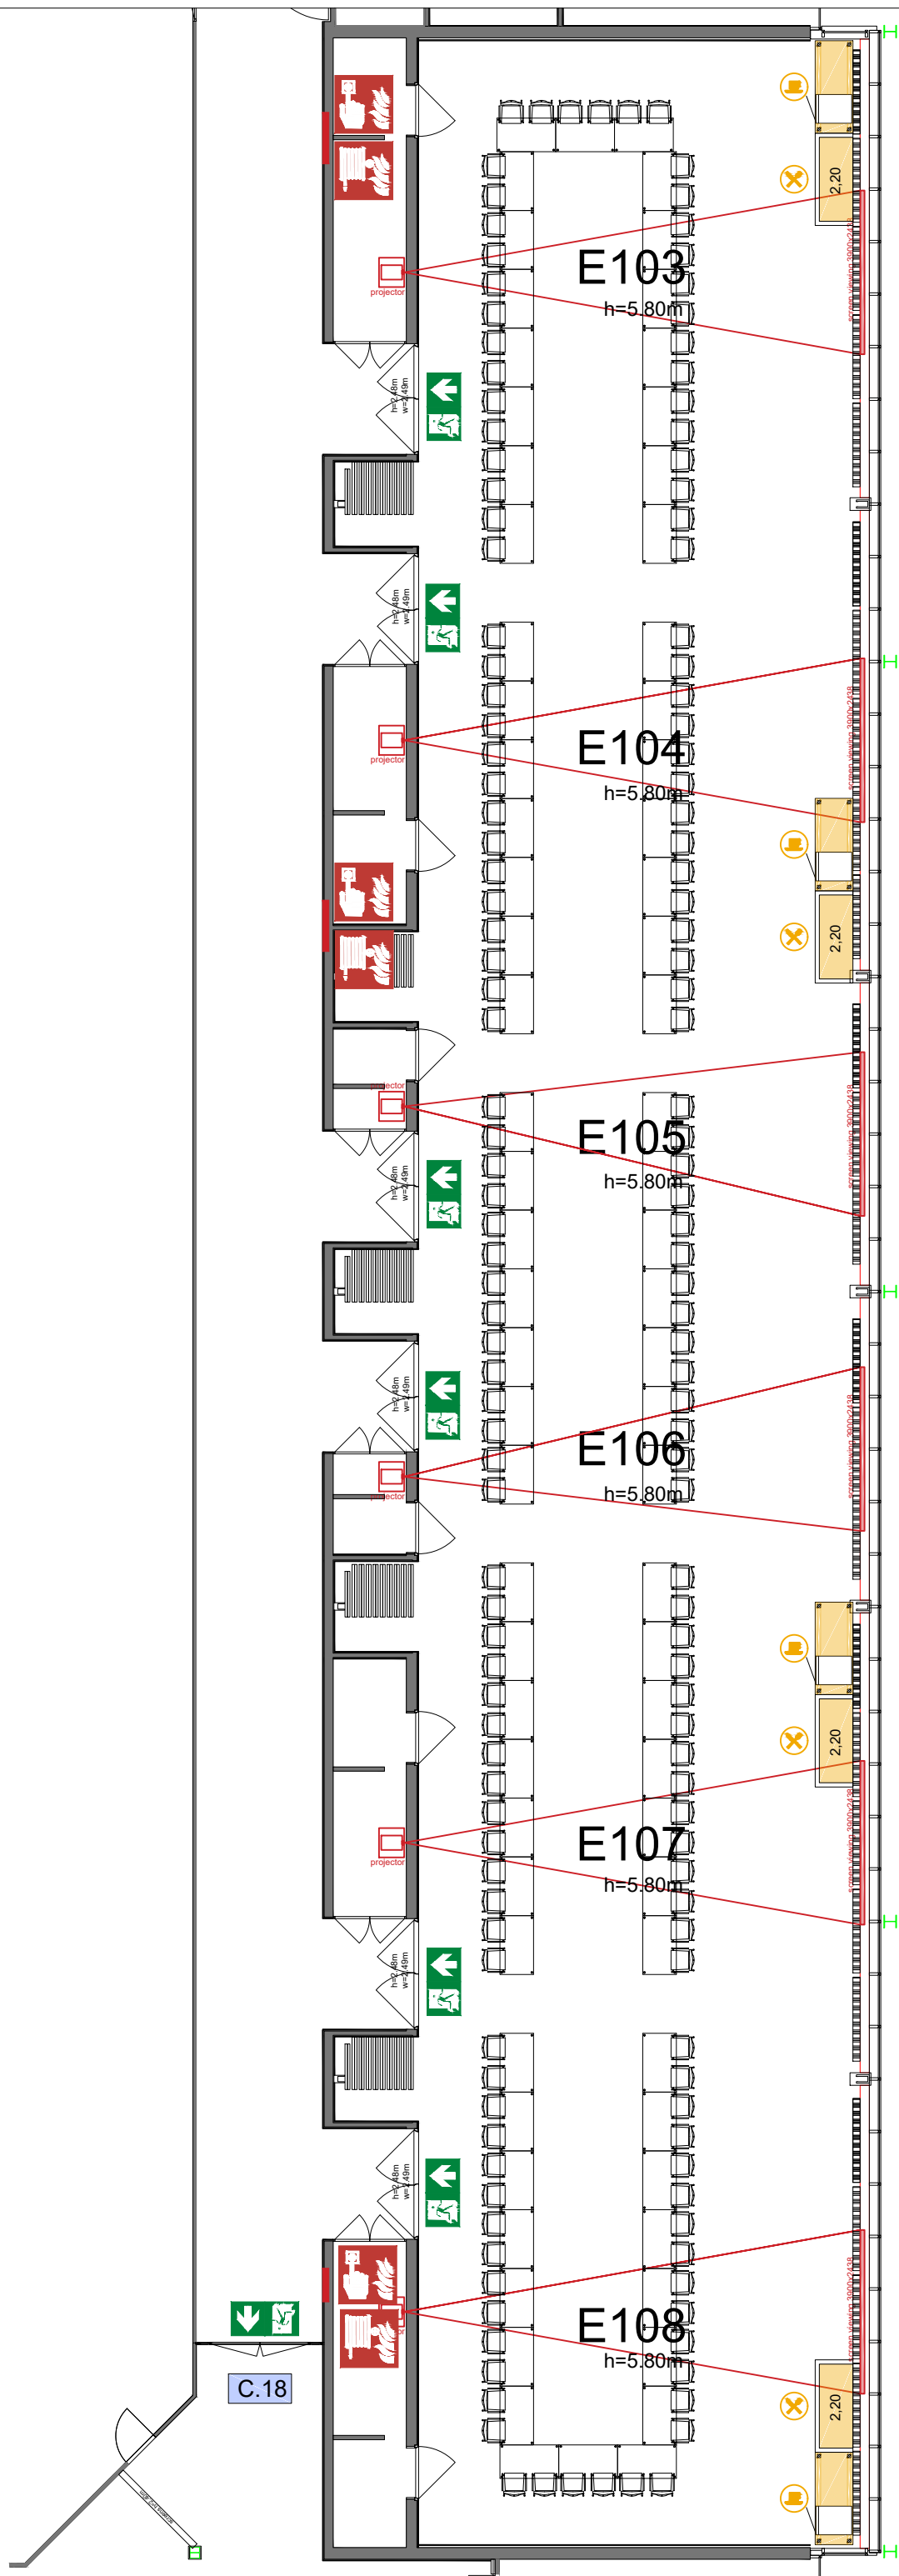



### Symbol Legend

- Emergency Exit
- First Aid
- Fire Extinguisher
- Fire Hose Reel
- Fire Alarm Call Point
- Fire Hydrant
- Event Catering Outlet
- Event Coffee Point
- Female Toilet
- Male Toilet
- Accessible Toilet
- Cloakroom
- RAI Live Screen
- Rigging Point
- Electra & Data
- Water - Tap and Drain
- Drain
- Cable Duct

### Meubilair:

- 76 tables (140x80 cm)
- 152 chairs


### Virtual Tour

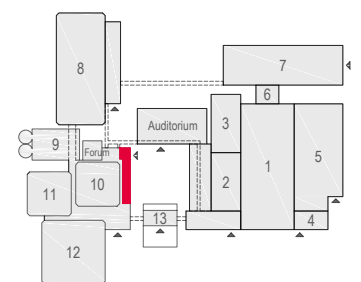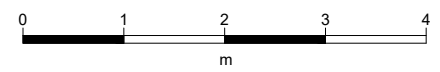

E103 -108 - 12



Drawing Number 569  
 Date (dd-mm-yy) 16.02.2021  
 Scale A3 1:150  
 Drawn cadoffice@rai.nl  
 Changes / Omissions excepted


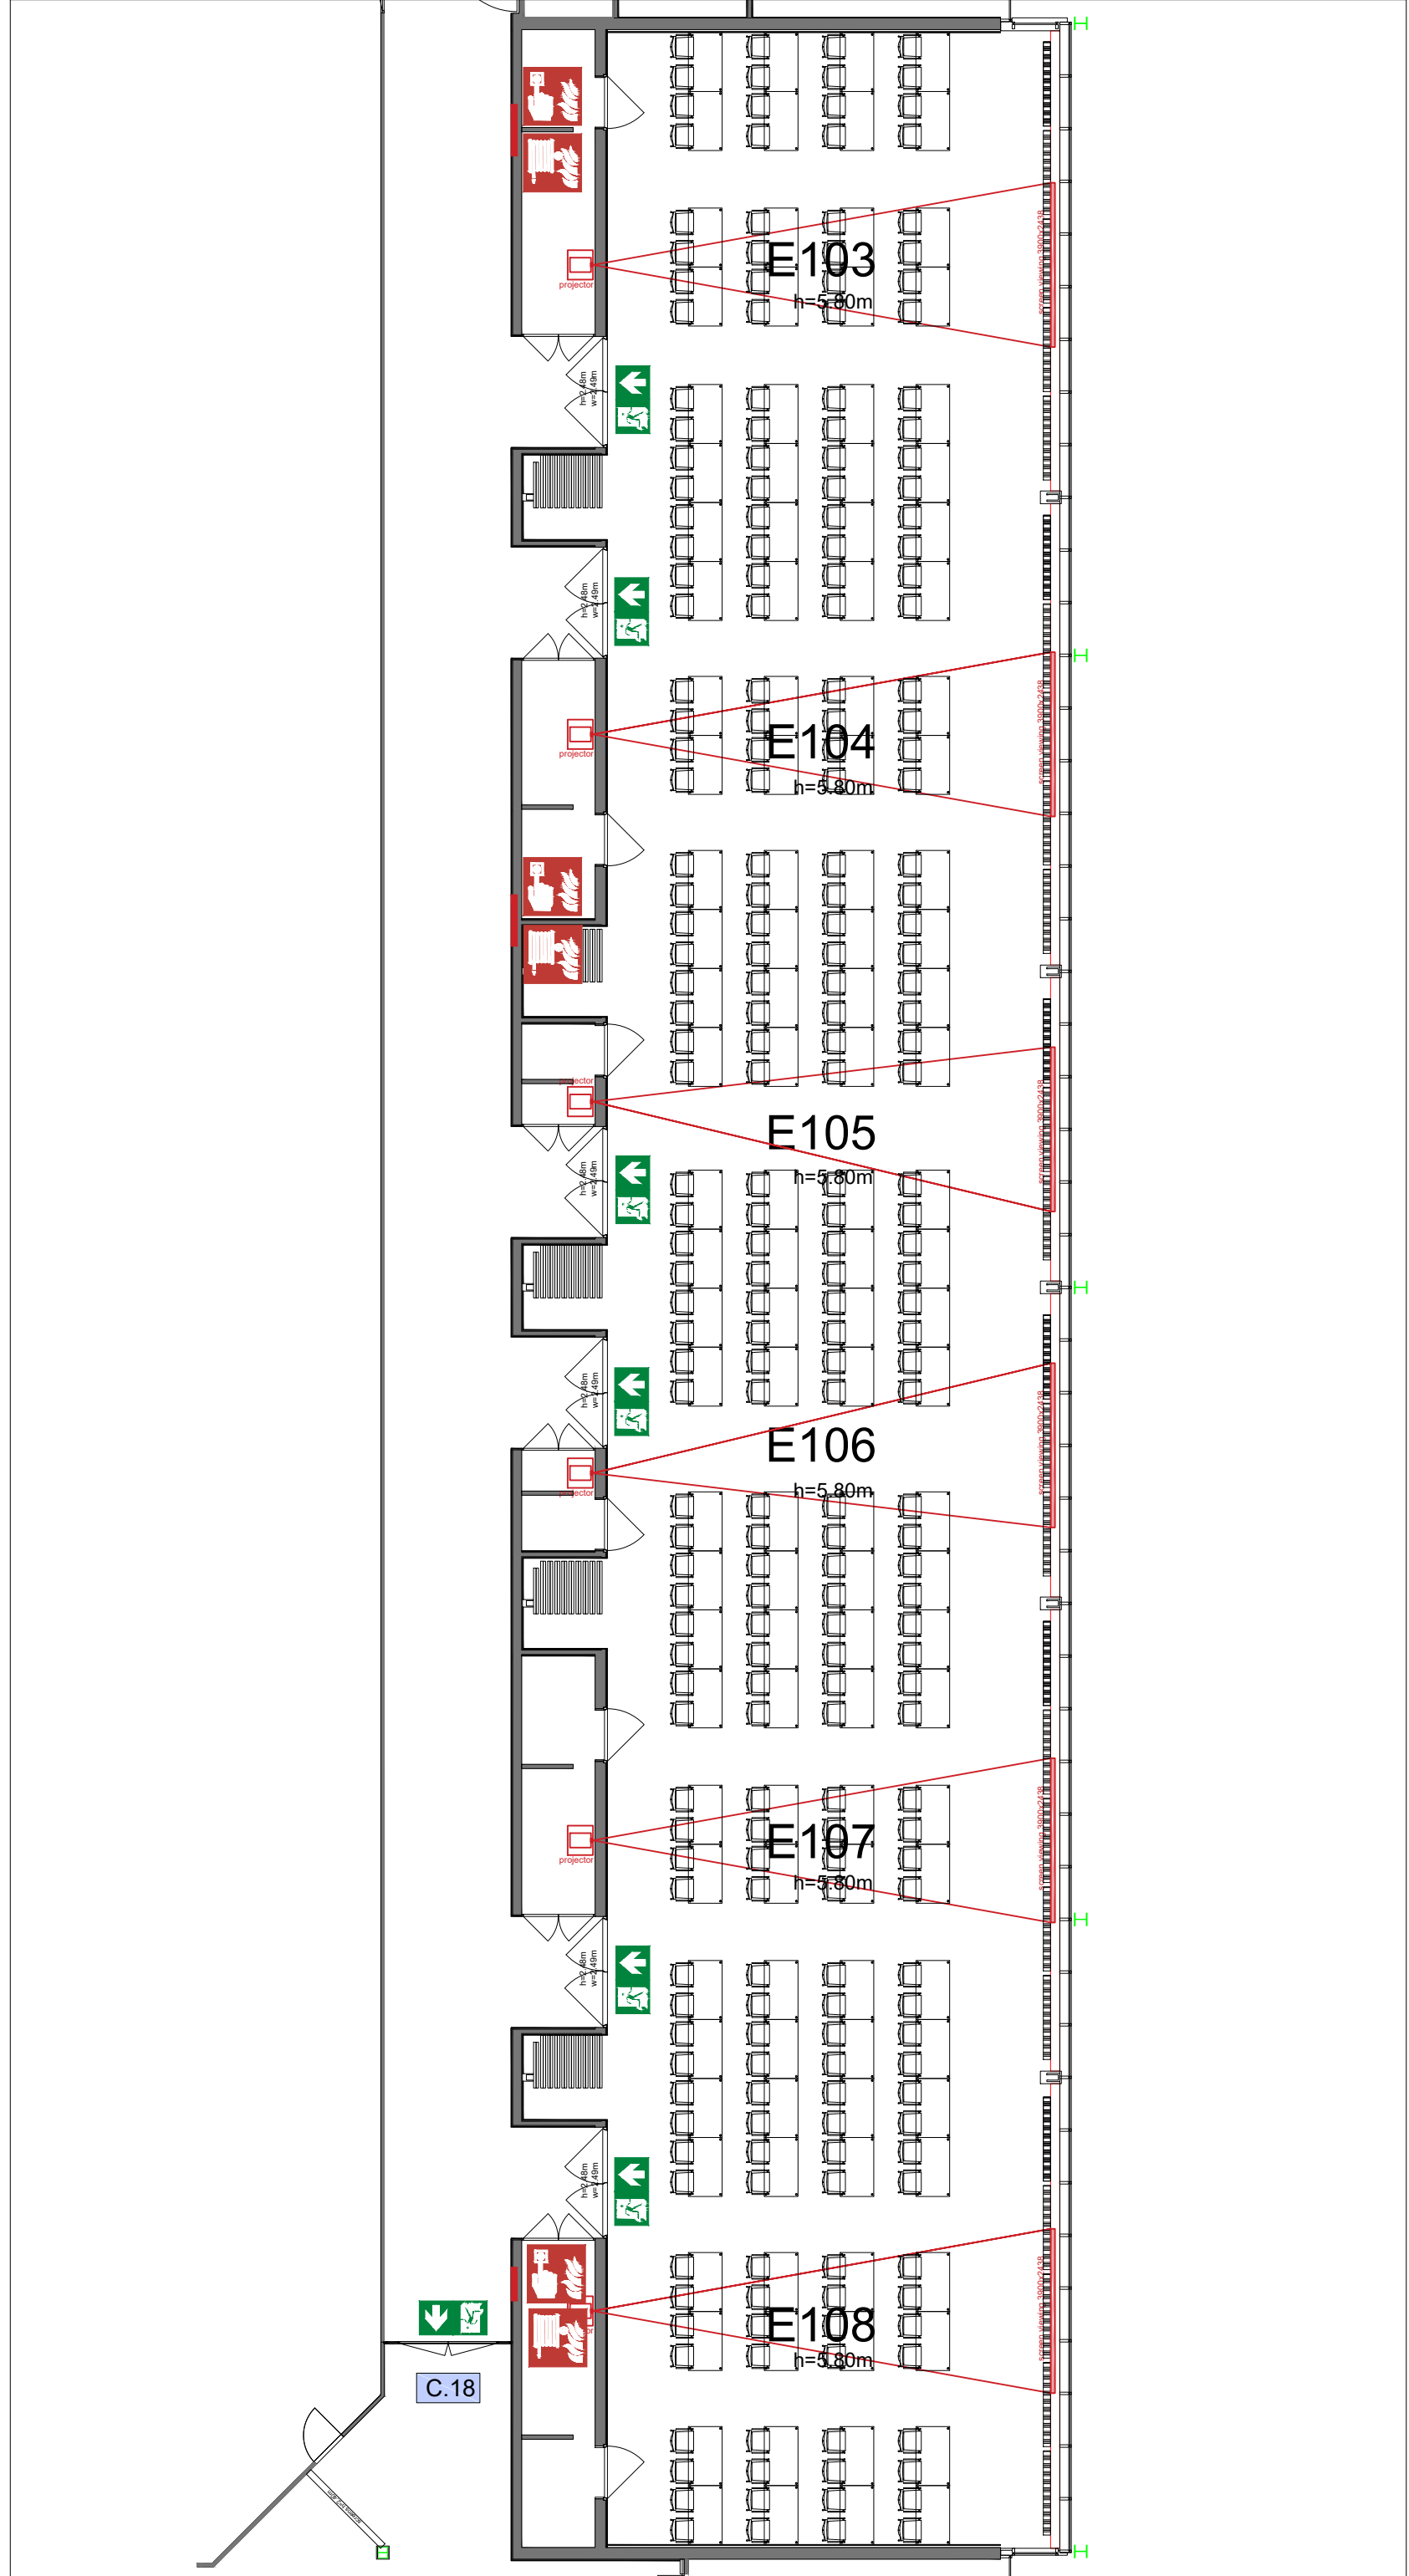


**Symbol Legend**

- Emergency Exit
- First Aid
- Fire Extinguisher
- Fire Hose Reel
- Fire Alarm Call Point
- Fire Hydrant
- Event Catering Outlet
- Event Coffee Point
- Female Toilet
- Male Toilet
- Accessible Toilet
- Cloakroom
- RAI Live Screen
- Rigging Point
- Electra & Data
- Water - Tap and Drain
- Drain
- Cable Duct

**Meubilair:**  
 - 128 tables (140x80 cm)  
 - 256 chairs


Virtual Tour

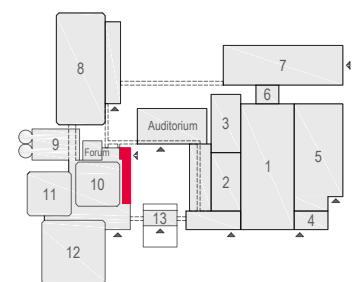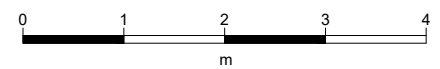

E103 -108 - 13



Drawing Number 569  
 Date (dd-mm-yy) 16.02.2021  
 Scale A3 1:150  
 Drawn cadoffice@rai.nl  
 Changes / Omissions excepted

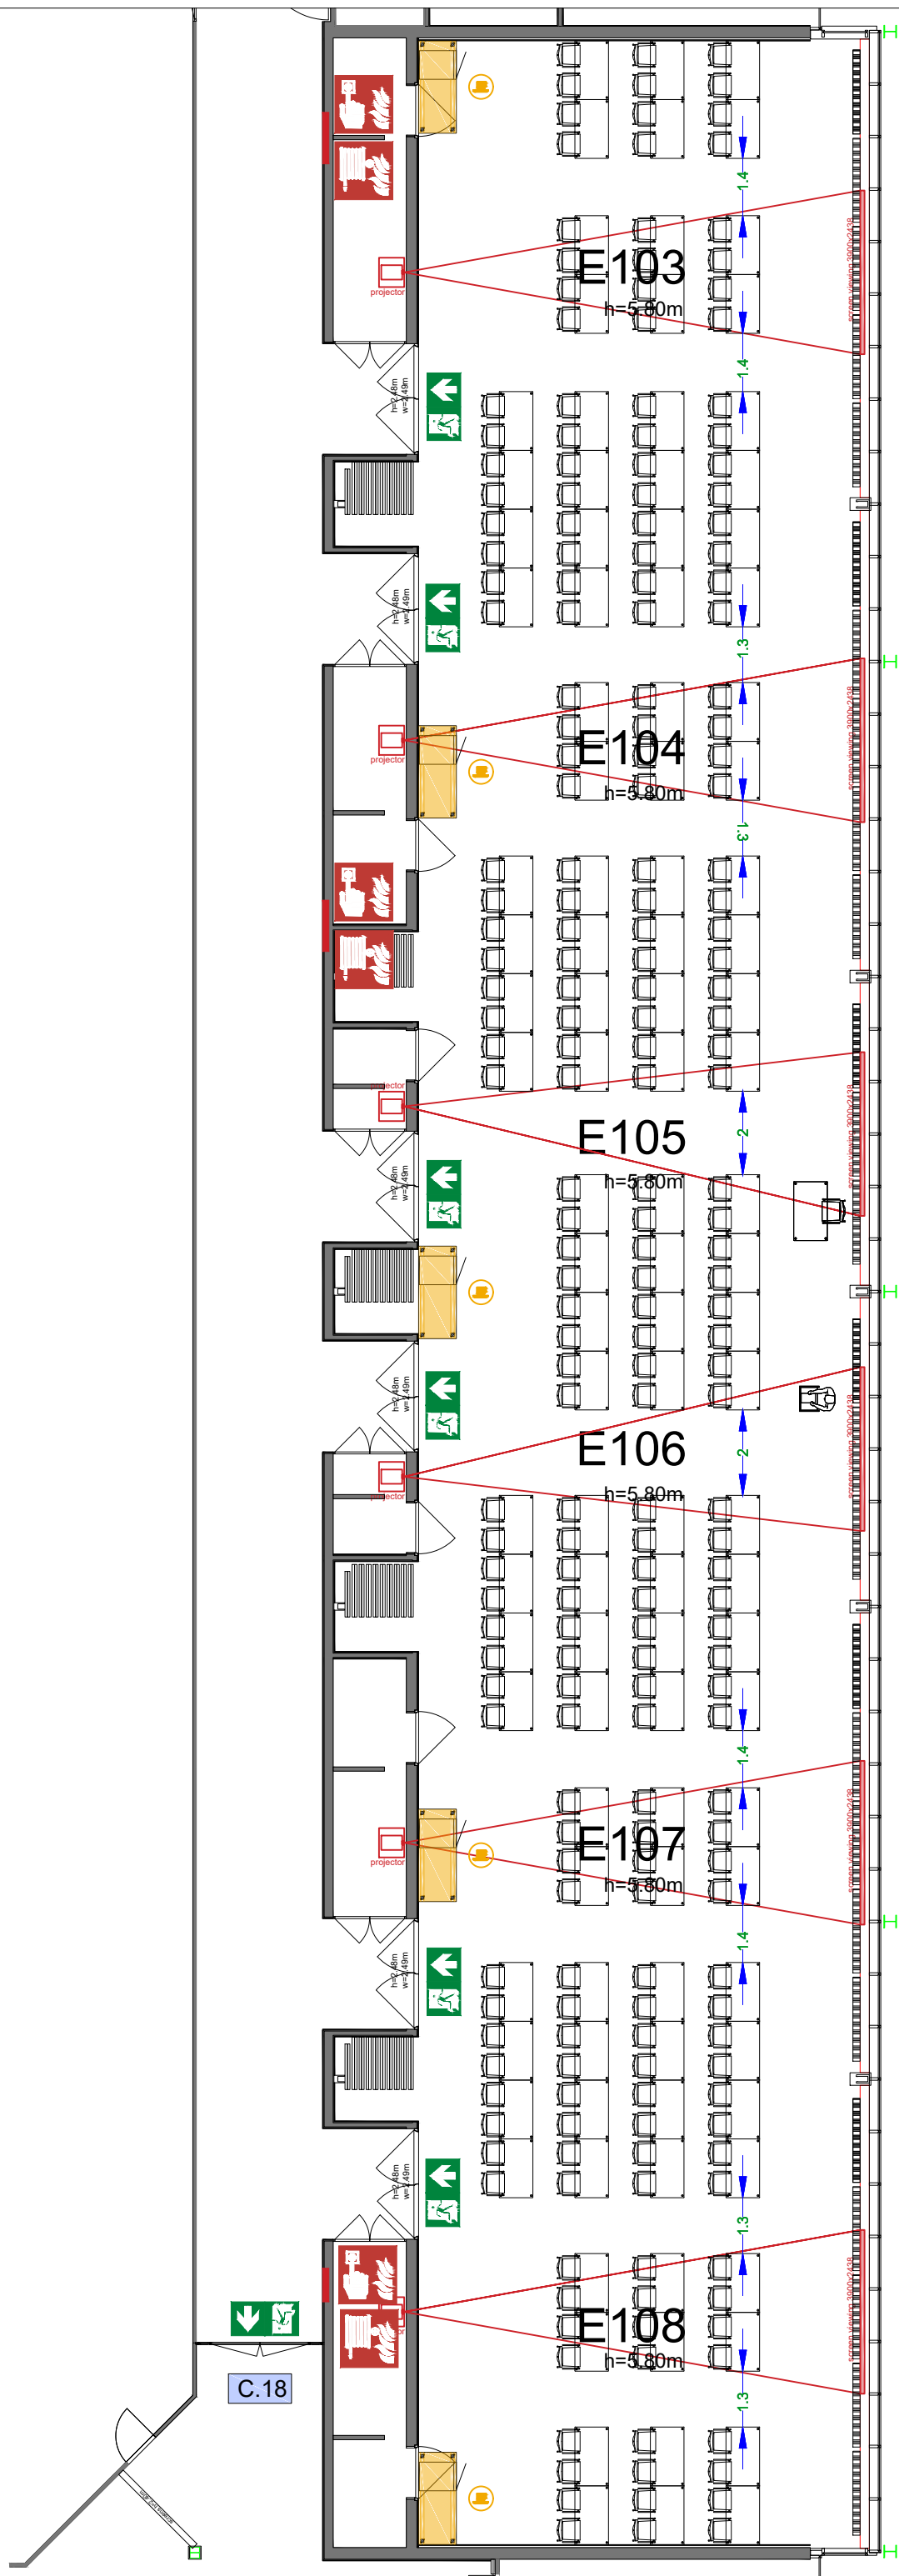



### Symbol Legend

- Emergency Exit
- First Aid
- Fire Extinguisher
- Fire Hose Reel
- Fire Alarm Call Point
- Fire Hydrant
- Event Catering Outlet
- Event Coffee Point
- Female Toilet
- Male Toilet
- Accessible Toilet
- Cloakroom
- RAI Live Screen
- Rigging Point
- Electra & Data
- Water - Tap and Drain
- Drain
- Cable Duct

### Meubilair:

- 113 tables (140x80 cm)
- 225 chairs


### Virtual Tour

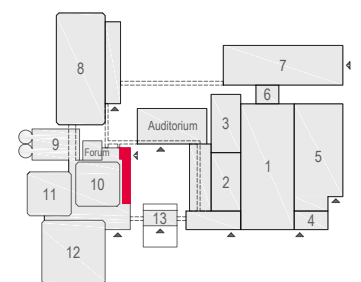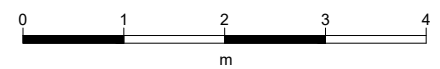

E103 -108 - 14



Drawing Number 569  
 Date (dd-mm-yy) 16.02.2021  
 Scale A3 1:150  
 Drawn cadoffice@rai.nl  
 Changes / Omissions excepted

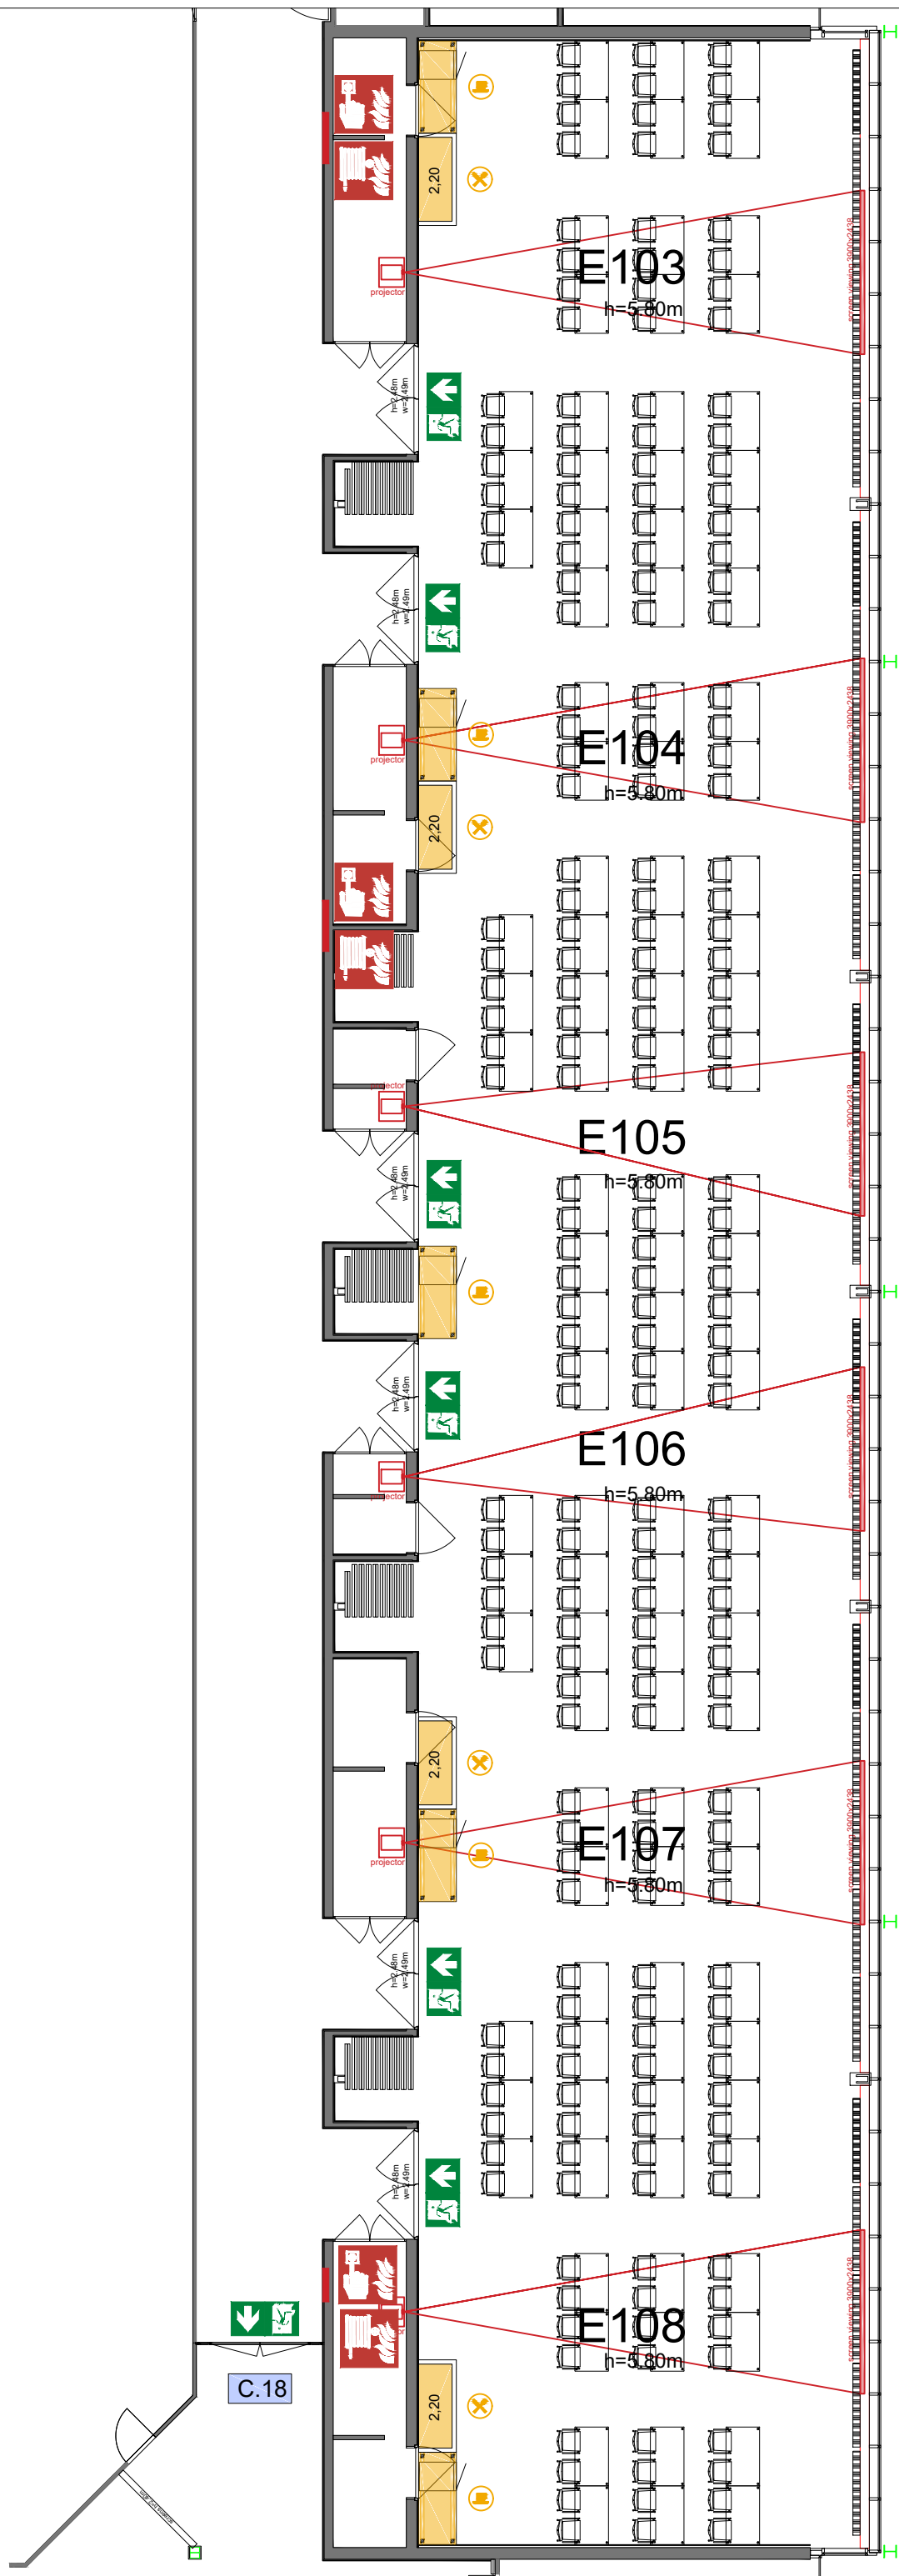



### Symbol Legend

- Emergency Exit
- First Aid
- Fire Extinguisher
- Fire Hose Reel
- Fire Alarm Call Point
- Fire Hydrant
- Event Catering Outlet
- Event Coffee Point
- Female Toilet
- Male Toilet
- Accessible Toilet
- Cloakroom
- RAI Live Screen
- Rigging Point
- Electra & Data
- Water - Tap and Drain
- Drain
- Cable Duct

### Meubilair:

- 108 tables (140x80 cm)
- 216 chairs

### Virtual Tour

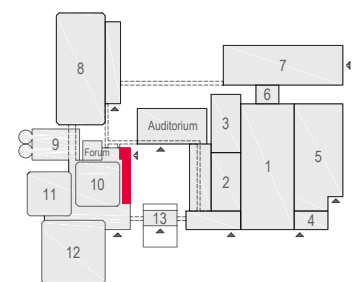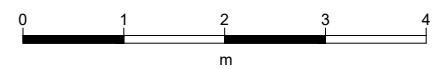


E103 -108 - 15



Drawing Number 569  
 Date (dd-mm-yy) 16.02.2021  
 Scale A3 1:150  
 Drawn cadoffice@rai.nl  
 Changes / Omissions excepted



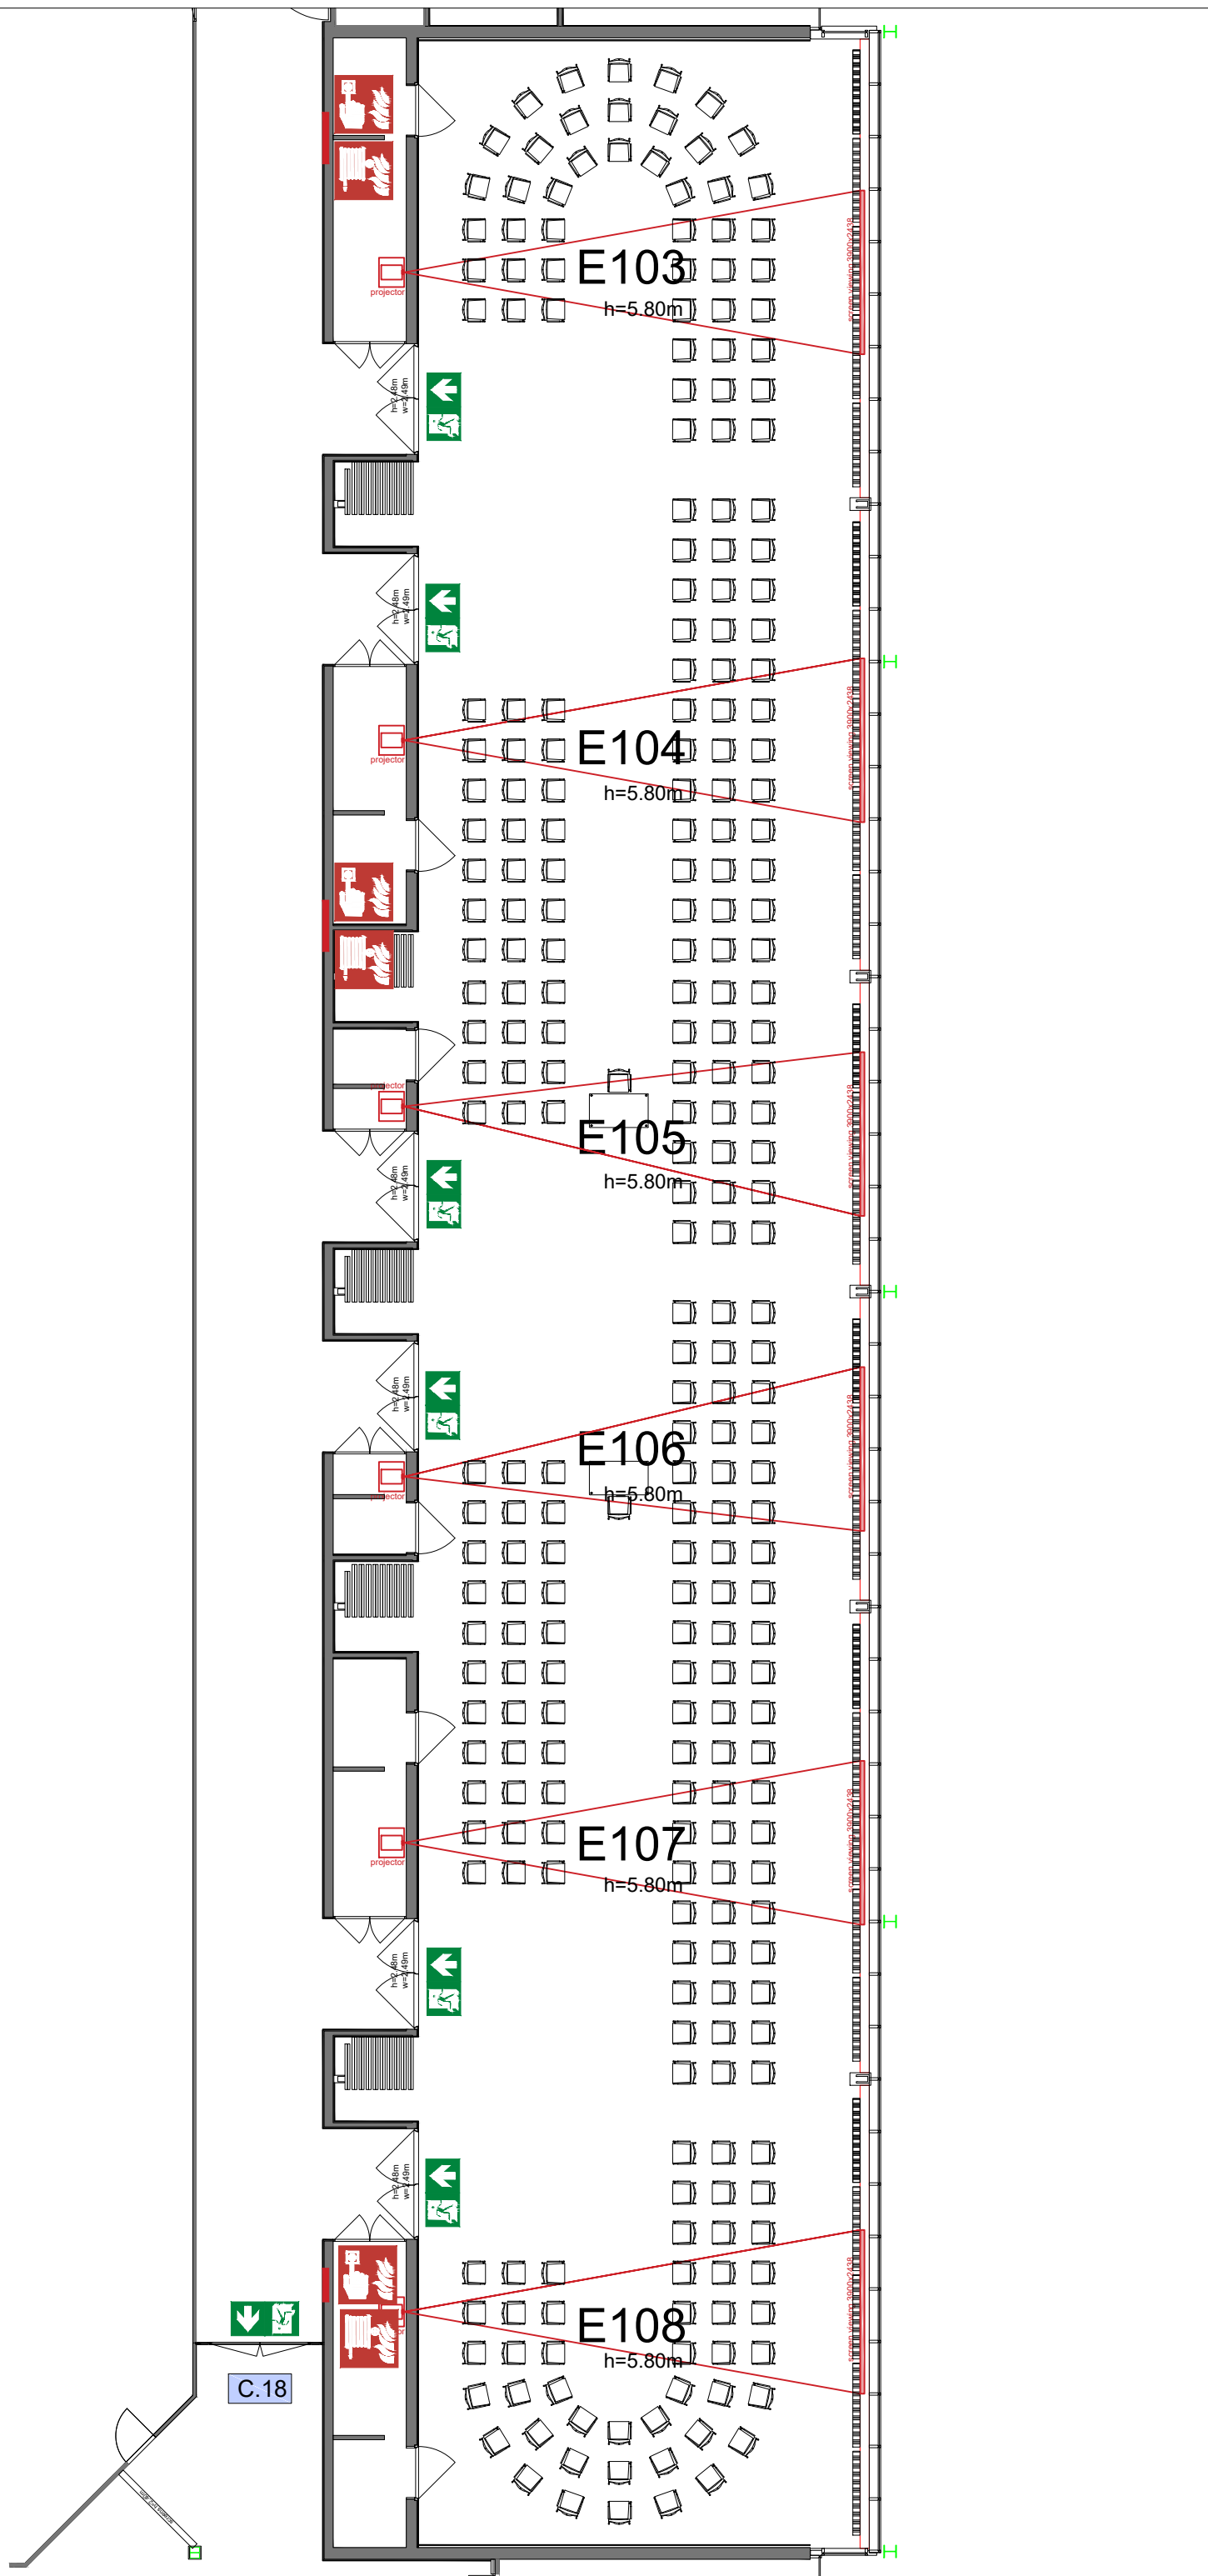


**Symbol Legend**

- Emergency Exit
- First Aid
- Fire Extinguisher
- Fire Hose Reel
- Fire Alarm Call Point
- Fire Hydrant
- Event Catering Outlet
- Event Coffee Point
- Female Toilet
- Male Toilet
- Accessible Toilet
- Cloakroom
- RAI Live Screen
- Rigging Point
- Electra & Data
- Water - Tap and Drain
- Drain
- Cable Duct

**Meubilair:**

- 2 tables (140x80 cm)
- 281 chairs


Virtual Tour

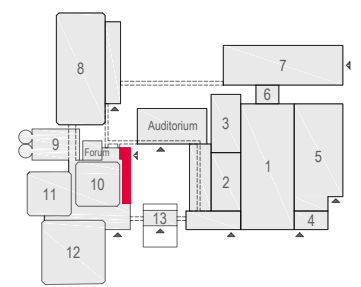

E103 -108 - 16



Drawing Number 569  
 Date (dd-mm-yy) 16.02.2021  
 Scale A3 1:150  
 Drawn cadoffice@rai.nl  
 Changes / Omissions excepted

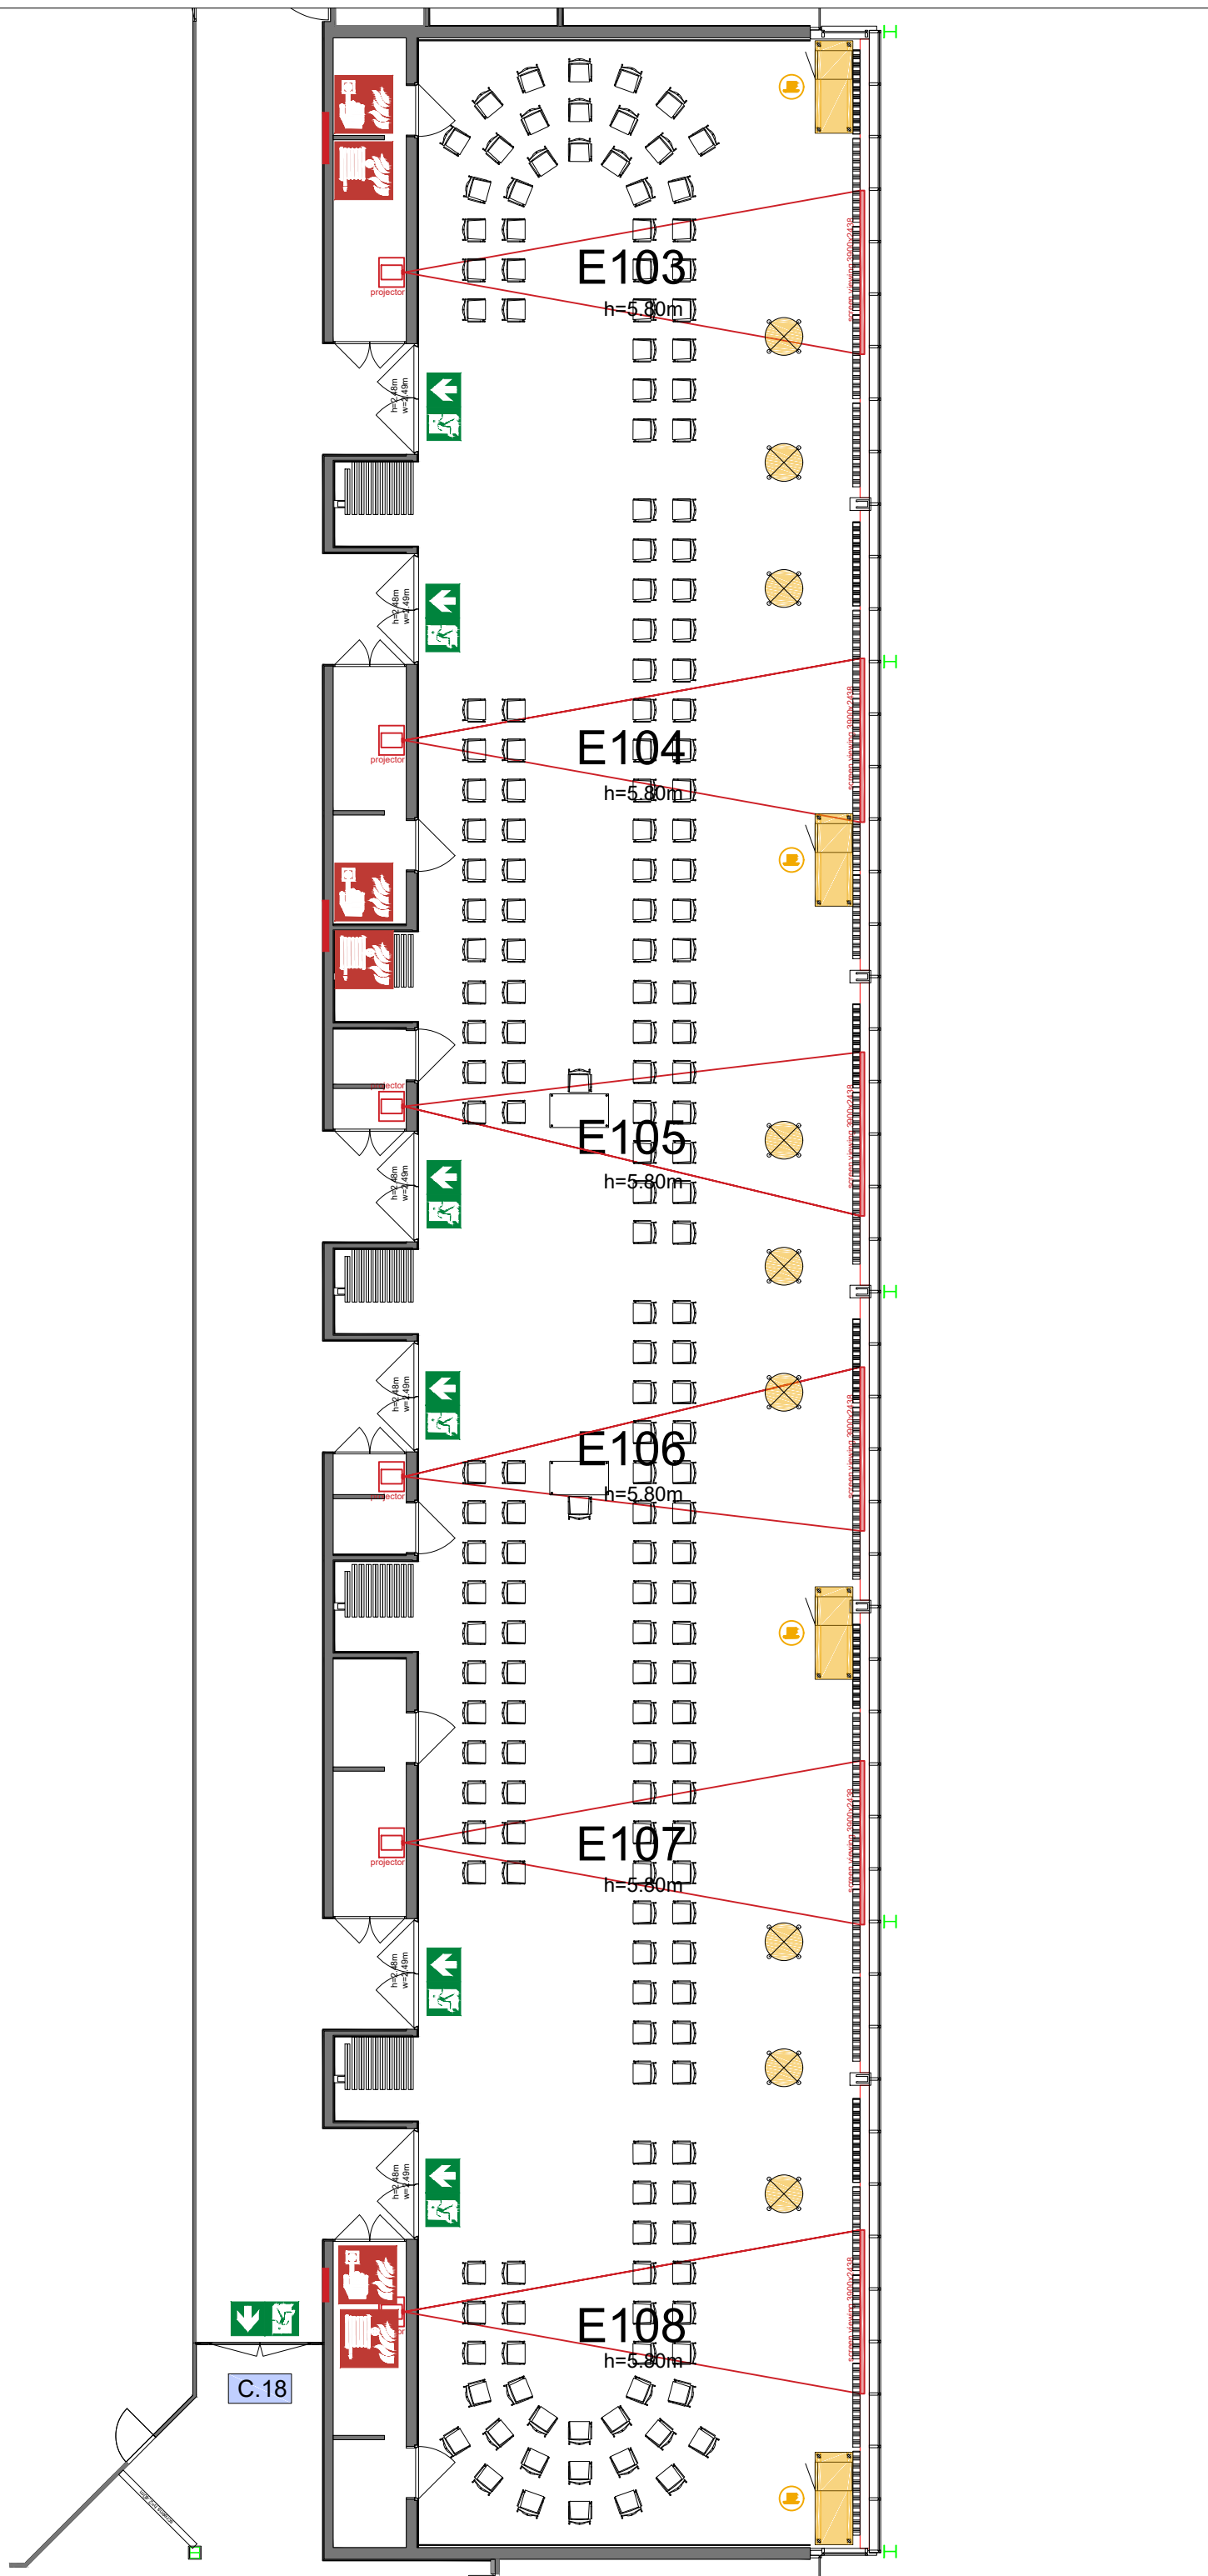



**Symbol Legend**

- Emergency Exit
- First Aid
- Fire Extinguisher
- Fire Hose Reel
- Fire Alarm Call Point
- Fire Hydrant
- Event Catering Outlet
- Event Coffee Point
- Female Toilet
- Male Toilet
- Accessible Toilet
- Cloakroom
- RAI Live Screen
- Rigging Point
- Electra & Data
- Water - Tap and Drain
- Drain
- Cable Duct

**Meubilair:**

- 2 tables (140x80 cm)
- 198 chairs


Virtual Tour

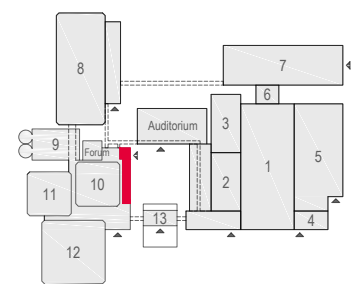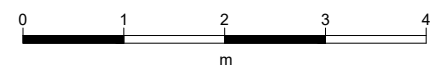

E103 -108 - 17



Drawing Number 569  
 Date (dd-mm-yy) 16.02.2021  
 Scale A3 1:150  
 Drawn cadoffice@rai.nl  
 Changes / Omissions excepted

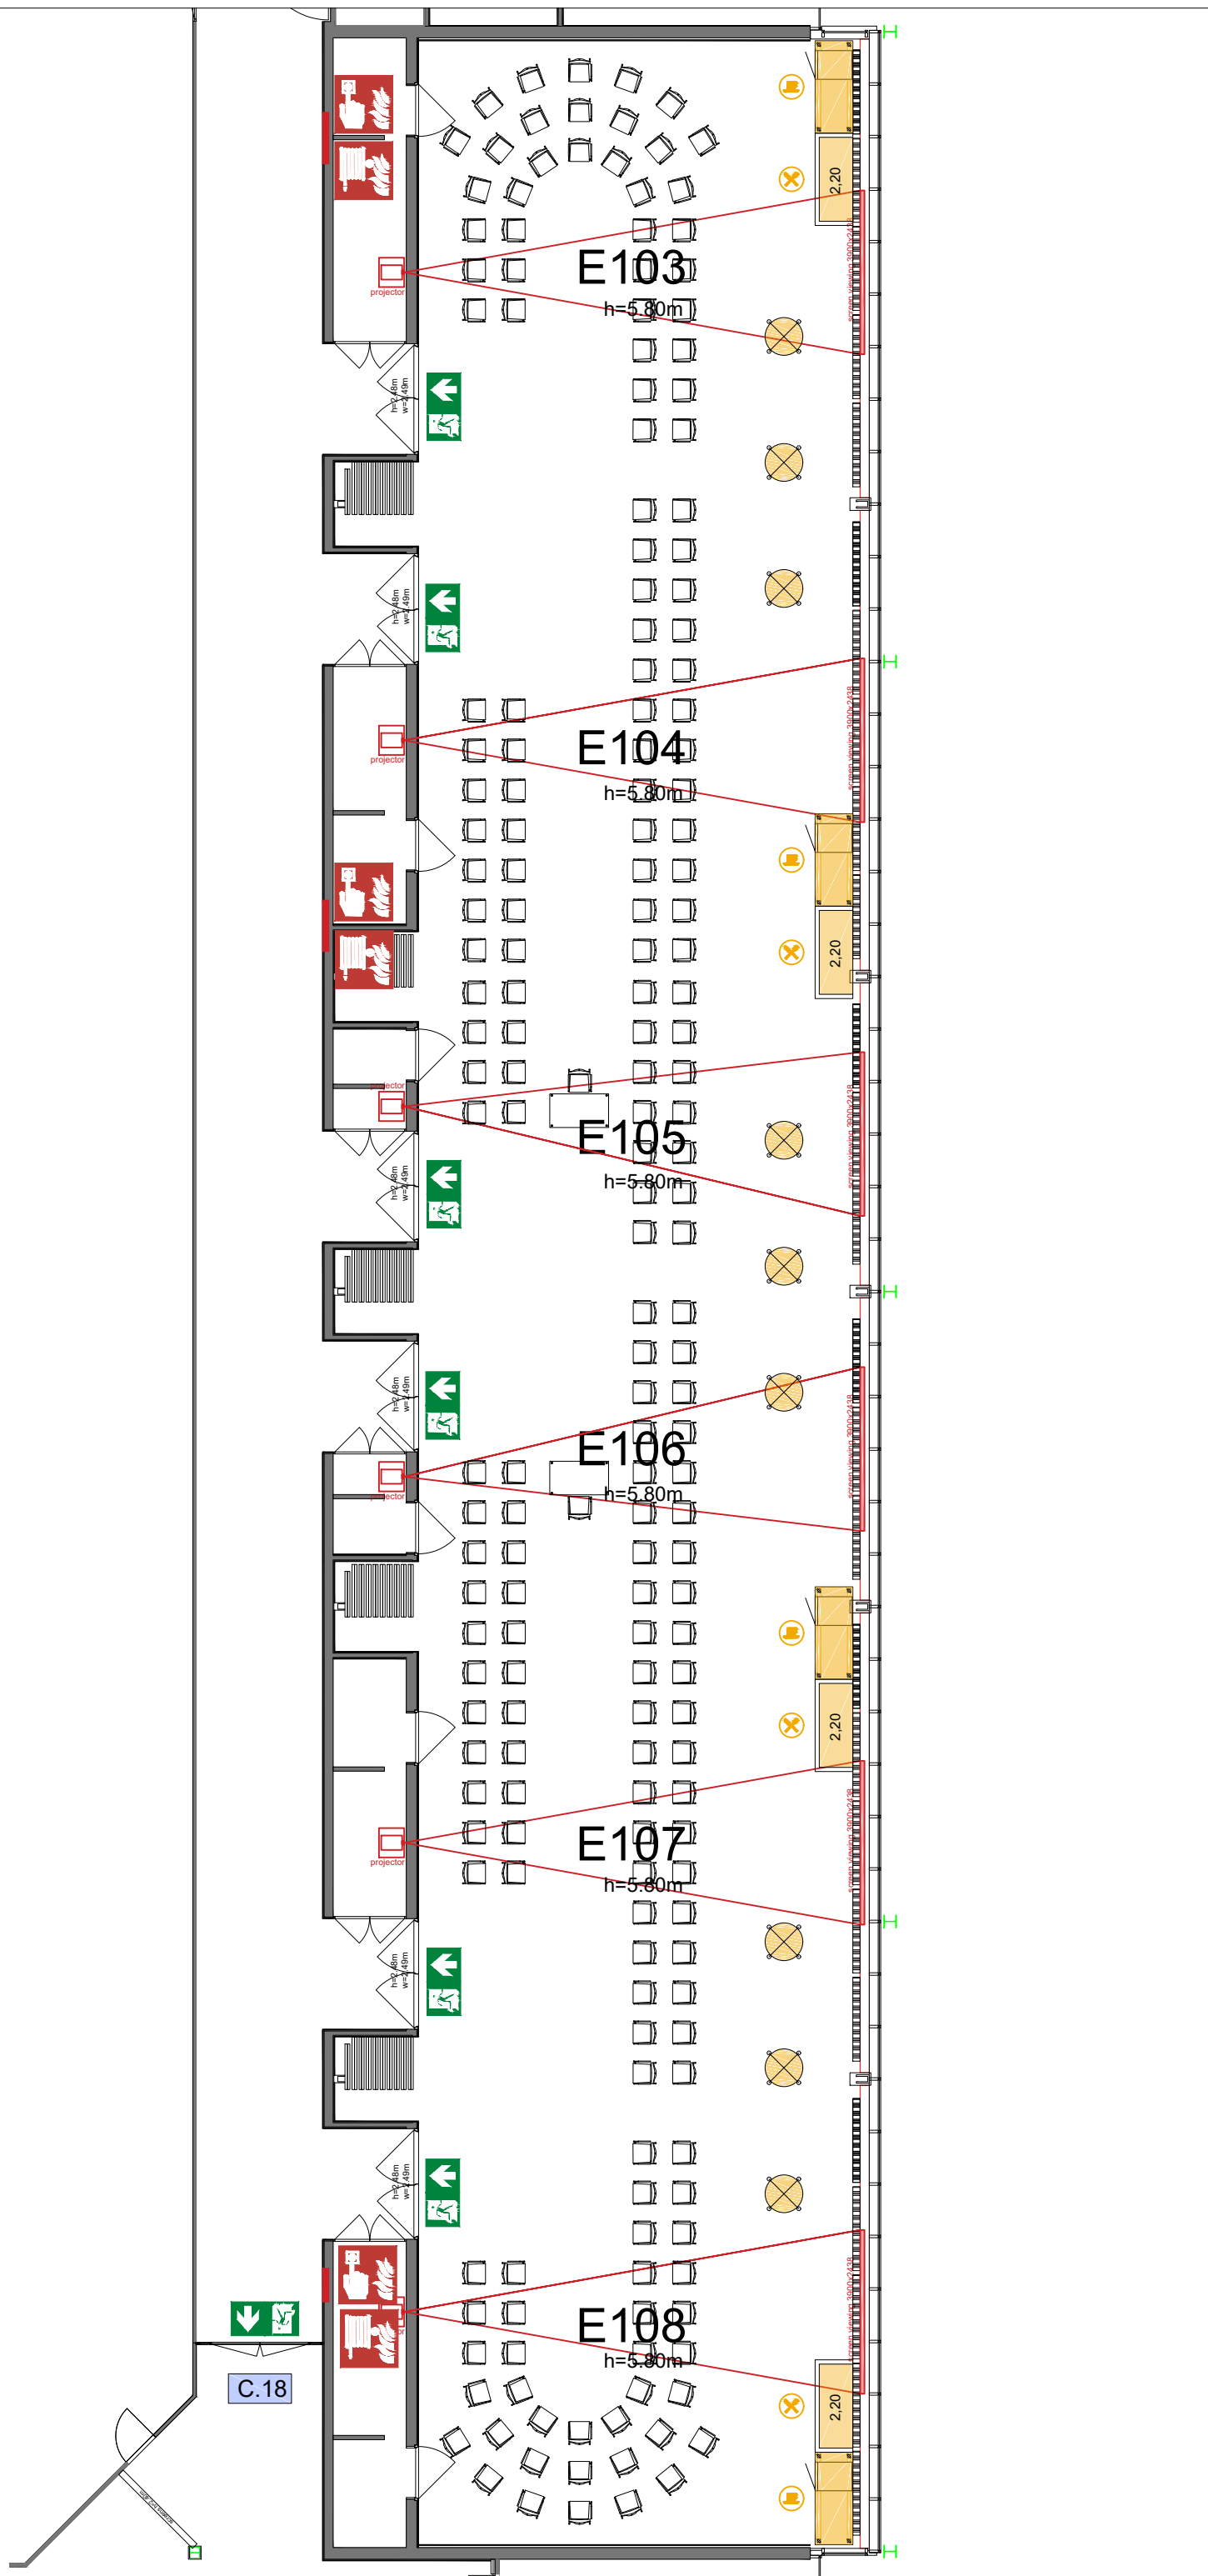



**Symbol Legend**

- Emergency Exit
- First Aid
- Fire Extinguisher
- Fire Hose Reel
- Fire Alarm Call Point
- Fire Hydrant
- Event Catering Outlet
- Event Coffee Point
- Female Toilet
- Male Toilet
- Accessible Toilet
- Cloakroom
- RAI Live Screen
- Rigging Point
- Electra & Data
- Water - Tap and Drain
- Drain
- Cable Duct

**Meubilair:**

- 2 tables (140x80 cm)
- 198 chairs


**Virtual Tour**

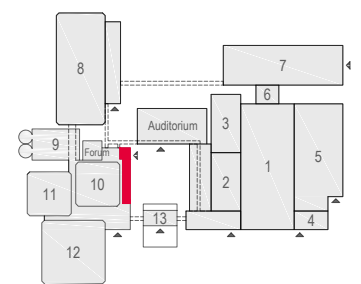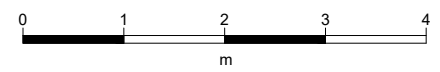

E103 -108 - 18



Drawing Number 569  
 Date (dd-mm-yy) 16.02.2021  
 Scale A3 1:150  
 Drawn cadoffice@rai.nl  
 Changes / Omissions excepted

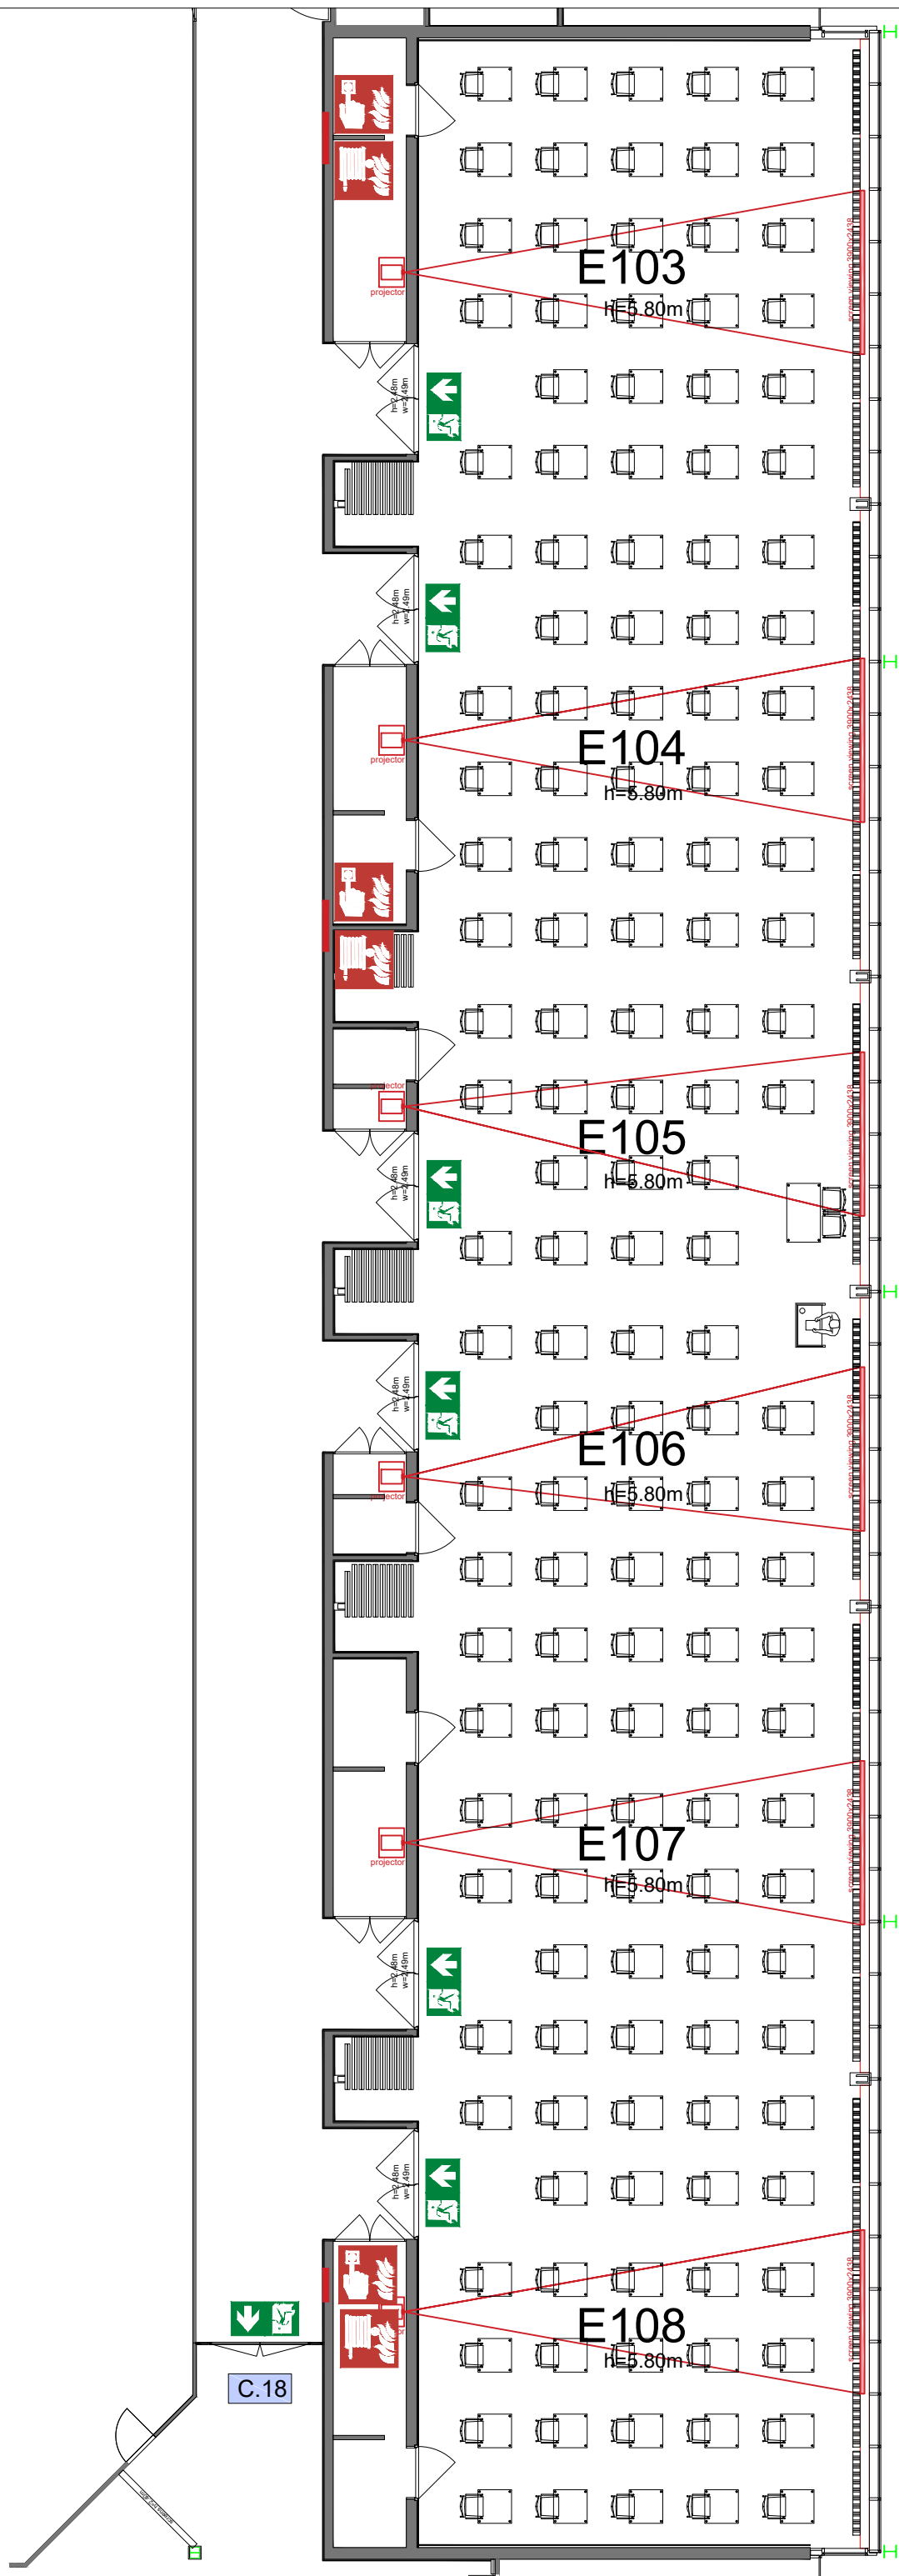



### Symbol Legend

- Emergency Exit
- First Aid
- Fire Extinguisher
- Fire Hose Reel
- Fire Alarm Call Point
- Fire Hydrant
- Event Catering Outlet
- Event Coffee Point
- Female Toilet
- Male Toilet
- Accessible Toilet
- Cloakroom
- RAI Live Screen
- Rigging Point
- Electra & Data
- Water - Tap and Drain
- Drain
- Cable Duct

### Meubilair:

- 1 table (140x80 cm)
- 151 tables (80x80 cm)
- 153 chairs


### Virtual Tour

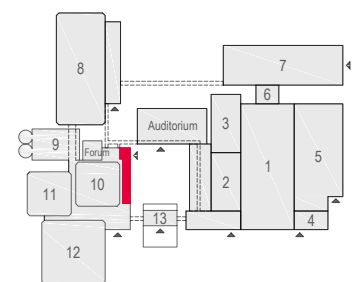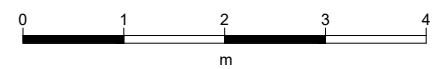

E103 -108 - 19



Drawing Number 569  
 Date (dd-mm-yy) 16.02.2021  
 Scale A3 1:150  
 Drawn cadoffice@rai.nl  
 Changes / Omissions excepted

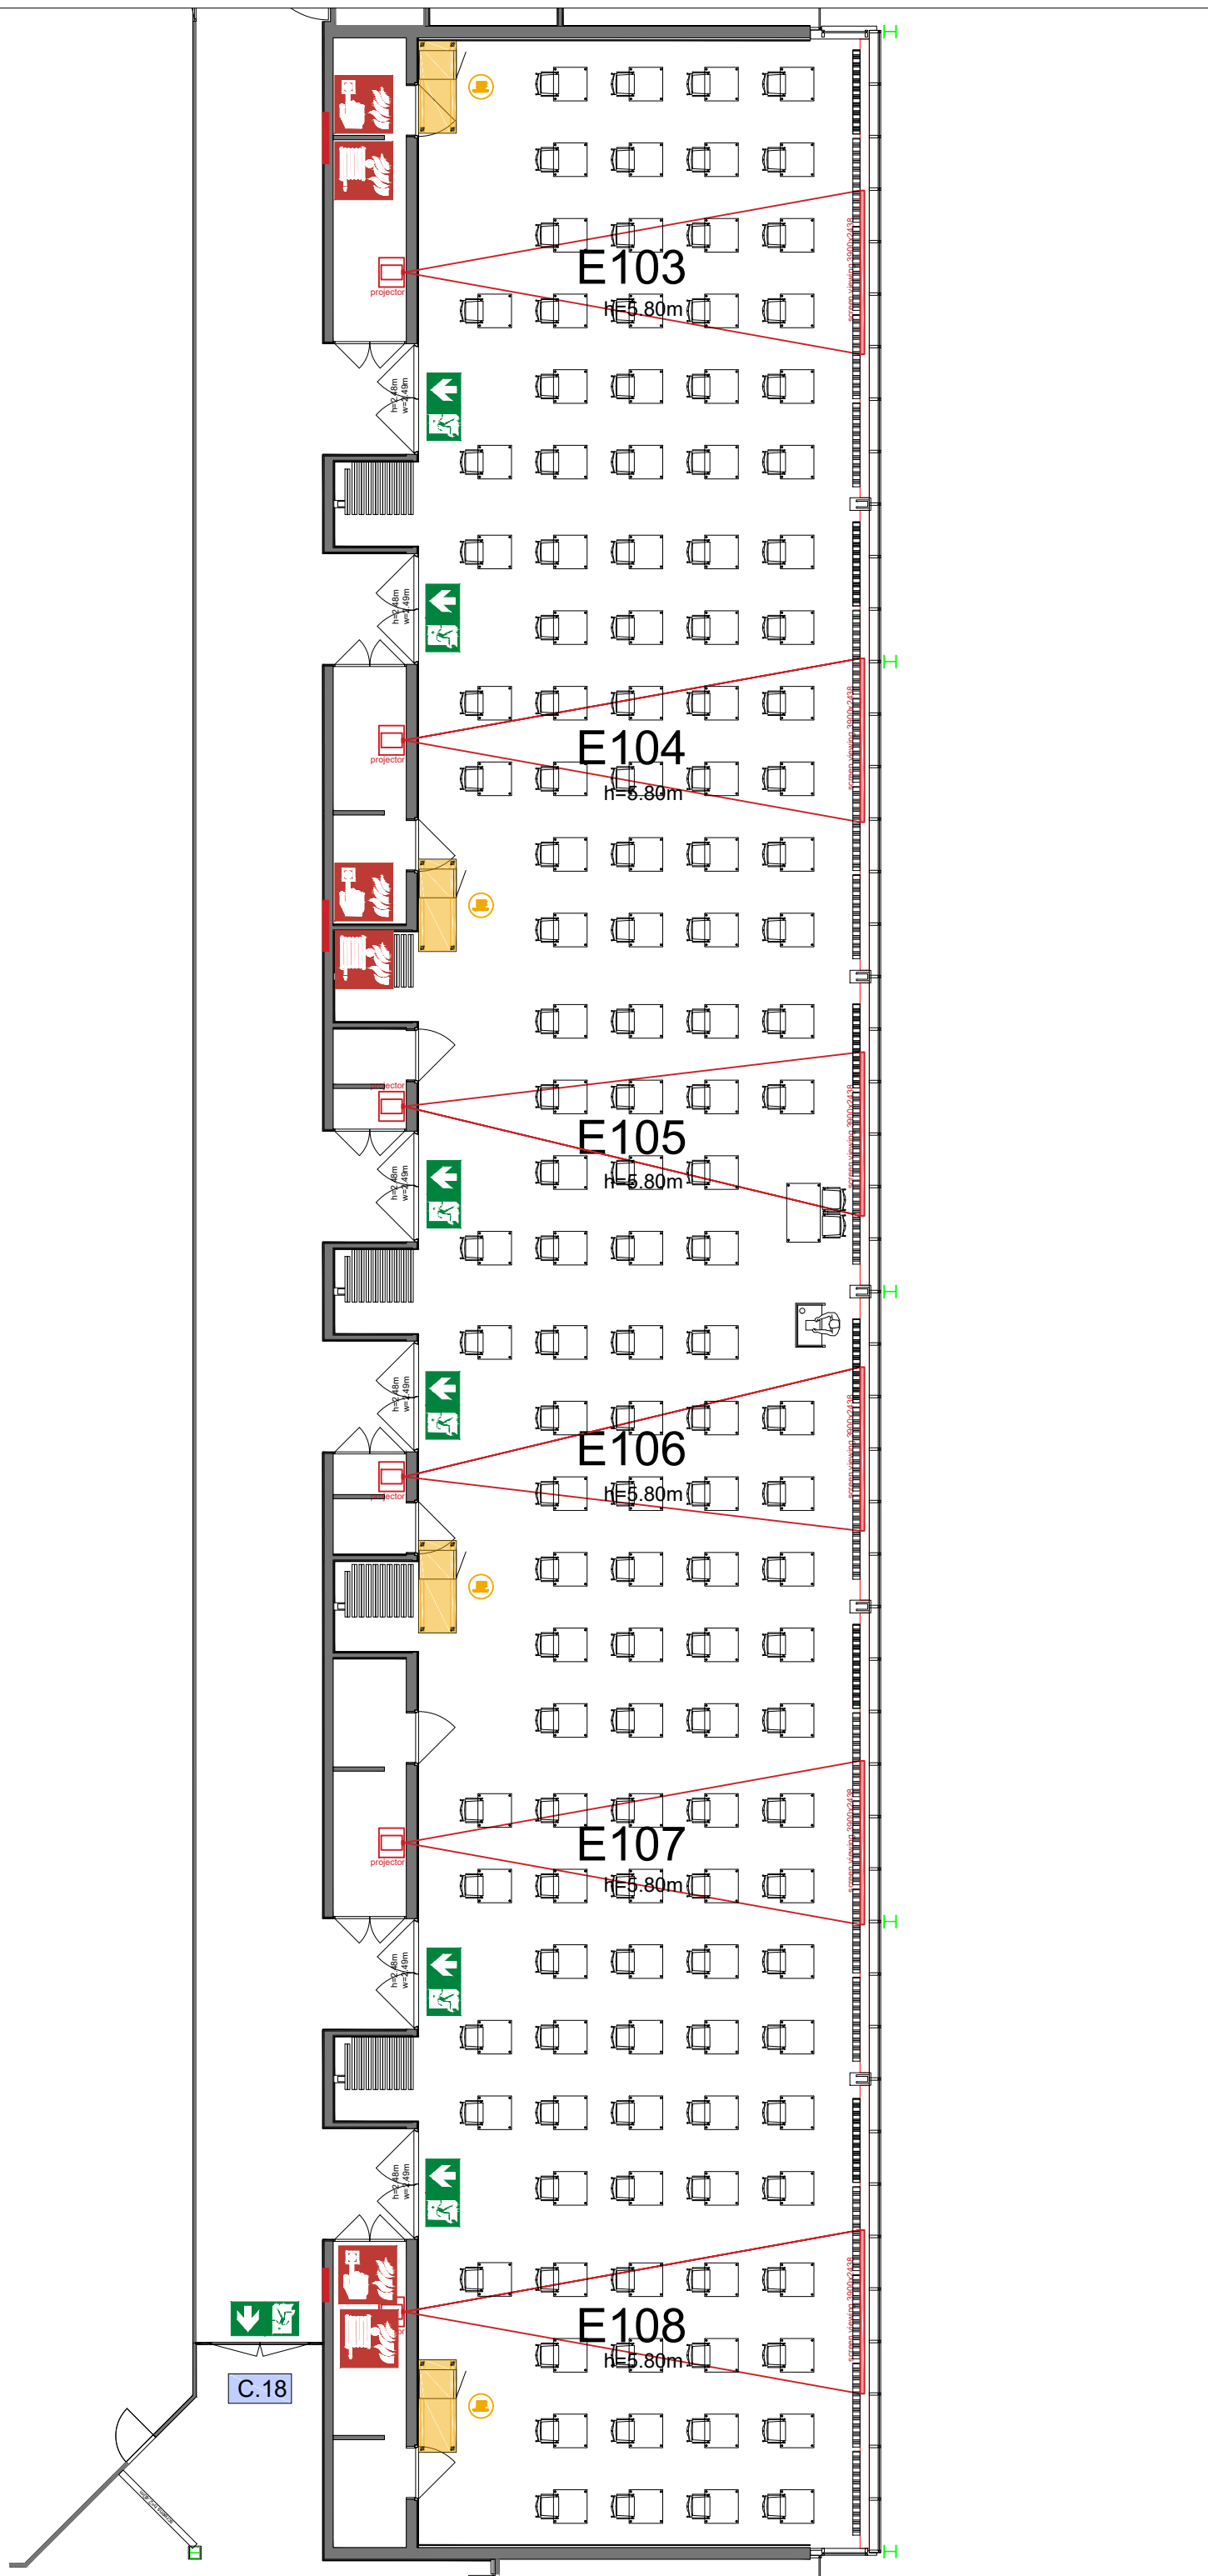



### Symbol Legend

- Emergency Exit
- First Aid
- Fire Extinguisher
- Fire Hose Reel
- Fire Alarm Call Point
- Fire Hydrant
- Event Catering Outlet
- Event Coffee Point
- Female Toilet
- Male Toilet
- Accessible Toilet
- Cloakroom
- RAI Live Screen
- Rigging Point
- Electra & Data
- Water - Tap and Drain
- Drain
- Cable Duct

### Meubilair:

- 1 table (140x80 cm)
- 137 tables (80x80 cm)
- 139 chairs


### Virtual Tour

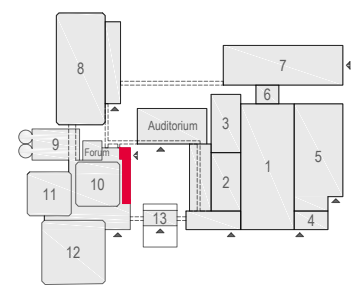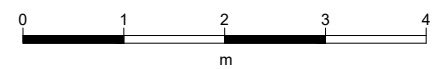







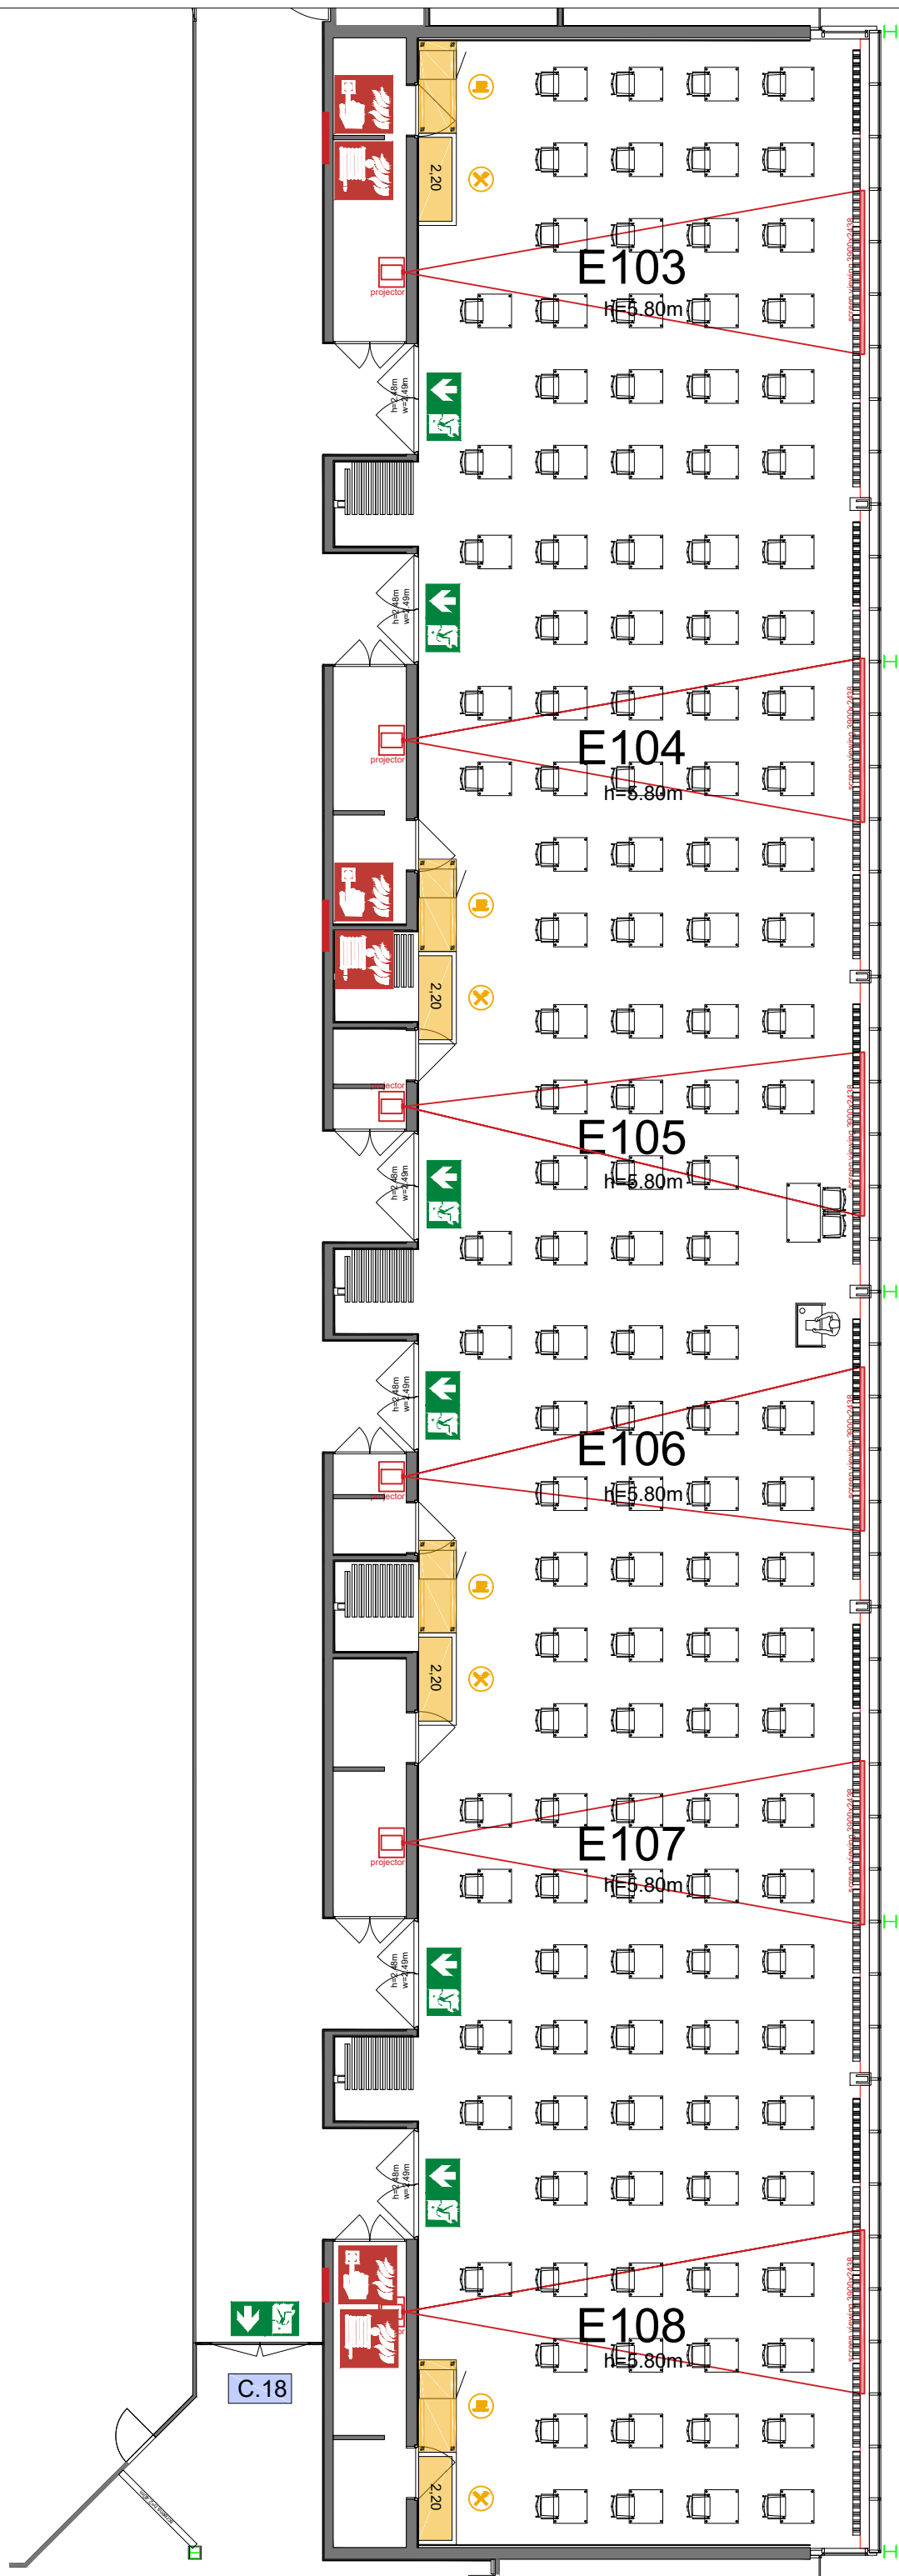











E103 -108 - 20



Drawing Number 569  
 Date (dd-mm-yy) 16.02.2021  
 Scale A3 1:150  
 Drawn cadoffice@rai.nl  
 Changes / Omissions excepted





### Symbol Legend

-  Emergency Exit
-  First Aid
-  Fire Extinguisher
-  Fire Hose Reel
-  Fire Alarm Call Point
-  Fire Hydrant
-  Event Catering Outlet
-  Event Coffee Point
-  Female Toilet
-  Male Toilet
-  Accessible Toilet
-  Cloakroom
-  RAI Live Screen
-  Rigging Point
-  Electra & Data
-  Water - Tap and Drain
-  Drain
-  Cable Duct

### Meubilair:

- 1 table (140x80 cm)
- 137 tables (80x80 cm)
- 139 chairs


### Virtual Tour

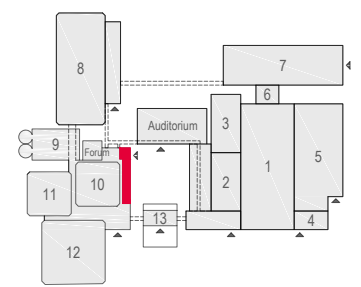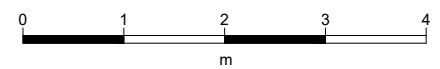

E103 -108 - 21



Drawing Number 569  
 Date (dd-mm-yy) 16.02.2021  
 Scale A3 1:150  
 Drawn cadoffice@rai.nl  
 Changes / Omissions excepted

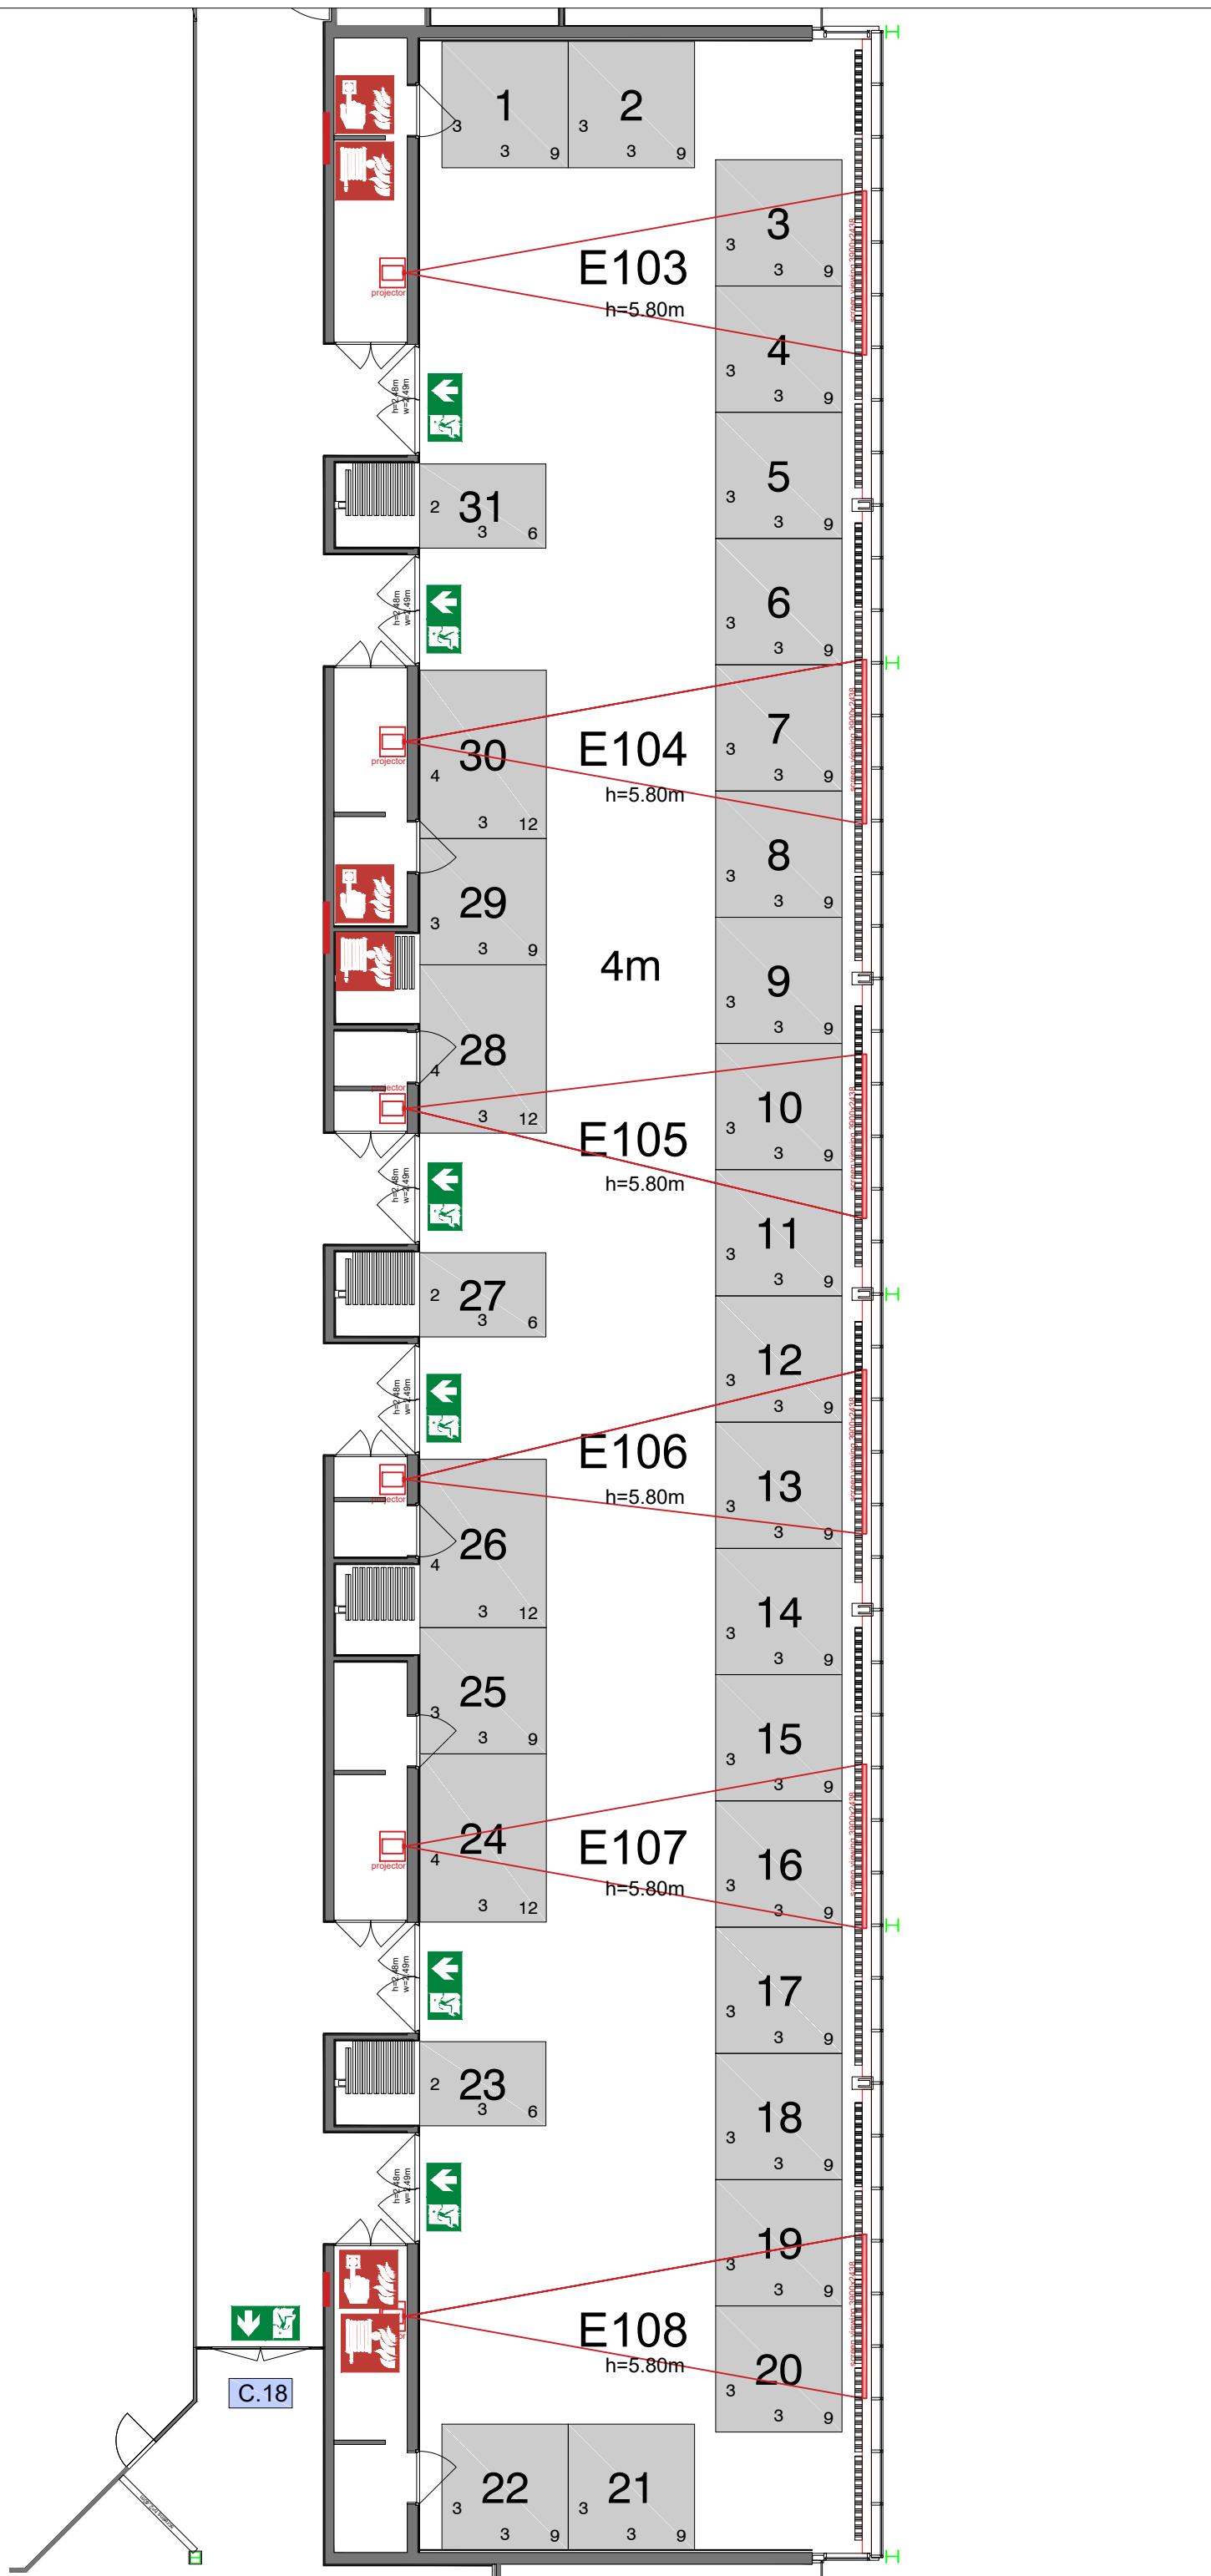



**Symbol Legend**

- Emergency Exit
- First Aid
- Fire Extinguisher
- Fire Hose Reel
- Fire Alarm Call Point
- Fire Hydrant
- Event Catering Outlet
- Event Coffee Point
- Female Toilet
- Male Toilet
- Accessible Toilet
- Cloakroom
- RAI Live Screen
- Rigging Point
- Electra & Data
- Water - Tap and Drain
- Drain
- Cable Duct

3 x 2x3 stands  
 24 x 3x3 stands  
 4 x 3x4 stands

Totale standopp. = 282 m<sup>2</sup>


Virtual Tour

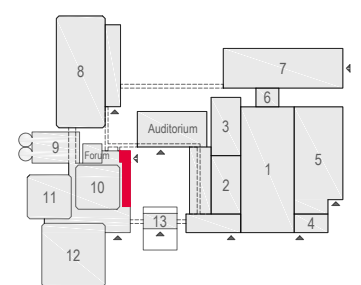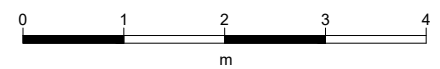

E103 -108 - 22



Drawing Number 569  
 Date (dd-mm-yy) 16.02.2021  
 Scale A3 1:150  
 Drawn cadoffice@rai.nl  
 Changes / Omissions excepted

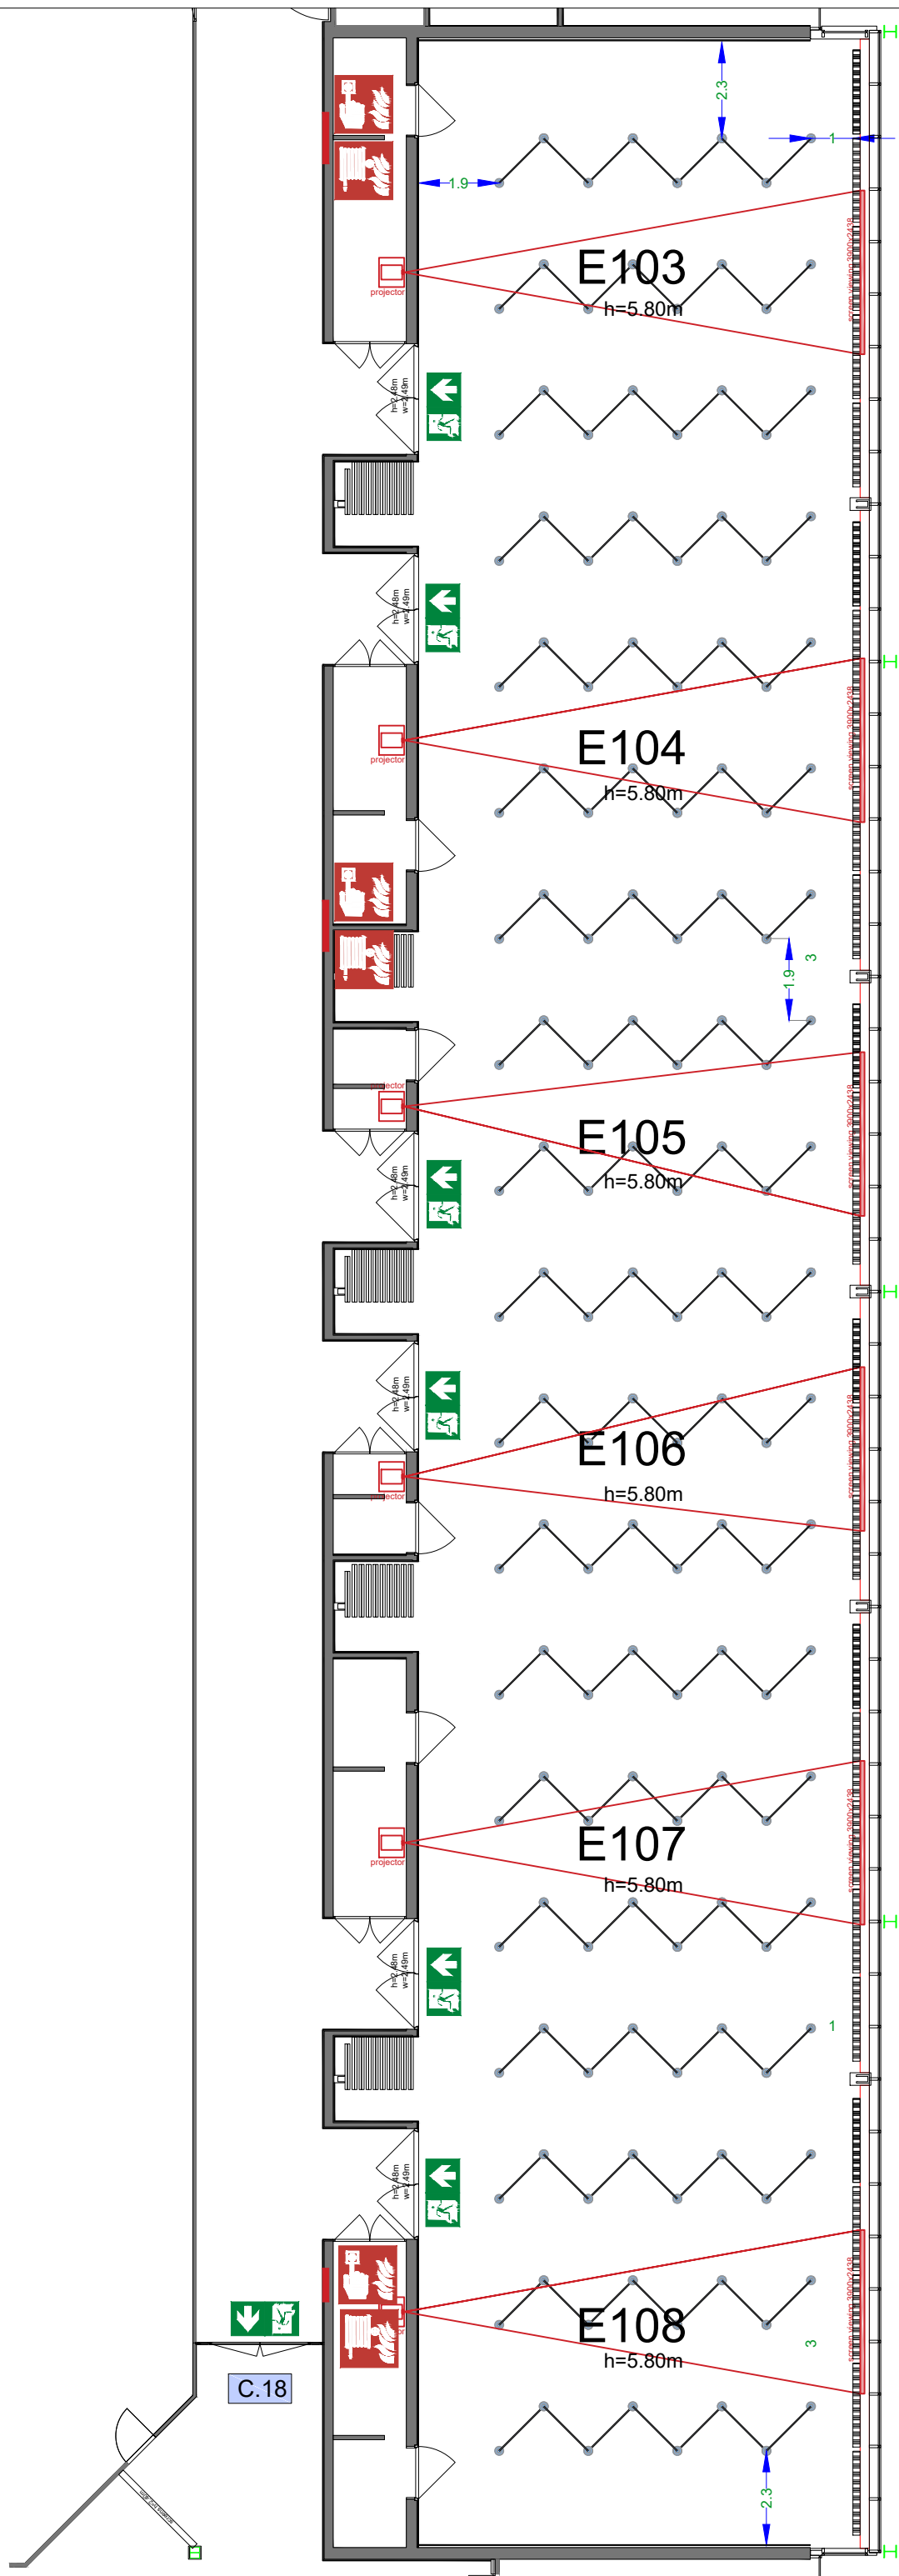



**Symbol Legend**

- Emergency Exit
- First Aid
- Fire Extinguisher
- Fire Hose Reel
- Fire Alarm Call Point
- Fire Hydrant
- Event Catering Outlet
- Event Coffee Point
- Female Toilet
- Male Toilet
- Accessible Toilet
- Cloakroom
- RAI Live Screen
- Rigging Point
- Electra & Data
- Water - Tap and Drain
- Drain
- Cable Duct

**Landscape mode**

- Posterboards:  
 - 133 pcs  
 Posters:  
 - 266 pcs

[Virtual Tour](#)

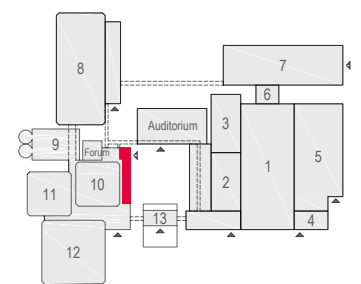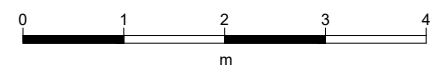


E103 -108 - 23



Drawing Number 569  
 Date (dd-mm-yy) 16.02.2021  
 Scale A3 1:150  
 Drawn cadoffice@rai.nl  
 Changes / Omissions excepted



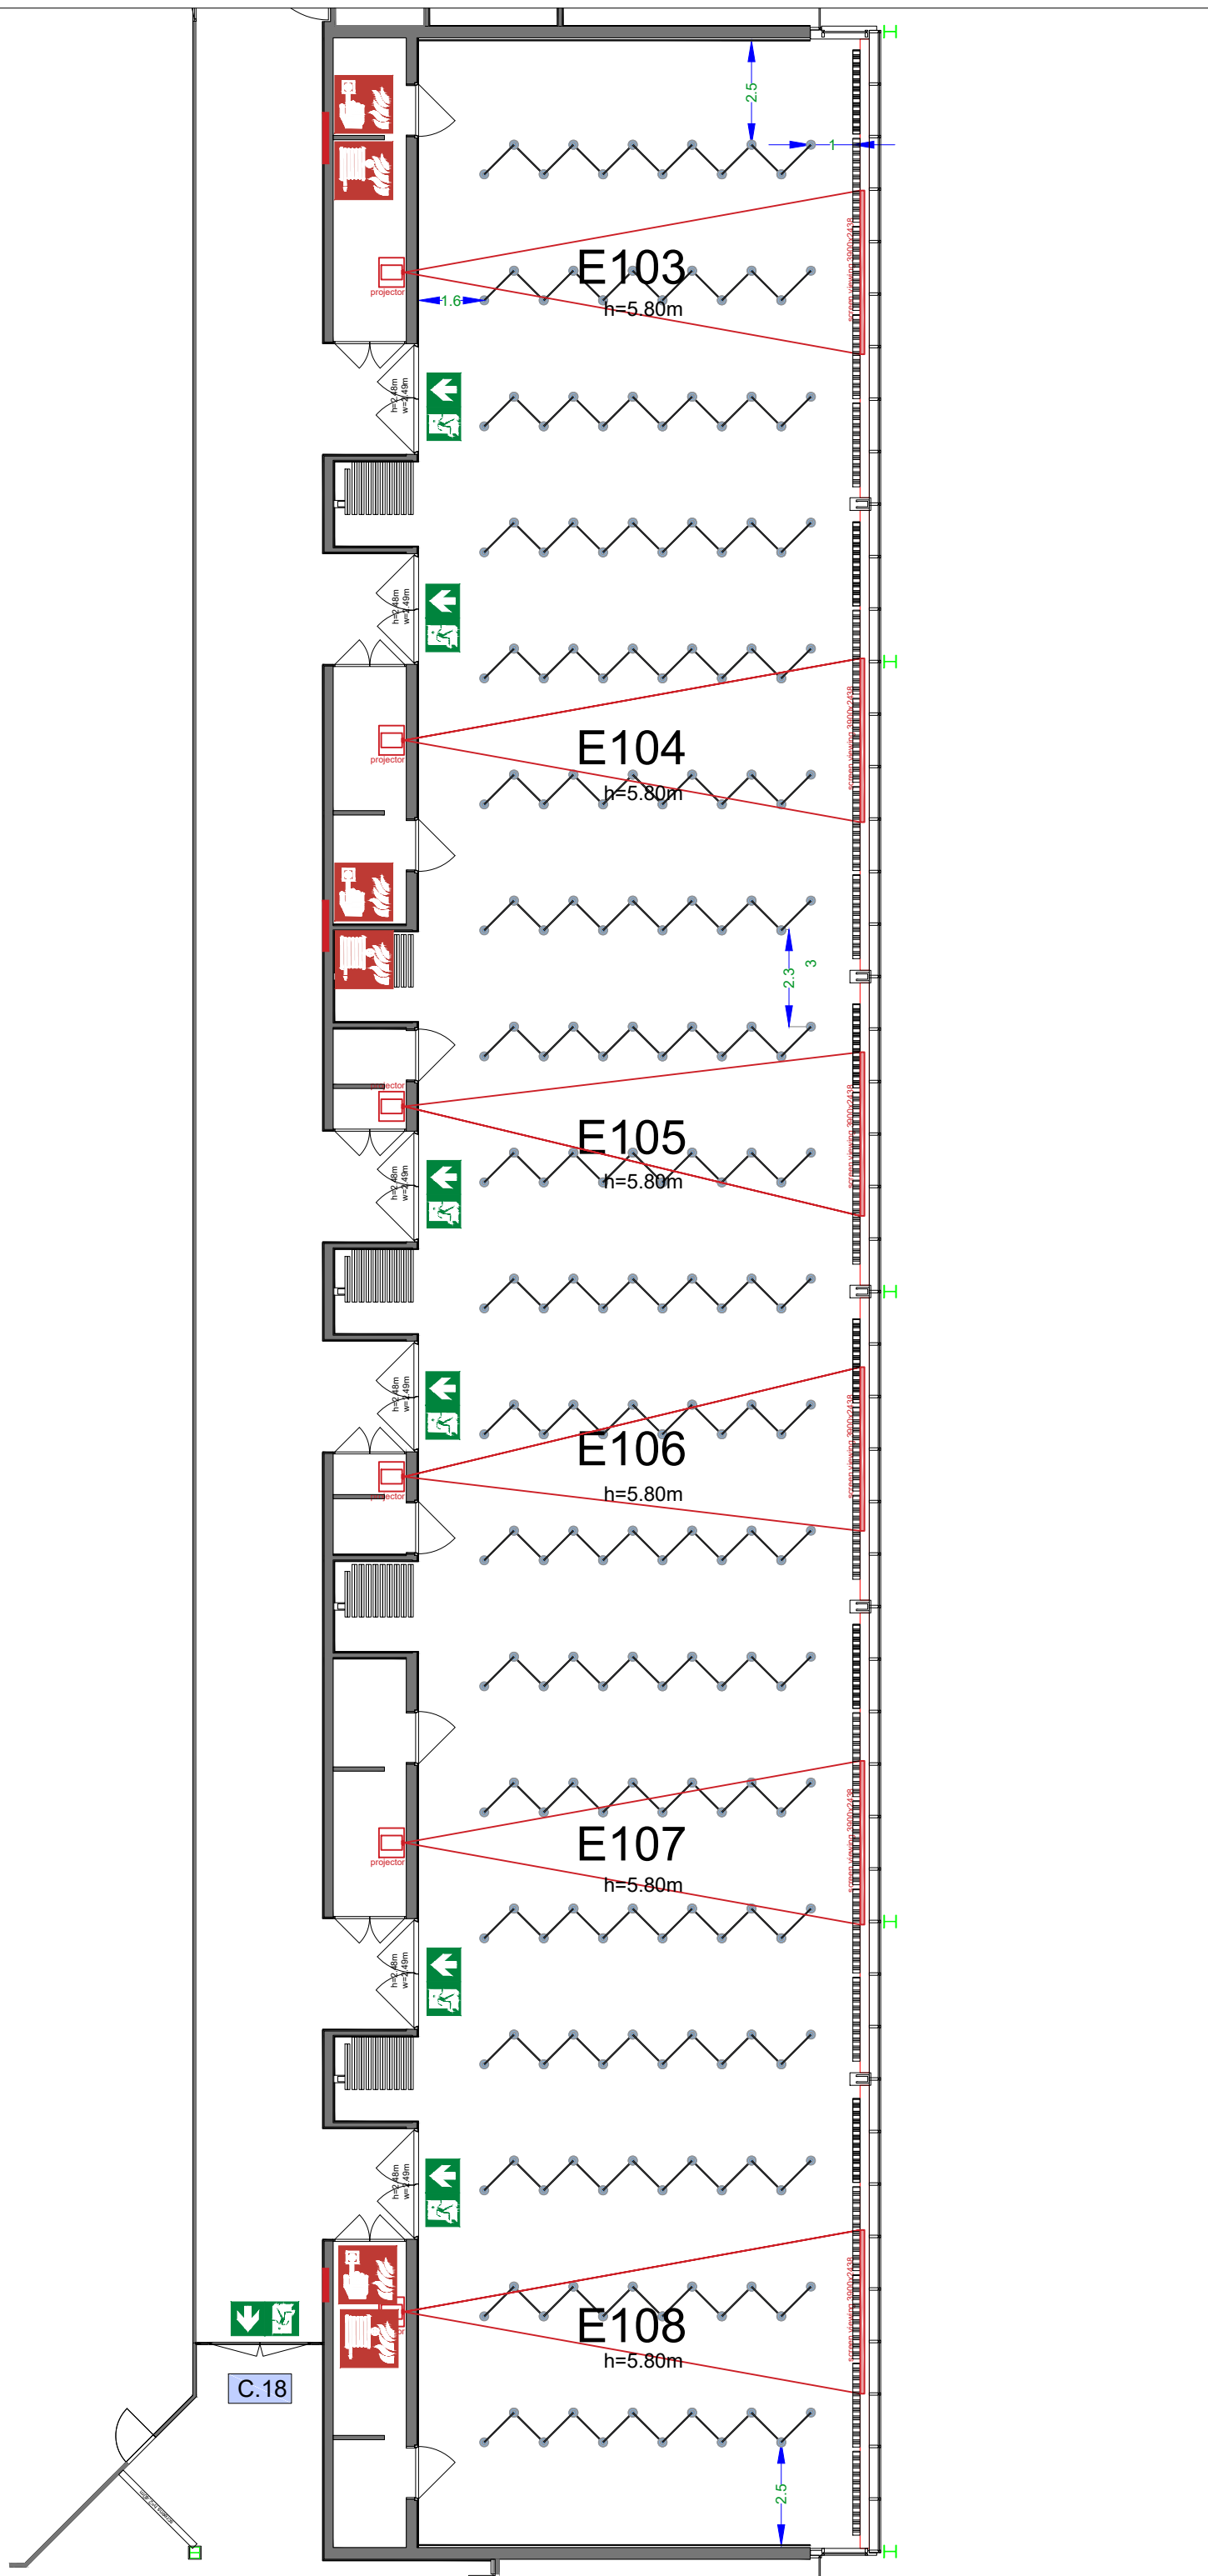



**Symbol Legend**

- Emergency Exit
- First Aid
- Fire Extinguisher
- Fire Hose Reel
- Fire Alarm Call Point
- Fire Hydrant
- Event Catering Outlet
- Event Coffee Point
- Female Toilet
- Male Toilet
- Accessible Toilet
- Cloakroom
- RAI Live Screen
- Rigging Point
- Electra & Data
- Water - Tap and Drain
- Drain
- Cable Duct

Portrait mode

Posterboards:  
- 209 pcs  
Posters:  
- 418 pcs


[Virtual Tour](#)

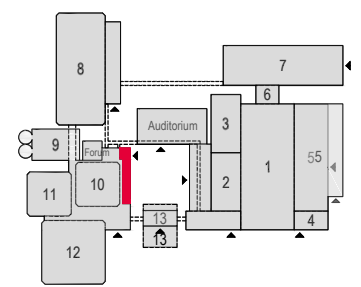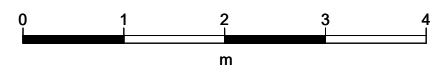

E103 -108 - 24



Drawing Number 569  
Date (dd-mm-yy) 16.02.2021  
Scale A3 1:150  
Drawn cadoffice@rai.nl  
Changes / Omissions excepted


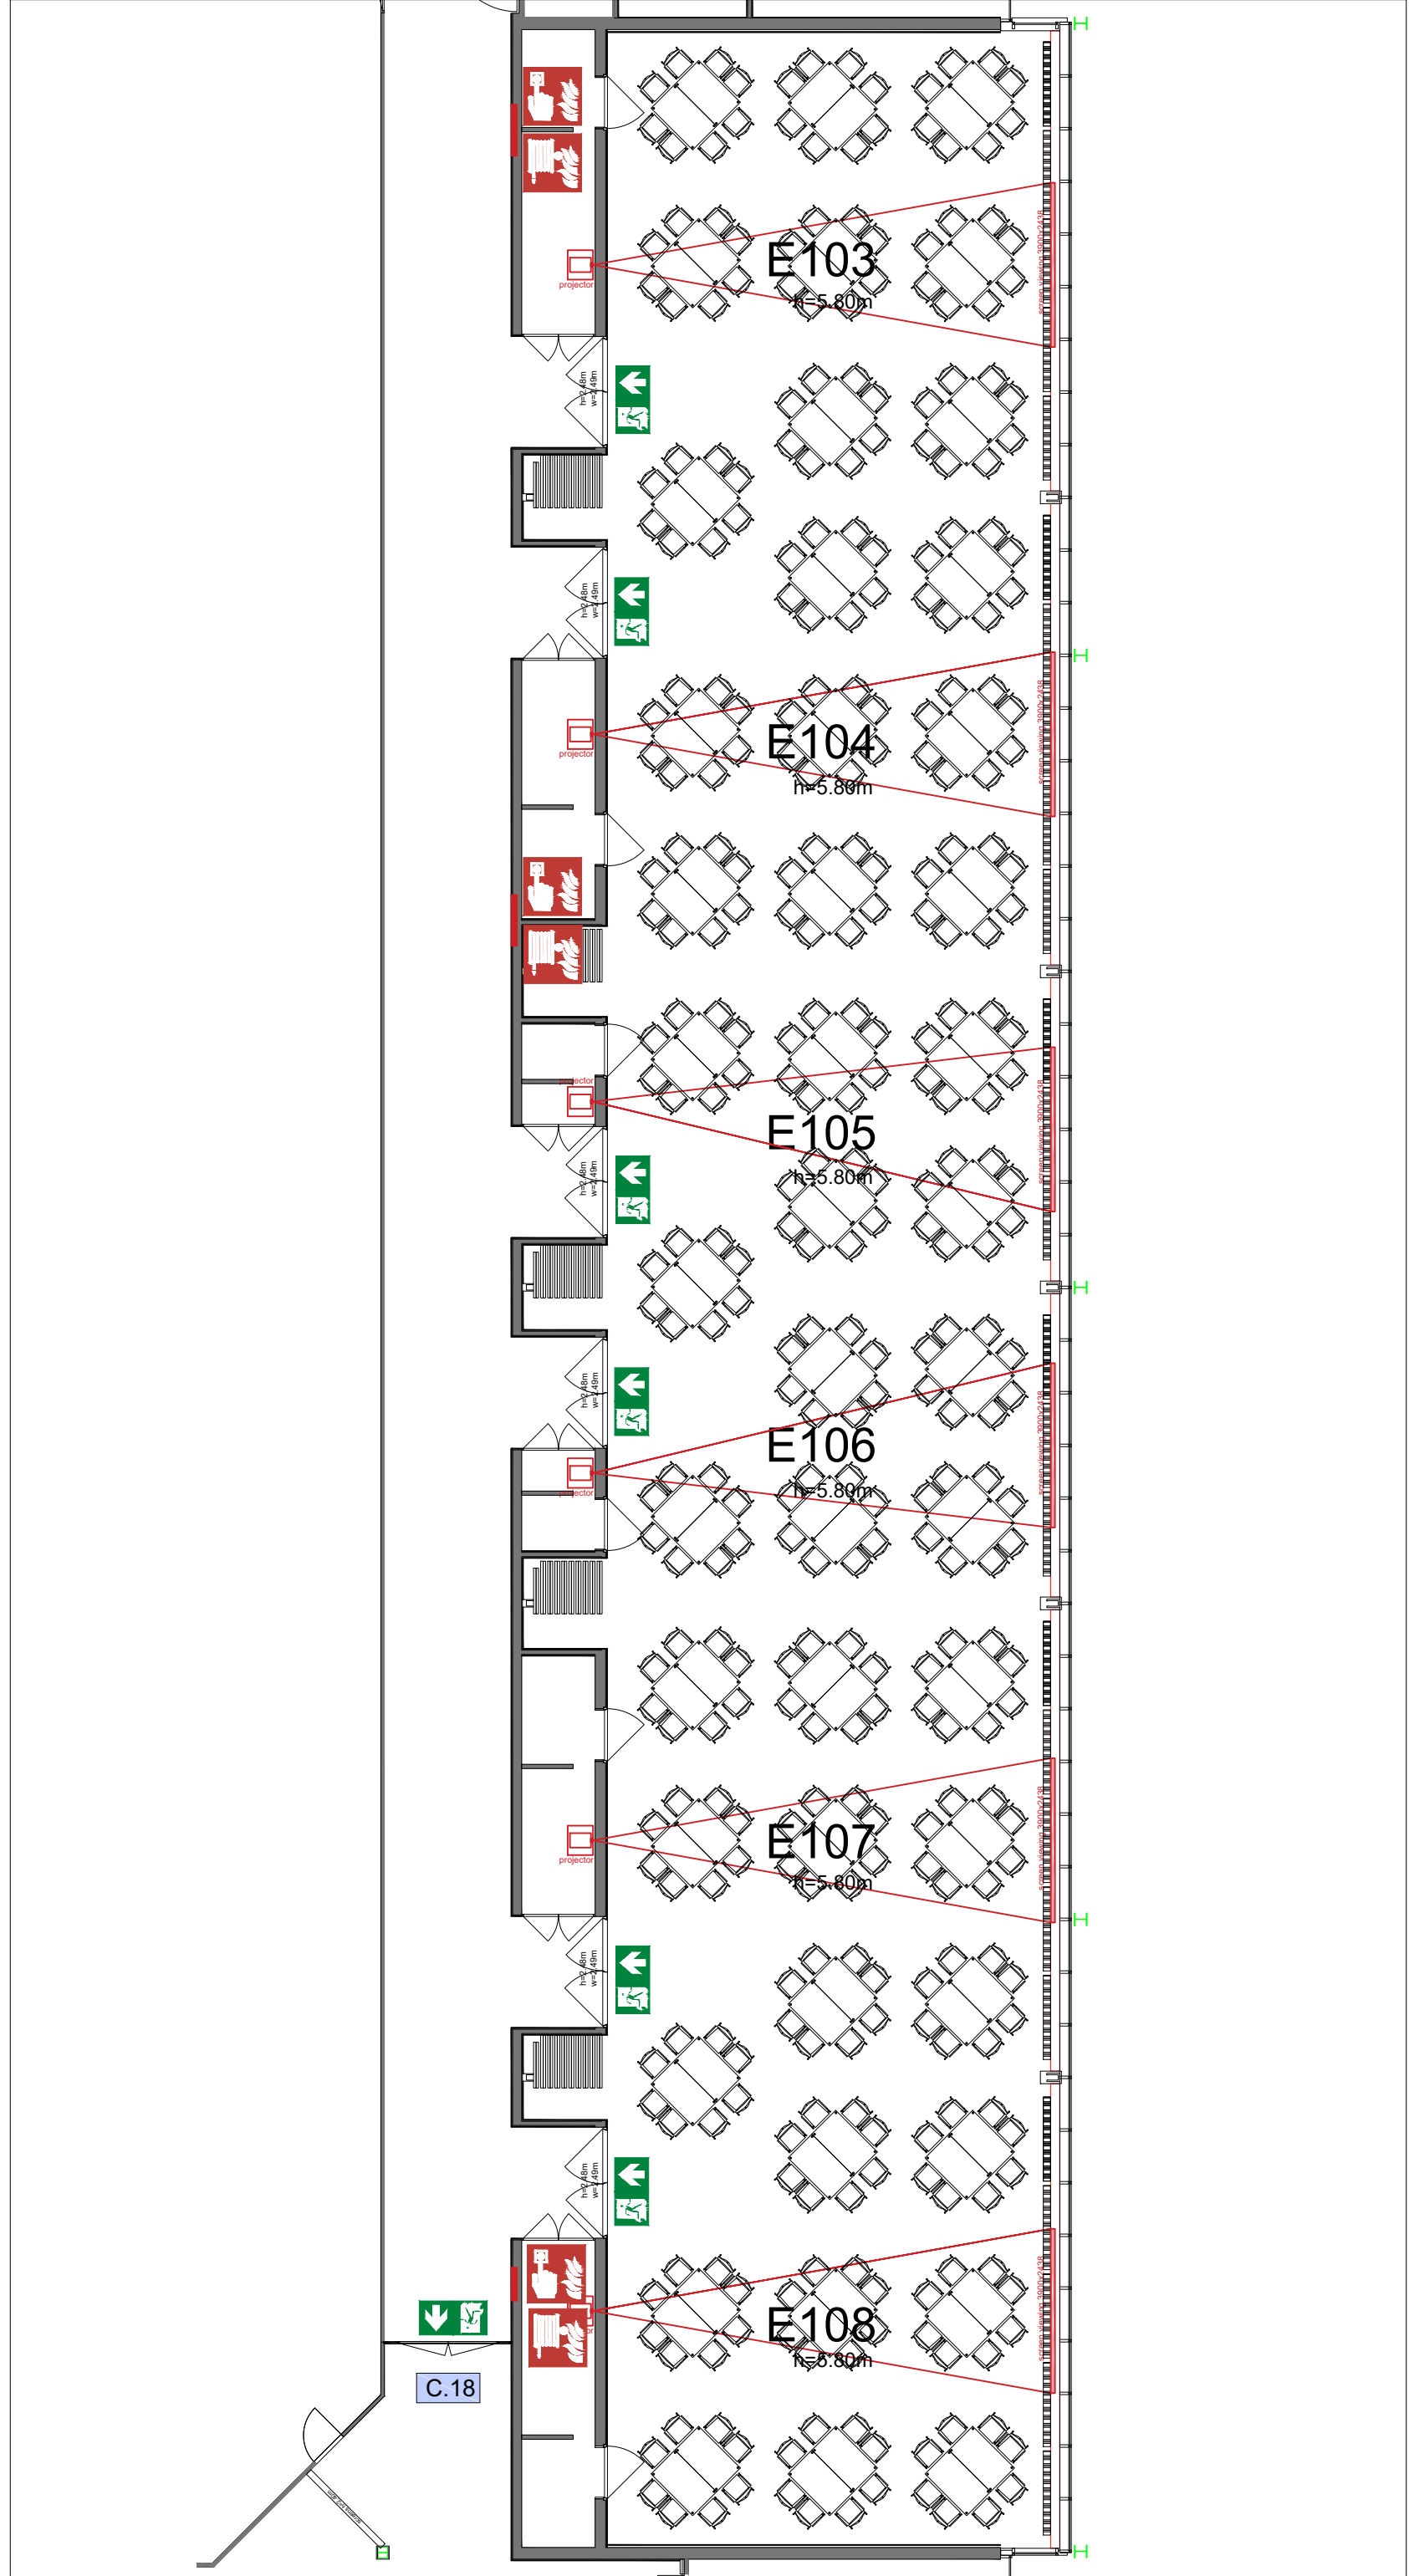


**Symbol Legend**

- Emergency Exit
- First Aid
- Fire Extinguisher
- Fire Hose Reel
- Fire Alarm Call Point
- Fire Hydrant
- Event Catering Outlet
- Event Coffee Point
- Female Toilet
- Male Toilet
- Accessible Toilet
- Cloakroom
- RAI Live Screen
- Rigging Point
- Electra & Data
- Water - Tap and Drain
- Drain
- Cable Duct

Meubilair:  
 - 90 tables (140x80 cm)  
 - 360 chairs


Virtual Tour

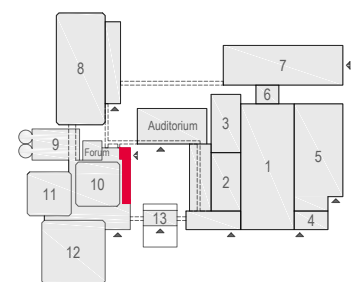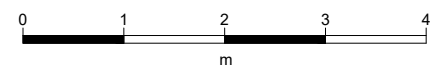

E103 -108 - 25



Drawing Number 569  
 Date (dd-mm-yy) 16.02.2021  
 Scale A3 1:150  
 Drawn cadoffice@rai.nl  
 Changes / Omissions excepted


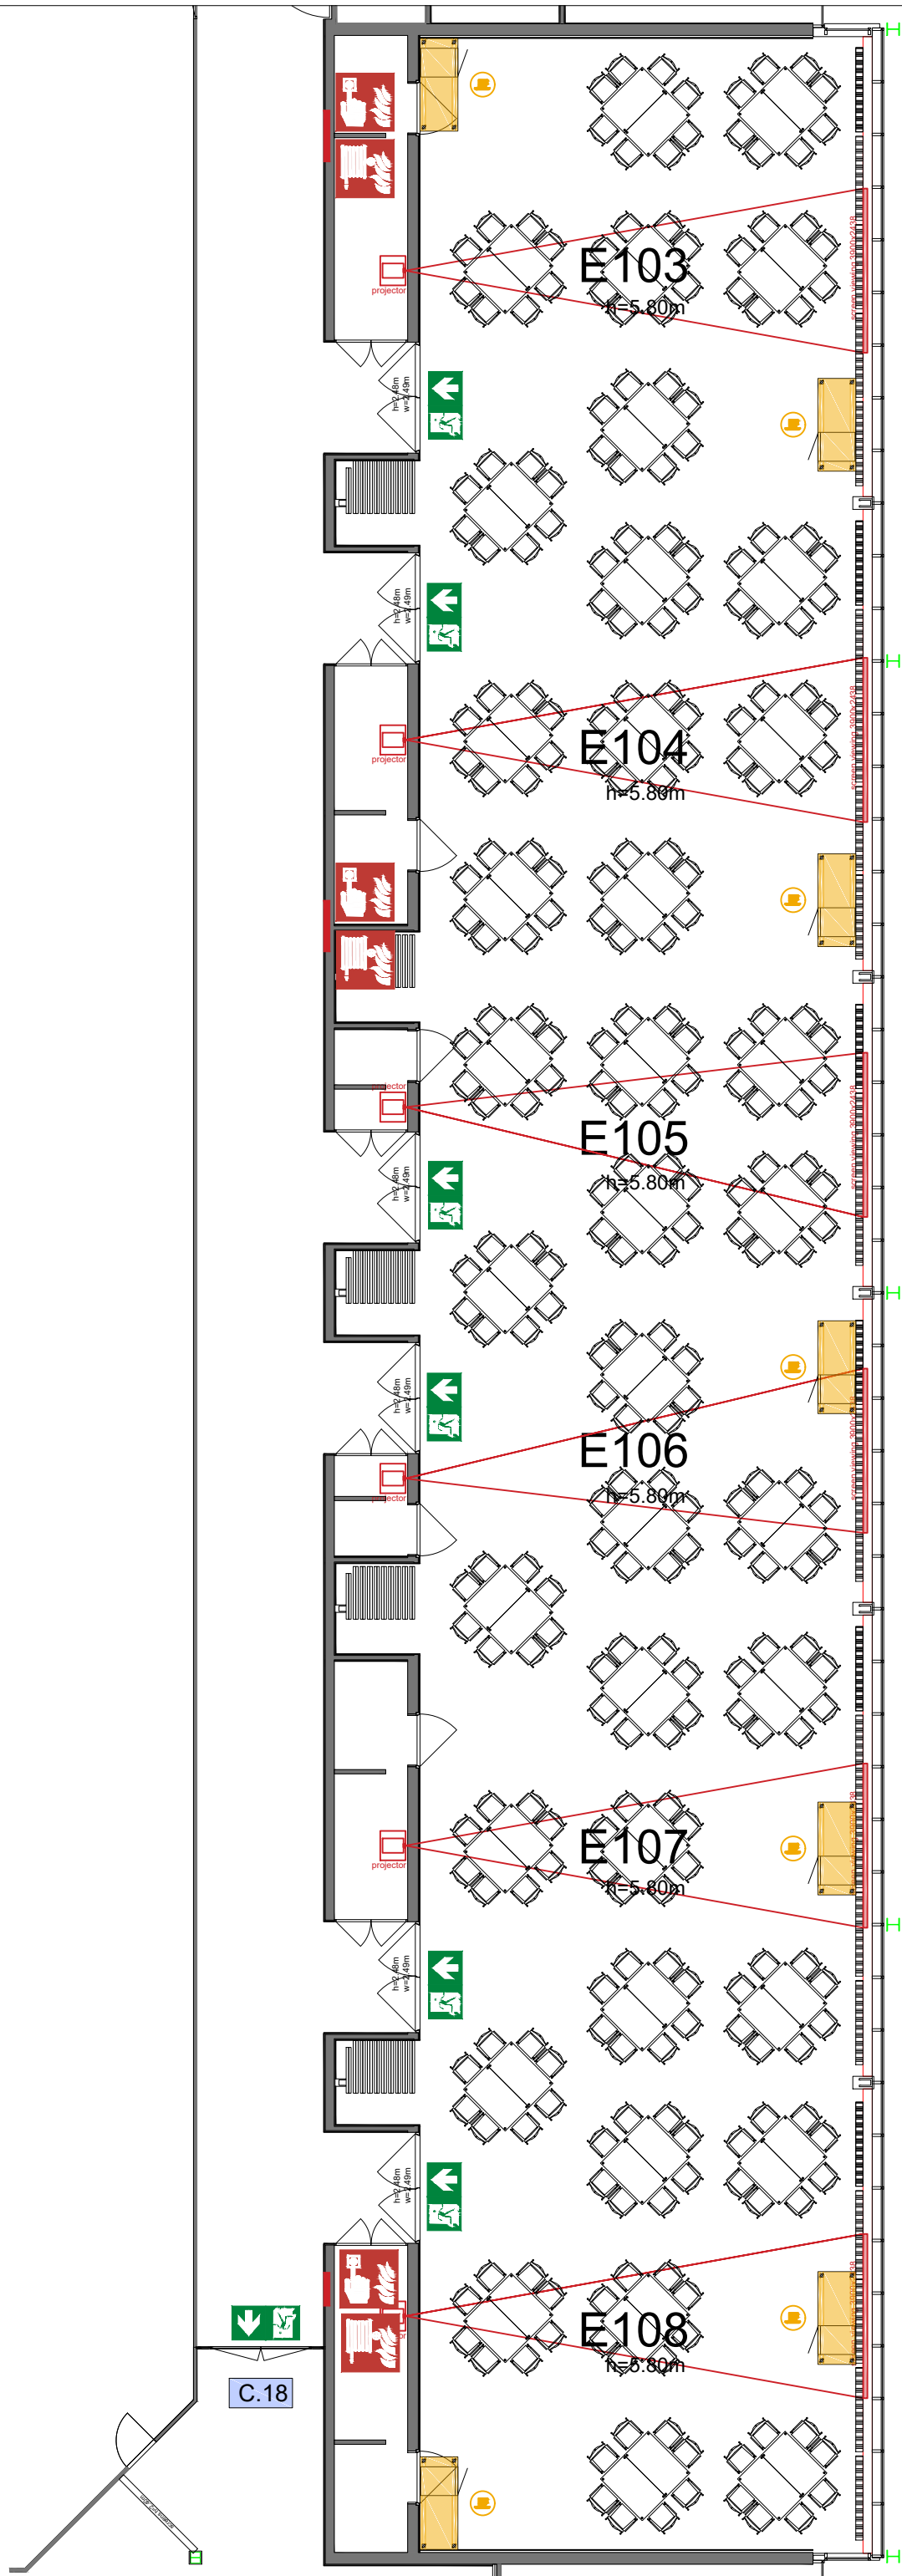


**Symbol Legend**

- Emergency Exit
- First Aid
- Fire Extinguisher
- Fire Hose Reel
- Fire Alarm Call Point
- Fire Hydrant
- Event Catering Outlet
- Event Coffee Point
- Female Toilet
- Male Toilet
- Accessible Toilet
- Cloakroom
- RAI Live Screen
- Rigging Point
- Electra & Data
- Water - Tap and Drain
- Drain
- Cable Duct

Meubilair:  
 - 74 tables (140x80 cm)  
 - 296 chairs


Virtual Tour

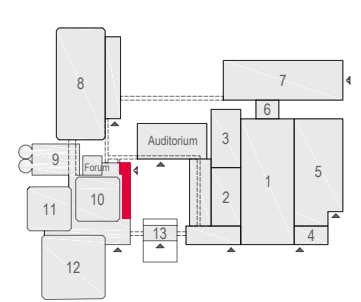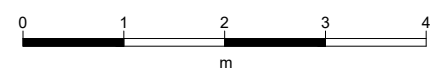

E103 -108 - 26



Drawing Number 569  
 Date (dd-mm-yy) 16.02.2021  
 Scale A3 1:150  
 Drawn cadoffice@rai.nl  
 Changes / Omissions excepted

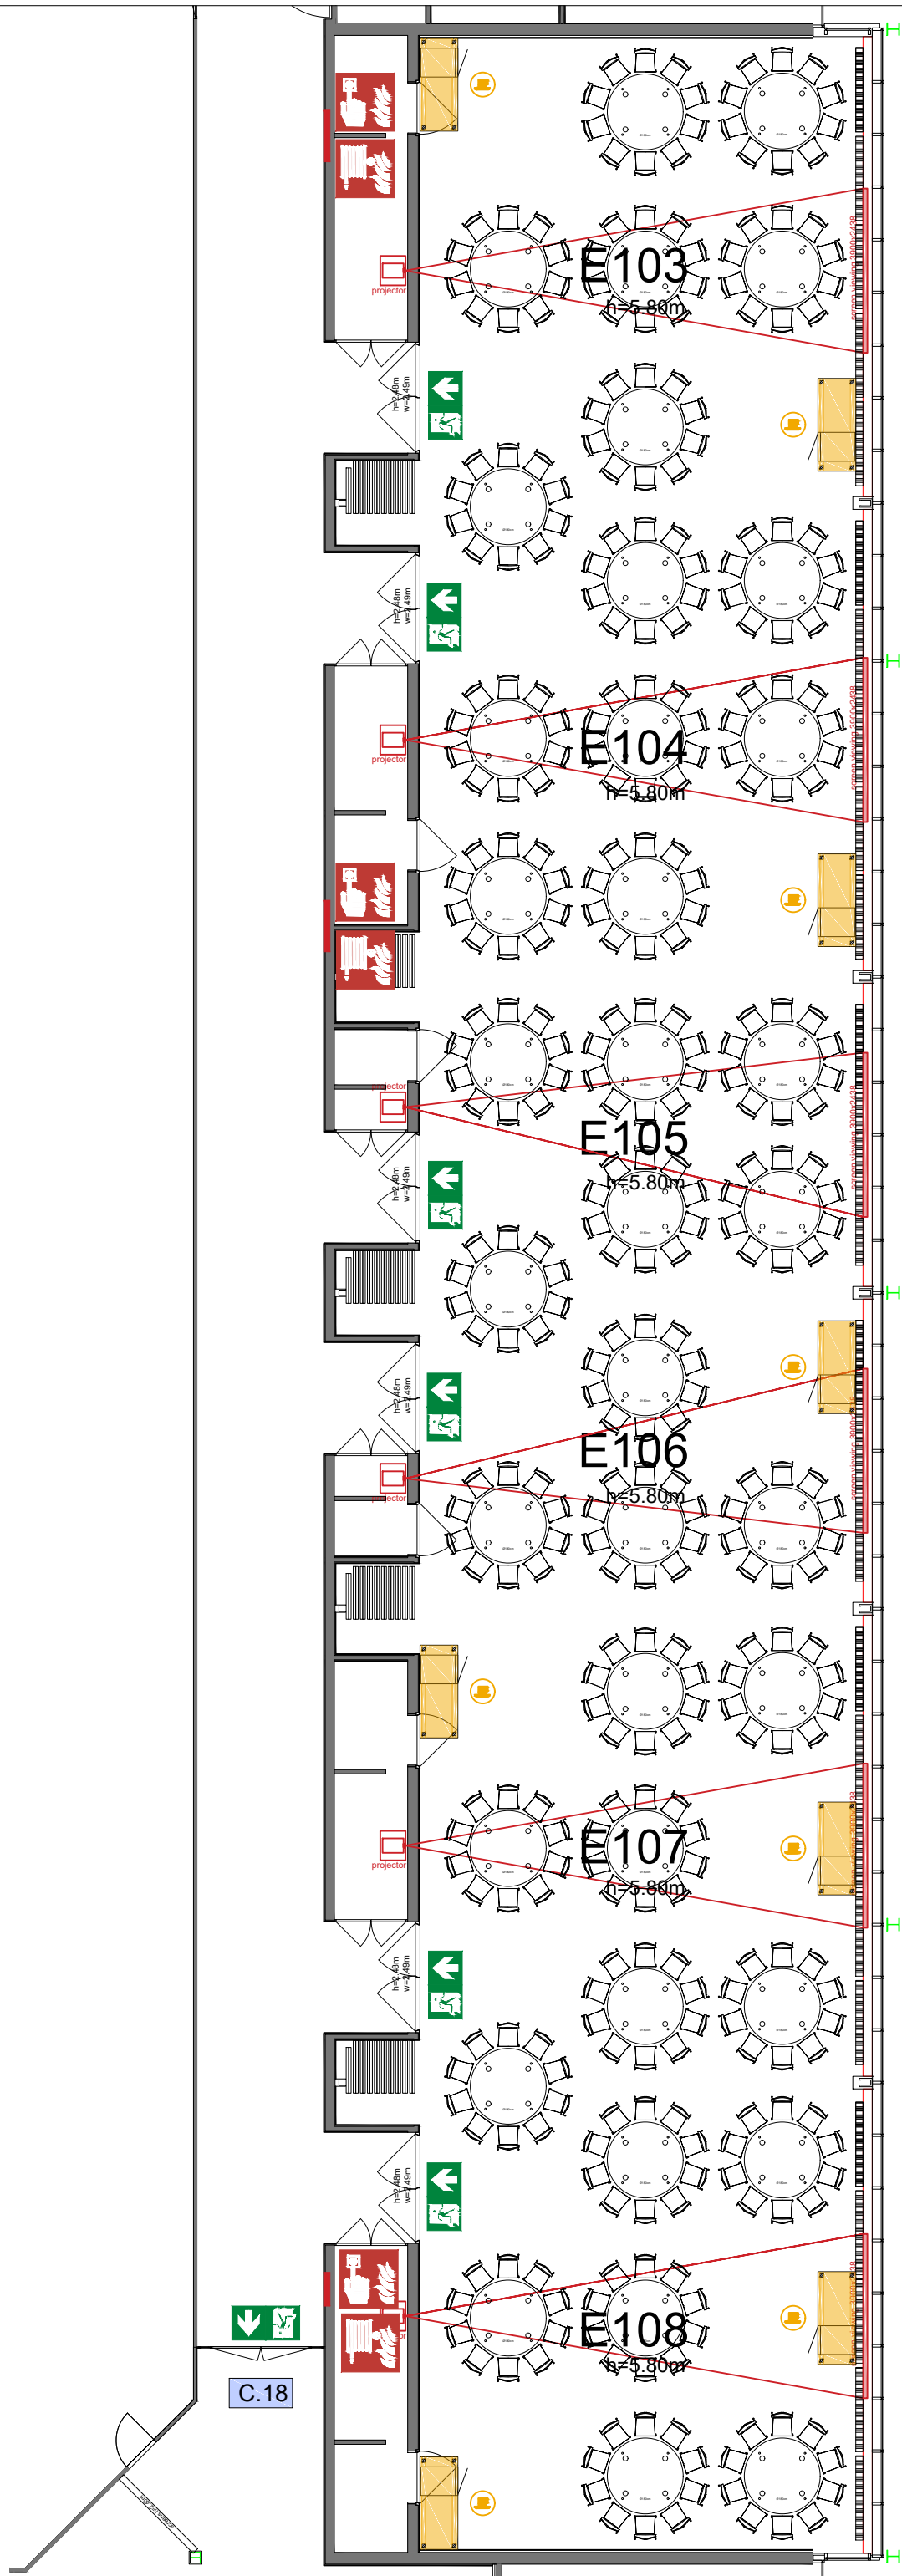



### Symbol Legend

- Emergency Exit
- First Aid
- Fire Extinguisher
- Fire Hose Reel
- Fire Alarm Call Point
- Fire Hydrant
- Event Catering Outlet
- Event Coffee Point
- Female Toilet
- Male Toilet
- Accessible Toilet
- Cloakroom
- RAI Live Screen
- Rigging Point
- Electra & Data
- Water - Tap and Drain
- Drain
- Cable Duct

### Meubilair:

- 37 tables (190 cm)
- 370 chairs


### Virtual Tour

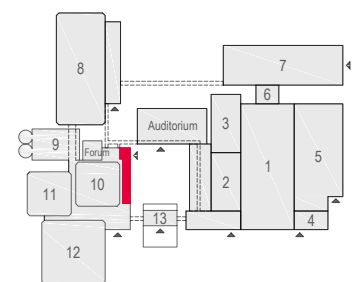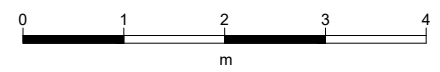

E103 -108 - 27



Drawing Number 569  
 Date (dd-mm-yy) 16.02.2021  
 Scale A3 1:150  
 Drawn cadoffice@rai.nl  
 Changes / Omissions excepted

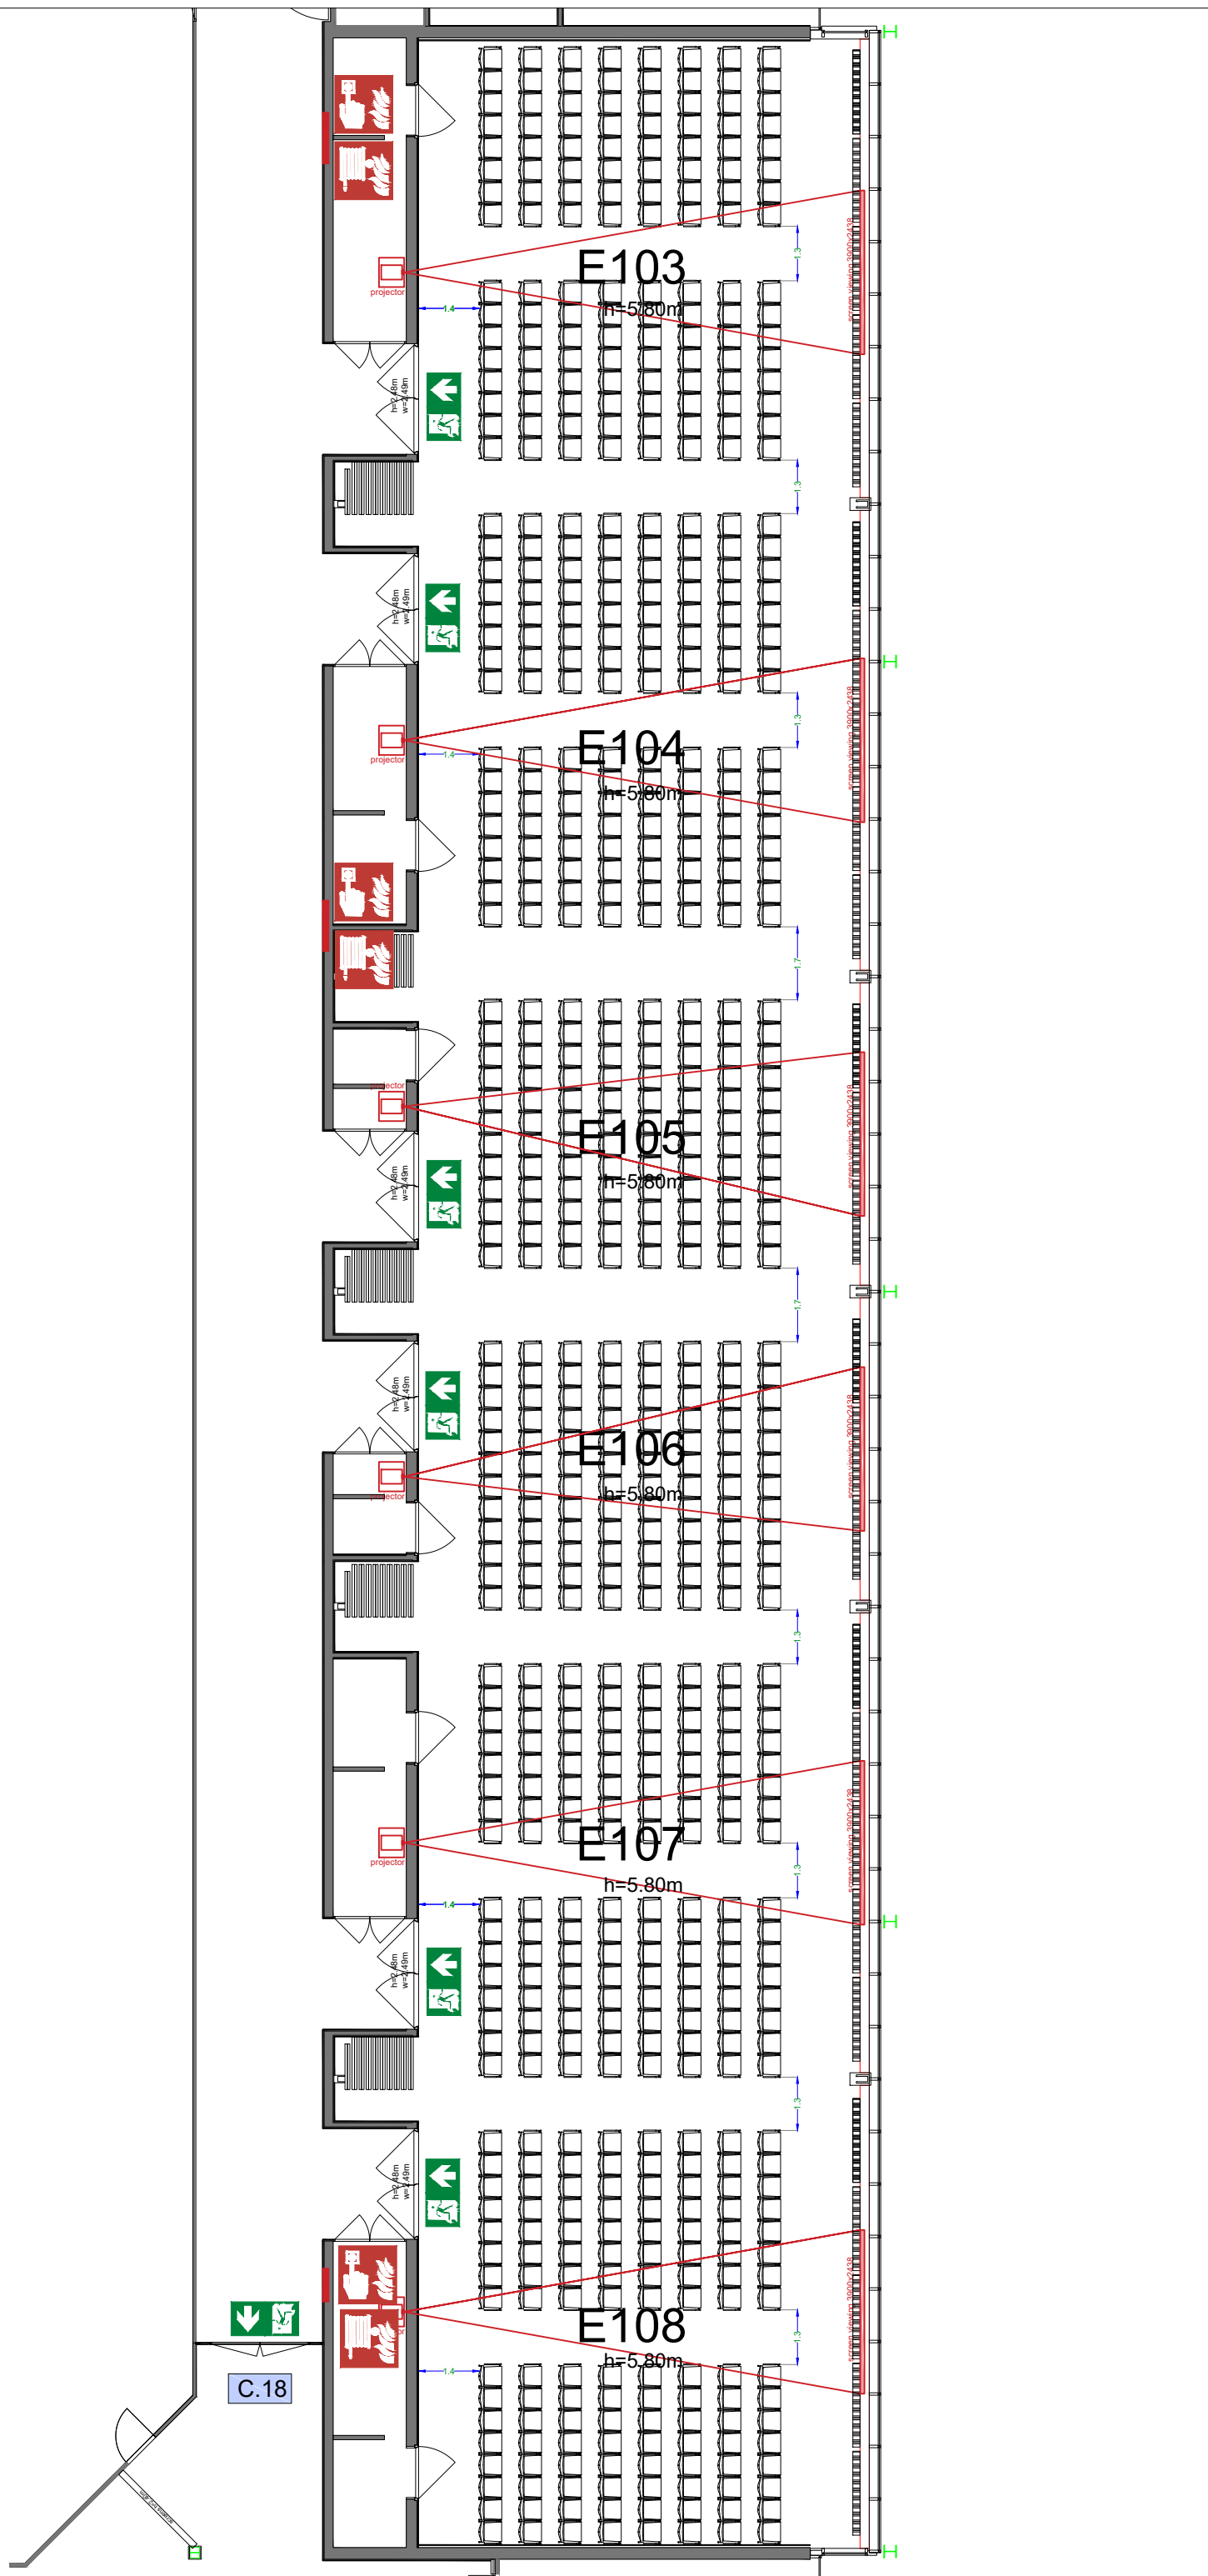



**Symbol Legend**

- Emergency Exit
- First Aid
- Fire Extinguisher
- Fire Hose Reel
- Fire Alarm Call Point
- Fire Hydrant
- Event Catering Outlet
- Event Coffee Point
- Female Toilet
- Male Toilet
- Accessible Toilet
- Cloakroom
- RAI Live Screen
- Rigging Point
- Electra & Data
- Water - Tap and Drain
- Drain
- Cable Duct

Meubilair:

- 704 chairs


Virtual Tour

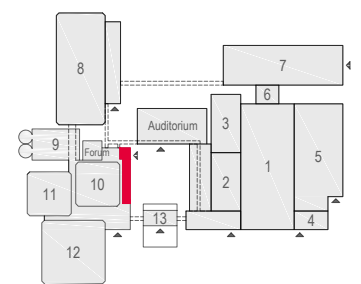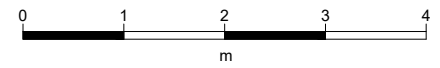

E103 -108 - 28



Drawing Number 569  
 Date (dd-mm-yy) 16.02.2021  
 Scale A3 1:150  
 Drawn cadoffice@rai.nl  
 Changes / Omissions excepted

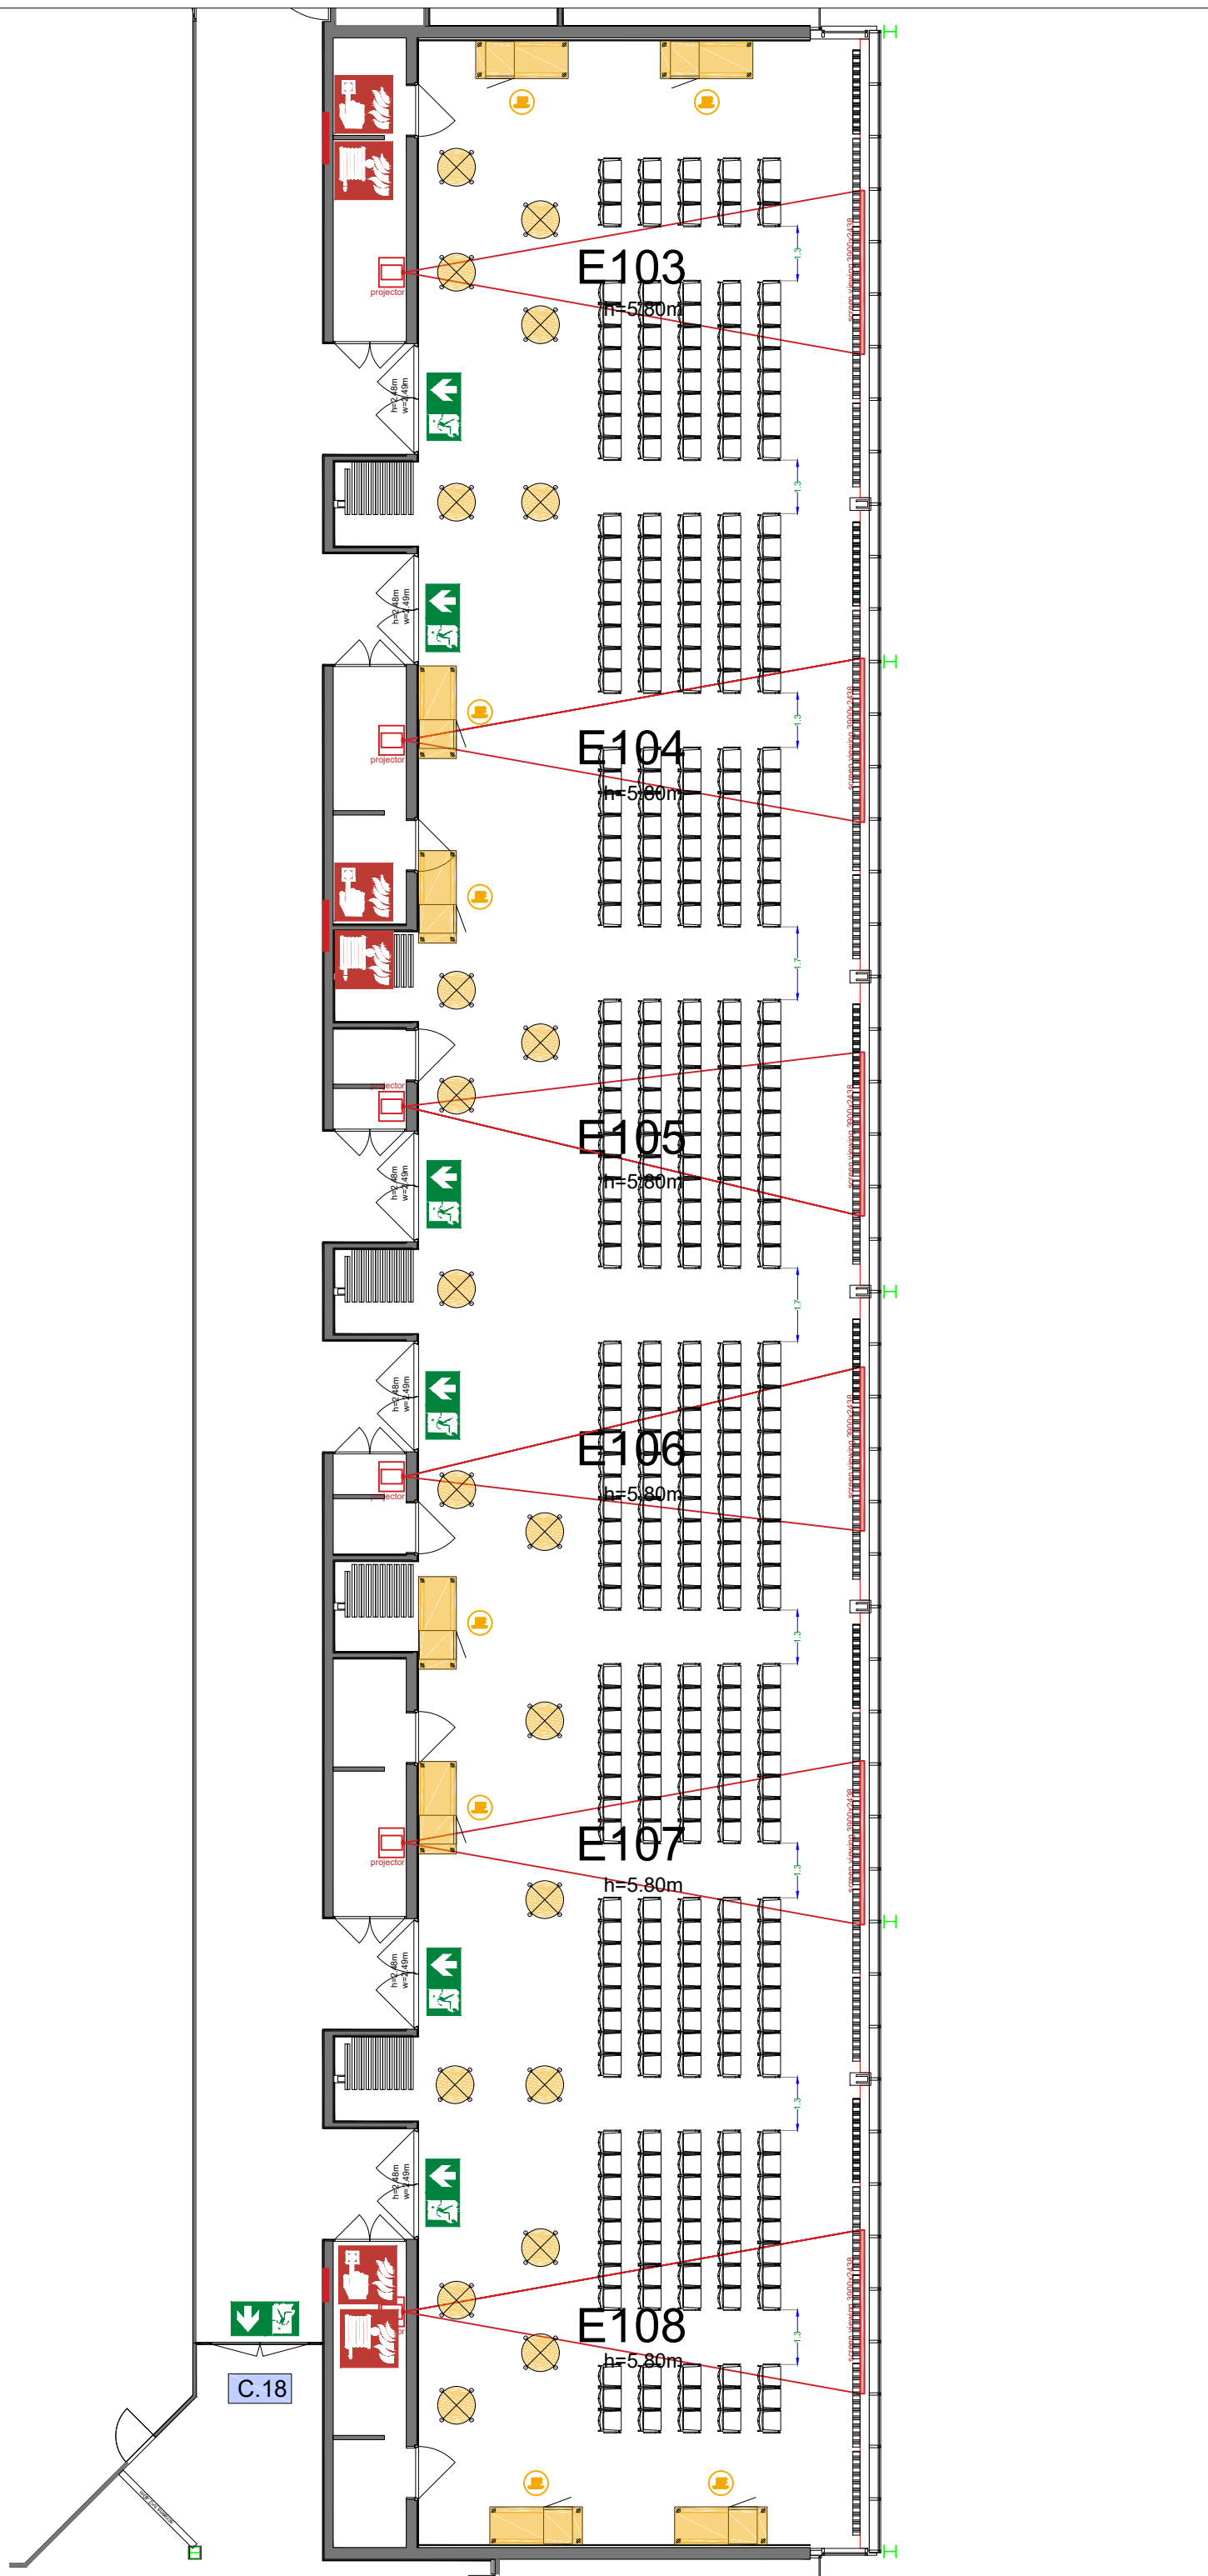



### Symbol Legend

- Emergency Exit
- First Aid
- Fire Extinguisher
- Fire Hose Reel
- Fire Alarm Call Point
- Fire Hydrant
- Event Catering Outlet
- Event Coffee Point
- Female Toilet
- Male Toilet
- Accessible Toilet
- Cloakroom
- RAI Live Screen
- Rigging Point
- Electra & Data
- Water - Tap and Drain
- Drain
- Cable Duct

### Meubilair:

- 20 high tables
- 390 chairs


### Virtual Tour

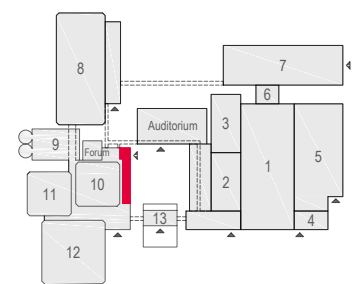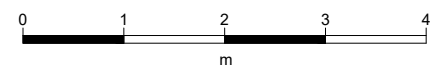

E103 -108 - 29



Drawing Number 569  
 Date (dd-mm-yy) 16.02.2021  
 Scale A3 1:150  
 Drawn cadoffice@rai.nl  
 Changes / Omissions excepted

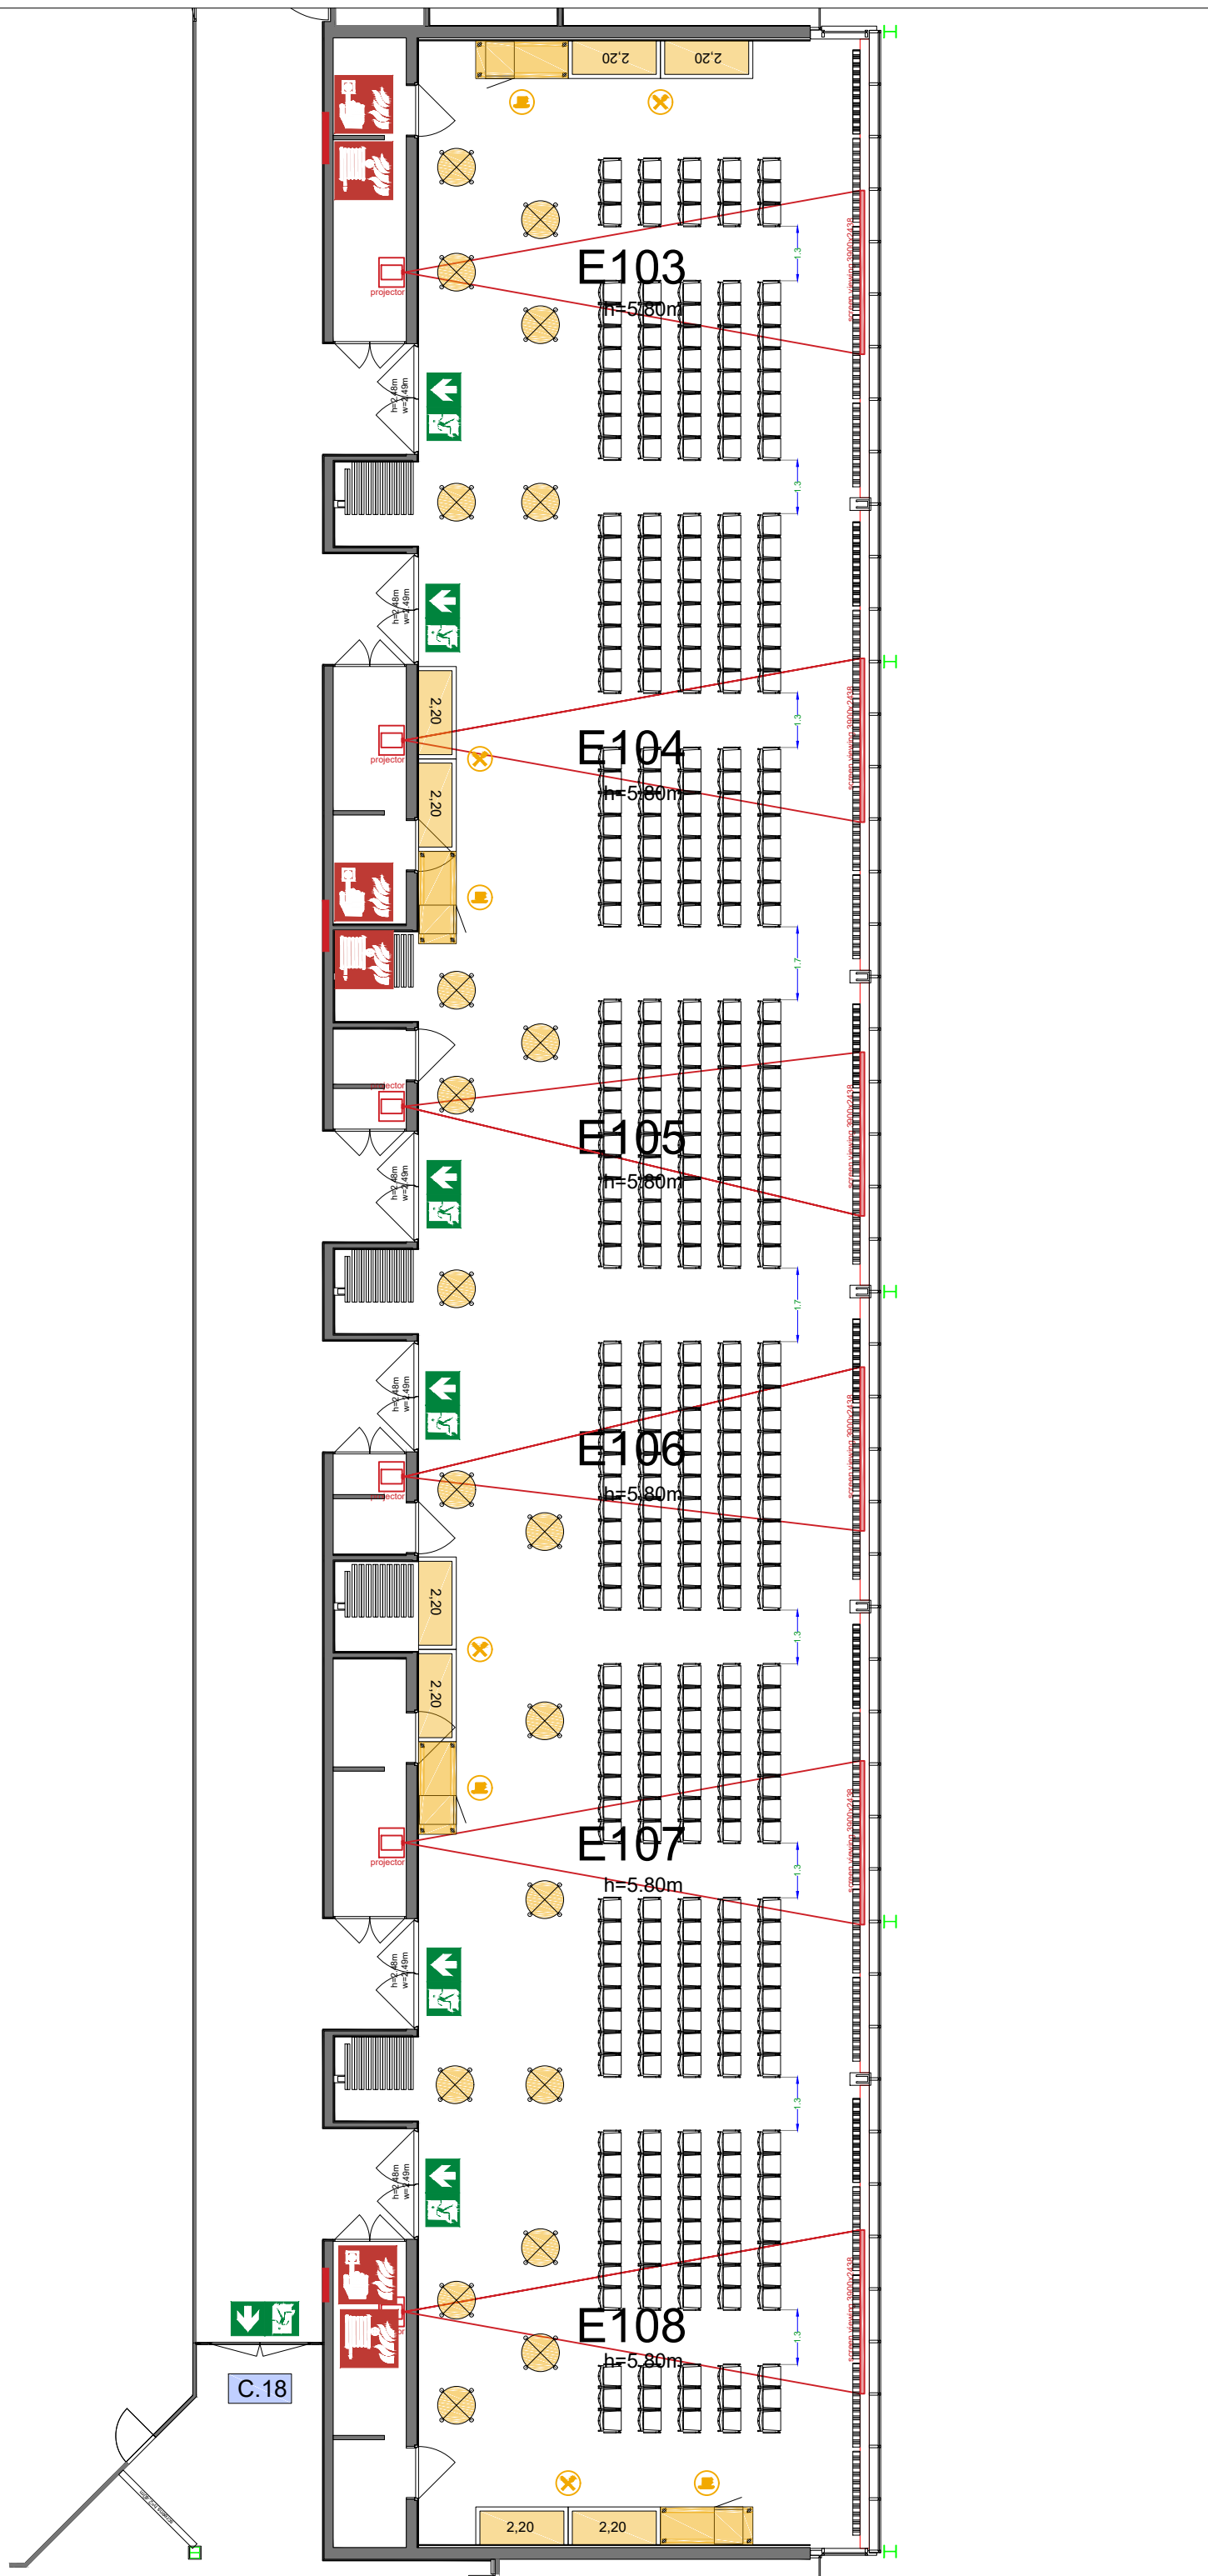



### Symbol Legend

- Emergency Exit
- First Aid
- Fire Extinguisher
- Fire Hose Reel
- Fire Alarm Call Point
- Fire Hydrant
- Event Catering Outlet
- Event Coffee Point
- Female Toilet
- Male Toilet
- Accessible Toilet
- Cloakroom
- RAI Live Screen
- Rigging Point
- Electra & Data
- Water - Tap and Drain
- Drain
- Cable Duct

### Meubilair:

- 20 high tables
- 390 chairs


### Virtual Tour

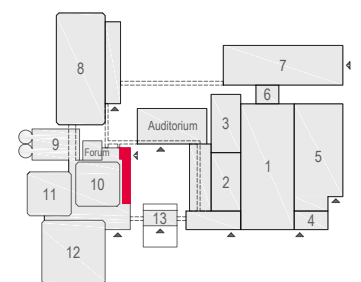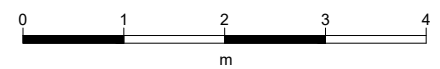

E103 -108 - 30



Drawing Number 569  
 Date (dd-mm-yy) 16.02.2021  
 Scale A3 1:150  
 Drawn cadoffice@rai.nl  
 Changes / Omissions excepted

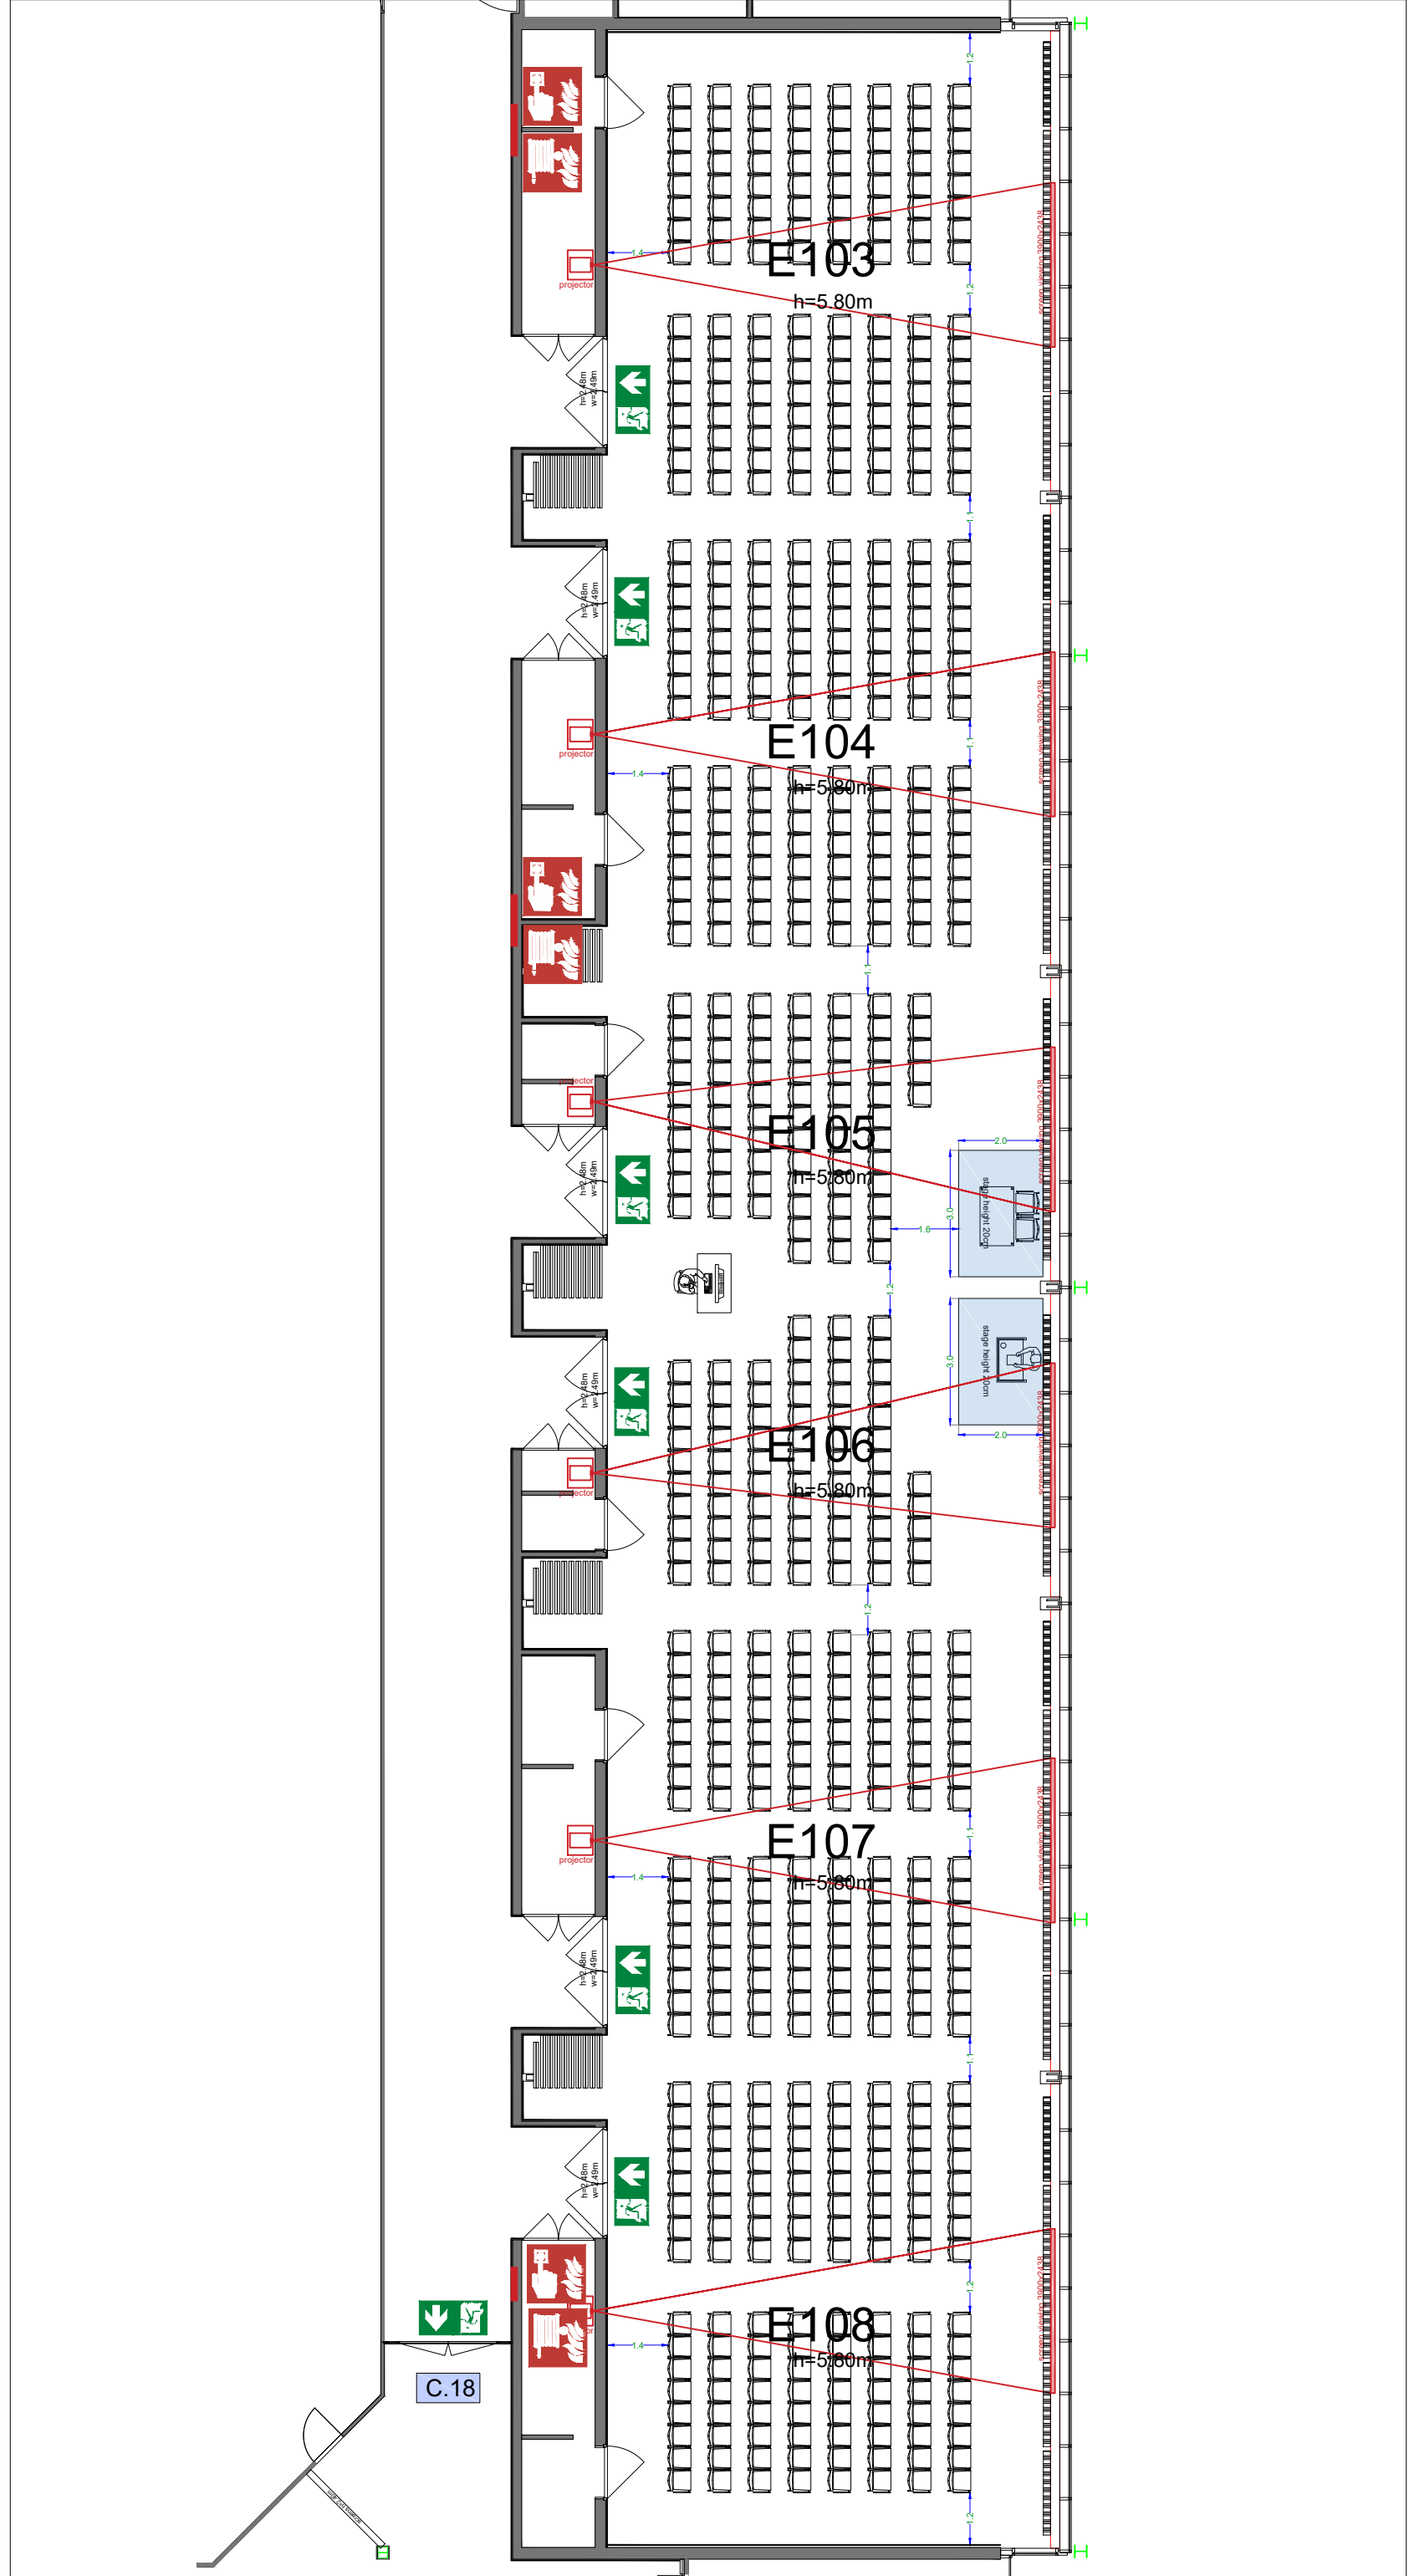



### Symbol Legend

- Emergency Exit
- First Aid
- Fire Extinguisher
- Fire Hose Reel
- Fire Alarm Call Point
- Fire Hydrant
- Event Catering Outlet
- Event Coffee Point
- Female Toilet
- Male Toilet
- Accessible Toilet
- Cloakroom
- RAI Live Screen
- Rigging Point
- Electra & Data
- Water - Tap and Drain
- Drain
- Cable Duct

### Meubilair:

- 2 tables (140x80 cm)
- 670 chairs

### Virtual Tour

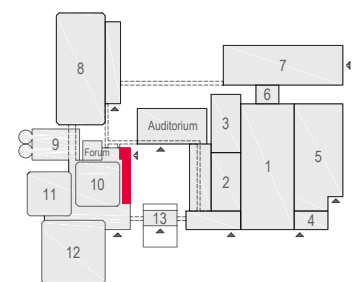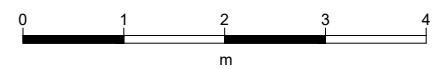


E103 -108 - 31



Drawing Number 569  
 Date (dd-mm-yy) 16.02.2021  
 Scale A3 1:150  
 Drawn cadoffice@rai.nl  
 Changes / Omissions excepted



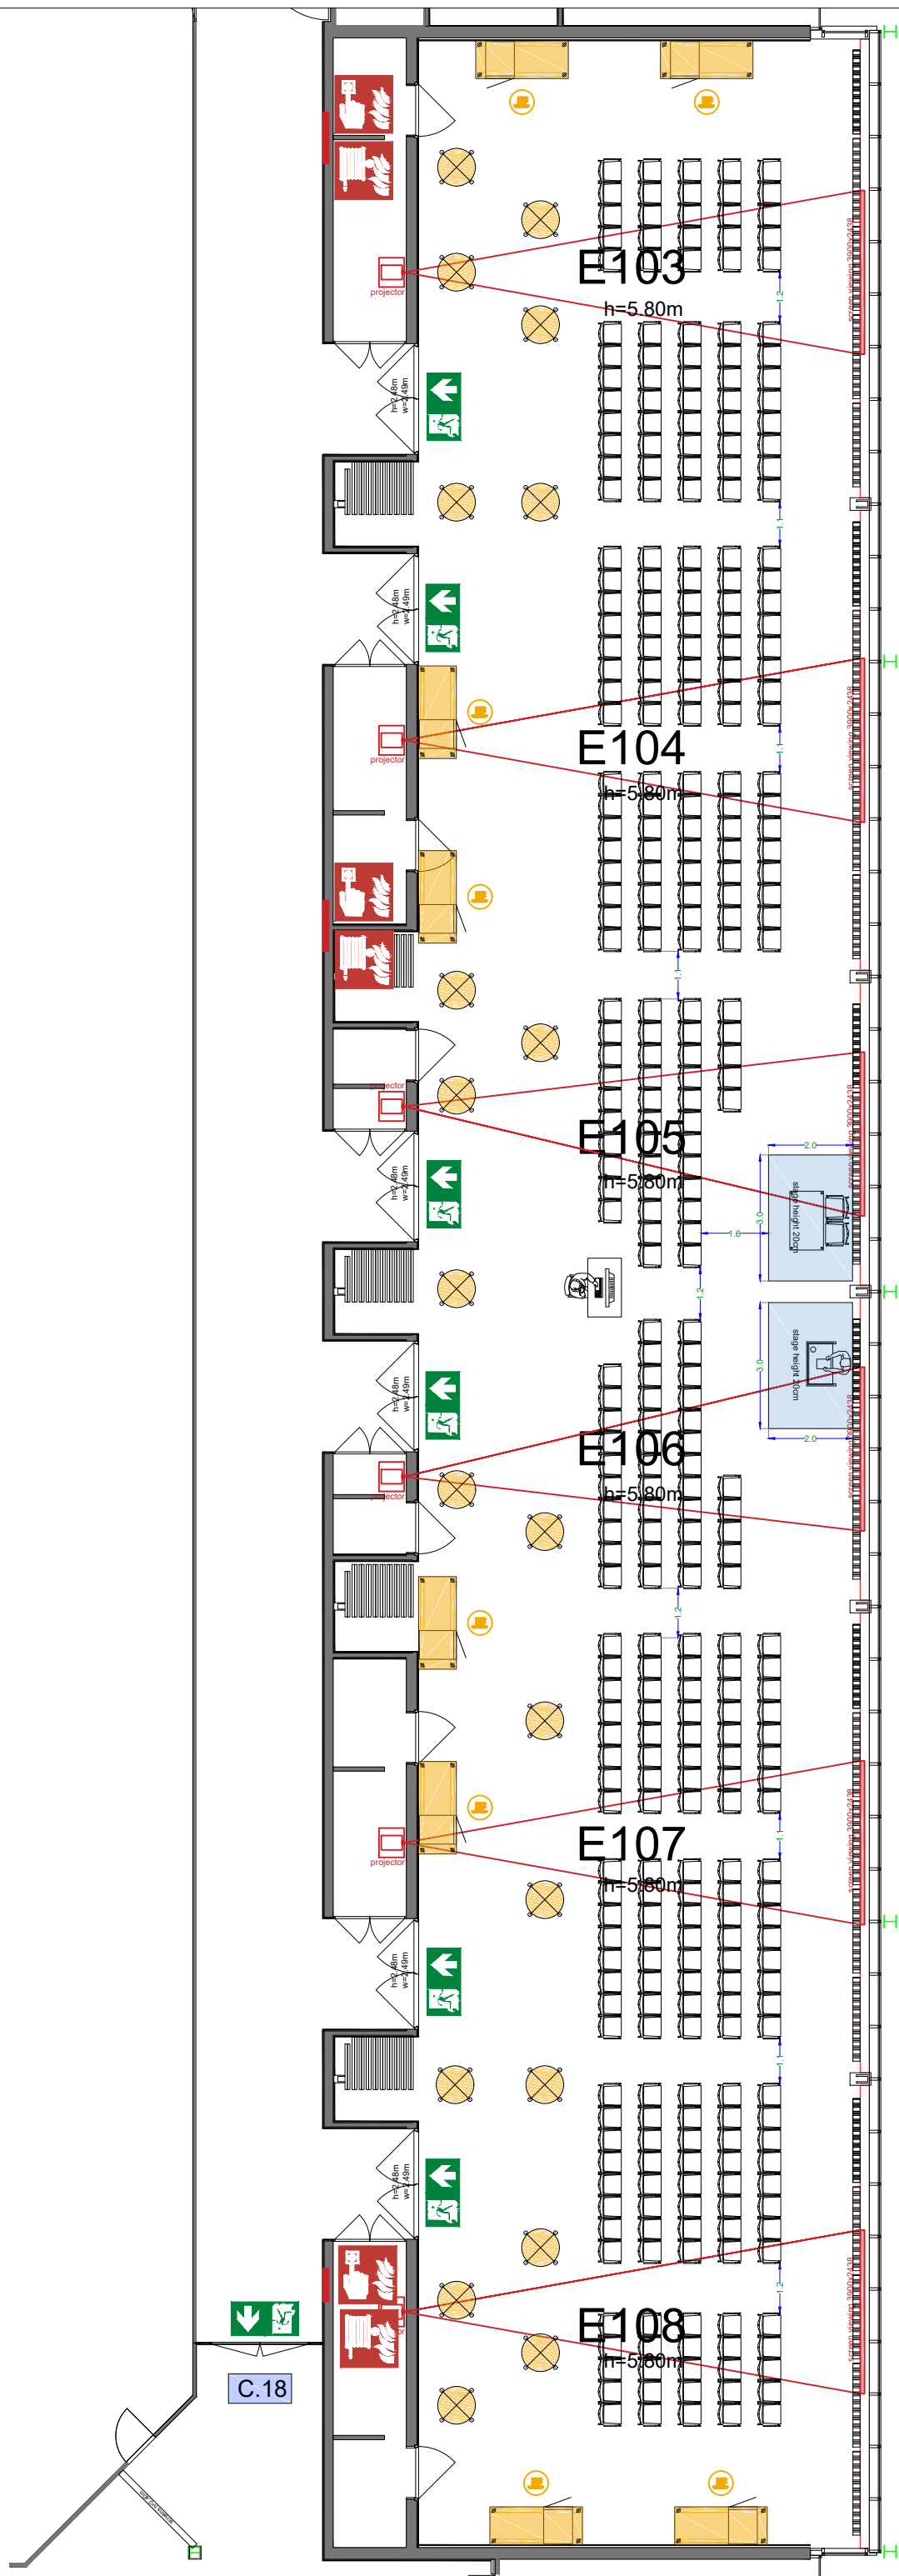


### Symbol Legend

- Emergency Exit
- First Aid
- Fire Extinguisher
- Fire Hose Reel
- Fire Alarm Call Point
- Fire Hydrant
- Event Catering Outlet
- Event Coffee Point
- Female Toilet
- Male Toilet
- Accessible Toilet
- Cloakroom
- RAI Live Screen
- Rigging Point
- Electra & Data
- Water - Tap and Drain
- Drain
- Cable Duct

### Meubilair:

- 2 tables (140x80 cm)
- 20 high tables
- 370 chairs


### Virtual Tour

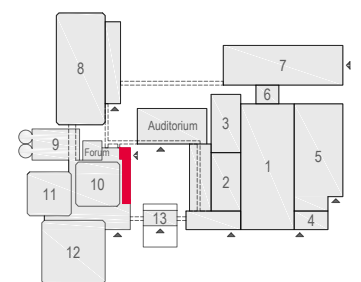

E103 -108 - 32



Drawing Number 569  
 Date (dd-mm-yy) 16.02.2021  
 Scale A3 1:150  
 Drawn cadoffice@rai.nl  
 Changes / Omissions excepted

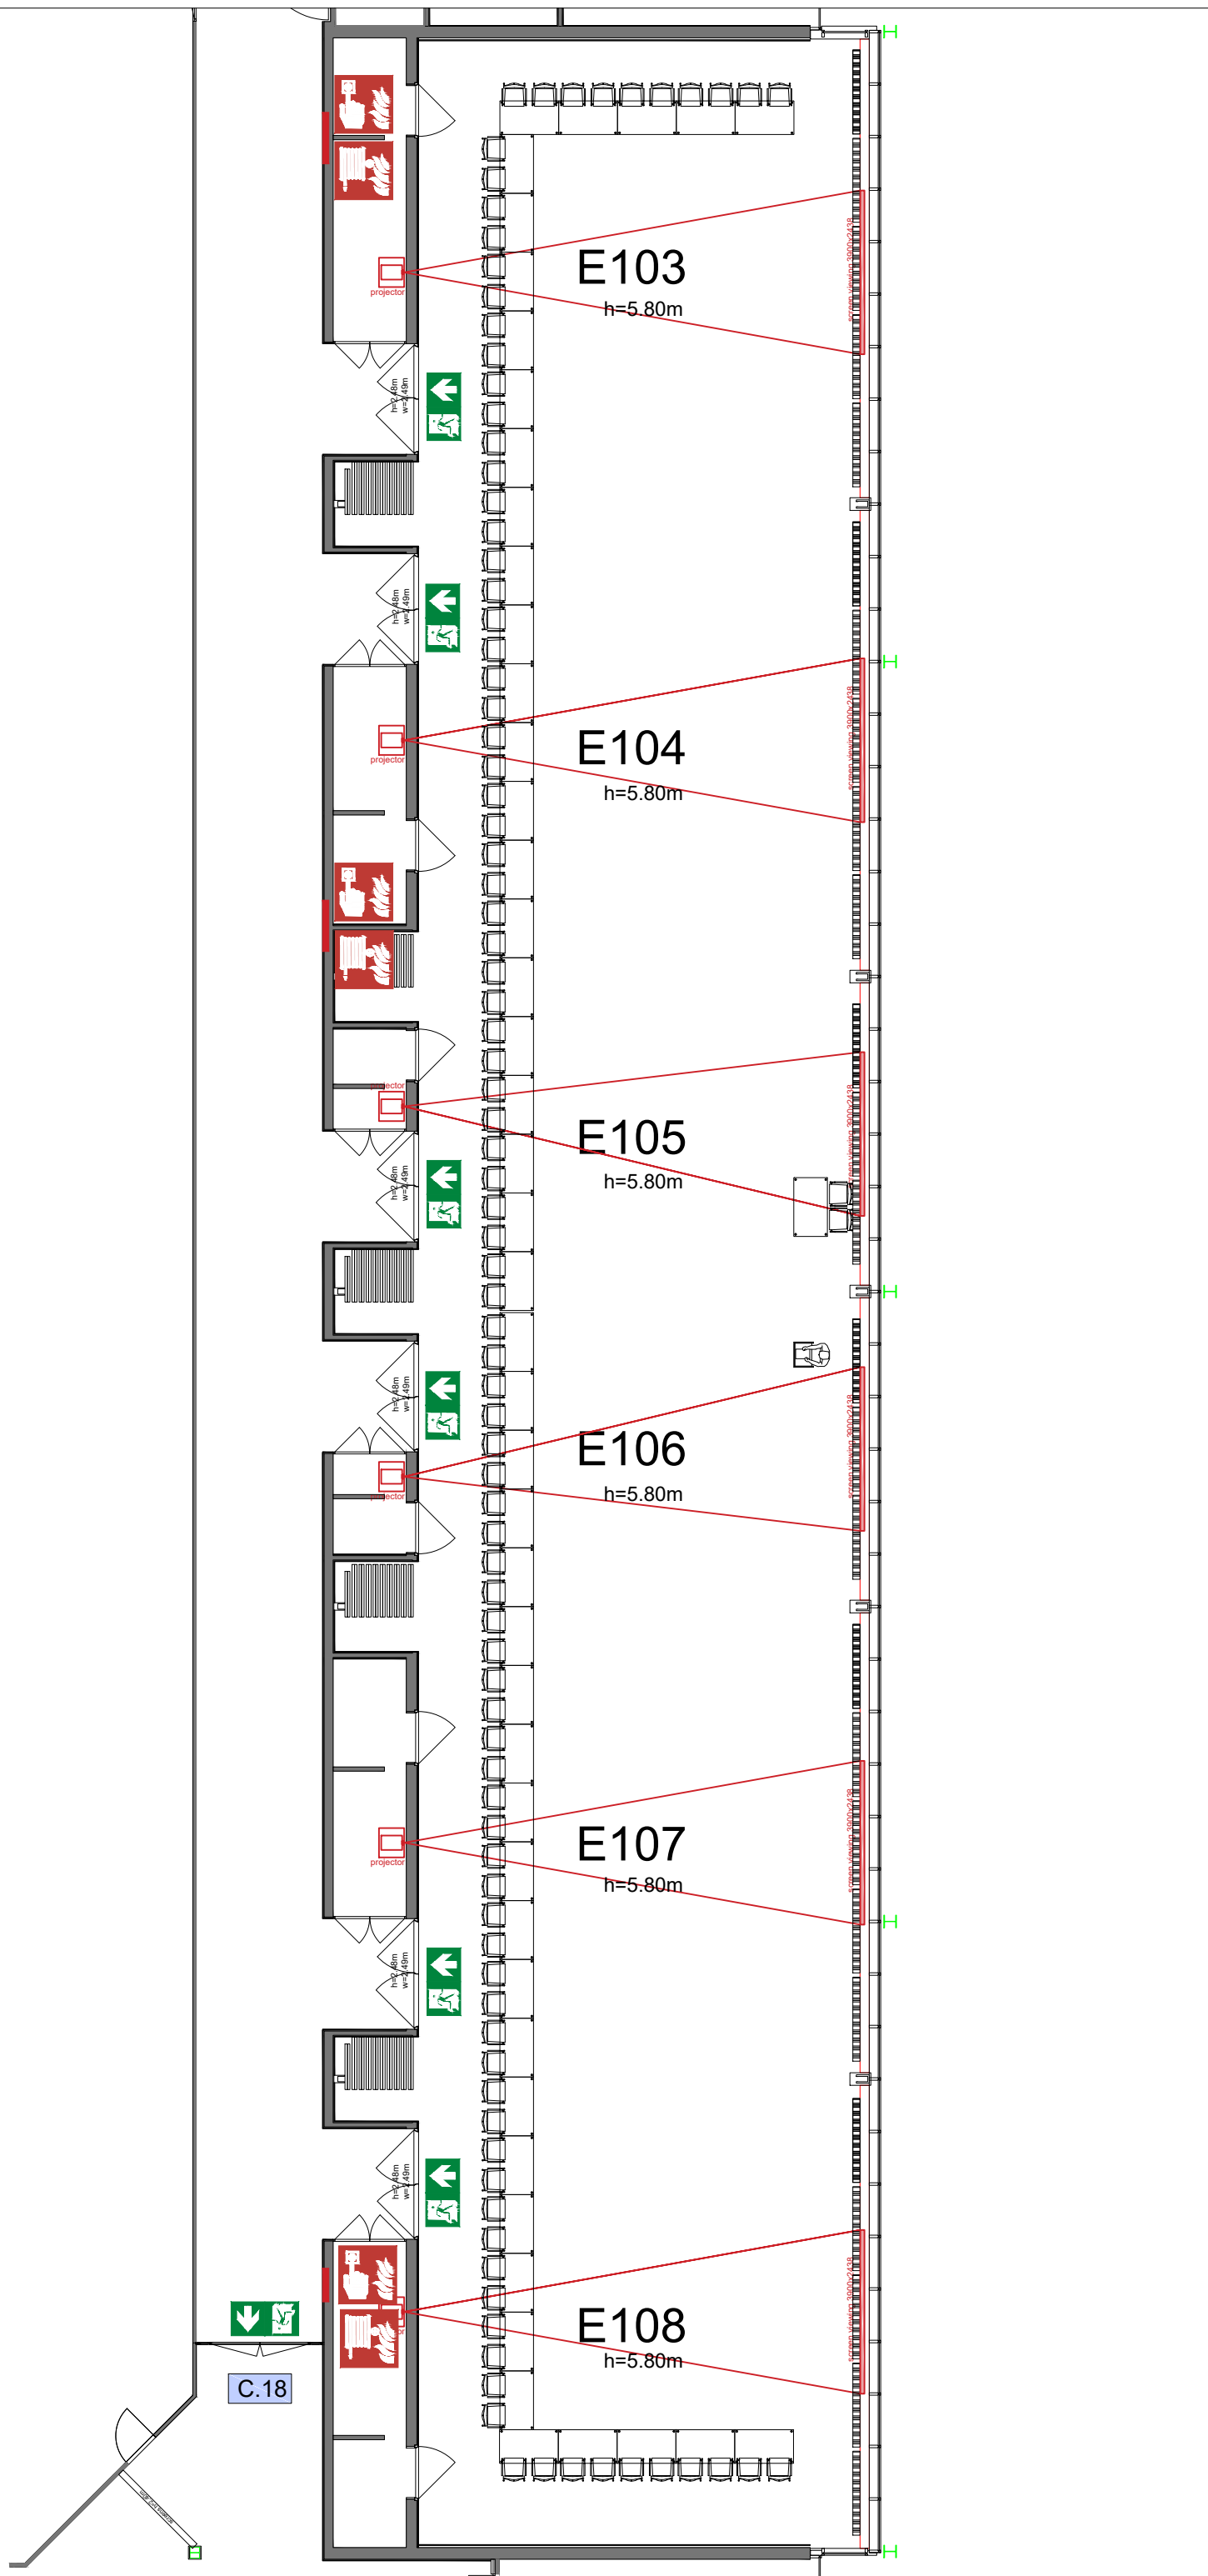


### Symbol Legend

- Emergency Exit
- First Aid
- Fire Extinguisher
- Fire Hose Reel
- Fire Alarm Call Point
- Fire Hydrant
- Event Catering Outlet
- Event Coffee Point
- Female Toilet
- Male Toilet
- Accessible Toilet
- Cloakroom
- RAI Live Screen
- Rigging Point
- Electra & Data
- Water - Tap and Drain
- Drain
- Cable Duct

### Meubilair:

- 50 tables (140x80 cm)
- 100 chairs


### Virtual Tour

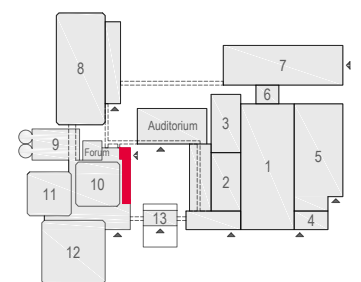

E103 -108 - 33



Drawing Number 569  
 Date (dd-mm-yy) 16.02.2021  
 Scale A3 1:150  
 Drawn cadoffice@rai.nl  
 Changes / Omissions excepted

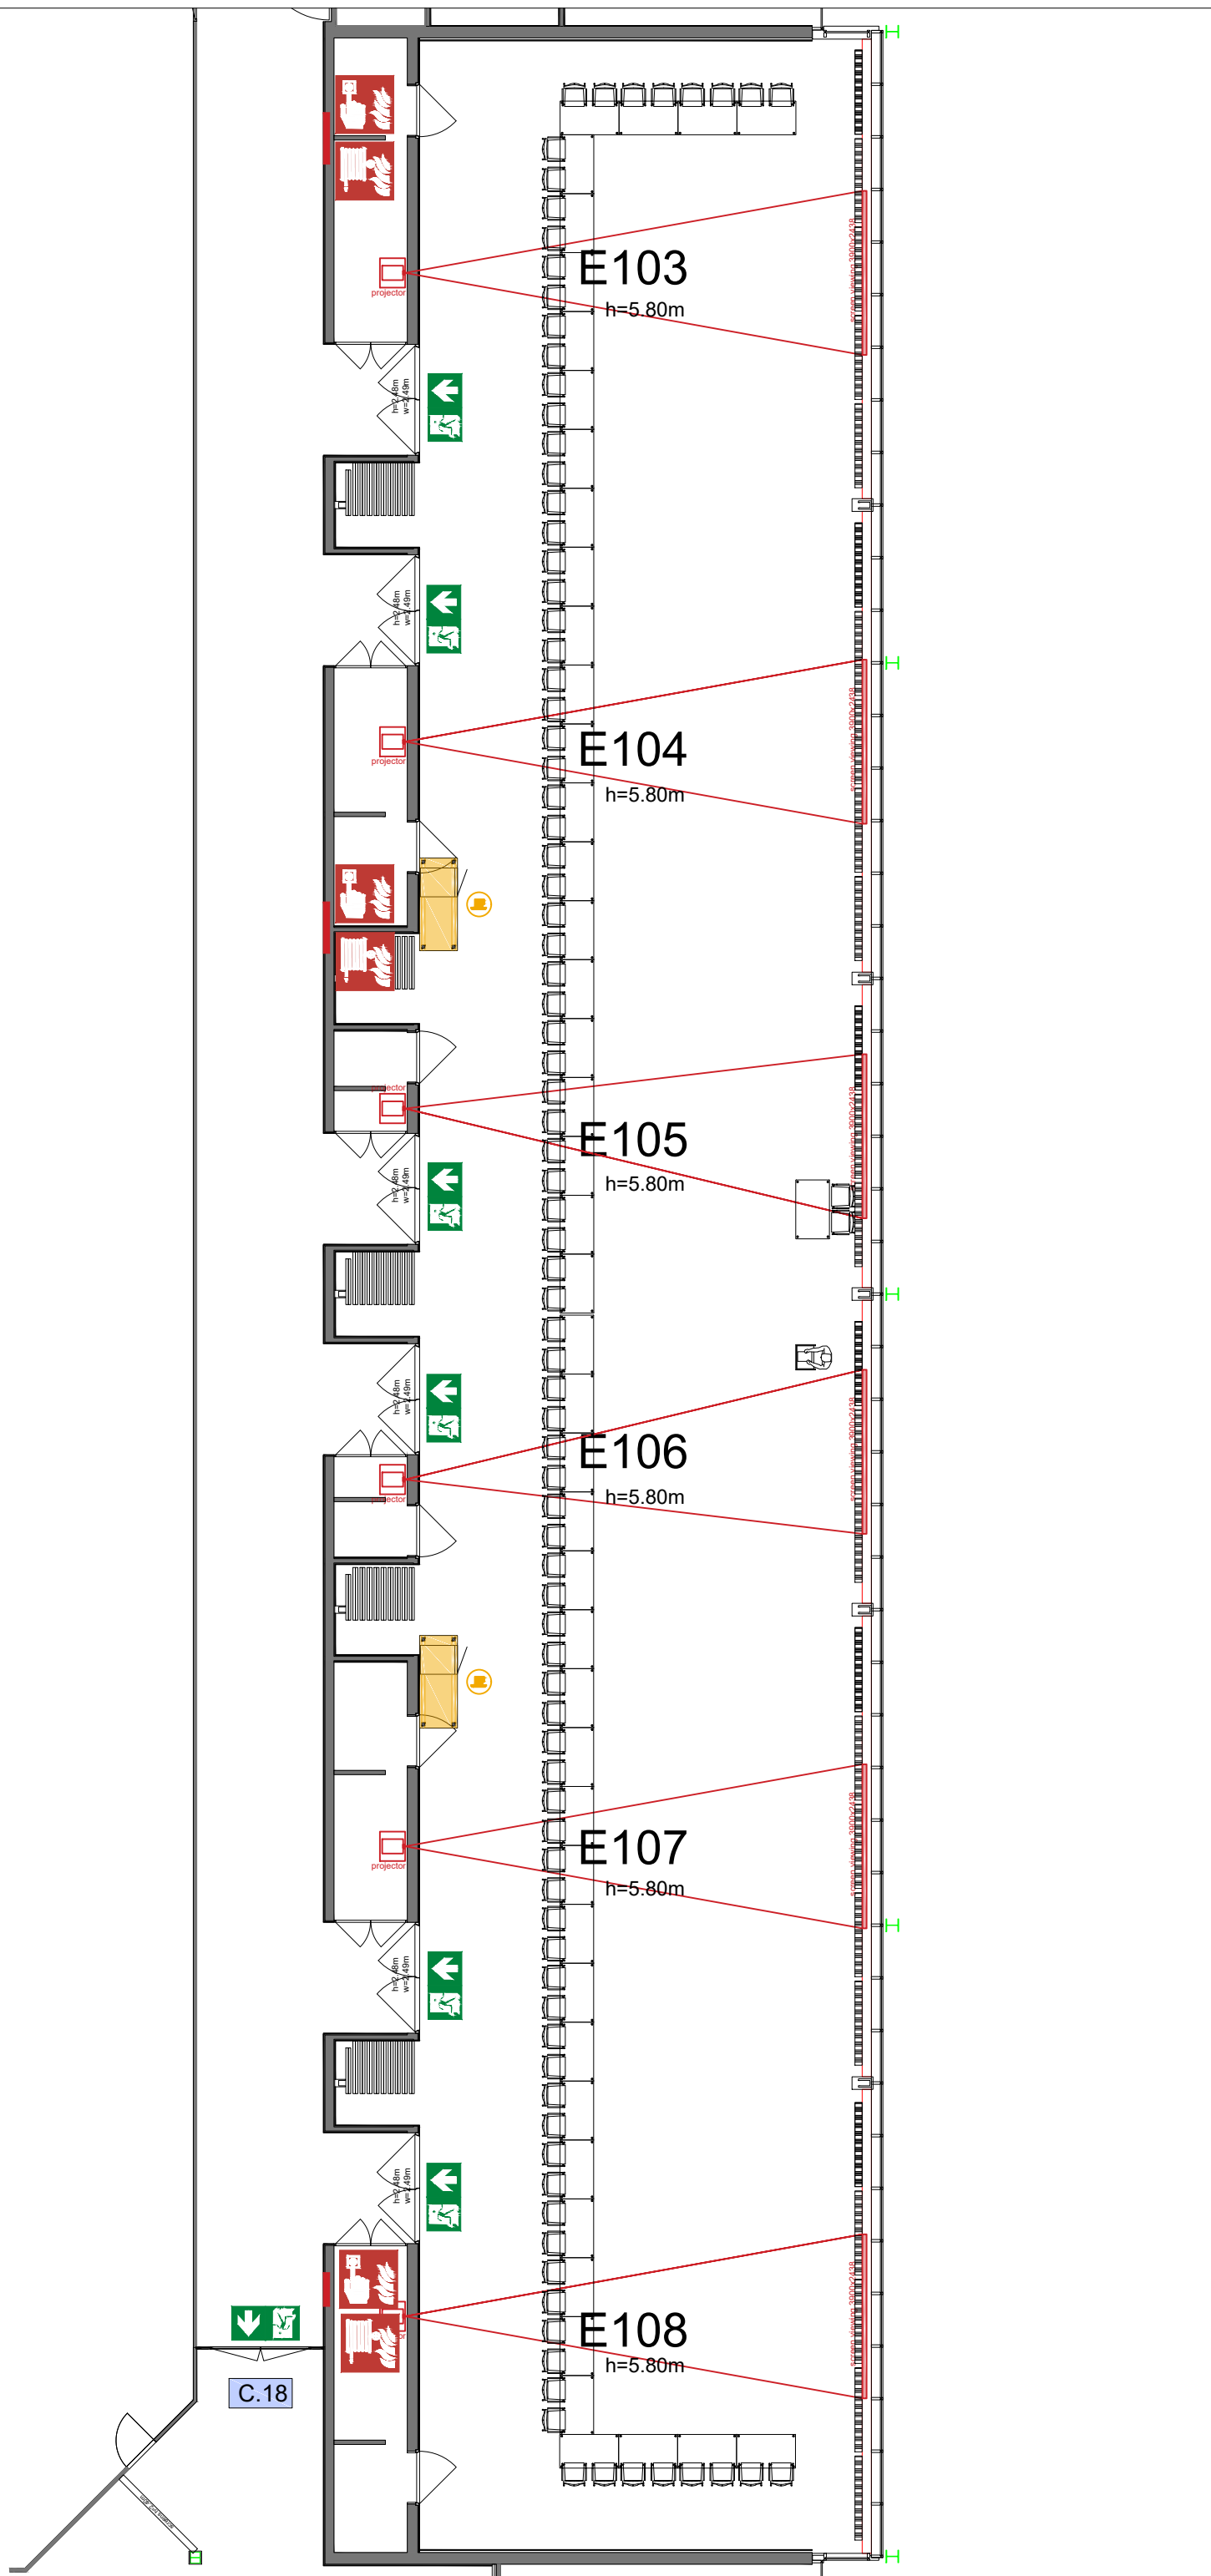



**Symbol Legend**

- Emergency Exit
- First Aid
- Fire Extinguisher
- Fire Hose Reel
- Fire Alarm Call Point
- Fire Hydrant
- Event Catering Outlet
- Event Coffee Point
- Female Toilet
- Male Toilet
- Accessible Toilet
- Cloakroom
- RAI Live Screen
- Rigging Point
- Electra & Data
- Water - Tap and Drain
- Drain
- Cable Duct

**Meubilair:**

- 48 tables (140x80 cm)
- 96 chairs


Virtual Tour

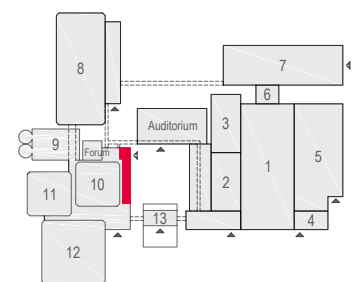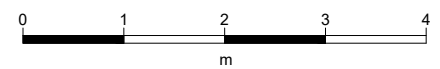

E103 -108 - 34



Drawing Number 569  
 Date (dd-mm-yy) 16.02.2021  
 Scale A3 1:150  
 Drawn cadoffice@rai.nl  
 Changes / Omissions excepted

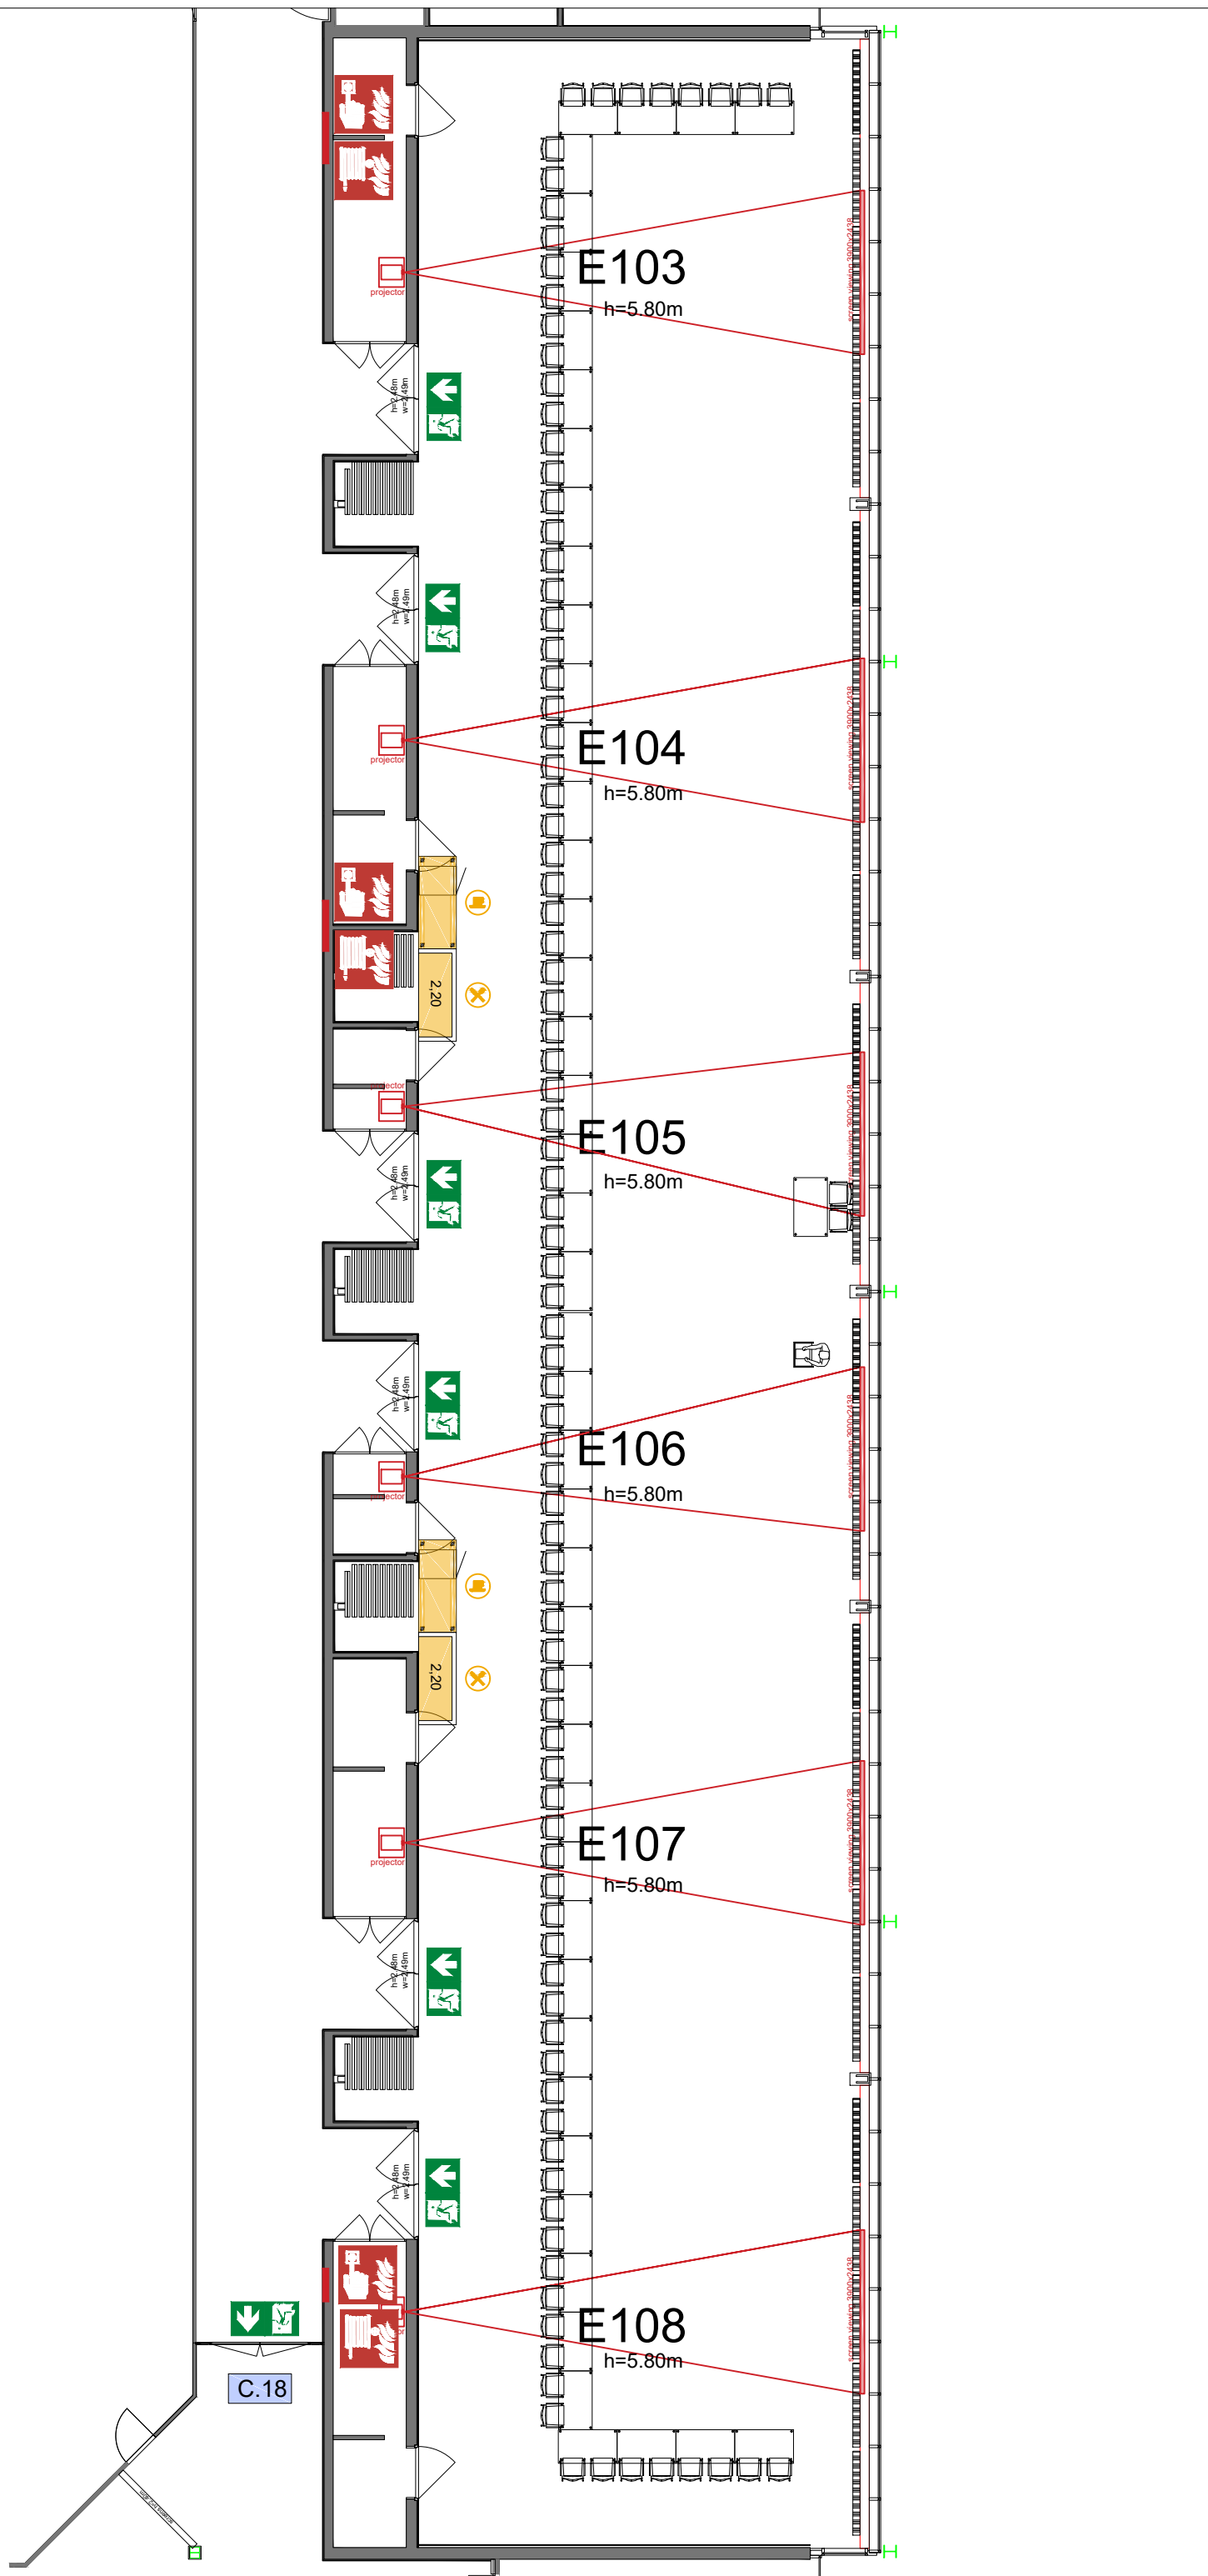



**Symbol Legend**

- Emergency Exit
- First Aid
- Fire Extinguisher
- Fire Hose Reel
- Fire Alarm Call Point
- Fire Hydrant
- Event Catering Outlet
- Event Coffee Point
- Female Toilet
- Male Toilet
- Accessible Toilet
- Cloakroom
- RAI Live Screen
- Rigging Point
- Electra & Data
- Water - Tap and Drain
- Drain
- Cable Duct

**Meubilair:**

- 48 tables (140x80 cm)
- 96 chairs

Virtual Tour

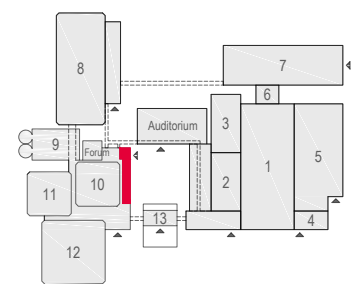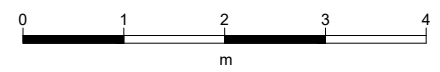

E103 -108 - 35



Drawing Number 569  
 Date (dd-mm-yy) 16.02.2021  
 Scale A3 1:150  
 Drawn cadoffice@rai.nl  
 Changes / Omissions excepted