
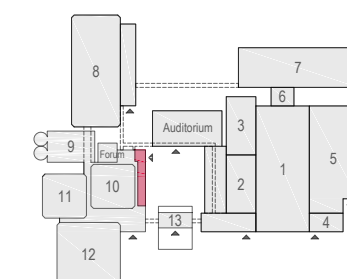


Content

- E103 - 01 Audio-Visual
- E103 - 02 RAI Boardroom style 1 30 pax
- E103 - 03 RAI Boardroom style 2 30 pax incl. B
- E103 - 04 RAI Boardroom style 3 30 pax incl. F&B
- E103 - 05 RAI Buffet style 3 56 pax incl. F&B
- E103 - 06 RAI Cabaret style 1 72 pax
- E103 - 07 RAI Cabaret style 2 66 pax incl. B
- E103 - 08 RAI Cabaret style 3 60 pax incl. F&B
- E103 - 09 RAI Cabaret style 4 54 pax incl. stage
- E103 - 10 RAI Carre style 1 38 pax
- E103 - 11 RAI Carre style 2 34 pax incl. B
- E103 - 12 RAI Carre style 3 34 pax incl. F&B
- E103 - 13 RAI Classroom style 1 48 pax
- E103 - 14 RAI Classroom style 2 44 pax incl. B
- E103 - 15 RAI Classroom style 3 40 pax incl. F&B
- E103 - 16 RAI Discussion style 1 75 pax
- E103 - 17 RAI Discussion style 2 70 pax incl. B
- E103 - 18 RAI Discussion style 3 65 pax incl. F&B
- E103 - 19 RAI Examen style 1 26 pax
- E103 - 20 RAI Examen style 2 24 pax incl. B
- E103 - 21 RAI Examen style 3 24 pax incl. F&B
- E103 - 22 RAI Sitdown style 1 64 pax
- E103 - 23 RAI Sitdown style 2 64 pax incl. B
- E103 - 24 RAI Sitdown style 2 80 pax incl. B
- E103 - 25 RAI Theatre style 1 128 pax
- E103 - 26 RAI Theatre style 2 88 pax incl. B
- E103 - 27 RAI Theatre style 3 88 pax incl. F&B
- E103 - 28 RAI Theatre style 4 117 pax incl. stage
- E103 - 29 RAI Theatre style 5 80 pax incl. stage & B
- E103 - 30 RAI U-shape style 1 29 pax
- E103 - 31 RAI U-shape style 2 25 pax incl. B
- E103 - 32 RAI U-shape style 3 25 pax incl. F&B


Virtual Tour

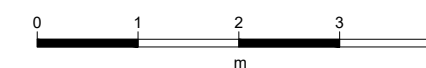

E103

rai
AMSTERDAM

Drawing Number 563
Date (dd-mm-yy) 05.02.2021
Drawn cadoffice@rai.nl
Changes / Omissions excepted

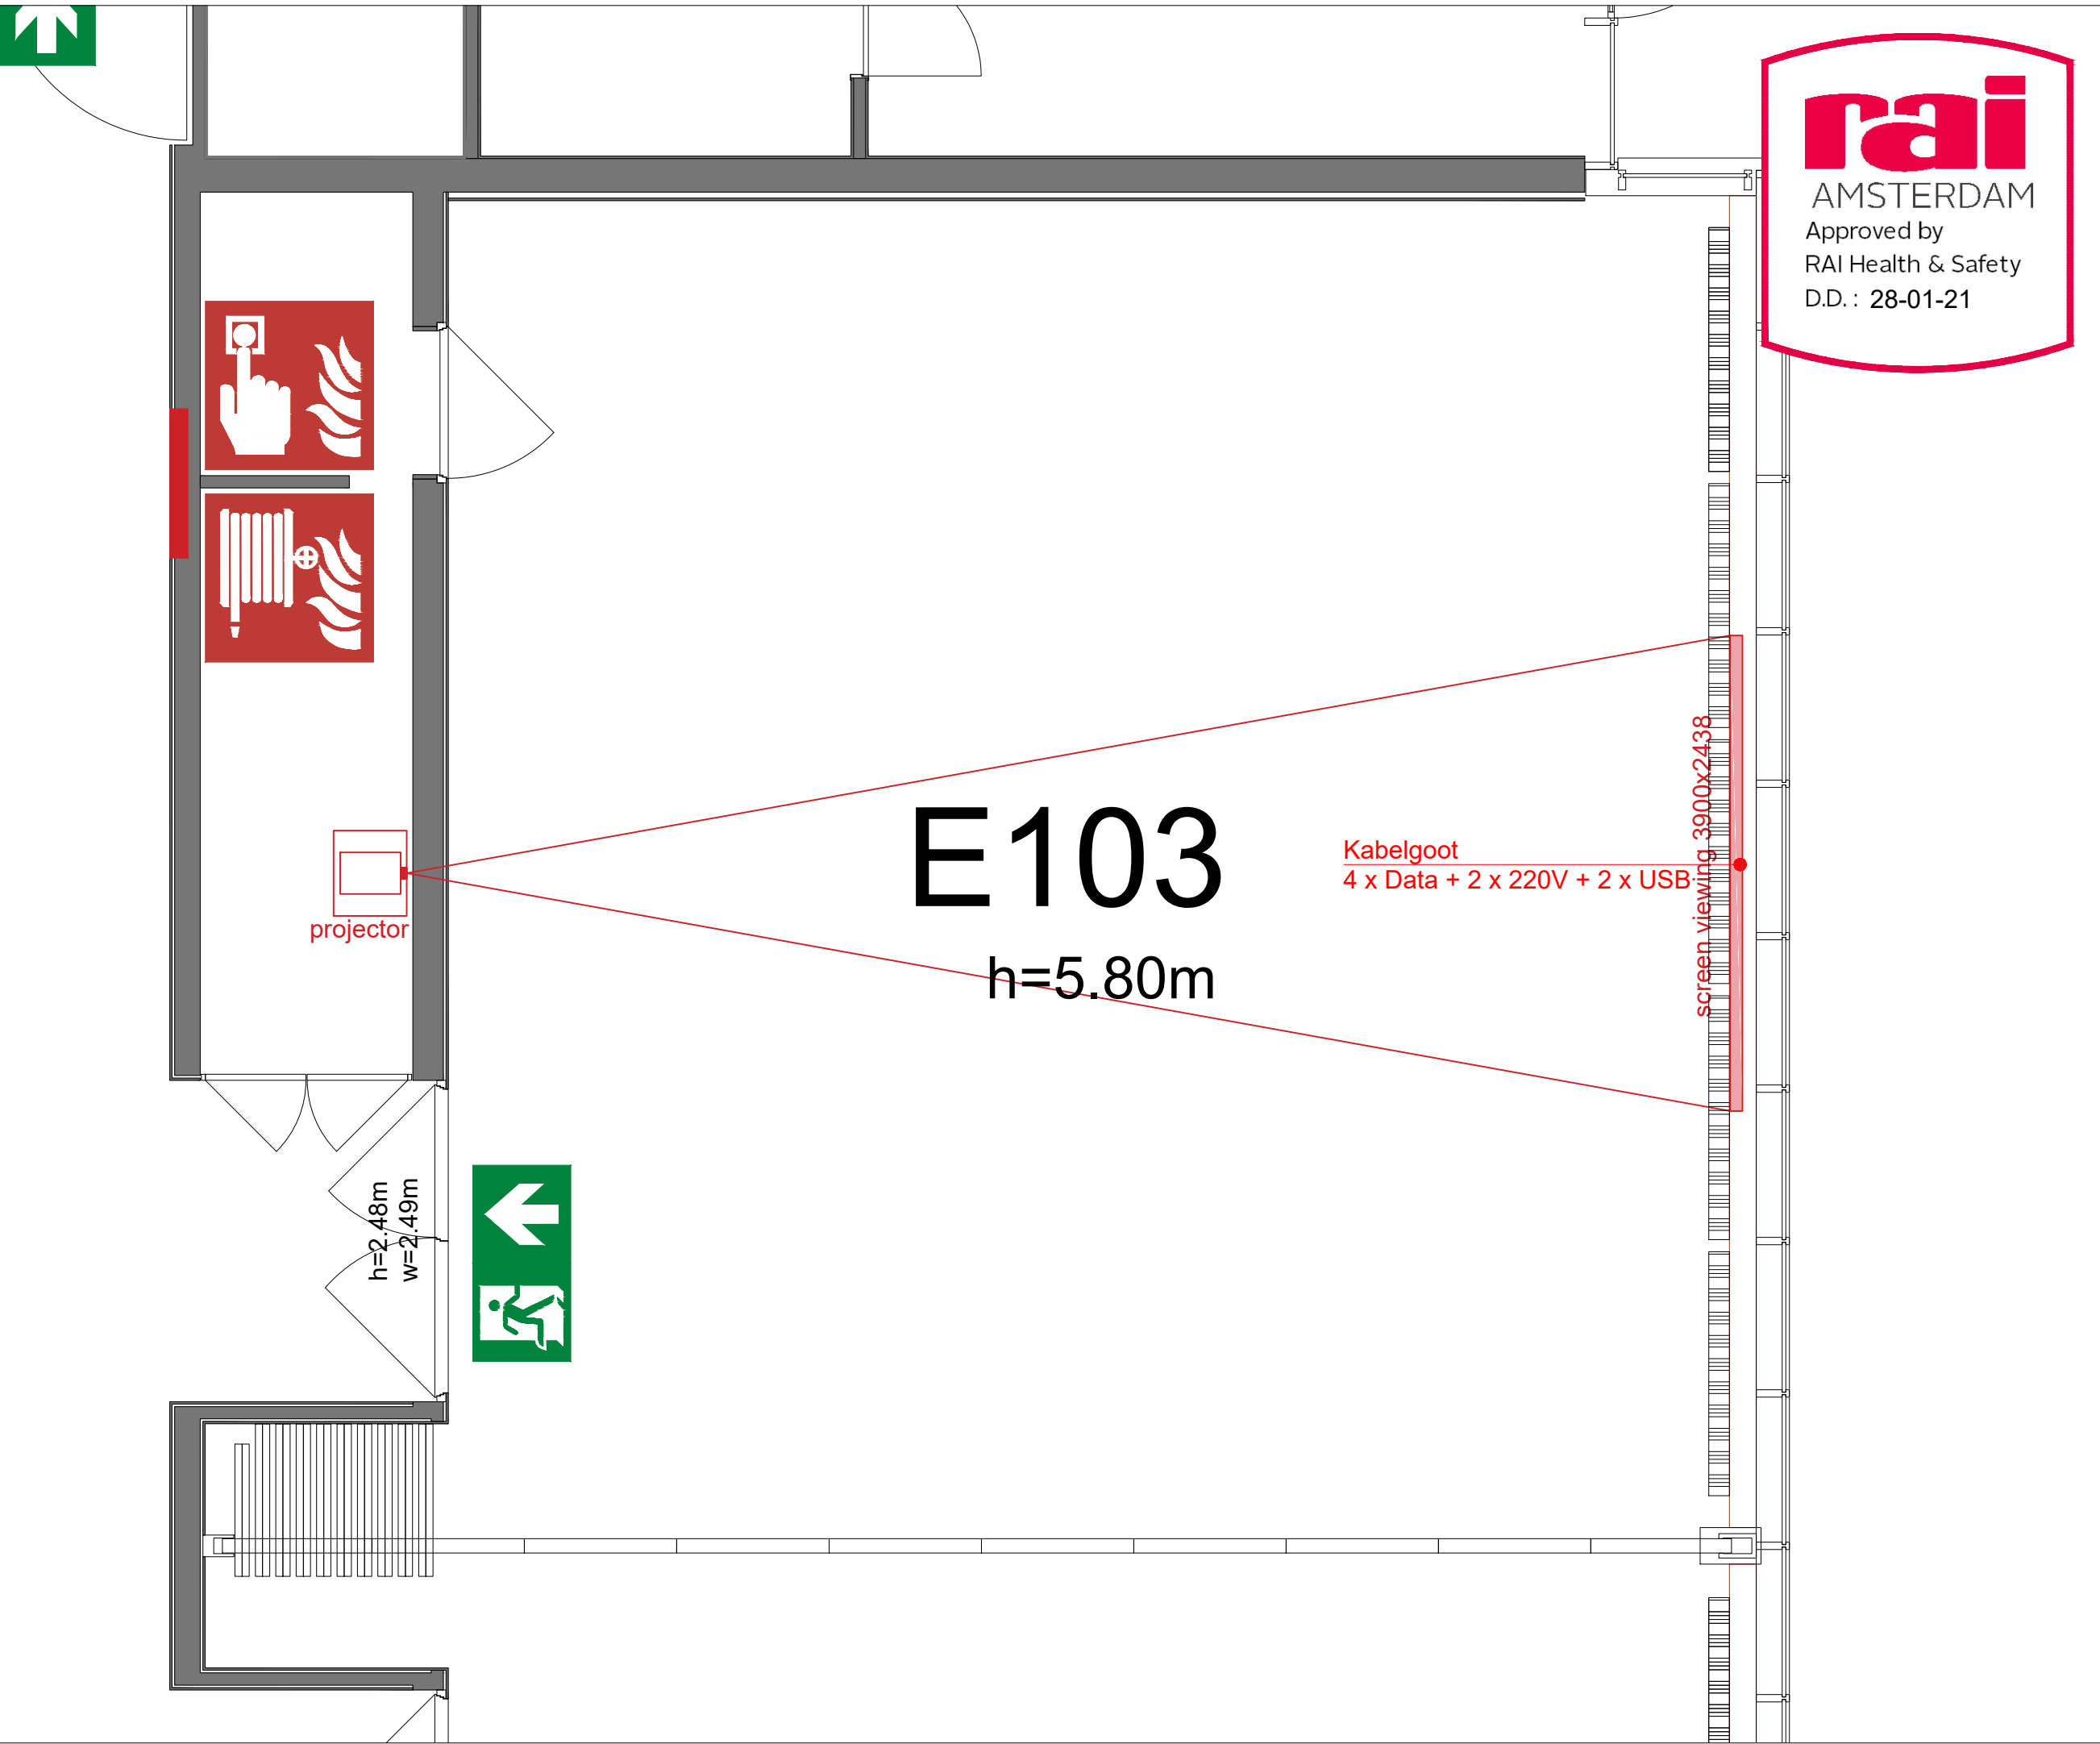



Symbol Legend

- Emergency Exit
- First Aid
- Fire Extinguisher
- Fire Hose Reel
- Fire Alarm Call Point
- Fire Hydrant
- Event Catering Outlet
- Event Coffee Point
- Female Toilet
- Male Toilet
- Accessible Toilet
- Cloakroom
- RAI Live Screen
- Rigging Point
- Electra & Data
- Water - Tap and Drain
- Drain
- Cable Duct

Meubilair:

- 23 chairs


Virtual Tour

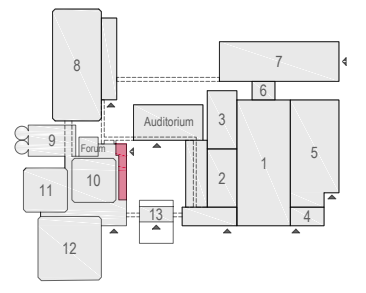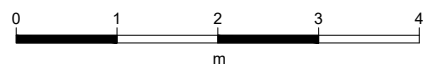

E103 - 01



Drawing Number 563
 Date (dd-mm-yy) 05.02.2021
 Scale A3 1:50
 Drawn cadoffice@rai.nl
 Changes / Omissions excepted

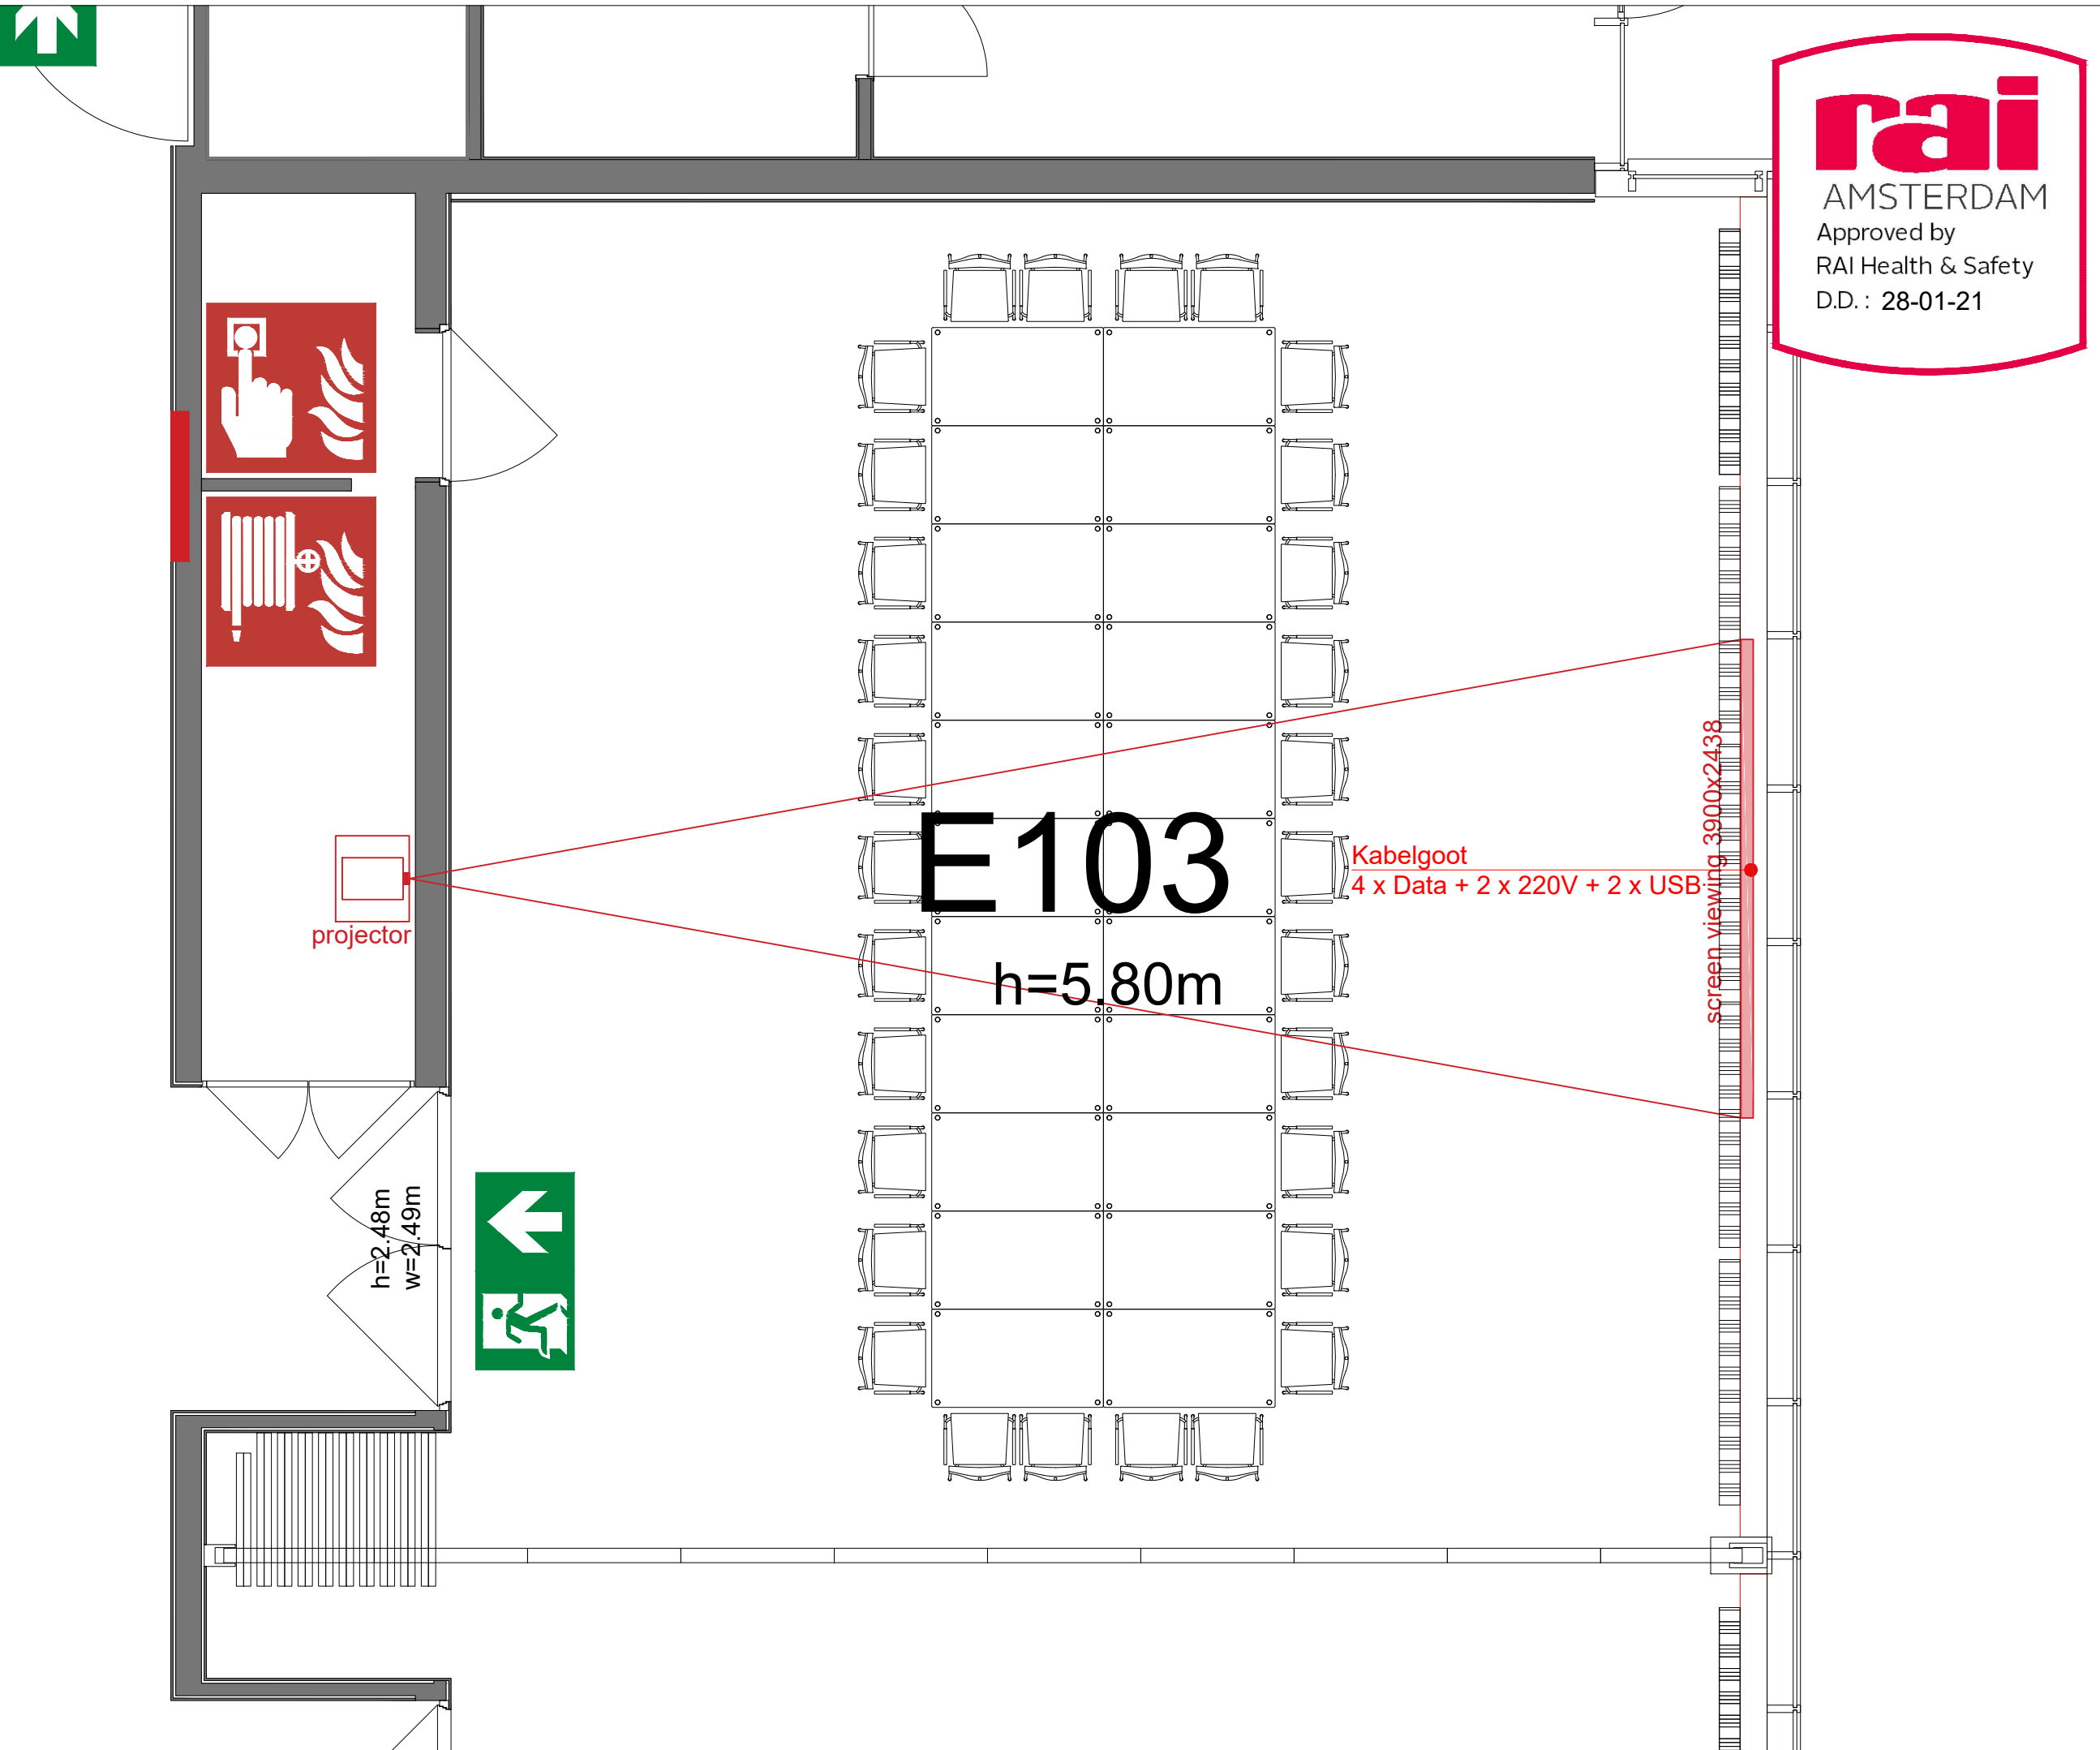



Symbol Legend

- Emergency Exit
- First Aid
- Fire Extinguisher
- Fire Hose Reel
- Fire Alarm Call Point
- Fire Hydrant
- Event Catering Outlet
- Event Coffee Point
- Female Toilet
- Male Toilet
- Accessible Toilet
- Cloakroom
- RAI Live Screen
- Rigging Point
- Electra & Data
- Water - Tap and Drain
- Drain
- Cable Duct

Meubilair:

- 22 tables (140x80 cm)
- 30 chairs


Virtual Tour

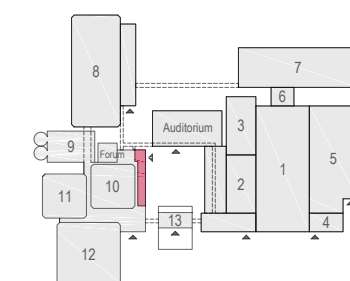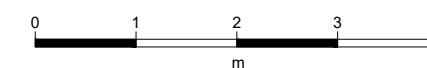

E103 - 02

rai
AMSTERDAM

Drawing Number 563
Date (dd-mm-yy) 05.02.2021
Scale A3 1:50
Drawn cadoffice@rai.nl
Changes / Omissions excepted


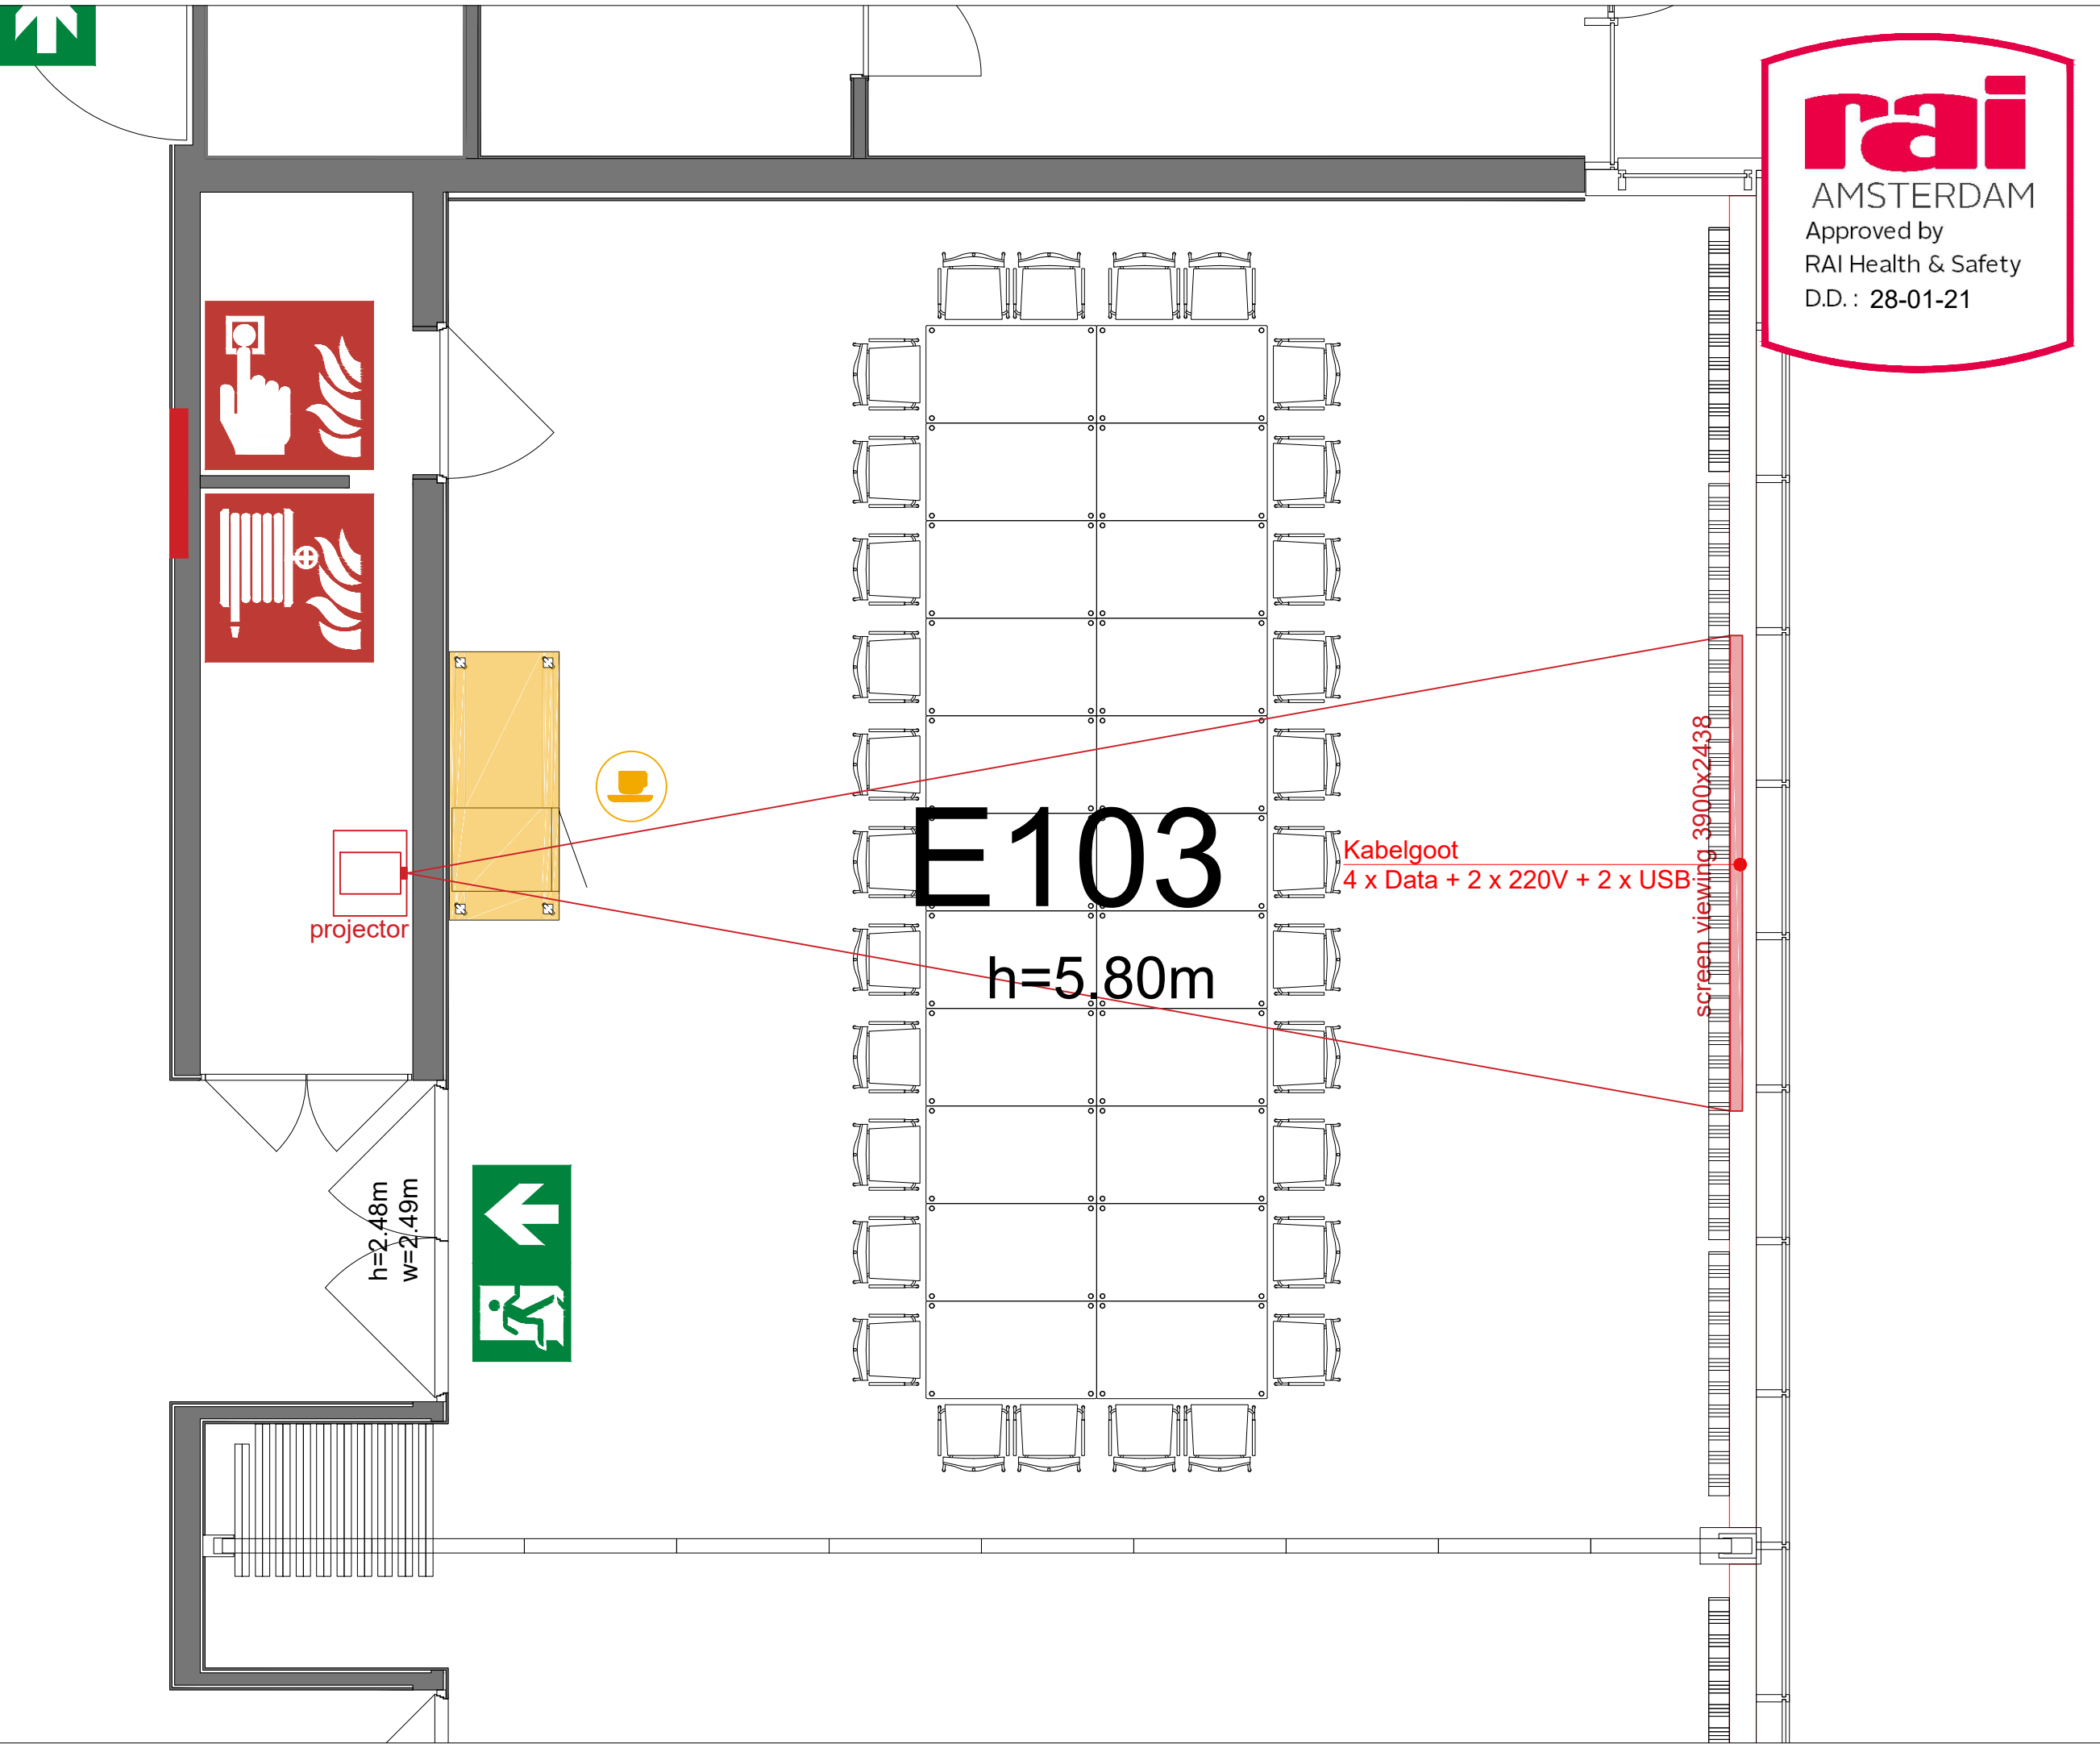


Symbol Legend

- Emergency Exit
- First Aid
- Fire Extinguisher
- Fire Hose Reel
- Fire Alarm Call Point
- Fire Hydrant
- Event Catering Outlet
- Event Coffee Point
- Female Toilet
- Male Toilet
- Accessible Toilet
- Cloakroom
- RAI Live Screen
- Rigging Point
- Electra & Data
- Water - Tap and Drain
- Drain
- Cable Duct

Meubilair:
 - 22 tables (140x80 cm)
 - 30 chairs


Virtual Tour

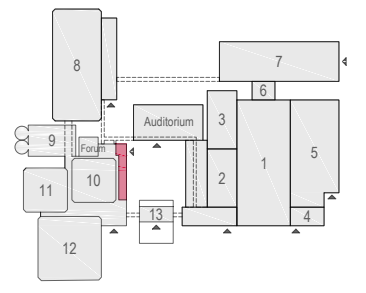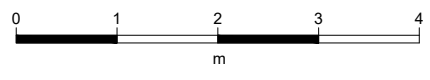

E103 - 03



Drawing Number 563
 Date (dd-mm-yy) 05.02.2021
 Scale A3 1:50
 Drawn cadoffice@rai.nl
 Changes / Omissions excepted

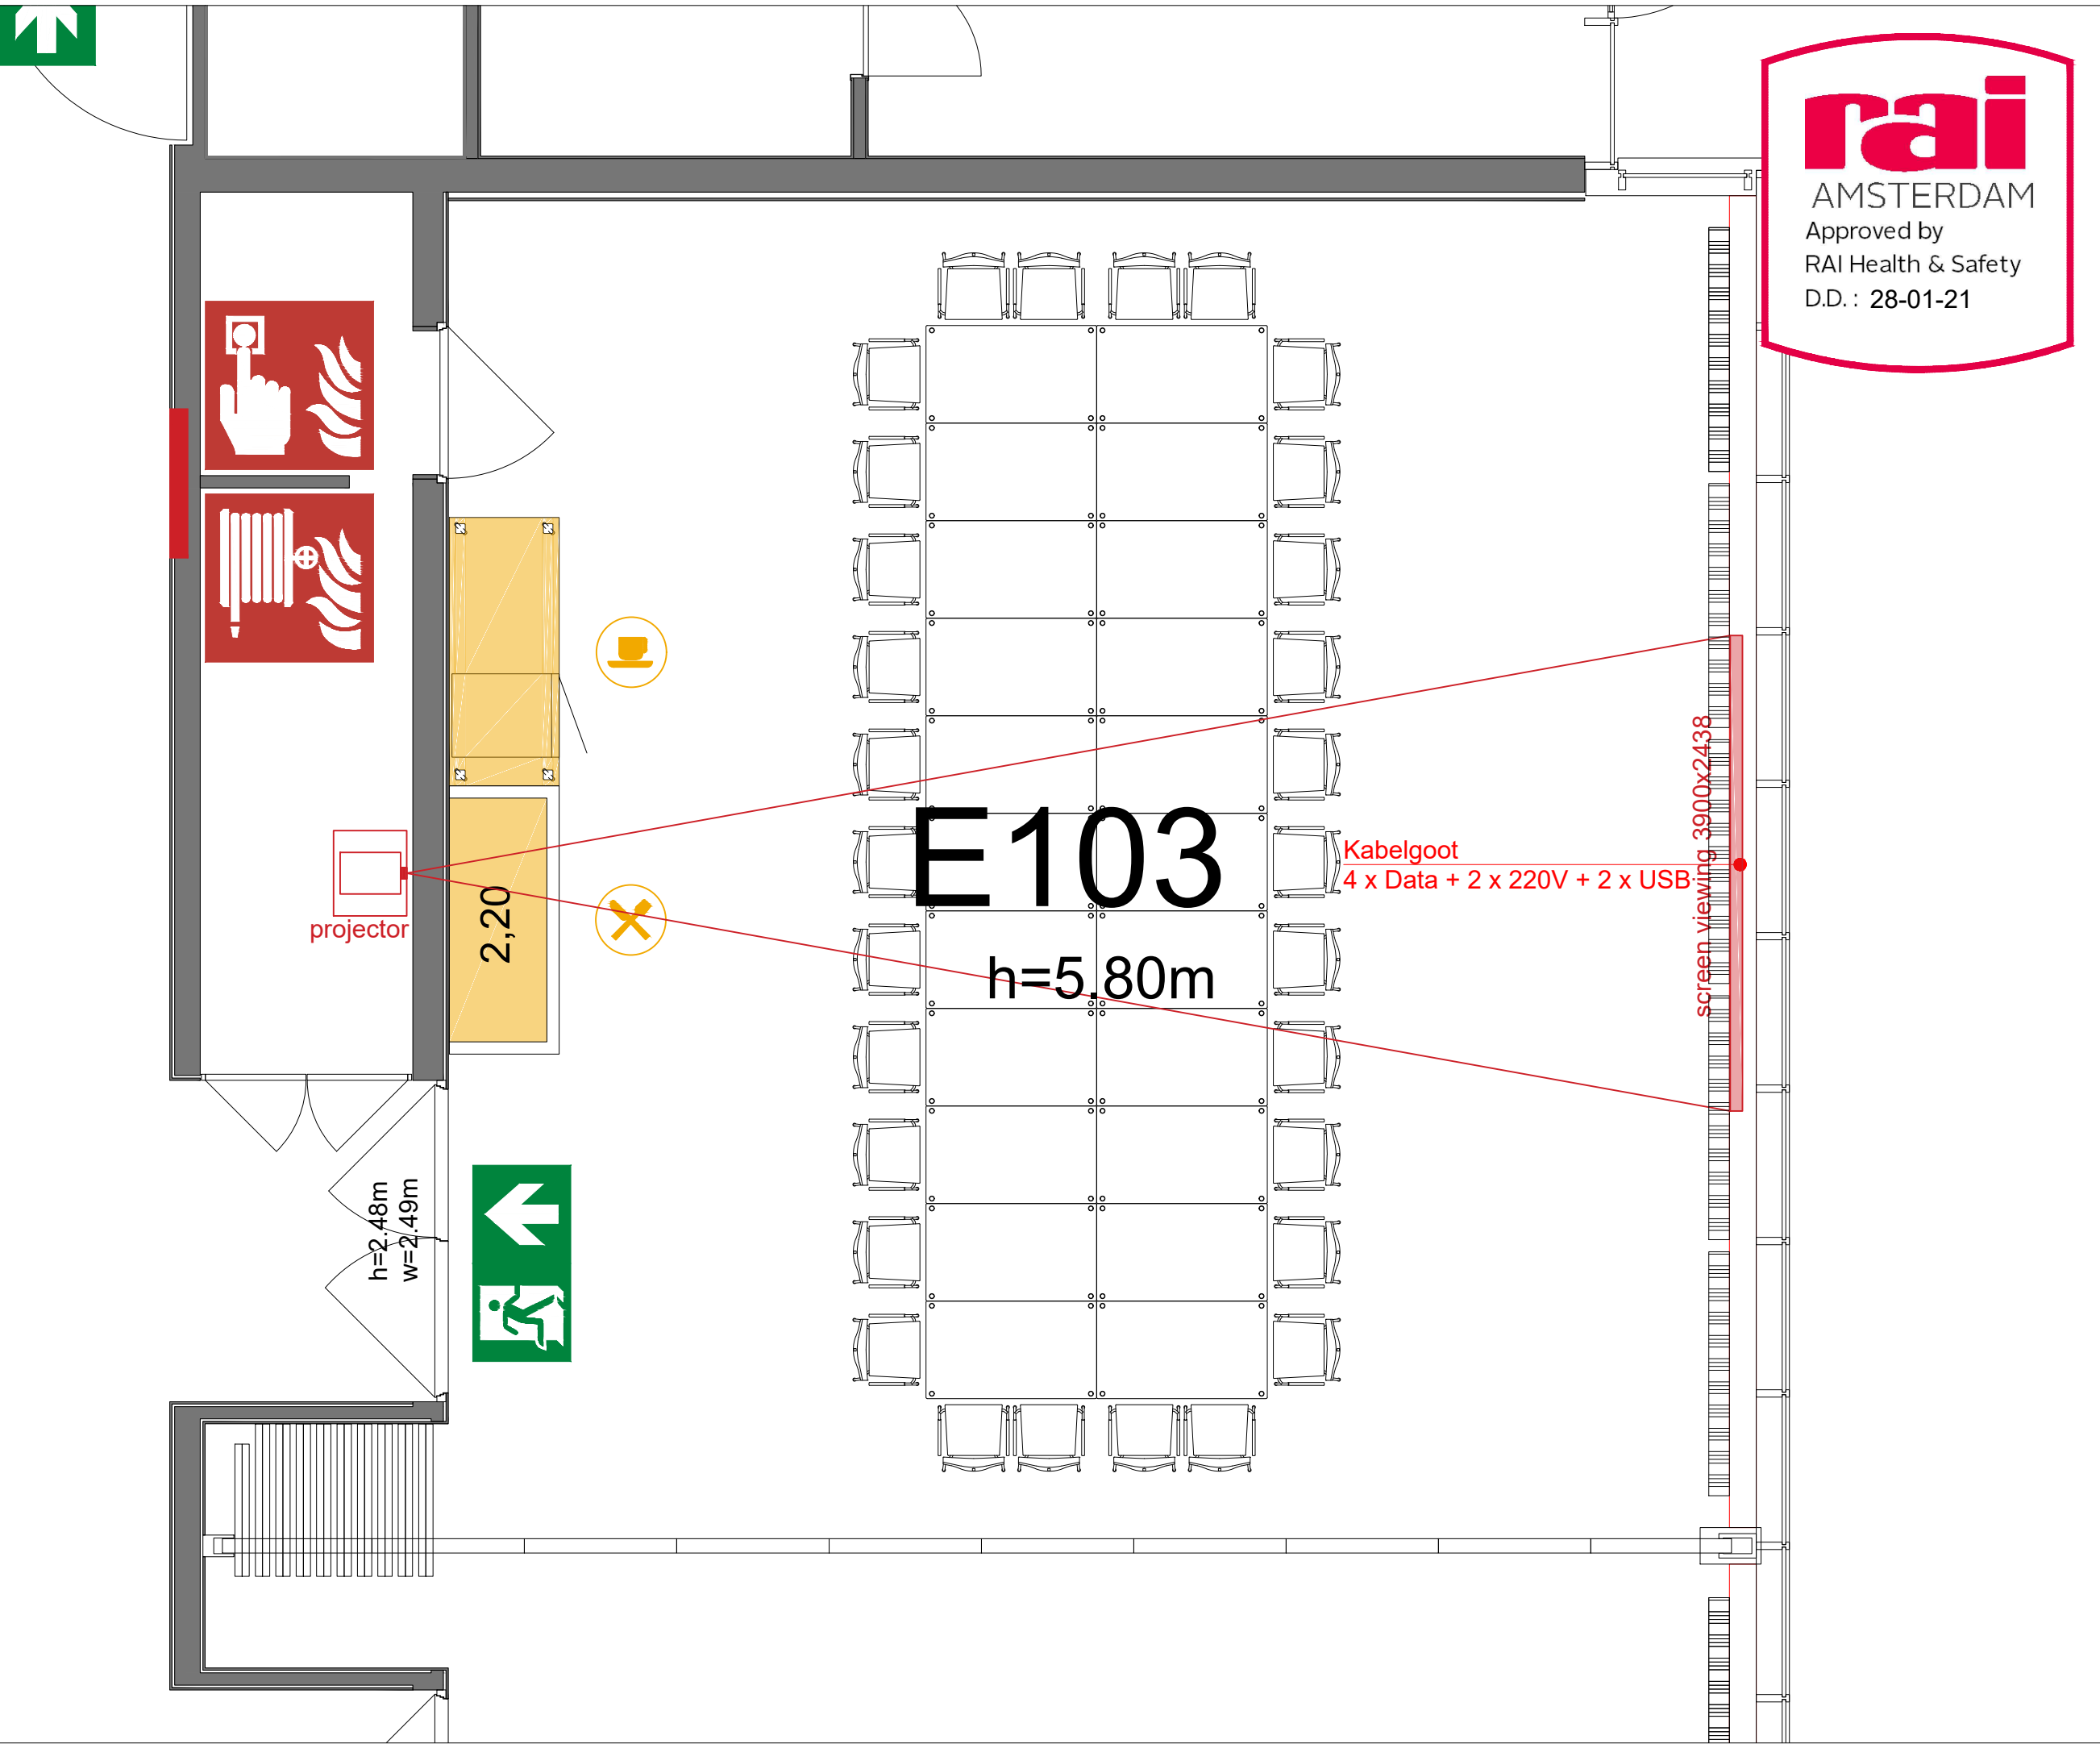



rai
 AMSTERDAM
 Approved by
 RAI Health & Safety
 D.D. : 28-01-21

Symbol Legend

- Emergency Exit
- First Aid
- Fire Extinguisher
- Fire Hose Reel
- Fire Alarm Call Point
- Fire Hydrant
- Event Catering Outlet
- Event Coffee Point
- Female Toilet
- Male Toilet
- Accessible Toilet
- Cloakroom
- RAI Live Screen
- Rigging Point
- Electra & Data
- Water - Tap and Drain
- Drain
- Cable Duct

Meubilair:
 - 22 tables (140x80 cm)
 - 30 chairs


Virtual Tour

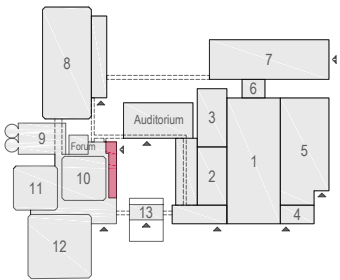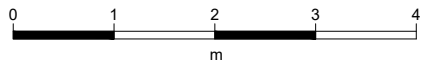

E103 - 04

rai
 AMSTERDAM

Drawing Number 563
 Date (dd-mm-yy) 05.02.2021
 Scale A3 1:50
 Drawn cadoffice@rai.nl
 Changes / Omissions excepted

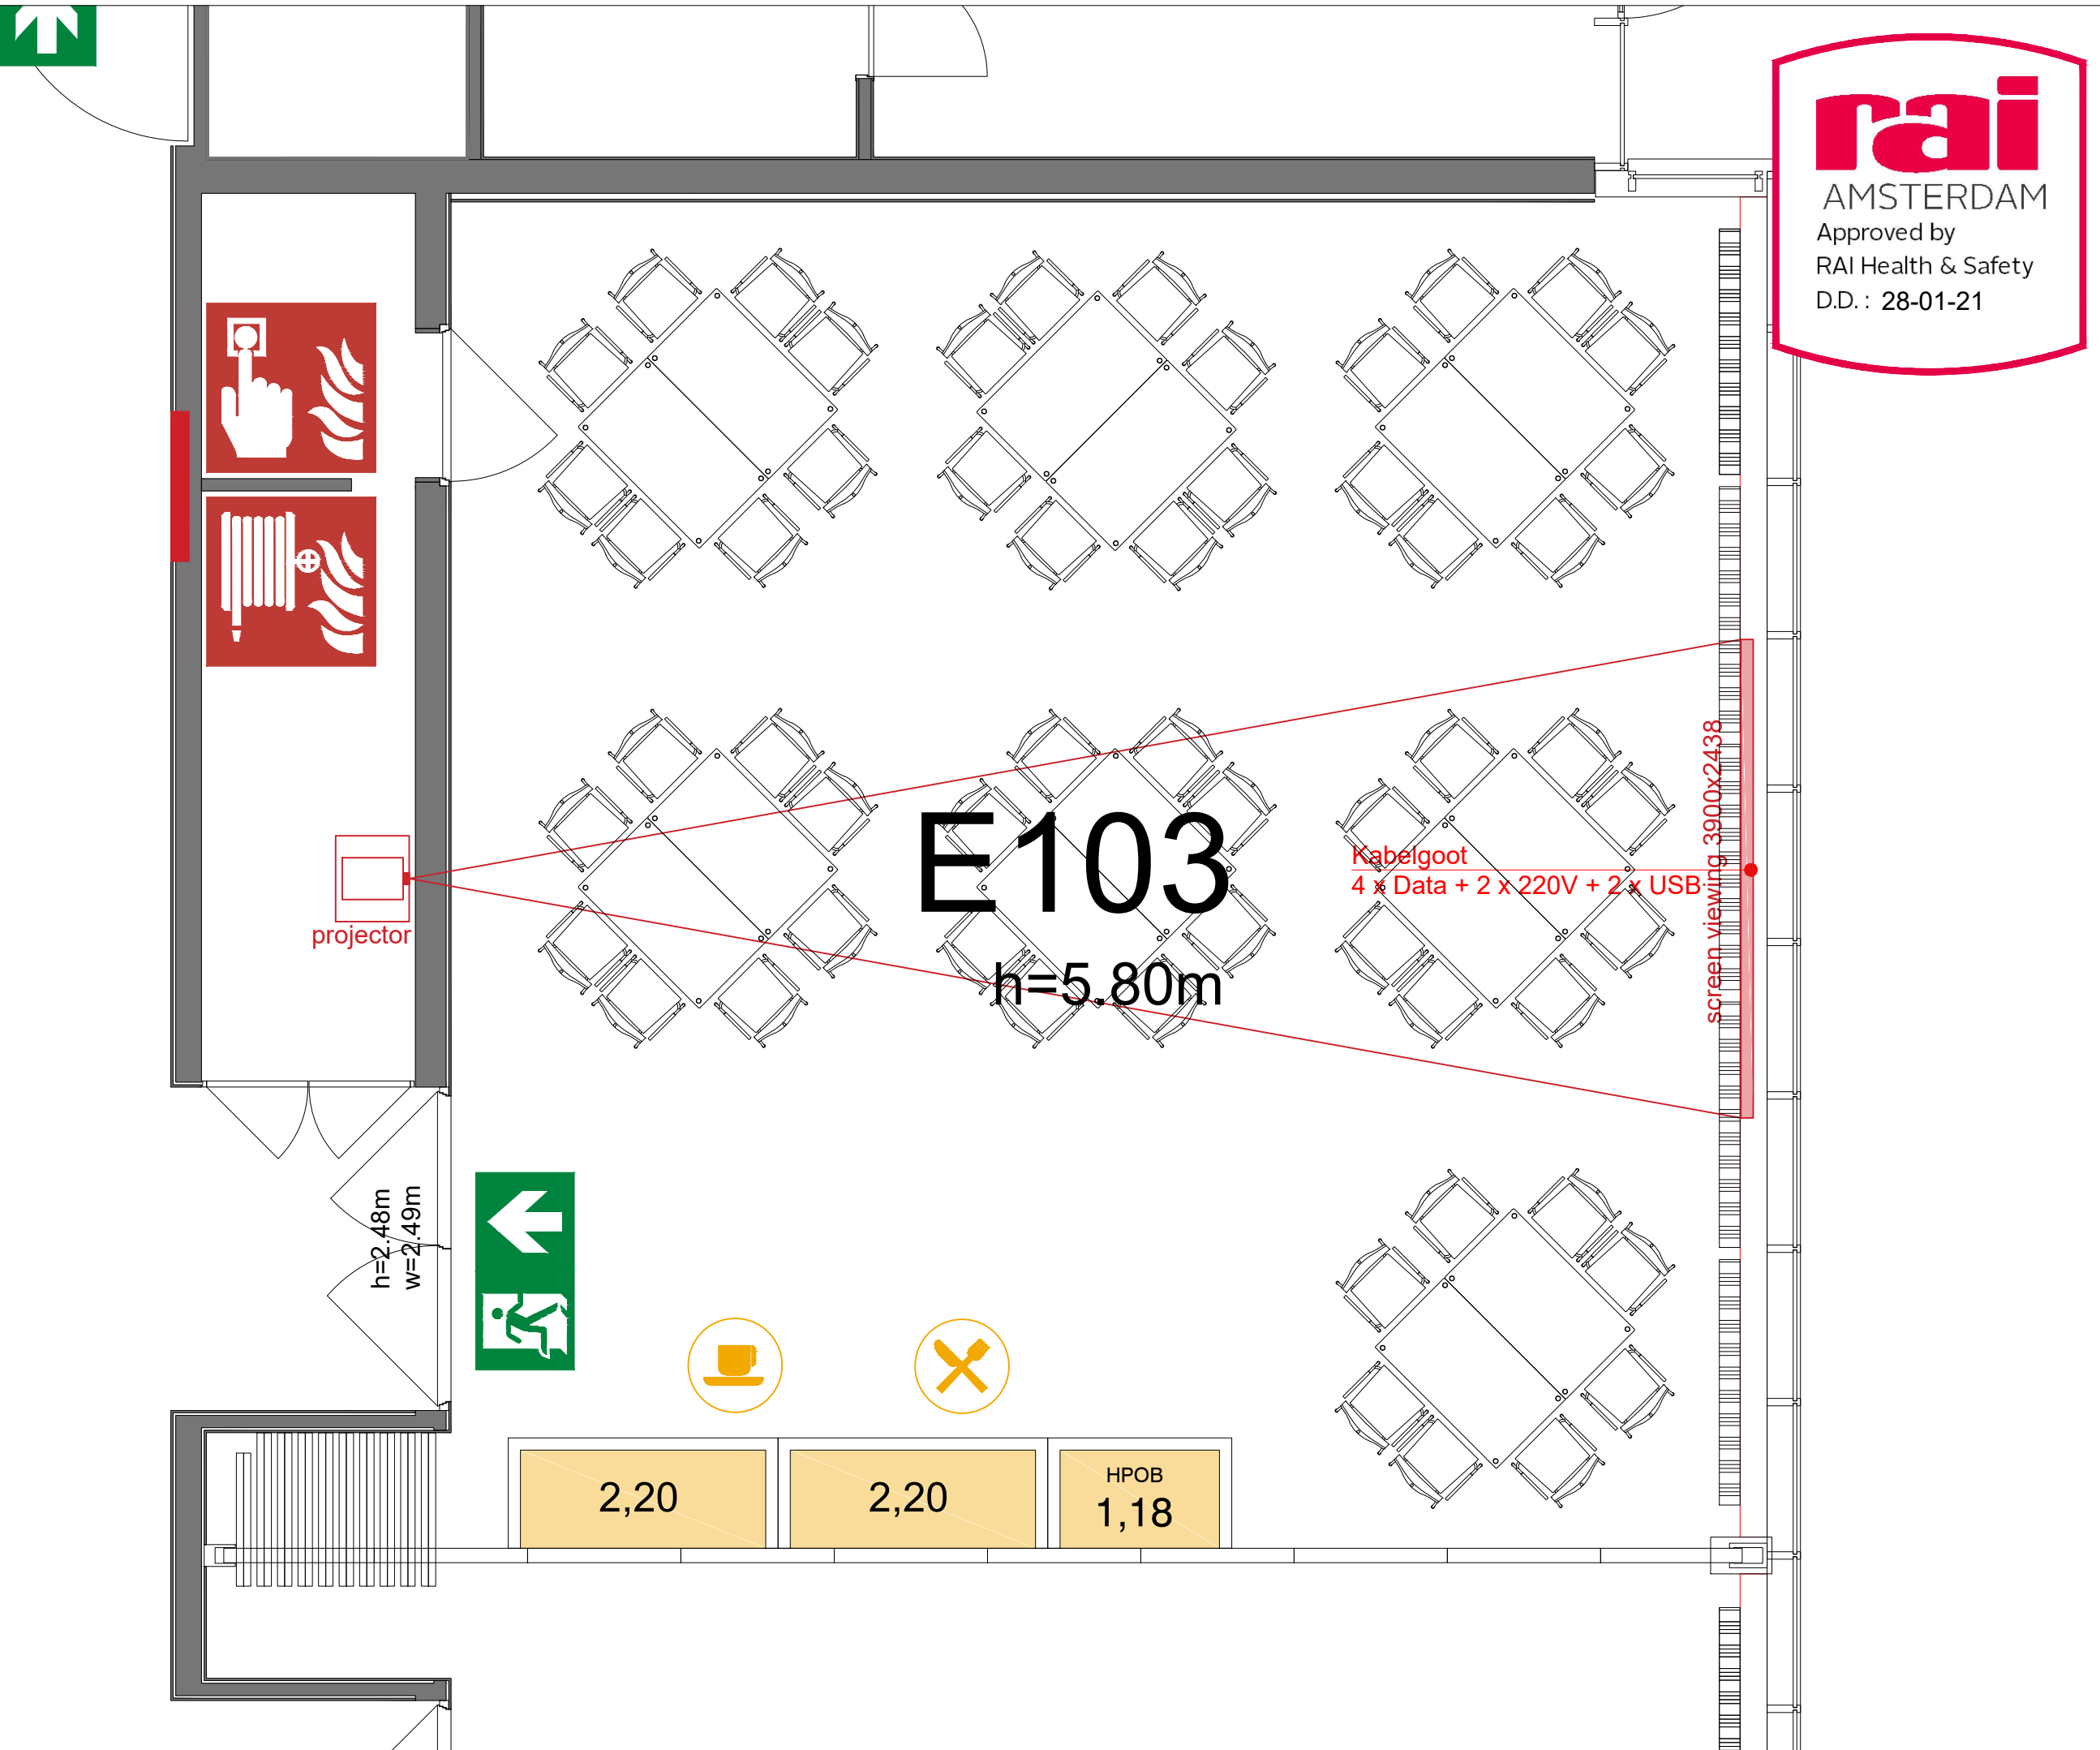



Symbol Legend

- Emergency Exit
- First Aid
- Fire Extinguisher
- Fire Hose Reel
- Fire Alarm Call Point
- Fire Hydrant
- Event Catering Outlet
- Event Coffee Point
- Female Toilet
- Male Toilet
- Accessible Toilet
- Cloakroom
- RAI Live Screen
- Rigging Point
- Electra & Data
- Water - Tap and Drain
- Drain
- Cable Duct

Meubilair:

- 14 tables (140x80 cm)
- 56 chairs


Virtual Tour

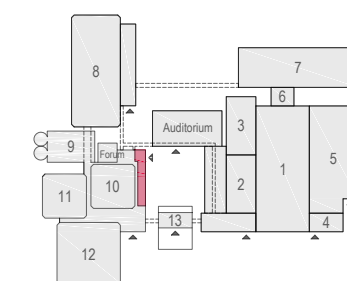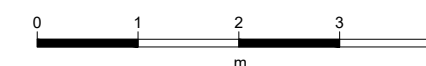

E103 - 05



Drawing Number 563
 Date (dd-mm-yy) 05.02.2021
 Scale A3 1:50
 Drawn cadoffice@rai.nl
 Changes / Omissions excepted


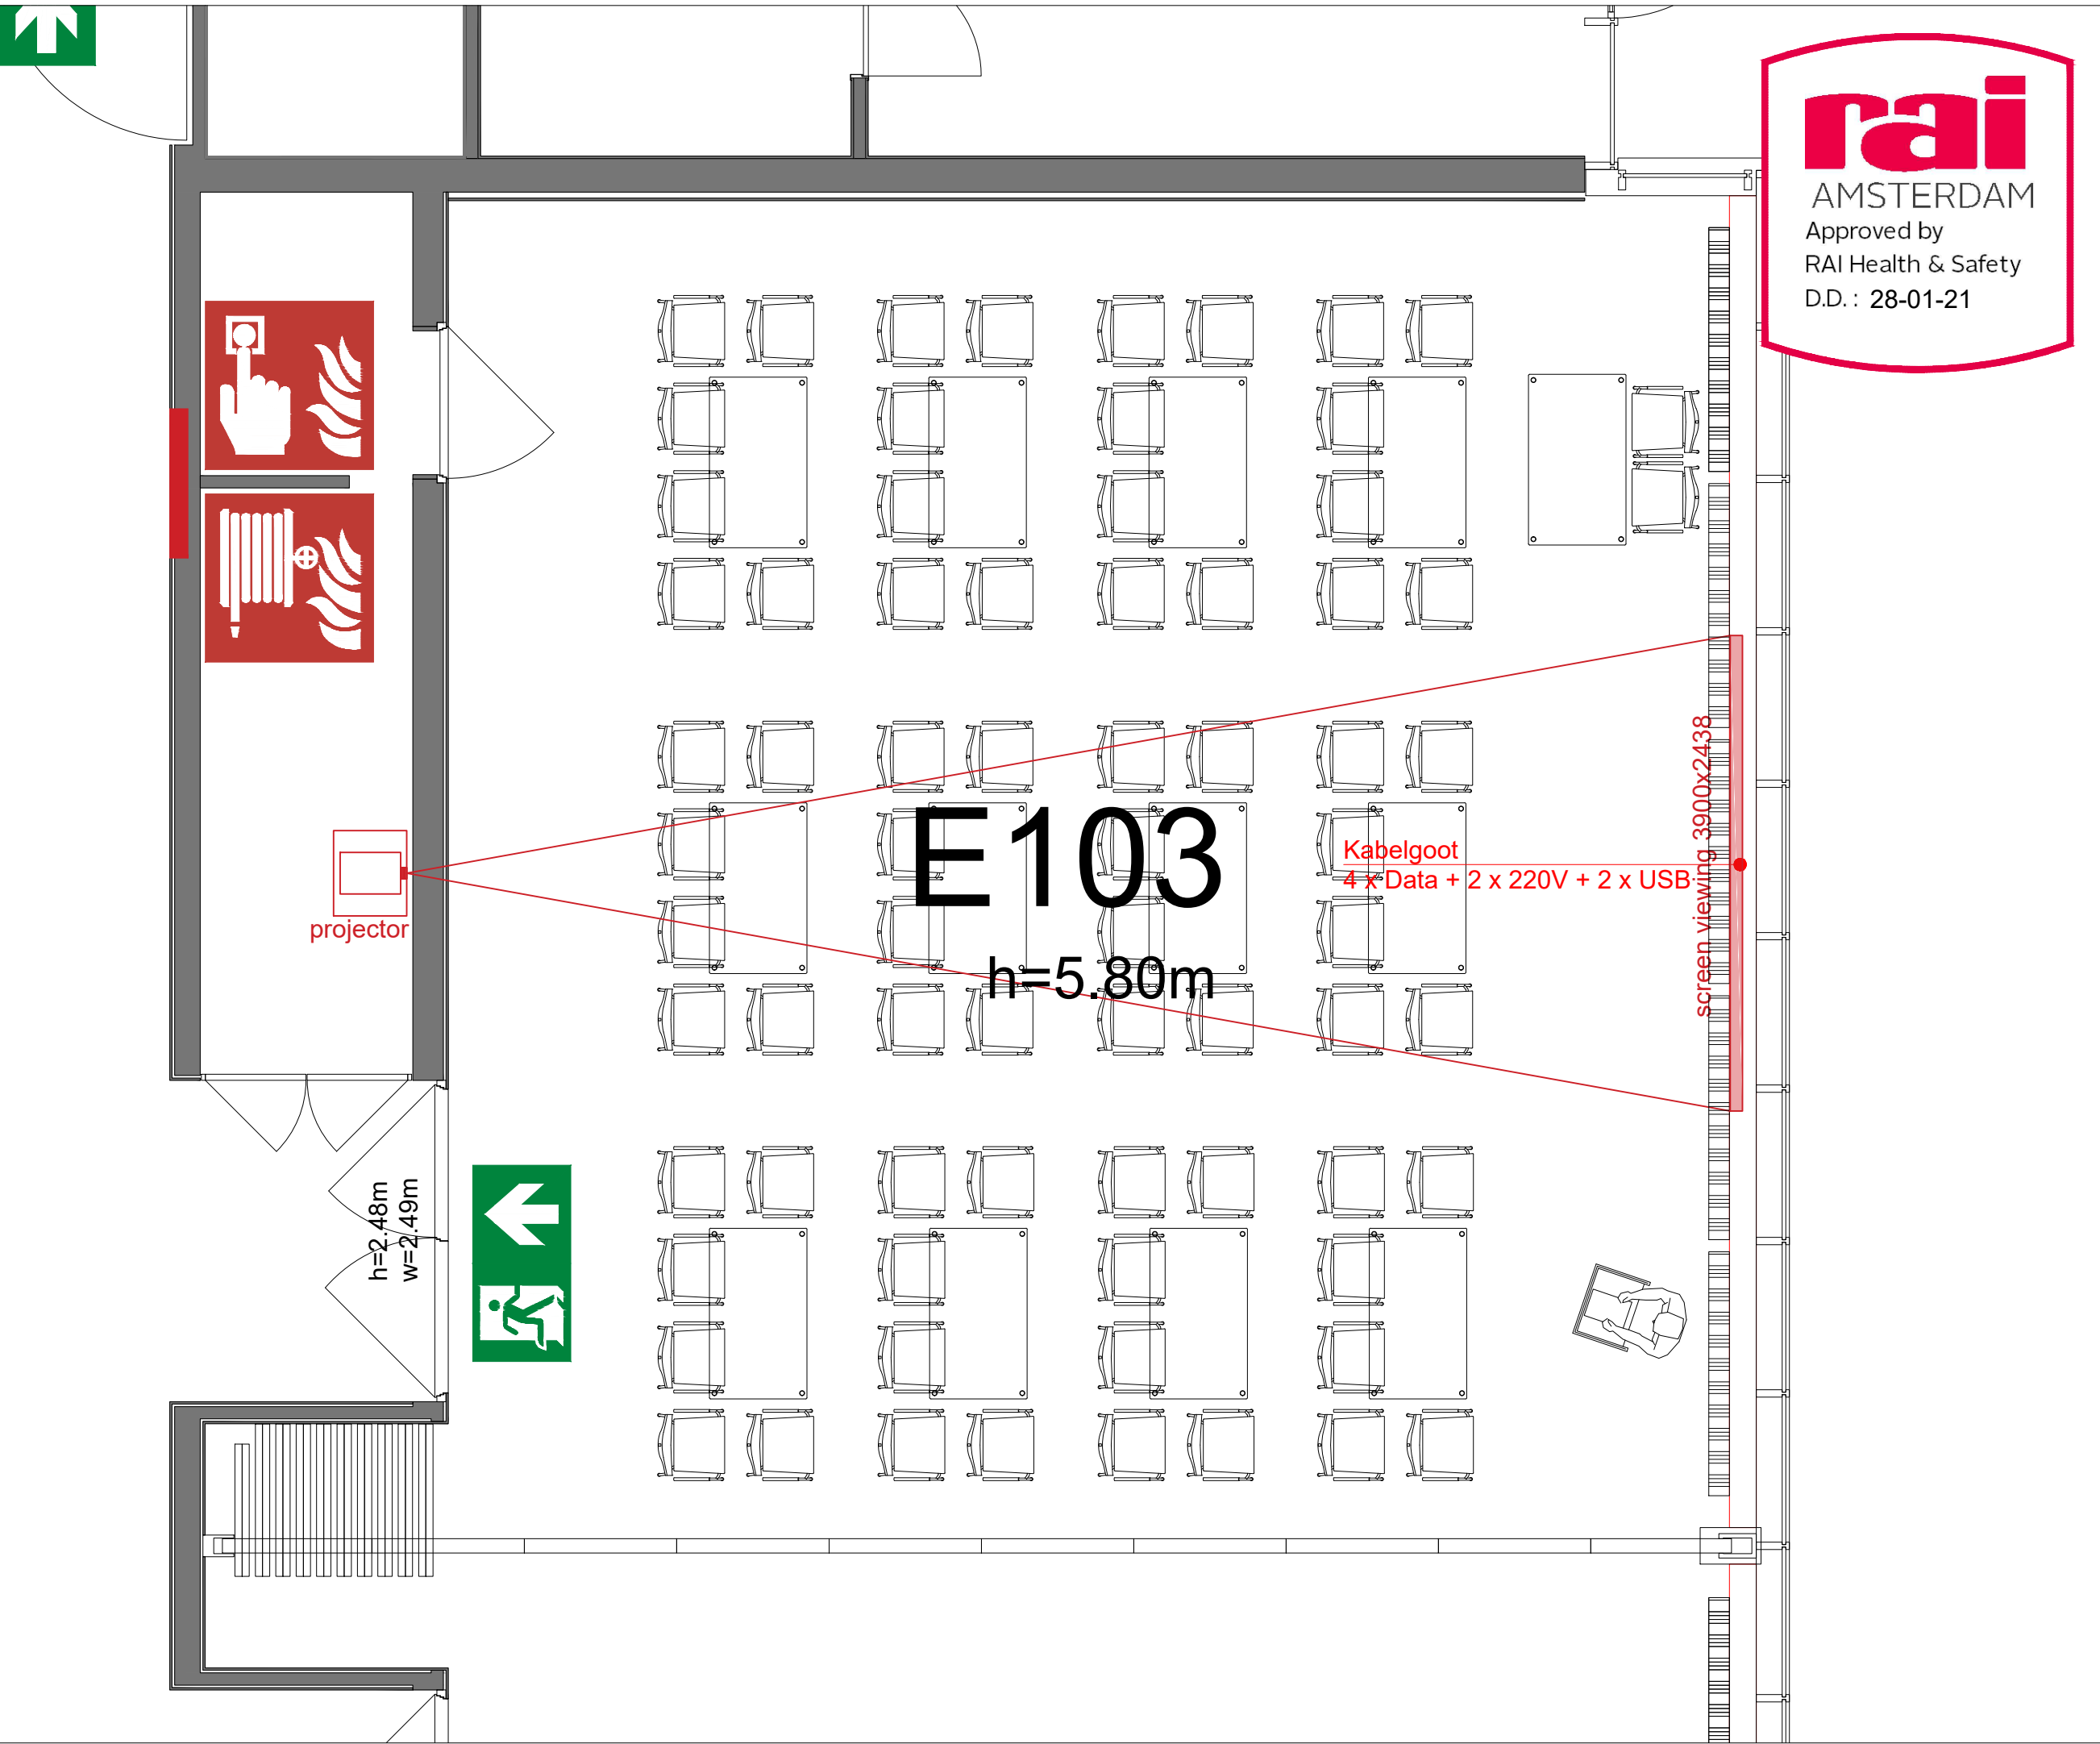


Symbol Legend

- Emergency Exit
- First Aid
- Fire Extinguisher
- Fire Hose Reel
- Fire Alarm Call Point
- Fire Hydrant
- Event Catering Outlet
- Event Coffee Point
- Female Toilet
- Male Toilet
- Accessible Toilet
- Cloakroom
- RAI Live Screen
- Rigging Point
- Electra & Data
- Water - Tap and Drain
- Drain
- Cable Duct

Meubilair:
 - 13 tables (140x80 cm)
 - 74 chairs


Virtual Tour

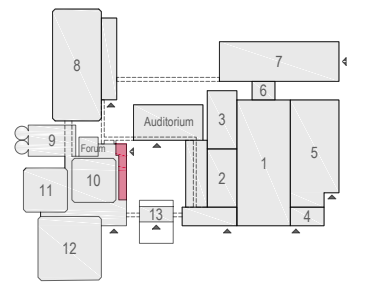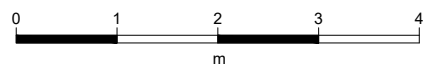

E103 - 06



Drawing Number 563
 Date (dd-mm-yy) 05.02.2021
 Scale A3 1:50
 Drawn cadoffice@rai.nl
 Changes / Omissions excepted


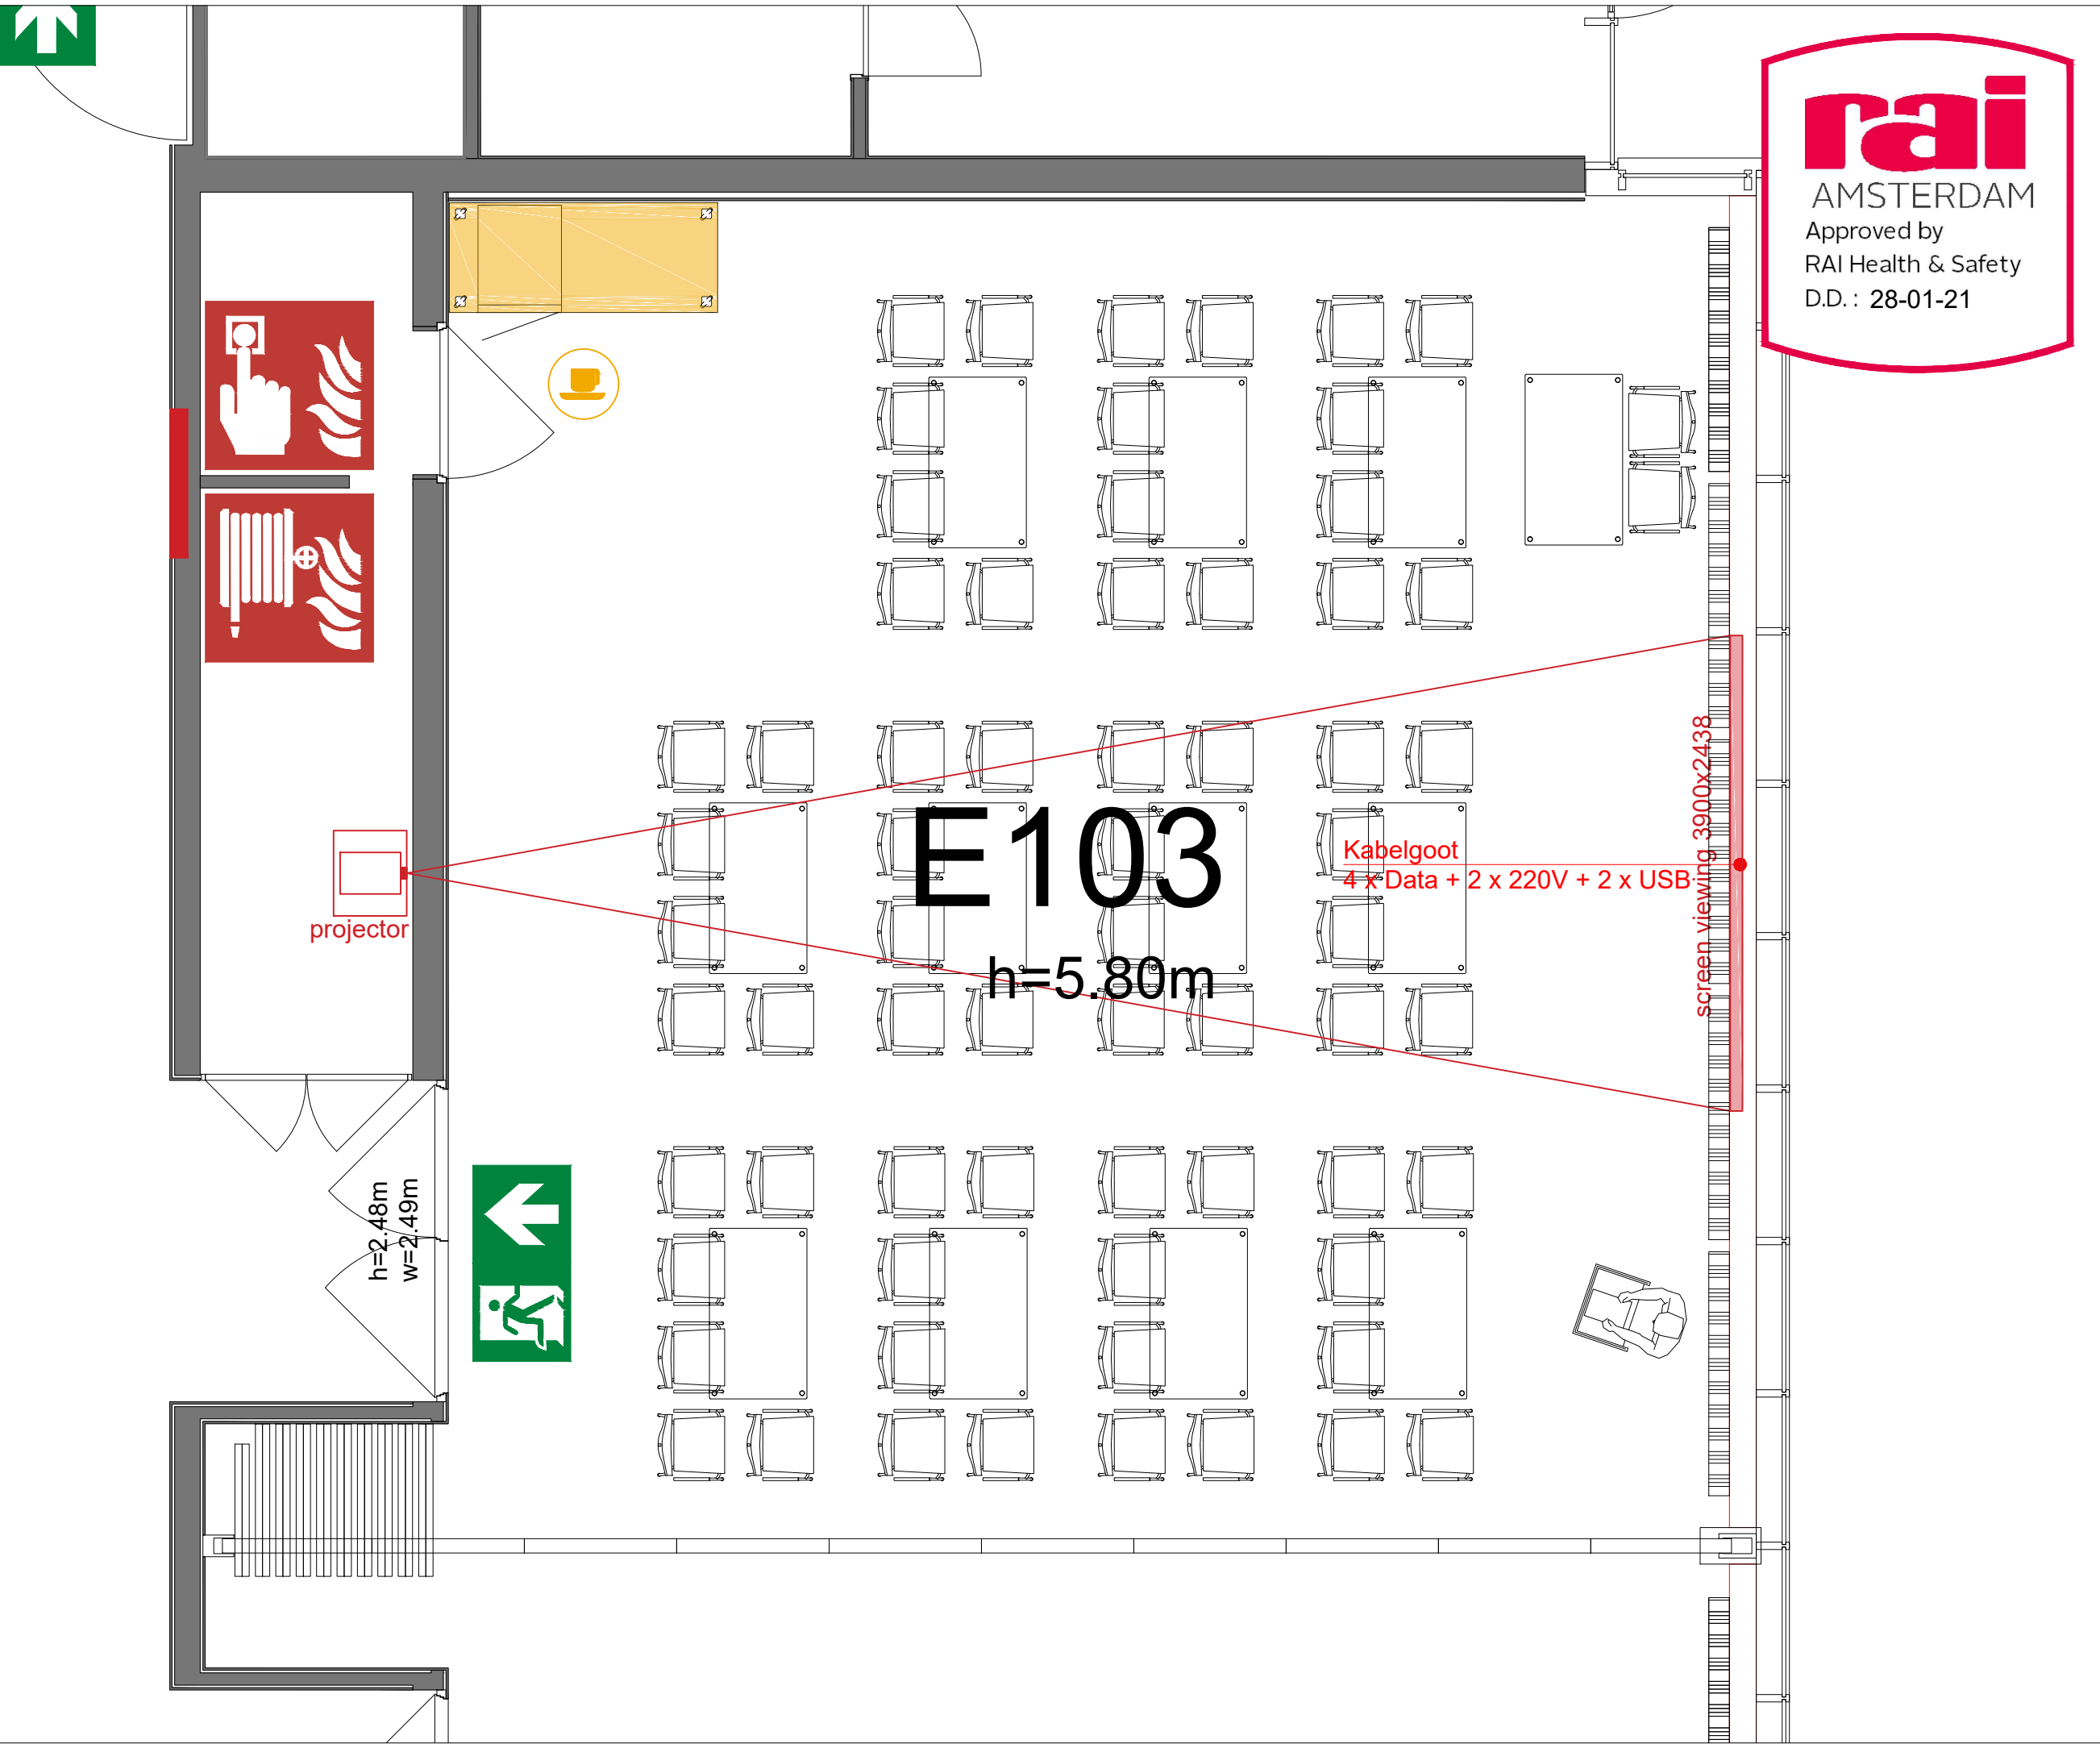


Symbol Legend

- Emergency Exit
- First Aid
- Fire Extinguisher
- Fire Hose Reel
- Fire Alarm Call Point
- Fire Hydrant
- Event Catering Outlet
- Event Coffee Point
- Female Toilet
- Male Toilet
- Accessible Toilet
- Cloakroom
- RAI Live Screen
- Rigging Point
- Electra & Data
- Water - Tap and Drain
- Drain
- Cable Duct

Meubilair:
 - 12 tables (140x80 cm)
 - 66 chairs

Virtual Tour

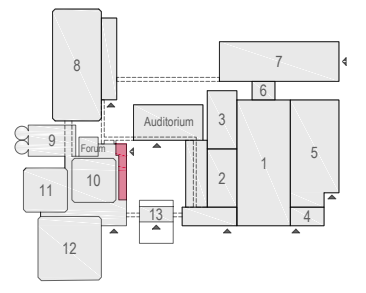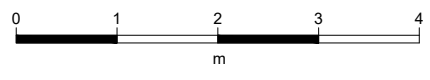

E103 - 07



Drawing Number 563
 Date (dd-mm-yy) 05.02.2021
 Scale A3 1:50
 Drawn cadoffice@rai.nl
 Changes / Omissions excepted





Symbol Legend

- Emergency Exit
- First Aid
- Fire Extinguisher
- Fire Hose Reel
- Fire Alarm Call Point
- Fire Hydrant
- Event Catering Outlet
- Event Coffee Point
- Female Toilet
- Male Toilet
- Accessible Toilet
- Cloakroom
- RAI Live Screen
- Rigging Point
- Electra & Data
- Water - Tap and Drain
- Drain
- Cable Duct

Meubilair:
 - 11 tables (140x80 cm)
 - 62 chairs

Virtual Tour

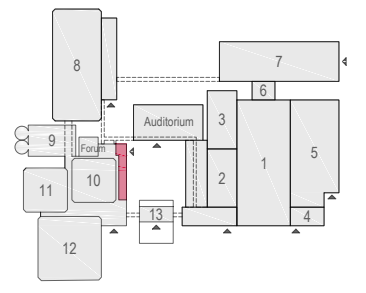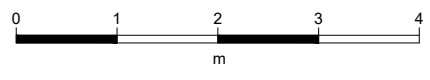

E103 - 08



Drawing Number 563
 Date (dd-mm-yy) 05.02.2021
 Scale A3 1:50
 Drawn cadoffice@rai.nl
 Changes / Omissions excepted






Symbol Legend

- Emergency Exit
- First Aid
- Fire Extinguisher
- Fire Hose Reel
- Fire Alarm Call Point
- Fire Hydrant
- Event Catering Outlet
- Event Coffee Point
- Female Toilet
- Male Toilet
- Accessible Toilet
- Cloakroom
- RAI Live Screen
- Rigging Point
- Electra & Data
- Water - Tap and Drain
- Drain
- Cable Duct

Meubilair:
- 2 tables (140x80 cm)
- 56 chairs

Virtual Tour

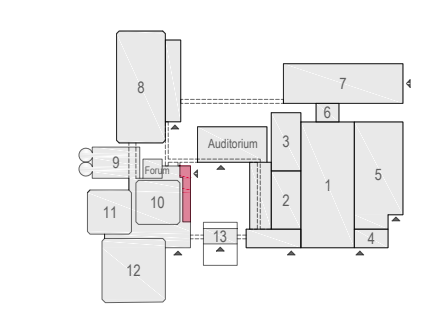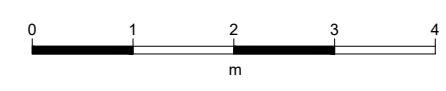

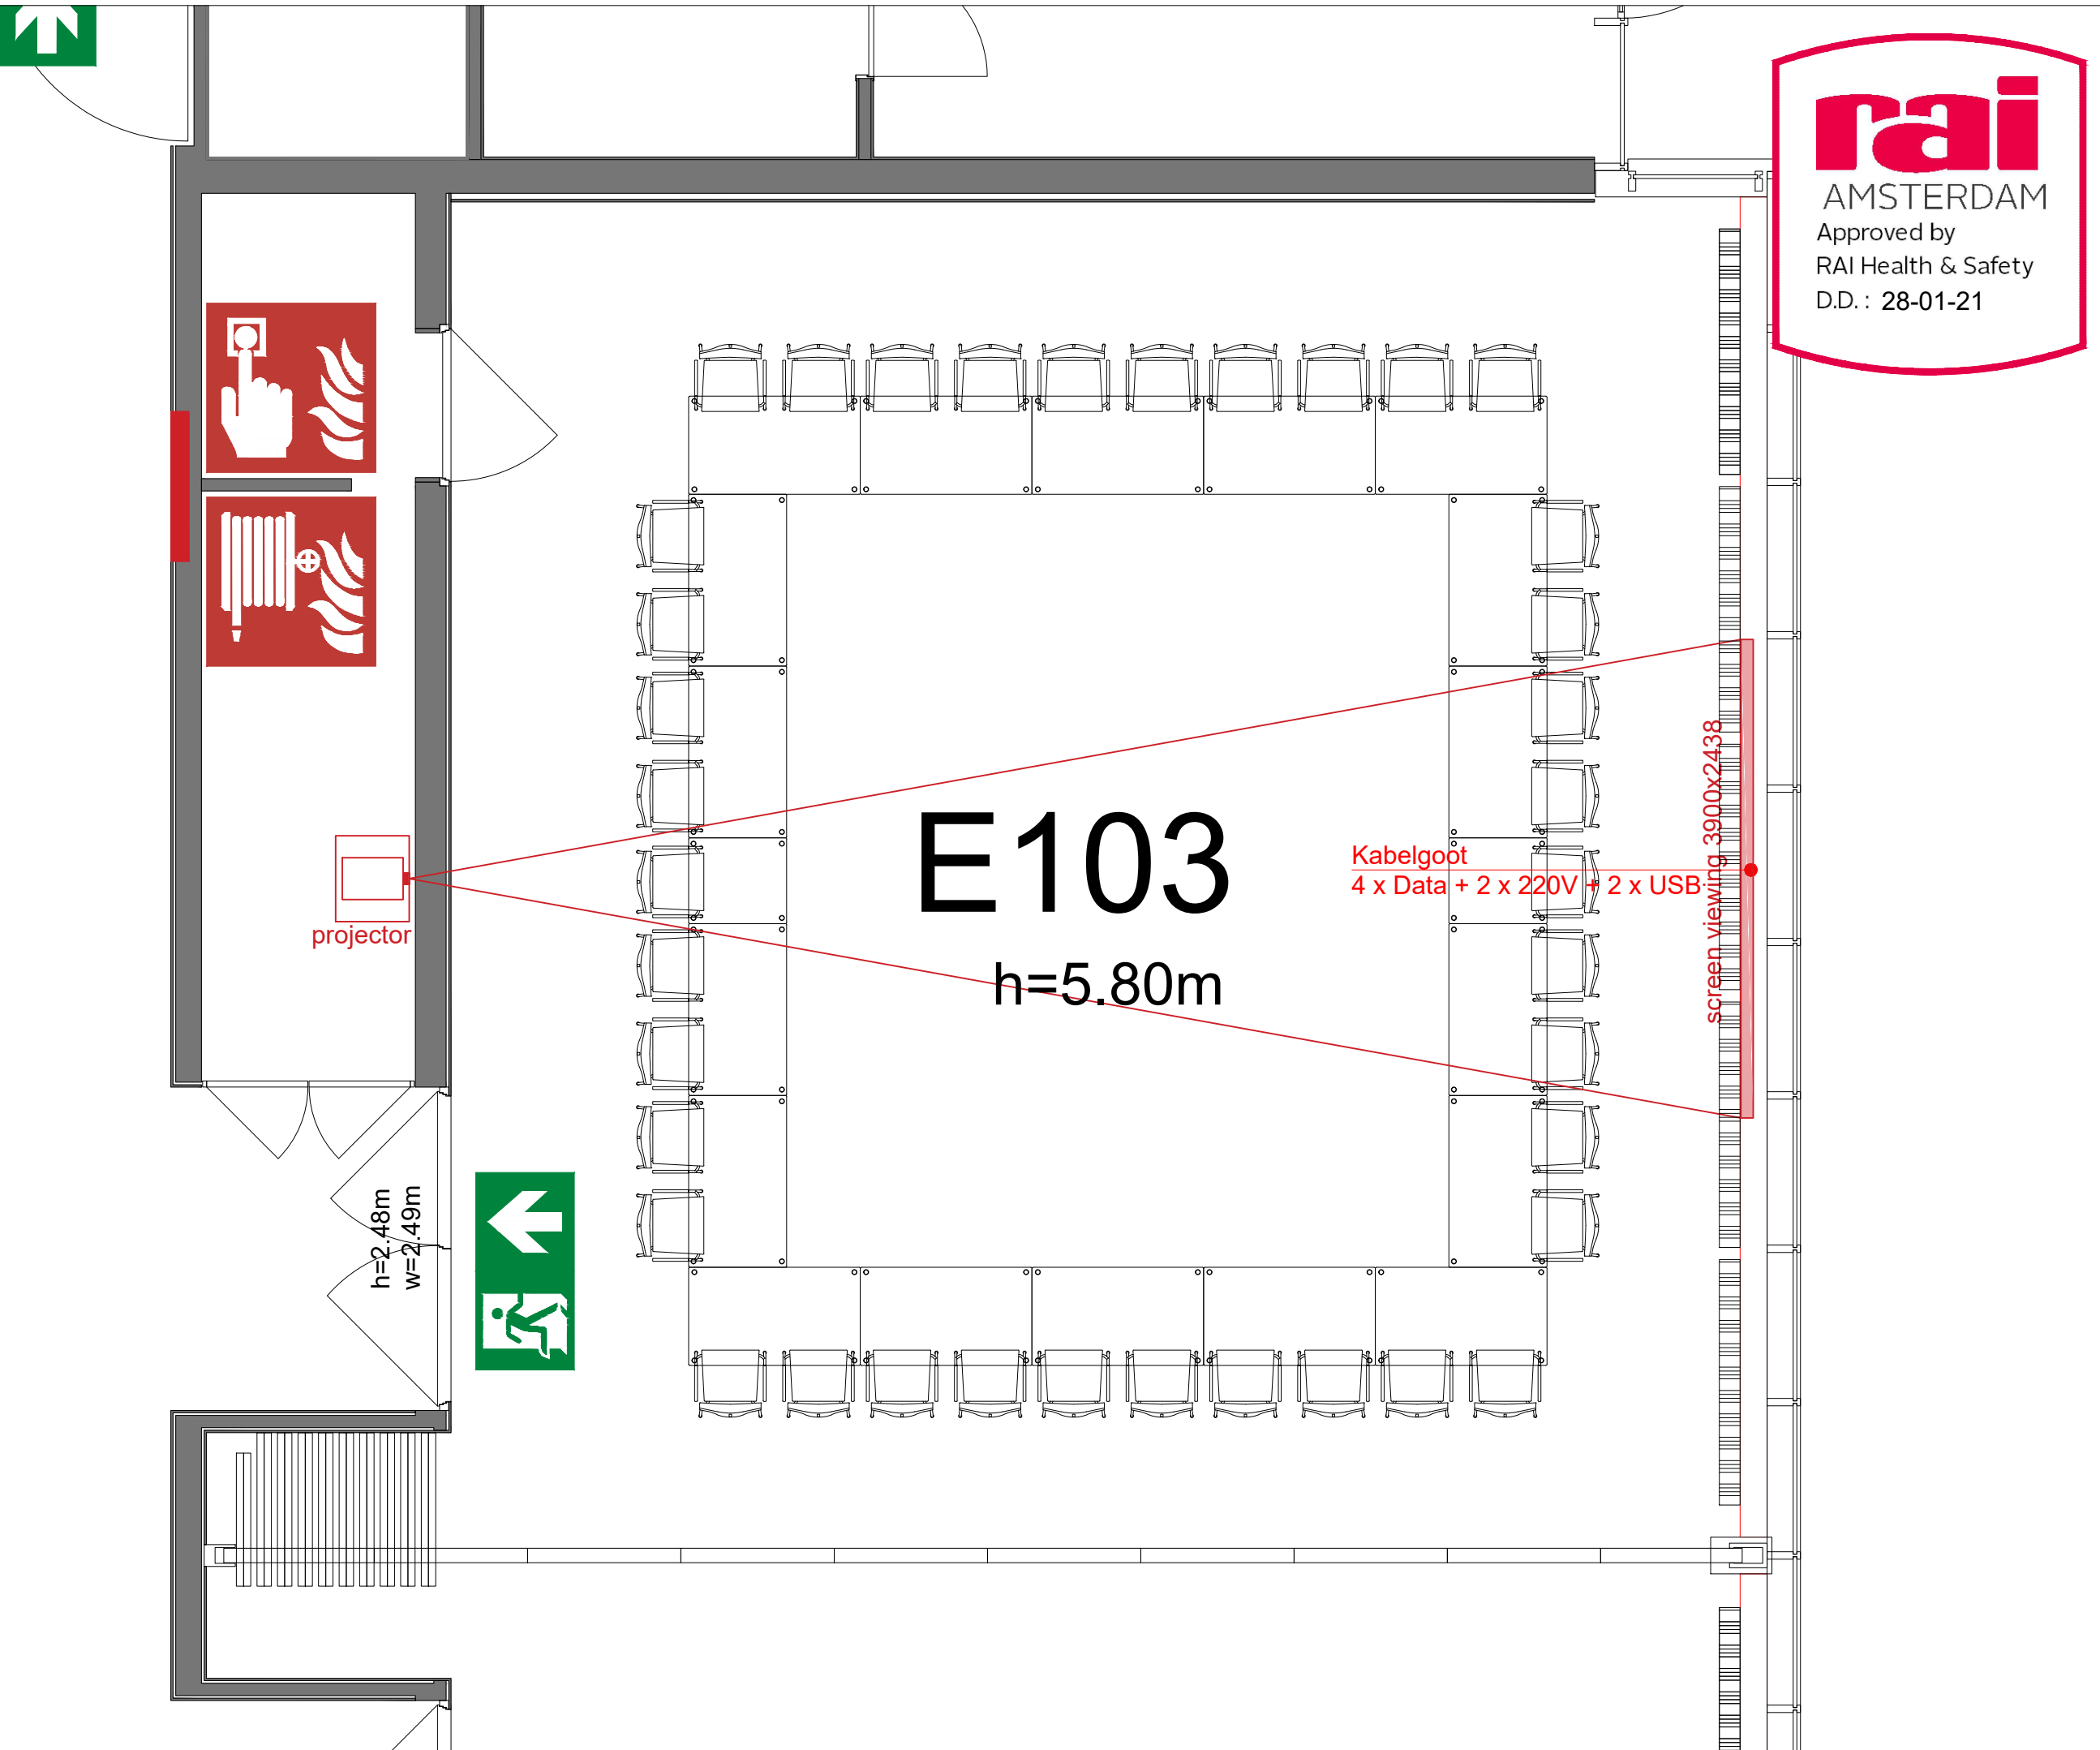



Symbol Legend

- Emergency Exit
- First Aid
- Fire Extinguisher
- Fire Hose Reel
- Fire Alarm Call Point
- Fire Hydrant
- Event Catering Outlet
- Event Coffee Point
- Female Toilet
- Male Toilet
- Accessible Toilet
- Cloakroom
- RAI Live Screen
- Rigging Point
- Electra & Data
- Water - Tap and Drain
- Drain
- Cable Duct

Meubilair:

- 19 tables (140x80 cm)
- 38 chairs


Virtual Tour

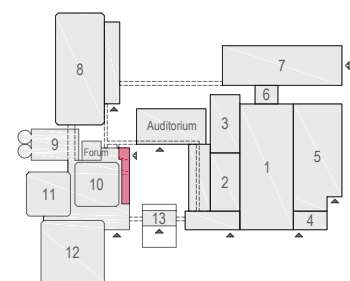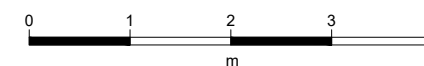

E103 - 10





Drawing Number 563
 Date (dd-mm-yy) 05.02.2021
 Scale A3 1:50
 Drawn cadoffice@rai.nl
 Changes / Omissions excepted

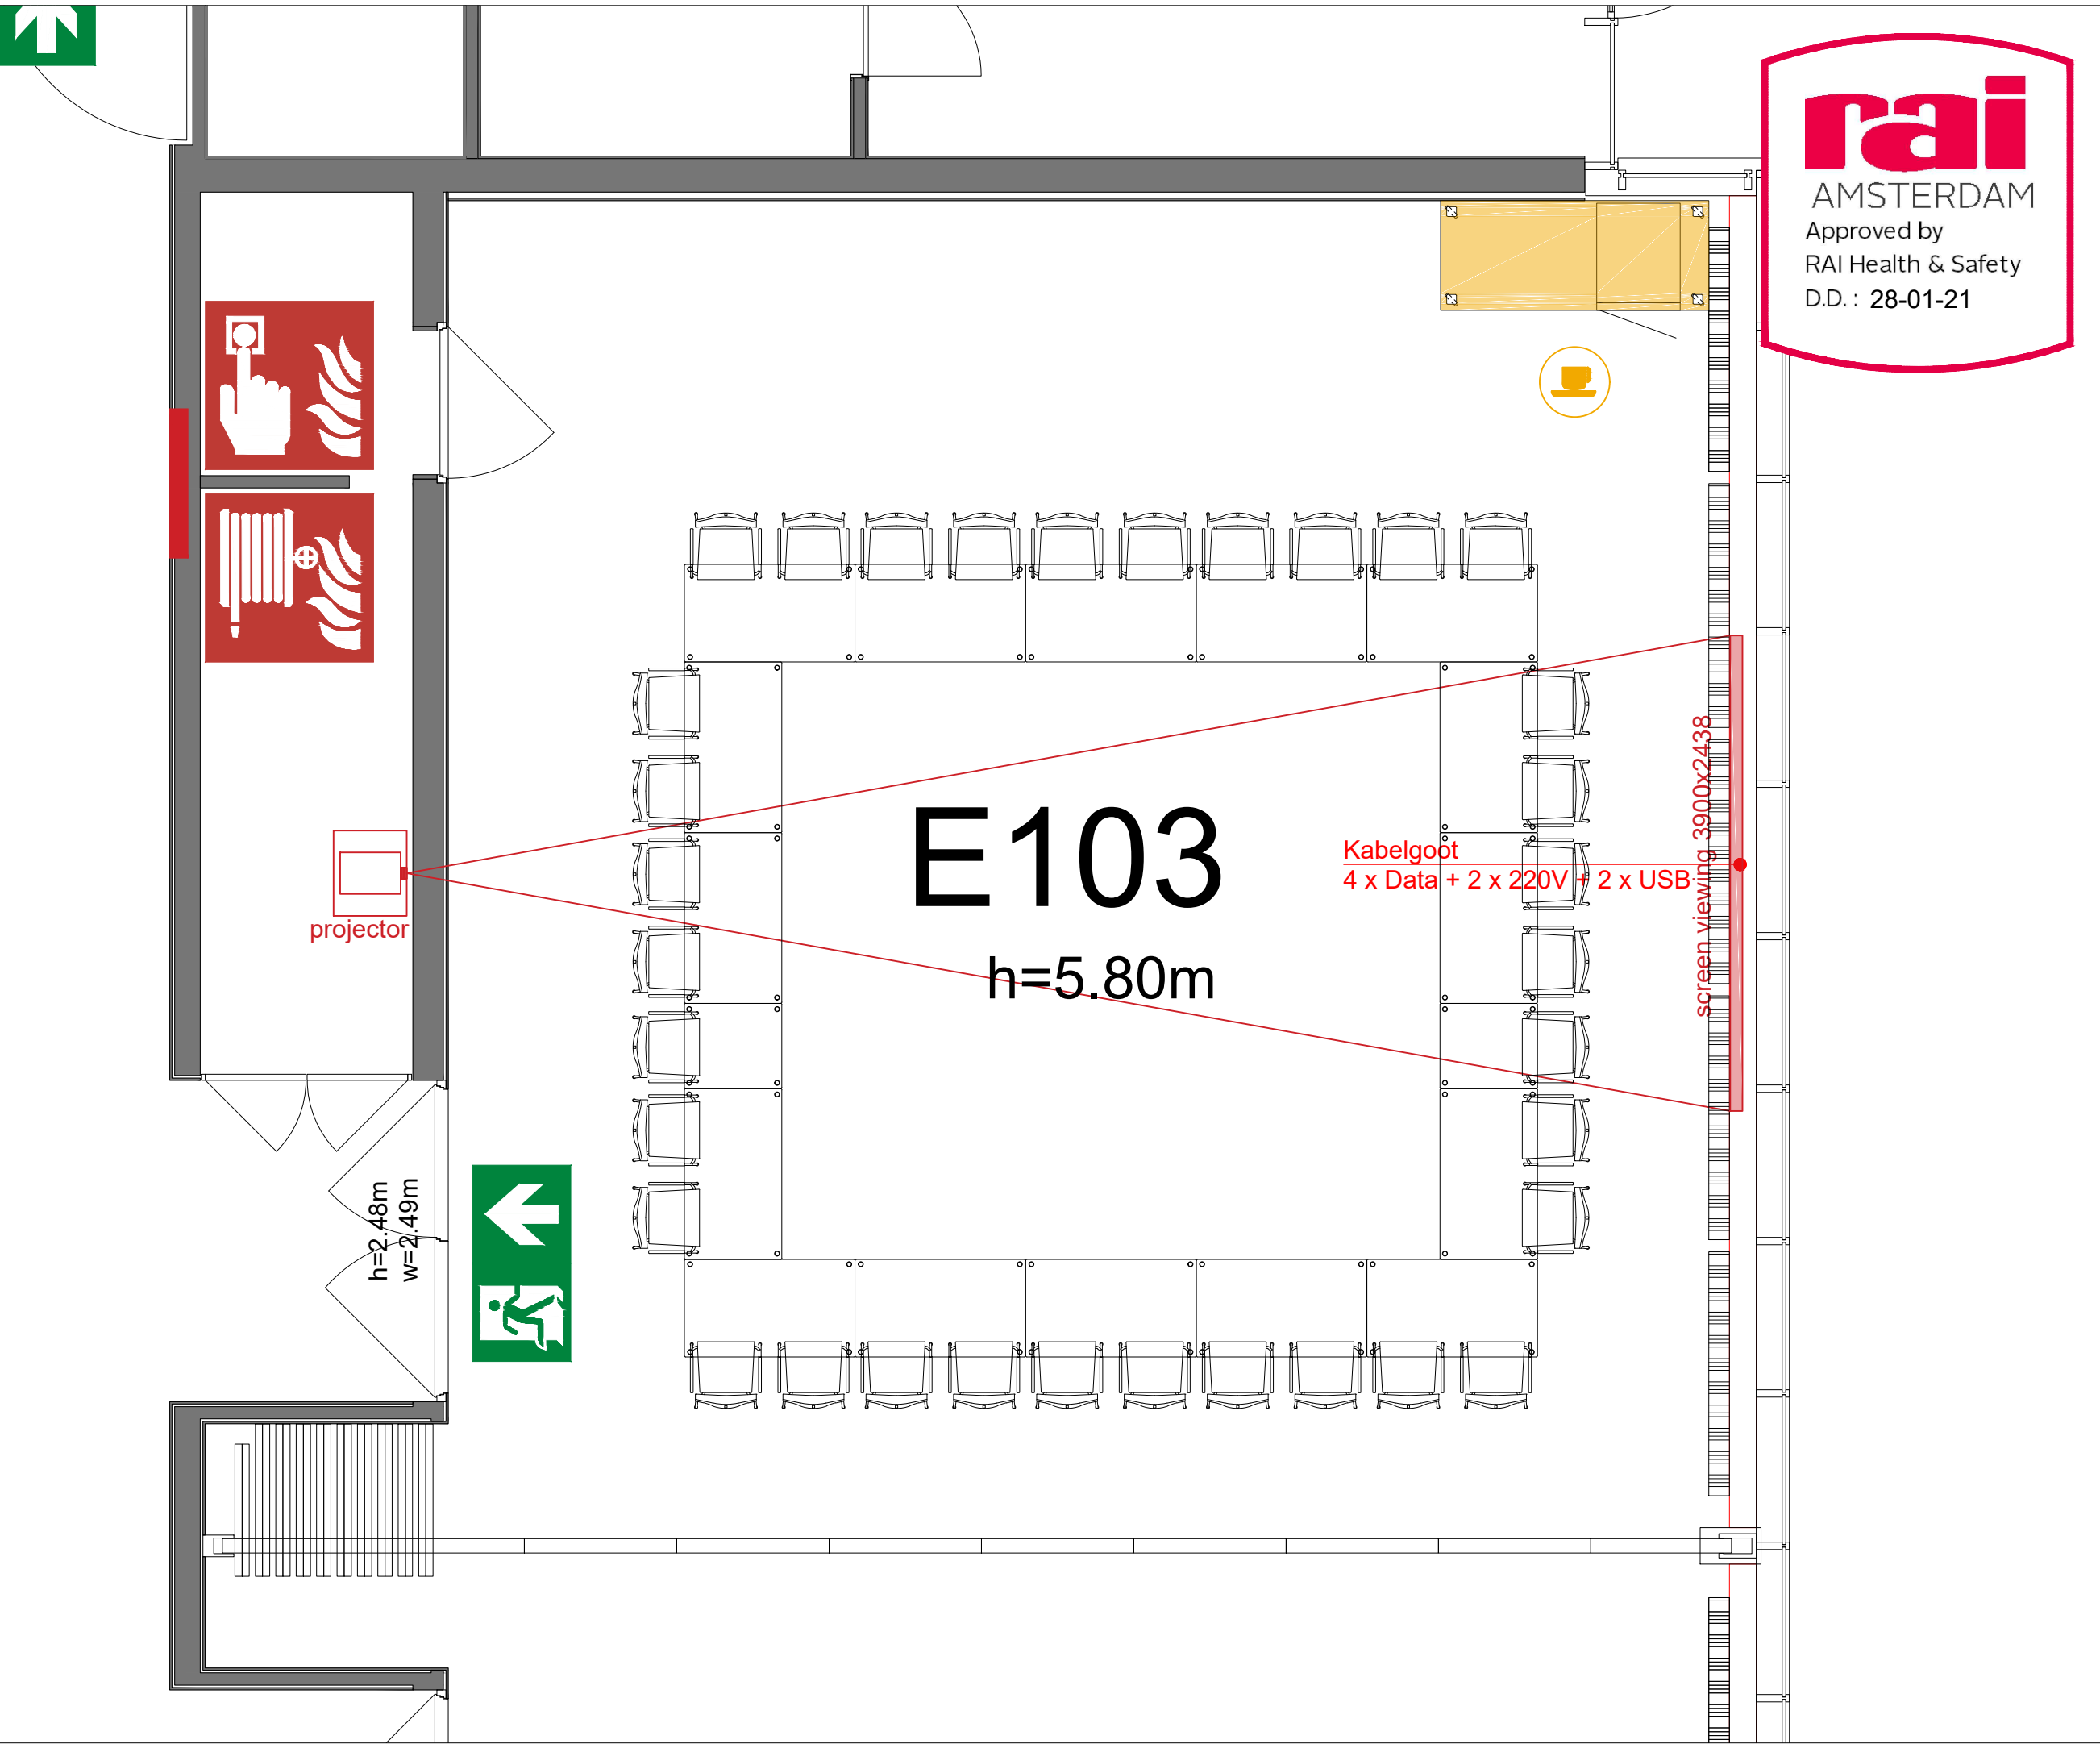

Symbol Legend

- Emergency Exit
- First Aid
- Fire Extinguisher
- Fire Hose Reel
- Fire Alarm Call Point
- Fire Hydrant
- Event Catering Outlet
- Event Coffee Point
- Female Toilet
- Male Toilet
- Accessible Toilet
- Cloakroom
- RAI Live Screen
- Rigging Point
- Electra & Data
- Water - Tap and Drain
- Drain
- Cable Duct


- Meubilair:**
- 16 tables (140x80 cm)
 - 2 tables (80x80 cm)
 - 34 chairs
- Virtual Tour

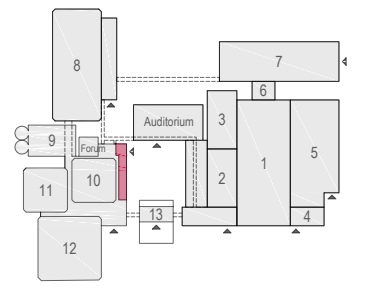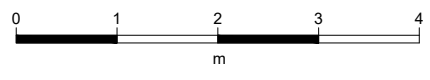

E103 - 11



Drawing Number 563
Date (dd-mm-yy) 05.02.2021
Scale A3 1:50
Drawn cadoffice@rai.nl
Changes / Omissions excepted

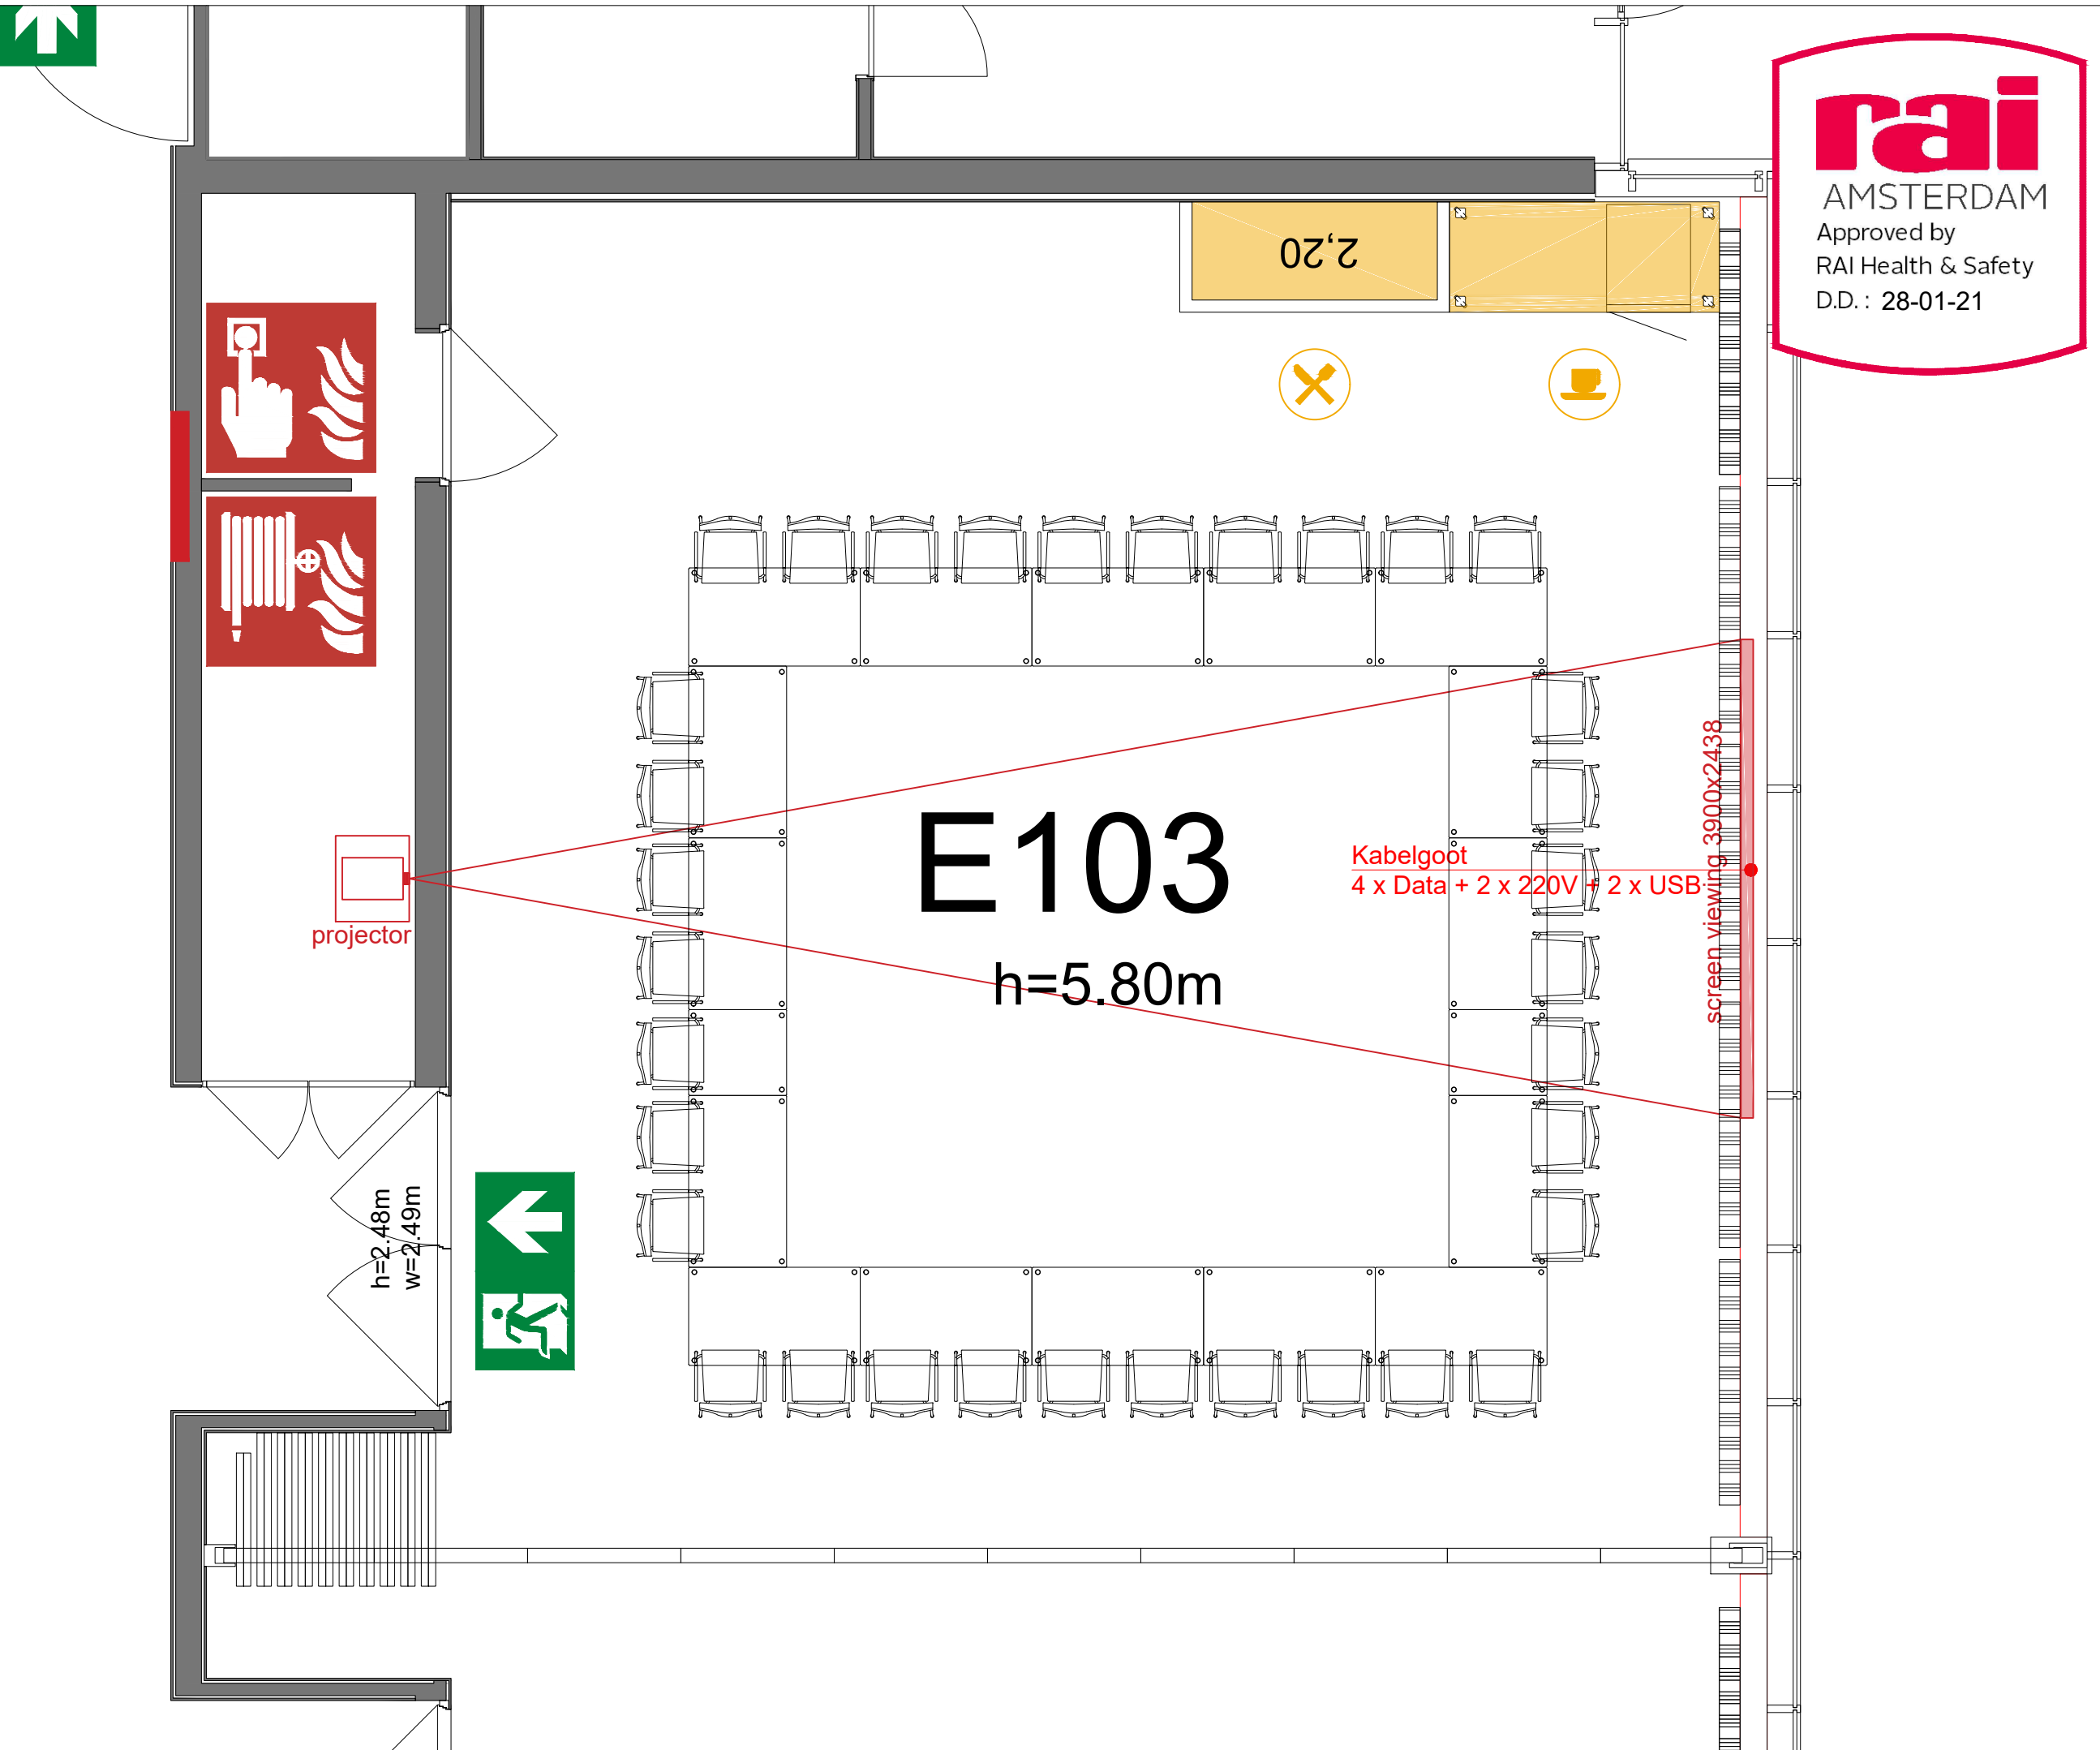



Symbol Legend

- Emergency Exit
- First Aid
- Fire Extinguisher
- Fire Hose Reel
- Fire Alarm Call Point
- Fire Hydrant
- Event Catering Outlet
- Event Coffee Point
- Female Toilet
- Male Toilet
- Accessible Toilet
- Cloakroom
- RAI Live Screen
- Rigging Point
- Electra & Data
- Water - Tap and Drain
- Drain
- Cable Duct

Meubilair:

- 16 tables (140x80 cm)
- 2 tables (80x80 cm)
- 34 chairs


Virtual Tour

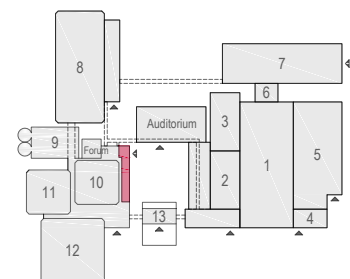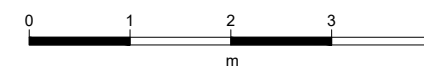

E103 - 12



Drawing Number 563
Date (dd-mm-yy) 05.02.2021
Scale A3 1:50
Drawn cadoffice@rai.nl
Changes / Omissions excepted


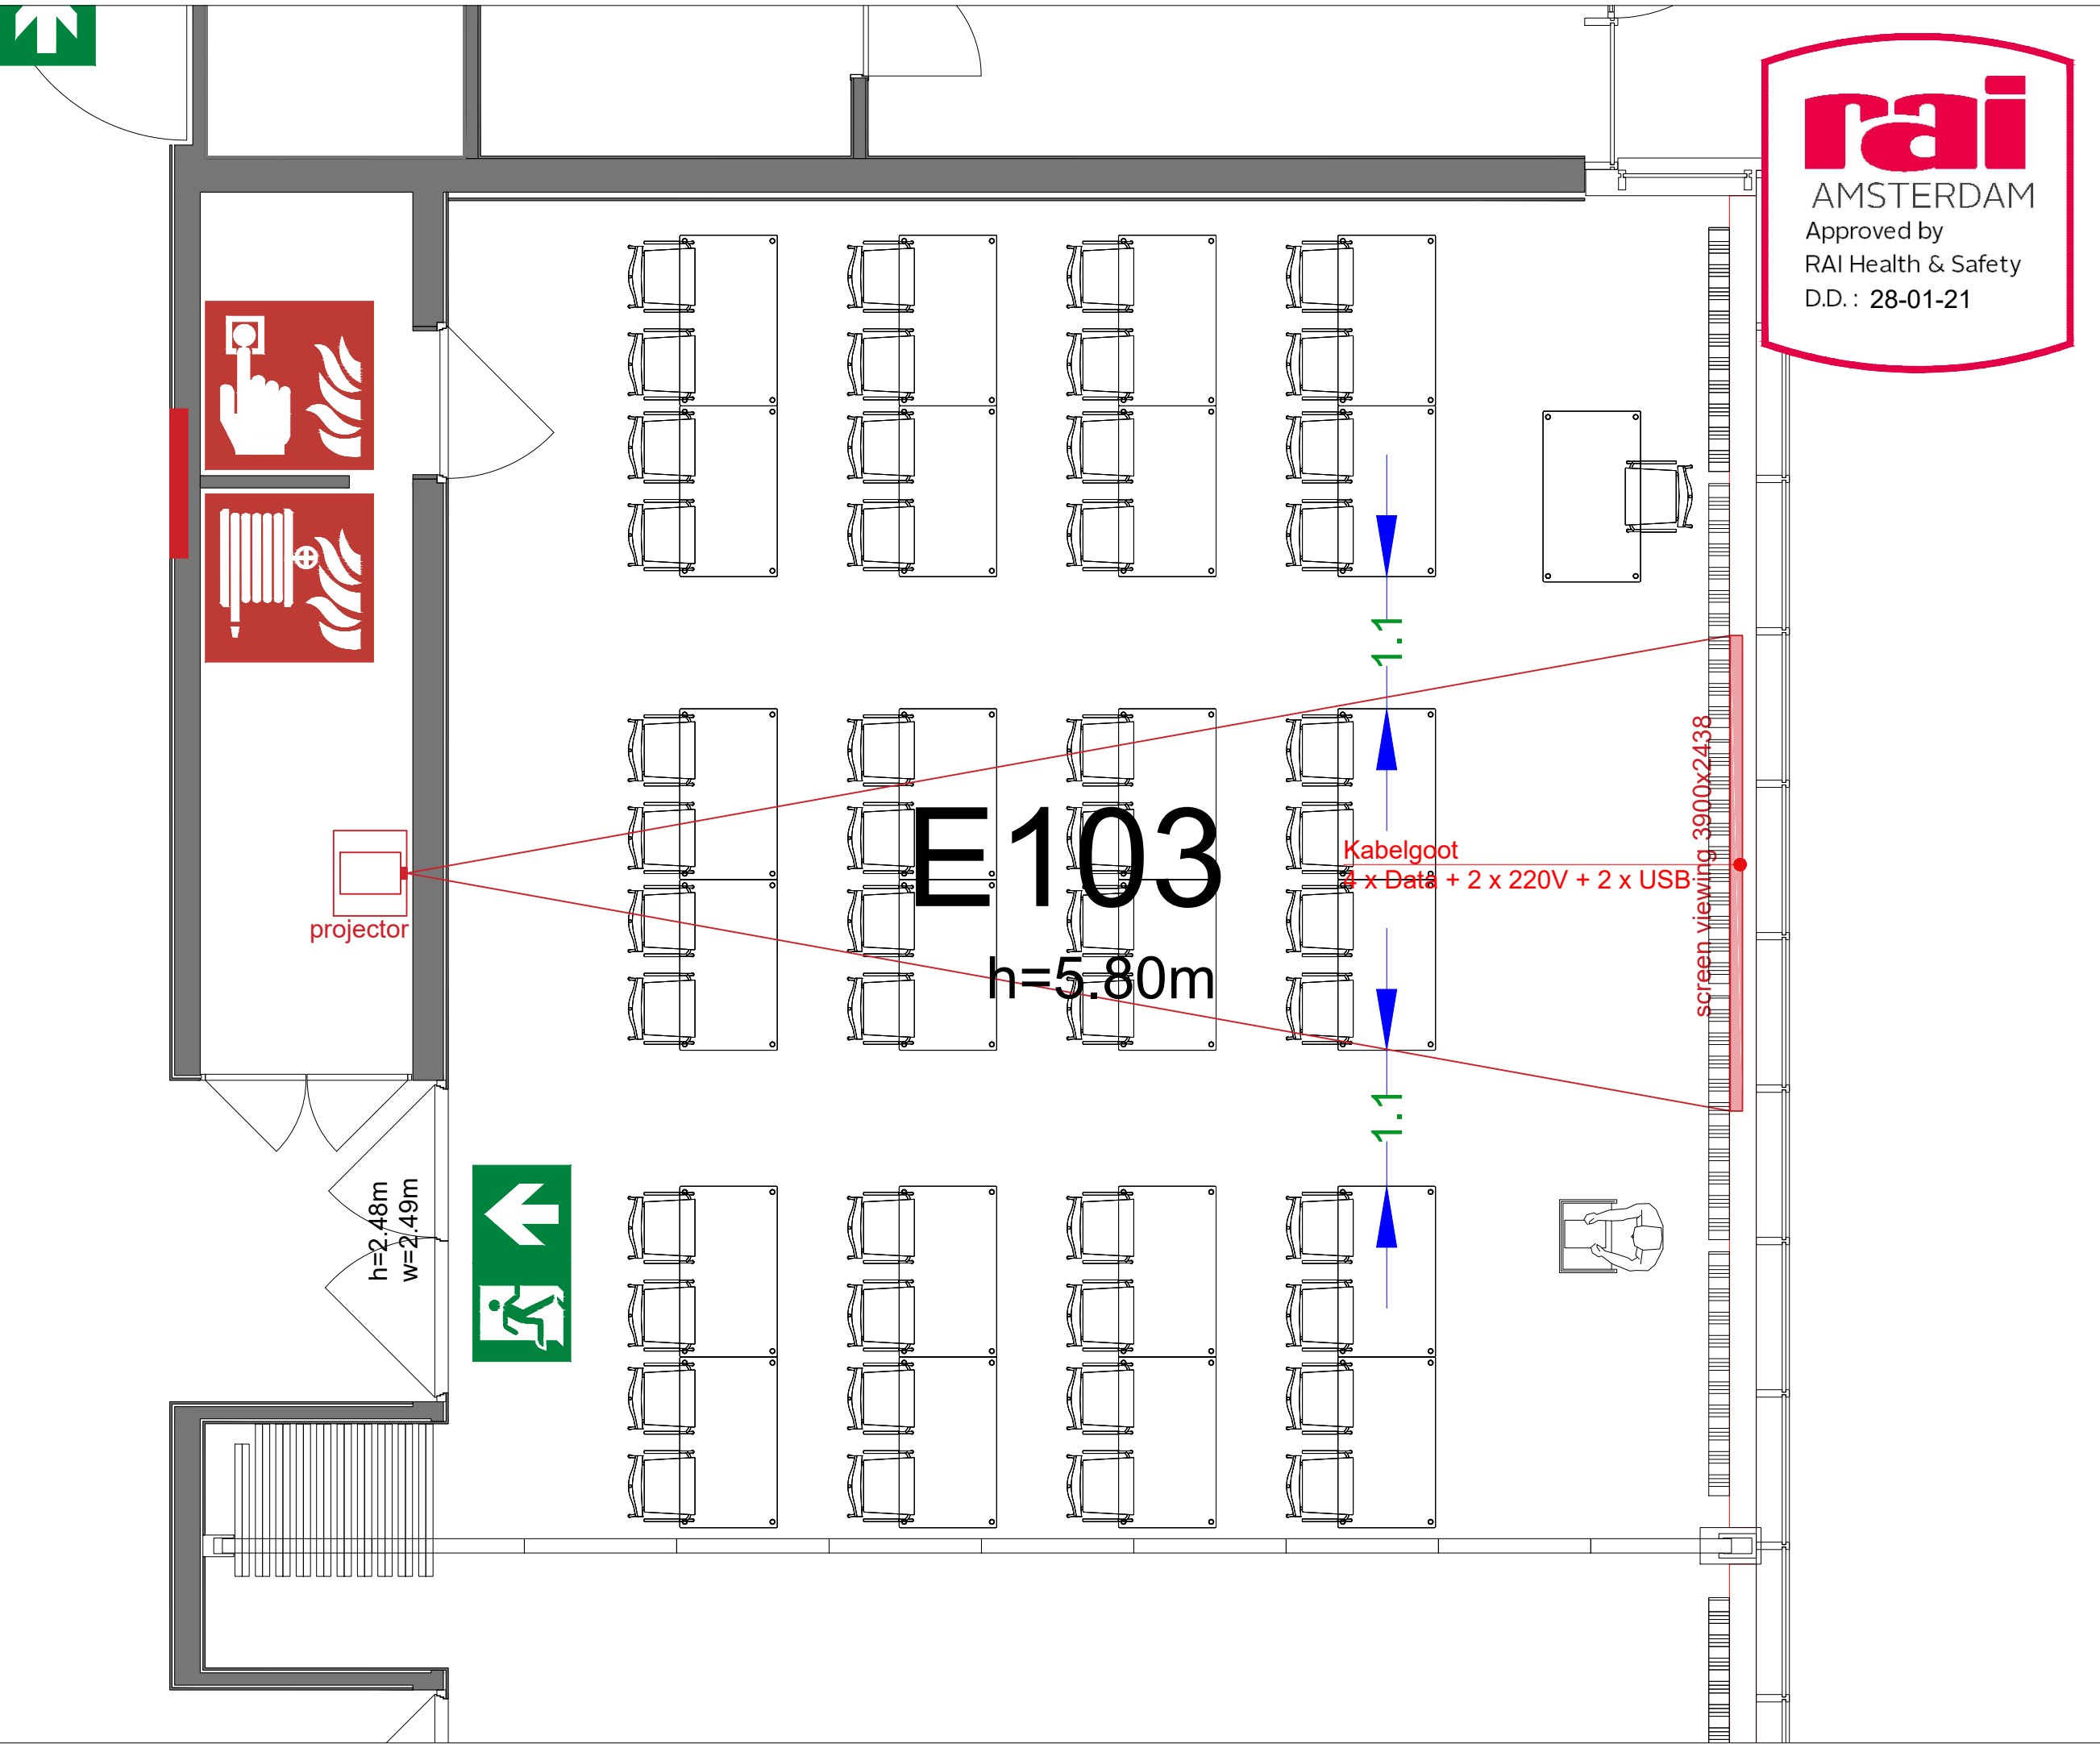


Symbol Legend

- Emergency Exit
- First Aid
- Fire Extinguisher
- Fire Hose Reel
- Fire Alarm Call Point
- Fire Hydrant
- Event Catering Outlet
- Event Coffee Point
- Female Toilet
- Male Toilet
- Accessible Toilet
- Cloakroom
- RAI Live Screen
- Rigging Point
- Electra & Data
- Water - Tap and Drain
- Drain
- Cable Duct

Meubilair:
 - 25 tables (140x80 cm)
 - 49 chairs


Virtual Tour

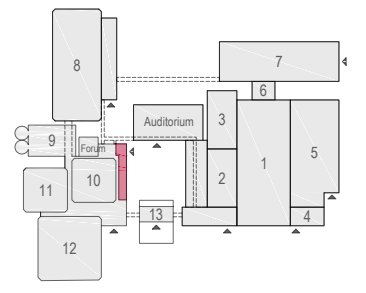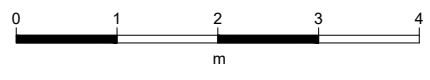

E103 - 13



Drawing Number 563
 Date (dd-mm-yy) 05.02.2021
 Scale A3 1:50
 Drawn cadoffice@rai.nl
 Changes / Omissions excepted


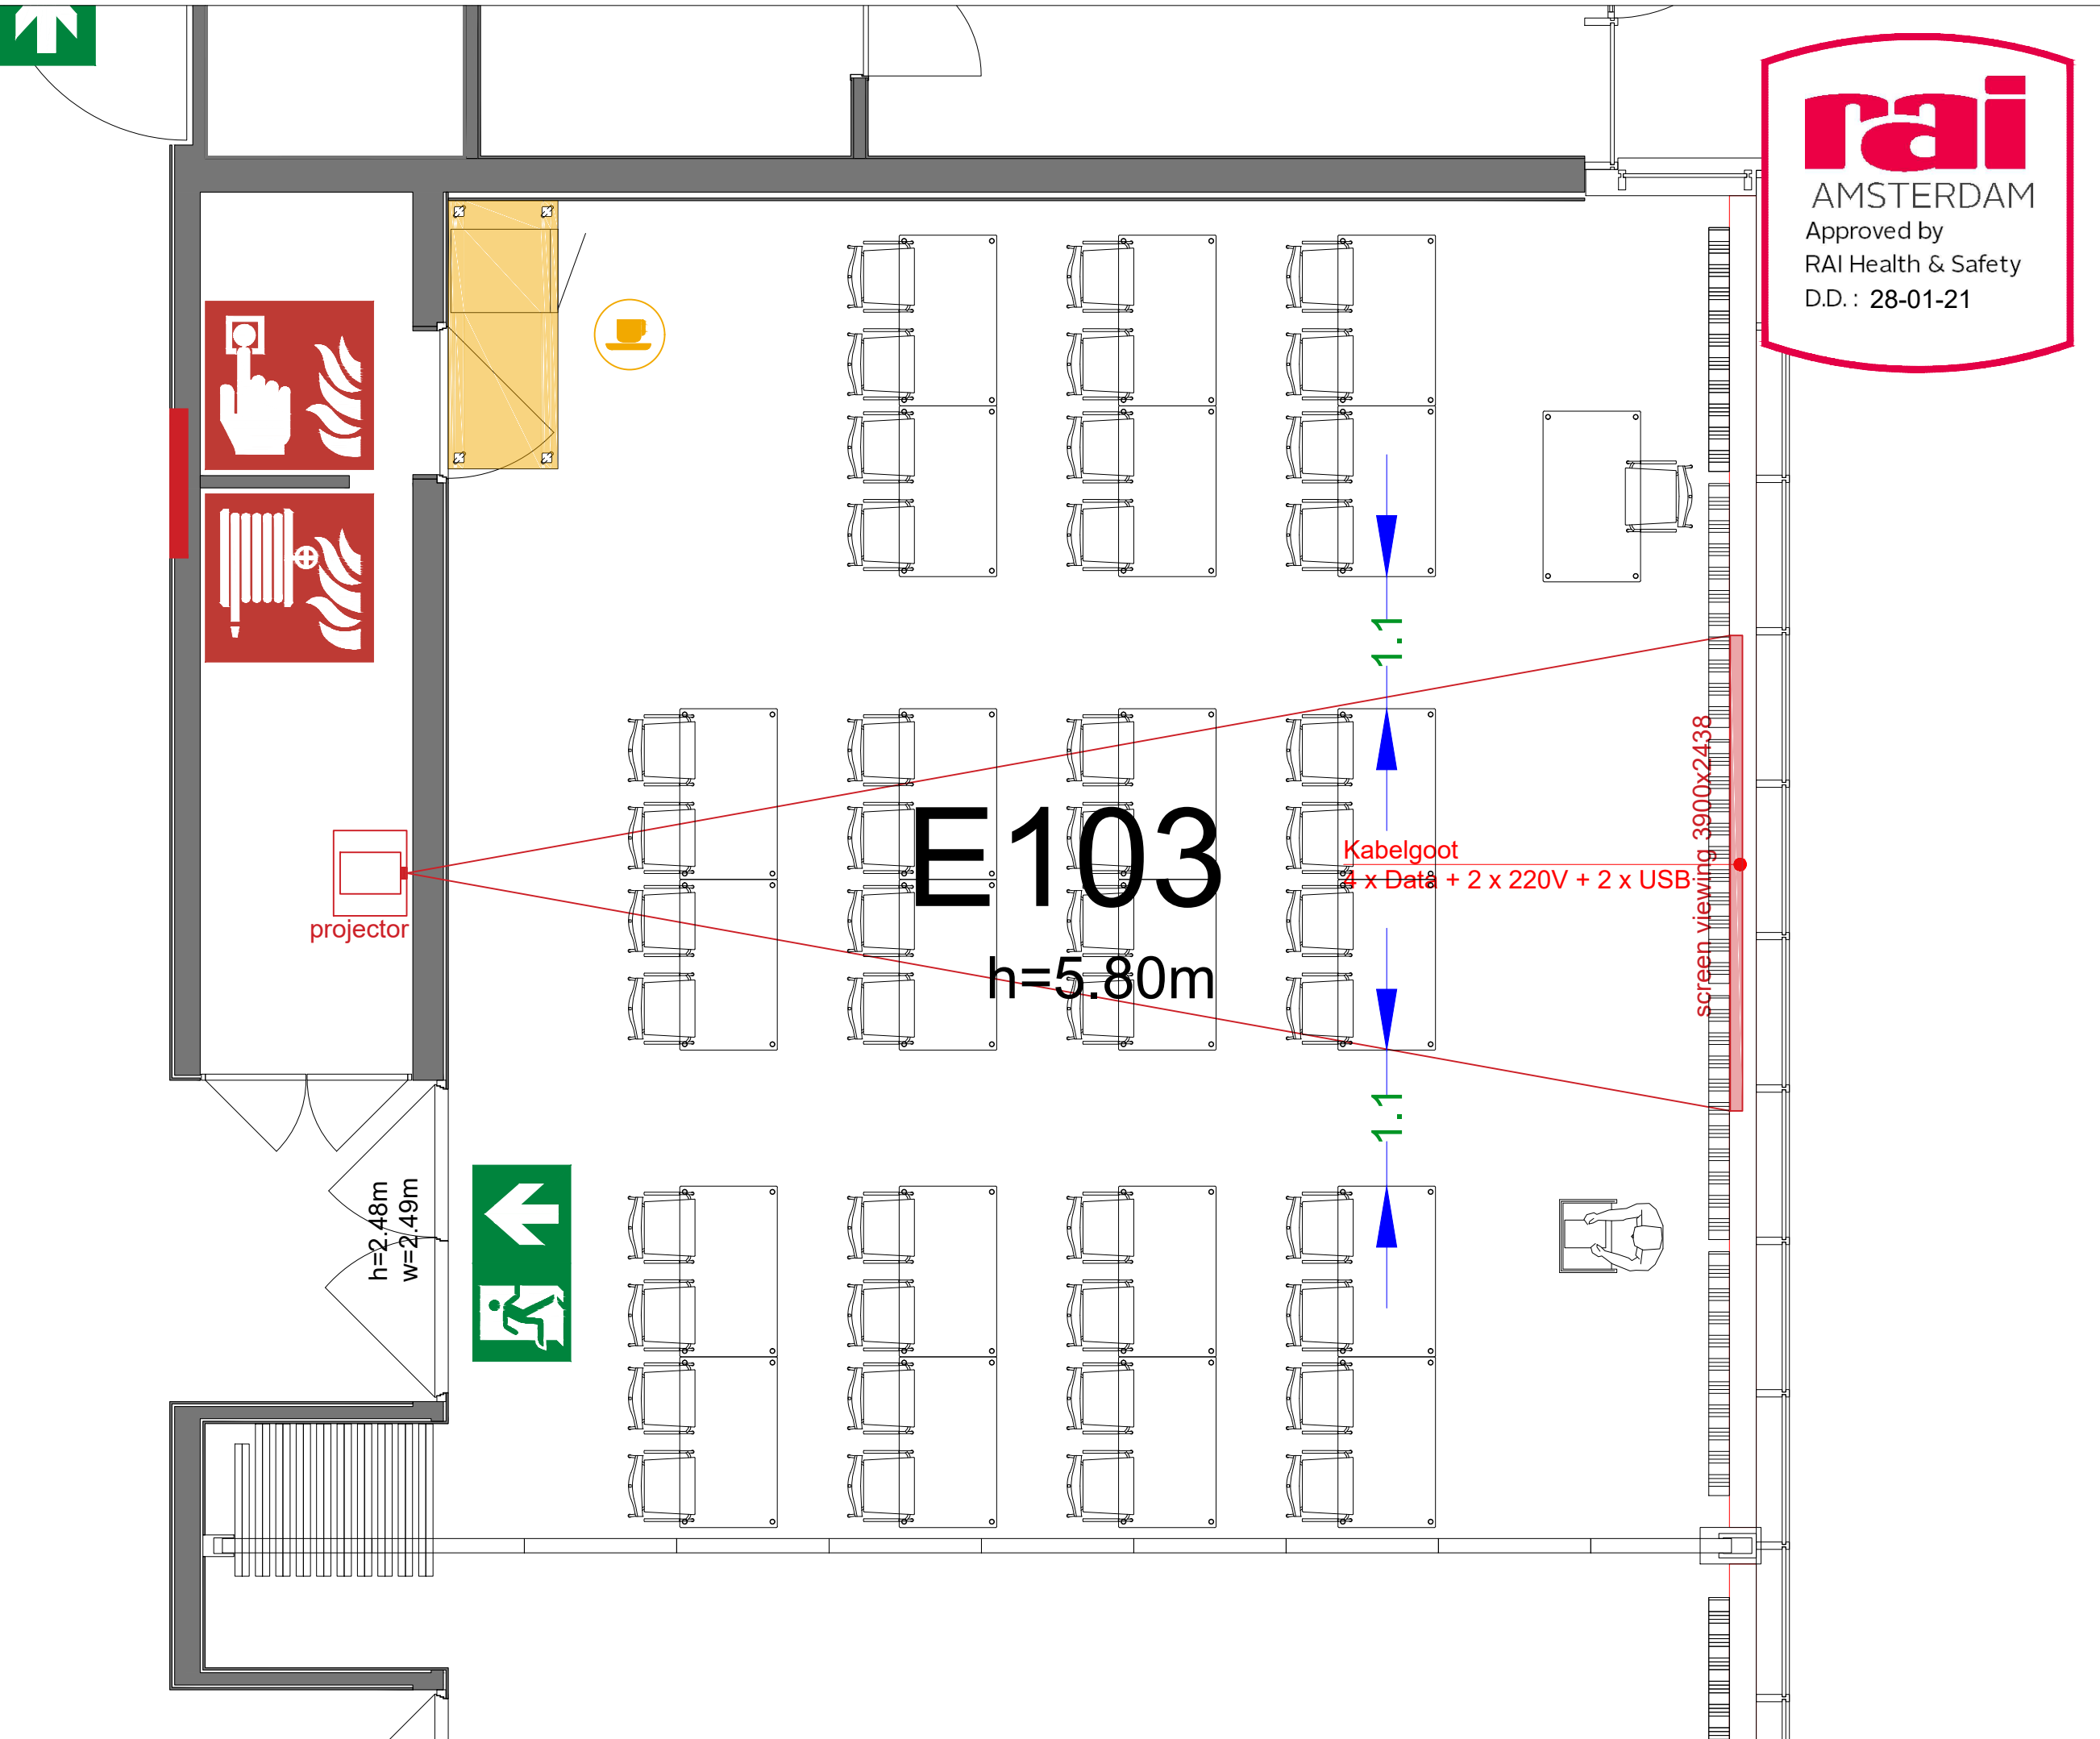


Symbol Legend

- Emergency Exit
- First Aid
- Fire Extinguisher
- Fire Hose Reel
- Fire Alarm Call Point
- Fire Hydrant
- Event Catering Outlet
- Event Coffee Point
- Female Toilet
- Male Toilet
- Accessible Toilet
- Cloakroom
- RAI Live Screen
- Rigging Point
- Electra & Data
- Water - Tap and Drain
- Drain
- Cable Duct

Meubilair:
 - 23 tables (140x80 cm)
 - 45 chairs


Virtual Tour

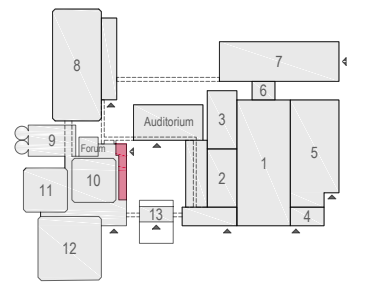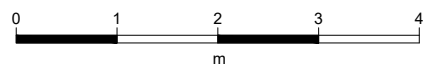

E103 - 14



Drawing Number 563
 Date (dd-mm-yy) 05.02.2021
 Scale A3 1:50
 Drawn cadoffice@rai.nl
 Changes / Omissions excepted


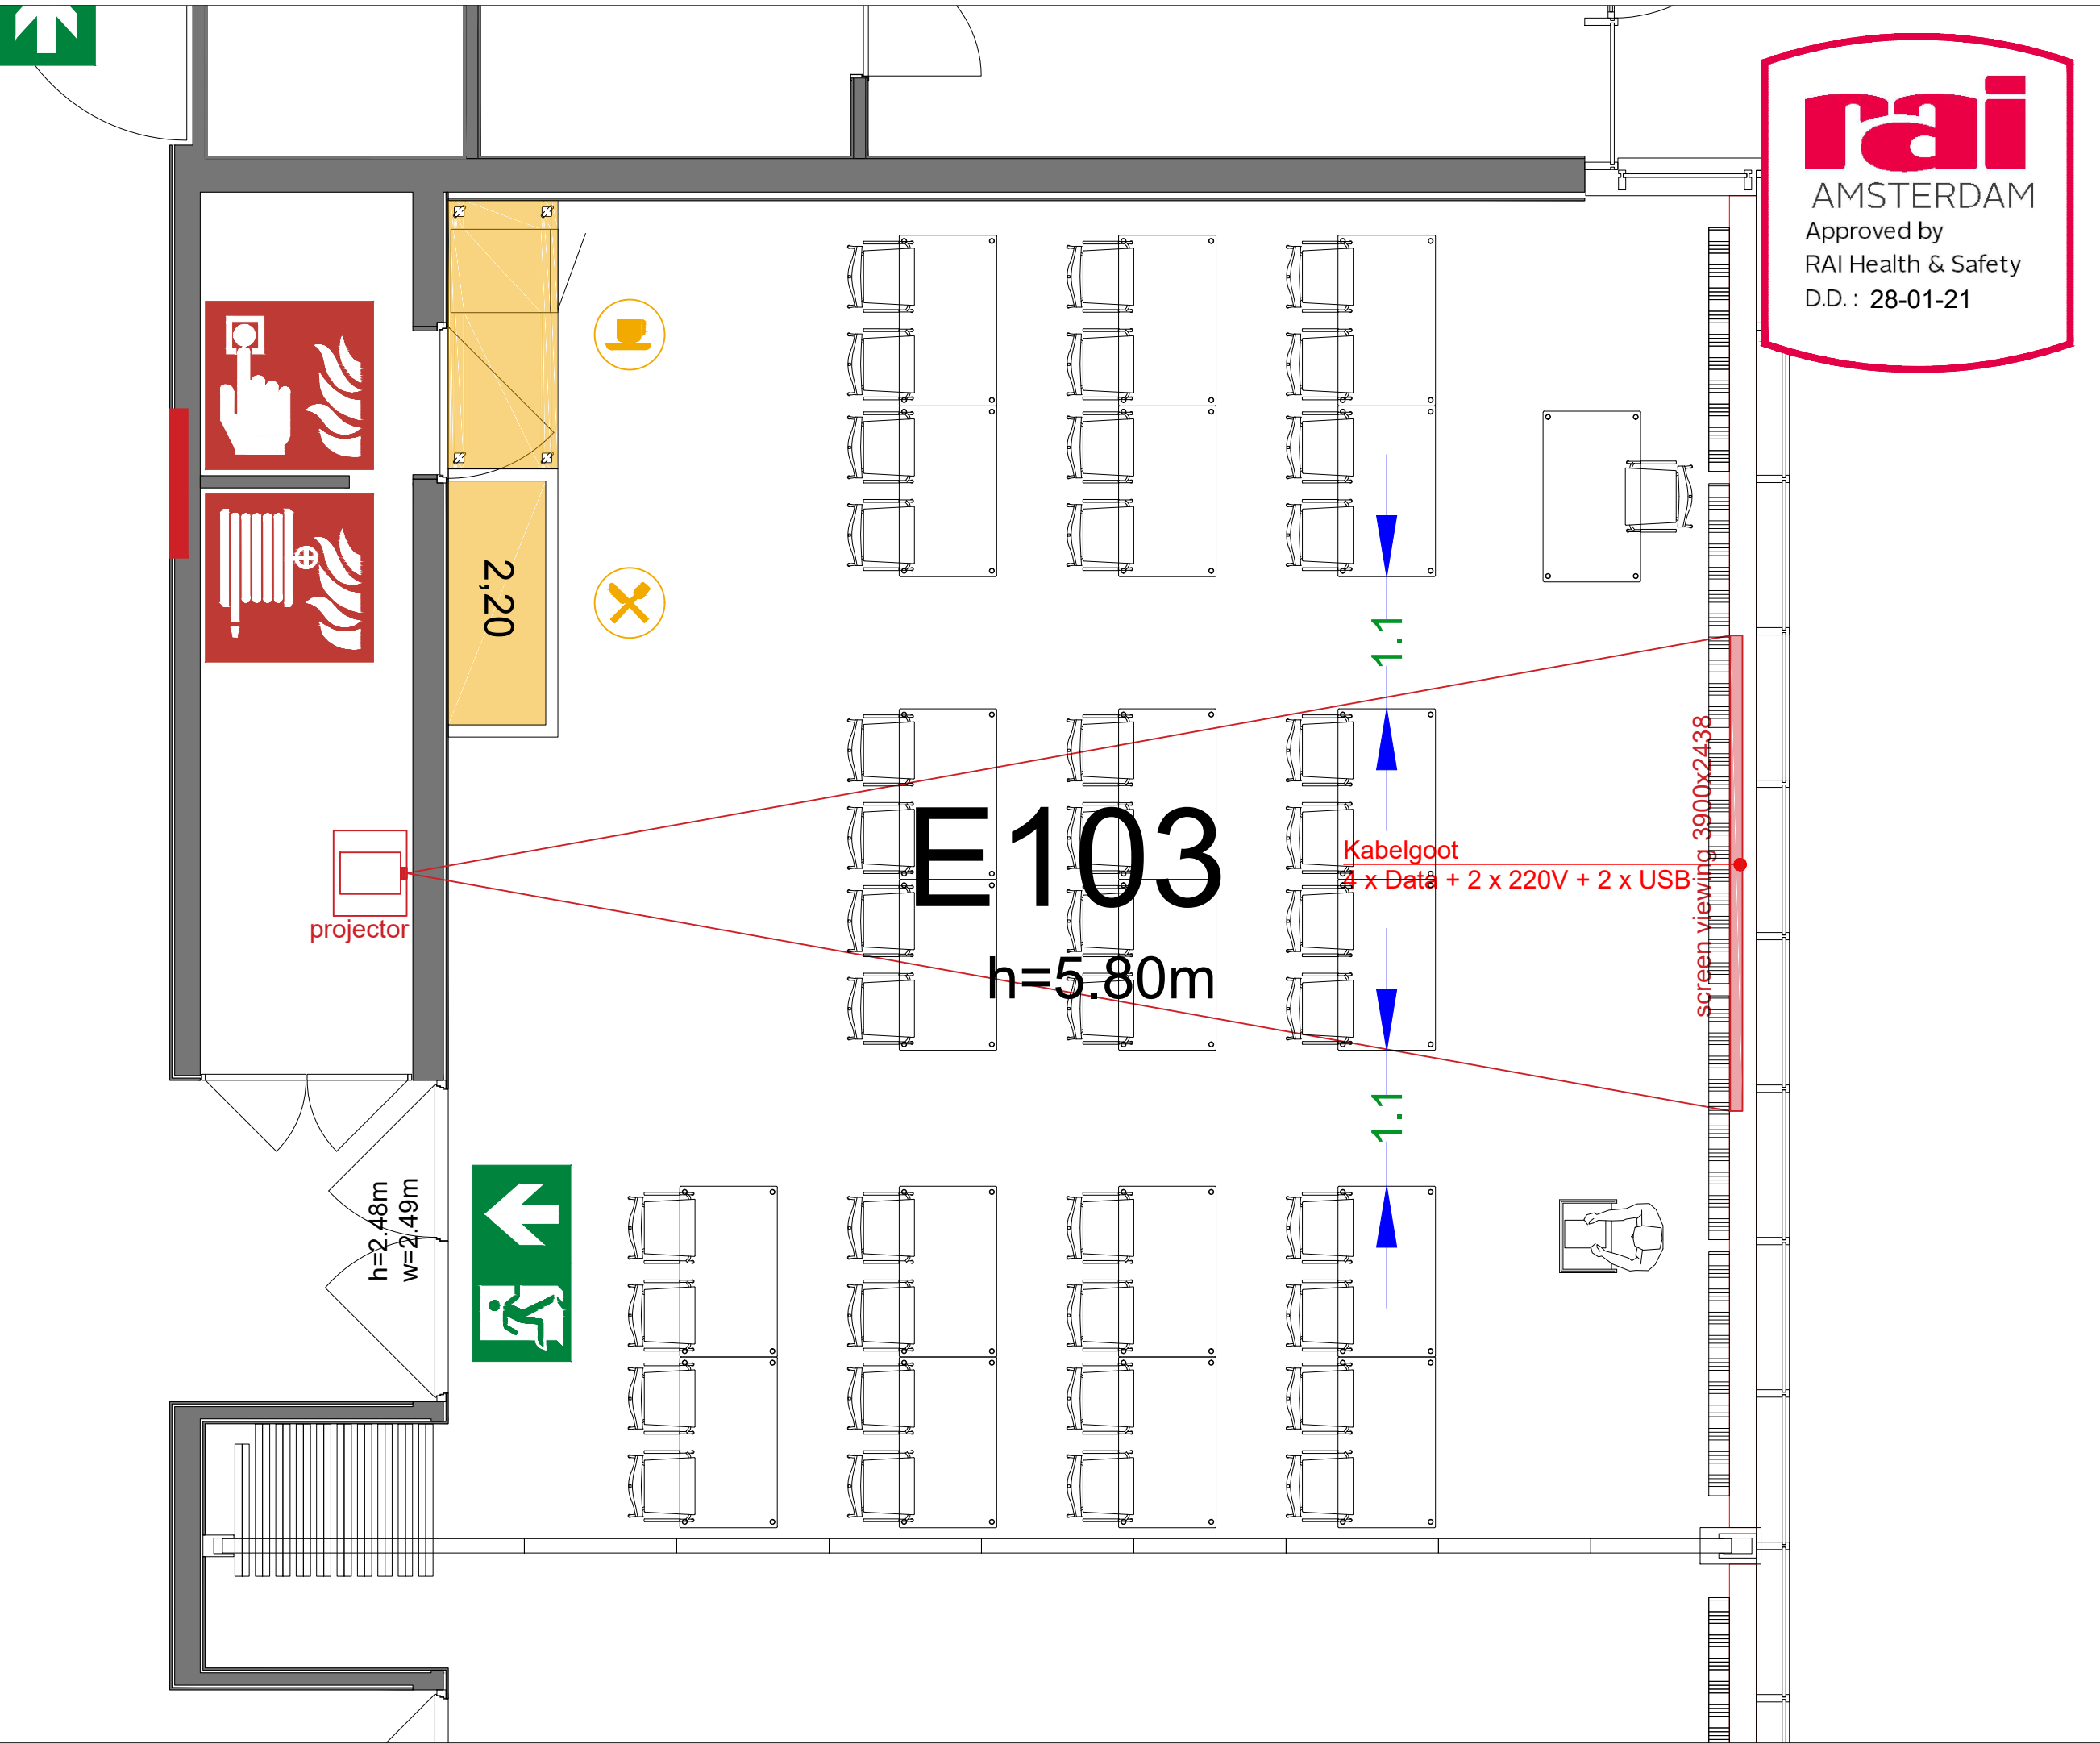


Symbol Legend

- Emergency Exit
- First Aid
- Fire Extinguisher
- Fire Hose Reel
- Fire Alarm Call Point
- Fire Hydrant
- Event Catering Outlet
- Event Coffee Point
- Female Toilet
- Male Toilet
- Accessible Toilet
- Cloakroom
- RAI Live Screen
- Rigging Point
- Electra & Data
- Water - Tap and Drain
- Drain
- Cable Duct

Meubilair:
 - 21 tables (140x80 cm)
 - 41 chairs


Virtual Tour

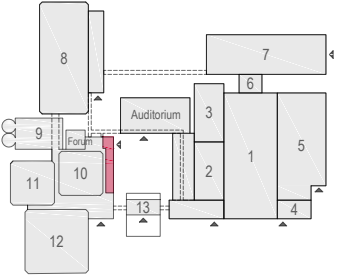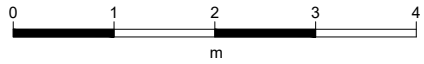

E103 - 15



Drawing Number 563
 Date (dd-mm-yy) 05.02.2021
 Scale A3 1:50
 Drawn cadoffice@rai.nl
 Changes / Omissions excepted


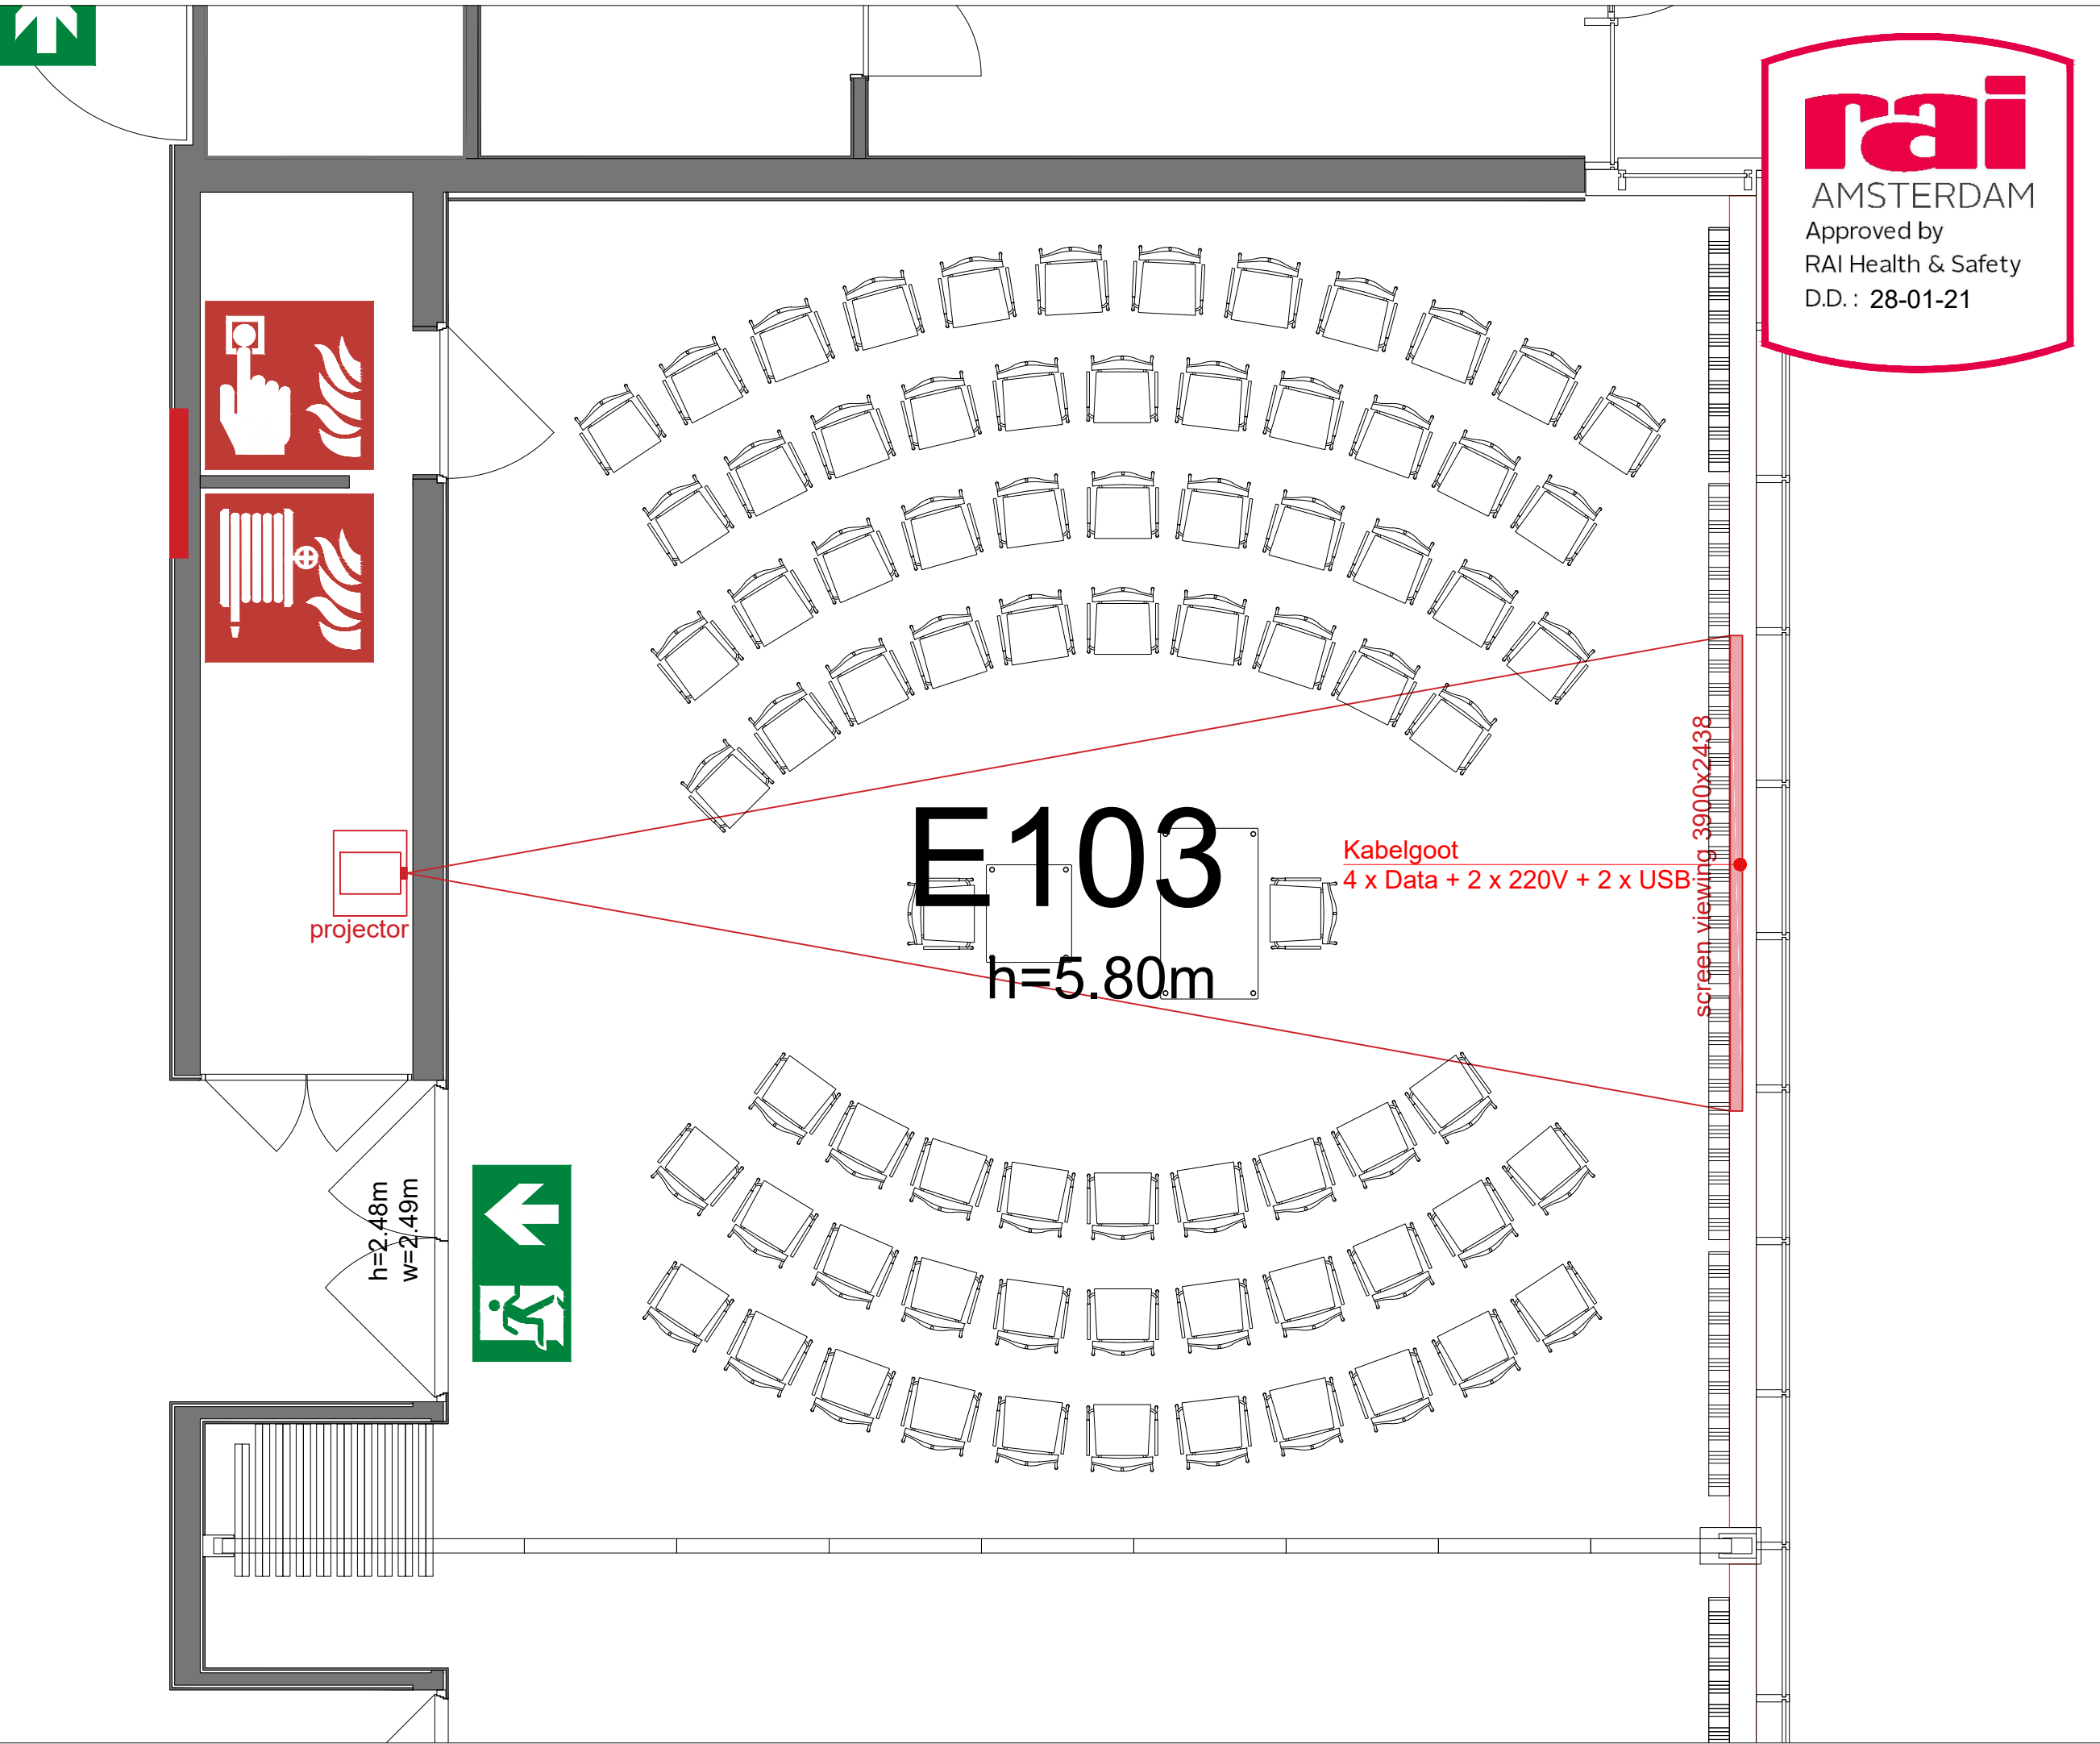


Symbol Legend

- Emergency Exit
- First Aid
- Fire Extinguisher
- Fire Hose Reel
- Fire Alarm Call Point
- Fire Hydrant
- Event Catering Outlet
- Event Coffee Point
- Female Toilet
- Male Toilet
- Accessible Toilet
- Cloakroom
- RAI Live Screen
- Rigging Point
- Electra & Data
- Water - Tap and Drain
- Drain
- Cable Duct

- Meubilair:**
- 2 table (140x80 cm)
 - 1 table (80x80 cm)
 - 77 chairs


Virtual Tour

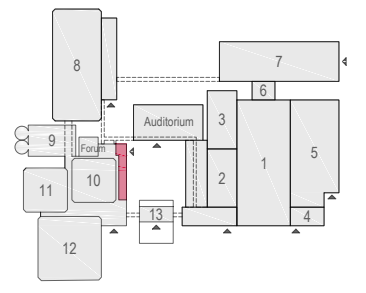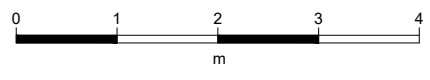

E103 - 16



Drawing Number 563
 Date (dd-mm-yy) 05.02.2021
 Scale A3 1:50
 Drawn cadoffice@rai.nl
 Changes / Omissions excepted

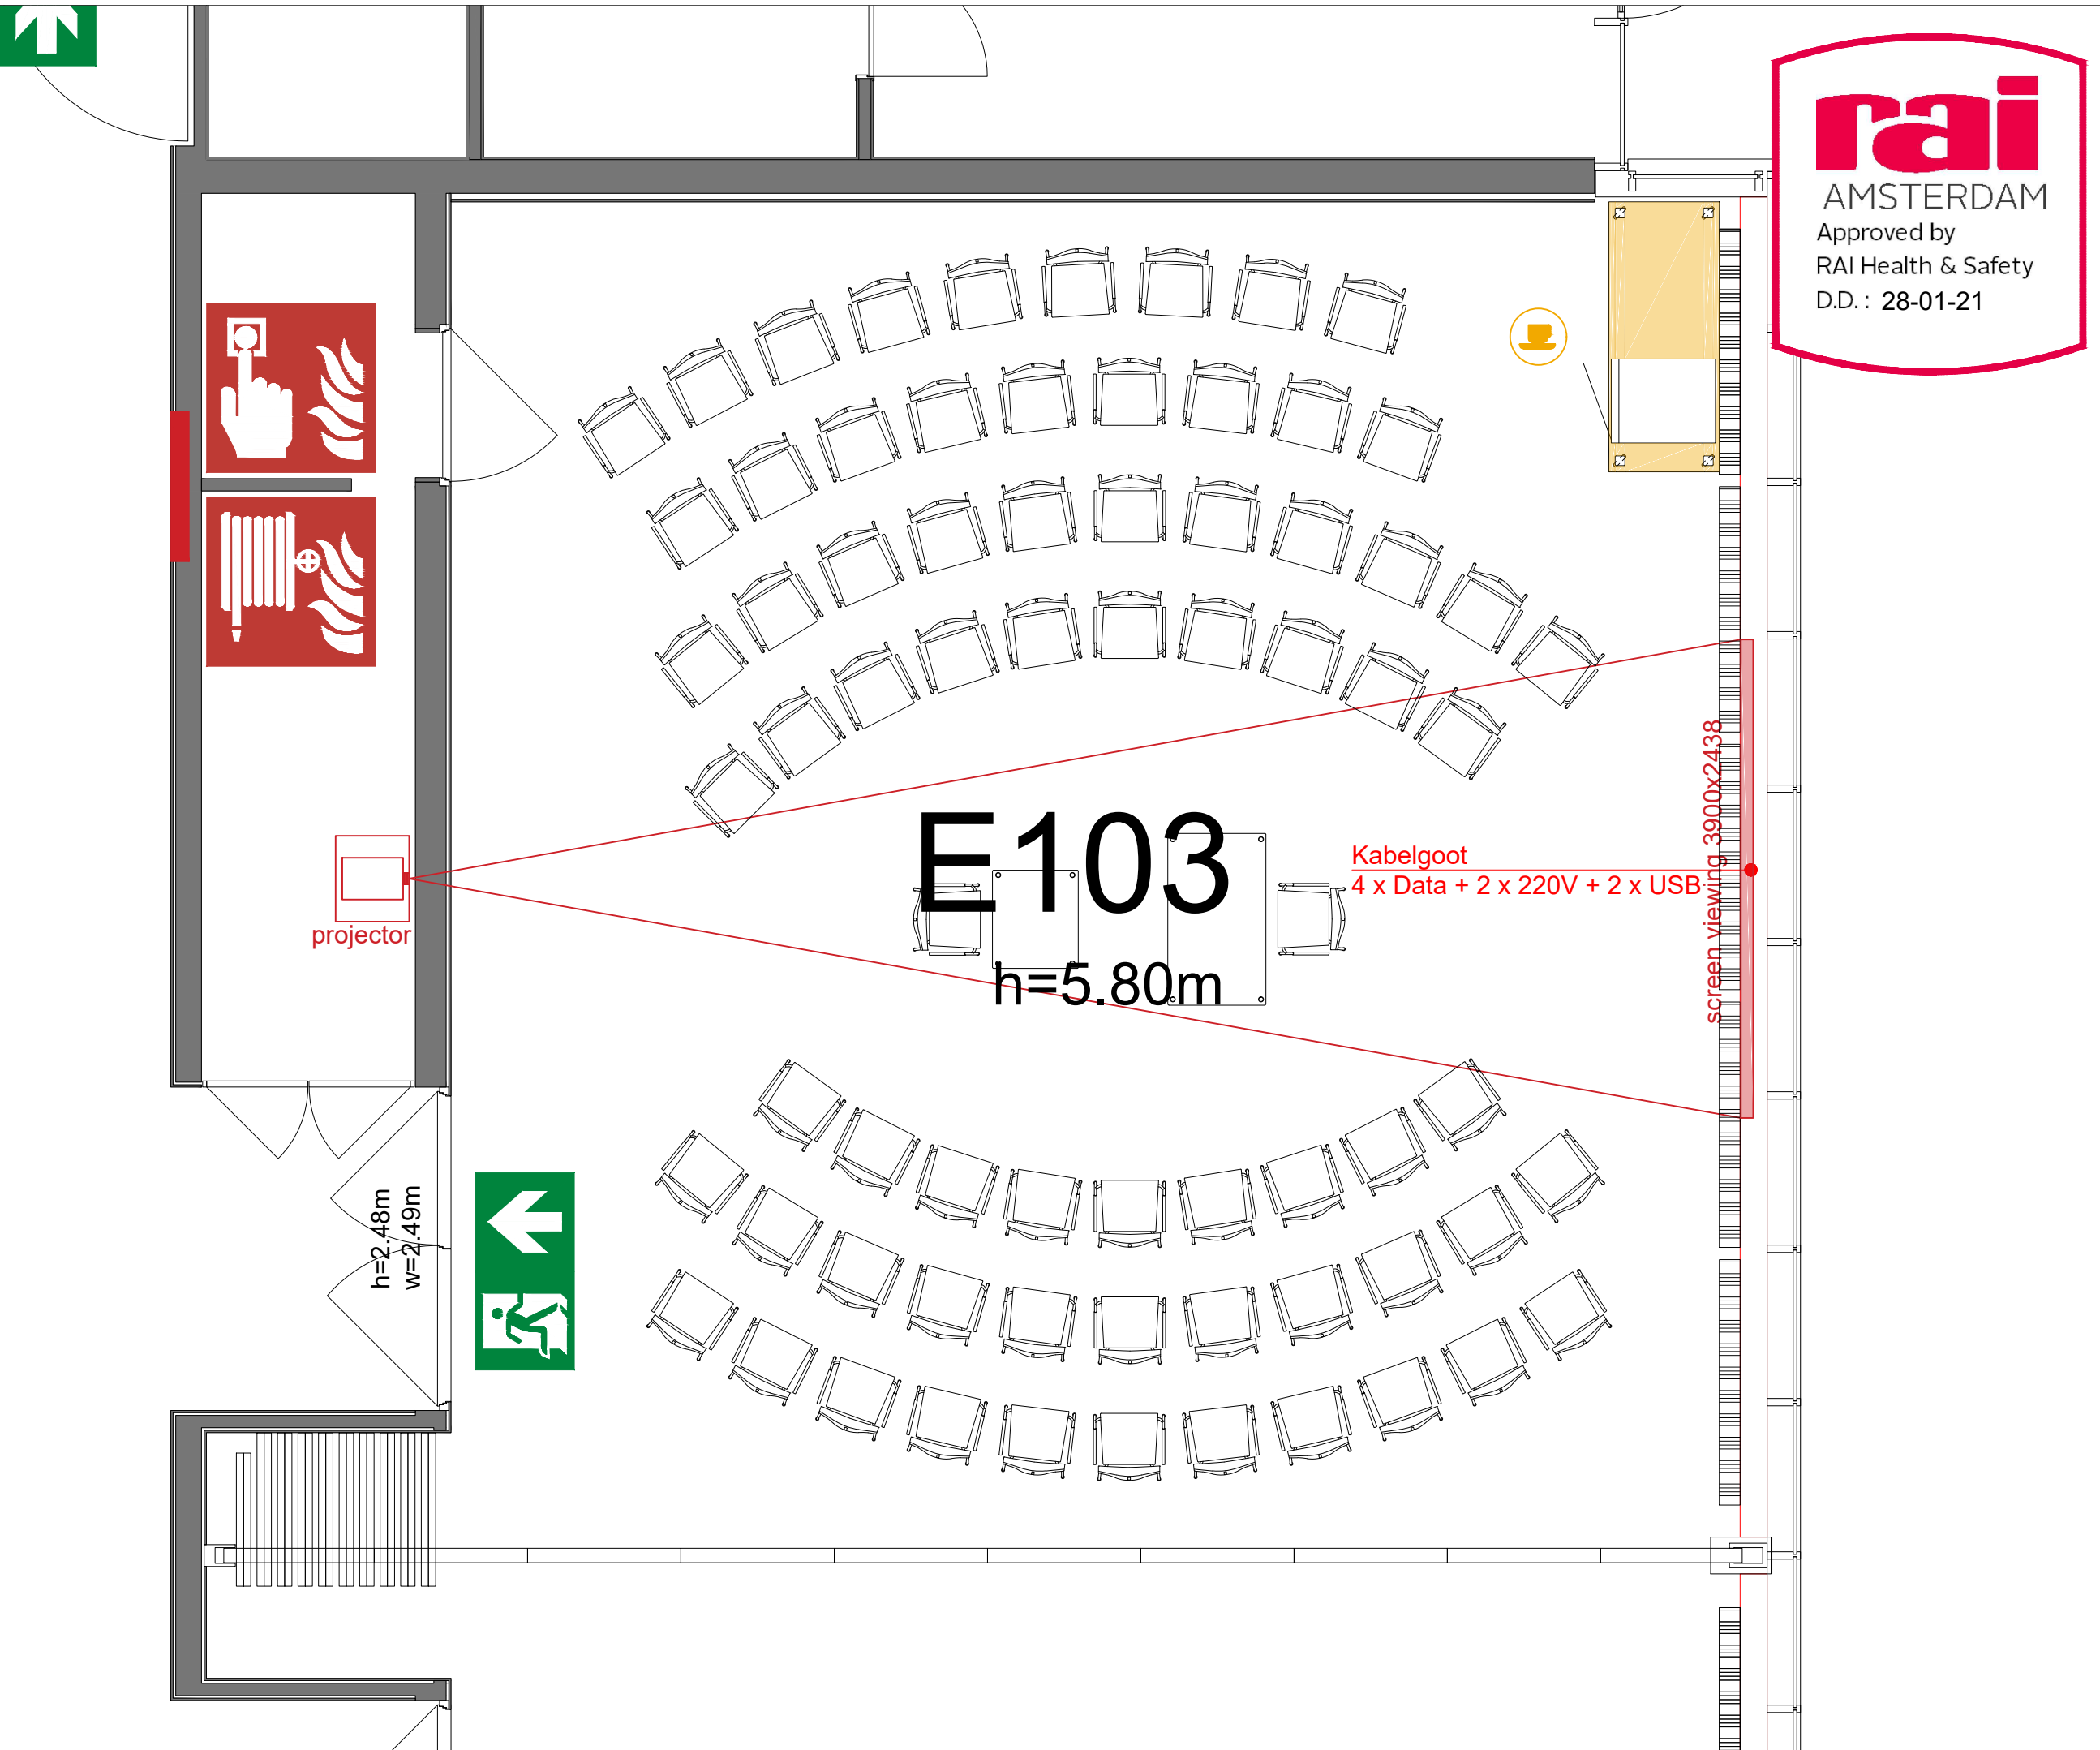



Symbol Legend

- Emergency Exit
- First Aid
- Fire Extinguisher
- Fire Hose Reel
- Fire Alarm Call Point
- Fire Hydrant
- Event Catering Outlet
- Event Coffee Point
- Female Toilet
- Male Toilet
- Accessible Toilet
- Cloakroom
- RAI Live Screen
- Rigging Point
- Electra & Data
- Water - Tap and Drain
- Drain
- Cable Duct

Meubilair:

- 1 table (140x80 cm)
- 1 table (80x80 cm)
- 72 chairs


Virtual Tour

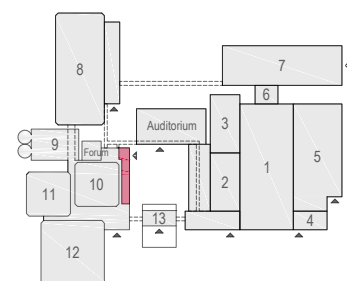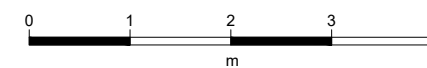

E103 - 17





Drawing Number 563
 Date (dd-mm-yy) 05.02.2021
 Scale A3 1:50
 Drawn cadoffice@rai.nl
 Changes / Omissions excepted

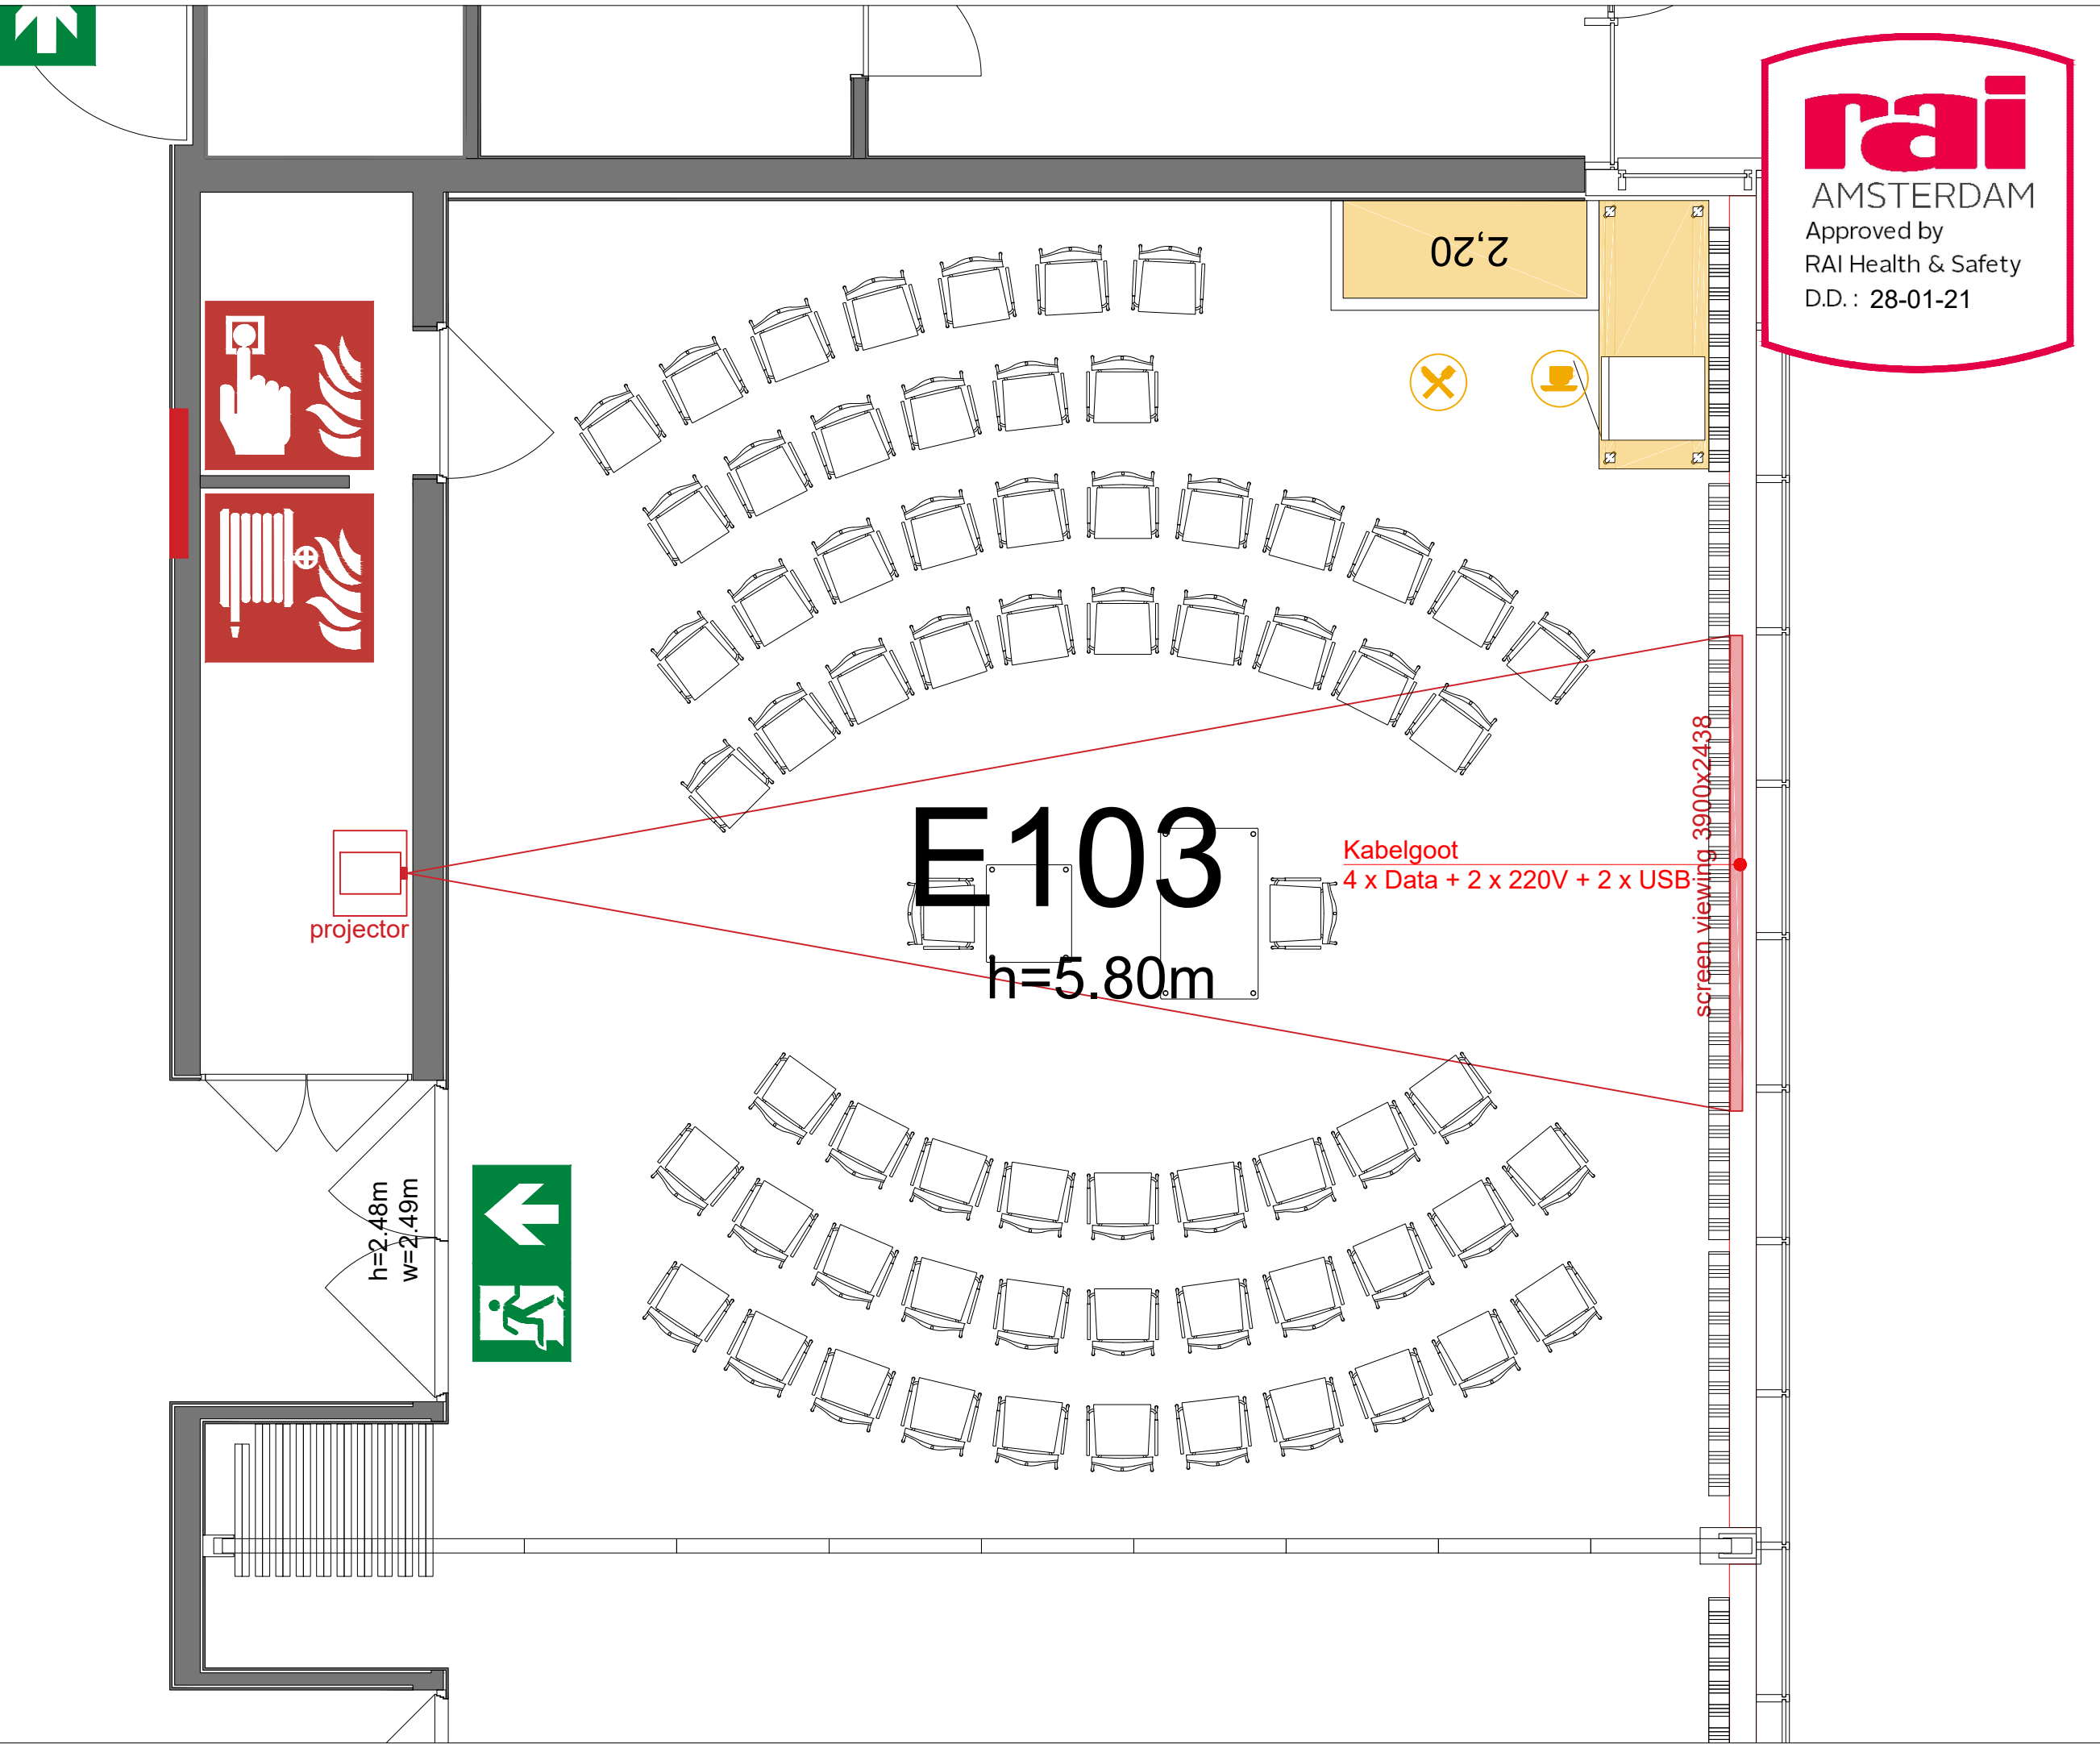

Symbol Legend

- Emergency Exit
- First Aid
- Fire Extinguisher
- Fire Hose Reel
- Fire Alarm Call Point
- Fire Hydrant
- Event Catering Outlet
- Event Coffee Point
- Female Toilet
- Male Toilet
- Accessible Toilet
- Cloakroom
- RAI Live Screen
- Rigging Point
- Electra & Data
- Water - Tap and Drain
- Drain
- Cable Duct


- Meubilair:**
- 1 table (140x80 cm)
 - 1 table (80x80 cm)
 - 67 chairs
- Virtual Tour**

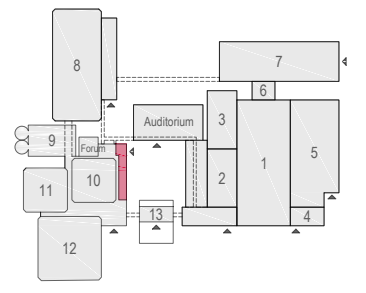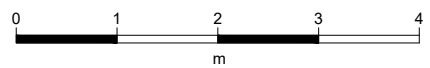

E103 - 18



Drawing Number 563
 Date (dd-mm-yy) 05.02.2021
 Scale A3 1:50
 Drawn cadoffice@rai.nl
 Changes / Omissions excepted

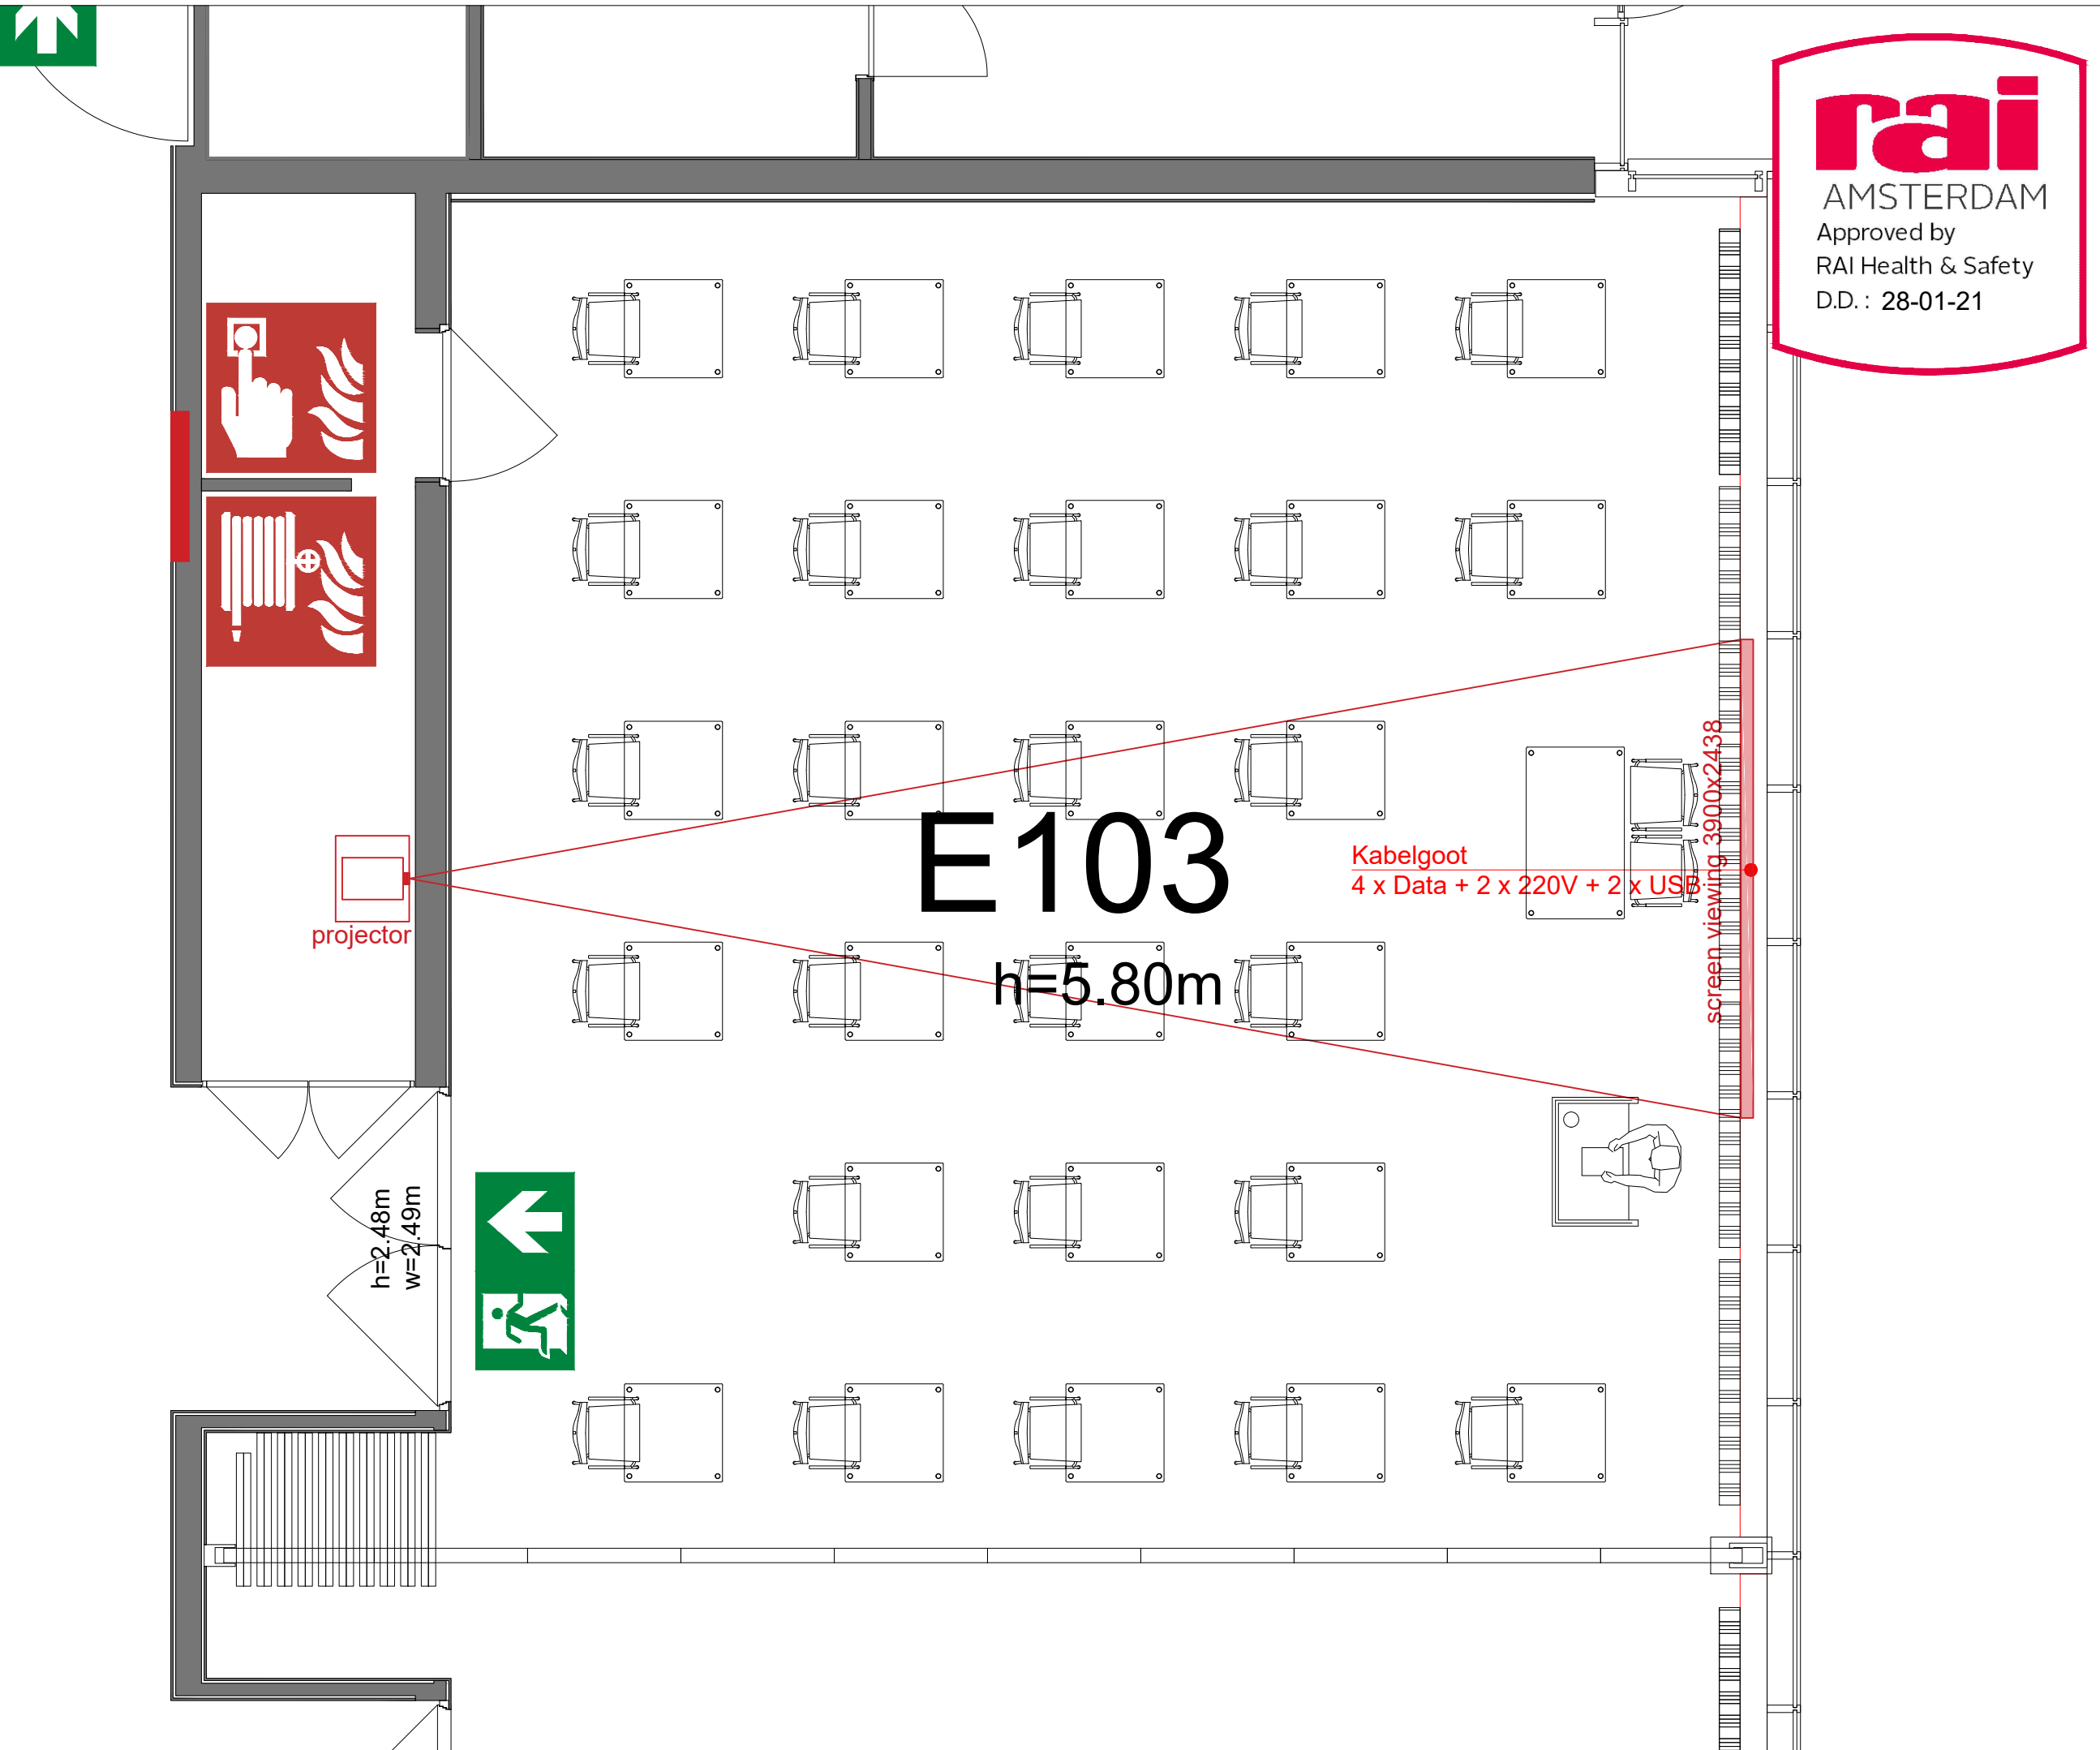



Symbol Legend

- Emergency Exit
- First Aid
- Fire Extinguisher
- Fire Hose Reel
- Fire Alarm Call Point
- Fire Hydrant
- Event Catering Outlet
- Event Coffee Point
- Female Toilet
- Male Toilet
- Accessible Toilet
- Cloakroom
- RAI Live Screen
- Rigging Point
- Electra & Data
- Water - Tap and Drain
- Drain
- Cable Duct

Meubilair:

- 1 table (140x80 cm)
- 26 tables (80x80 cm)
- 28 chairs


Virtual Tour

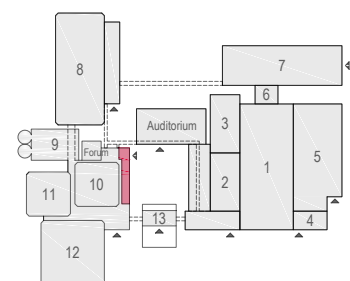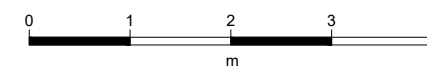

E103 - 19





Drawing Number 563
 Date (dd-mm-yy) 05.02.2021
 Scale A3 1:50
 Drawn cadoffice@rai.nl
 Changes / Omissions excepted

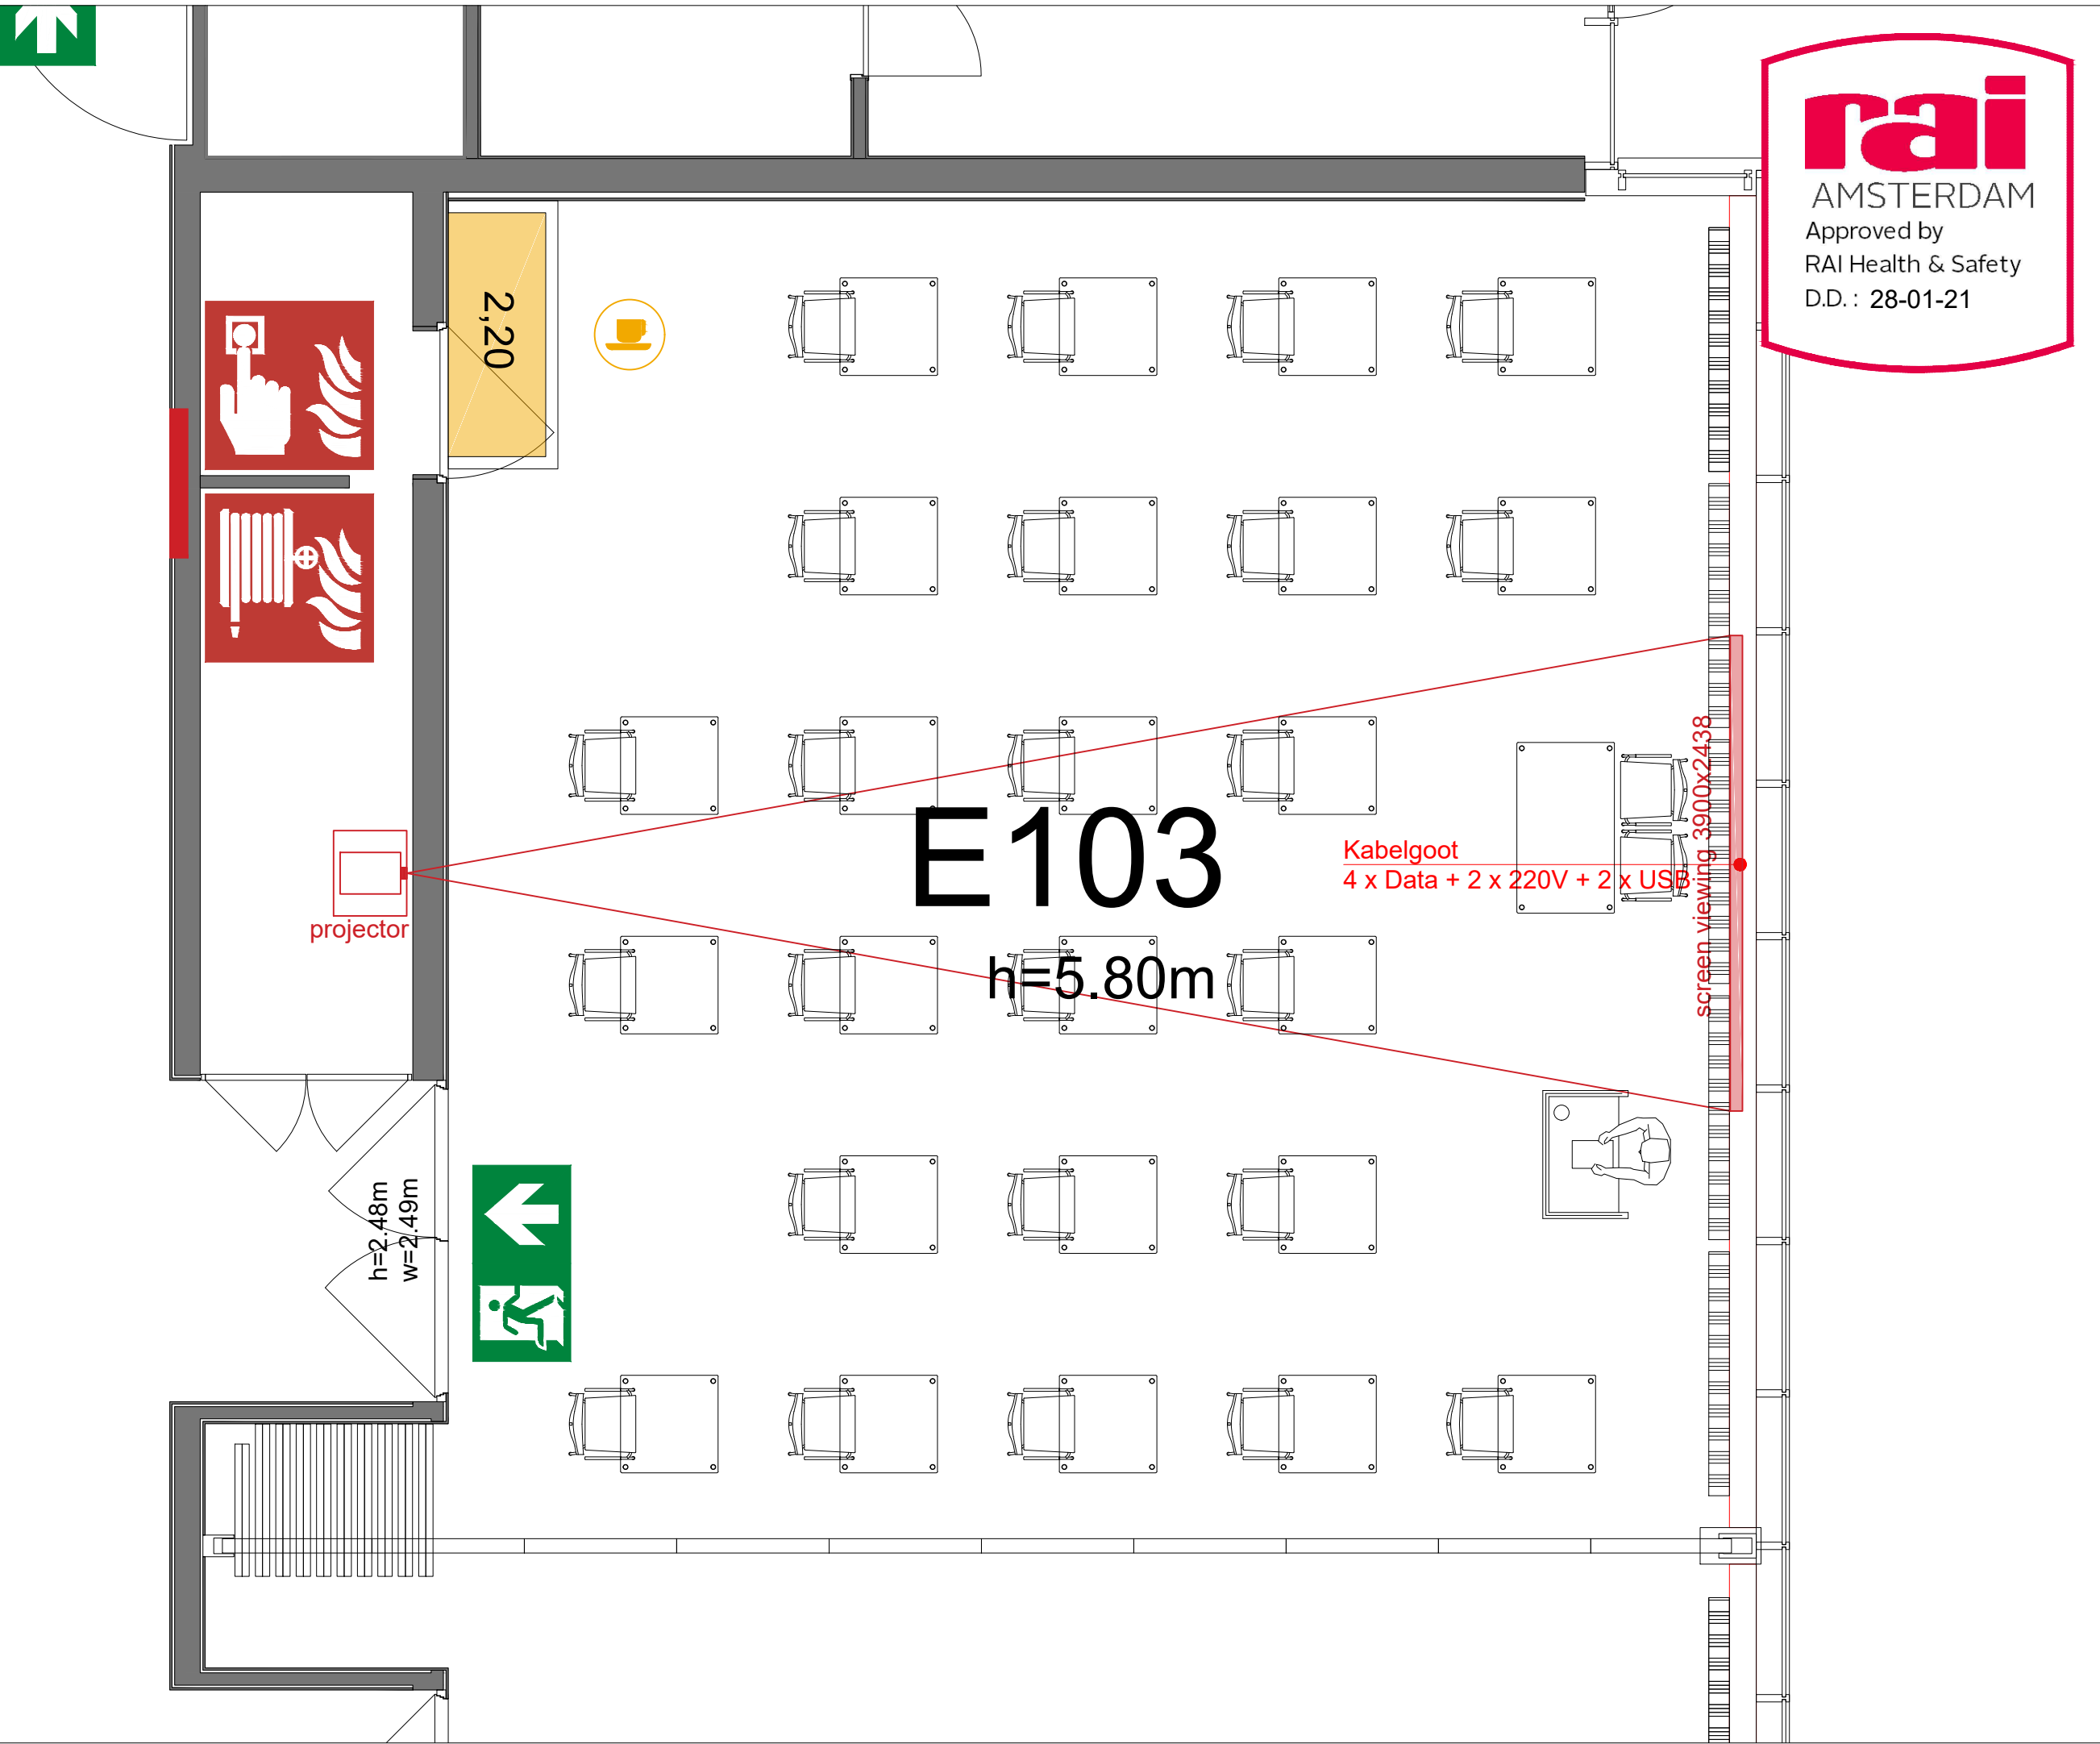

Symbol Legend

- Emergency Exit
- First Aid
- Fire Extinguisher
- Fire Hose Reel
- Fire Alarm Call Point
- Fire Hydrant
- Event Catering Outlet
- Event Coffee Point
- Female Toilet
- Male Toilet
- Accessible Toilet
- Cloakroom
- RAI Live Screen
- Rigging Point
- Electra & Data
- Water - Tap and Drain
- Drain
- Cable Duct


- Meubilair:**
- 1 table (140x80 cm)
 - 24 tables (80x80 cm)
 - 26 chairs
- Virtual Tour**

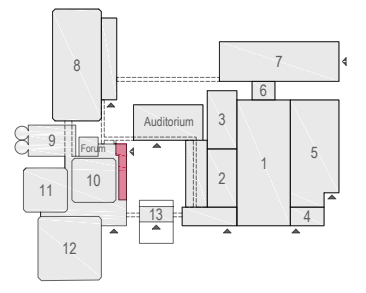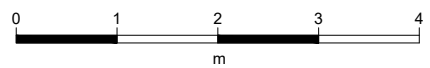

E103 - 20





Drawing Number 563
 Date (dd-mm-yy) 05.02.2021
 Scale A3 1:50
 Drawn cadoffice@rai.nl
 Changes / Omissions excepted

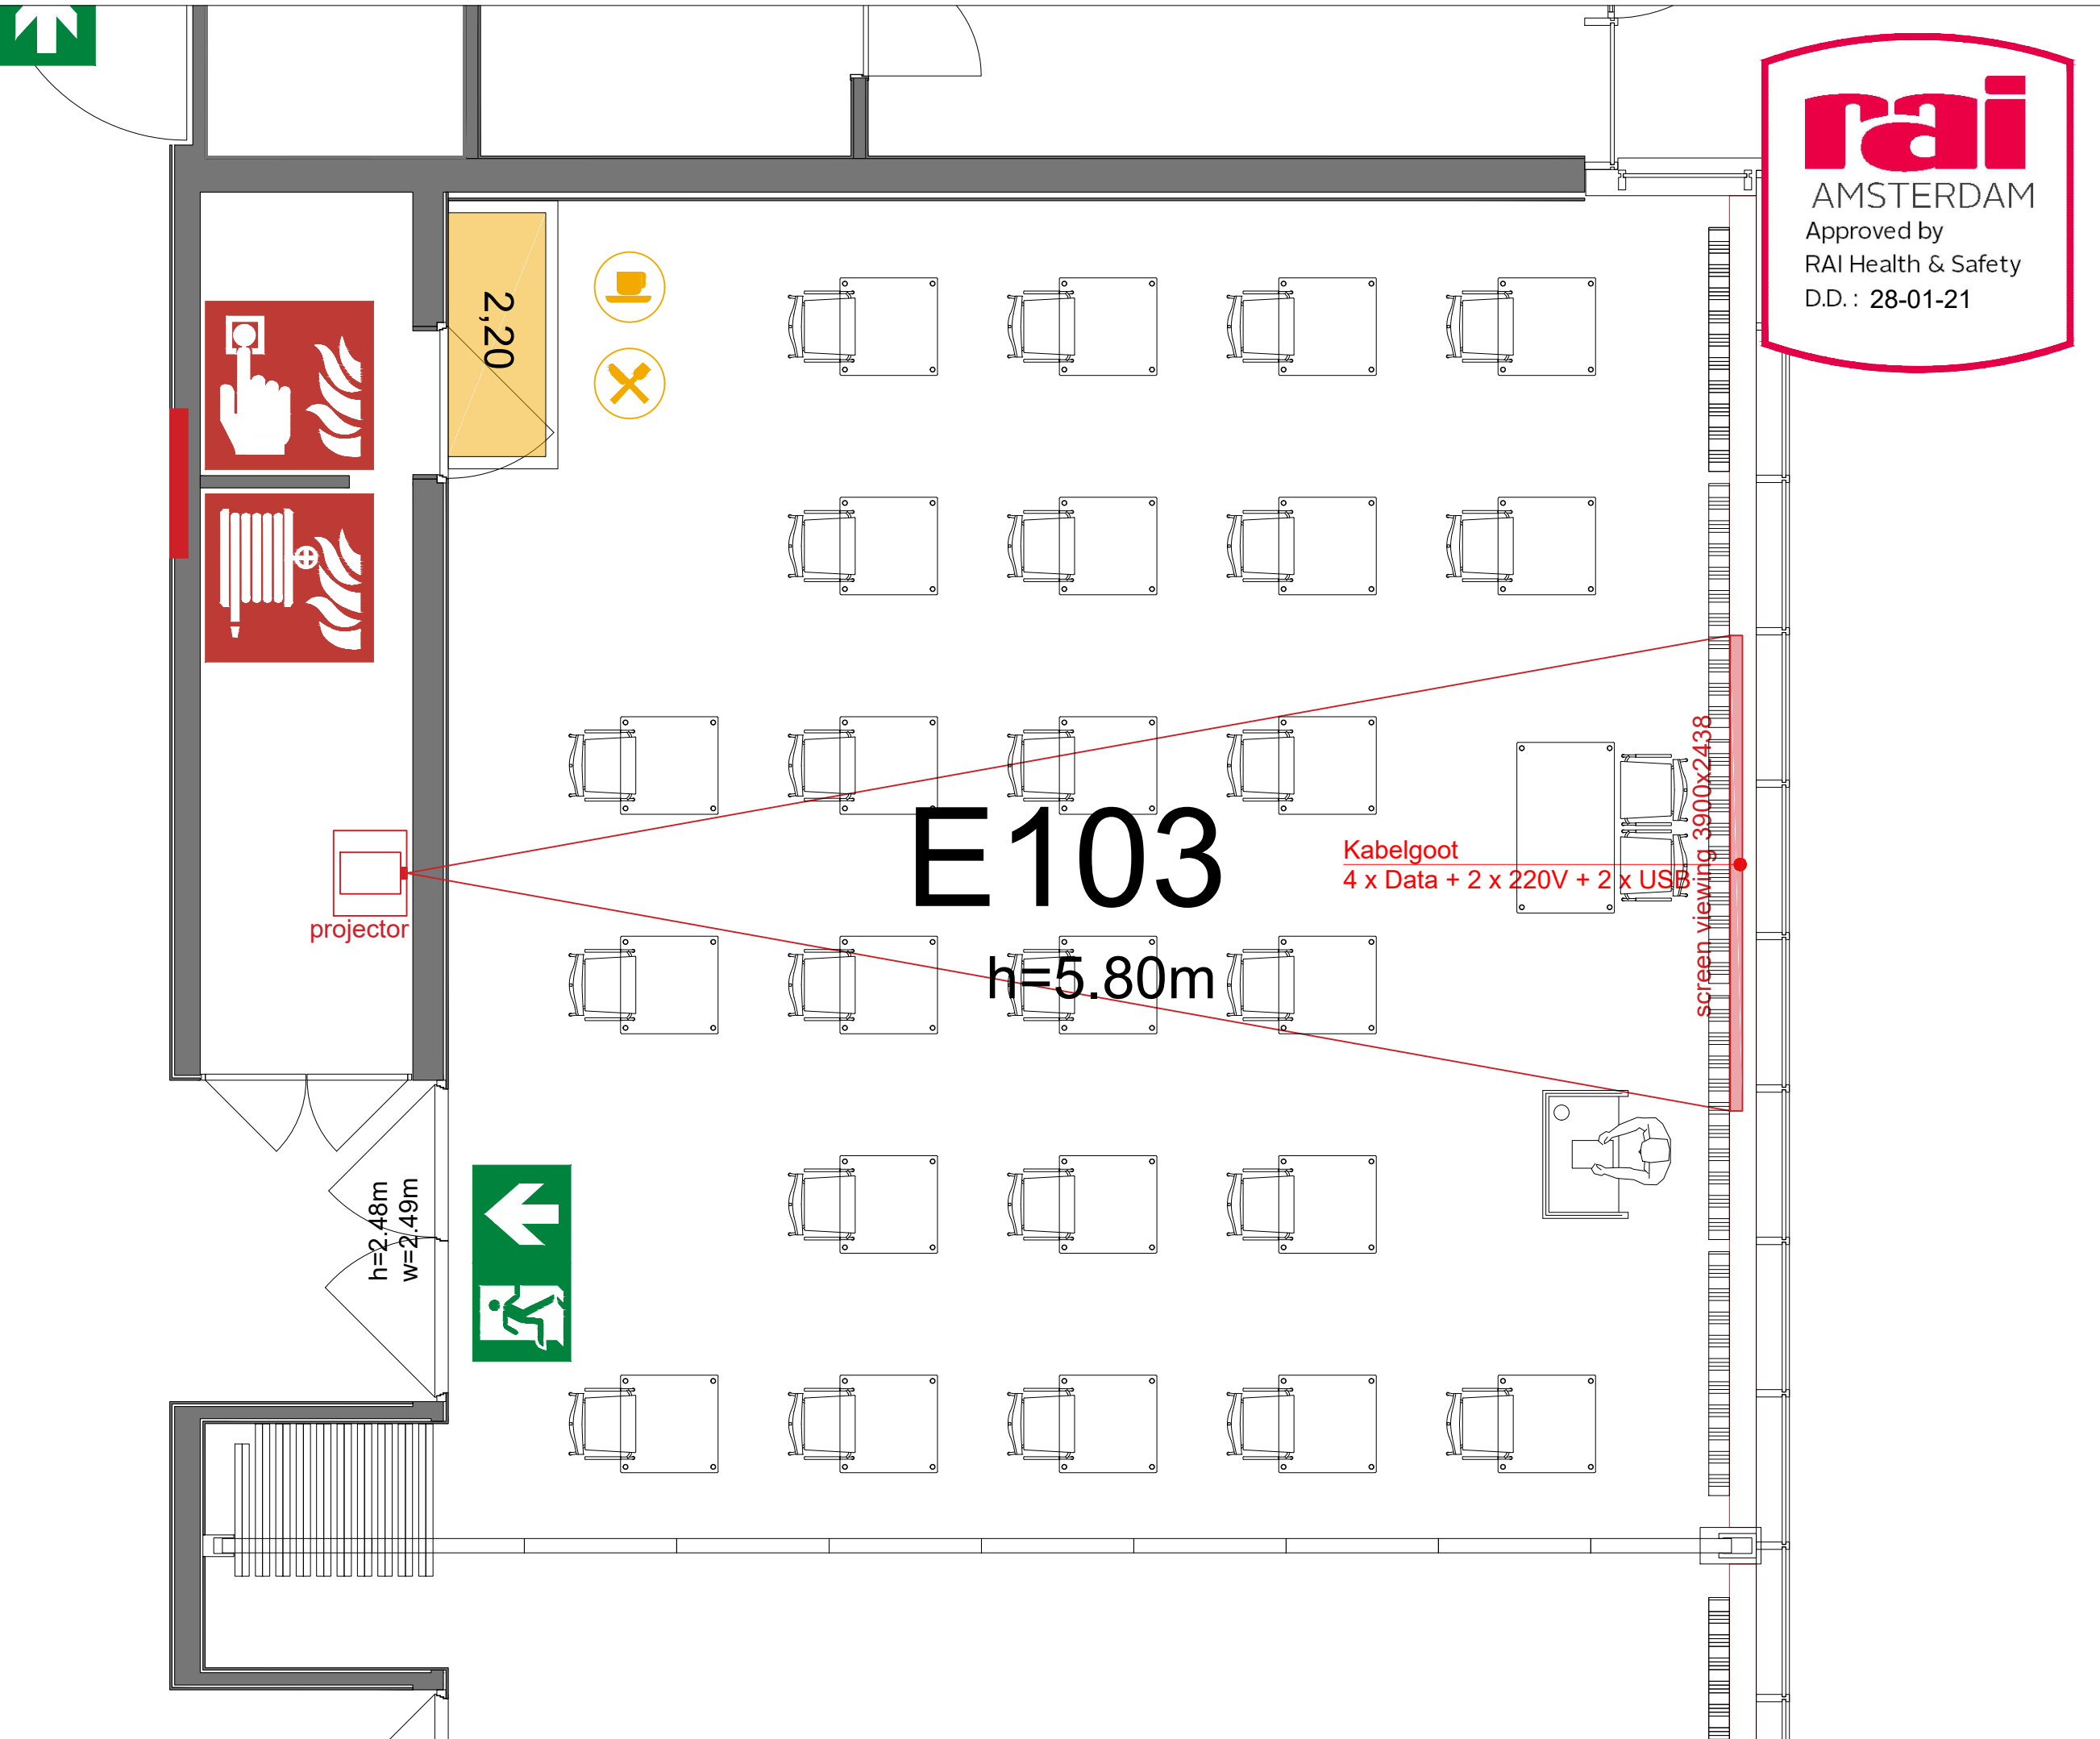

Symbol Legend

- Emergency Exit
- First Aid
- Fire Extinguisher
- Fire Hose Reel
- Fire Alarm Call Point
- Fire Hydrant
- Event Catering Outlet
- Event Coffee Point
- Female Toilet
- Male Toilet
- Accessible Toilet
- Cloakroom
- RAI Live Screen
- Rigging Point
- Electra & Data
- Water - Tap and Drain
- Drain
- Cable Duct


- Meubilair:
- 1 table (140x80 cm)
 - 24 tables (80x80 cm)
 - 26 chairs
- Virtual Tour

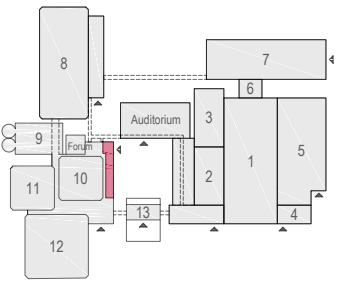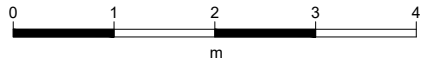

E103 - 21



Drawing Number 563
 Date (dd-mm-yy) 05.02.2021
 Scale A3 1:50
 Drawn cadoffice@rai.nl
 Changes / Omissions excepted

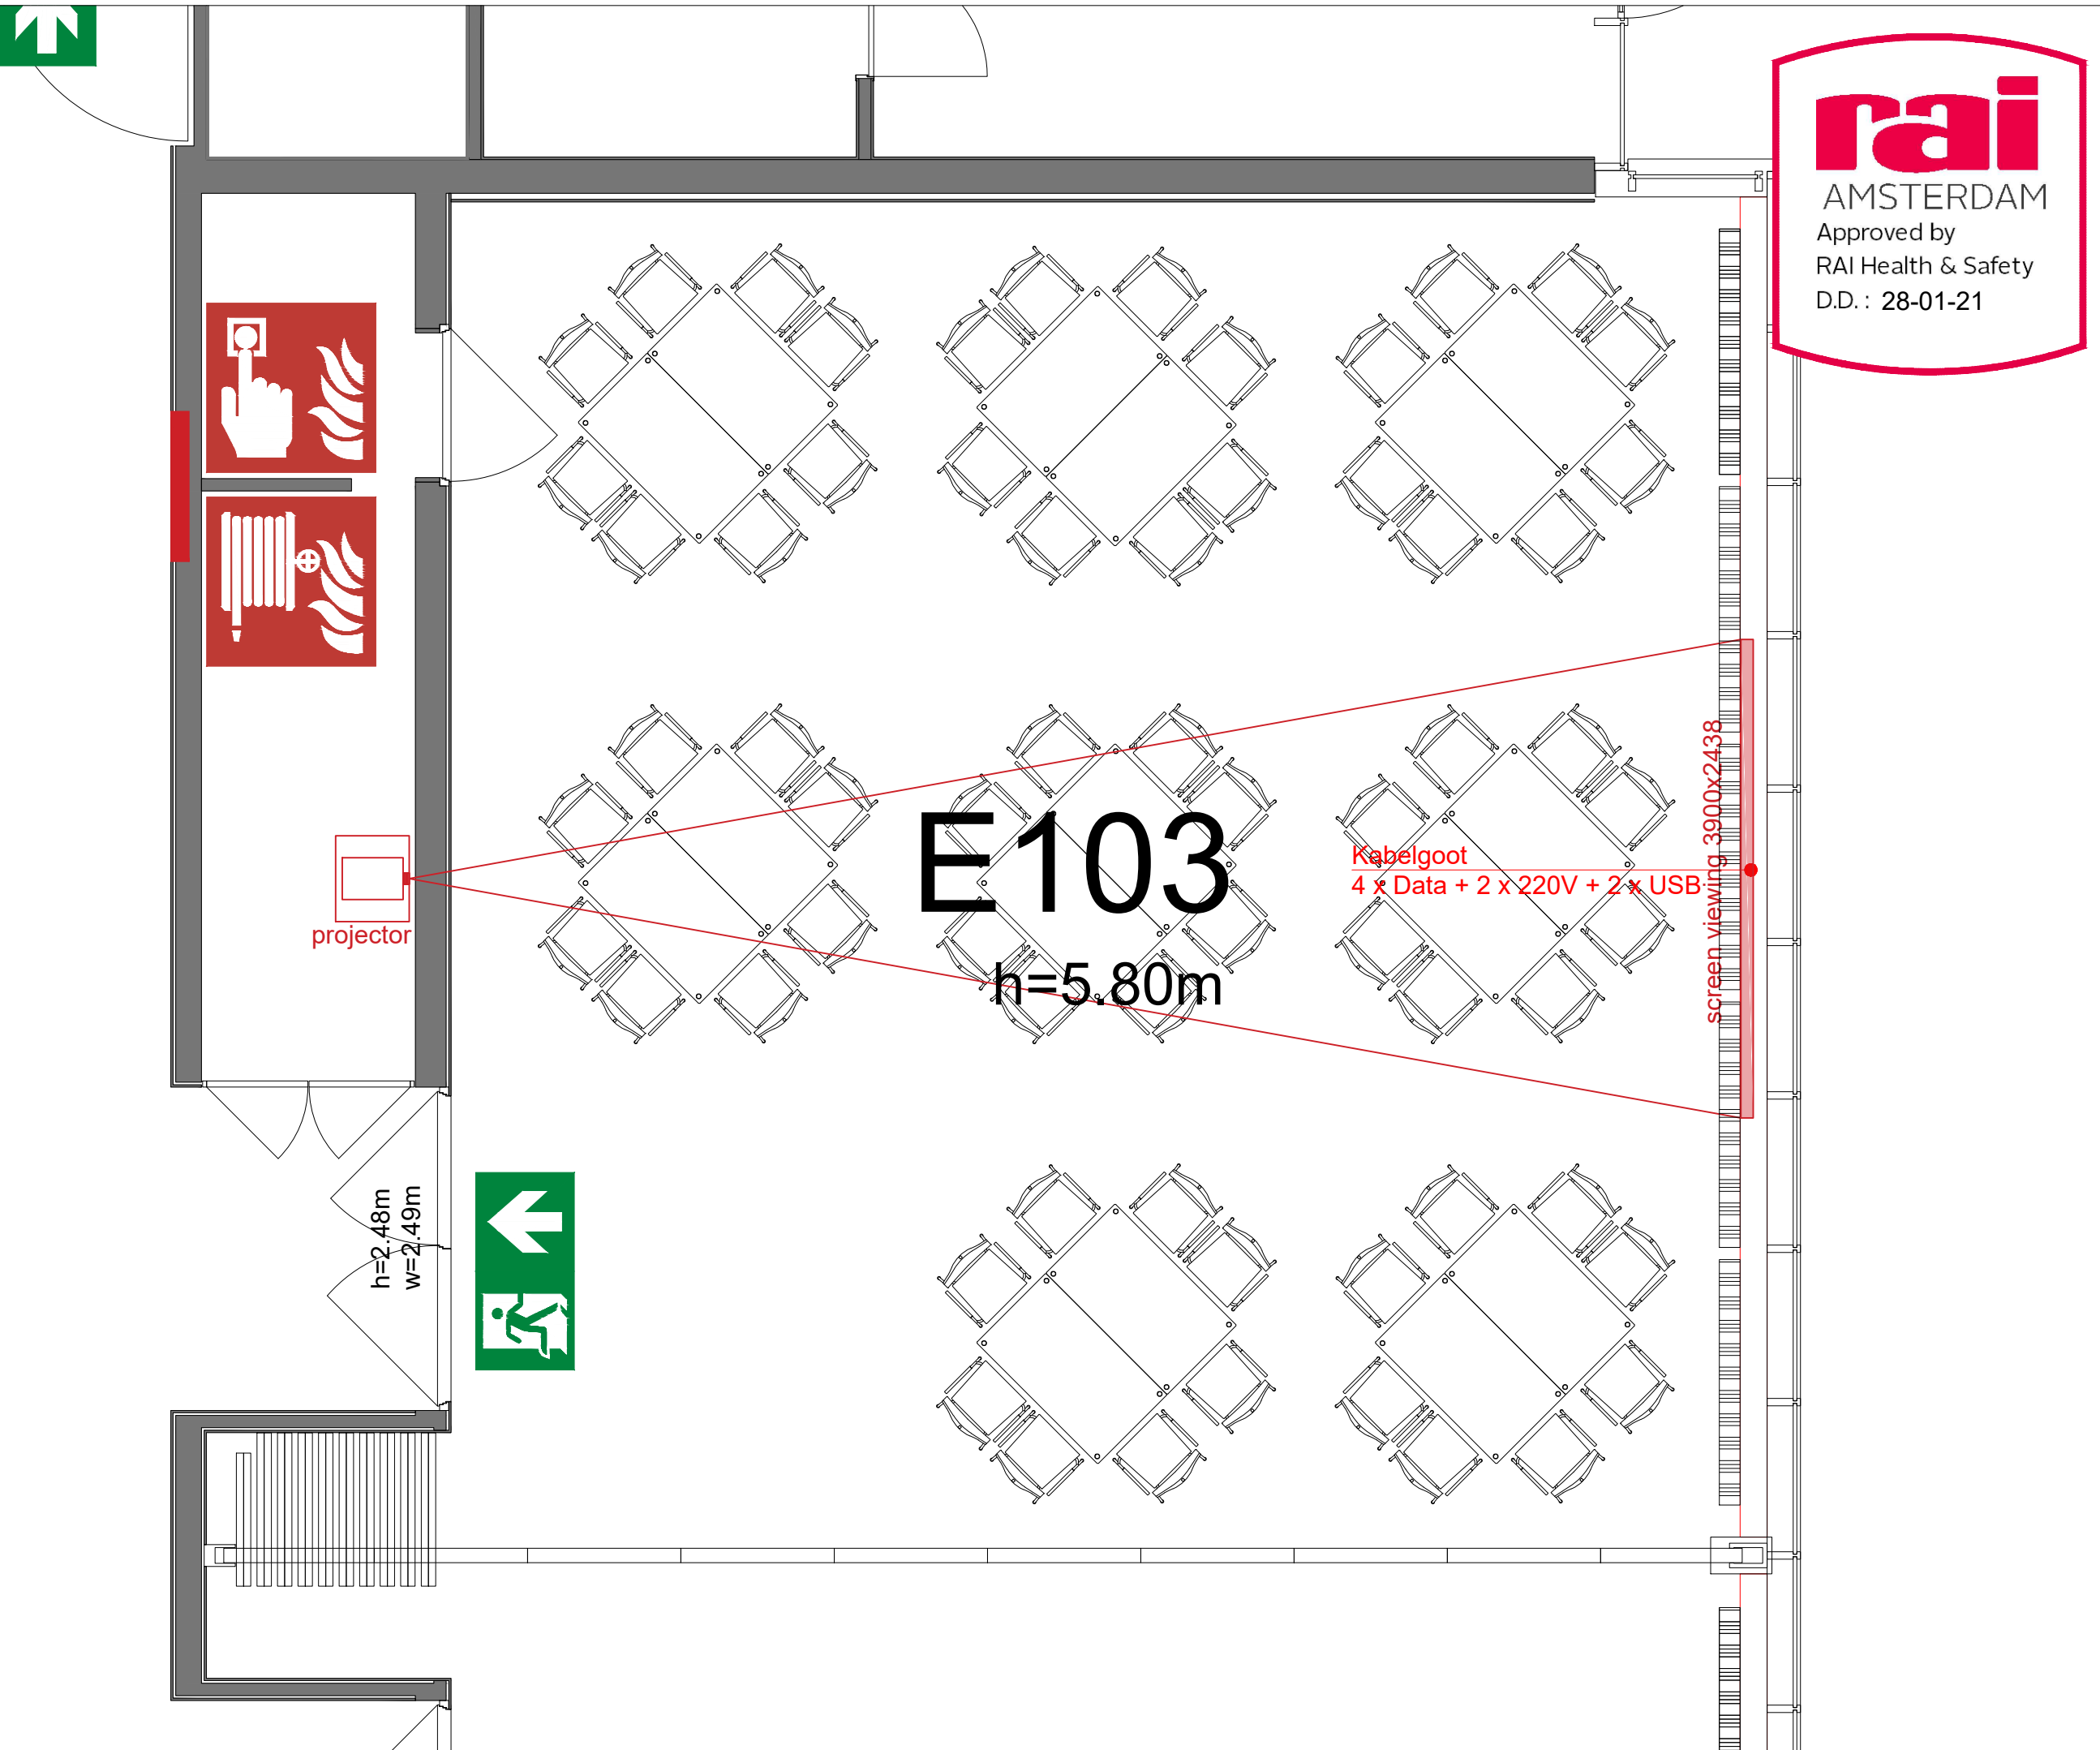



Symbol Legend

- Emergency Exit
- First Aid
- Fire Extinguisher
- Fire Hose Reel
- Fire Alarm Call Point
- Fire Hydrant
- Event Catering Outlet
- Event Coffee Point
- Female Toilet
- Male Toilet
- Accessible Toilet
- Cloakroom
- RAI Live Screen
- Rigging Point
- Electra & Data
- Water - Tap and Drain
- Drain
- Cable Duct

Meubilair:

- 16 tables (140x80 cm)
- 64 chairs

Virtual Tour

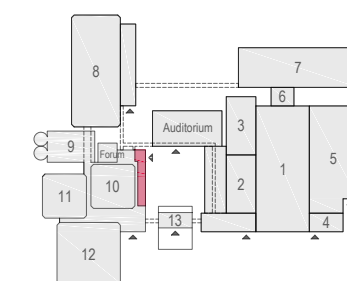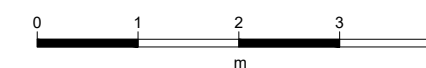

E103 - 22



Drawing Number 563
Date (dd-mm-yy) 05.02.2021
Scale A3 1:50
Drawn cadoffice@rai.nl
Changes / Omissions excepted





Symbol Legend

- Emergency Exit
- First Aid
- Fire Extinguisher
- Fire Hose Reel
- Fire Alarm Call Point
- Fire Hydrant
- Event Catering Outlet
- Event Coffee Point
- Female Toilet
- Male Toilet
- Accessible Toilet
- Cloakroom
- RAI Live Screen
- Rigging Point
- Electra & Data
- Water - Tap and Drain
- Drain
- Cable Duct

Meubilair:
 - 16 tables (140x80 cm)
 - 64 chairs


Virtual Tour

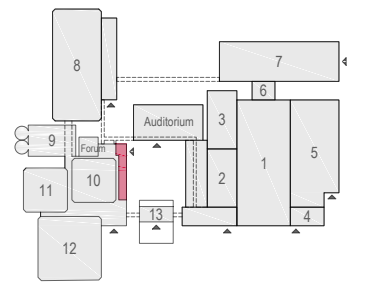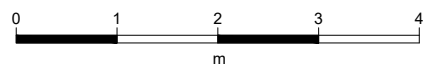

E103 - 23



Drawing Number 563
 Date (dd-mm-yy) 05.02.2021
 Scale A3 1:50
 Drawn cadoffice@rai.nl
 Changes / Omissions excepted

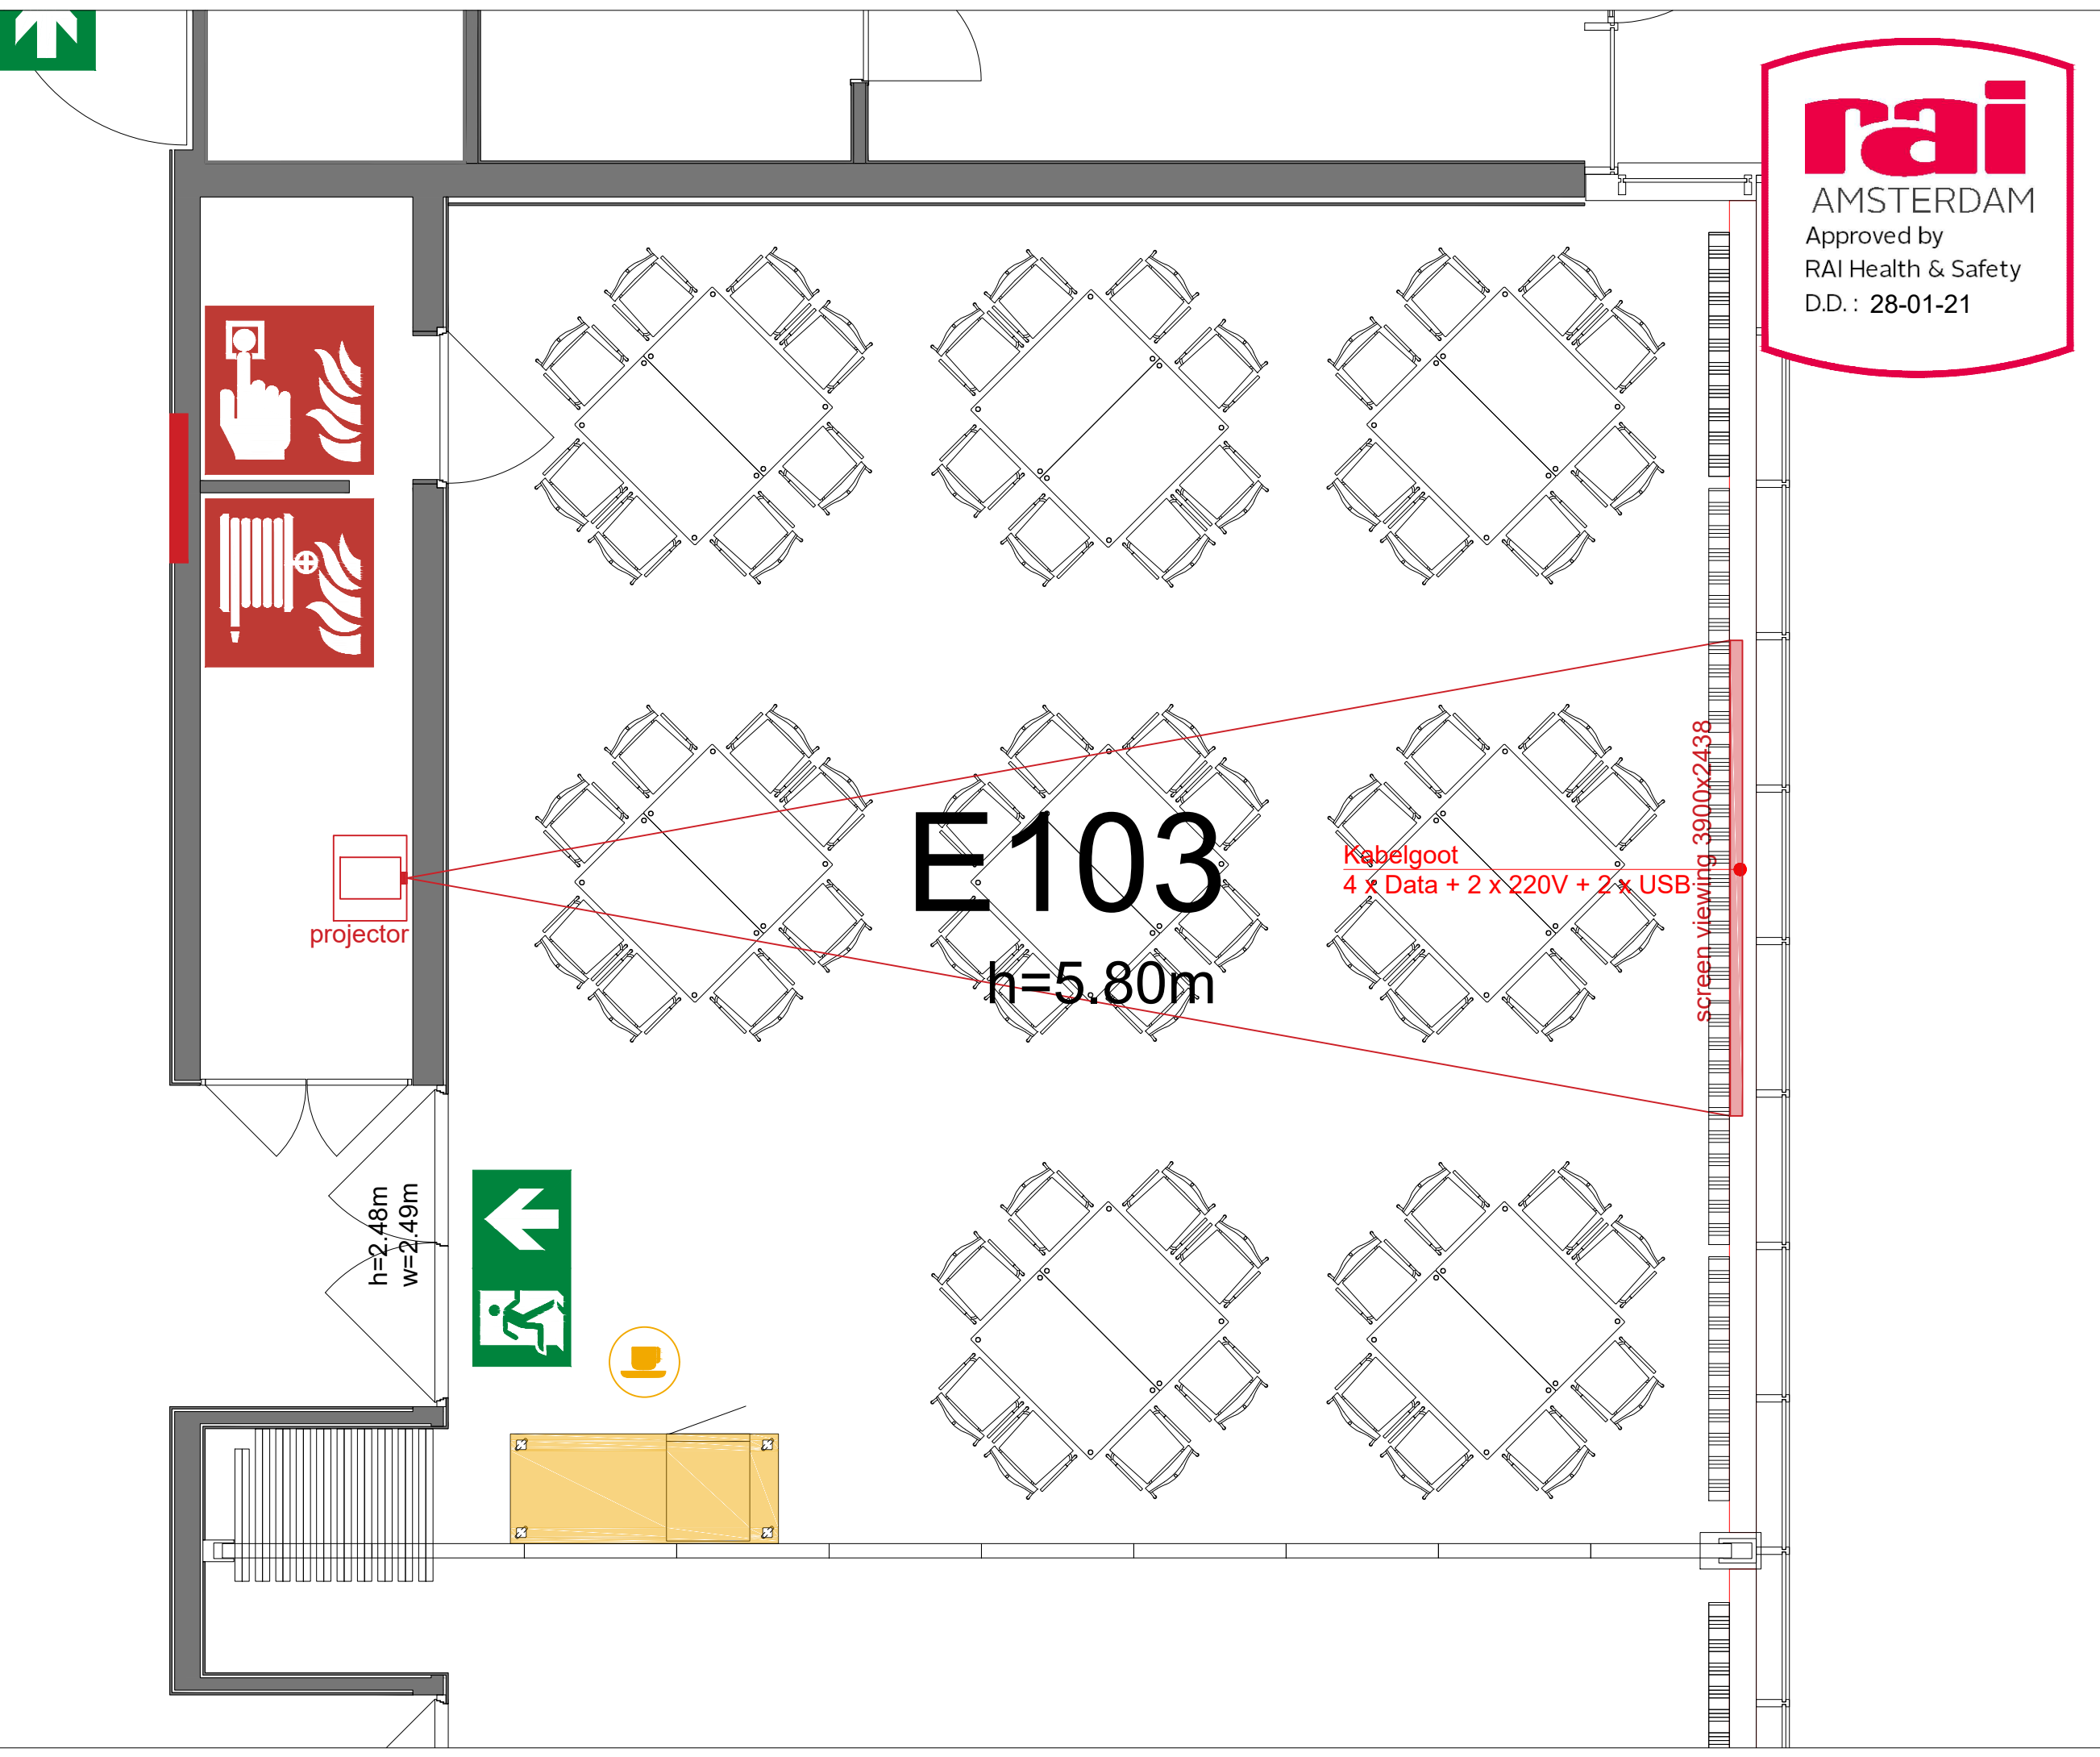





Symbol Legend

- Emergency Exit
- First Aid
- Fire Extinguisher
- Fire Hose Reel
- Fire Alarm Call Point
- Fire Hydrant
- Event Catering Outlet
- Event Coffee Point
- Female Toilet
- Male Toilet
- Accessible Toilet
- Cloakroom
- RAI Live Screen
- Rigging Point
- Electra & Data
- Water - Tap and Drain
- Drain
- Cable Duct

Meubilair:
 - 8 tables (190 cm)
 - 80 chairs


Virtual Tour

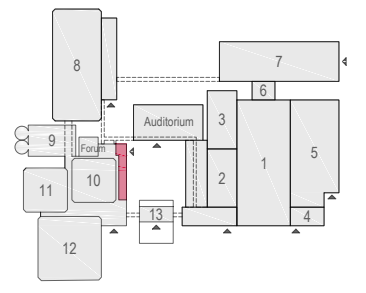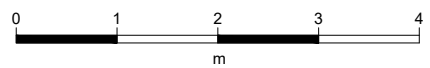

E103 - 24



Drawing Number 563
 Date (dd-mm-yy) 05.02.2021
 Scale A3 1:50
 Drawn cadoffice@rai.nl
 Changes / Omissions excepted

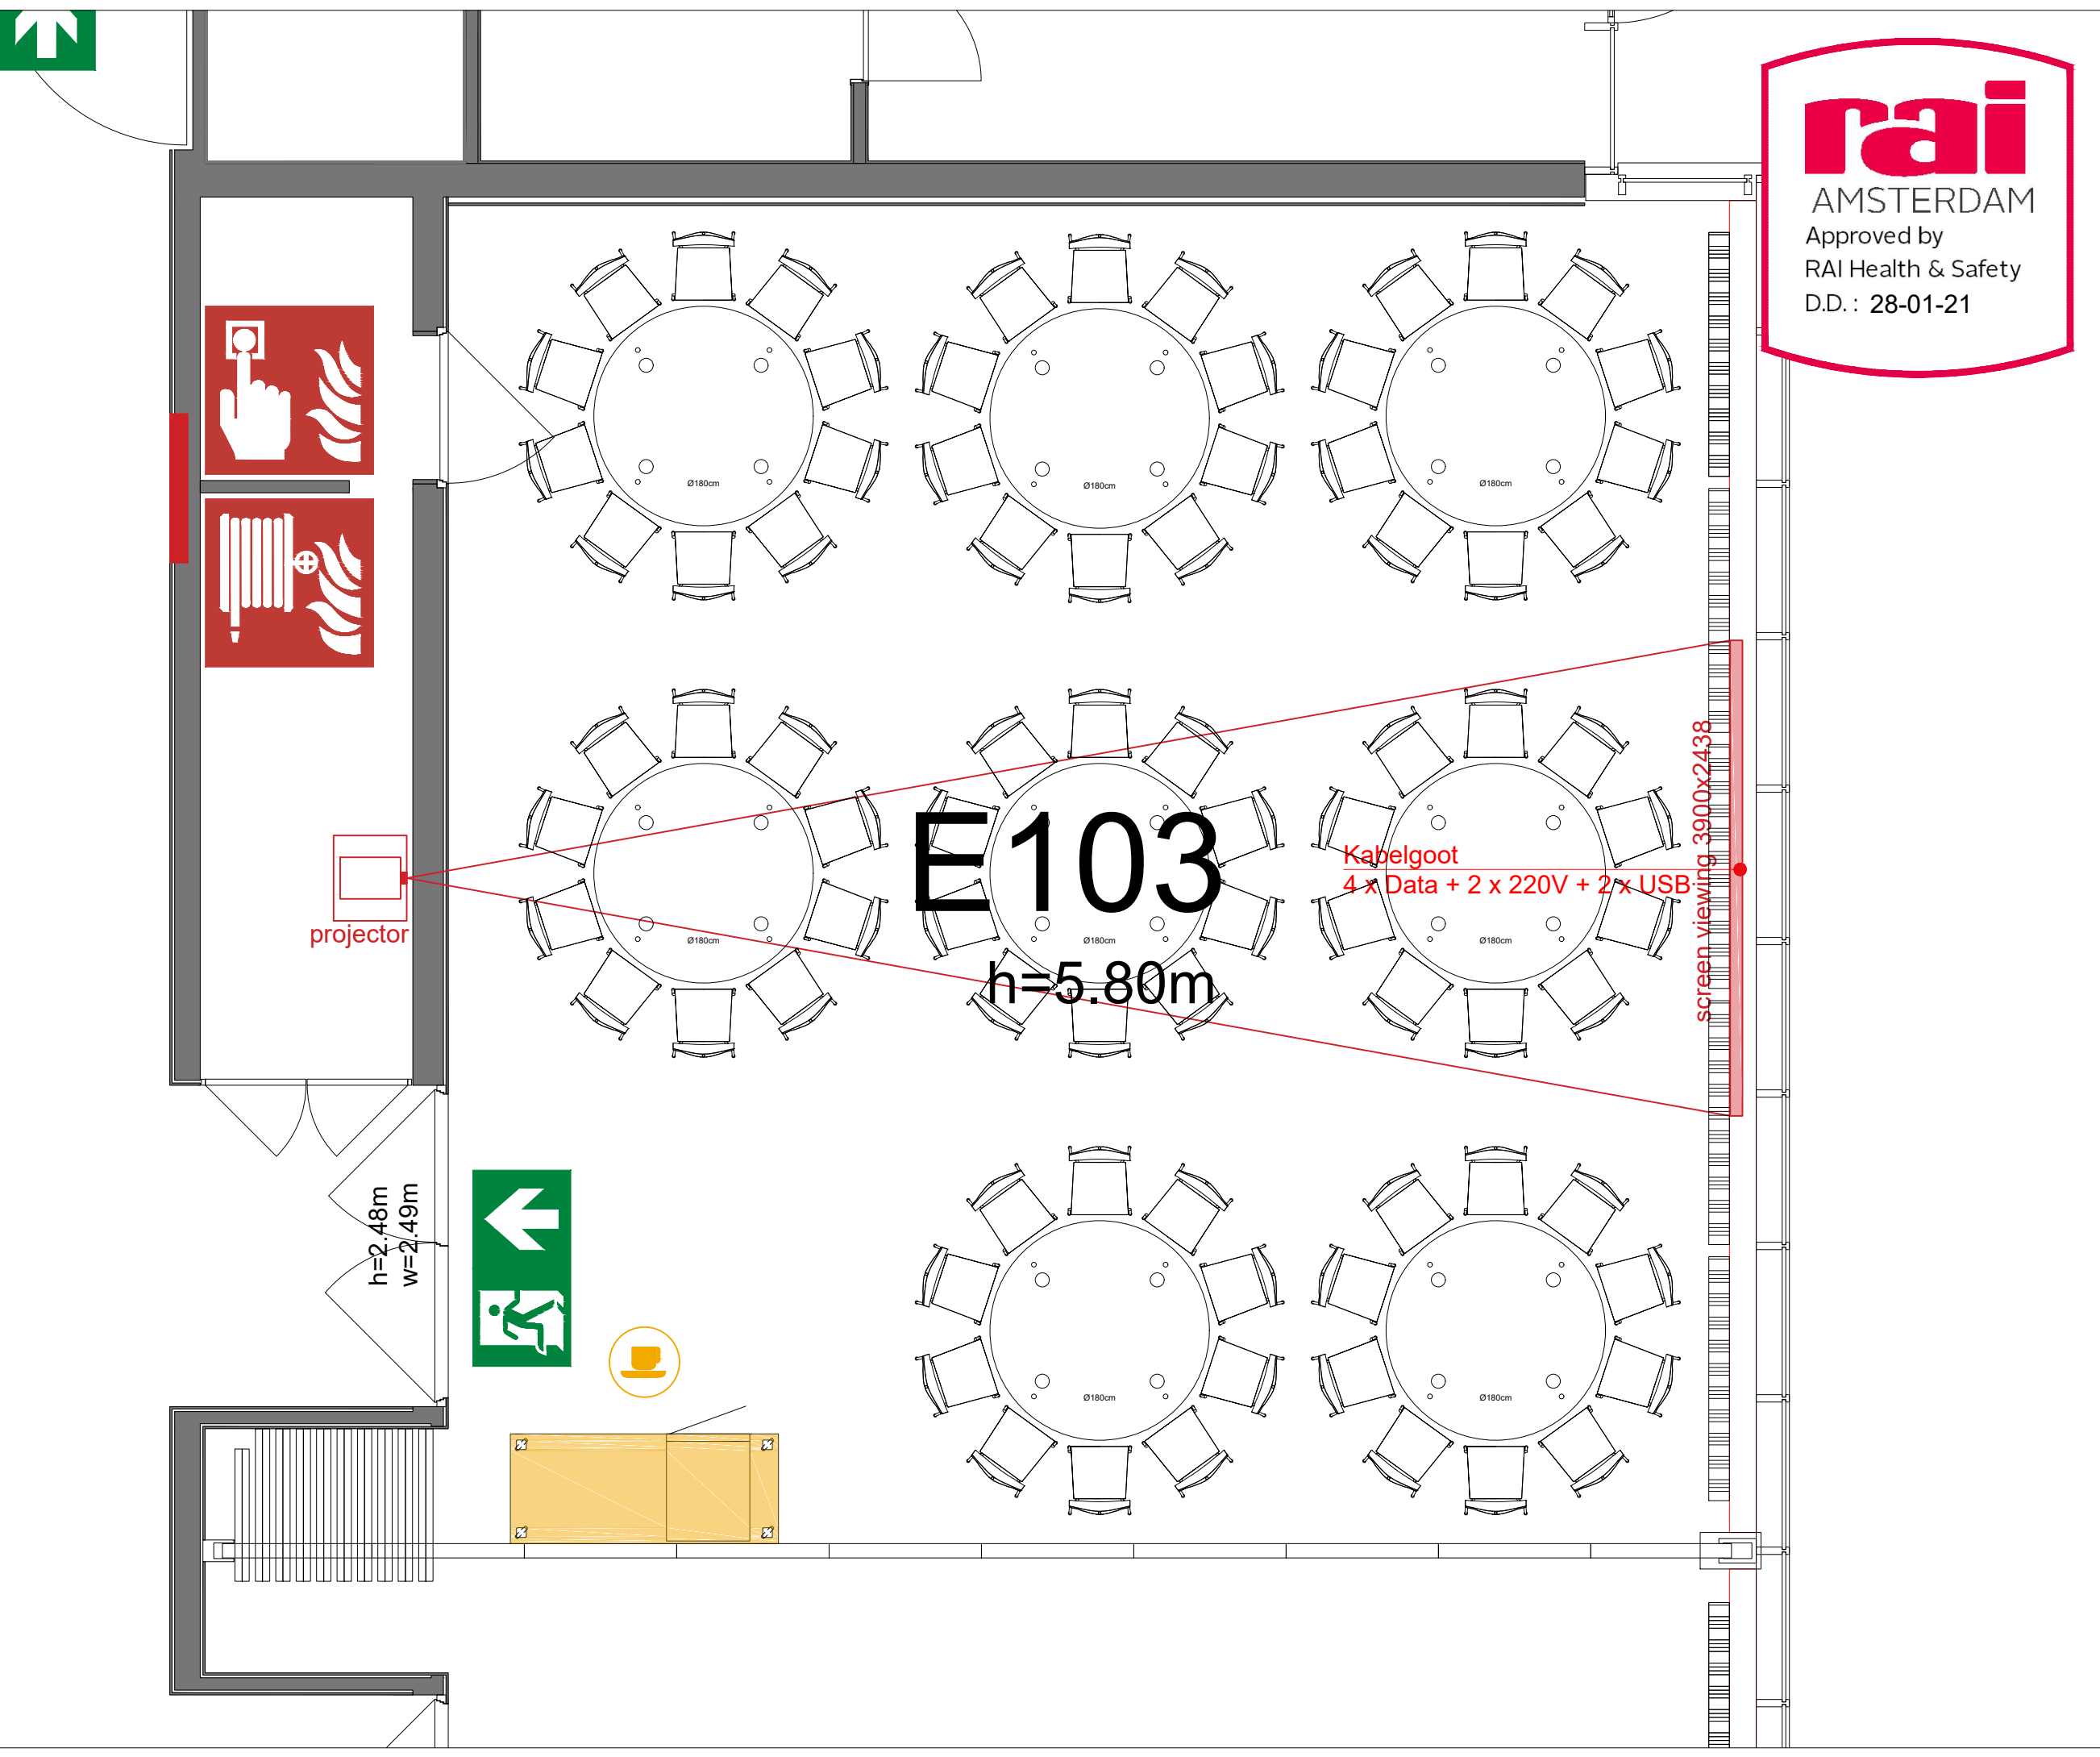


projector


E103
h=5.80m

Kabelgoot
4 x Data + 2 x 220V + 2 x USB

screen viewing 3900x2438

h=2.48m
w=2.49m

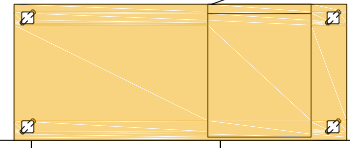

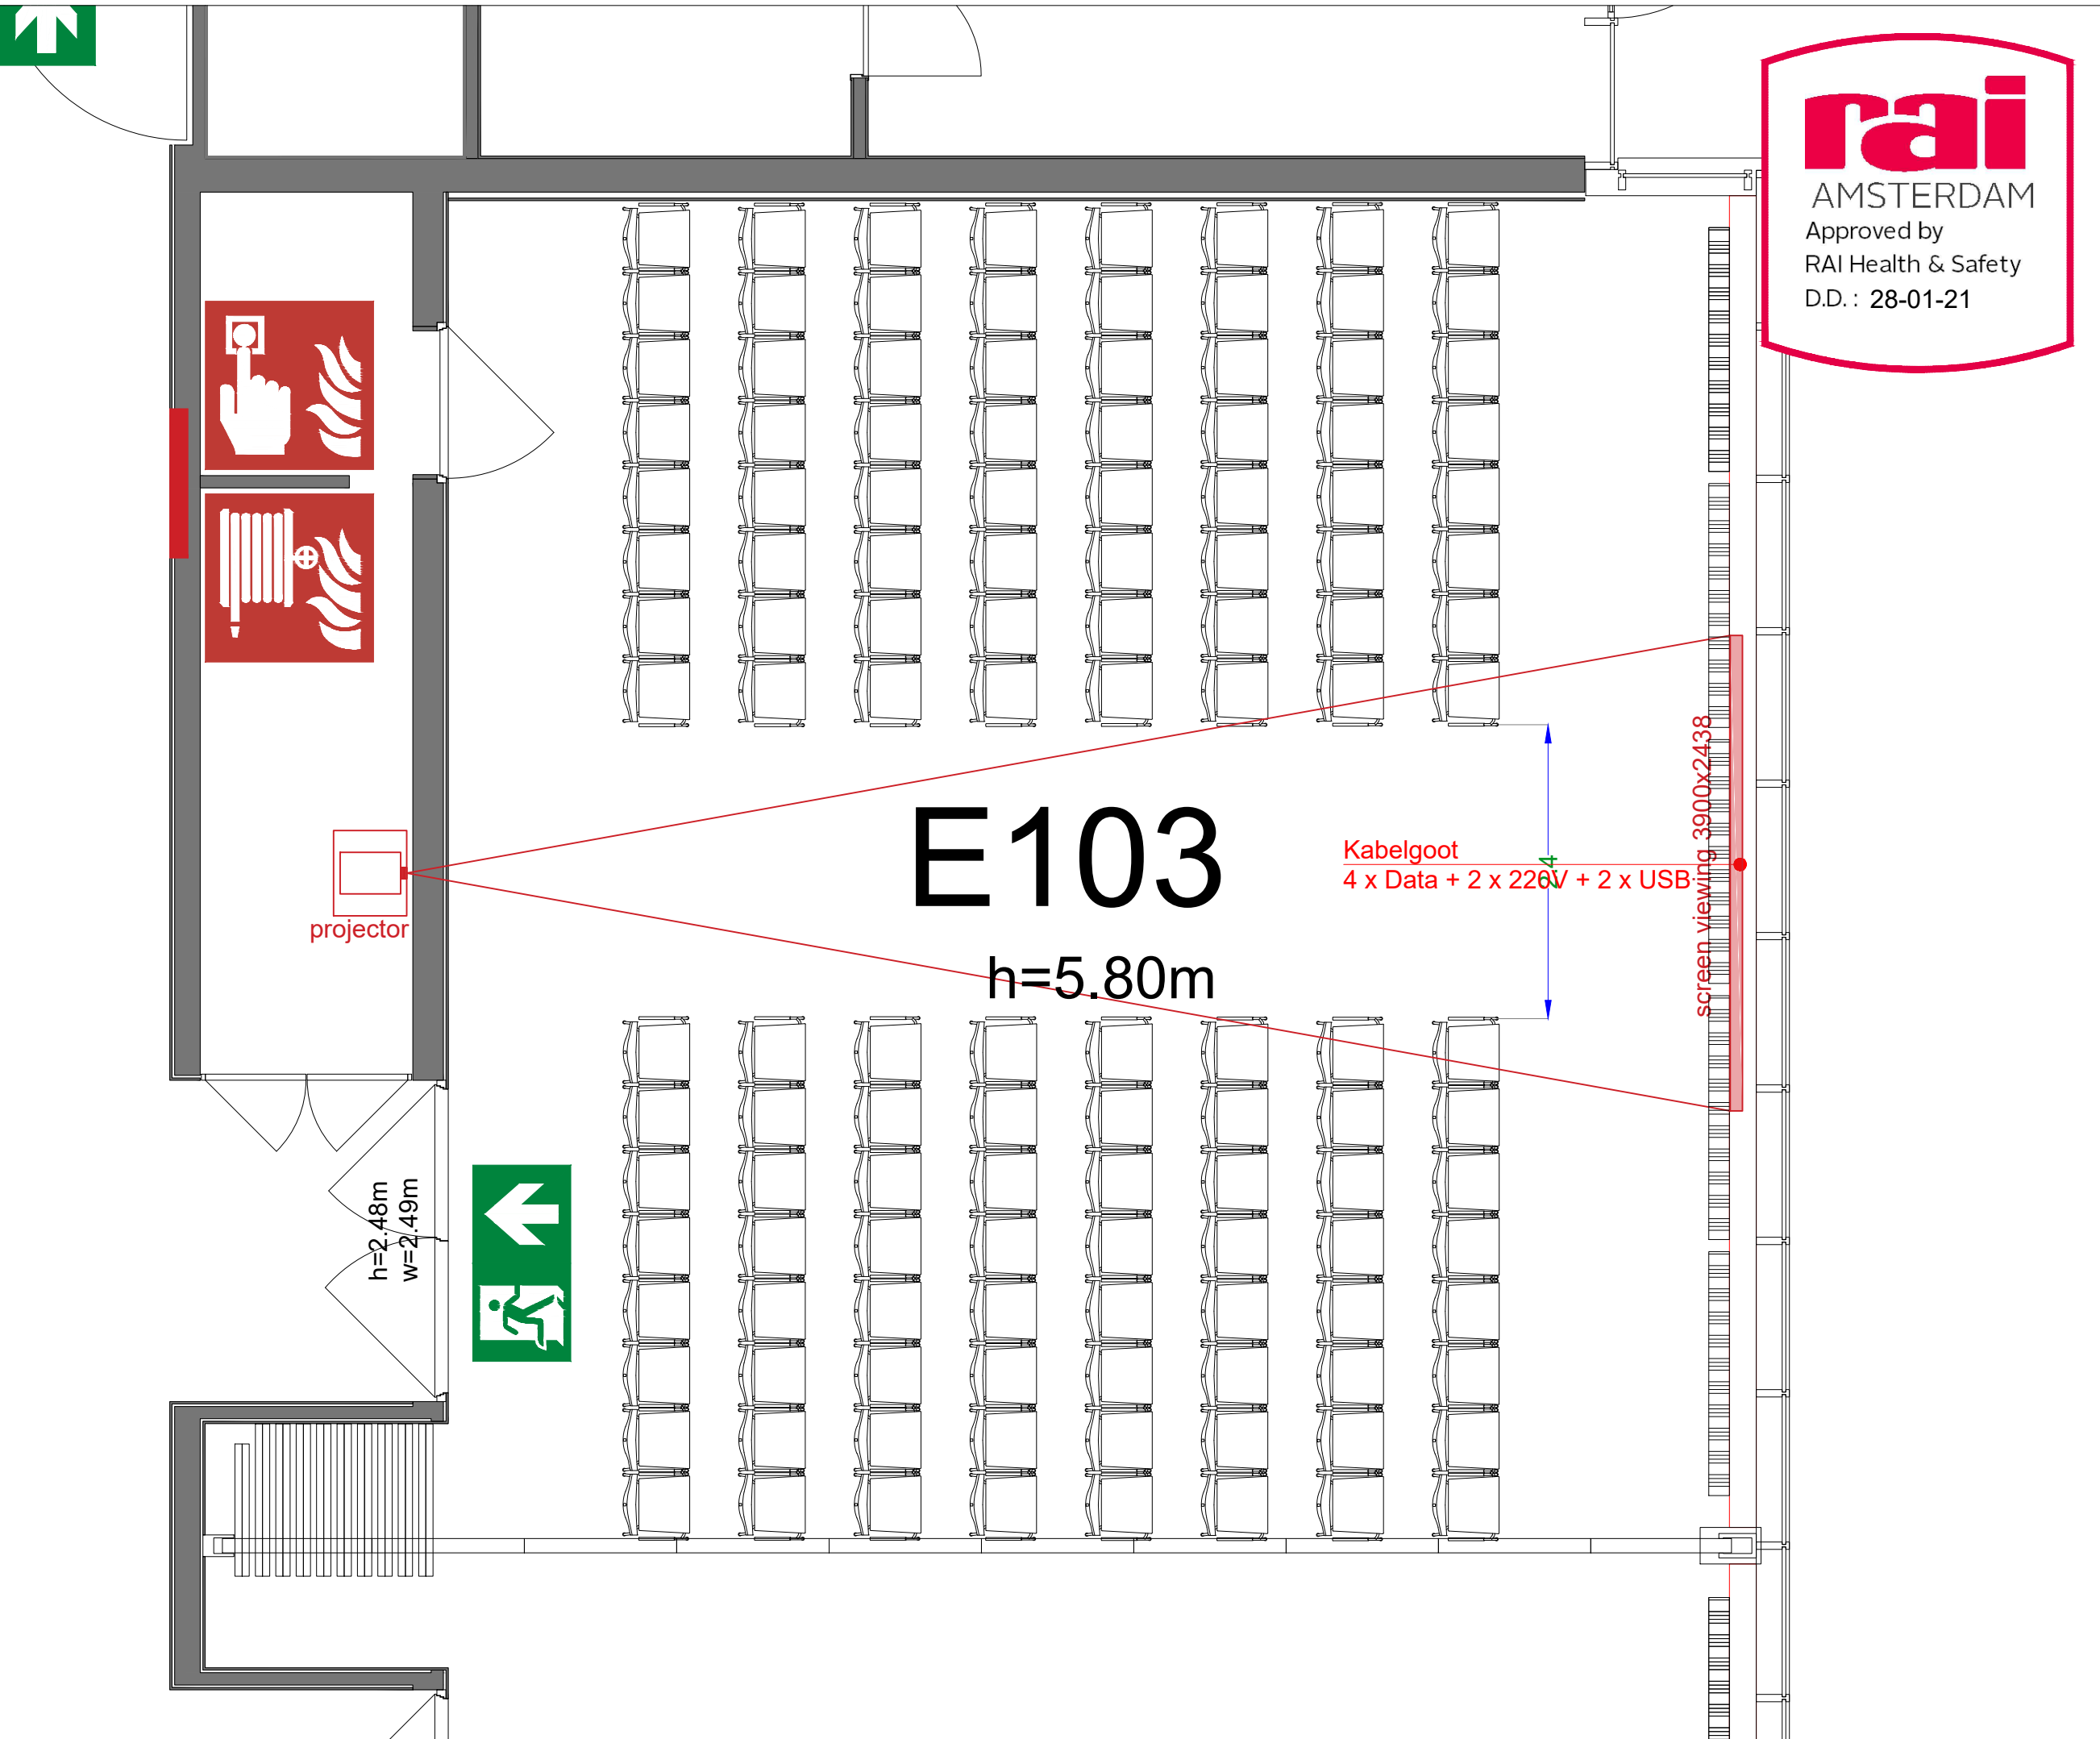



Symbol Legend

- Emergency Exit
- First Aid
- Fire Extinguisher
- Fire Hose Reel
- Fire Alarm Call Point
- Fire Hydrant
- Event Catering Outlet
- Event Coffee Point
- Female Toilet
- Male Toilet
- Accessible Toilet
- Cloakroom
- RAI Live Screen
- Rigging Point
- Electra & Data
- Water - Tap and Drain
- Drain
- Cable Duct

Meubilair:

- 128 chairs


Virtual Tour

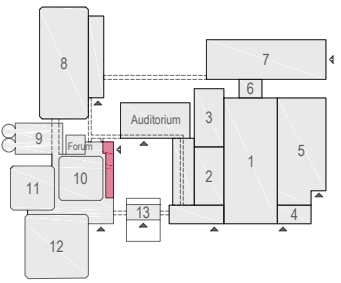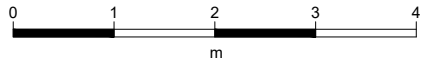

E103 - 25



Drawing Number 563
 Date (dd-mm-yy) 05.02.2021
 Scale A3 1:50
 Drawn cadoffice@rai.nl
 Changes / Omissions excepted


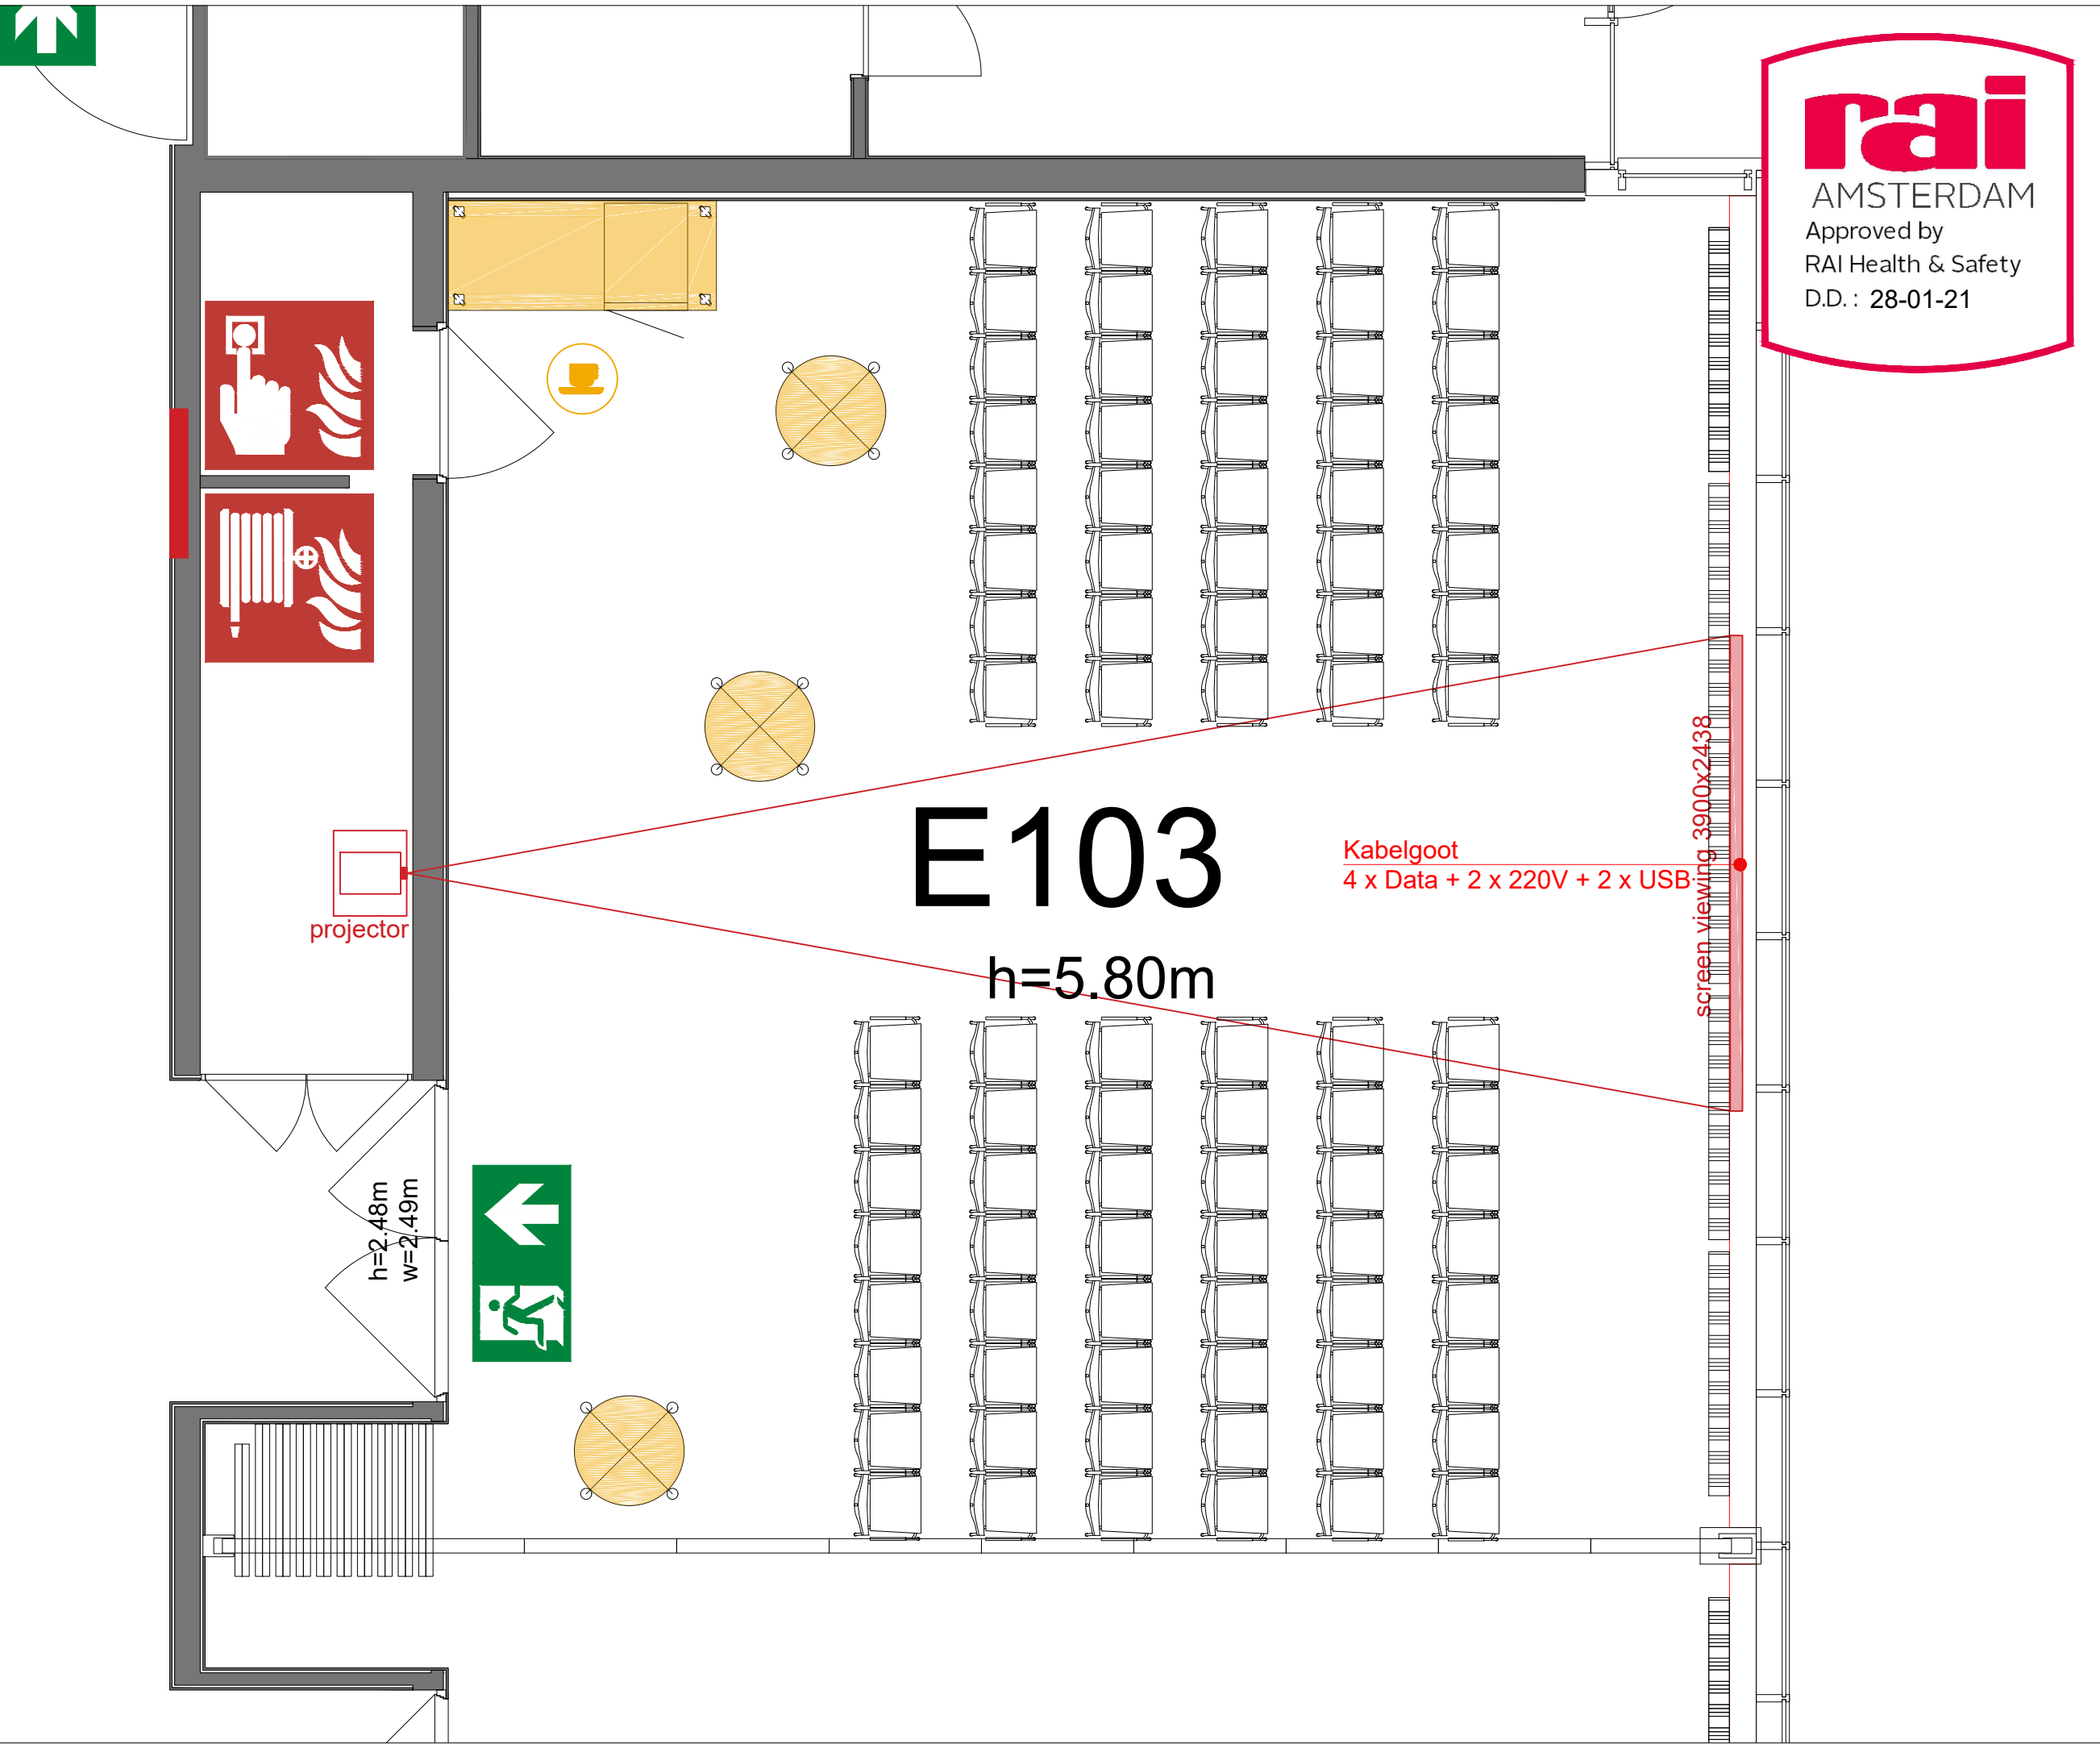


Symbol Legend

- Emergency Exit
- First Aid
- Fire Extinguisher
- Fire Hose Reel
- Fire Alarm Call Point
- Fire Hydrant
- Event Catering Outlet
- Event Coffee Point
- Female Toilet
- Male Toilet
- Accessible Toilet
- Cloakroom
- RAI Live Screen
- Rigging Point
- Electra & Data
- Water - Tap and Drain
- Drain
- Cable Duct

Meubilair:
 - 88 tables (140x80 cm)
 - 3 high tables


Virtual Tour

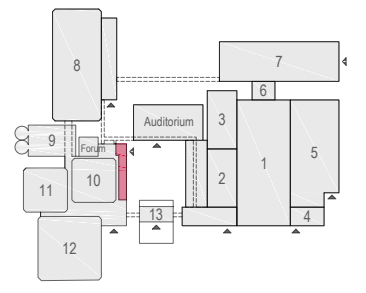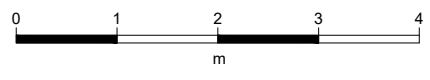

E103 - 26



Drawing Number 563
 Date (dd-mm-yy) 05.02.2021
 Scale A3 1:50
 Drawn cadoffice@rai.nl
 Changes / Omissions excepted


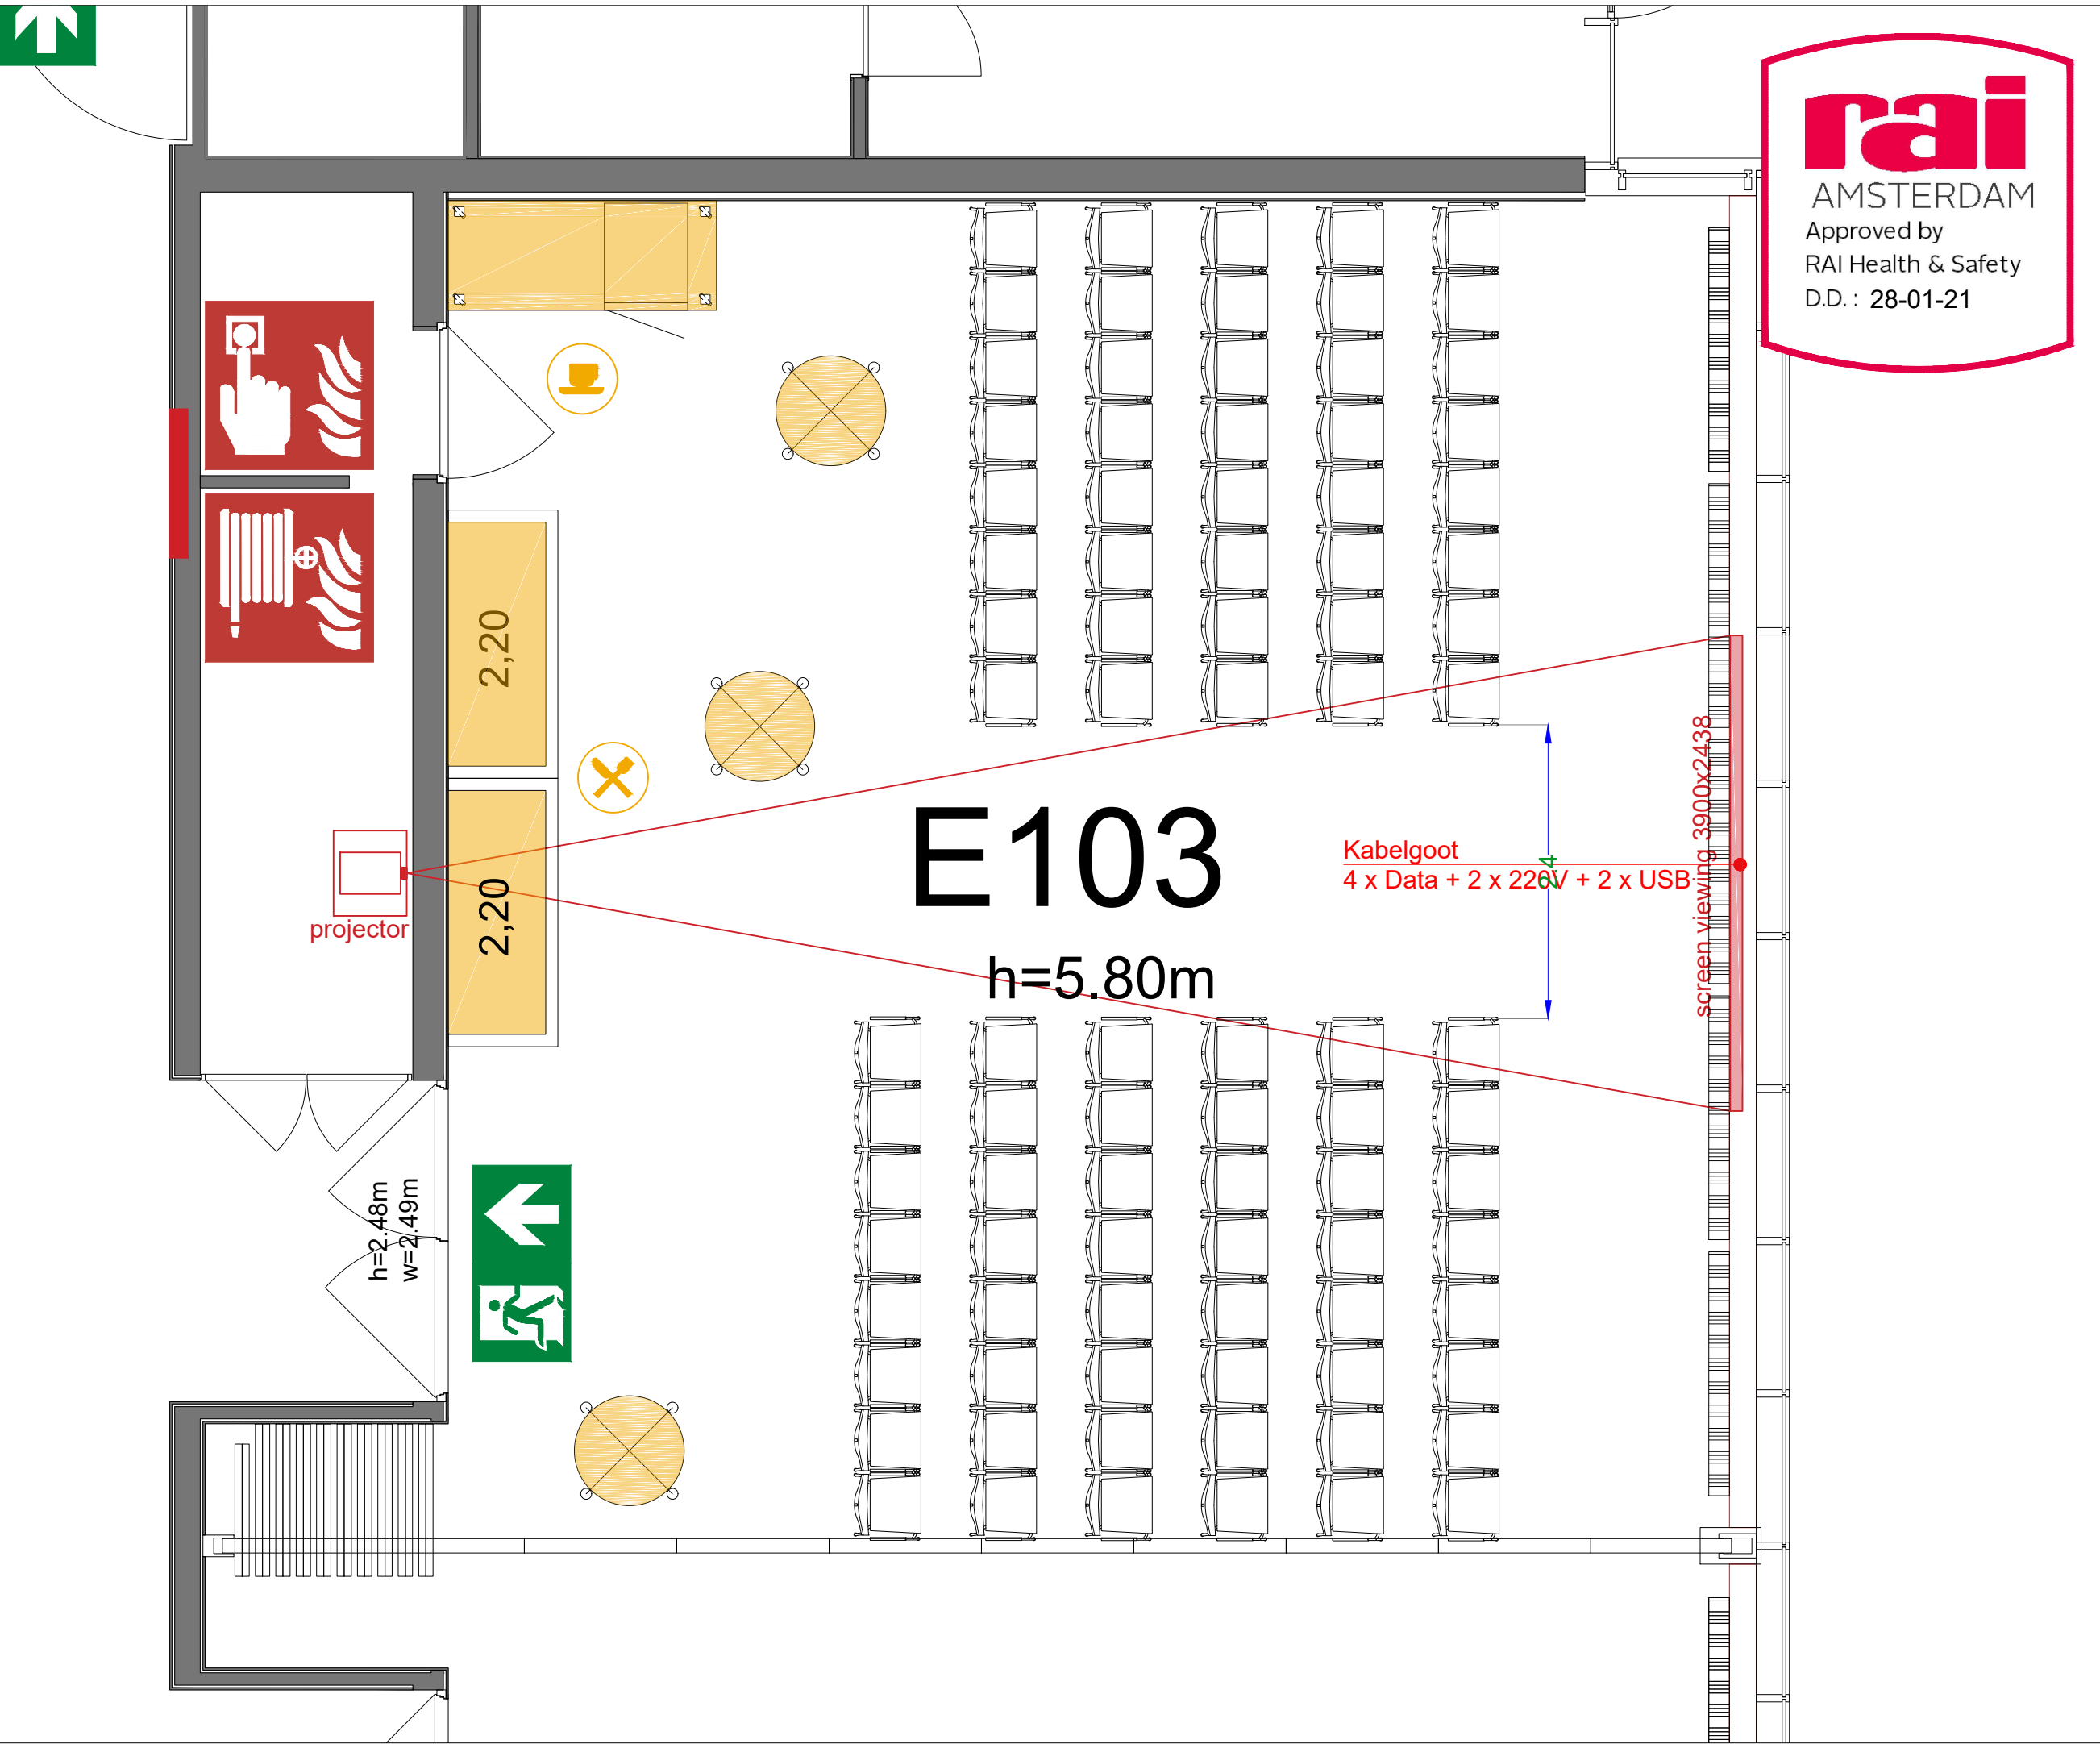


Symbol Legend

- Emergency Exit
- First Aid
- Fire Extinguisher
- Fire Hose Reel
- Fire Alarm Call Point
- Fire Hydrant
- Event Catering Outlet
- Event Coffee Point
- Female Toilet
- Male Toilet
- Accessible Toilet
- Cloakroom
- RAI Live Screen
- Rigging Point
- Electra & Data
- Water - Tap and Drain
- Drain
- Cable Duct

Meubilair:
- 3 high tables
- 88 chairs


Virtual Tour

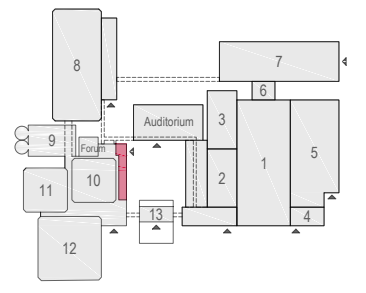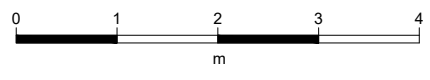

E103 - 27



Drawing Number 563
Date (dd-mm-yy) 05.02.2021
Scale A3 1:50
Drawn cadoffice@rai.nl
Changes / Omissions excepted


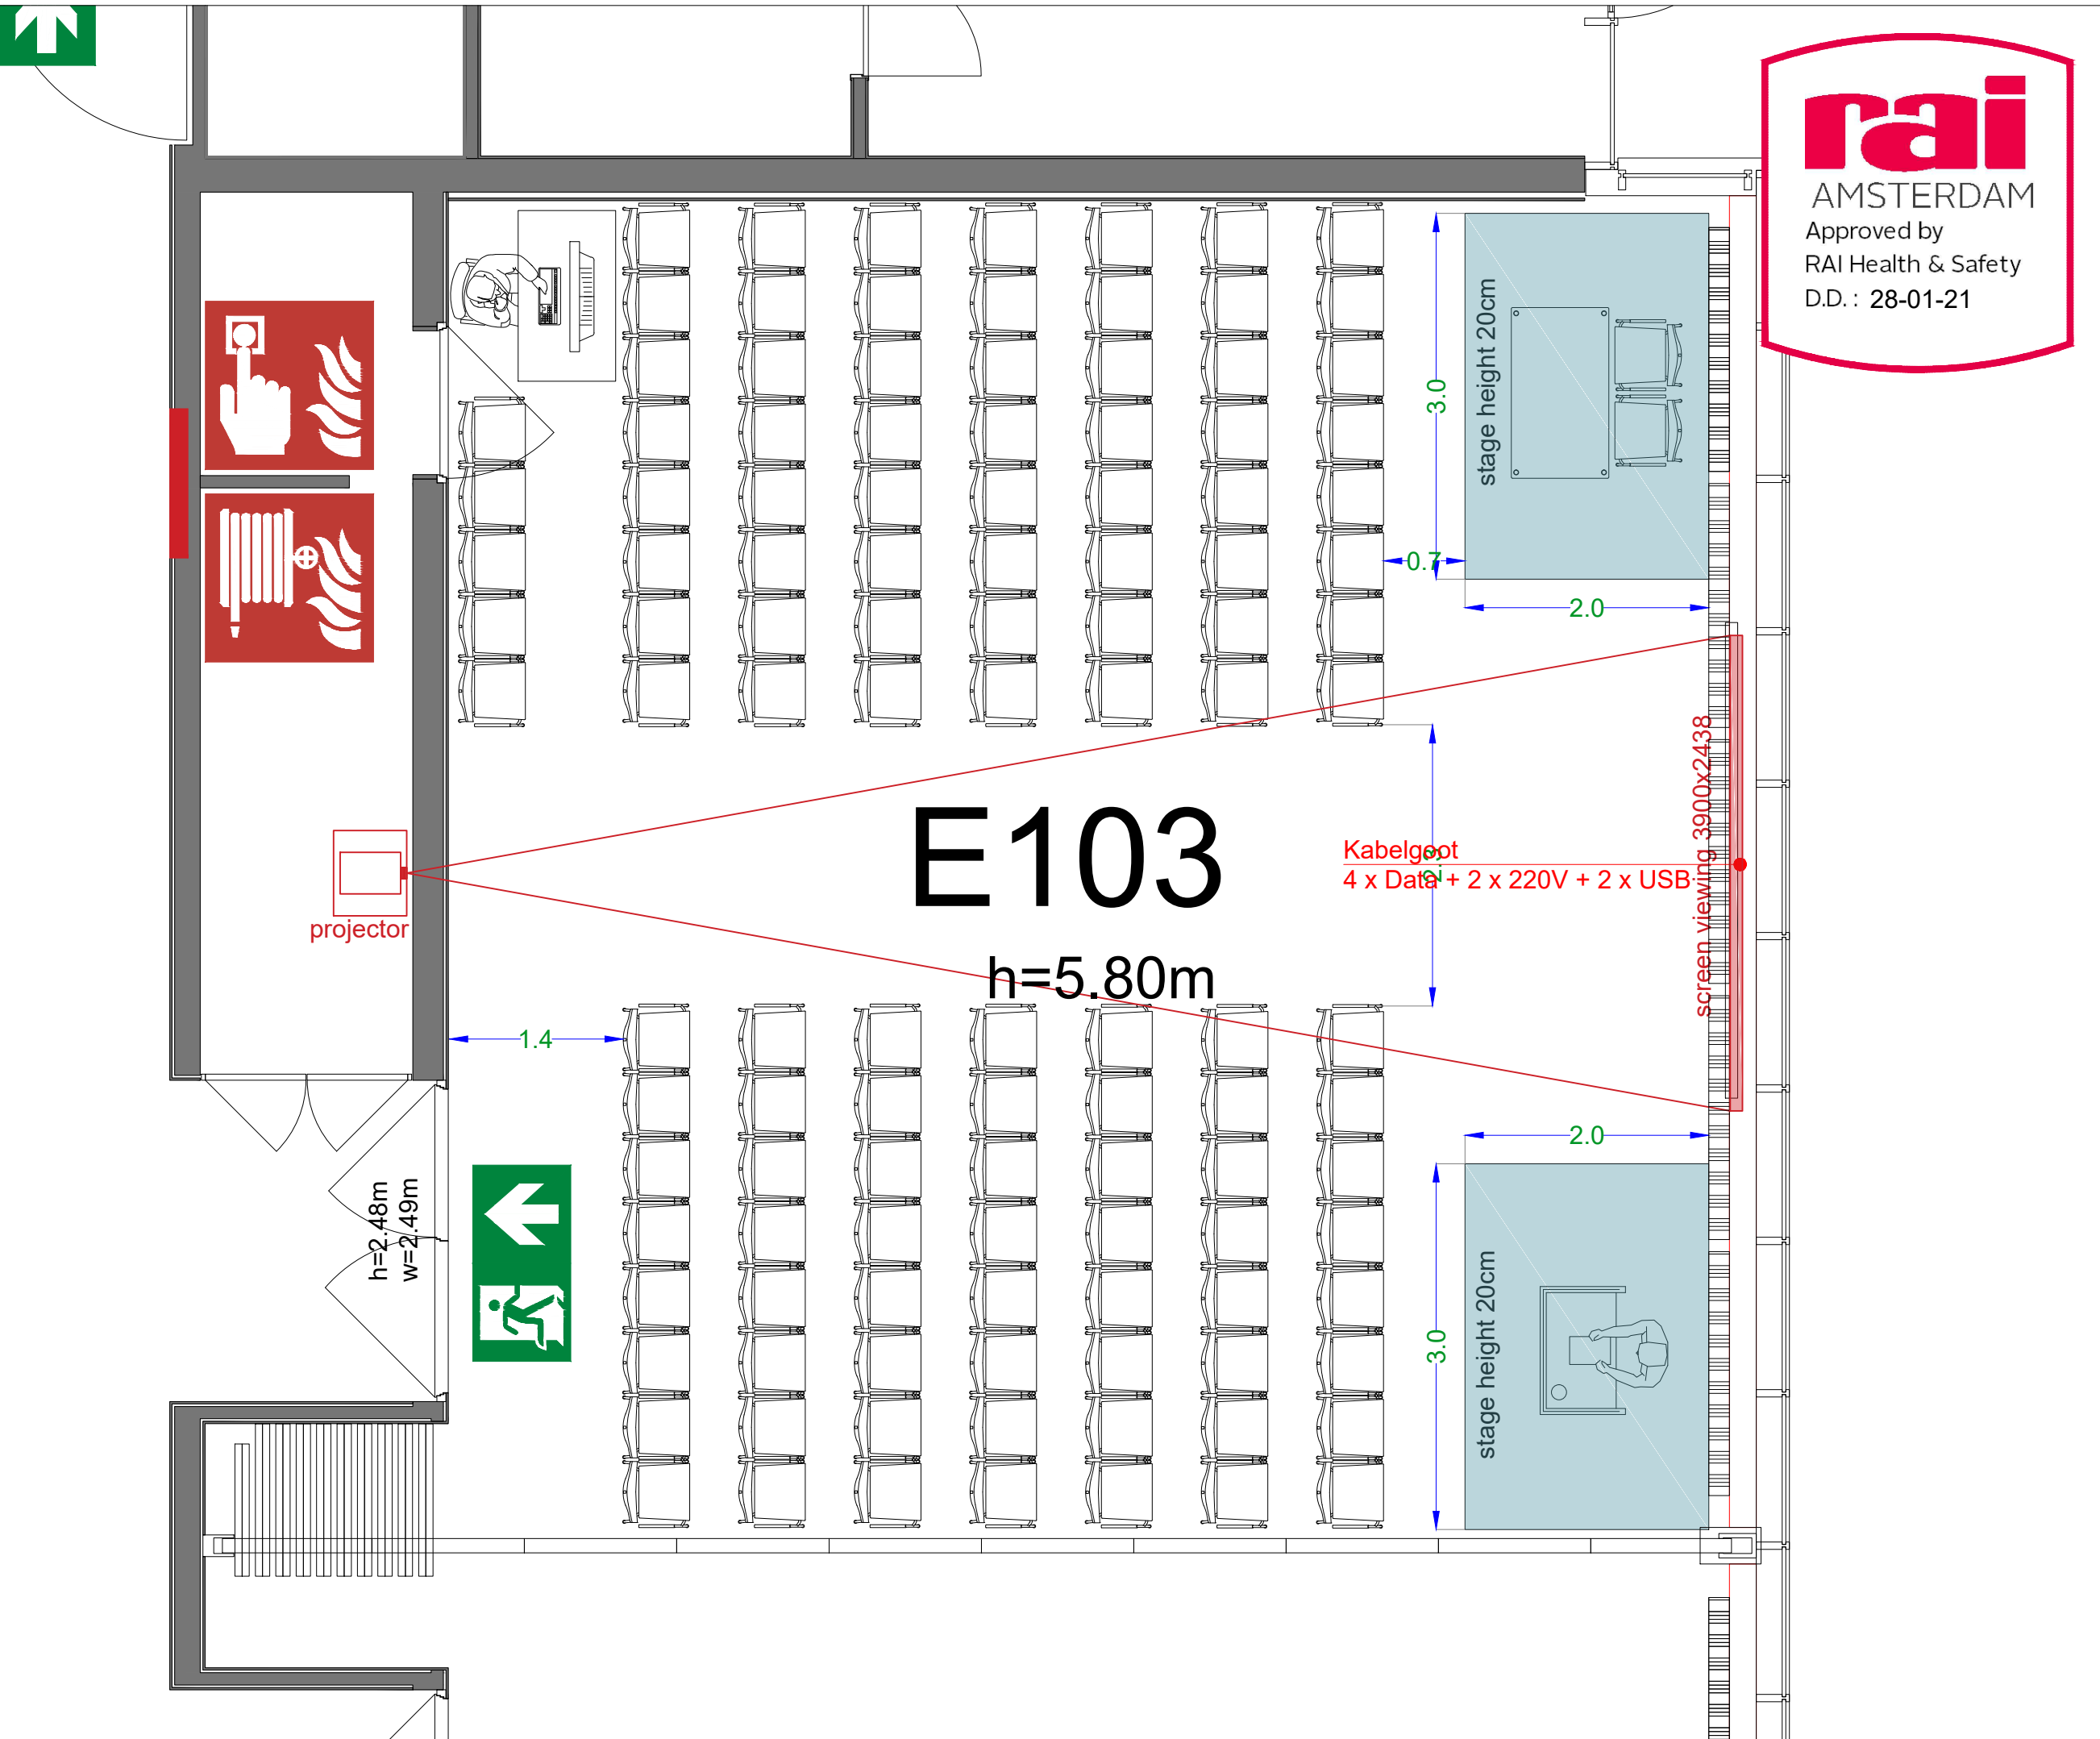


Symbol Legend

- Emergency Exit
- First Aid
- Fire Extinguisher
- Fire Hose Reel
- Fire Alarm Call Point
- Fire Hydrant
- Event Catering Outlet
- Event Coffee Point
- Female Toilet
- Male Toilet
- Accessible Toilet
- Cloakroom
- RAI Live Screen
- Rigging Point
- Electra & Data
- Water - Tap and Drain
- Drain
- Cable Duct

Meubilair:
 - 2 tables (140x80 cm)
 - 119 chairs


Virtual Tour

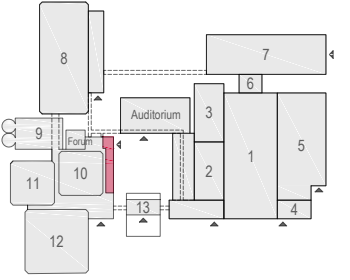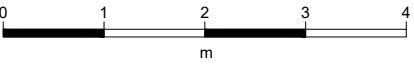

E103 - 28



Drawing Number 563
 Date (dd-mm-yy) 05.02.2021
 Scale A3 1:50
 Drawn cadoffice@rai.nl
 Changes / Omissions excepted


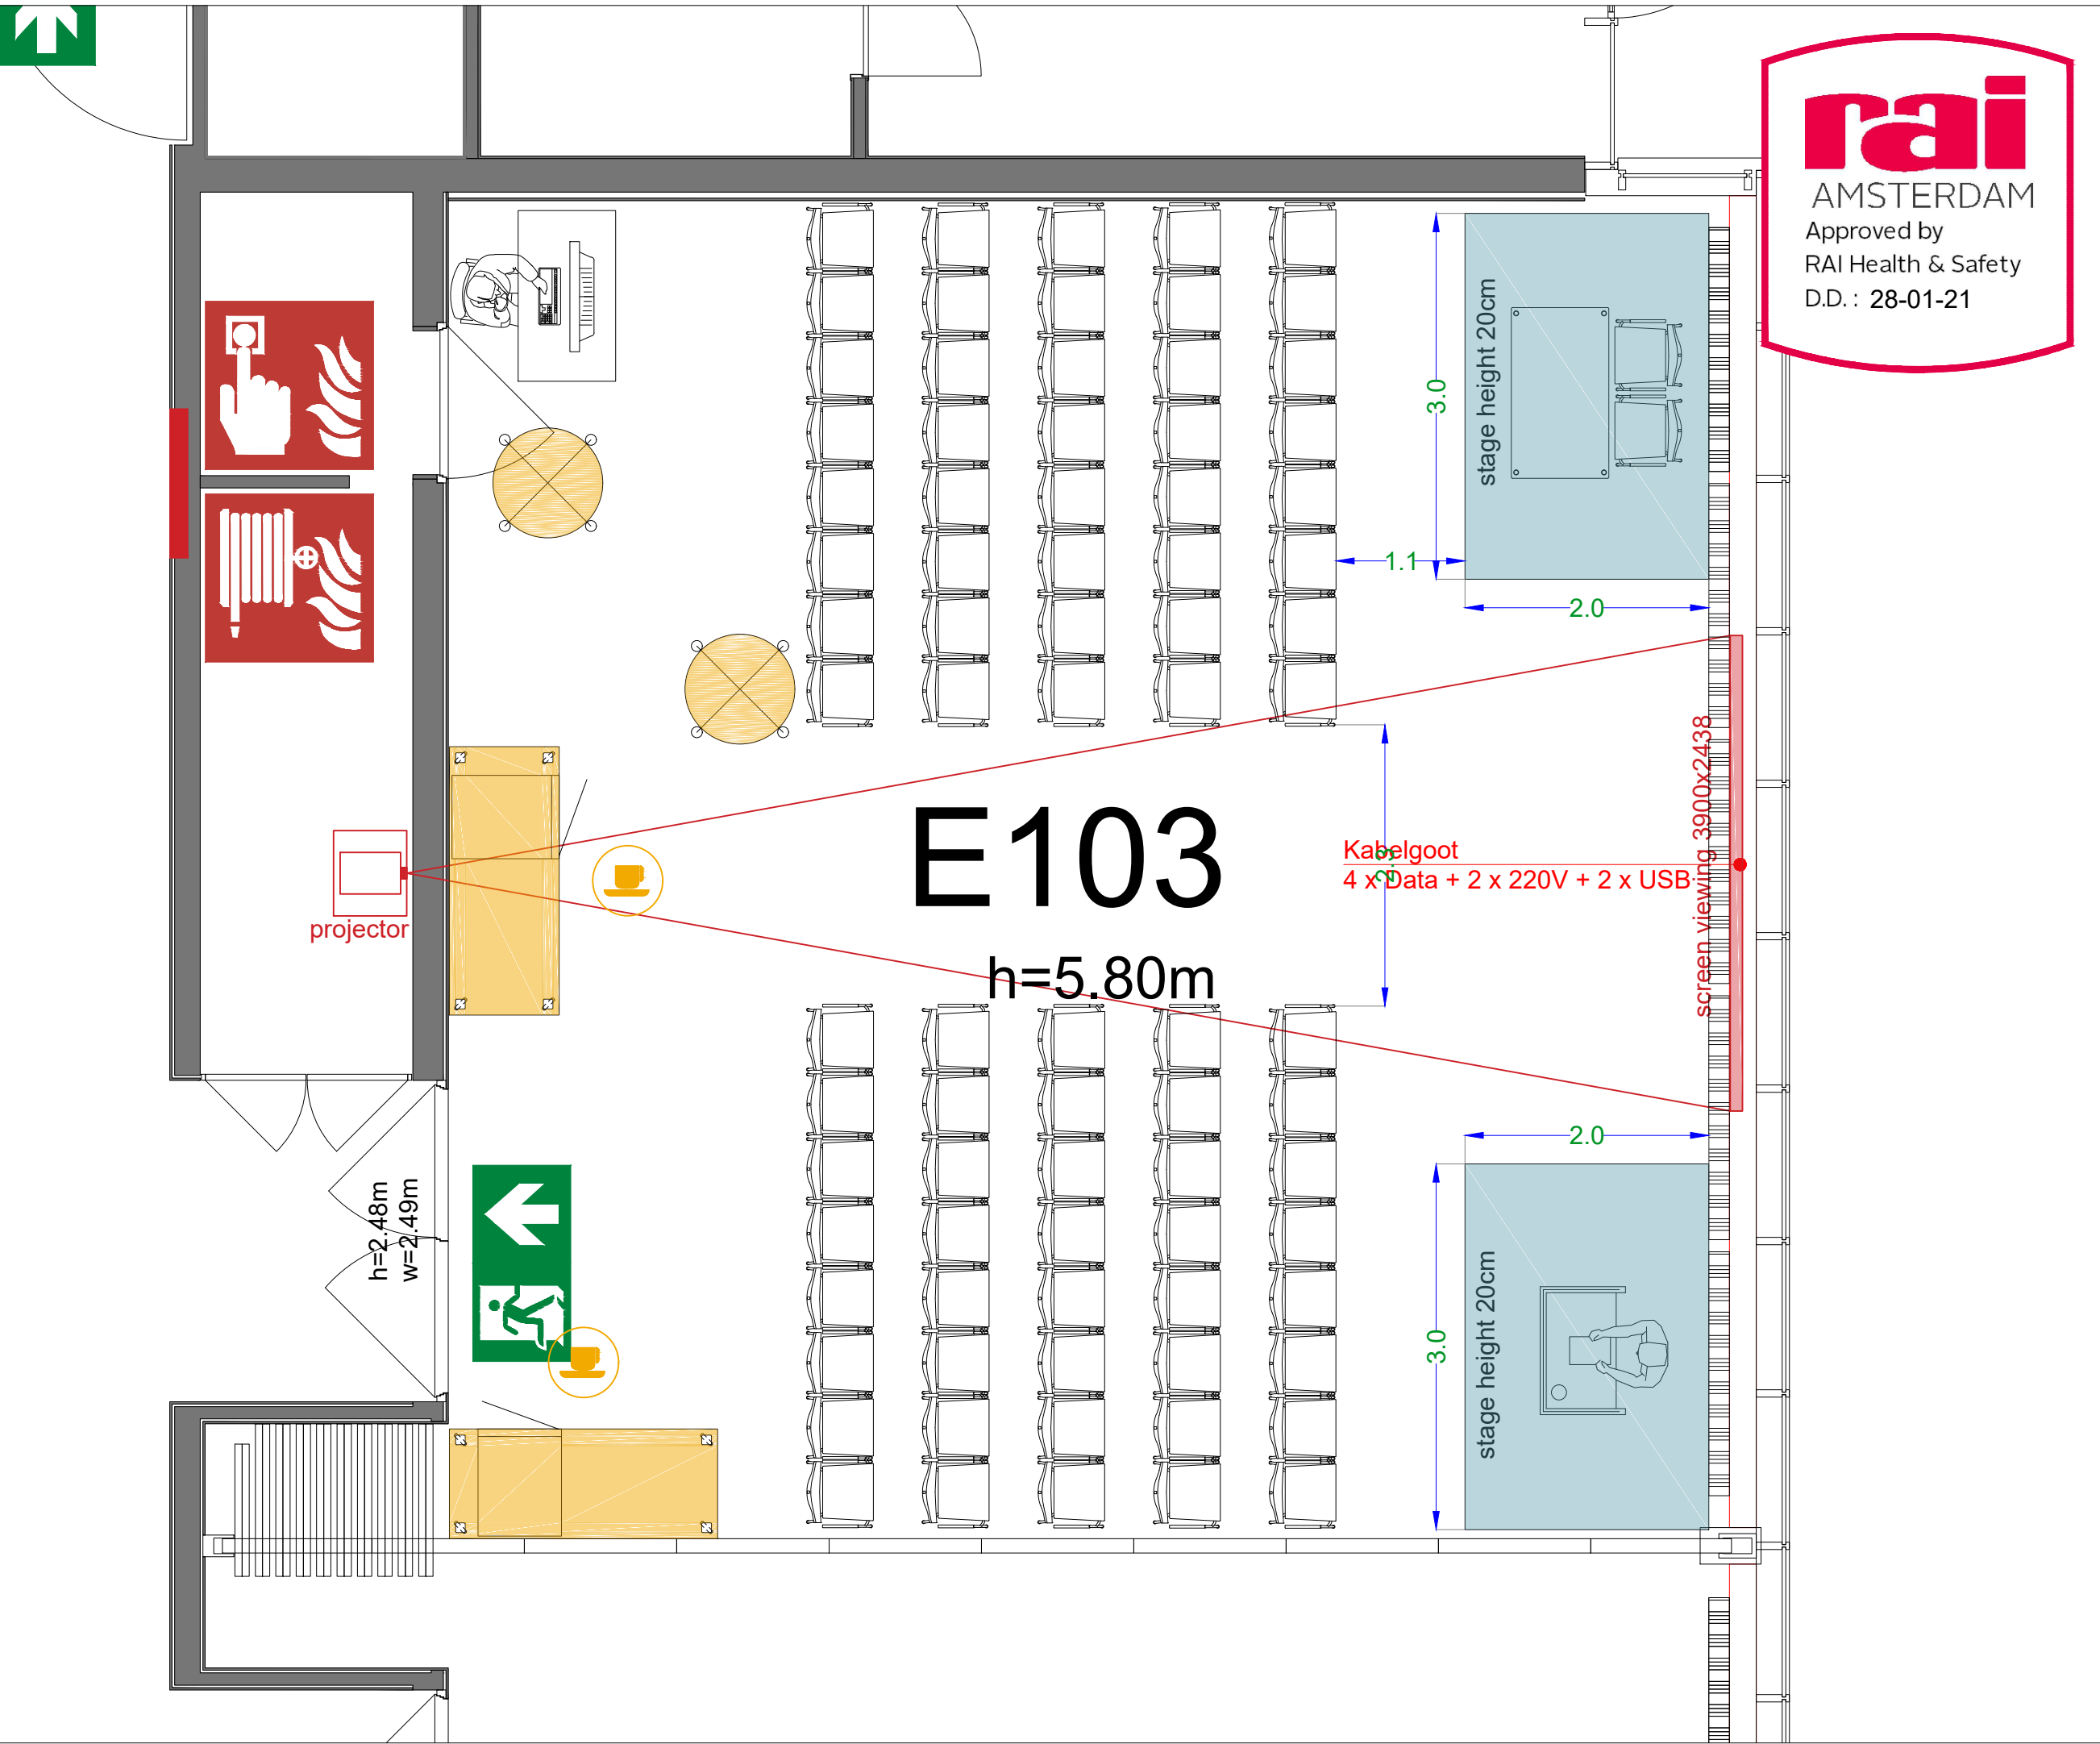


Symbol Legend

- Emergency Exit
- First Aid
- Fire Extinguisher
- Fire Hose Reel
- Fire Alarm Call Point
- Fire Hydrant
- Event Catering Outlet
- Event Coffee Point
- Female Toilet
- Male Toilet
- Accessible Toilet
- Cloakroom
- RAI Live Screen
- Rigging Point
- Electra & Data
- Water - Tap and Drain
- Drain
- Cable Duct

Meubilair:
 - 2 high tables
 - 82 chairs


Virtual Tour

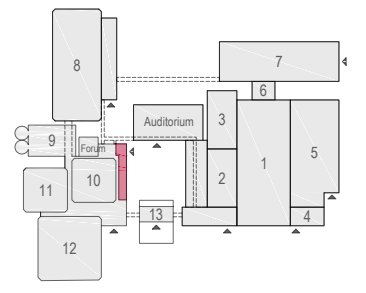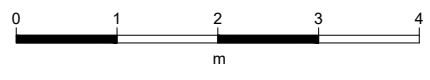

E103 - 29





Drawing Number 563
 Date (dd-mm-yy) 05.02.2021
 Scale A3 1:50
 Drawn cadoffice@rai.nl
 Changes / Omissions excepted

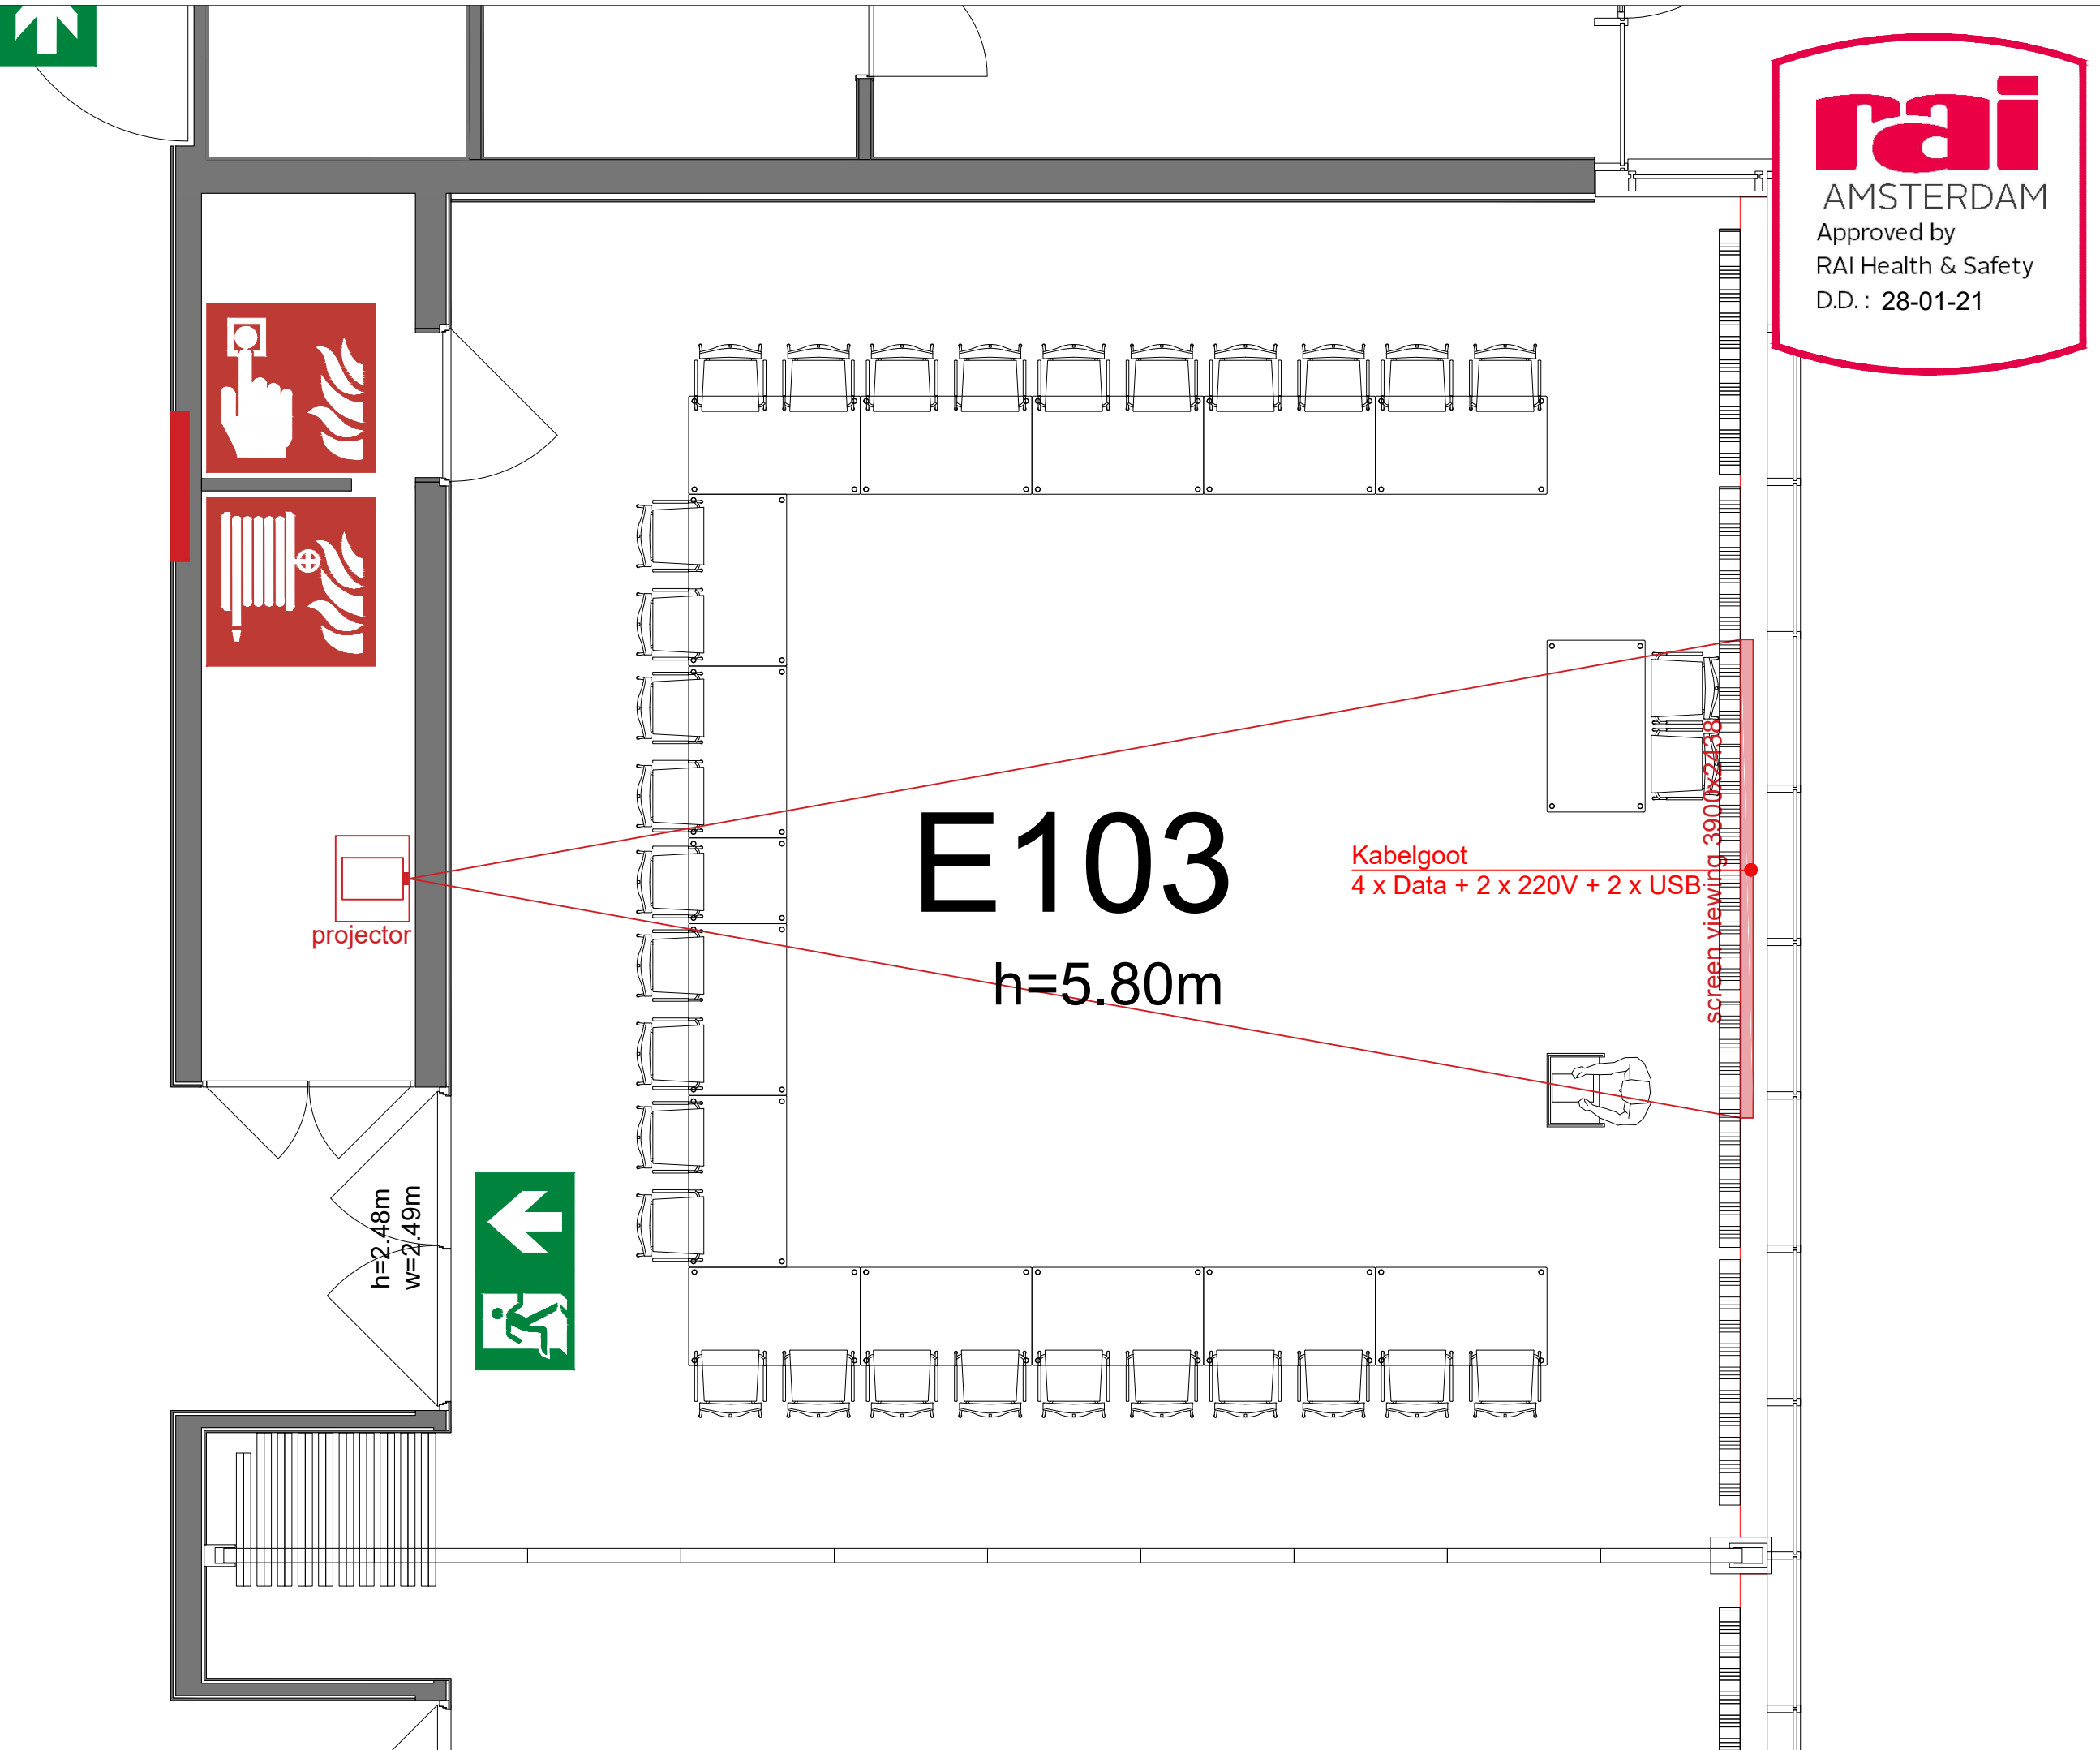

Symbol Legend

- Emergency Exit
- First Aid
- Fire Extinguisher
- Fire Hose Reel
- Fire Alarm Call Point
- Fire Hydrant
- Event Catering Outlet
- Event Coffee Point
- Female Toilet
- Male Toilet
- Accessible Toilet
- Cloakroom
- RAI Live Screen
- Rigging Point
- Electra & Data
- Water - Tap and Drain
- Drain
- Cable Duct


- Meubilair:**
- 15 tables (140x80 cm)
 - 1 table (80x80 cm)
 - 31 chairs
- Virtual Tour**

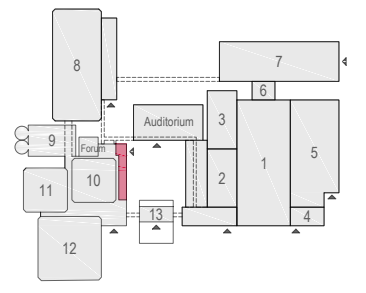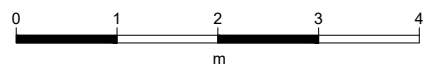

E103 - 30



Drawing Number 563
 Date (dd-mm-yy) 05.02.2021
 Scale A3 1:50
 Drawn cadoffice@rai.nl
 Changes / Omissions excepted

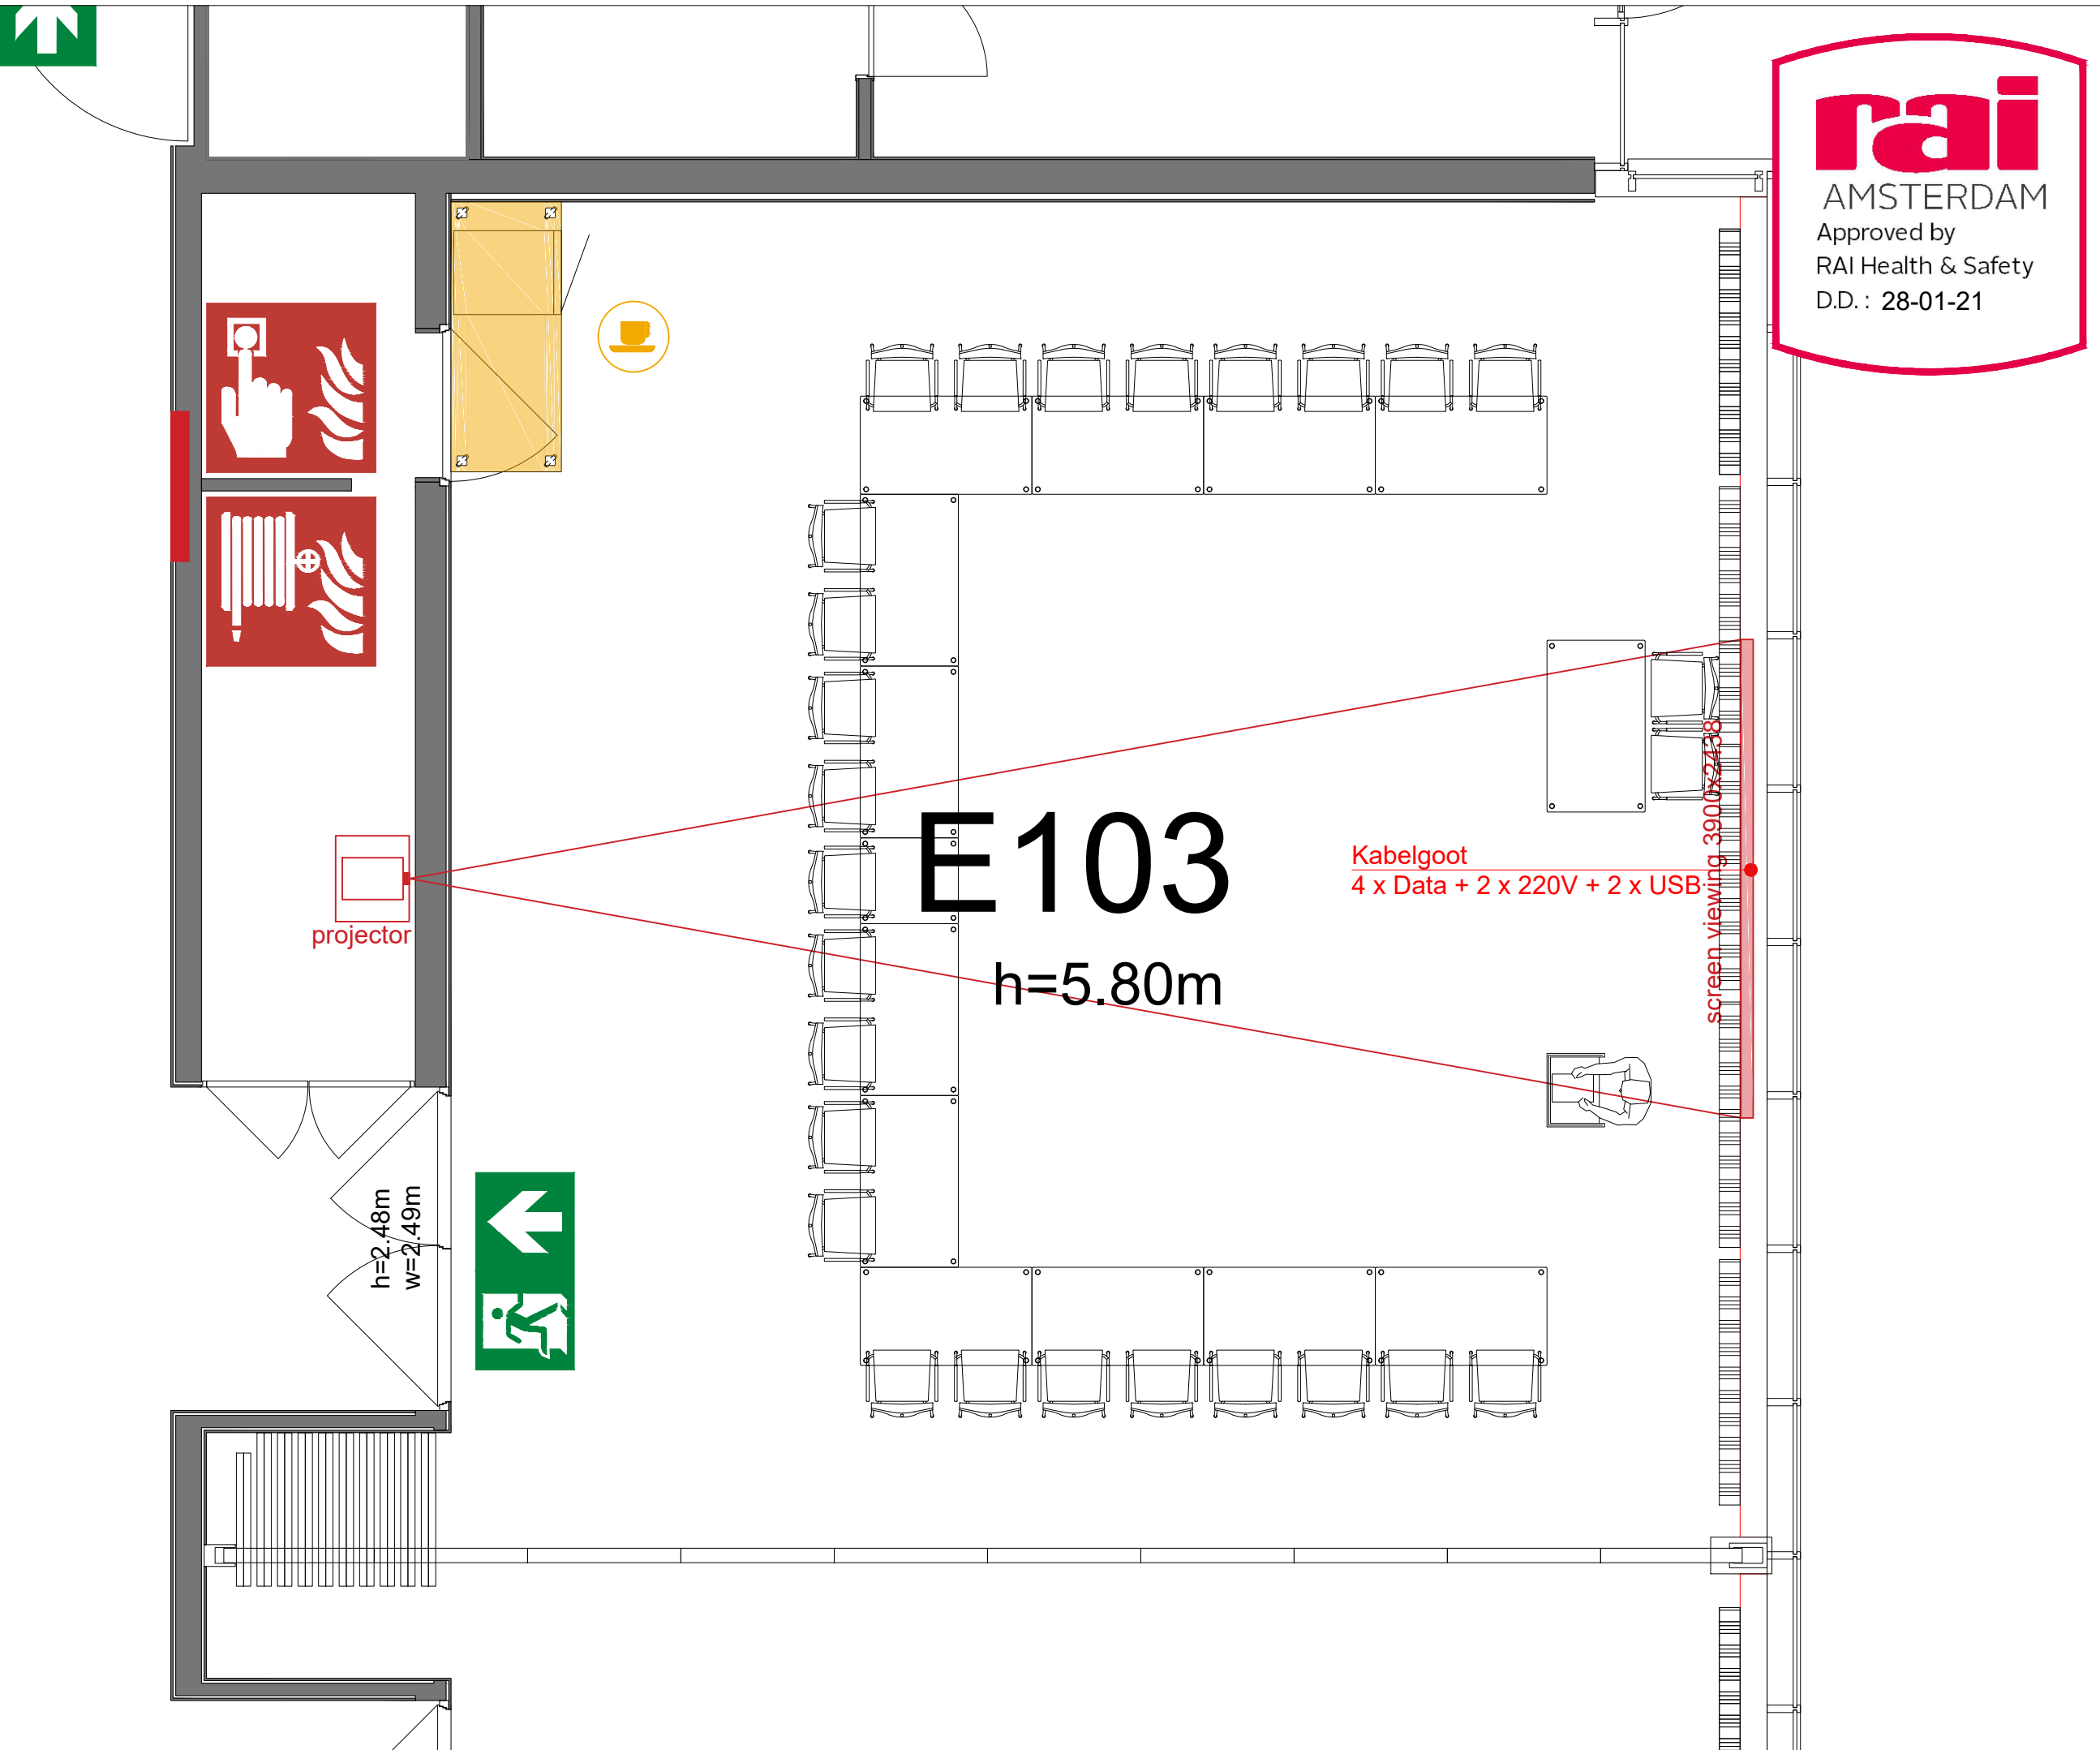



Symbol Legend

- Emergency Exit
- First Aid
- Fire Extinguisher
- Fire Hose Reel
- Fire Alarm Call Point
- Fire Hydrant
- Event Catering Outlet
- Event Coffee Point
- Female Toilet
- Male Toilet
- Accessible Toilet
- Cloakroom
- RAI Live Screen
- Rigging Point
- Electra & Data
- Water - Tap and Drain
- Drain
- Cable Duct

Meubilair:

- 13 tables (140x80 cm)
- 1 table (80x80 cm)
- 27 chairs


Virtual Tour

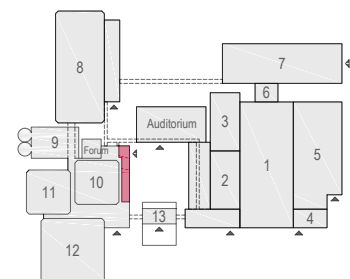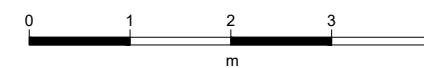

E103 - 31





Drawing Number 563
 Date (dd-mm-yy) 05.02.2021
 Scale A3 1:50
 Drawn cadoffice@rai.nl
 Changes / Omissions excepted

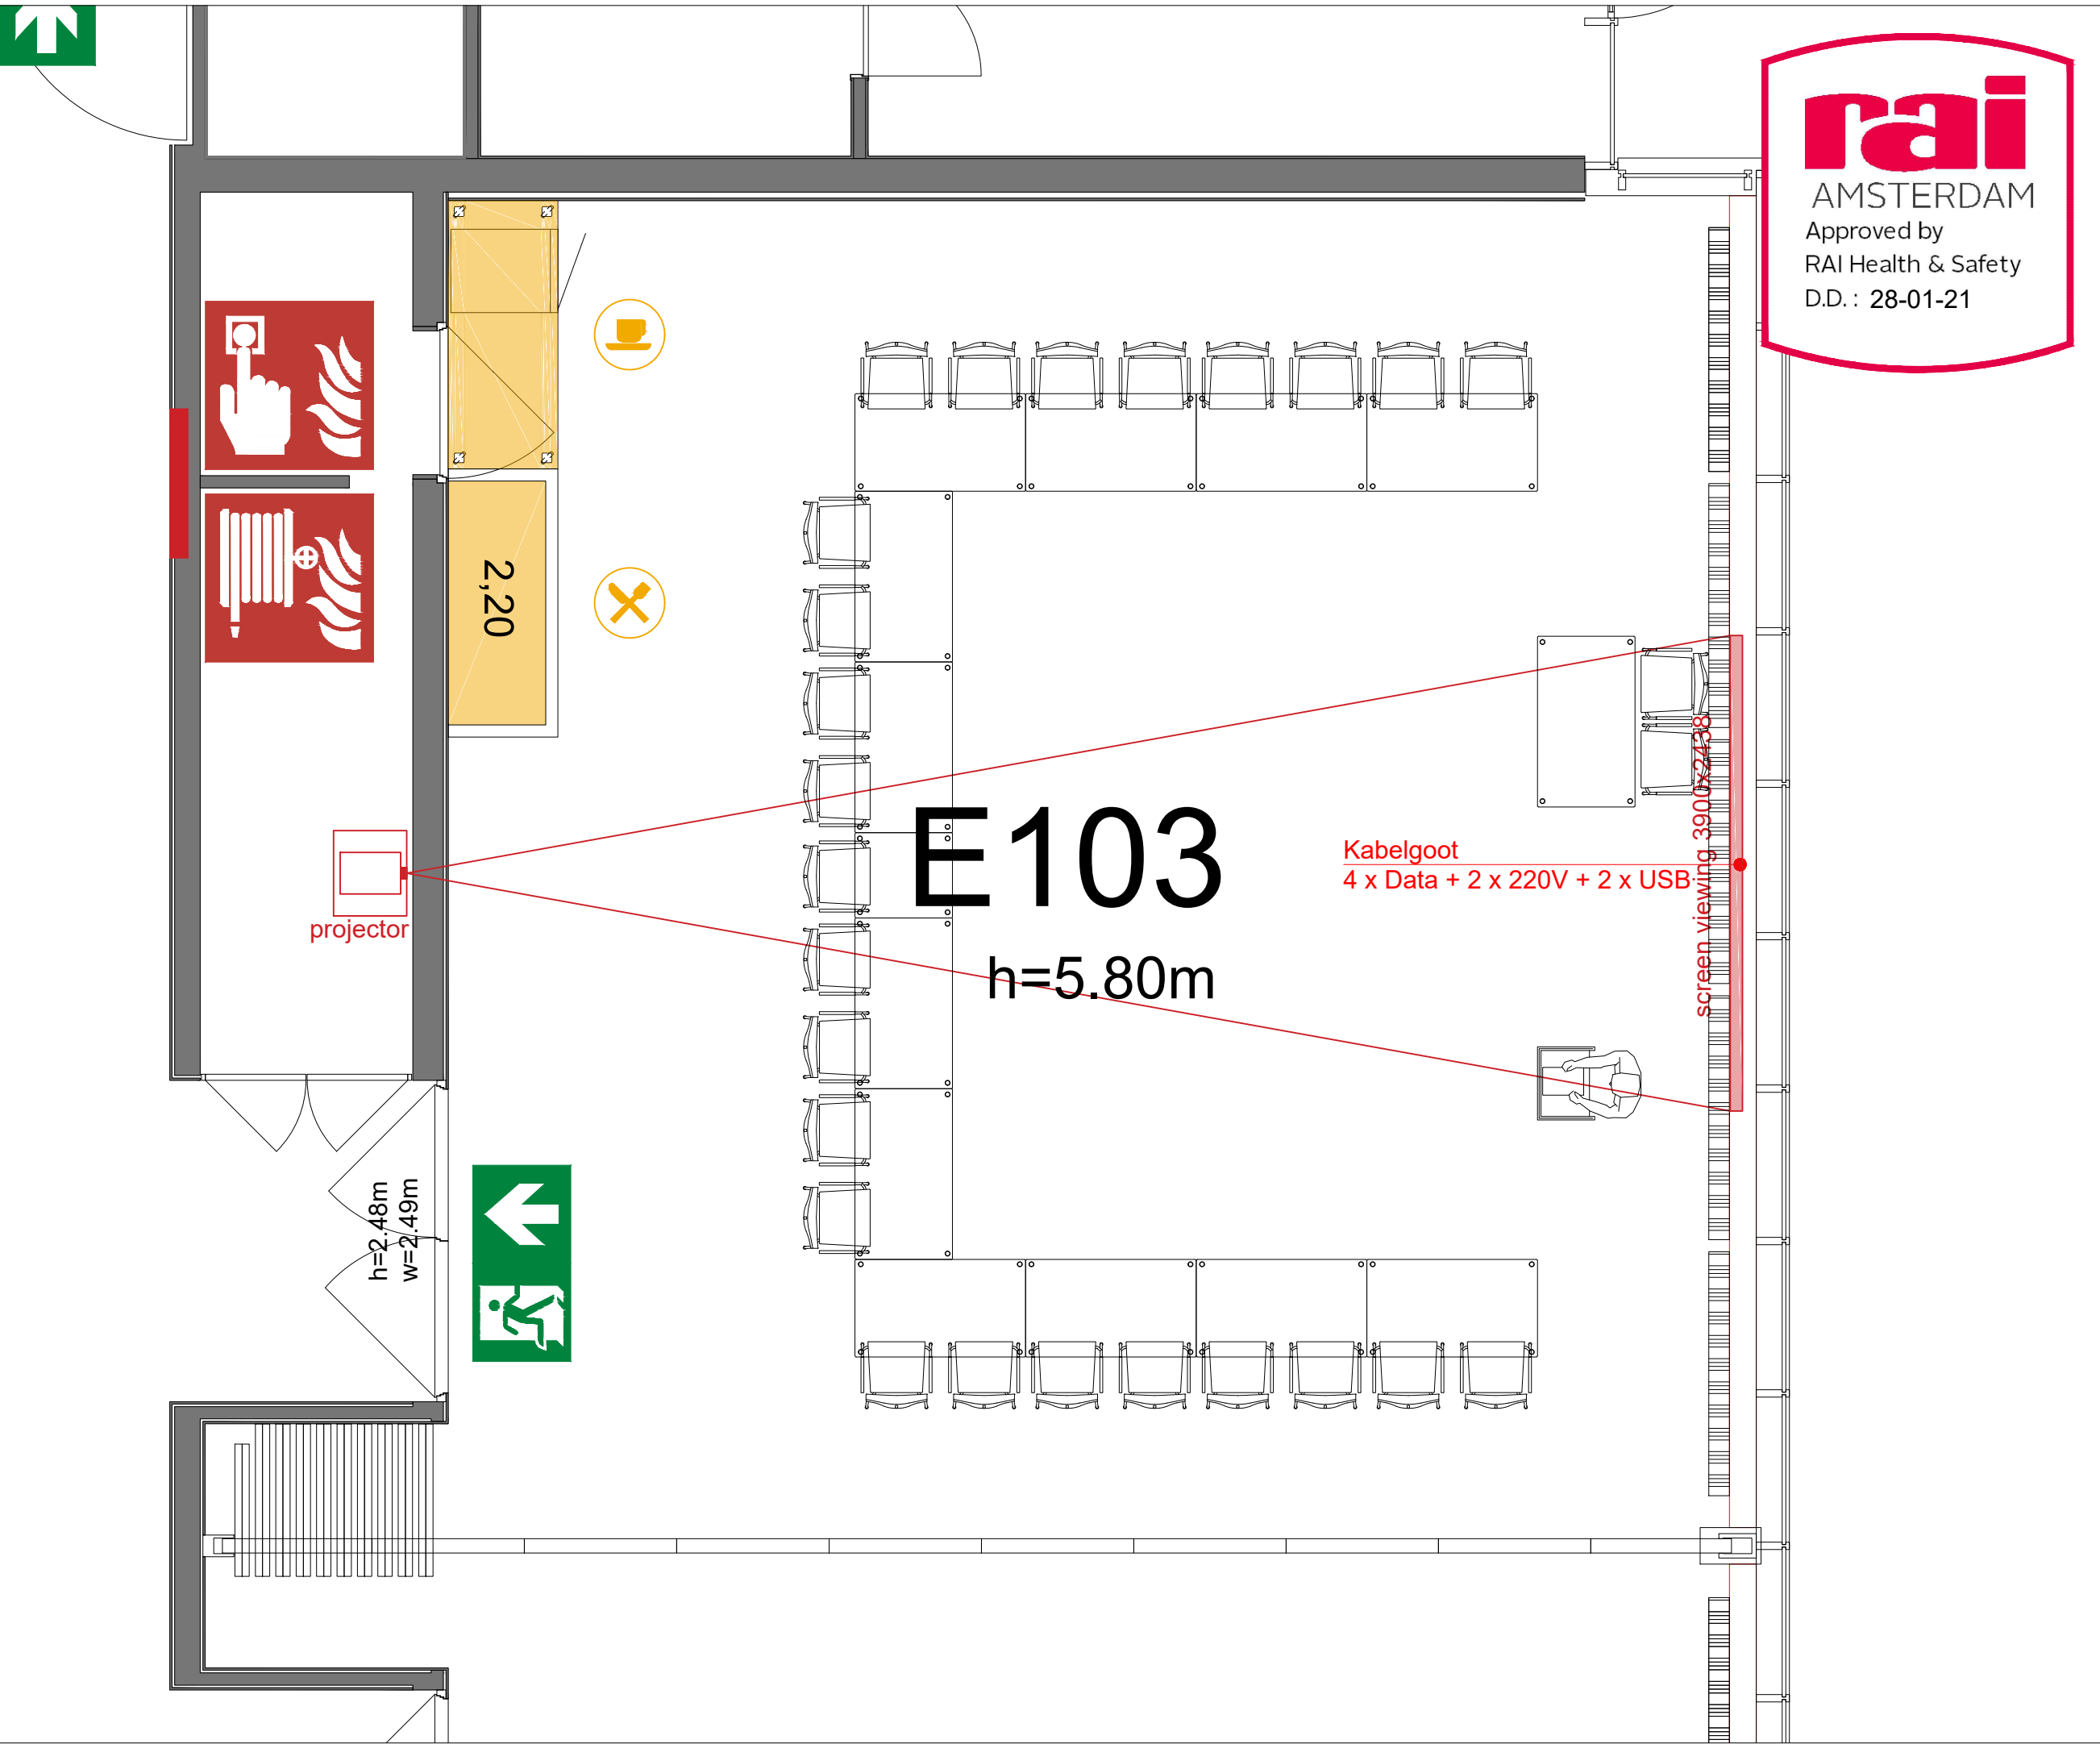

Symbol Legend

- Emergency Exit
- First Aid
- Fire Extinguisher
- Fire Hose Reel
- Fire Alarm Call Point
- Fire Hydrant
- Event Catering Outlet
- Event Coffee Point
- Female Toilet
- Male Toilet
- Accessible Toilet
- Cloakroom
- RAI Live Screen
- Rigging Point
- Electra & Data
- Water - Tap and Drain
- Drain
- Cable Duct

- Meubilair:**
- 13 tables (140x80 cm)
 - 1 table (80x80 cm)
 - 27 chairs
- Virtual Tour**

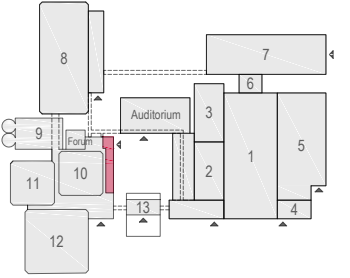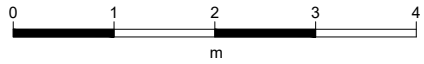

E103 - 32



Drawing Number 563
 Date (dd-mm-yy) 05.02.2021
 Scale A3 1:50
 Drawn cadoffice@rai.nl
 Changes / Omissions excepted