



Content

- E106 - 01 Audio-Visual
- E106 - 02 RAI Boardroom style 1 26 pax
- E106 - 03 RAI Boardroom style 2 26 pax incl. B
- E106 - 04 RAI Boardroom style 3 26 pax incl. F&B
- E106 - 05 RAI Buffet style 3 32 pax incl. F&B
- E106 - 06 RAI Cabaret style 1 48 pax
- E106 - 07 RAI Cabaret style 2 42 pax incl. B
- E106 - 08 RAI Cabaret style 3 36 pax incl. F&B
- E106 - 09 RAI Cabaret style 4 36 pax incl. stage
- E106 - 10 RAI Carre style 1 28 pax
- E106 - 11 RAI Carre style 2 24 pax incl. B
- E106 - 12 RAI Carre style 3 24 pax incl. F&B
- E106 - 13 RAI Classroom style 1 32 pax
- E106 - 14 RAI Classroom style 2 30 pax incl. B
- E106 - 15 RAI Classroom style 3 30 pax incl. F&B
- E106 - 16 RAI Discussion style 1 40 pax
- E106 - 17 RAI Discussion style 2 38 pax incl. B
- E106 - 18 RAI Discussion style 3 33 pax incl. F&B
- E106 - 19 RAI Examen style 1 18 pax
- E106 - 20 RAI Examen style 2 16 pax incl. B
- E106 - 21 RAI Examen style 3 16 pax incl. F&B
- E106 - 22 RAI Sitdown style 1 40 pax
- E106 - 23 RAI Sitdown style 2 40 pax incl. B
- E106 - 24 RAI Sitdown style 2 50 pax incl. B
- E106 - 25 RAI Theatre style 1 80 pax
- E106 - 26 RAI Theatre style 2 70 pax incl. B
- E106 - 27 RAI Theatre style 3 70 pax incl. F&B
- E106 - 28 RAI Theatre style 4 60 pax incl. stage
- E106 - 29 RAI Theatre style 5 50 pax incl. stage & B
- E106 - 30 RAI U-shape style 1 22 pax
- E106 - 31 RAI U-shape style 2 18 pax incl. B
- E106 - 32 RAI U-shape style 3 18 pax incl. F&B


Virtual Tour

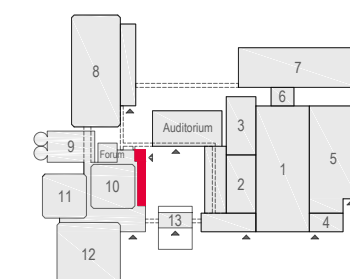

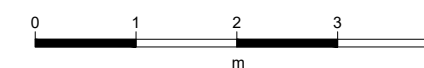





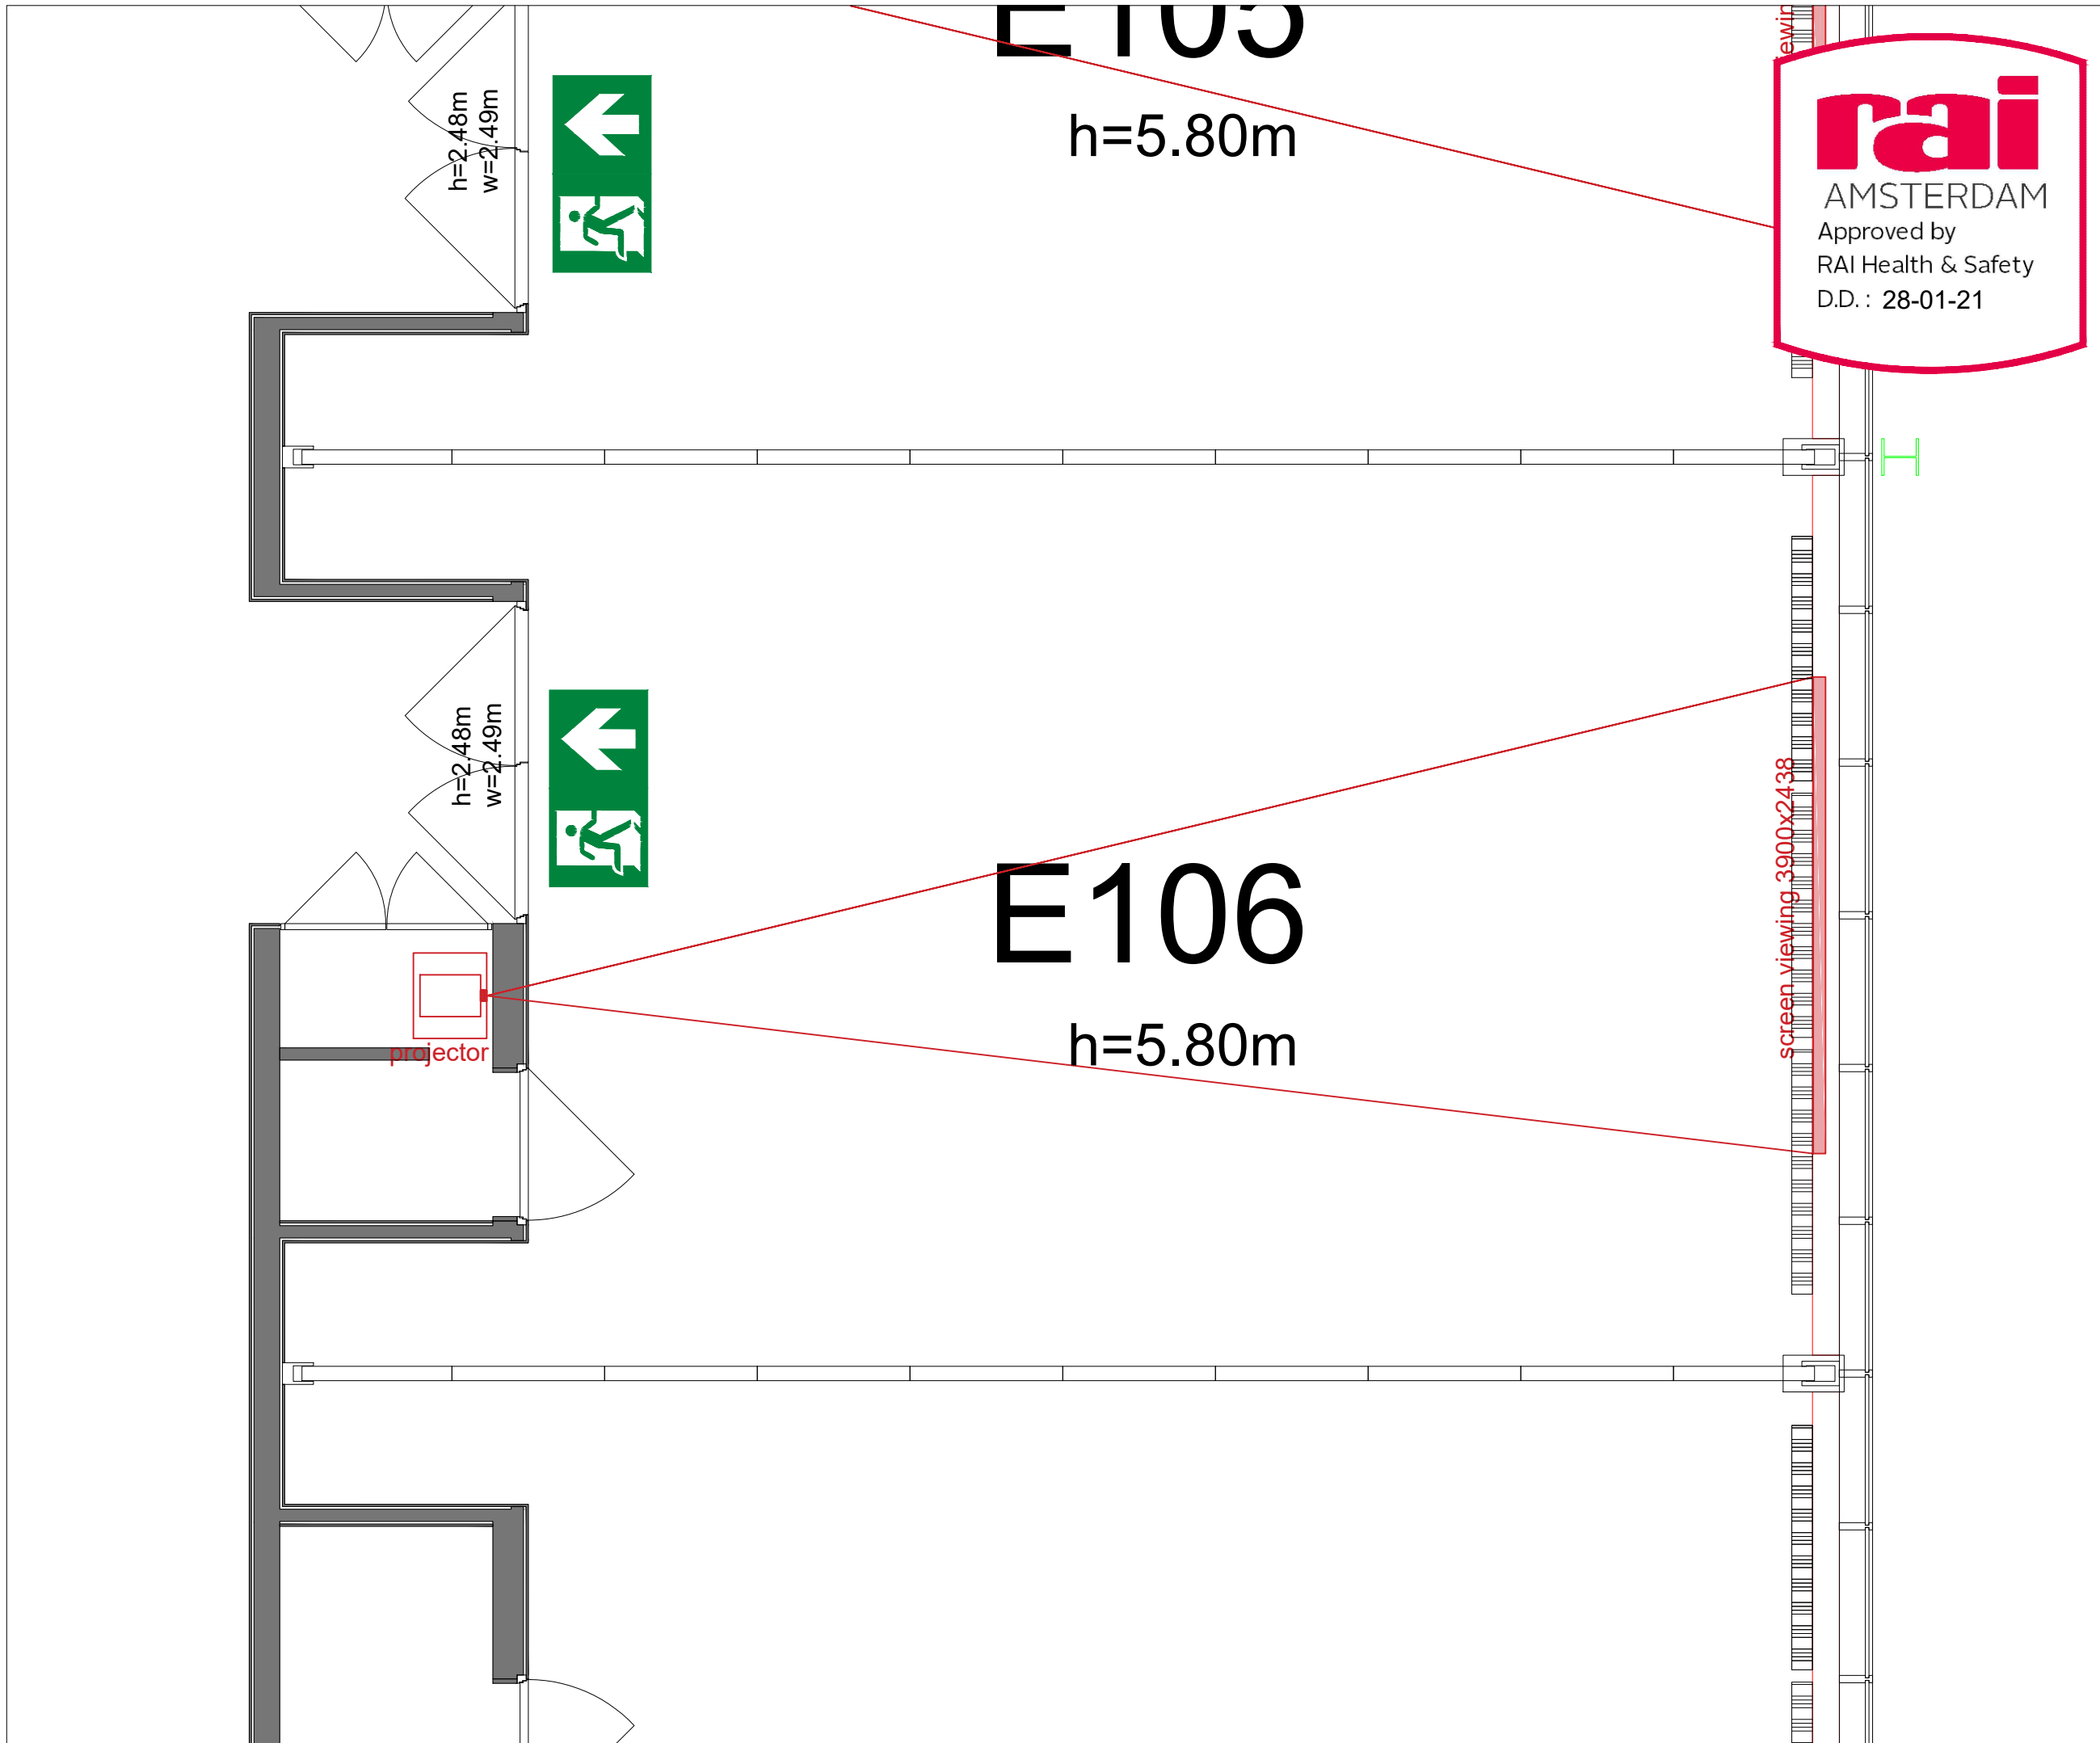











E106

rai
AMSTERDAM



Drawing Number 578
Date (dd-mm-yy) 24.02.2021
Drawn cadoffice@rai.nl
Changes / Omissions excepted



Symbol Legend

-  Emergency Exit
-  First Aid
-  Fire Extinguisher
-  Fire Hose Reel
-  Fire Alarm Call Point
-  Fire Hydrant
-  Event Catering Outlet
-  Event Coffee Point
-  Female Toilet
-  Male Toilet
-  Accessible Toilet
-  Cloakroom
-  RAI Live Screen
-  Rigging Point
-  Electra & Data
-  Water - Tap and Drain
-  Drain
-  Cable Duct


Virtual Tour

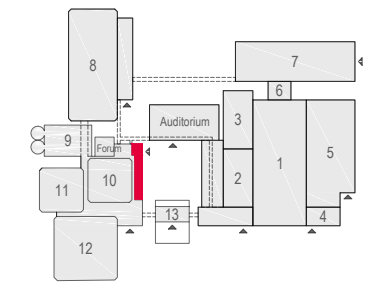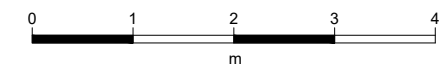

E106 - 01



Drawing Number 578
 Date (dd-mm-yy) 24.02.2021
 Scale A3 1:50
 Drawn cadoffice@rai.nl
 Changes / Omissions excepted


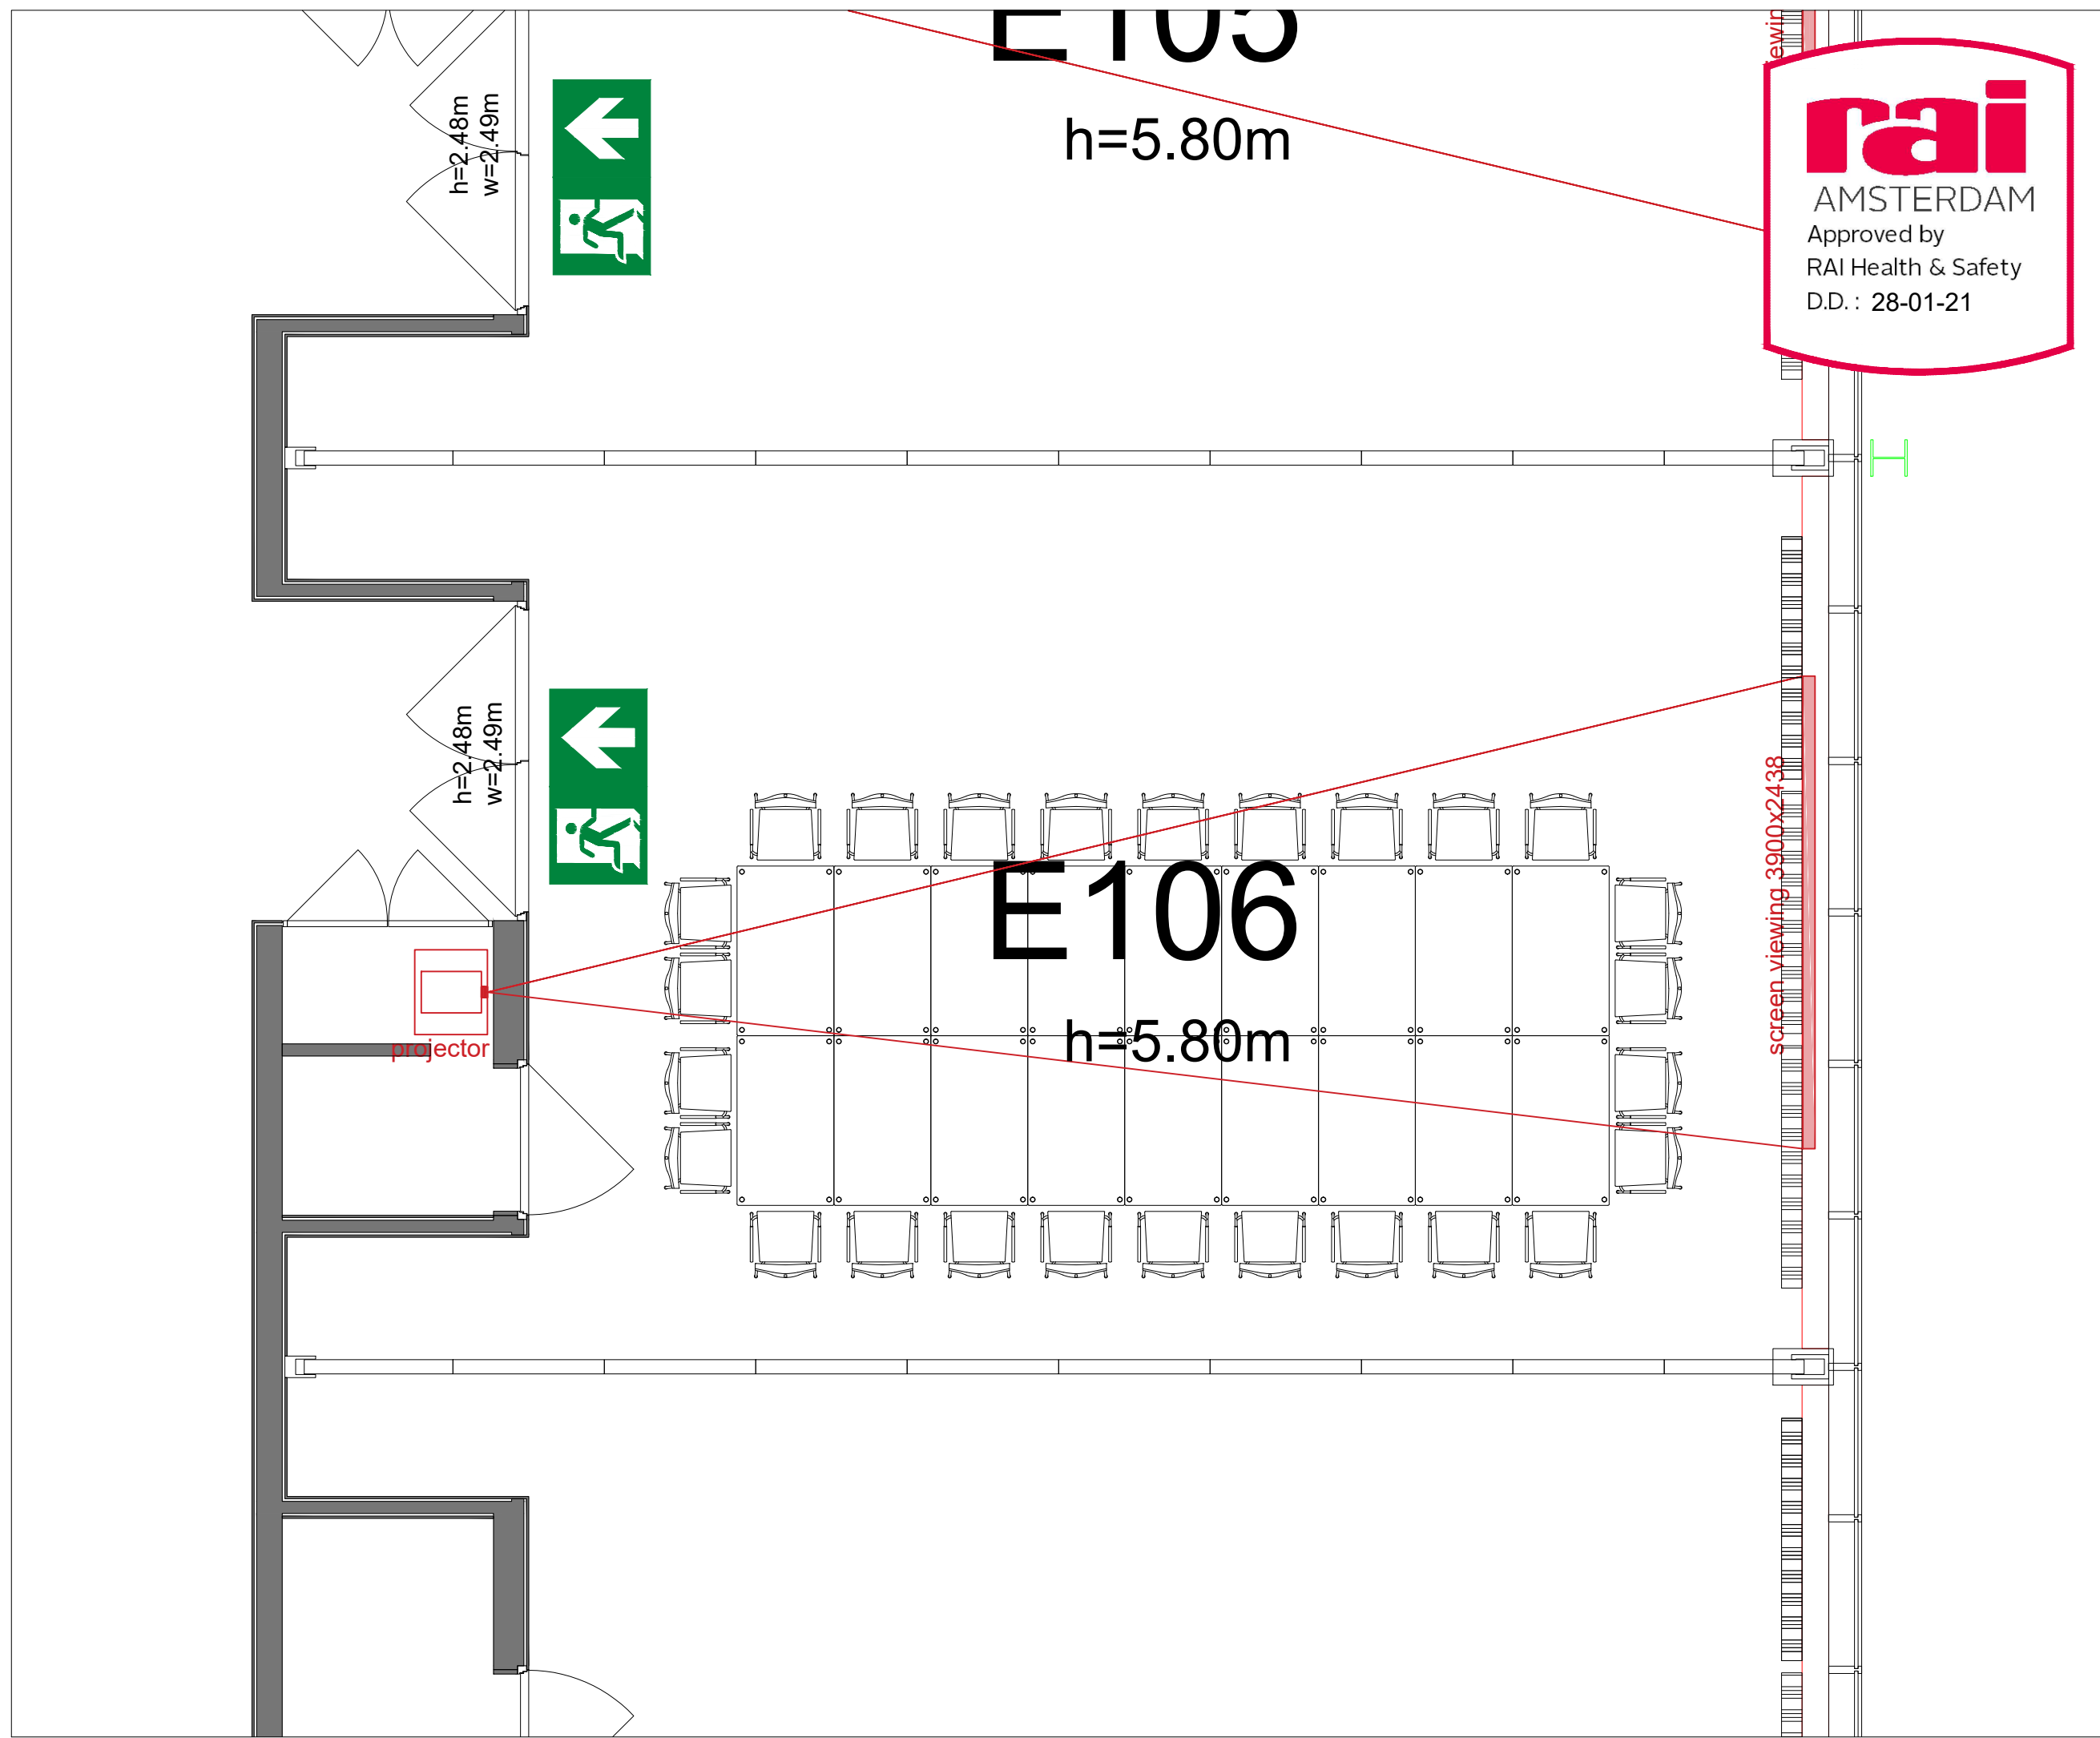


Symbol Legend

- Emergency Exit
- First Aid
- Fire Extinguisher
- Fire Hose Reel
- Fire Alarm Call Point
- Fire Hydrant
- Event Catering Outlet
- Event Coffee Point
- Female Toilet
- Male Toilet
- Accessible Toilet
- Cloakroom
- RAI Live Screen
- Rigging Point
- Electra & Data
- Water - Tap and Drain
- Drain
- Cable Duct

Meubilair:
 - 18 tables (140 x 80 cm)
 - 26 chairs


Virtual Tour

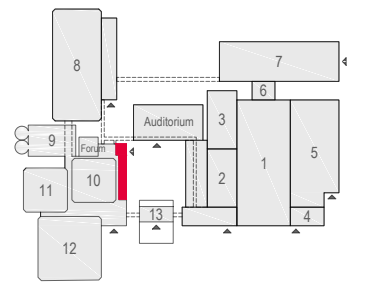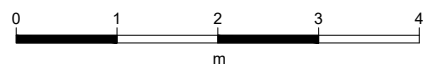

E106 - 02



Drawing Number 578
 Date (dd-mm-yy) 24.02.2021
 Scale A3 1:50
 Drawn cadoffice@rai.nl
 Changes / Omissions excepted

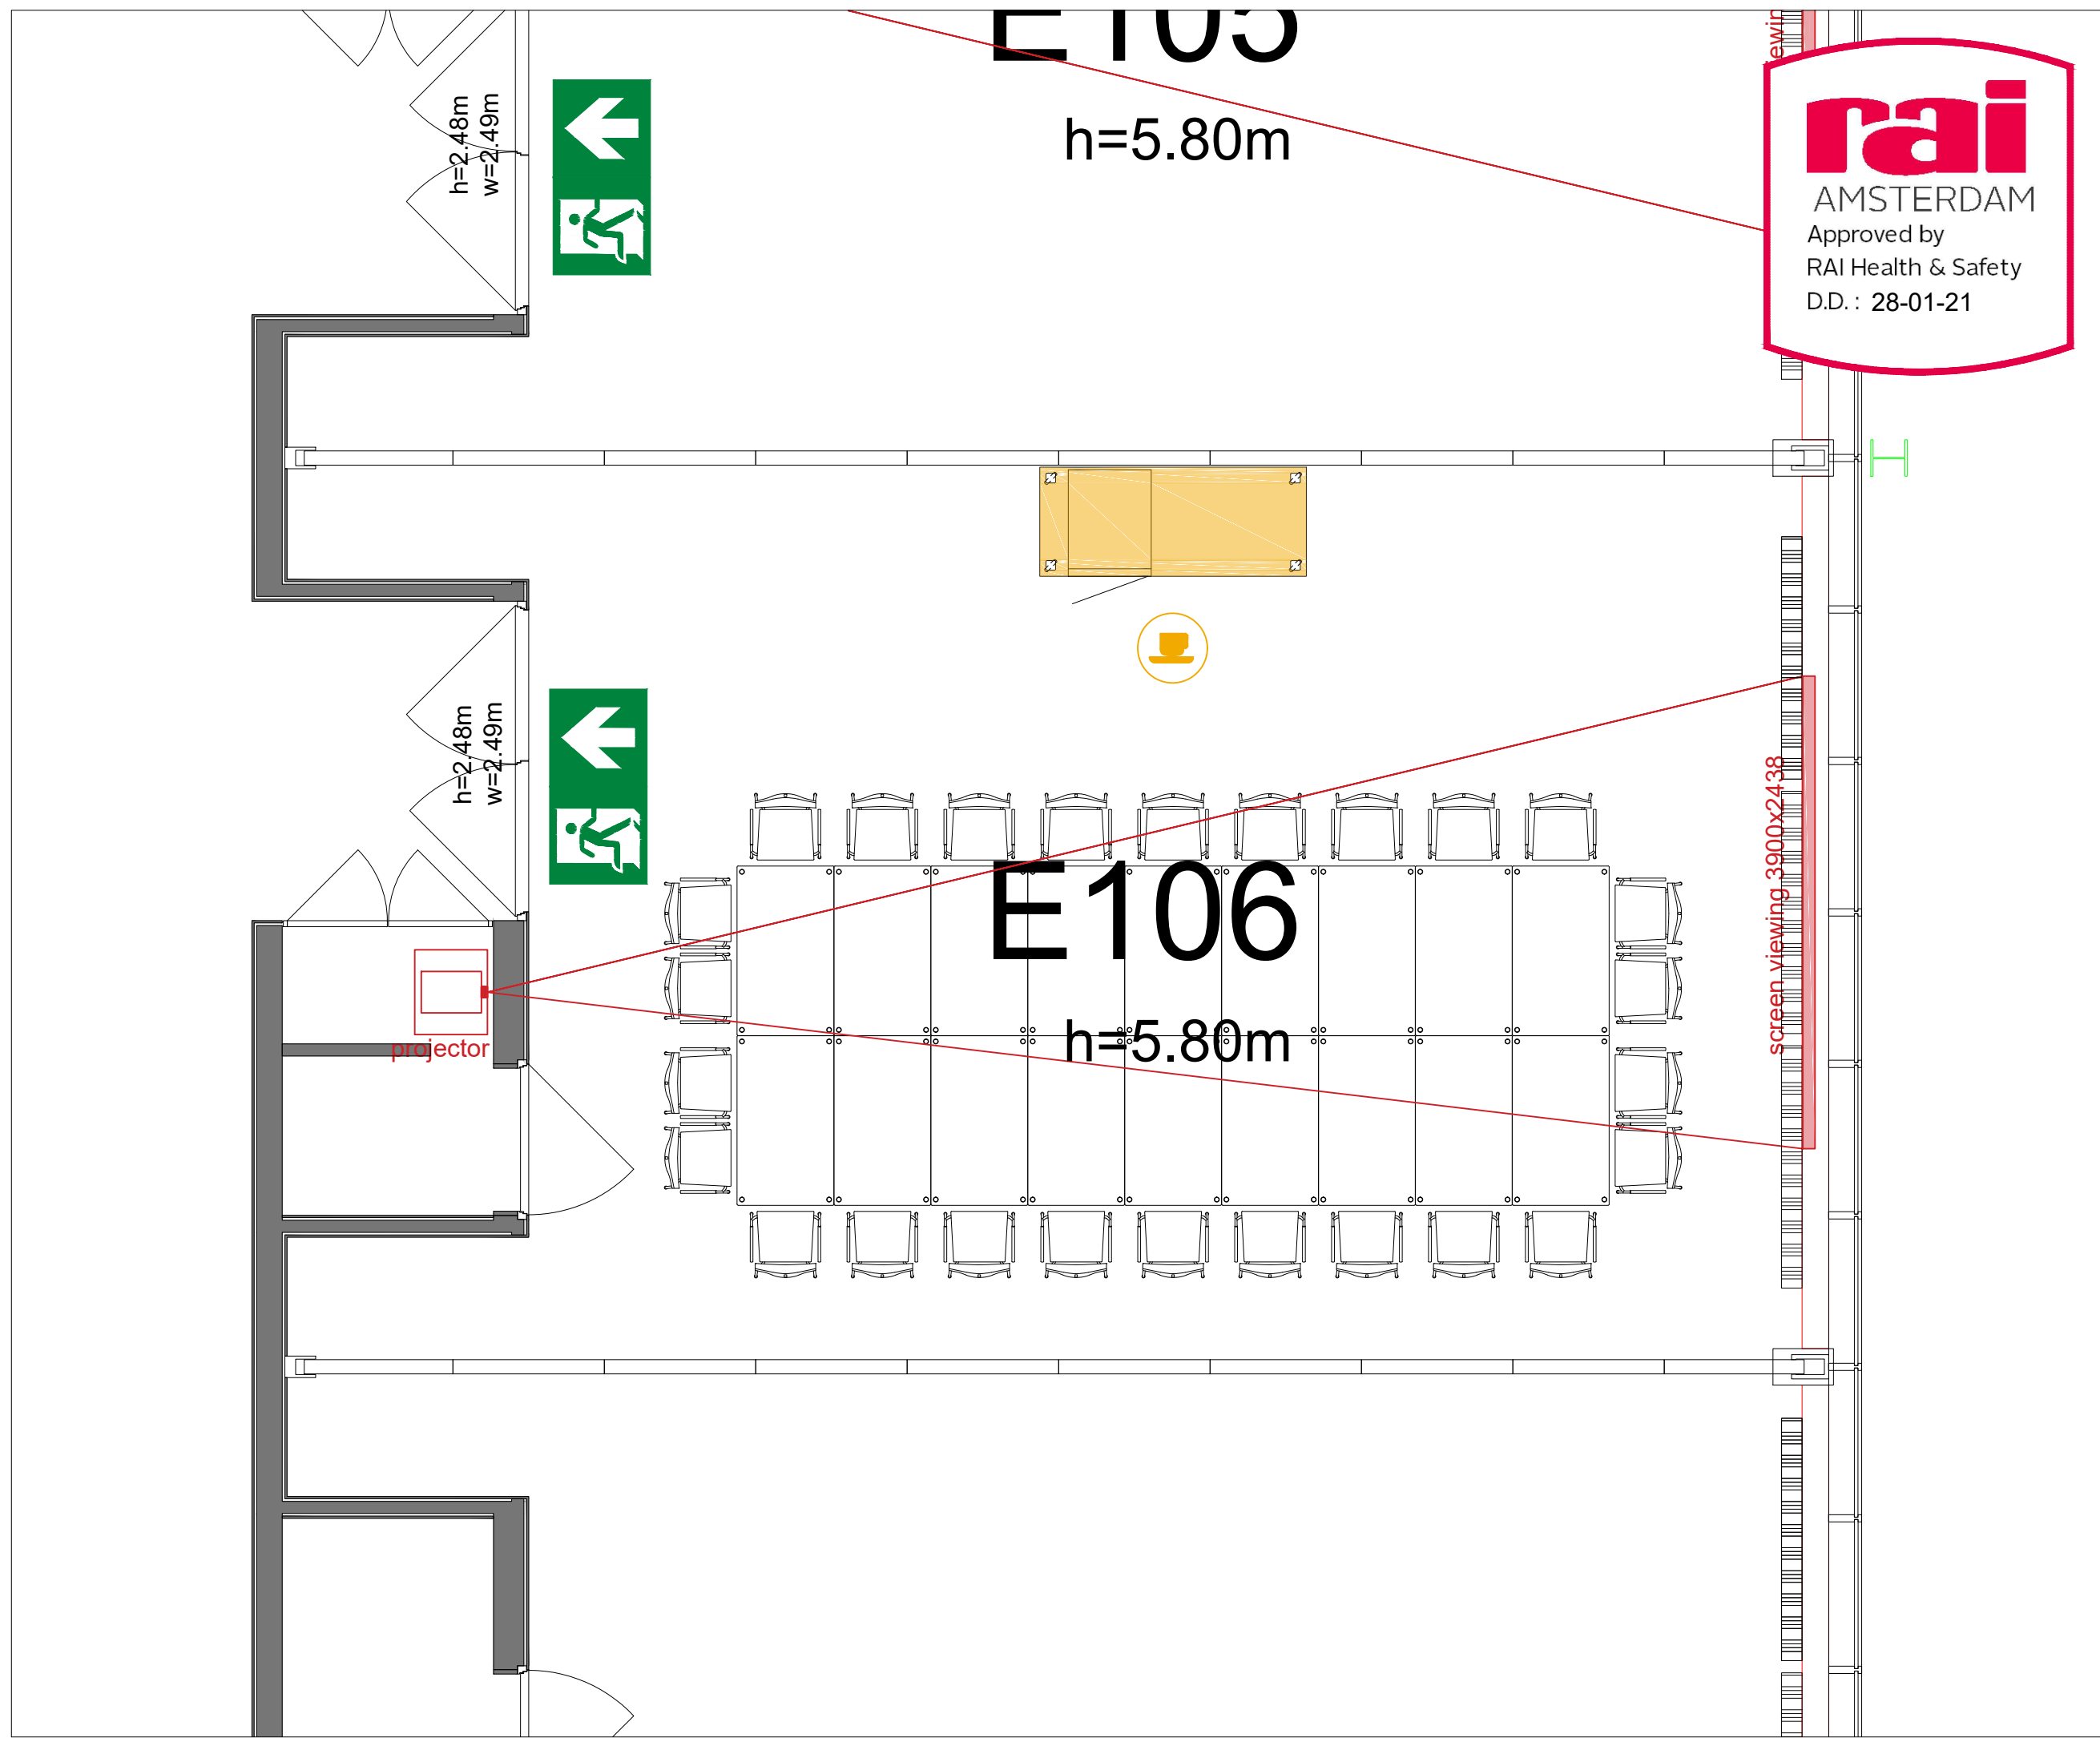



rai
 AMSTERDAM
 Approved by
 RAI Health & Safety
 D.D. : 28-01-21

Symbol Legend

- Emergency Exit
- First Aid
- Fire Extinguisher
- Fire Hose Reel
- Fire Alarm Call Point
- Fire Hydrant
- Event Catering Outlet
- Event Coffee Point
- Female Toilet
- Male Toilet
- Accessible Toilet
- Cloakroom
- RAI Live Screen
- Rigging Point
- Electra & Data
- Water - Tap and Drain
- Drain
- Cable Duct

Meubilair:
 - 18 tables (140 x 80 cm)
 - 26 chairs


Virtual Tour

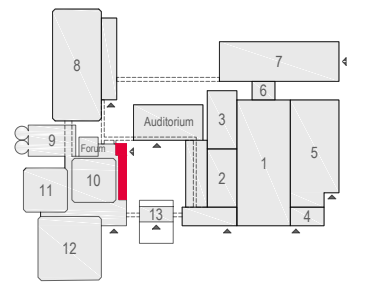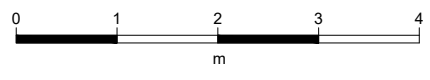

E106 - 03

rai
 AMSTERDAM

Drawing Number 578
 Date (dd-mm-yy) 24.02.2021
 Scale A3 1:50
 Drawn cadoffice@rai.nl
 Changes / Omissions excepted


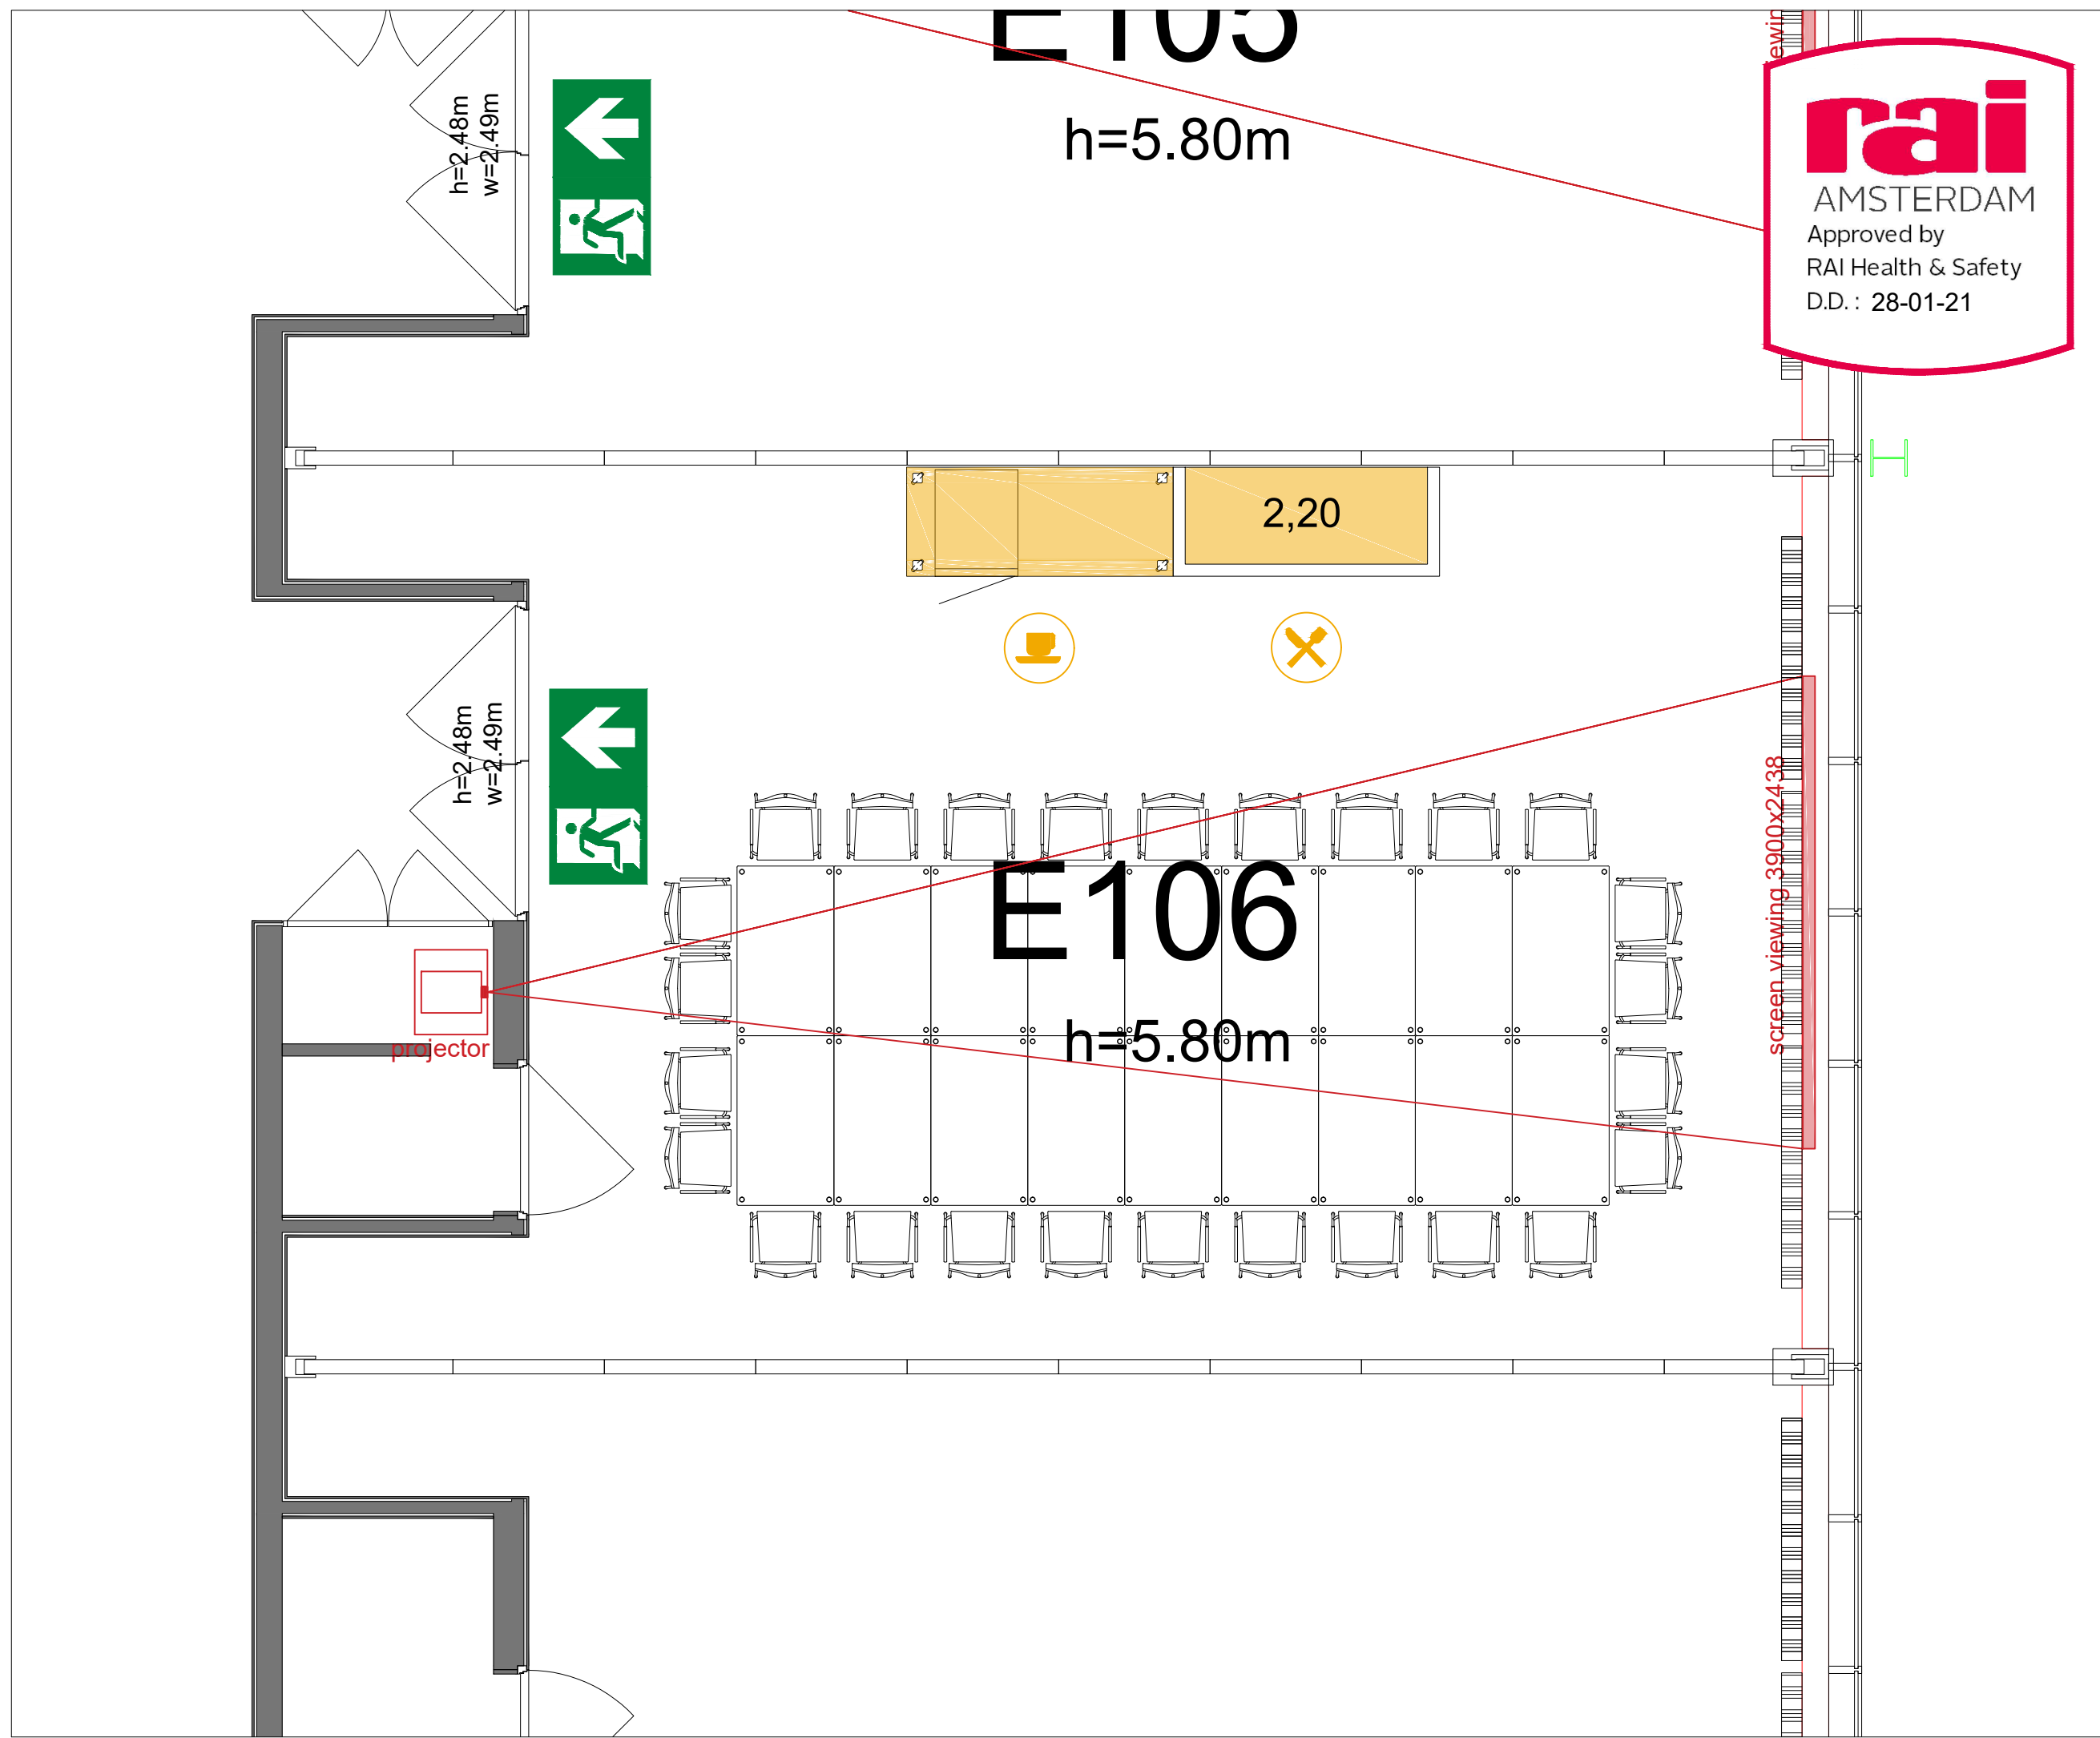


Symbol Legend

- Emergency Exit
- First Aid
- Fire Extinguisher
- Fire Hose Reel
- Fire Alarm Call Point
- Fire Hydrant
- Event Catering Outlet
- Event Coffee Point
- Female Toilet
- Male Toilet
- Accessible Toilet
- Cloakroom
- RAI Live Screen
- Rigging Point
- Electra & Data
- Water - Tap and Drain
- Drain
- Cable Duct

Meubilair:
 - 18 tables (140 x 80 cm)
 - 26 chairs


Virtual Tour

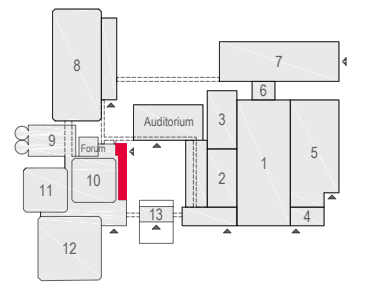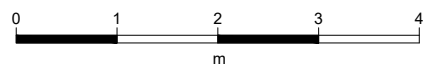

E106 - 04



Drawing Number 578
 Date (dd-mm-yy) 24.02.2021
 Scale A3 1:50
 Drawn cadoffice@rai.nl
 Changes / Omissions excepted


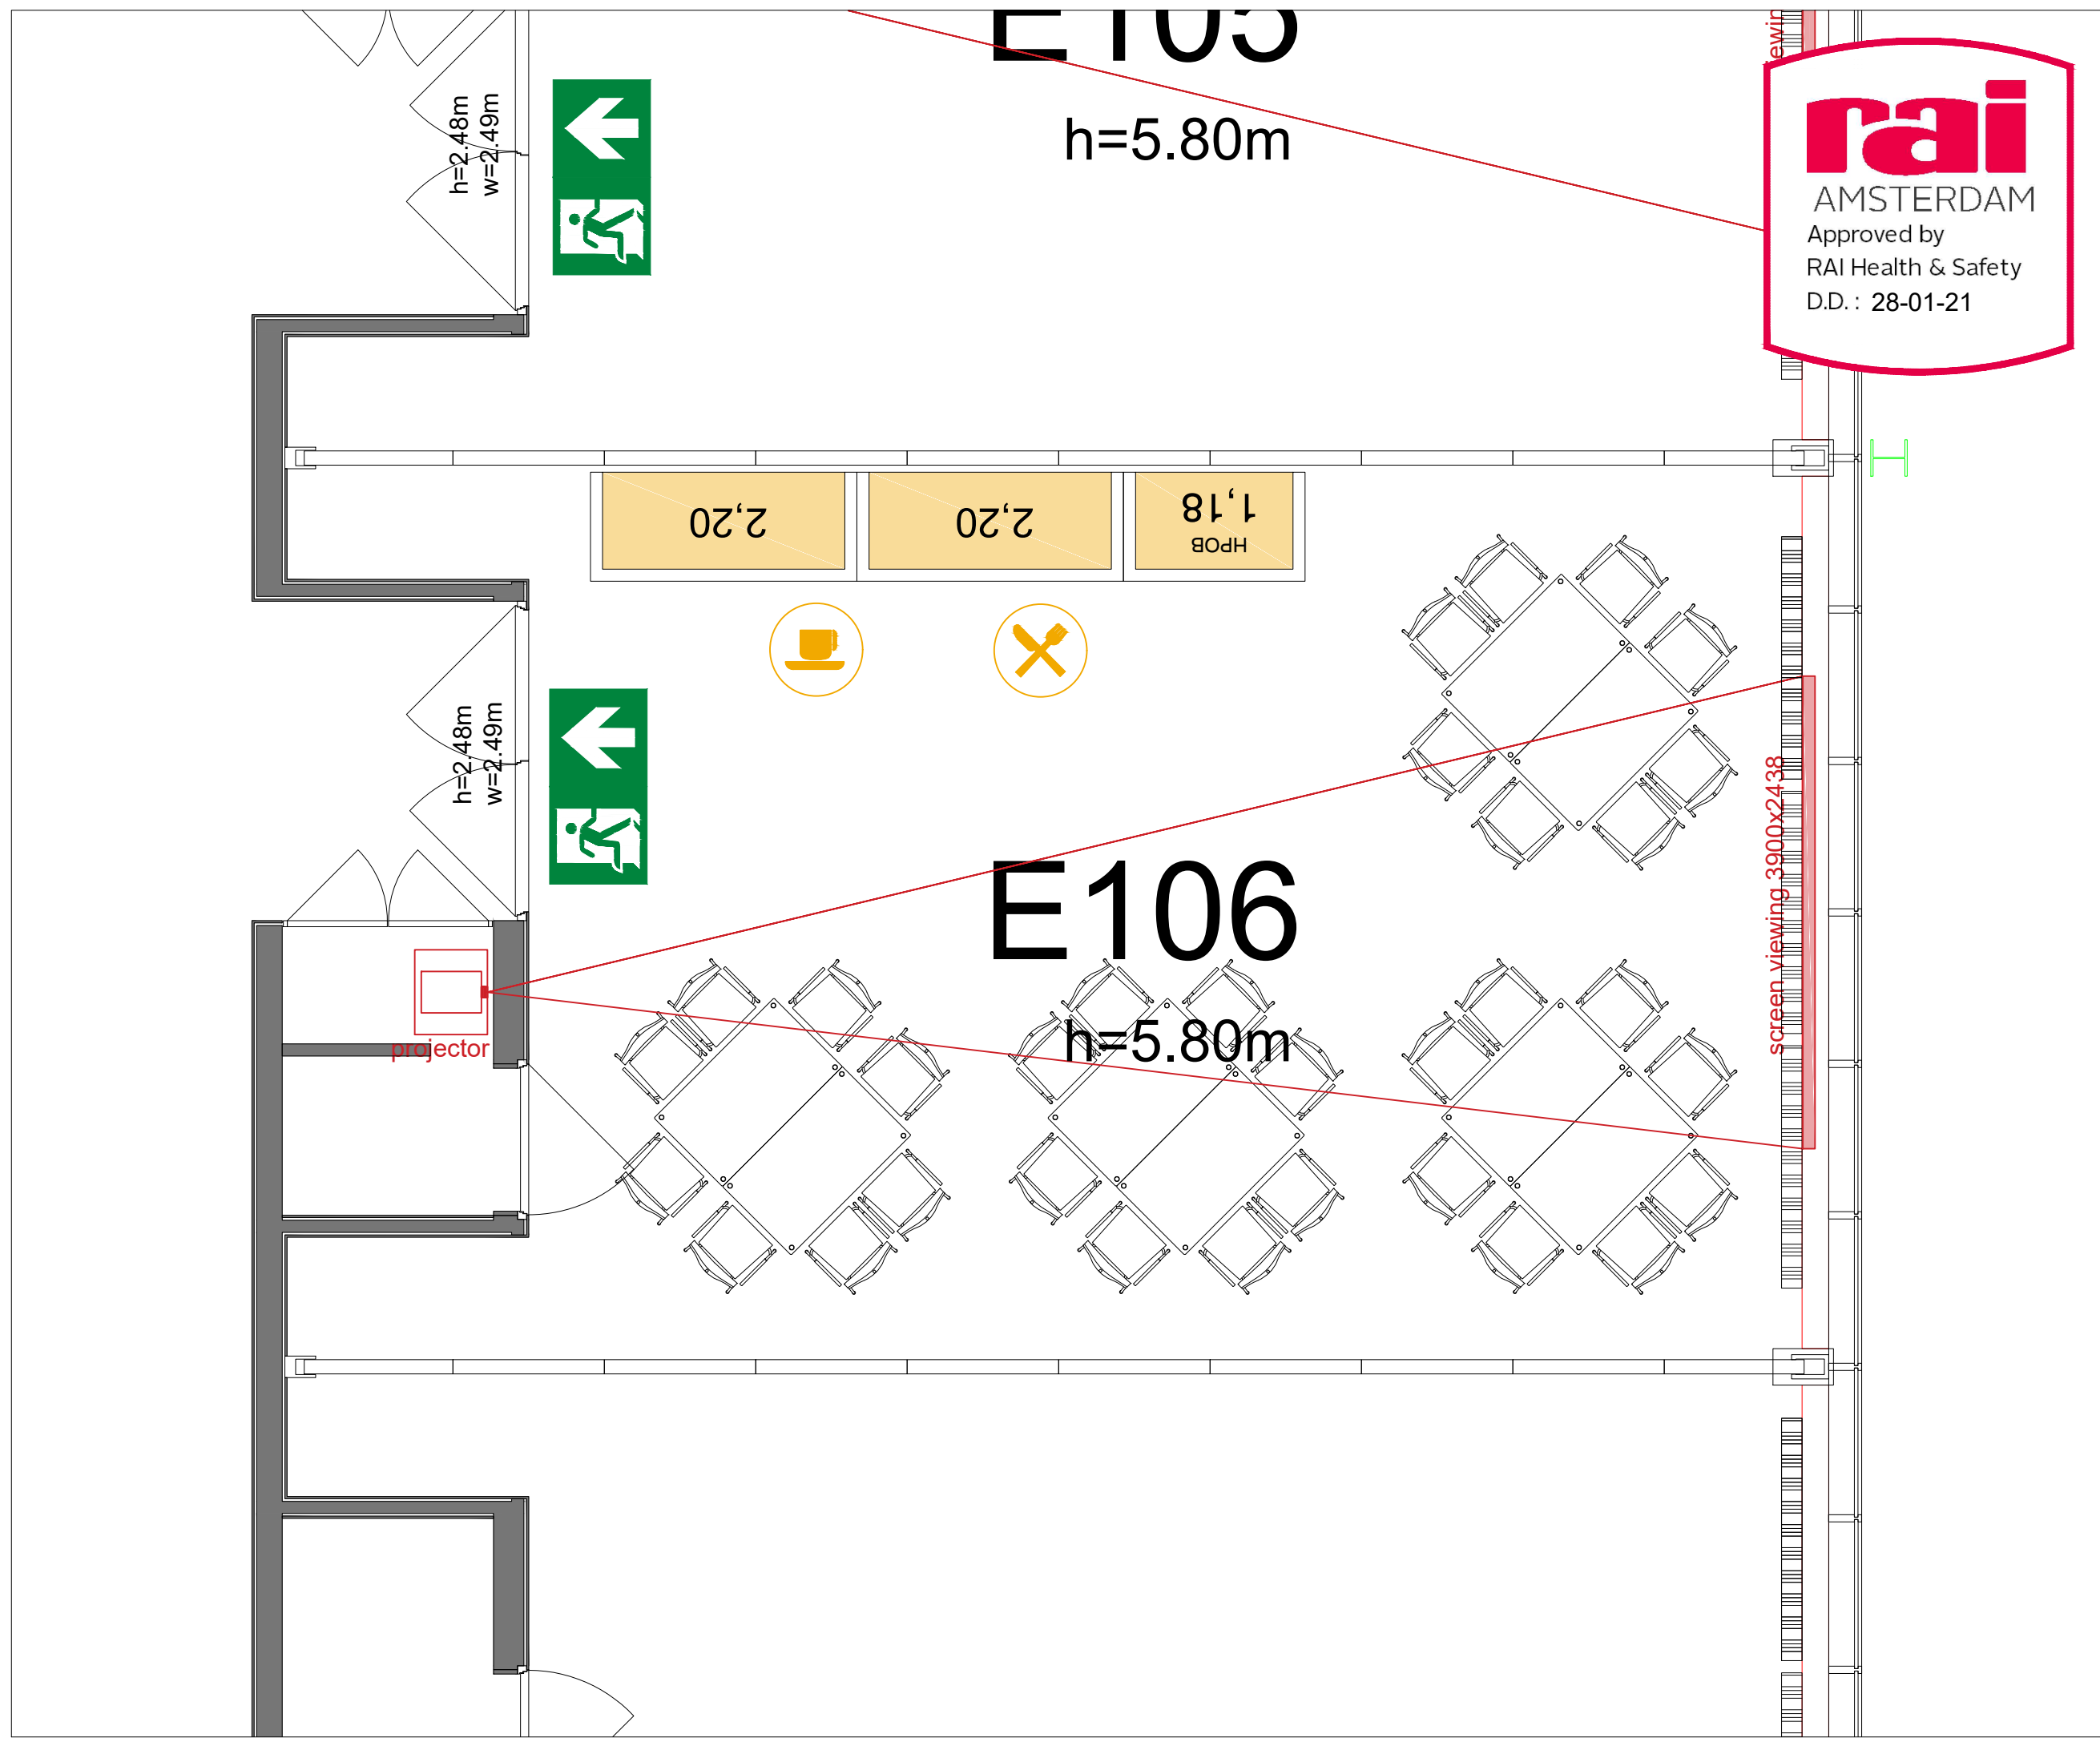


Symbol Legend

- Emergency Exit
- First Aid
- Fire Extinguisher
- Fire Hose Reel
- Fire Alarm Call Point
- Fire Hydrant
- Event Catering Outlet
- Event Coffee Point
- Female Toilet
- Male Toilet
- Accessible Toilet
- Cloakroom
- RAI Live Screen
- Rigging Point
- Electra & Data
- Water - Tap and Drain
- Drain
- Cable Duct

Meubilair:
 - 8 tables (140 x 80 cm)
 - 32 chairs


Virtual Tour

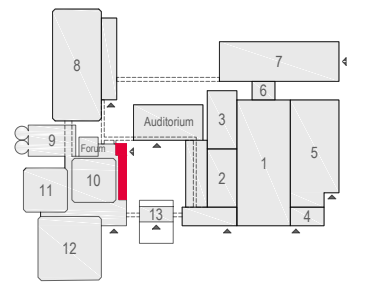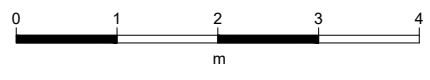

E106 - 05



Drawing Number 578
 Date (dd-mm-yy) 24.02.2021
 Scale A3 1:50
 Drawn cadoffice@rai.nl
 Changes / Omissions excepted


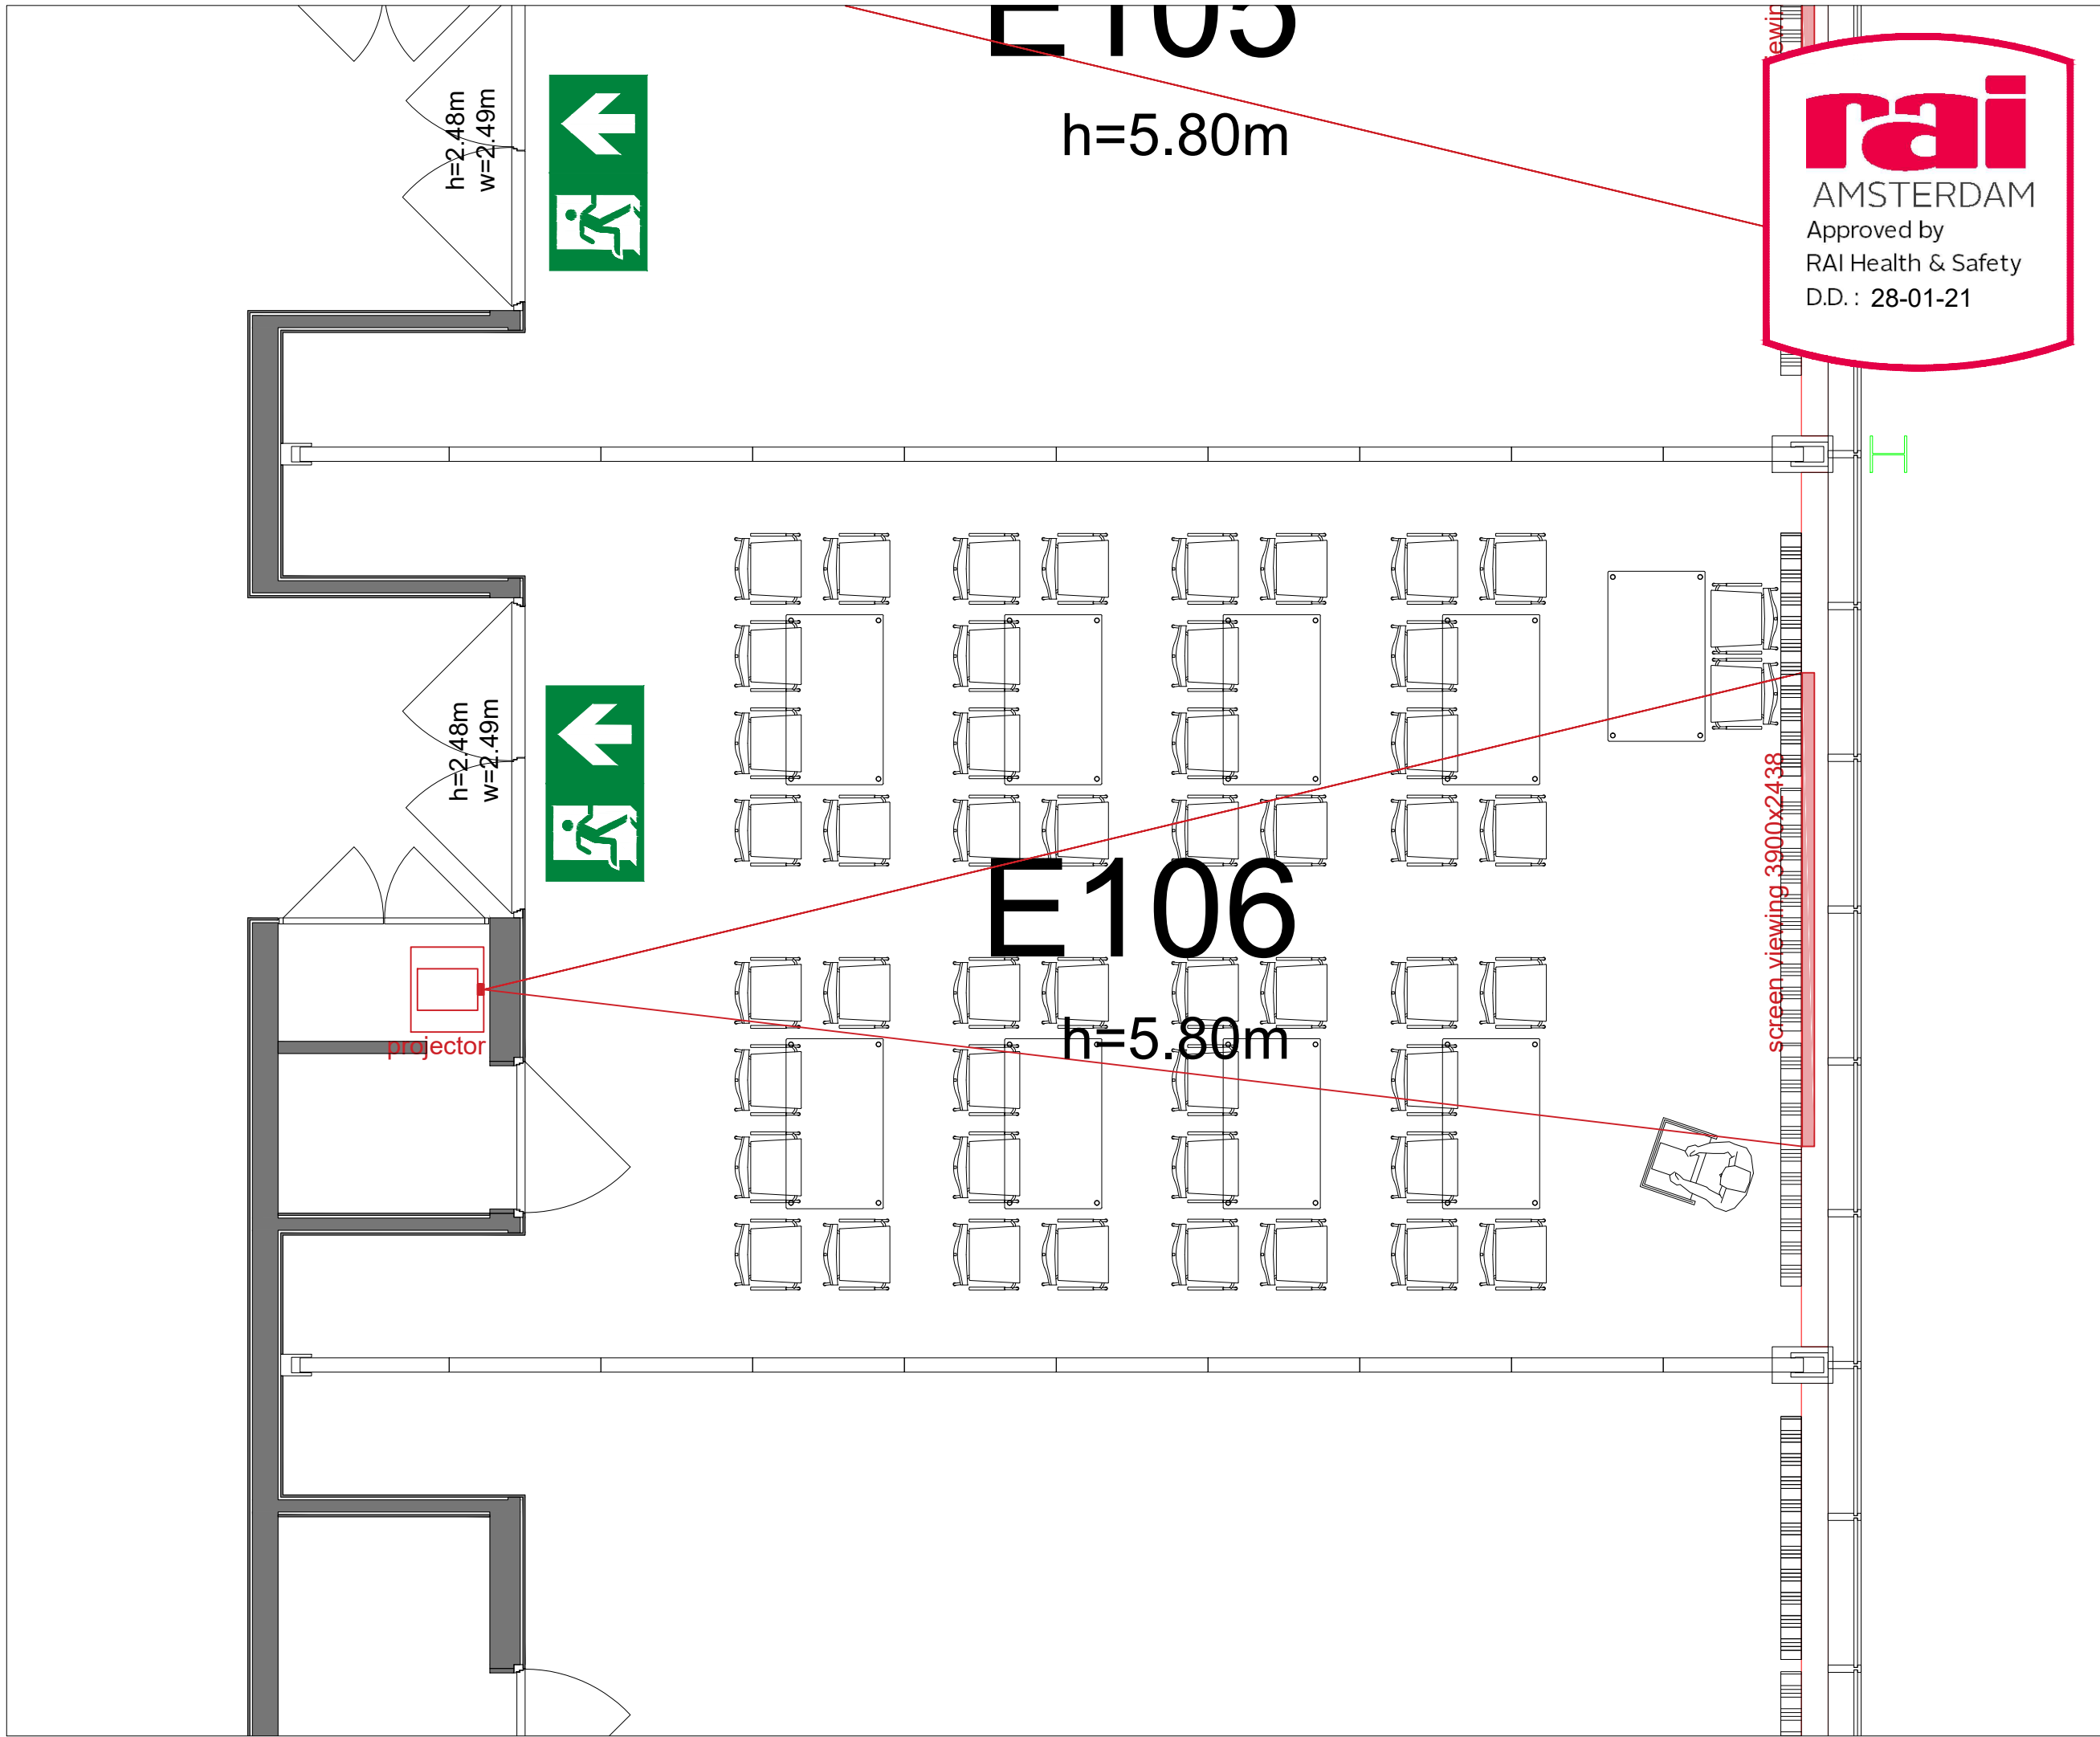


Symbol Legend

- Emergency Exit
- First Aid
- Fire Extinguisher
- Fire Hose Reel
- Fire Alarm Call Point
- Fire Hydrant
- Event Catering Outlet
- Event Coffee Point
- Female Toilet
- Male Toilet
- Accessible Toilet
- Cloakroom
- RAI Live Screen
- Rigging Point
- Electra & Data
- Water - Tap and Drain
- Drain
- Cable Duct

Meubilair:
 - 9 tables (140 x 80 cm)
 - 50 chairs


Virtual Tour

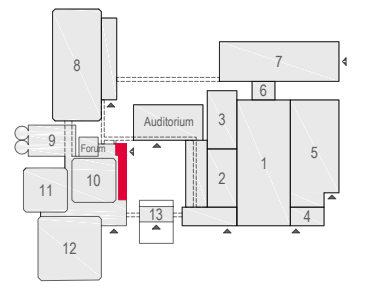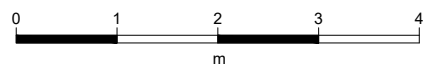

E106 - 06



Drawing Number 578
 Date (dd-mm-yy) 24.02.2021
 Scale A3 1:50
 Drawn cadoffice@rai.nl
 Changes / Omissions excepted


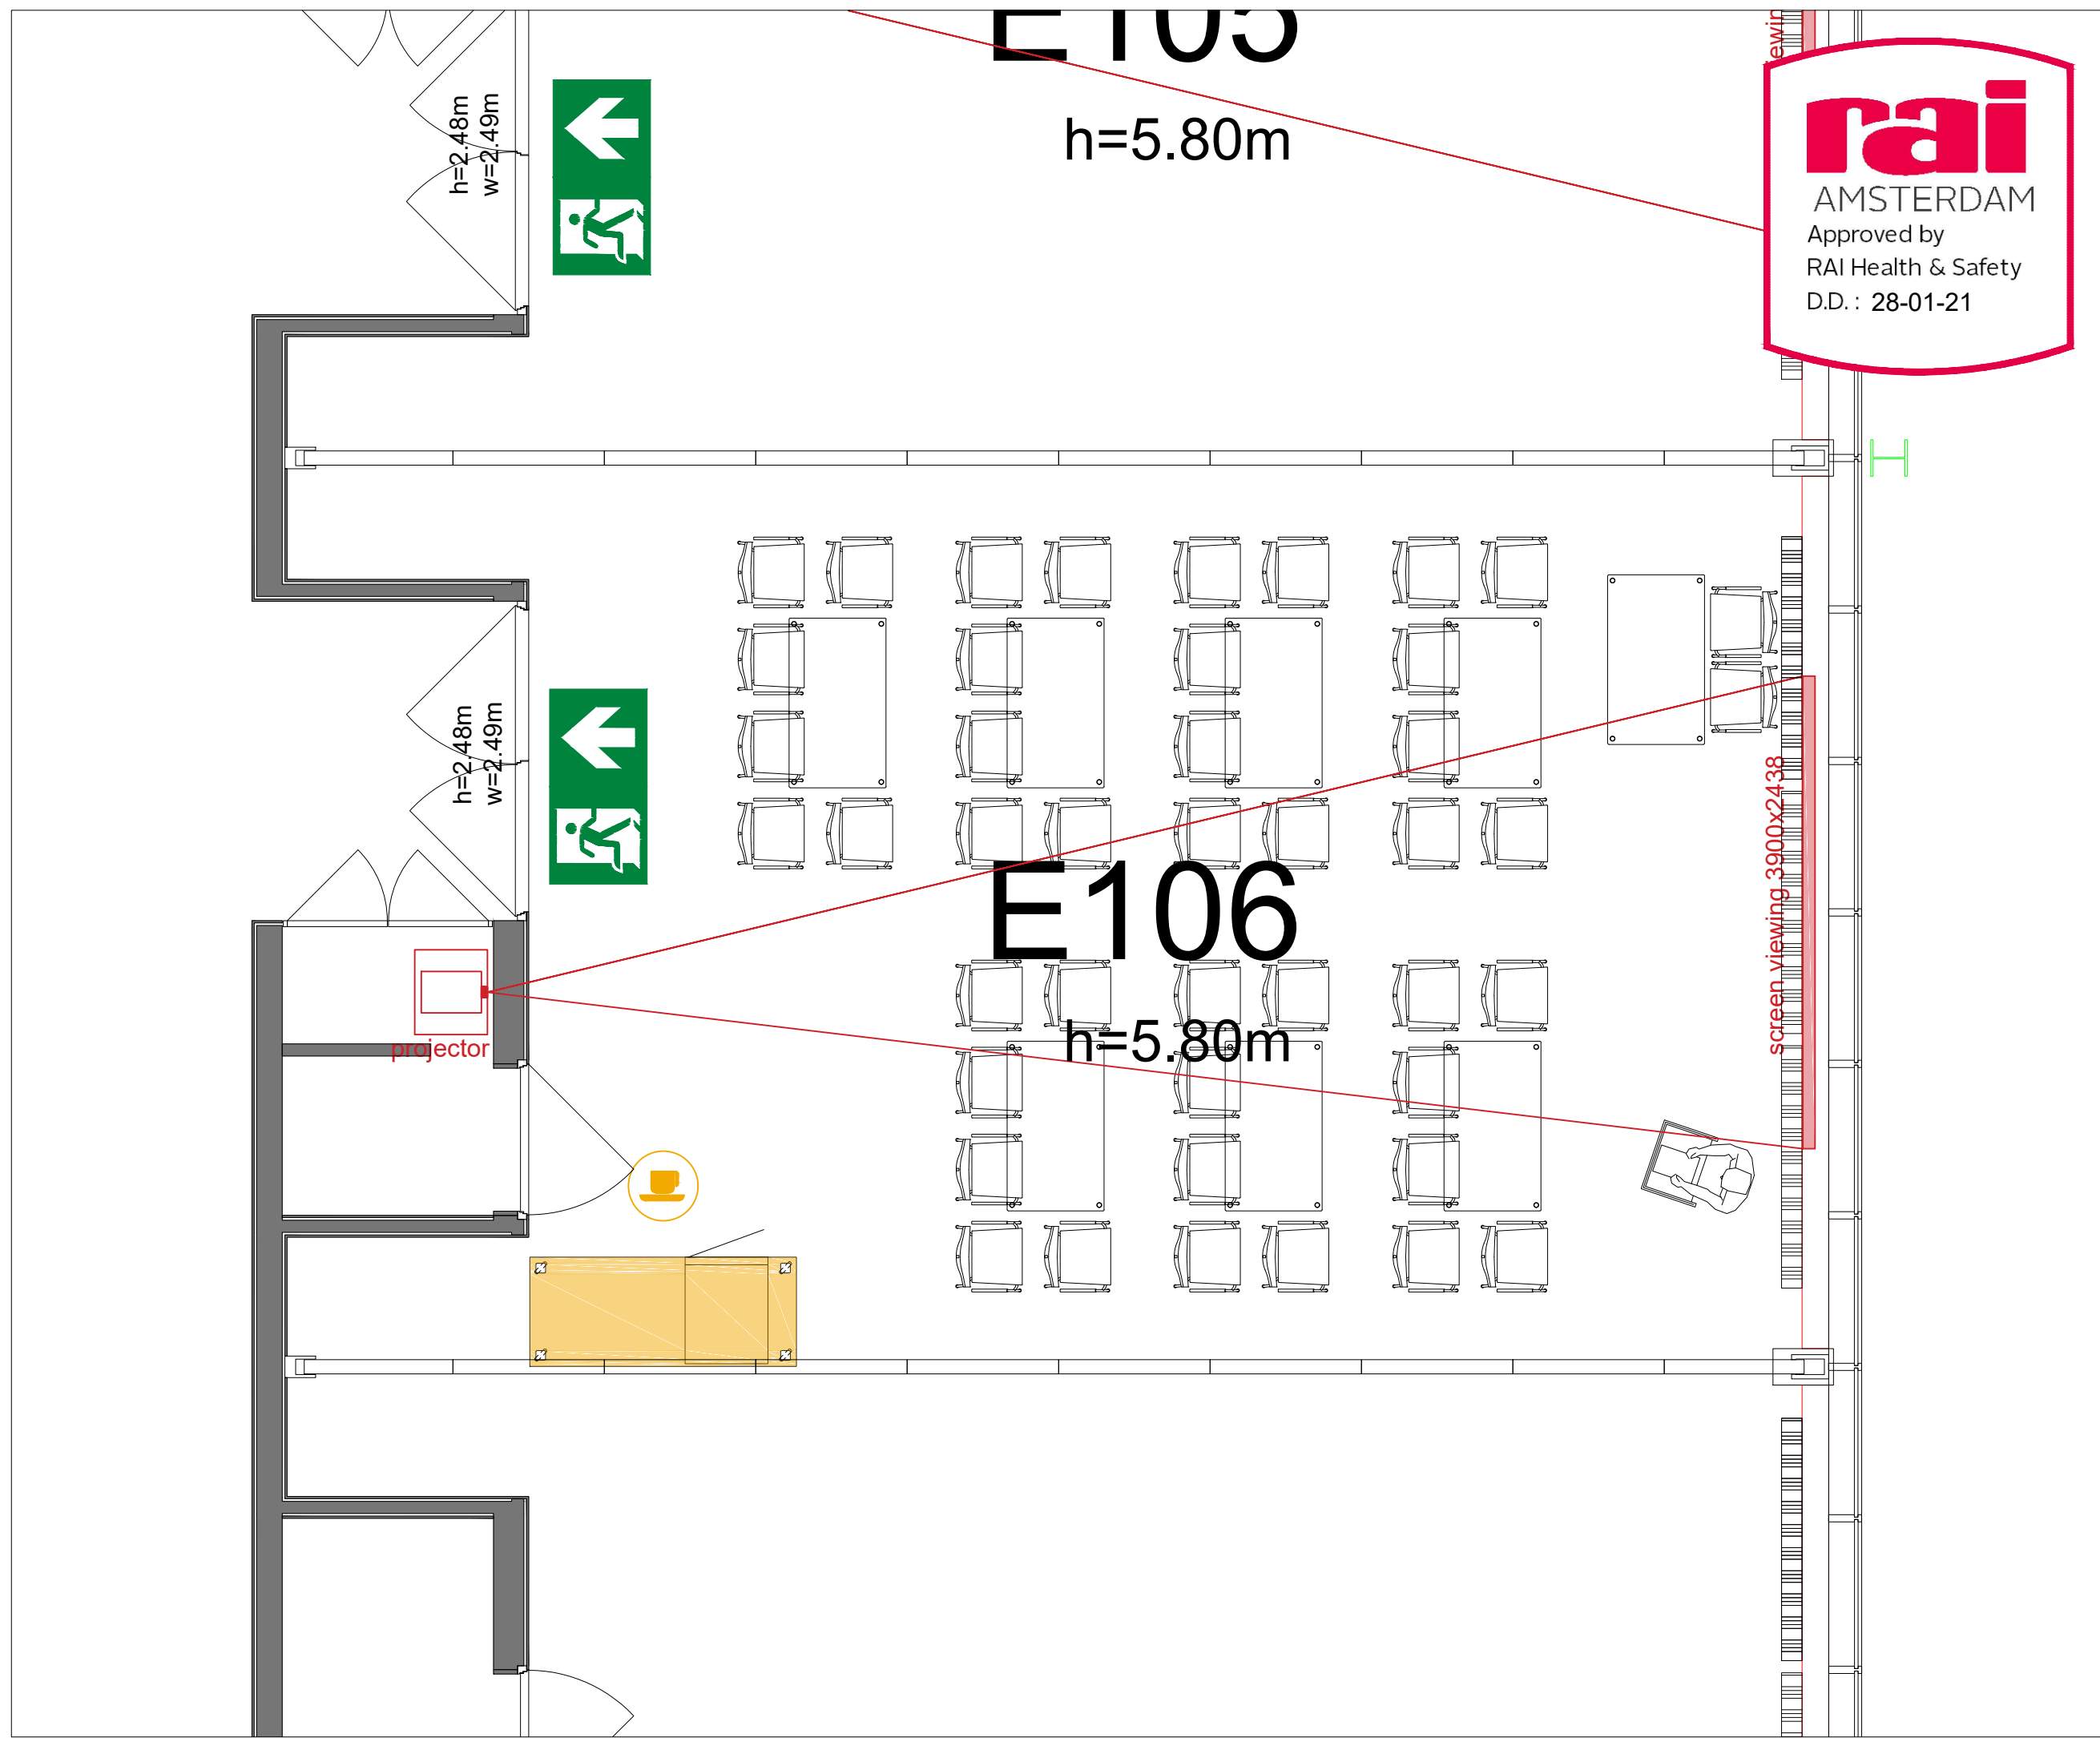


Symbol Legend

- Emergency Exit
- First Aid
- Fire Extinguisher
- Fire Hose Reel
- Fire Alarm Call Point
- Fire Hydrant
- Event Catering Outlet
- Event Coffee Point
- Female Toilet
- Male Toilet
- Accessible Toilet
- Cloakroom
- RAI Live Screen
- Rigging Point
- Electra & Data
- Water - Tap and Drain
- Drain
- Cable Duct

Meubilair:
 - 8 tables (140 x 80 cm)
 - 44 chairs


Virtual Tour

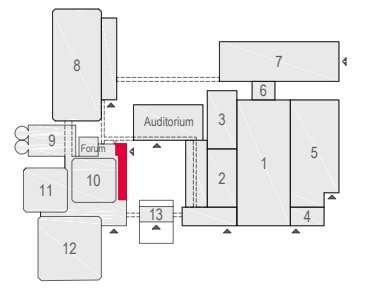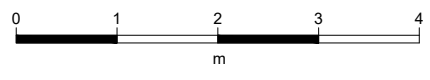

E106 - 07



Drawing Number 578
 Date (dd-mm-yy) 24.02.2021
 Scale A3 1:50
 Drawn cadoffice@rai.nl
 Changes / Omissions excepted

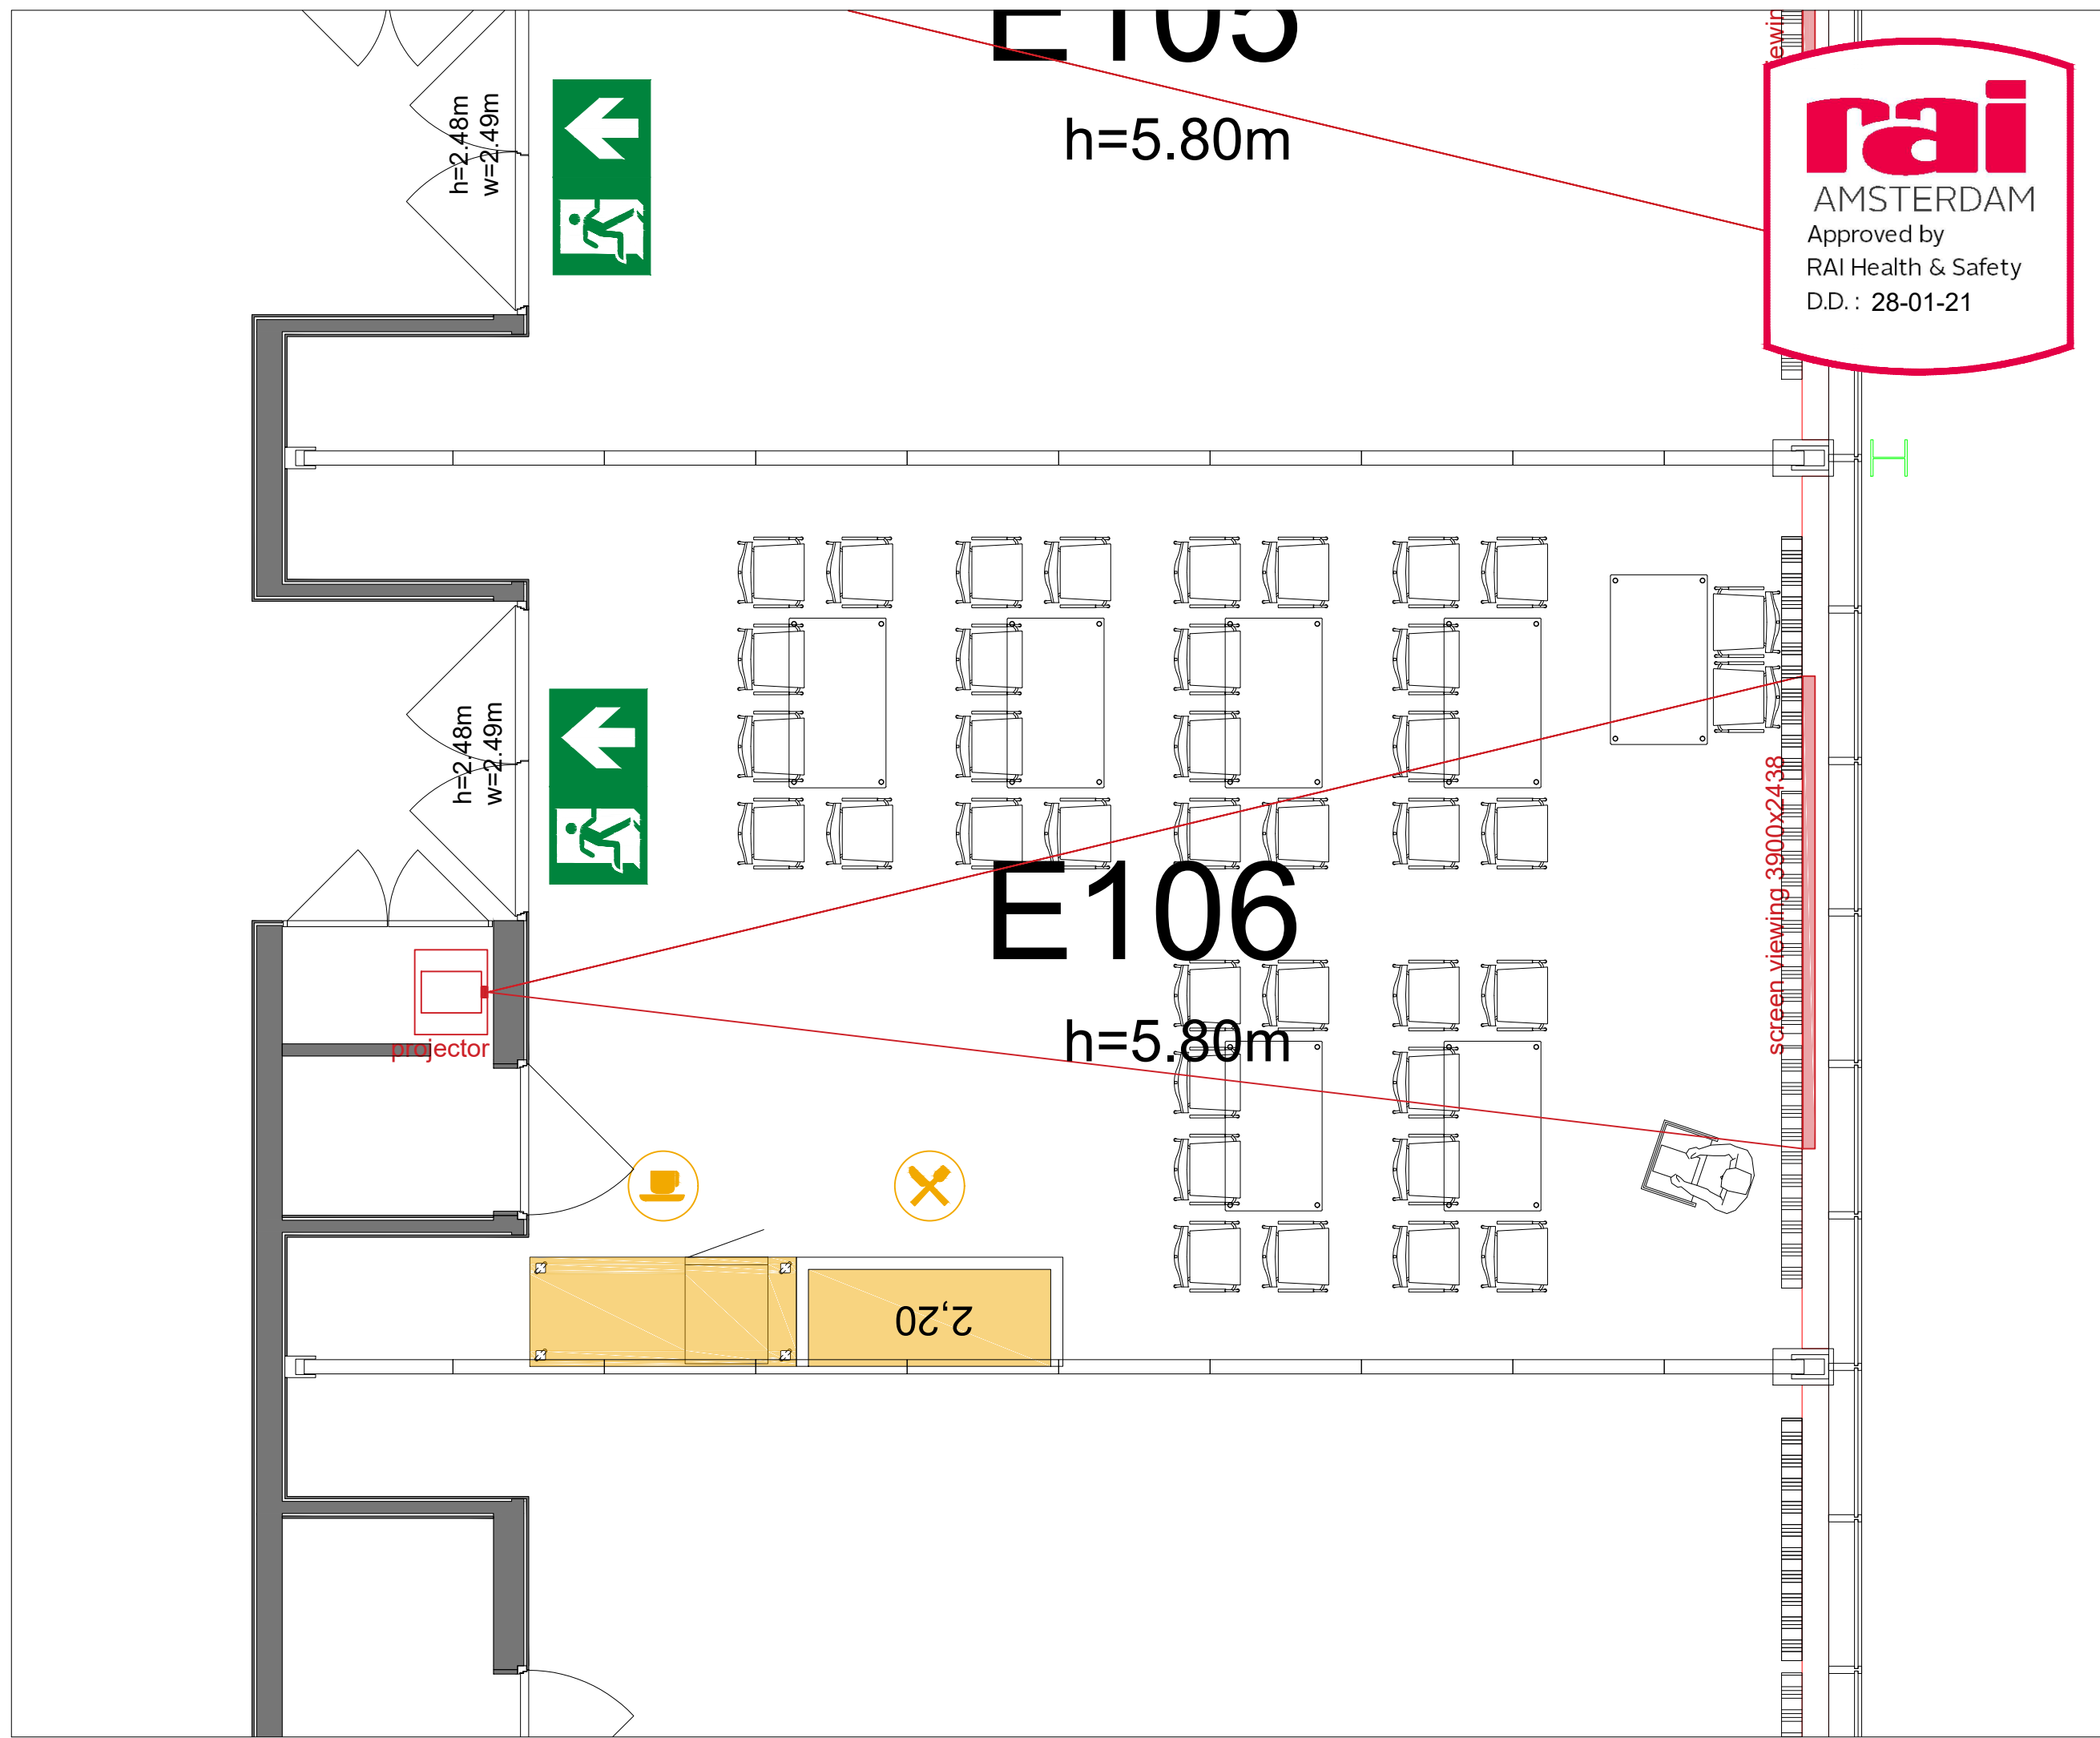



rai
AMSTERDAM
Approved by
RAI Health & Safety
D.D. : 28-01-21

Symbol Legend

- Emergency Exit
- First Aid
- Fire Extinguisher
- Fire Hose Reel
- Fire Alarm Call Point
- Fire Hydrant
- Event Catering Outlet
- Event Coffee Point
- Female Toilet
- Male Toilet
- Accessible Toilet
- Cloakroom
- RAI Live Screen
- Rigging Point
- Electra & Data
- Water - Tap and Drain
- Drain
- Cable Duct

Meubilair:
- 8 tables (140 x 80 cm)
- 38 chairs


Virtual Tour

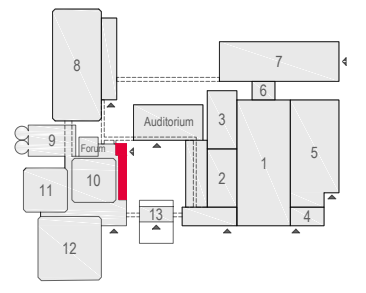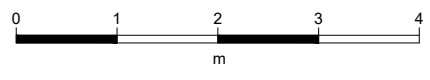

E106 - 08

rai
AMSTERDAM

Drawing Number 578
Date (dd-mm-yy) 24.02.2021
Scale A3 1:50
Drawn cadoffice@rai.nl
Changes / Omissions excepted


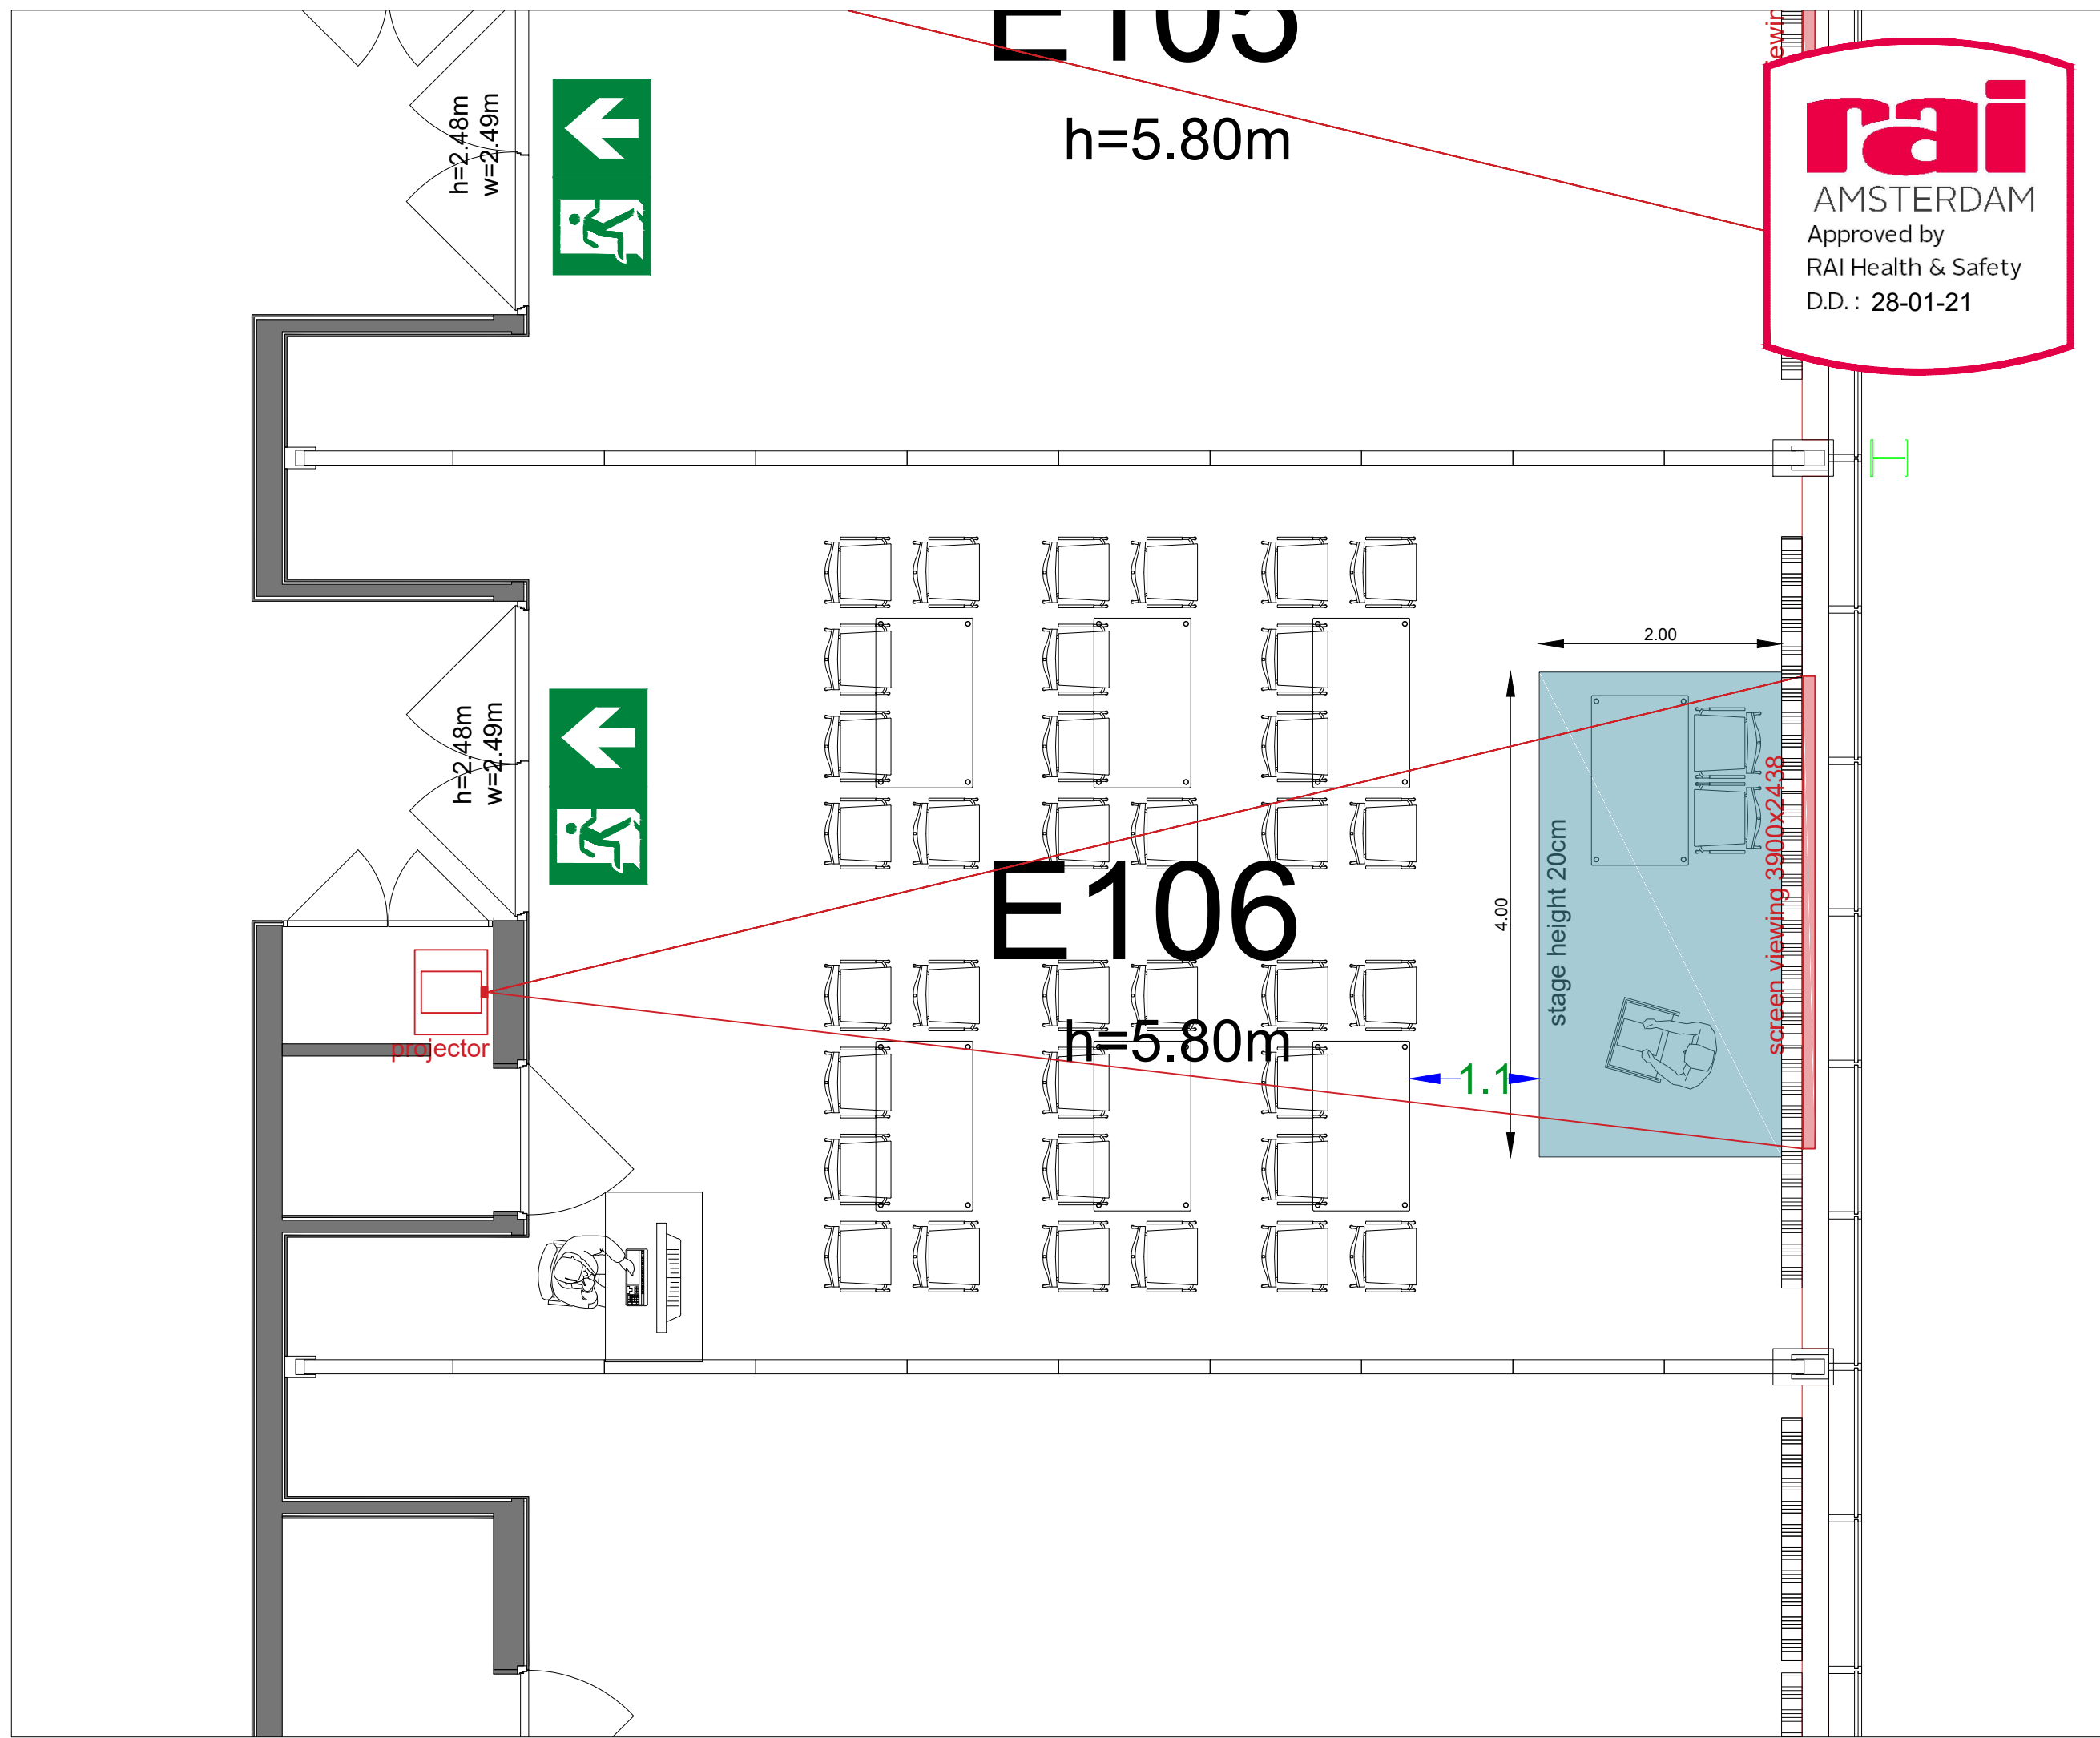


Symbol Legend

- Emergency Exit
- First Aid
- Fire Extinguisher
- Fire Hose Reel
- Fire Alarm Call Point
- Fire Hydrant
- Event Catering Outlet
- Event Coffee Point
- Female Toilet
- Male Toilet
- Accessible Toilet
- Cloakroom
- RAI Live Screen
- Rigging Point
- Electra & Data
- Water - Tap and Drain
- Drain
- Cable Duct

Meubilair:
 - 8 tables (140 x 80 cm)
 - 38 chairs


Virtual Tour

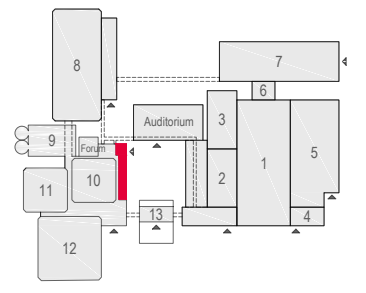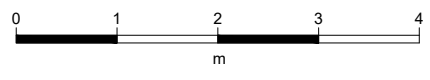

E106 - 09



Drawing Number 578
 Date (dd-mm-yy) 24.02.2021
 Scale A3 1:50
 Drawn cadoffice@rai.nl
 Changes / Omissions excepted


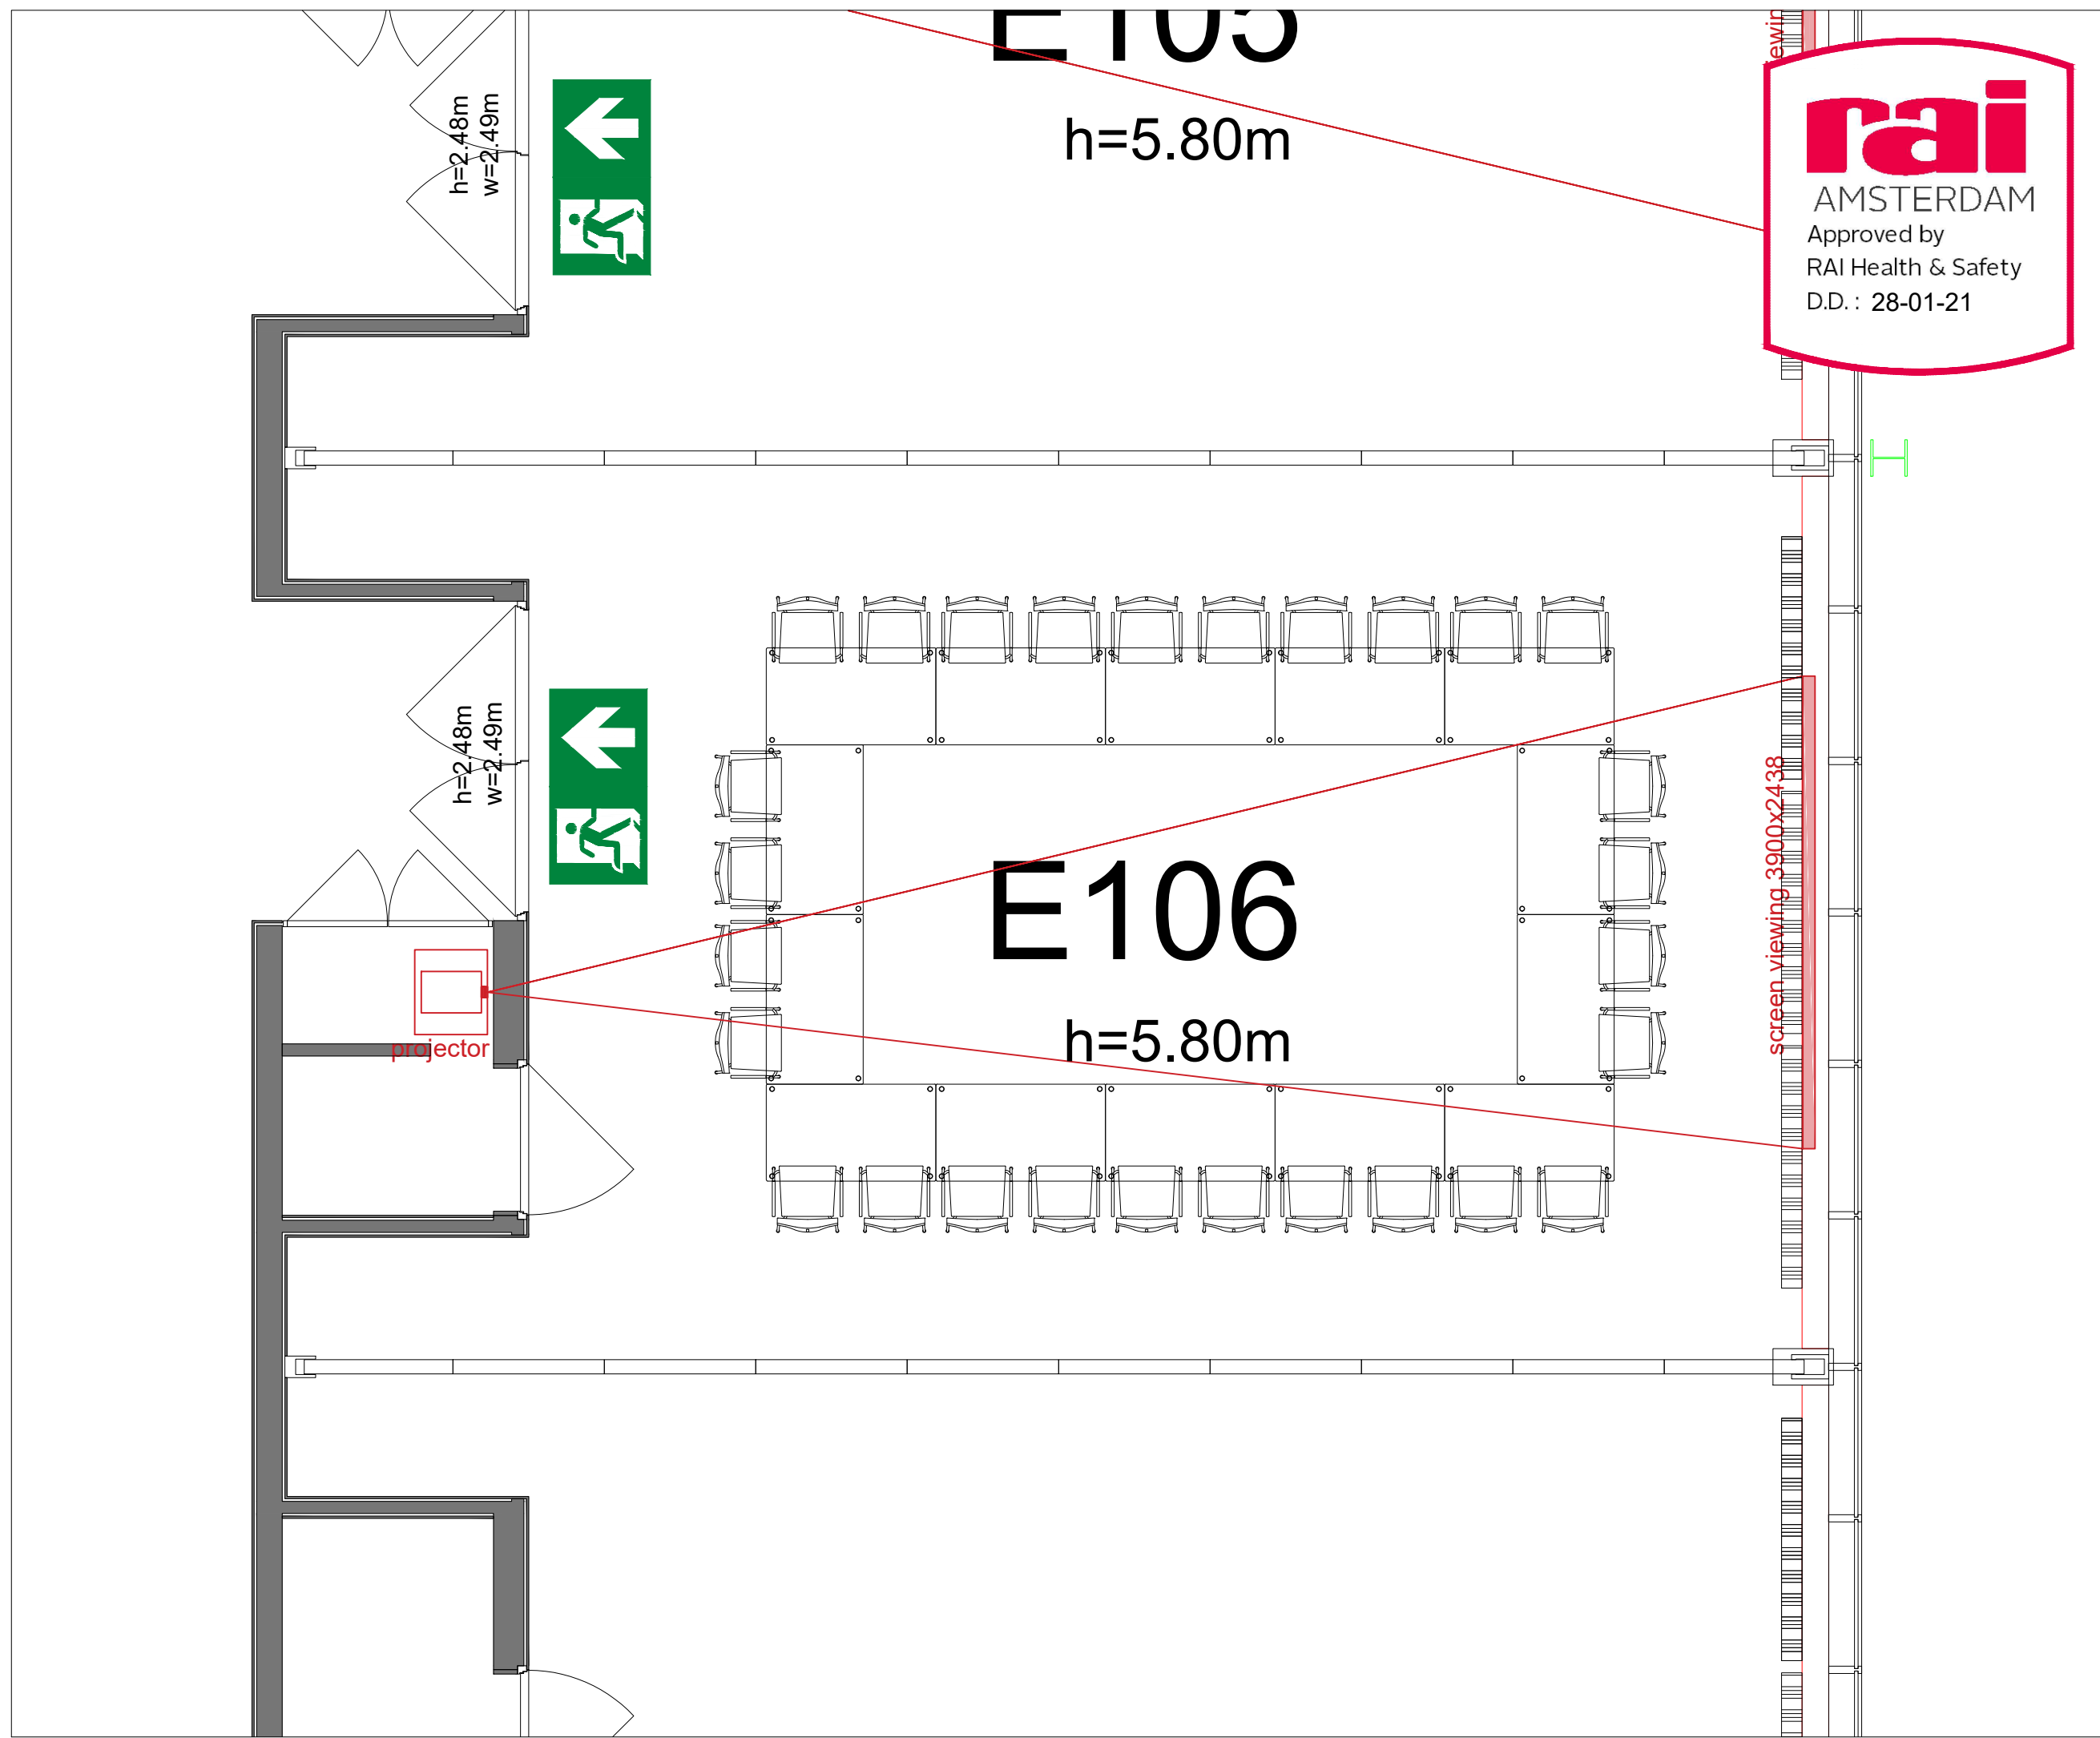


Symbol Legend

- Emergency Exit
- First Aid
- Fire Extinguisher
- Fire Hose Reel
- Fire Alarm Call Point
- Fire Hydrant
- Event Catering Outlet
- Event Coffee Point
- Female Toilet
- Male Toilet
- Accessible Toilet
- Cloakroom
- RAI Live Screen
- Rigging Point
- Electra & Data
- Water - Tap and Drain
- Drain
- Cable Duct

Meubilair:
 - 14 tables (140 x 80 cm)
 - 28 chairs


Virtual Tour

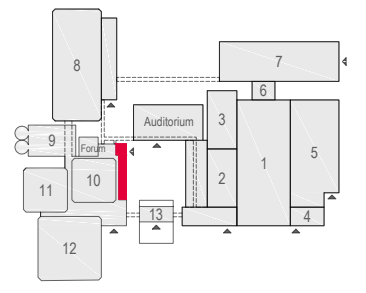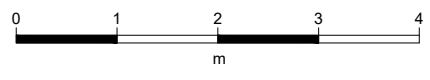

E106 - 10



Drawing Number 578
 Date (dd-mm-yy) 24.02.2021
 Scale A3 1:50
 Drawn cadoffice@rai.nl
 Changes / Omissions excepted


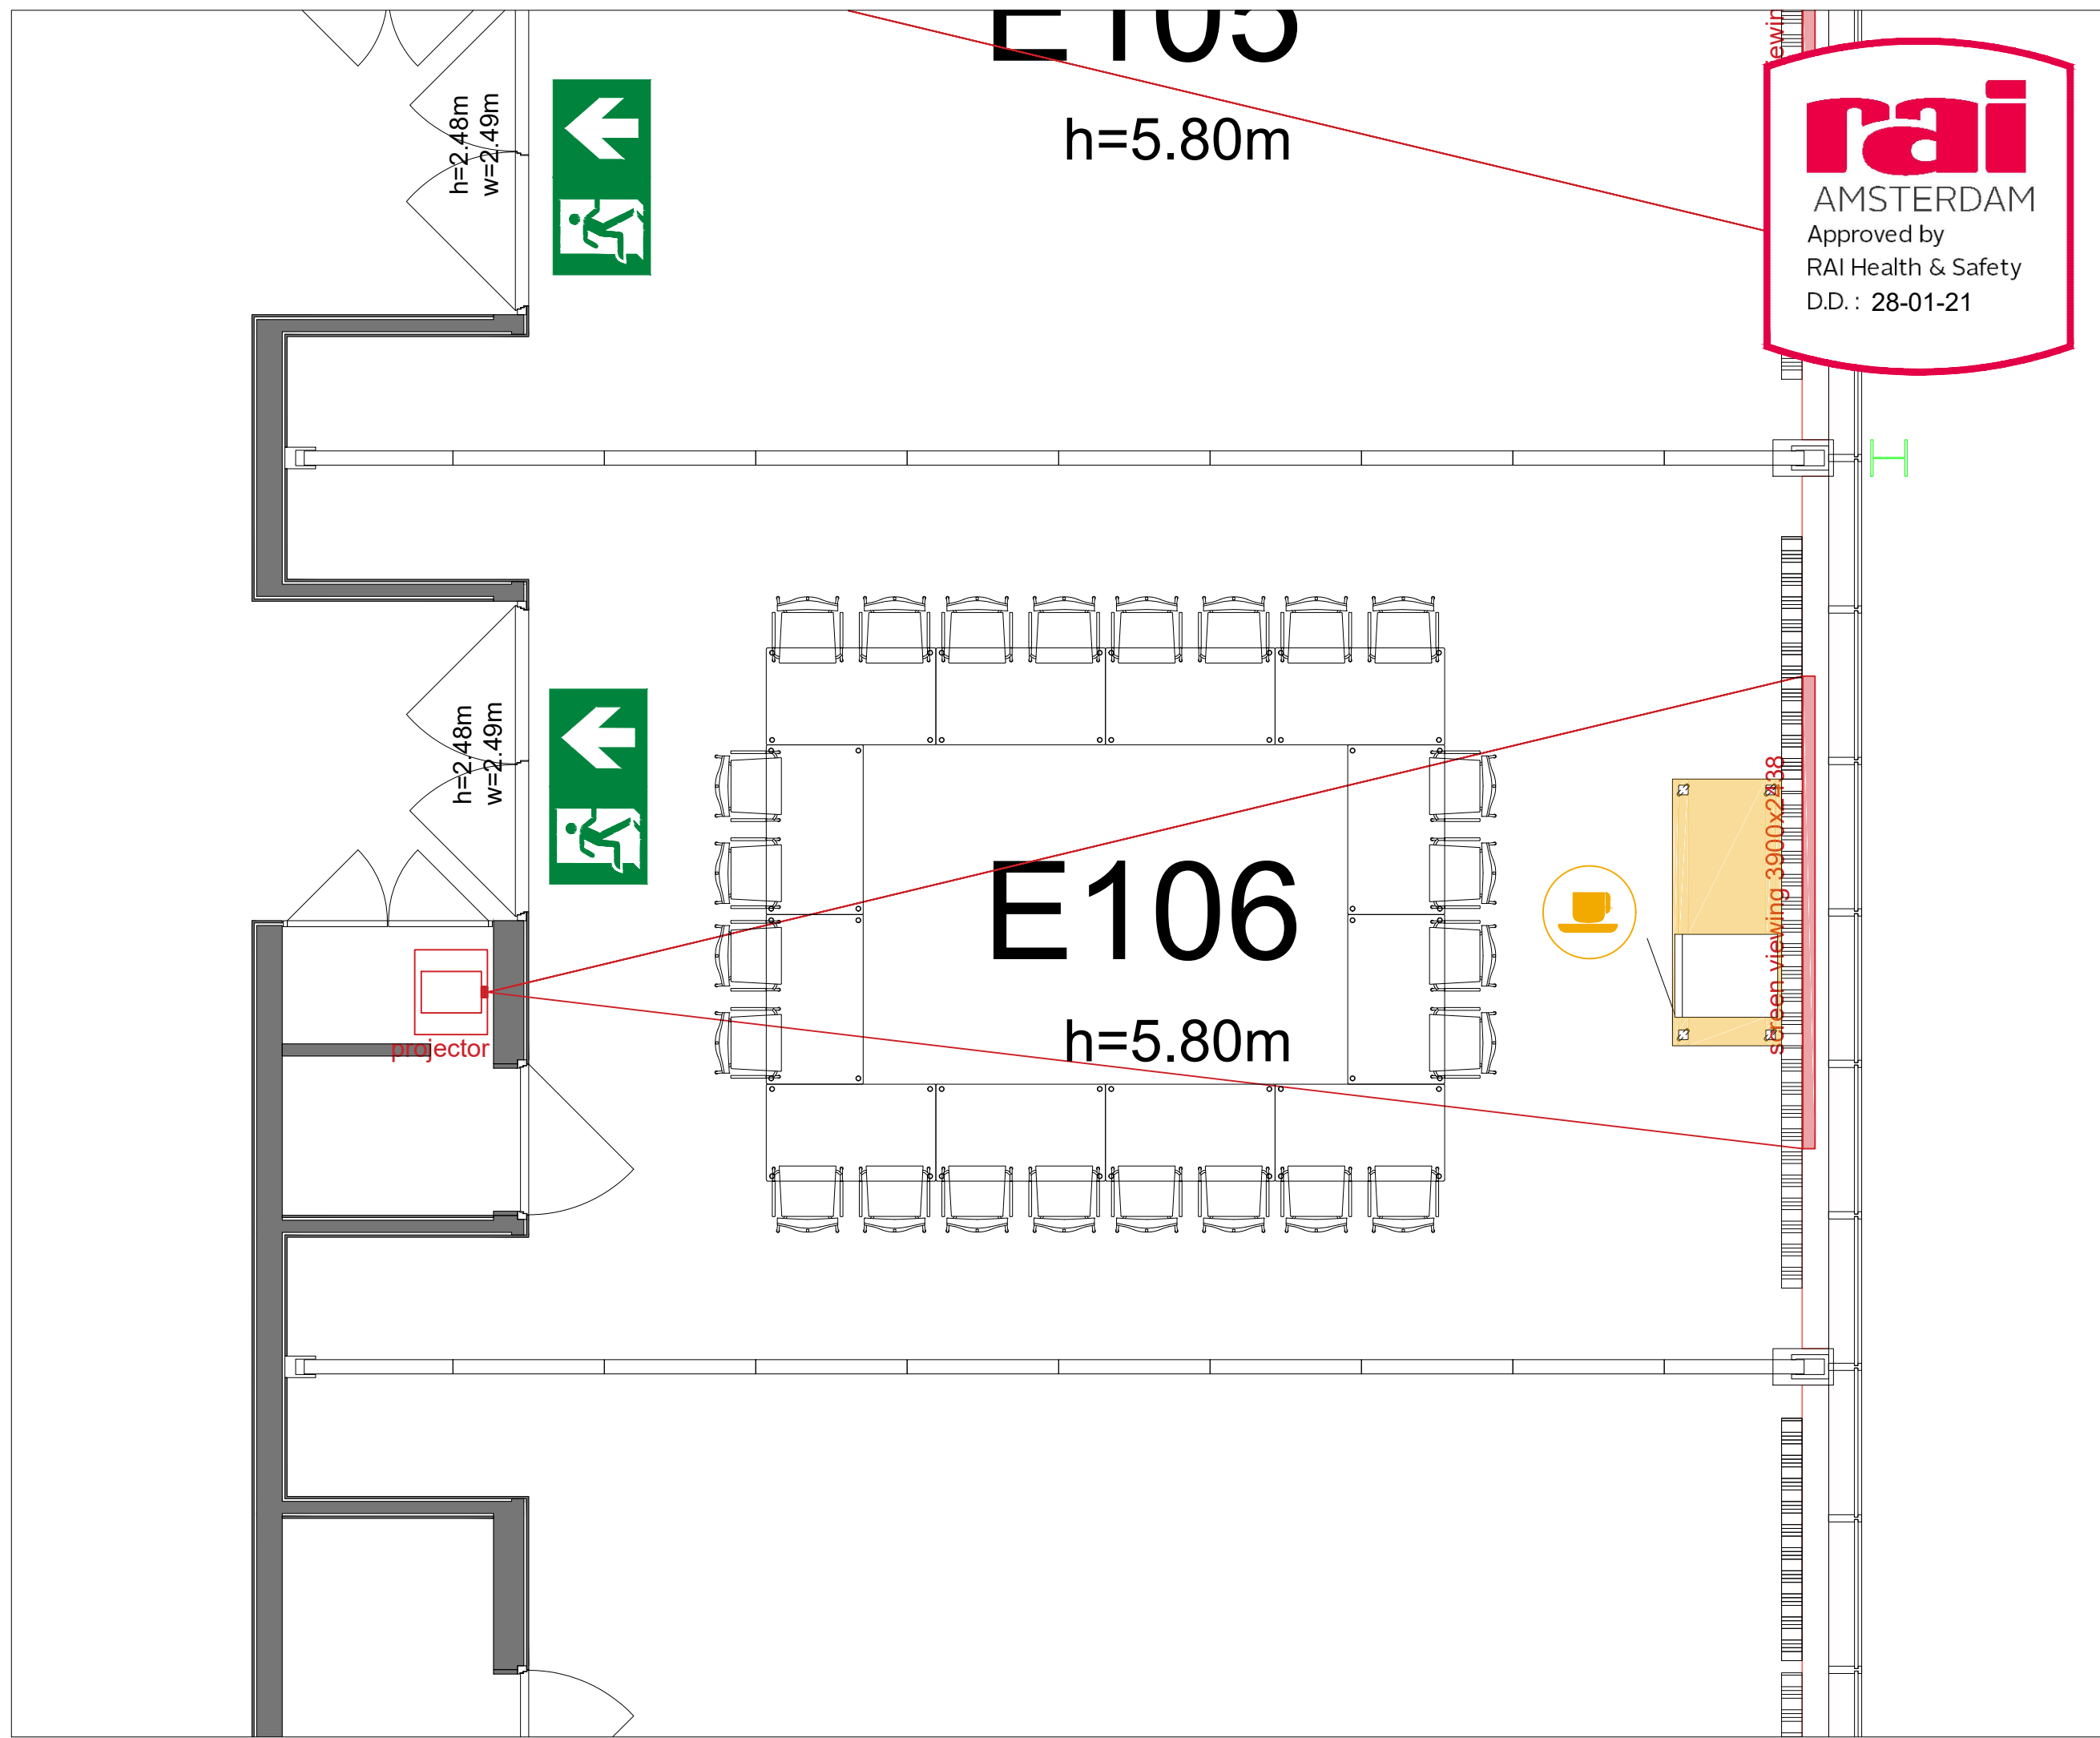


Symbol Legend

- Emergency Exit
- First Aid
- Fire Extinguisher
- Fire Hose Reel
- Fire Alarm Call Point
- Fire Hydrant
- Event Catering Outlet
- Event Coffee Point
- Female Toilet
- Male Toilet
- Accessible Toilet
- Cloakroom
- RAI Live Screen
- Rigging Point
- Electra & Data
- Water - Tap and Drain
- Drain
- Cable Duct

Meubilair:
 - 12 tables (140 x 80 cm)
 - 24 chairs


Virtual Tour

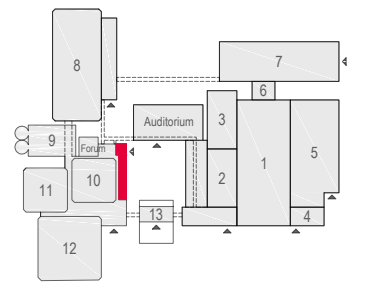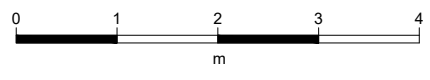

E106 - 11



Drawing Number 578
 Date (dd-mm-yy) 24.02.2021
 Scale A3 1:50
 Drawn cadoffice@rai.nl
 Changes / Omissions excepted


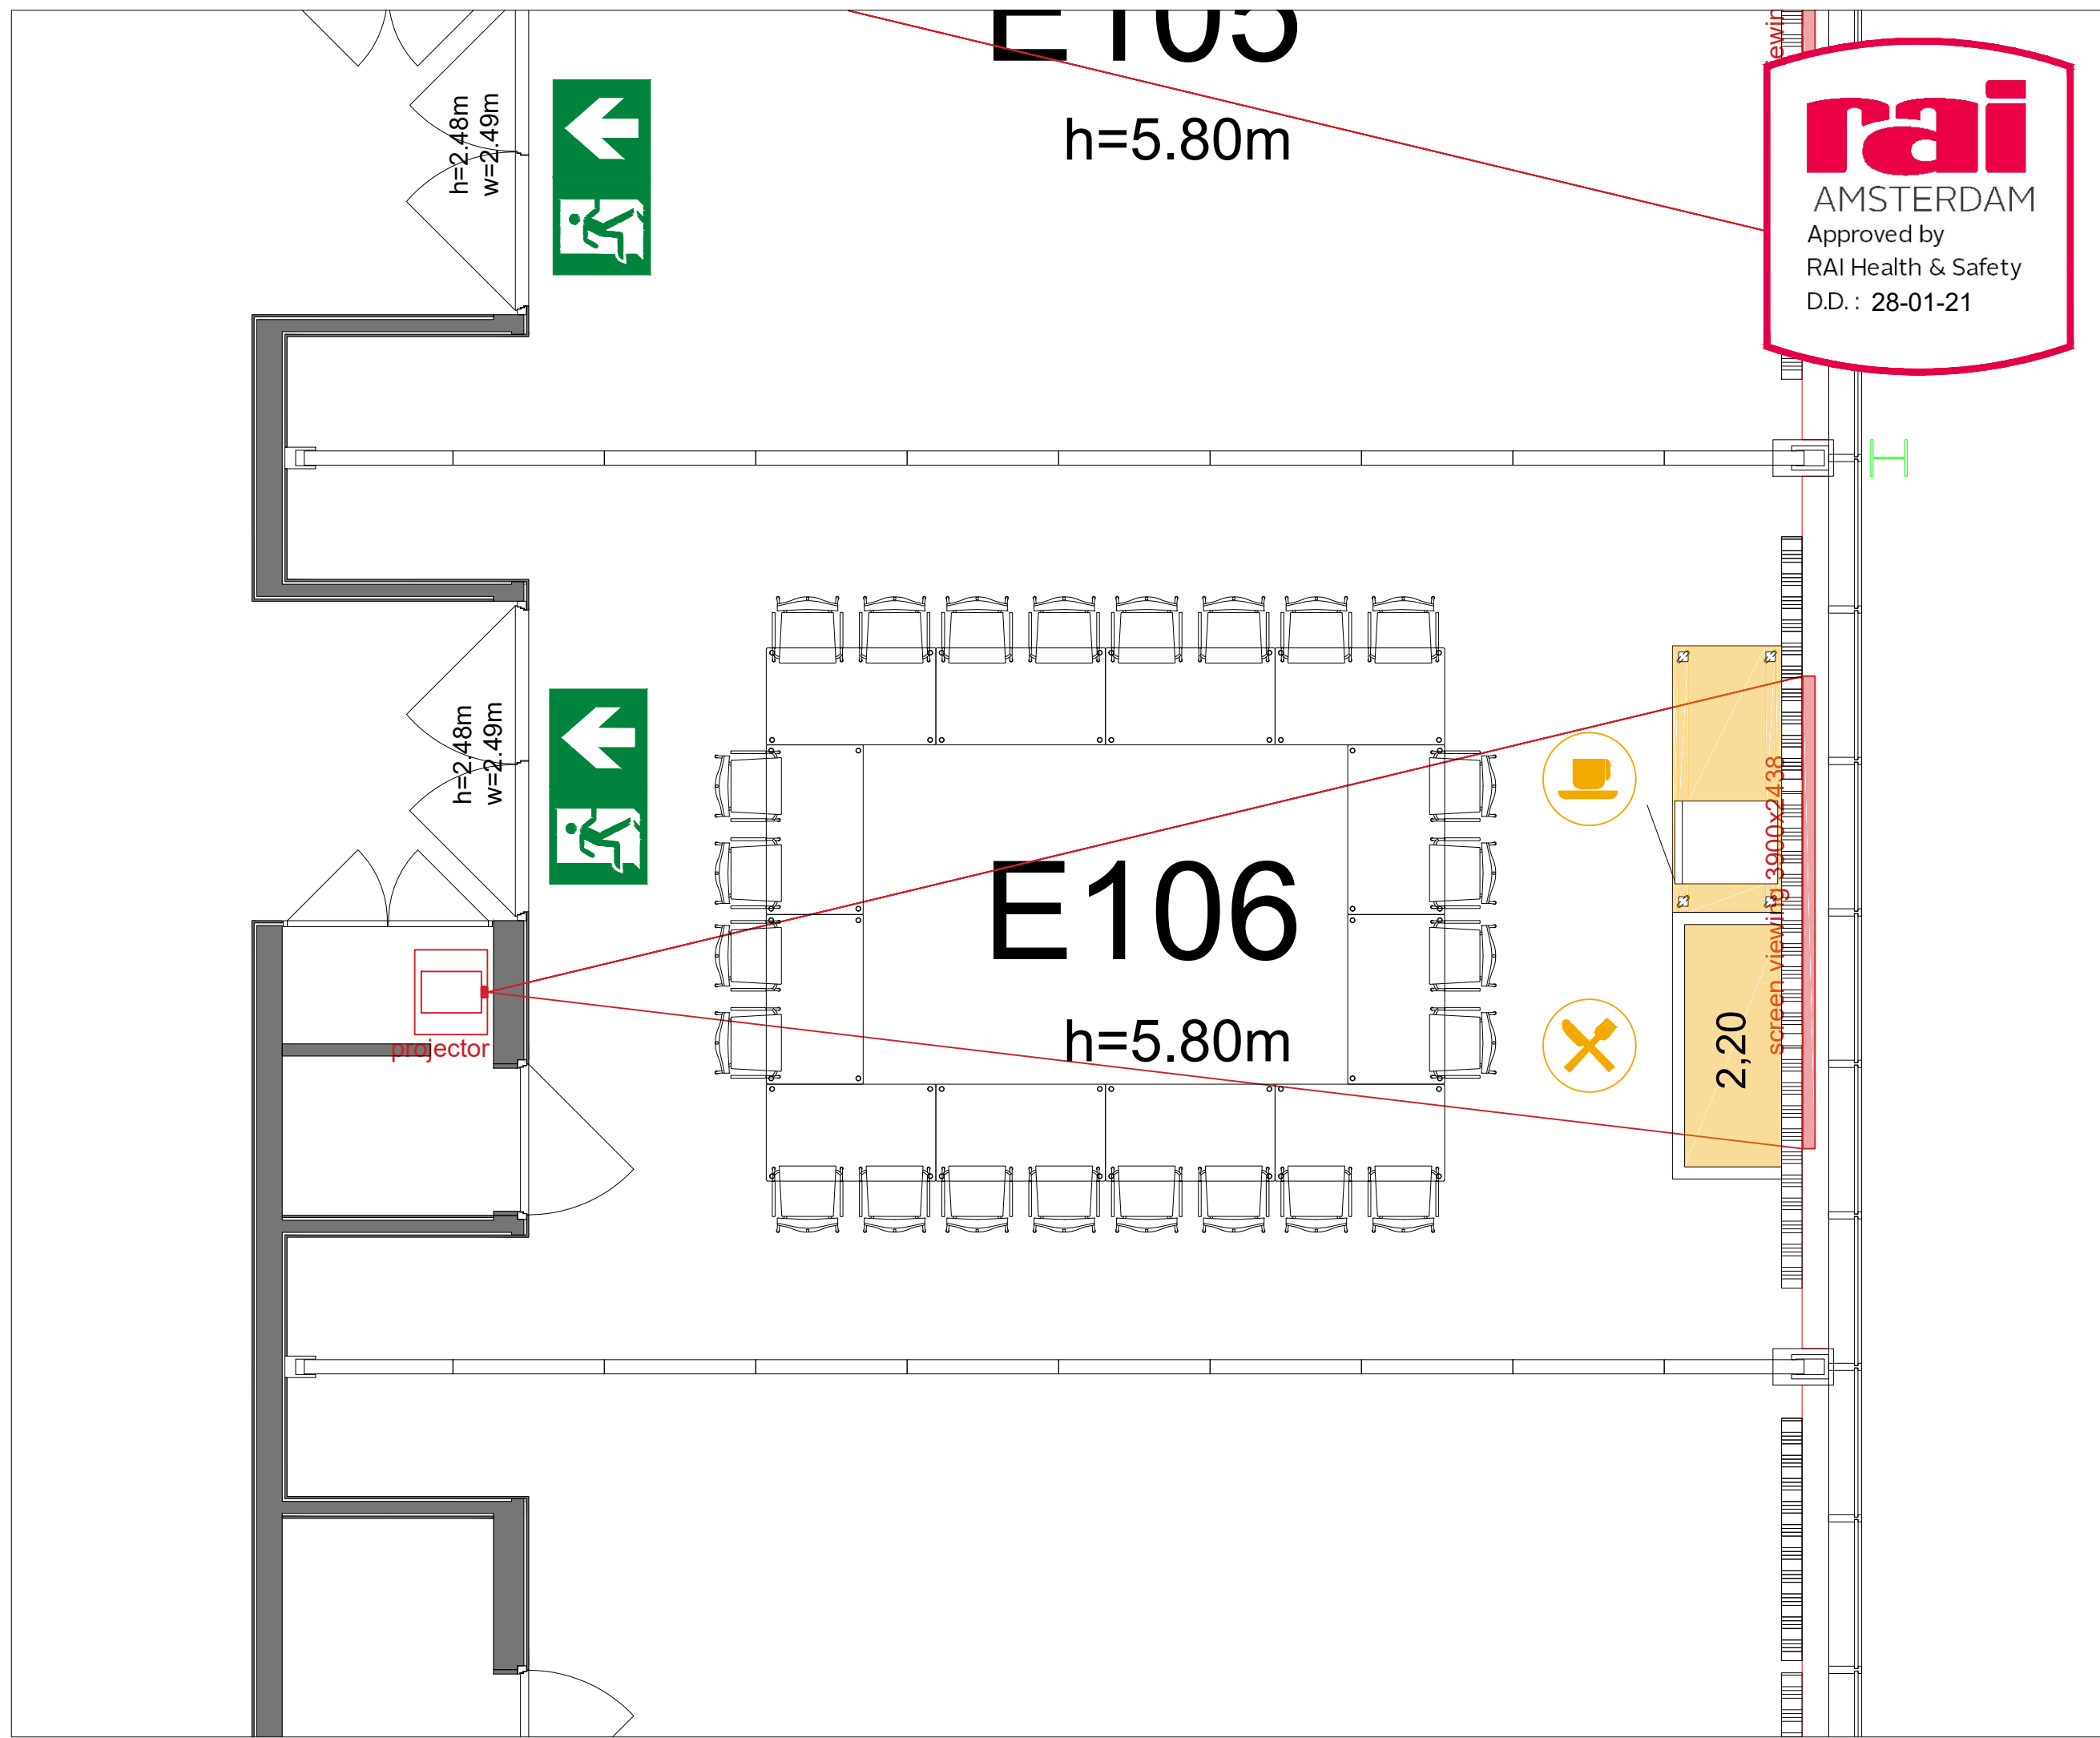


Symbol Legend

- Emergency Exit
- First Aid
- Fire Extinguisher
- Fire Hose Reel
- Fire Alarm Call Point
- Fire Hydrant
- Event Catering Outlet
- Event Coffee Point
- Female Toilet
- Male Toilet
- Accessible Toilet
- Cloakroom
- RAI Live Screen
- Rigging Point
- Electra & Data
- Water - Tap and Drain
- Drain
- Cable Duct

Meubilair:
 - 12 tables (140 x 80 cm)
 - 24 chairs


Virtual Tour

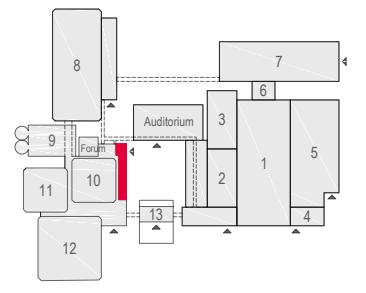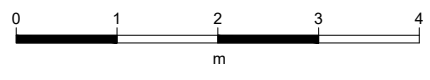

E106 - 12



Drawing Number 578
 Date (dd-mm-yy) 24.02.2021
 Scale A3 1:50
 Drawn cadoffice@rai.nl
 Changes / Omissions excepted


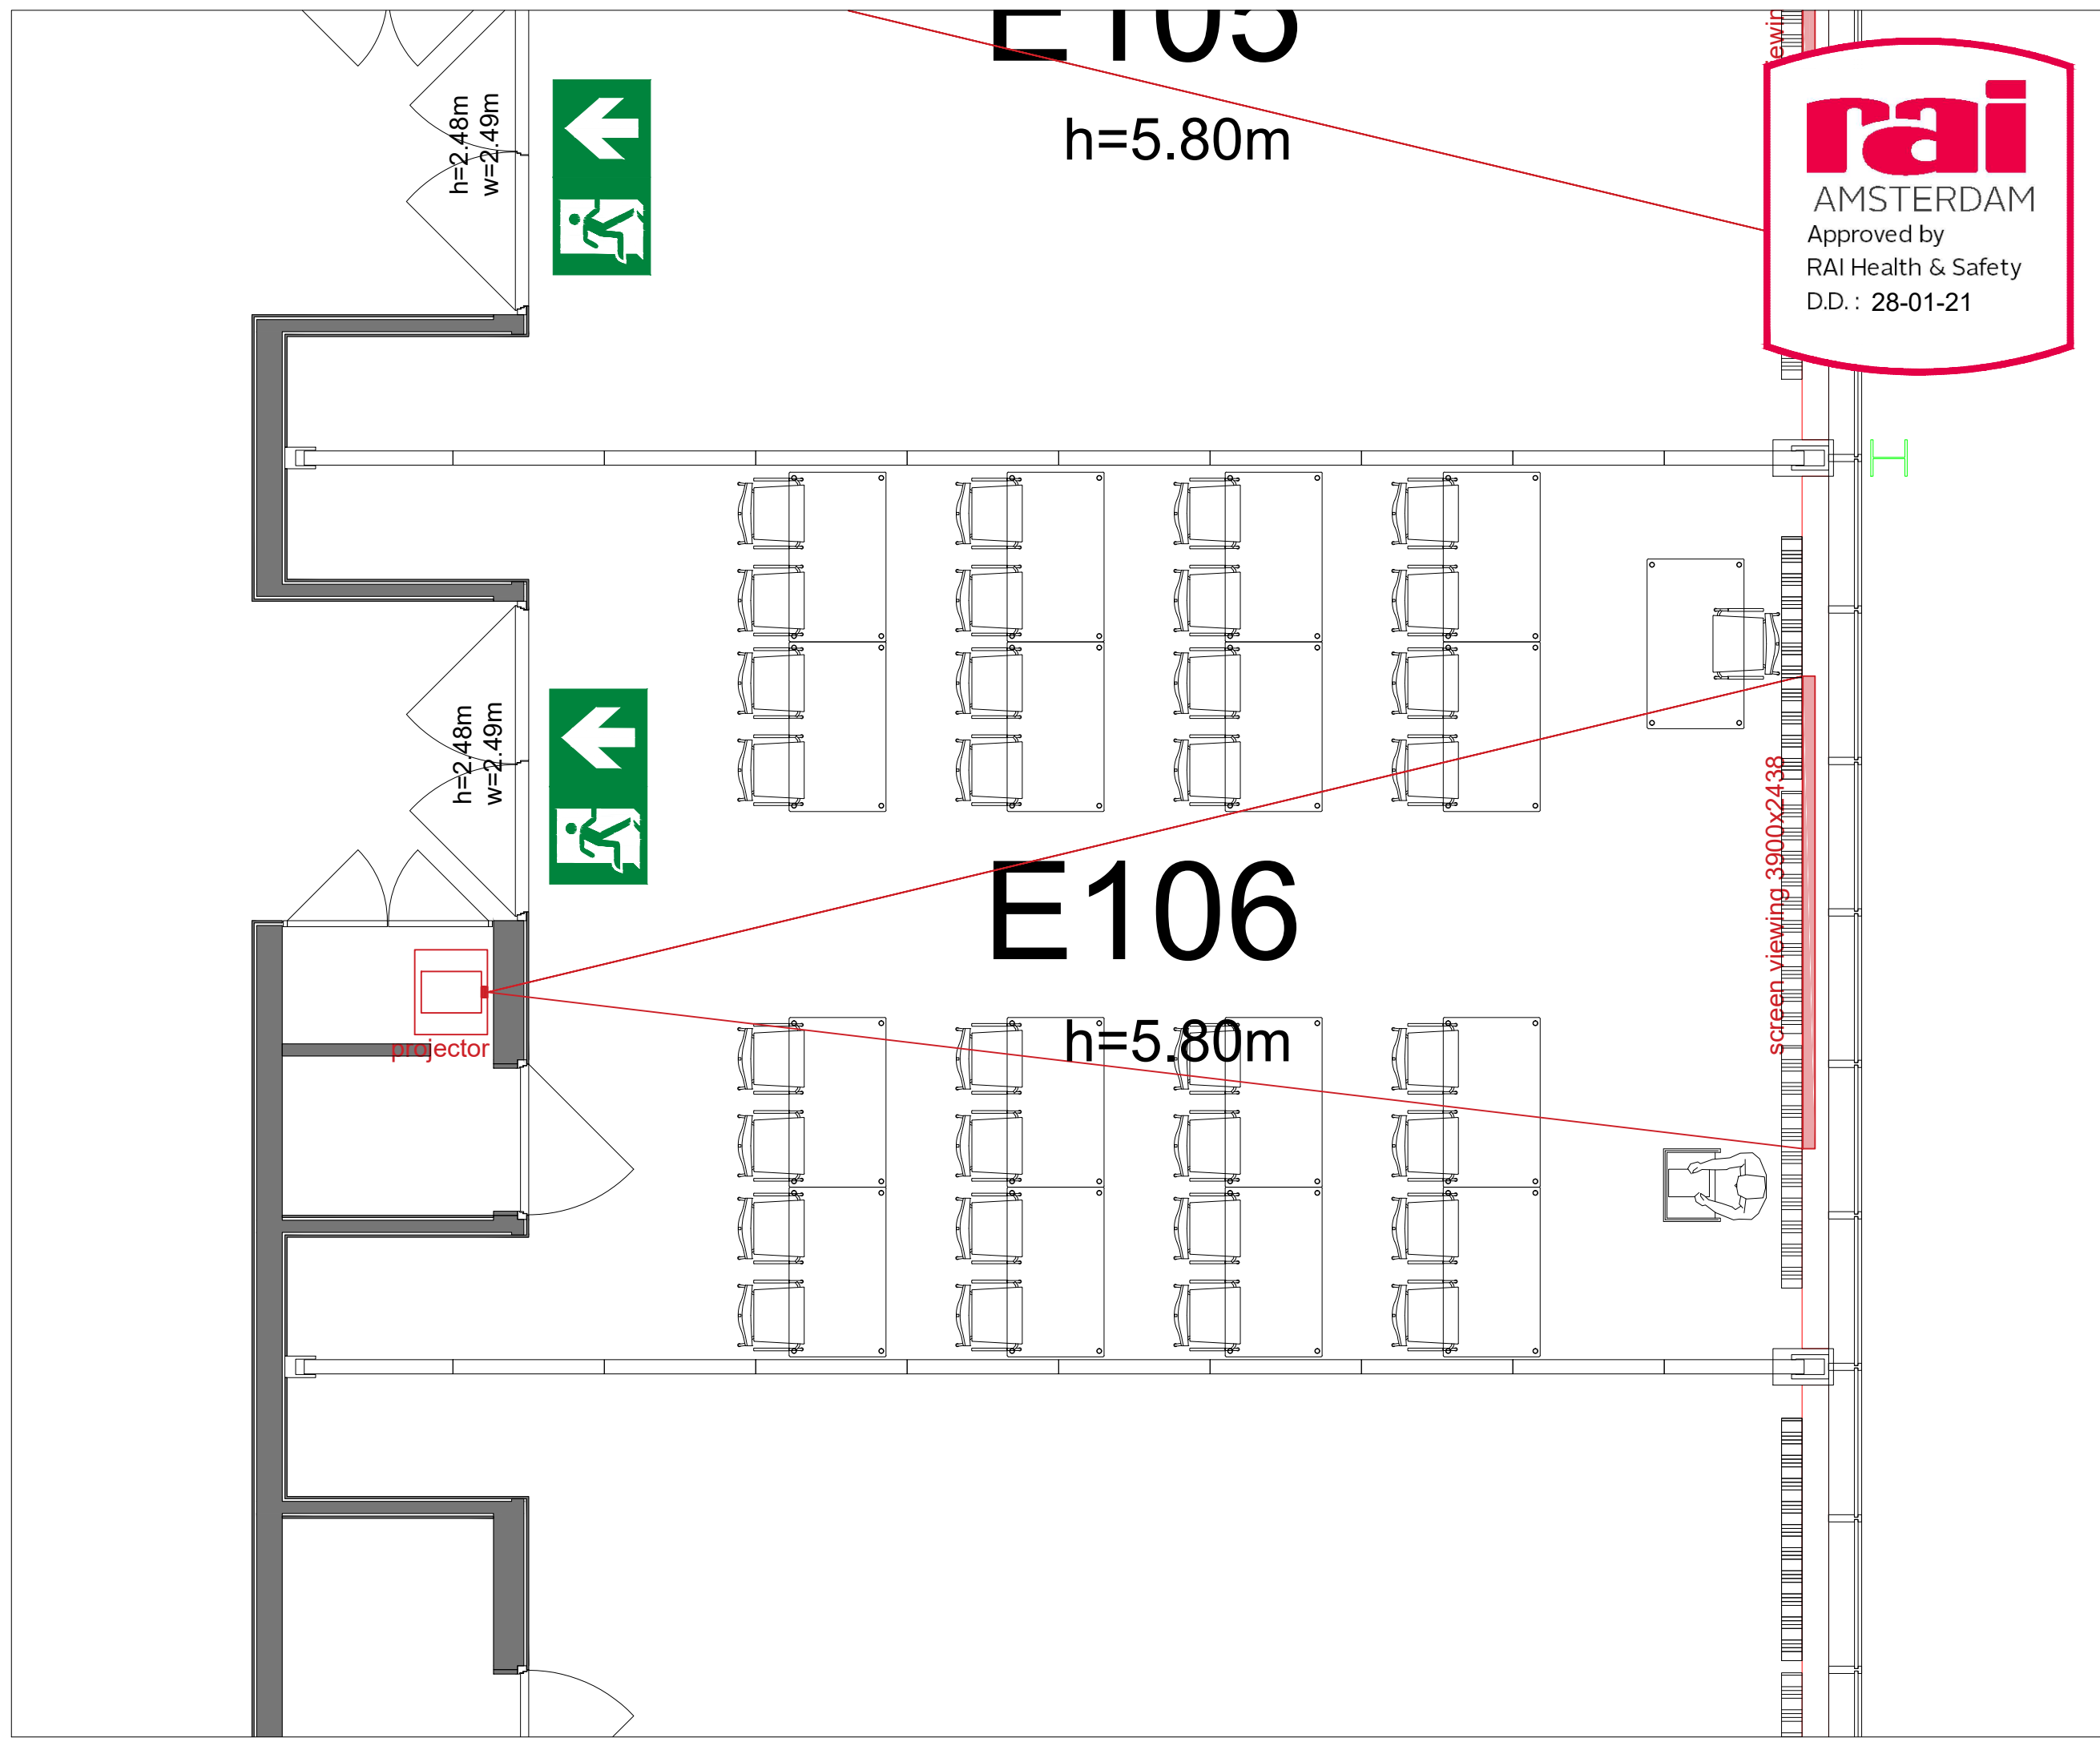


Symbol Legend

- Emergency Exit
- First Aid
- Fire Extinguisher
- Fire Hose Reel
- Fire Alarm Call Point
- Fire Hydrant
- Event Catering Outlet
- Event Coffee Point
- Female Toilet
- Male Toilet
- Accessible Toilet
- Cloakroom
- RAI Live Screen
- Rigging Point
- Electra & Data
- Water - Tap and Drain
- Drain
- Cable Duct

Meubilair:
 - 17 tables (140 x 80 cm)
 - 33 chairs


Virtual Tour

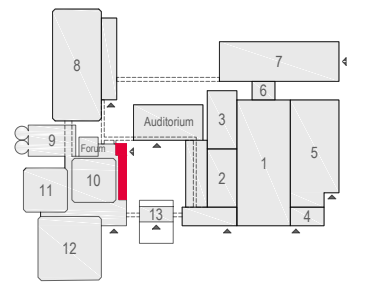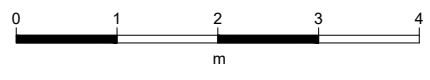

E106 - 13



Drawing Number 578
 Date (dd-mm-yy) 24.02.2021
 Scale A3 1:50
 Drawn cadoffice@rai.nl
 Changes / Omissions excepted


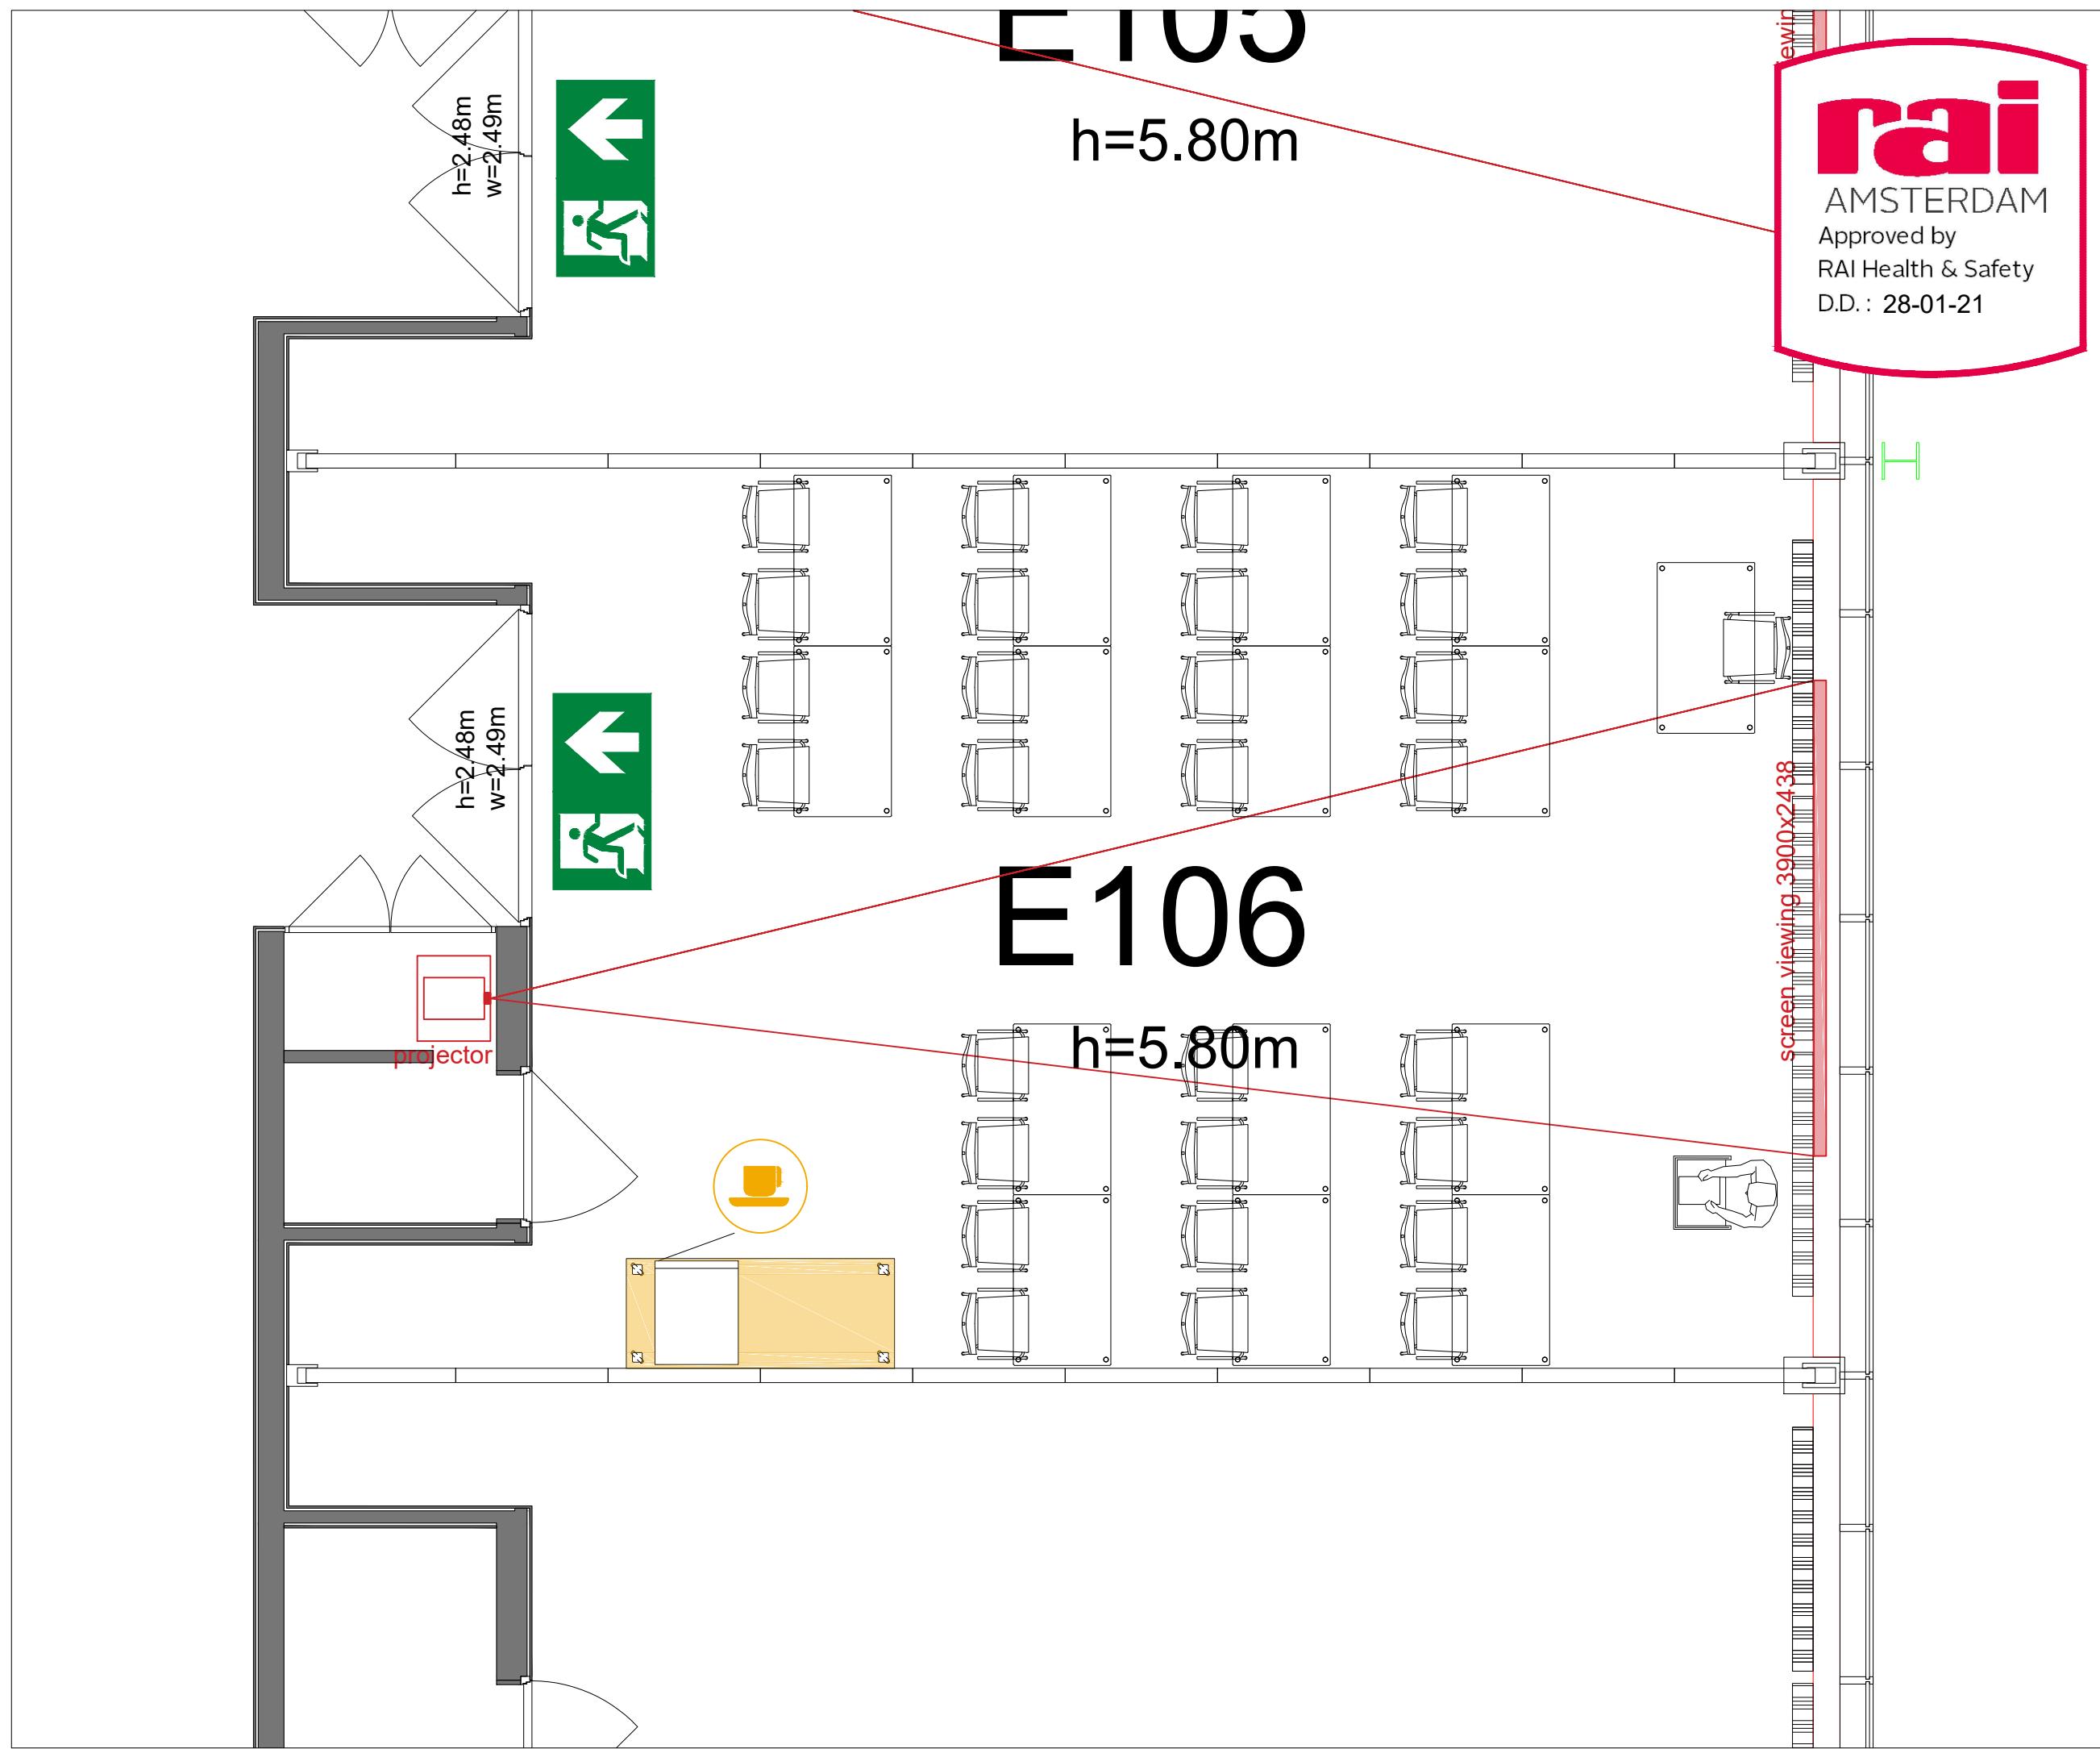


Symbol Legend

- Emergency Exit
- First Aid
- Fire Extinguisher
- Fire Hose Reel
- Fire Alarm Call Point
- Fire Hydrant
- Event Catering Outlet
- Event Coffee Point
- Female Toilet
- Male Toilet
- Accessible Toilet
- Cloakroom
- RAI Live Screen
- Rigging Point
- Electra & Data
- Water - Tap and Drain
- Drain
- Cable Duct

Meubilair:
 - 16 tables (140 x 80 cm)
 - 31 chairs

Virtual Tour

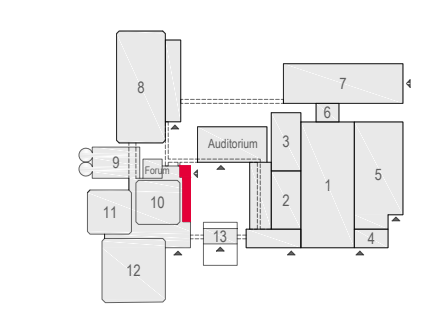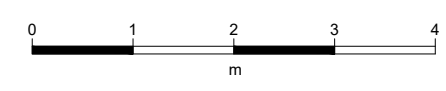

E106 - 14



Drawing Number 578
 Date (dd-mm-yy) 24.02.2021
 Scale A3 1:50
 Drawn cadoffice@rai.nl
 Changes / Omissions excepted





Symbol Legend

- Emergency Exit
- First Aid
- Fire Extinguisher
- Fire Hose Reel
- Fire Alarm Call Point
- Fire Hydrant
- Event Catering Outlet
- Event Coffee Point
- Female Toilet
- Male Toilet
- Accessible Toilet
- Cloakroom
- RAI Live Screen
- Rigging Point
- Electra & Data
- Water - Tap and Drain
- Drain
- Cable Duct

Meubilair:
 - 16 tables (140 x 80 cm)
 - 31 chairs


Virtual Tour

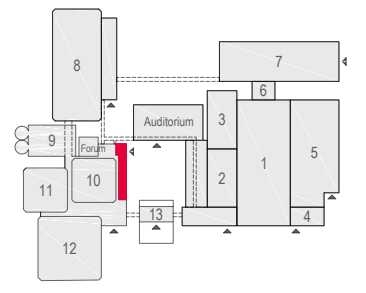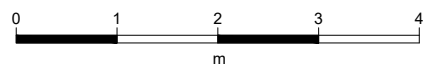

E106 - 15



Drawing Number 578
 Date (dd-mm-yy) 24.02.2021
 Scale A3 1:50
 Drawn cadoffice@rai.nl
 Changes / Omissions excepted

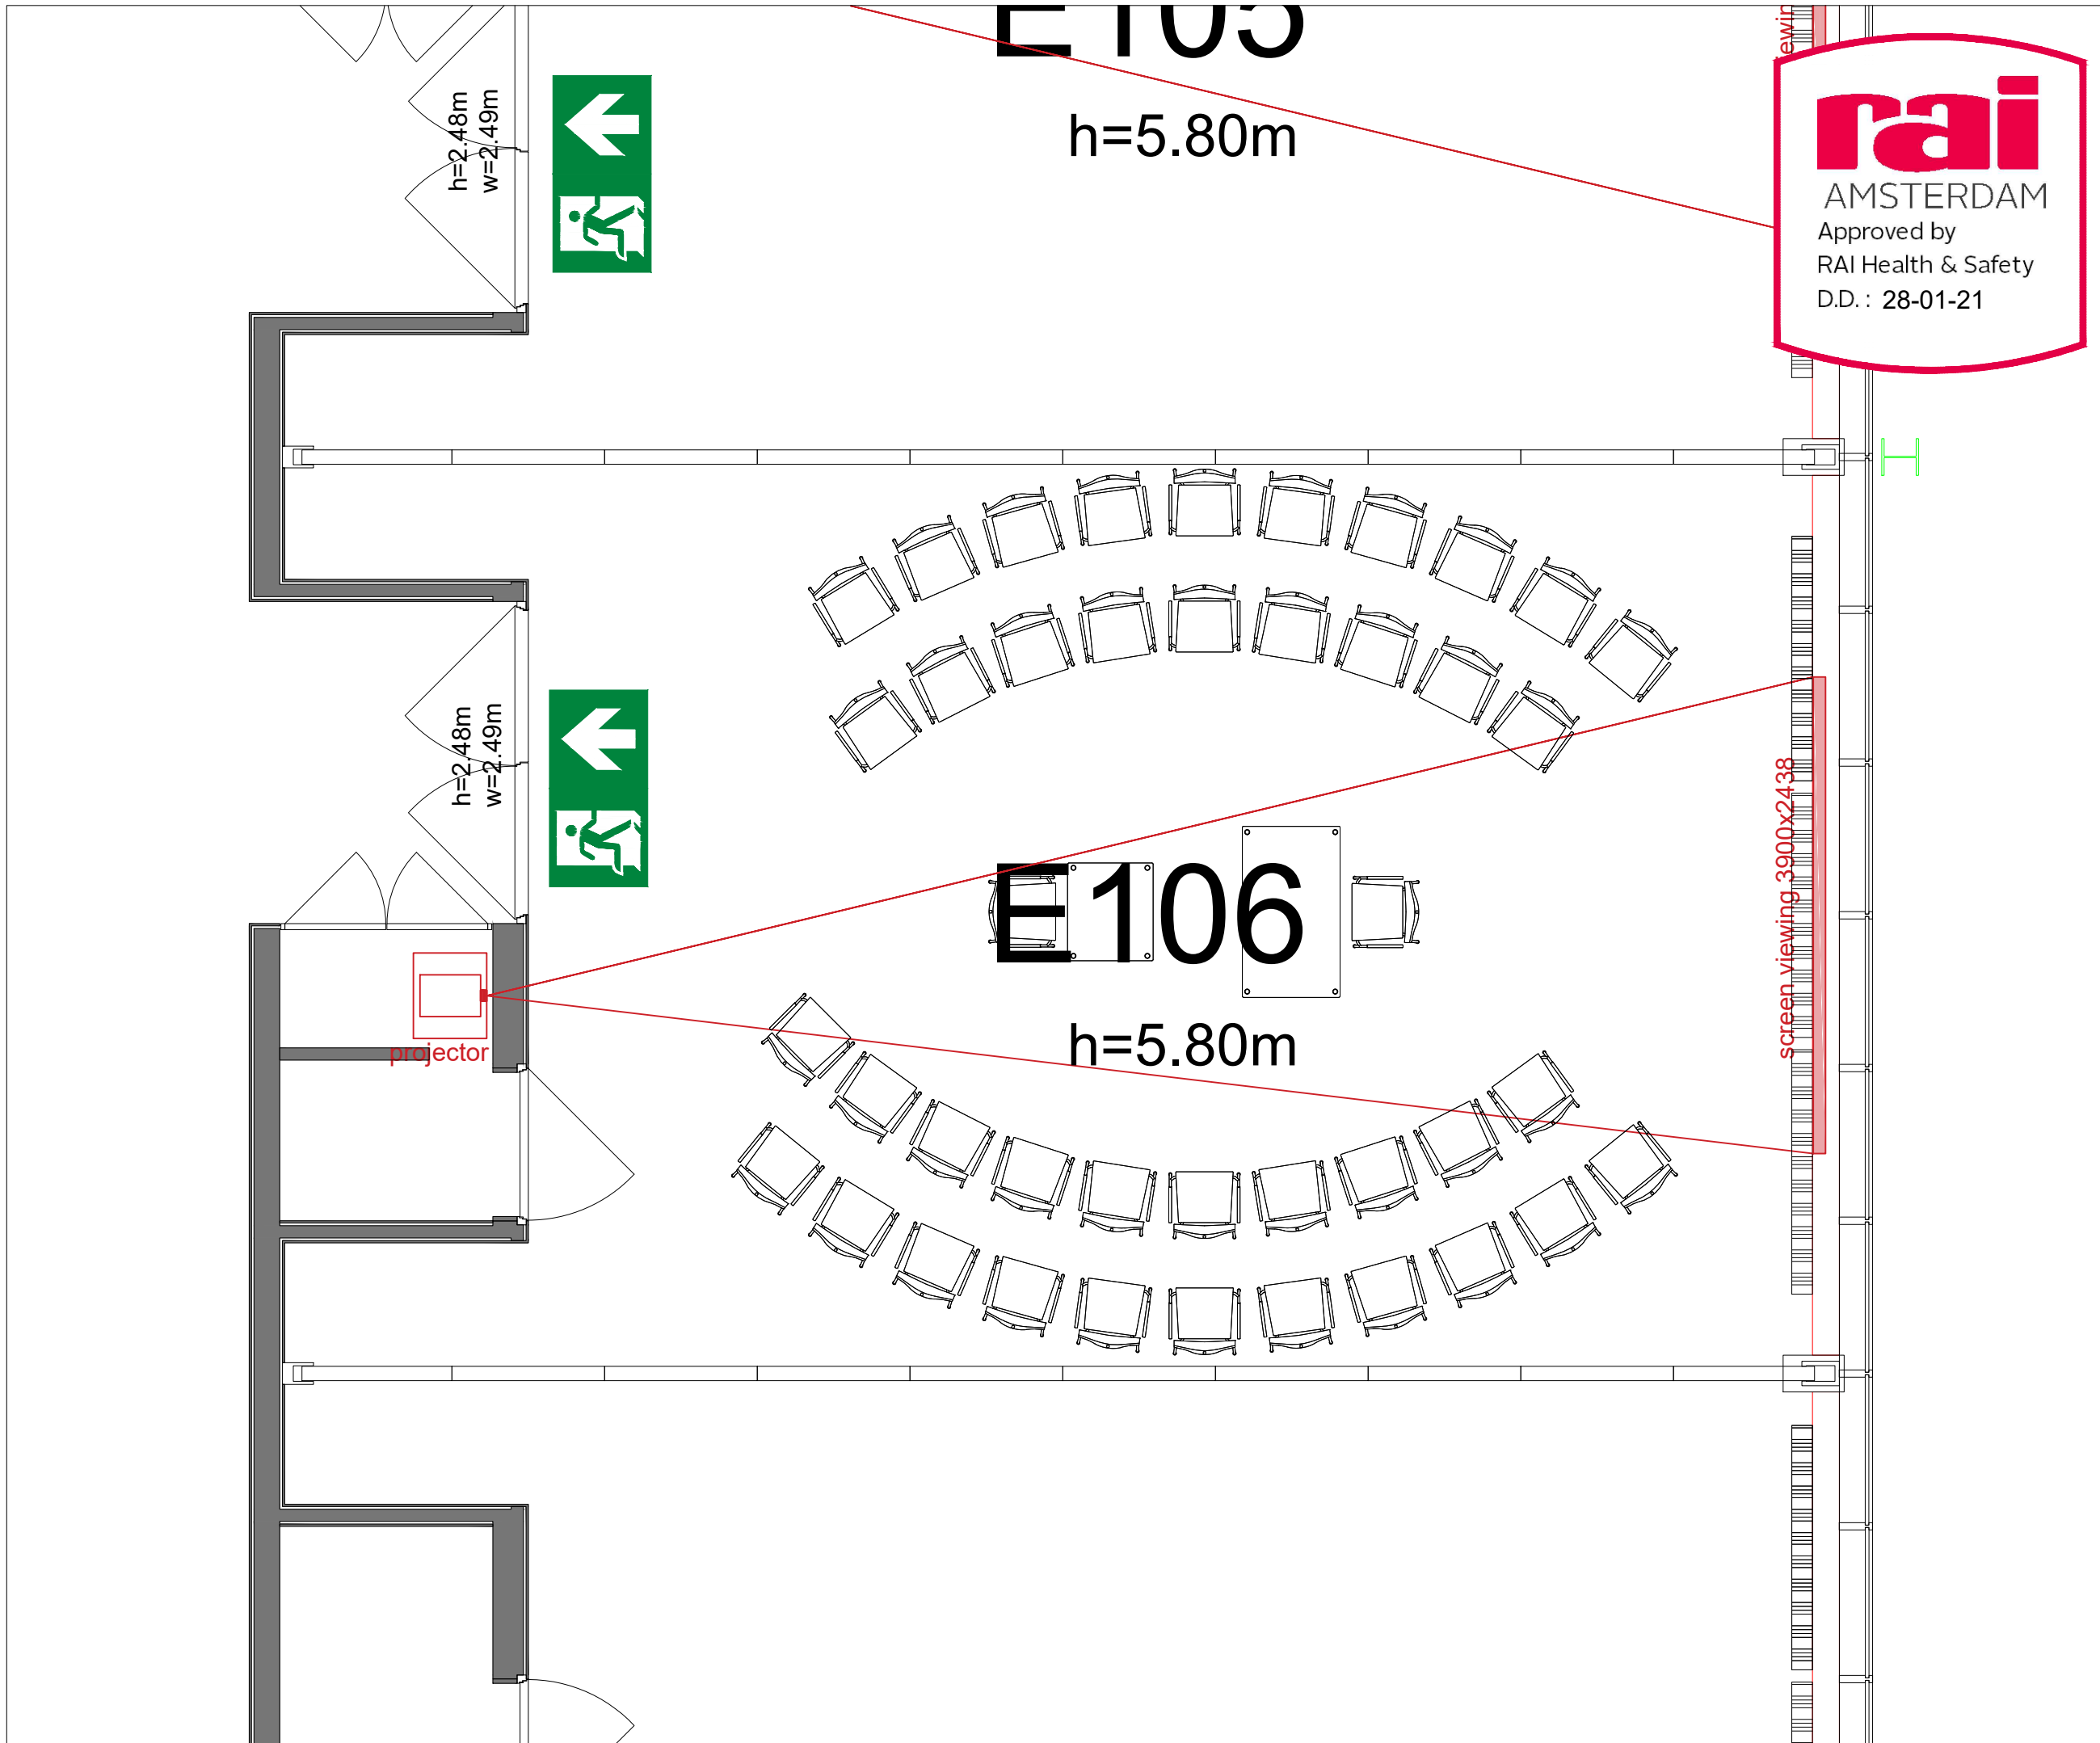



Symbol Legend

- Emergency Exit
- First Aid
- Fire Extinguisher
- Fire Hose Reel
- Fire Alarm Call Point
- Fire Hydrant
- Event Catering Outlet
- Event Coffee Point
- Female Toilet
- Male Toilet
- Accessible Toilet
- Cloakroom
- RAI Live Screen
- Rigging Point
- Electra & Data
- Water - Tap and Drain
- Drain
- Cable Duct

Meubilair:

- 1 table (140 x 80 cm)
- 1 table (80x80 cm)
- 42 chairs


Virtual Tour

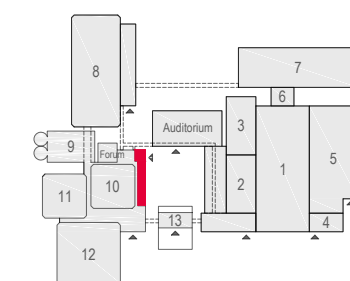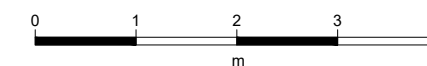

E106 - 16



Drawing Number 578
 Date (dd-mm-yy) 24.02.2021
 Scale A3 1:50
 Drawn cadoffice@rai.nl
 Changes / Omissions excepted

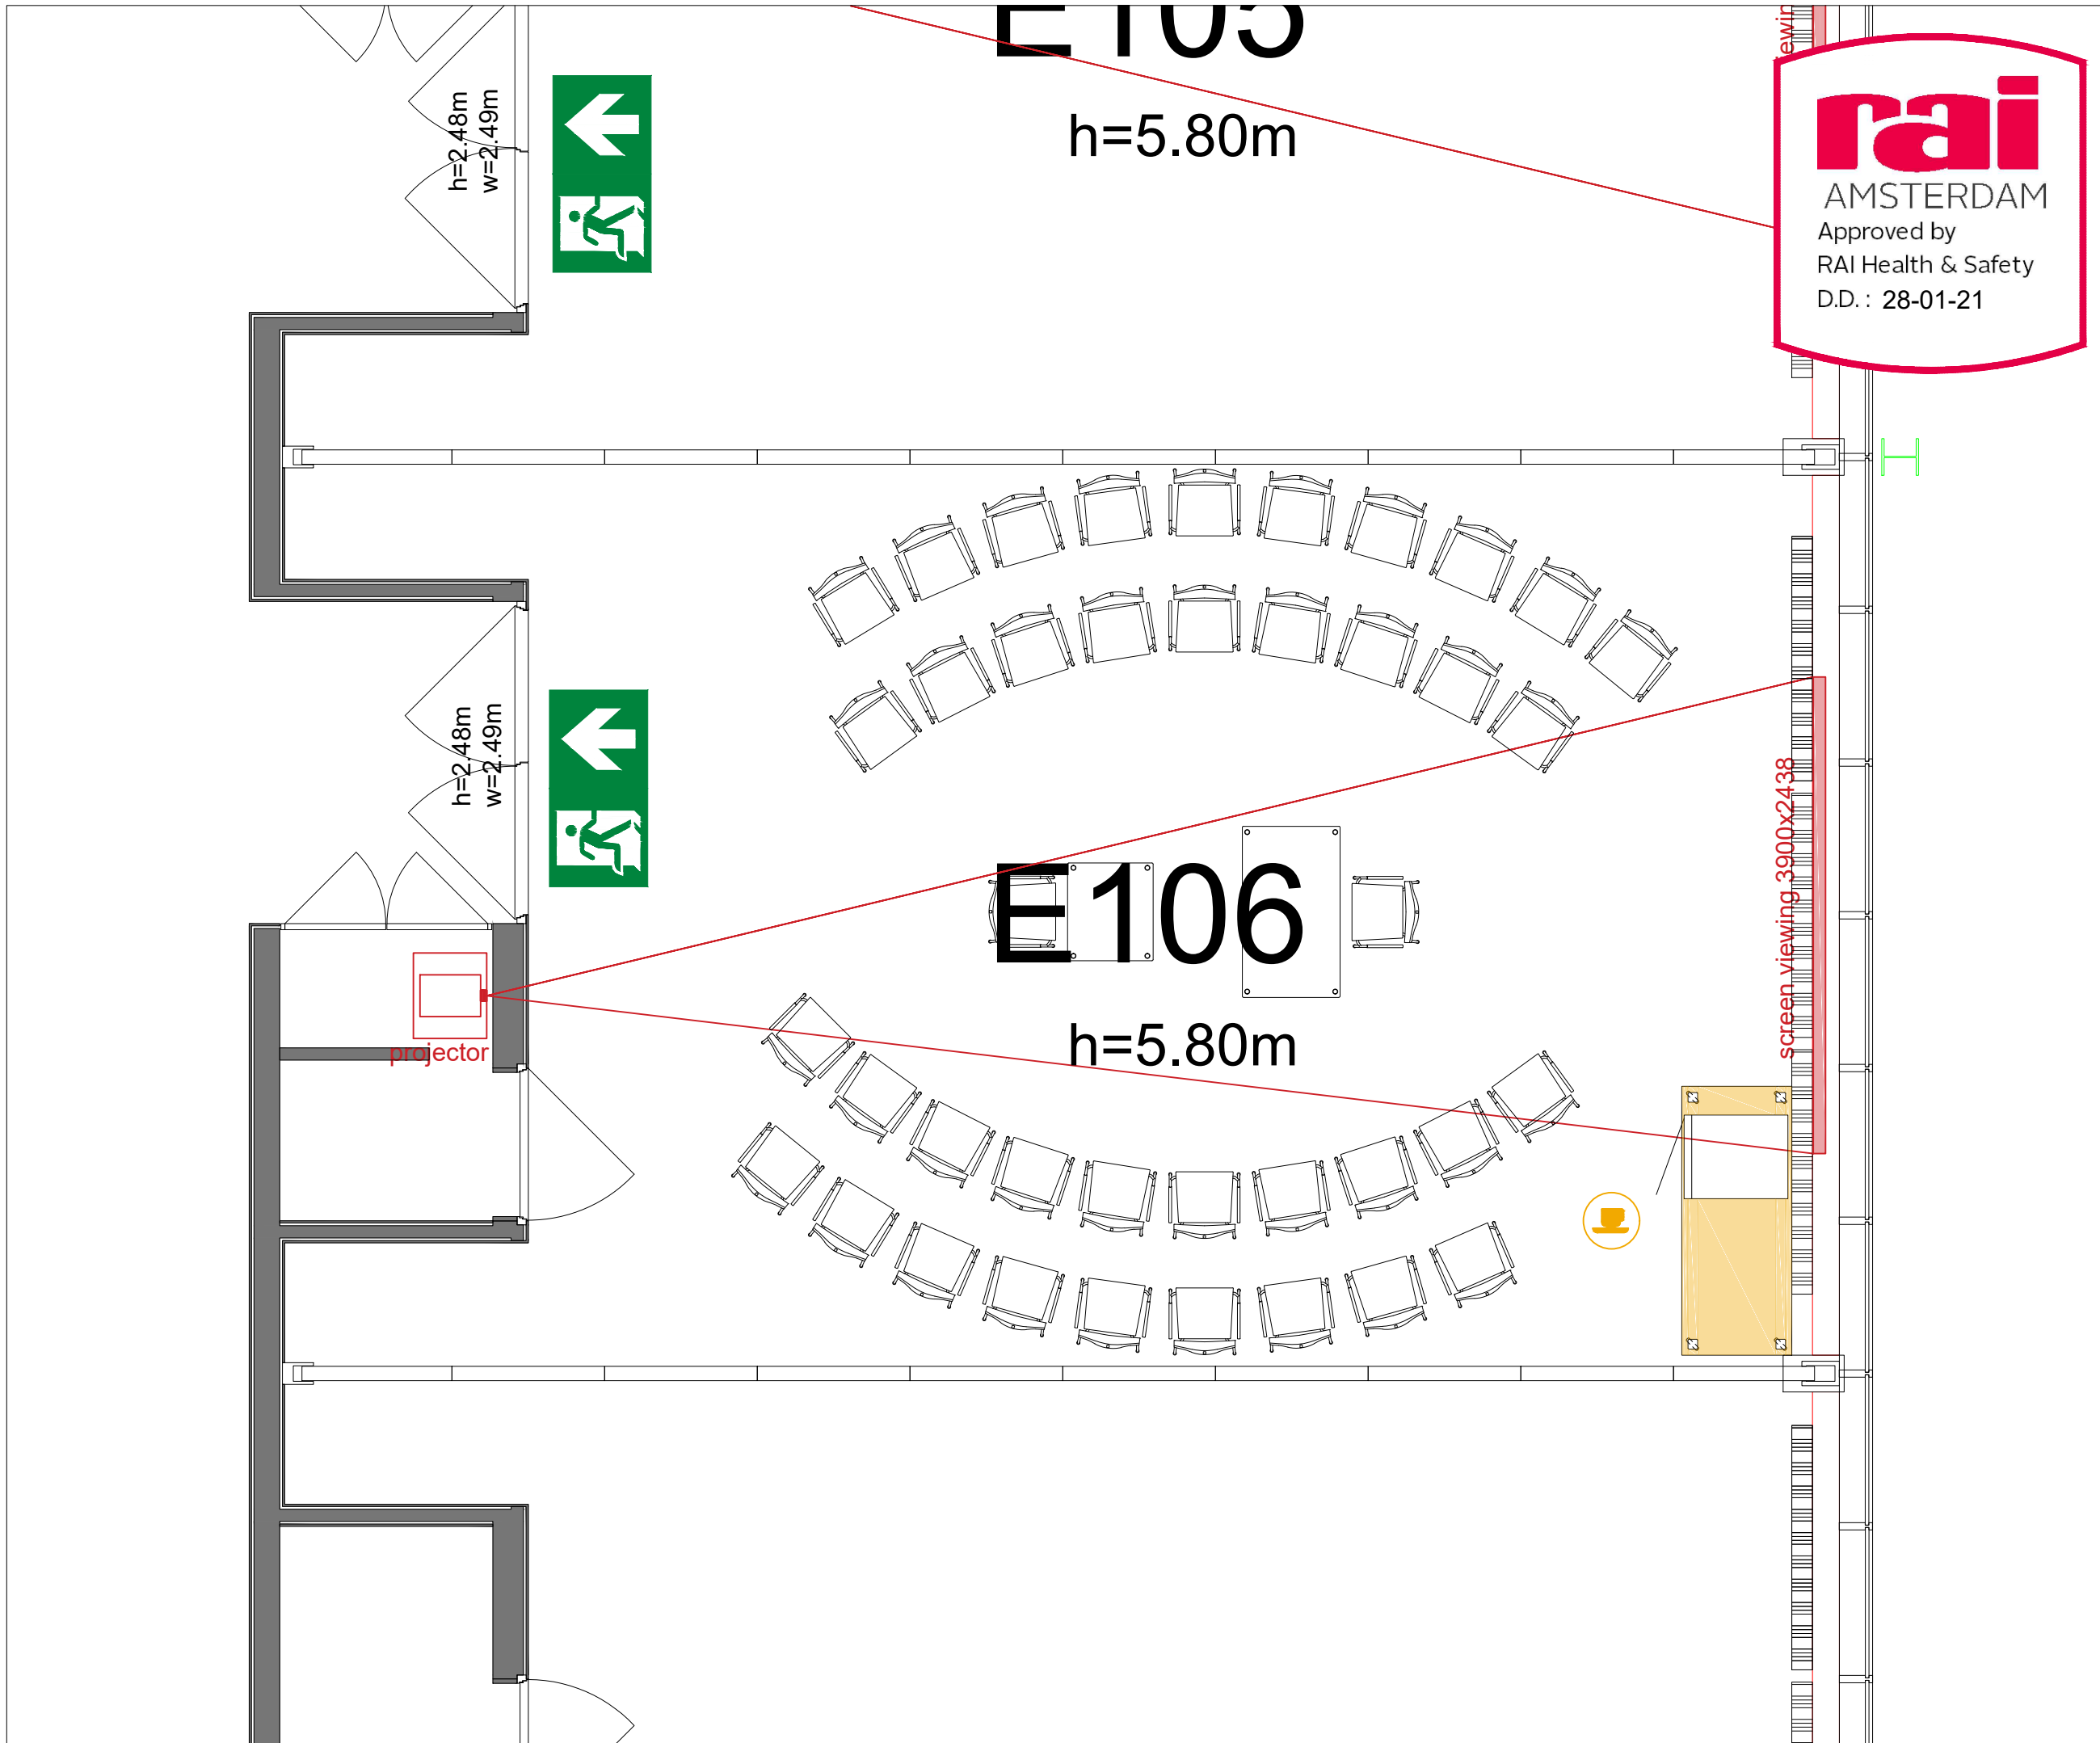



Symbol Legend

- Emergency Exit
- First Aid
- Fire Extinguisher
- Fire Hose Reel
- Fire Alarm Call Point
- Fire Hydrant
- Event Catering Outlet
- Event Coffee Point
- Female Toilet
- Male Toilet
- Accessible Toilet
- Cloakroom
- RAI Live Screen
- Rigging Point
- Electra & Data
- Water - Tap and Drain
- Drain
- Cable Duct

Meubilair:

- 1 table (140 x 80 cm)
- 1 table (80 x 80 cm)
- 40 chairs


Virtual Tour

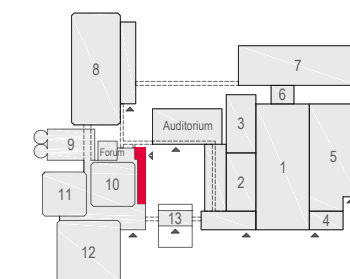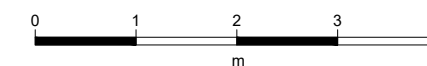

E106 - 17



Drawing Number 578
 Date (dd-mm-yy) 24.02.2021
 Scale A3 1:50
 Drawn cadoffice@rai.nl
 Changes / Omissions excepted


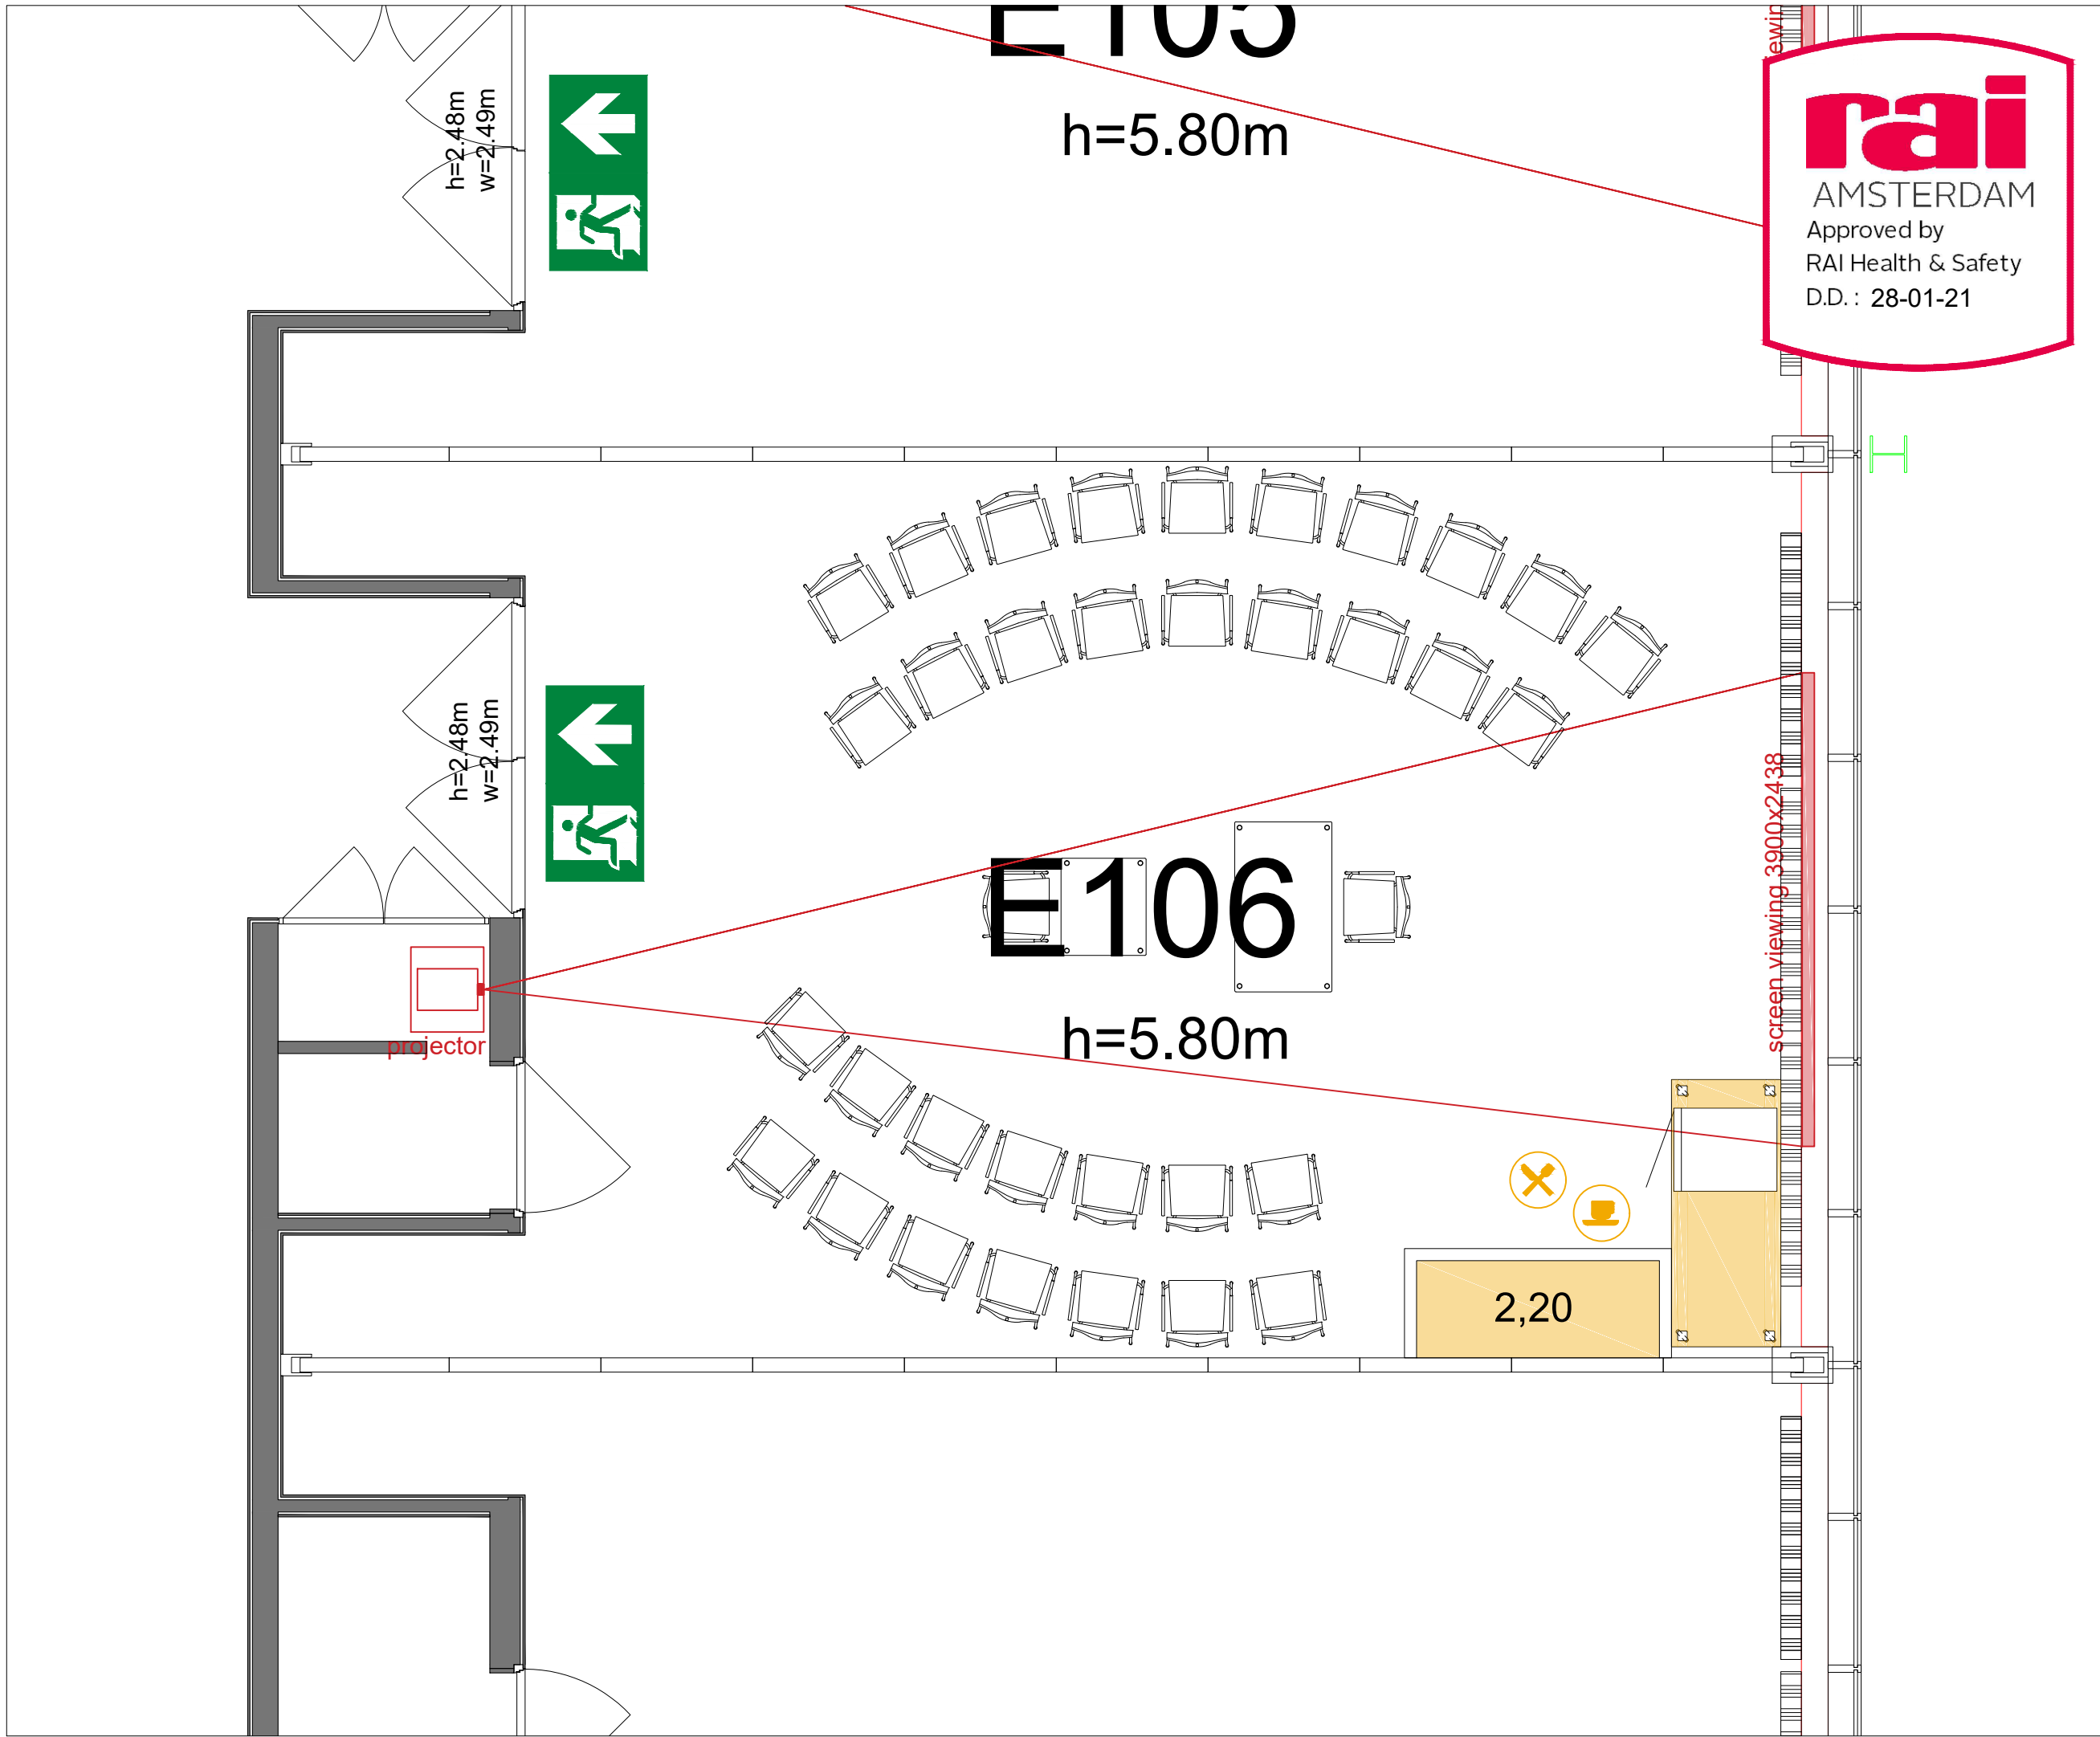


rai
AMSTERDAM
Approved by
RAI Health & Safety
D.D. : 28-01-21

Symbol Legend

- Emergency Exit
- First Aid
- Fire Extinguisher
- Fire Hose Reel
- Fire Alarm Call Point
- Fire Hydrant
- Event Catering Outlet
- Event Coffee Point
- Female Toilet
- Male Toilet
- Accessible Toilet
- Cloakroom
- RAI Live Screen
- Rigging Point
- Electra & Data
- Water - Tap and Drain
- Drain
- Cable Duct


- Meubilair:**
- 1 table (140 x 80 cm)
 - 1 table (80x80 cm)
 - 35 chairs
- Virtual Tour**

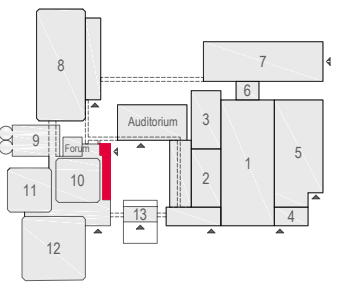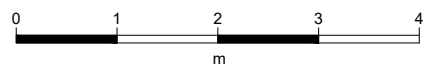

E106 - 18

rai
AMSTERDAM

Drawing Number 578
Date (dd-mm-yy) 24.02.2021
Scale A3 1:50
Drawn cadoffice@rai.nl
Changes / Omissions excepted


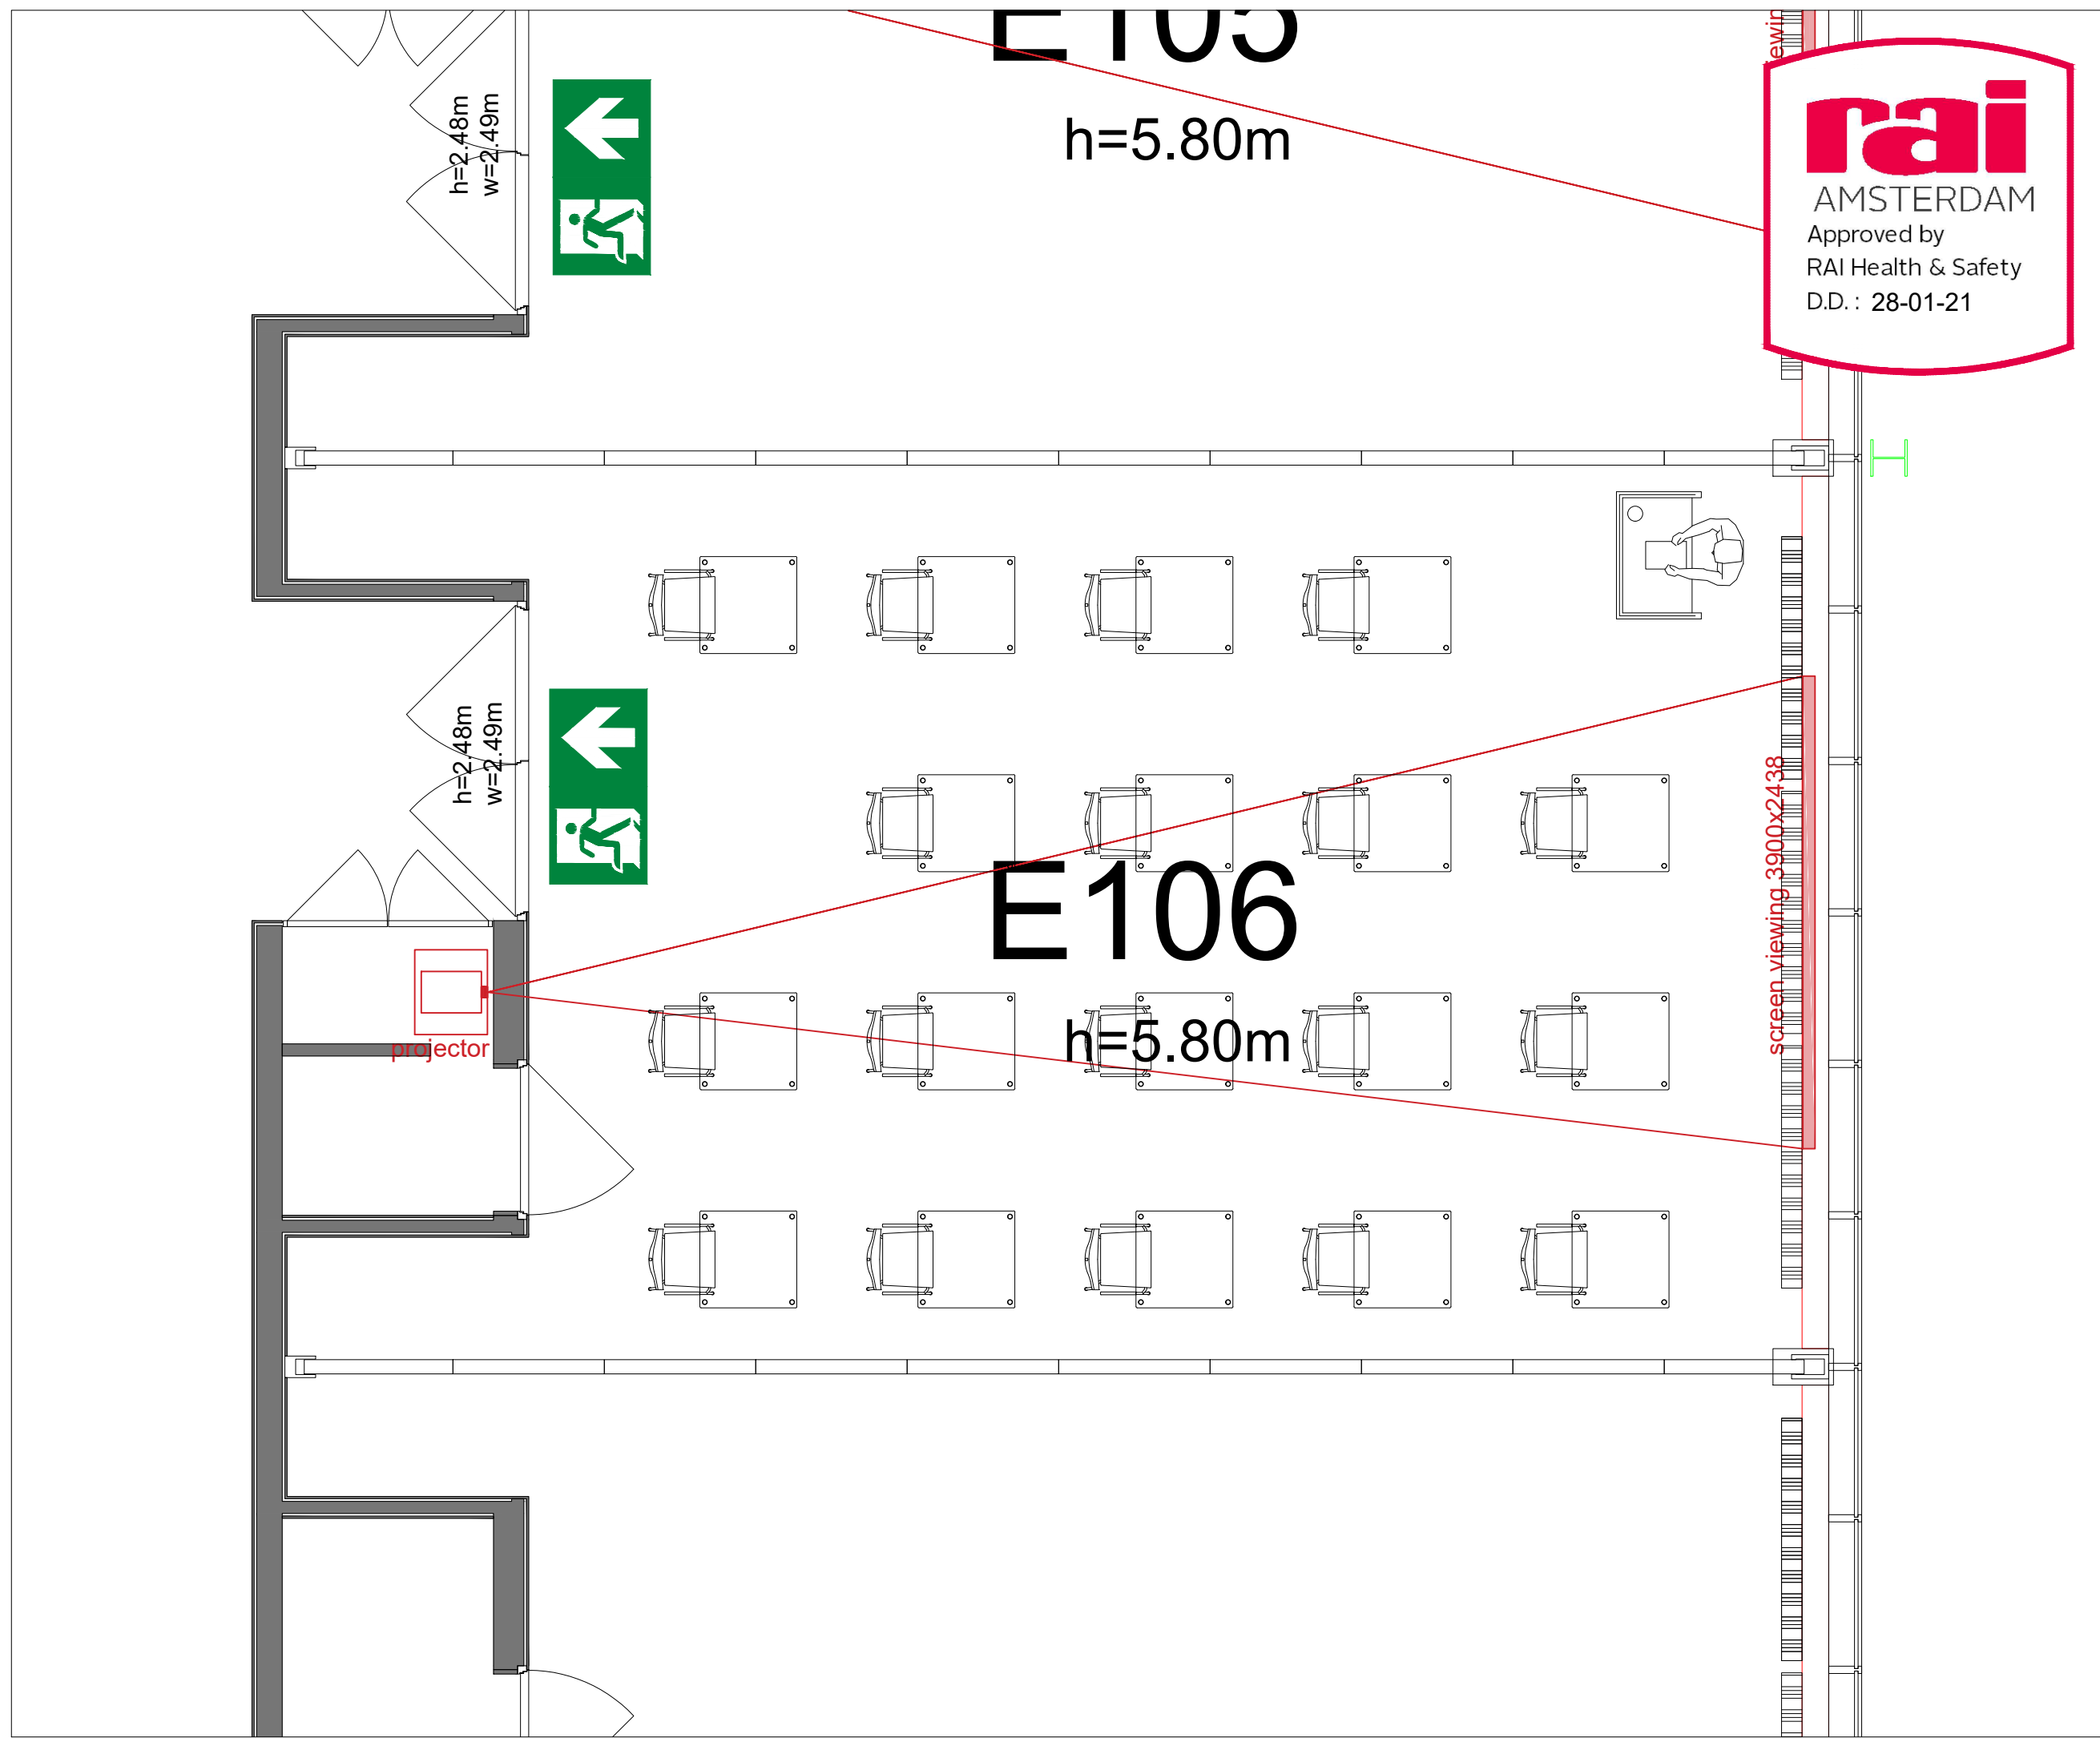


Symbol Legend

- Emergency Exit
- First Aid
- Fire Extinguisher
- Fire Hose Reel
- Fire Alarm Call Point
- Fire Hydrant
- Event Catering Outlet
- Event Coffee Point
- Female Toilet
- Male Toilet
- Accessible Toilet
- Cloakroom
- RAI Live Screen
- Rigging Point
- Electra & Data
- Water - Tap and Drain
- Drain
- Cable Duct

Meubilair:
 - 18 tables (80 x 80 cm)
 - 18 chairs


Virtual Tour

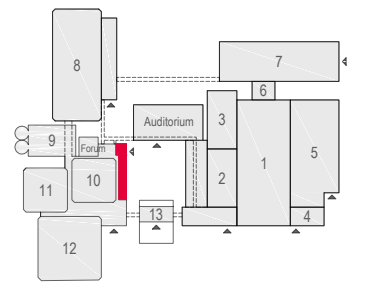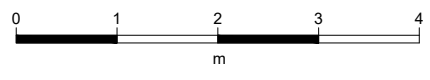

E106 - 19



Drawing Number 578
 Date (dd-mm-yy) 24.02.2021
 Scale A3 1:50
 Drawn cadoffice@rai.nl
 Changes / Omissions excepted


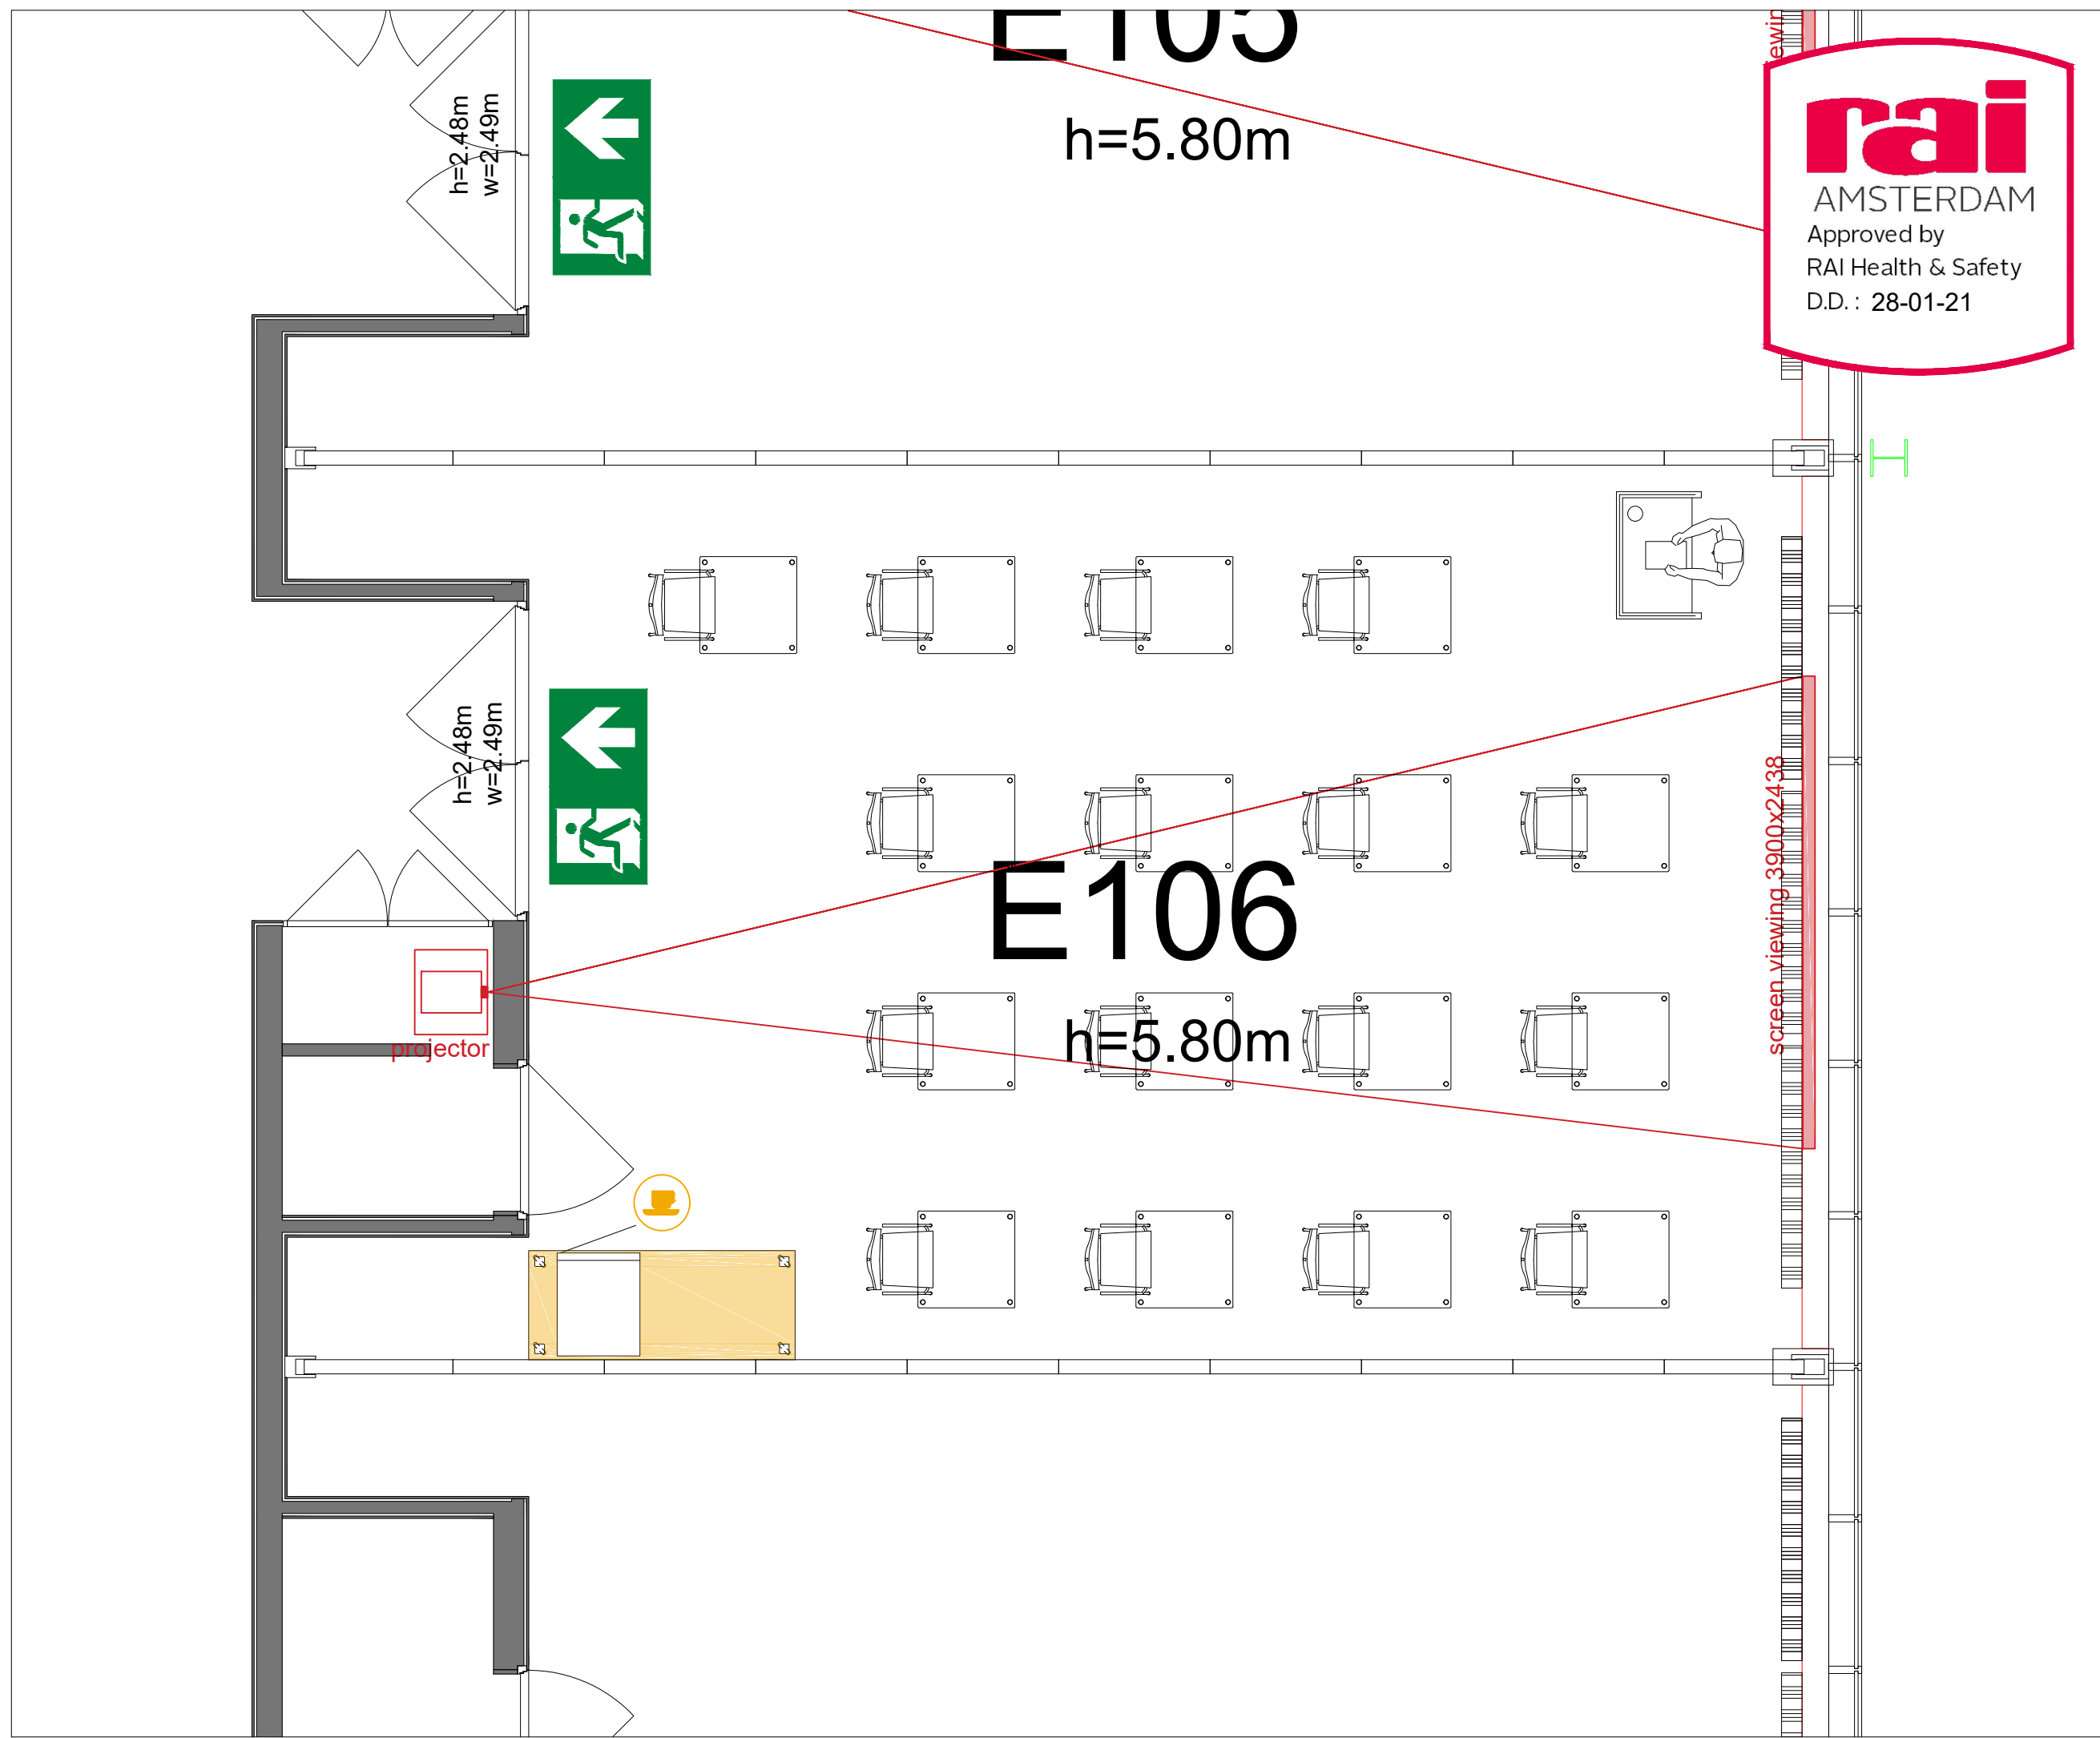


Symbol Legend

- Emergency Exit
- First Aid
- Fire Extinguisher
- Fire Hose Reel
- Fire Alarm Call Point
- Fire Hydrant
- Event Catering Outlet
- Event Coffee Point
- Female Toilet
- Male Toilet
- Accessible Toilet
- Cloakroom
- RAI Live Screen
- Rigging Point
- Electra & Data
- Water - Tap and Drain
- Drain
- Cable Duct

Meubilair:
 - 16 tables (80 x 80 cm)
 - 16 chairs


Virtual Tour

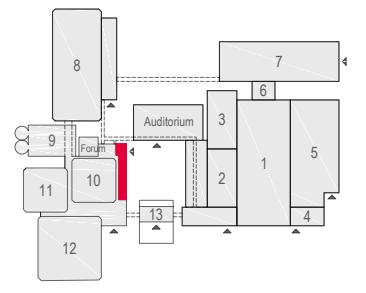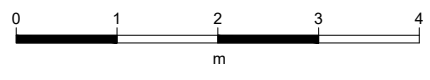

E106 - 20



Drawing Number 578
 Date (dd-mm-yy) 24.02.2021
 Scale A3 1:50
 Drawn cadoffice@rai.nl
 Changes / Omissions excepted


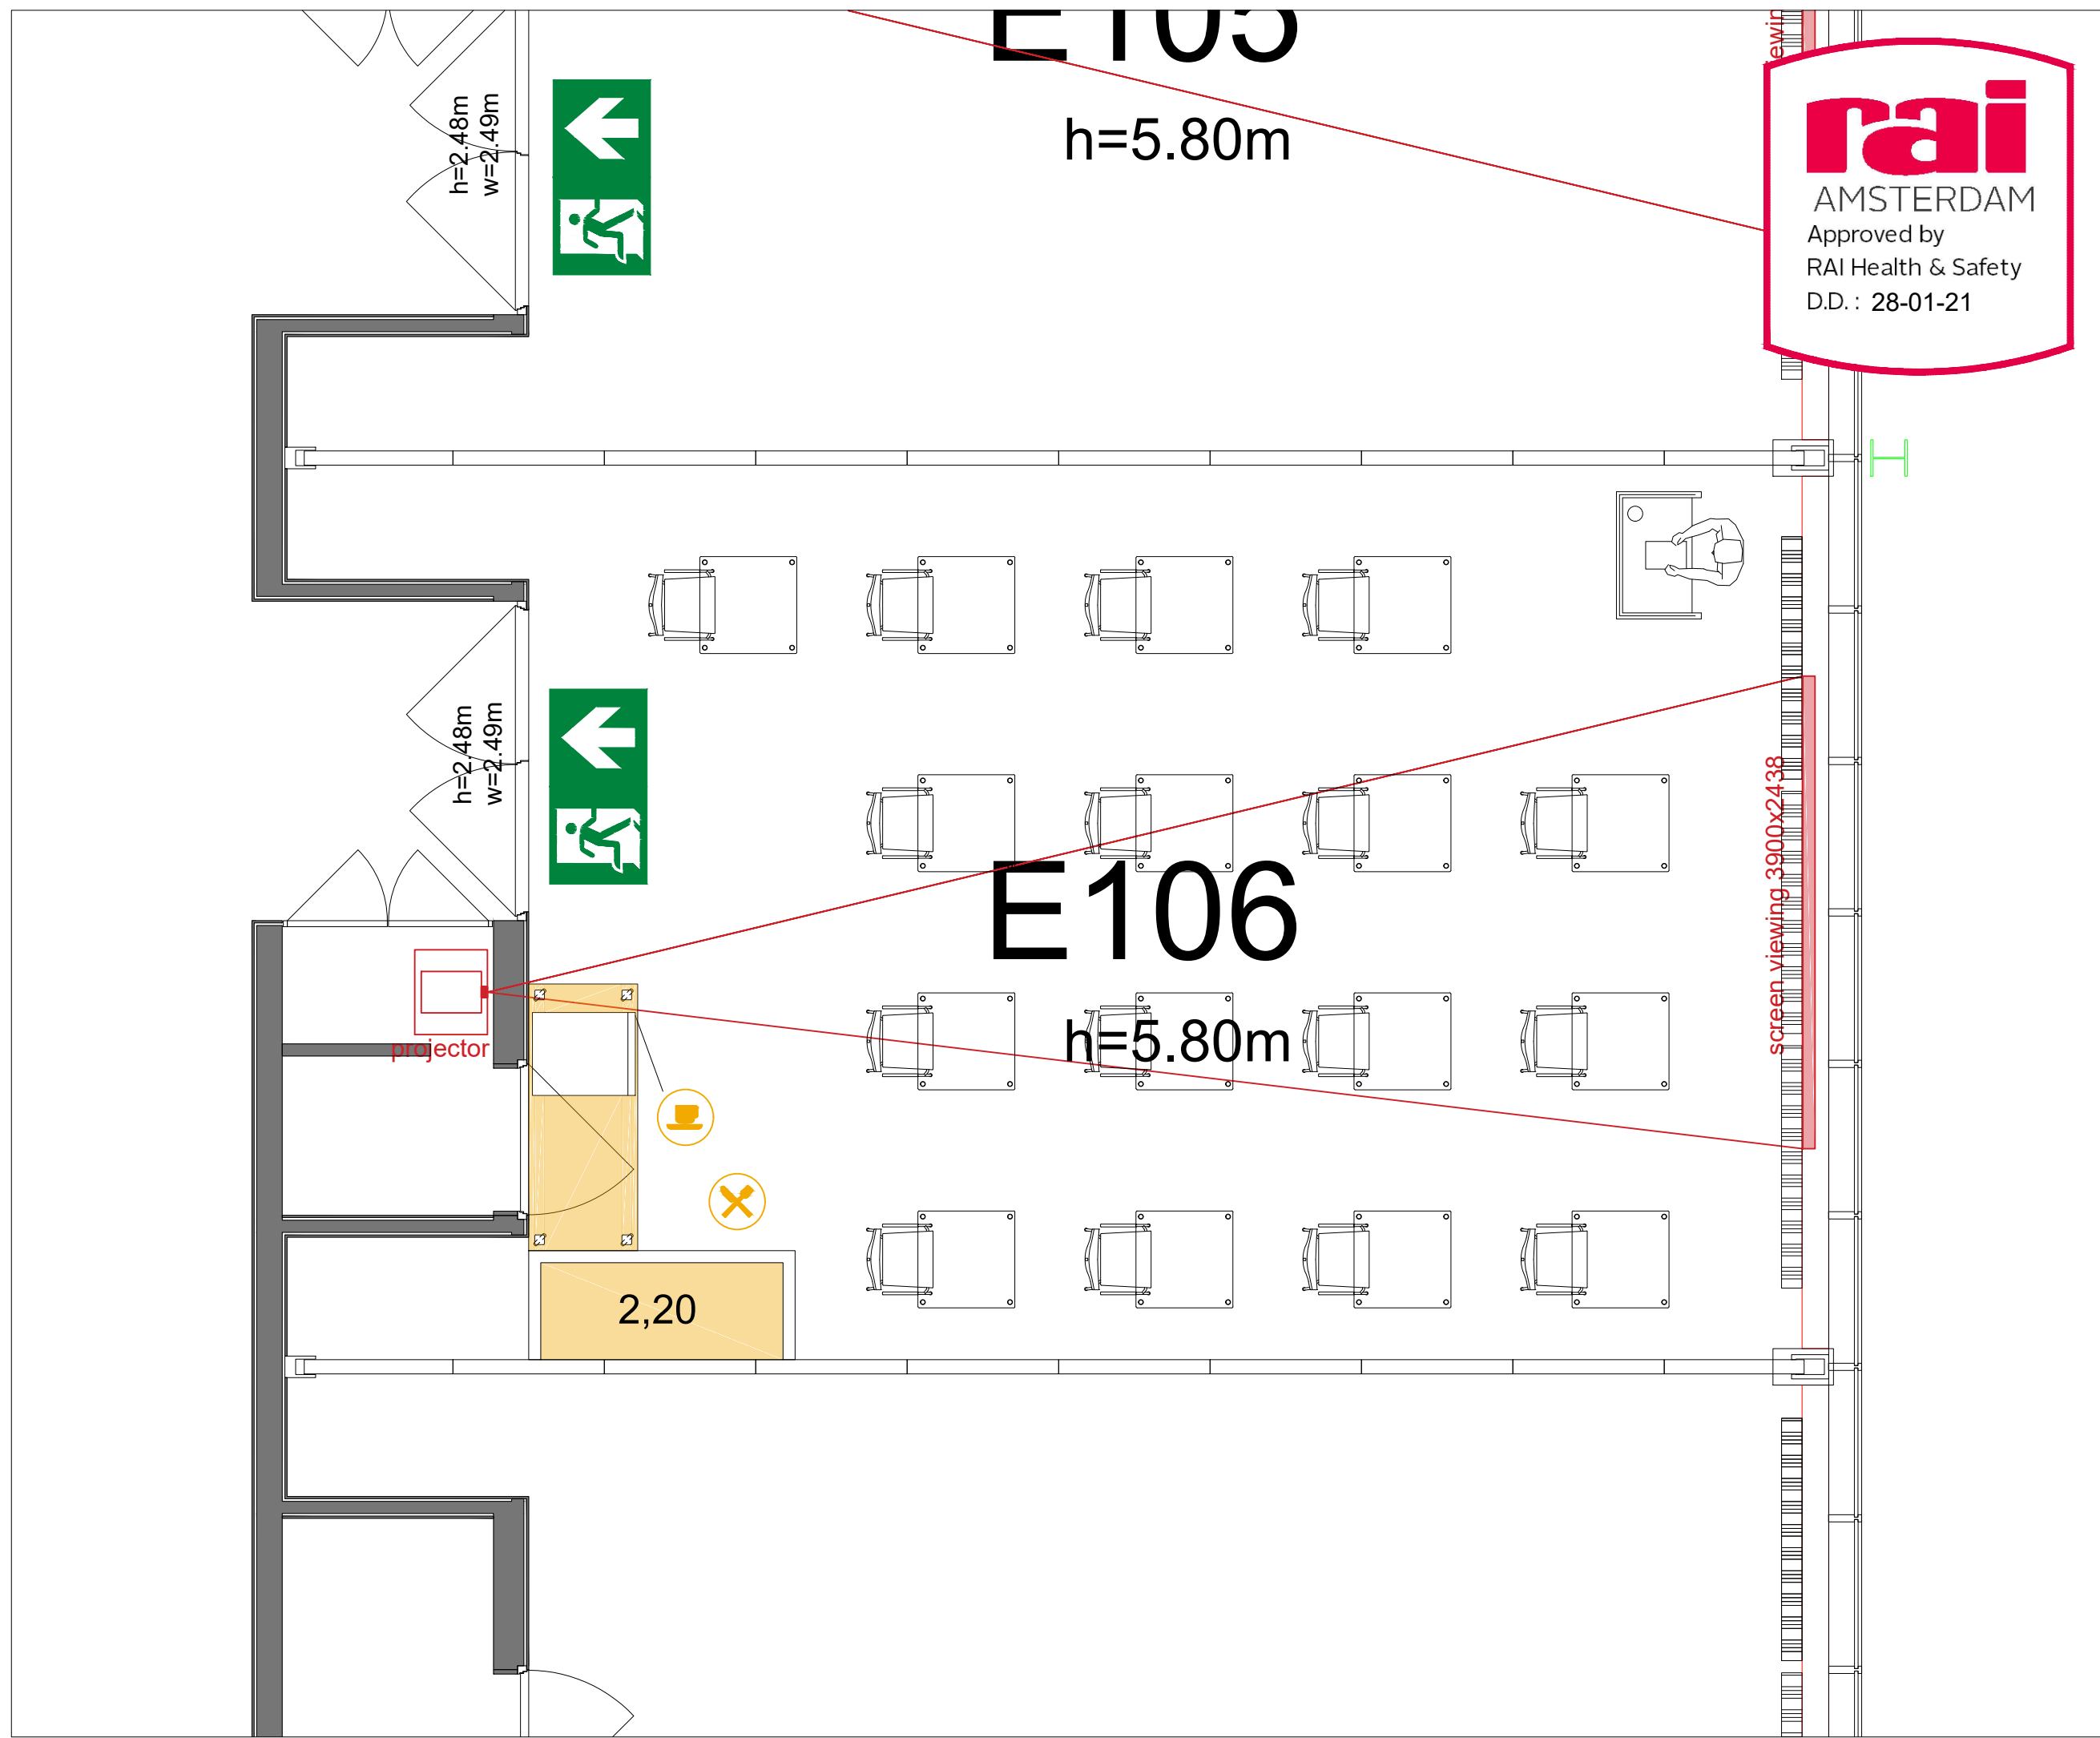


Symbol Legend

- Emergency Exit
- First Aid
- Fire Extinguisher
- Fire Hose Reel
- Fire Alarm Call Point
- Fire Hydrant
- Event Catering Outlet
- Event Coffee Point
- Female Toilet
- Male Toilet
- Accessible Toilet
- Cloakroom
- RAI Live Screen
- Rigging Point
- Electra & Data
- Water - Tap and Drain
- Drain
- Cable Duct

Meubilair:
 - 16 tables (140 x 80 cm)
 - 16 chairs


Virtual Tour

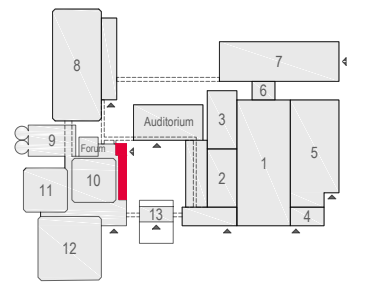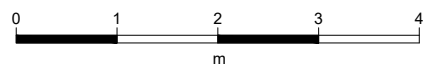

E106 - 21



Drawing Number 578
 Date (dd-mm-yy) 24.02.2021
 Scale A3 1:50
 Drawn cadoffice@rai.nl
 Changes / Omissions excepted


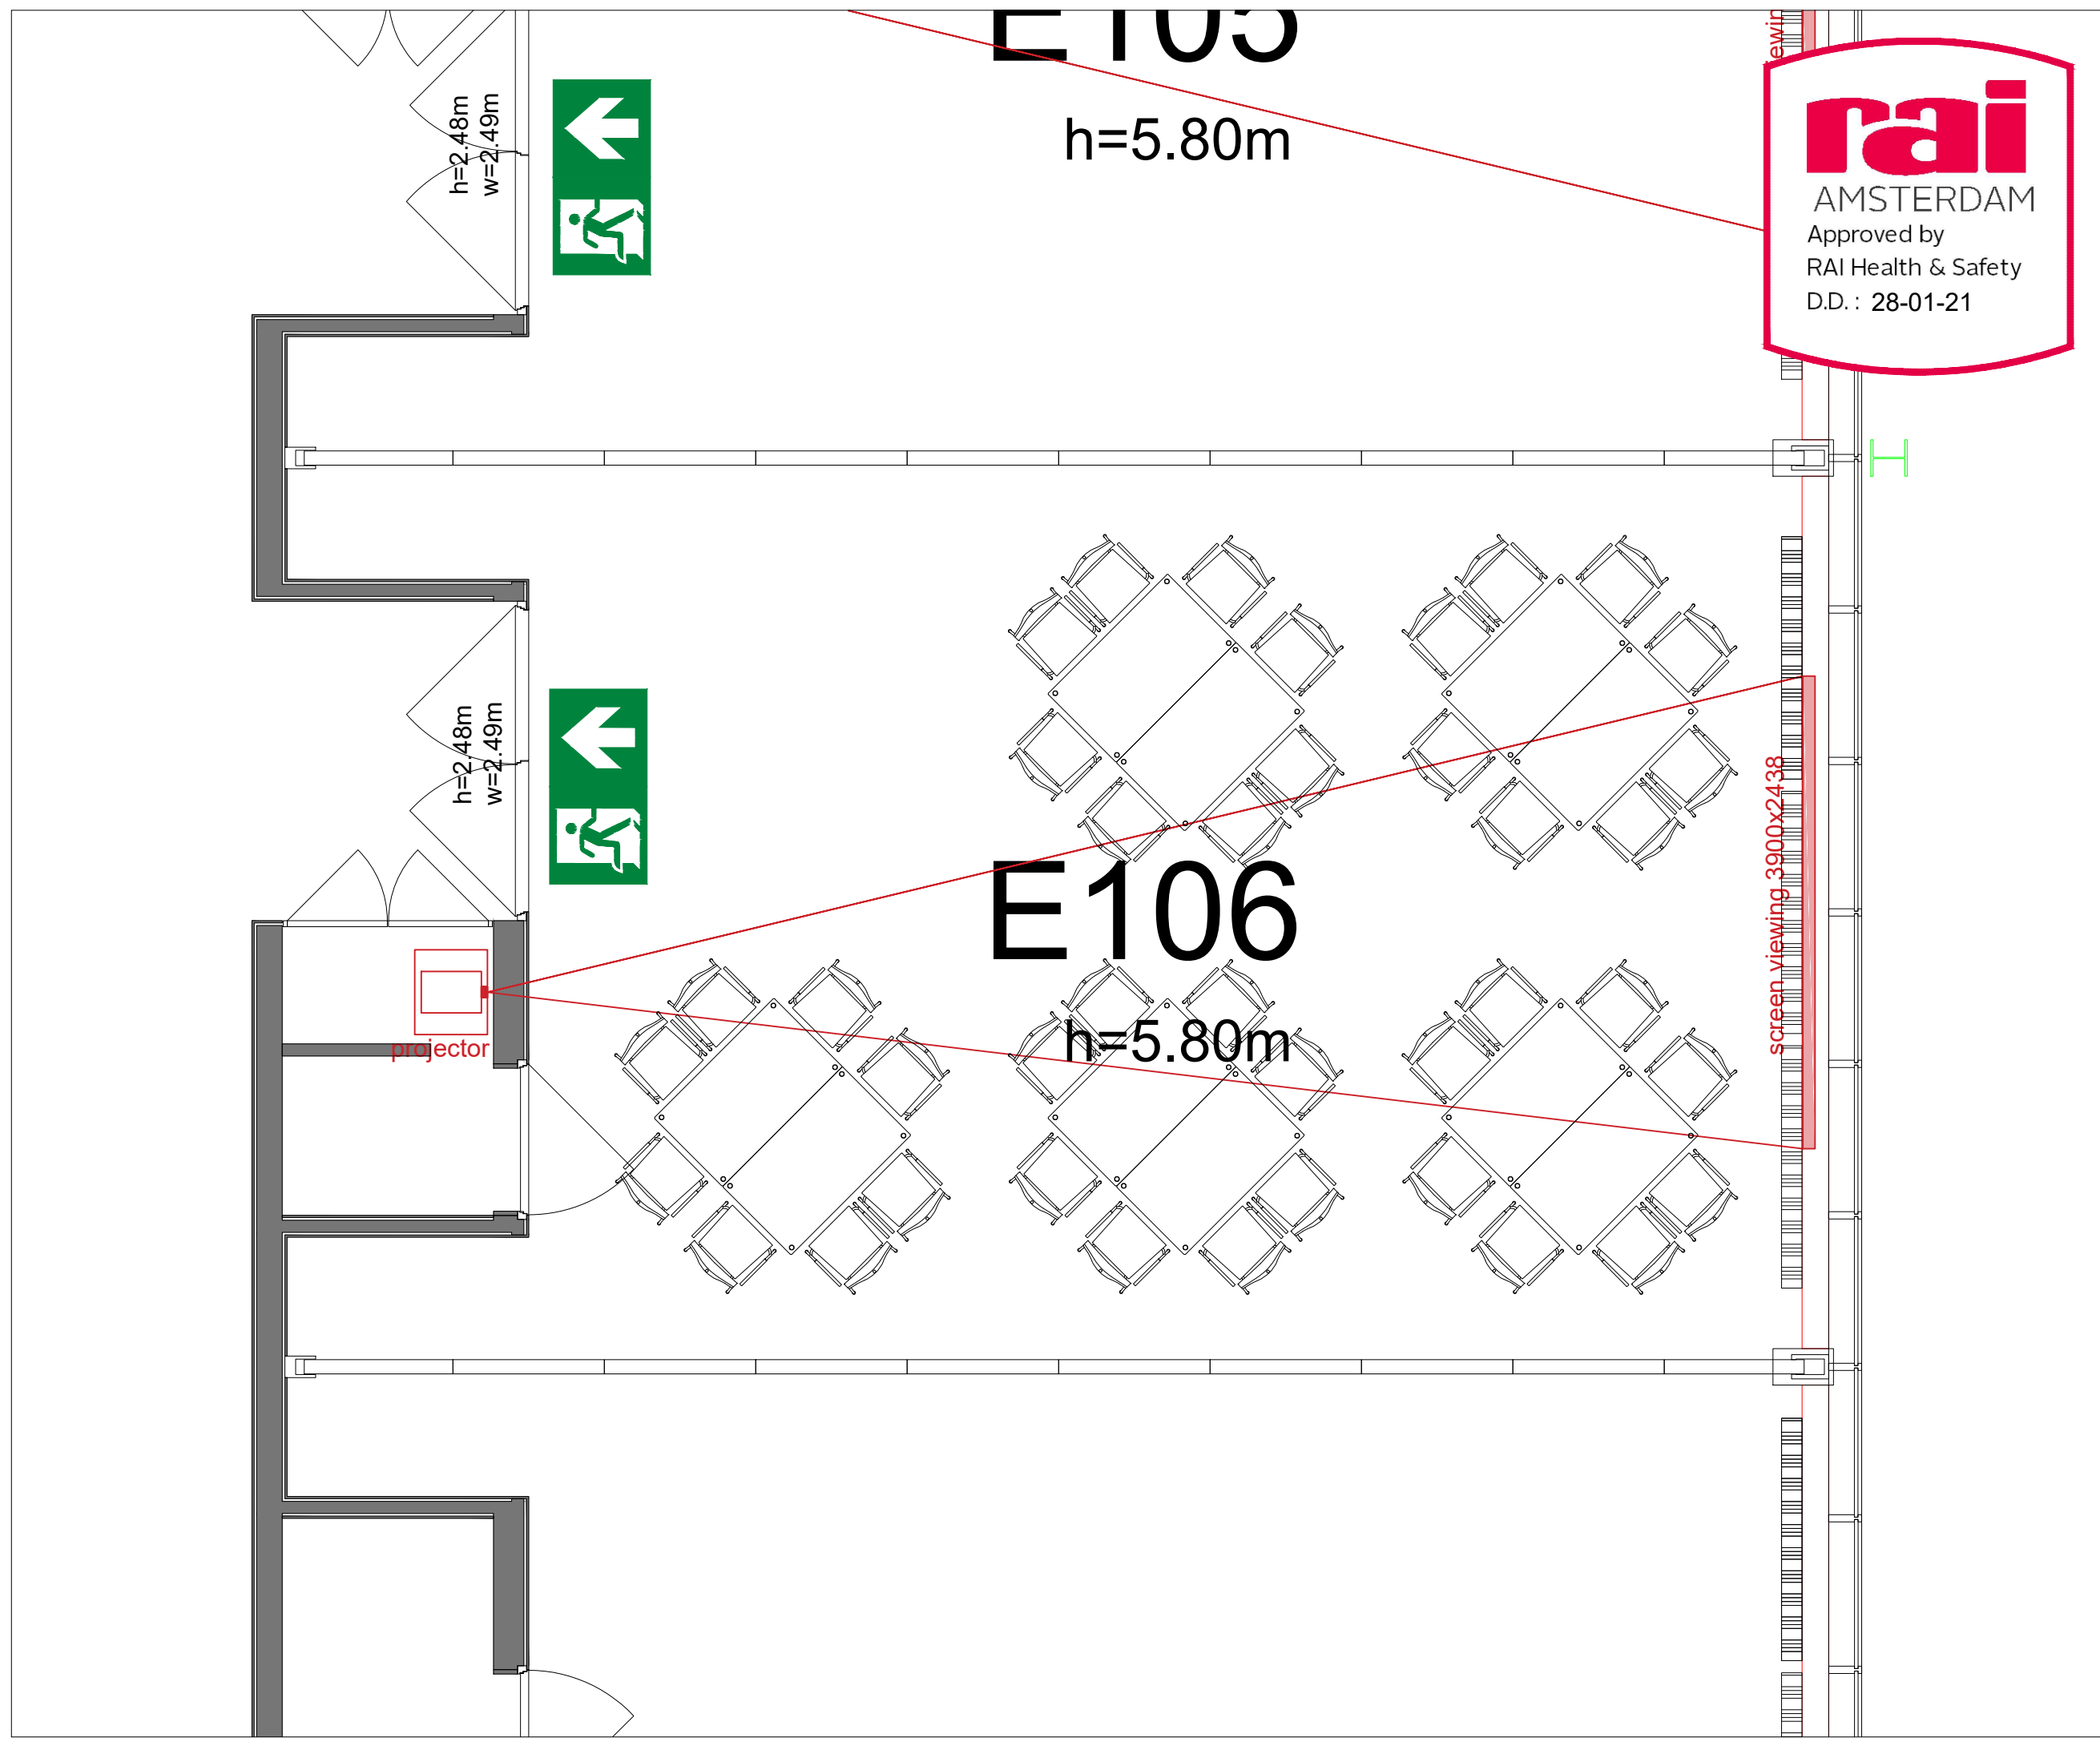


Symbol Legend

- Emergency Exit
- First Aid
- Fire Extinguisher
- Fire Hose Reel
- Fire Alarm Call Point
- Fire Hydrant
- Event Catering Outlet
- Event Coffee Point
- Female Toilet
- Male Toilet
- Accessible Toilet
- Cloakroom
- RAI Live Screen
- Rigging Point
- Electra & Data
- Water - Tap and Drain
- Drain
- Cable Duct

Meubilair:
 - 10 tables (140 x 80 cm)
 - 40 chairs


Virtual Tour

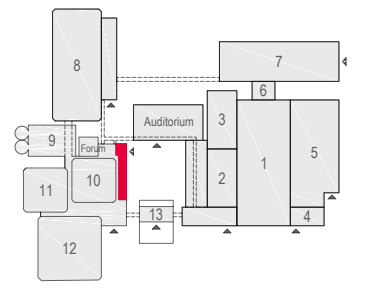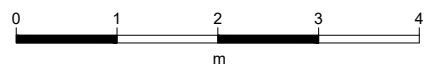

E106 - 22



Drawing Number 578
 Date (dd-mm-yy) 24.02.2021
 Scale A3 1:50
 Drawn cadoffice@rai.nl
 Changes / Omissions excepted


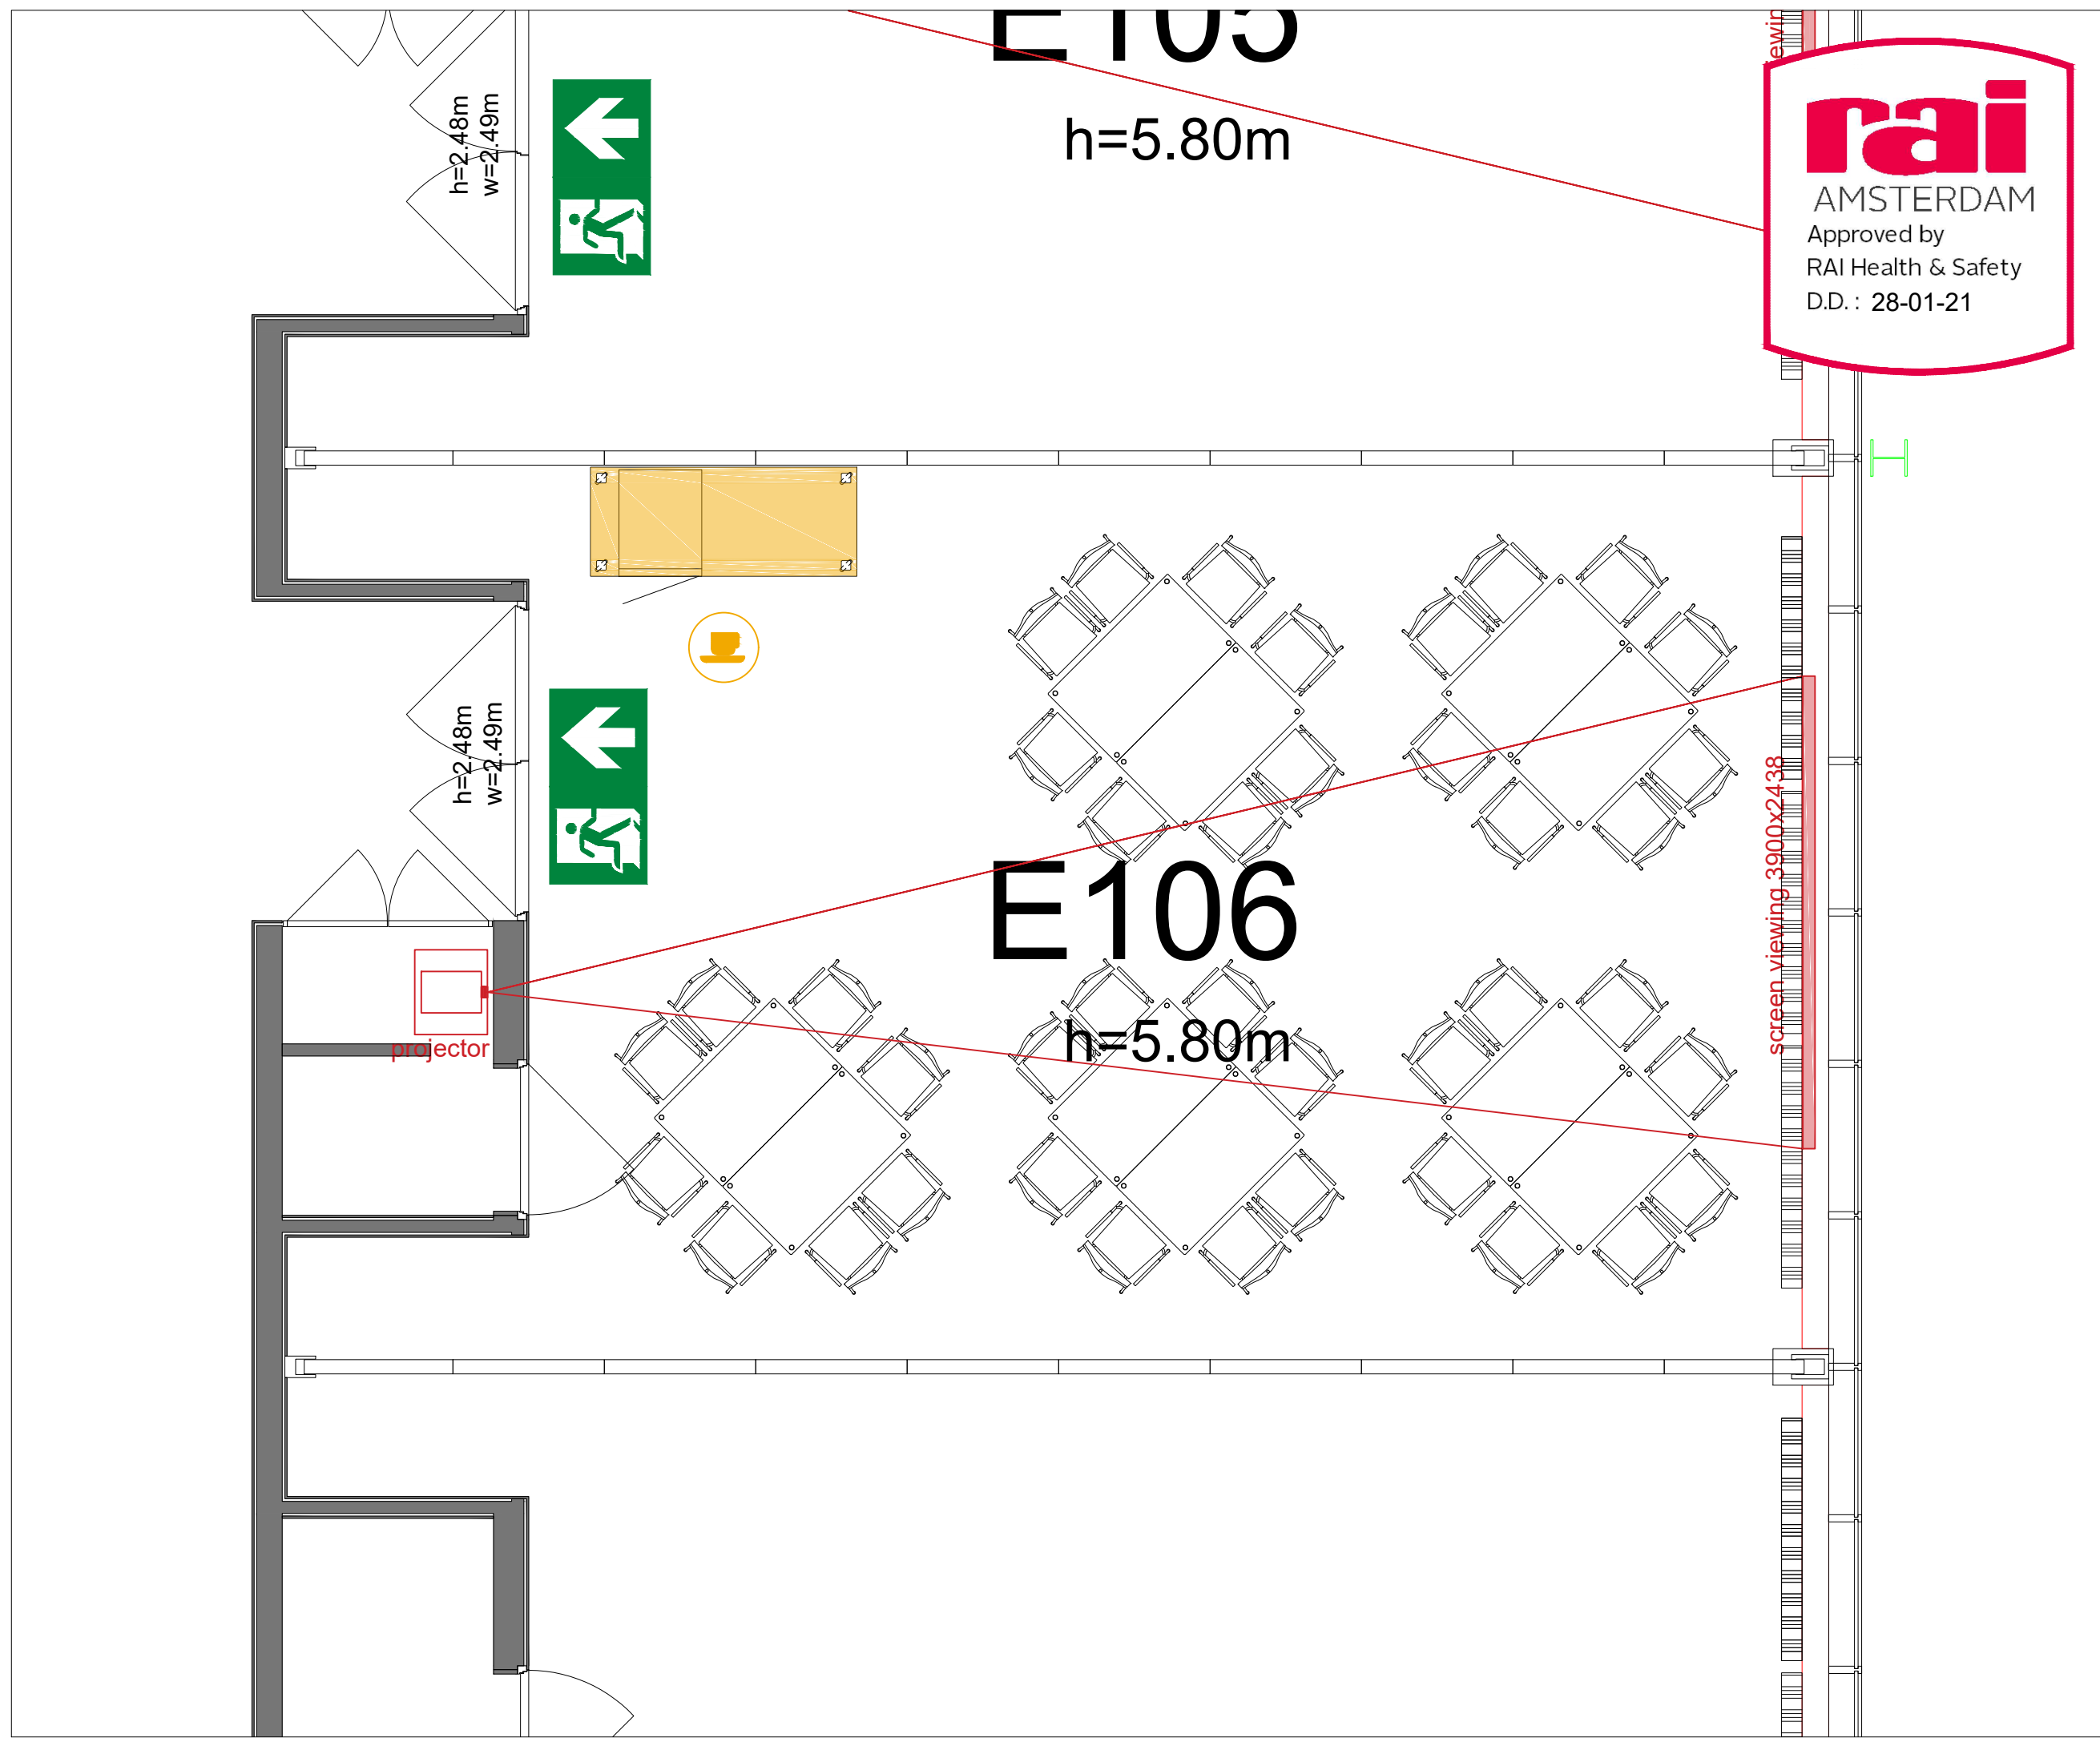


Symbol Legend

- Emergency Exit
- First Aid
- Fire Extinguisher
- Fire Hose Reel
- Fire Alarm Call Point
- Fire Hydrant
- Event Catering Outlet
- Event Coffee Point
- Female Toilet
- Male Toilet
- Accessible Toilet
- Cloakroom
- RAI Live Screen
- Rigging Point
- Electra & Data
- Water - Tap and Drain
- Drain
- Cable Duct

Meubilair:
 - 10 tables (140 x 80 cm)
 - 40 chairs


Virtual Tour

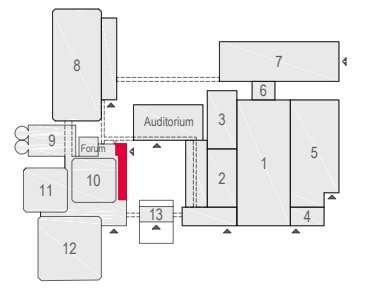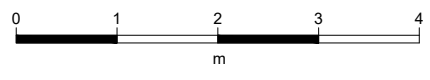

E106 - 23



Drawing Number 578
 Date (dd-mm-yy) 24.02.2021
 Scale A3 1:50
 Drawn cadoffice@rai.nl
 Changes / Omissions excepted

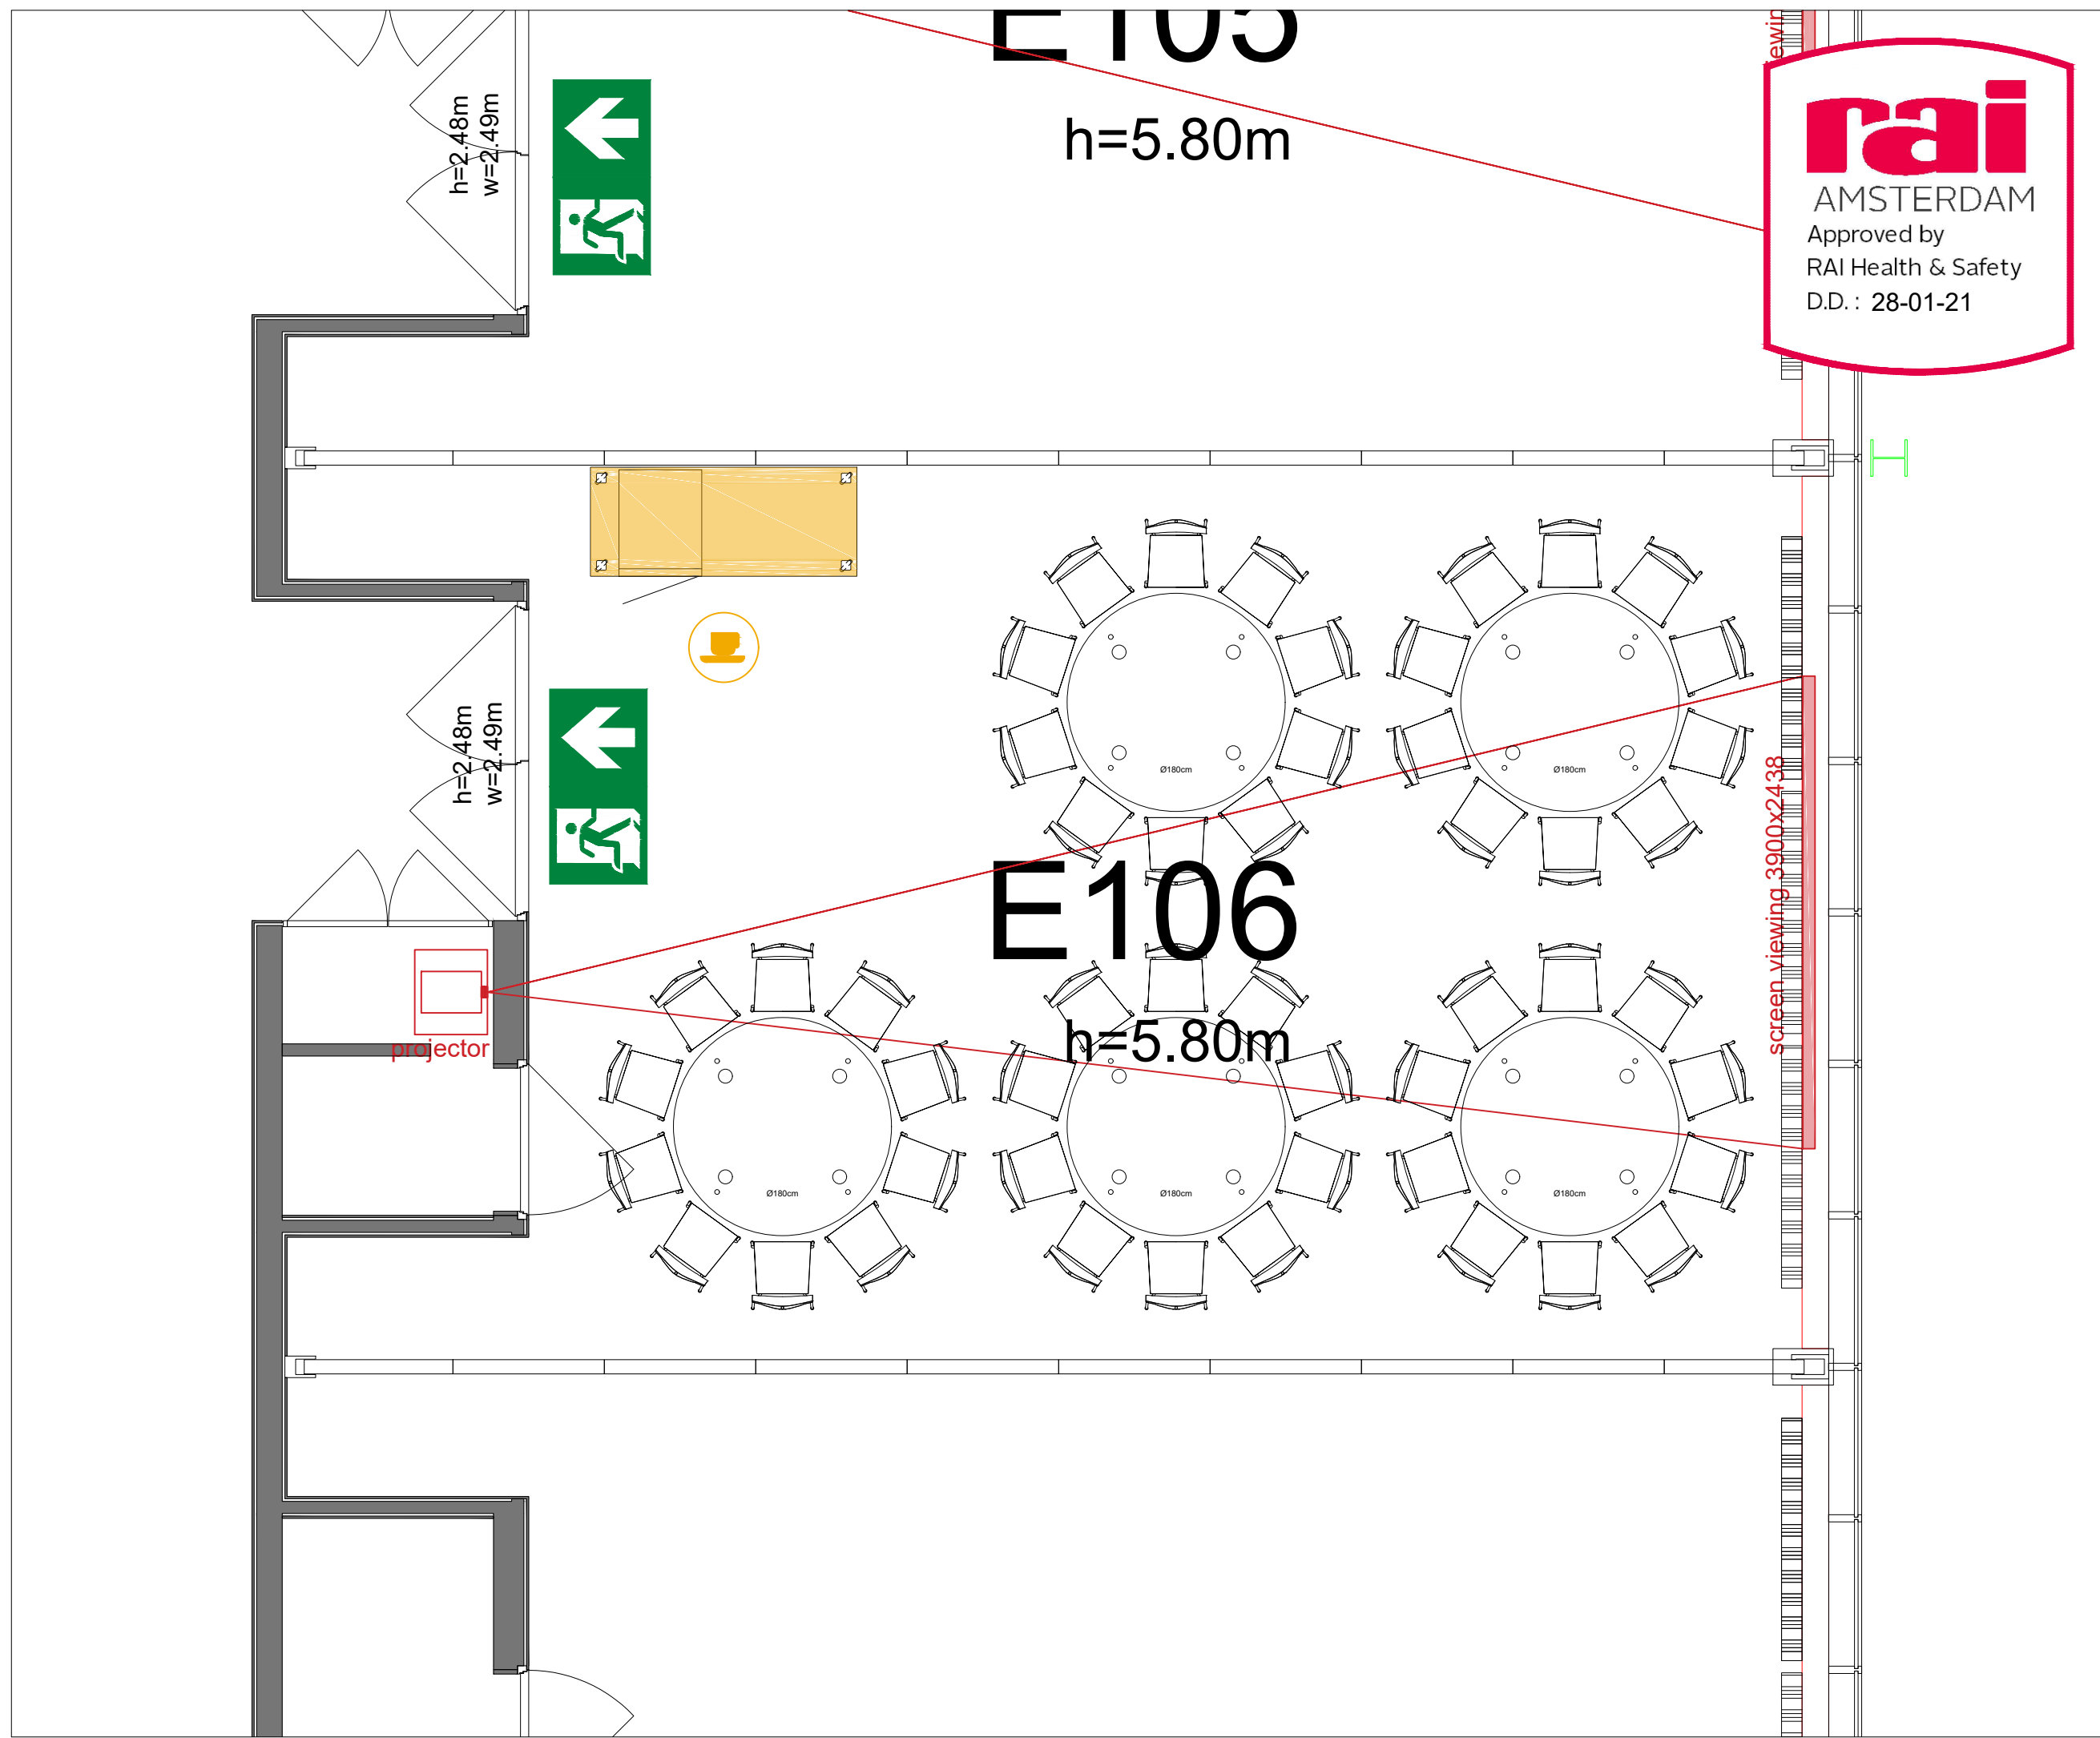



rai
 AMSTERDAM
 Approved by
 RAI Health & Safety
 D.D. : 28-01-21

Symbol Legend

- Emergency Exit
- First Aid
- Fire Extinguisher
- Fire Hose Reel
- Fire Alarm Call Point
- Fire Hydrant
- Event Catering Outlet
- Event Coffee Point
- Female Toilet
- Male Toilet
- Accessible Toilet
- Cloakroom
- RAI Live Screen
- Rigging Point
- Electra & Data
- Water - Tap and Drain
- Drain
- Cable Duct

Meubilair:
 - 5 tables (140 x 80 cm)
 - 50 chairs


Virtual Tour

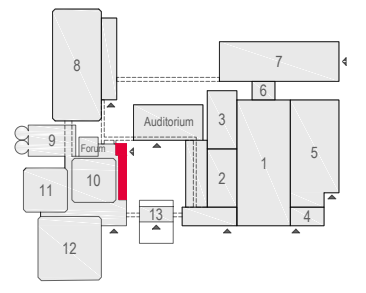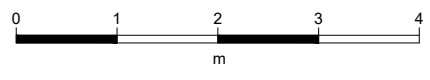

E106 - 24



Drawing Number 578
 Date (dd-mm-yy) 24.02.2021
 Scale A3 1:50
 Drawn cadoffice@rai.nl
 Changes / Omissions excepted


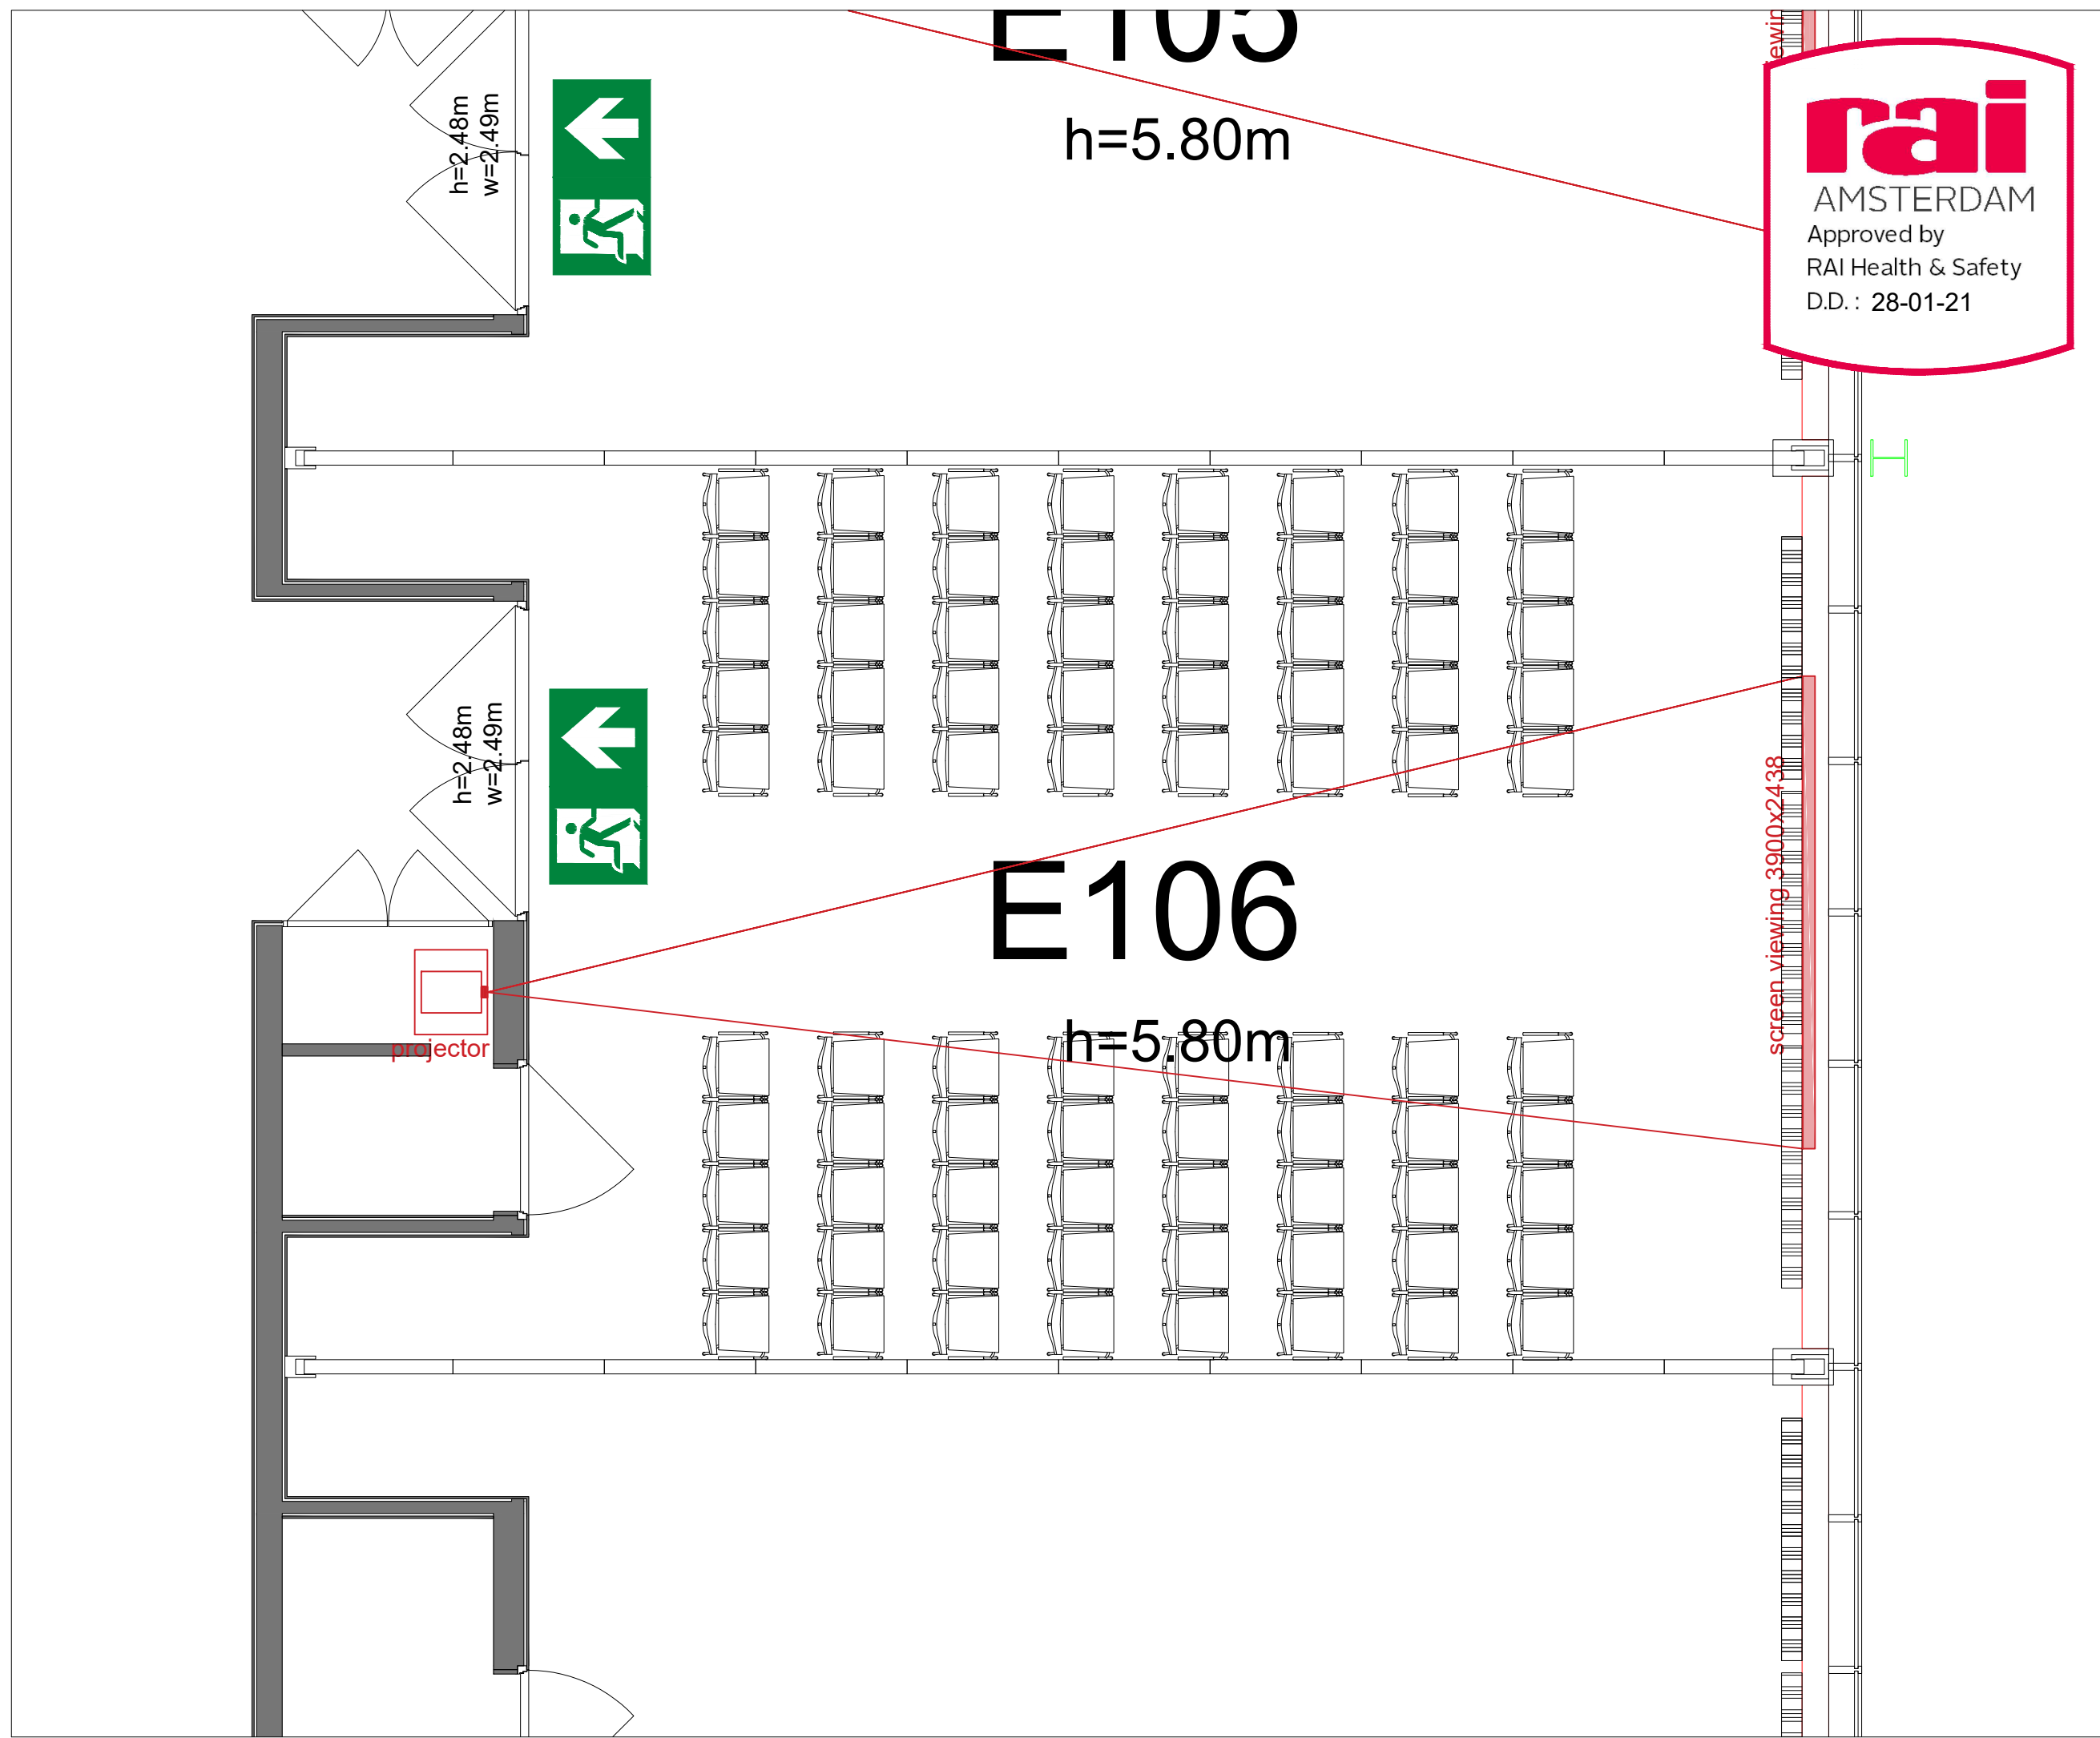


Symbol Legend

- Emergency Exit
- First Aid
- Fire Extinguisher
- Fire Hose Reel
- Fire Alarm Call Point
- Fire Hydrant
- Event Catering Outlet
- Event Coffee Point
- Female Toilet
- Male Toilet
- Accessible Toilet
- Cloakroom
- RAI Live Screen
- Rigging Point
- Electra & Data
- Water - Tap and Drain
- Drain
- Cable Duct

Meubilair:
- 80 chairs


Virtual Tour

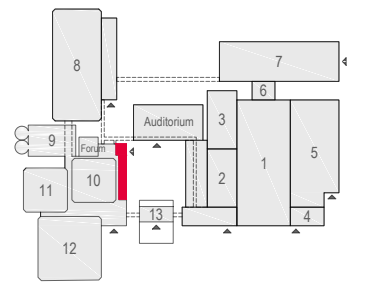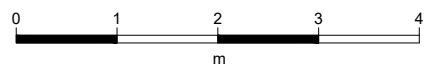

E106 - 25



Drawing Number 578
 Date (dd-mm-yy) 24.02.2021
 Scale A3 1:50
 Drawn cadoffice@rai.nl
 Changes / Omissions excepted


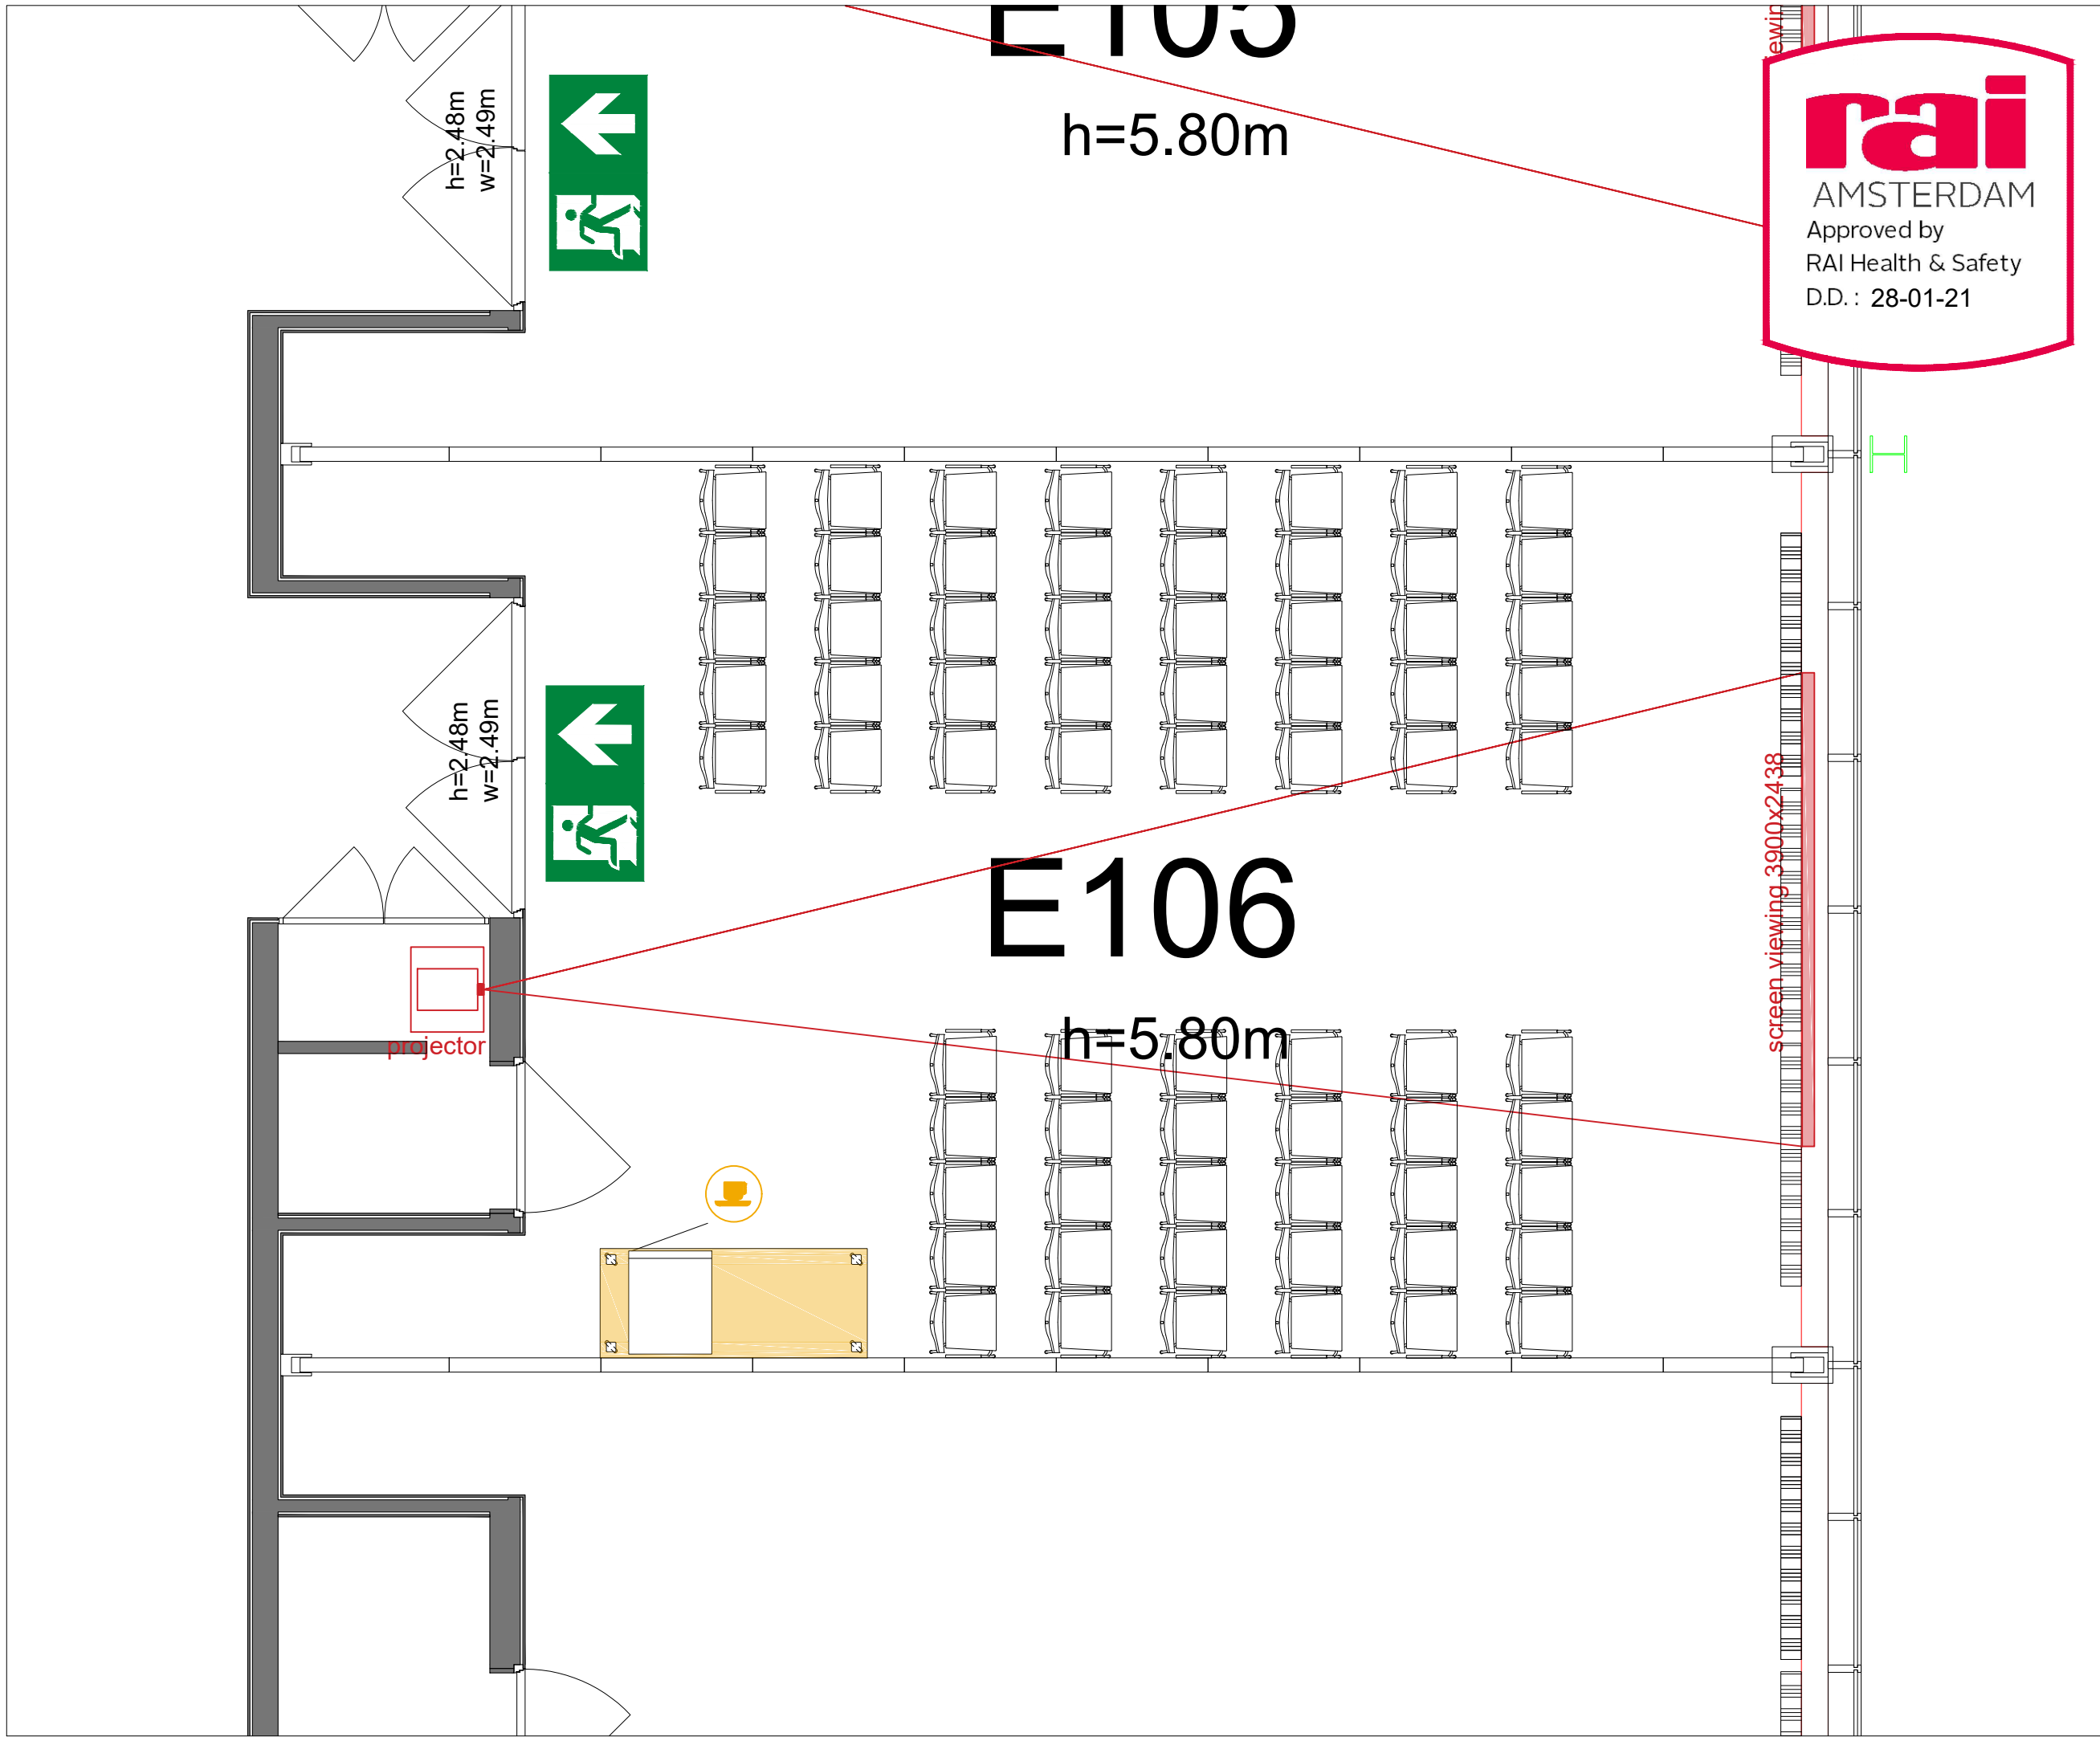


Symbol Legend

- Emergency Exit
- First Aid
- Fire Extinguisher
- Fire Hose Reel
- Fire Alarm Call Point
- Fire Hydrant
- Event Catering Outlet
- Event Coffee Point
- Female Toilet
- Male Toilet
- Accessible Toilet
- Cloakroom
- RAI Live Screen
- Rigging Point
- Electra & Data
- Water - Tap and Drain
- Drain
- Cable Duct

Meubilair:
- 70 chairs


Virtual Tour

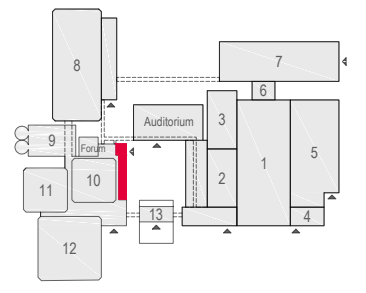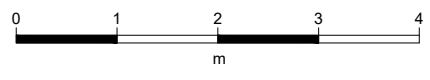

E106 - 26



Drawing Number 578
Date (dd-mm-yy) 24.02.2021
Scale A3 1:50
Drawn cadoffice@rai.nl
Changes / Omissions excepted


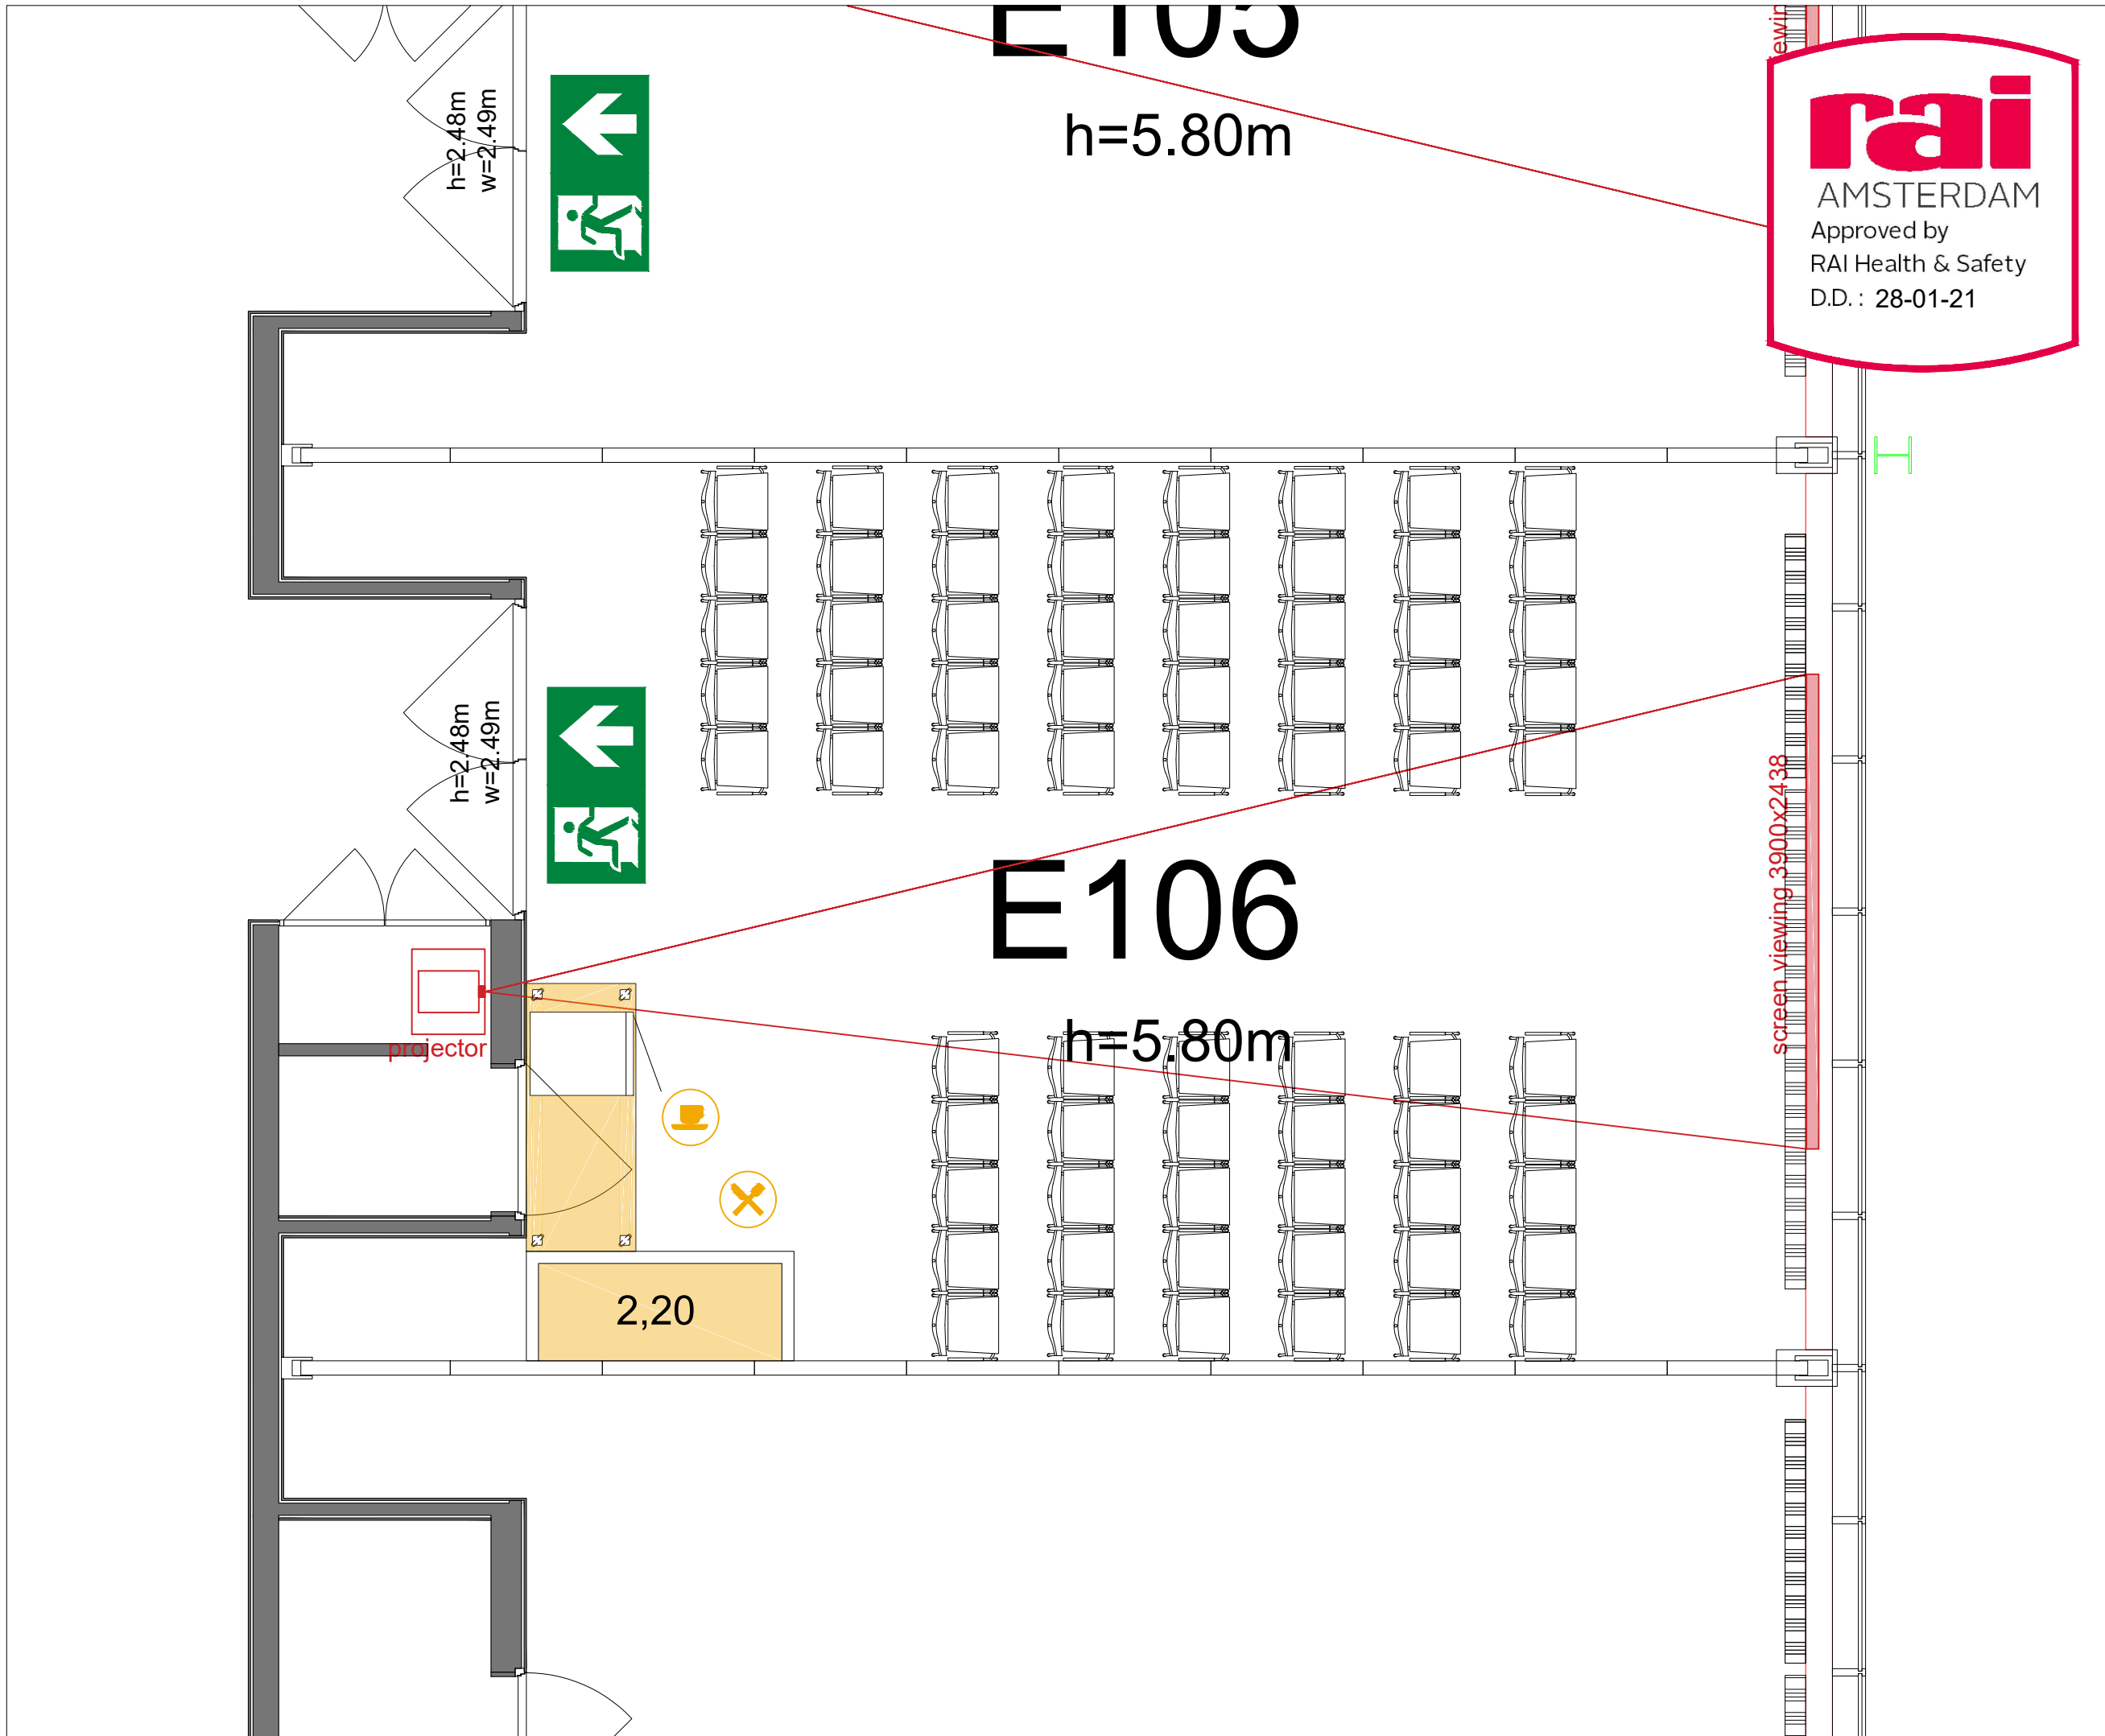


Symbol Legend

- Emergency Exit
- First Aid
- Fire Extinguisher
- Fire Hose Reel
- Fire Alarm Call Point
- Fire Hydrant
- Event Catering Outlet
- Event Coffee Point
- Female Toilet
- Male Toilet
- Accessible Toilet
- Cloakroom
- RAI Live Screen
- Rigging Point
- Electra & Data
- Water - Tap and Drain
- Drain
- Cable Duct

Meubilair:
- 70 chairs


Virtual Tour

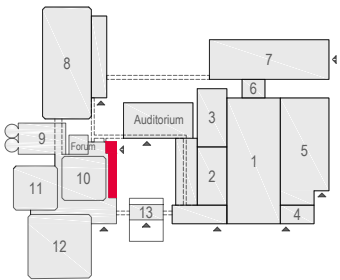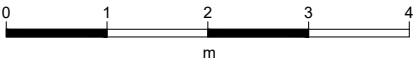







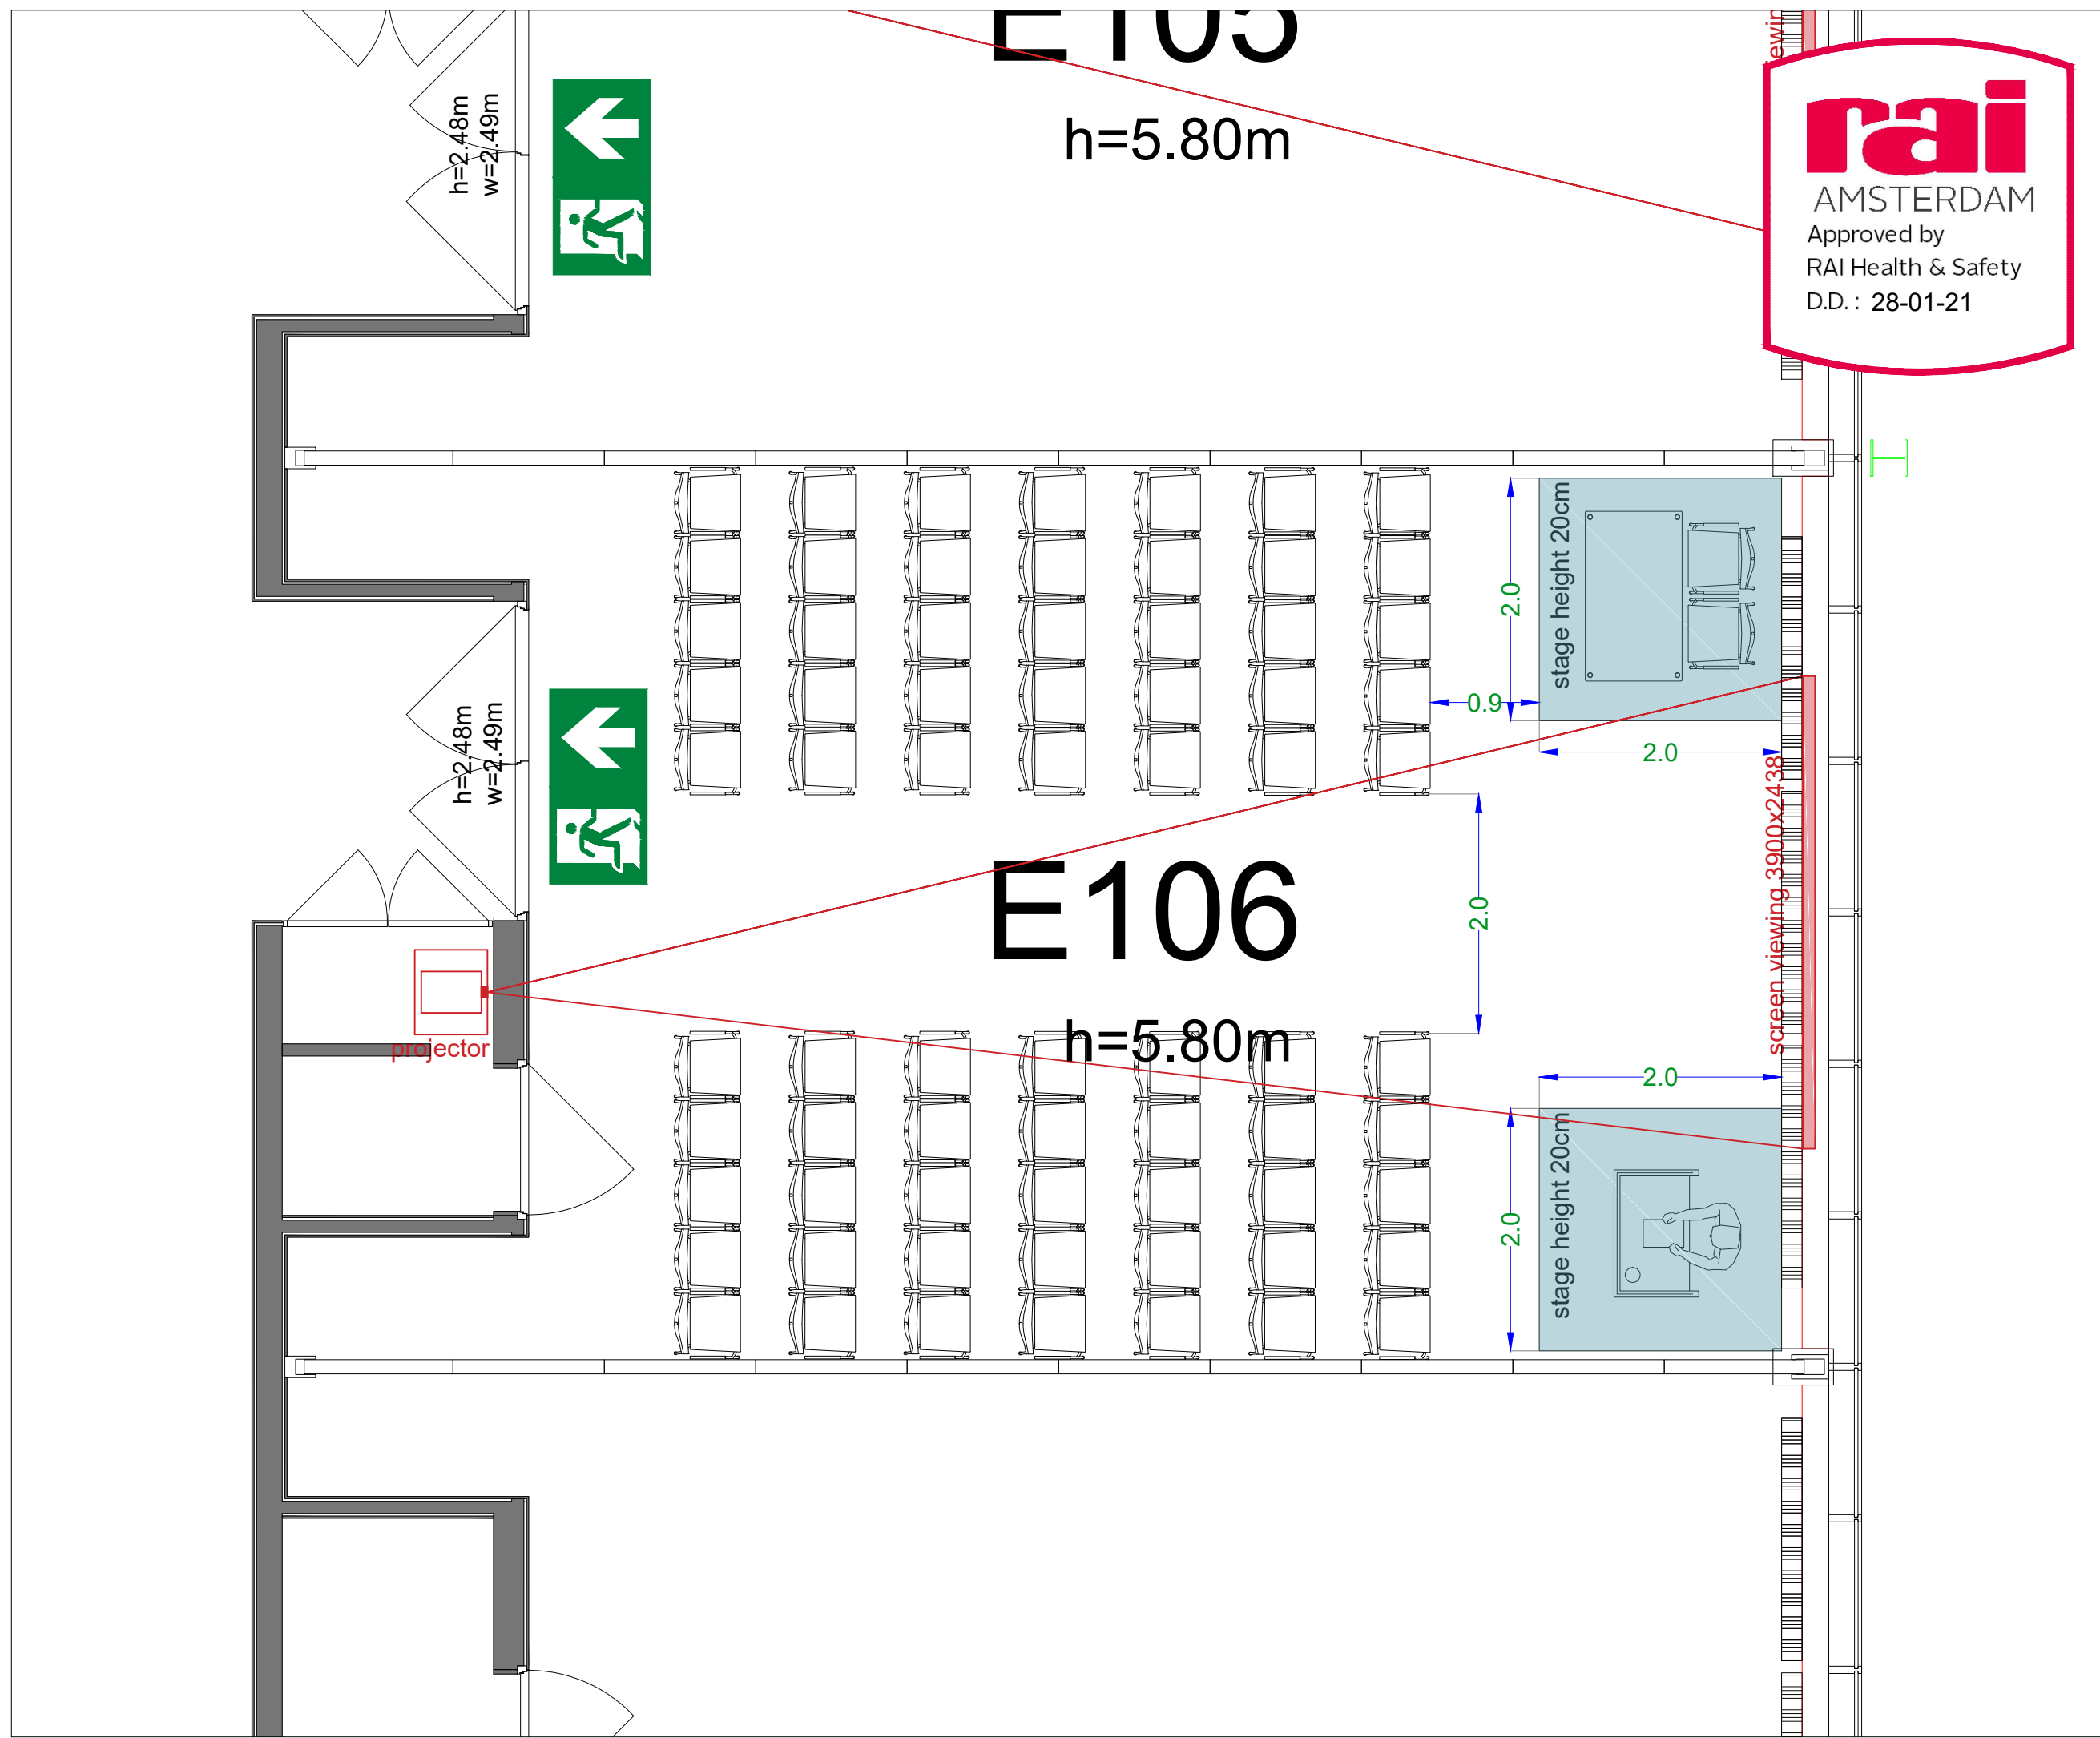











E106 - 27



Drawing Number 578
Date (dd-mm-yy) 24.02.2021
Scale A3 1:50
Drawn cadoffice@rai.nl
Changes / Omissions excepted





Symbol Legend

-  Emergency Exit
-  First Aid
-  Fire Extinguisher
-  Fire Hose Reel
-  Fire Alarm Call Point
-  Fire Hydrant
-  Event Catering Outlet
-  Event Coffee Point
-  Female Toilet
-  Male Toilet
-  Accessible Toilet
-  Cloakroom
-  RAI Live Screen
-  Rigging Point
-  Electra & Data
-  Water - Tap and Drain
-  Drain
-  Cable Duct

Meubilair:
 - 1 table (140 x 80 cm)
 - 82 chairs


Virtual Tour

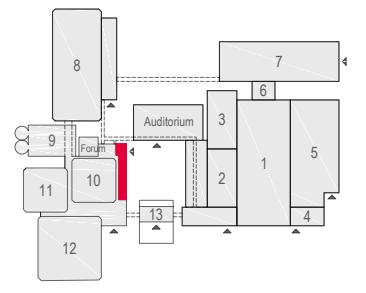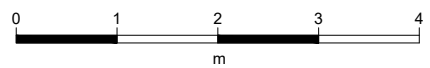

E106 - 28



Drawing Number 578
 Date (dd-mm-yy) 24.02.2021
 Scale A3 1:50
 Drawn cadoffice@rai.nl
 Changes / Omissions excepted

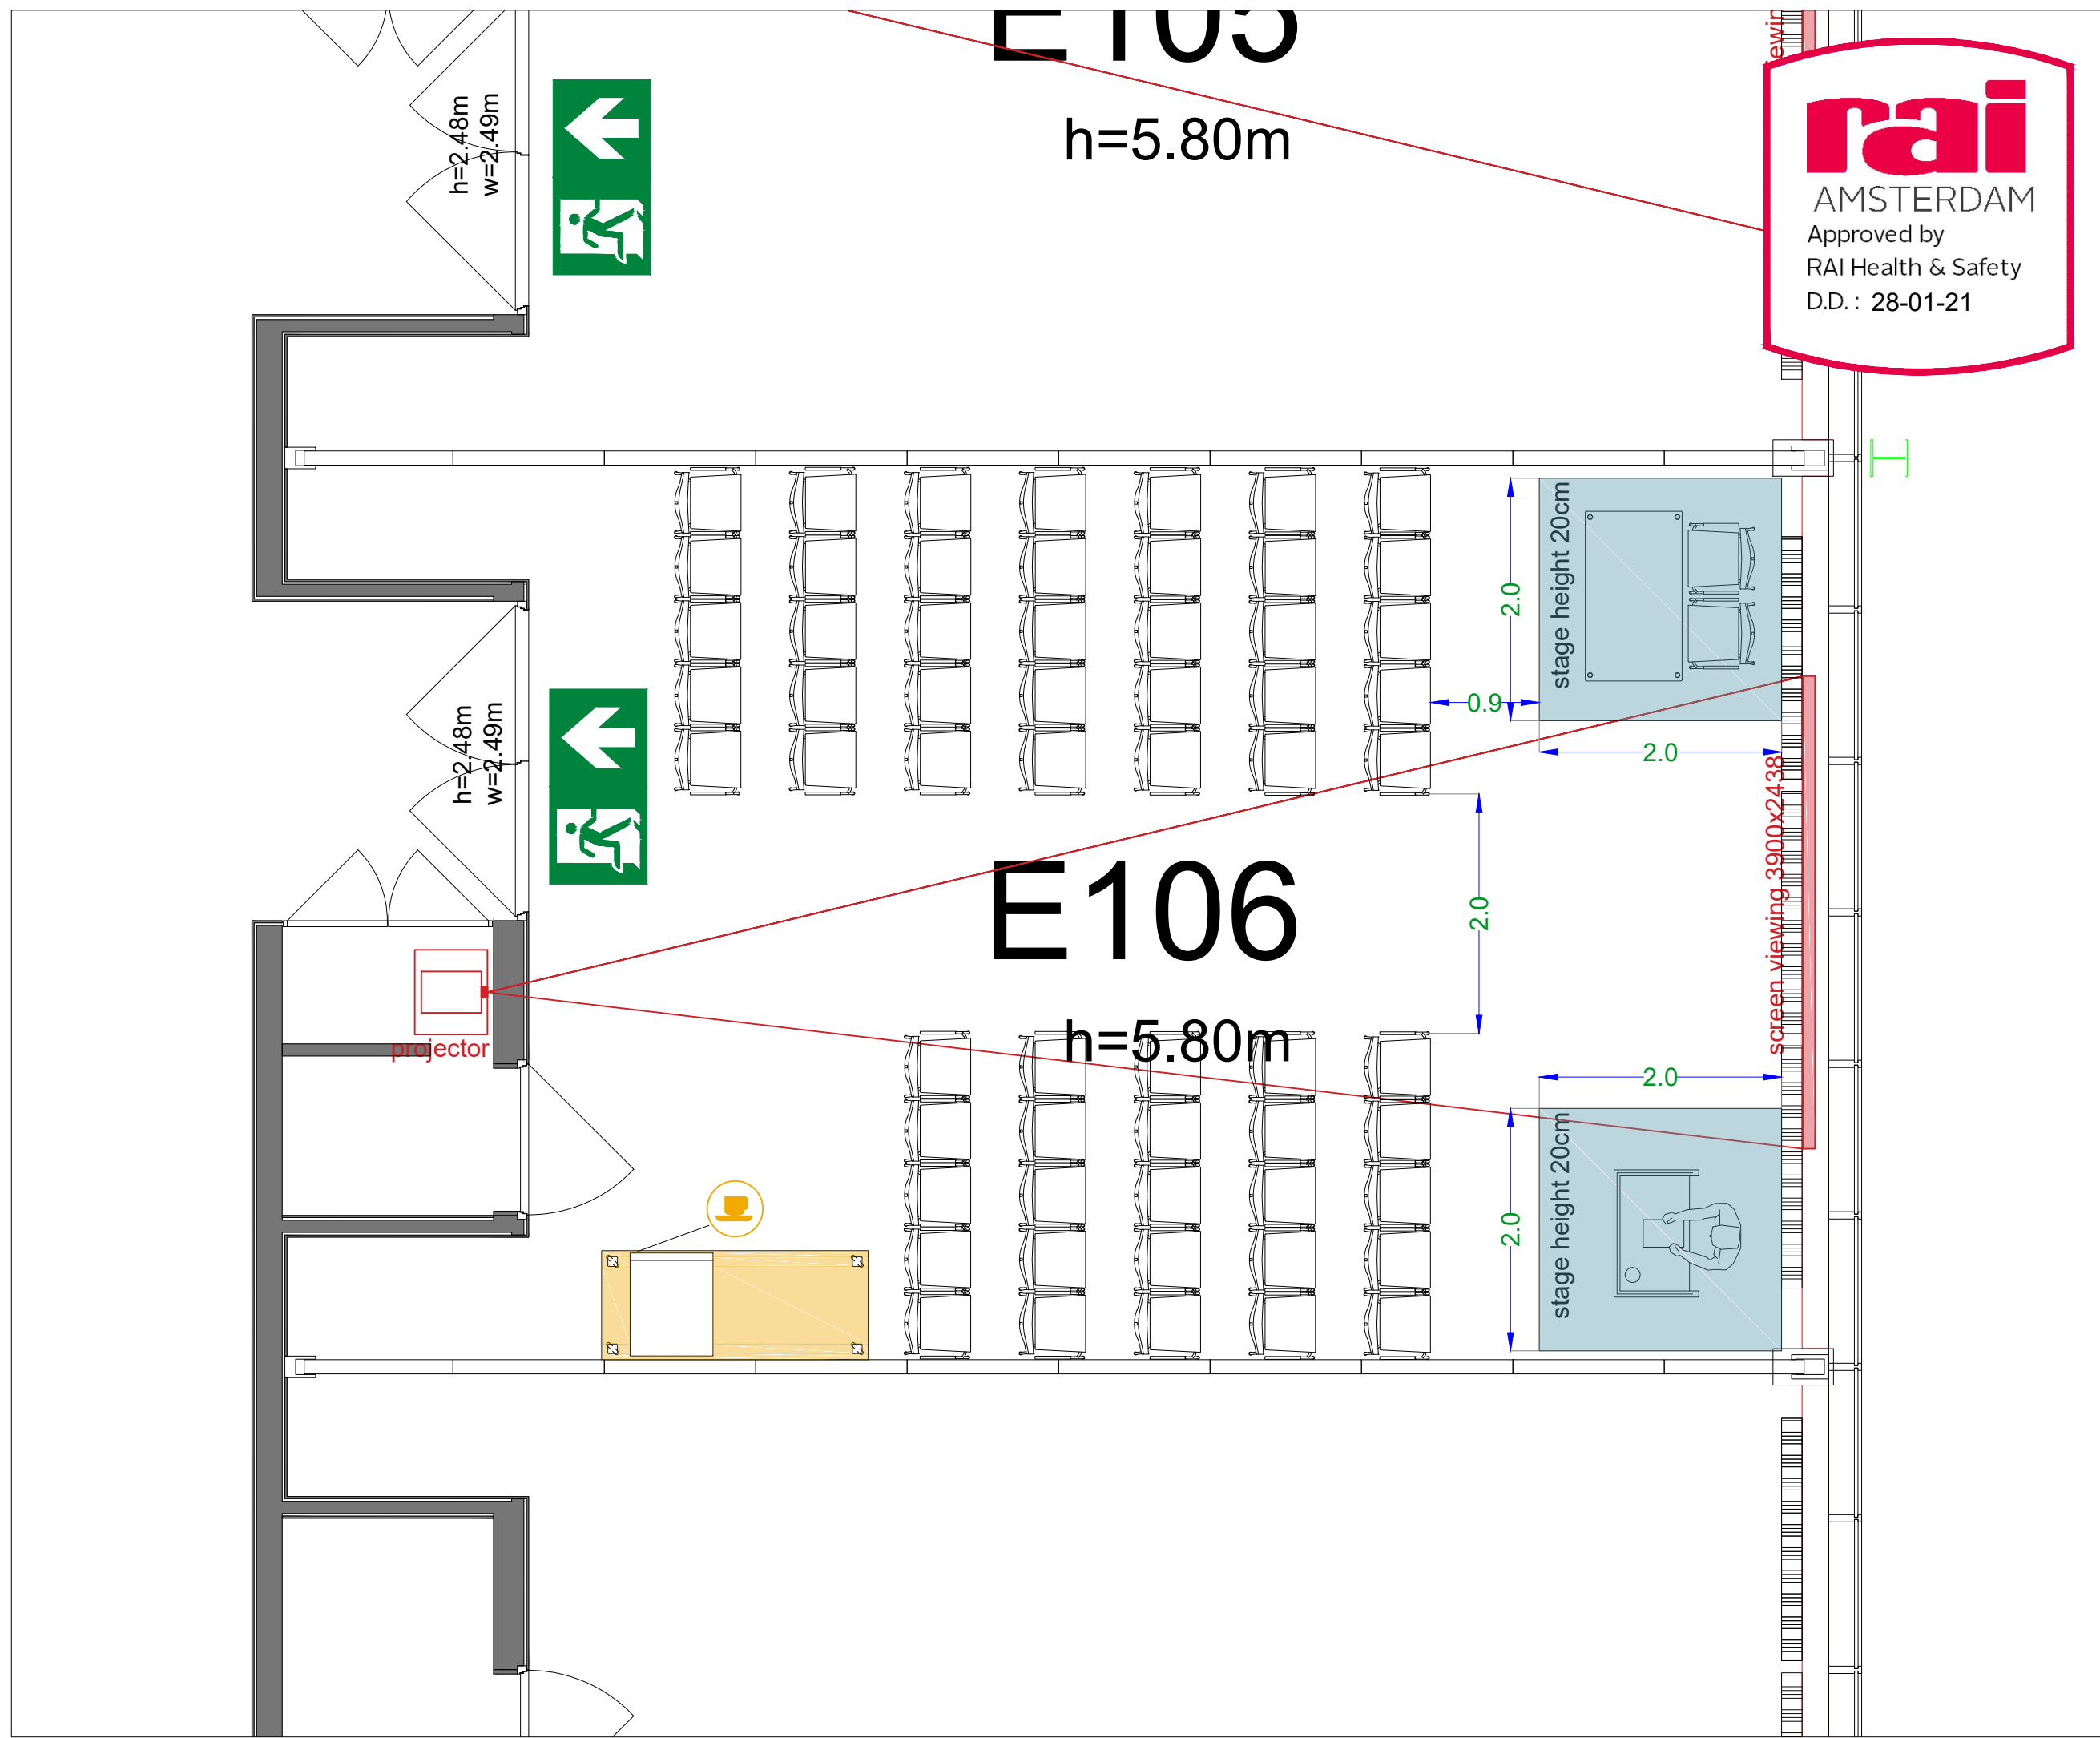



rai
 AMSTERDAM
 Approved by
 RAI Health & Safety
 D.D. : 28-01-21

Symbol Legend

- Emergency Exit
- First Aid
- Fire Extinguisher
- Fire Hose Reel
- Fire Alarm Call Point
- Fire Hydrant
- Event Catering Outlet
- Event Coffee Point
- Female Toilet
- Male Toilet
- Accessible Toilet
- Cloakroom
- RAI Live Screen
- Rigging Point
- Electra & Data
- Water - Tap and Drain
- Drain
- Cable Duct

Meubilair:
 - 1 table (140 x 80 cm)
 - 62 chairs


Virtual Tour

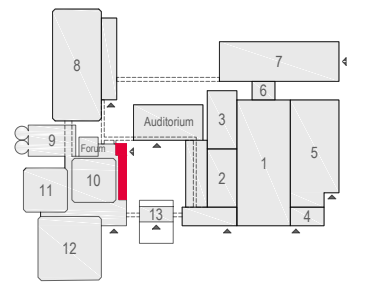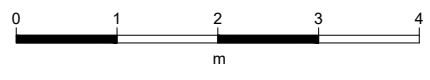

E106 - 29

rai
 AMSTERDAM

Drawing Number 578
 Date (dd-mm-yy) 24.02.2021
 Scale A3 1:50
 Drawn cadoffice@rai.nl
 Changes / Omissions excepted

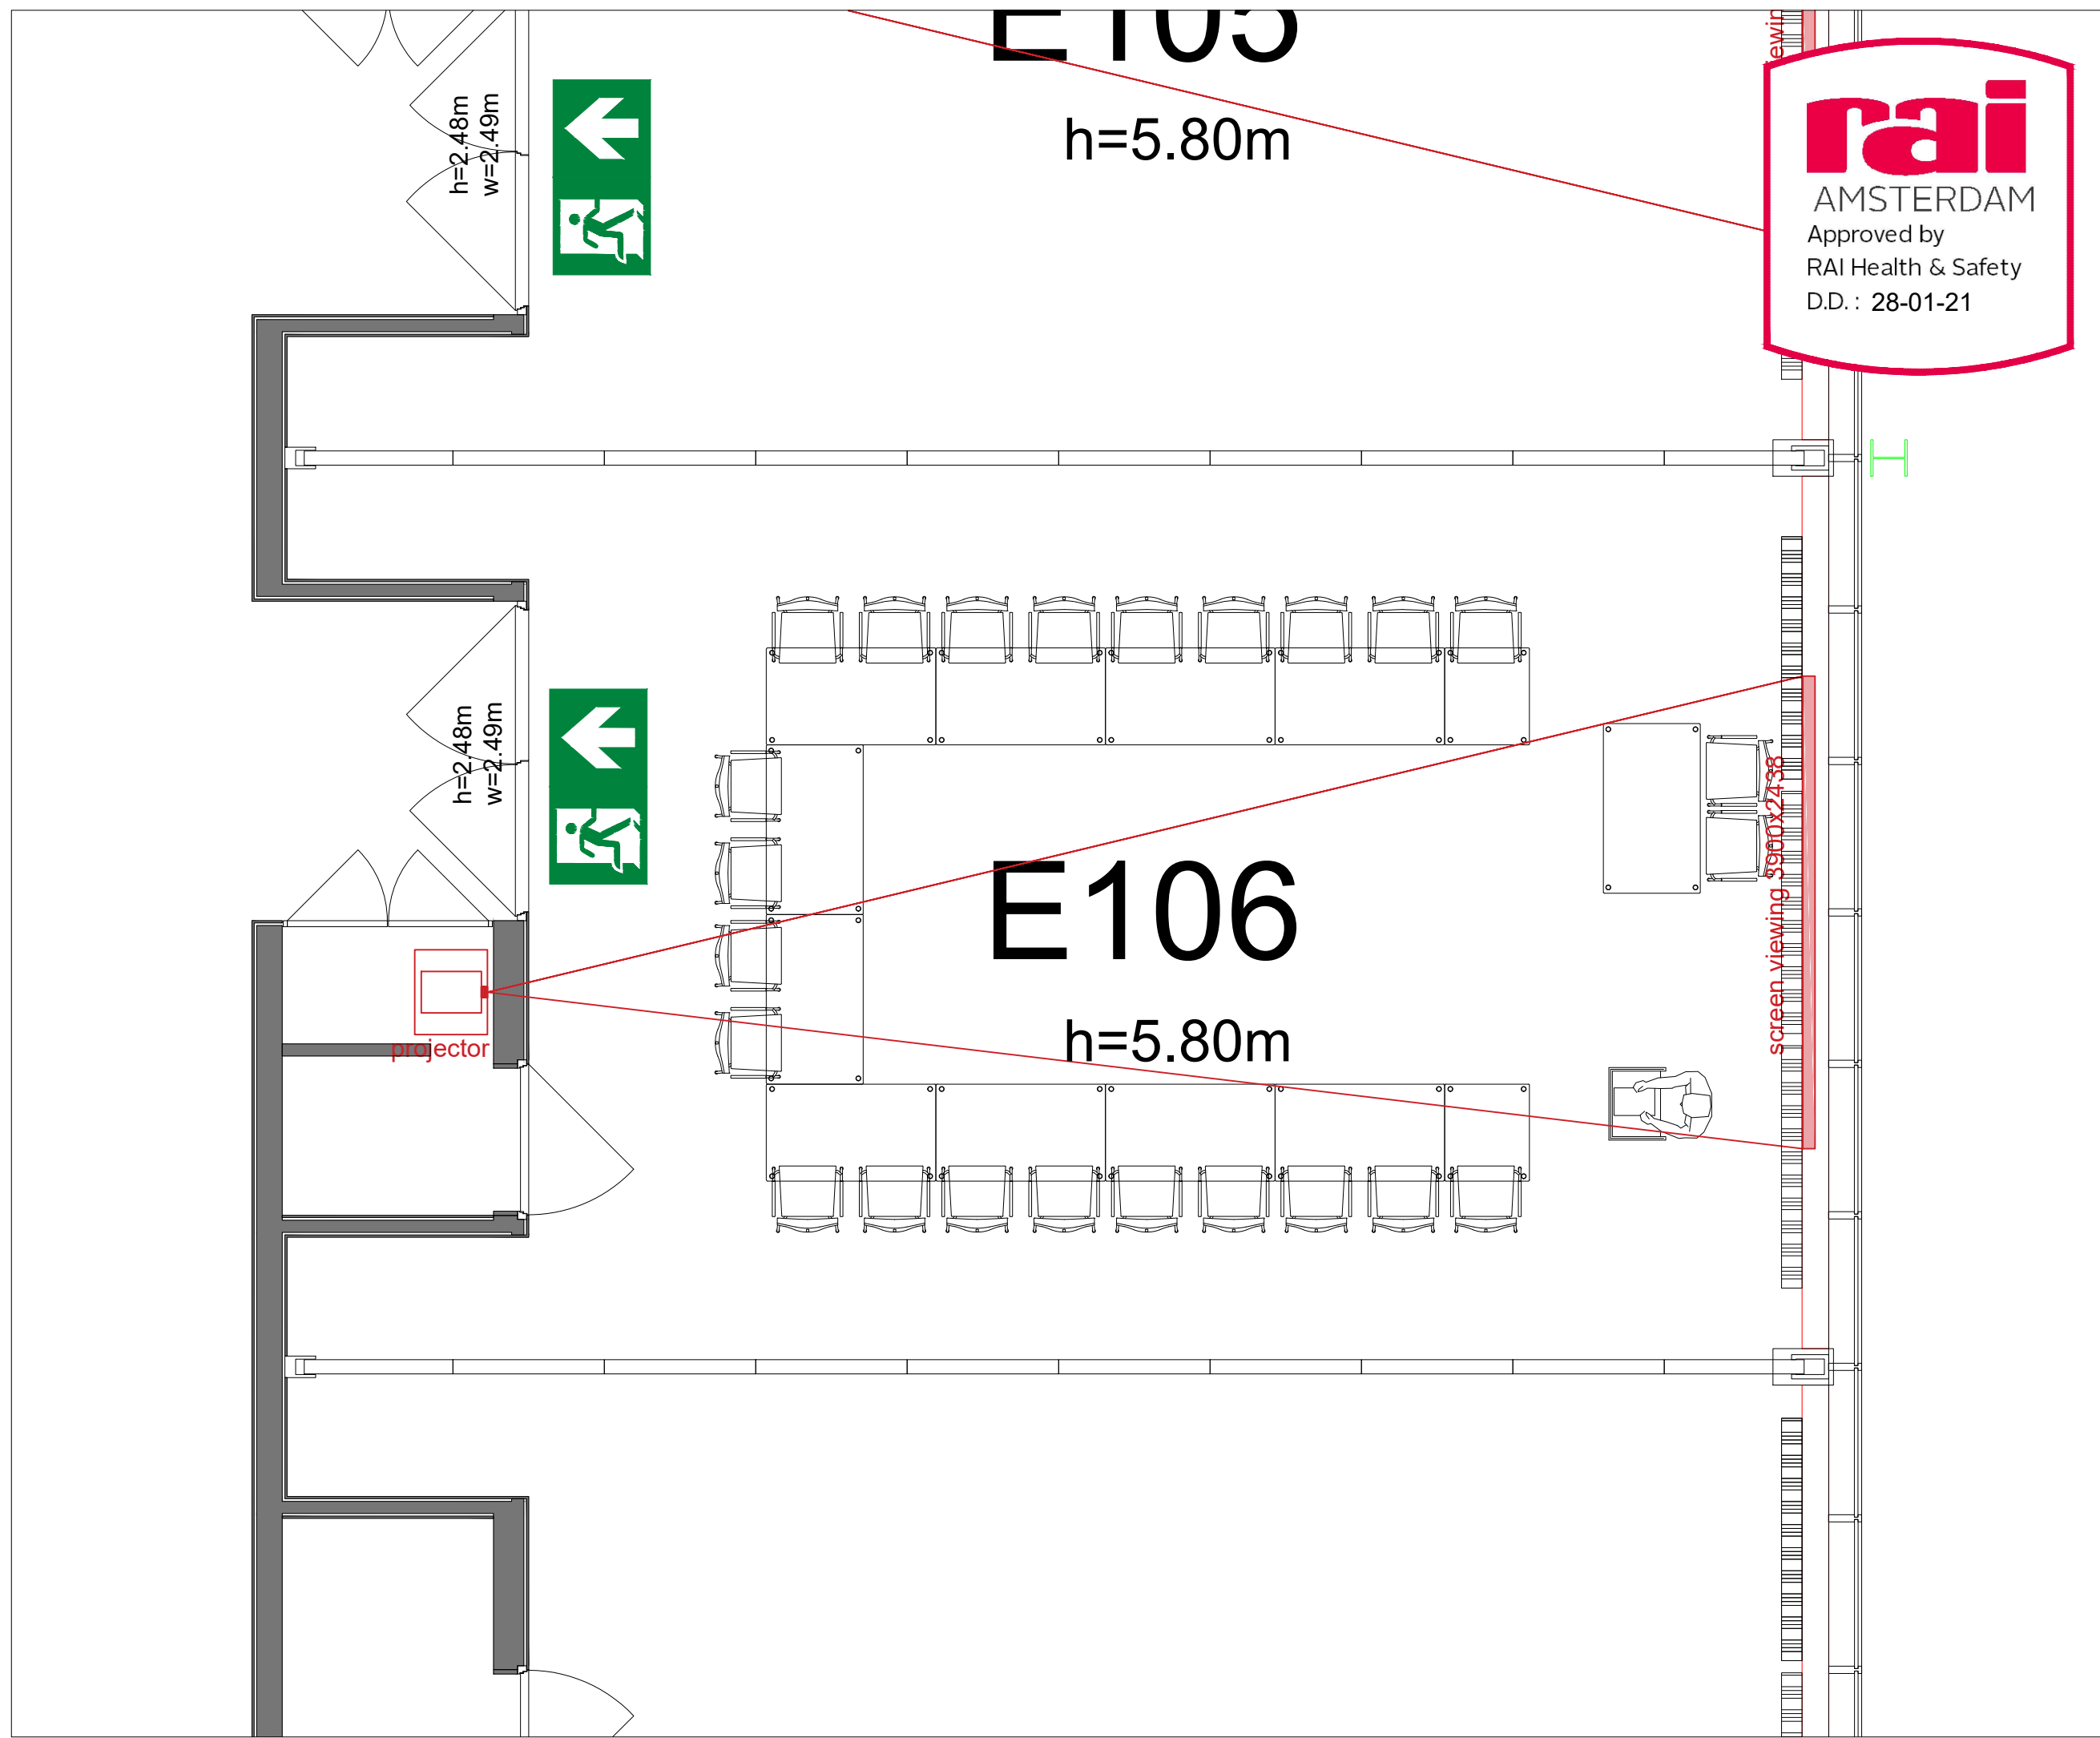



rai
AMSTERDAM
Approved by
RAI Health & Safety
D.D. : 28-01-21

Symbol Legend

- Emergency Exit
- First Aid
- Fire Extinguisher
- Fire Hose Reel
- Fire Alarm Call Point
- Fire Hydrant
- Event Catering Outlet
- Event Coffee Point
- Female Toilet
- Male Toilet
- Accessible Toilet
- Cloakroom
- RAI Live Screen
- Rigging Point
- Electra & Data
- Water - Tap and Drain
- Drain
- Cable Duct

- Meubilair:**
- 11 tables (140 x 80 cm)
 - 2 tables (80x80 cm)
 - 24 chairs


[Virtual Tour](#)

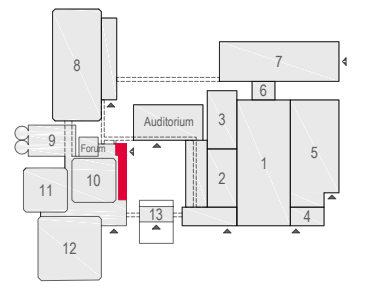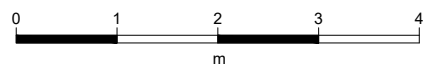







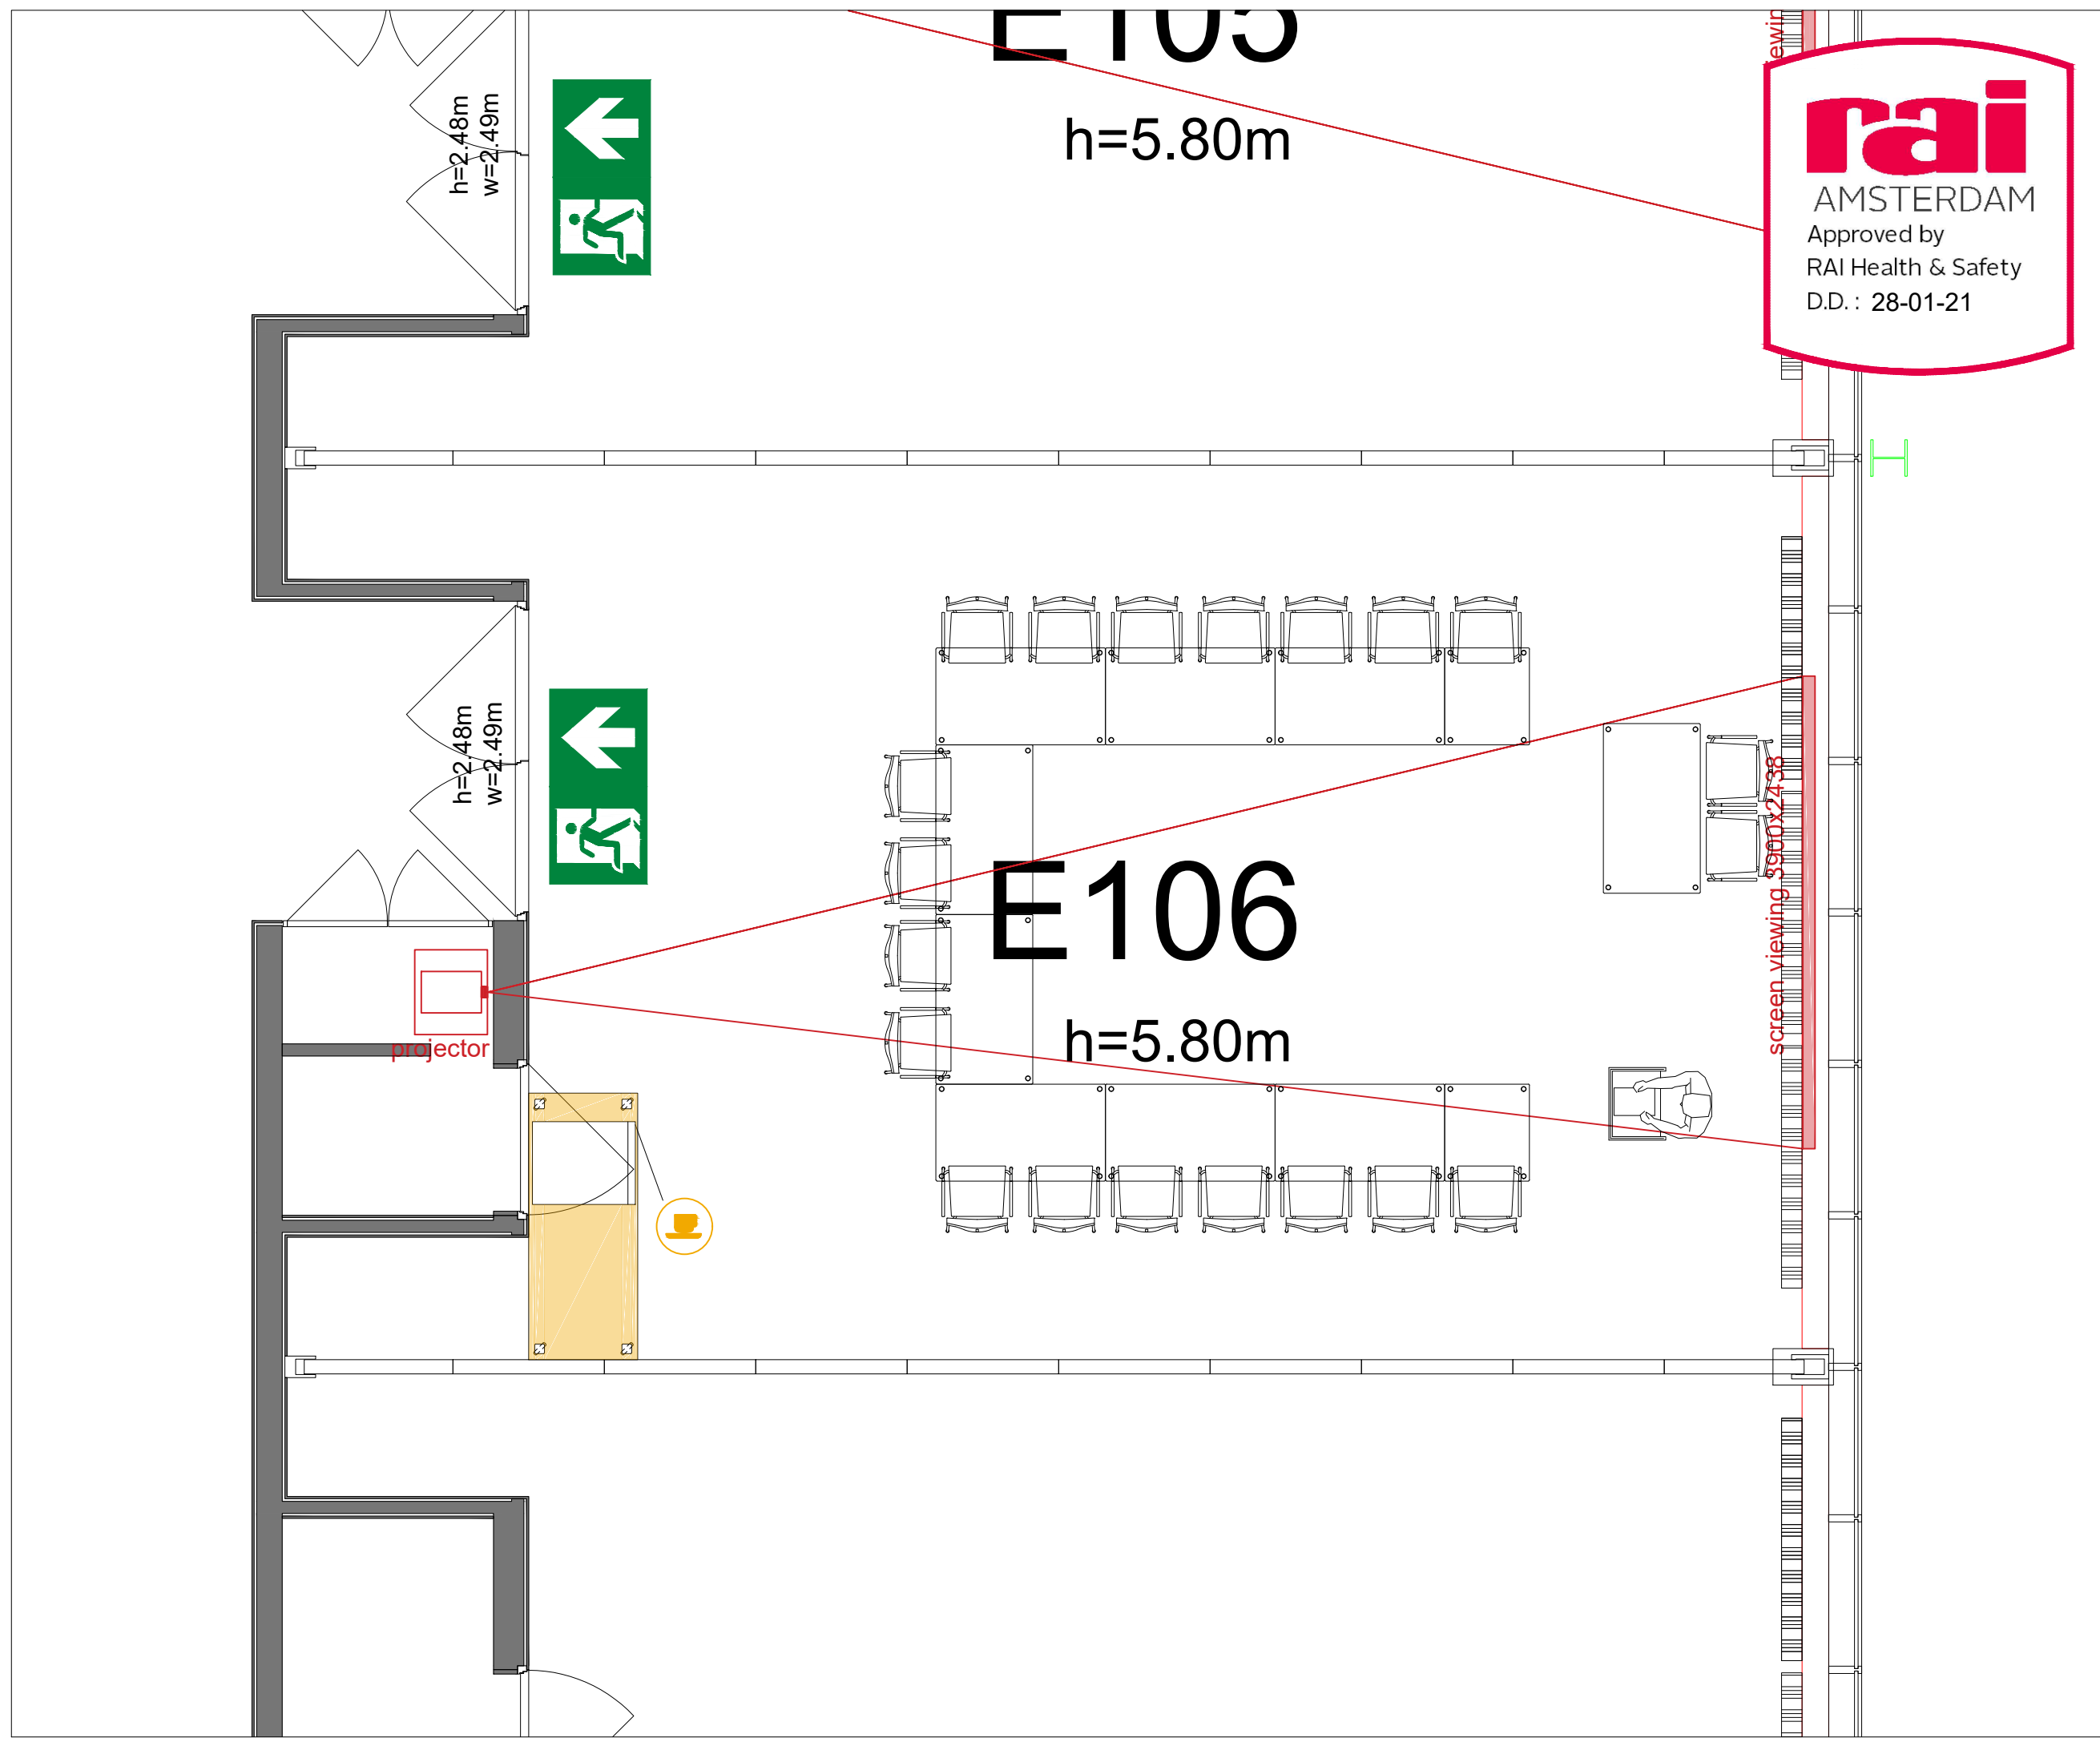











E106 - 30

rai
AMSTERDAM

Drawing Number 578
Date (dd-mm-yy) 24.02.2021
Scale A3 1:50
Drawn cadoffice@rai.nl
Changes / Omissions excepted





Symbol Legend

-  Emergency Exit
-  First Aid
-  Fire Extinguisher
-  Fire Hose Reel
-  Fire Alarm Call Point
-  Fire Hydrant
-  Event Catering Outlet
-  Event Coffee Point
-  Female Toilet
-  Male Toilet
-  Accessible Toilet
-  Cloakroom
-  RAI Live Screen
-  Rigging Point
-  Electra & Data
-  Water - Tap and Drain
-  Drain
-  Cable Duct

- Meubilair:**
- 9 tables (140 x 80 cm)
 - 2 tables (80x80 cm)
 - 20 chairs


Virtual Tour

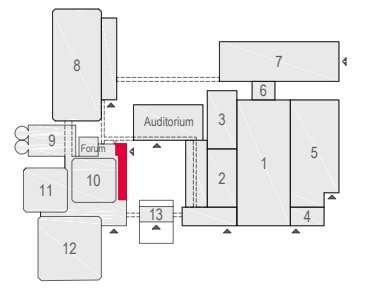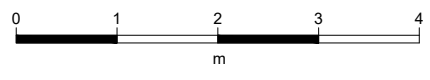

E106 - 31



Drawing Number 578
 Date (dd-mm-yy) 24.02.2021
 Scale A3 1:50
 Drawn cadoffice@rai.nl
 Changes / Omissions excepted


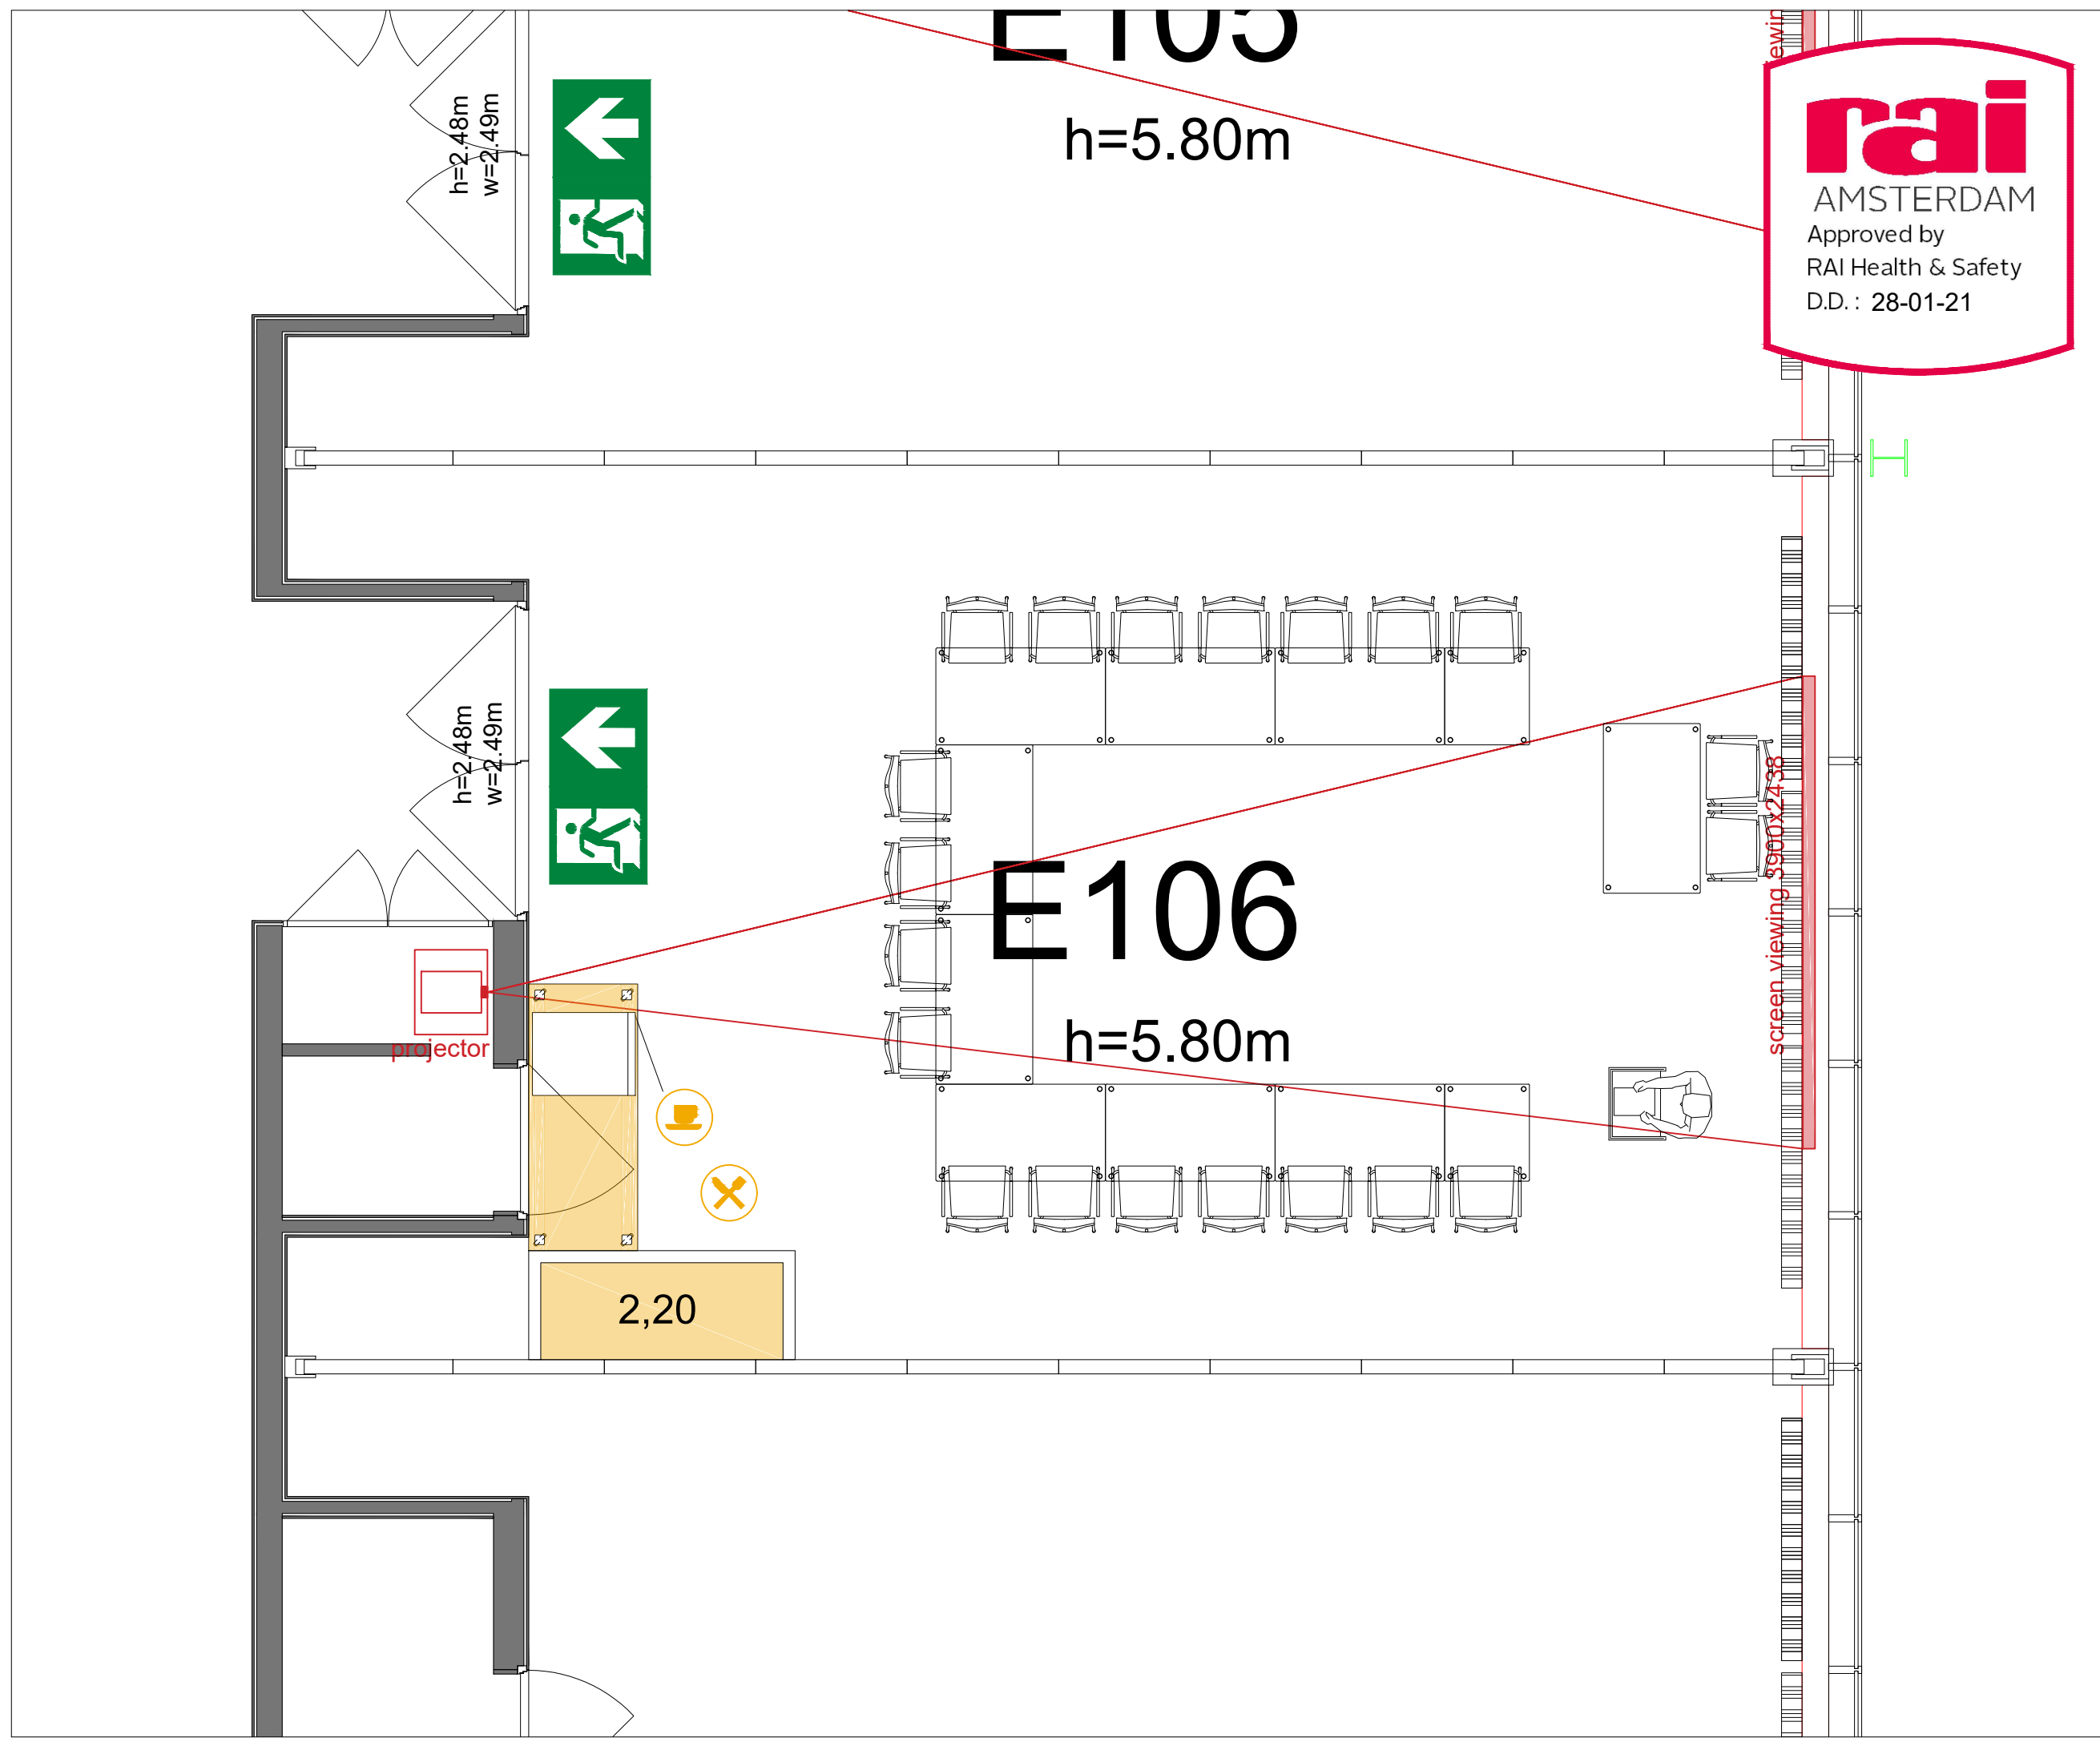


Symbol Legend

- Emergency Exit
- First Aid
- Fire Extinguisher
- Fire Hose Reel
- Fire Alarm Call Point
- Fire Hydrant
- Event Catering Outlet
- Event Coffee Point
- Female Toilet
- Male Toilet
- Accessible Toilet
- Cloakroom
- RAI Live Screen
- Rigging Point
- Electra & Data
- Water - Tap and Drain
- Drain
- Cable Duct

- Meubilair:**
- 9 tables (140 x 80 cm)
 - 2 tables (80x80 cm)
 - 20 chairs

Virtual Tour

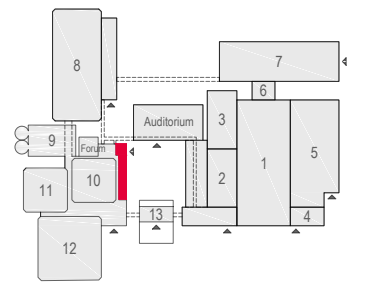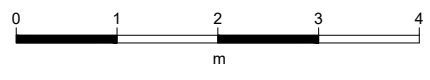

E106 - 32



Drawing Number 578
 Date (dd-mm-yy) 24.02.2021
 Scale A3 1:50
 Drawn cadoffice@rai.nl
 Changes / Omissions excepted