
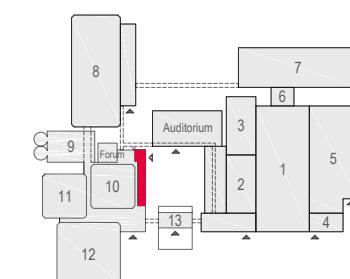


## Content

- E107 - 01 Audio-Visual
- E107 - 02 RAI Boardroom style 1 28 pax
- E107 - 03 RAI Boardroom style 2 28 pax incl. B
- E107 - 04 RAI Boardroom style 3 28 pax incl. F&B
- E107 - 05 RAI Buffet style 3 56 pax incl. F&B
- E107 - 06 RAI Cabaret style 1 72 pax
- E107 - 07 RAI Cabaret style 2 66 pax incl. B
- E107 - 08 RAI Cabaret style 3 60 pax incl. F&B
- E107 - 09 RAI Cabaret style 4 54 pax incl. stage
- E107 - 10 RAI Carre style 1 38 pax
- E107 - 11 RAI Carre style 2 30 pax incl. B
- E107 - 12 RAI Carre style 3 30 pax incl. F&B
- E107 - 13 RAI Classroom style 1 48 pax
- E107 - 14 RAI Classroom style 2 44 pax incl. B
- E107 - 15 RAI Classroom style 3 40 pax incl. F&B
- E107 - 16 RAI Discussion style 1 73 pax
- E107 - 17 RAI Discussion style 2 70 pax incl. B
- E107 - 18 RAI Discussion style 3 65 pax incl. F&B
- E107 - 19 RAI Examen style 1 25 pax
- E107 - 20 RAI Examen style 2 23 pax incl. B
- E107 - 21 RAI Examen style 3 22 pax incl. F&B
- E107 - 22 RAI Sitdown style 1 64 pax
- E107 - 23 RAI Sitdown style 2 64 pax incl. B
- E107 - 24 RAI Sitdown style 2 70 pax incl. B
- E107 - 25 RAI Theatre style 1 128 pax
- E107 - 26 RAI Theatre style 2 88 pax incl. B
- E107 - 27 RAI Theatre style 3 88 pax incl. F&B
- E107 - 28 RAI Theatre style 4 117 pax incl. stage
- E107 - 29 RAI Theatre style 5 80 pax incl. stage & B
- E107 - 30 RAI U-shape style 1 29 pax
- E107 - 31 RAI U-shape style 2 25 pax incl. B
- E107 - 32 RAI U-shape style 3 25 pax incl. F&B


### Virtual Tour

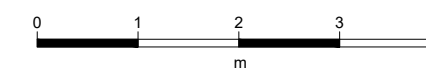

E107

**rai**  
AMSTERDAM

Drawing Number 581  
Date (dd-mm-yy) 24.02.2021  
Drawn cadoffice@rai.nl  
Changes / Omissions excepted


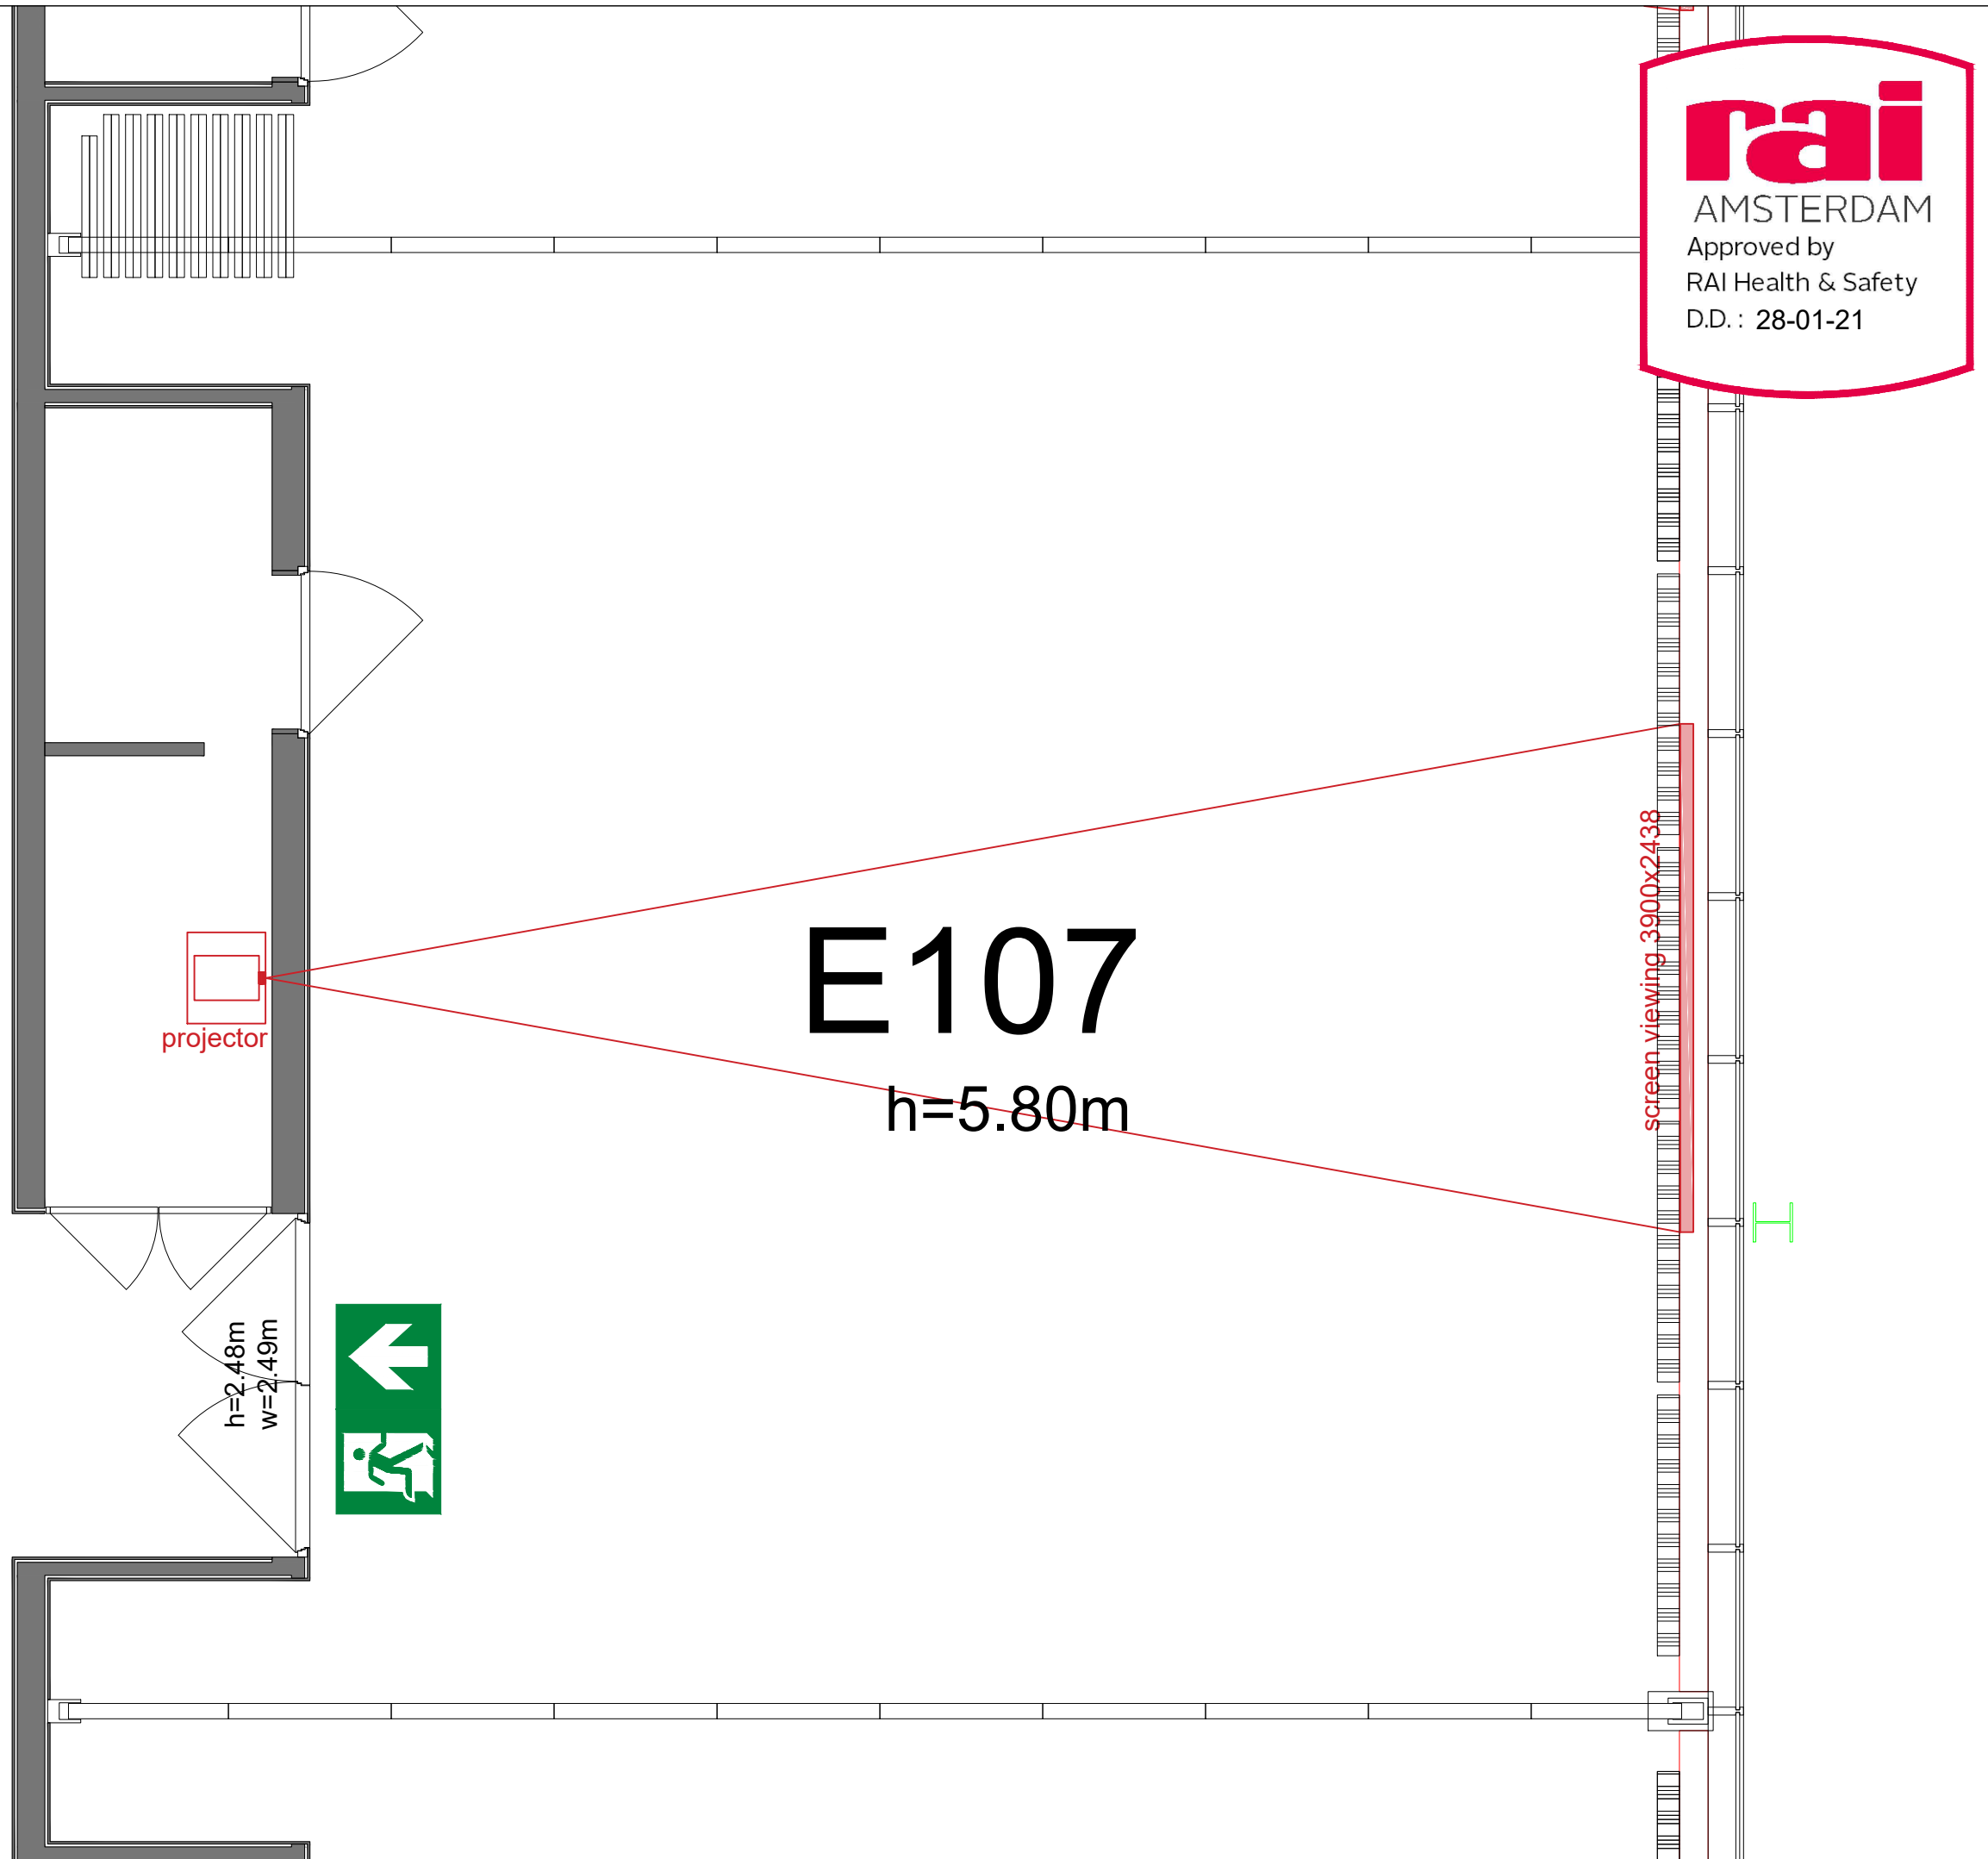


**rai**  
 AMSTERDAM  
 Approved by  
 RAI Health & Safety  
 D.D. : 28-01-21

**Symbol Legend**

- Emergency Exit
- First Aid
- Fire Extinguisher
- Fire Hose Reel
- Fire Alarm Call Point
- Fire Hydrant
- Event Catering Outlet
- Event Coffee Point
- Female Toilet
- Male Toilet
- Accessible Toilet
- Cloakroom
- RAI Live Screen
- Rigging Point
- Electra & Data
- Water - Tap and Drain
- Drain
- Cable Duct

Virtual Tour

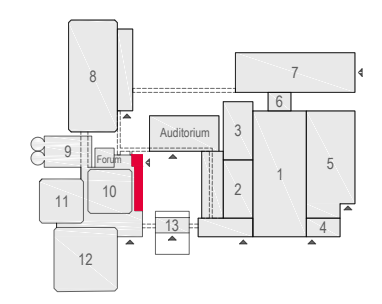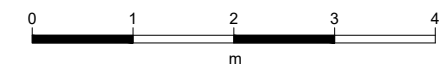

E107 - 02



















**rai**  
 AMSTERDAM

Drawing Number 581  
 Date (dd-mm-yy) 24.02.2021  
 Scale A3 1:50  
 Drawn cadoffice@rai.nl  
 Changes / Omissions excepted

# rai

AMSTERDAM  
Approved by  
RAI Health & Safety  
D.D. : 28-01-21



### Symbol Legend

-  Emergency Exit
-  First Aid
-  Fire Extinguisher
-  Fire Hose Reel
-  Fire Alarm Call Point
-  Fire Hydrant
-  Event Catering Outlet
-  Event Coffee Point
-  Female Toilet
-  Male Toilet
-  Accessible Toilet
-  Cloakroom
-  RAI Live Screen
-  Rigging Point
-  Electra & Data
-  Water - Tap and Drain
-  Drain
-  Cable Duct

### Meubilair:

- 20 tables (140 x 80 cm)
- 28 chairs

### Virtual Tour

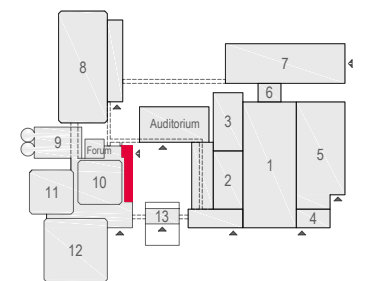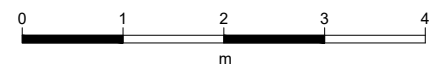


E107 - 02

# rai

AMSTERDAM

Drawing Number 581  
Date (dd-mm-yy) 24.02.2021  
Scale A3 1:50  
Drawn cadoffice@rai.nl  
Changes / Omissions excepted

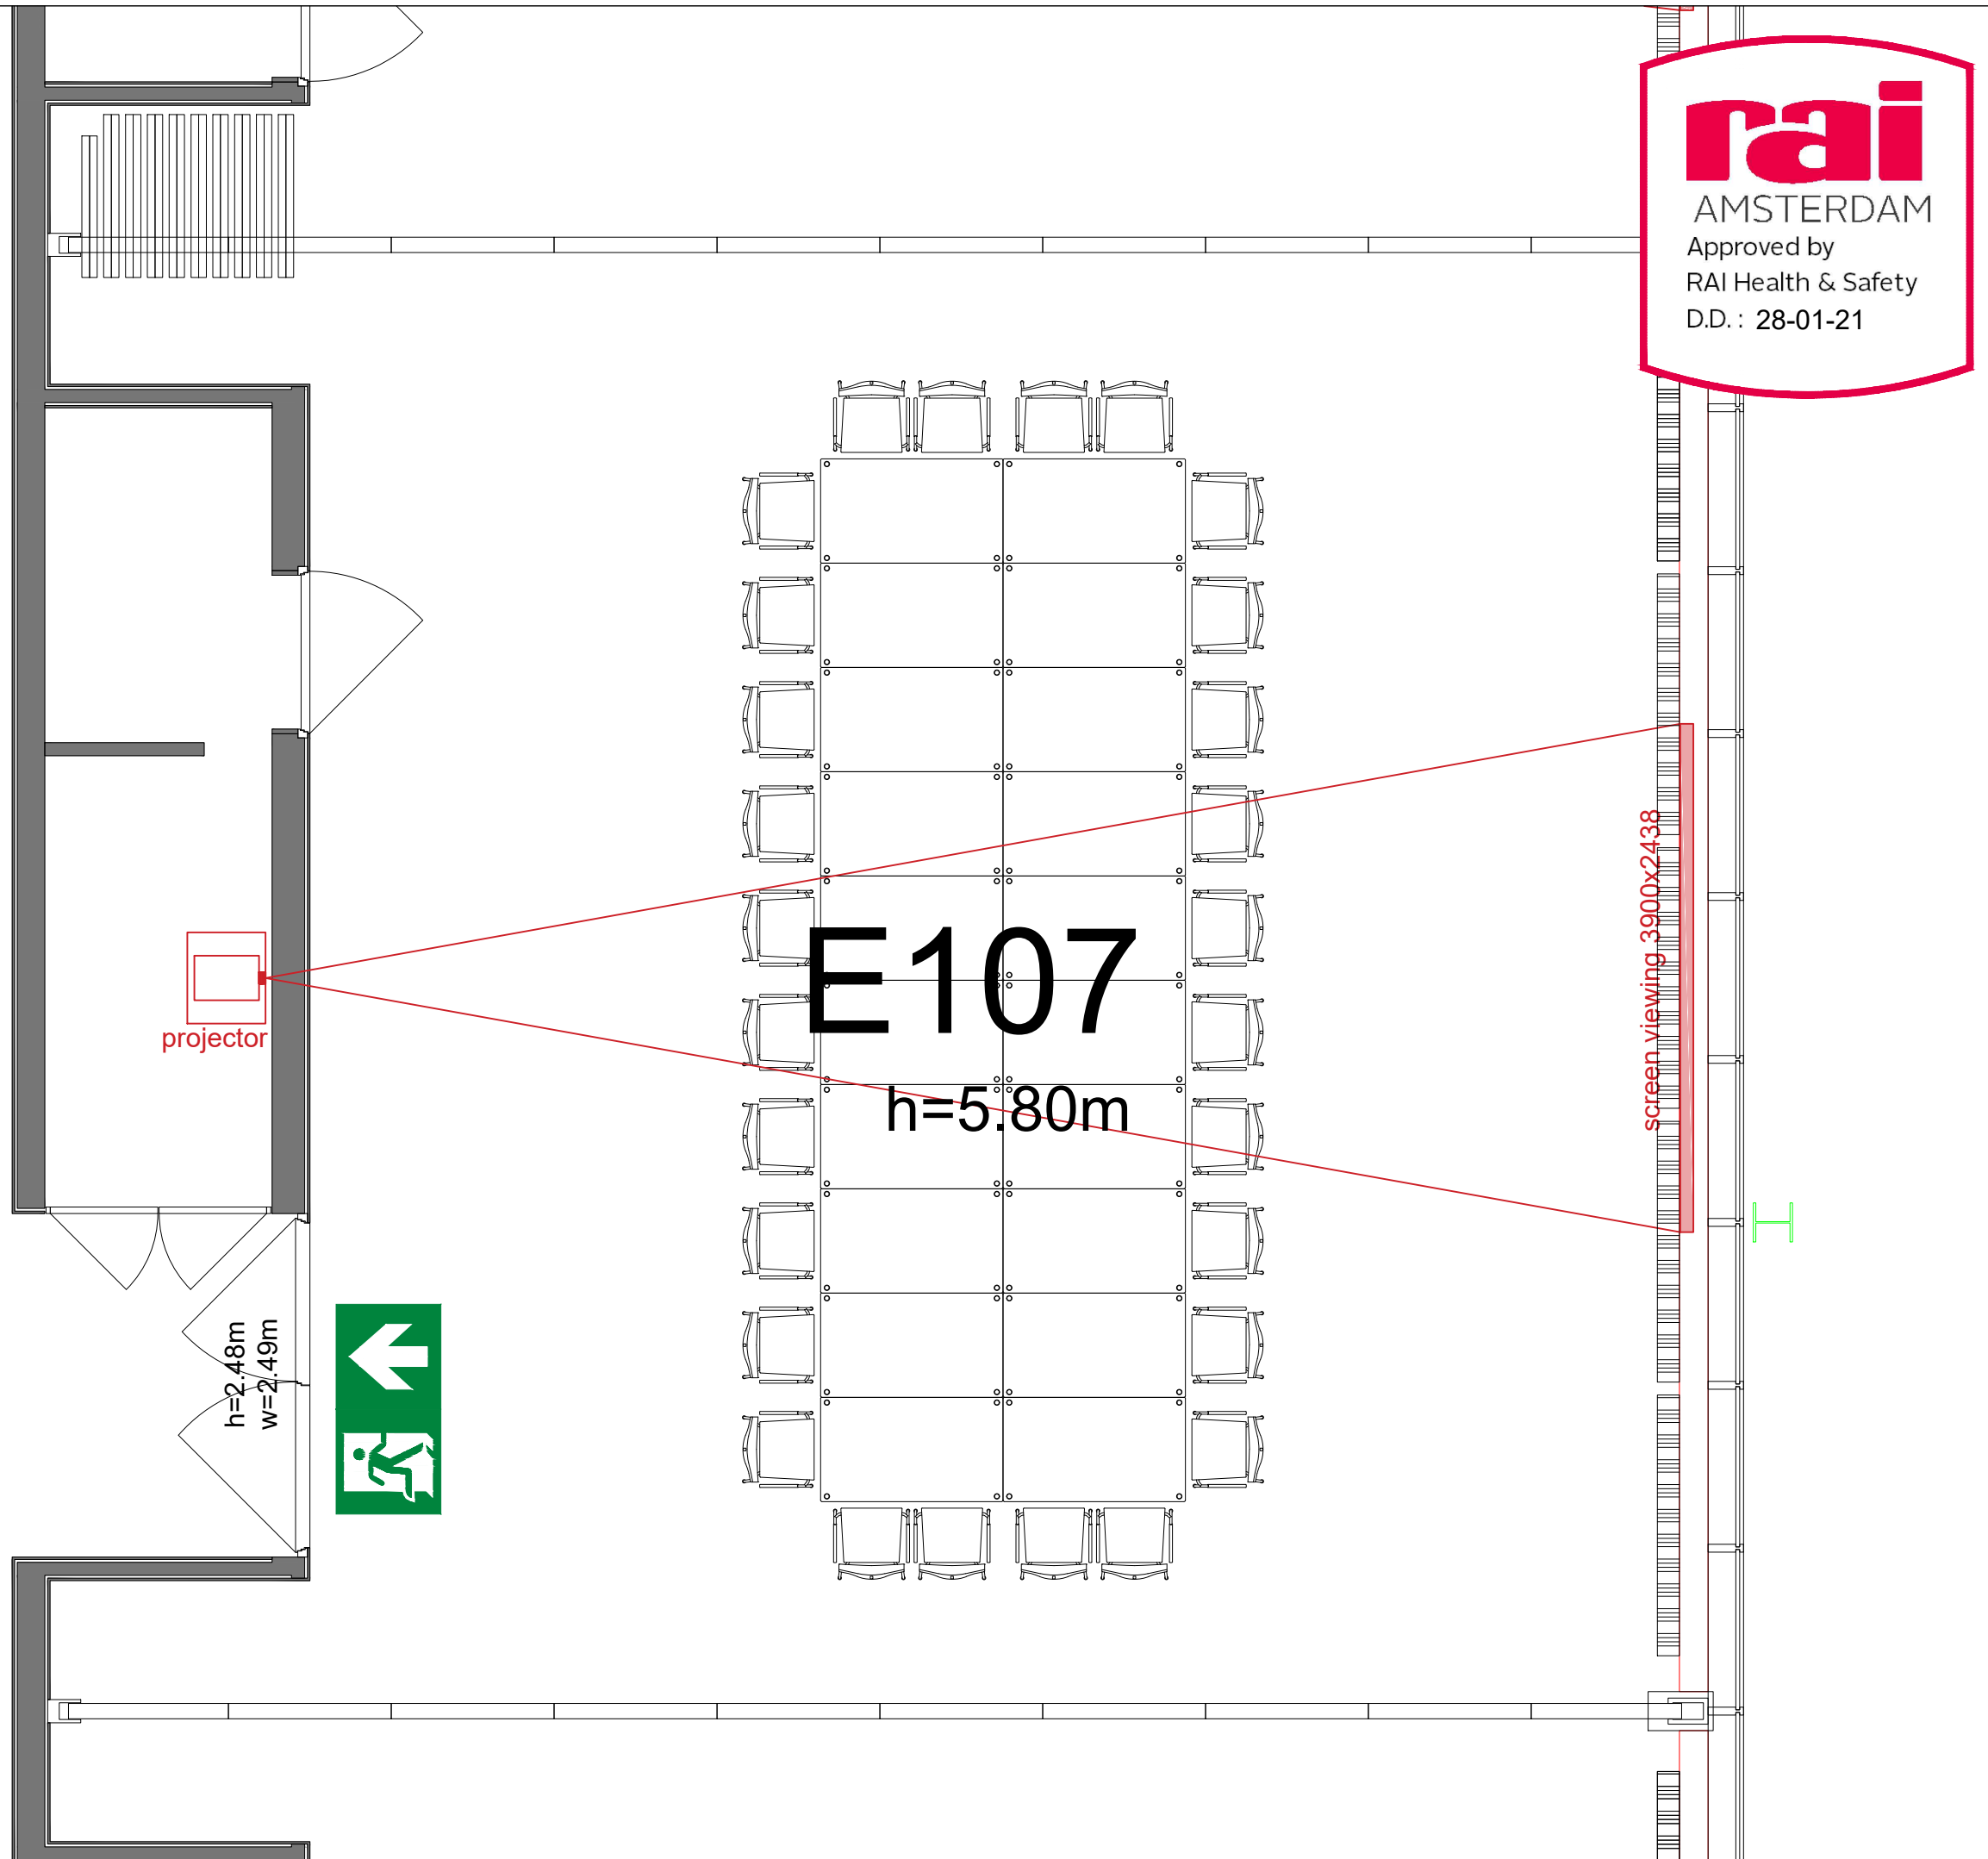

projector

# E107

h=5.80m

screen viewing 3900x2438



















h=2.48m  
w=2.49m



**rai**



AMSTERDAM  
Approved by  
RAI Health & Safety  
D.D. : 28-01-21

Symbol Legend

-  Emergency Exit
-  First Aid
-  Fire Extinguisher
-  Fire Hose Reel
-  Fire Alarm Call Point
-  Fire Hydrant
-  Event Catering Outlet
-  Event Coffee Point
-  Female Toilet
-  Male Toilet
-  Accessible Toilet
-  Cloakroom
-  RAI Live Screen
-  Rigging Point
-  Electra & Data
-  Water - Tap and Drain
-  Drain
-  Cable Duct

- Meubilair:
- 20 tables (140 x 80 cm)
  - 28 chairs


Virtual Tour

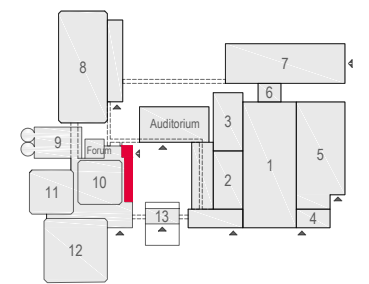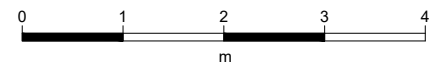


E107 - 03

**rai**  
AMSTERDAM

Drawing Number 581  
Date (dd-mm-yy) 24.02.2021  
Scale A3 1:50  
Drawn cadoffice@rai.nl  
Changes / Omissions excepted

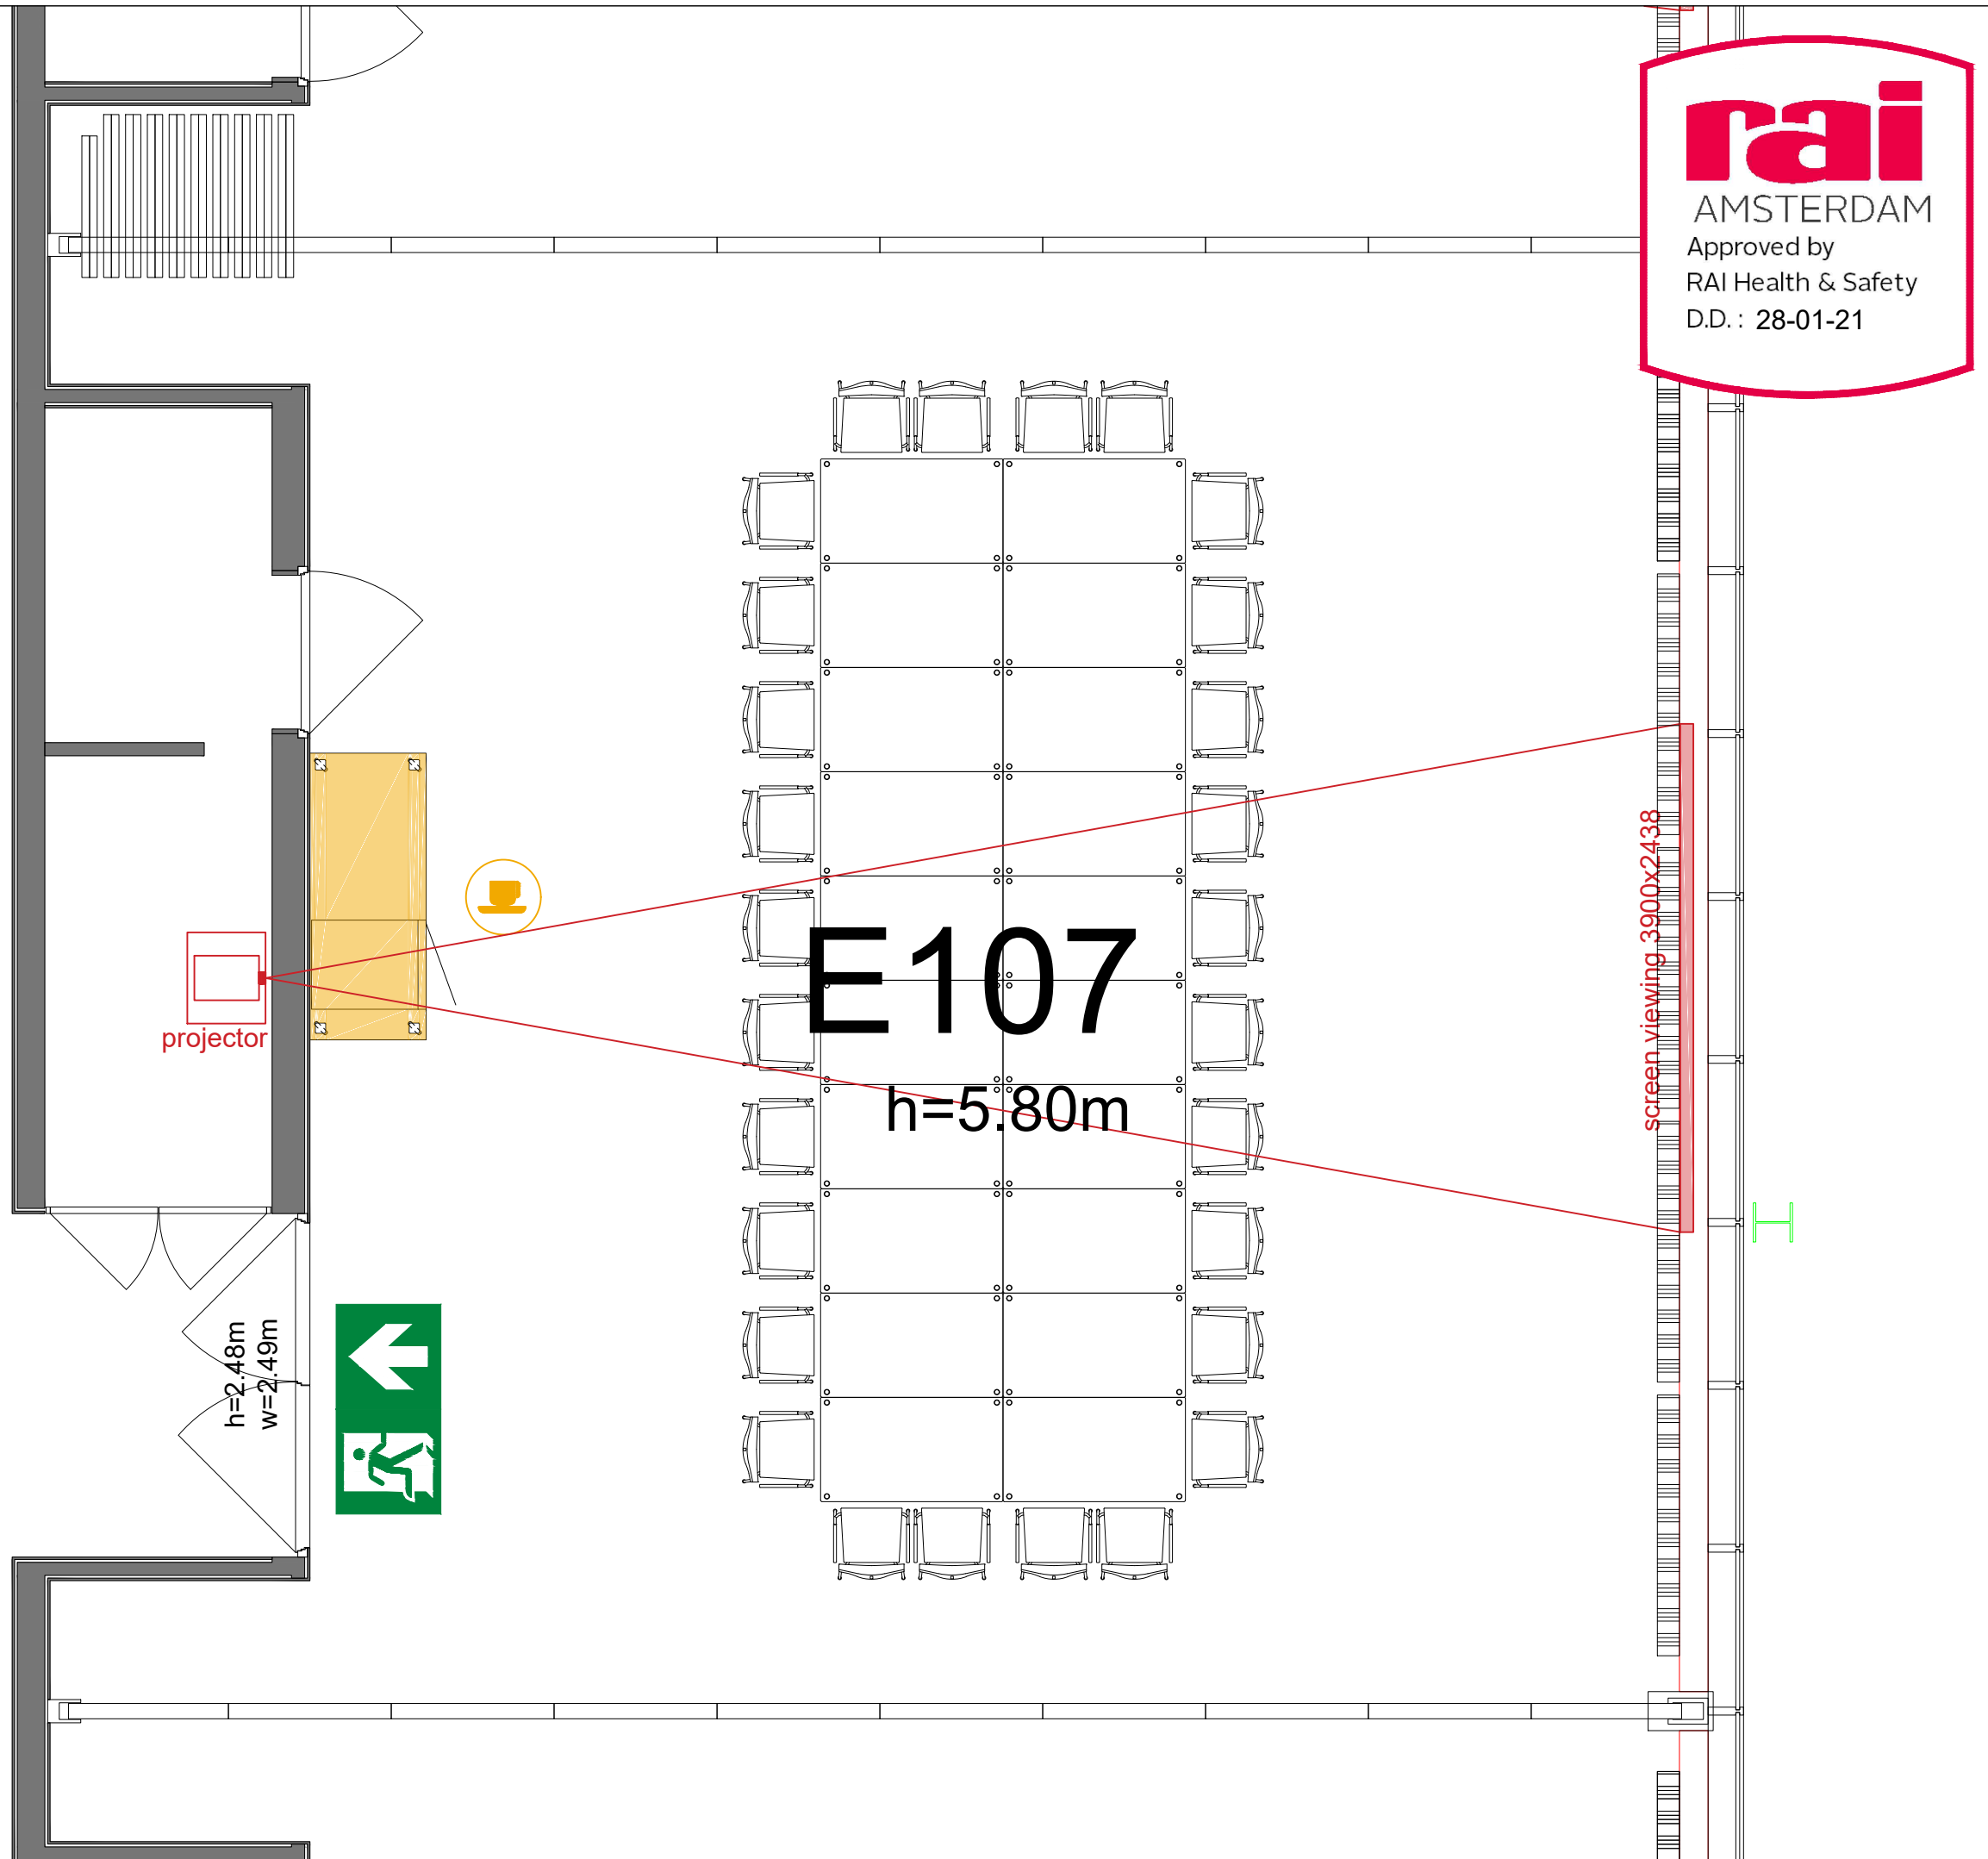


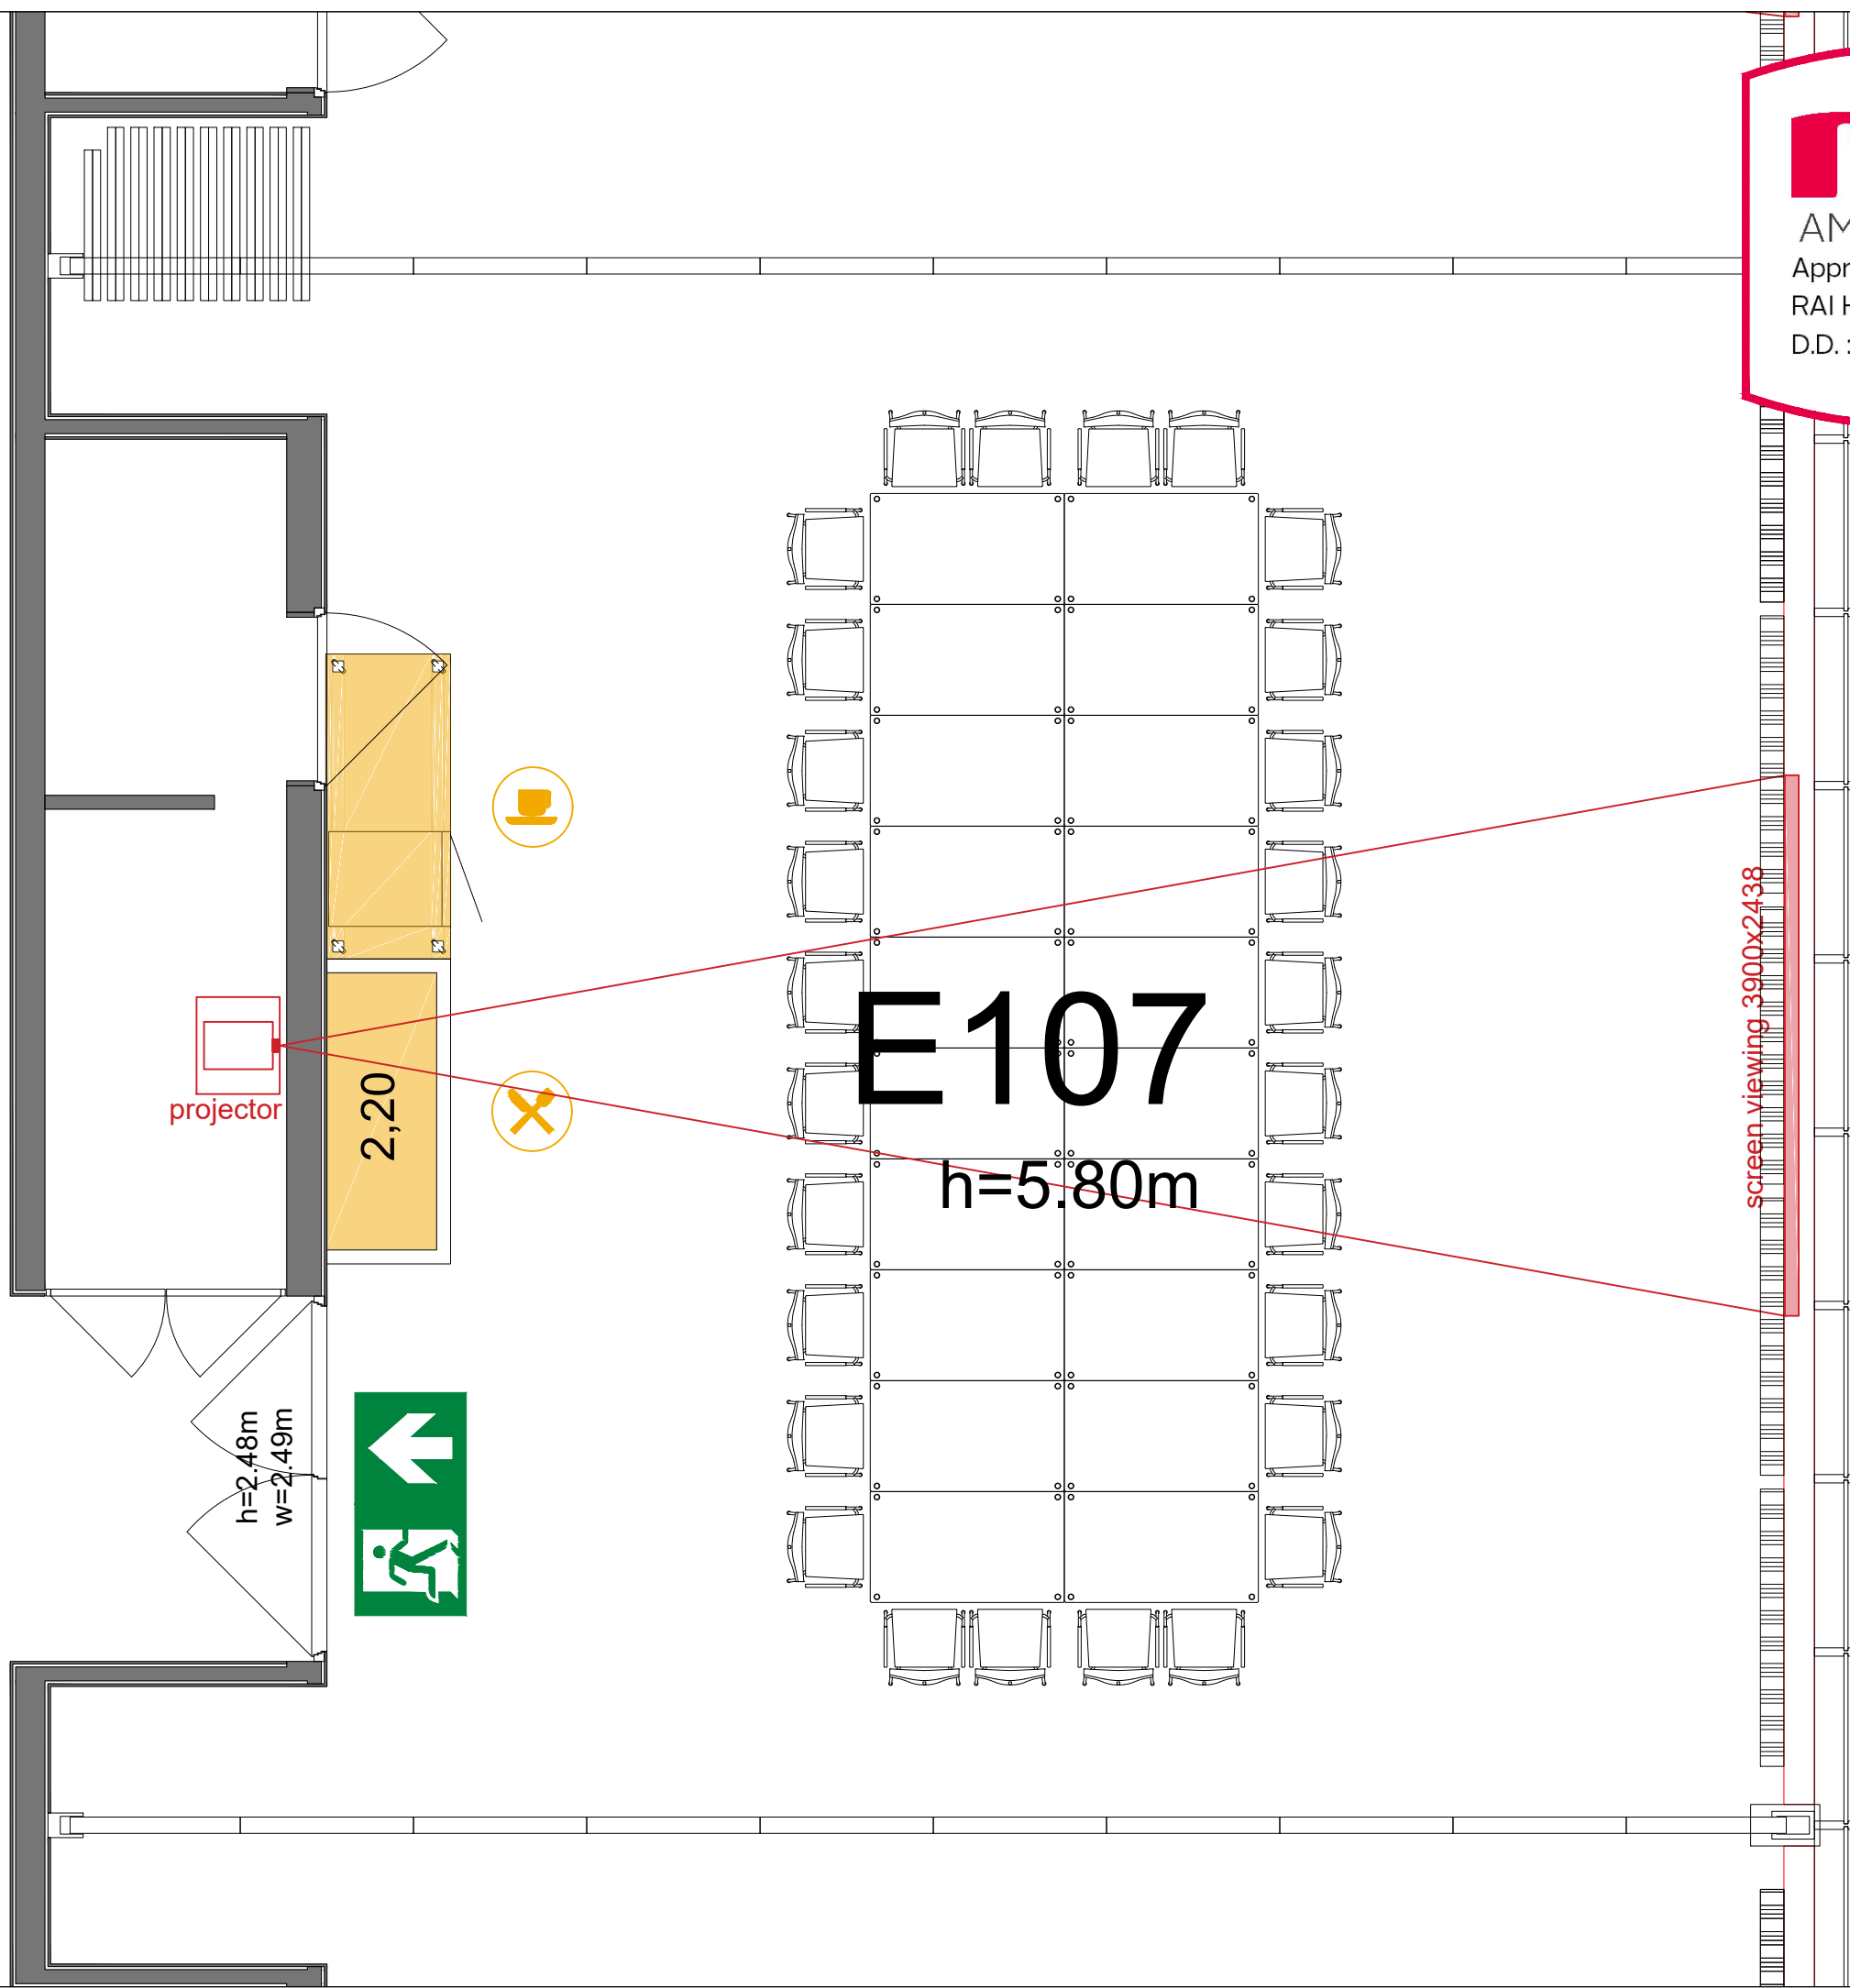


**Symbol Legend**

- Emergency Exit
- First Aid
- Fire Extinguisher
- Fire Hose Reel
- Fire Alarm Call Point
- Fire Hydrant
- Event Catering Outlet
- Event Coffee Point
- Female Toilet
- Male Toilet
- Accessible Toilet
- Cloakroom
- RAI Live Screen
- Rigging Point
- Electra & Data
- Water - Tap and Drain
- Drain
- Cable Duct

**Meubilair:**  
 - 20 tables (140 x 80 cm)  
 - 28 chairs


Virtual Tour

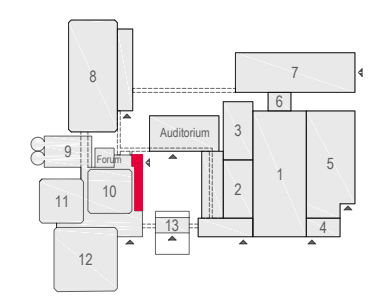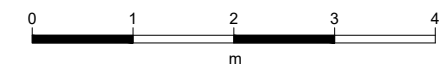

E107 - 04



Drawing Number 581  
 Date (dd-mm-yy) 24.02.2021  
 Scale A3 1:50  
 Drawn cadoffice@rai.nl  
 Changes / Omissions excepted


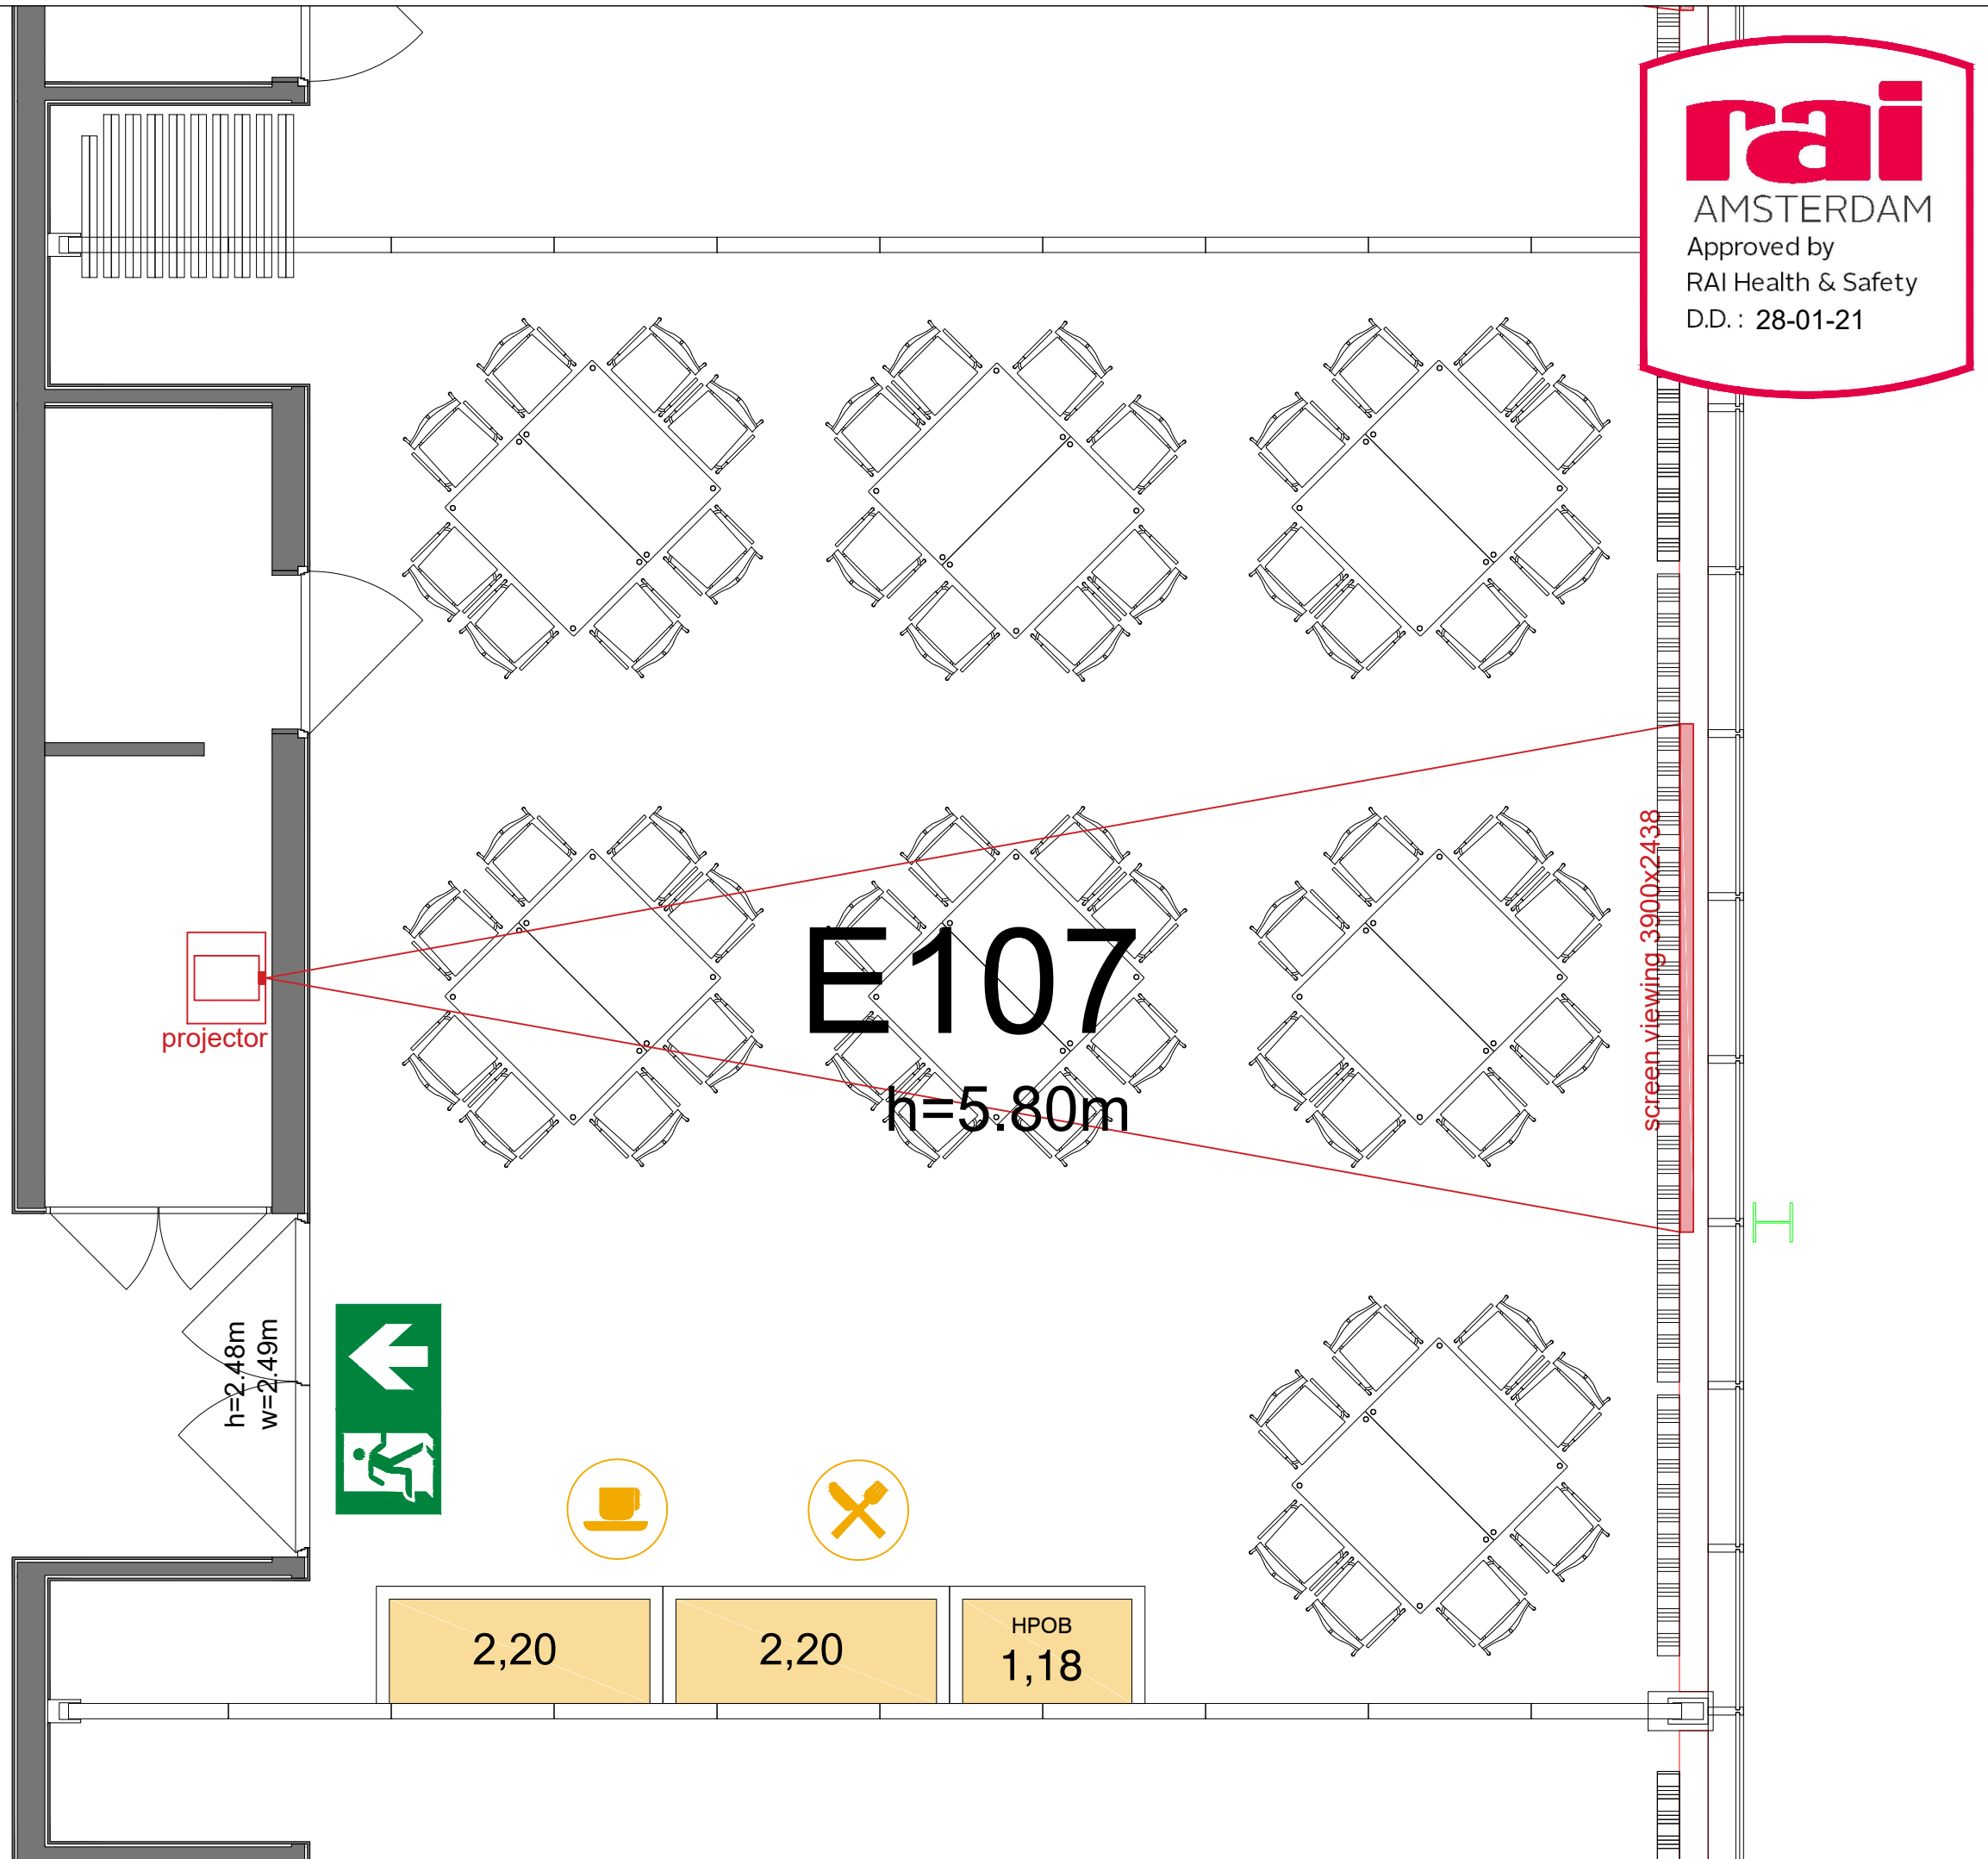


**Symbol Legend**

- Emergency Exit
- First Aid
- Fire Extinguisher
- Fire Hose Reel
- Fire Alarm Call Point
- Fire Hydrant
- Event Catering Outlet
- Event Coffee Point
- Female Toilet
- Male Toilet
- Accessible Toilet
- Cloakroom
- RAI Live Screen
- Rigging Point
- Electra & Data
- Water - Tap and Drain
- Drain
- Cable Duct

**Meubilair:**  
 - 14 tables (140 x 80 cm)  
 - 56 chairs

Virtual Tour

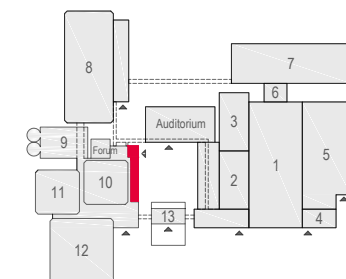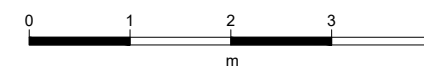


E107 - 05



Drawing Number 581  
 Date (dd-mm-yy) 24.02.2021  
 Scale A3 1:50  
 Drawn cadoffice@rai.nl  
 Changes / Omissions excepted




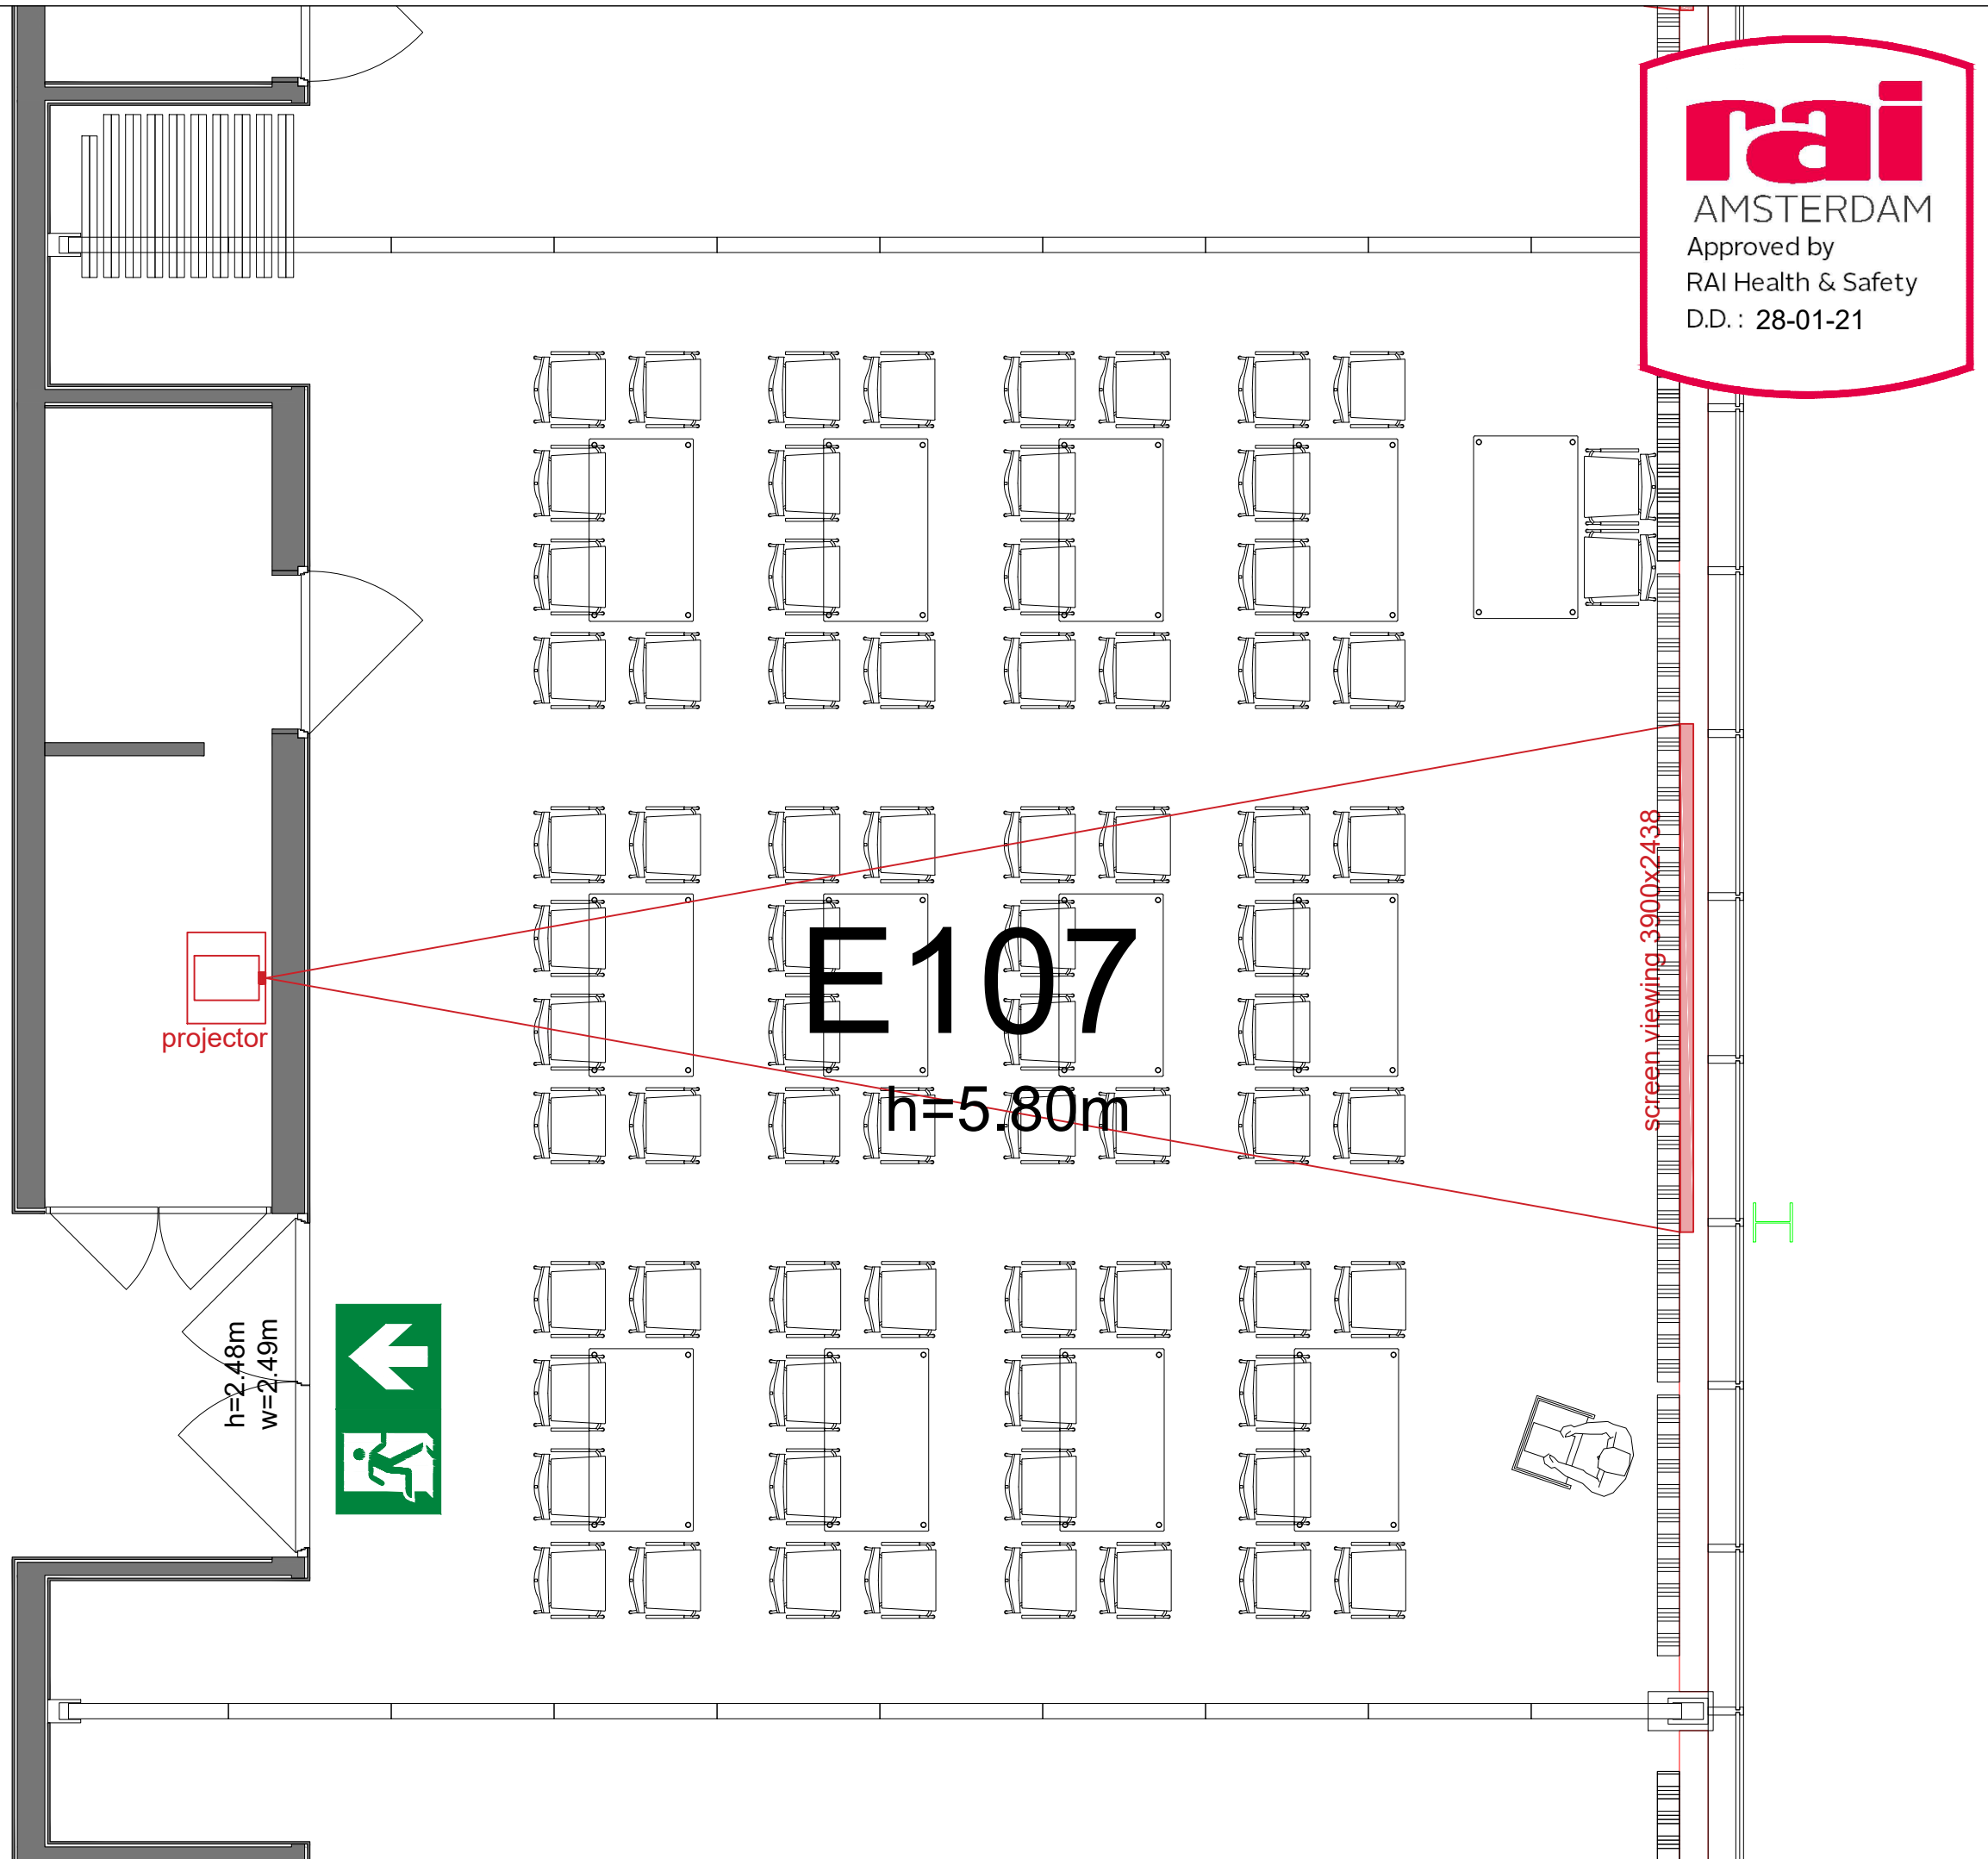


**Symbol Legend**

- Emergency Exit
- First Aid
- Fire Extinguisher
- Fire Hose Reel
- Fire Alarm Call Point
- Fire Hydrant
- Event Catering Outlet
- Event Coffee Point
- Female Toilet
- Male Toilet
- Accessible Toilet
- Cloakroom
- RAI Live Screen
- Rigging Point
- Electra & Data
- Water - Tap and Drain
- Drain
- Cable Duct

**Meubilair:**  
 - 13 tables (140 x 80 cm)  
 - 74 chairs


Virtual Tour

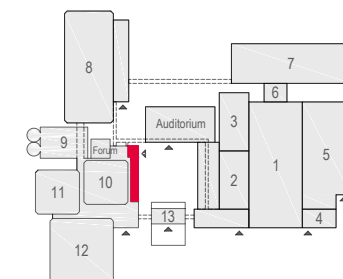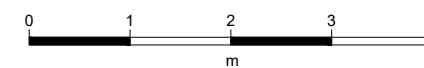

E107 - 06



Drawing Number 581  
 Date (dd-mm-yy) 24.02.2021  
 Scale A3 1:50  
 Drawn cadoffice@rai.nl  
 Changes / Omissions excepted


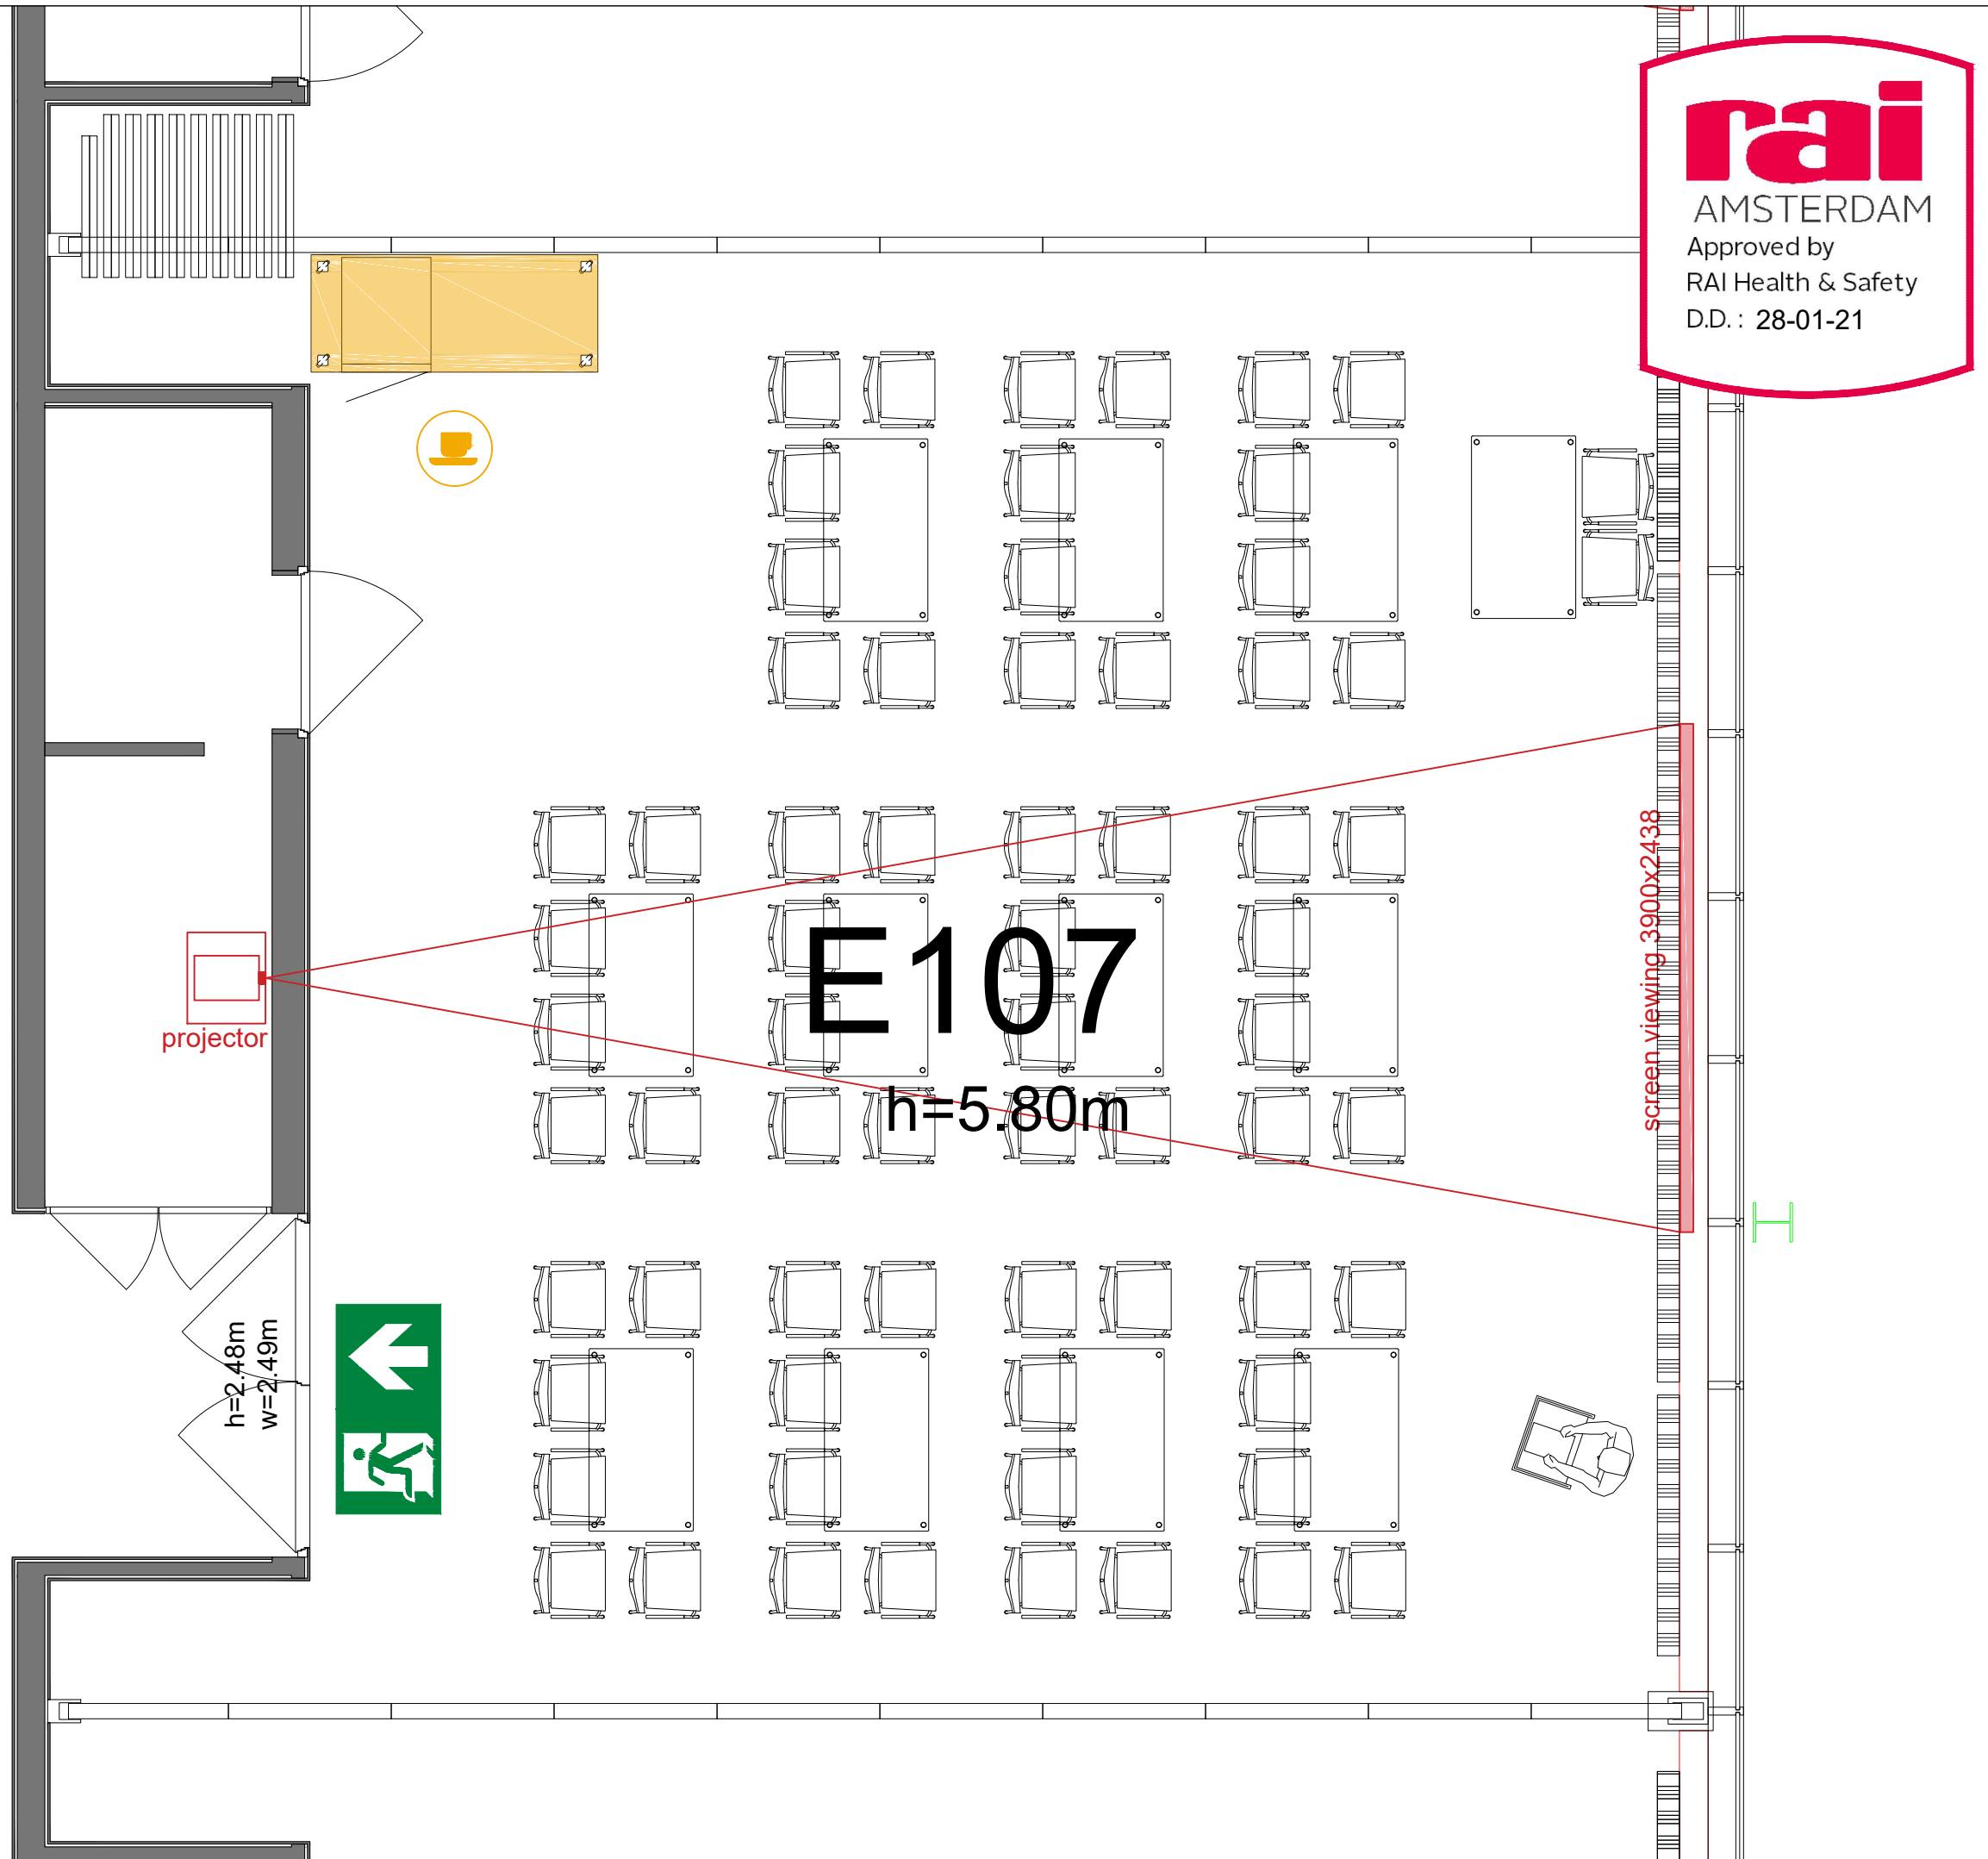


**Symbol Legend**

- Emergency Exit
- First Aid
- Fire Extinguisher
- Fire Hose Reel
- Fire Alarm Call Point
- Fire Hydrant
- Event Catering Outlet
- Event Coffee Point
- Female Toilet
- Male Toilet
- Accessible Toilet
- Cloakroom
- RAI Live Screen
- Rigging Point
- Electra & Data
- Water - Tap and Drain
- Drain
- Cable Duct

**Meubilair:**  
 - 12 tables (140 x 80 cm)  
 - 68 chairs

Virtual Tour

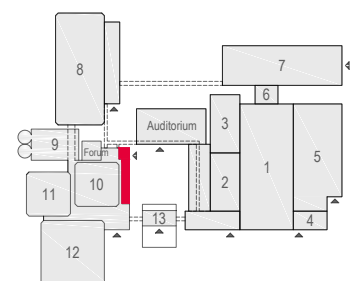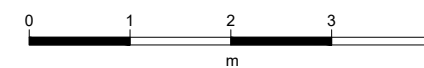


E107 - 07



Drawing Number 581  
 Date (dd-mm-yy) 24.02.2021  
 Scale A3 1:50  
 Drawn cadoffice@rai.nl  
 Changes / Omissions excepted




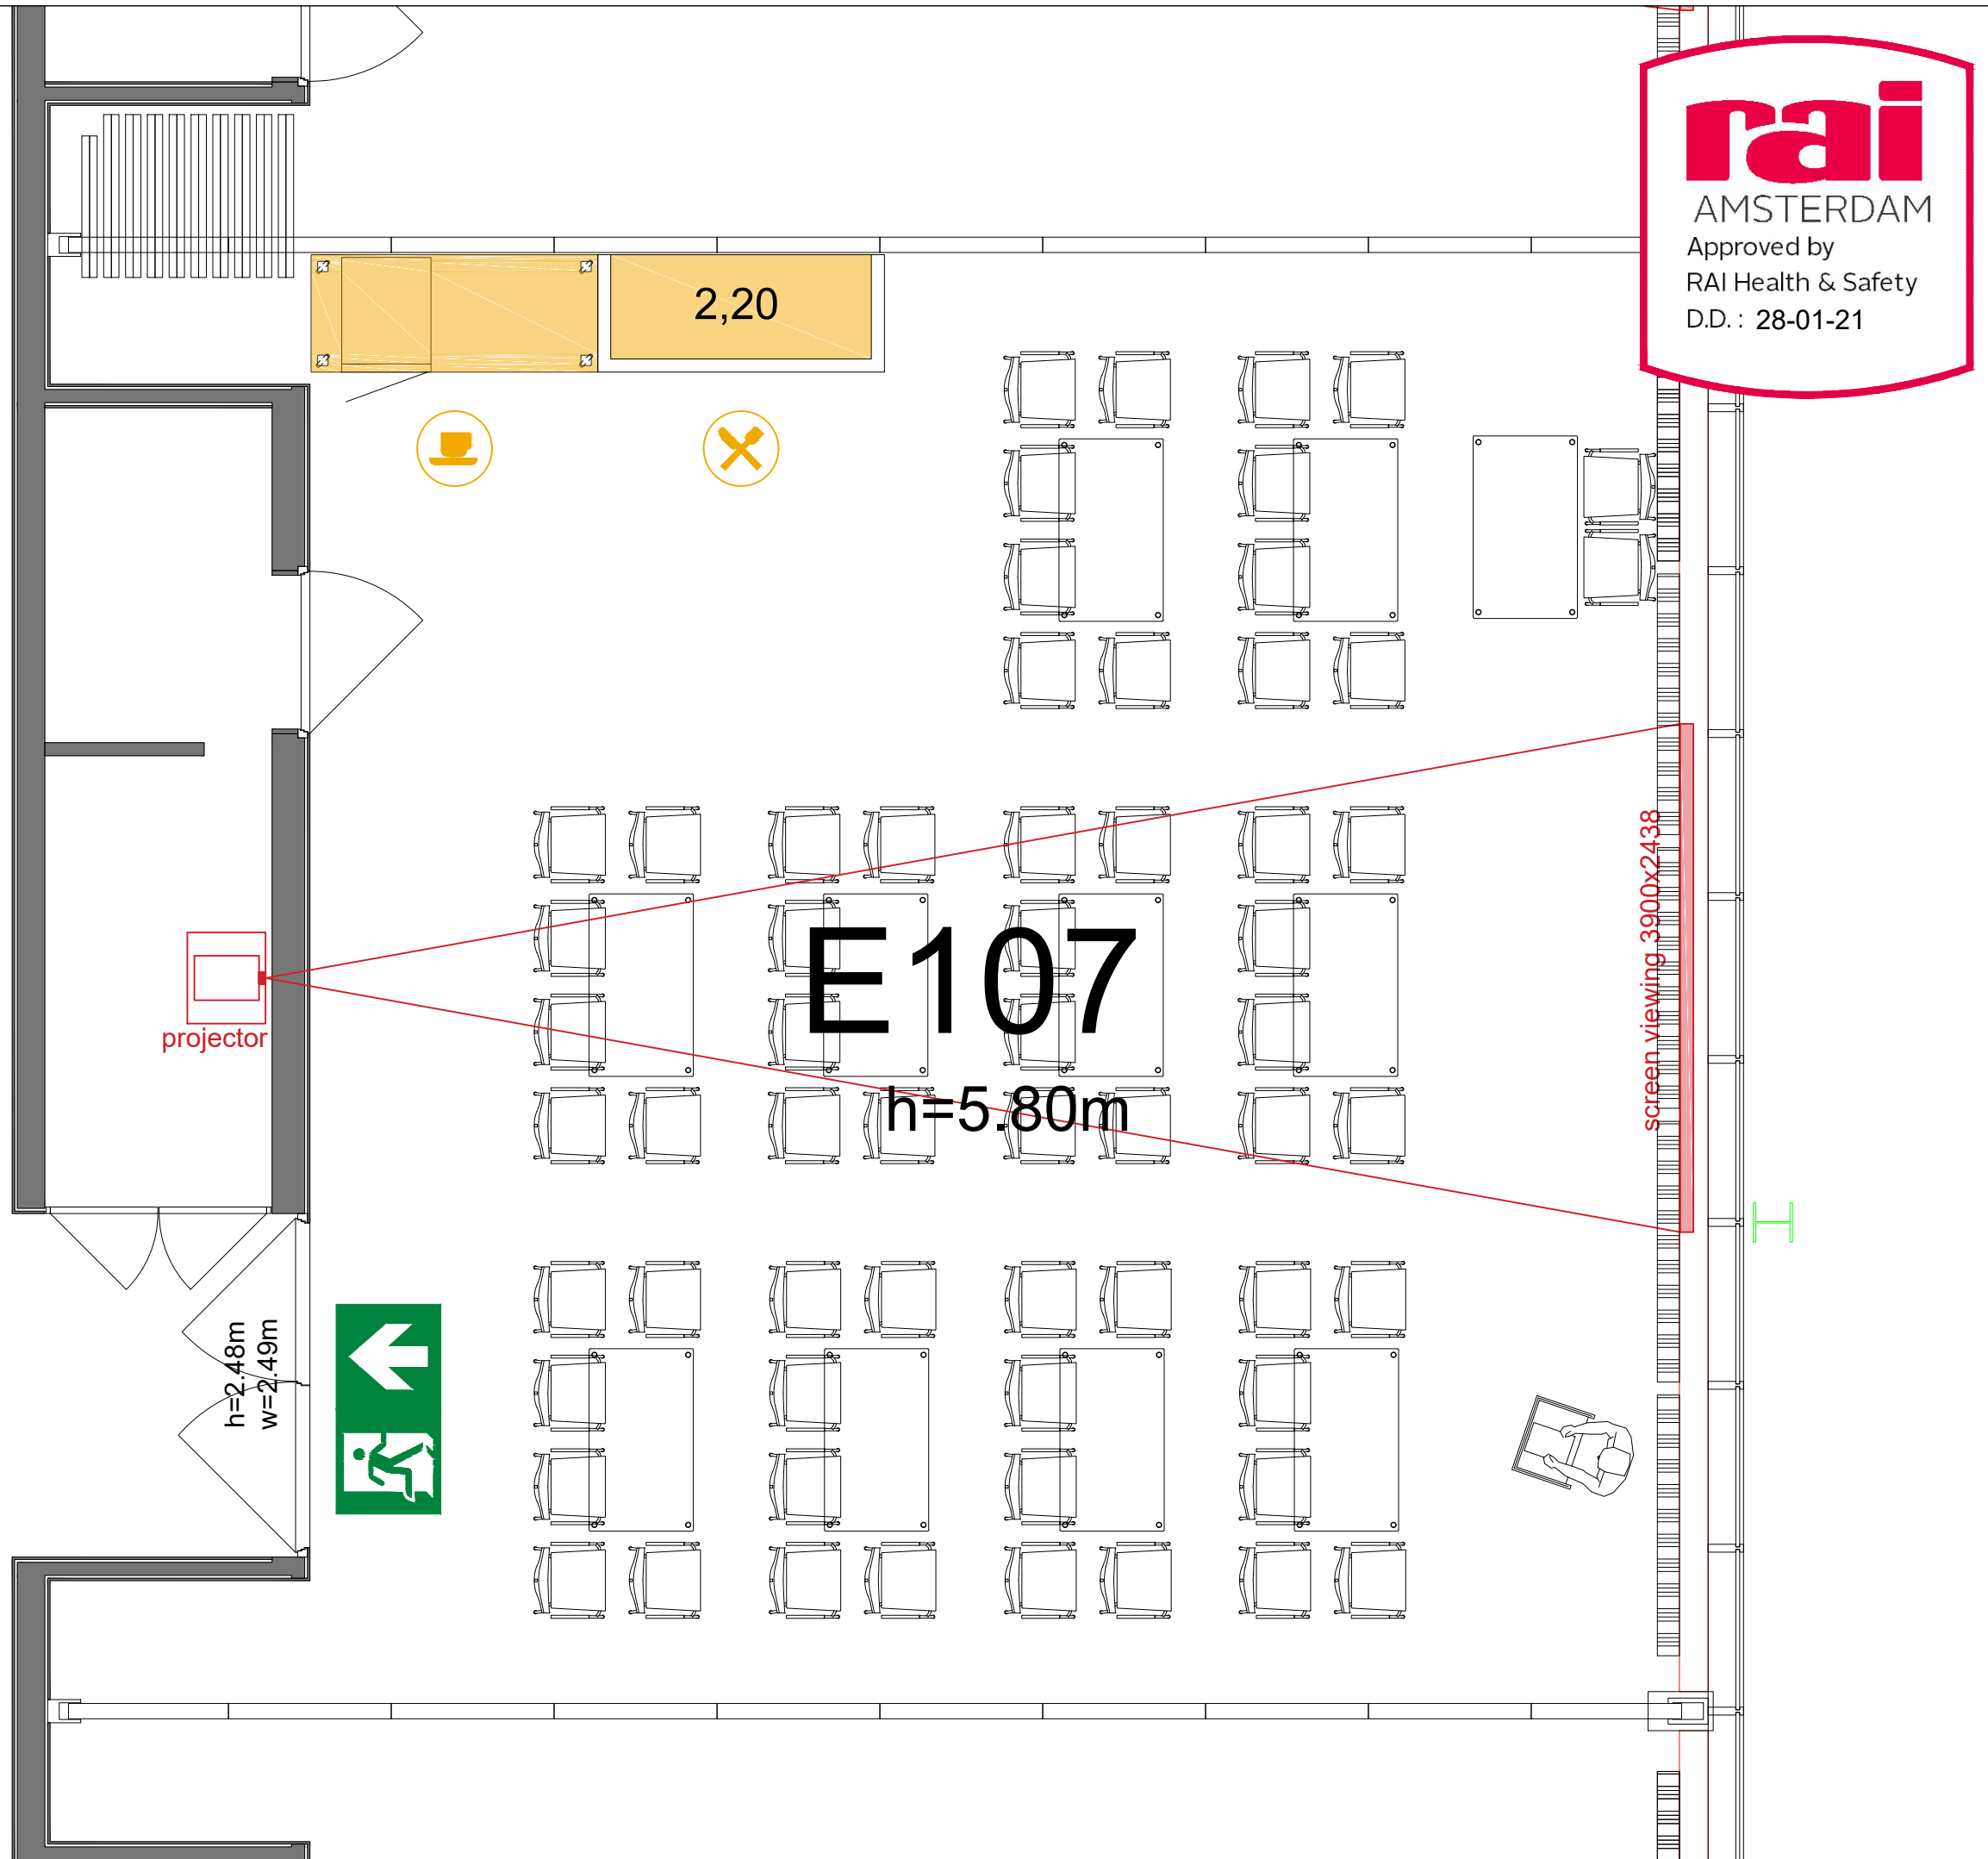


**Symbol Legend**

- Emergency Exit
- First Aid
- Fire Extinguisher
- Fire Hose Reel
- Fire Alarm Call Point
- Fire Hydrant
- Event Catering Outlet
- Event Coffee Point
- Female Toilet
- Male Toilet
- Accessible Toilet
- Cloakroom
- RAI Live Screen
- Rigging Point
- Electra & Data
- Water - Tap and Drain
- Drain
- Cable Duct

- Meubilair:**
- 11 tables (140 x 80 cm)
  - 62 chairs


Virtual Tour

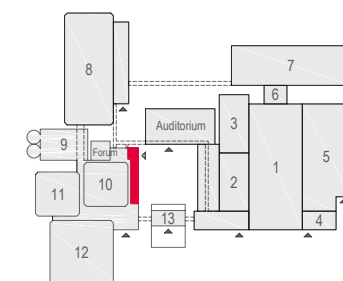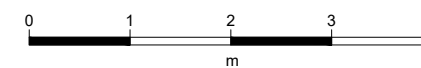

E107 - 08



Drawing Number 581  
Date (dd-mm-yy) 24.02.2021  
Scale A3 1:50  
Drawn cadoffice@rai.nl  
Changes / Omissions excepted

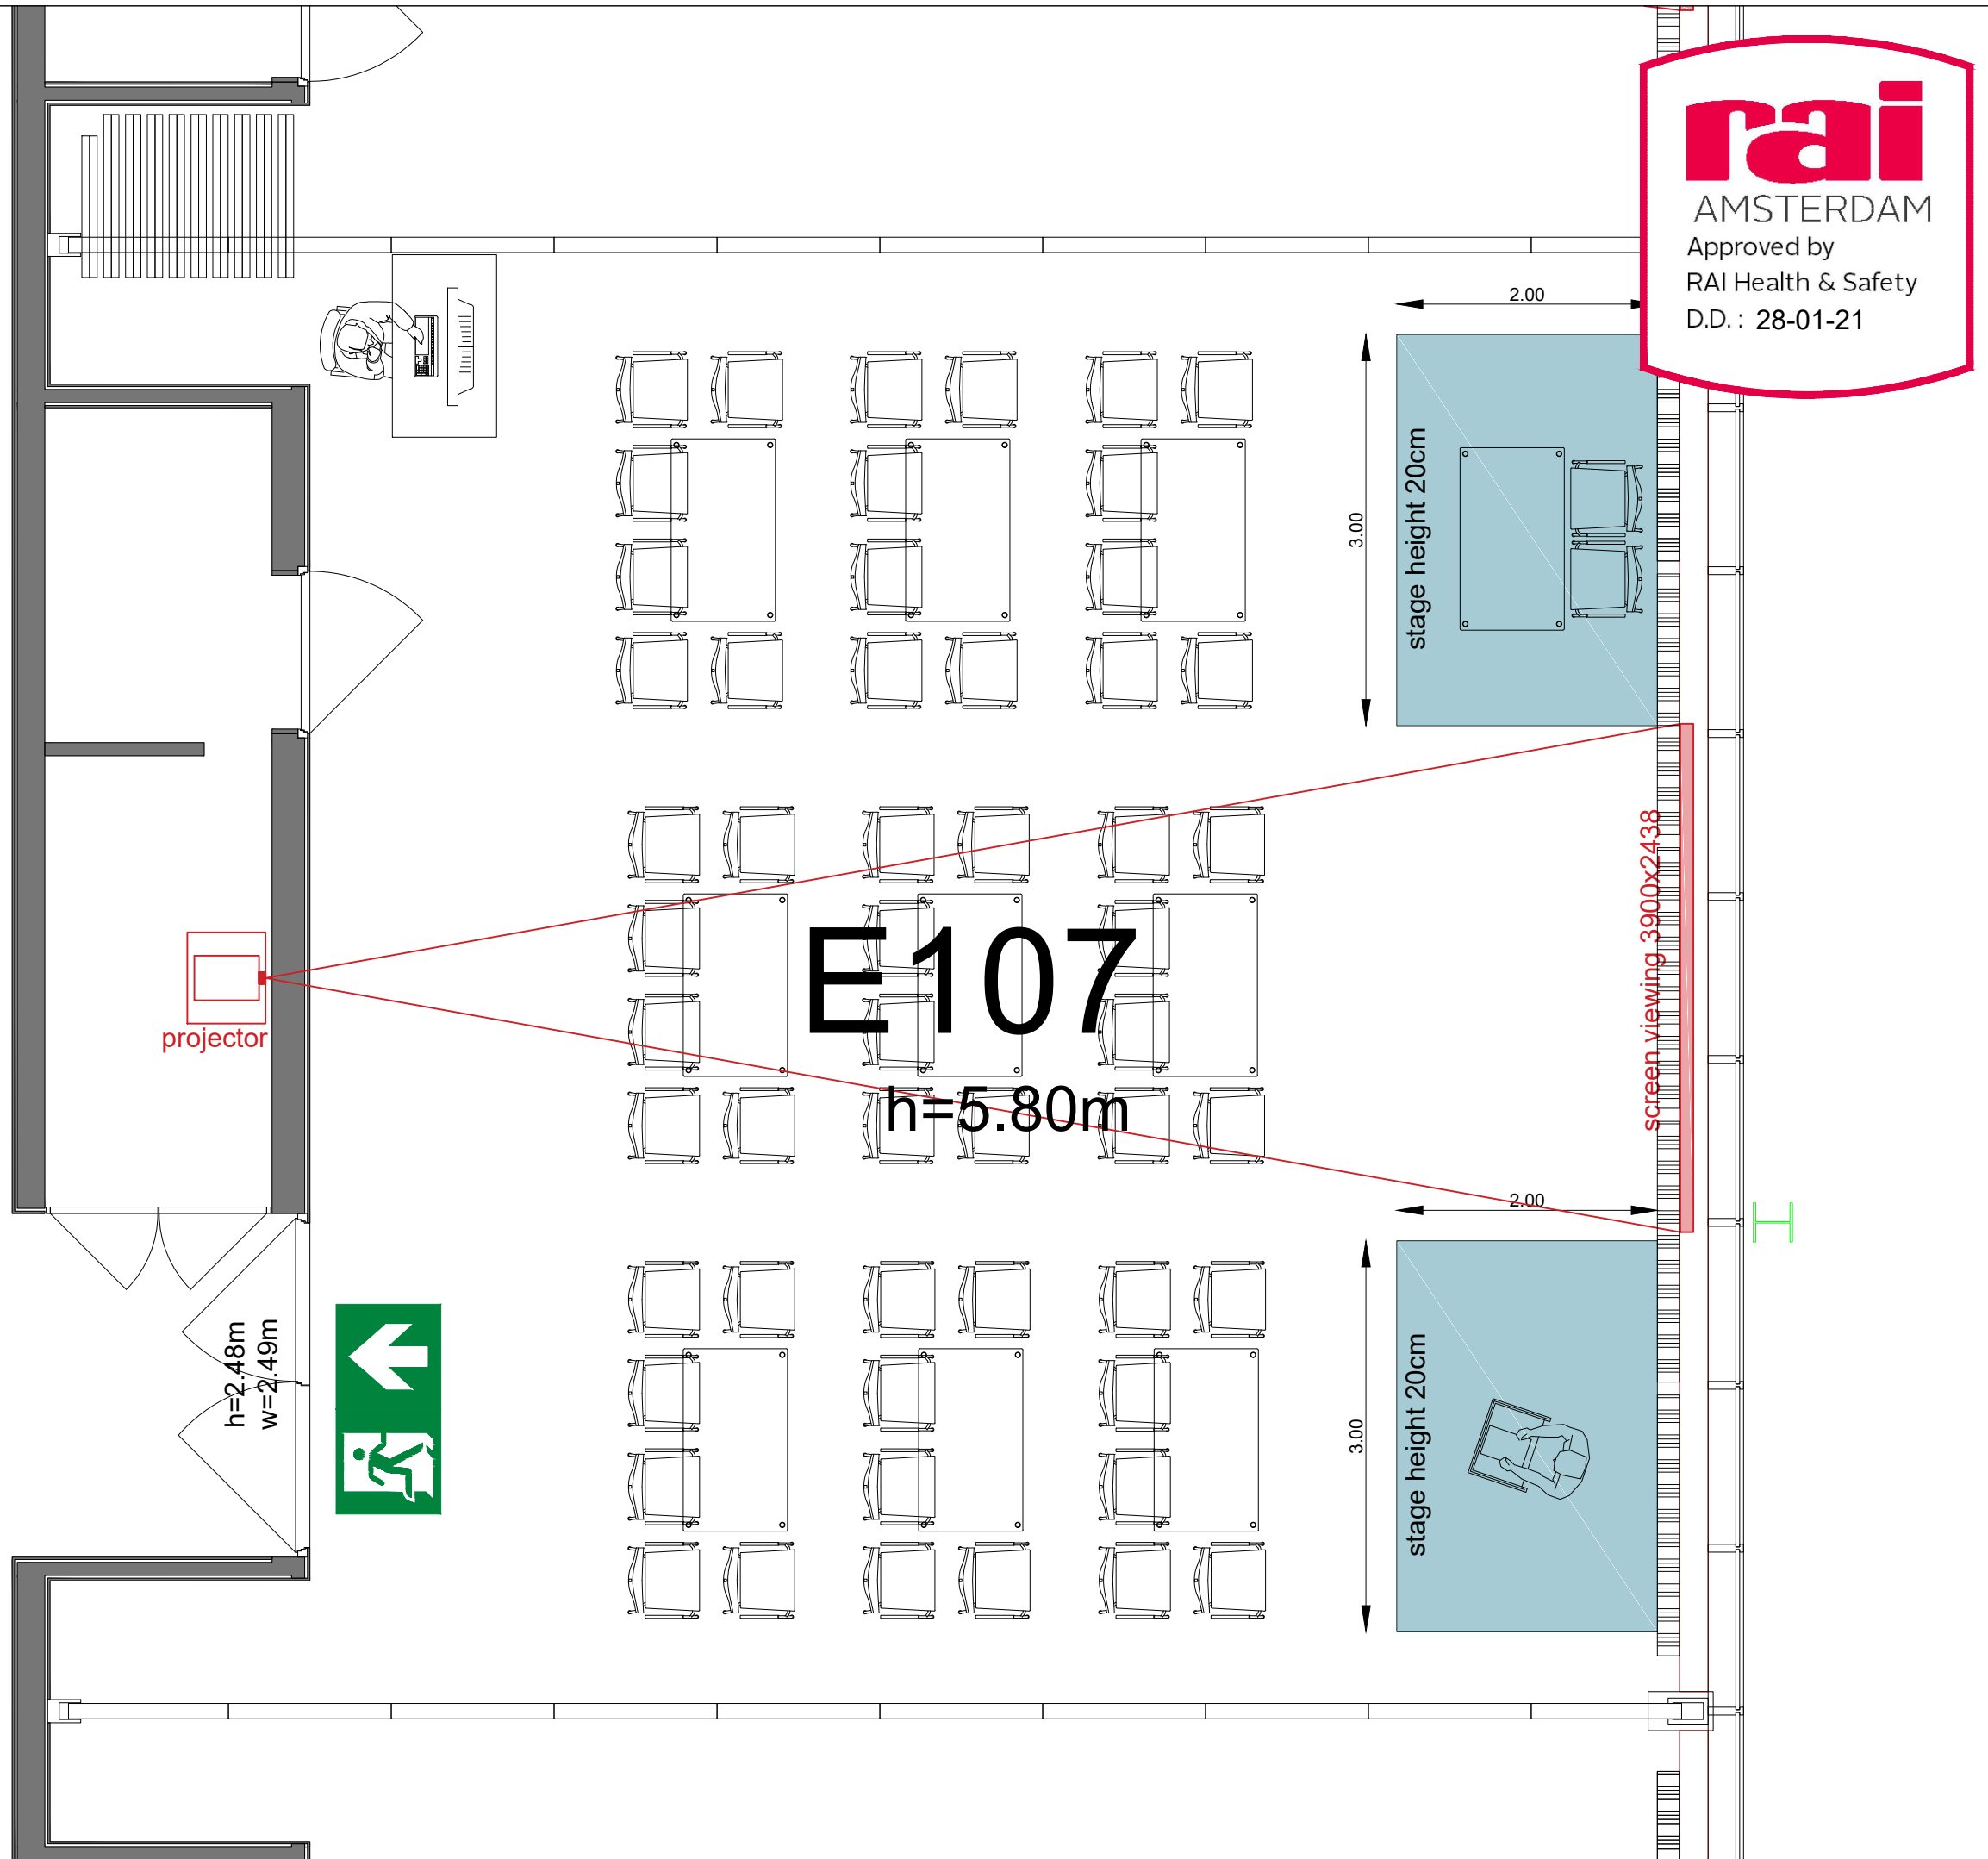



**Symbol Legend**

- Emergency Exit
- First Aid
- Fire Extinguisher
- Fire Hose Reel
- Fire Alarm Call Point
- Fire Hydrant
- Event Catering Outlet
- Event Coffee Point
- Female Toilet
- Male Toilet
- Accessible Toilet
- Cloakroom
- RAI Live Screen
- Rigging Point
- Electra & Data
- Water - Tap and Drain
- Drain
- Cable Duct

**Meubilair:**

- 11 tables (140 x 80 cm)
- 56 chairs


**Virtual Tour**

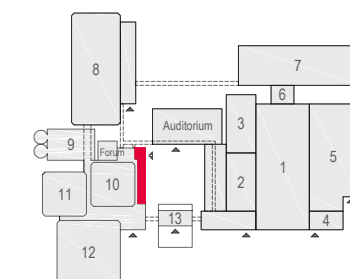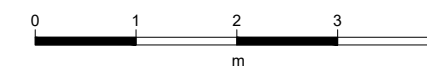

E107 - 09



Drawing Number 581  
Date (dd-mm-yy) 24.02.2021  
Scale A3 1:50  
Drawn cadoffice@rai.nl  
Changes / Omissions excepted


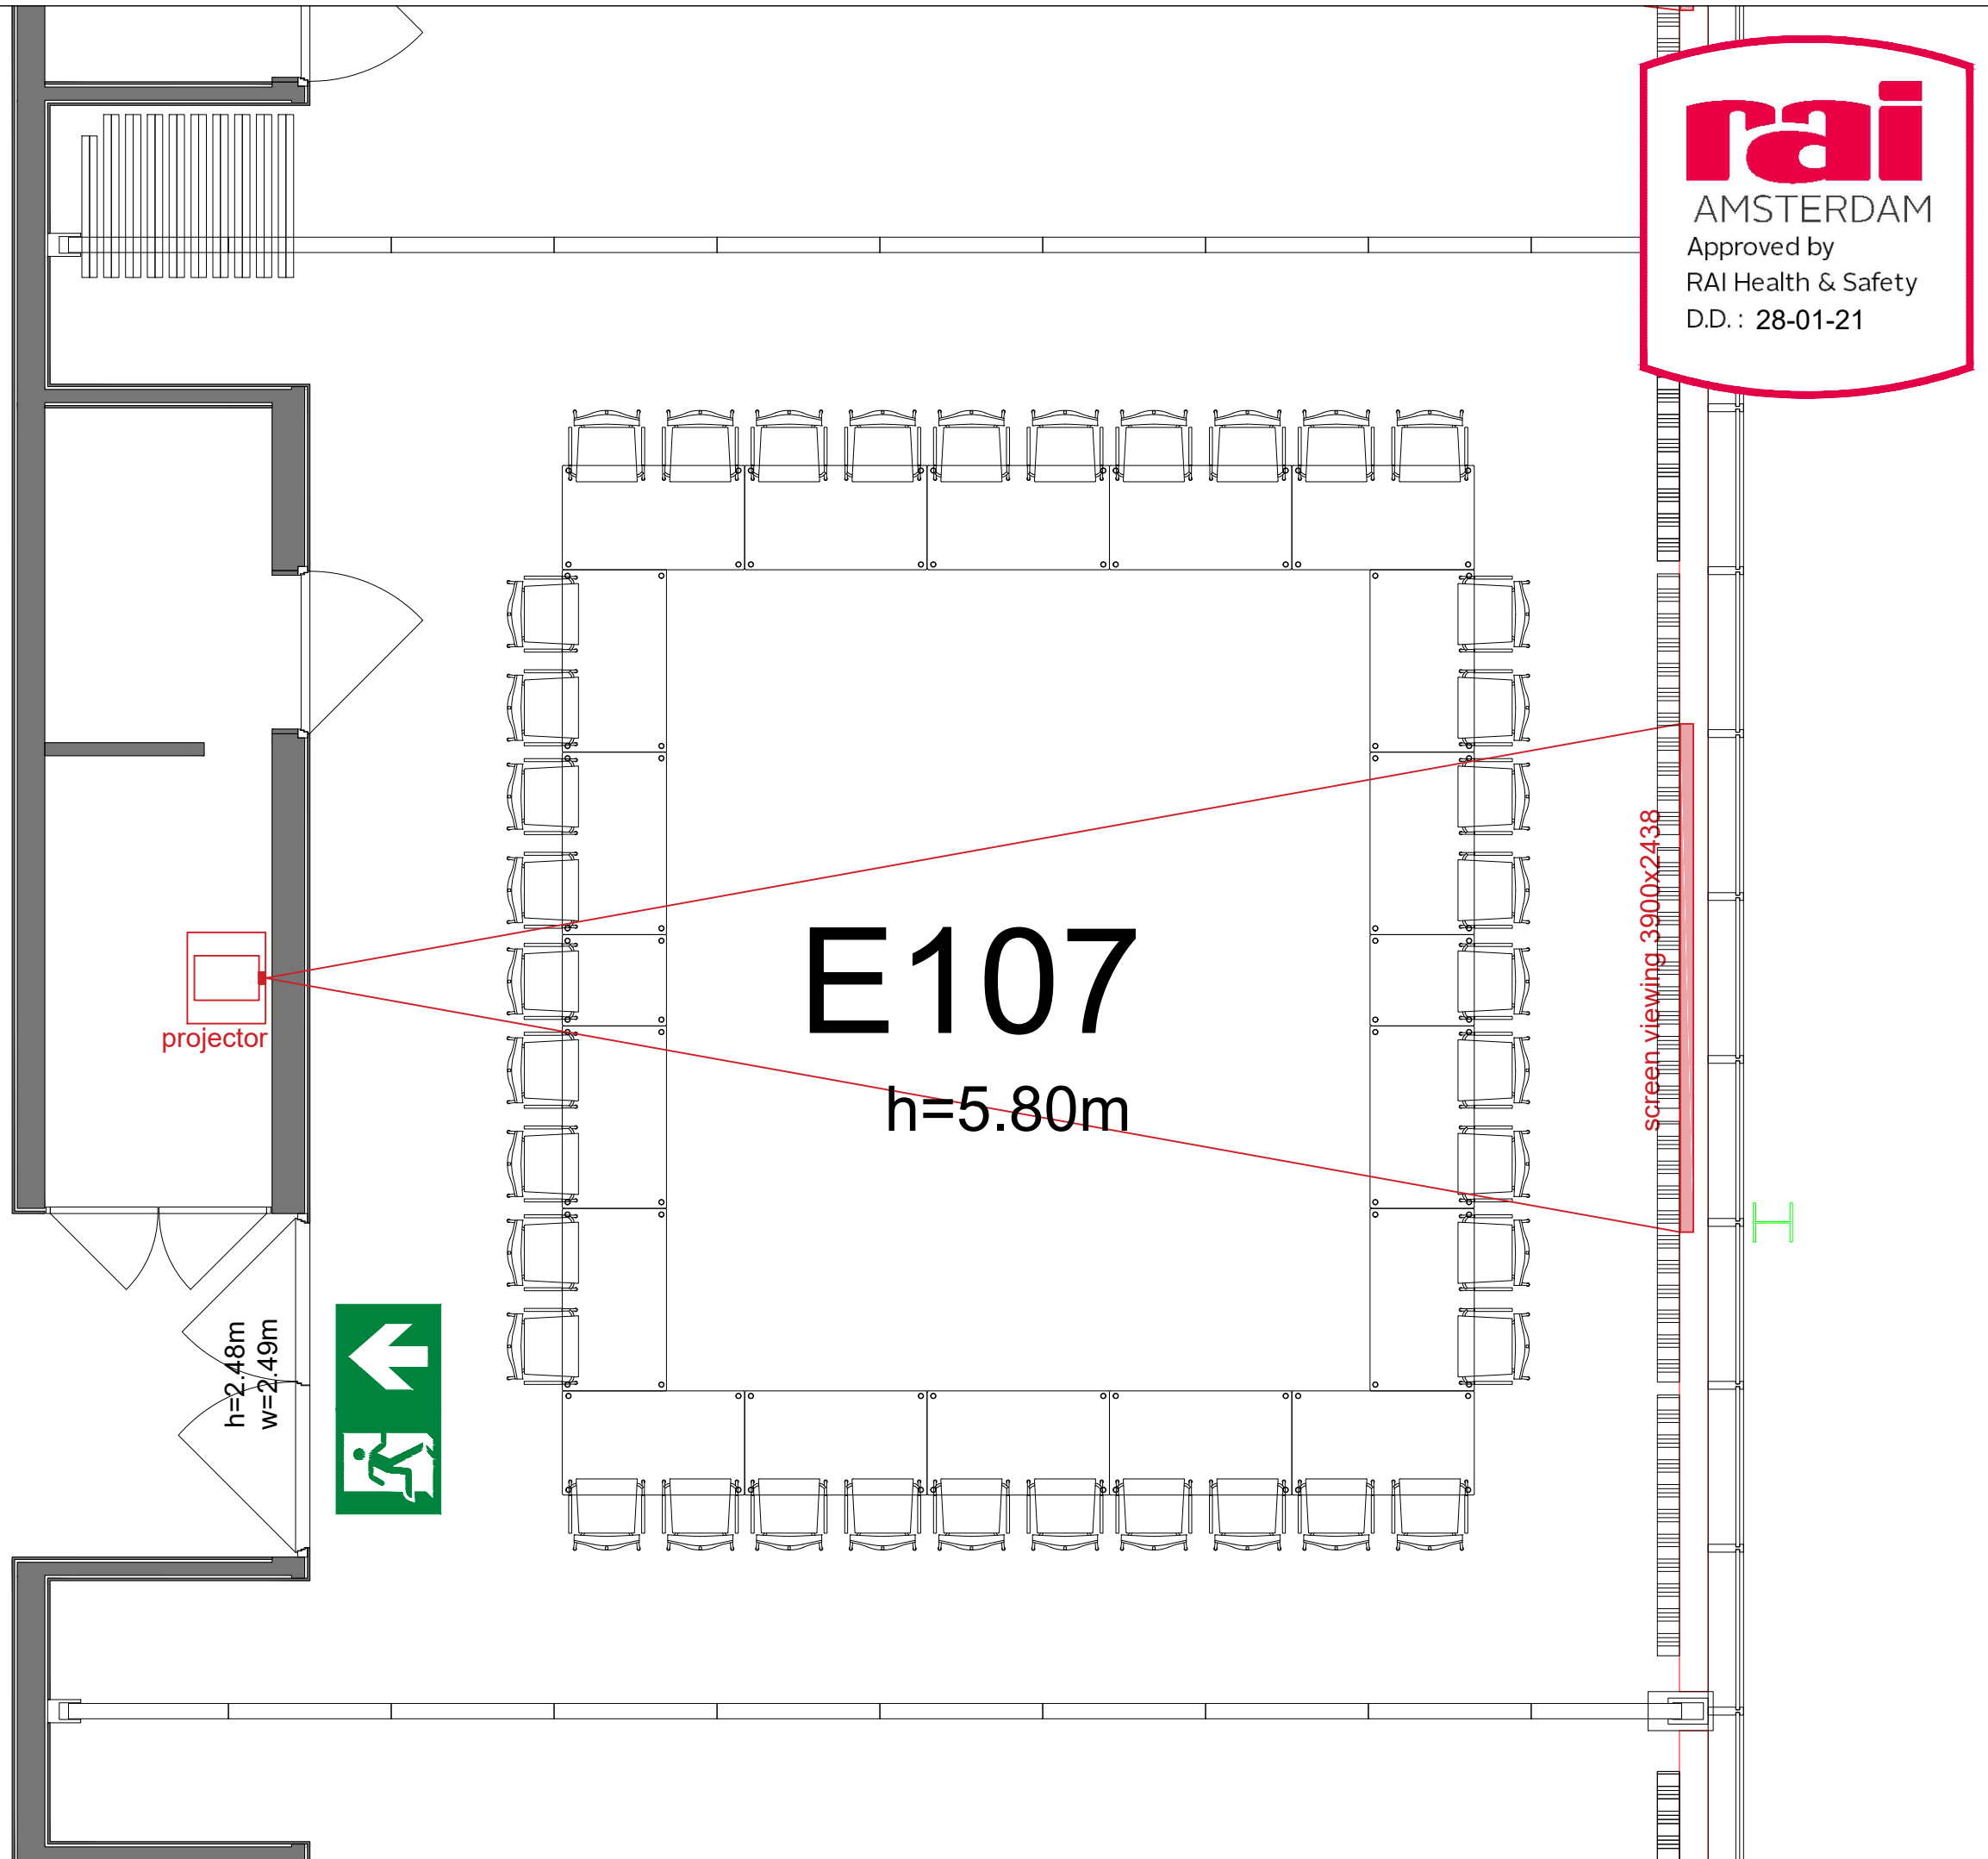


**Symbol Legend**

- Emergency Exit
- First Aid
- Fire Extinguisher
- Fire Hose Reel
- Fire Alarm Call Point
- Fire Hydrant
- Event Catering Outlet
- Event Coffee Point
- Female Toilet
- Male Toilet
- Accessible Toilet
- Cloakroom
- RAI Live Screen
- Rigging Point
- Electra & Data
- Water - Tap and Drain
- Drain
- Cable Duct

**Meubilair:**  
 - 19 tables (140 x 80 cm)  
 - 38 chairs


Virtual Tour

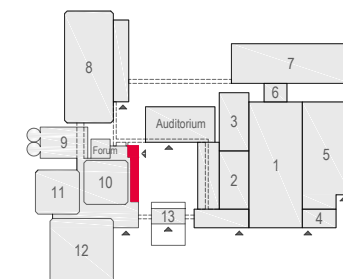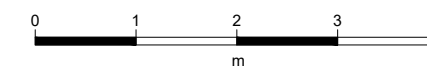

E107 - 10



Drawing Number 581  
 Date (dd-mm-yy) 24.02.2021  
 Scale A3 1:50  
 Drawn cadoffice@rai.nl  
 Changes / Omissions excepted


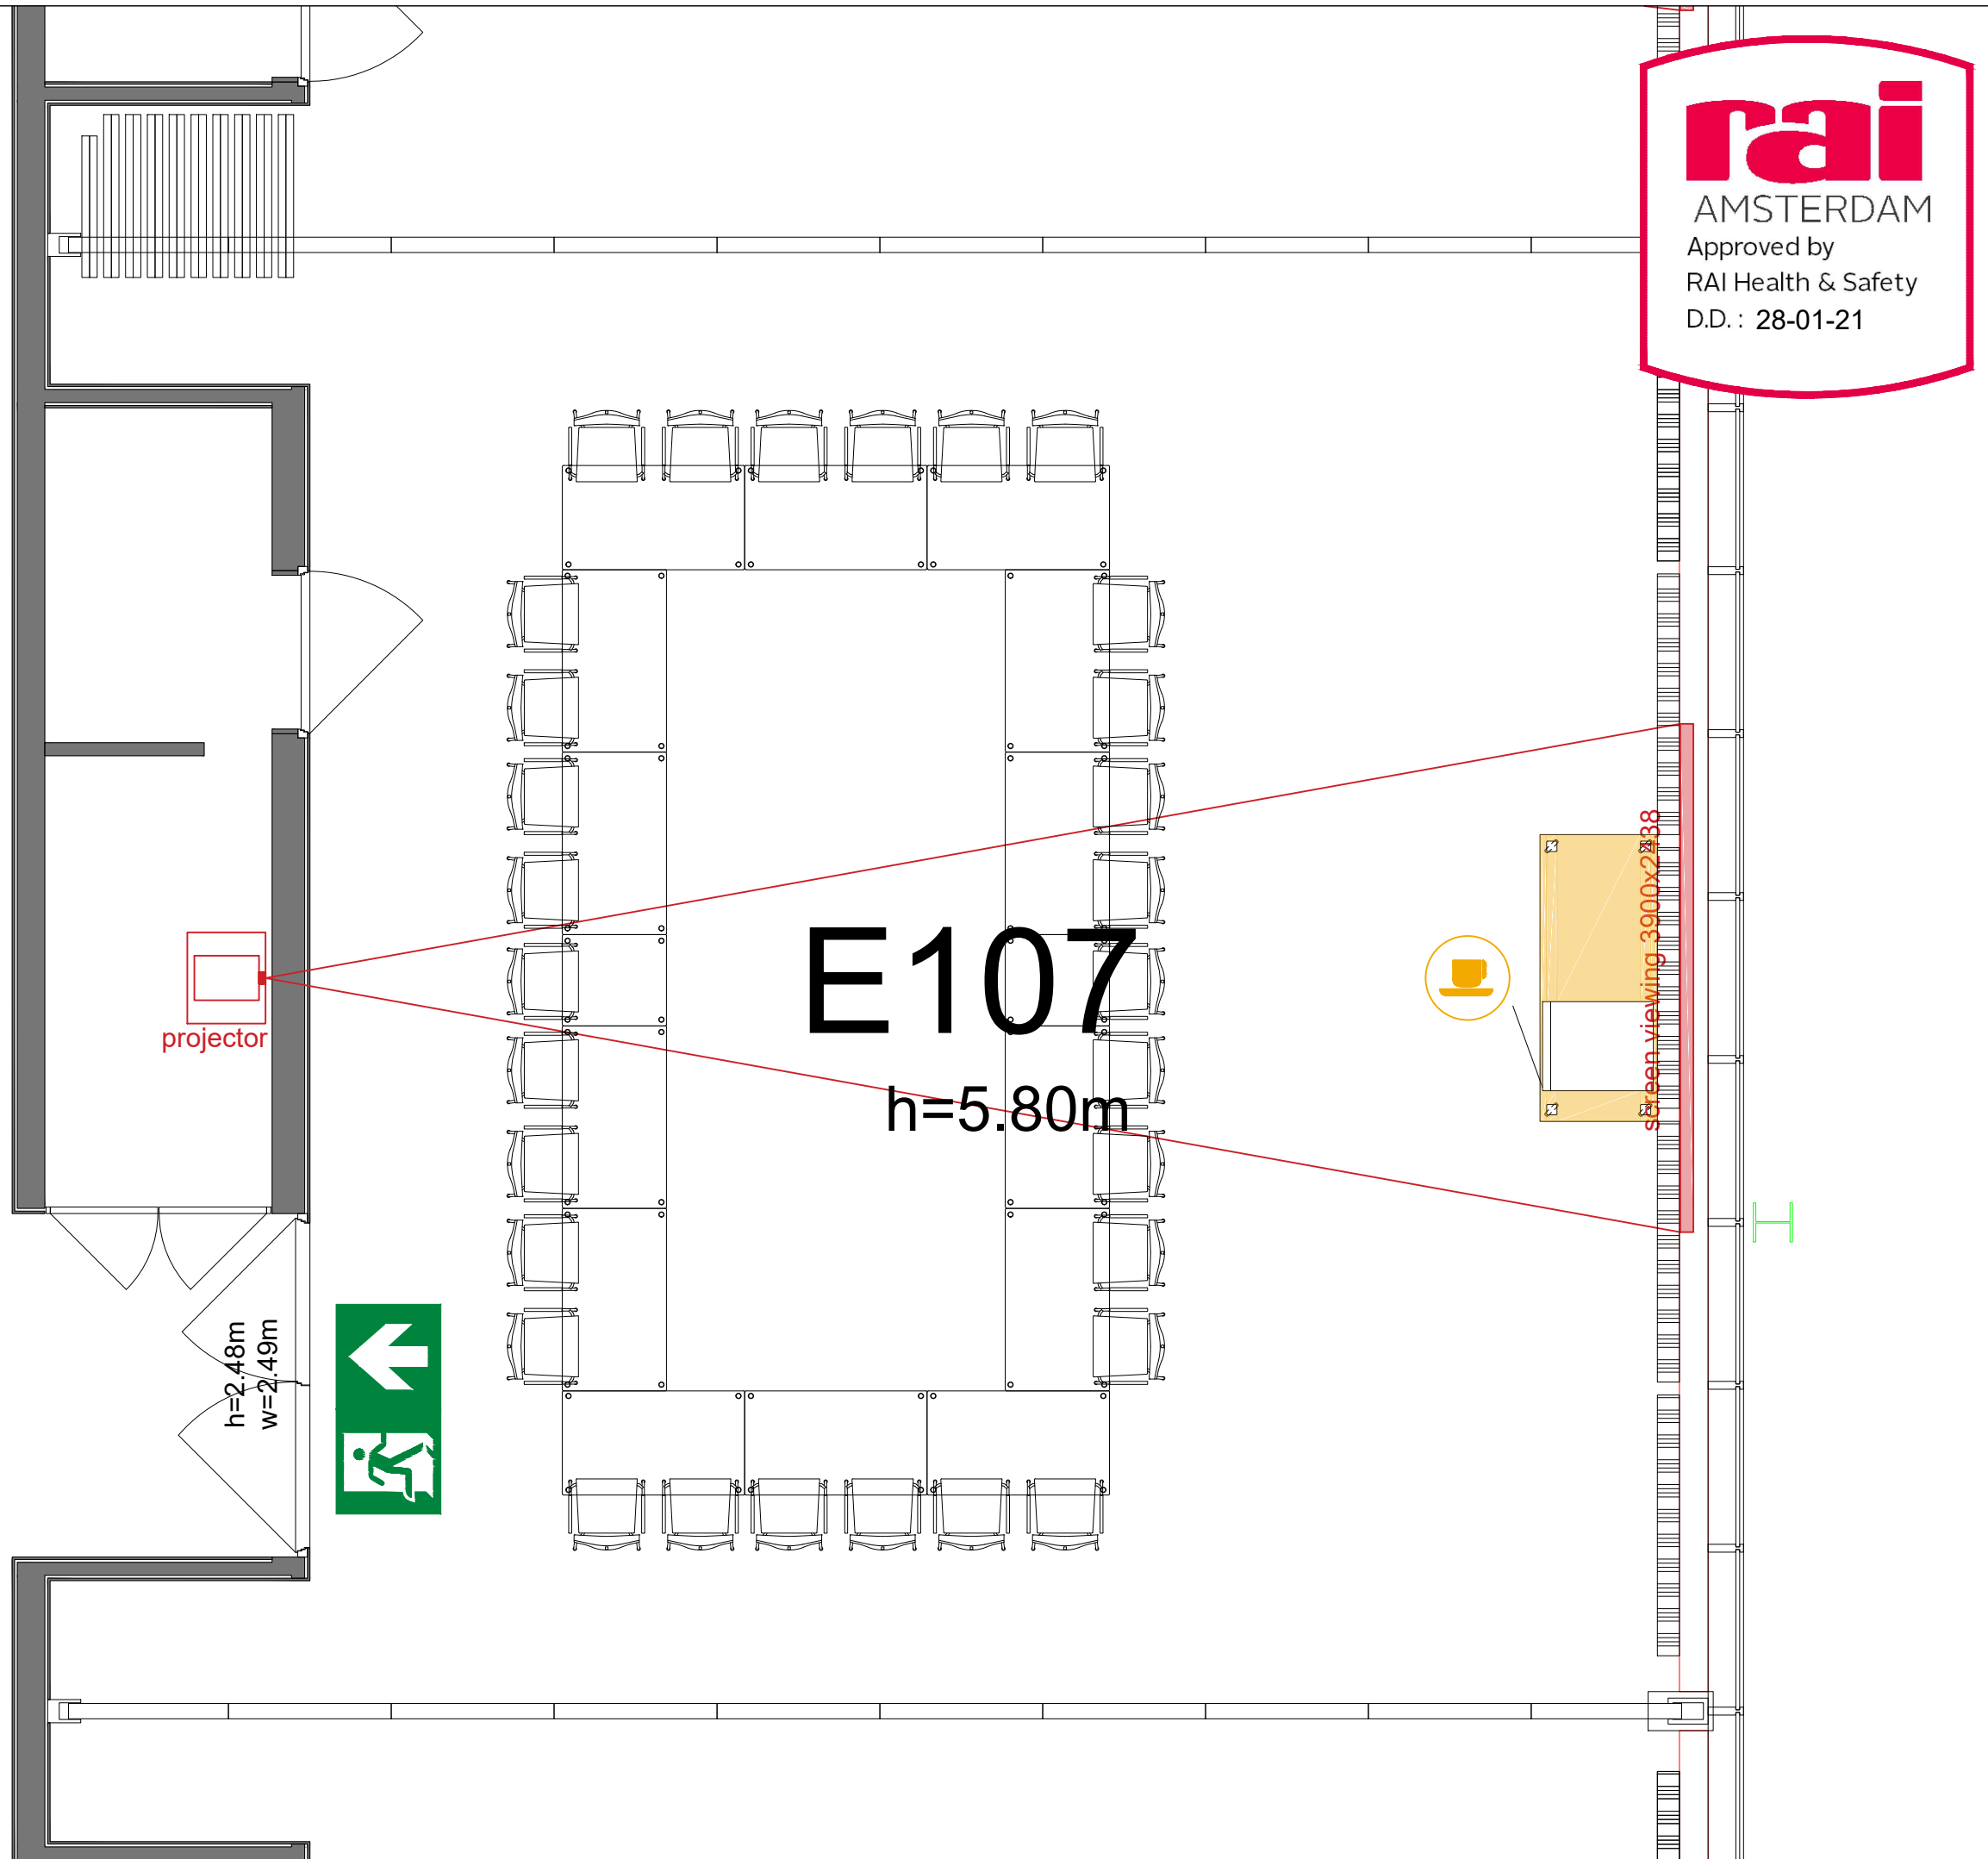


**Symbol Legend**

- Emergency Exit
- First Aid
- Fire Extinguisher
- Fire Hose Reel
- Fire Alarm Call Point
- Fire Hydrant
- Event Catering Outlet
- Event Coffee Point
- Female Toilet
- Male Toilet
- Accessible Toilet
- Cloakroom
- RAI Live Screen
- Rigging Point
- Electra & Data
- Water - Tap and Drain
- Drain
- Cable Duct

Meubilair:  
 - 15 tables (140 x 80 cm)  
 - 30 chairs


Virtual Tour

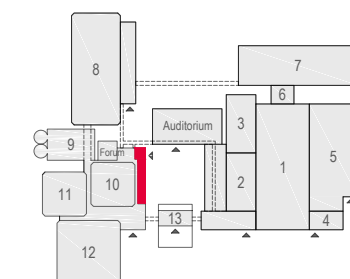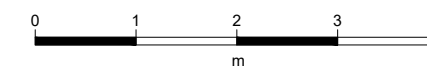

E107 - 11



Drawing Number 581  
 Date (dd-mm-yy) 24.02.2021  
 Scale A3 1:50  
 Drawn cadoffice@rai.nl  
 Changes / Omissions excepted


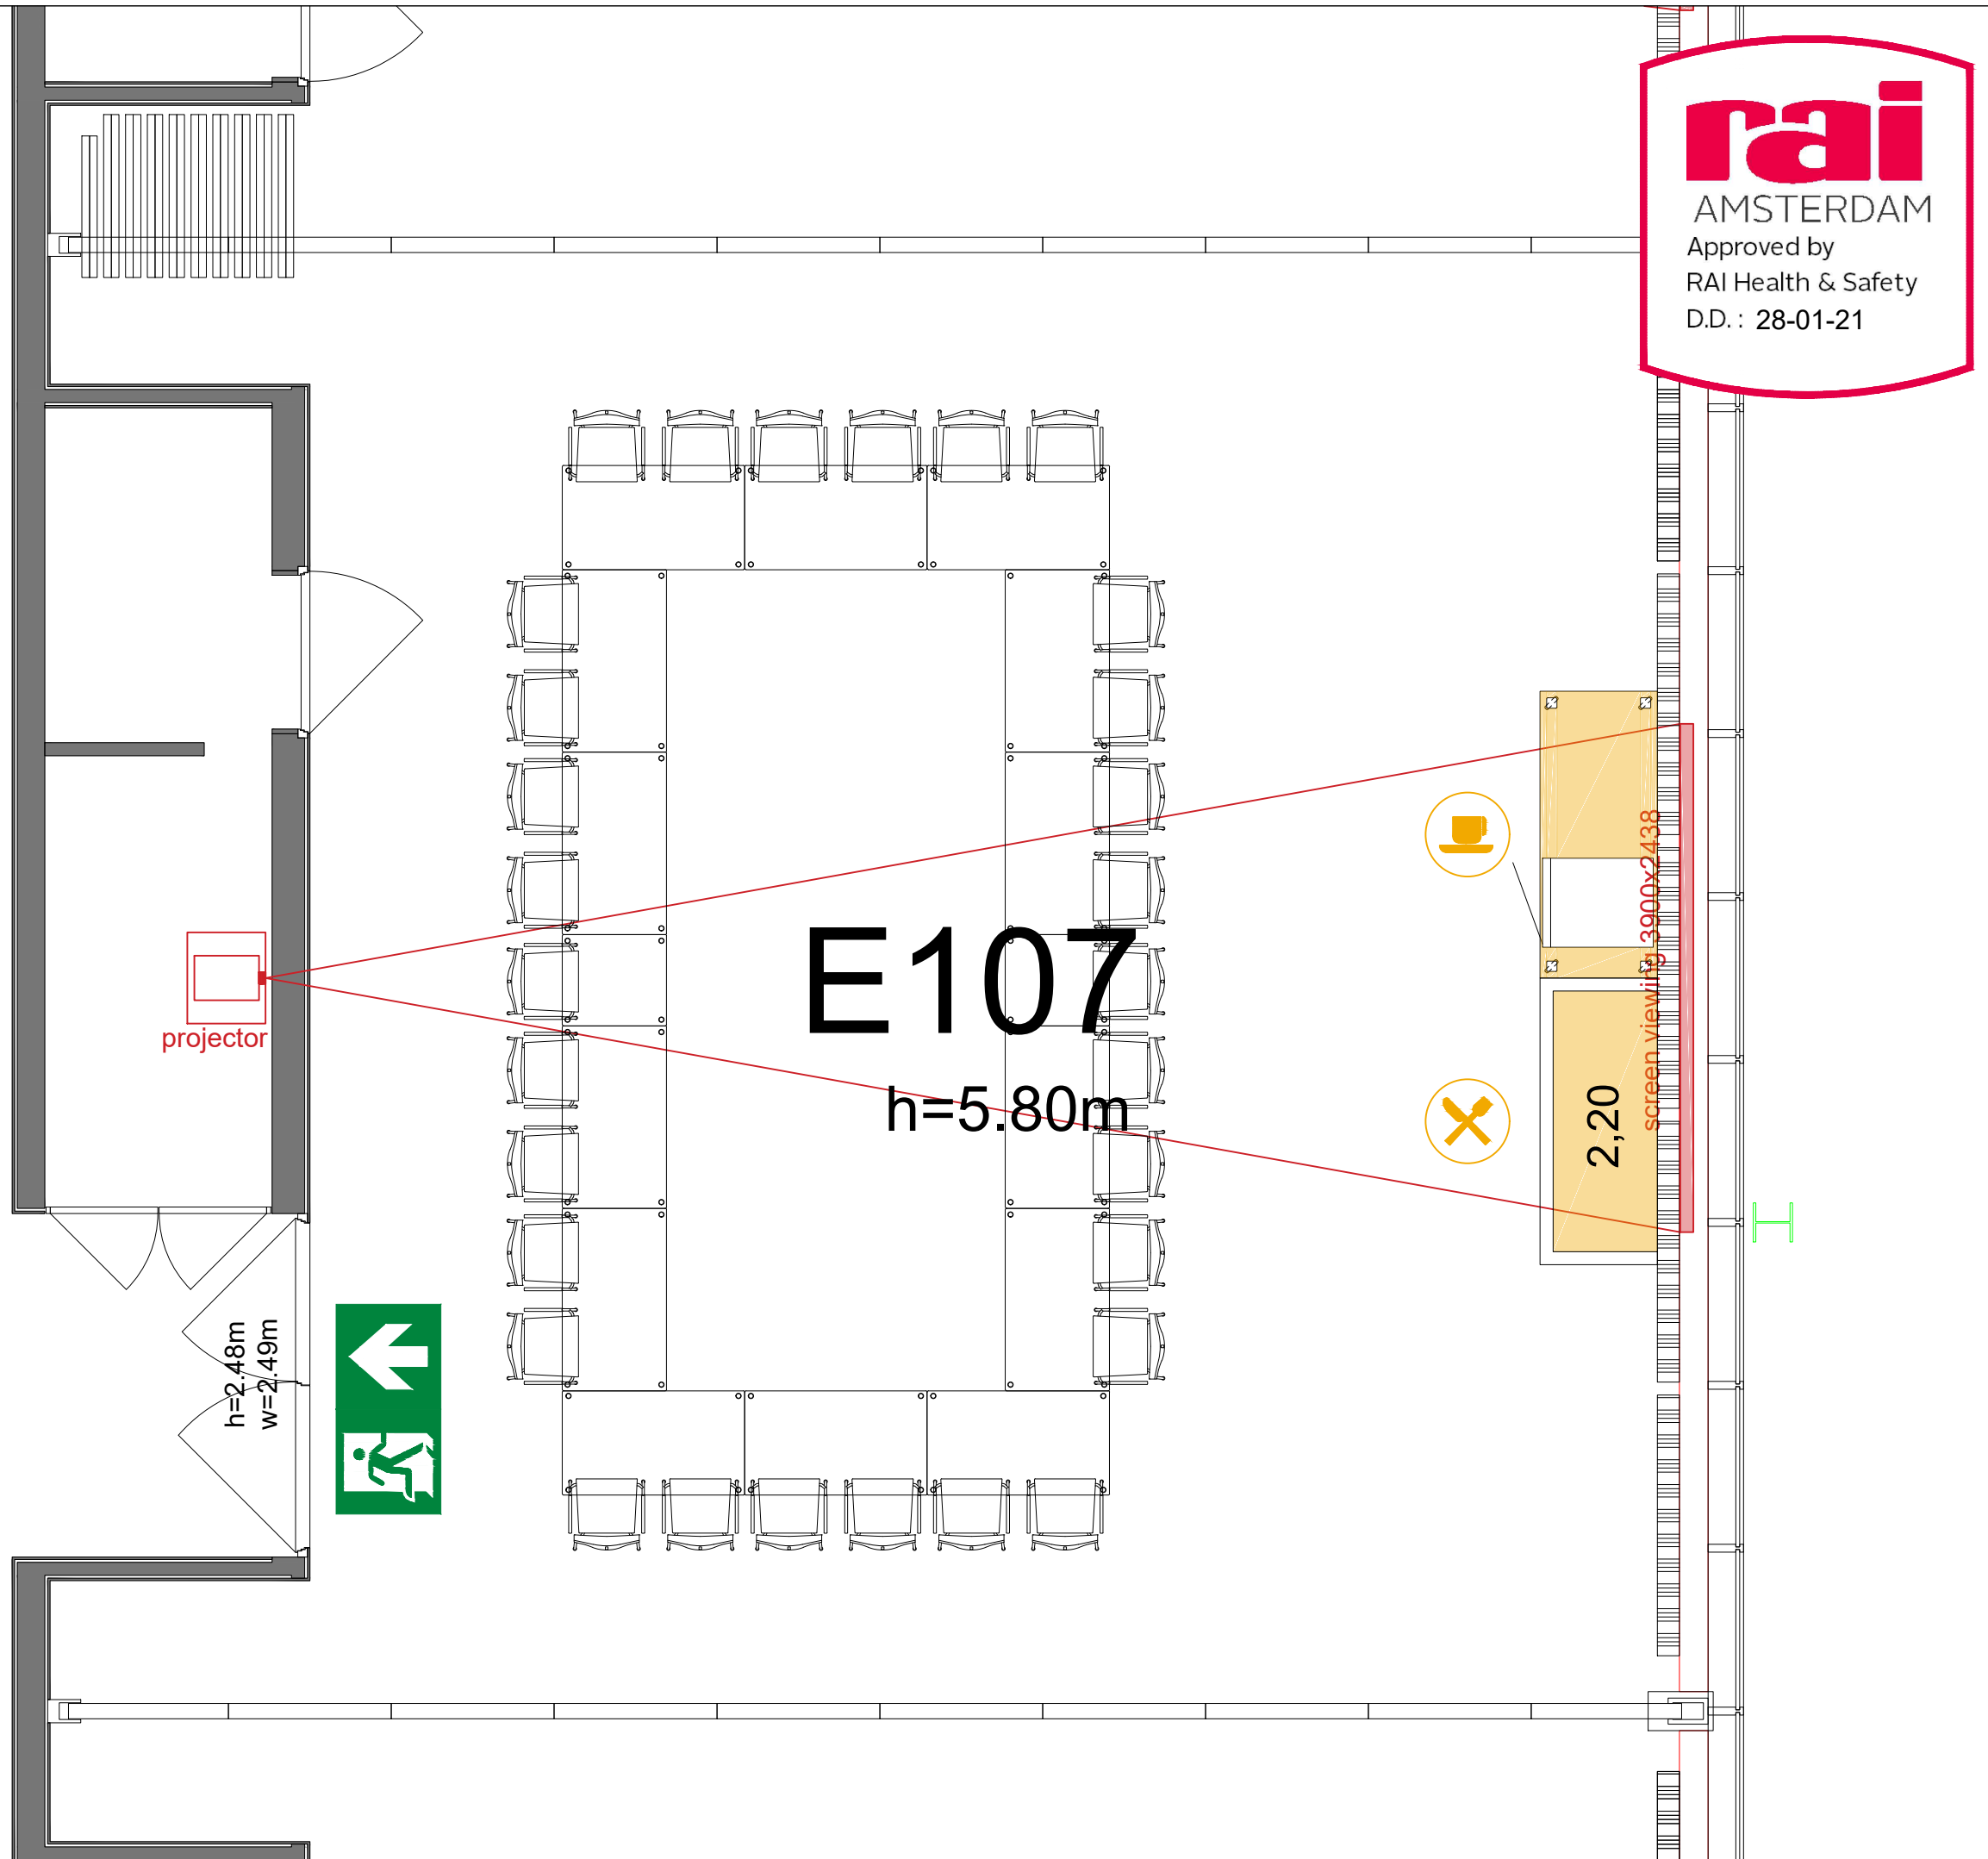


**Symbol Legend**

- Emergency Exit
- First Aid
- Fire Extinguisher
- Fire Hose Reel
- Fire Alarm Call Point
- Fire Hydrant
- Event Catering Outlet
- Event Coffee Point
- Female Toilet
- Male Toilet
- Accessible Toilet
- Cloakroom
- RAI Live Screen
- Rigging Point
- Electra & Data
- Water - Tap and Drain
- Drain
- Cable Duct

**Meubilair:**  
 - 15 tables (140 x 80 cm)  
 - 30 chairs


Virtual Tour

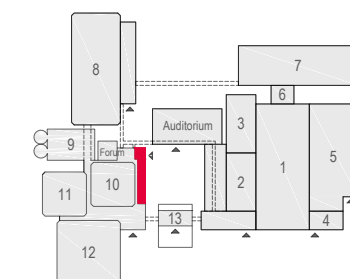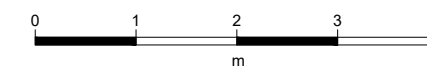

E107 - 12



Drawing Number 581  
 Date (dd-mm-yy) 24.02.2021  
 Scale A3 1:50  
 Drawn cadoffice@rai.nl  
 Changes / Omissions excepted

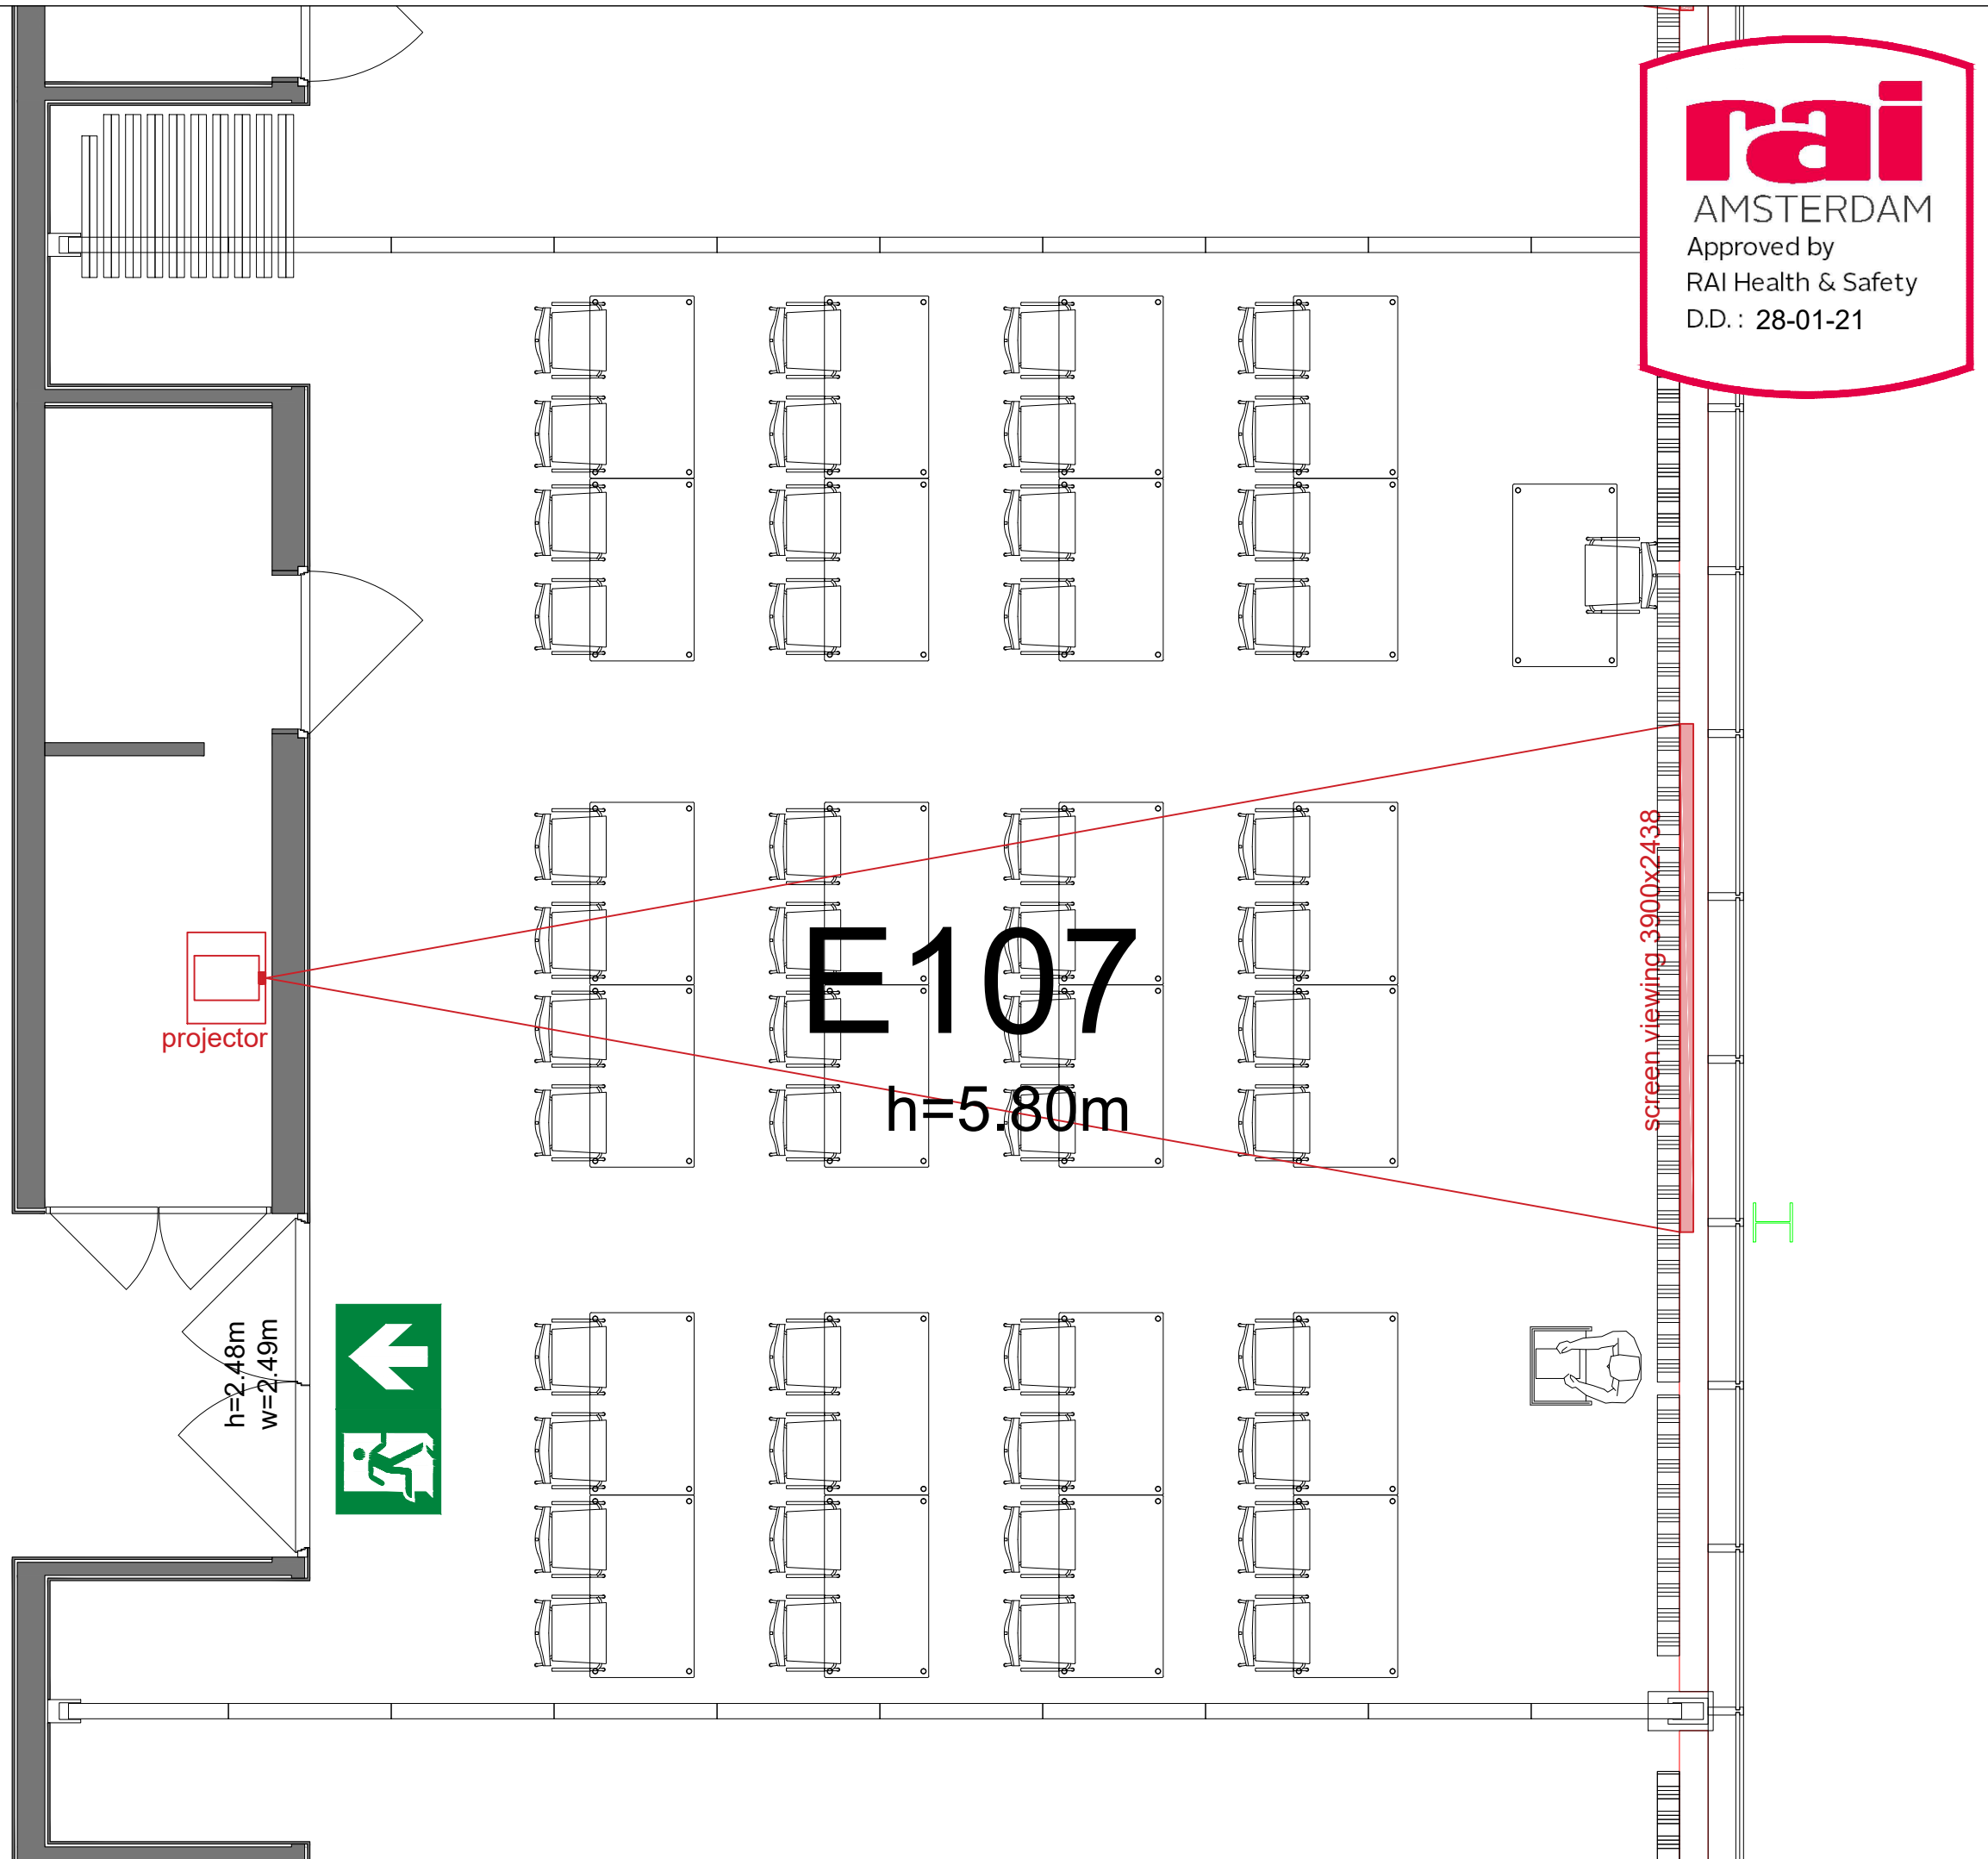



**rai**  
 AMSTERDAM  
 Approved by  
 RAI Health & Safety  
 D.D. : 28-01-21

**Symbol Legend**

- Emergency Exit
- First Aid
- Fire Extinguisher
- Fire Hose Reel
- Fire Alarm Call Point
- Fire Hydrant
- Event Catering Outlet
- Event Coffee Point
- Female Toilet
- Male Toilet
- Accessible Toilet
- Cloakroom
- RAI Live Screen
- Rigging Point
- Electra & Data
- Water - Tap and Drain
- Drain
- Cable Duct

**Meubilair:**  
 - 25 tables (140 x 80 cm)  
 - 49 chairs

Virtual Tour

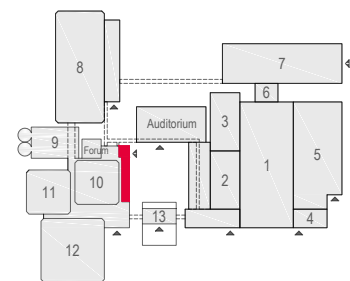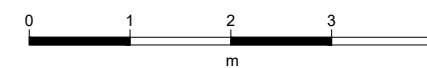


E107 - 13

**rai**  
 AMSTERDAM

Drawing Number 581  
 Date (dd-mm-yy) 24.02.2021  
 Scale A3 1:50  
 Drawn cadoffice@rai.nl  
 Changes / Omissions excepted



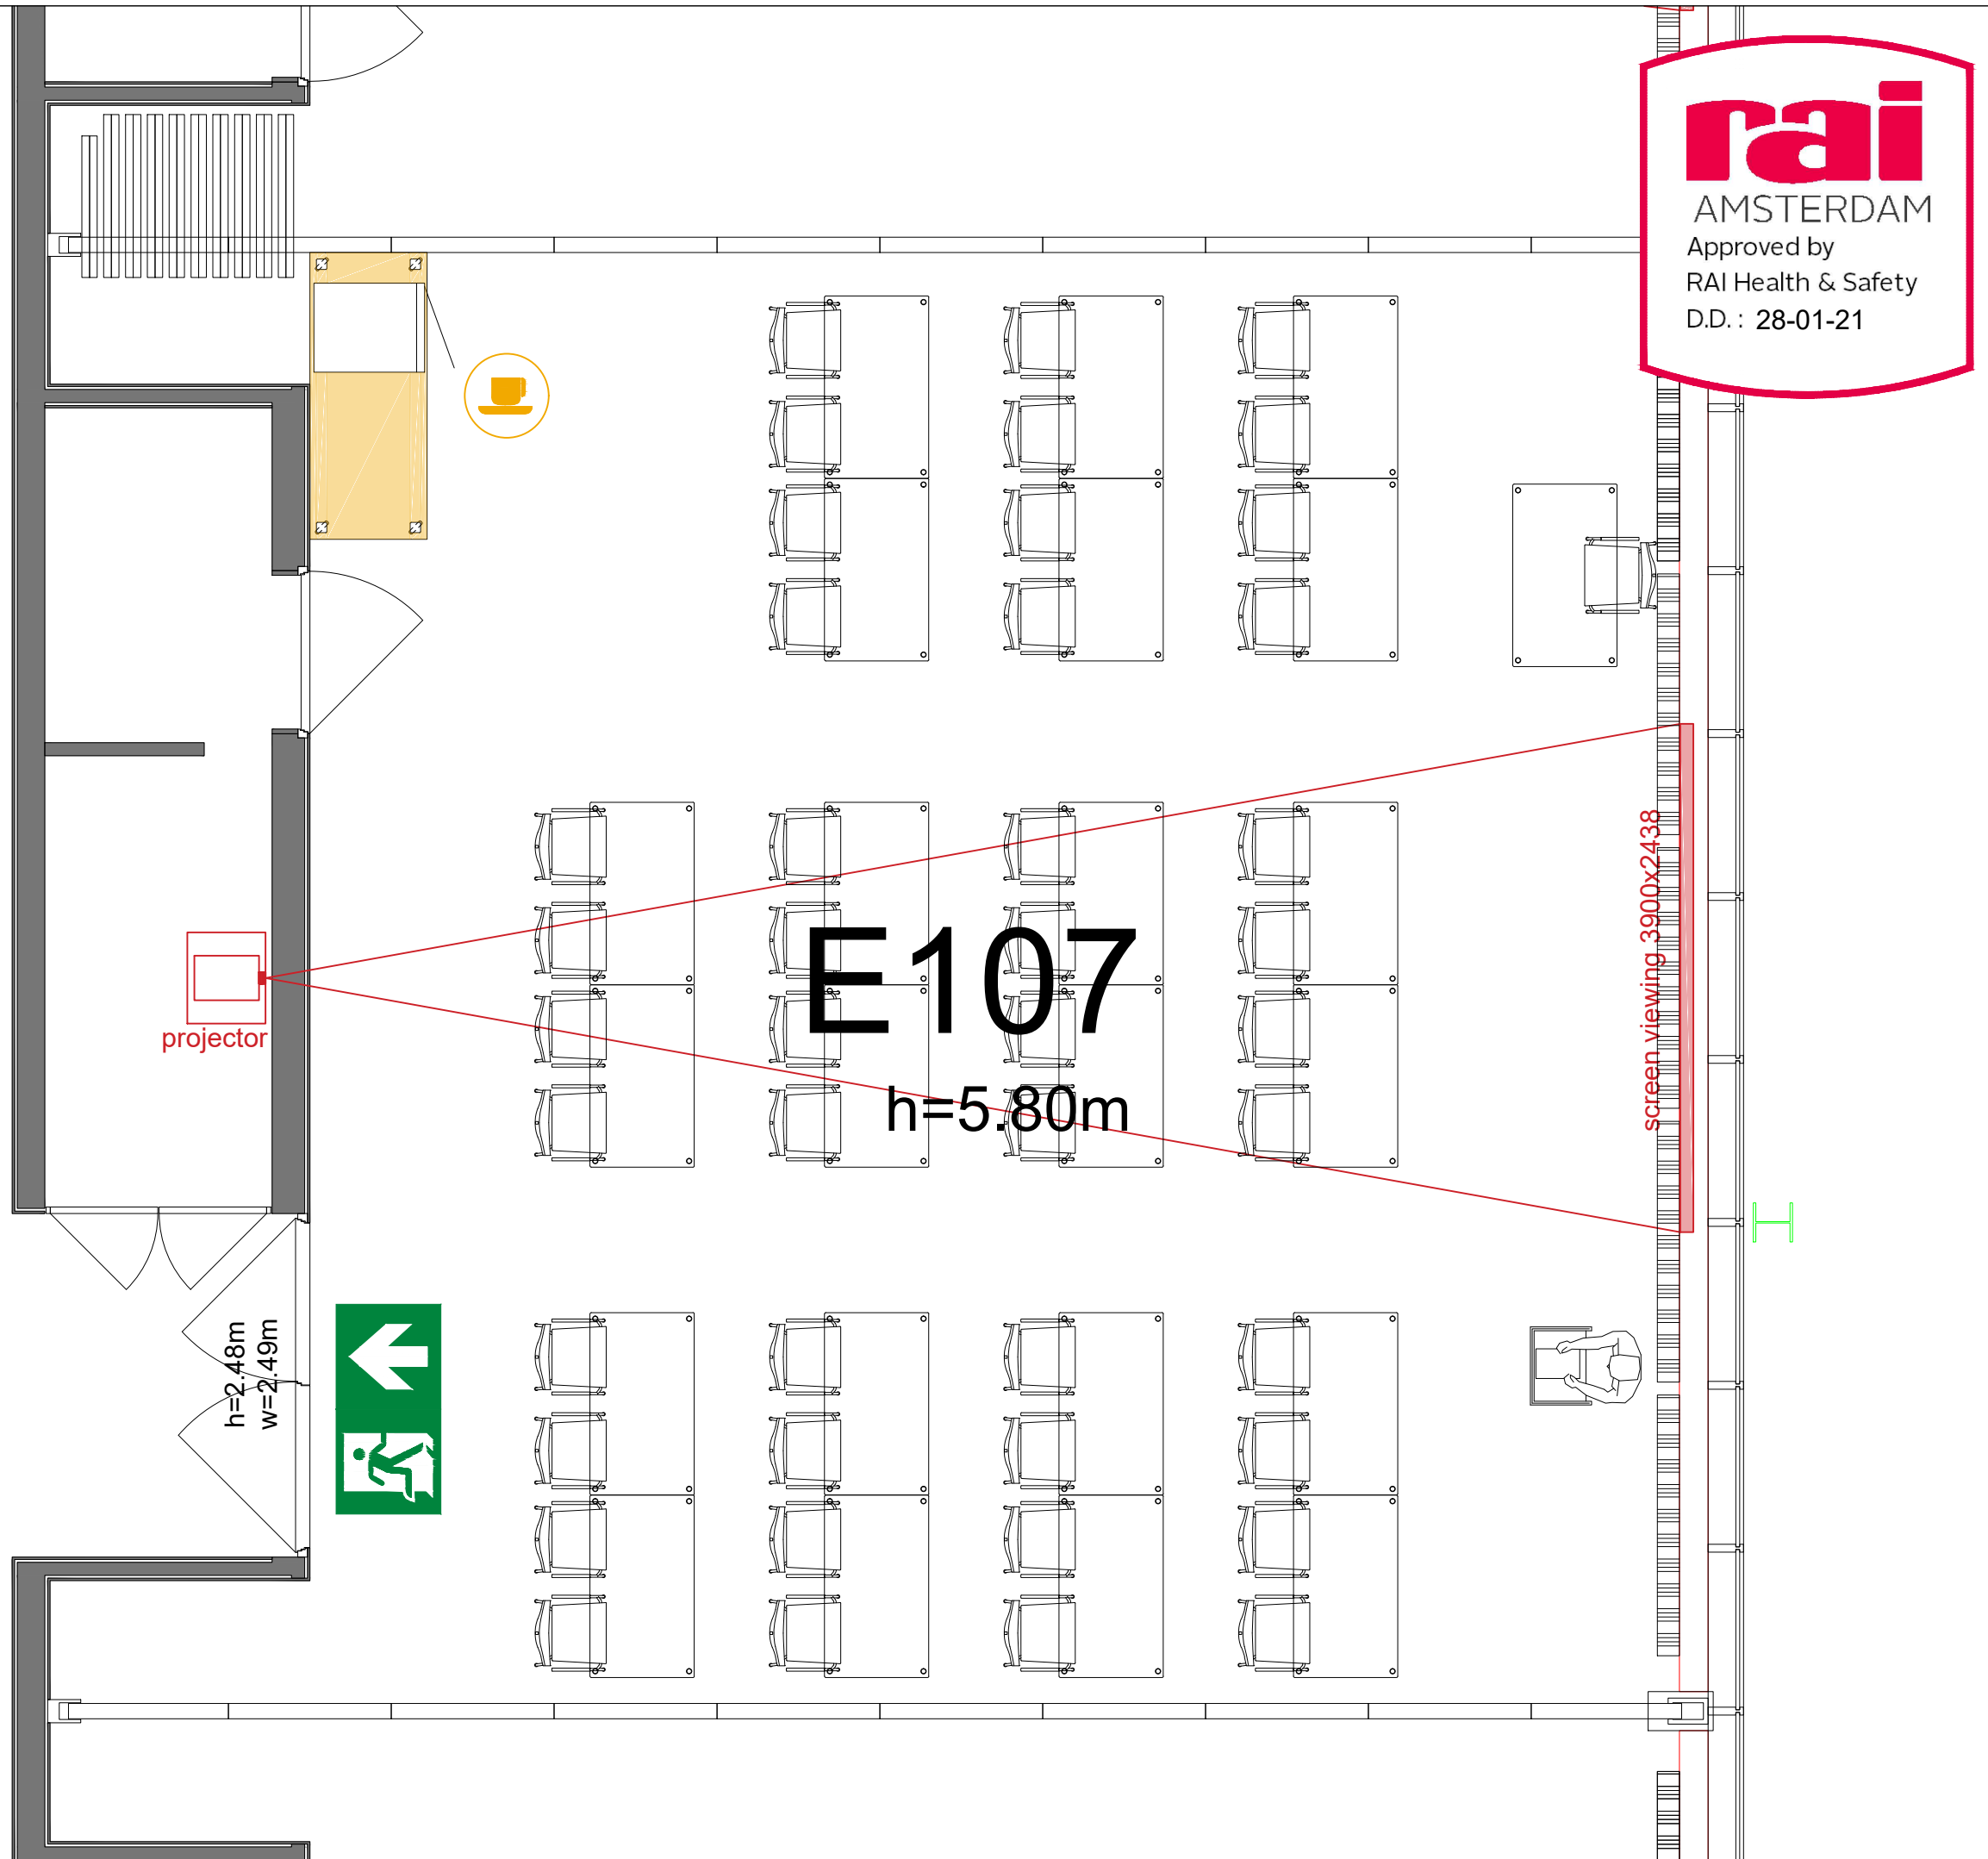



**rai**  
 AMSTERDAM  
 Approved by  
 RAI Health & Safety  
 D.D. : 28-01-21

**Symbol Legend**

- Emergency Exit
- First Aid
- Fire Extinguisher
- Fire Hose Reel
- Fire Alarm Call Point
- Fire Hydrant
- Event Catering Outlet
- Event Coffee Point
- Female Toilet
- Male Toilet
- Accessible Toilet
- Cloakroom
- RAI Live Screen
- Rigging Point
- Electra & Data
- Water - Tap and Drain
- Drain
- Cable Duct

**Meubilair:**  
 - 23 tables (140 x 80 cm)  
 - 45 chairs


Virtual Tour

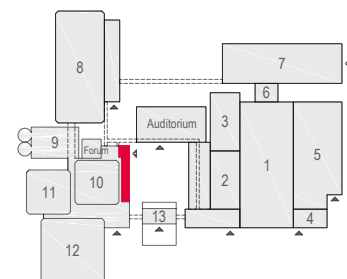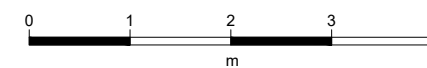

E107 - 14

**rai**  
 AMSTERDAM

Drawing Number 581  
 Date (dd-mm-yy) 24.02.2021  
 Scale A3 1:50  
 Drawn cadoffice@rai.nl  
 Changes / Omissions excepted


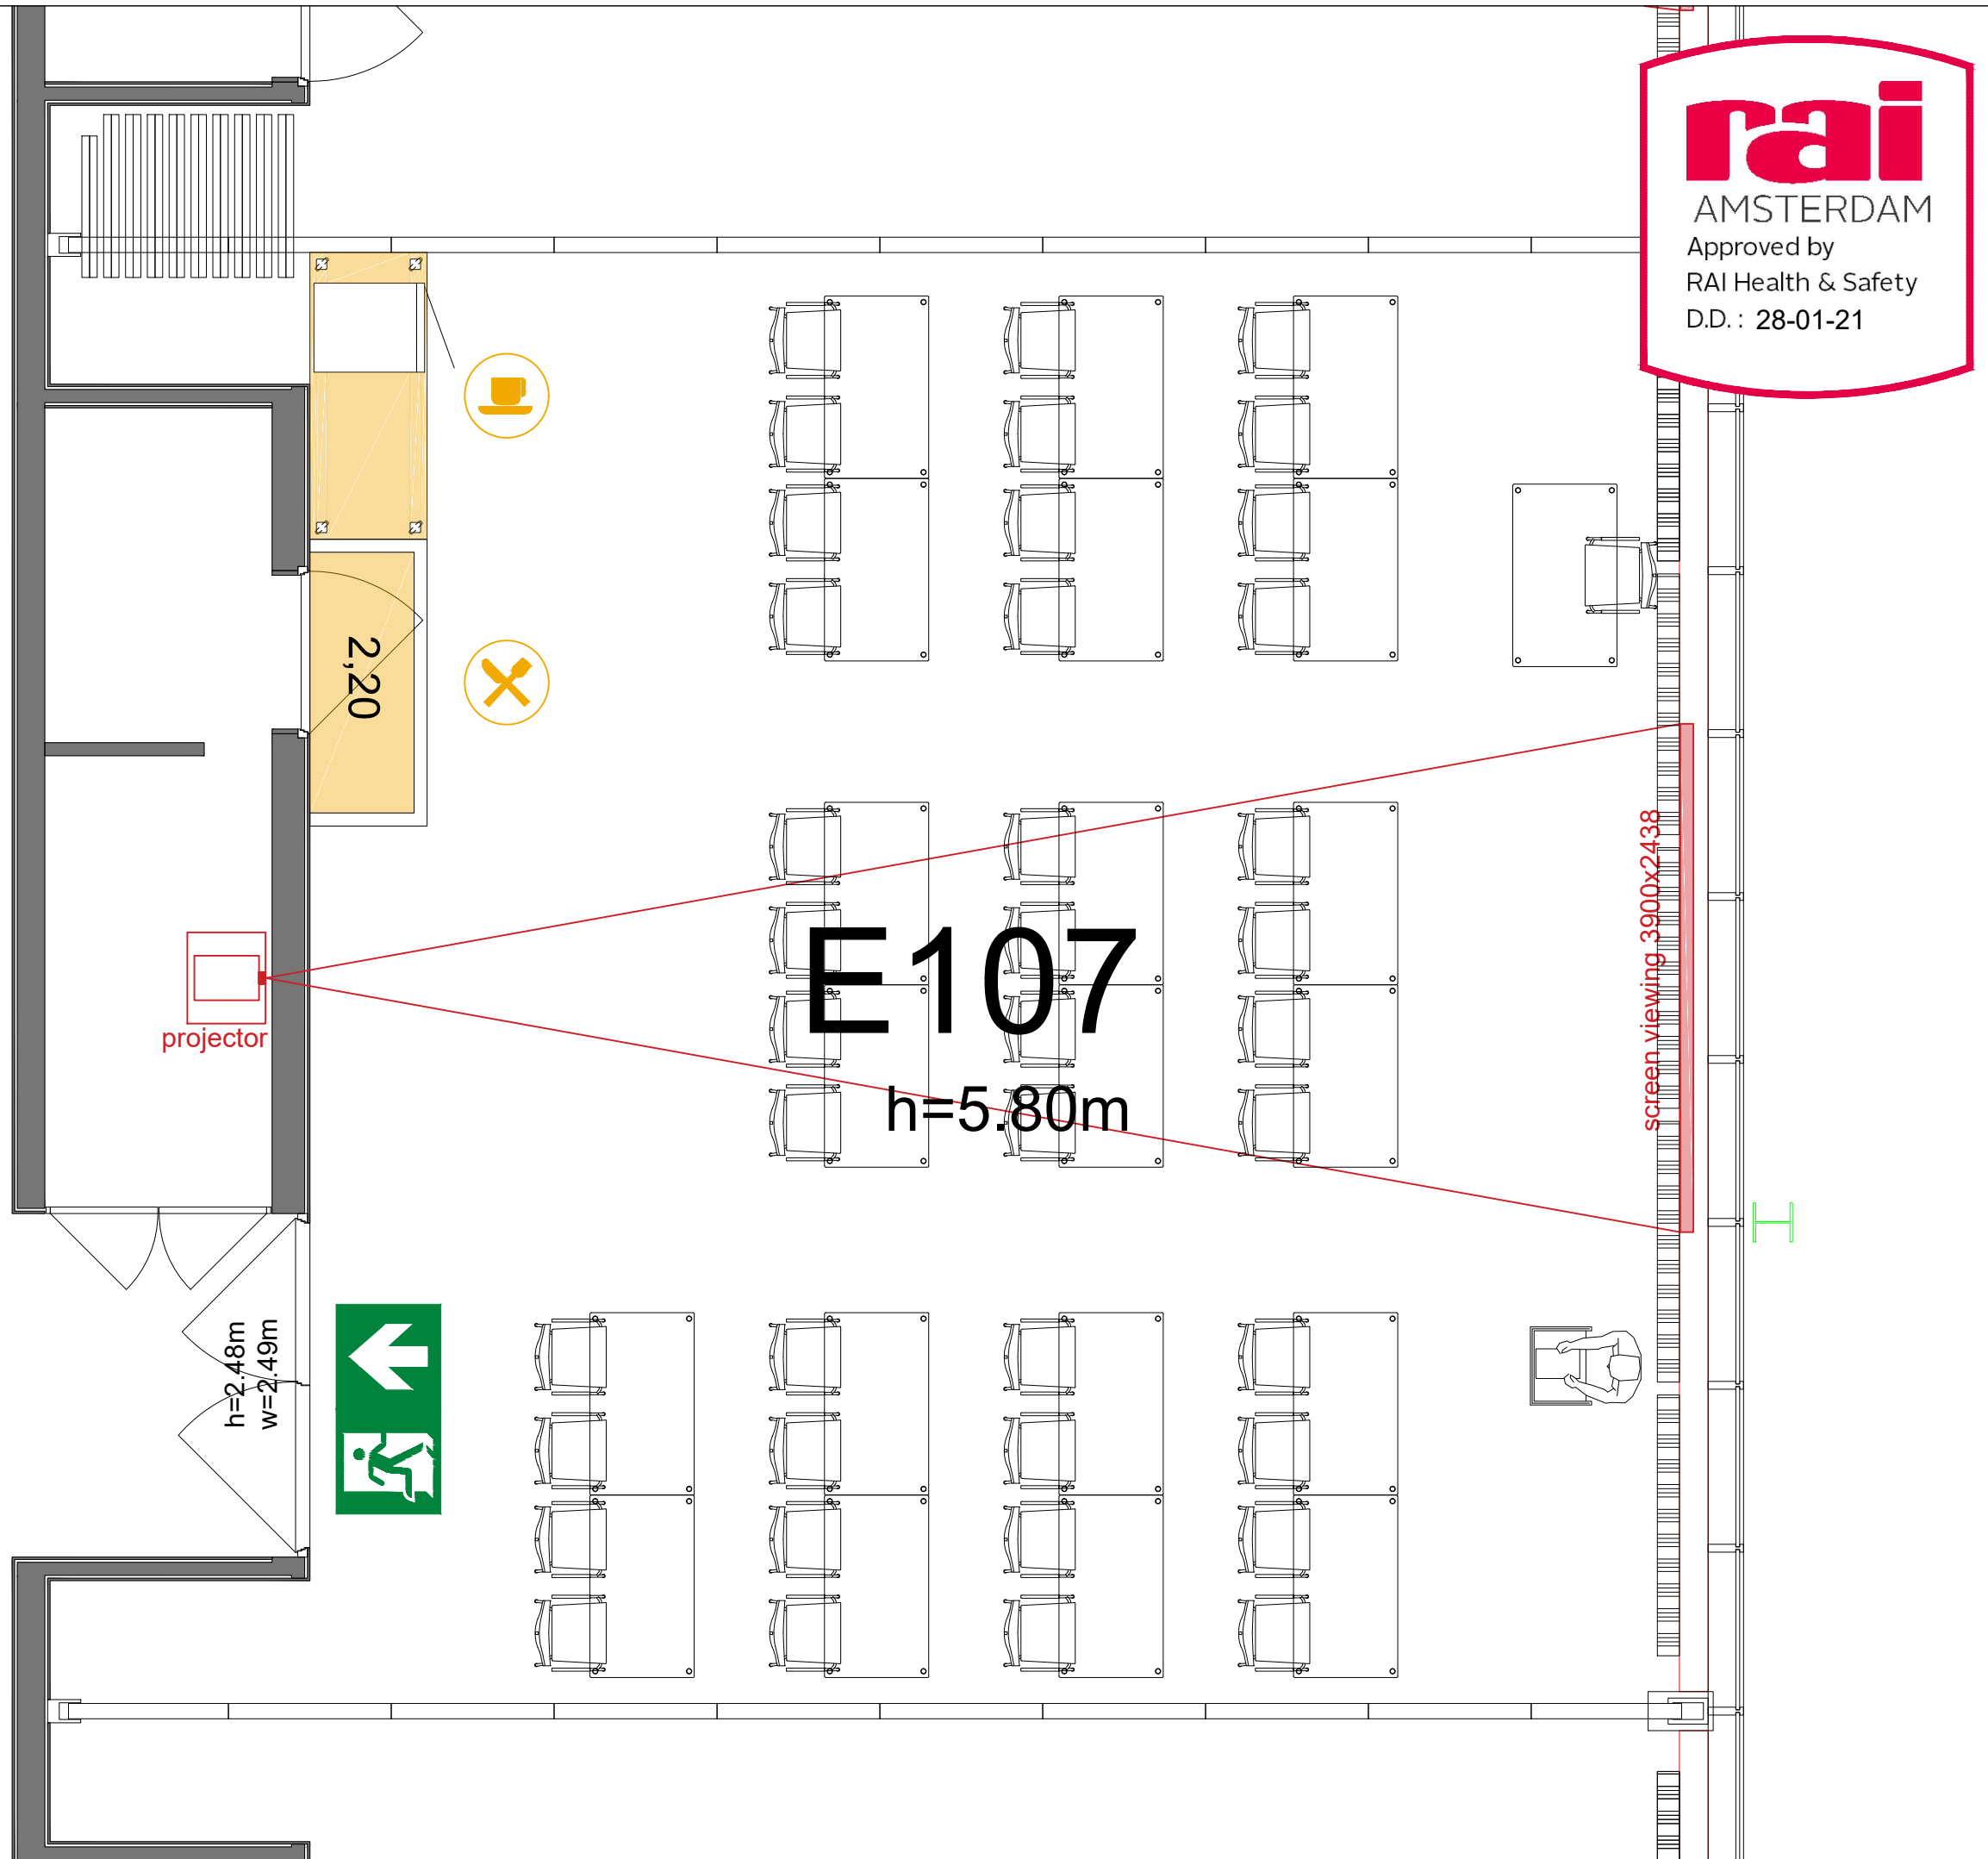


**Symbol Legend**

- Emergency Exit
- First Aid
- Fire Extinguisher
- Fire Hose Reel
- Fire Alarm Call Point
- Fire Hydrant
- Event Catering Outlet
- Event Coffee Point
- Female Toilet
- Male Toilet
- Accessible Toilet
- Cloakroom
- RAI Live Screen
- Rigging Point
- Electra & Data
- Water - Tap and Drain
- Drain
- Cable Duct

**Meubilair:**  
 - 21 tables (140 x 80 cm)  
 - 41 chairs


Virtual Tour

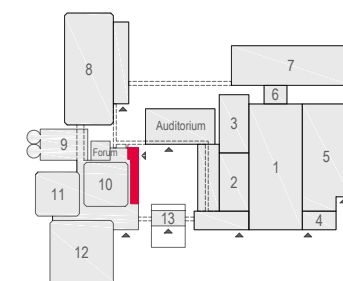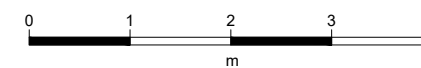

E107 - 15



Drawing Number 581  
 Date (dd-mm-yy) 24.02.2021  
 Scale A3 1:50  
 Drawn cadoffice@rai.nl  
 Changes / Omissions excepted

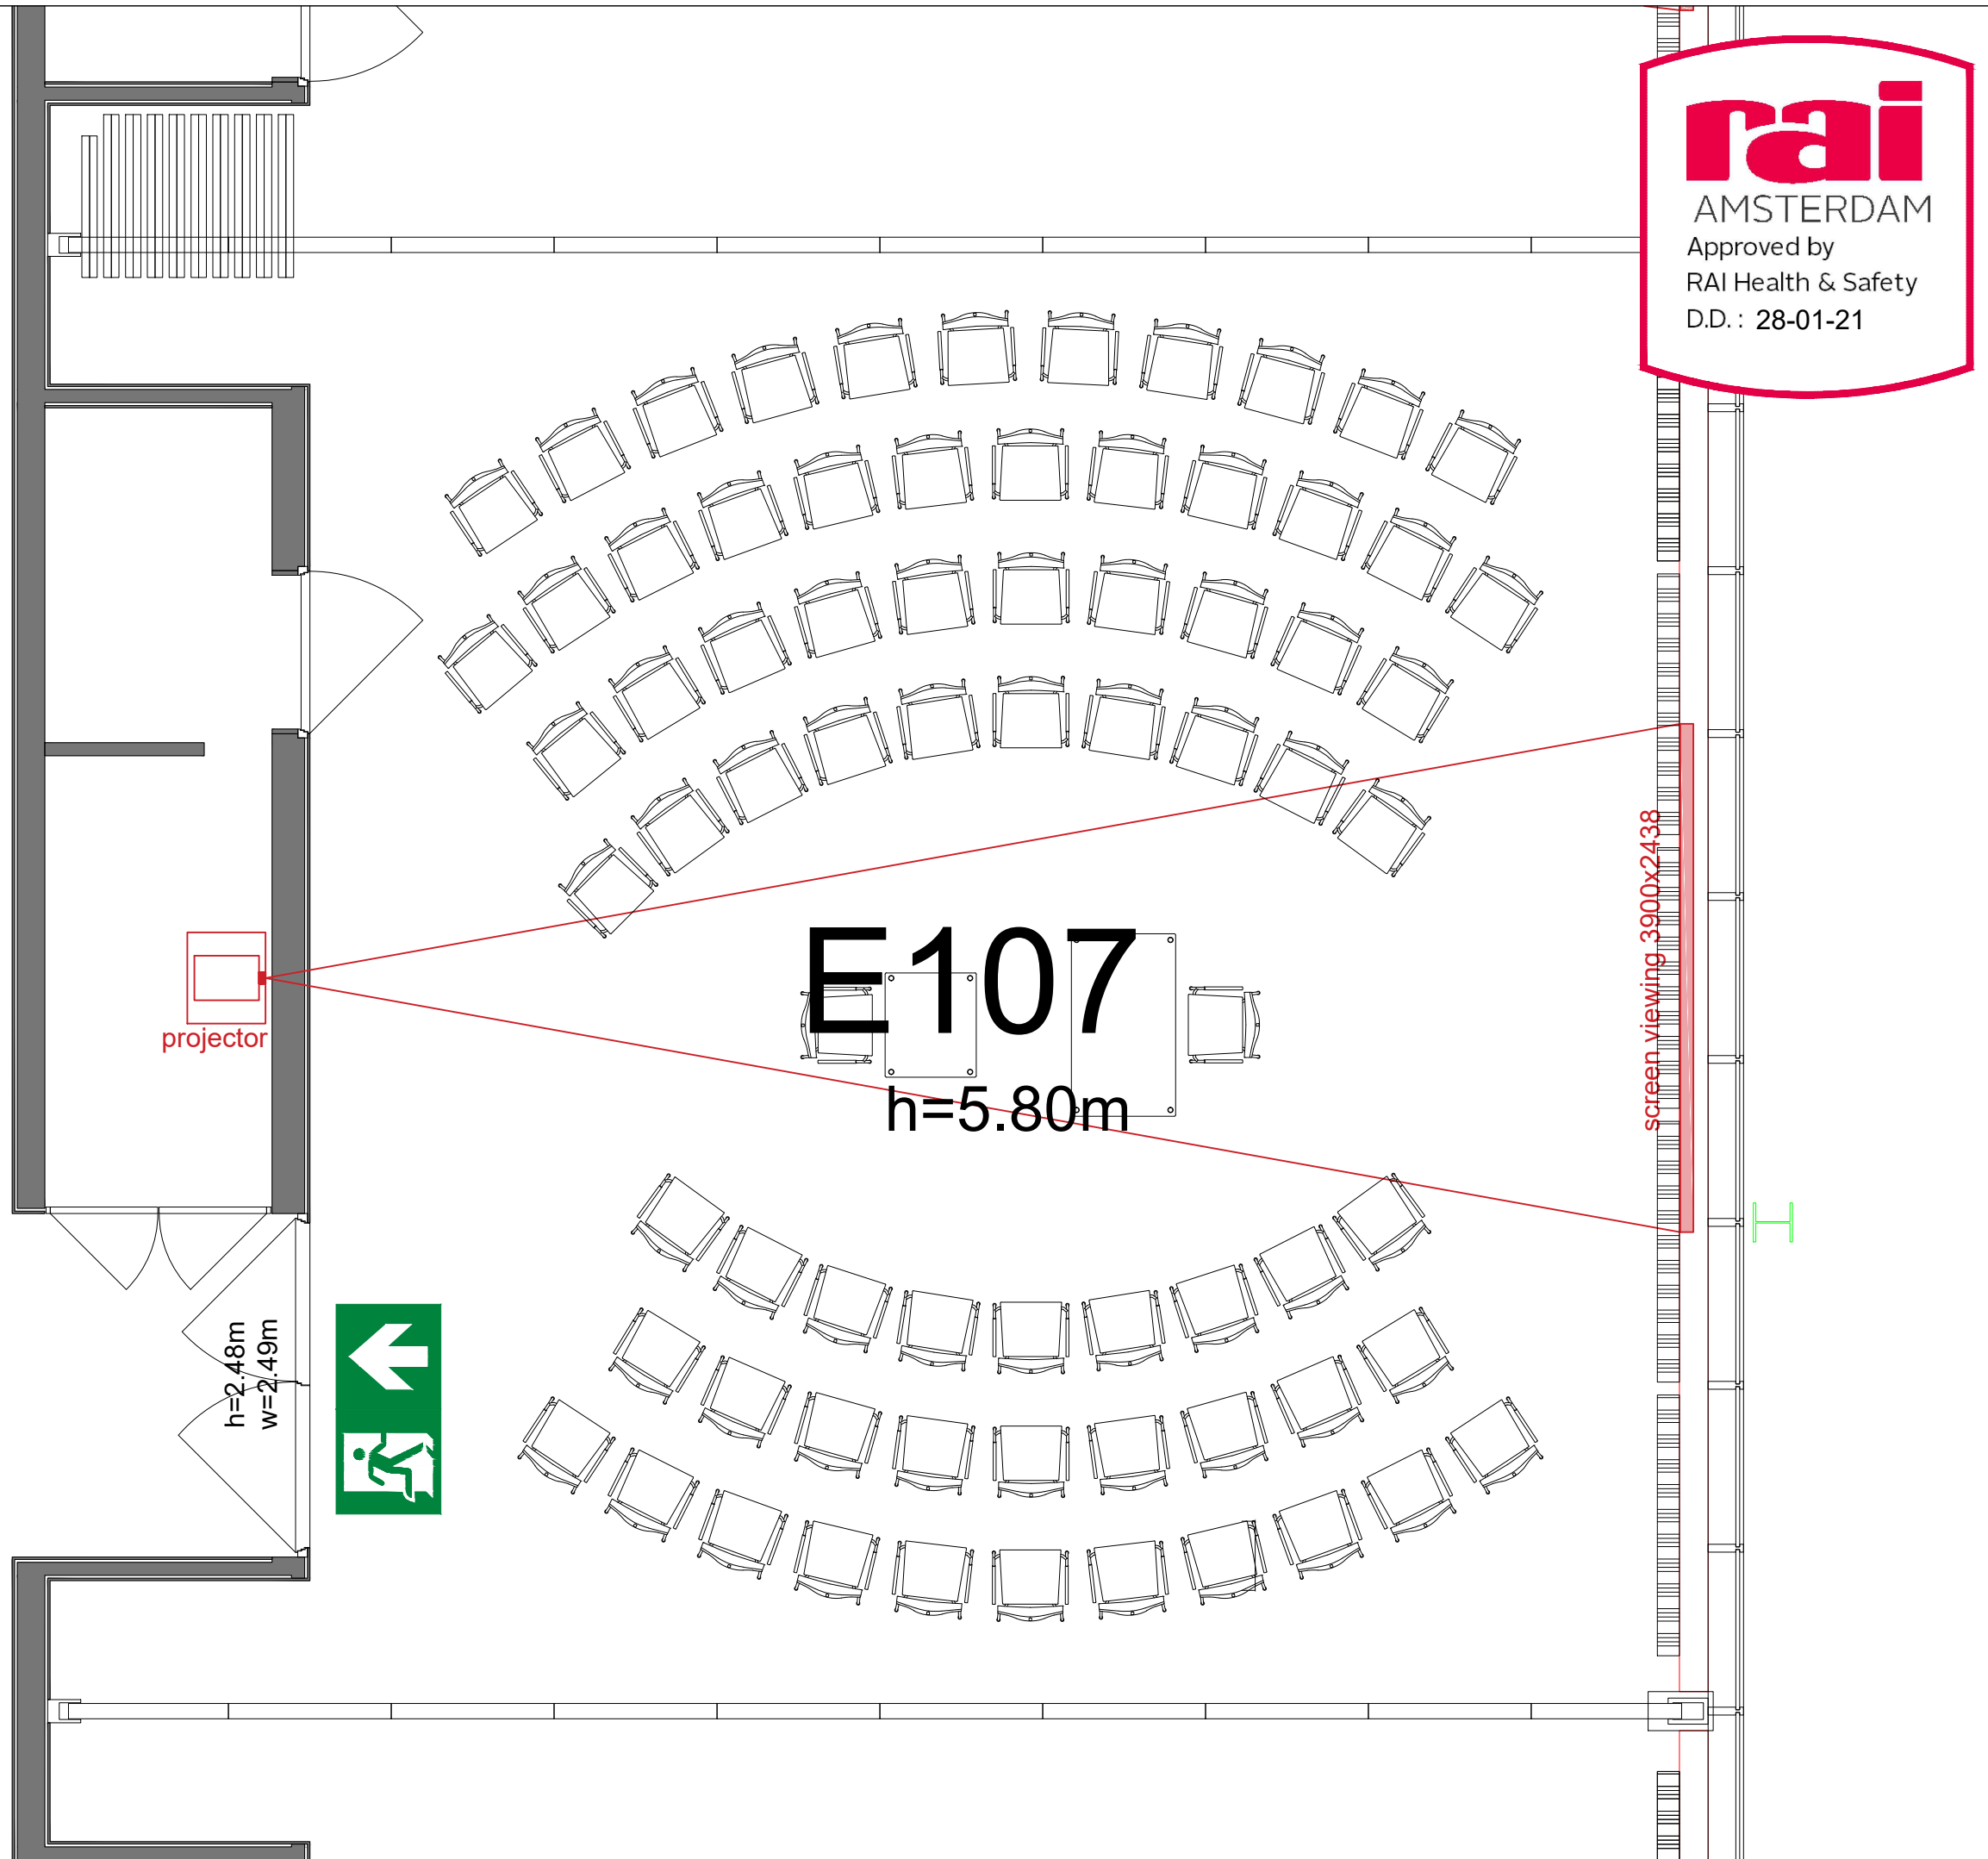

**rai**  
 AMSTERDAM  
 Approved by  
 RAI Health & Safety  
 D.D. : 28-01-21



**Symbol Legend**

- Emergency Exit
- First Aid
- Fire Extinguisher
- Fire Hose Reel
- Fire Alarm Call Point
- Fire Hydrant
- Event Catering Outlet
- Event Coffee Point
- Female Toilet
- Male Toilet
- Accessible Toilet
- Cloakroom
- RAI Live Screen
- Rigging Point
- Electra & Data
- Water - Tap and Drain
- Drain
- Cable Duct

**Meubilair:**

- 1 table (140 x 80 cm)
- 1 table (80x80 cm)
- 75 chairs


Virtual Tour

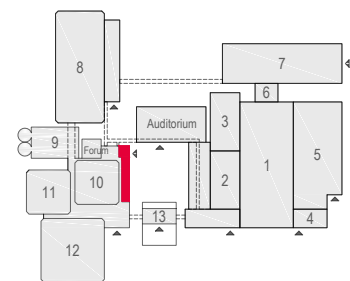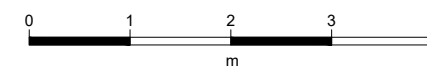

E107 - 16

**rai**  
 AMSTERDAM



Drawing Number 581  
 Date (dd-mm-yy) 24.02.2021  
 Scale A3 1:50  
 Drawn cadoffice@rai.nl  
 Changes / Omissions excepted

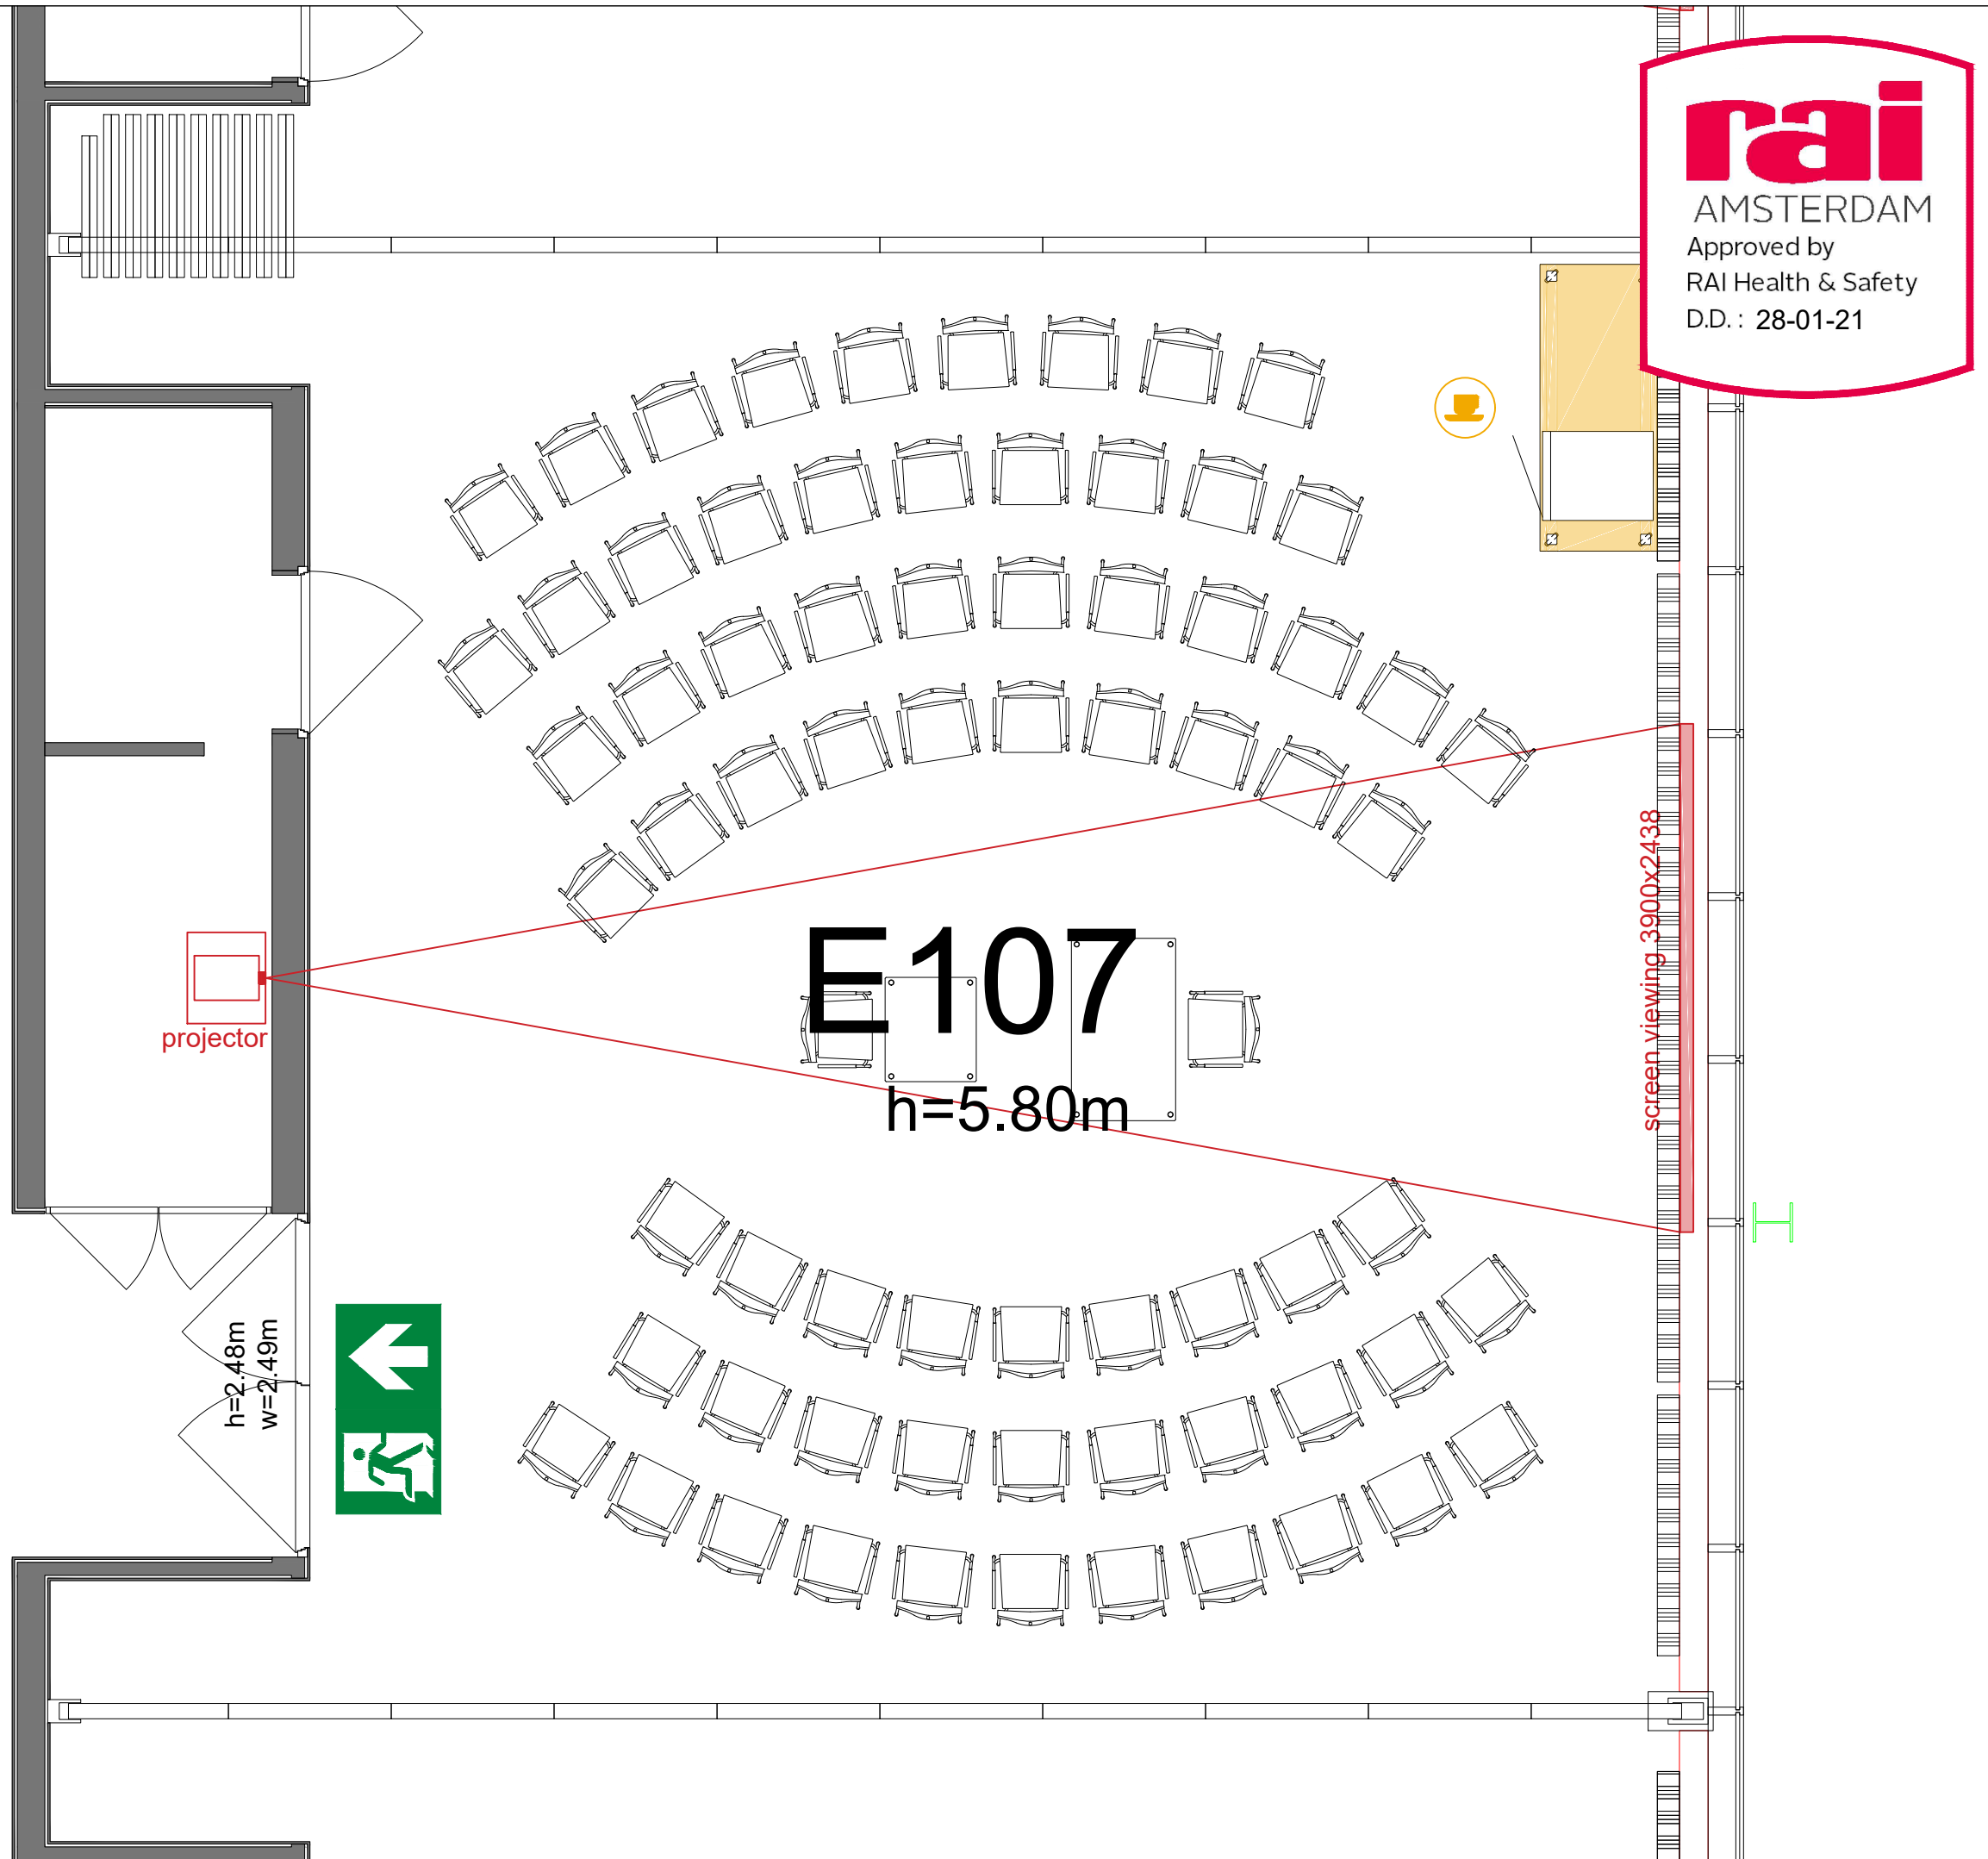

**Symbol Legend**

- Emergency Exit
- First Aid
- Fire Extinguisher
- Fire Hose Reel
- Fire Alarm Call Point
- Fire Hydrant
- Event Catering Outlet
- Event Coffee Point
- Female Toilet
- Male Toilet
- Accessible Toilet
- Cloakroom
- RAI Live Screen
- Rigging Point
- Electra & Data
- Water - Tap and Drain
- Drain
- Cable Duct


- Meubilair:**
- 1 table (140 x 80 cm)
  - 1 table (80x80 cm)
  - 72 chairs
- Virtual Tour

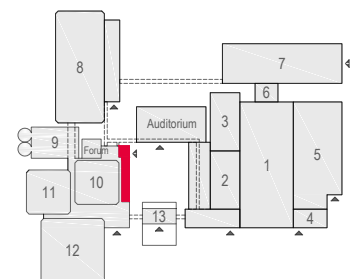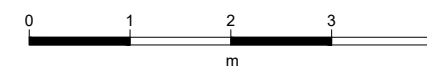

E107 - 17



Drawing Number 581  
Date (dd-mm-yy) 24.02.2021  
Scale A3 1:50  
Drawn cadoffice@rai.nl  
Changes / Omissions excepted


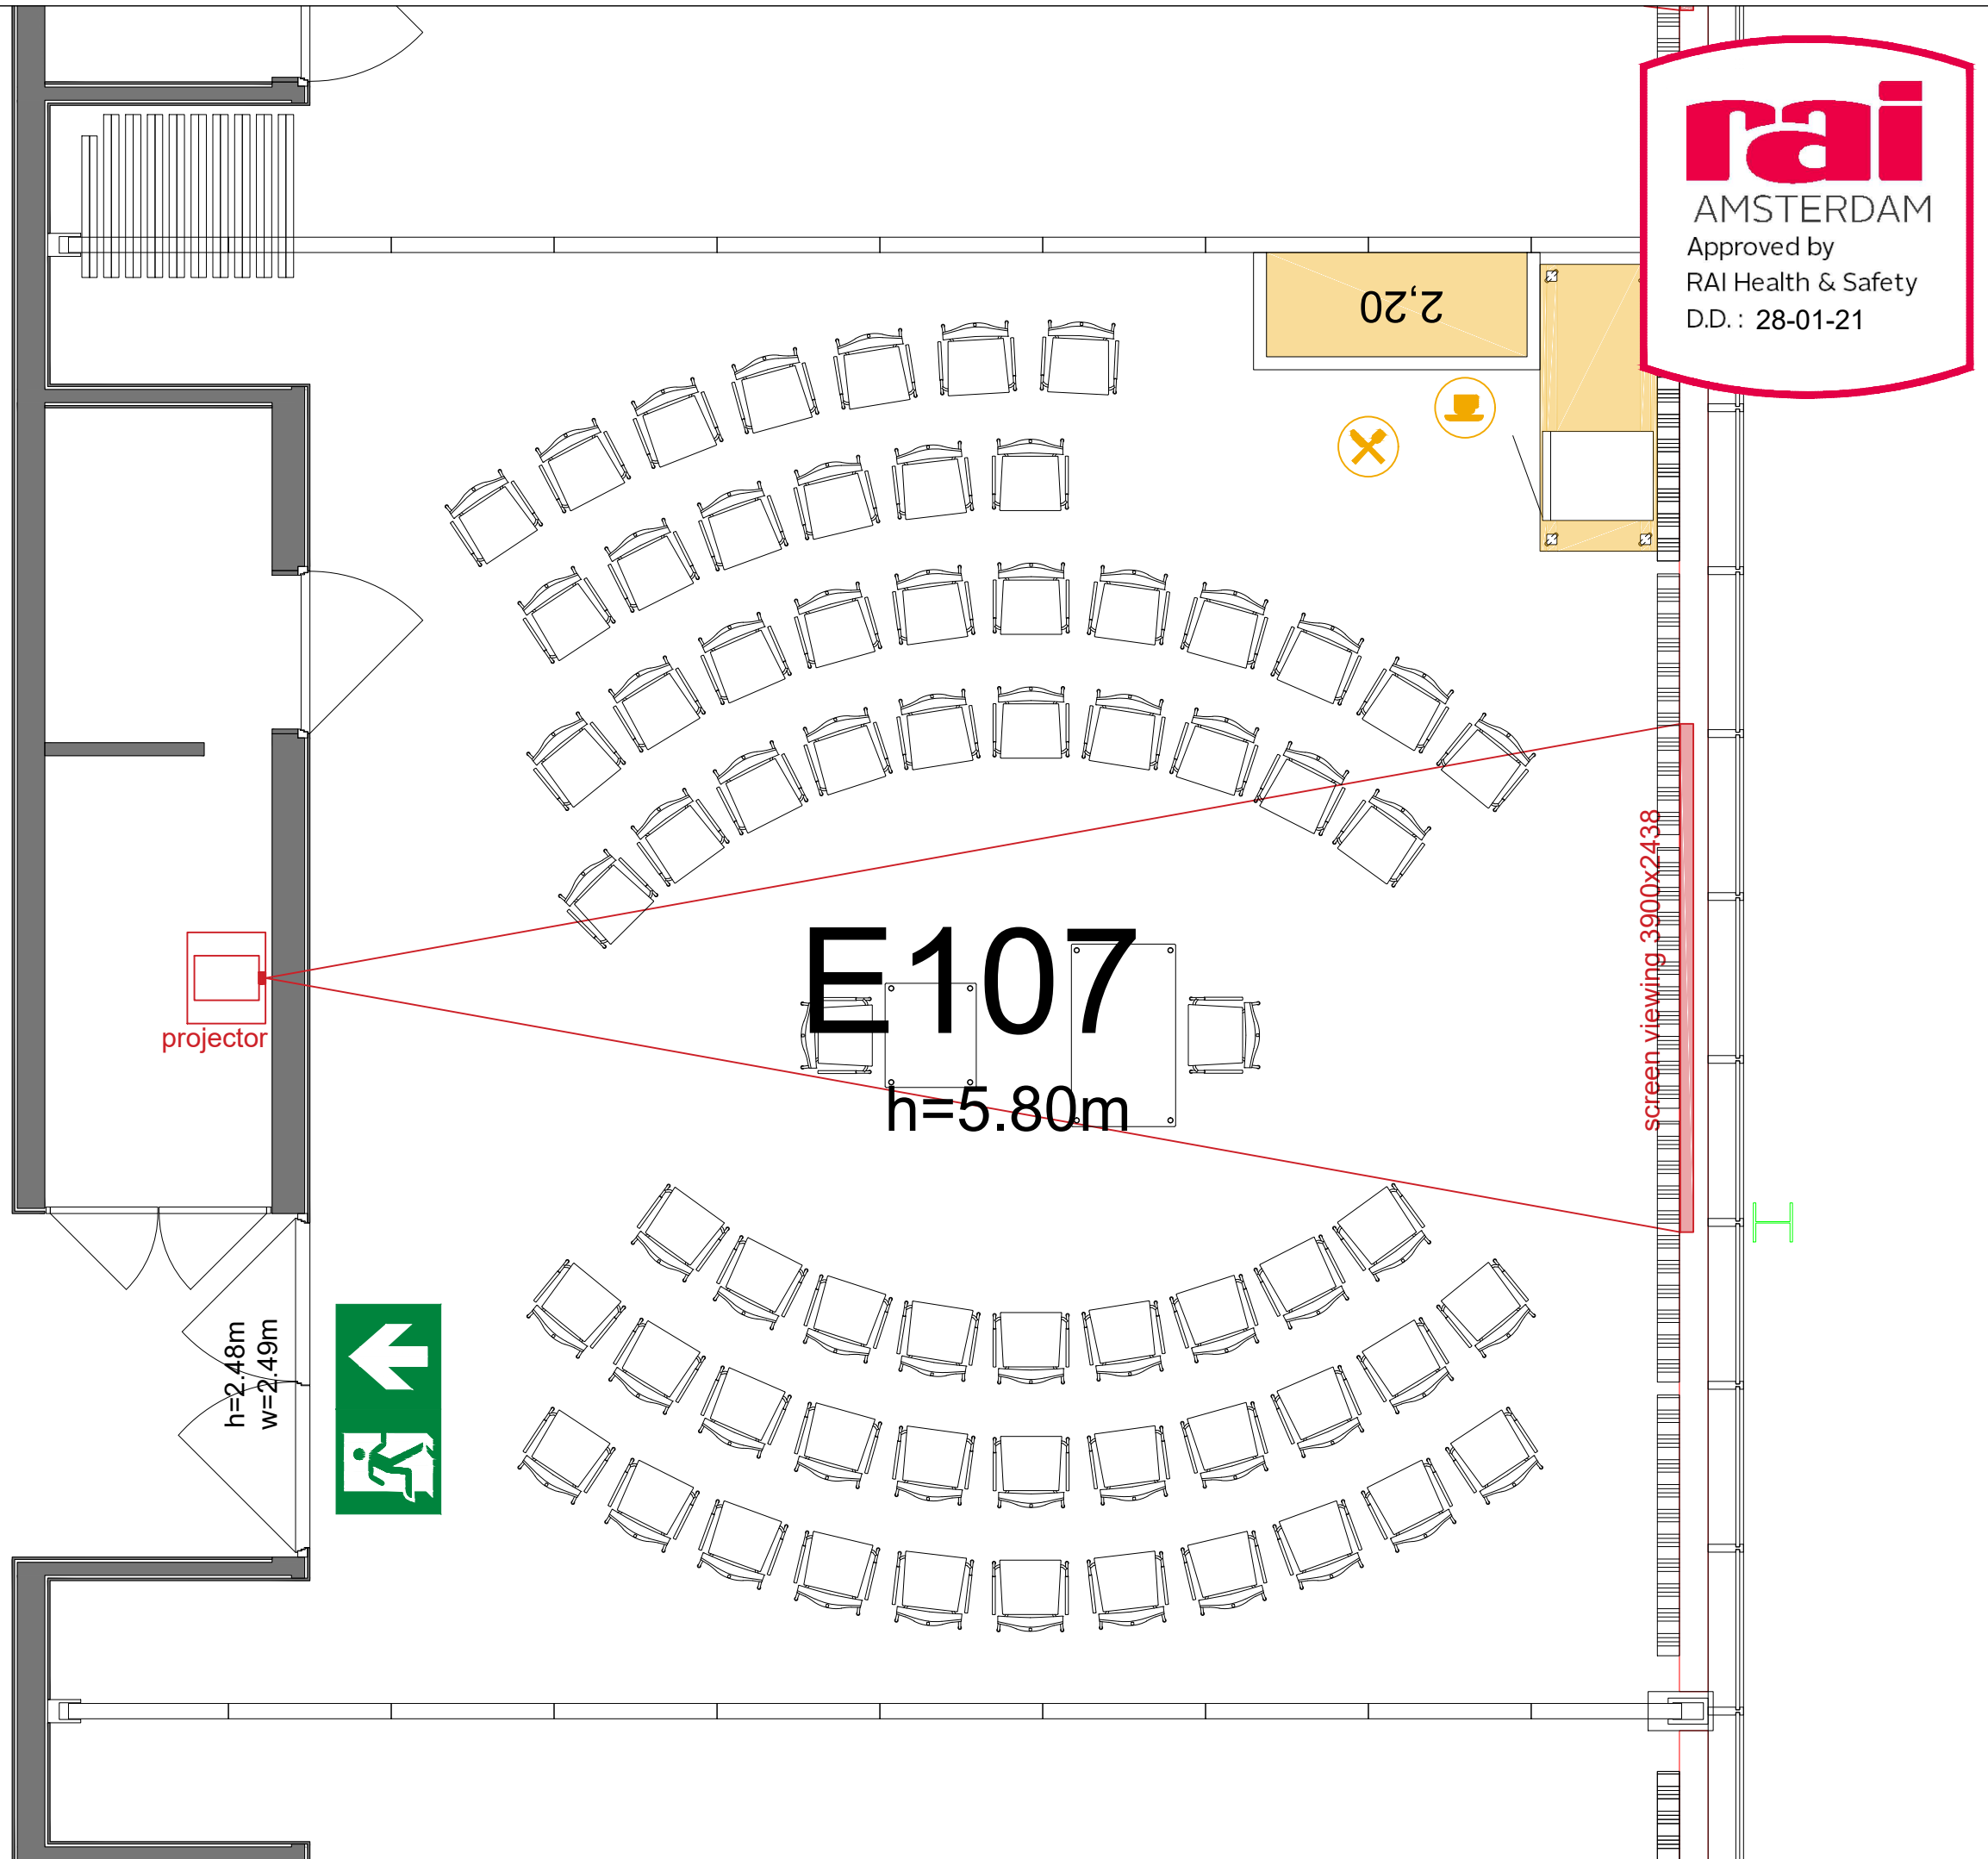


**rai**  
 AMSTERDAM  
 Approved by  
 RAI Health & Safety  
 D.D. : 28-01-21

**Symbol Legend**

- Emergency Exit
- First Aid
- Fire Extinguisher
- Fire Hose Reel
- Fire Alarm Call Point
- Fire Hydrant
- Event Catering Outlet
- Event Coffee Point
- Female Toilet
- Male Toilet
- Accessible Toilet
- Cloakroom
- RAI Live Screen
- Rigging Point
- Electra & Data
- Water - Tap and Drain
- Drain
- Cable Duct

- Meubilair:**
- 1 table (140 x 80 cm)
  - 1 table (80x80 cm)
  - 67 chairs
- Virtual Tour**

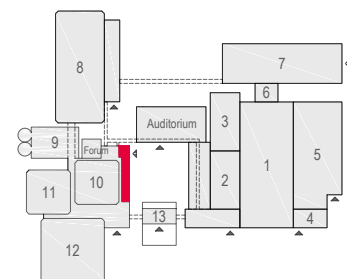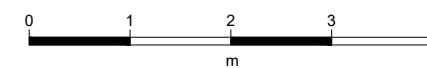


E107 - 18

**rai**  
 AMSTERDAM

Drawing Number 581  
 Date (dd-mm-yy) 24.02.2021  
 Scale A3 1:50  
 Drawn cadoffice@rai.nl  
 Changes / Omissions excepted





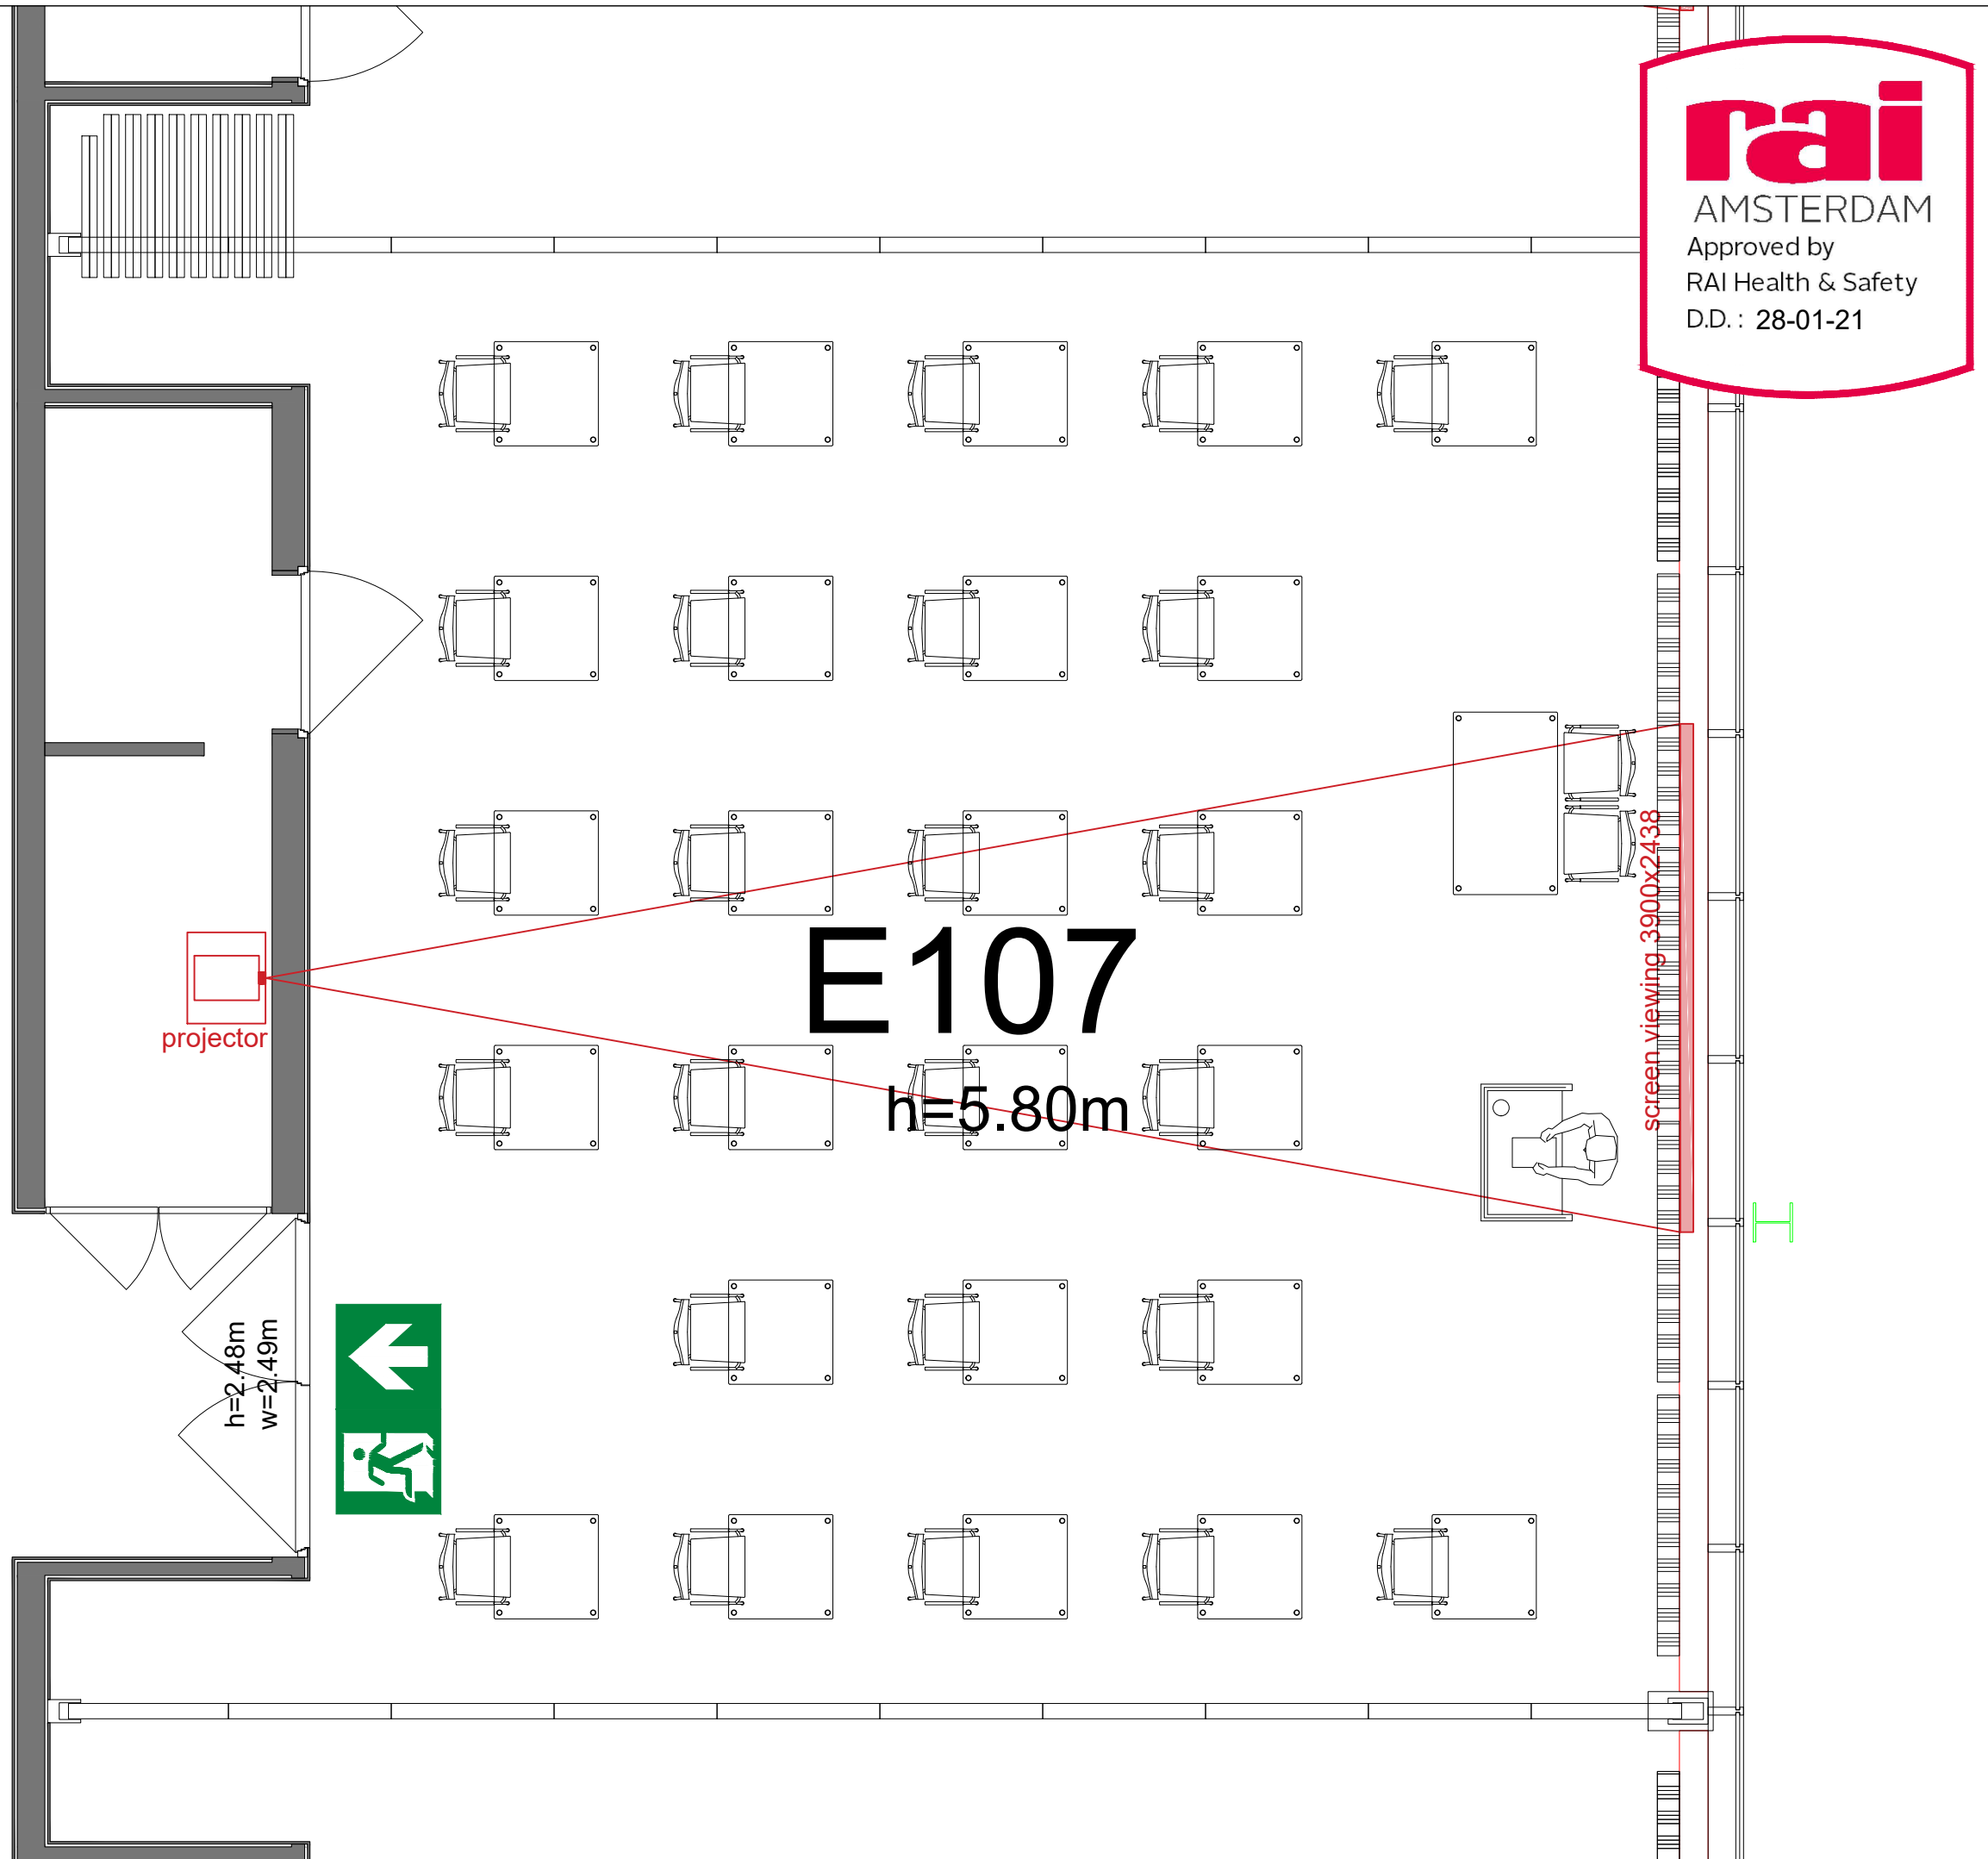

**Symbol Legend**

- Emergency Exit
- First Aid
- Fire Extinguisher
- Fire Hose Reel
- Fire Alarm Call Point
- Fire Hydrant
- Event Catering Outlet
- Event Coffee Point
- Female Toilet
- Male Toilet
- Accessible Toilet
- Cloakroom
- RAI Live Screen
- Rigging Point
- Electra & Data
- Water - Tap and Drain
- Drain
- Cable Duct

- Meubilair:**
- 1 table (140 x 80 cm)
  - 1 table (80x80 cm)
  - 27 chairs
- Virtual Tour

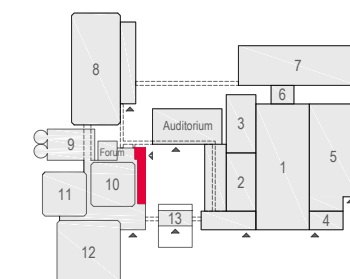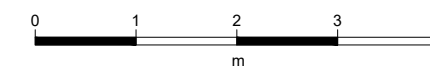


E107 - 19



Drawing Number 581  
Date (dd-mm-yy) 24.02.2021  
Scale A3 1:50  
Drawn cadoffice@rai.nl  
Changes / Omissions excepted




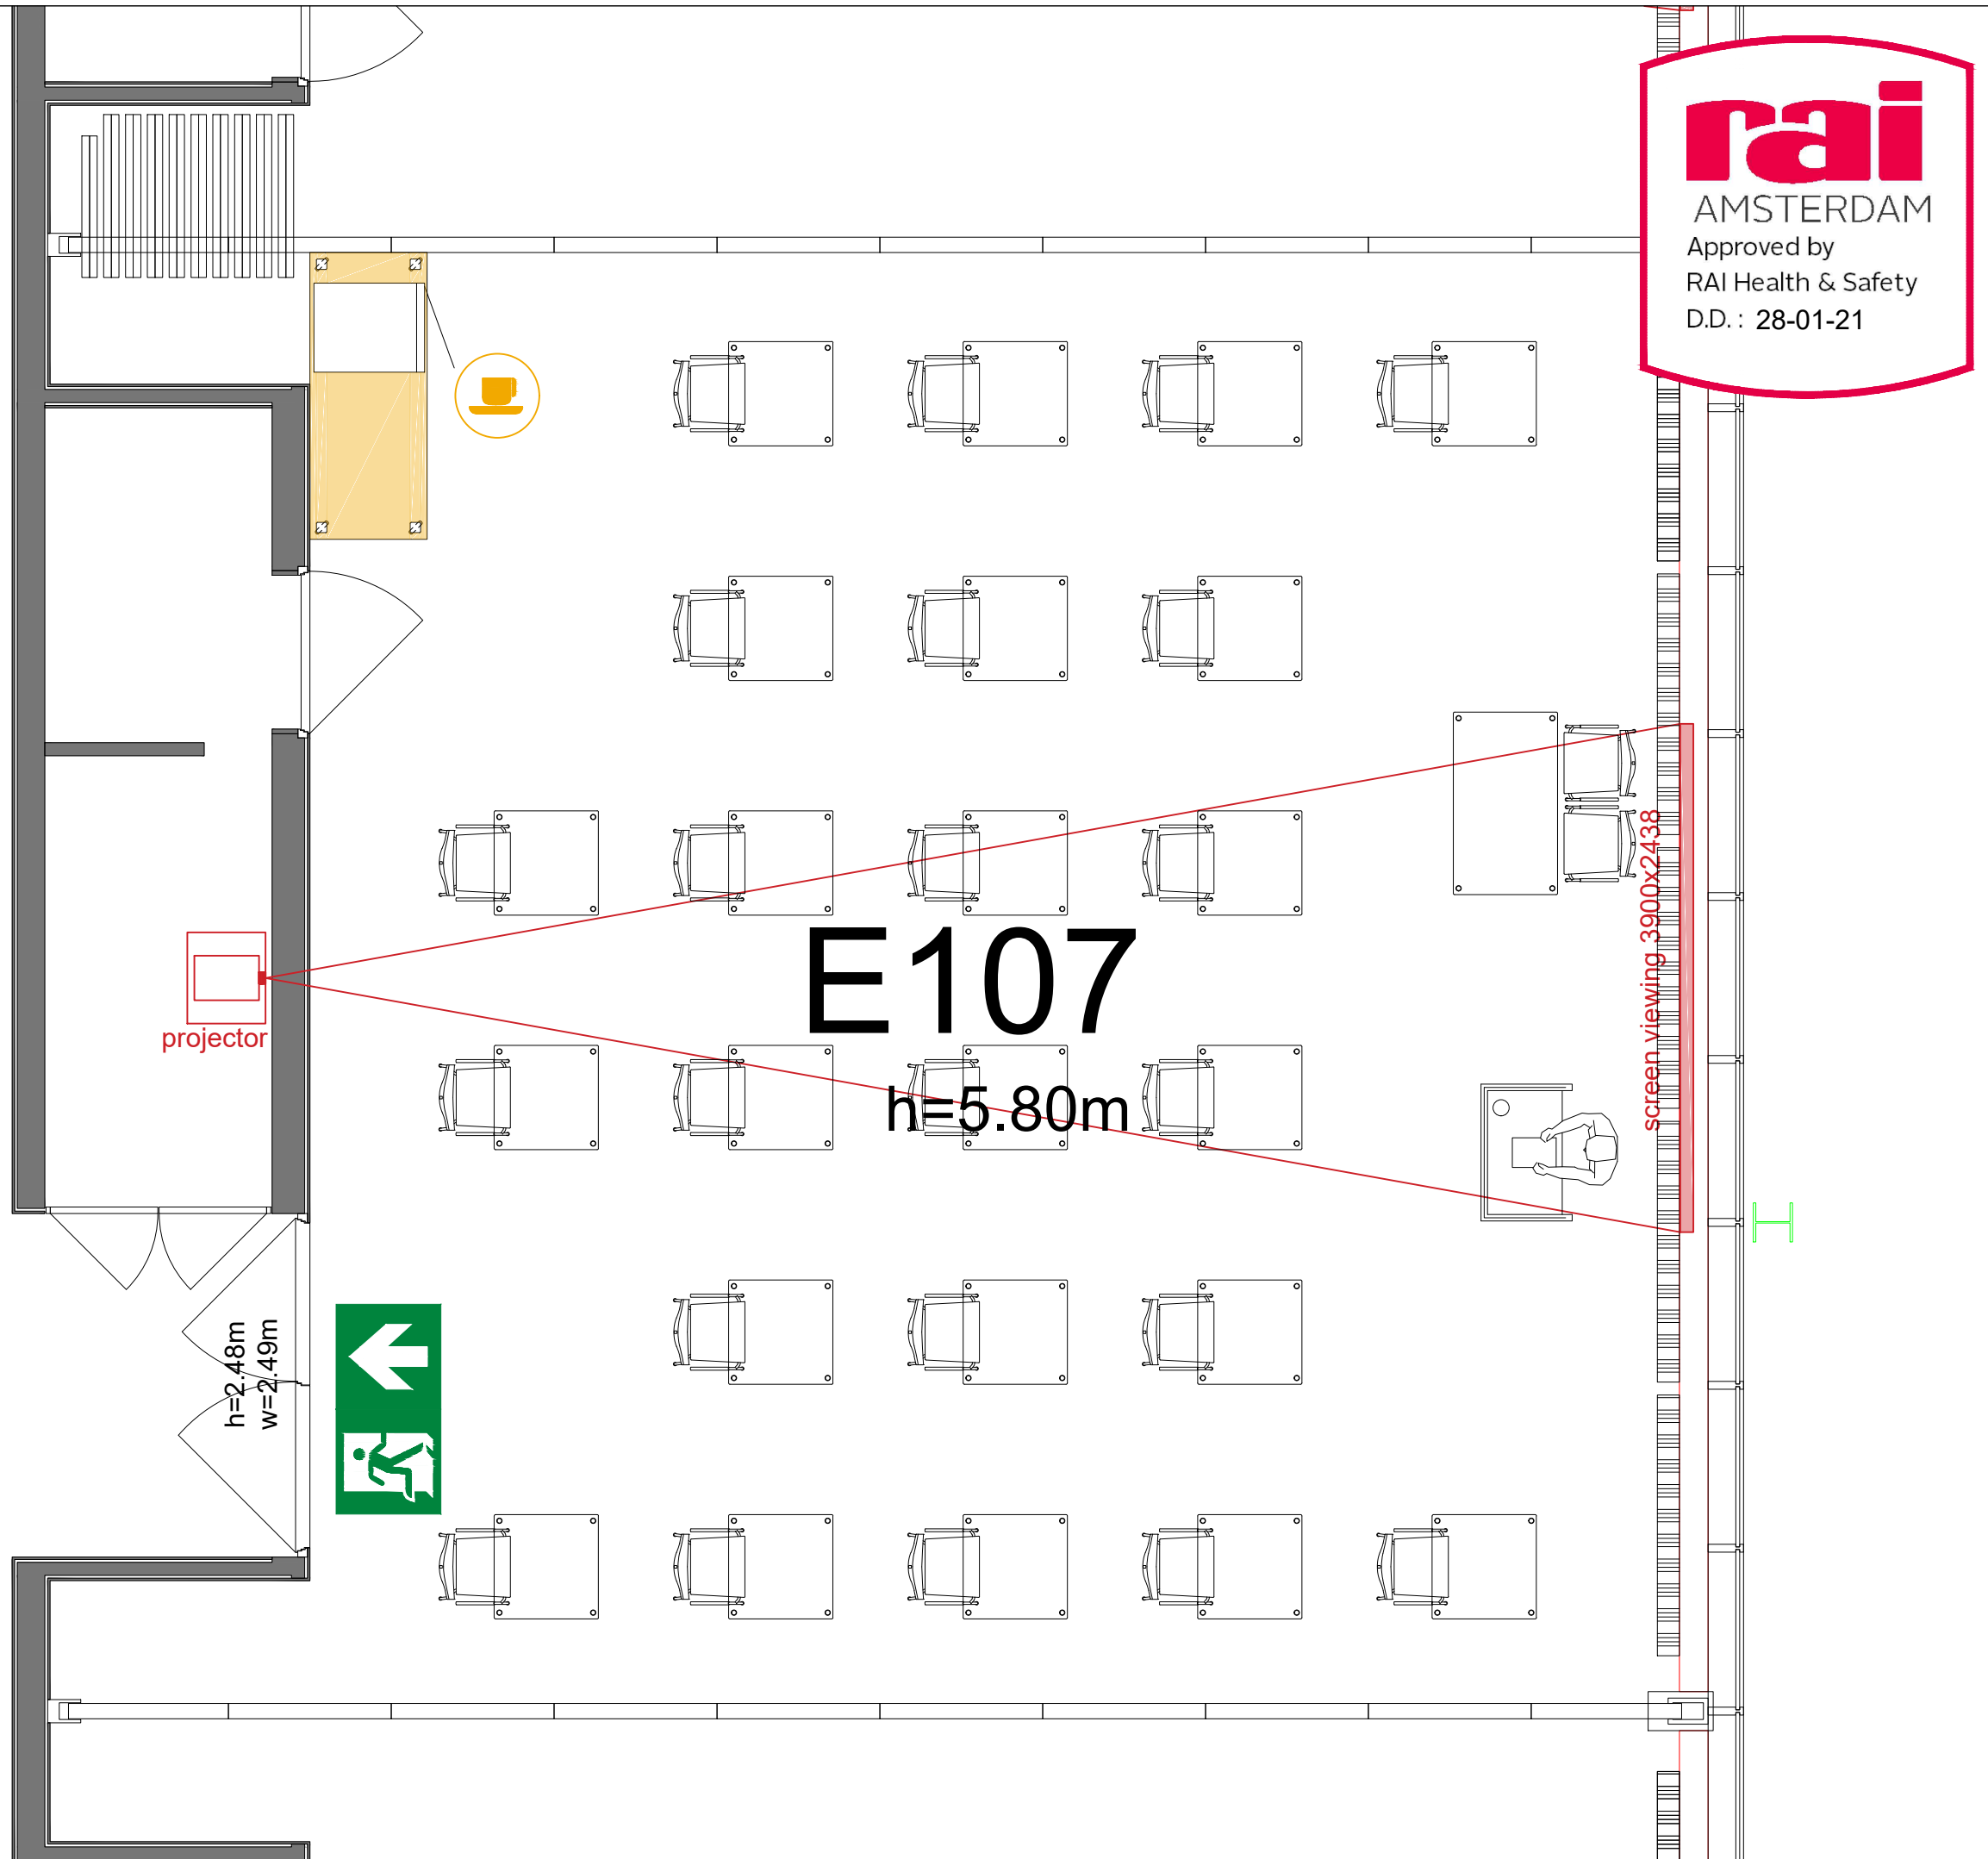


**rai**  
 AMSTERDAM  
 Approved by  
 RAI Health & Safety  
 D.D. : 28-01-21

**Symbol Legend**

- Emergency Exit
- First Aid
- Fire Extinguisher
- Fire Hose Reel
- Fire Alarm Call Point
- Fire Hydrant
- Event Catering Outlet
- Event Coffee Point
- Female Toilet
- Male Toilet
- Accessible Toilet
- Cloakroom
- RAI Live Screen
- Rigging Point
- Electra & Data
- Water - Tap and Drain
- Drain
- Cable Duct


- Meubilair:**
- 1 table (140 x 80 cm)
  - 23 tables(80x80 cm)
  - 25 chairs
- Virtual Tour

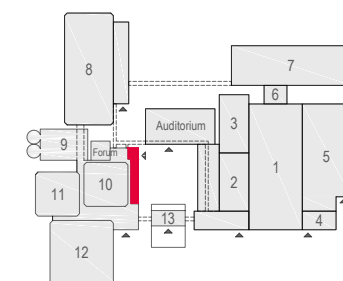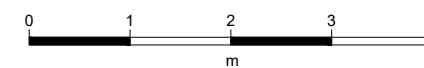

E107 - 20

**rai**  
 AMSTERDAM



Drawing Number 581  
 Date (dd-mm-yy) 24.02.2021  
 Scale A3 1:50  
 Drawn cadoffice@rai.nl  
 Changes / Omissions excepted

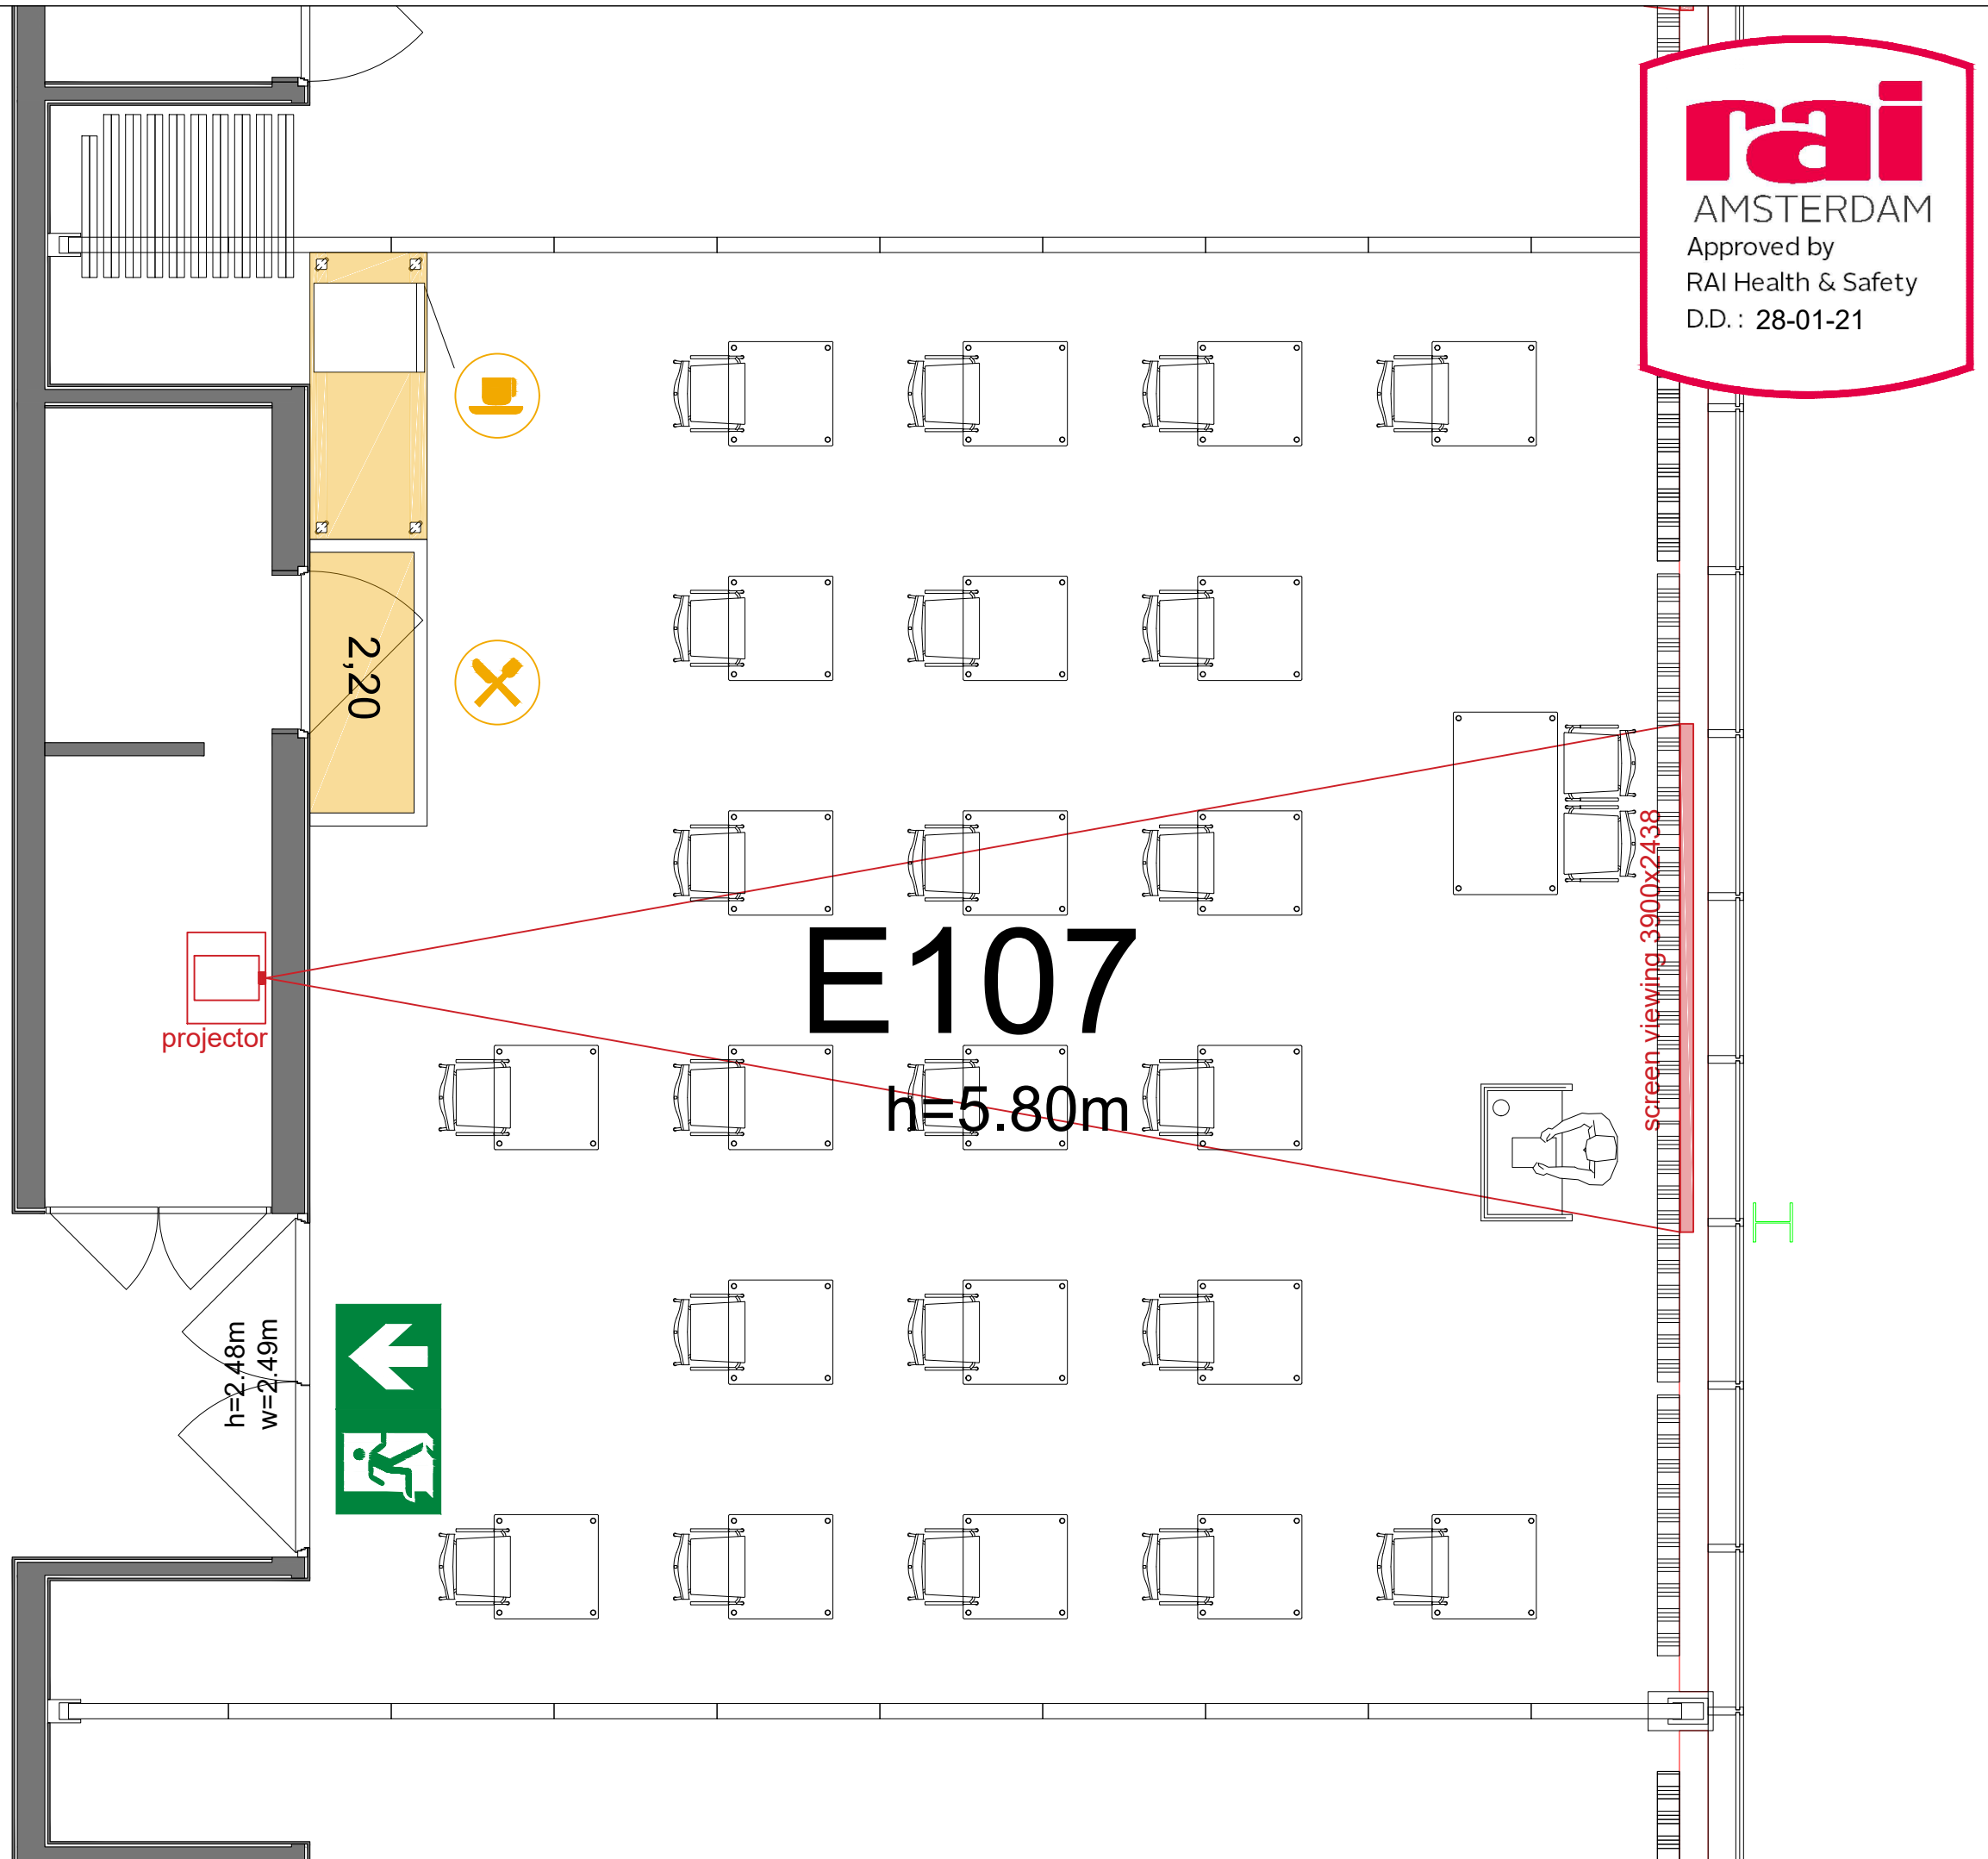

**Symbol Legend**

- Emergency Exit
- First Aid
- Fire Extinguisher
- Fire Hose Reel
- Fire Alarm Call Point
- Fire Hydrant
- Event Catering Outlet
- Event Coffee Point
- Female Toilet
- Male Toilet
- Accessible Toilet
- Cloakroom
- RAI Live Screen
- Rigging Point
- Electra & Data
- Water - Tap and Drain
- Drain
- Cable Duct


- Meubilair:**
- 1 table (140 x 80 cm)
  - 22 tables (80x80 cm)
  - 24 chairs
- Virtual Tour**

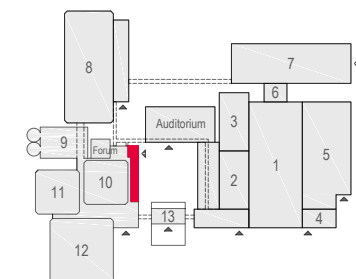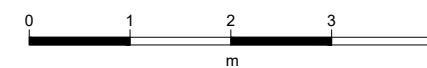

E107 - 21



Drawing Number 581  
 Date (dd-mm-yy) 24.02.2021  
 Scale A3 1:50  
 Drawn cadoffice@rai.nl  
 Changes / Omissions excepted


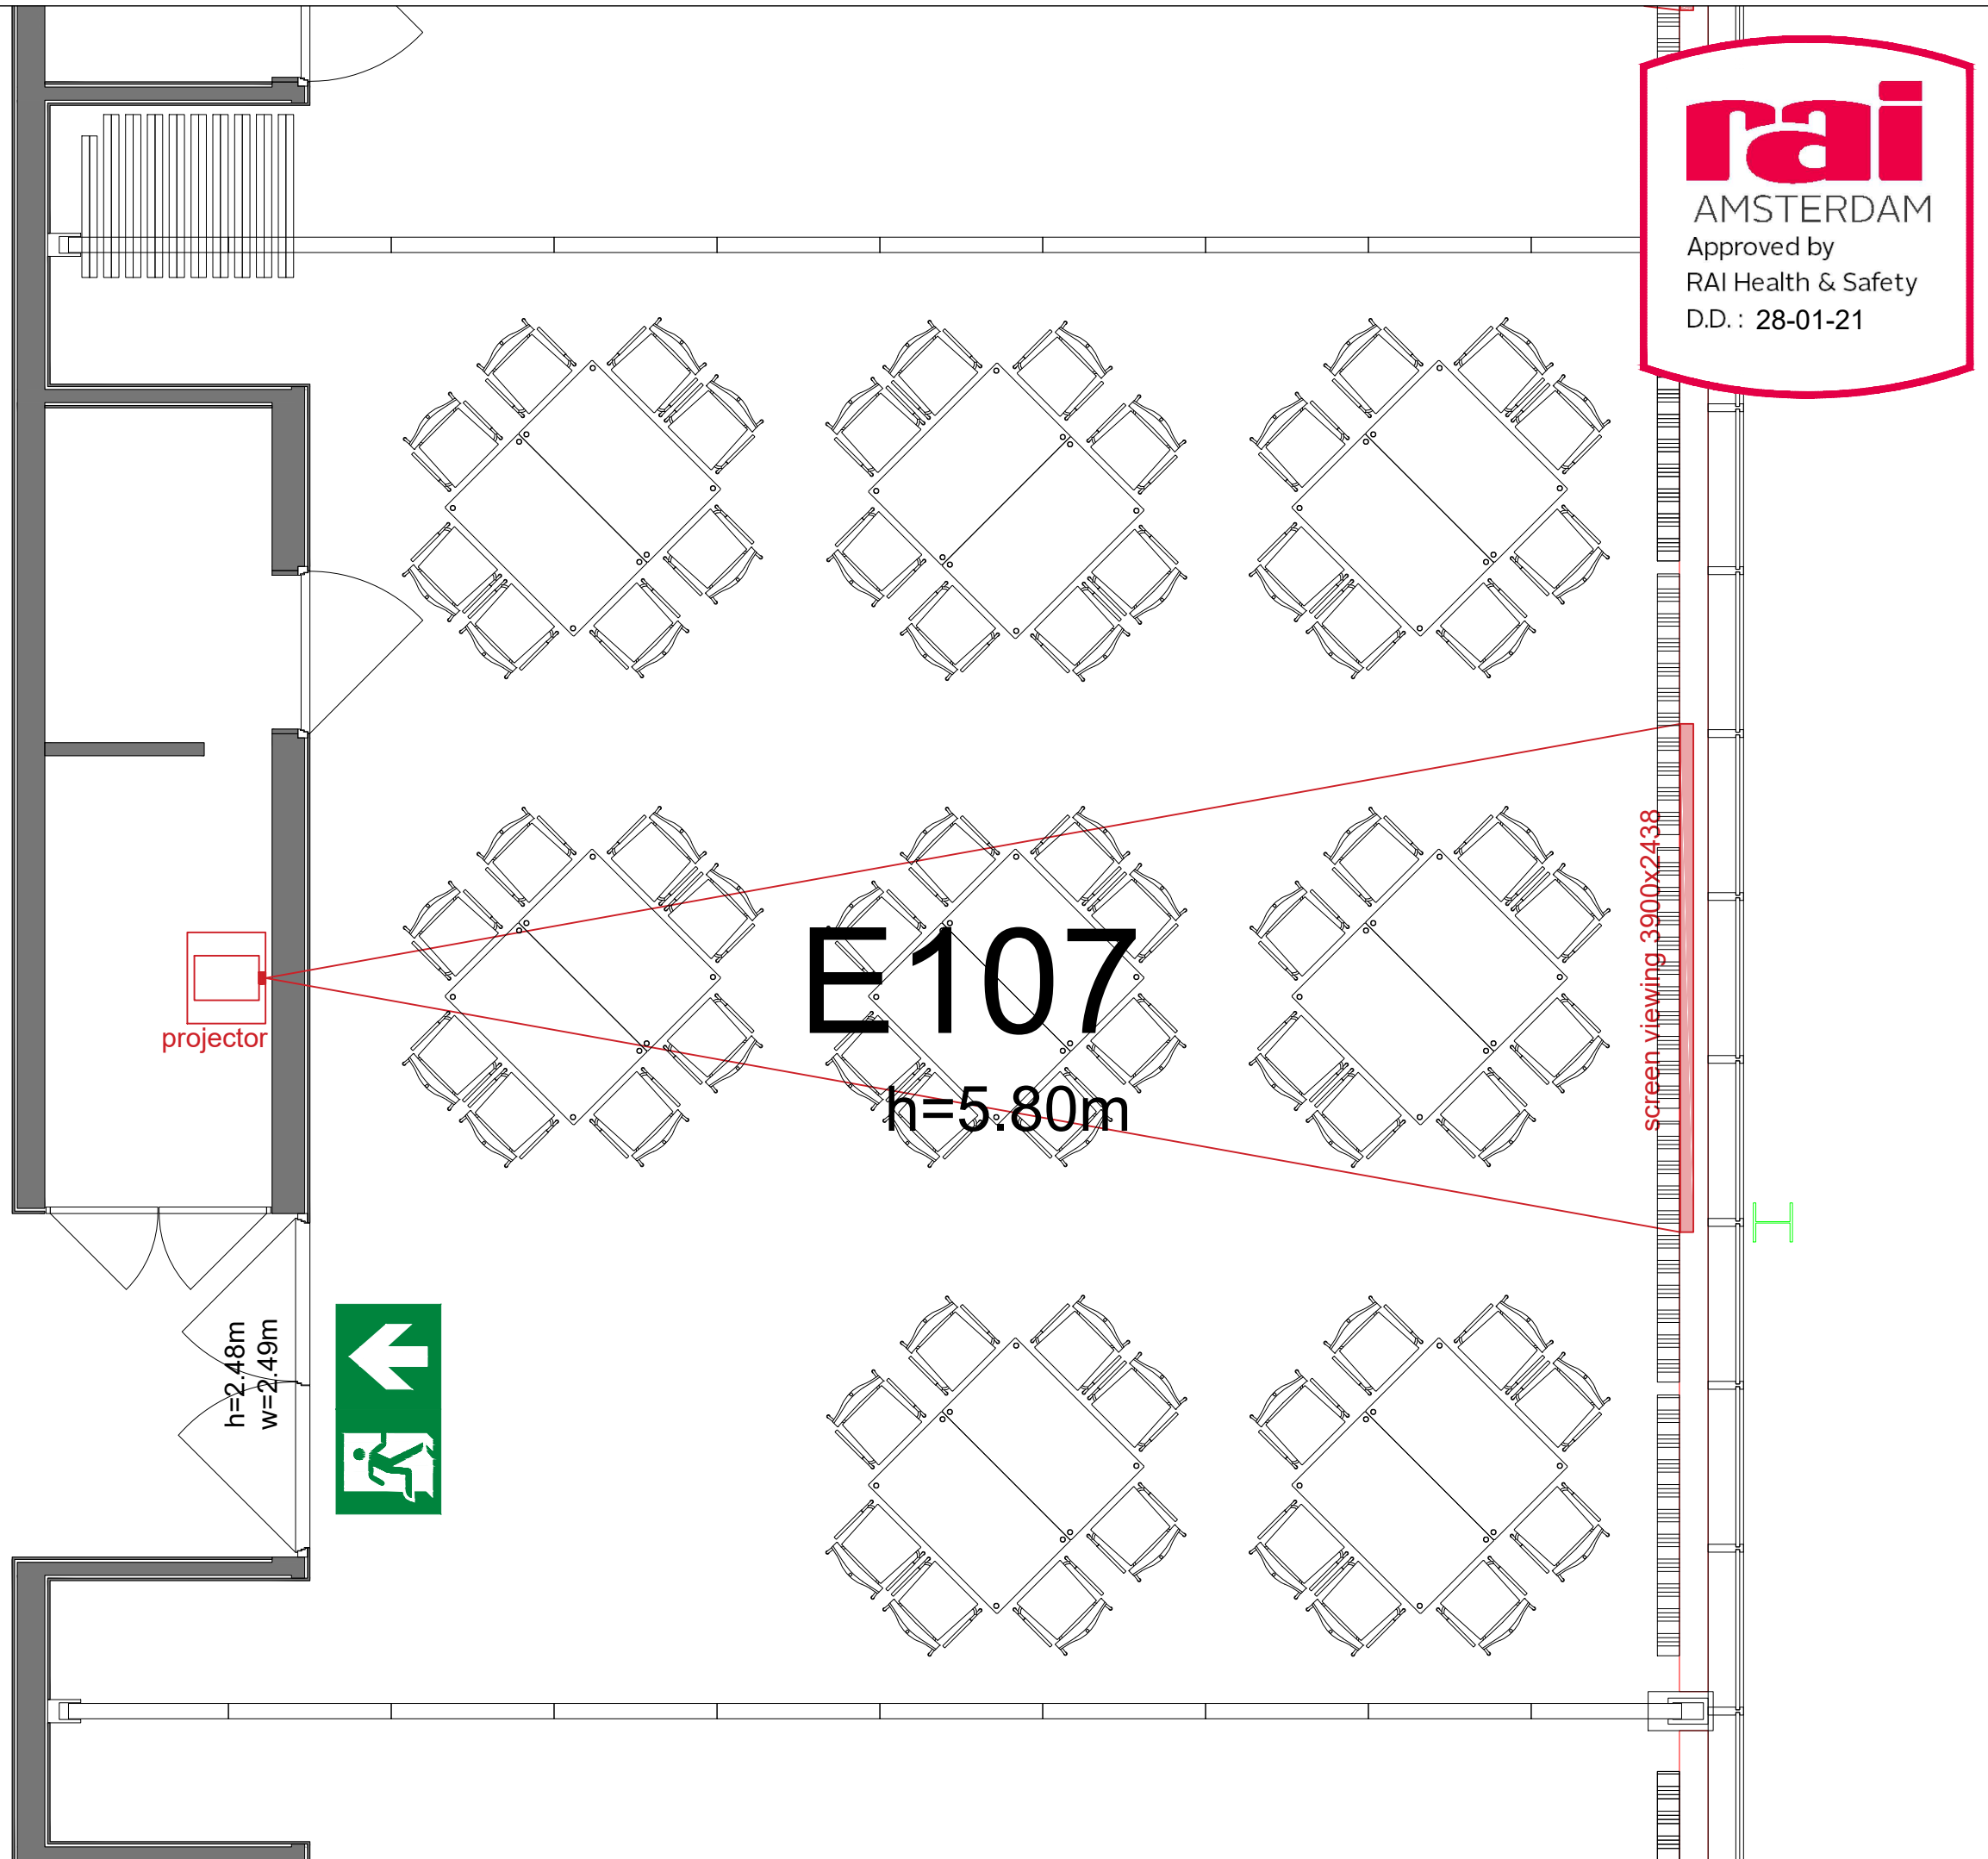


**Symbol Legend**

- Emergency Exit
- First Aid
- Fire Extinguisher
- Fire Hose Reel
- Fire Alarm Call Point
- Fire Hydrant
- Event Catering Outlet
- Event Coffee Point
- Female Toilet
- Male Toilet
- Accessible Toilet
- Cloakroom
- RAI Live Screen
- Rigging Point
- Electra & Data
- Water - Tap and Drain
- Drain
- Cable Duct

**Meubilair:**  
 - 16 tables (140 x 80 cm)  
 - 64 chairs


Virtual Tour

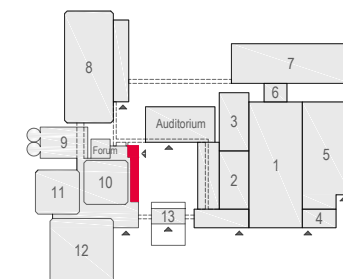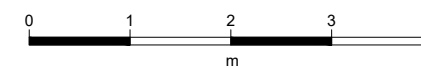

E107 - 22



Drawing Number 581  
 Date (dd-mm-yy) 24.02.2021  
 Scale A3 1:50  
 Drawn cadoffice@rai.nl  
 Changes / Omissions excepted

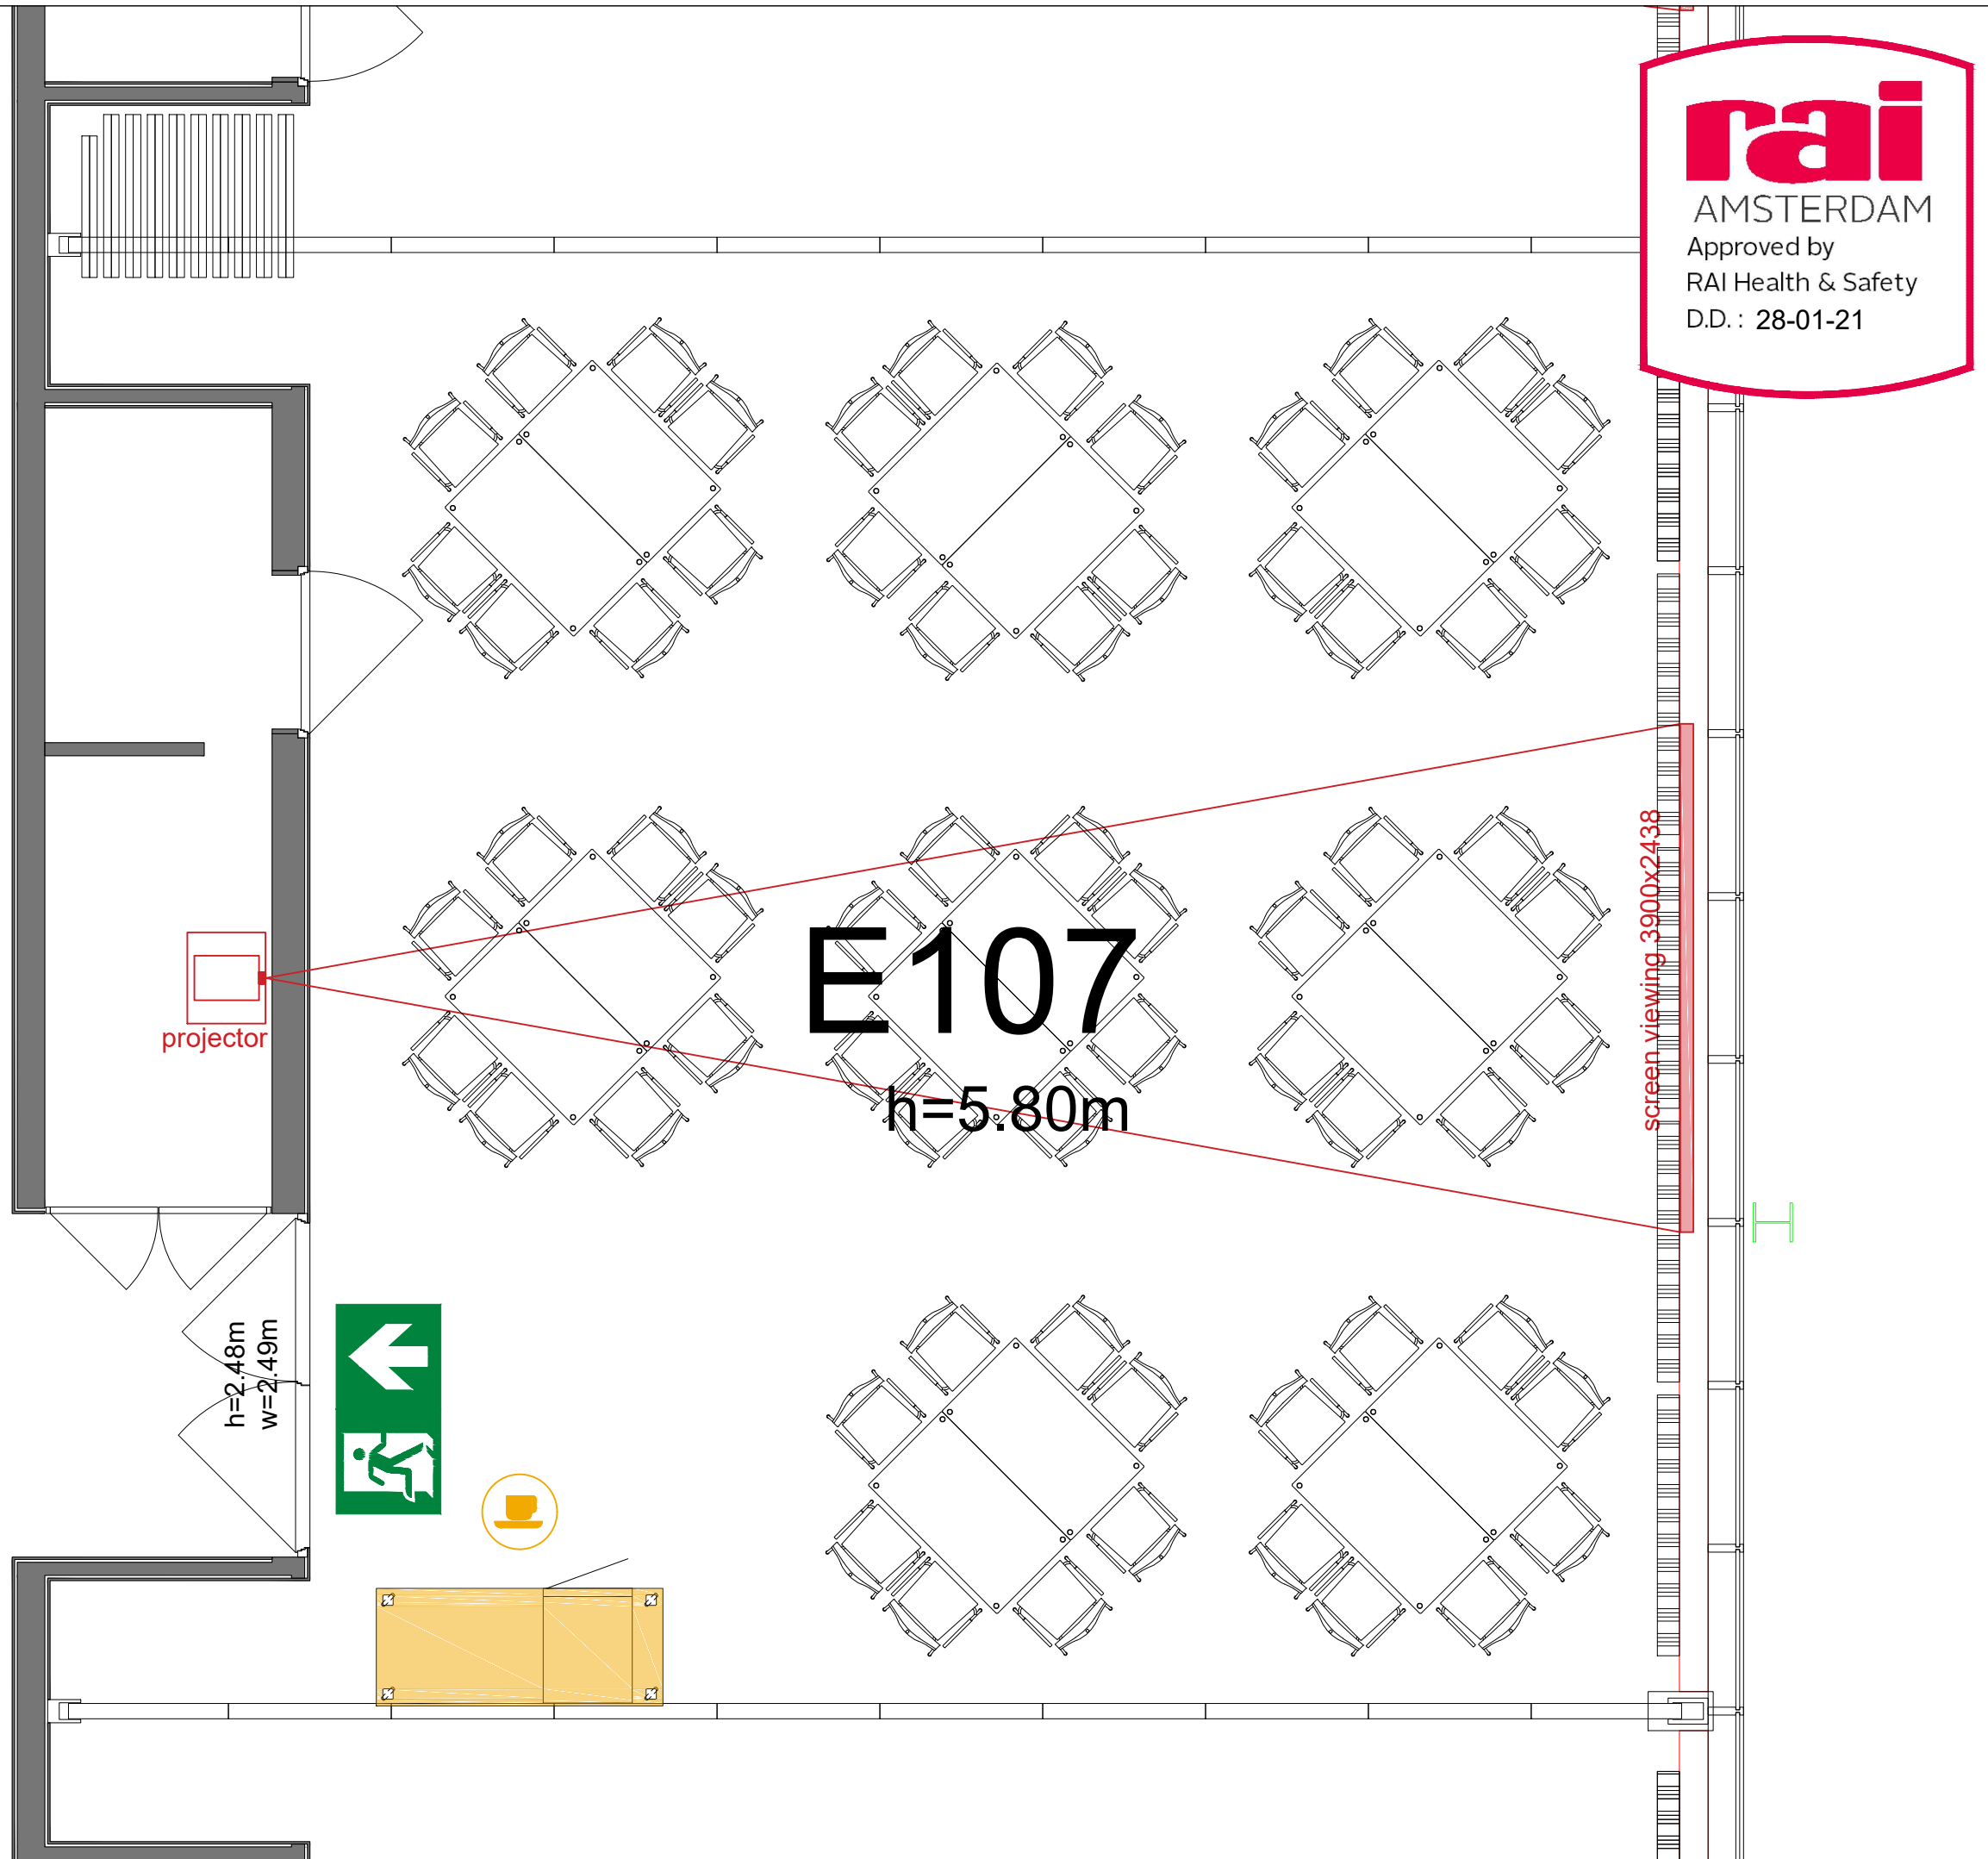



**rai**  
 AMSTERDAM  
 Approved by  
 RAI Health & Safety  
 D.D. : 28-01-21

**Symbol Legend**

- Emergency Exit
- First Aid
- Fire Extinguisher
- Fire Hose Reel
- Fire Alarm Call Point
- Fire Hydrant
- Event Catering Outlet
- Event Coffee Point
- Female Toilet
- Male Toilet
- Accessible Toilet
- Cloakroom
- RAI Live Screen
- Rigging Point
- Electra & Data
- Water - Tap and Drain
- Drain
- Cable Duct

**Meubilair:**  
 - 16 tables (140 x 80 cm)  
 - 64 chairs

Virtual Tour

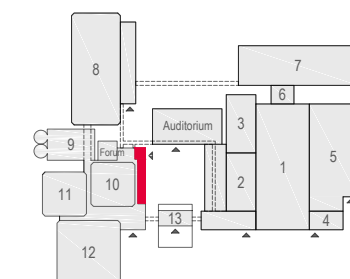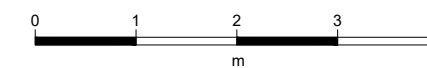

E107 - 23

**rai**  
 AMSTERDAM

Drawing Number 581  
 Date (dd-mm-yy) 24.02.2021  
 Scale A3 1:50  
 Drawn cadoffice@rai.nl  
 Changes / Omissions excepted

# rai

AMSTERDAM

Approved by

RAI Health & Safety

D.D. : 28-01-21



### Symbol Legend

- Emergency Exit
- First Aid
- Fire Extinguisher
- Fire Hose Reel
- Fire Alarm Call Point
- Fire Hydrant
- Event Catering Outlet
- Event Coffee Point
- Female Toilet
- Male Toilet
- Accessible Toilet
- Cloakroom
- RAI Live Screen
- Rigging Point
- Electra & Data
- Water - Tap and Drain
- Drain
- Cable Duct

### Meubilair:

- 7 tables (190 cm)
- 70 chairs

### Virtual Tour

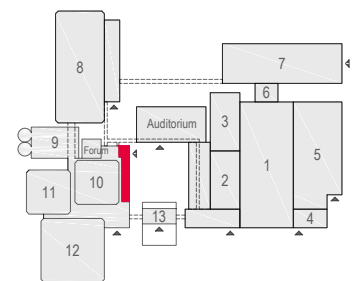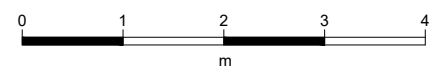


E107 - 24


# rai

AMSTERDAM

Drawing Number 581  
Date (dd-mm-yy) 24.02.2021  
Scale A3 1:50  
Drawn cadoffice@rai.nl  
Changes / Omissions excepted

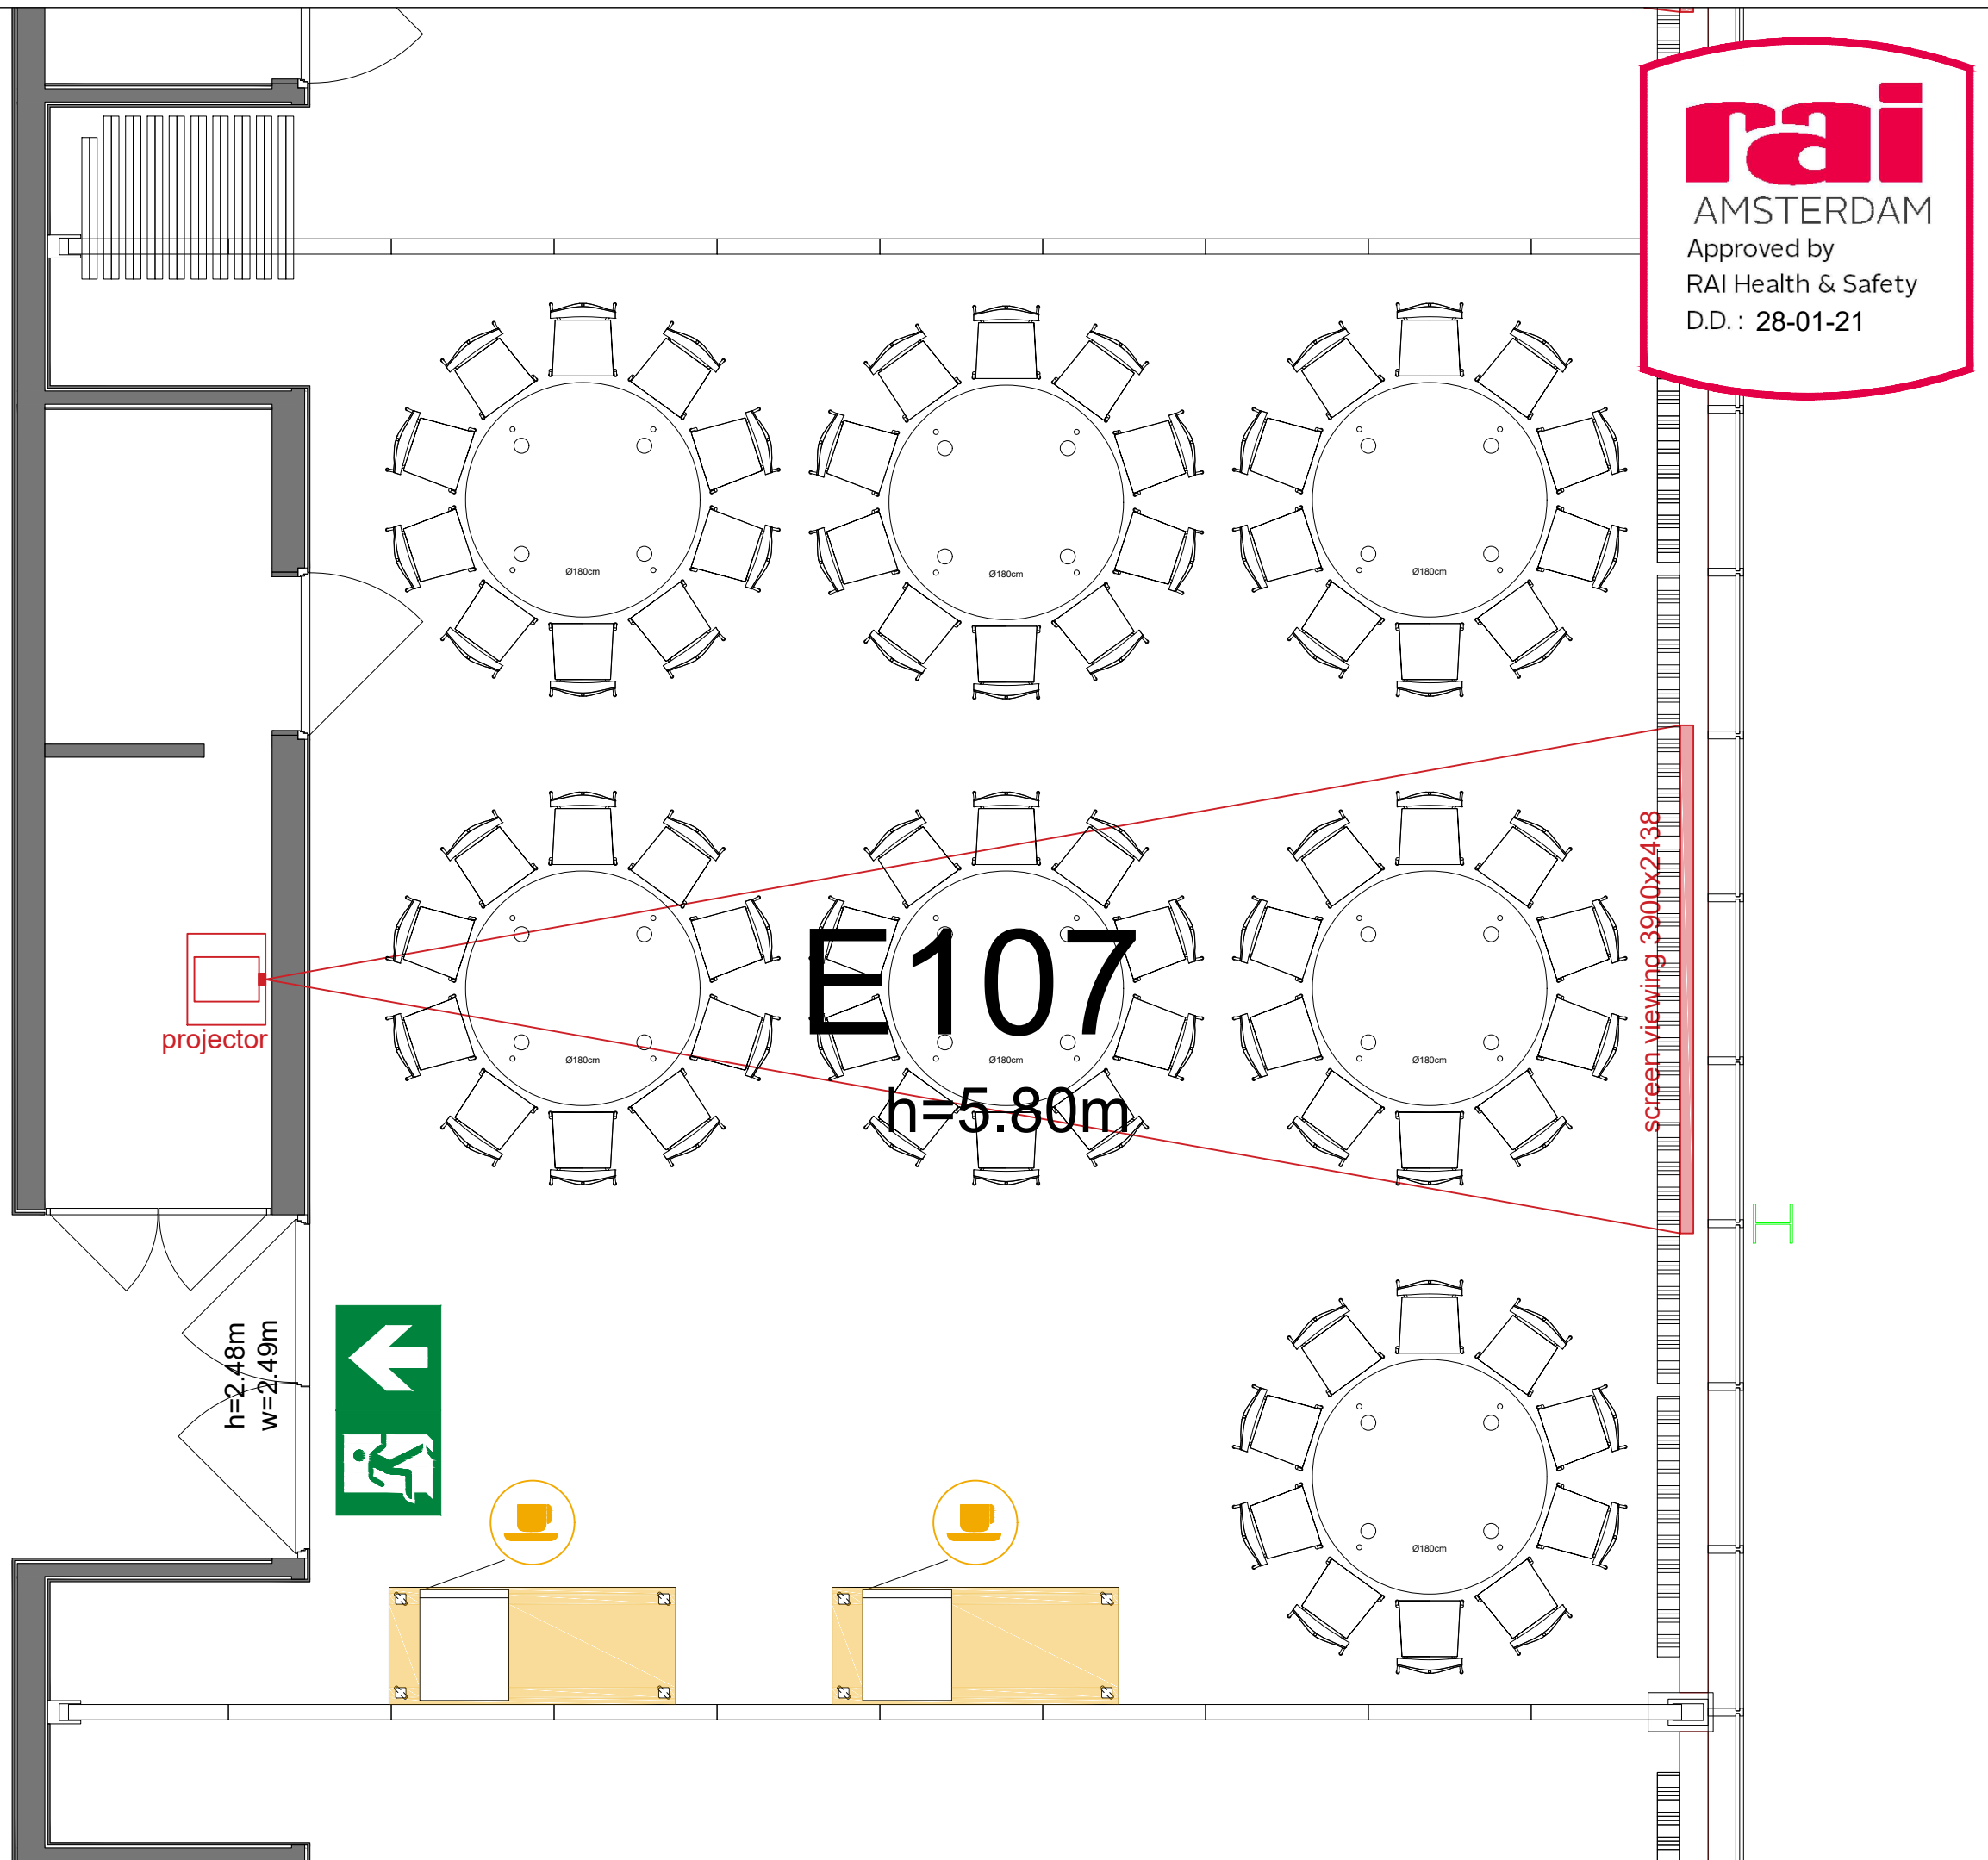




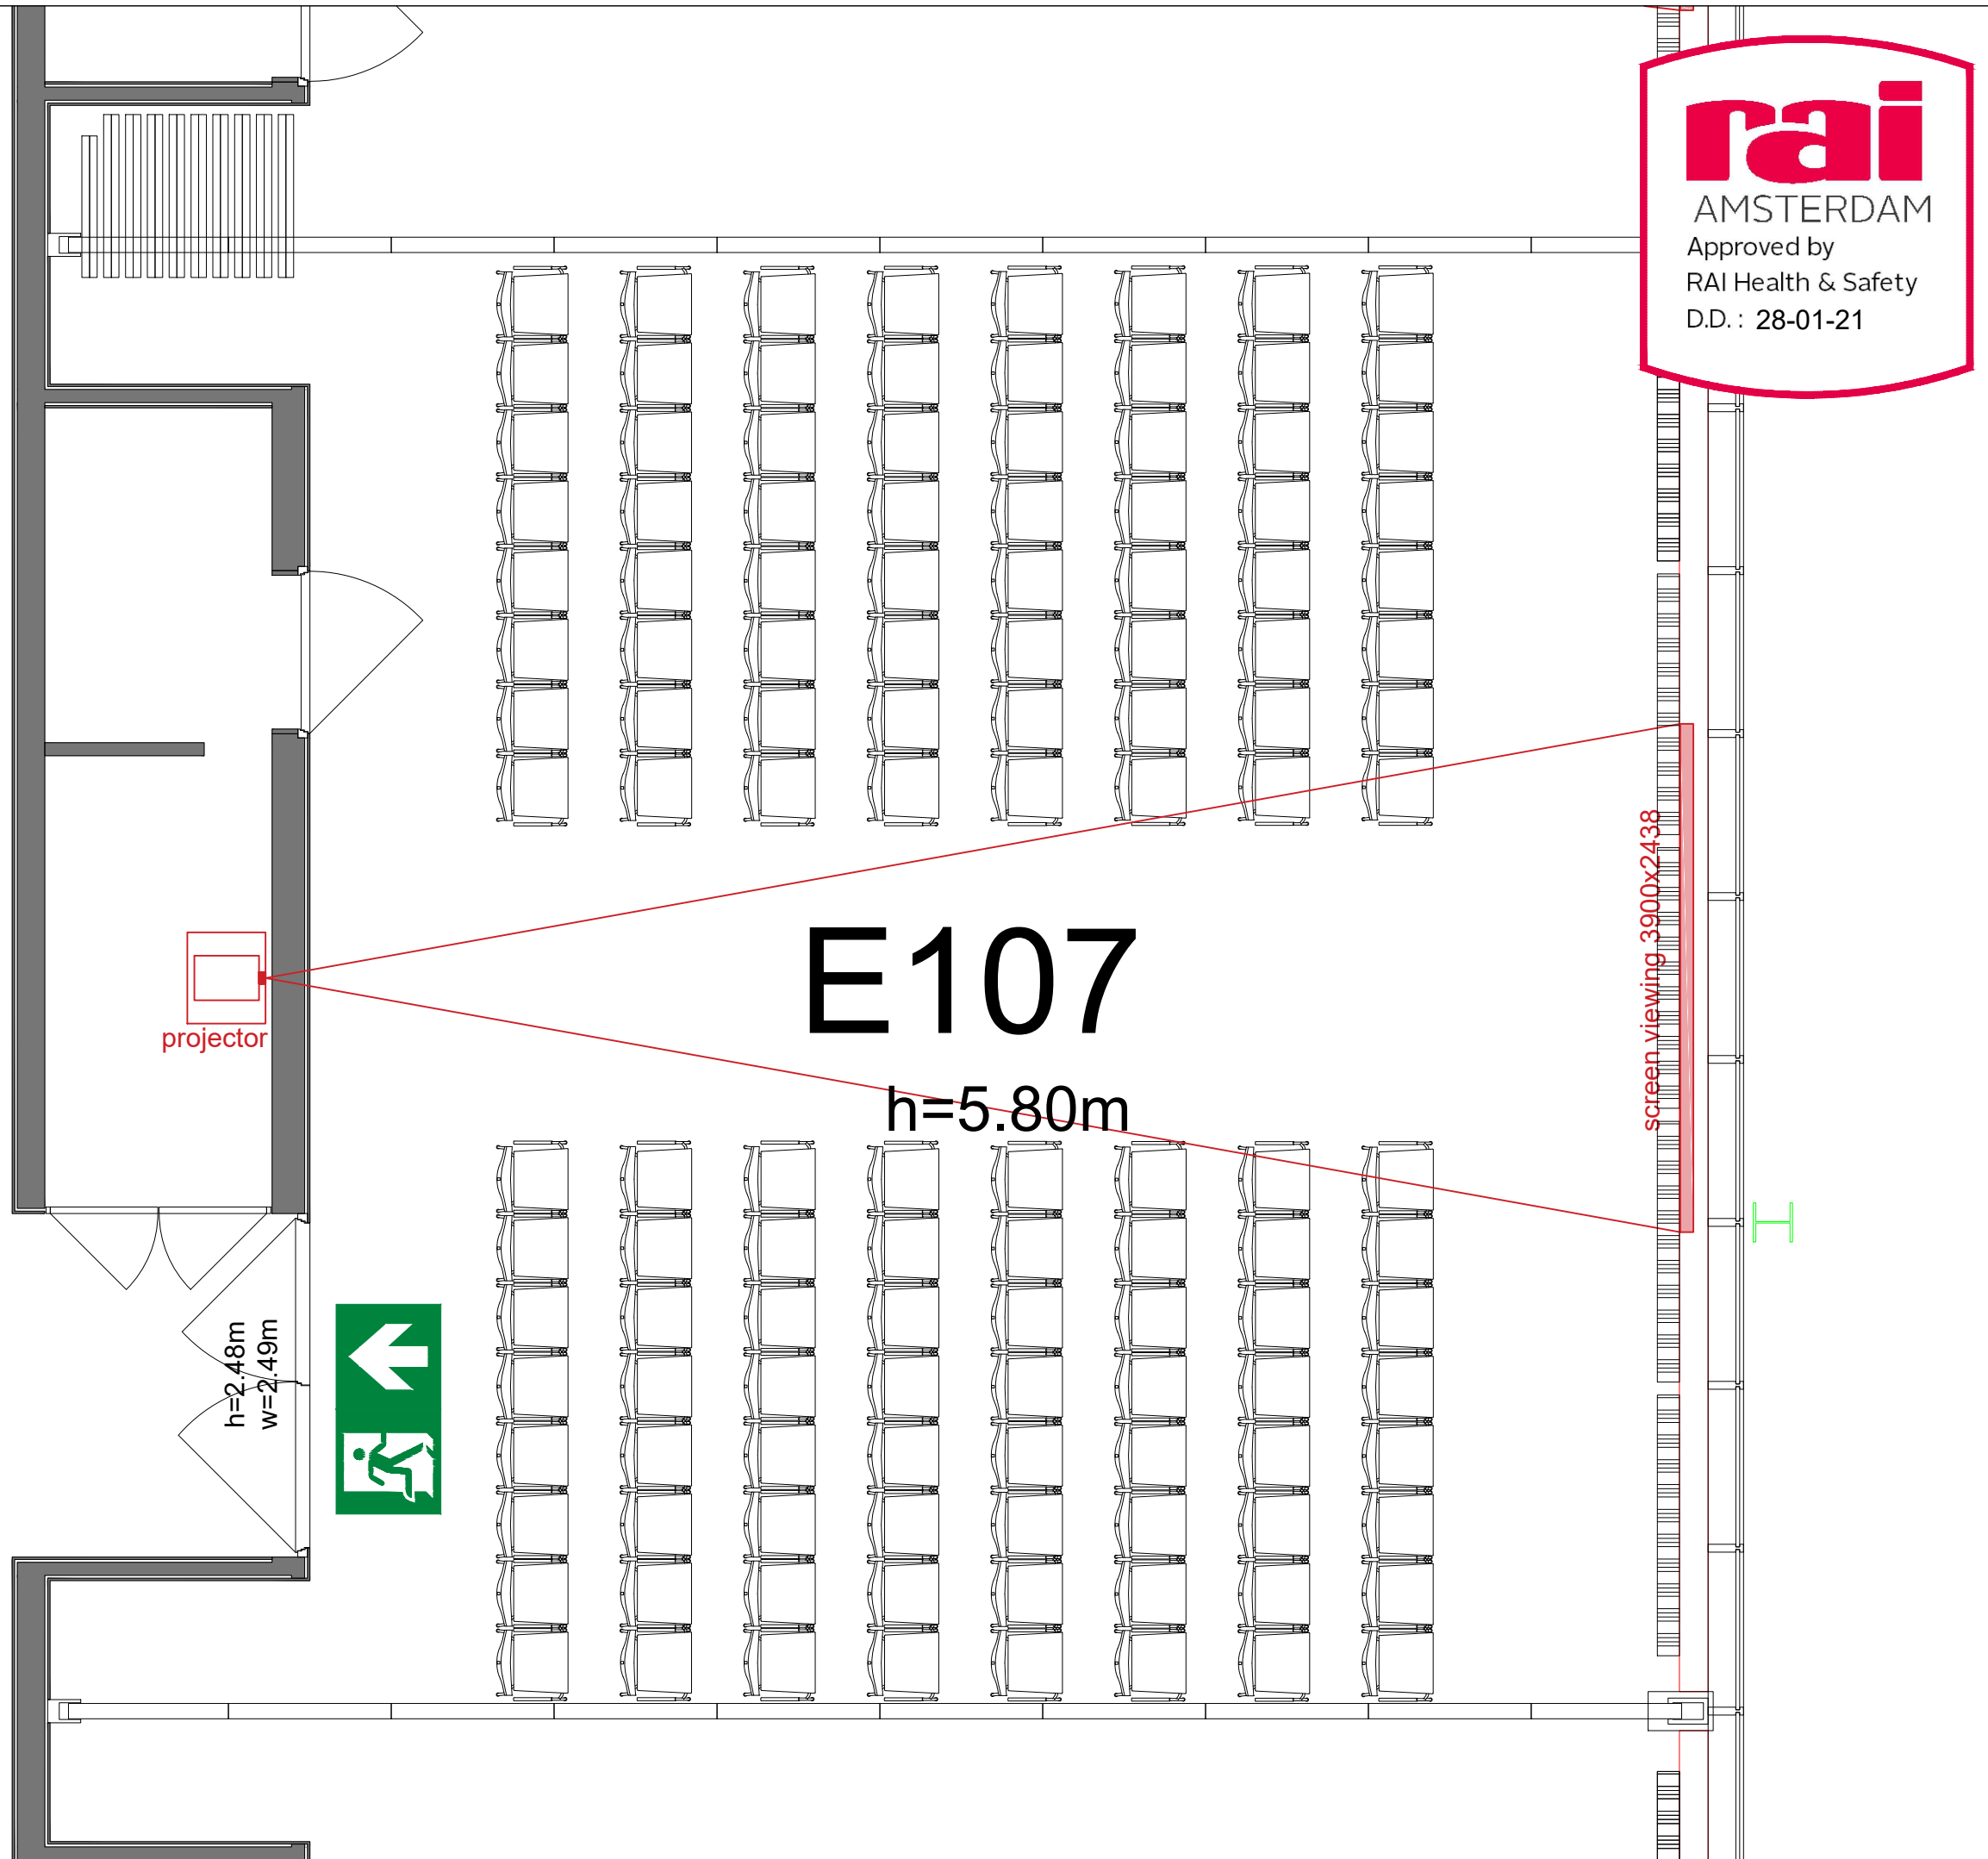


**Symbol Legend**

- Emergency Exit
- First Aid
- Fire Extinguisher
- Fire Hose Reel
- Fire Alarm Call Point
- Fire Hydrant
- Event Catering Outlet
- Event Coffee Point
- Female Toilet
- Male Toilet
- Accessible Toilet
- Cloakroom
- RAI Live Screen
- Rigging Point
- Electra & Data
- Water - Tap and Drain
- Drain
- Cable Duct

Meubilair:  
- 128 chairs

Virtual Tour

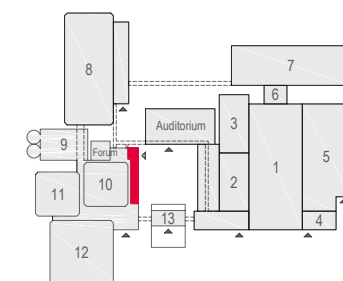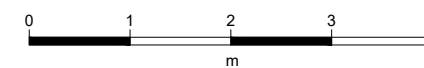


E107 - 25



Drawing Number 581  
Date (dd-mm-yy) 24.02.2021  
Scale A3 1:50  
Drawn cadoffice@rai.nl  
Changes / Omissions excepted




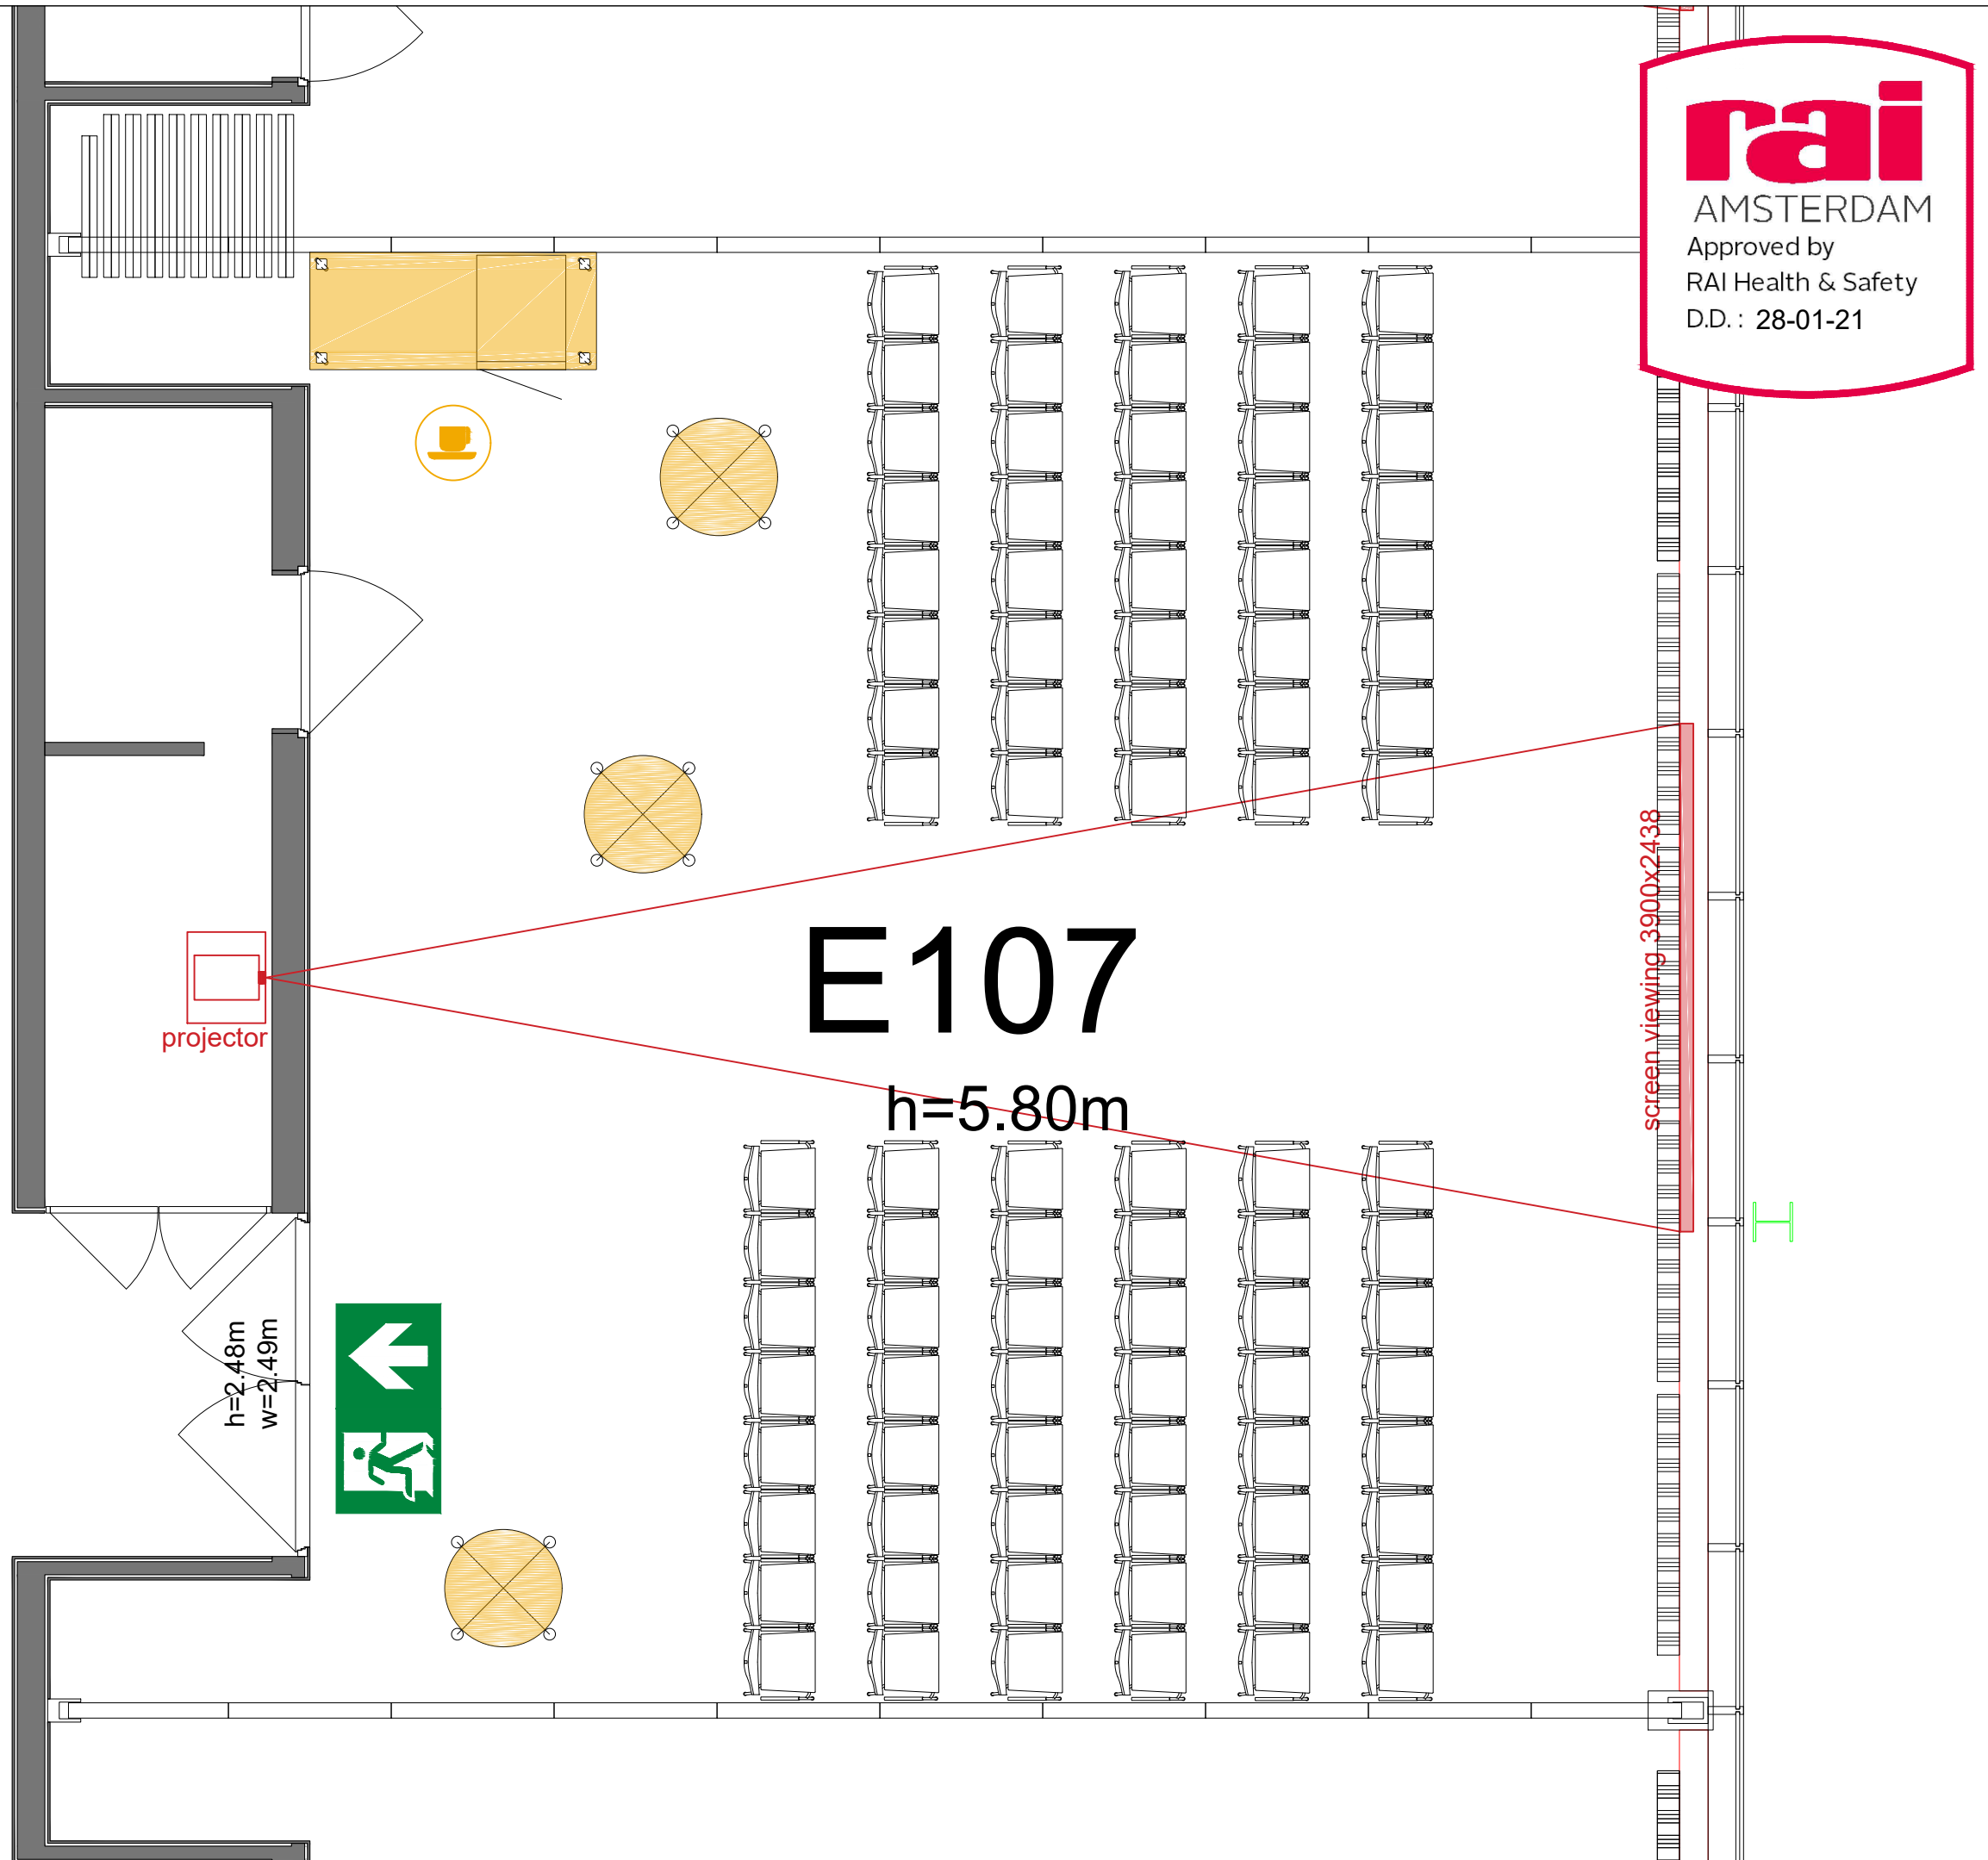


**Symbol Legend**

- Emergency Exit
- First Aid
- Fire Extinguisher
- Fire Hose Reel
- Fire Alarm Call Point
- Fire Hydrant
- Event Catering Outlet
- Event Coffee Point
- Female Toilet
- Male Toilet
- Accessible Toilet
- Cloakroom
- RAI Live Screen
- Rigging Point
- Electra & Data
- Water - Tap and Drain
- Drain
- Cable Duct

- Meubilair:**
- 3 high tables
  - 88 chairs


Virtual Tour

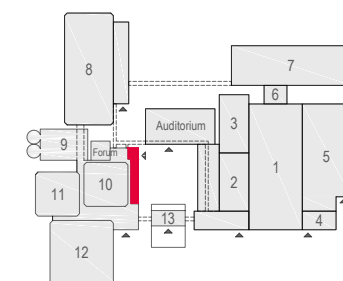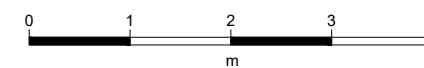

E107 - 26



Drawing Number 581  
Date (dd-mm-yy) 24.02.2021  
Scale A3 1:50  
Drawn cadoffice@rai.nl  
Changes / Omissions excepted


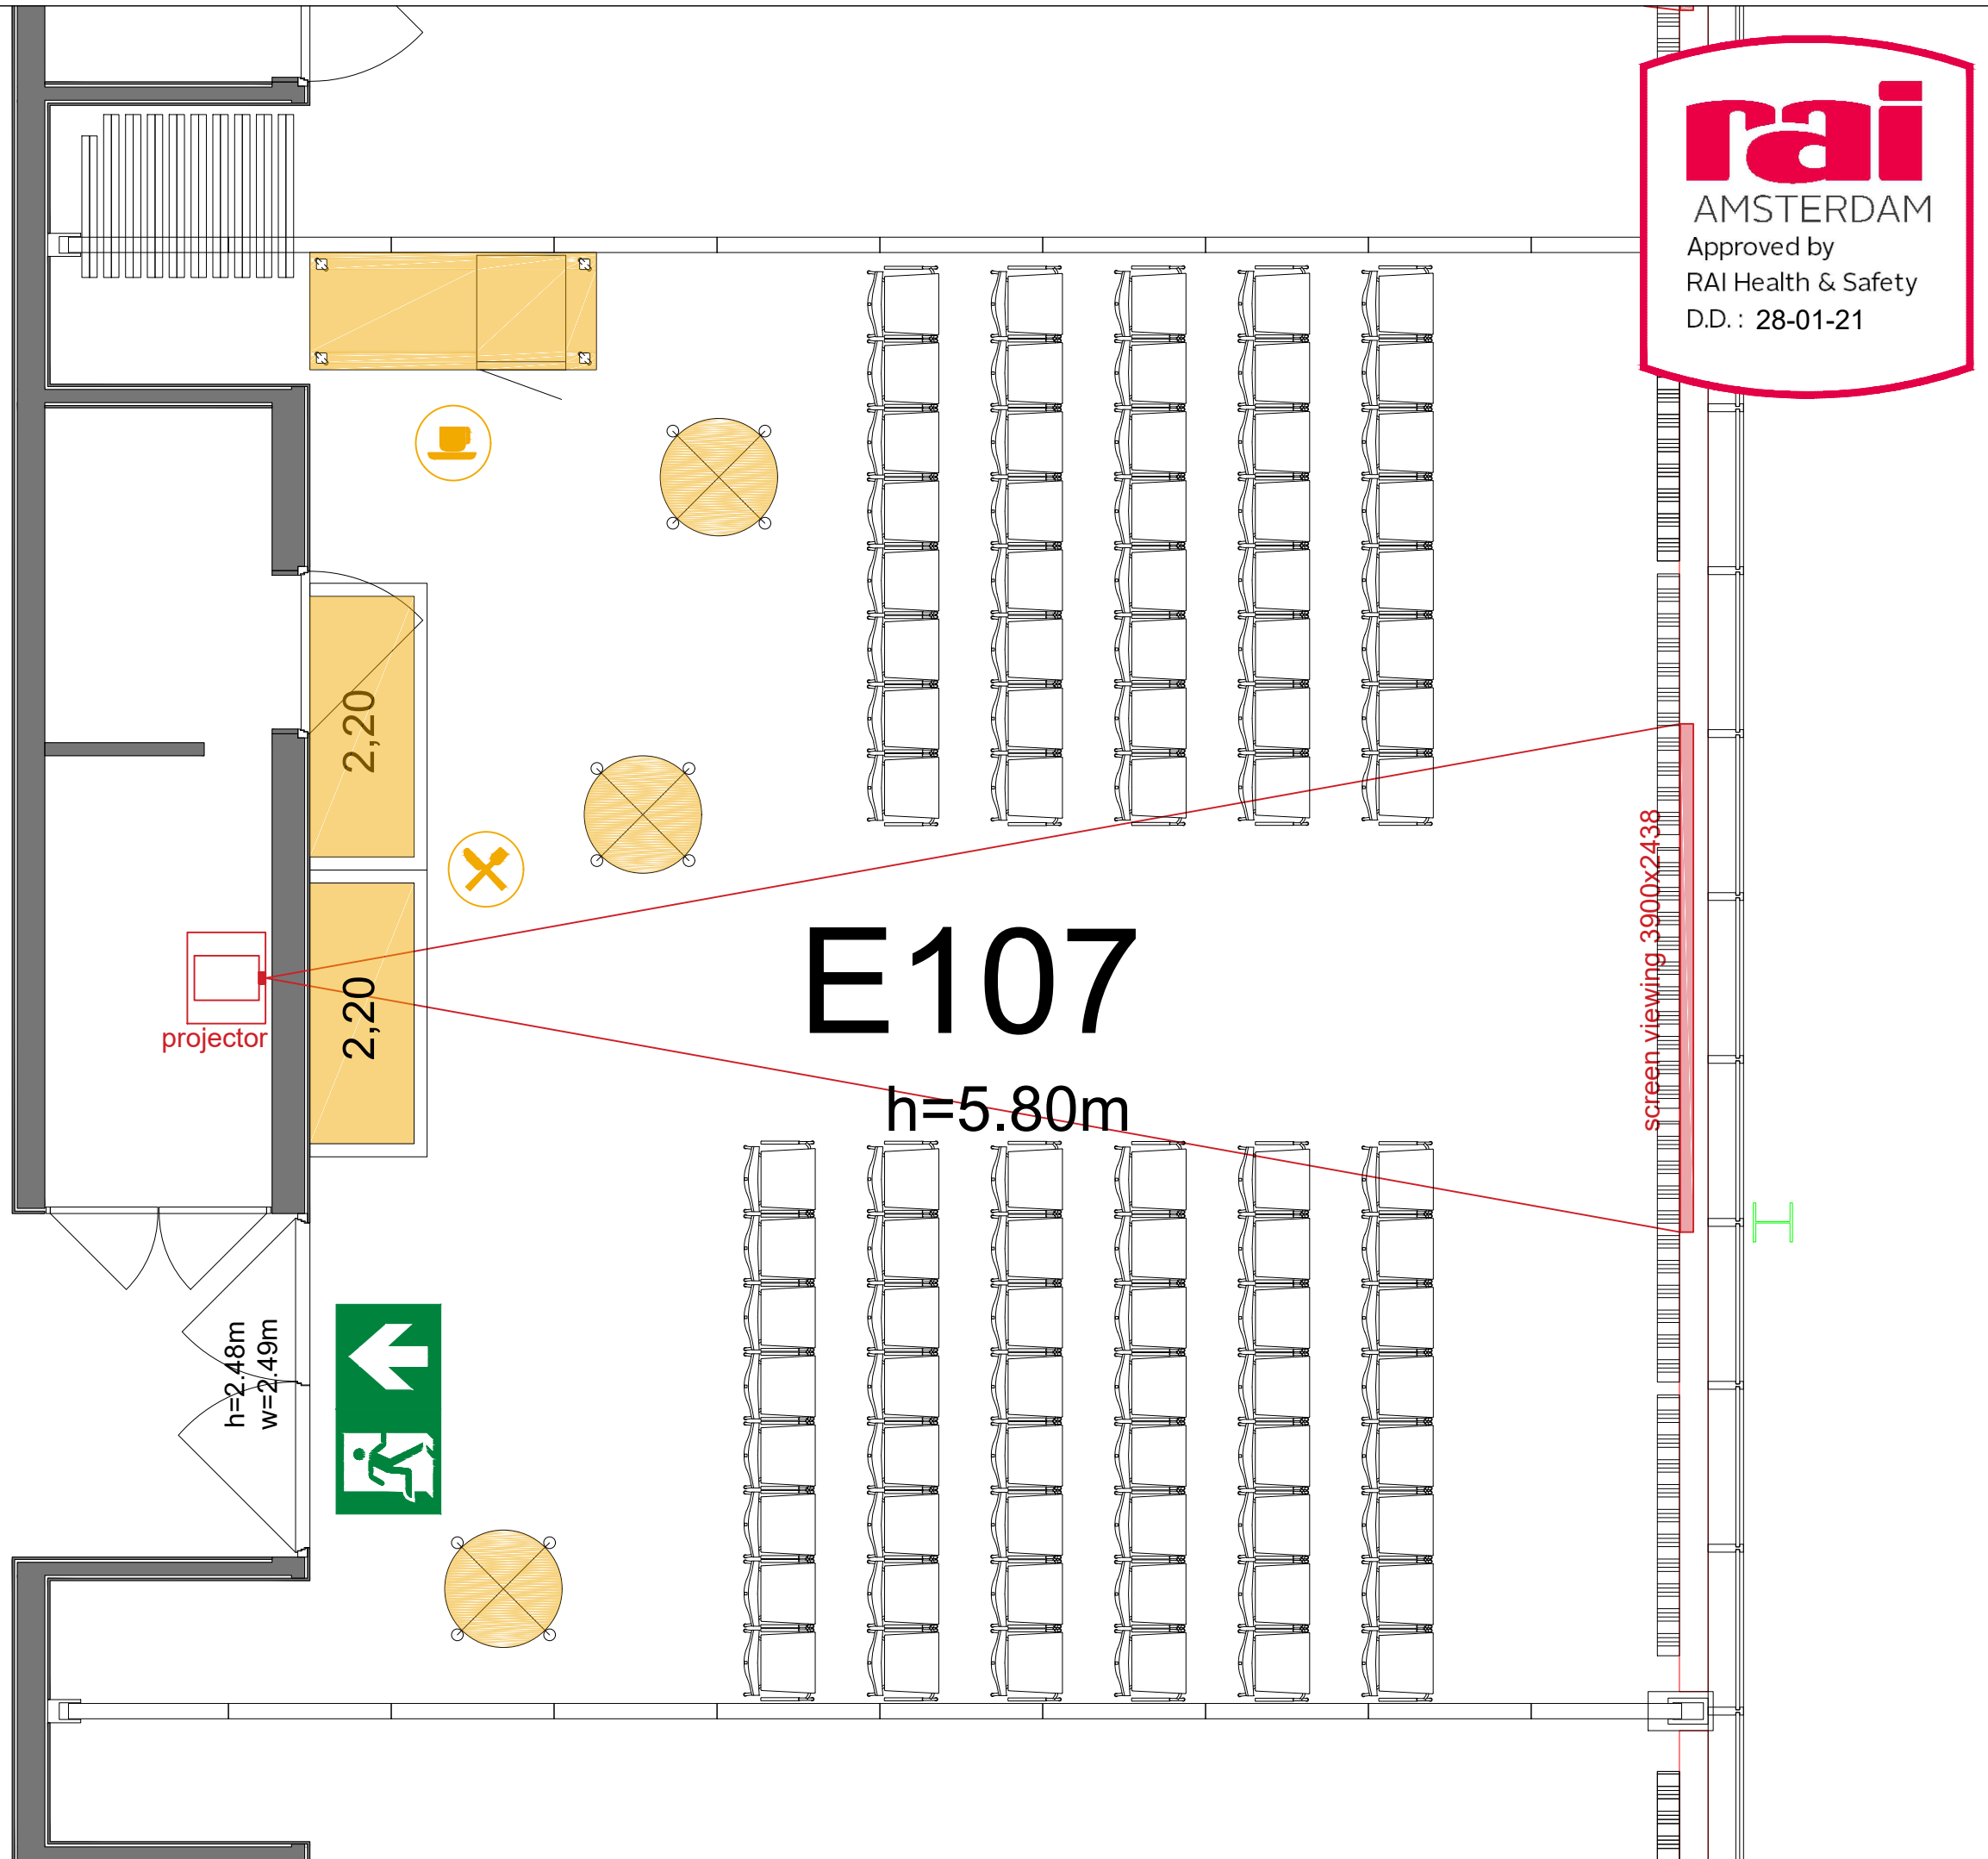


**Symbol Legend**

- Emergency Exit
- First Aid
- Fire Extinguisher
- Fire Hose Reel
- Fire Alarm Call Point
- Fire Hydrant
- Event Catering Outlet
- Event Coffee Point
- Female Toilet
- Male Toilet
- Accessible Toilet
- Cloakroom
- RAI Live Screen
- Rigging Point
- Electra & Data
- Water - Tap and Drain
- Drain
- Cable Duct

Meubilair:  
- 3 high tables  
- 88 chairs


Virtual Tour

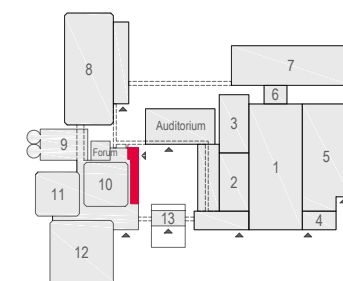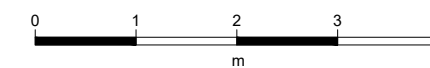

E107 - 27



Drawing Number 581  
Date (dd-mm-yy) 24.02.2021  
Scale A3 1:50  
Drawn cadoffice@rai.nl  
Changes / Omissions excepted

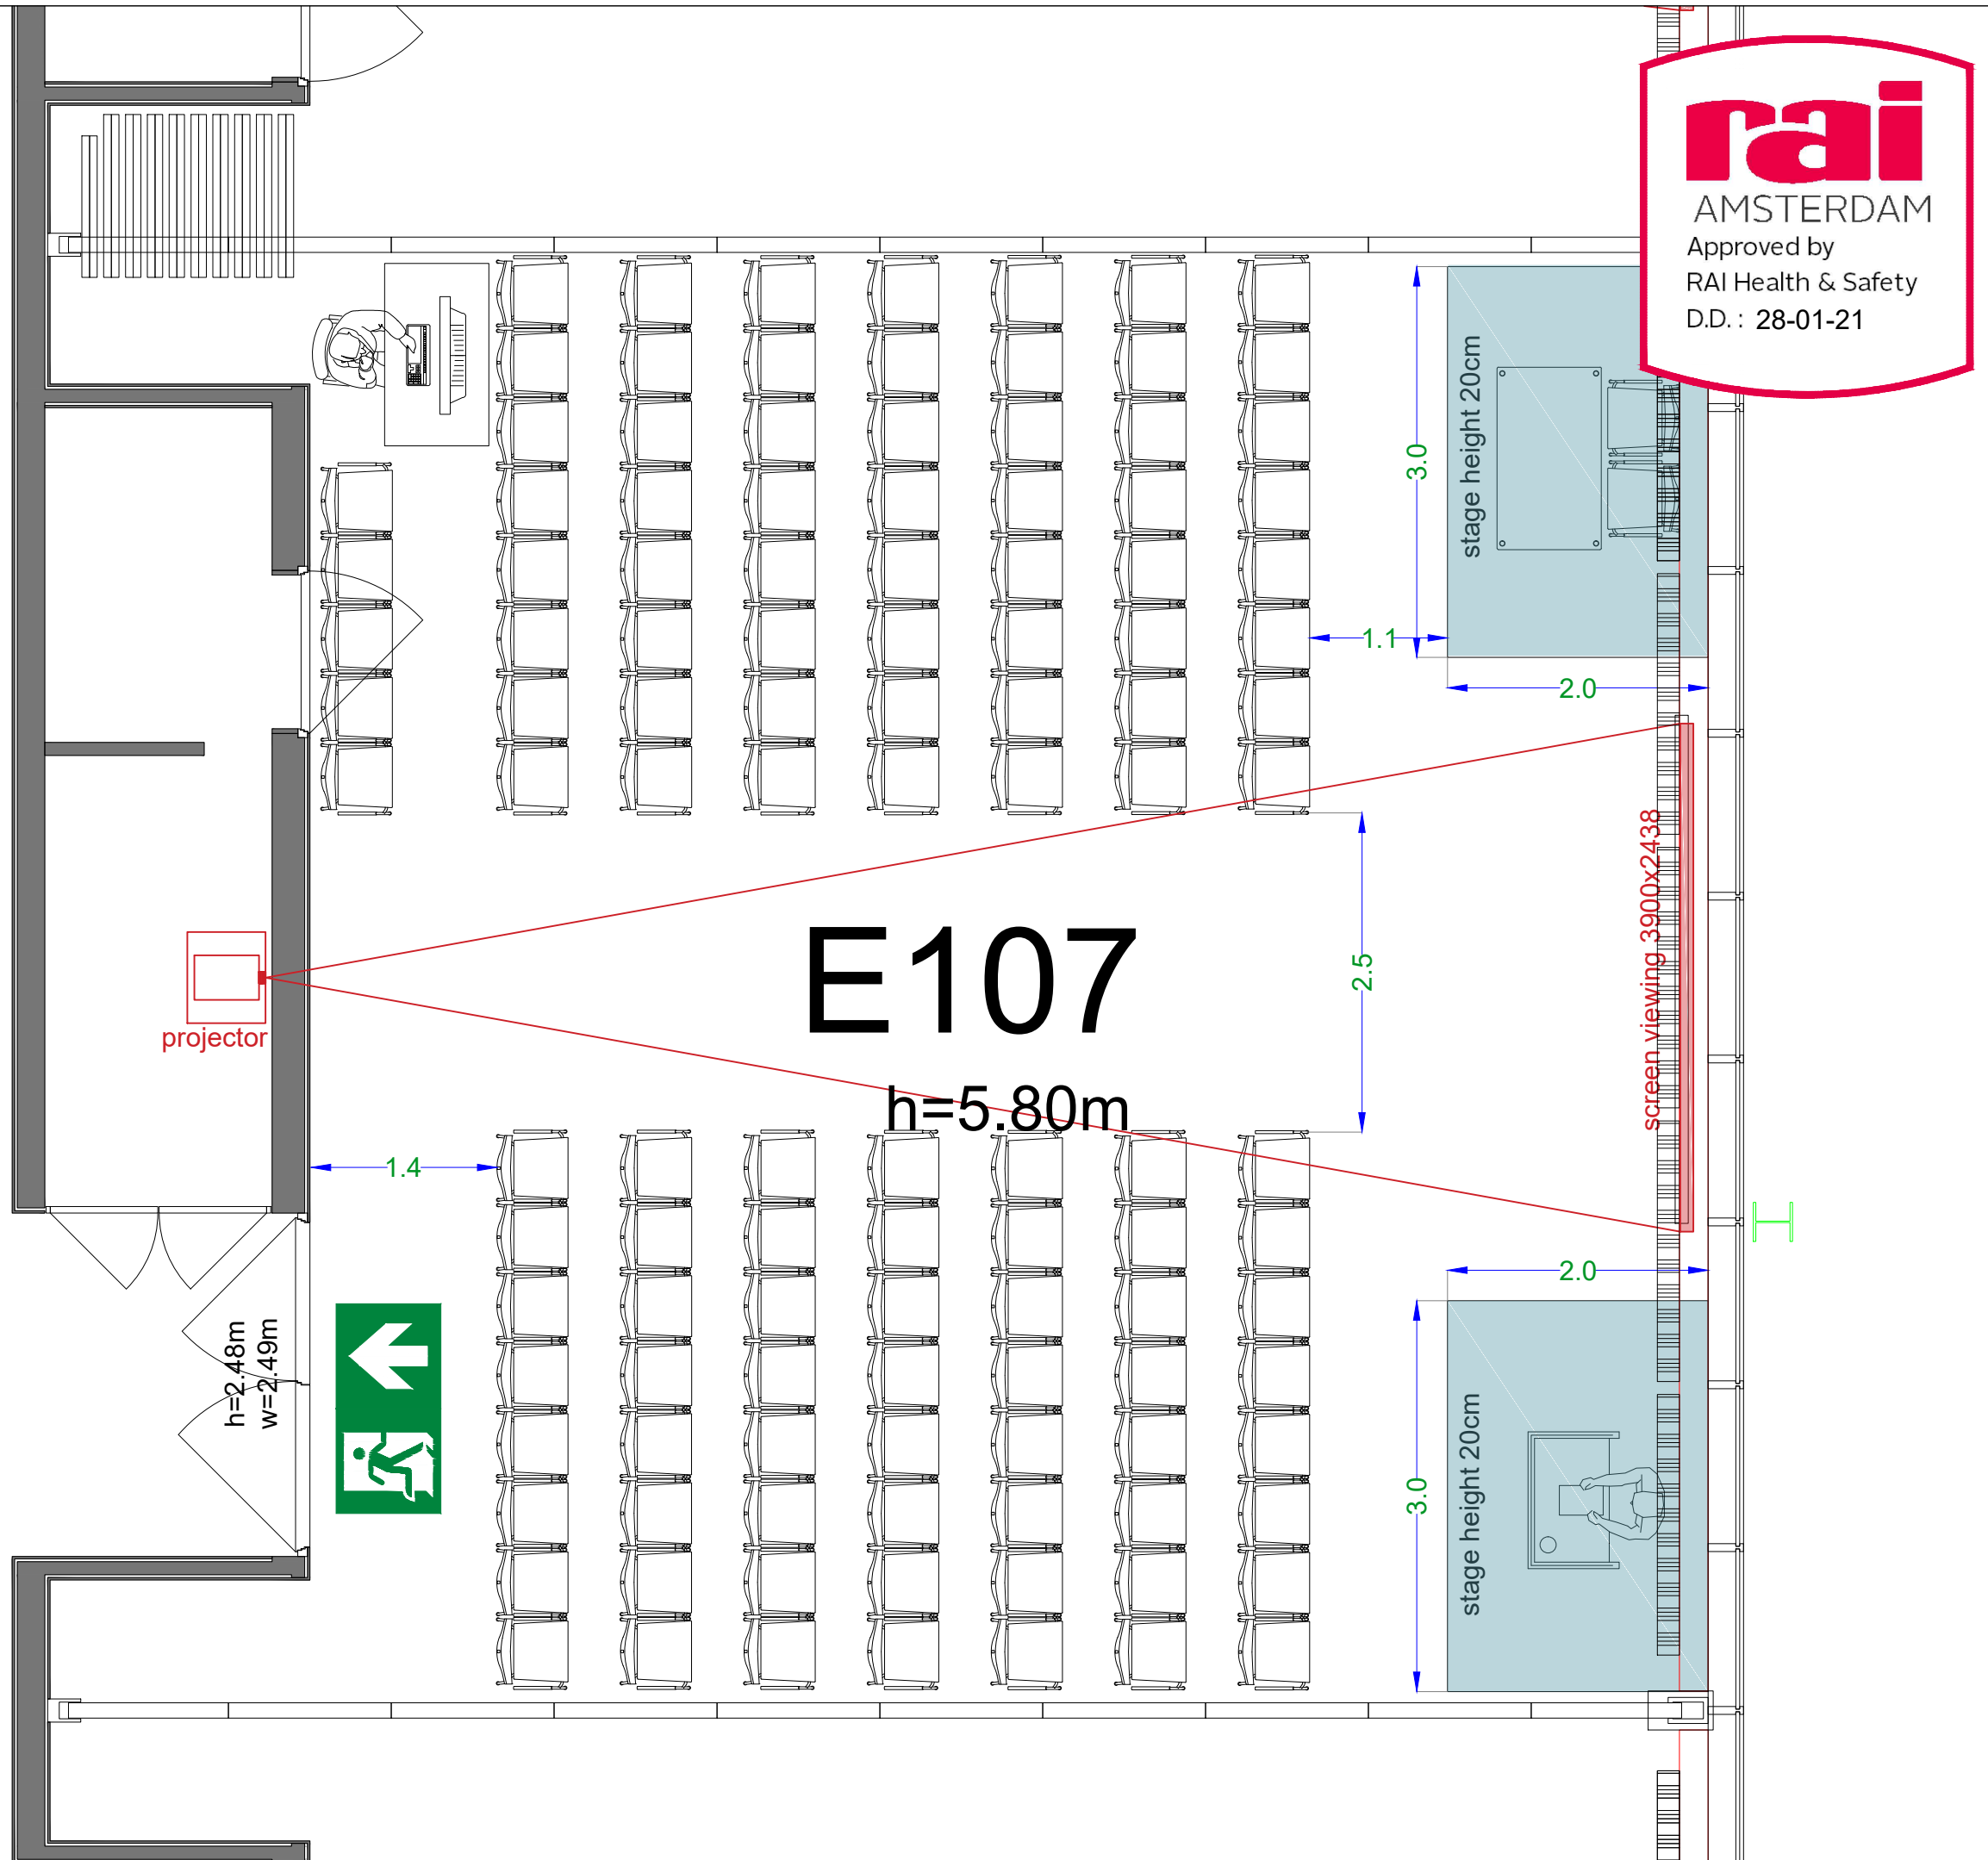



**Symbol Legend**

- Emergency Exit
- First Aid
- Fire Extinguisher
- Fire Hose Reel
- Fire Alarm Call Point
- Fire Hydrant
- Event Catering Outlet
- Event Coffee Point
- Female Toilet
- Male Toilet
- Accessible Toilet
- Cloakroom
- RAI Live Screen
- Rigging Point
- Electra & Data
- Water - Tap and Drain
- Drain
- Cable Duct

**Meubilair:**

- 2 tables (140 x 80 cm)
- 119 chairs


**Virtual Tour**

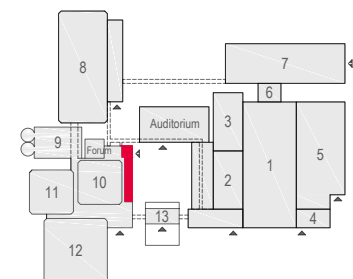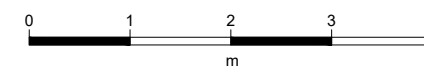

E107 - 28



Drawing Number 581  
Date (dd-mm-yy) 24.02.2021  
Scale A3 1:50  
Drawn cadoffice@rai.nl  
Changes / Omissions excepted

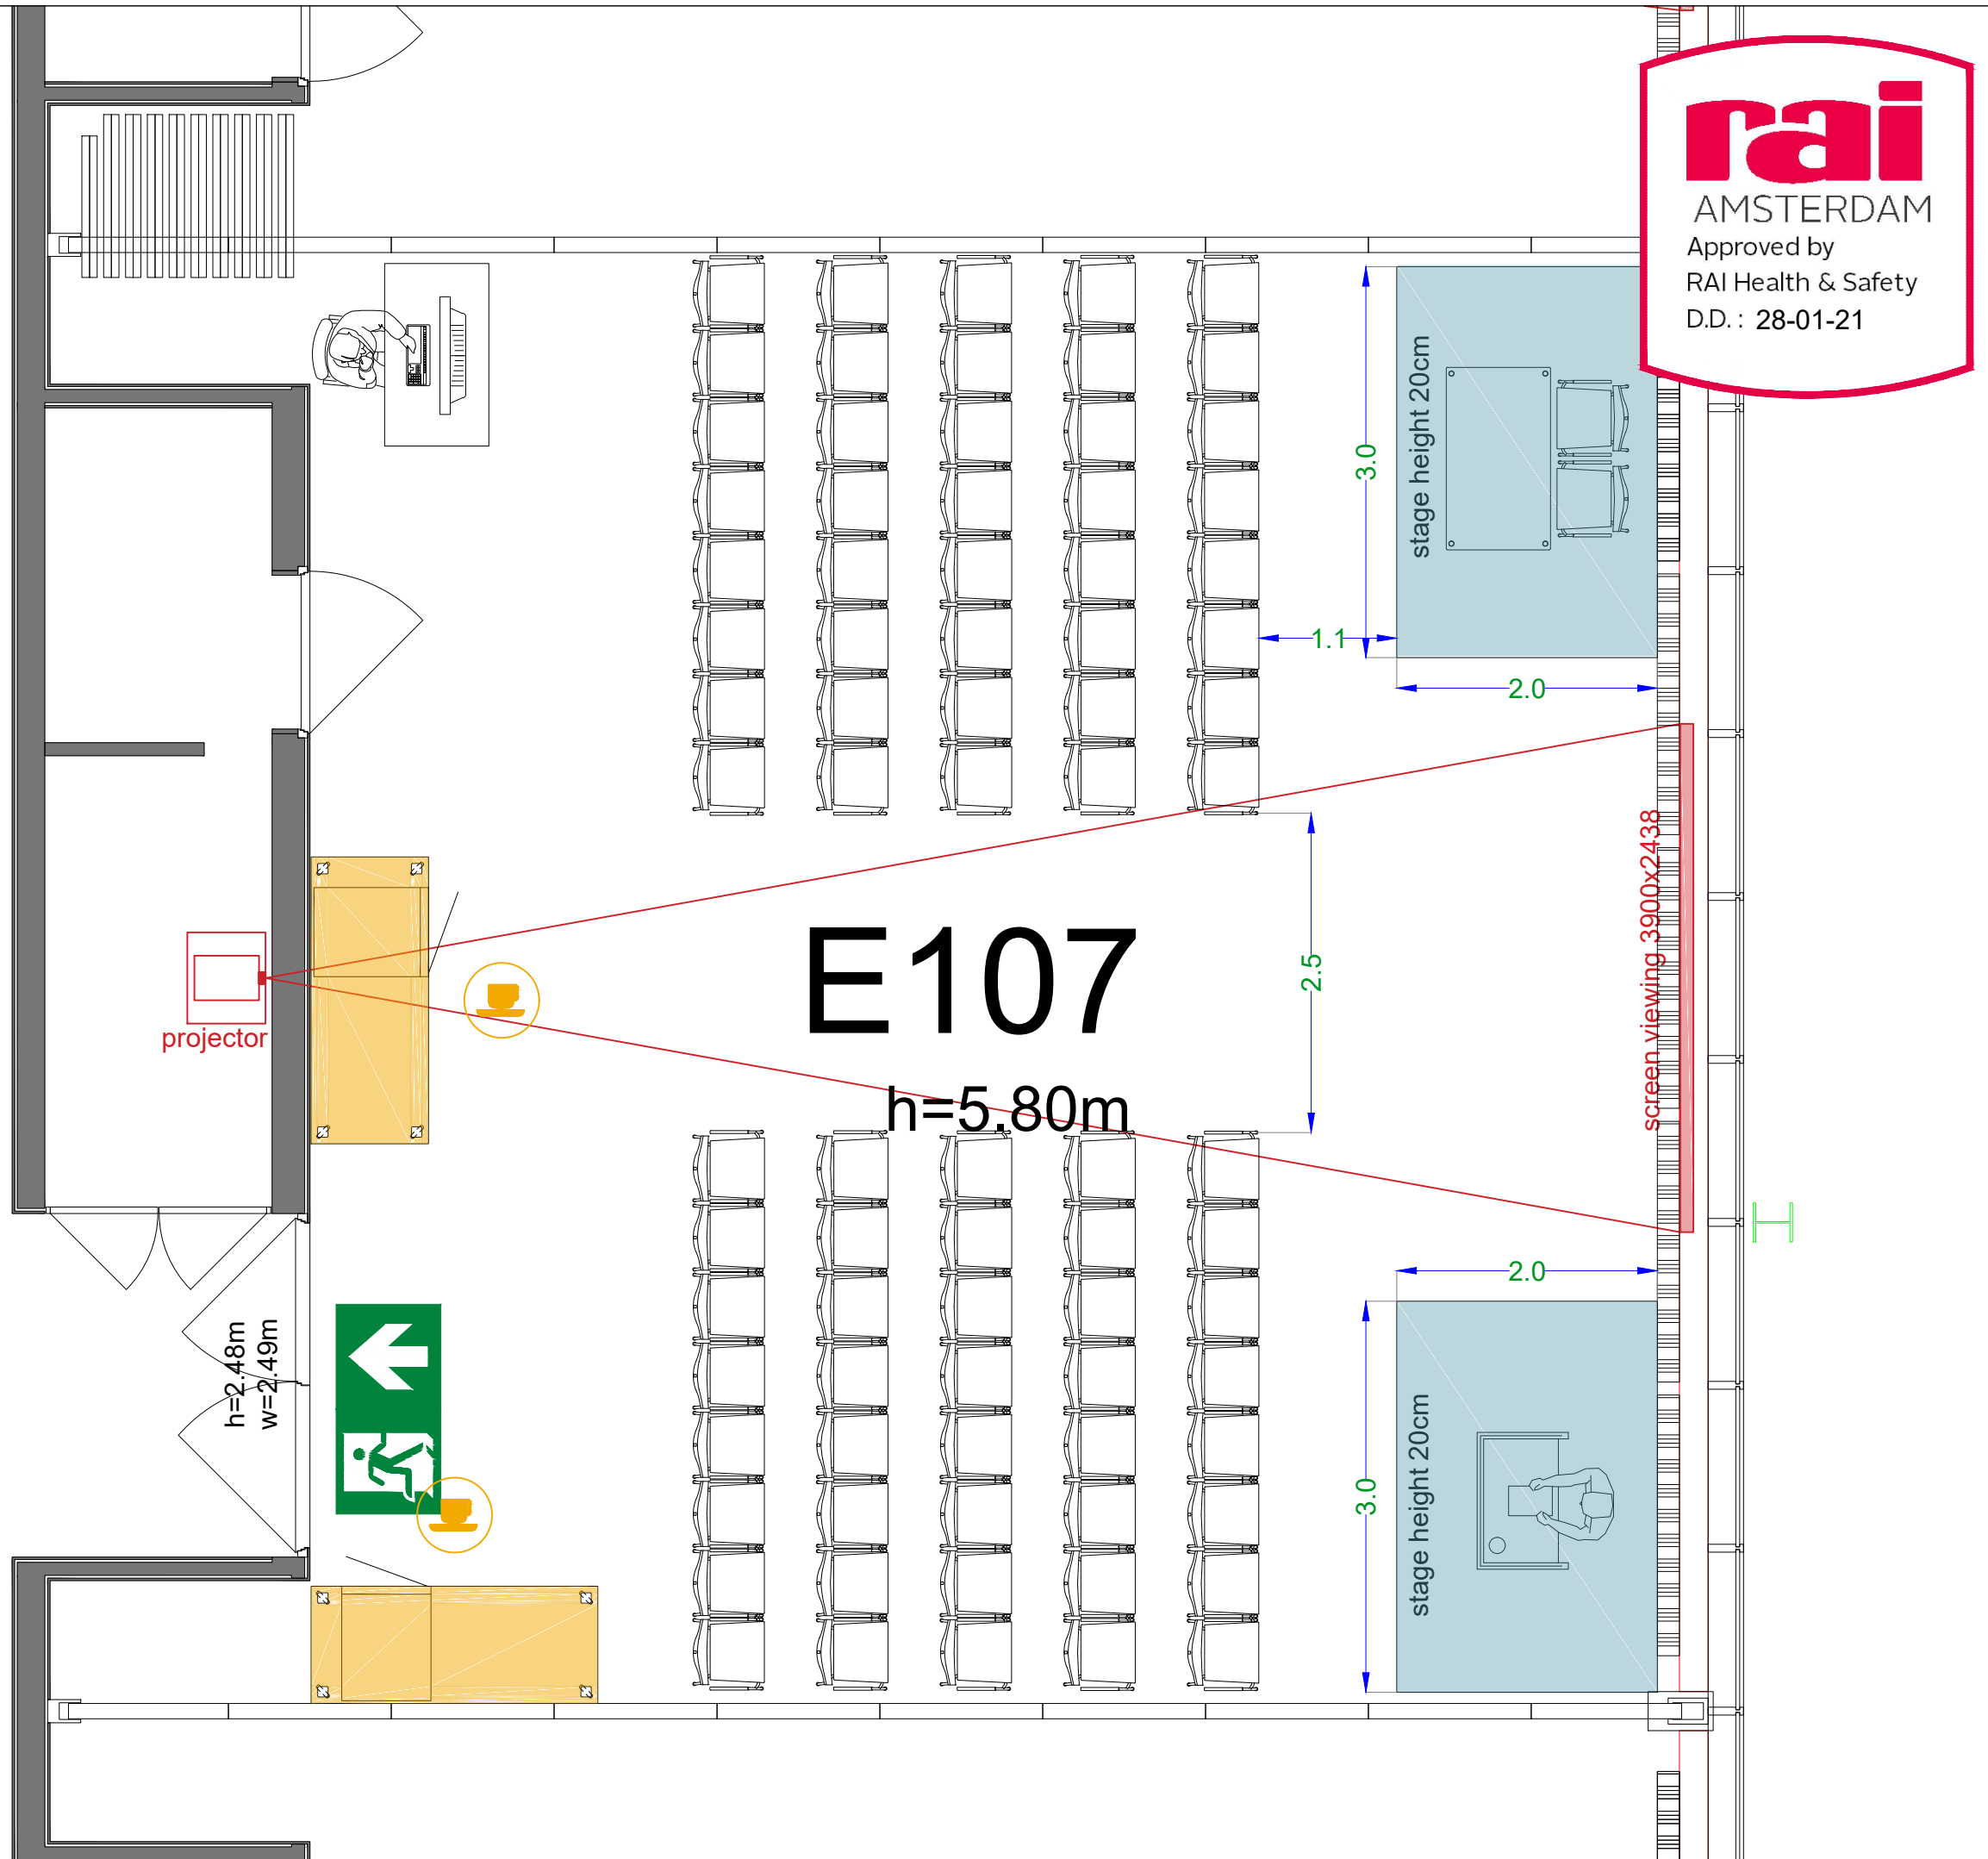



**Symbol Legend**

- Emergency Exit
- First Aid
- Fire Extinguisher
- Fire Hose Reel
- Fire Alarm Call Point
- Fire Hydrant
- Event Catering Outlet
- Event Coffee Point
- Female Toilet
- Male Toilet
- Accessible Toilet
- Cloakroom
- RAI Live Screen
- Rigging Point
- Electra & Data
- Water - Tap and Drain
- Drain
- Cable Duct

**Meubilair:**

- 2 tables (140 x 80 cm)
- 80 chairs


**Virtual Tour**

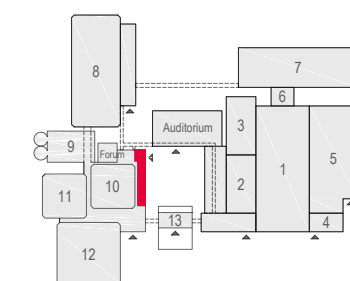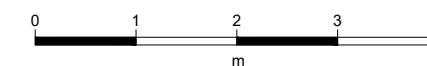

E107 - 29



Drawing Number 581  
Date (dd-mm-yy) 24.02.2021  
Scale A3 1:50  
Drawn cadoffice@rai.nl  
Changes / Omissions excepted

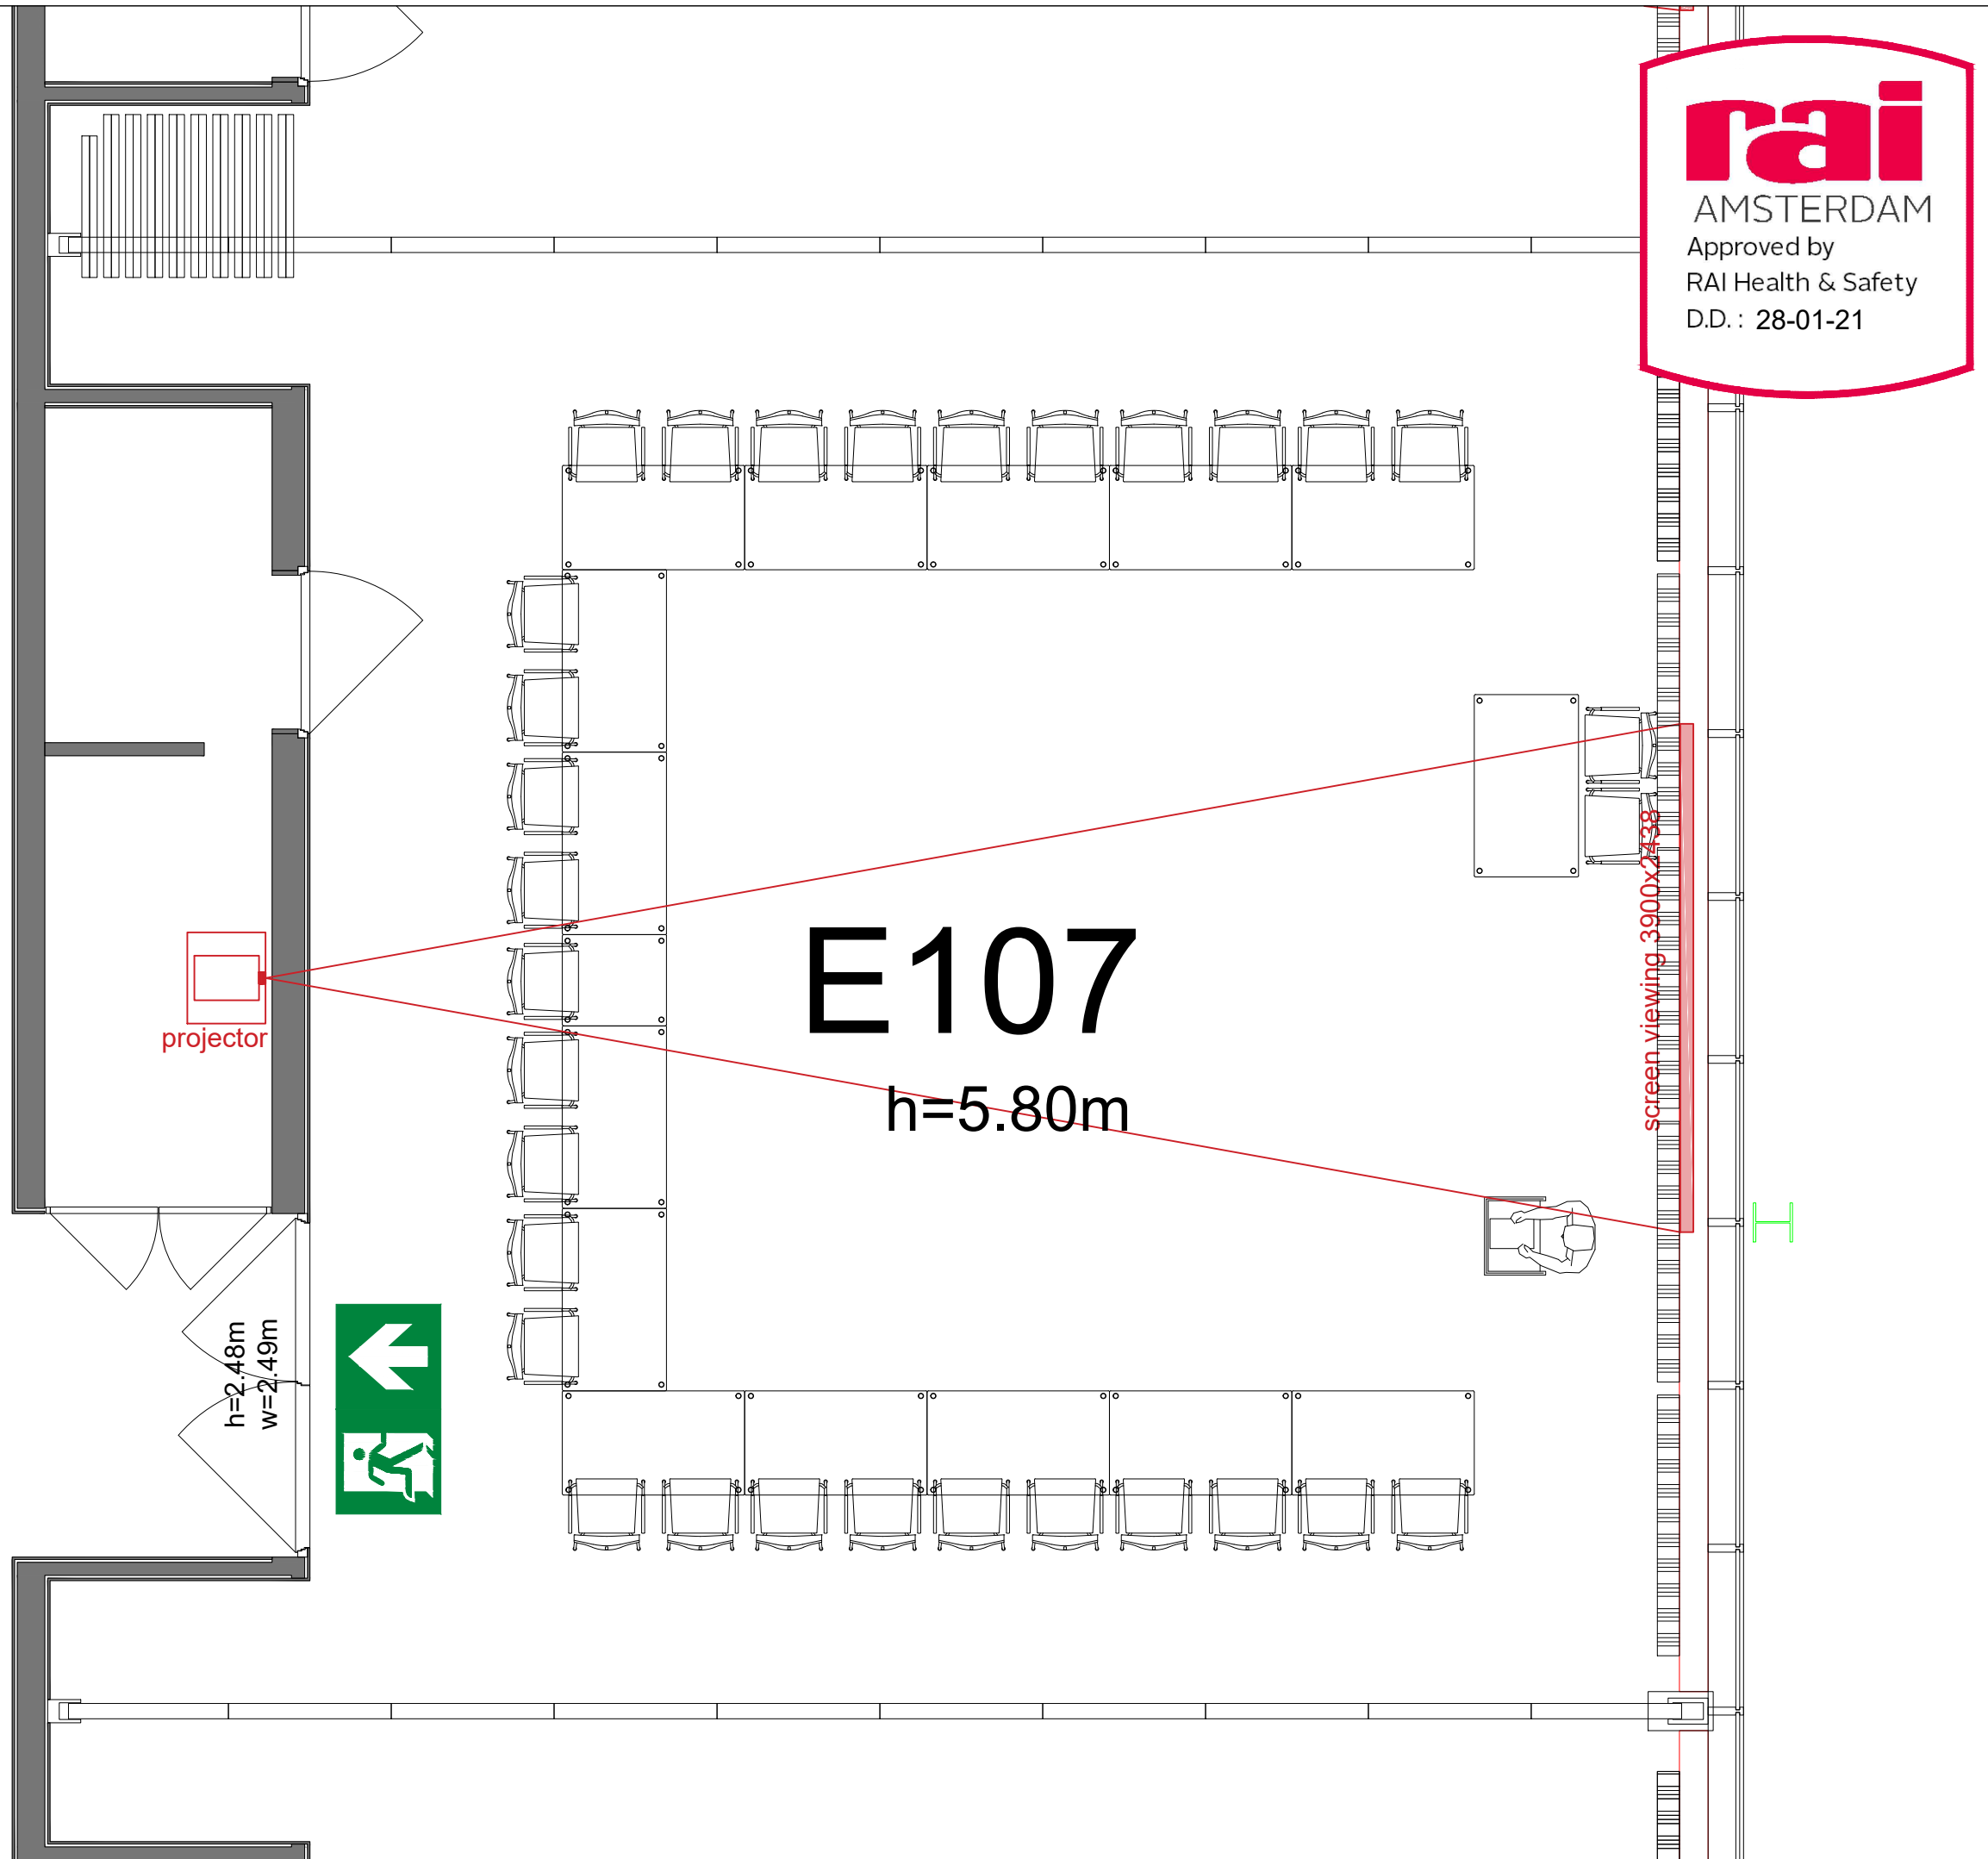



**Symbol Legend**

- Emergency Exit
- First Aid
- Fire Extinguisher
- Fire Hose Reel
- Fire Alarm Call Point
- Fire Hydrant
- Event Catering Outlet
- Event Coffee Point
- Female Toilet
- Male Toilet
- Accessible Toilet
- Cloakroom
- RAI Live Screen
- Rigging Point
- Electra & Data
- Water - Tap and Drain
- Drain
- Cable Duct

**Meubilair:**

- 15 tables (140 x 80 cm)
- 1 table (80x80 cm)
- 31 chairs

Virtual Tour

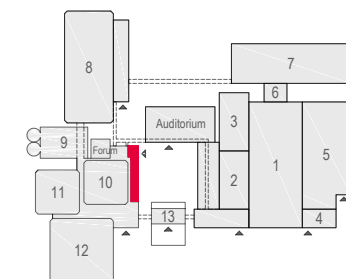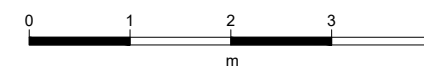


E107 - 30



Drawing Number 581  
Date (dd-mm-yy) 24.02.2021  
Scale A3 1:50  
Drawn cadoffice@rai.nl  
Changes / Omissions excepted





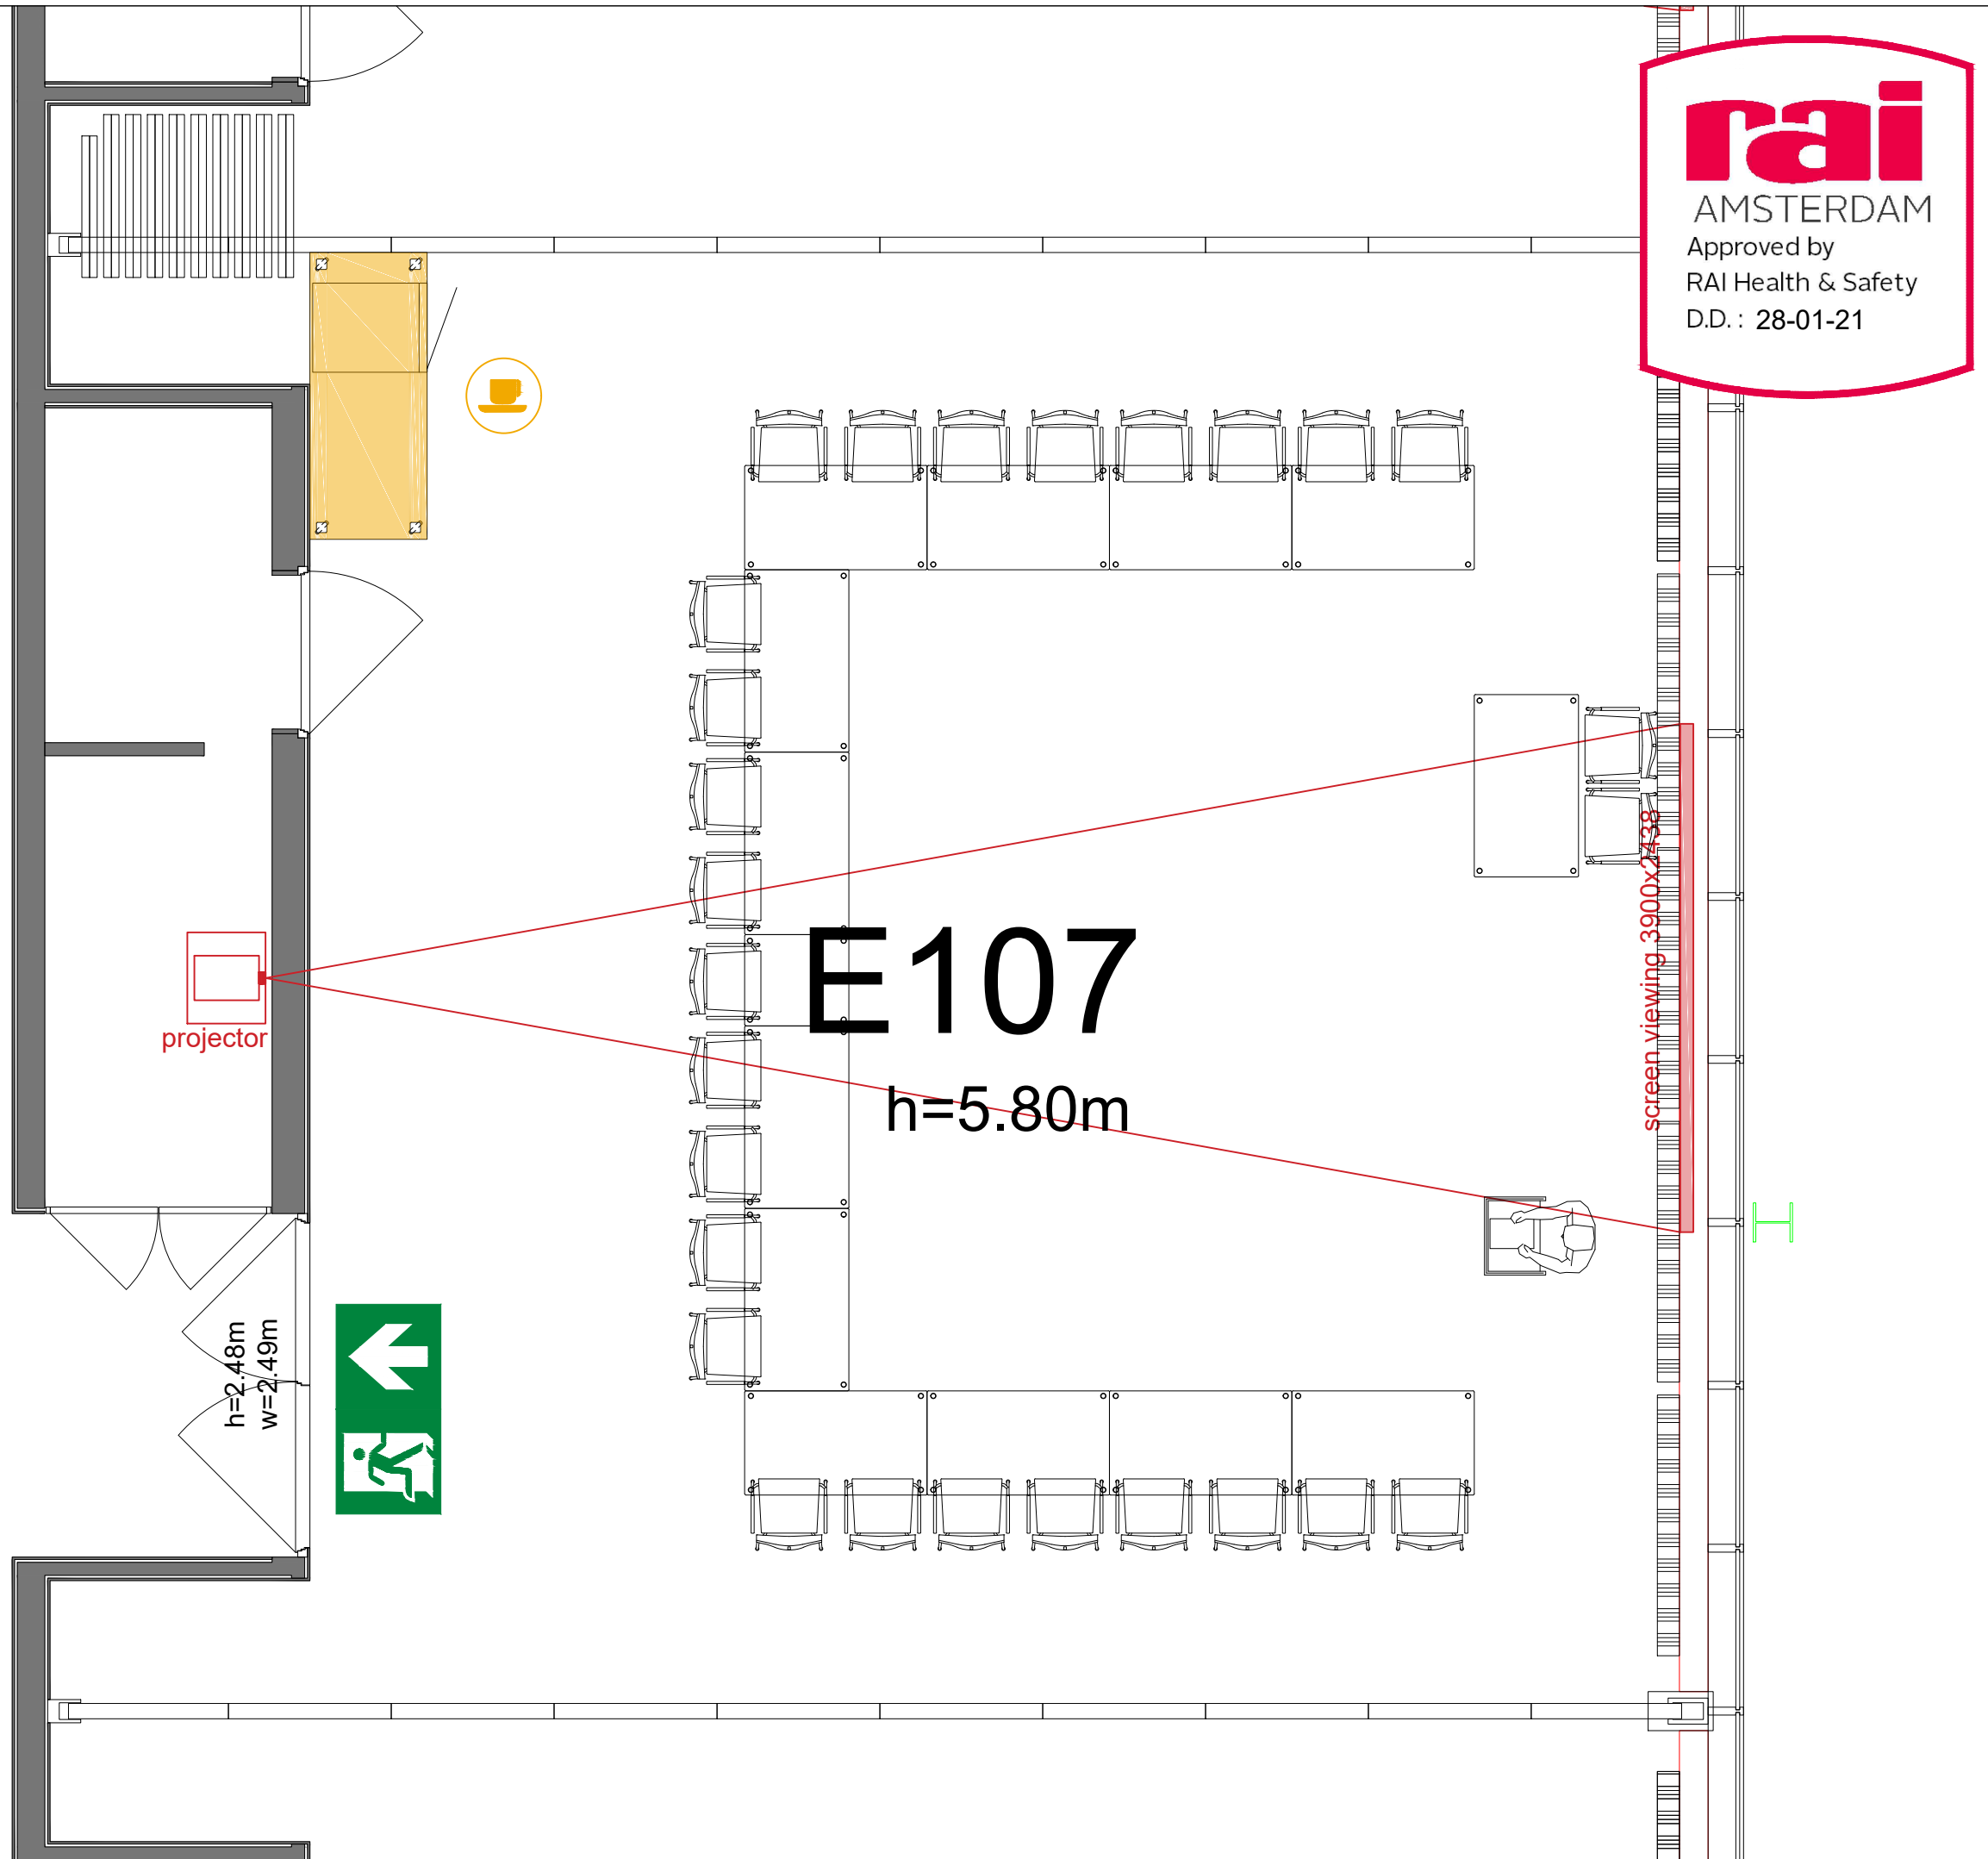

**Symbol Legend**

- Emergency Exit
- First Aid
- Fire Extinguisher
- Fire Hose Reel
- Fire Alarm Call Point
- Fire Hydrant
- Event Catering Outlet
- Event Coffee Point
- Female Toilet
- Male Toilet
- Accessible Toilet
- Cloakroom
- RAI Live Screen
- Rigging Point
- Electra & Data
- Water - Tap and Drain
- Drain
- Cable Duct

- Meubilair:**
- 13 tables (140 x 80 cm)
  - 1 table (80x80 cm)
  - 27 chairs
- Virtual Tour

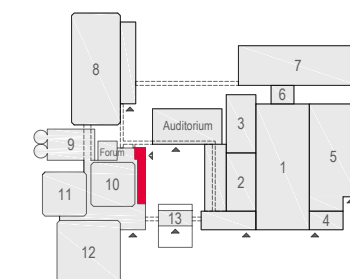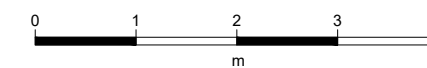


E107 - 31



Drawing Number 581  
Date (dd-mm-yy) 24.02.2021  
Scale A3 1:50  
Drawn cadoffice@rai.nl  
Changes / Omissions excepted





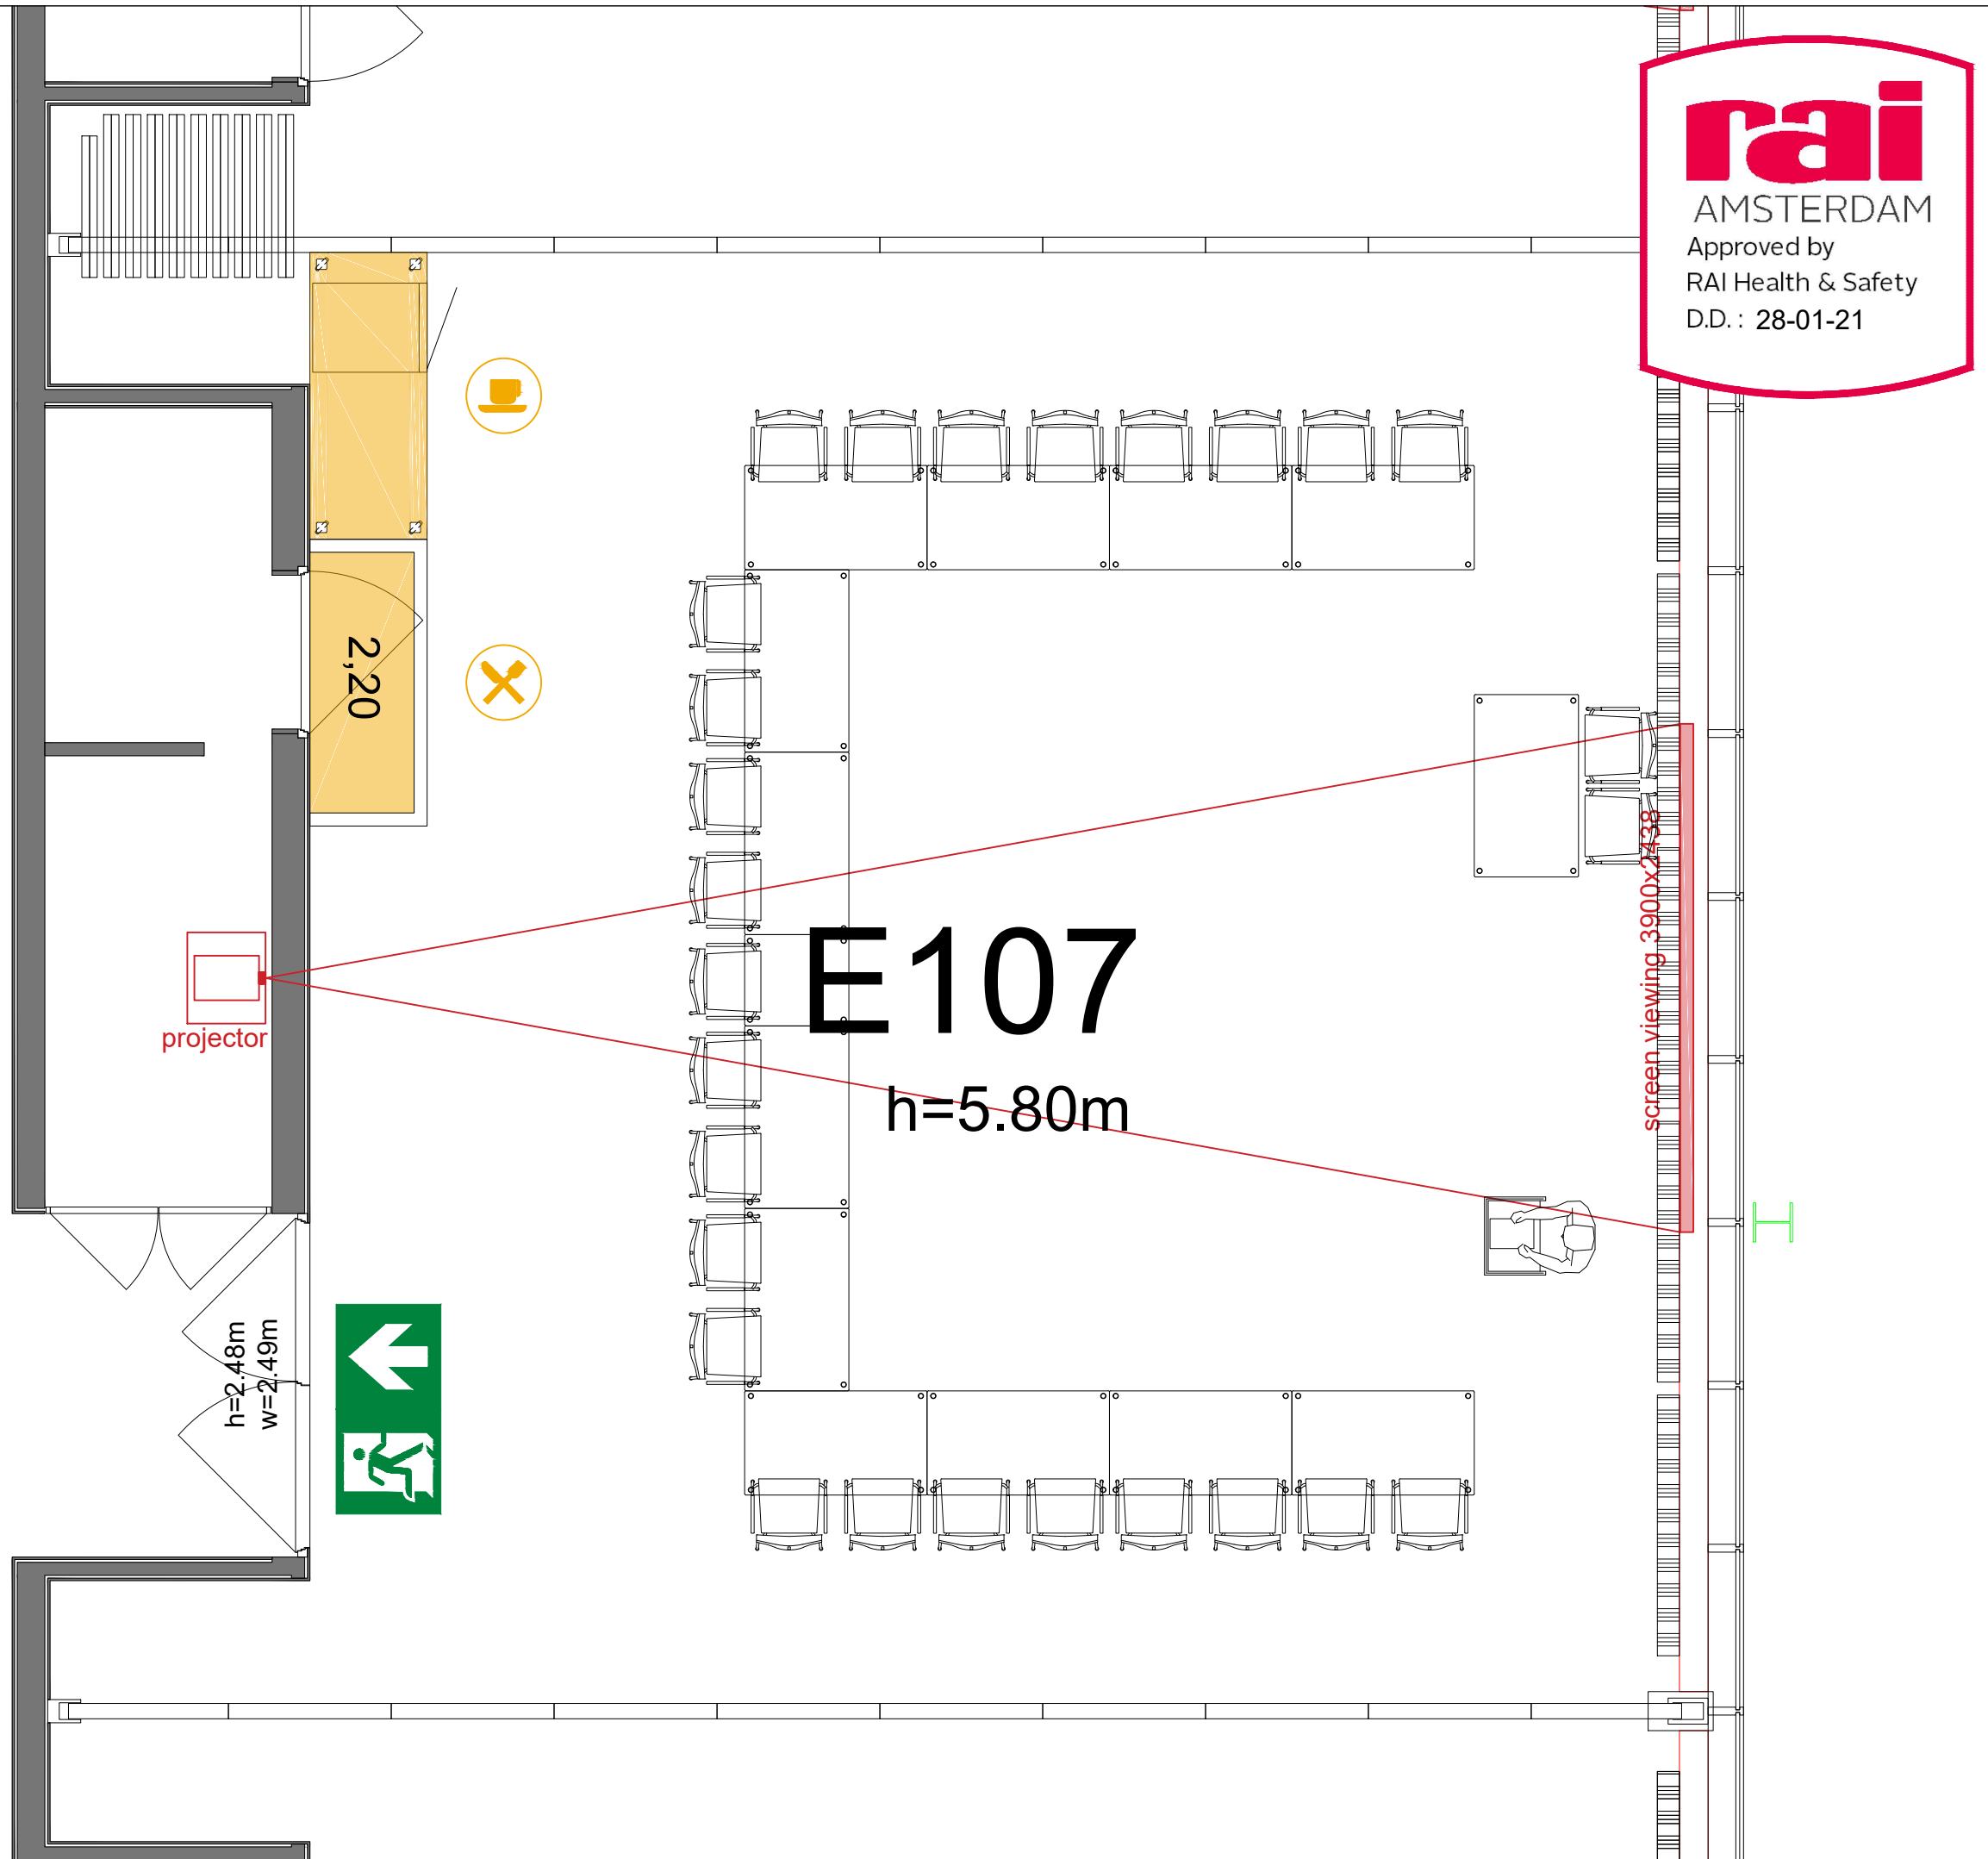

**Symbol Legend**

- Emergency Exit
- First Aid
- Fire Extinguisher
- Fire Hose Reel
- Fire Alarm Call Point
- Fire Hydrant
- Event Catering Outlet
- Event Coffee Point
- Female Toilet
- Male Toilet
- Accessible Toilet
- Cloakroom
- RAI Live Screen
- Rigging Point
- Electra & Data
- Water - Tap and Drain
- Drain
- Cable Duct

- Meubilair:**
- 13 tables (140 x 80 cm)
  - 1 table (80x80 cm)
  - 27 chairs
- Virtual Tour

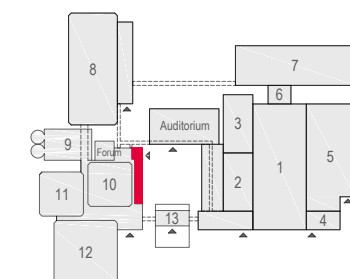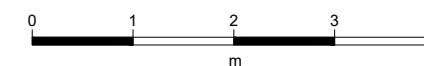

E107 - 32



Drawing Number 581  
Date (dd-mm-yy) 24.02.2021  
Scale A3 1:50  
Drawn cadoffice@rai.nl  
Changes / Omissions excepted