
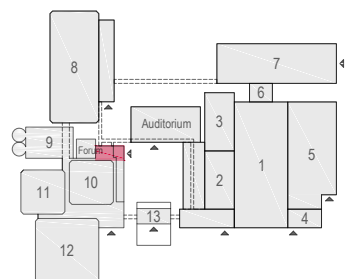


## Content

- Ruby Lounge - 01 RAI Standard Setting
- Ruby Lounge - 02 RAI Buffet style Block Table 112 pax
- Ruby Lounge - 03 RAI Buffet style Round Tables 140 pax
- Ruby Lounge - 04 RAI Exhibitions 151 m2
- Ruby Lounge - 05 RAI Exhibitions incl. banquetting 123 m2
- Ruby Lounge - 06 RAI Posterboards (P)
- Ruby Lounge - 07 RAI Posterboards (L)
- Ruby Lounge - 08 RAI Sitdown style Block Table 176 pax
- Ruby Lounge - 09 RAI Sitdown style Round Tables 220 pax

## Virtual Tour

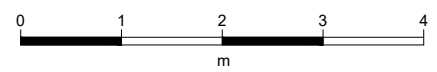


Ruby Lounge

**rai**  
AMSTERDAM

Drawing Number 630  
Date (dd-mm-yy) 03.03.2021  
Drawn cadoffice@rai.nl  
Changes / Omissions excepted

# rai

AMSTERDAM  
Approved by  
RAI Health & Safety  
D.D.: 28-01-21

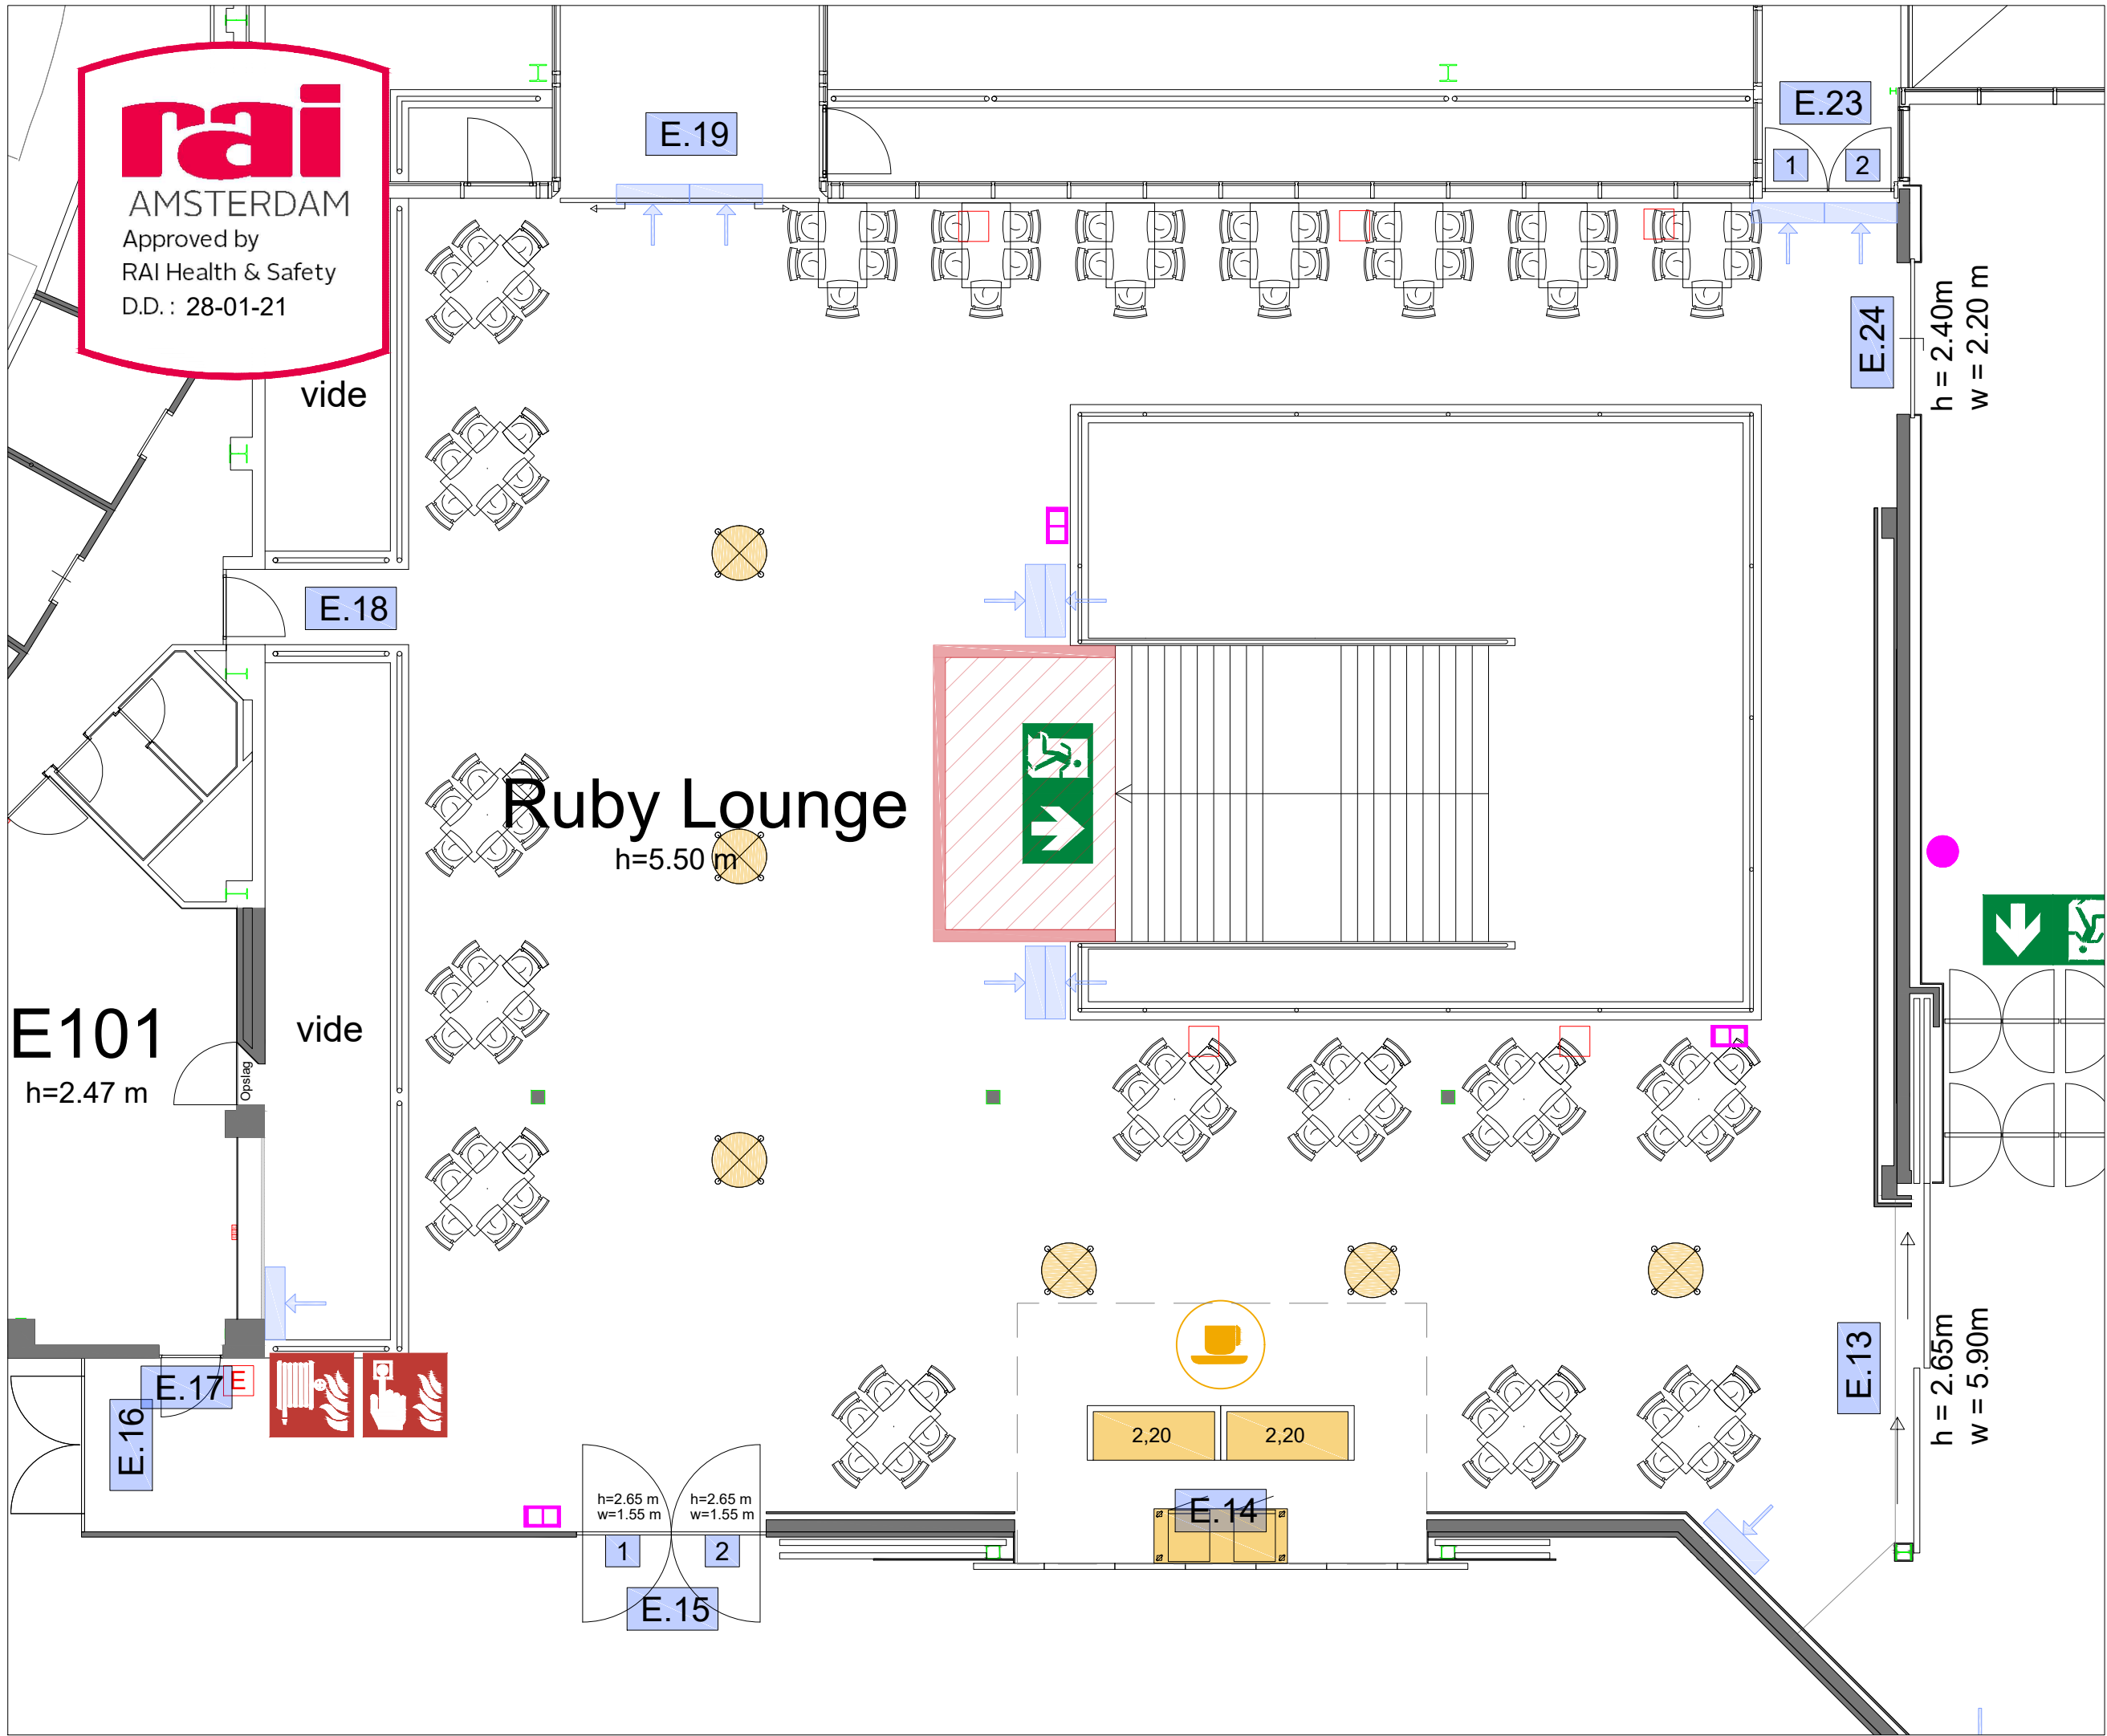



### Symbol Legend

- Emergency Exit
- First Aid
- Fire Extinguisher
- Fire Hose Reel
- Fire Alarm Call Point
- Fire Hydrant
- Event Catering Outlet
- Event Coffee Point
- Female Toilet
- Male Toilet
- Accessible Toilet
- Cloakroom
- RAI Live Screen
- Rigging Point
- Electra & Data
- Water - Tap and Drain
- Drain
- Cable Duct

### Meubilair:

- 196 tables (140 x 80 cm)
- 6 high tables
- 107 chairs

### Virtual Tour

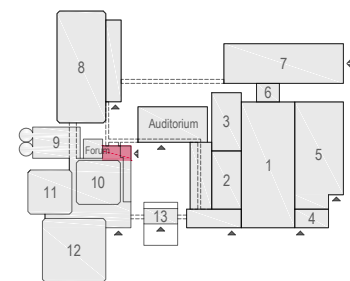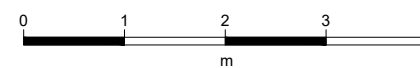

Ruby Lounge 01


# rai

AMSTERDAM

Drawing Number 630  
Date (dd-mm-yy) 03.03.2021  
Scale A3 1:100  
Drawn cadoffice@rai.nl  
Changes / Omissions excepted

# rai

AMSTERDAM  
Approved by  
RAI Health & Safety  
D.D.: 28-01-21

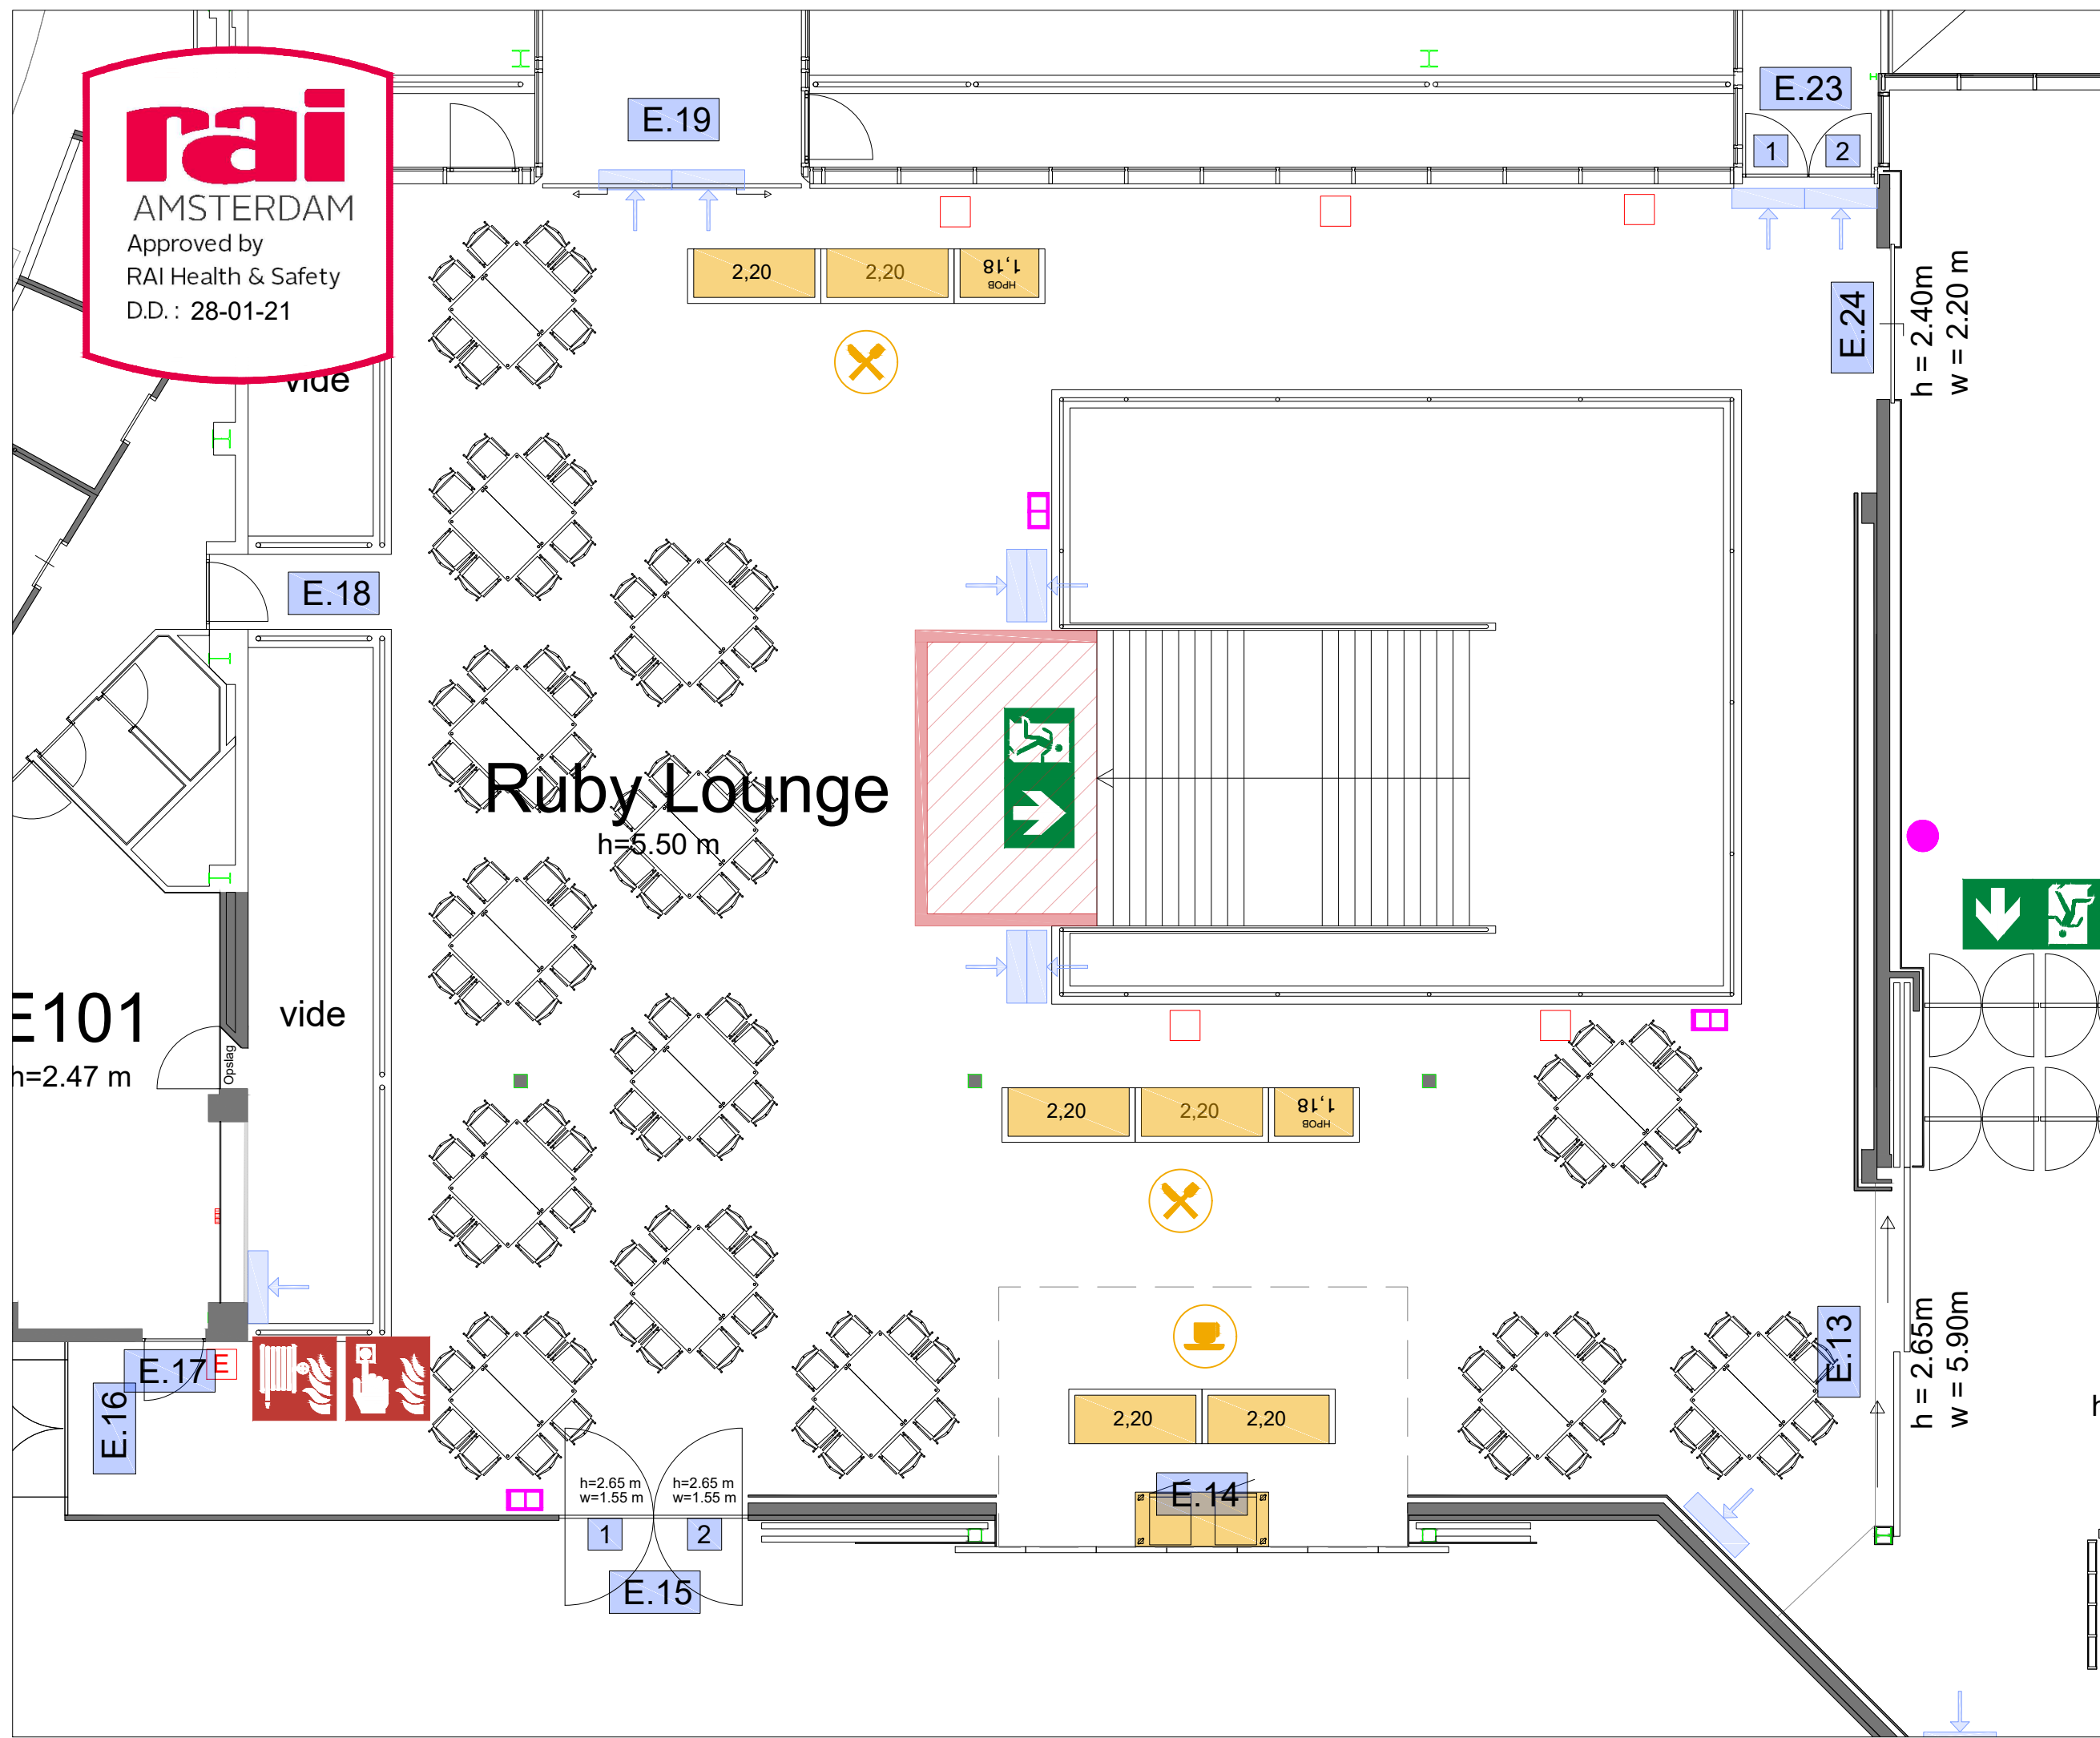



### Symbol Legend

- Emergency Exit
- First Aid
- Fire Extinguisher
- Fire Hose Reel
- Fire Alarm Call Point
- Fire Hydrant
- Event Catering Outlet
- Event Coffee Point
- Female Toilet
- Male Toilet
- Accessible Toilet
- Cloakroom
- RAI Live Screen
- Rigging Point
- Electra & Data
- Water - Tap and Drain
- Drain
- Cable Duct

### Meubilair:

- 280 tables (140 x 80 cm)
- 112 chairs

### Virtual Tour

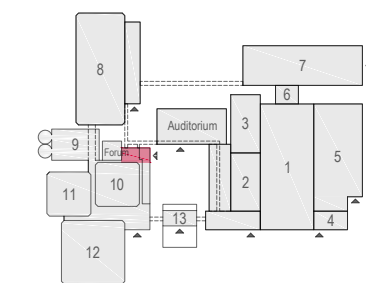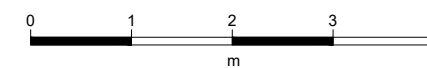

Ruby Lounge 02

# rai

AMSTERDAM

Drawing Number 630  
Date (dd-mm-yy) 03.03.2021  
Scale A3 1:100  
Drawn cadoffice@rai.nl  
Changes / Omissions excepted

# rai

AMSTERDAM  
Approved by  
RAI Health & Safety  
D.D.: 28-01-21

vide

E.18

E101

h=2.47 m

vide

Opstap

E.16

E.17

E.18

h=2.65 m  
w=1.55 m

h=2.65 m  
w=1.55 m

1

2

E.15

E.19

2,20

2,20

81'1  
80dH



## Ruby Lounge

h=5.50 m

2,20

2,20

1'18  
80dH



E.14

2,20

2,20

E.23

1

2

E.24

h = 2.40m  
w = 2.20 m

E.13



h = 2.65m  
w = 5.90m

### Symbol Legend

- Emergency Exit
- First Aid
- Fire Extinguisher
- Fire Hose Reel
- Fire Alarm Call Point
- Fire Hydrant
- Event Catering Outlet
- Event Coffee Point
- Female Toilet
- Male Toilet
- Accessible Toilet
- Cloakroom
- RAI Live Screen
- Rigging Point
- Electra & Data
- Water - Tap and Drain
- Drain
- Cable Duct

Meubilair:  
- 14 tables (190 cm)  
- 140 chairs

Virtual Tour

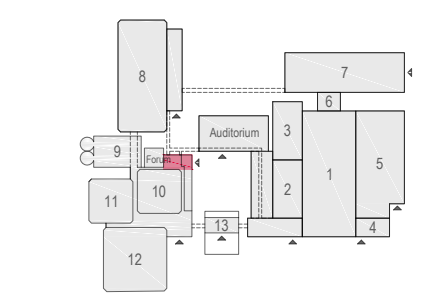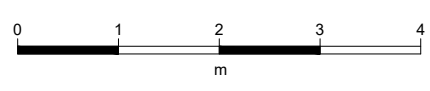

Ruby Lounge 03


# rai

AMSTERDAM

Drawing Number 630  
Date (dd-mm-yy) 03.03.2021  
Scale A3 1:100  
Drawn cadoffice@rai.nl  
Changes / Omissions excepted

# rai

AMSTERDAM  
Approved by  
RAI Health & Safety  
D.D.: 28-01-21


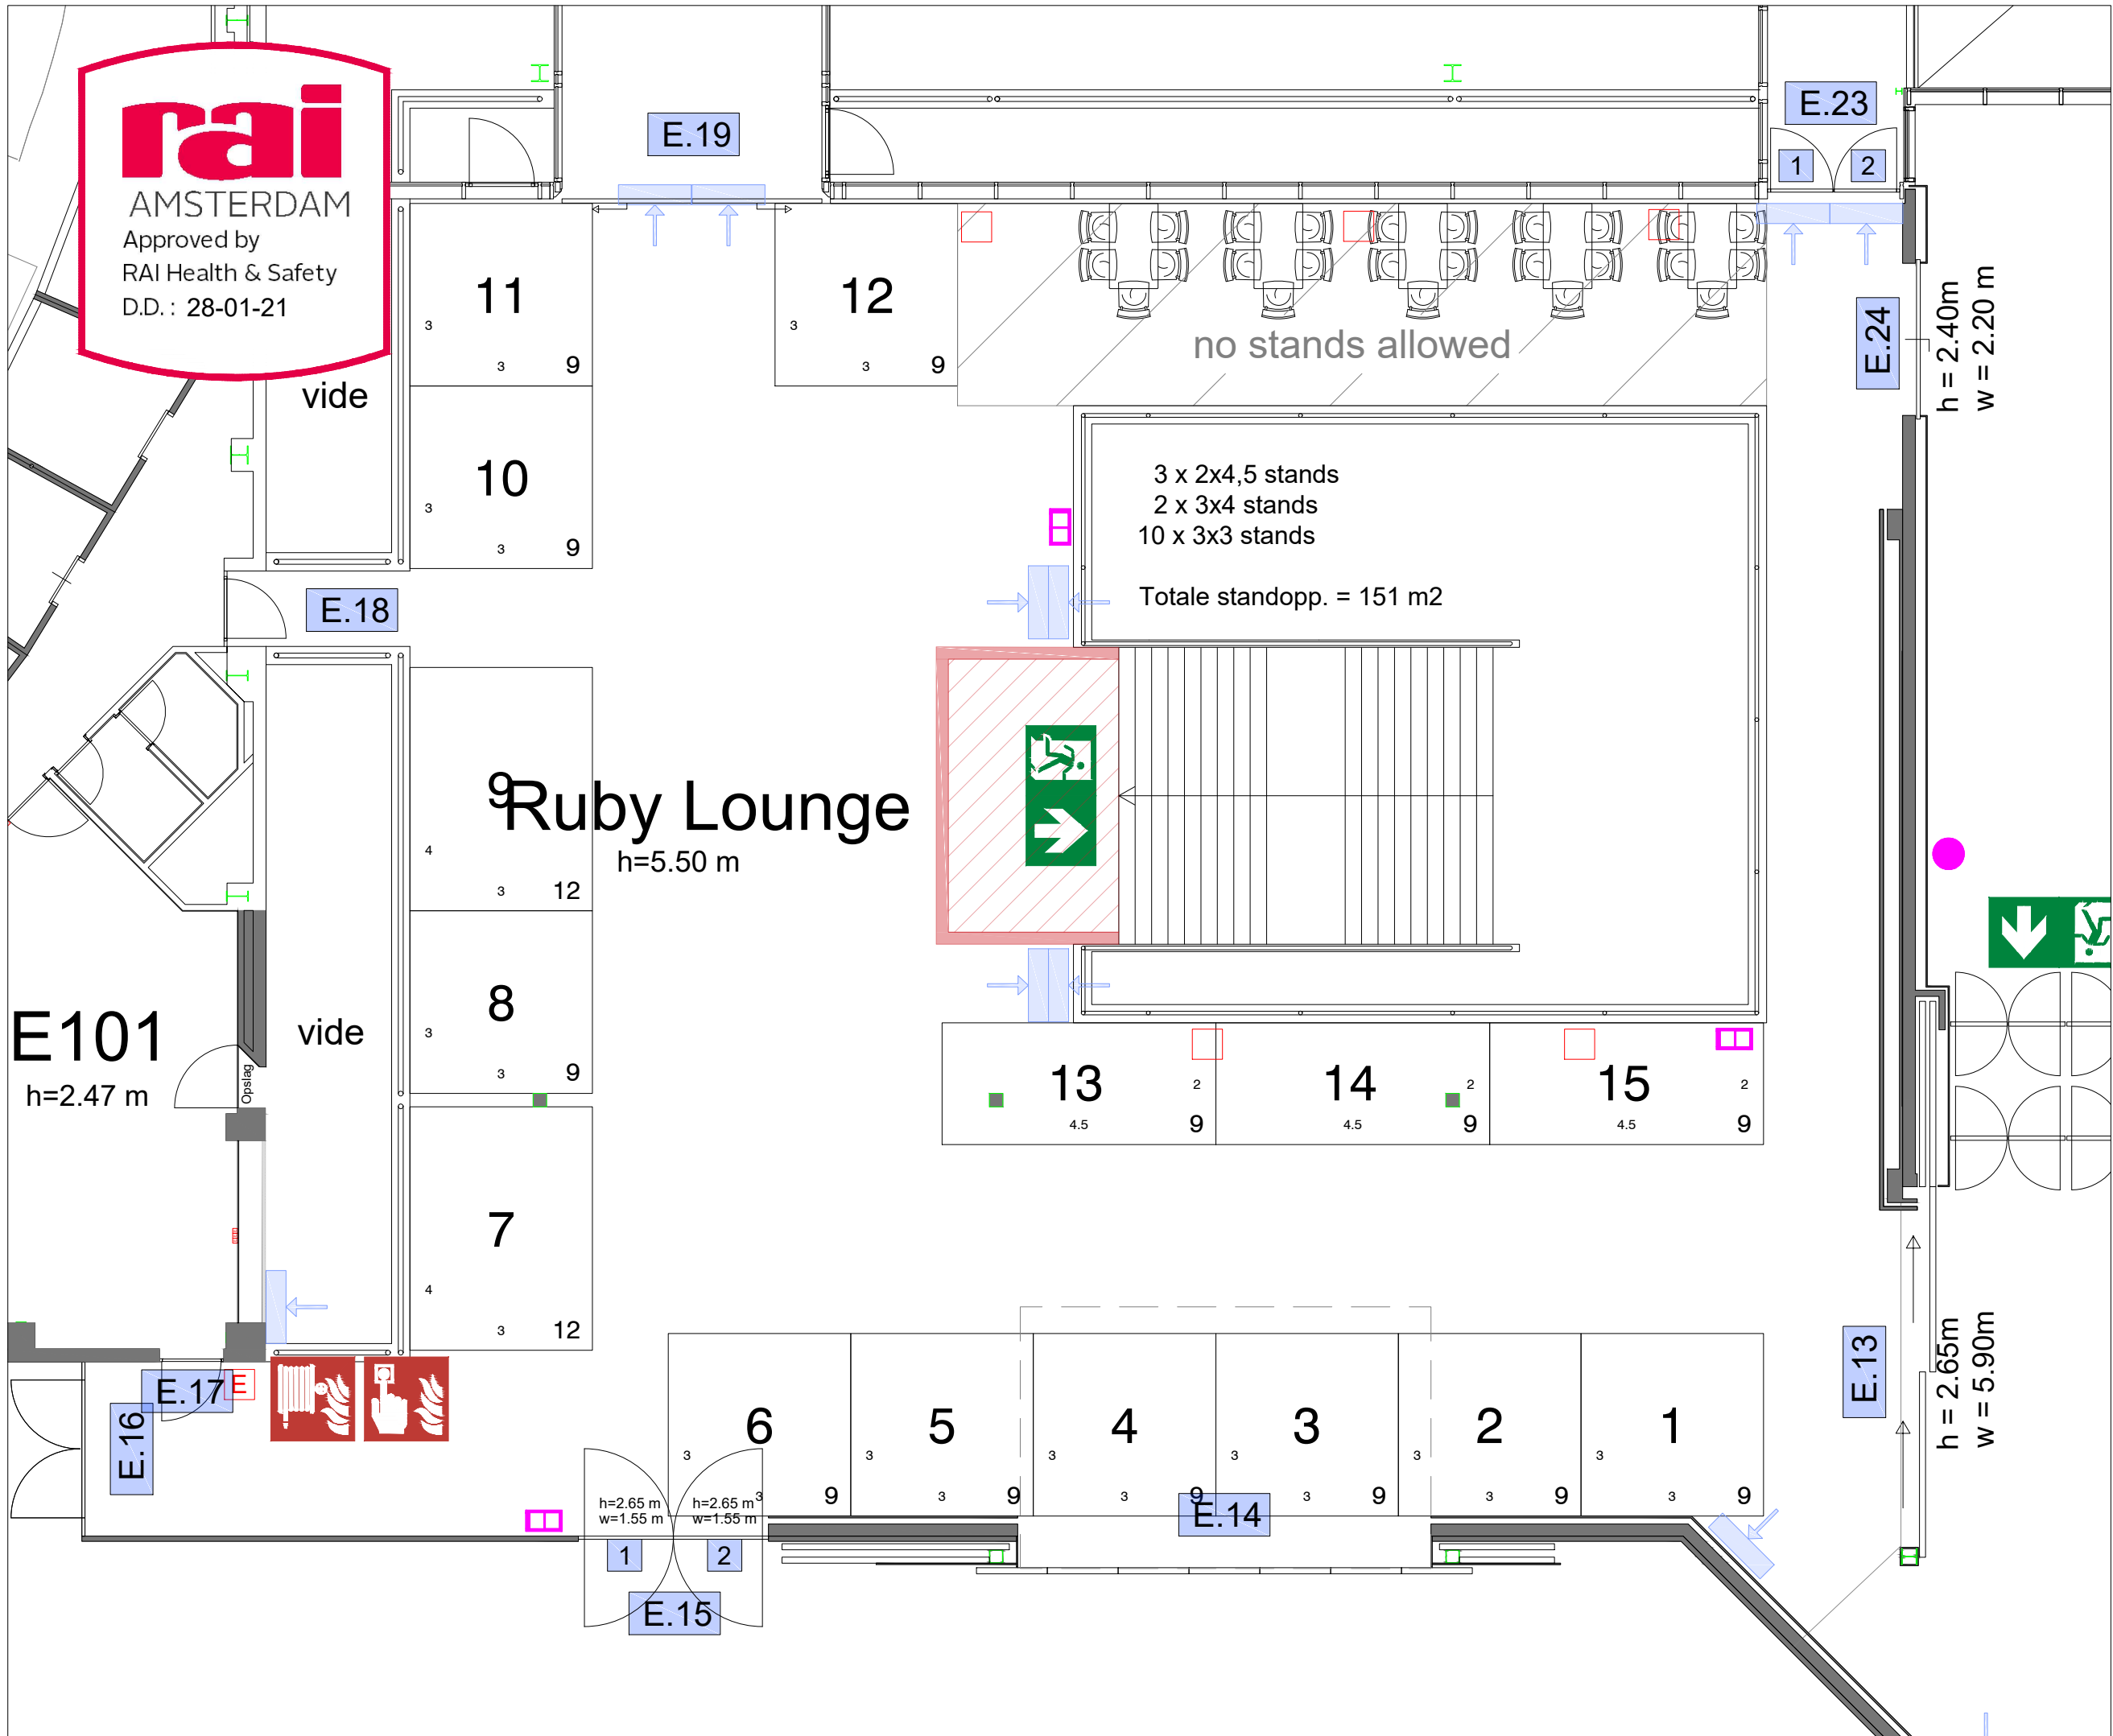


### Symbol Legend

- Emergency Exit
- First Aid
- Fire Extinguisher
- Fire Hose Reel
- Fire Alarm Call Point
- Fire Hydrant
- Event Catering Outlet
- Event Coffee Point
- Female Toilet
- Male Toilet
- Accessible Toilet
- Cloakroom
- RAI Live Screen
- Rigging Point
- Electra & Data
- Water - Tap and Drain
- Drain
- Cable Duct

- Meubilair:
- 5 tables (140 x 80 cm)
  - 25 chairs

Virtual Tour

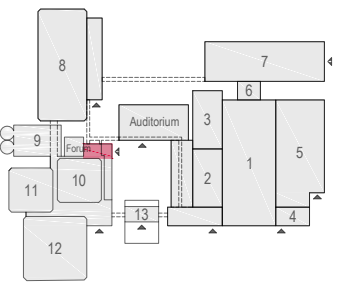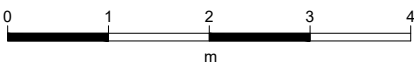

Ruby Lounge 04

# rai


AMSTERDAM

Drawing Number 630  
Date (dd-mm-yy) 03.03.2021  
Scale A3 1:100  
Drawn cadoffice@rai.nl  
Changes / Omissions excepted



# rai

AMSTERDAM  
Approved by  
RAI Health & Safety  
D.D.: 28-01-21

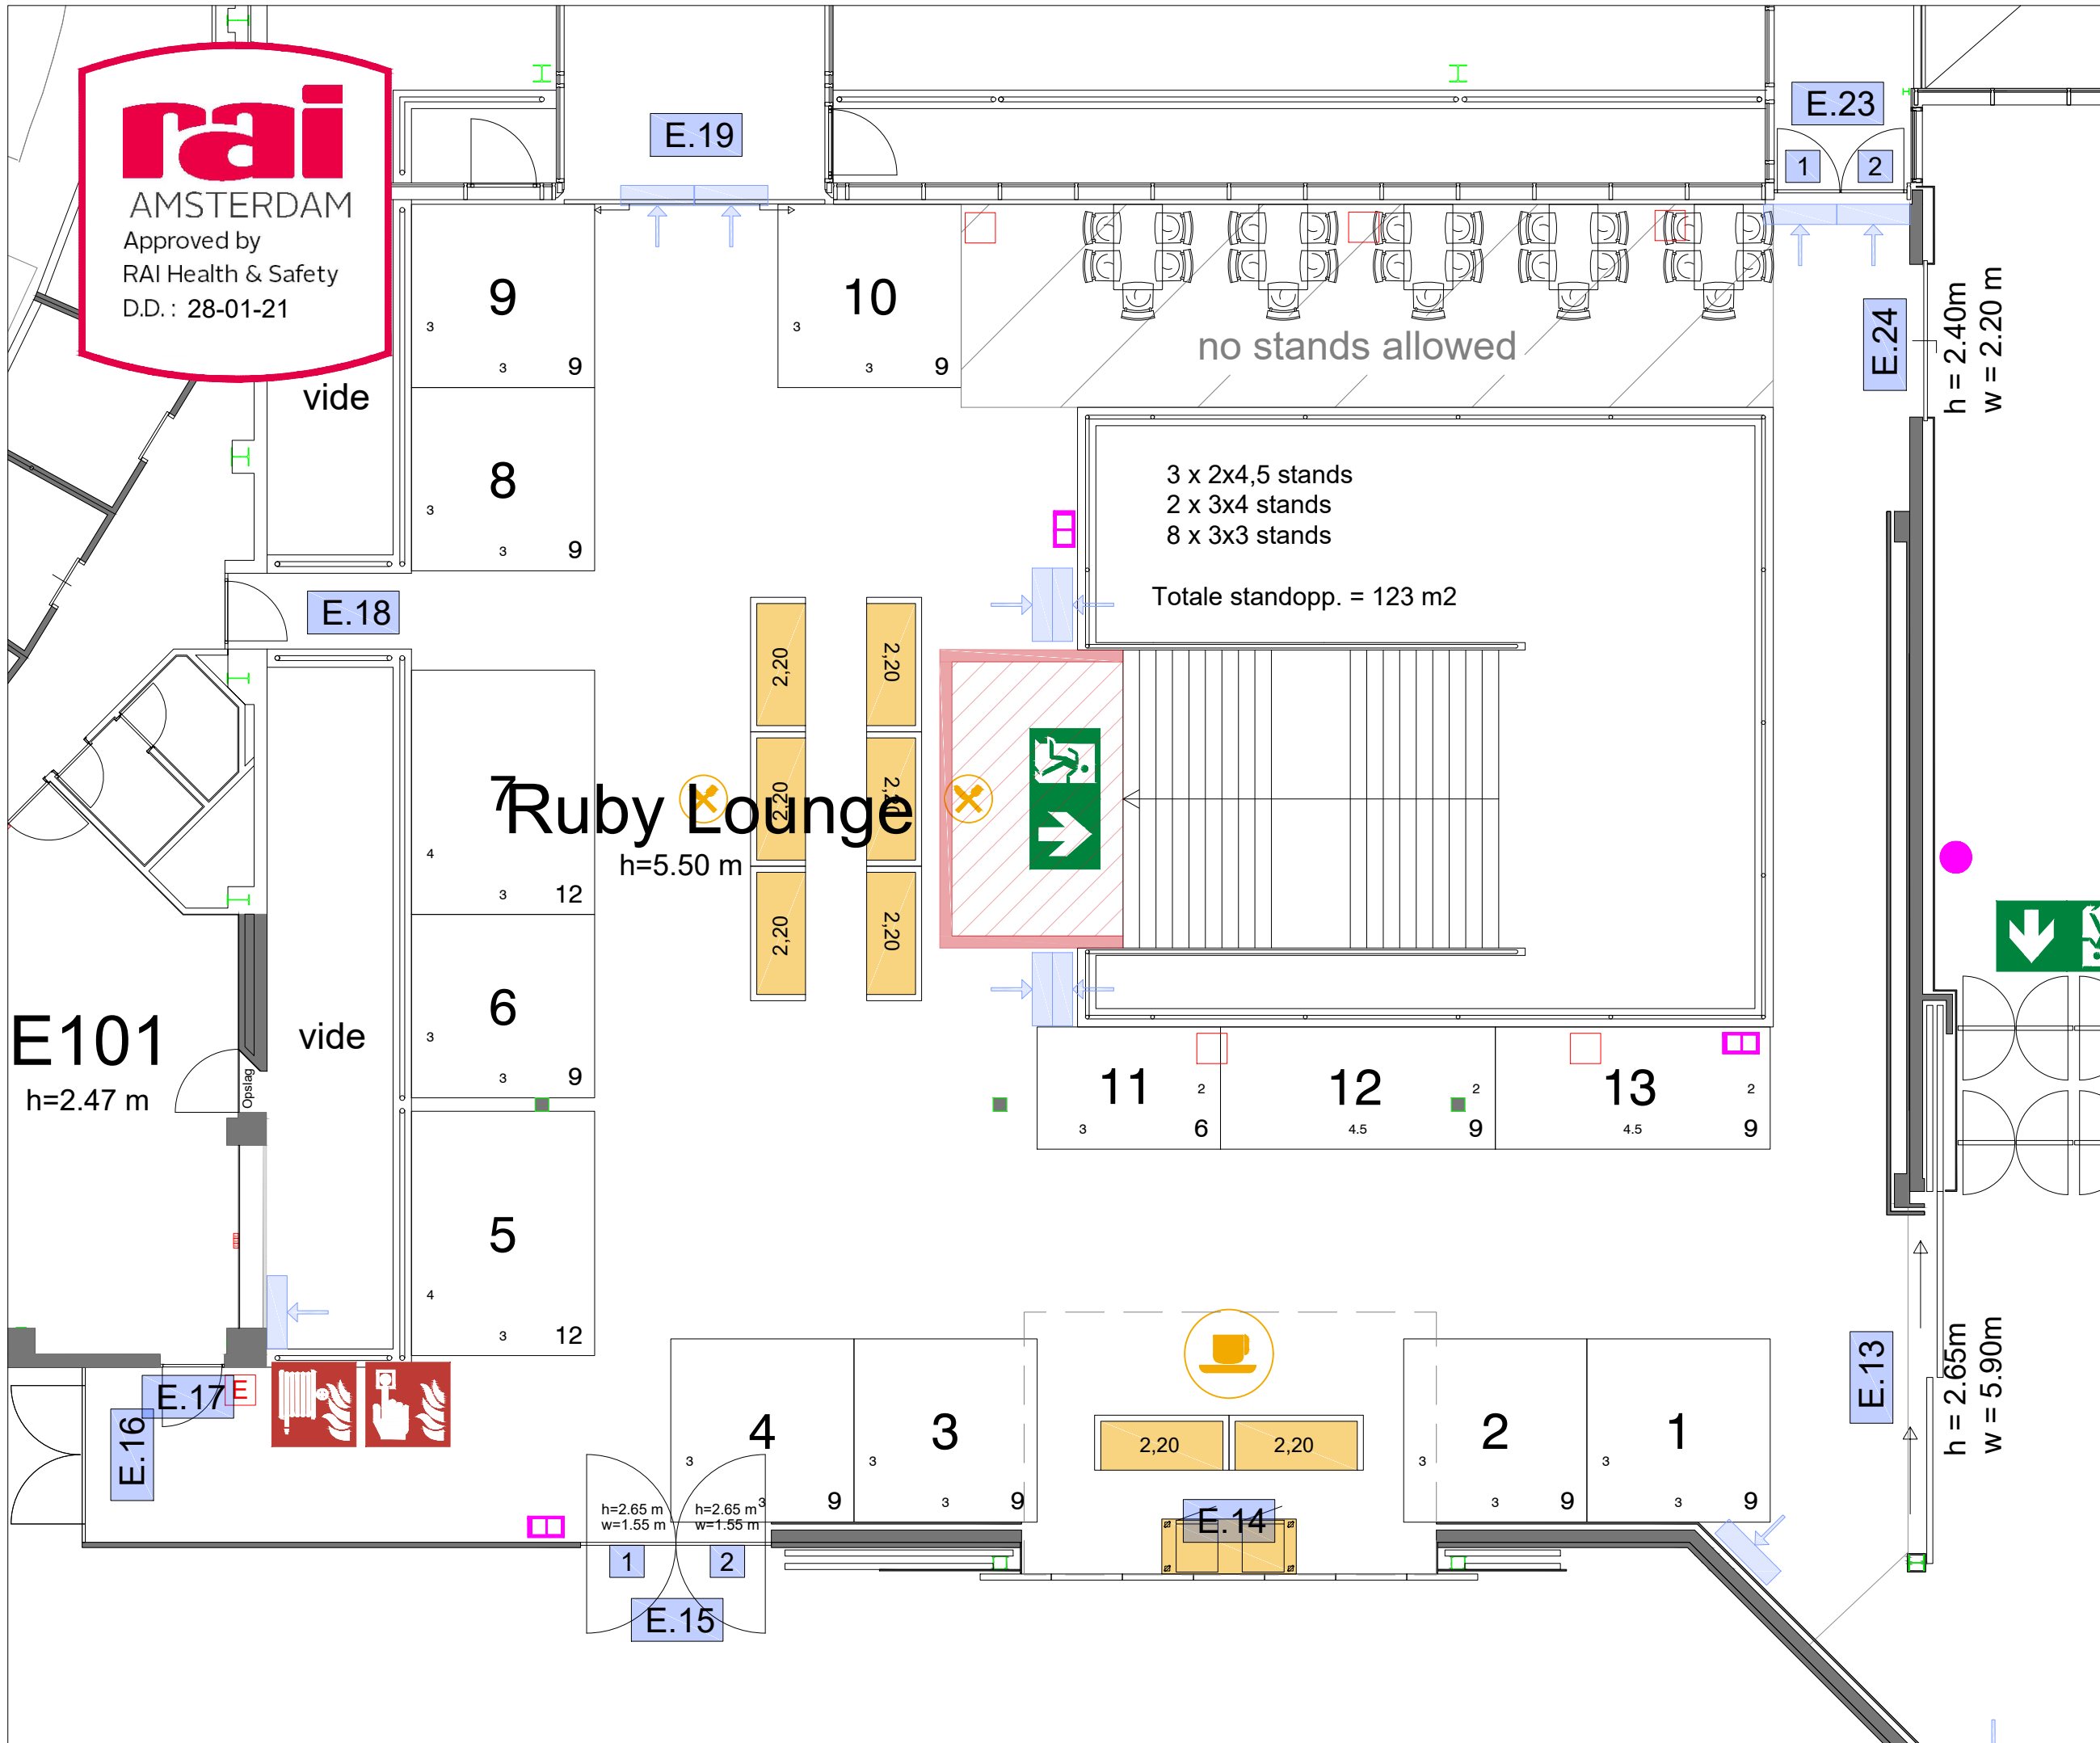



### Symbol Legend

- Emergency Exit
- First Aid
- Fire Extinguisher
- Fire Hose Reel
- Fire Alarm Call Point
- Fire Hydrant
- Event Catering Outlet
- Event Coffee Point
- Female Toilet
- Male Toilet
- Accessible Toilet
- Cloakroom
- RAI Live Screen
- Rigging Point
- Electra & Data
- Water - Tap and Drain
- Drain
- Cable Duct

### Meubilair:

- 5 tables (140 x 80 cm)
- 25 chairs

### Virtual Tour

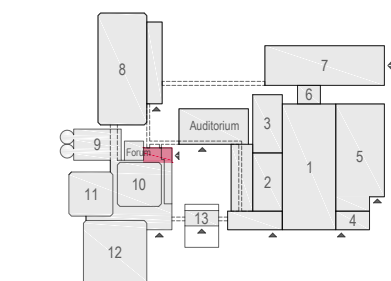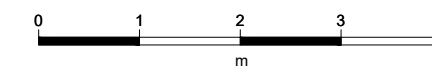

Ruby Lounge 05

# rai

AMSTERDAM

Drawing Number 630  
Date (dd-mm-yy) 03.03.2021  
Scale A3 1:100  
Drawn cadoffice@rai.nl  
Changes / Omissions excepted

# rai

AMSTERDAM  
Approved by  
RAI Health & Safety  
D.D.: 28-01-21

vide

E.18

## E101

h=2.47 m

vide

E.17

E.16

h=2.65 m  
w=1.55 m

h=2.65 m  
w=1.55 m

1

2

E.15

E.19

E.23

1

2

E.24

h = 2.40m  
w = 2.20 m

E.13

h = 2.65m  
w = 5.90m

E.14

## Ruby Lounge

h=5.50 m



Portrait mode

Posterboards:  
- 121 pcs  
Posters:  
- 193 pcs

### Symbol Legend

- Emergency Exit
- First Aid
- Fire Extinguisher
- Fire Hose Reel
- Fire Alarm Call Point
- Fire Hydrant
- Event Catering Outlet
- Event Coffee Point
- Female Toilet
- Male Toilet
- Accessible Toilet
- Cloakroom
- RAI Live Screen
- Rigging Point
- Electra & Data
- Water - Tap and Drain
- Drain
- Cable Duct

### Virtual Tour

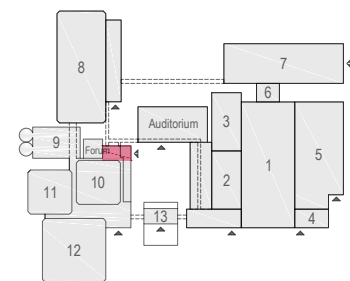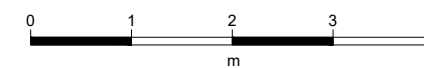

Ruby Lounge 06

# rai

AMSTERDAM

Drawing Number 630  
Date (dd-mm-yy) 03.03.2021  
Scale A3 1:100  
Drawn cadoffice@rai.nl  
Changes / Omissions excepted

# rai

AMSTERDAM  
Approved by  
RAI Health & Safety  
D.D.: 28-01-21

vide

E.18

## E101

h=2.47 m

vide

Opstap

E.16

E.17



h=2.65 m  
w=1.55 m

h=2.65 m  
w=1.55 m

1

2

E.15

## Ruby Lounge

h=5.50 m

Landscape mode

Posterboards:  
- 79 pcs  
Posters:  
- 128 pcs

E.14

E.23

1

2

E.24

h = 2.40m  
w = 2.20 m



E.13

h = 2.65m  
w = 5.90m

### Symbol Legend

- Emergency Exit
- First Aid
- Fire Extinguisher
- Fire Hose Reel
- Fire Alarm Call Point
- Fire Hydrant
- Event Catering Outlet
- Event Coffee Point
- Female Toilet
- Male Toilet
- Accessible Toilet
- Cloakroom
- RAI Live Screen
- Rigging Point
- Electra & Data
- Water - Tap and Drain
- Drain
- Cable Duct

### Virtual Tour

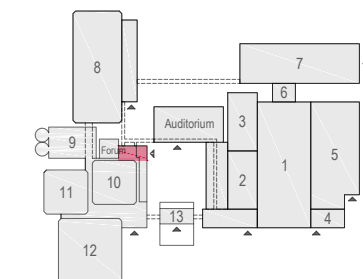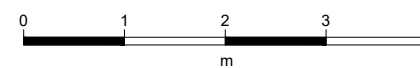

Ruby Lounge 07

# rai

AMSTERDAM

Drawing Number 630  
Date (dd-mm-yy) 03.03.2021  
Scale A3 1:100  
Drawn cadoffice@rai.nl  
Changes / Omissions excepted



# rai

AMSTERDAM  
Approved by  
RAI Health & Safety  
D.D.: 28-01-21

vide

E.18

## Ruby Lounge

h=5.50 m

vide

### E101

h=2.47 m

Opstap

E.16

E.17

h=2.65 m  
w=1.55 m

h=2.65 m  
w=1.55 m

E.15

E.14

E.13

h = 2.65m  
w = 5.90m

E.19

E.23

E.24



### Symbol Legend

- Emergency Exit
- First Aid
- Fire Extinguisher
- Fire Hose Reel
- Fire Alarm Call Point
- Fire Hydrant
- Event Catering Outlet
- Event Coffee Point
- Female Toilet
- Male Toilet
- Accessible Toilet
- Cloakroom
- RAI Live Screen
- Rigging Point
- Electra & Data
- Water - Tap and Drain
- Drain
- Cable Duct

### Meubilair:

- 51 tables (140 x 80 cm)
- 201 chairs

### Virtual Tour

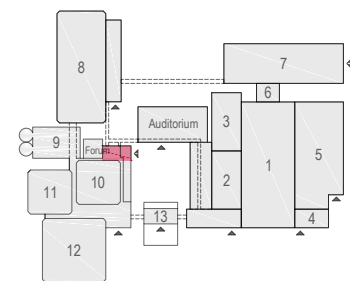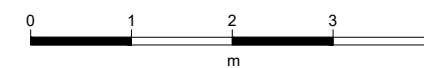

Ruby Lounge 08

# rai

AMSTERDAM

Drawing Number 630  
Date (dd-mm-yy) 03.03.2021  
Scale A3 1:100  
Drawn cadoffice@rai.nl  
Changes / Omissions excepted

# rai

AMSTERDAM

Approved by  
RAI Health & Safety  
D.D.: 28-01-21

vide

E.18

## Ruby Lounge

h=5.50m

vide

### E101

h=2.47 m

Opstap

E.16

E.17

h=2.65 m  
w=1.55 m

h=2.65 m  
w=1.55 m

1

2

E.15

E.19

E.23

1

2

E.24

h = 2.40m  
w = 2.20 m

E.13

h = 2.65m  
w = 5.90m

E.14



### Symbol Legend

- Emergency Exit
- First Aid
- Fire Extinguisher
- Fire Hose Reel
- Fire Alarm Call Point
- Fire Hydrant
- Event Catering Outlet
- Event Coffee Point
- Female Toilet
- Male Toilet
- Accessible Toilet
- Cloakroom
- RAI Live Screen
- Rigging Point
- Electra & Data
- Water - Tap and Drain
- Drain
- Cable Duct

### Meubilair:

- 5 tables (140 x 80 cm)
- 22 tables (190 cm)
- 245 chairs

### Virtual Tour

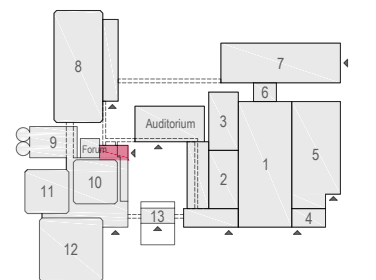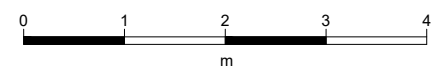

Ruby Lounge 09

# rai

AMSTERDAM

Drawing Number 630  
Date (dd-mm-yy) 03.03.2021  
Scale A3 1:100  
Drawn cadoffice@rai.nl  
Changes / Omissions excepted