
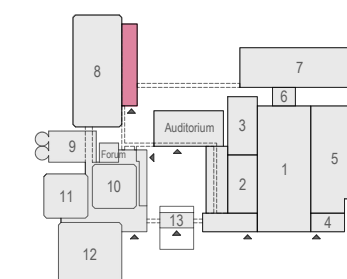


Content

- F003 - 01 Audio-Visual
- F003 - 02 RAI Boardroom style 1 24 pax
- F003 - 03 RAI Boardroom style 2 24 pax incl. B
- F003 - 04 RAI Boardroom style 3 24 pax incl. F&B
- F003 - 05 RAI Buffet style 40 pax incl. F&B
- F003 - 06 RAI Cabaret style 1 60 pax
- F003 - 07 RAI Cabaret style 2 54 pax incl. B
- F003 - 08 RAI Cabaret style 3 48 pax incl. F&B
- F003 - 09 RAI Carre style 1 32 pax
- F003 - 10 RAI Carre style 2 28 pax incl. B
- F003 - 11 RAI Carre style 3 28 pax incl. F&B
- F003 - 12 RAI Classroom style 1 40 pax
- F003 - 13 RAI Classroom style 2 36 pax incl. B
- F003 - 14 RAI Classroom style 3 36 pax incl. F&B
- F003 - 15 RAI Discussion style 1 44 pax
- F003 - 16 RAI Discussion style 2 44 pax incl. B
- F003 - 17 RAI Discussion style 3 44 pax incl. F&B
- F003 - 18 RAI Examen style 1 20 pax
- F003 - 19 RAI Examen style 2 18 pax incl. B
- F003 - 20 RAI Examen style 3 18 pax incl. F&B
- F003 - 21 RAI Sitdown style 1 48 pax
- F003 - 22 RAI Sitdown style 2 48 pax incl. B
- F003 - 23 RAI Sitdown style 2 60 pax
- F003 - 24 RAI Theatre style 1 97 pax
- F003 - 25 RAI Theatre style 2 80 pax incl. B
- F003 - 26 RAI Theatre style 3 55 pax incl. F&B
- F003 - 27 RAI Theatre style 4 88 pax incl. stage
- F003 - 28 RAI Theatre style 5 75 pax incl. stage & B
- F003 - 29 RAI U-shape style 1 26 pax
- F003 - 30 RAI U-shape style 2 22 pax incl. B
- F003 - 31 RAI U-shape style 3 22 pax incl. F&B

Virtual Tour

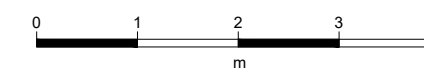

F.003

rai
AMSTERDAM



Drawing Number 578
Date (dd-mm-yy) 12.10.2021
Drawn cadoffice@rai.nl
Changes / Omissions excepted



Symbol Legend

- Emergency Exit
- First Aid
- Fire Extinguisher
- Fire Hose Reel
- Fire Alarm Call Point
- Fire Hydrant
- Event Catering Outlet
- Event Coffee Point
- Female Toilet
- Male Toilet
- Accessible Toilet
- Cloakroom
- RAI Live Screen
- Rigging Point
- Electra & Data
- Water - Tap and Drain
- Drain
- Cable Duct


Virtual Tour

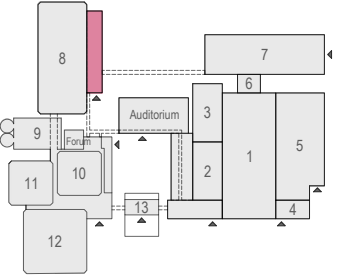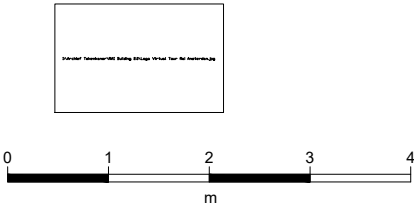

F.003 - 01



Drawing Number 594
Date (dd-mm-yy) 12.10.2021
Scale A3 1:50
Drawn cadoffice@rai.nl
Changes / Omissions excepted


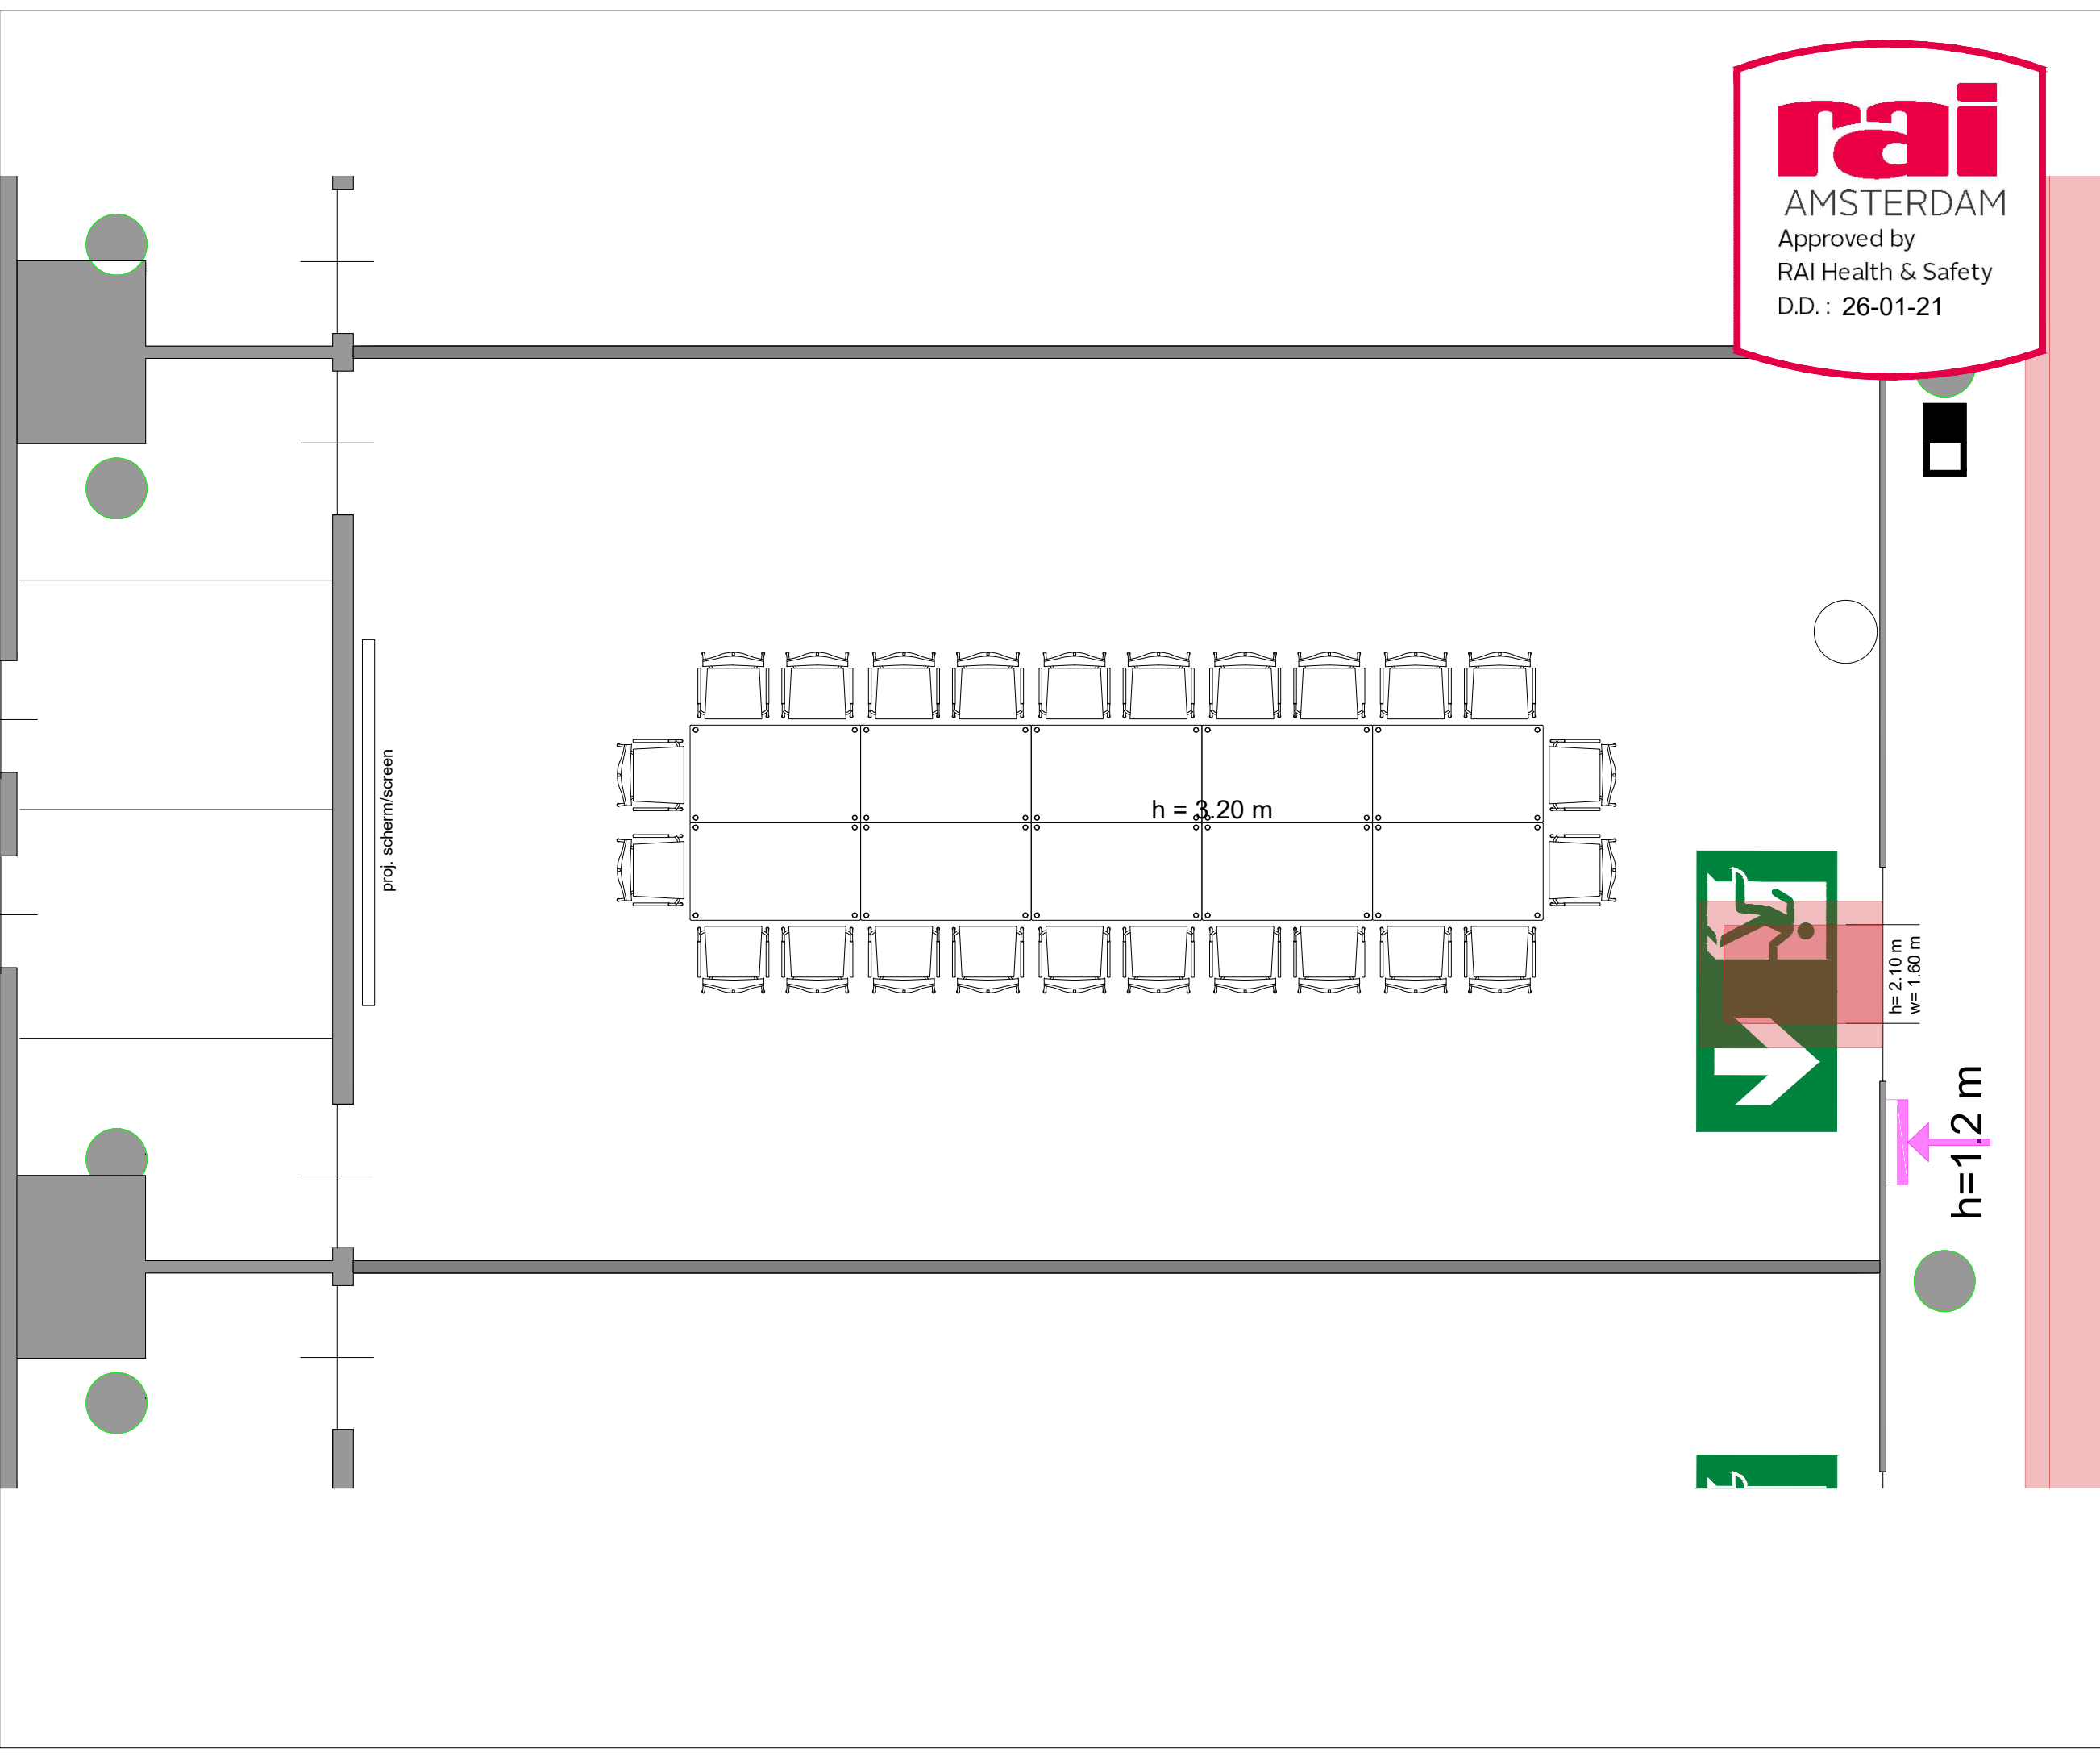


Symbol Legend

- Emergency Exit
- First Aid
- Fire Extinguisher
- Fire Hose Reel
- Fire Alarm Call Point
- Fire Hydrant
- Event Catering Outlet
- Event Coffee Point
- Female Toilet
- Male Toilet
- Accessible Toilet
- Cloakroom
- RAI Live Screen
- Rigging Point
- Electra & Data
- Water - Tap and Drain
- Drain
- Cable Duct

Meubilair:
 - 10 tables (140x80 cm)
 - 24 chairs


Virtual Tour

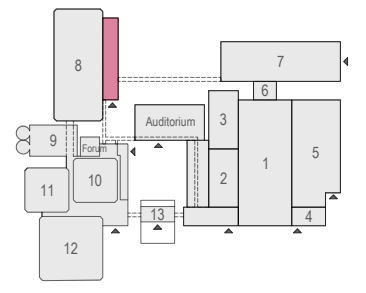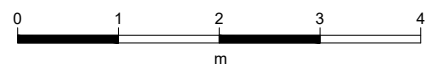

F.003 - 02



Drawing Number 594
 Date (dd-mm-yy) 12.10.2021
 Scale A3 1:50
 Drawn cadoffice@rai.nl
 Changes / Omissions excepted

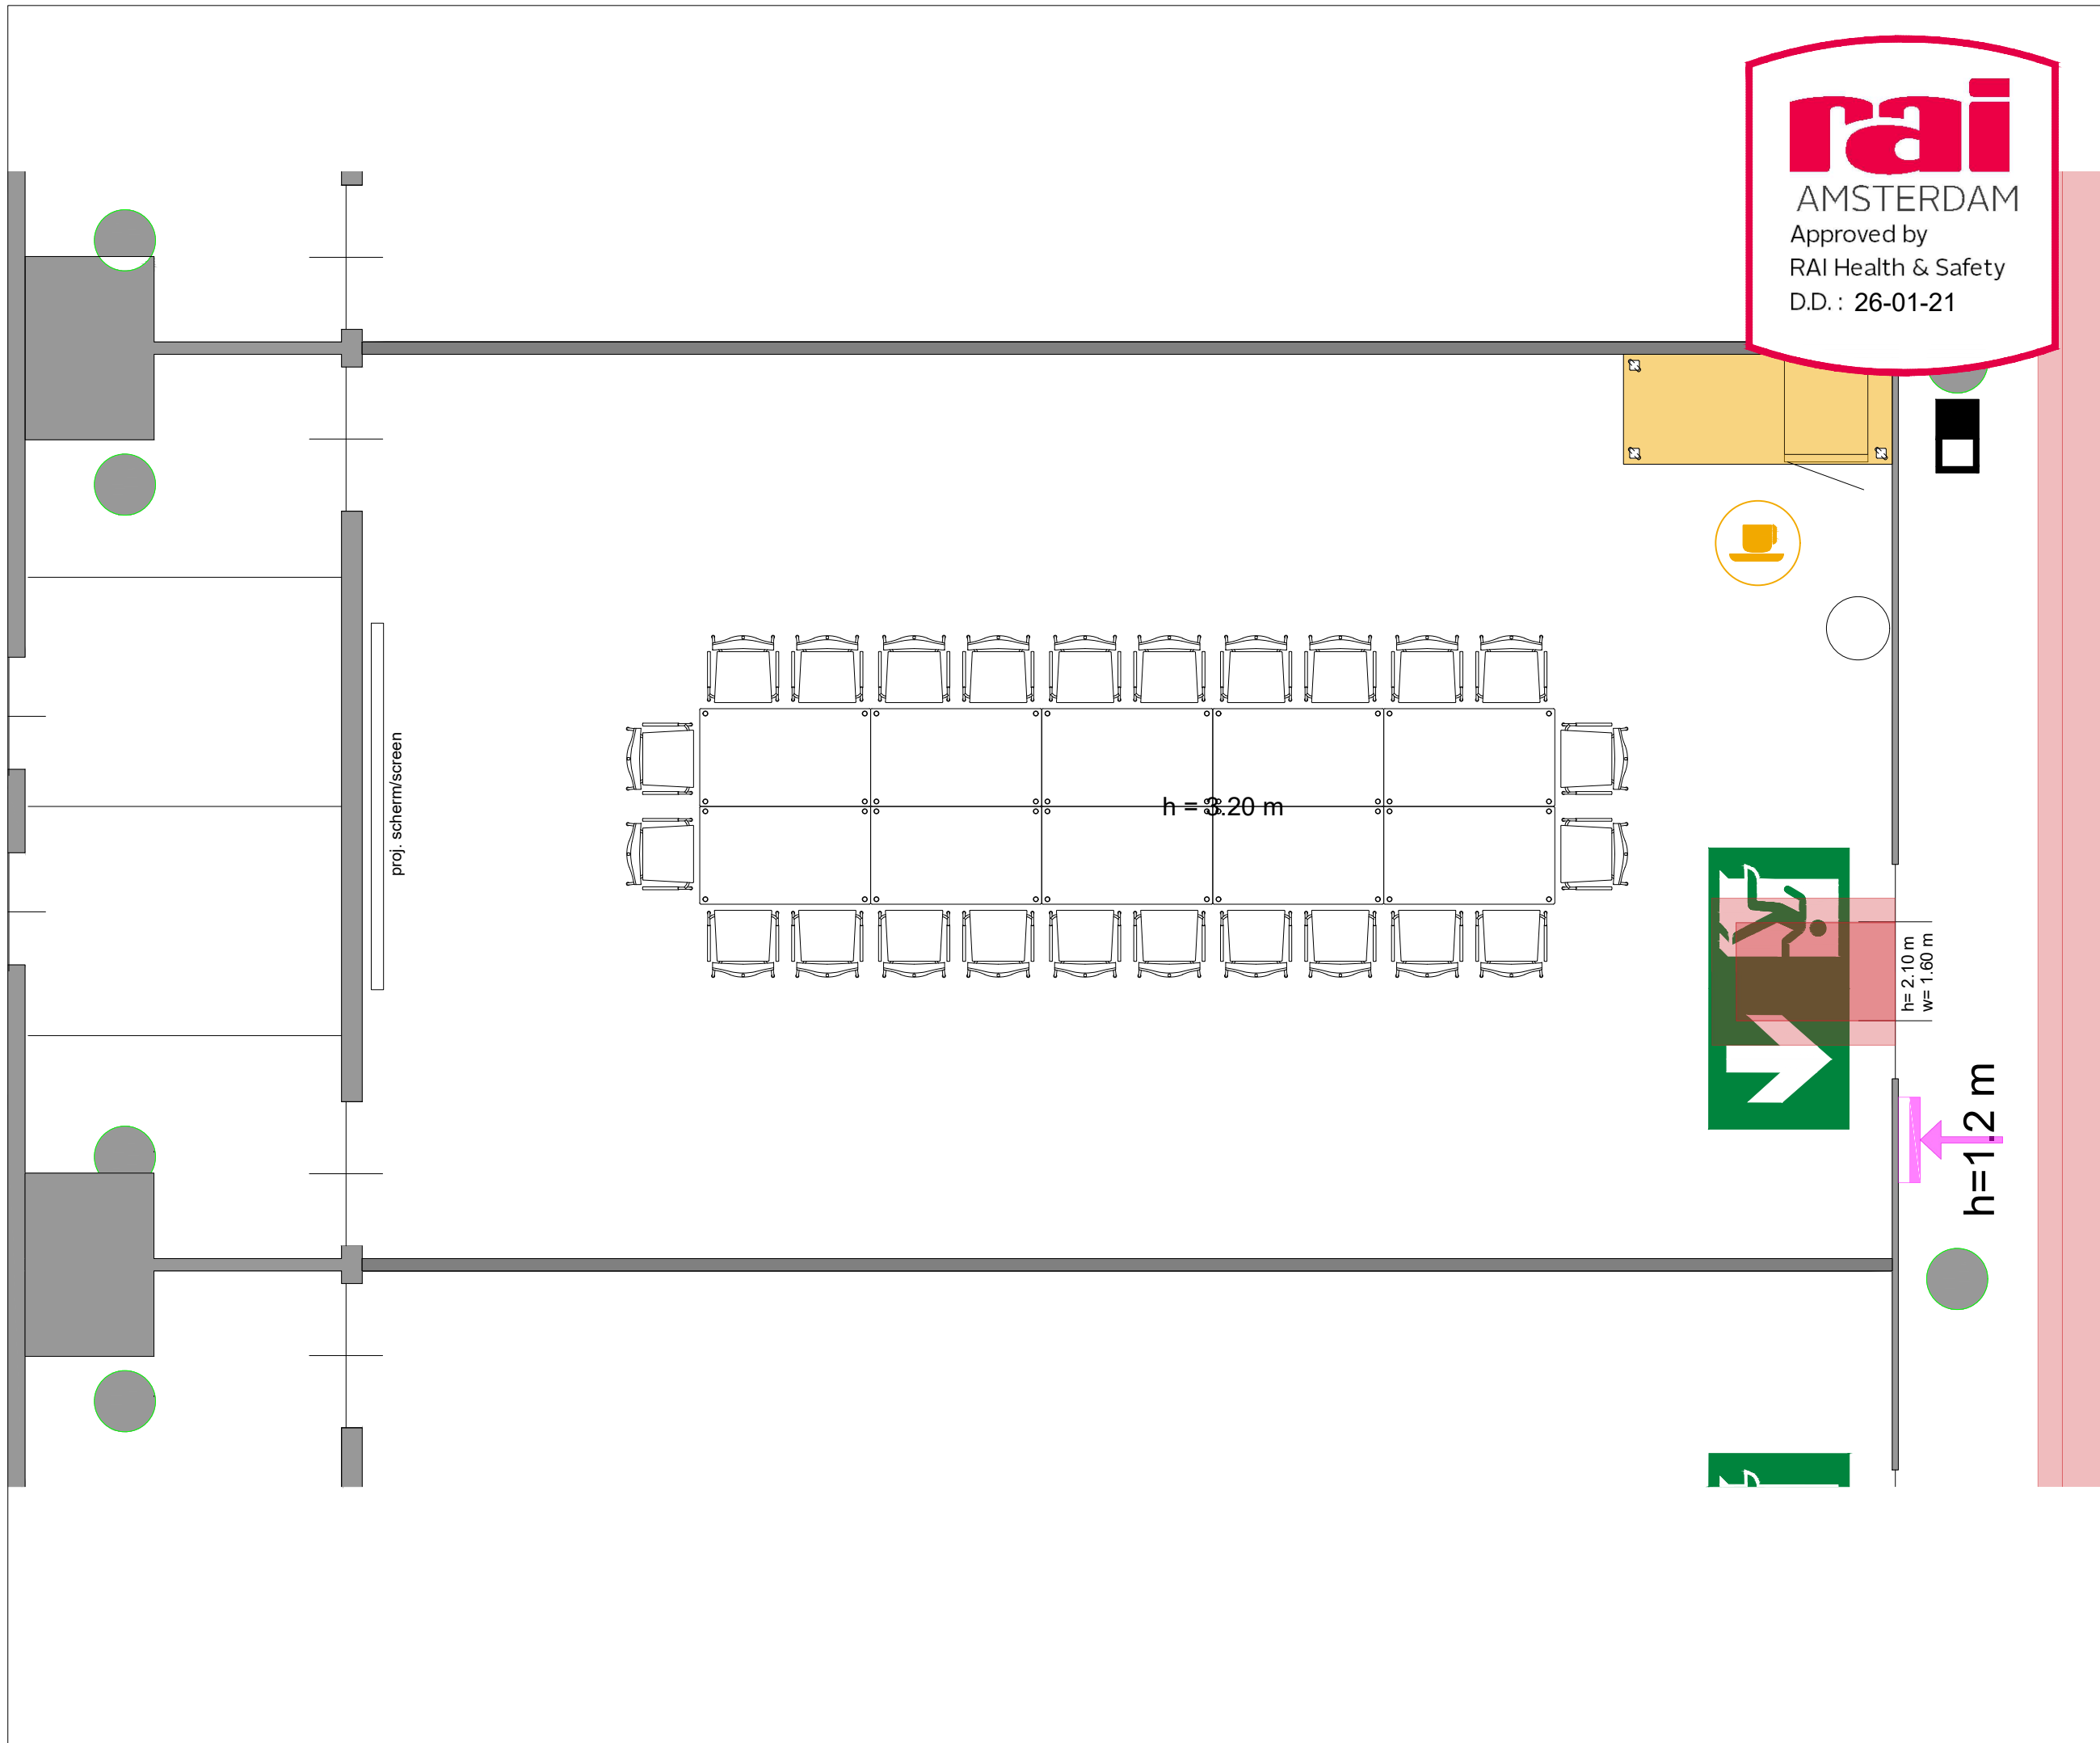




Symbol Legend

- Emergency Exit
- First Aid
- Fire Extinguisher
- Fire Hose Reel
- Fire Alarm Call Point
- Fire Hydrant
- Event Catering Outlet
- Event Coffee Point
- Female Toilet
- Male Toilet
- Accessible Toilet
- Cloakroom
- RAI Live Screen
- Rigging Point
- Electra & Data
- Water - Tap and Drain
- Drain
- Cable Duct

Meubilair:

- 10 tables (140x80 cm)
- 24 chairs


Virtual Tour

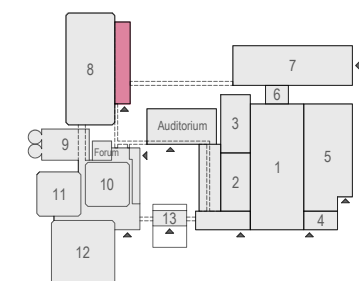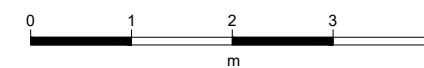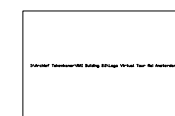

F.003 - 03



Drawing Number 594
Date (dd-mm-yy) 12.10.2021
Scale A3 1:50
Drawn cadoffice@rai.nl
Changes / Omissions excepted


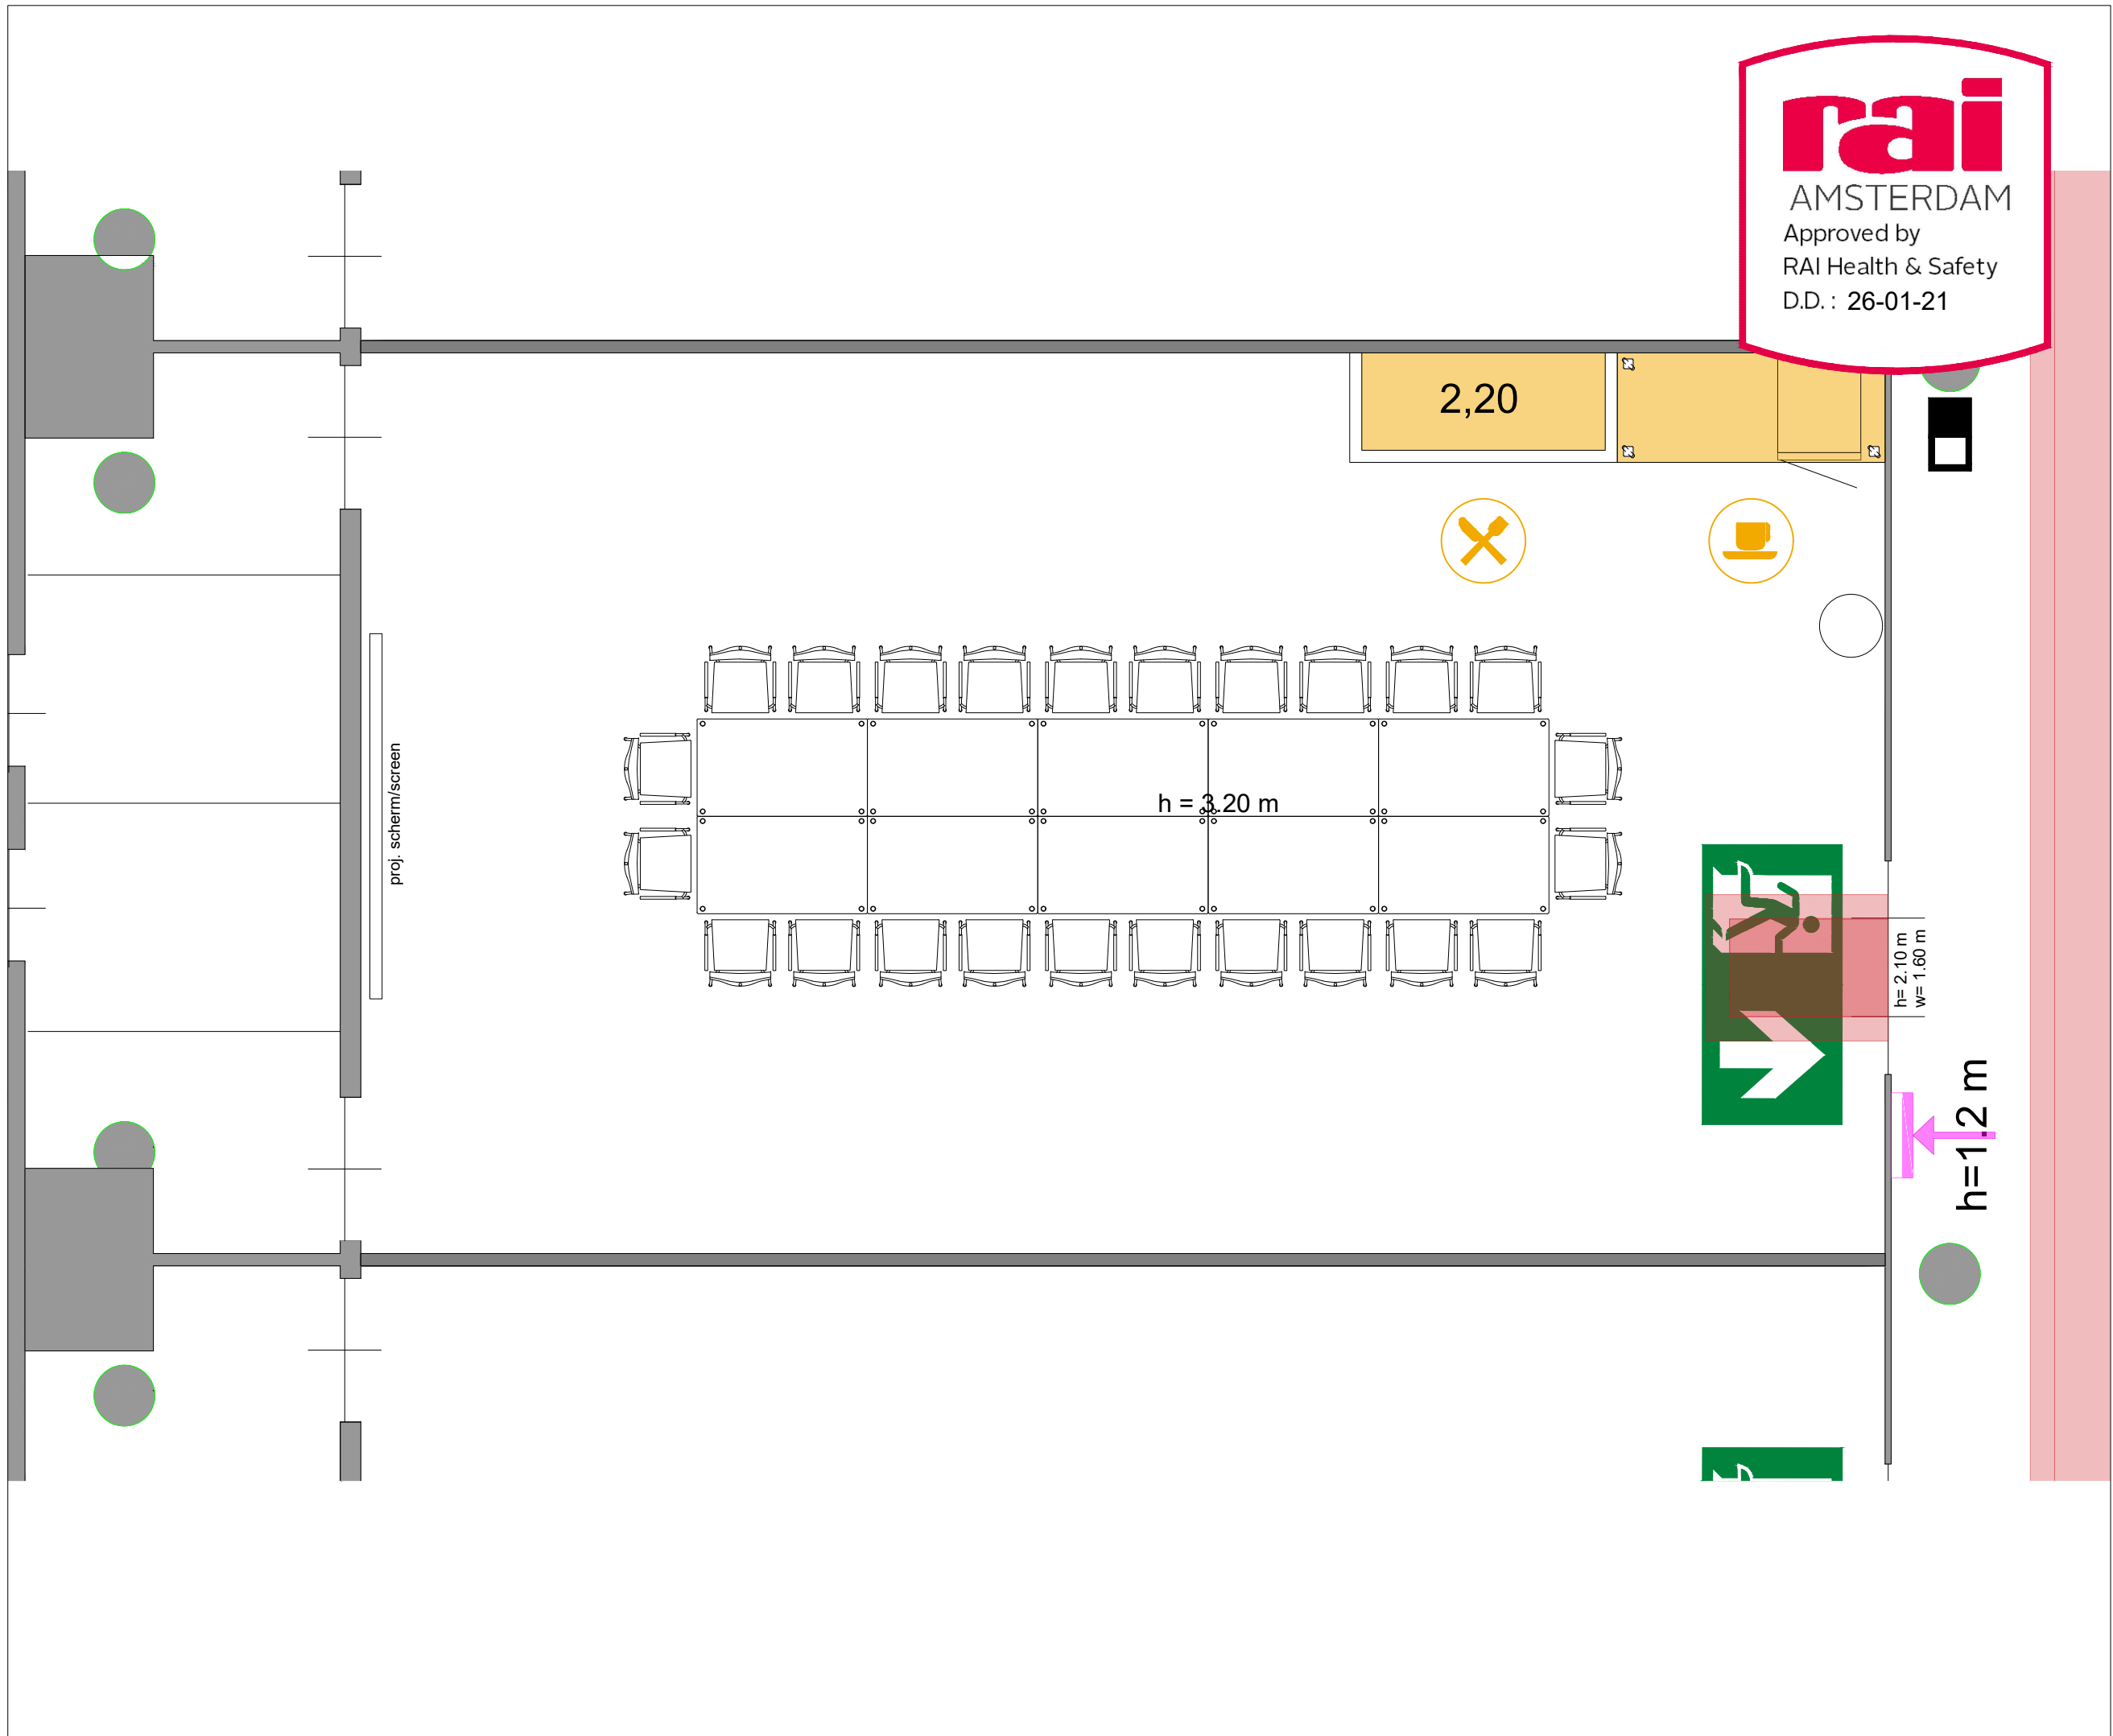


Symbol Legend

- Emergency Exit
- First Aid
- Fire Extinguisher
- Fire Hose Reel
- Fire Alarm Call Point
- Fire Hydrant
- Event Catering Outlet
- Event Coffee Point
- Female Toilet
- Male Toilet
- Accessible Toilet
- Cloakroom
- RAI Live Screen
- Rigging Point
- Electra & Data
- Water - Tap and Drain
- Drain
- Cable Duct

Meubilair:
 - 10 tables (140x80 cm)
 - 24 chairs


Virtual Tour

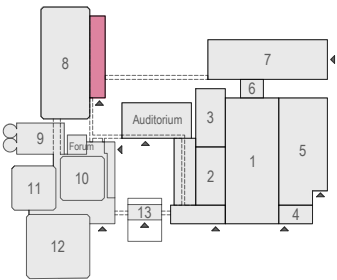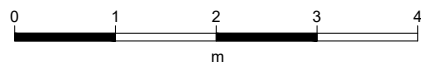

F.003 - 04



Drawing Number 594
 Date (dd-mm-yy) 12.10.2021
 Scale A3 1:50
 Drawn cadoffice@rai.nl
 Changes / Omissions excepted

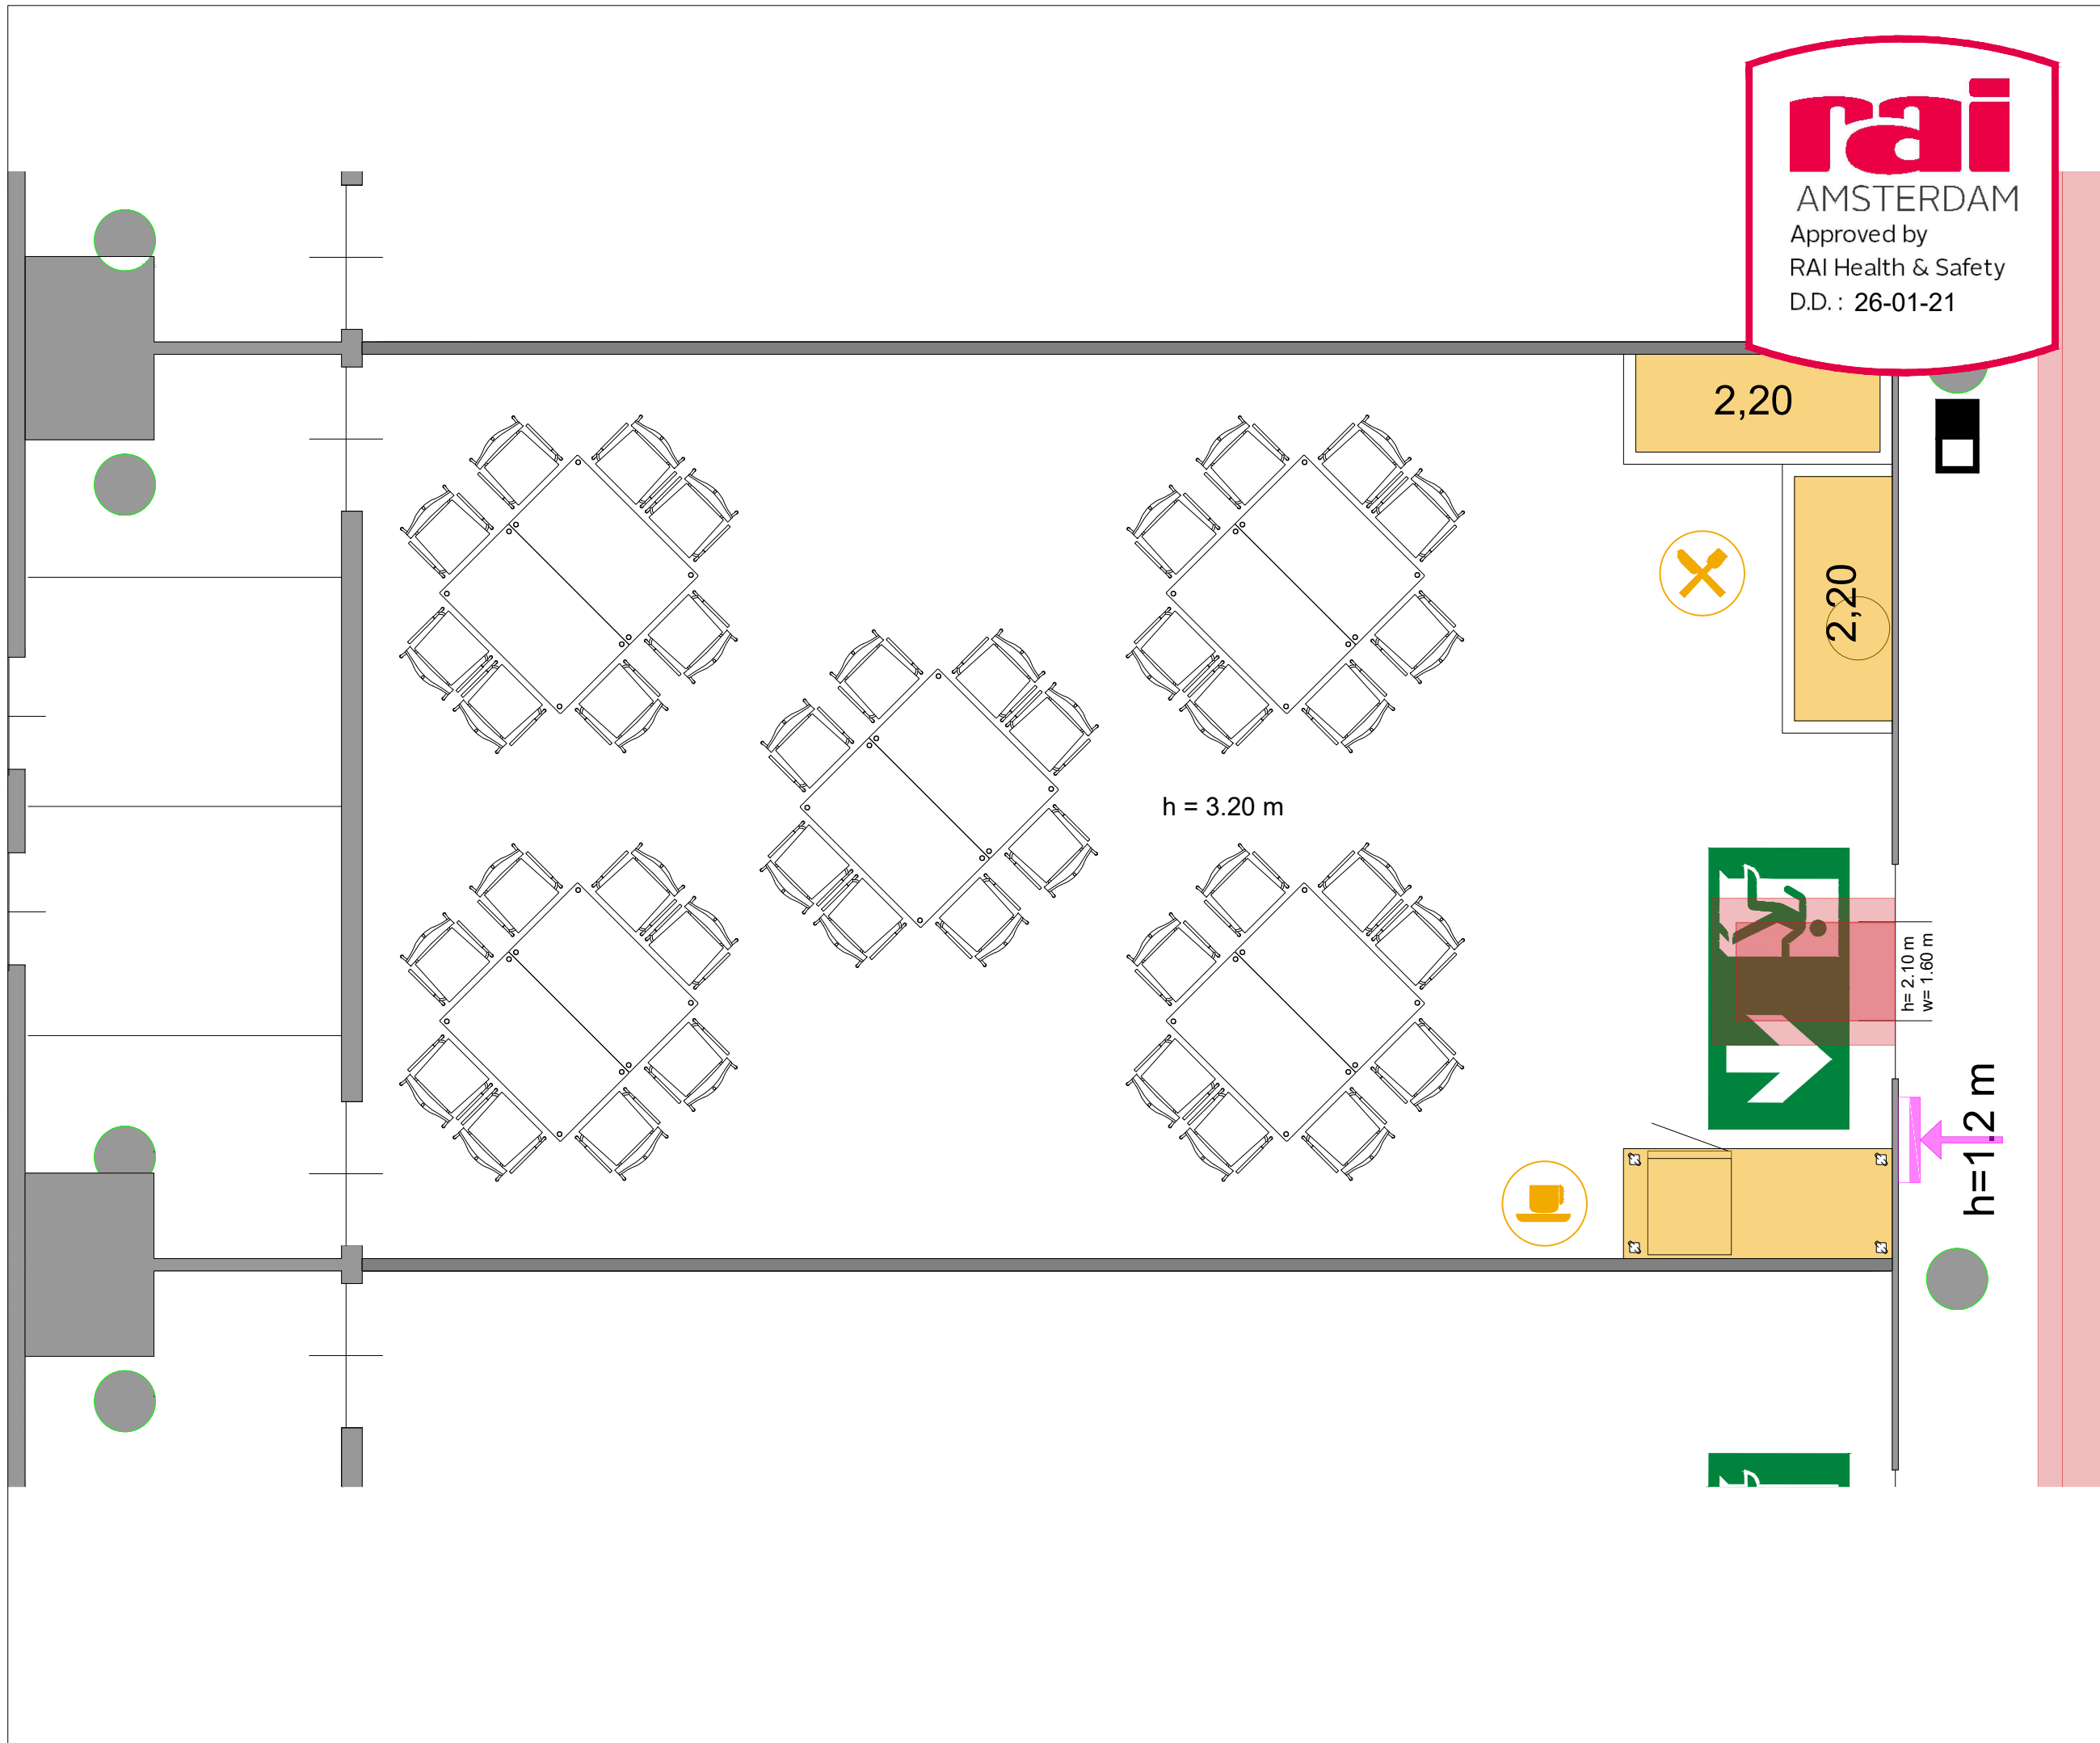




Symbol Legend

- Emergency Exit
- First Aid
- Fire Extinguisher
- Fire Hose Reel
- Fire Alarm Call Point
- Fire Hydrant
- Event Catering Outlet
- Event Coffee Point
- Female Toilet
- Male Toilet
- Accessible Toilet
- Cloakroom
- RAI Live Screen
- Rigging Point
- Electra & Data
- Water - Tap and Drain
- Drain
- Cable Duct

Meubilair:

- 10 tables (140x80 cm)
- 40 chairs


Virtual Tour

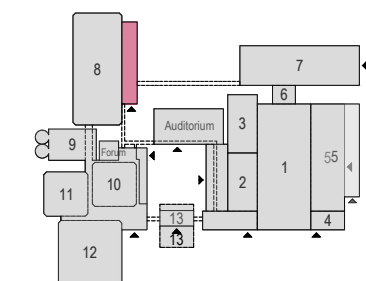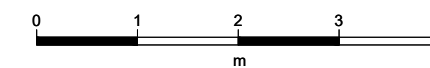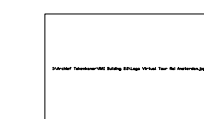

F.003 - 05



Drawing Number 594
 Date (dd-mm-yy) 12.10.2021
 Scale A3 1:50
 Drawn cadoffice@rai.nl
 Changes / Omissions excepted


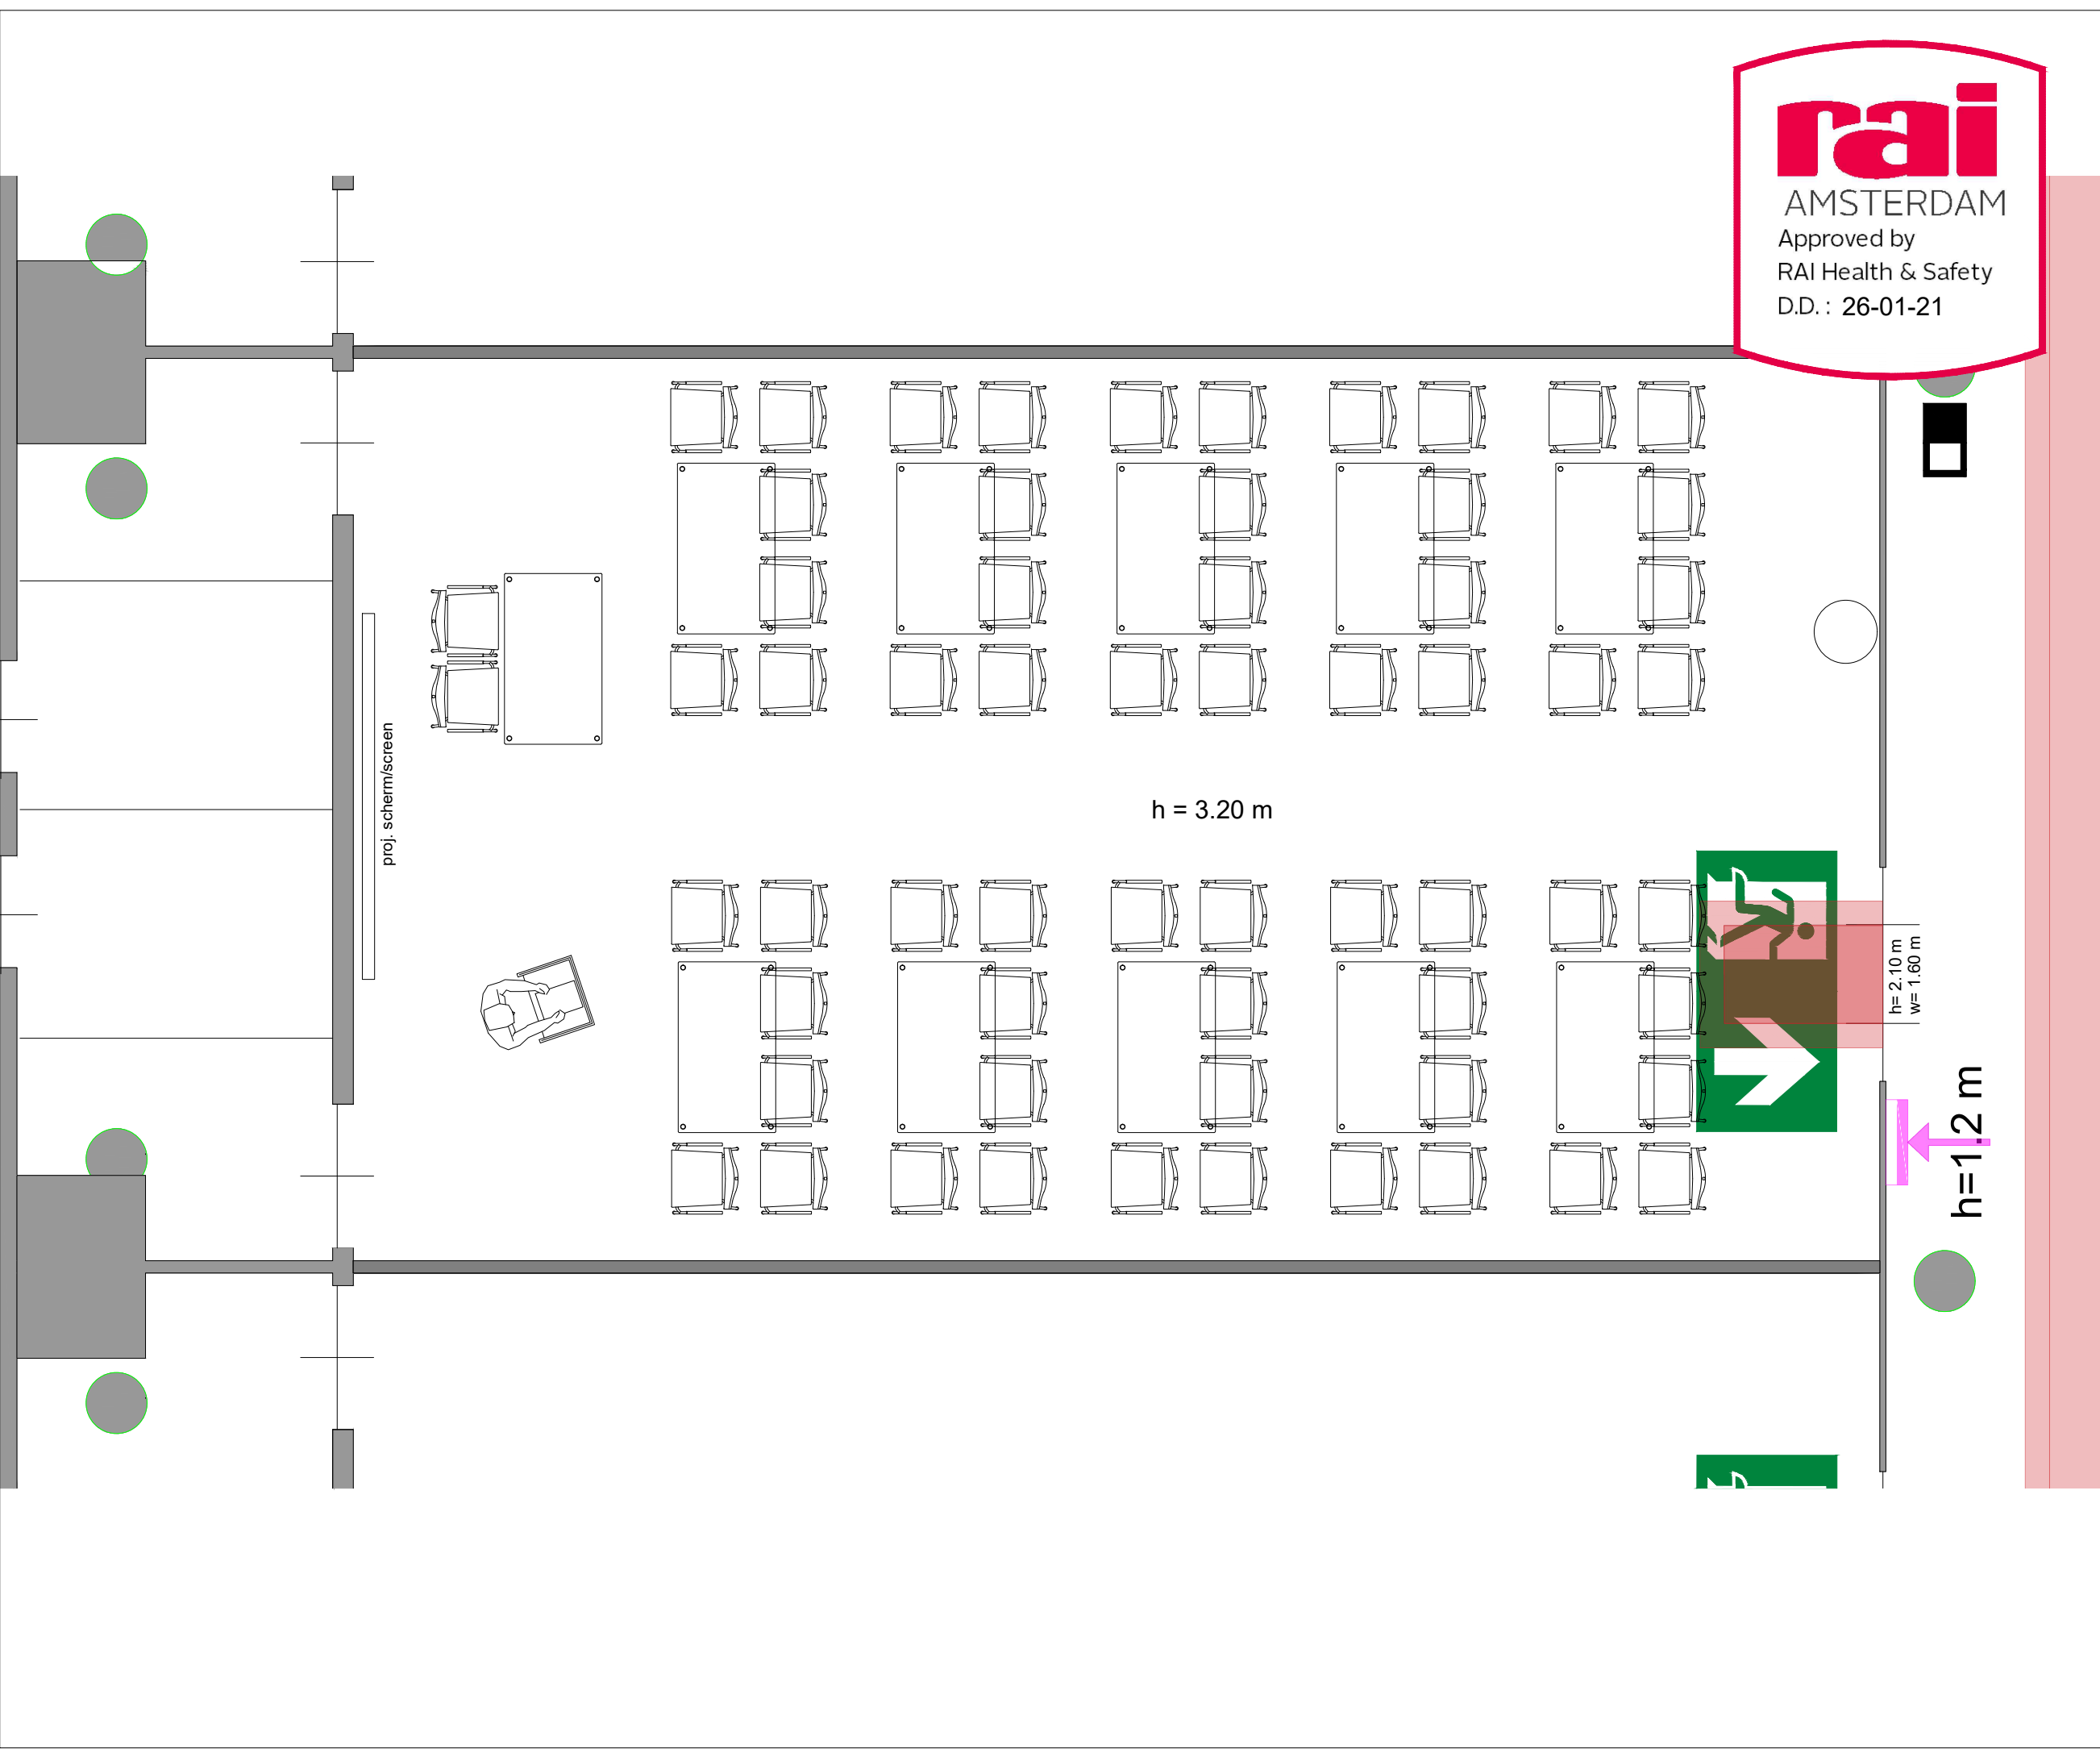


Symbol Legend

- Emergency Exit
- First Aid
- Fire Extinguisher
- Fire Hose Reel
- Fire Alarm Call Point
- Fire Hydrant
- Event Catering Outlet
- Event Coffee Point
- Female Toilet
- Male Toilet
- Accessible Toilet
- Cloakroom
- RAI Live Screen
- Rigging Point
- Electra & Data
- Water - Tap and Drain
- Drain
- Cable Duct

Meubilair:
 - 11 tables (140x80 cm)
 - 62 chairs


Virtual Tour

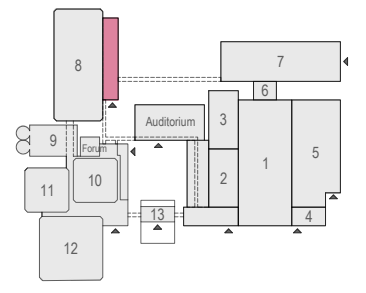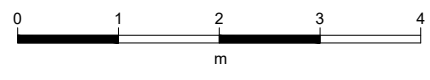

F.003 - 06



Drawing Number 594
 Date (dd-mm-yy) 12.10.2021
 Scale A3 1:50
 Drawn cadoffice@rai.nl
 Changes / Omissions excepted


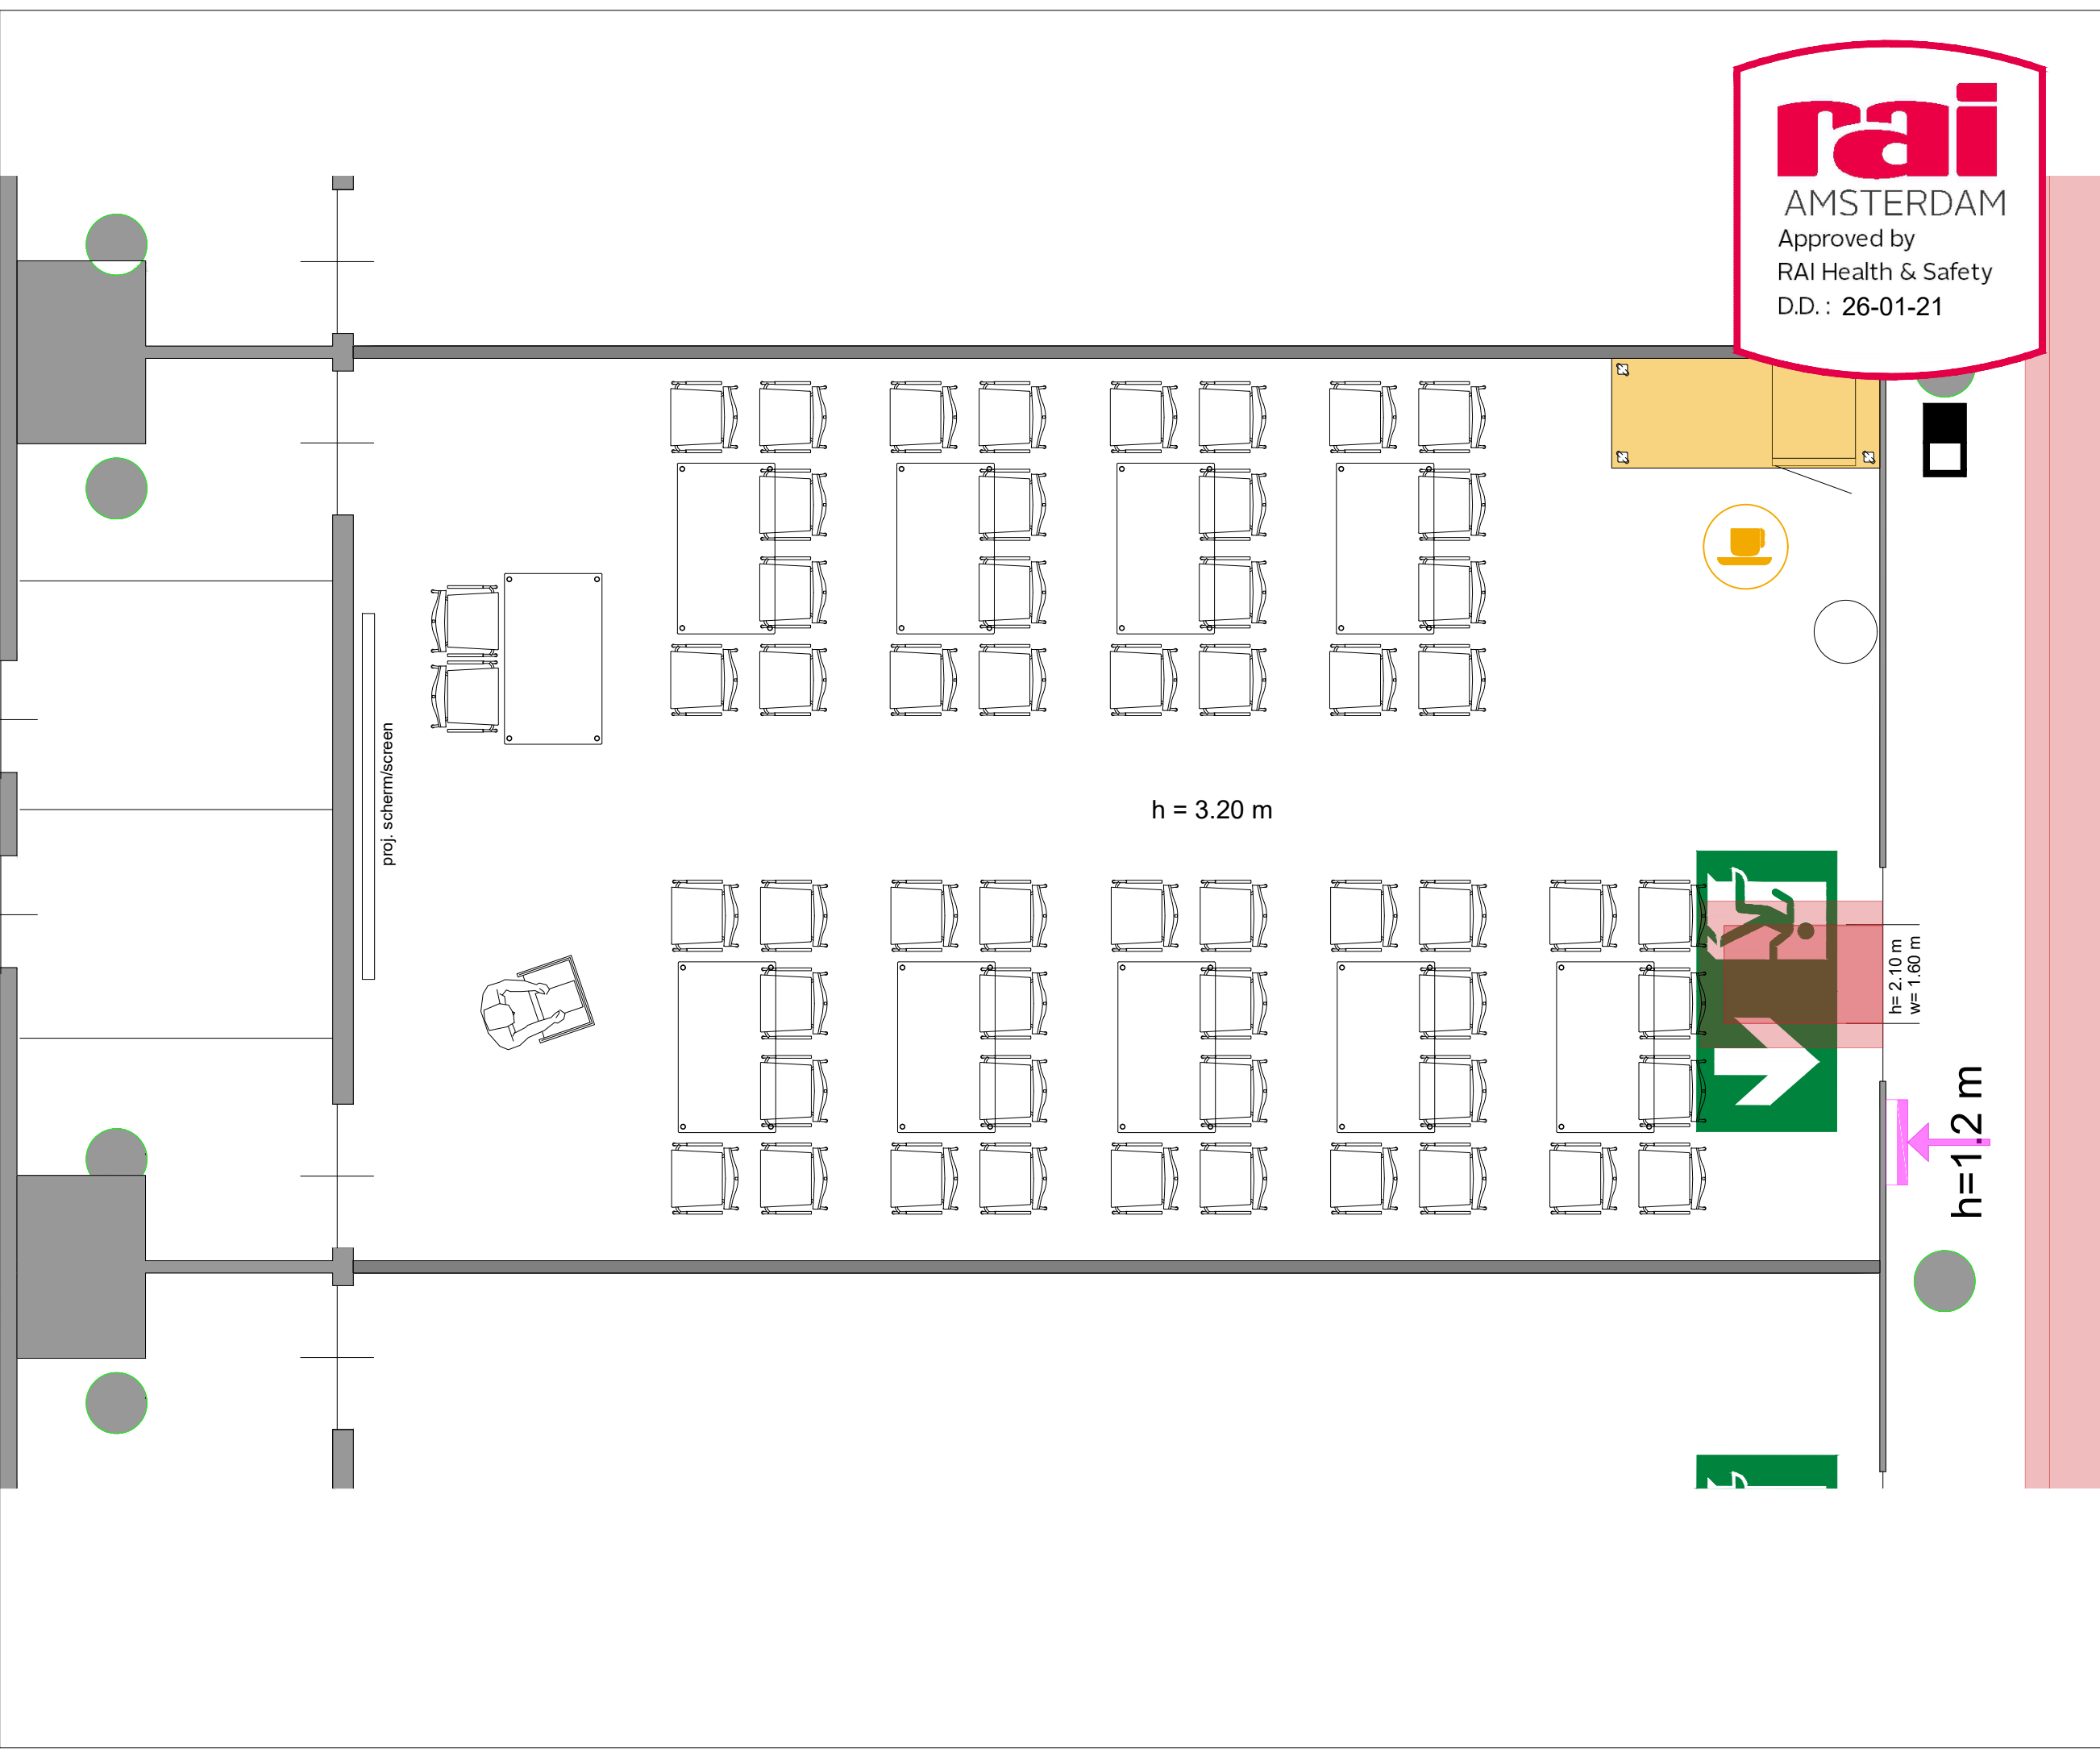


Symbol Legend

- Emergency Exit
- First Aid
- Fire Extinguisher
- Fire Hose Reel
- Fire Alarm Call Point
- Fire Hydrant
- Event Catering Outlet
- Event Coffee Point
- Female Toilet
- Male Toilet
- Accessible Toilet
- Cloakroom
- RAI Live Screen
- Rigging Point
- Electra & Data
- Water - Tap and Drain
- Drain
- Cable Duct

Meubilair:
 - 10 tables (140x80 cm)
 - 56 chairs


Virtual Tour

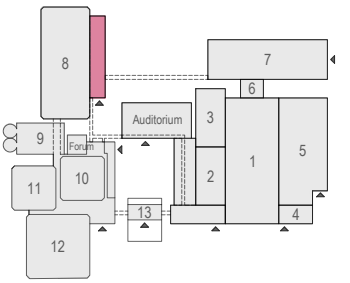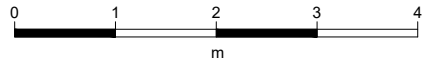

F.003 - 07



Drawing Number 594
 Date (dd-mm-yy) 12.10.2021
 Scale A3 1:50
 Drawn cadoffice@rai.nl
 Changes / Omissions excepted


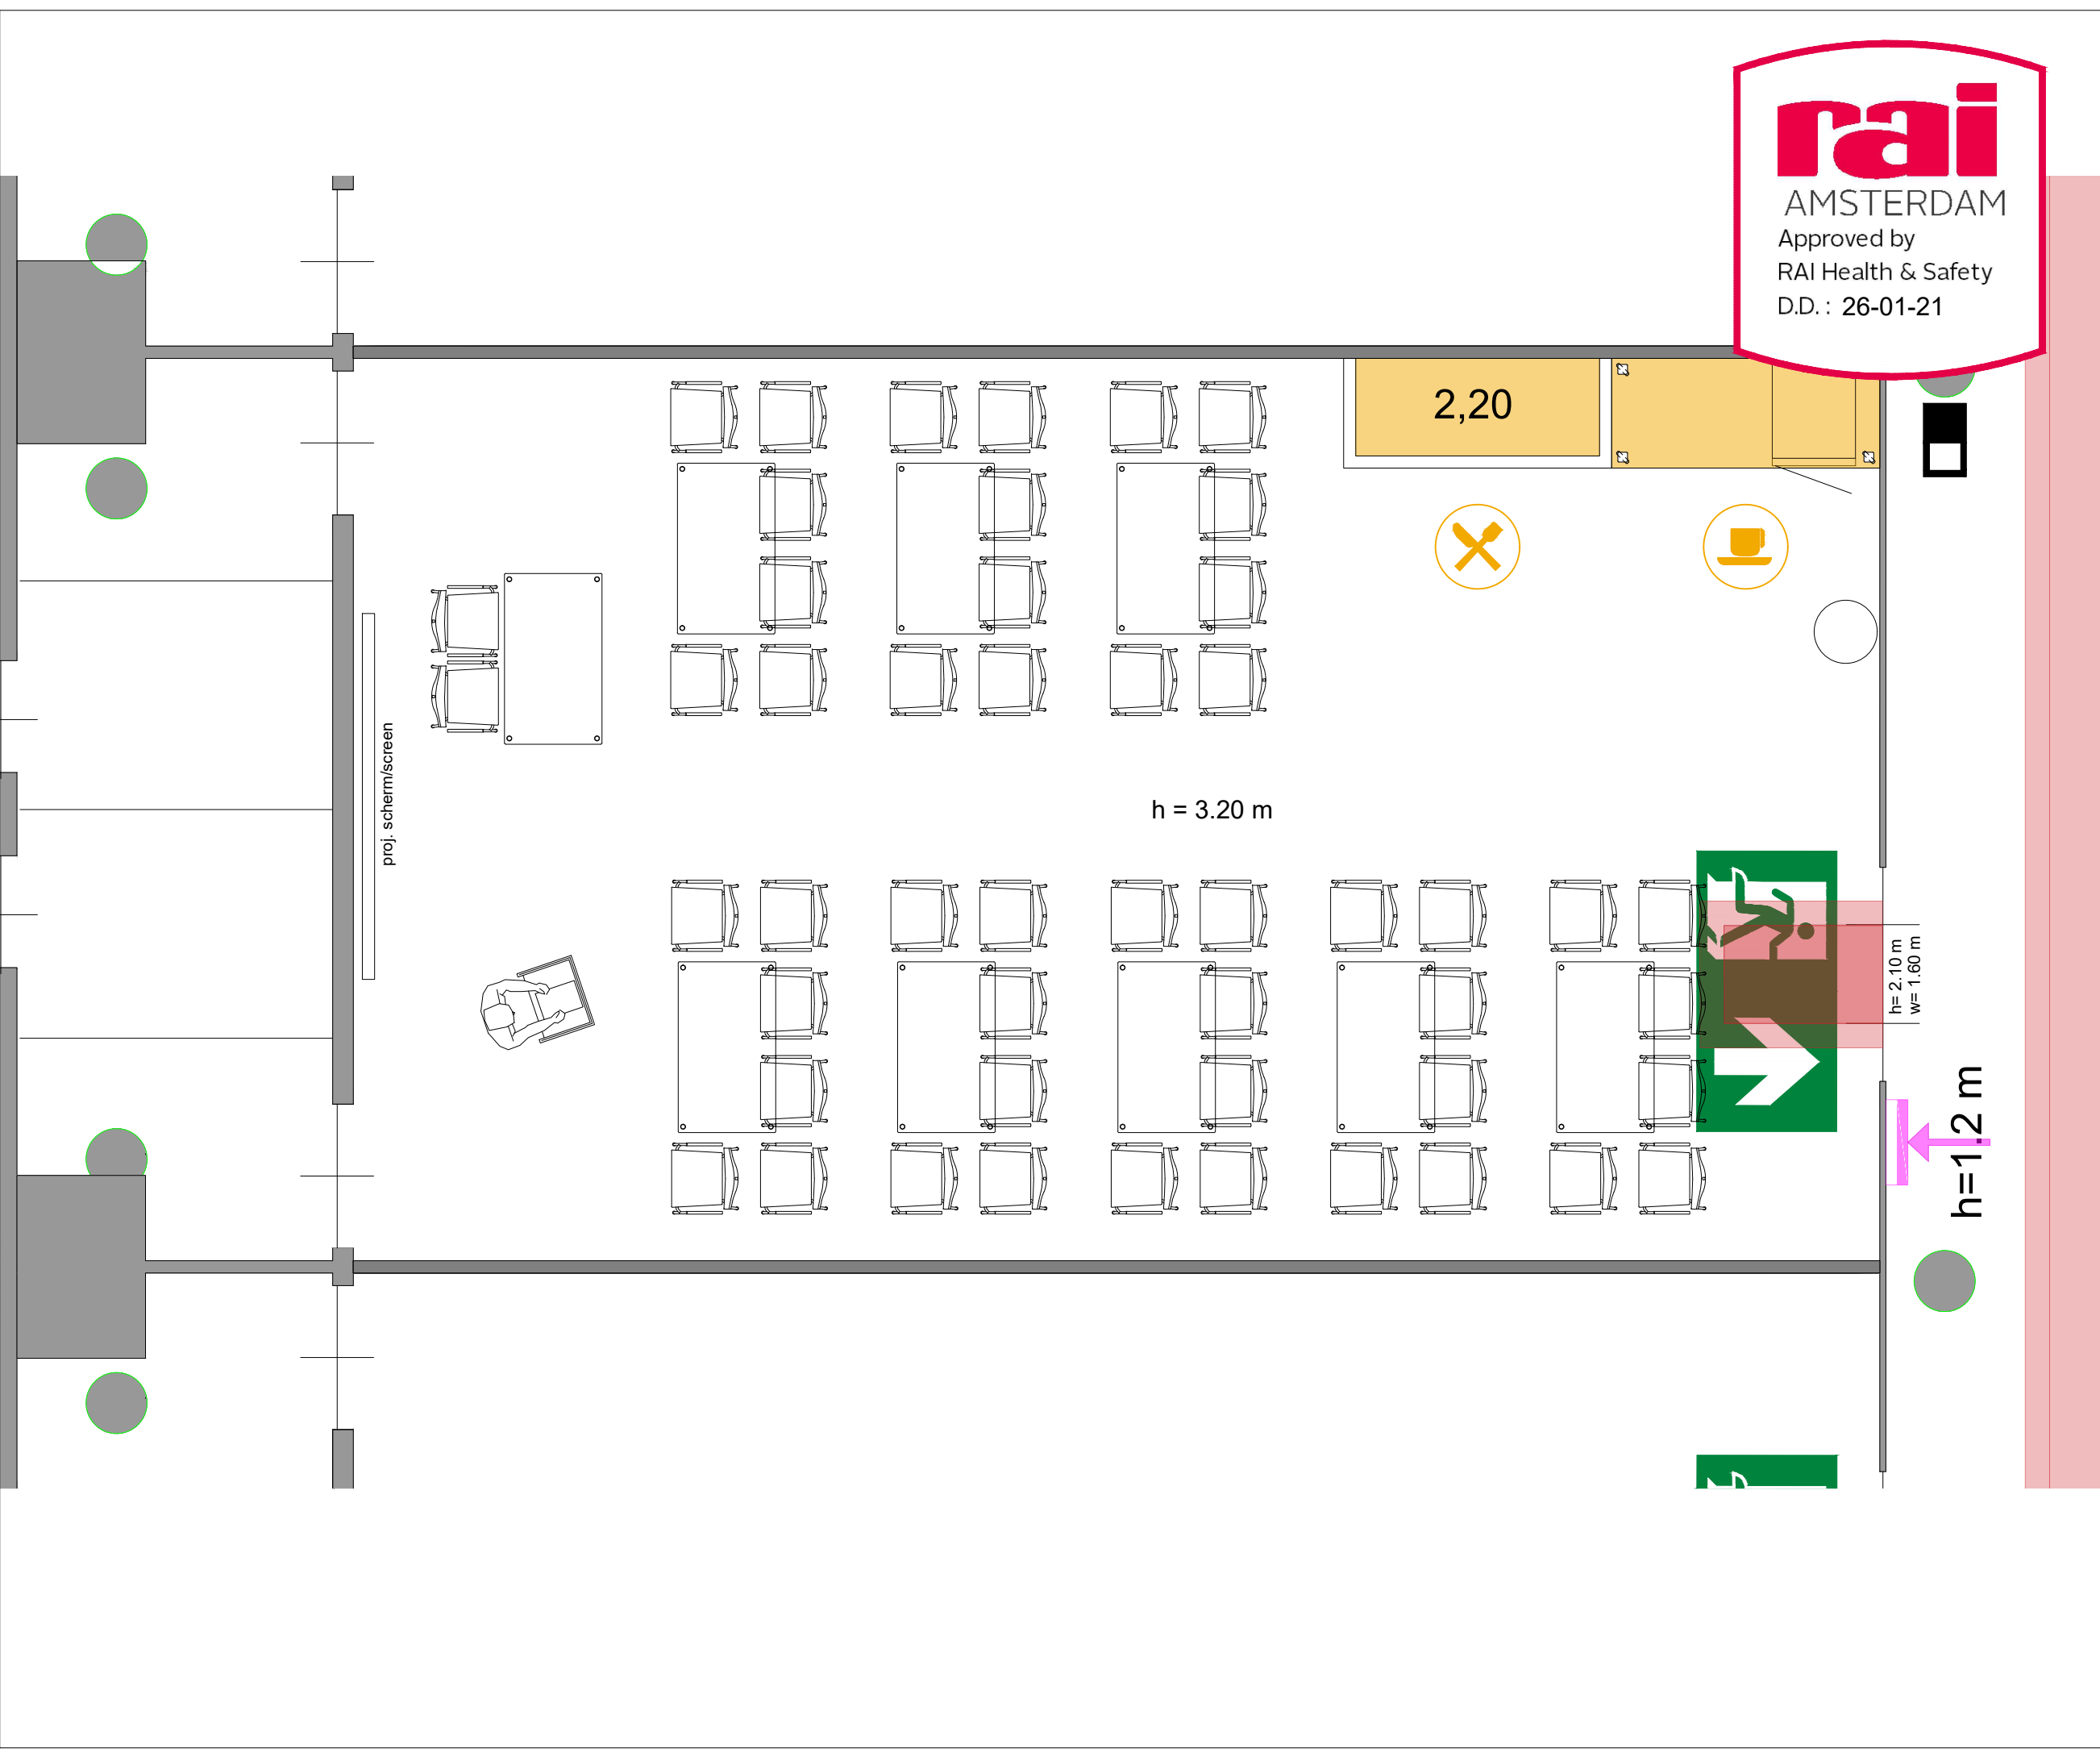


Symbol Legend

- Emergency Exit
- First Aid
- Fire Extinguisher
- Fire Hose Reel
- Fire Alarm Call Point
- Fire Hydrant
- Event Catering Outlet
- Event Coffee Point
- Female Toilet
- Male Toilet
- Accessible Toilet
- Cloakroom
- RAI Live Screen
- Rigging Point
- Electra & Data
- Water - Tap and Drain
- Drain
- Cable Duct

Meubilair:
 - 9 tables (140x80 cm)
 - 50 chairs


Virtual Tour

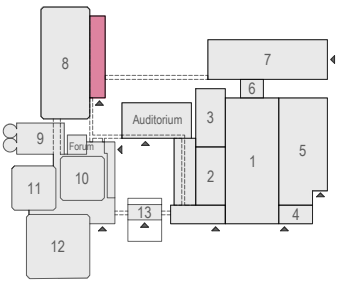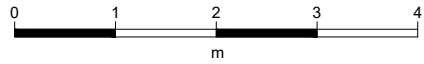

F.003 - 08



Drawing Number 594
 Date (dd-mm-yy) 12.10.2021
 Scale A3 1:50
 Drawn cadoffice@rai.nl
 Changes / Omissions excepted


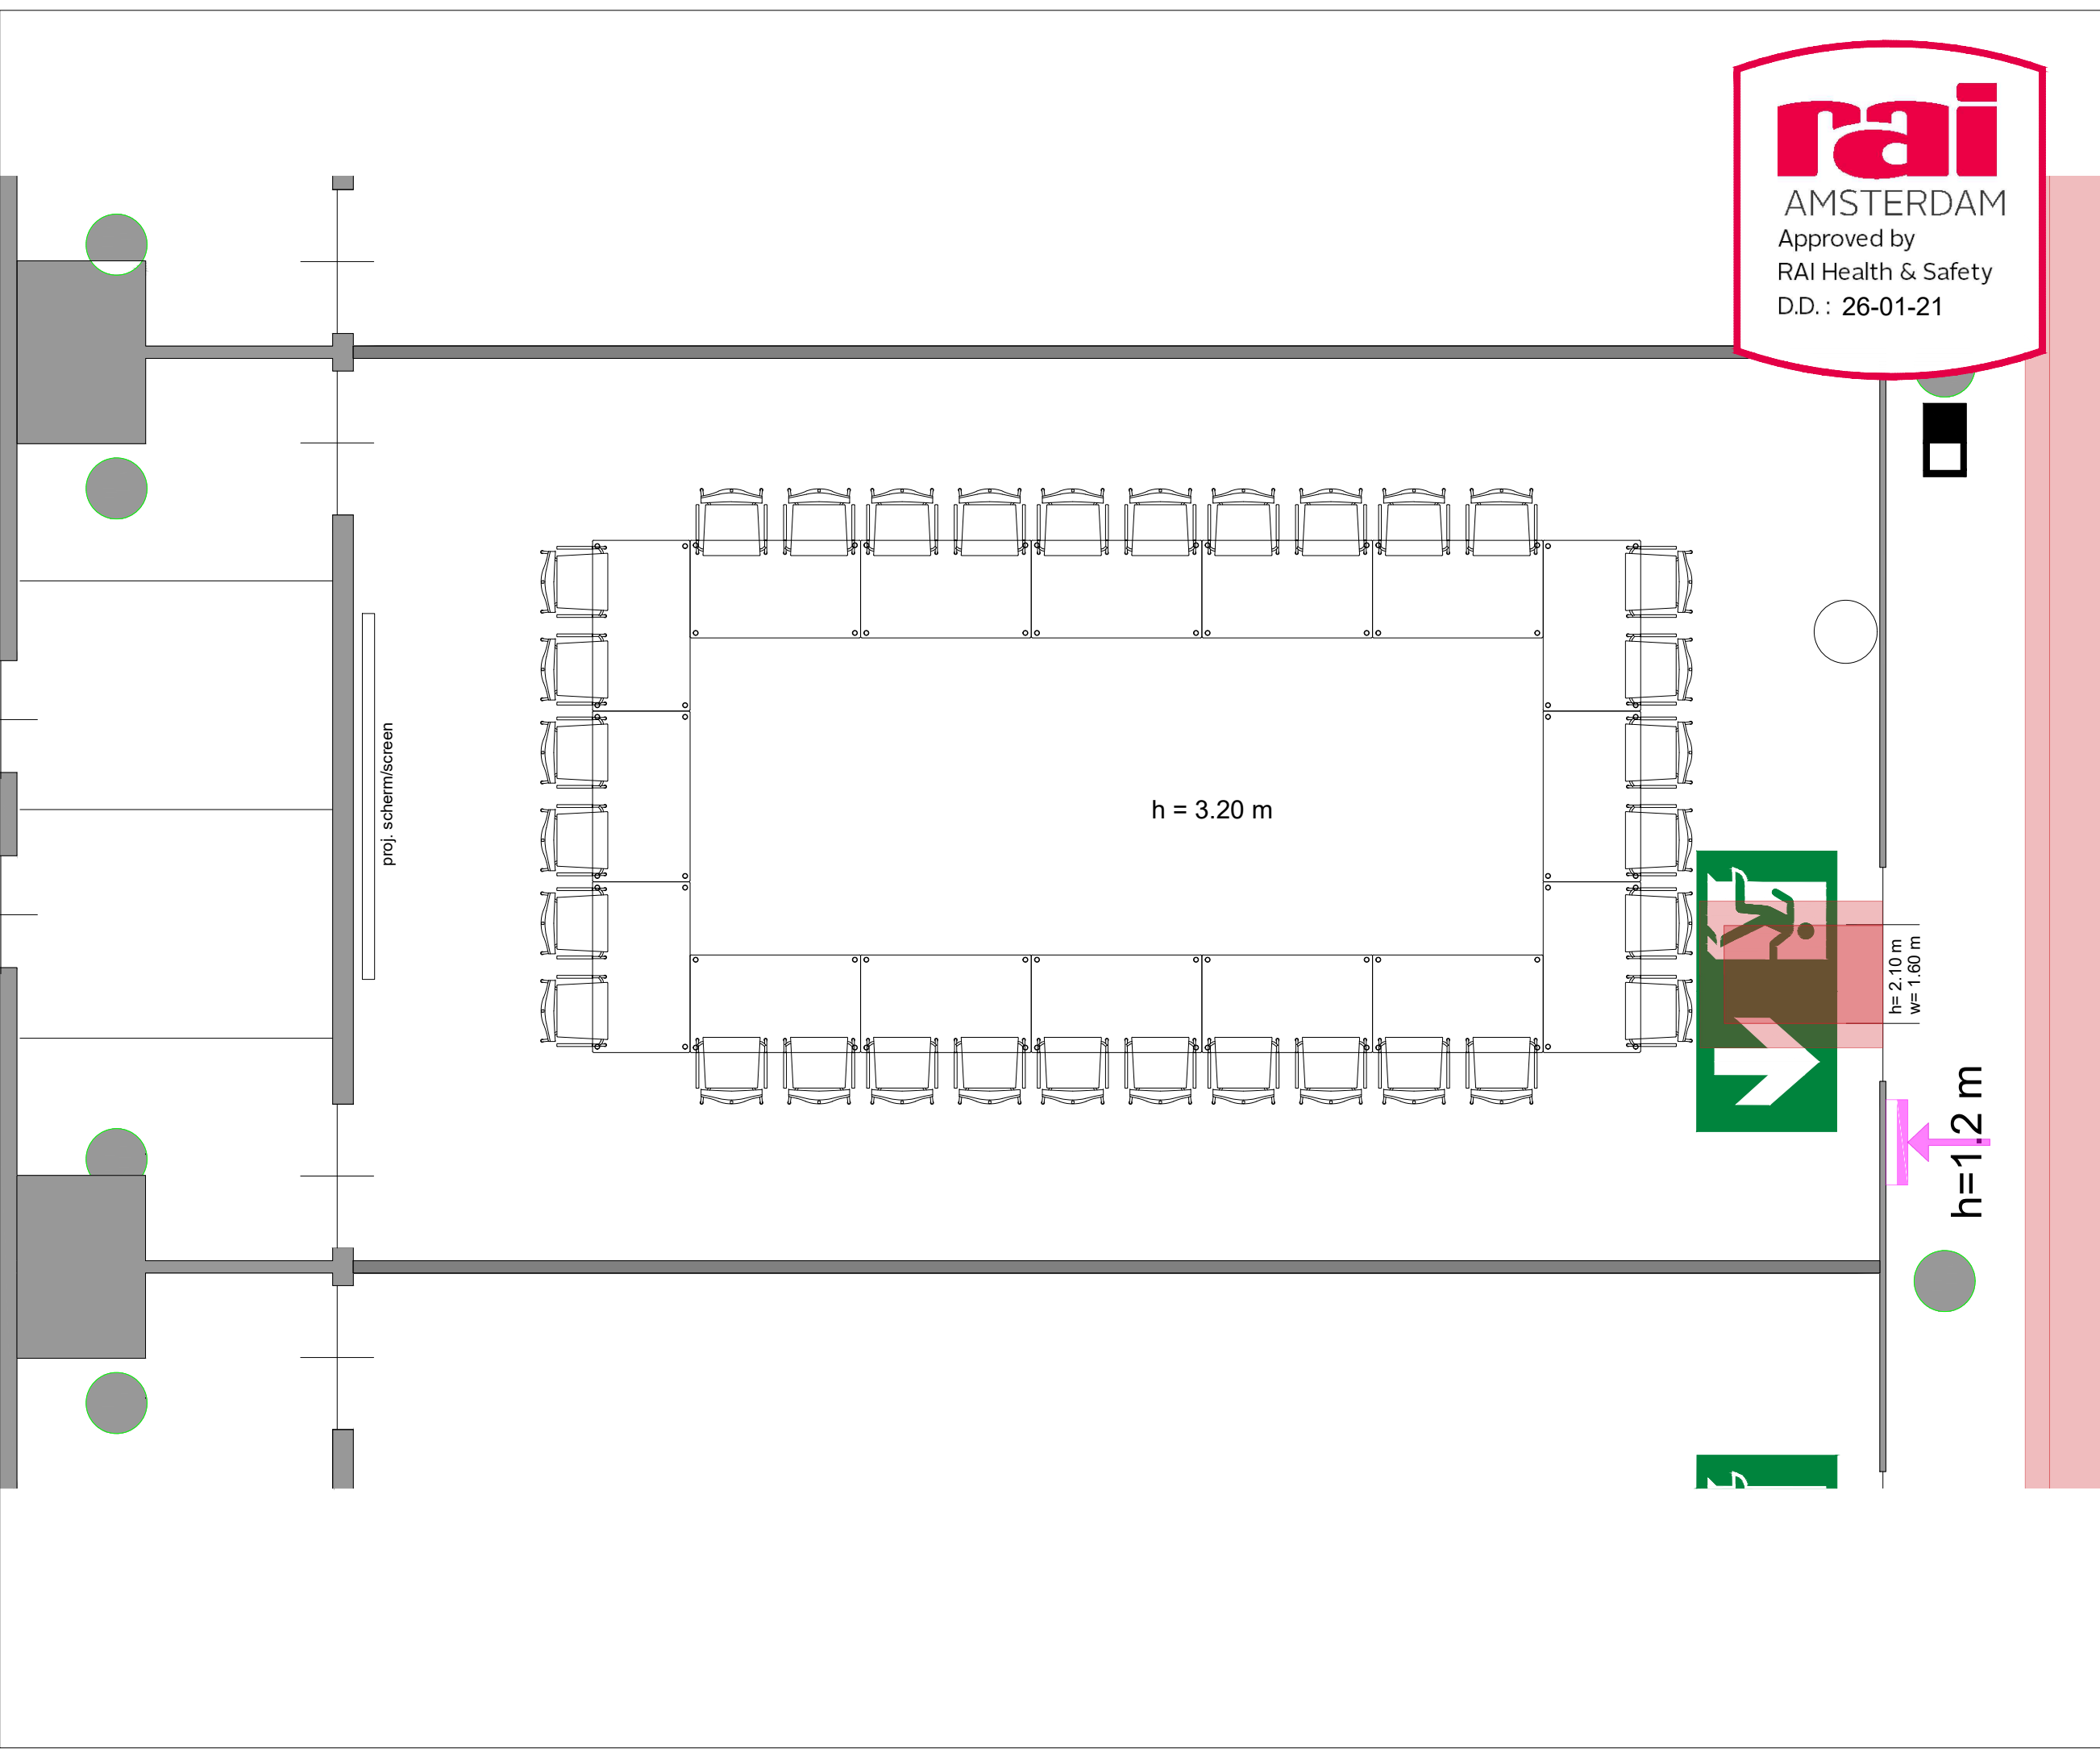


Symbol Legend

- Emergency Exit
- First Aid
- Fire Extinguisher
- Fire Hose Reel
- Fire Alarm Call Point
- Fire Hydrant
- Event Catering Outlet
- Event Coffee Point
- Female Toilet
- Male Toilet
- Accessible Toilet
- Cloakroom
- RAI Live Screen
- Rigging Point
- Electra & Data
- Water - Tap and Drain
- Drain
- Cable Duct

Meubilair:
 - 16 tables (140x80 cm)
 - 32 chairs


Virtual Tour

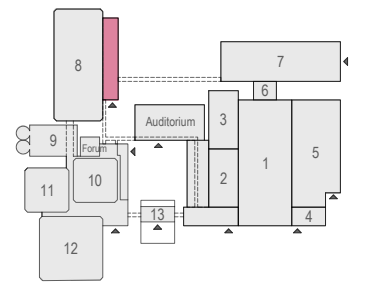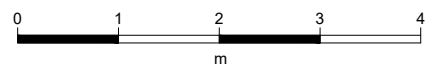

F.003 - 09



Drawing Number 594
 Date (dd-mm-yy) 12.10.2021
 Scale A3 1:50
 Drawn cadoffice@rai.nl
 Changes / Omissions excepted


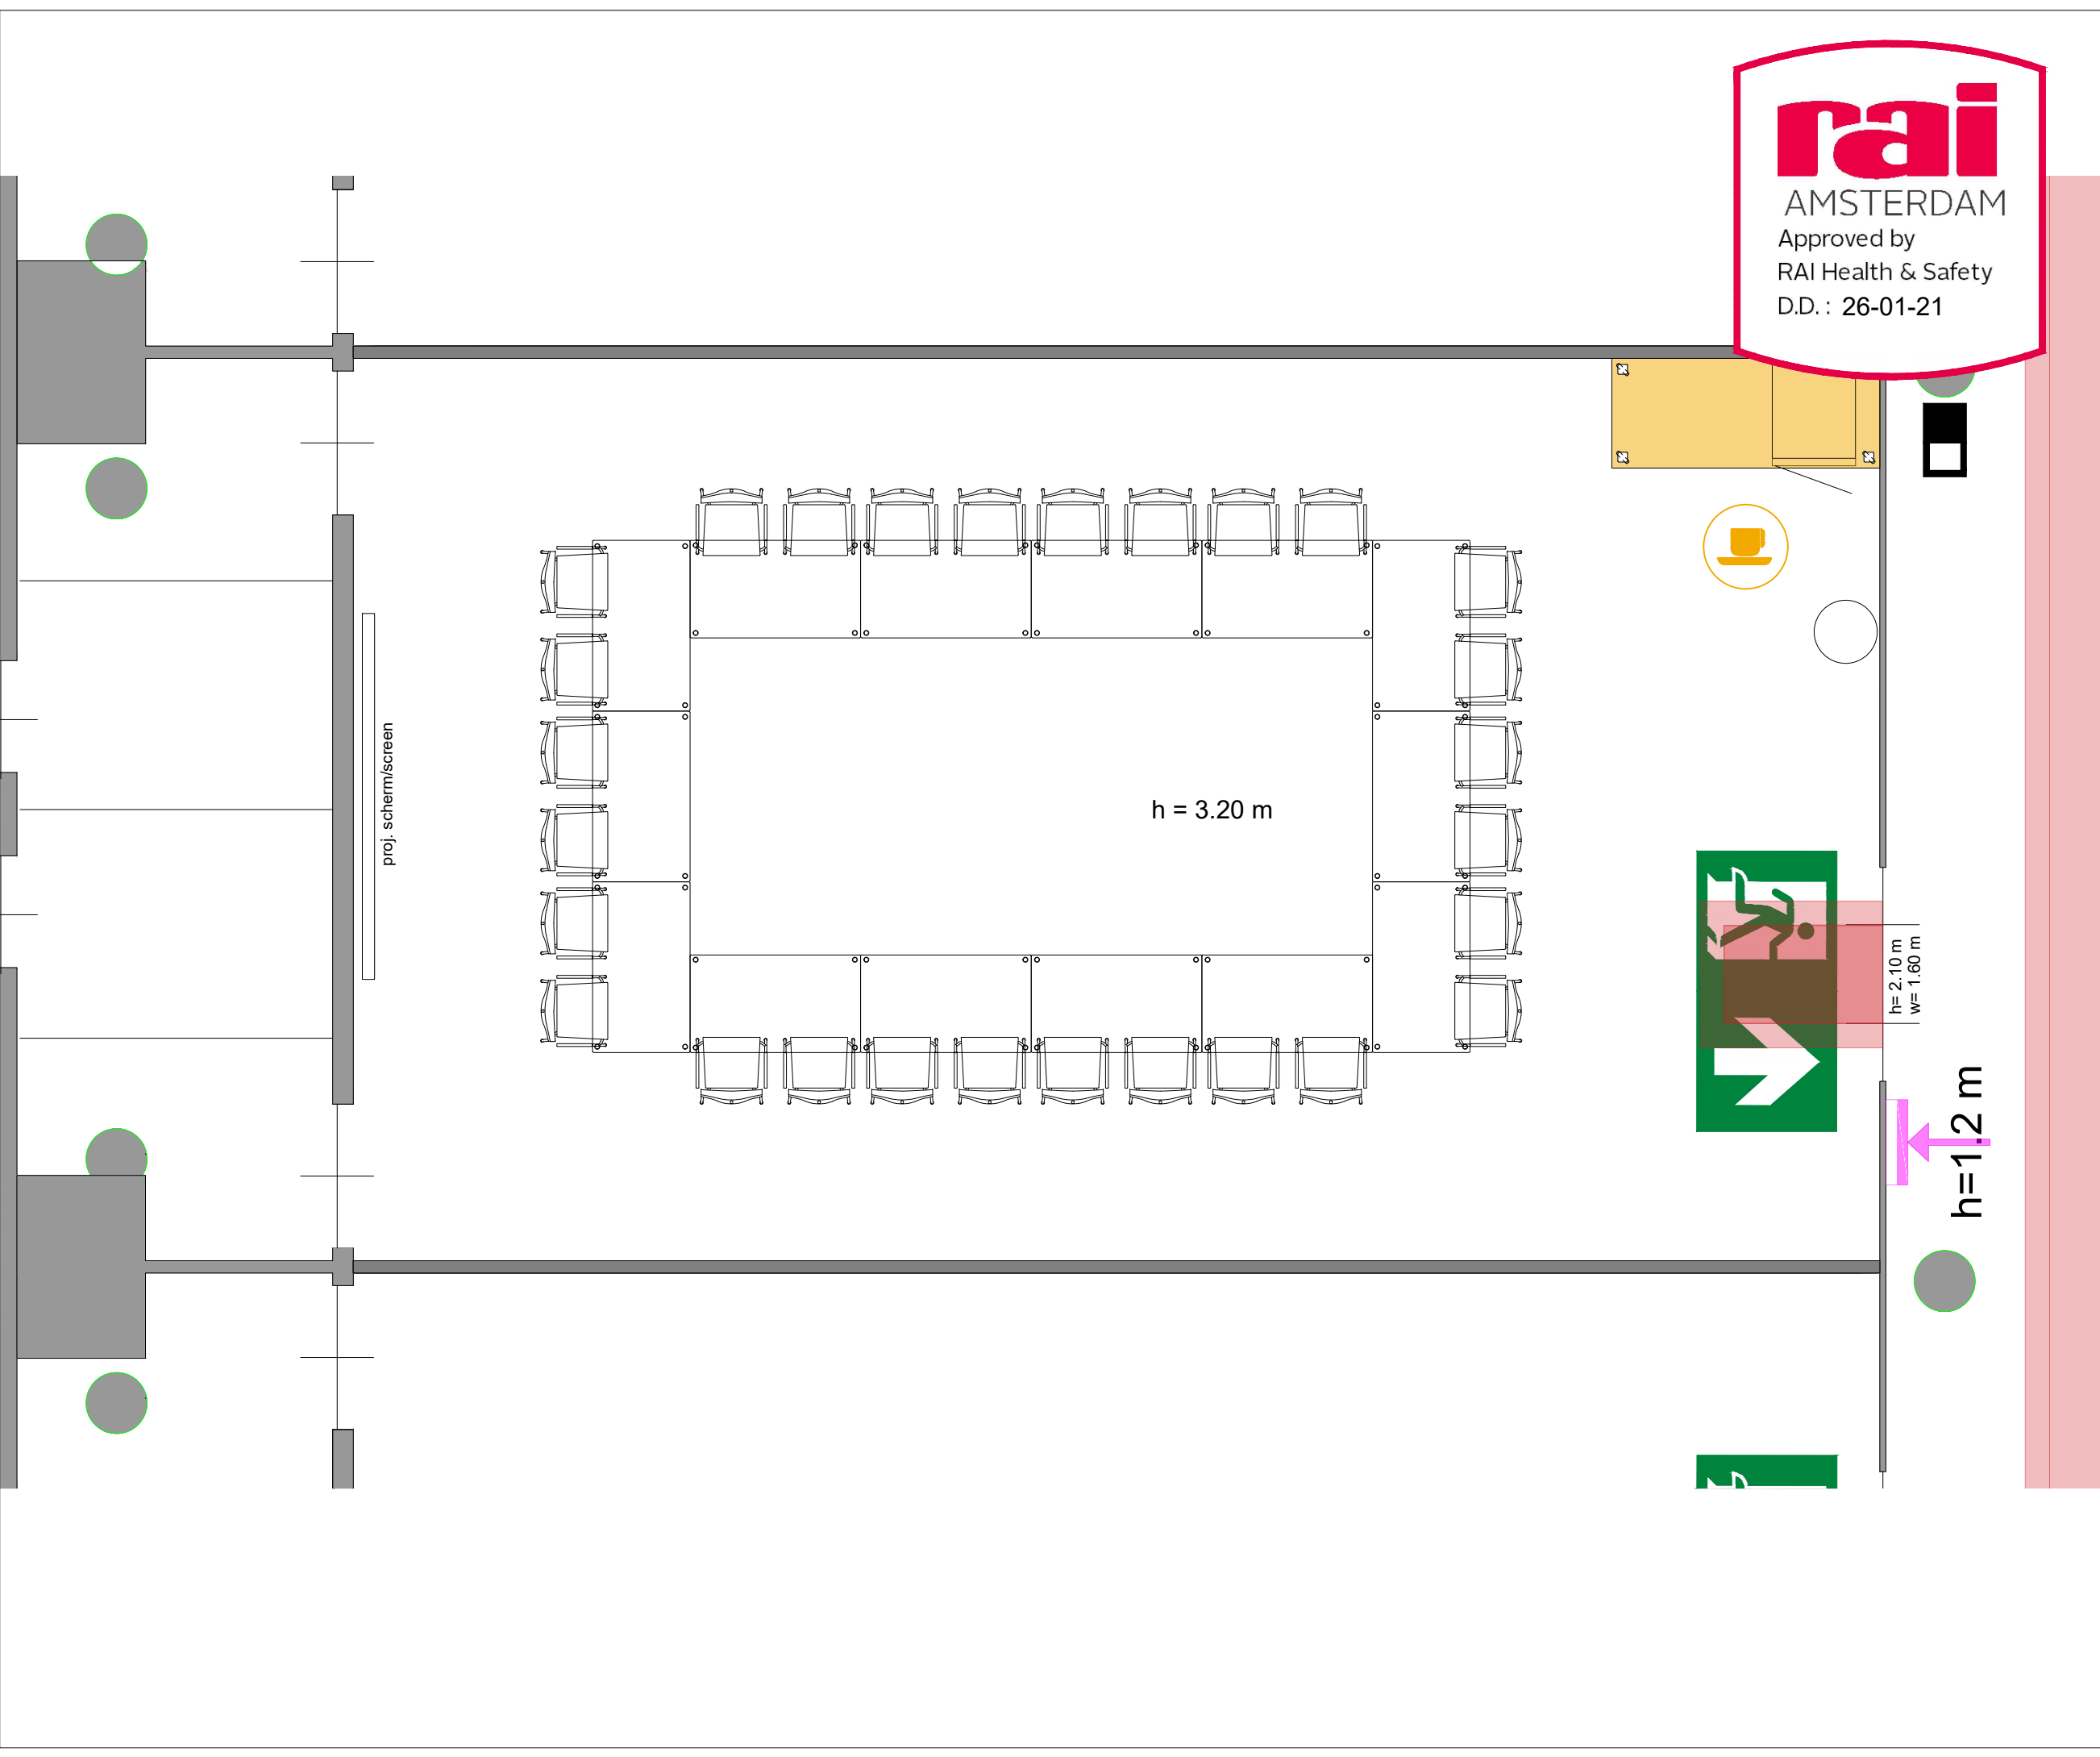


Symbol Legend

- Emergency Exit
- First Aid
- Fire Extinguisher
- Fire Hose Reel
- Fire Alarm Call Point
- Fire Hydrant
- Event Catering Outlet
- Event Coffee Point
- Female Toilet
- Male Toilet
- Accessible Toilet
- Cloakroom
- RAI Live Screen
- Rigging Point
- Electra & Data
- Water - Tap and Drain
- Drain
- Cable Duct

Meubilair:
 - 14 tables (140x80 cm)
 - 28 chairs


Virtual Tour

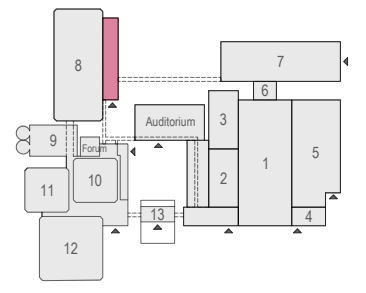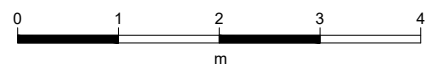

F.003 - 10



Drawing Number 594
 Date (dd-mm-yy) 12.10.2021
 Scale A3 1:50
 Drawn cadoffice@rai.nl
 Changes / Omissions excepted

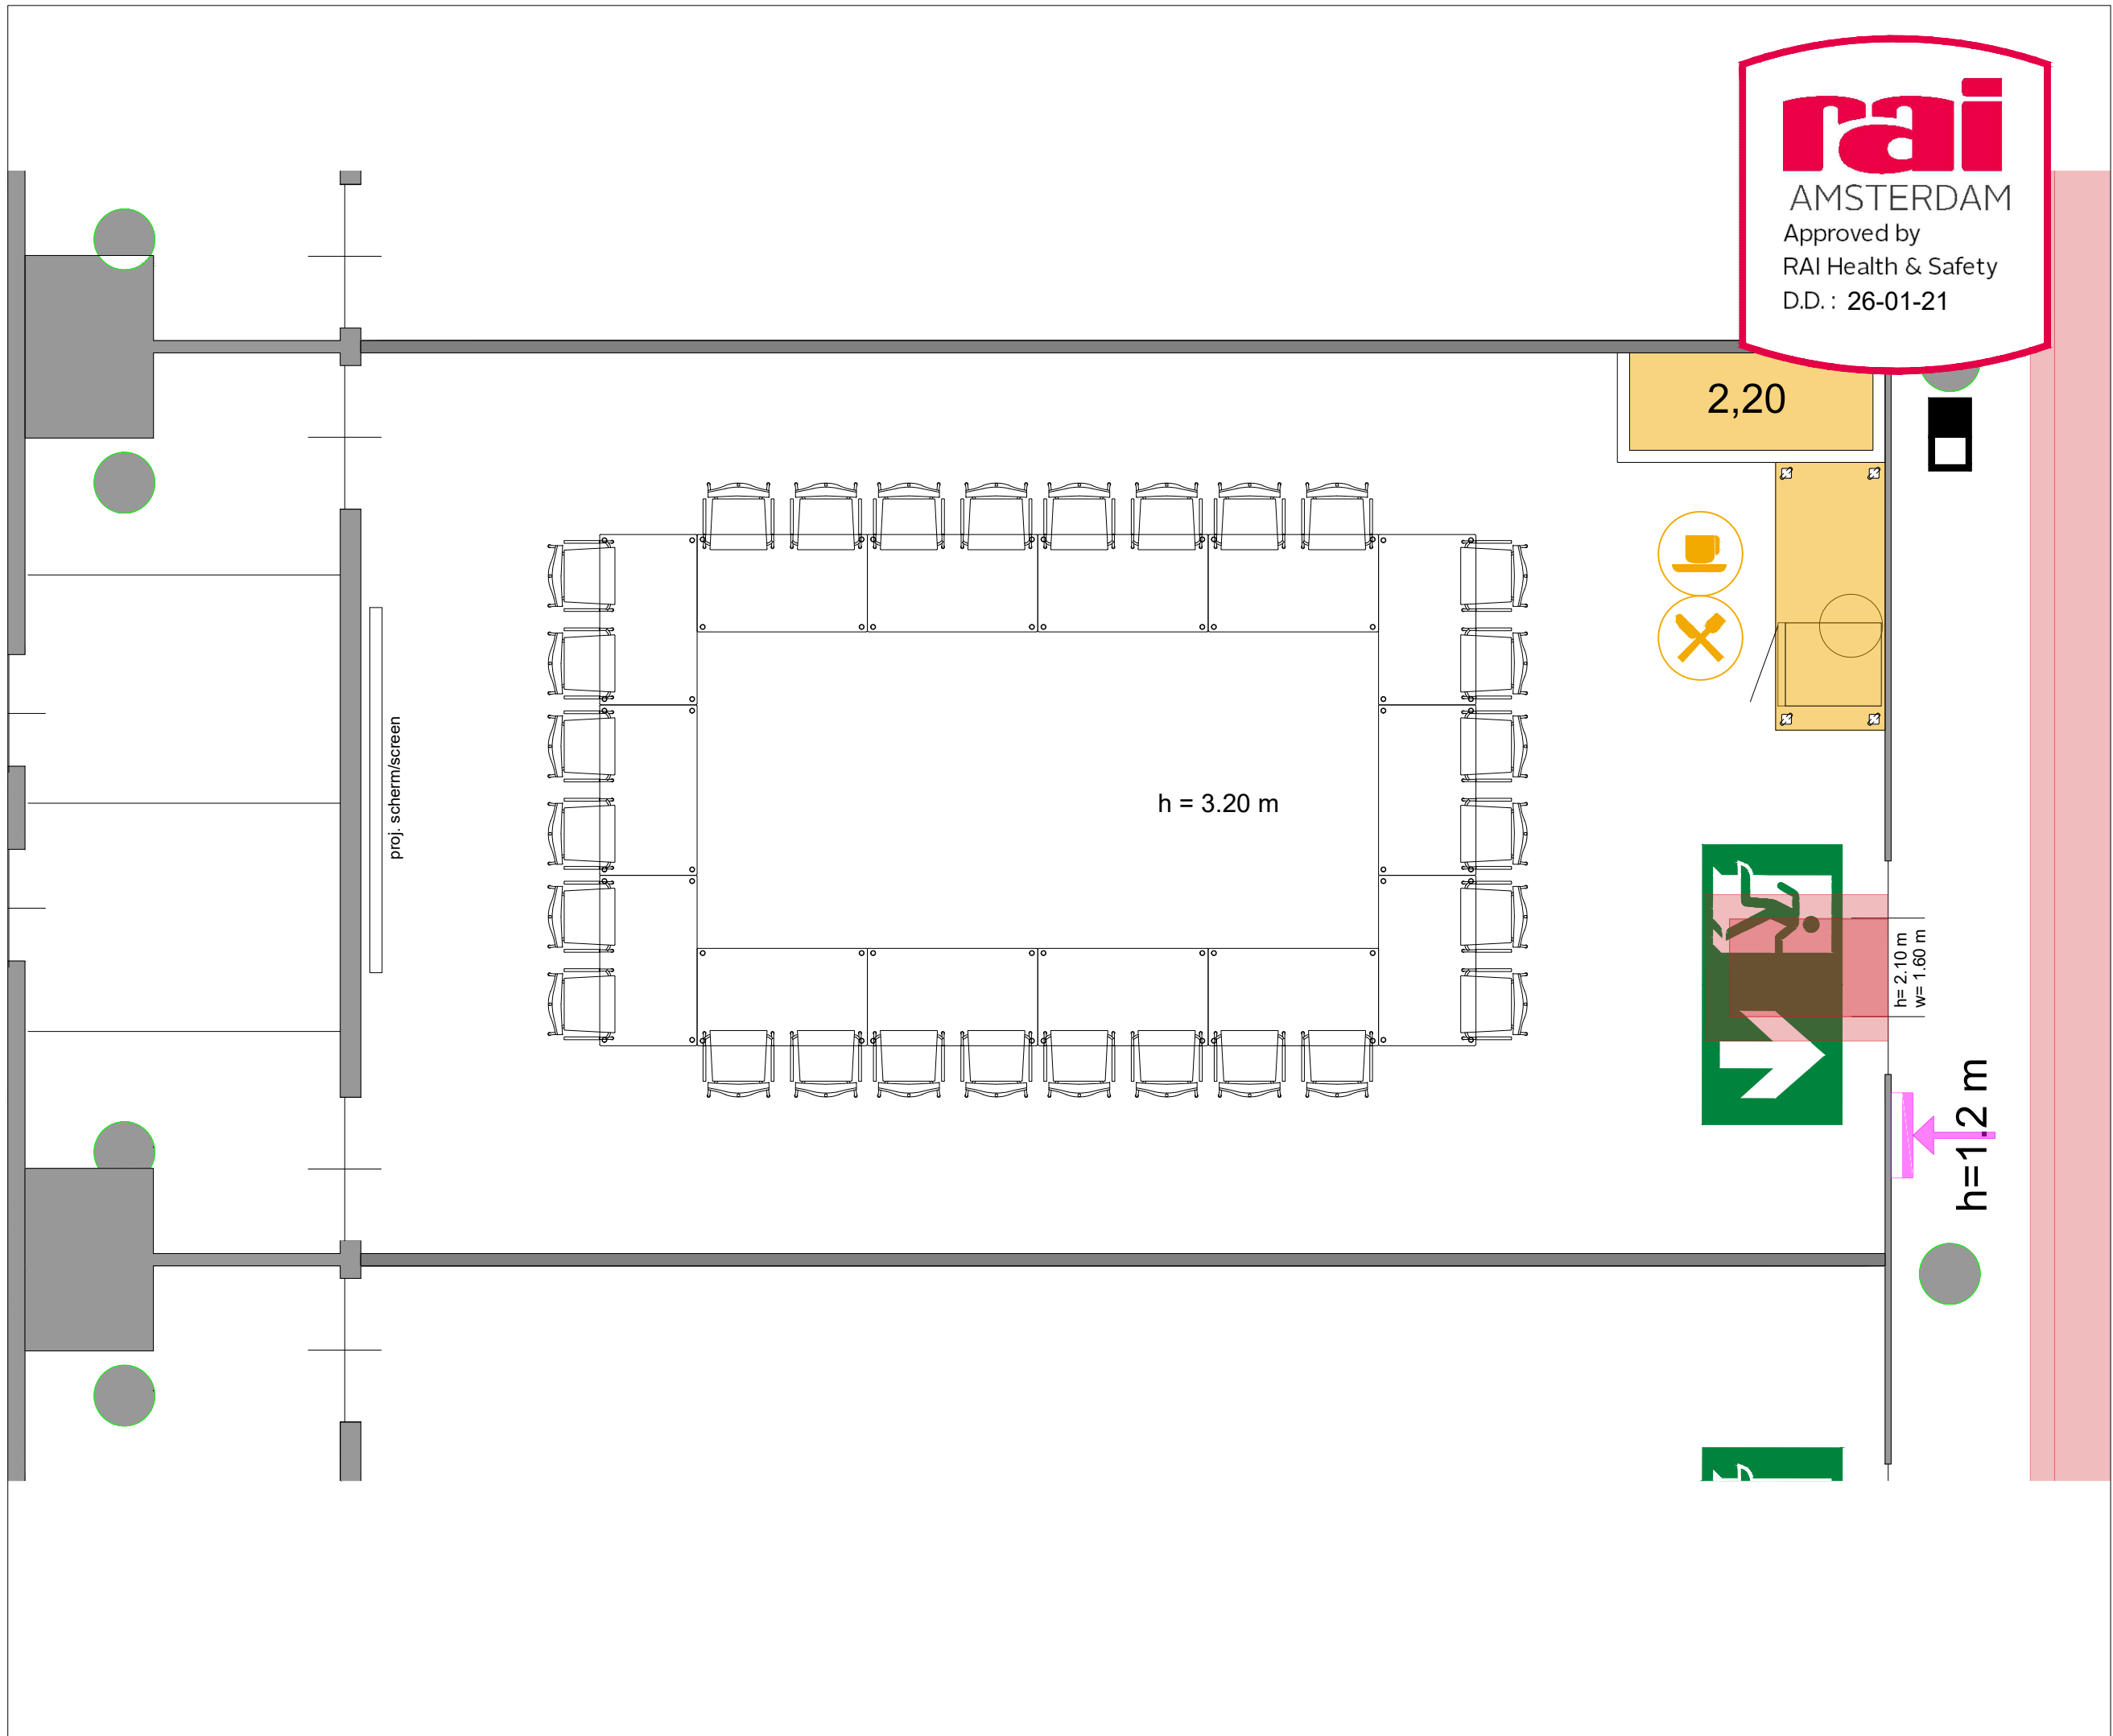



rai
 AMSTERDAM
 Approved by
 RAI Health & Safety
 D.D. : 26-01-21

Symbol Legend

- Emergency Exit
- First Aid
- Fire Extinguisher
- Fire Hose Reel
- Fire Alarm Call Point
- Fire Hydrant
- Event Catering Outlet
- Event Coffee Point
- Female Toilet
- Male Toilet
- Accessible Toilet
- Cloakroom
- RAI Live Screen
- Rigging Point
- Electra & Data
- Water - Tap and Drain
- Drain
- Cable Duct

Meubilair:
 - 14 tables (140x80 cm)
 - 28 chairs


Virtual Tour

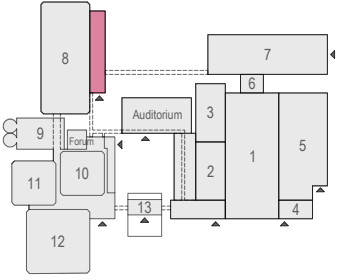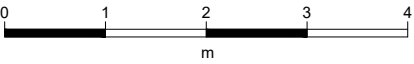

F.003 - 11



Drawing Number 594
 Date (dd-mm-yy) 12.10.2021
 Scale A3 1:50
 Drawn cadoffice@rai.nl
 Changes / Omissions excepted


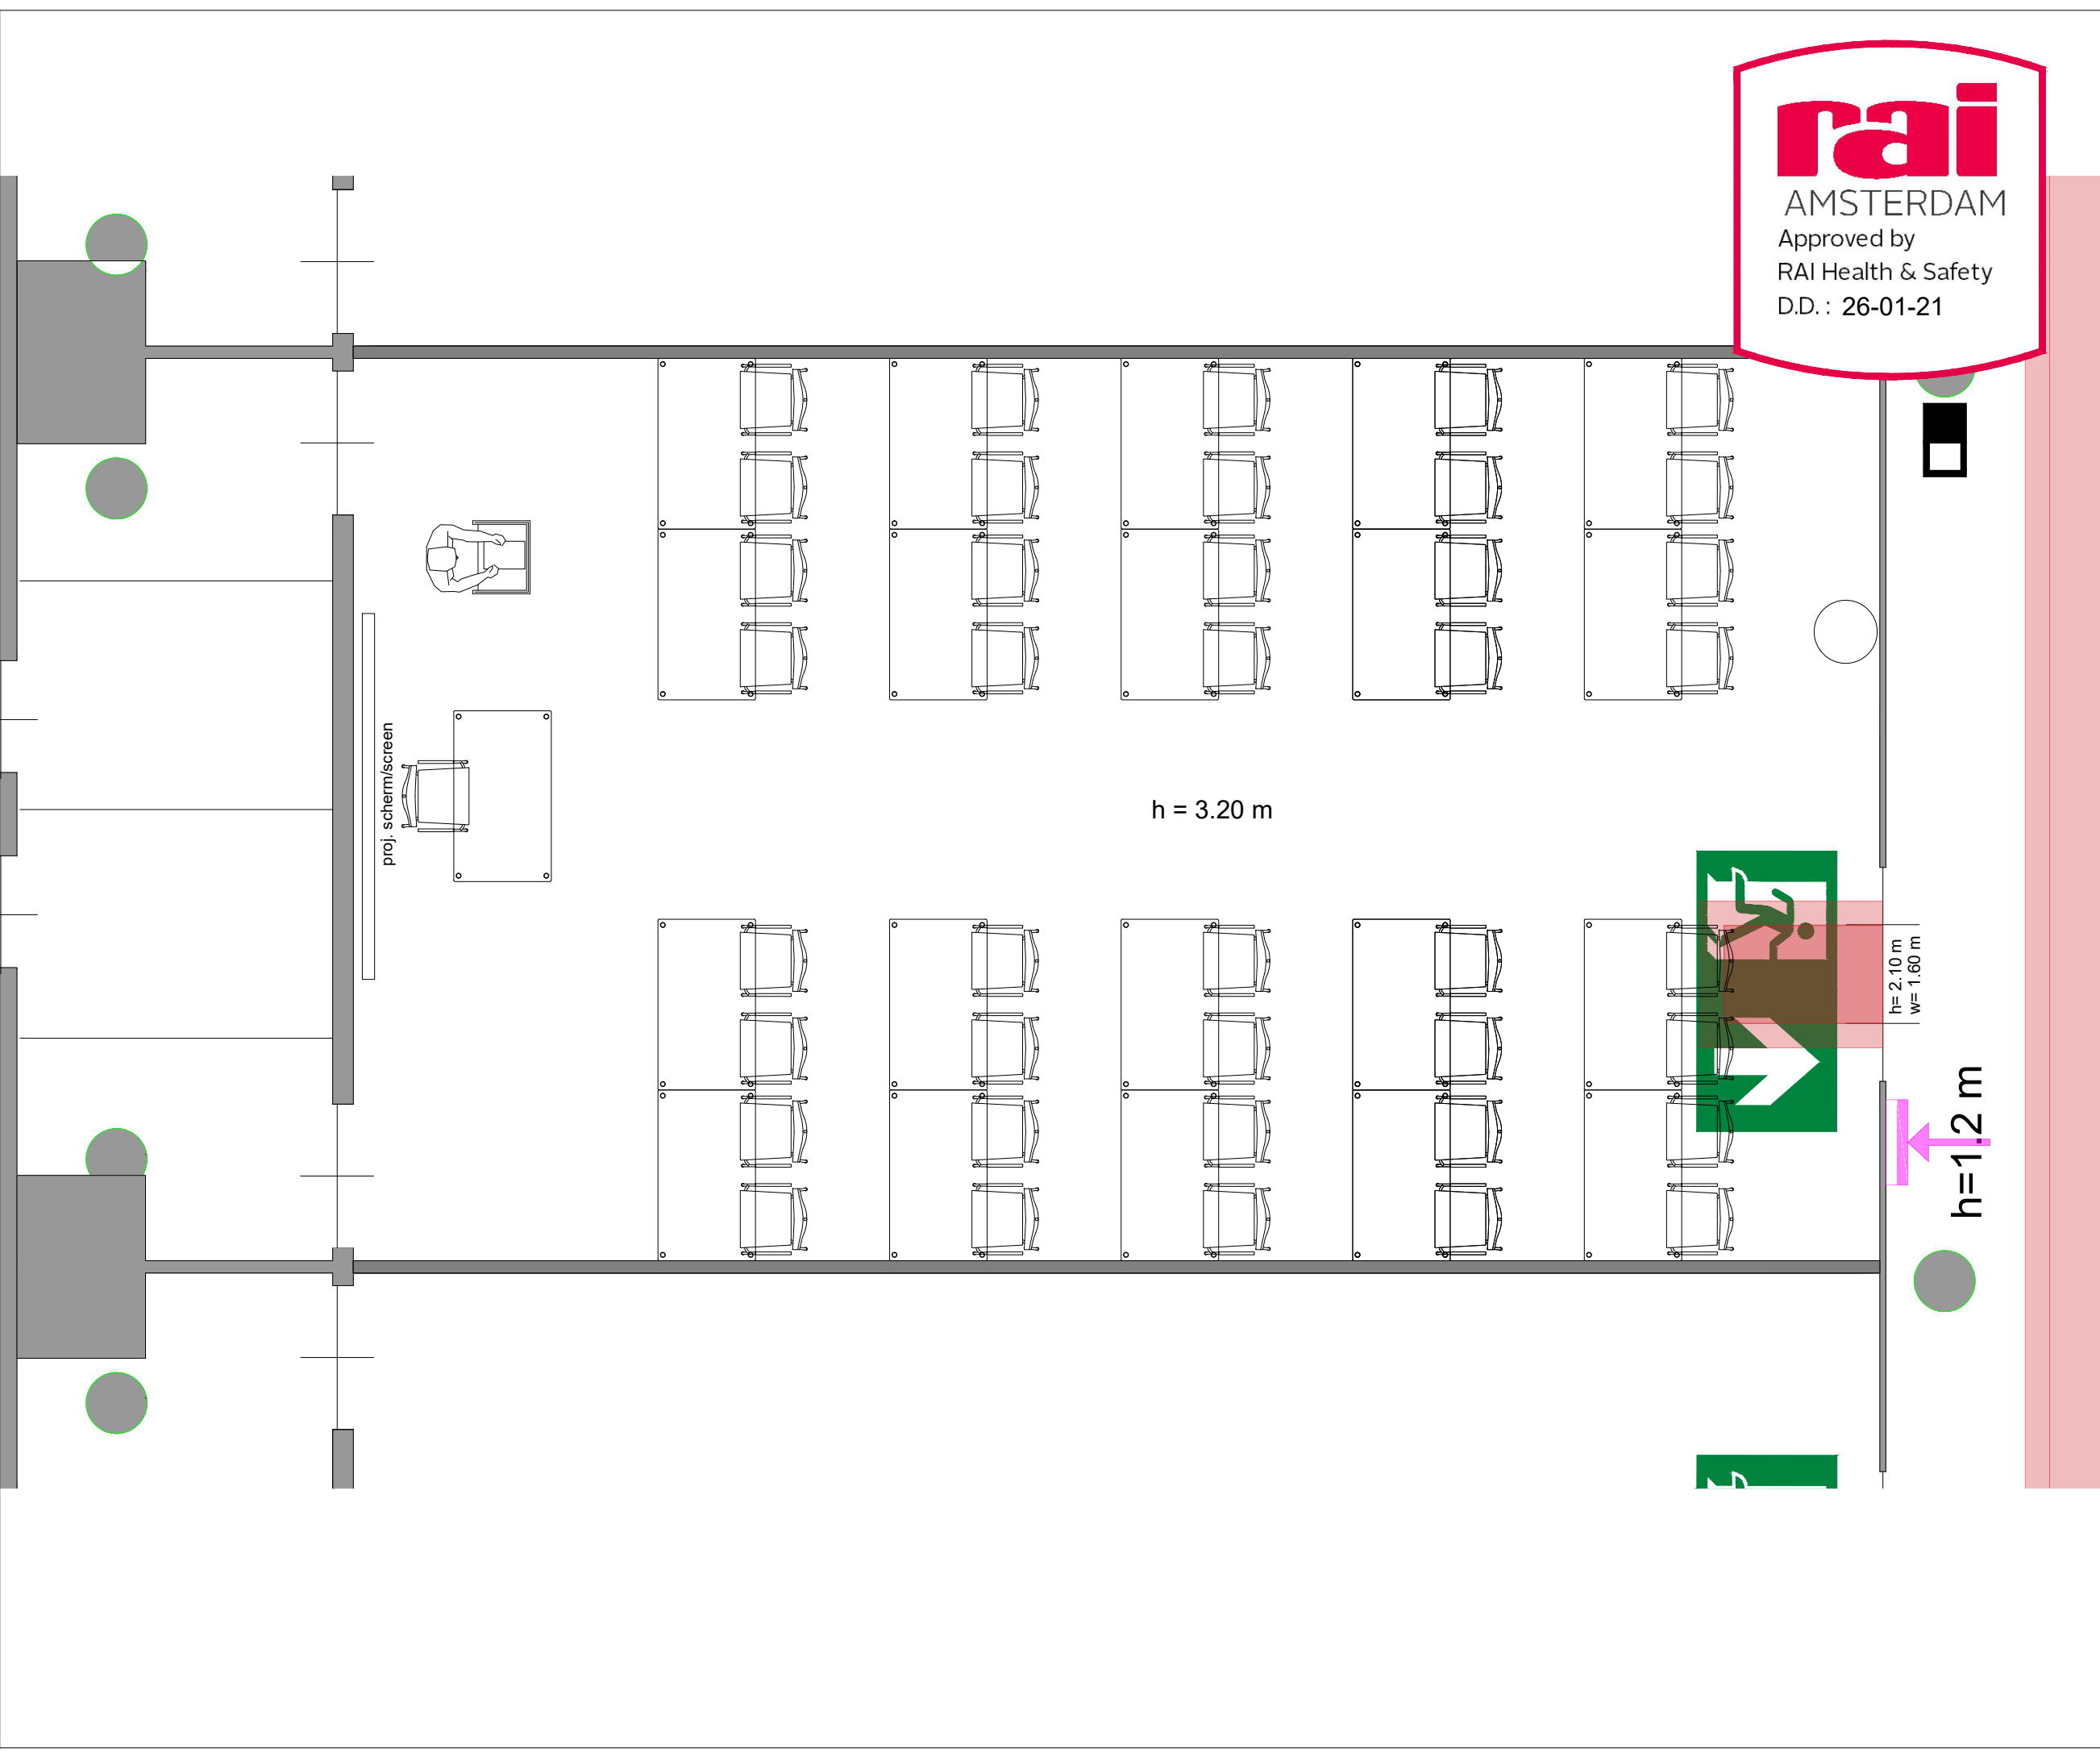


Symbol Legend

- Emergency Exit
- First Aid
- Fire Extinguisher
- Fire Hose Reel
- Fire Alarm Call Point
- Fire Hydrant
- Event Catering Outlet
- Event Coffee Point
- Female Toilet
- Male Toilet
- Accessible Toilet
- Cloakroom
- RAI Live Screen
- Rigging Point
- Electra & Data
- Water - Tap and Drain
- Drain
- Cable Duct

Meubilair:
 - 21 tables (140x80 cm)
 - 41 chairs


Virtual Tour

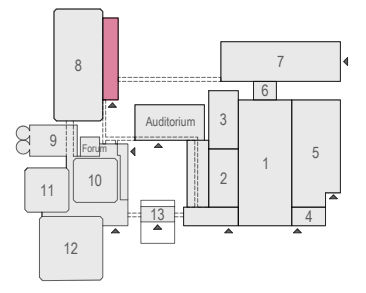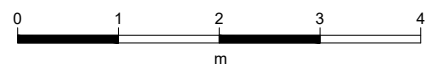

F.003 - 12



Drawing Number 594
 Date (dd-mm-yy) 12.10.2021
 Scale A3 1:50
 Drawn cadoffice@rai.nl
 Changes / Omissions excepted


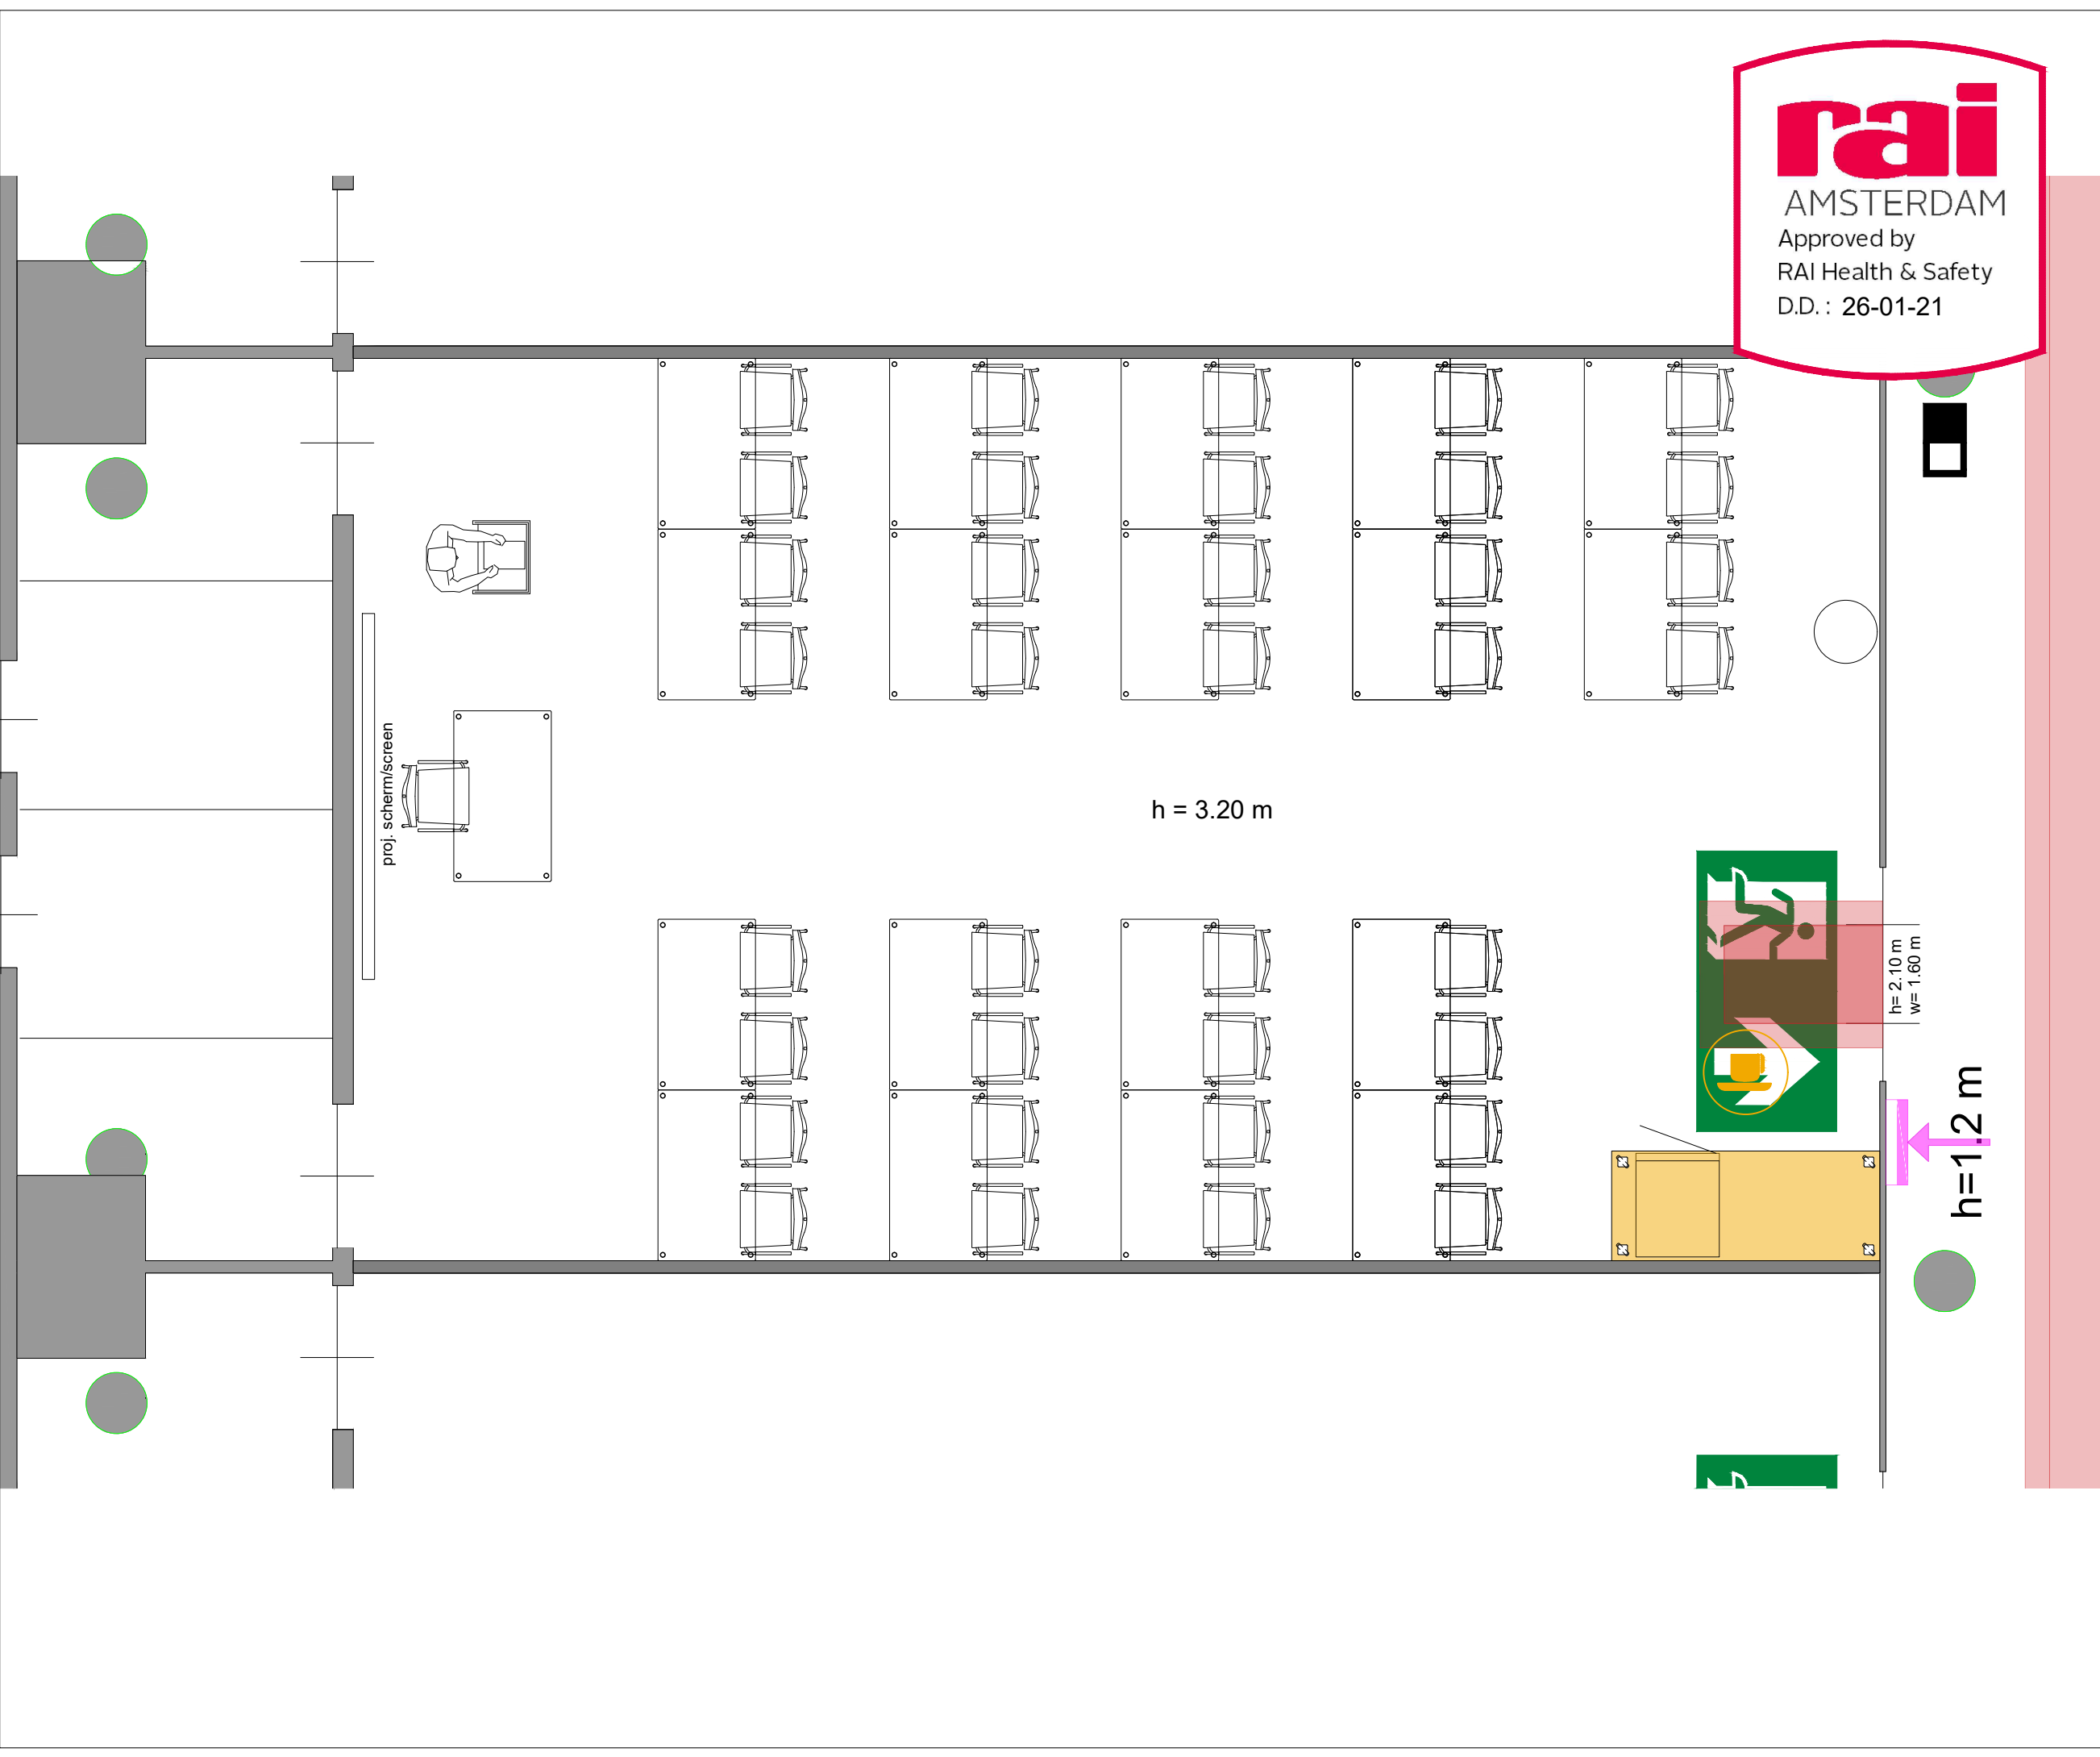


Symbol Legend

- Emergency Exit
- First Aid
- Fire Extinguisher
- Fire Hose Reel
- Fire Alarm Call Point
- Fire Hydrant
- Event Catering Outlet
- Event Coffee Point
- Female Toilet
- Male Toilet
- Accessible Toilet
- Cloakroom
- RAI Live Screen
- Rigging Point
- Electra & Data
- Water - Tap and Drain
- Drain
- Cable Duct

Meubilair:
 - 19 tables (140x80 cm)
 - 37 chairs


Virtual Tour

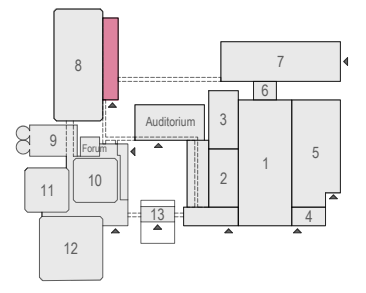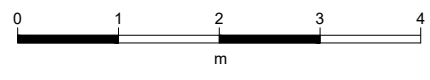

F.003 - 13



Drawing Number 594
 Date (dd-mm-yy) 12.10.2021
 Scale A3 1:50
 Drawn cadoffice@rai.nl
 Changes / Omissions excepted


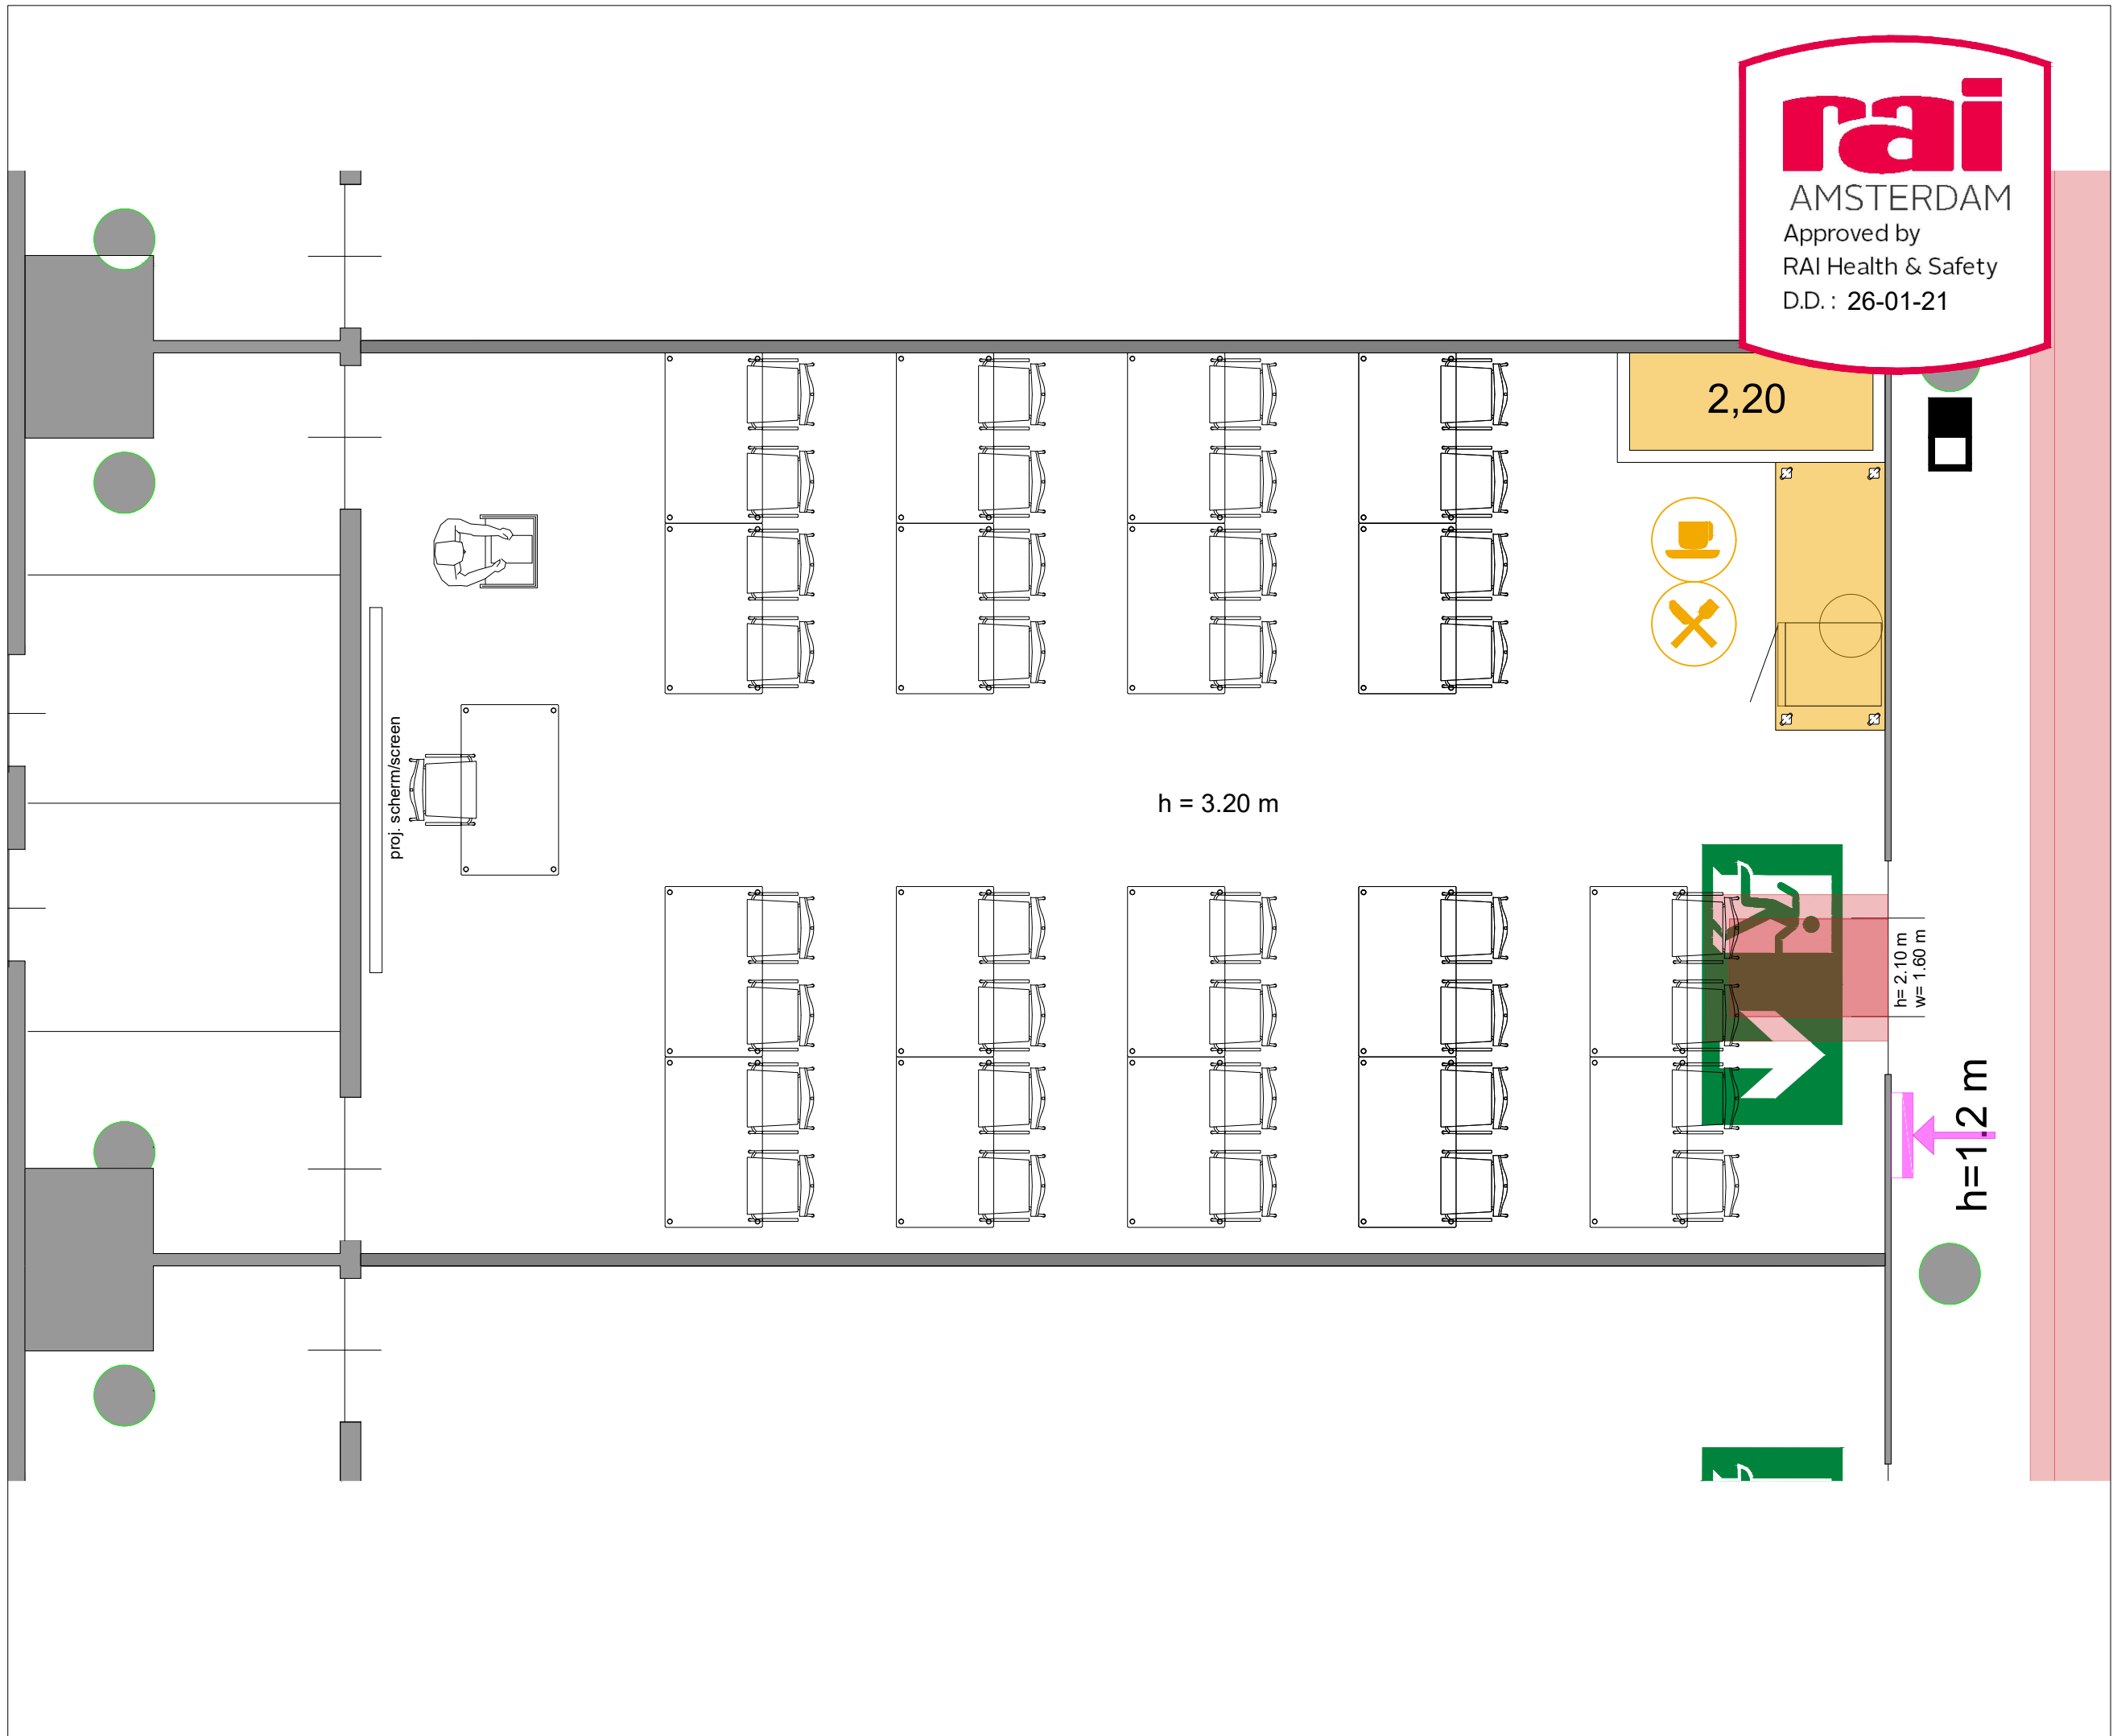


Symbol Legend

- Emergency Exit
- First Aid
- Fire Extinguisher
- Fire Hose Reel
- Fire Alarm Call Point
- Fire Hydrant
- Event Catering Outlet
- Event Coffee Point
- Female Toilet
- Male Toilet
- Accessible Toilet
- Cloakroom
- RAI Live Screen
- Rigging Point
- Electra & Data
- Water - Tap and Drain
- Drain
- Cable Duct

Meubilair:
 - 19 tables (140x80 cm)
 - 37 chairs

Virtual Tour

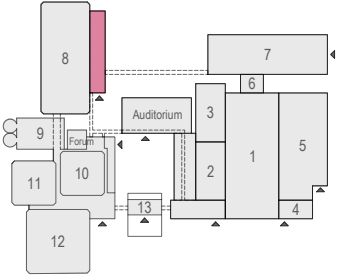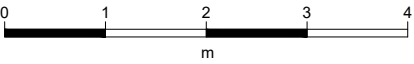


F.003 - 14



Drawing Number 594
 Date (dd-mm-yy) 12.10.2021
 Scale A3 1:50
 Drawn cadoffice@rai.nl
 Changes / Omissions excepted




rai
 AMSTERDAM
 Approved by
 RAI Health & Safety
 D.D. : 26-01-21

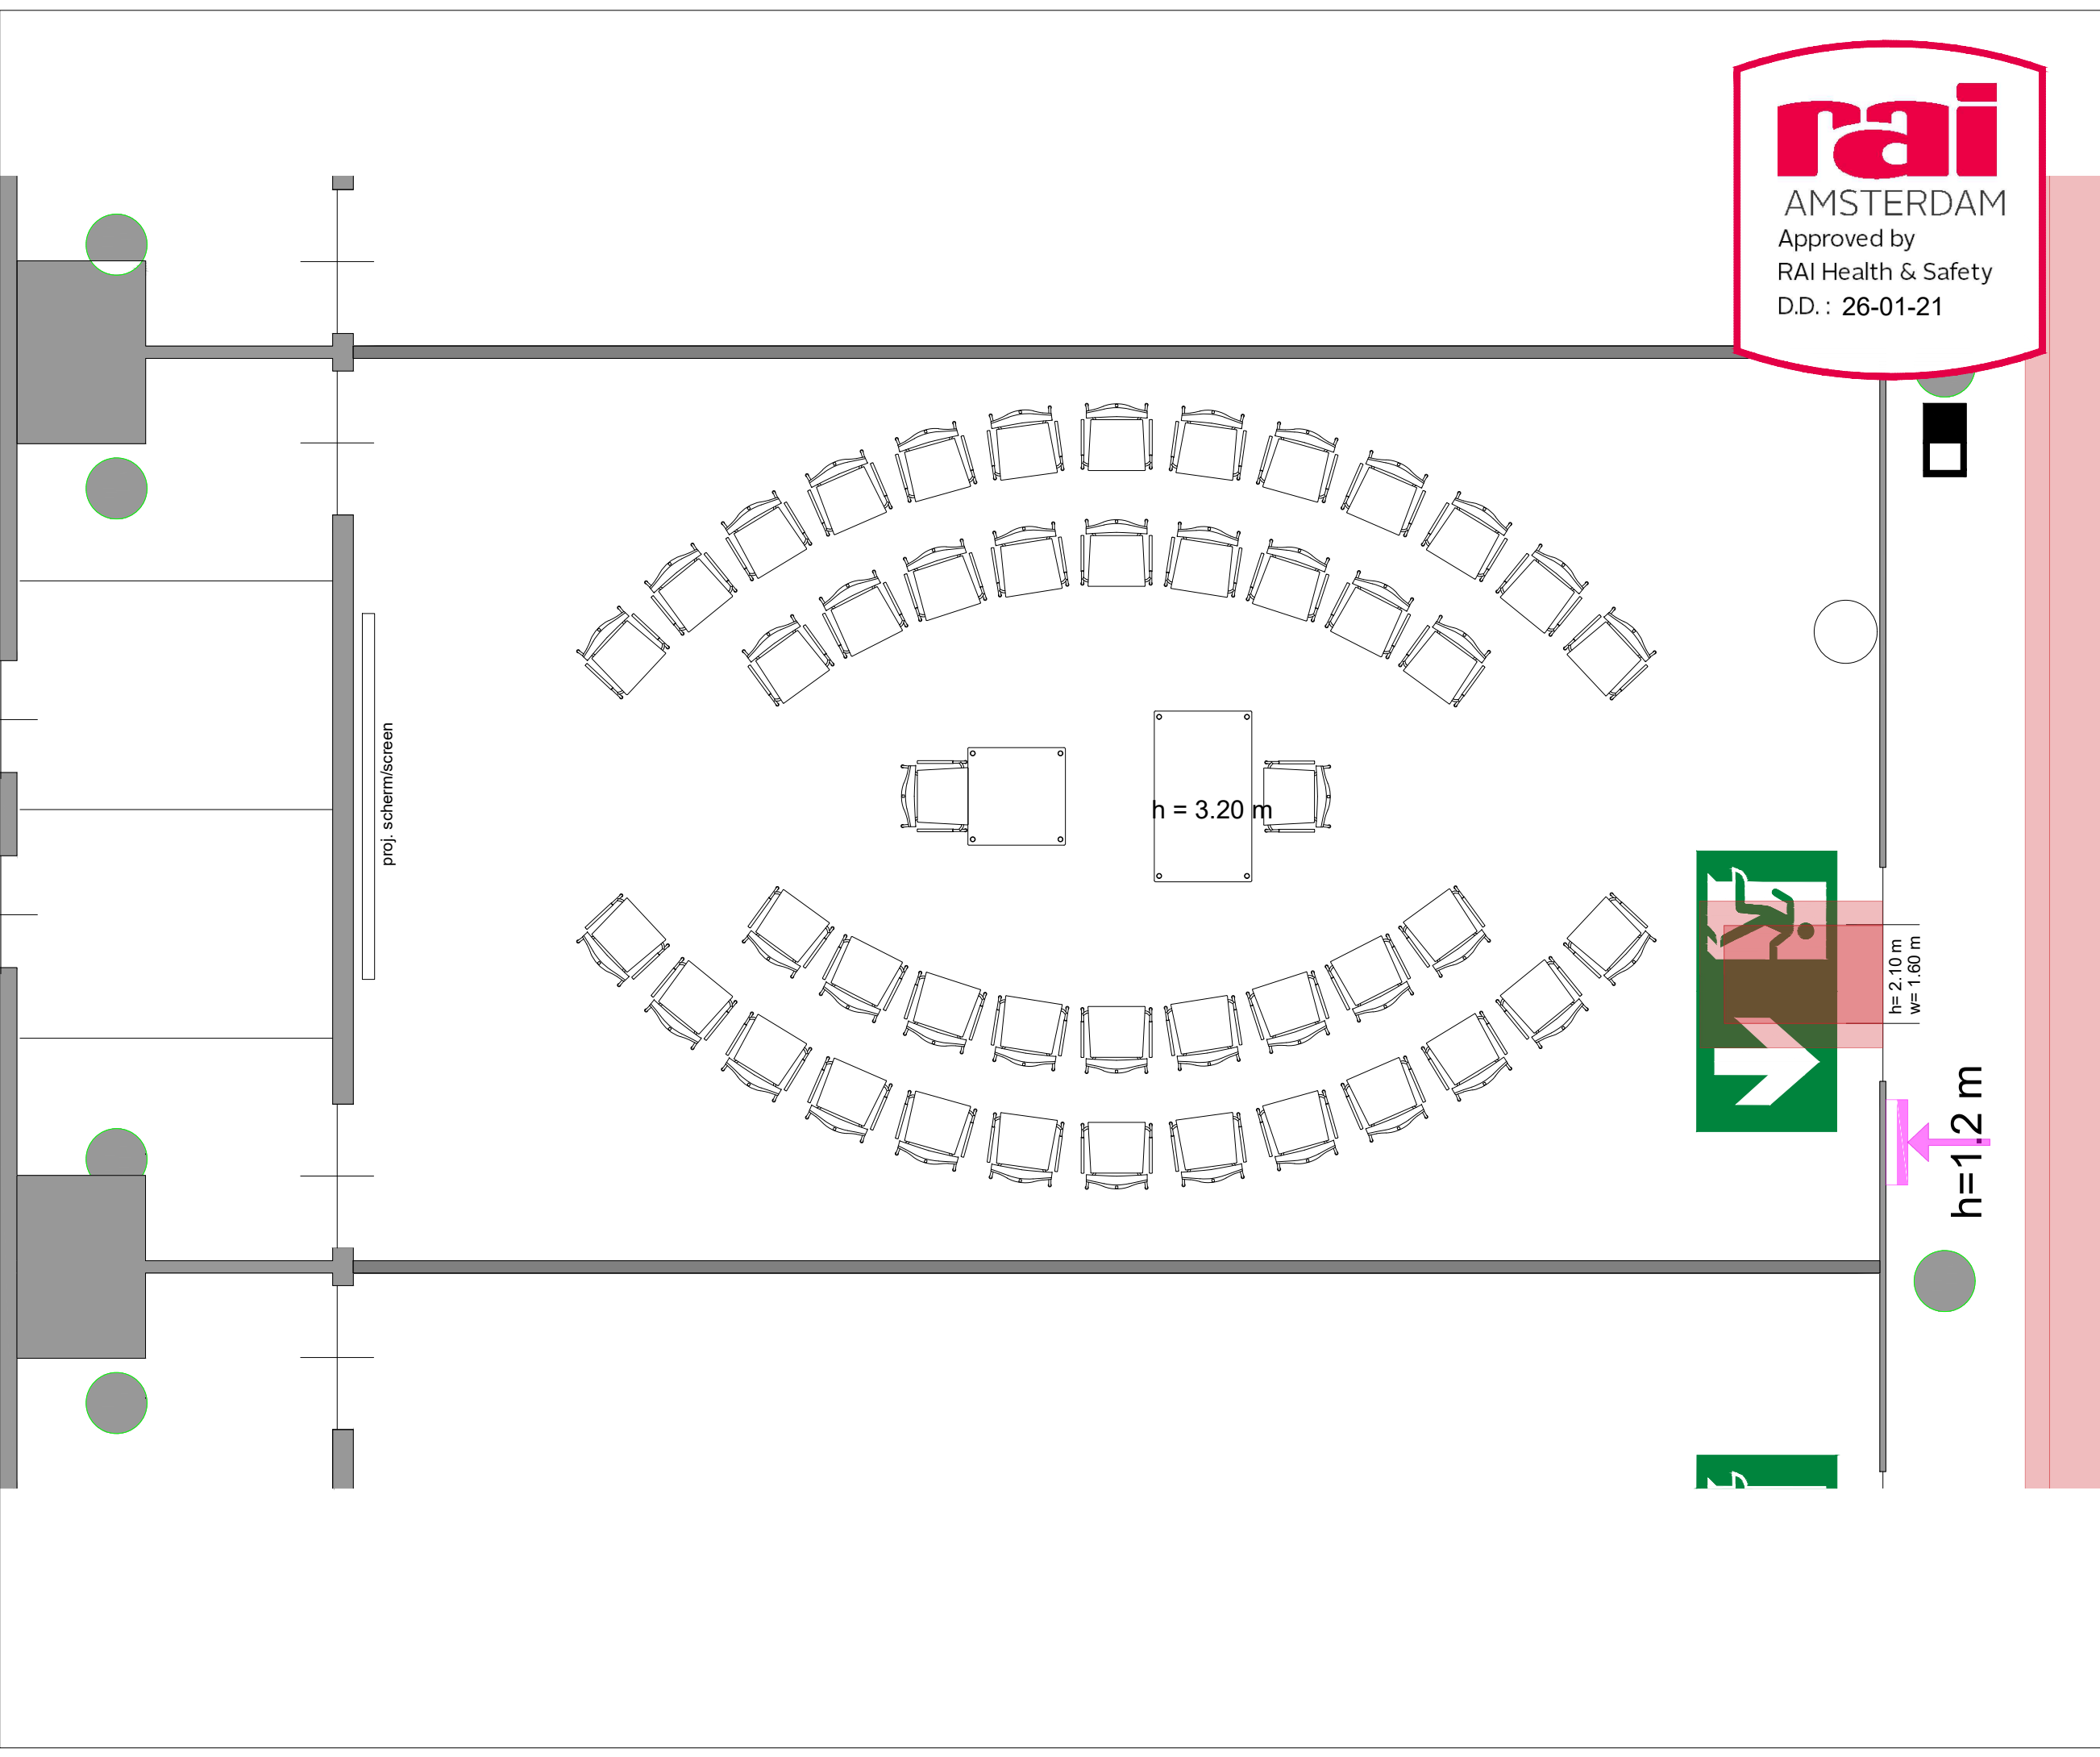

Symbol Legend

- Emergency Exit
- First Aid
- Fire Extinguisher
- Fire Hose Reel
- Fire Alarm Call Point
- Fire Hydrant
- Event Catering Outlet
- Event Coffee Point
- Female Toilet
- Male Toilet
- Accessible Toilet
- Cloakroom
- RAI Live Screen
- Rigging Point
- Electra & Data
- Water - Tap and Drain
- Drain
- Cable Duct

- Meubilair:**
- 1 table (140x80 cm)
 - 1 table (80x80 cm)
 - 46 chairs
- Virtual Tour

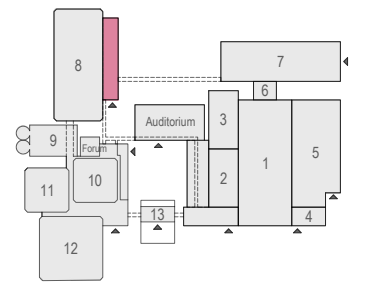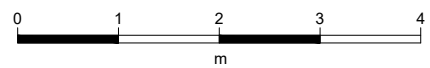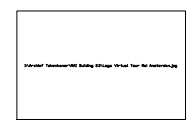


F.003 - 15



Drawing Number 594
 Date (dd-mm-yy) 12.10.2021
 Scale A3 1:50
 Drawn cadoffice@rai.nl
 Changes / Omissions excepted



rai
 AMSTERDAM
 Approved by
 RAI Health & Safety
 D.D. : 26-01-21

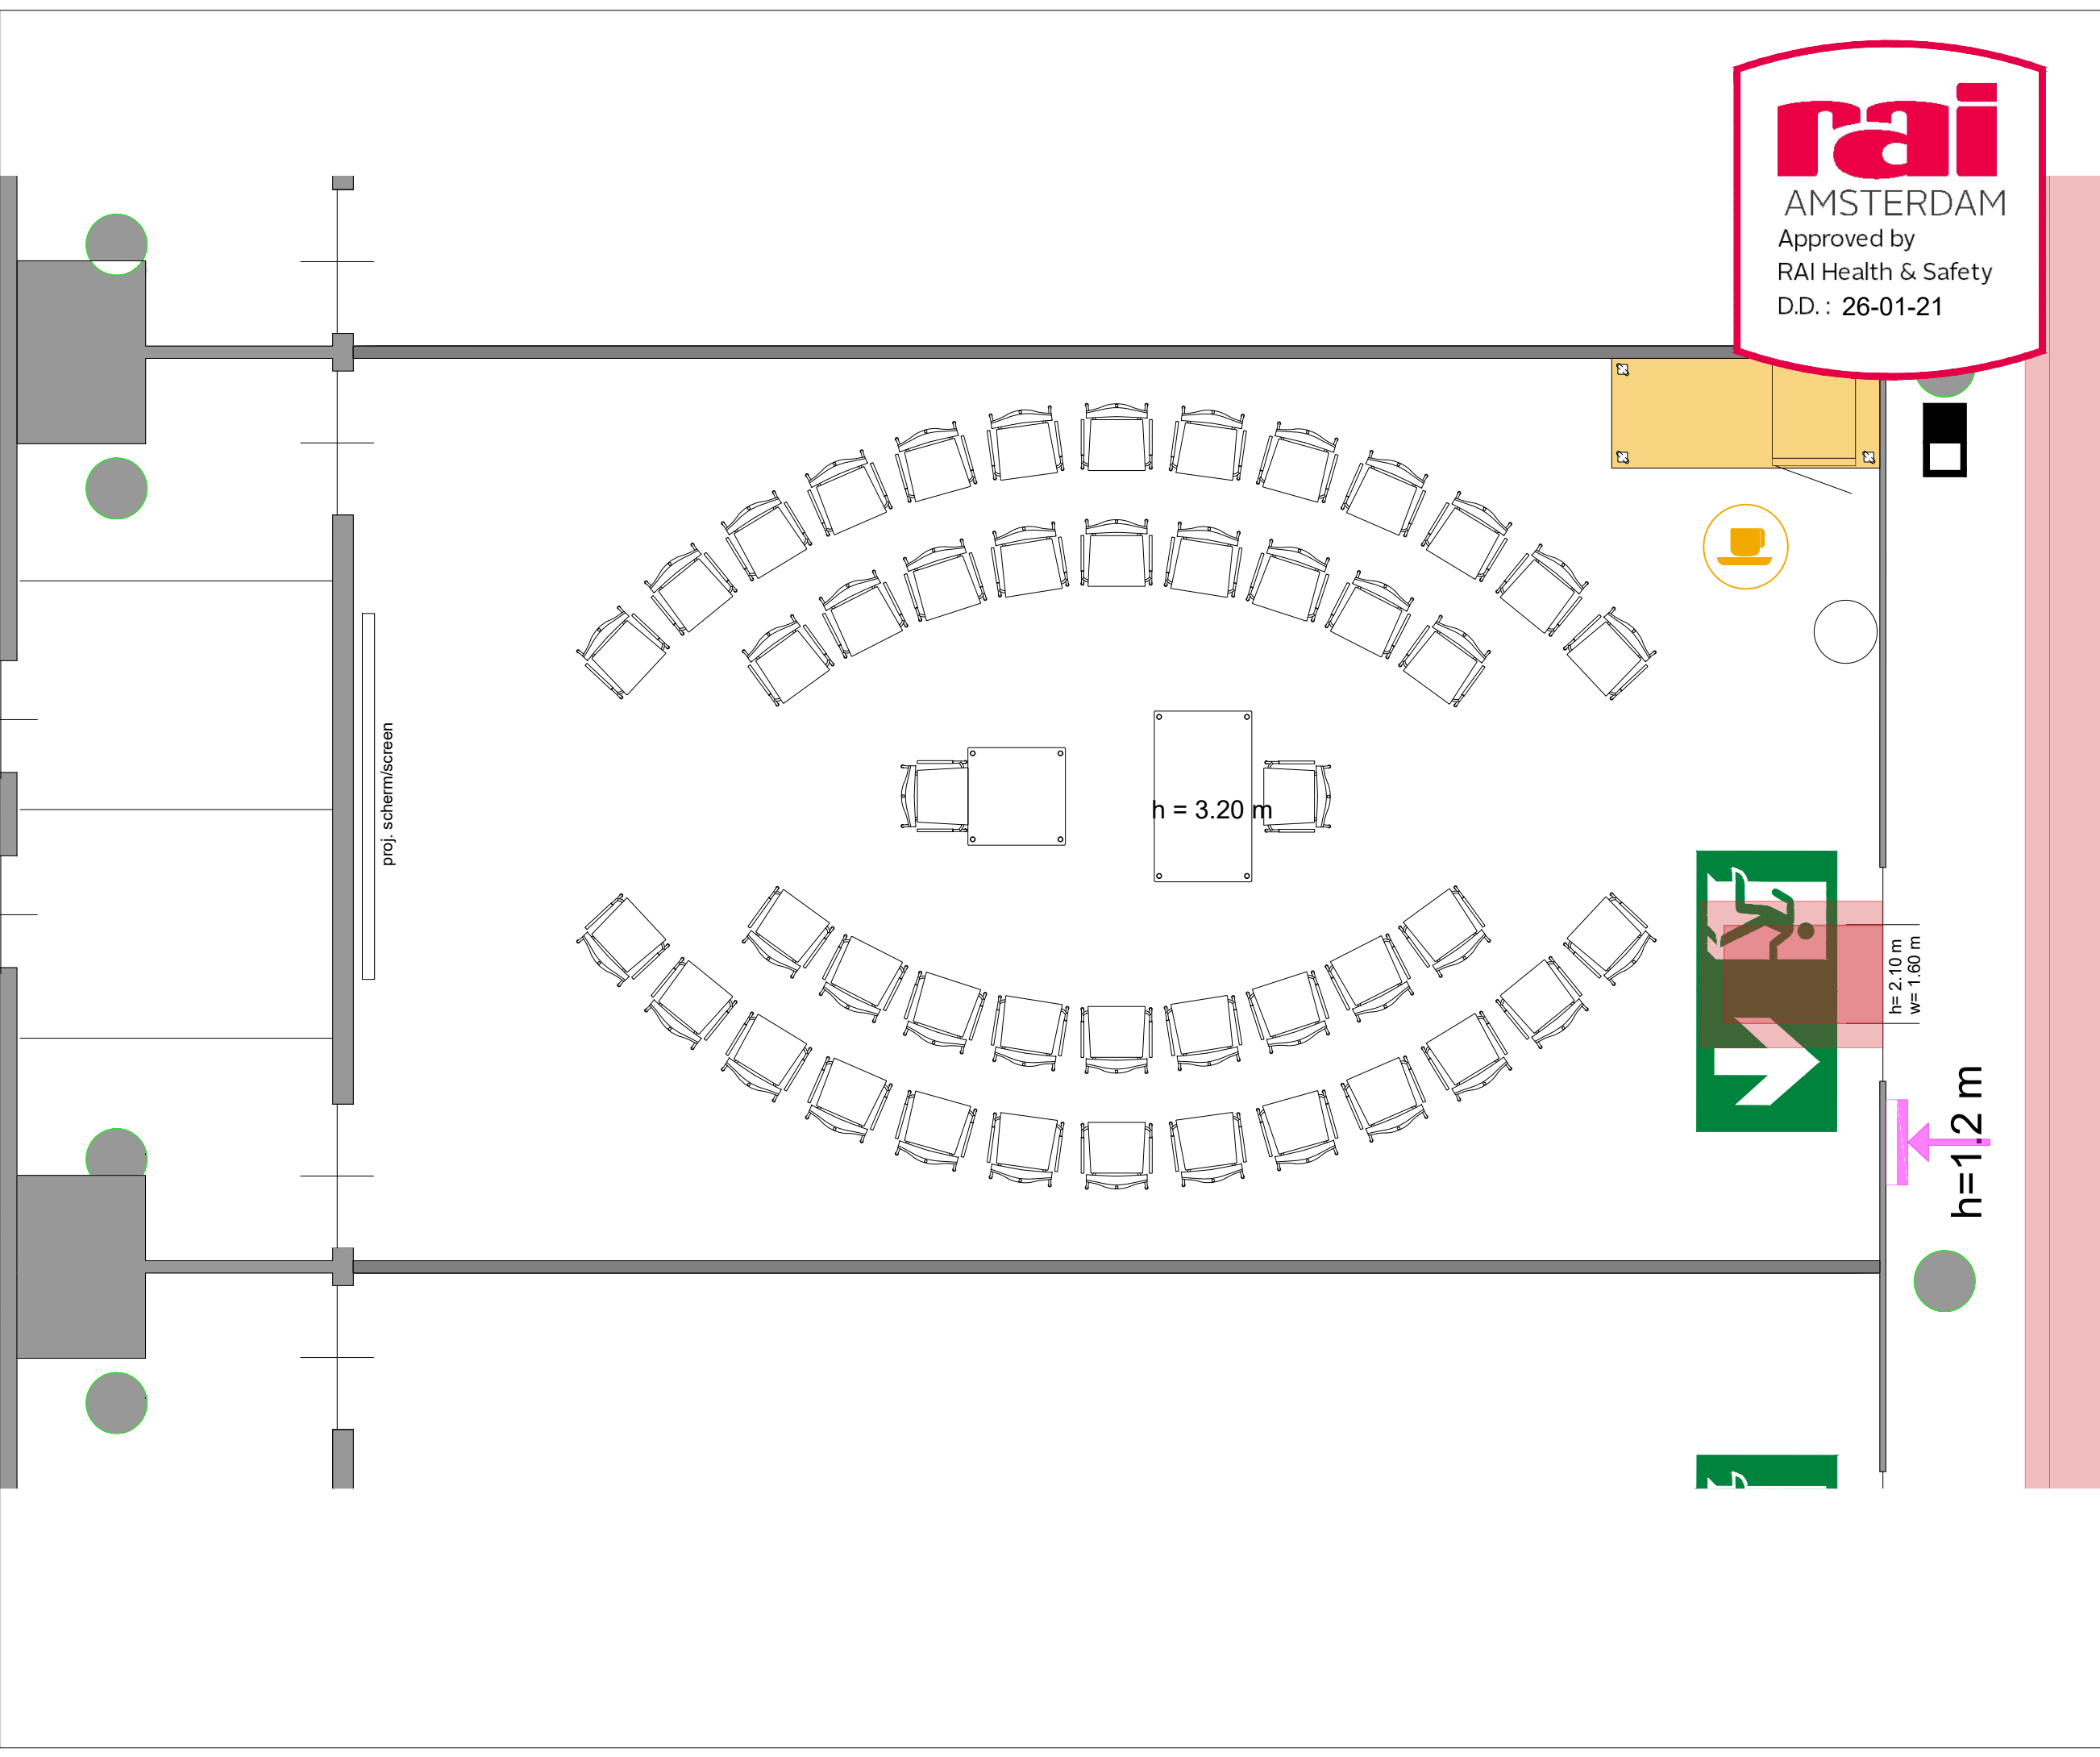

Symbol Legend

- Emergency Exit
- First Aid
- Fire Extinguisher
- Fire Hose Reel
- Fire Alarm Call Point
- Fire Hydrant
- Event Catering Outlet
- Event Coffee Point
- Female Toilet
- Male Toilet
- Accessible Toilet
- Cloakroom
- RAI Live Screen
- Rigging Point
- Electra & Data
- Water - Tap and Drain
- Drain
- Cable Duct

- Meubilair:**
- 1 table (140x80 cm)
 - 1 table (80x80 cm)
 - 46 chairs
- Virtual Tour

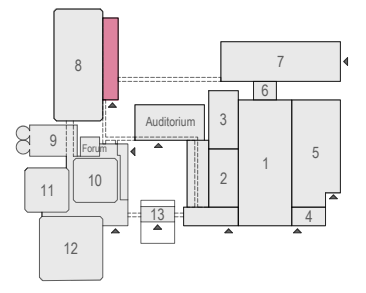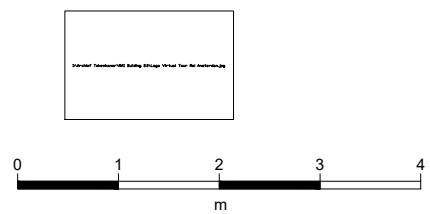


F.003 - 16



Drawing Number 594
 Date (dd-mm-yy) 12.10.2021
 Scale A3 1:50
 Drawn cadoffice@rai.nl
 Changes / Omissions excepted



rai
AMSTERDAM
Approved by
RAI Health & Safety
D.D. : 26-01-21

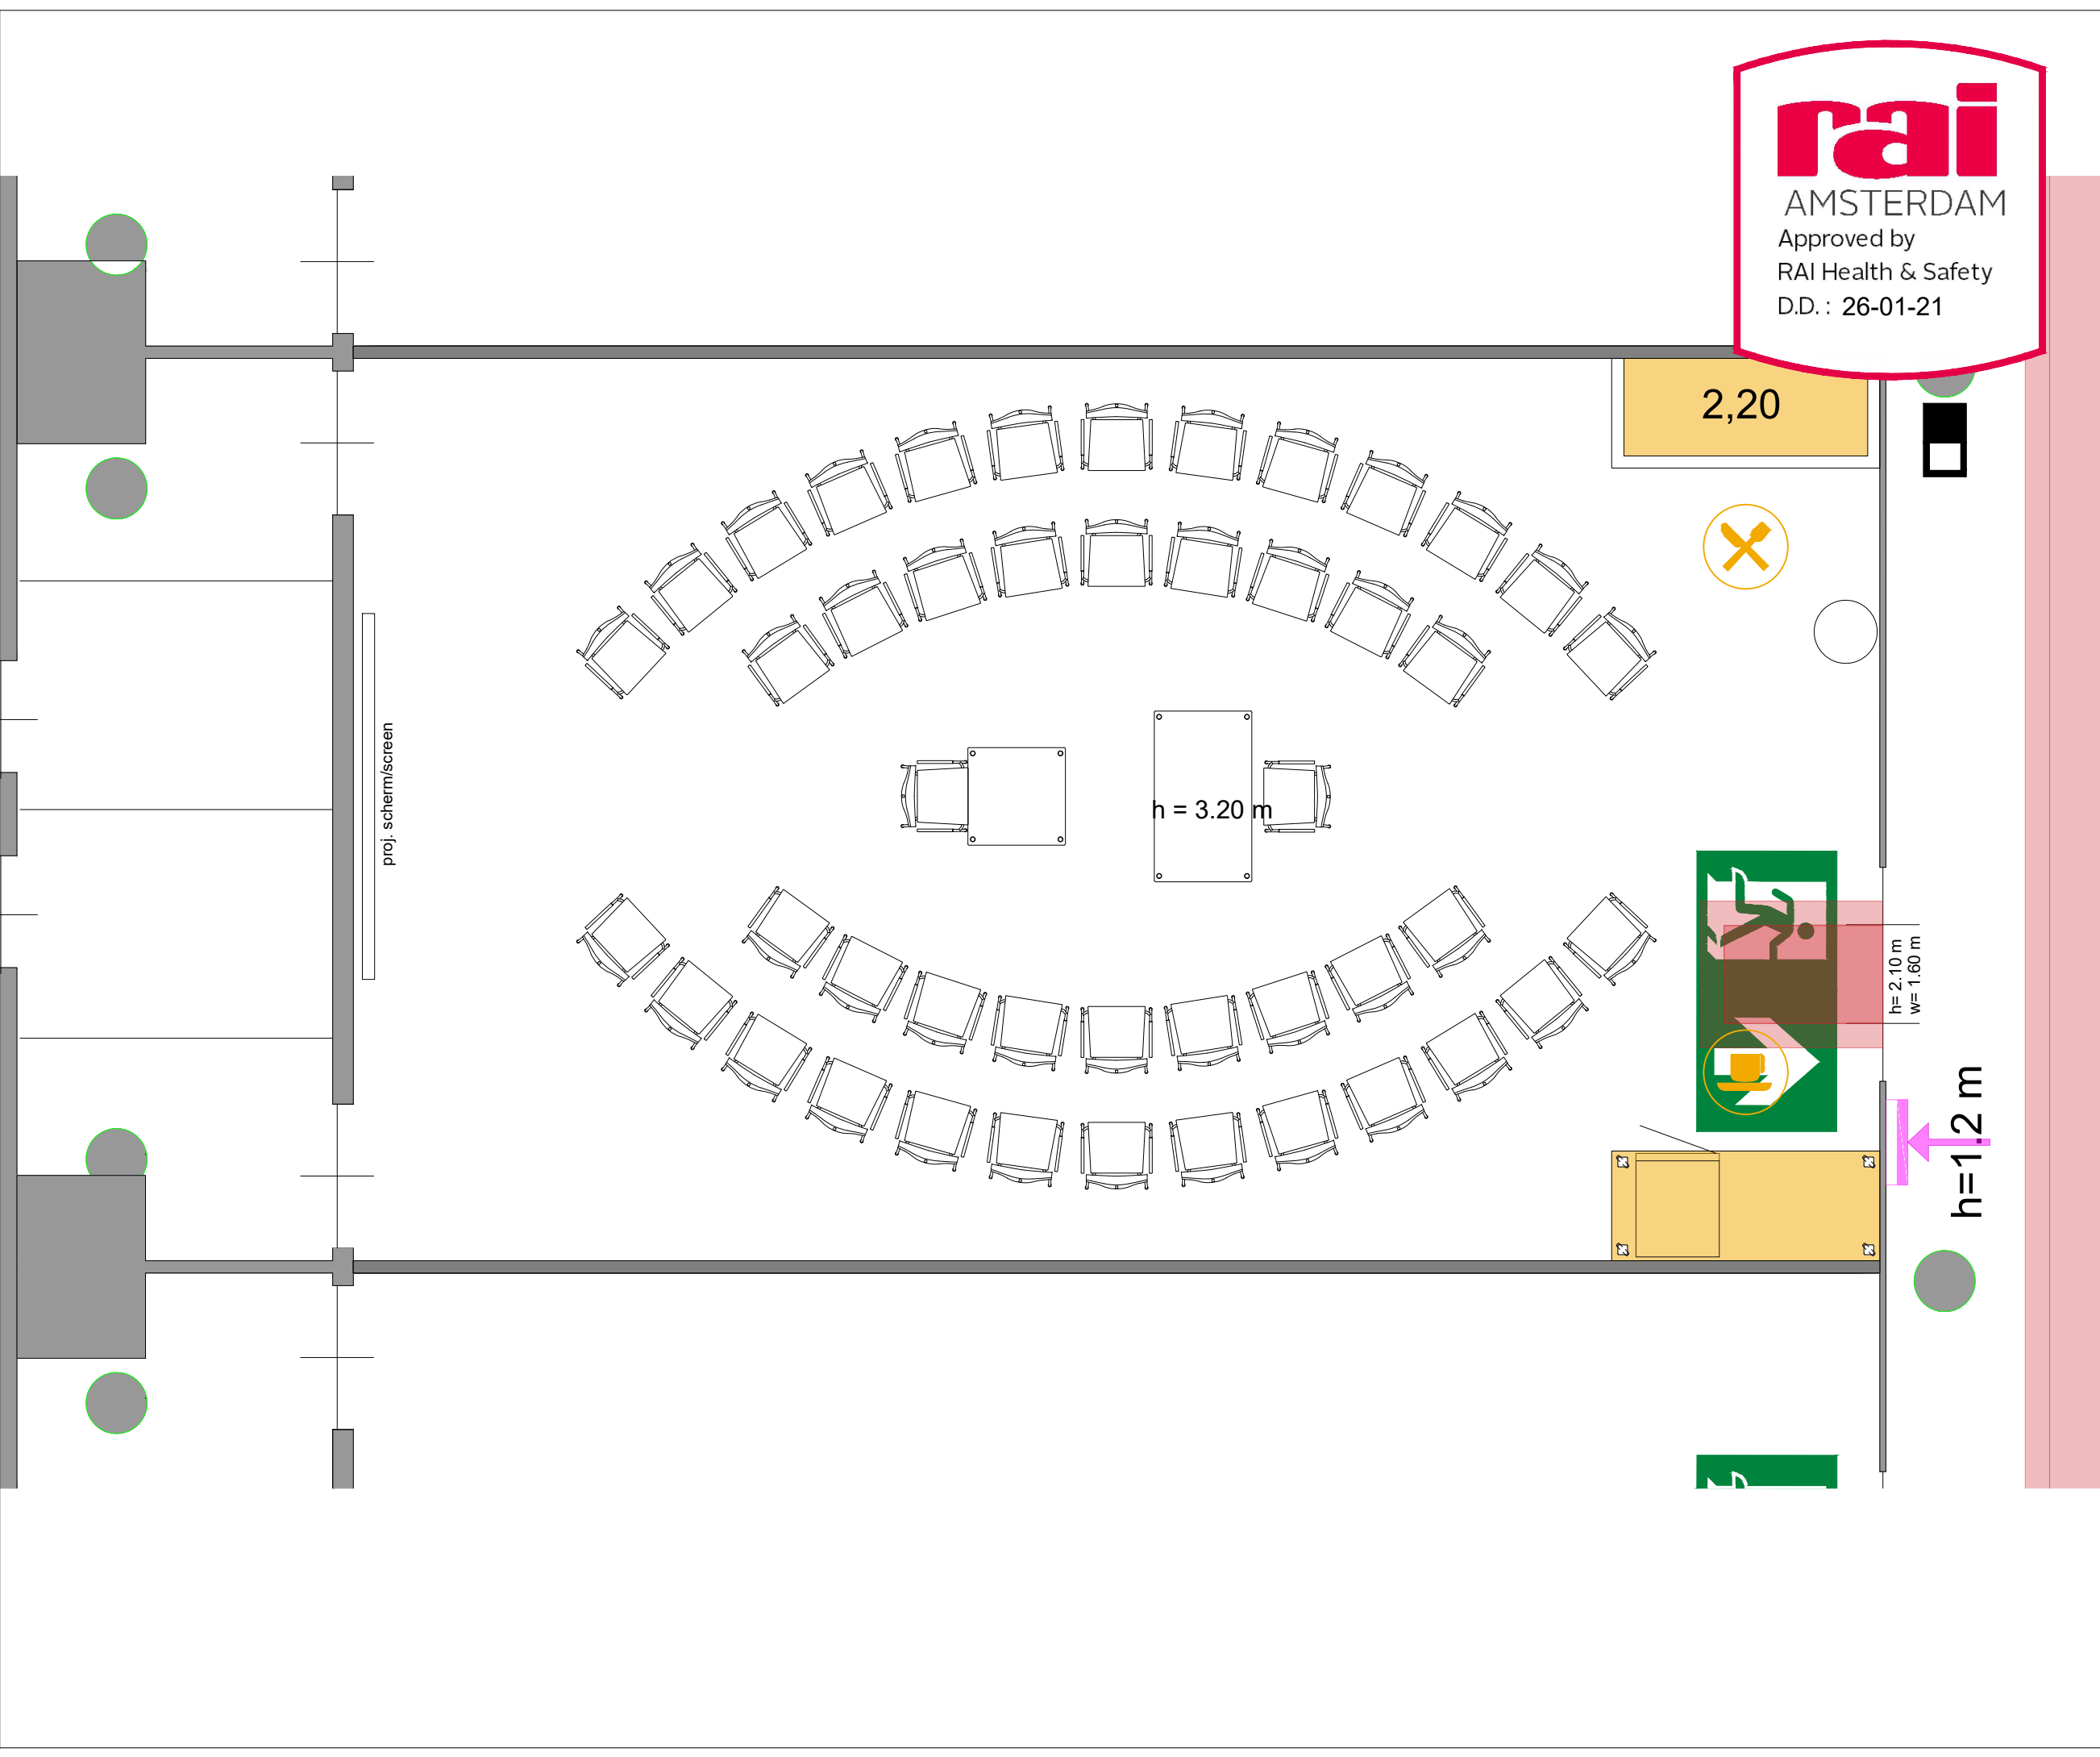

Symbol Legend

- Emergency Exit
- First Aid
- Fire Extinguisher
- Fire Hose Reel
- Fire Alarm Call Point
- Fire Hydrant
- Event Catering Outlet
- Event Coffee Point
- Female Toilet
- Male Toilet
- Accessible Toilet
- Cloakroom
- RAI Live Screen
- Rigging Point
- Electra & Data
- Water - Tap and Drain
- Drain
- Cable Duct


- Meubilair:
- 1 tables (140x80 cm).
 - 1 table (80x80 cm)
 - 46 chairs
- Virtual Tour

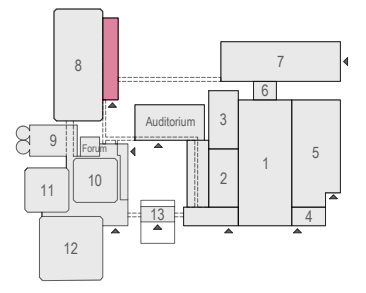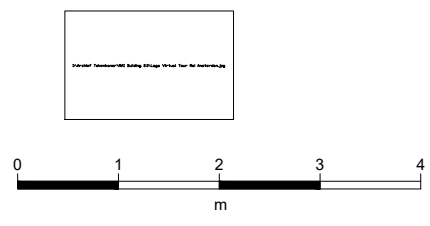

F.003 - 17





Drawing Number 594
Date (dd-mm-yy) 12.10.2021
Scale A3 1:50
Drawn cadoffice@rai.nl
Changes / Omissions excepted

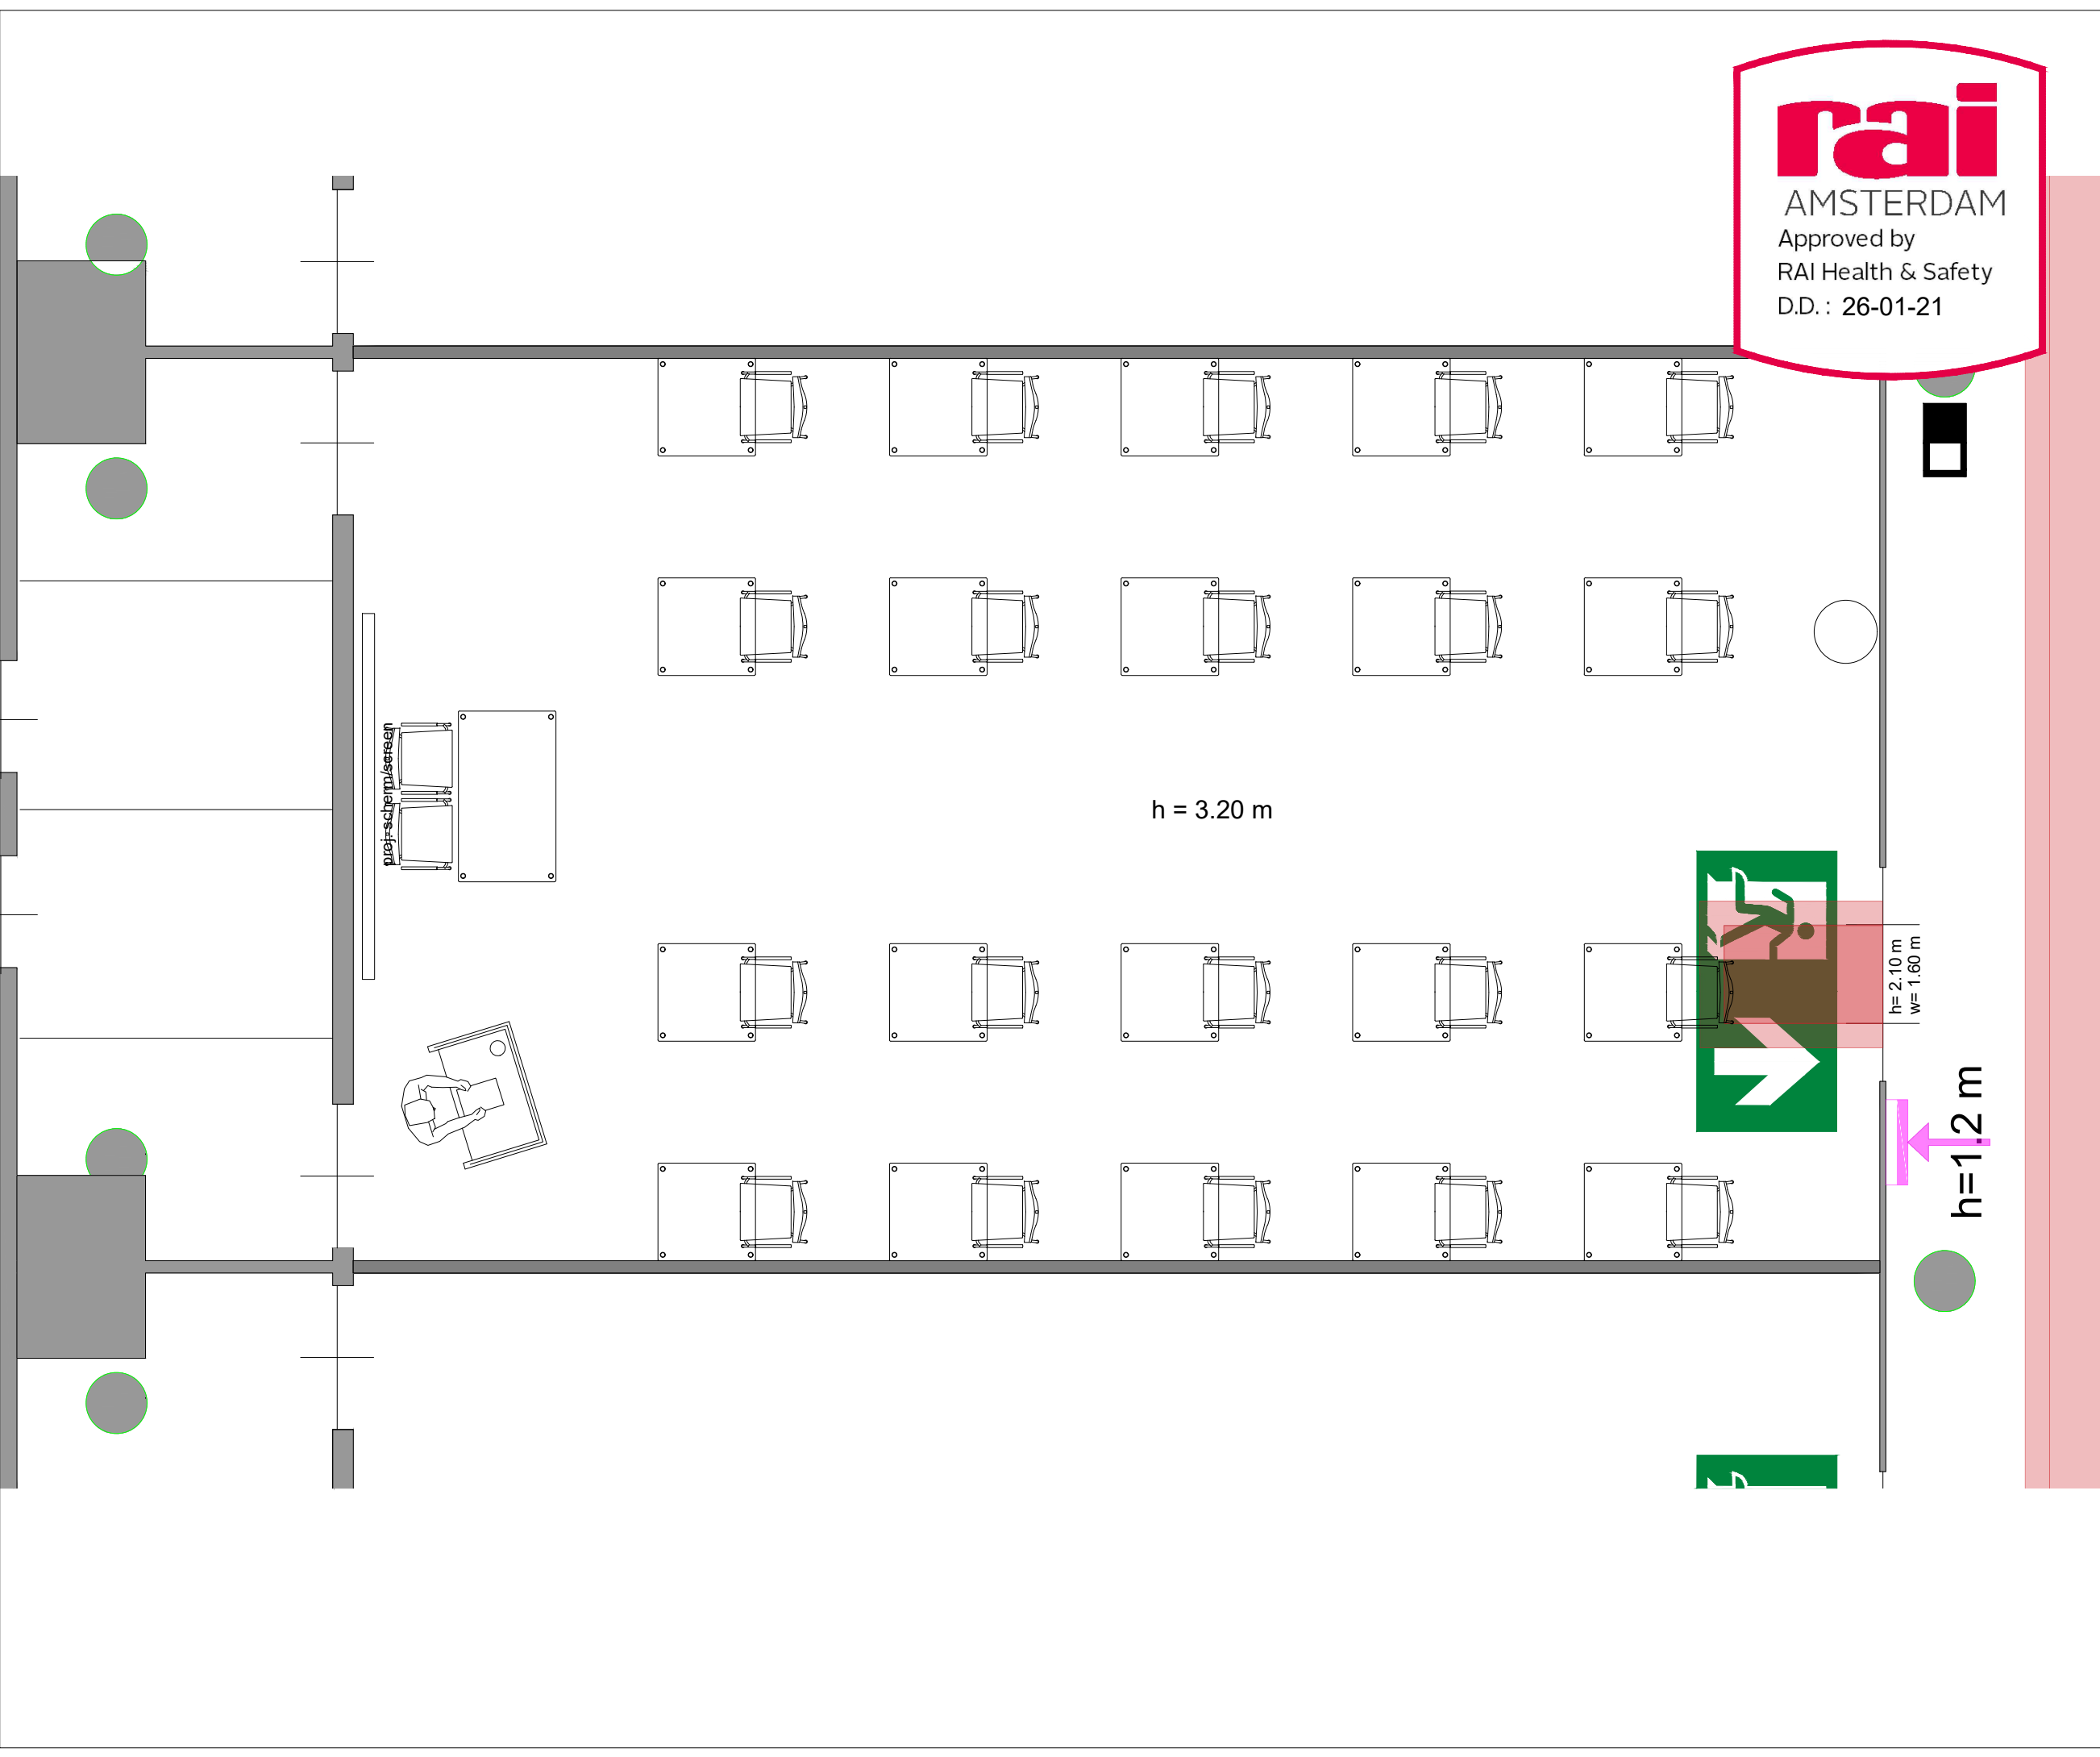

Symbol Legend

- Emergency Exit
- First Aid
- Fire Extinguisher
- Fire Hose Reel
- Fire Alarm Call Point
- Fire Hydrant
- Event Catering Outlet
- Event Coffee Point
- Female Toilet
- Male Toilet
- Accessible Toilet
- Cloakroom
- RAI Live Screen
- Rigging Point
- Electra & Data
- Water - Tap and Drain
- Drain
- Cable Duct


- Meubilair:**
- 1 table (140x80 cm)
 - 20 tables (80x80 cm)
 - 22 chairs
- Virtual Tour**

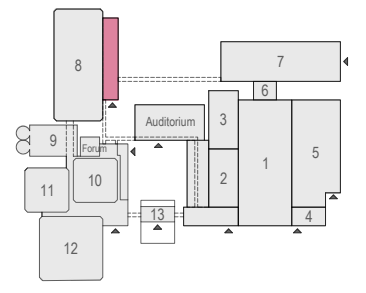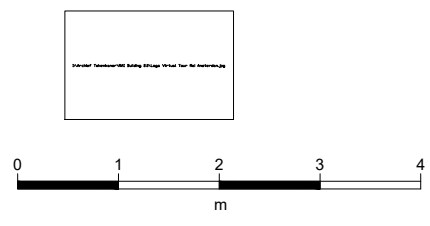

F.003 - 18



Drawing Number 594
 Date (dd-mm-yy) 12.10.2021
 Scale A3 1:50
 Drawn cadoffice@rai.nl
 Changes / Omissions excepted


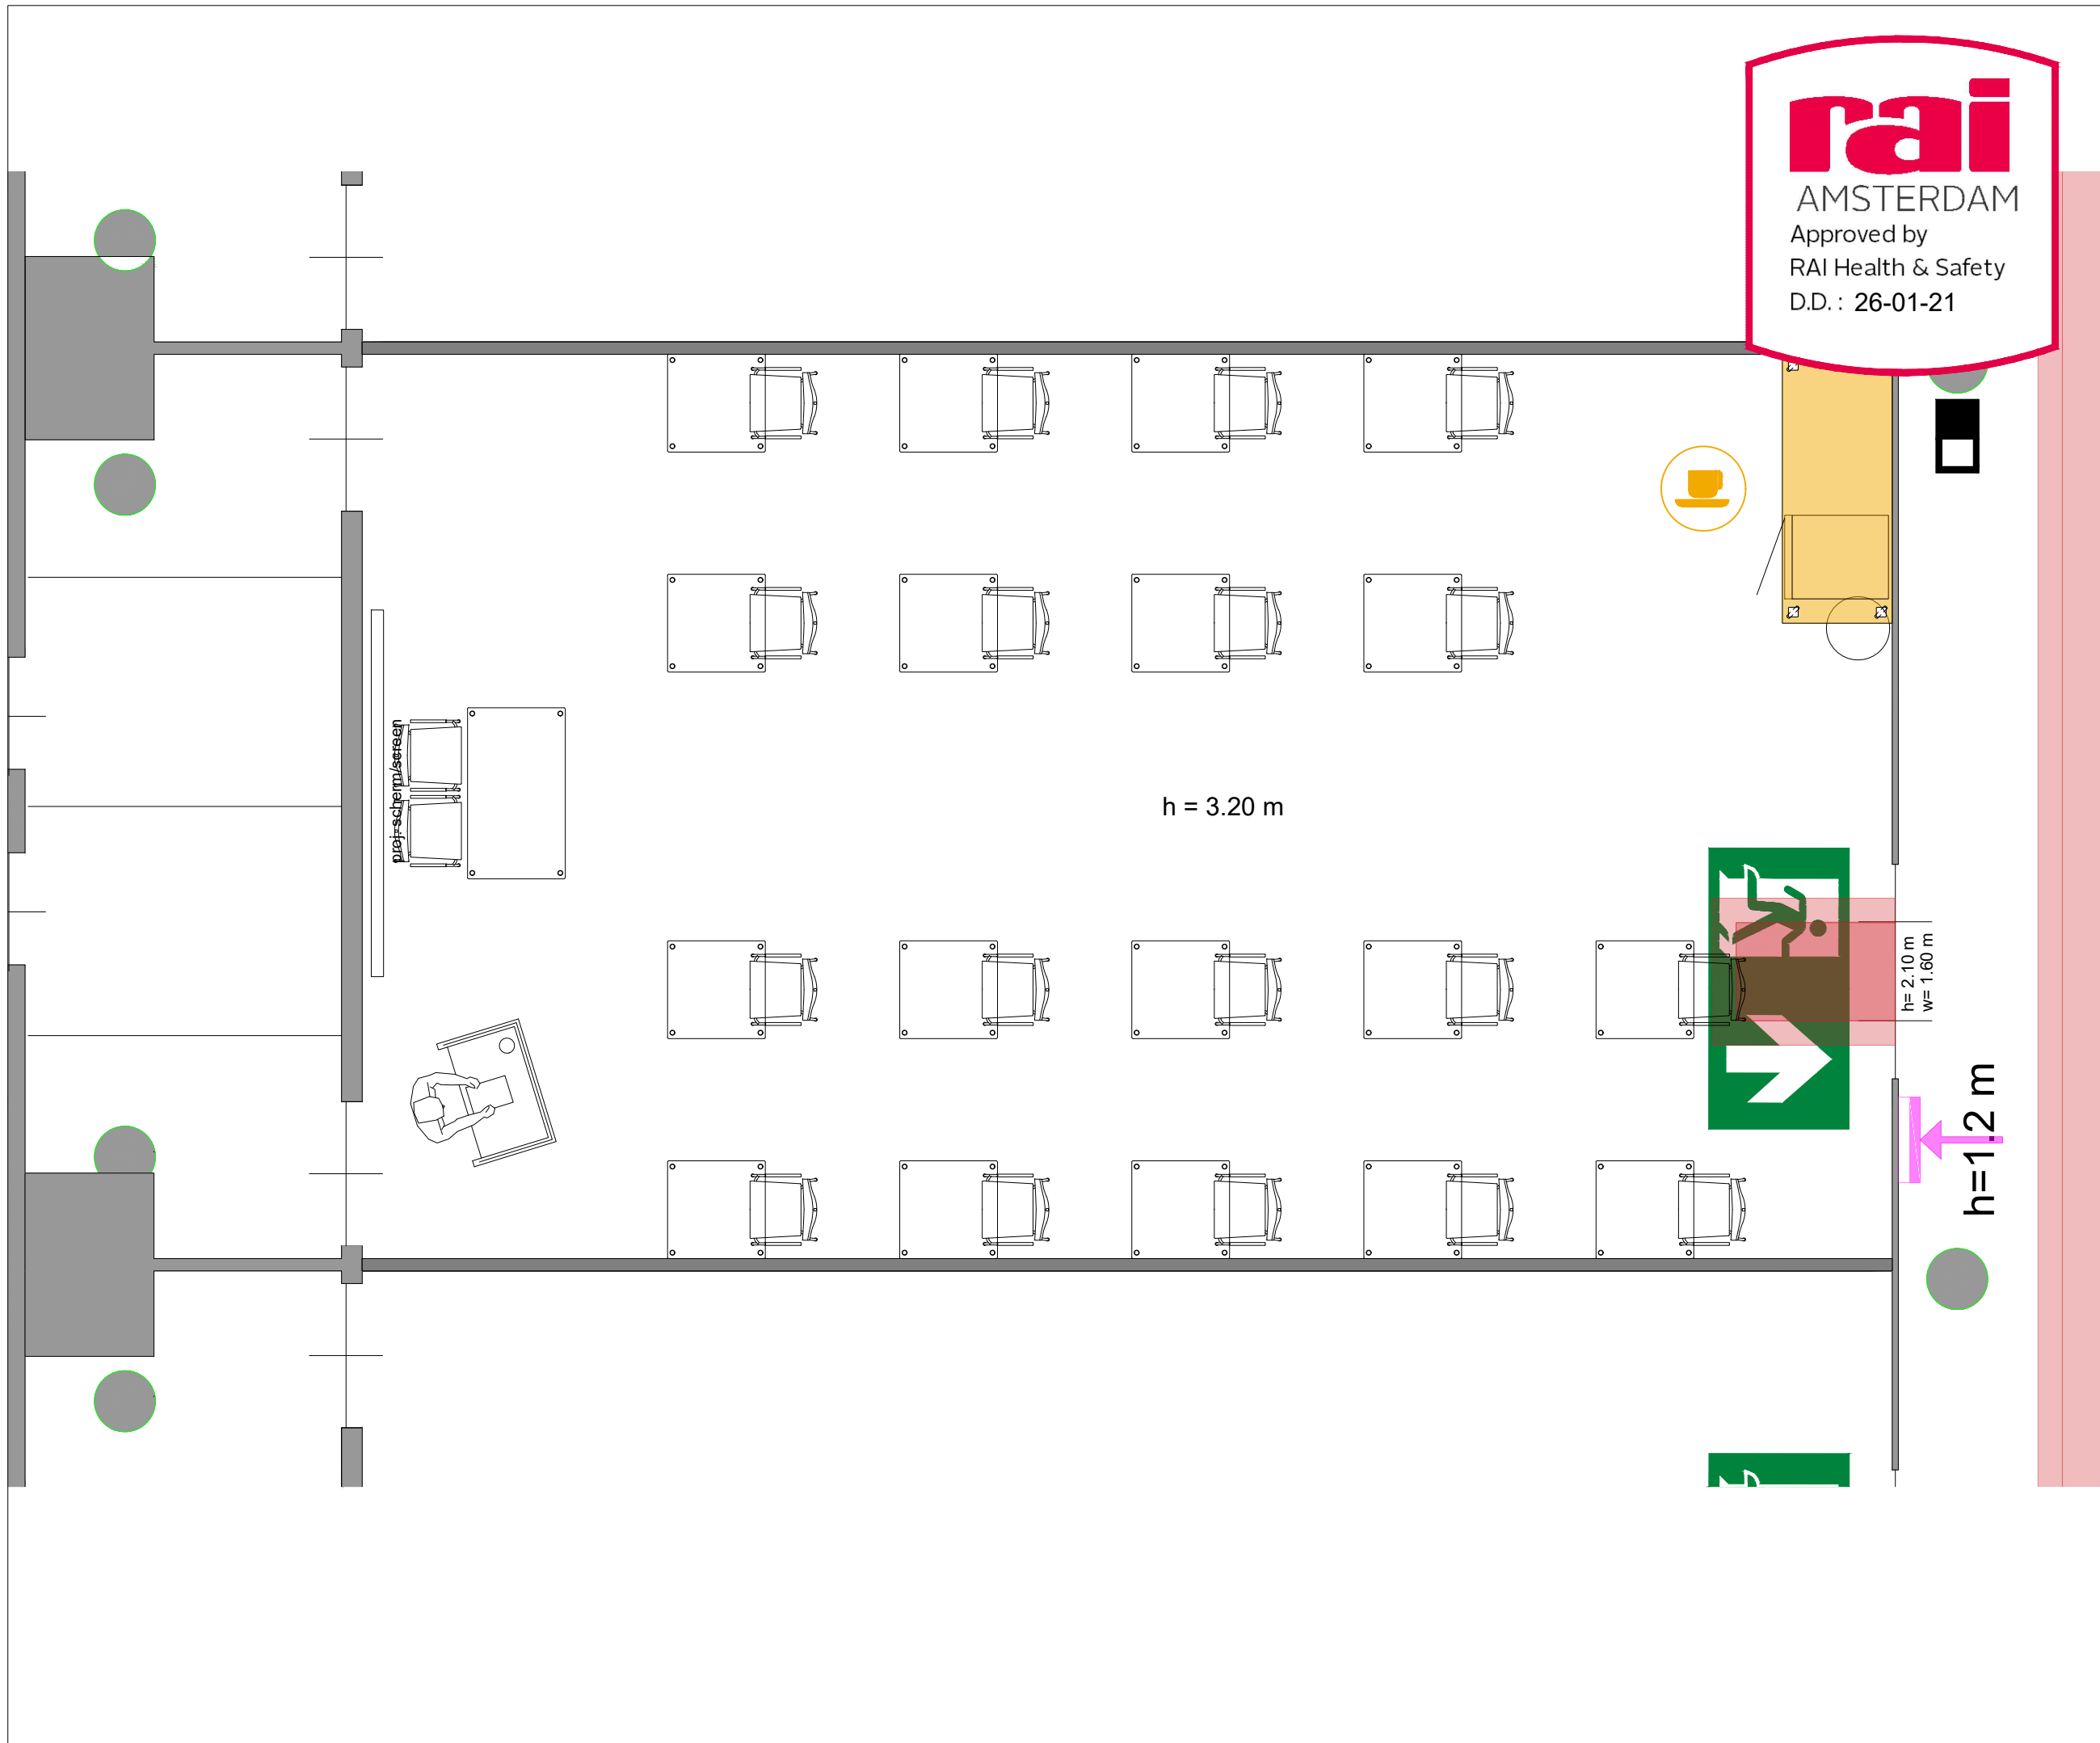


Symbol Legend

- Emergency Exit
- First Aid
- Fire Extinguisher
- Fire Hose Reel
- Fire Alarm Call Point
- Fire Hydrant
- Event Catering Outlet
- Event Coffee Point
- Female Toilet
- Male Toilet
- Accessible Toilet
- Cloakroom
- RAI Live Screen
- Rigging Point
- Electra & Data
- Water - Tap and Drain
- Drain
- Cable Duct

Meubilair:
 - 1 table (140x80 cm)
 - 18 tables(80x80 cm)
 - 20 chairs


Virtual Tour

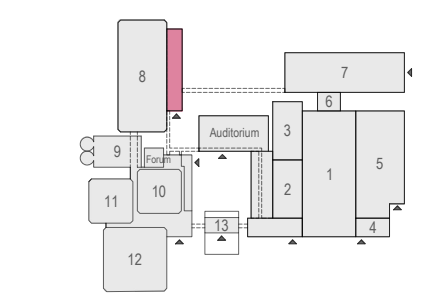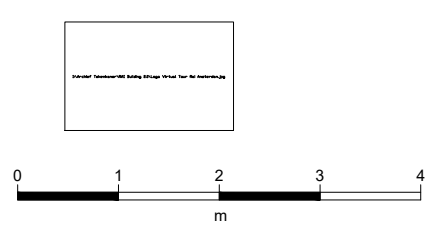

F.003 - 19



Drawing Number 594
 Date (dd-mm-yy) 12.10.2021
 Scale A3 1:50
 Drawn cadoffice@rai.nl
 Changes / Omissions excepted

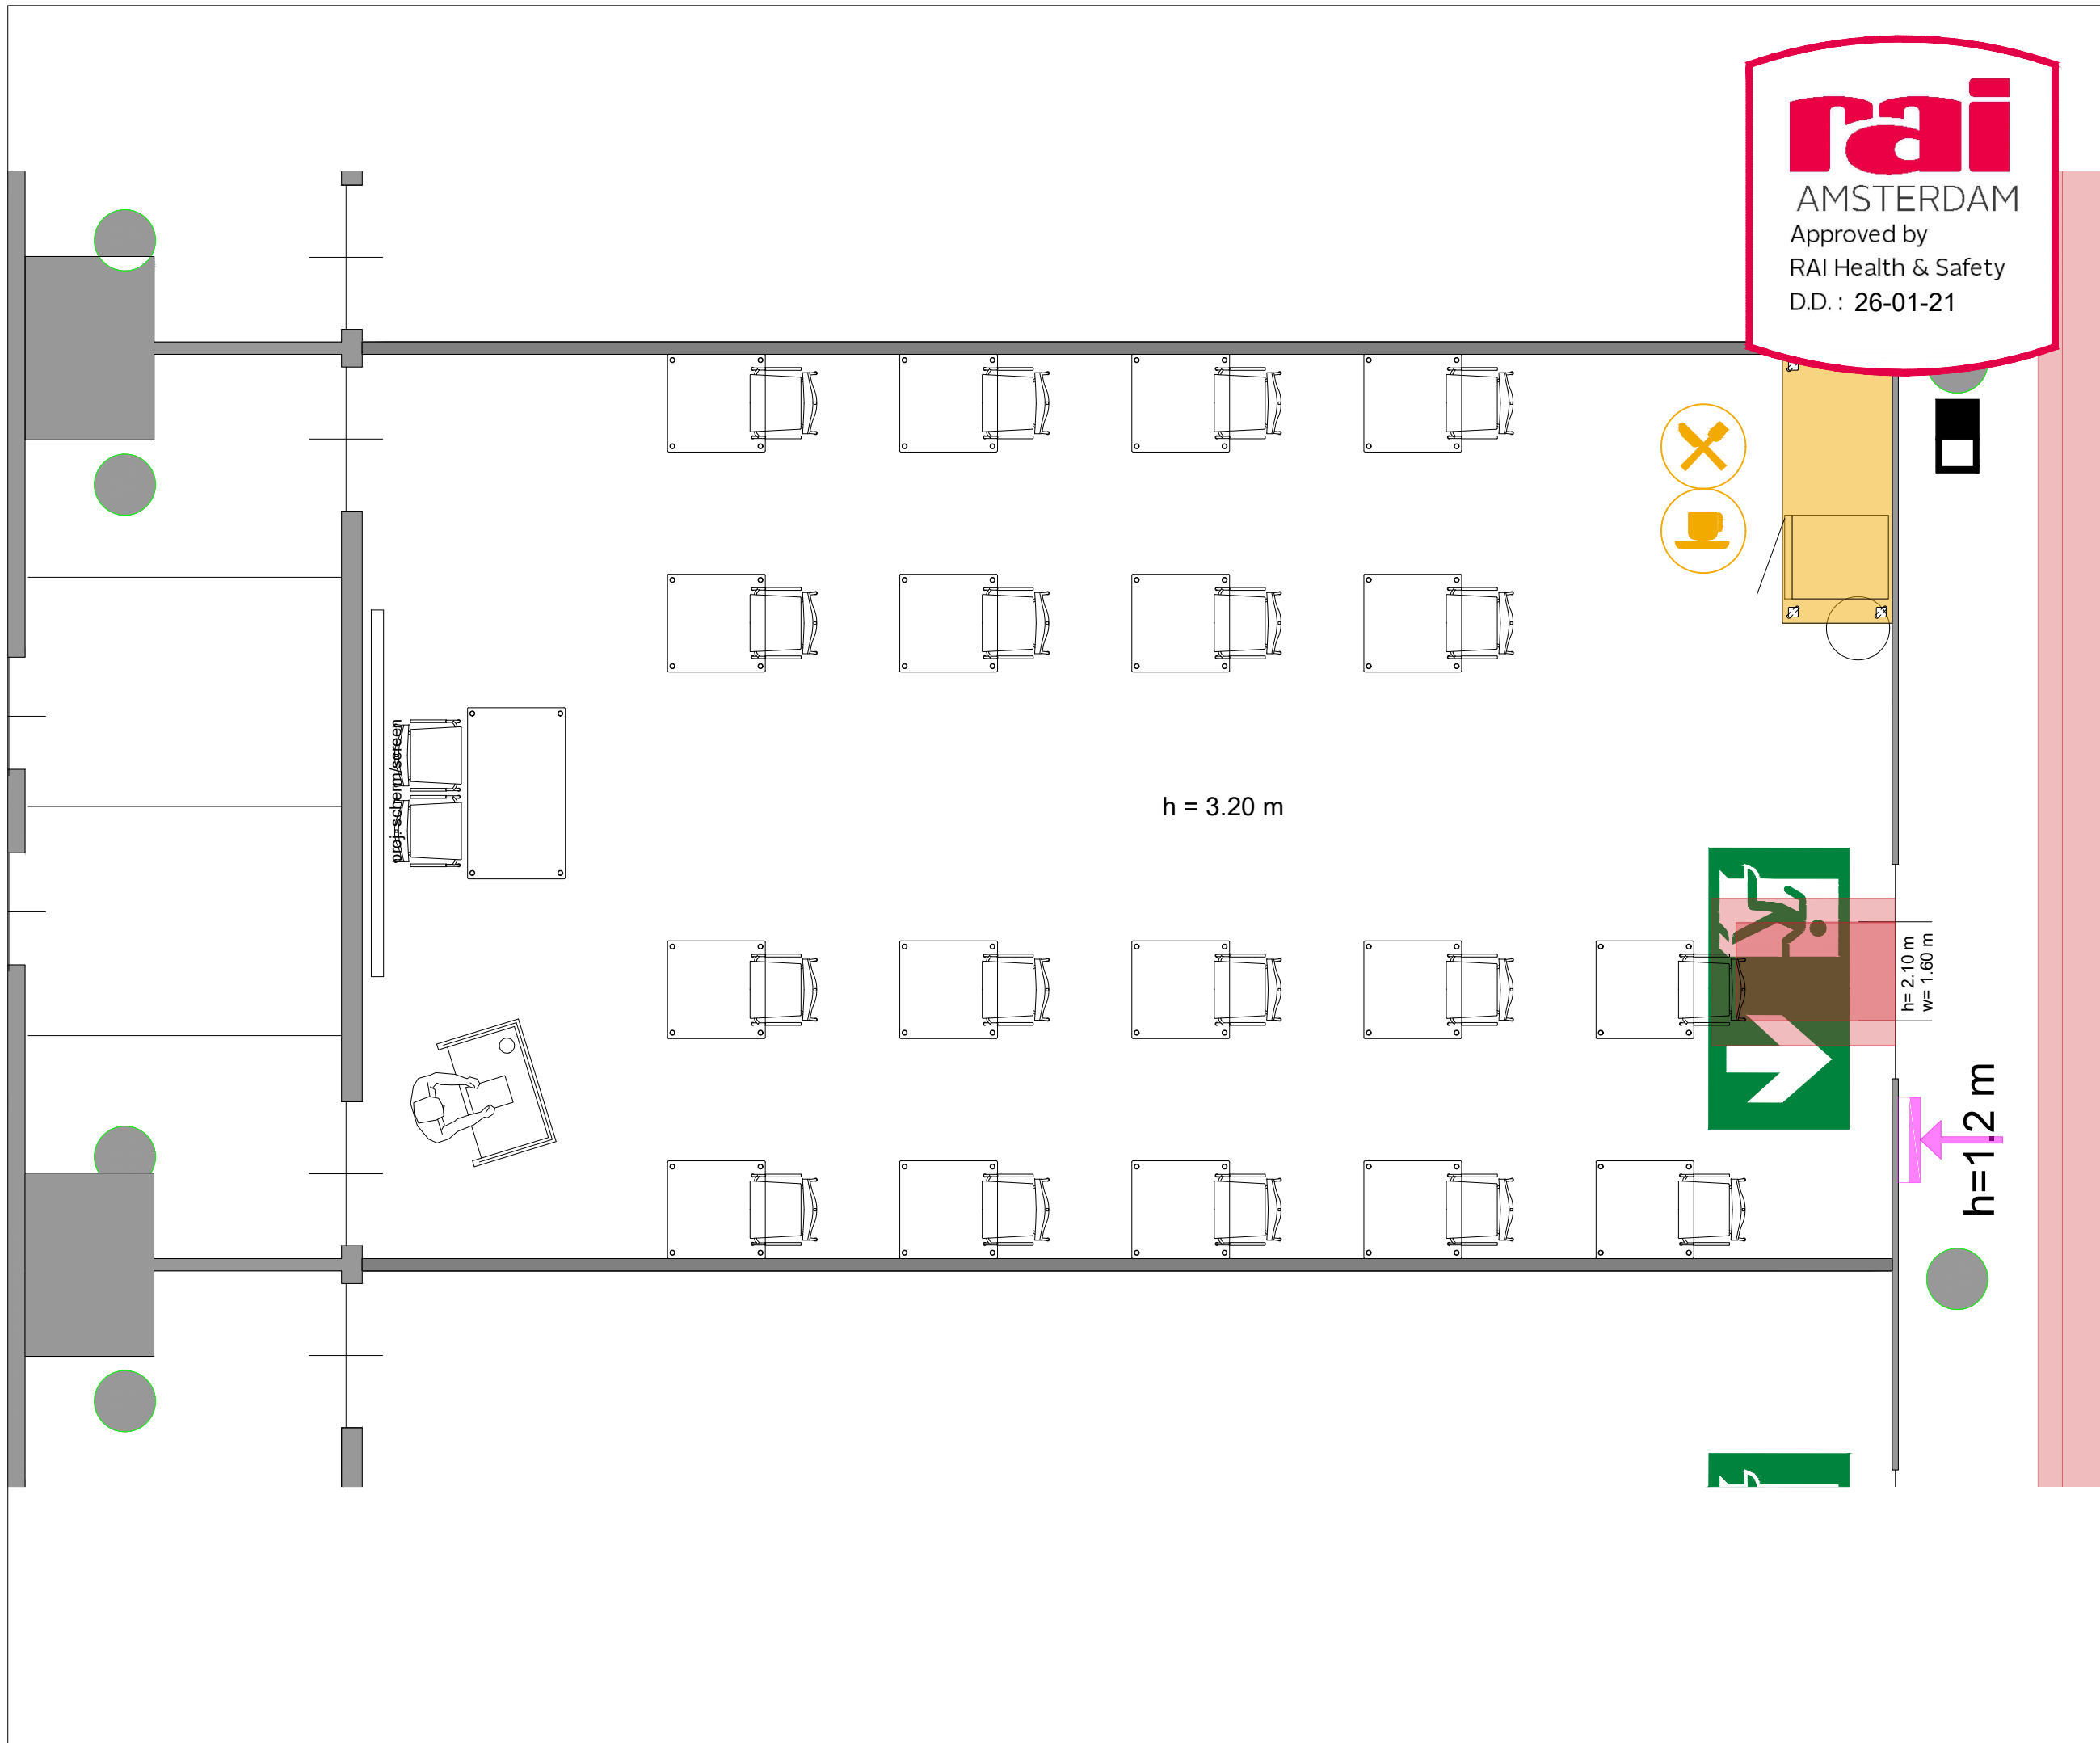




Symbol Legend

- Emergency Exit
- First Aid
- Fire Extinguisher
- Fire Hose Reel
- Fire Alarm Call Point
- Fire Hydrant
- Event Catering Outlet
- Event Coffee Point
- Female Toilet
- Male Toilet
- Accessible Toilet
- Cloakroom
- RAI Live Screen
- Rigging Point
- Electra & Data
- Water - Tap and Drain
- Drain
- Cable Duct

Meubilair:

- 1 table (140x80 cm)
- 18 tables (80x80 cm)
- 20 chairs


Virtual Tour

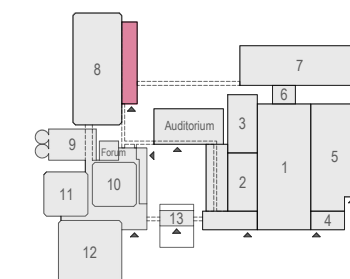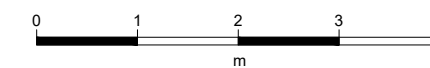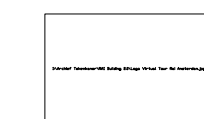

F.003 - 20



Drawing Number 594
 Date (dd-mm-yy) 12.10.2021
 Scale A3 1:50
 Drawn cadoffice@rai.nl
 Changes / Omissions excepted


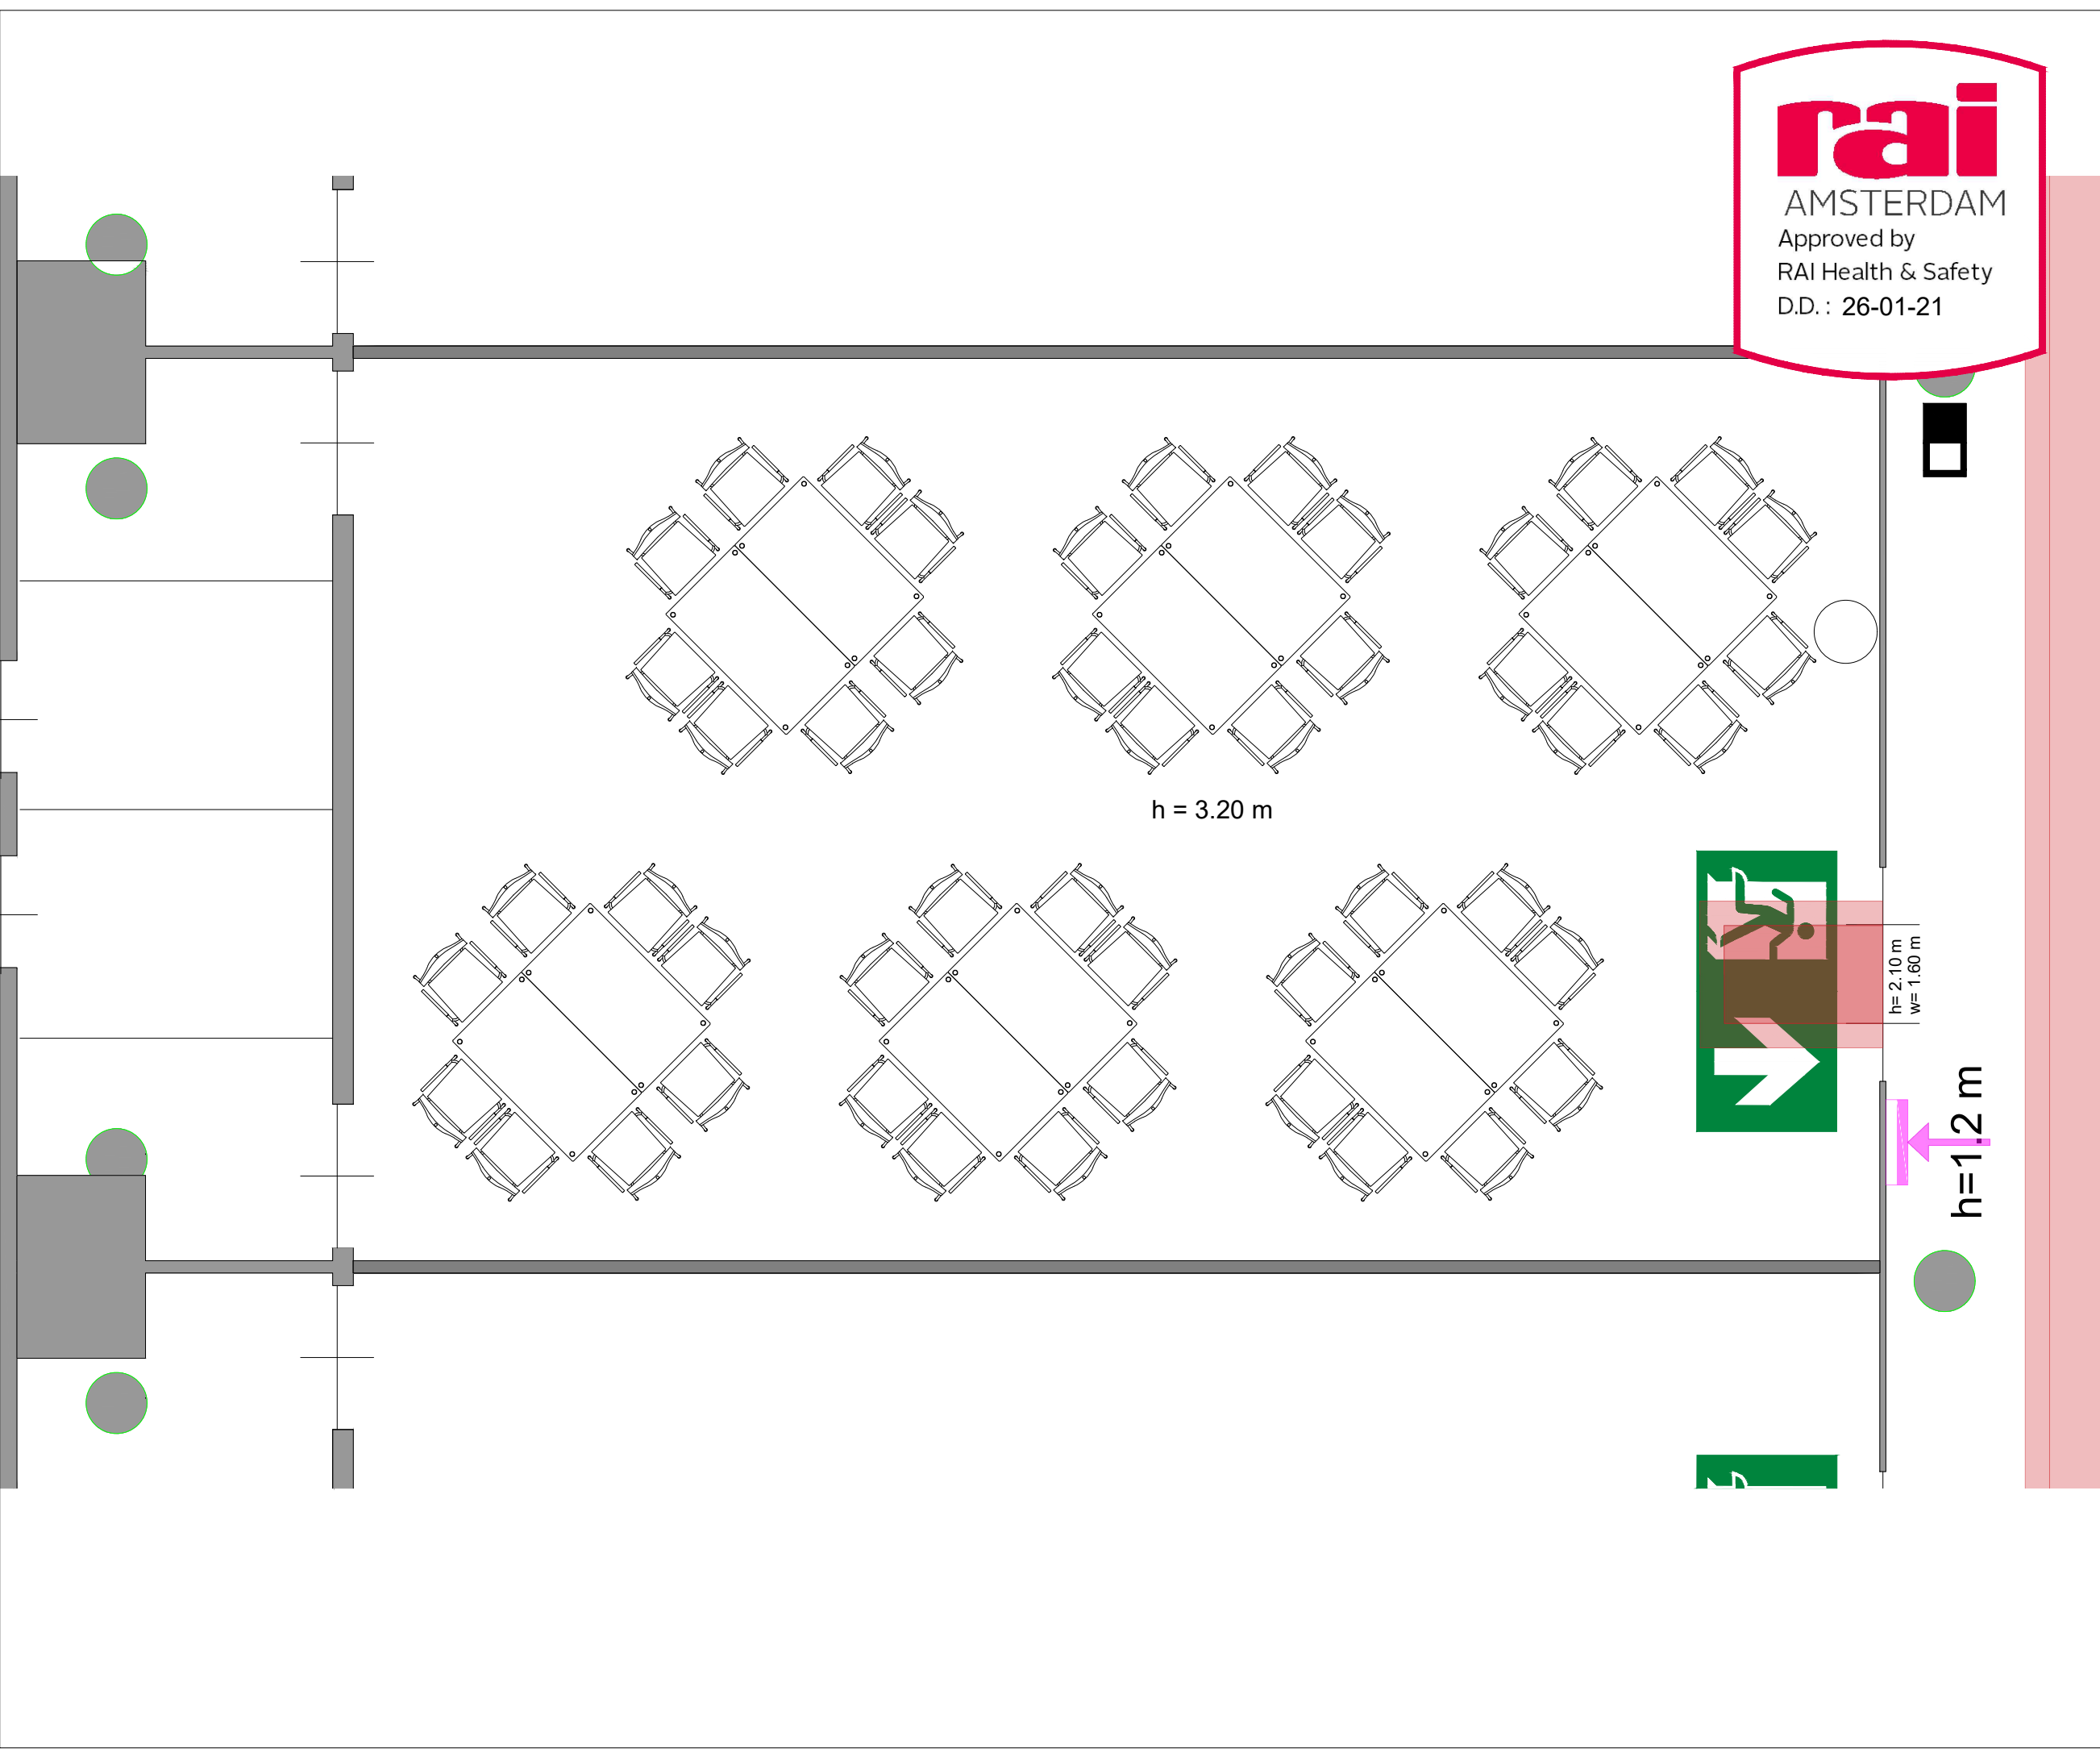


Symbol Legend

- Emergency Exit
- First Aid
- Fire Extinguisher
- Fire Hose Reel
- Fire Alarm Call Point
- Fire Hydrant
- Event Catering Outlet
- Event Coffee Point
- Female Toilet
- Male Toilet
- Accessible Toilet
- Cloakroom
- RAI Live Screen
- Rigging Point
- Electra & Data
- Water - Tap and Drain
- Drain
- Cable Duct

Meubilair:
 - 12 tables (140x80 cm)
 - 48 chairs

Virtual Tour

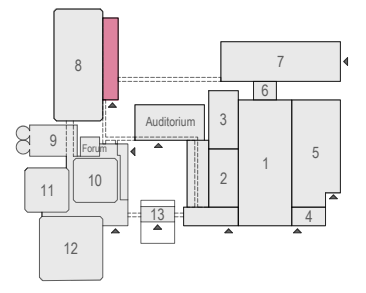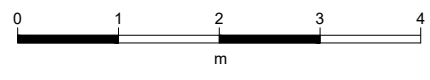


F.003 - 21



Drawing Number 594
 Date (dd-mm-yy) 12.10.2021
 Scale A3 1:50
 Drawn cadoffice@rai.nl
 Changes / Omissions excepted

rai
 AMSTERDAM
 Approved by
 RAI Health & Safety
 D.D. : 26-01-21


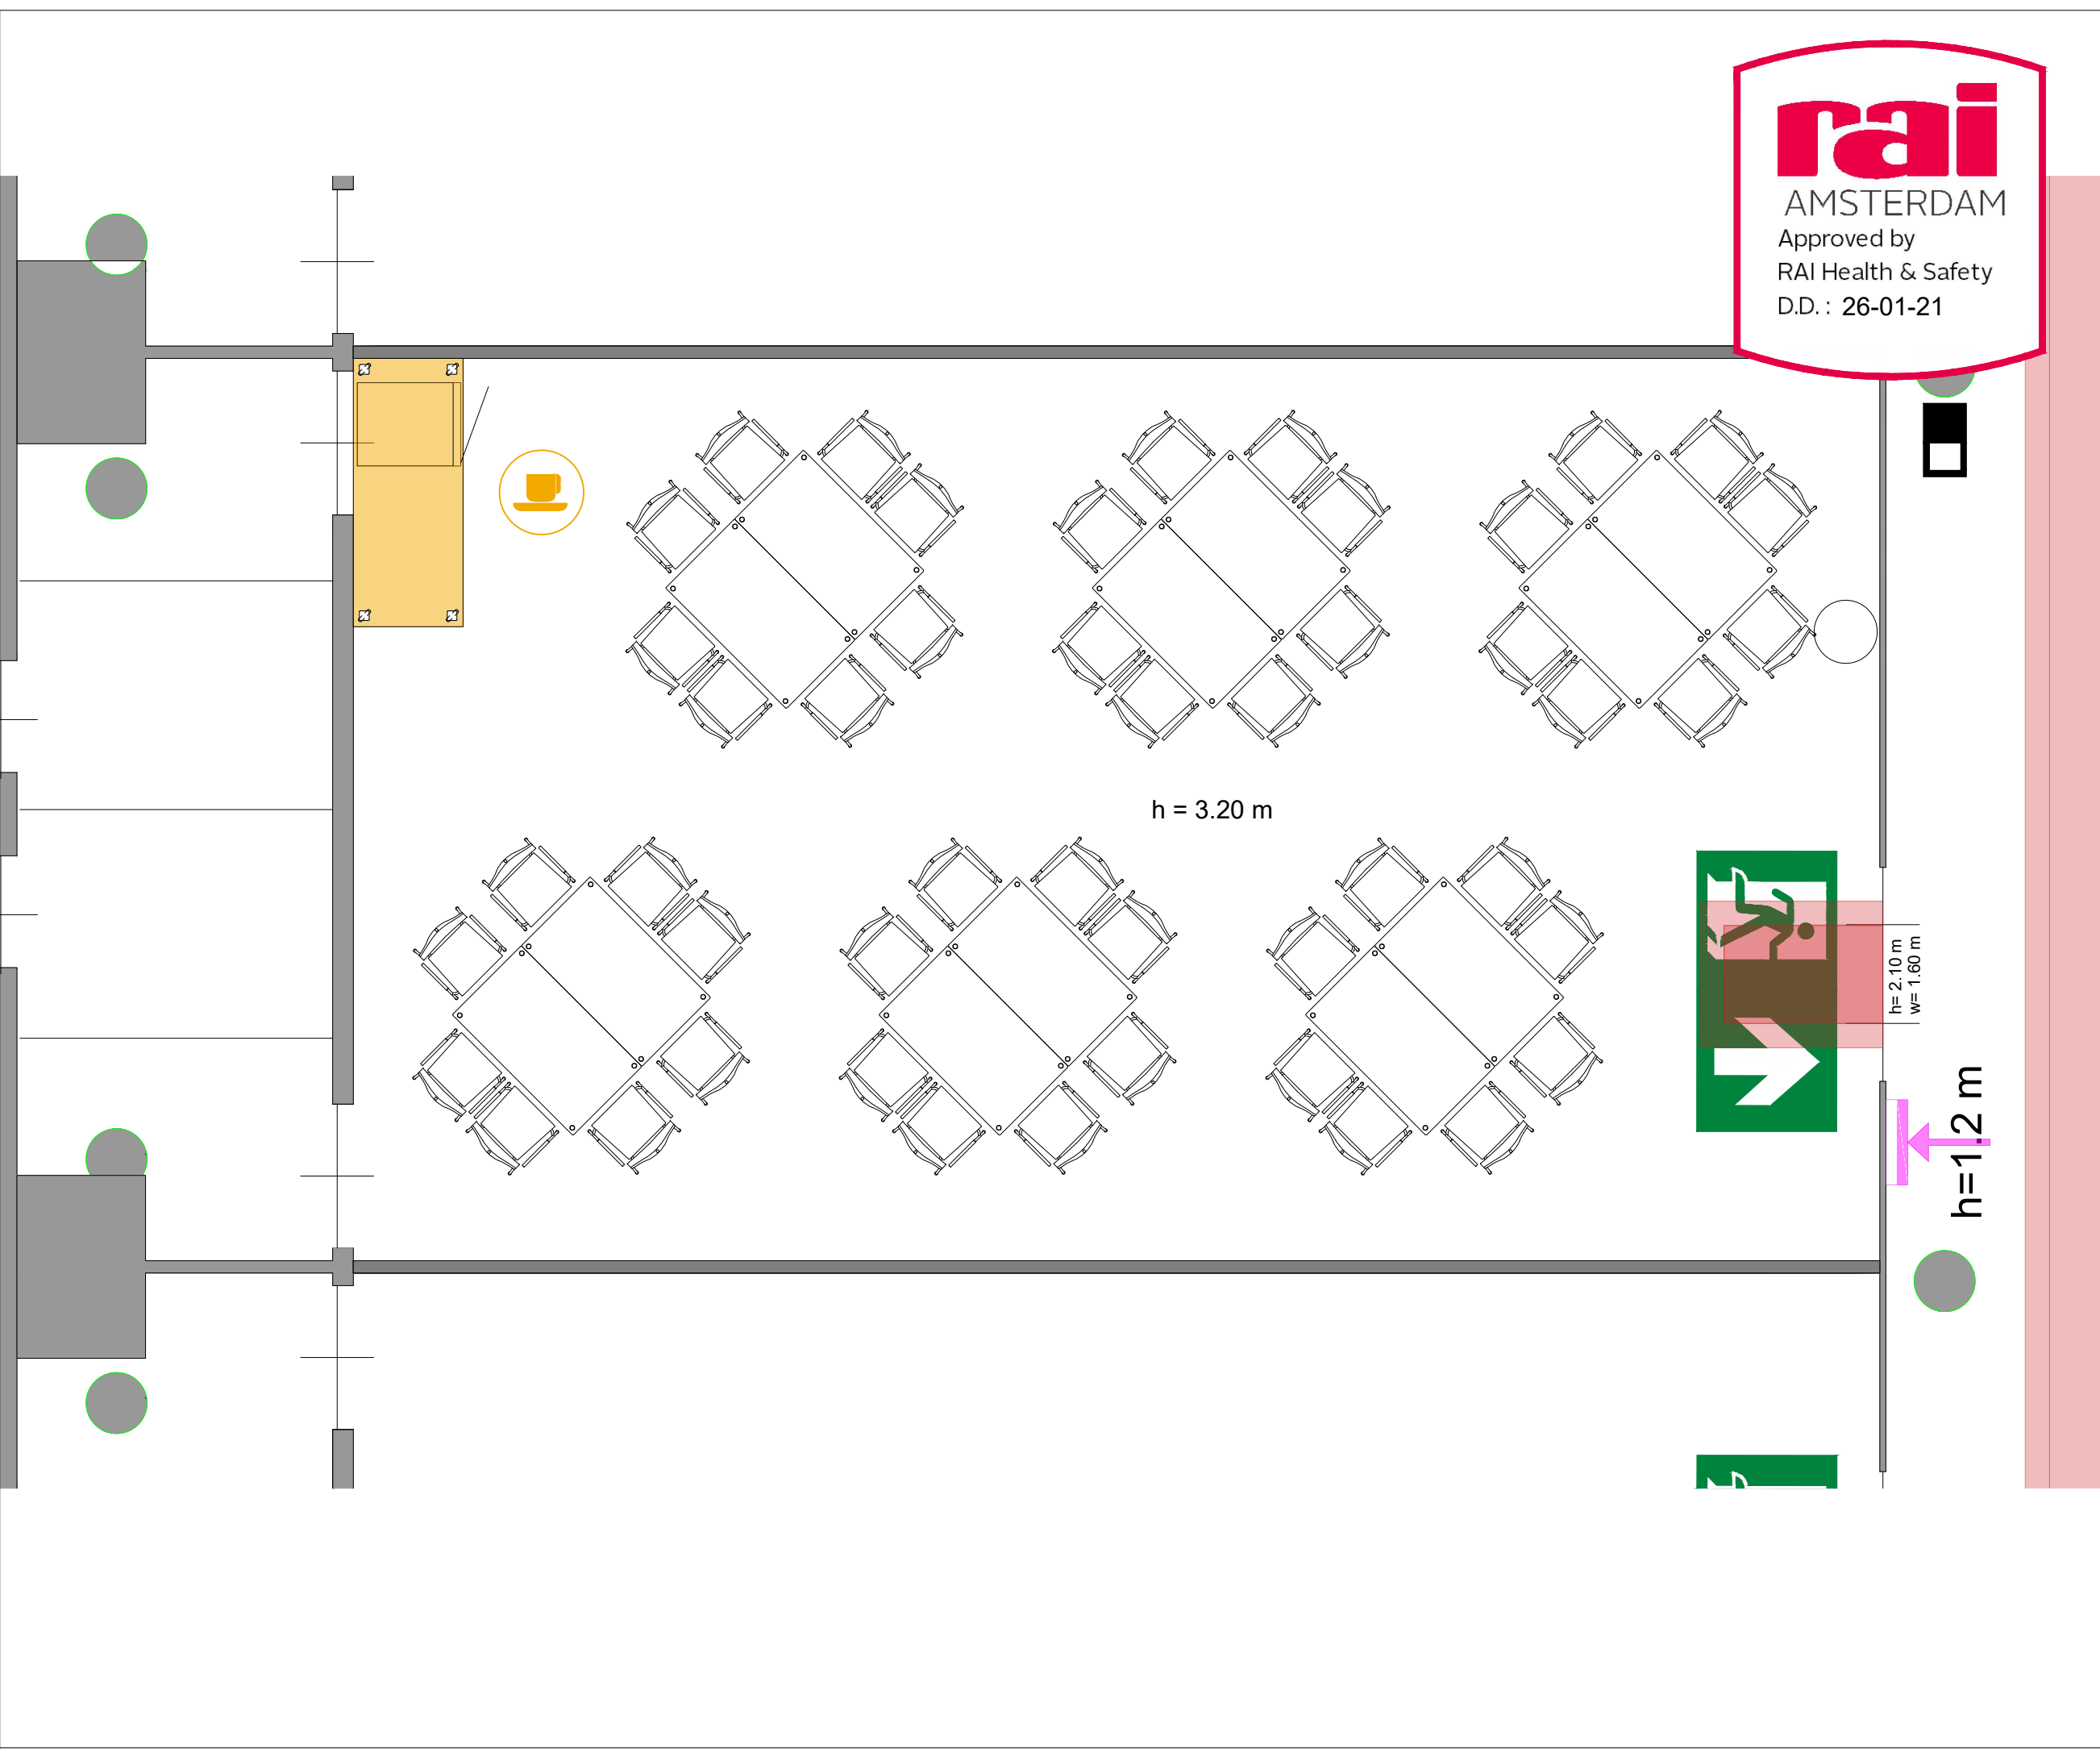


Symbol Legend

- Emergency Exit
- First Aid
- Fire Extinguisher
- Fire Hose Reel
- Fire Alarm Call Point
- Fire Hydrant
- Event Catering Outlet
- Event Coffee Point
- Female Toilet
- Male Toilet
- Accessible Toilet
- Cloakroom
- RAI Live Screen
- Rigging Point
- Electra & Data
- Water - Tap and Drain
- Drain
- Cable Duct

Meubilair:
 - 12 tables (140x80 cm)
 - 48 chairs

Virtual Tour

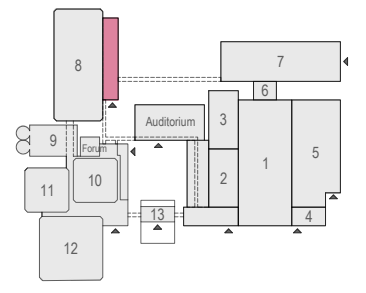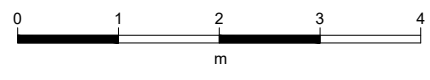


F.003 - 22



Drawing Number 594
 Date (dd-mm-yy) 12.10.2021
 Scale A3 1:50
 Drawn cadoffice@rai.nl
 Changes / Omissions excepted

rai
 AMSTERDAM
 Approved by
 RAI Health & Safety
 D.D. : 26-01-21


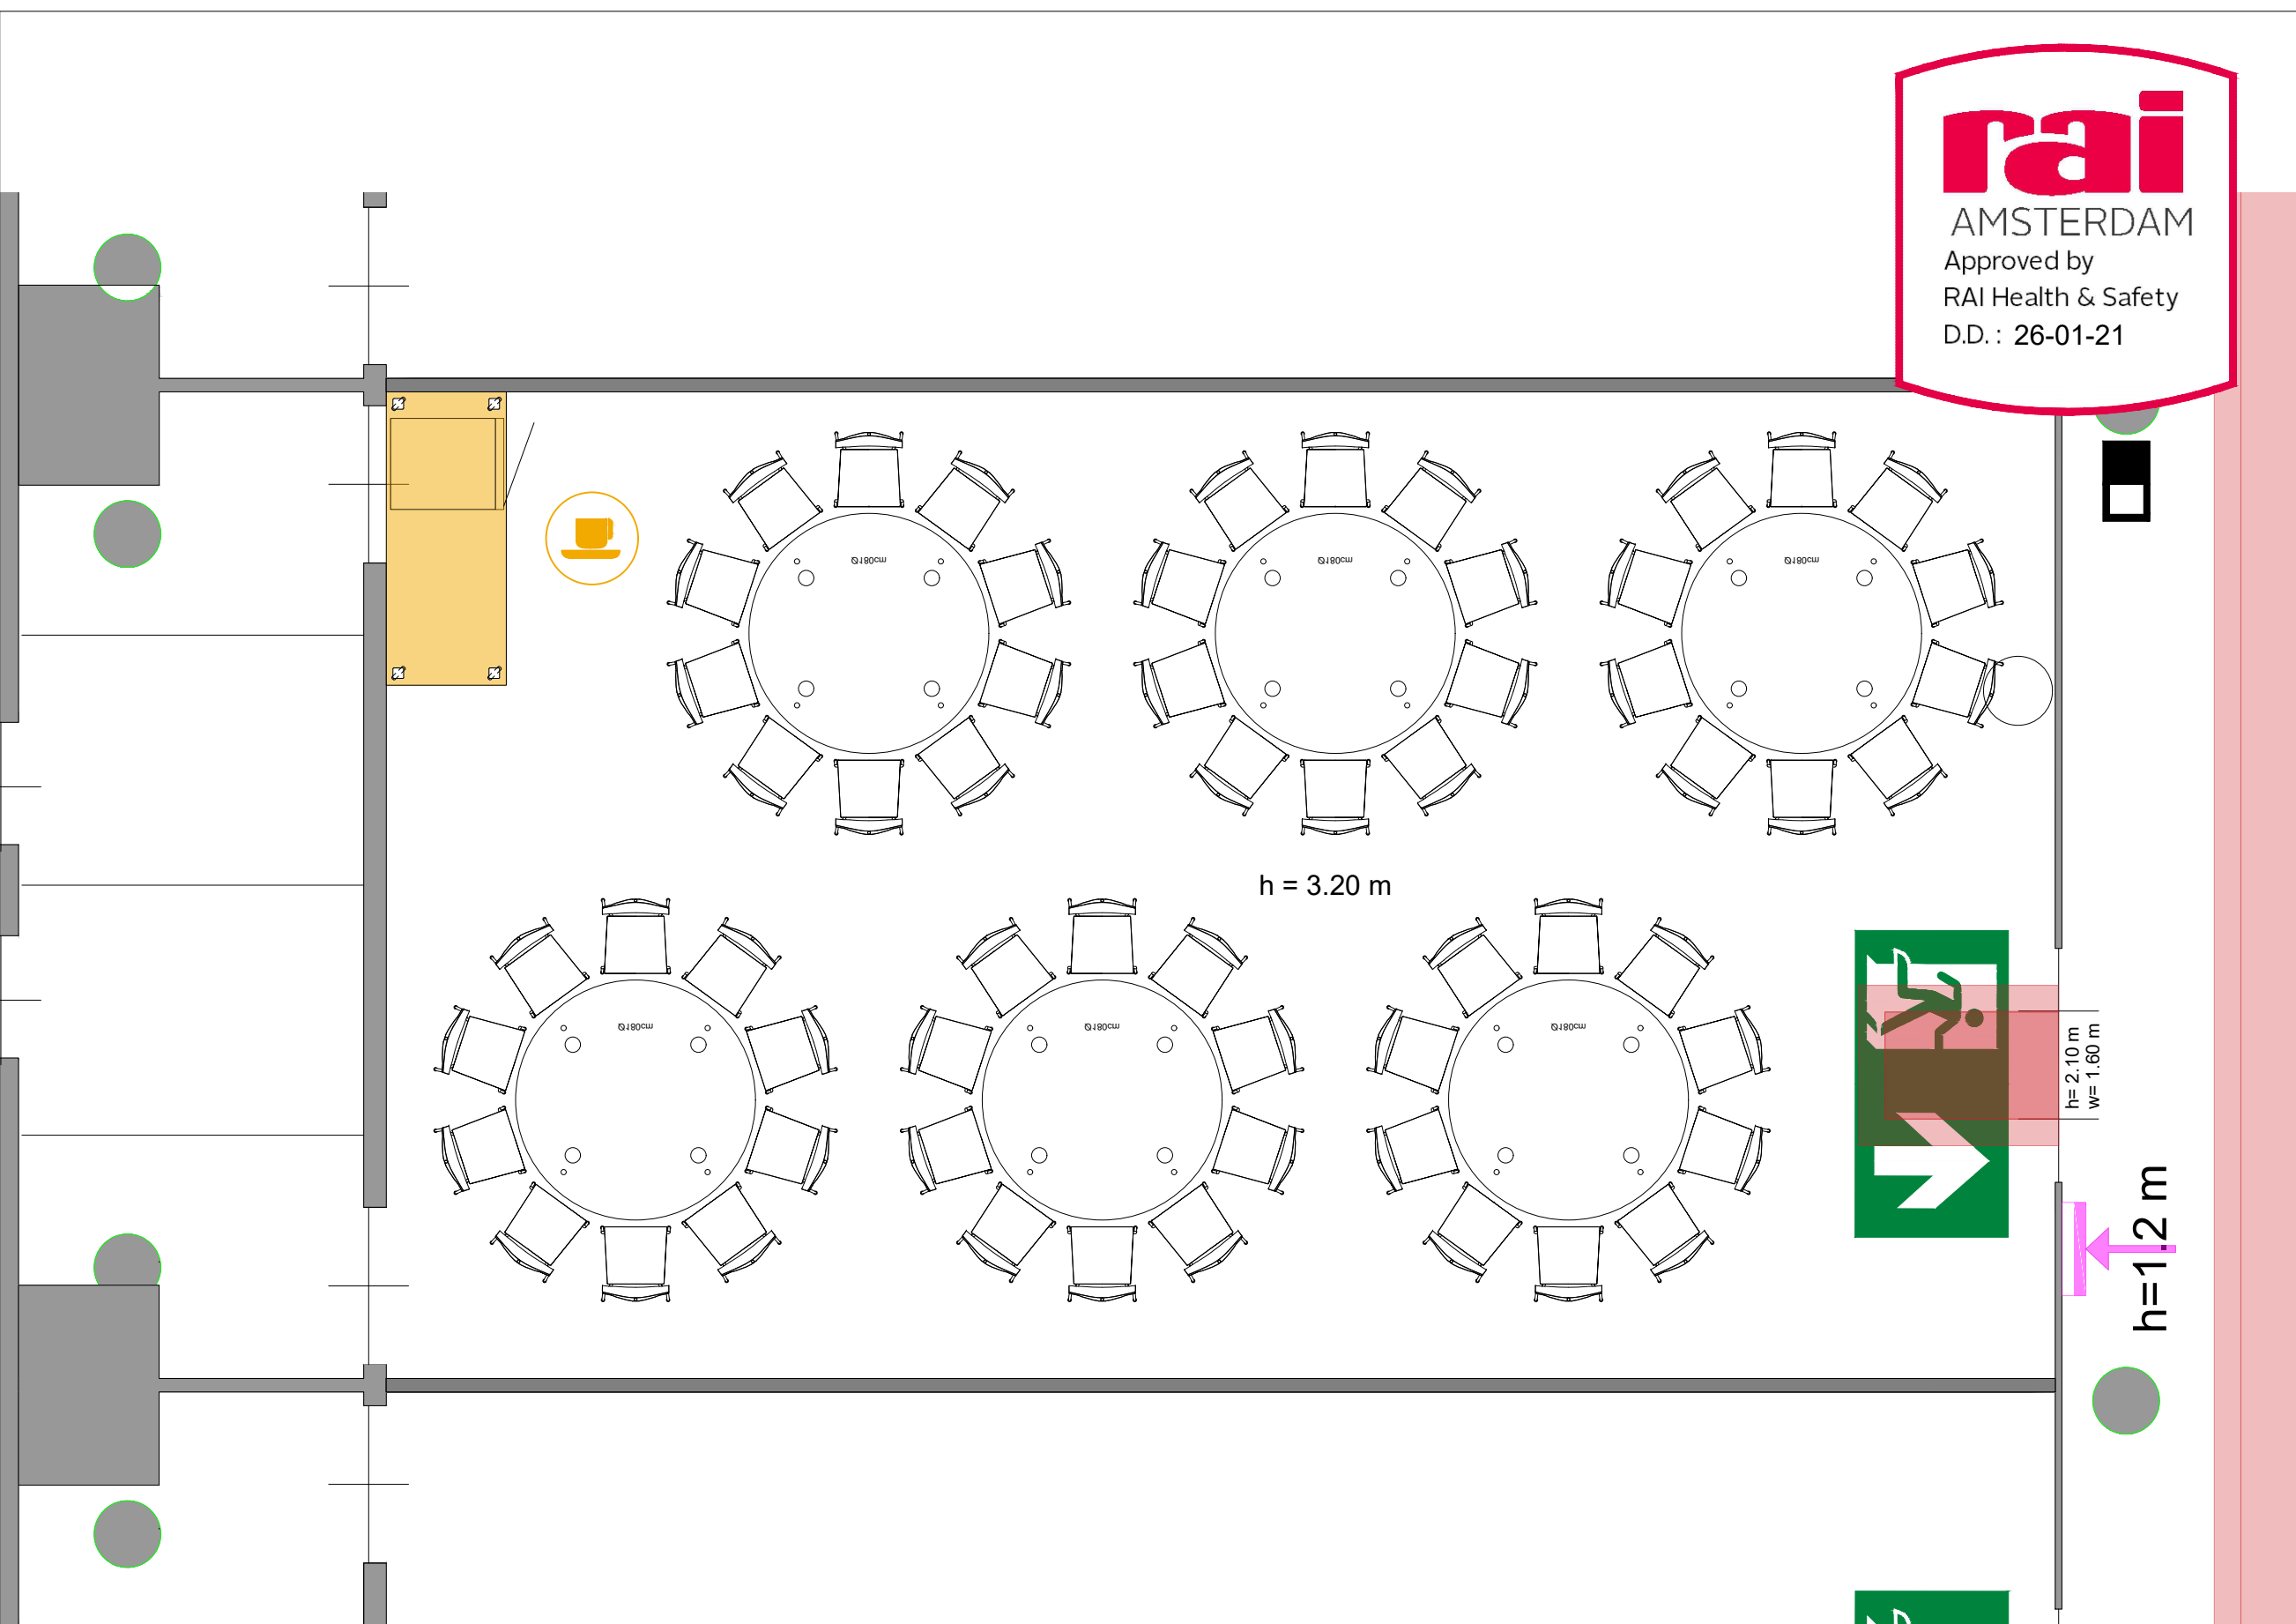


Symbol Legend

- Emergency Exit
- First Aid
- Fire Extinguisher
- Fire Hose Reel
- Fire Alarm Call Point
- Fire Hydrant
- Event Catering Outlet
- Event Coffee Point
- Female Toilet
- Male Toilet
- Accessible Toilet
- Cloakroom
- RAI Live Screen
- Rigging Point
- Electra & Data
- Water - Tap and Drain
- Drain
- Cable Duct

Meubilair:
 - 6 tables (190 cm)
 - 60 chairs


Virtual Tour

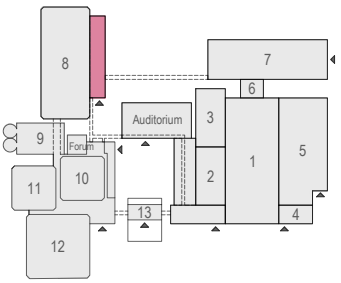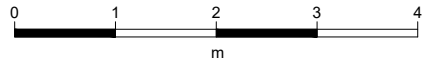

F.003 - 23



Drawing Number 594
 Date (dd-mm-yy) 12.10.2021
 Scale A3 1:50
 Drawn cadoffice@rai.nl
 Changes / Omissions excepted

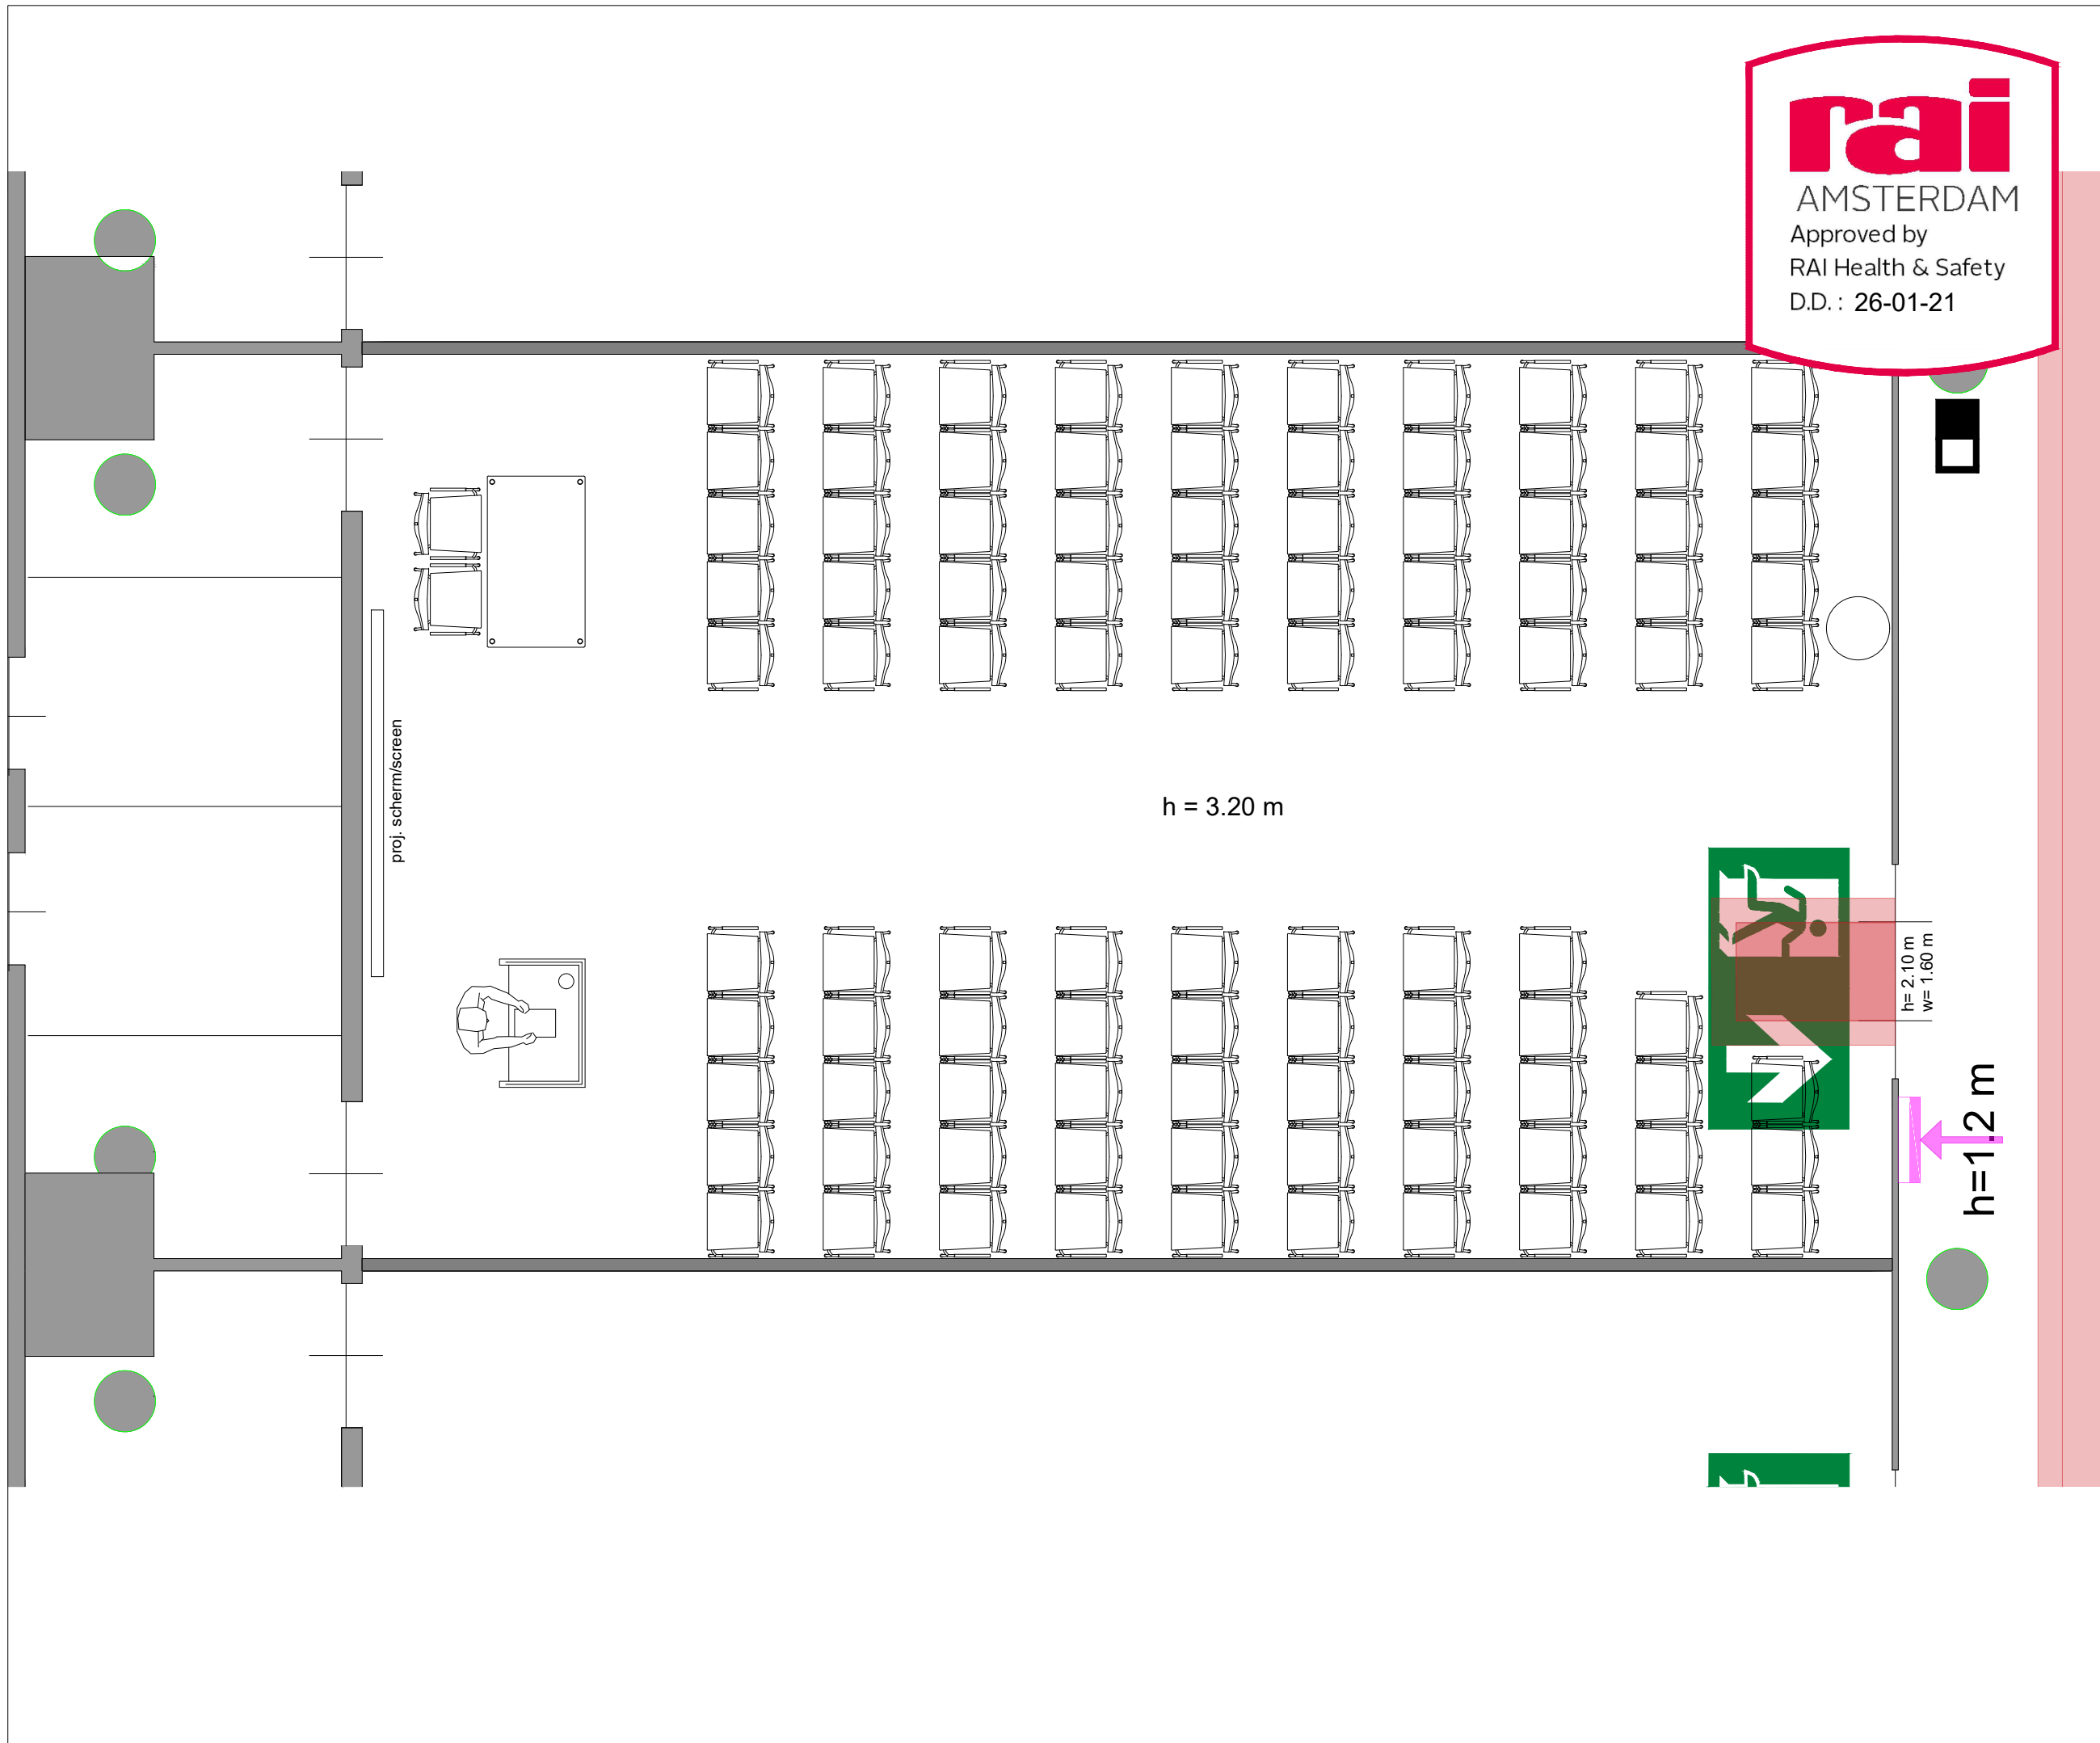

rai
 AMSTERDAM
 Approved by
 RAI Health & Safety
 D.D. : 26-01-21




Symbol Legend

- Emergency Exit
- First Aid
- Fire Extinguisher
- Fire Hose Reel
- Fire Alarm Call Point
- Fire Hydrant
- Event Catering Outlet
- Event Coffee Point
- Female Toilet
- Male Toilet
- Accessible Toilet
- Cloakroom
- RAI Live Screen
- Rigging Point
- Electra & Data
- Water - Tap and Drain
- Drain
- Cable Duct

Meubilair:

- 1 table (140x80 cm)
- 99 chairs


Virtual Tour

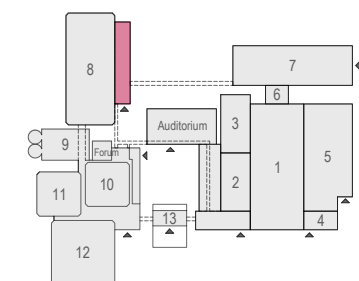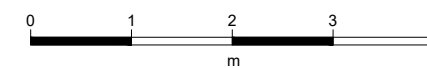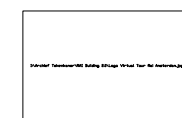

F.003 - 24

rai
 AMSTERDAM

Drawing Number 594
 Date (dd-mm-yy) 12.10.2021
 Scale A3 1:50
 Drawn cadoffice@rai.nl
 Changes / Omissions excepted


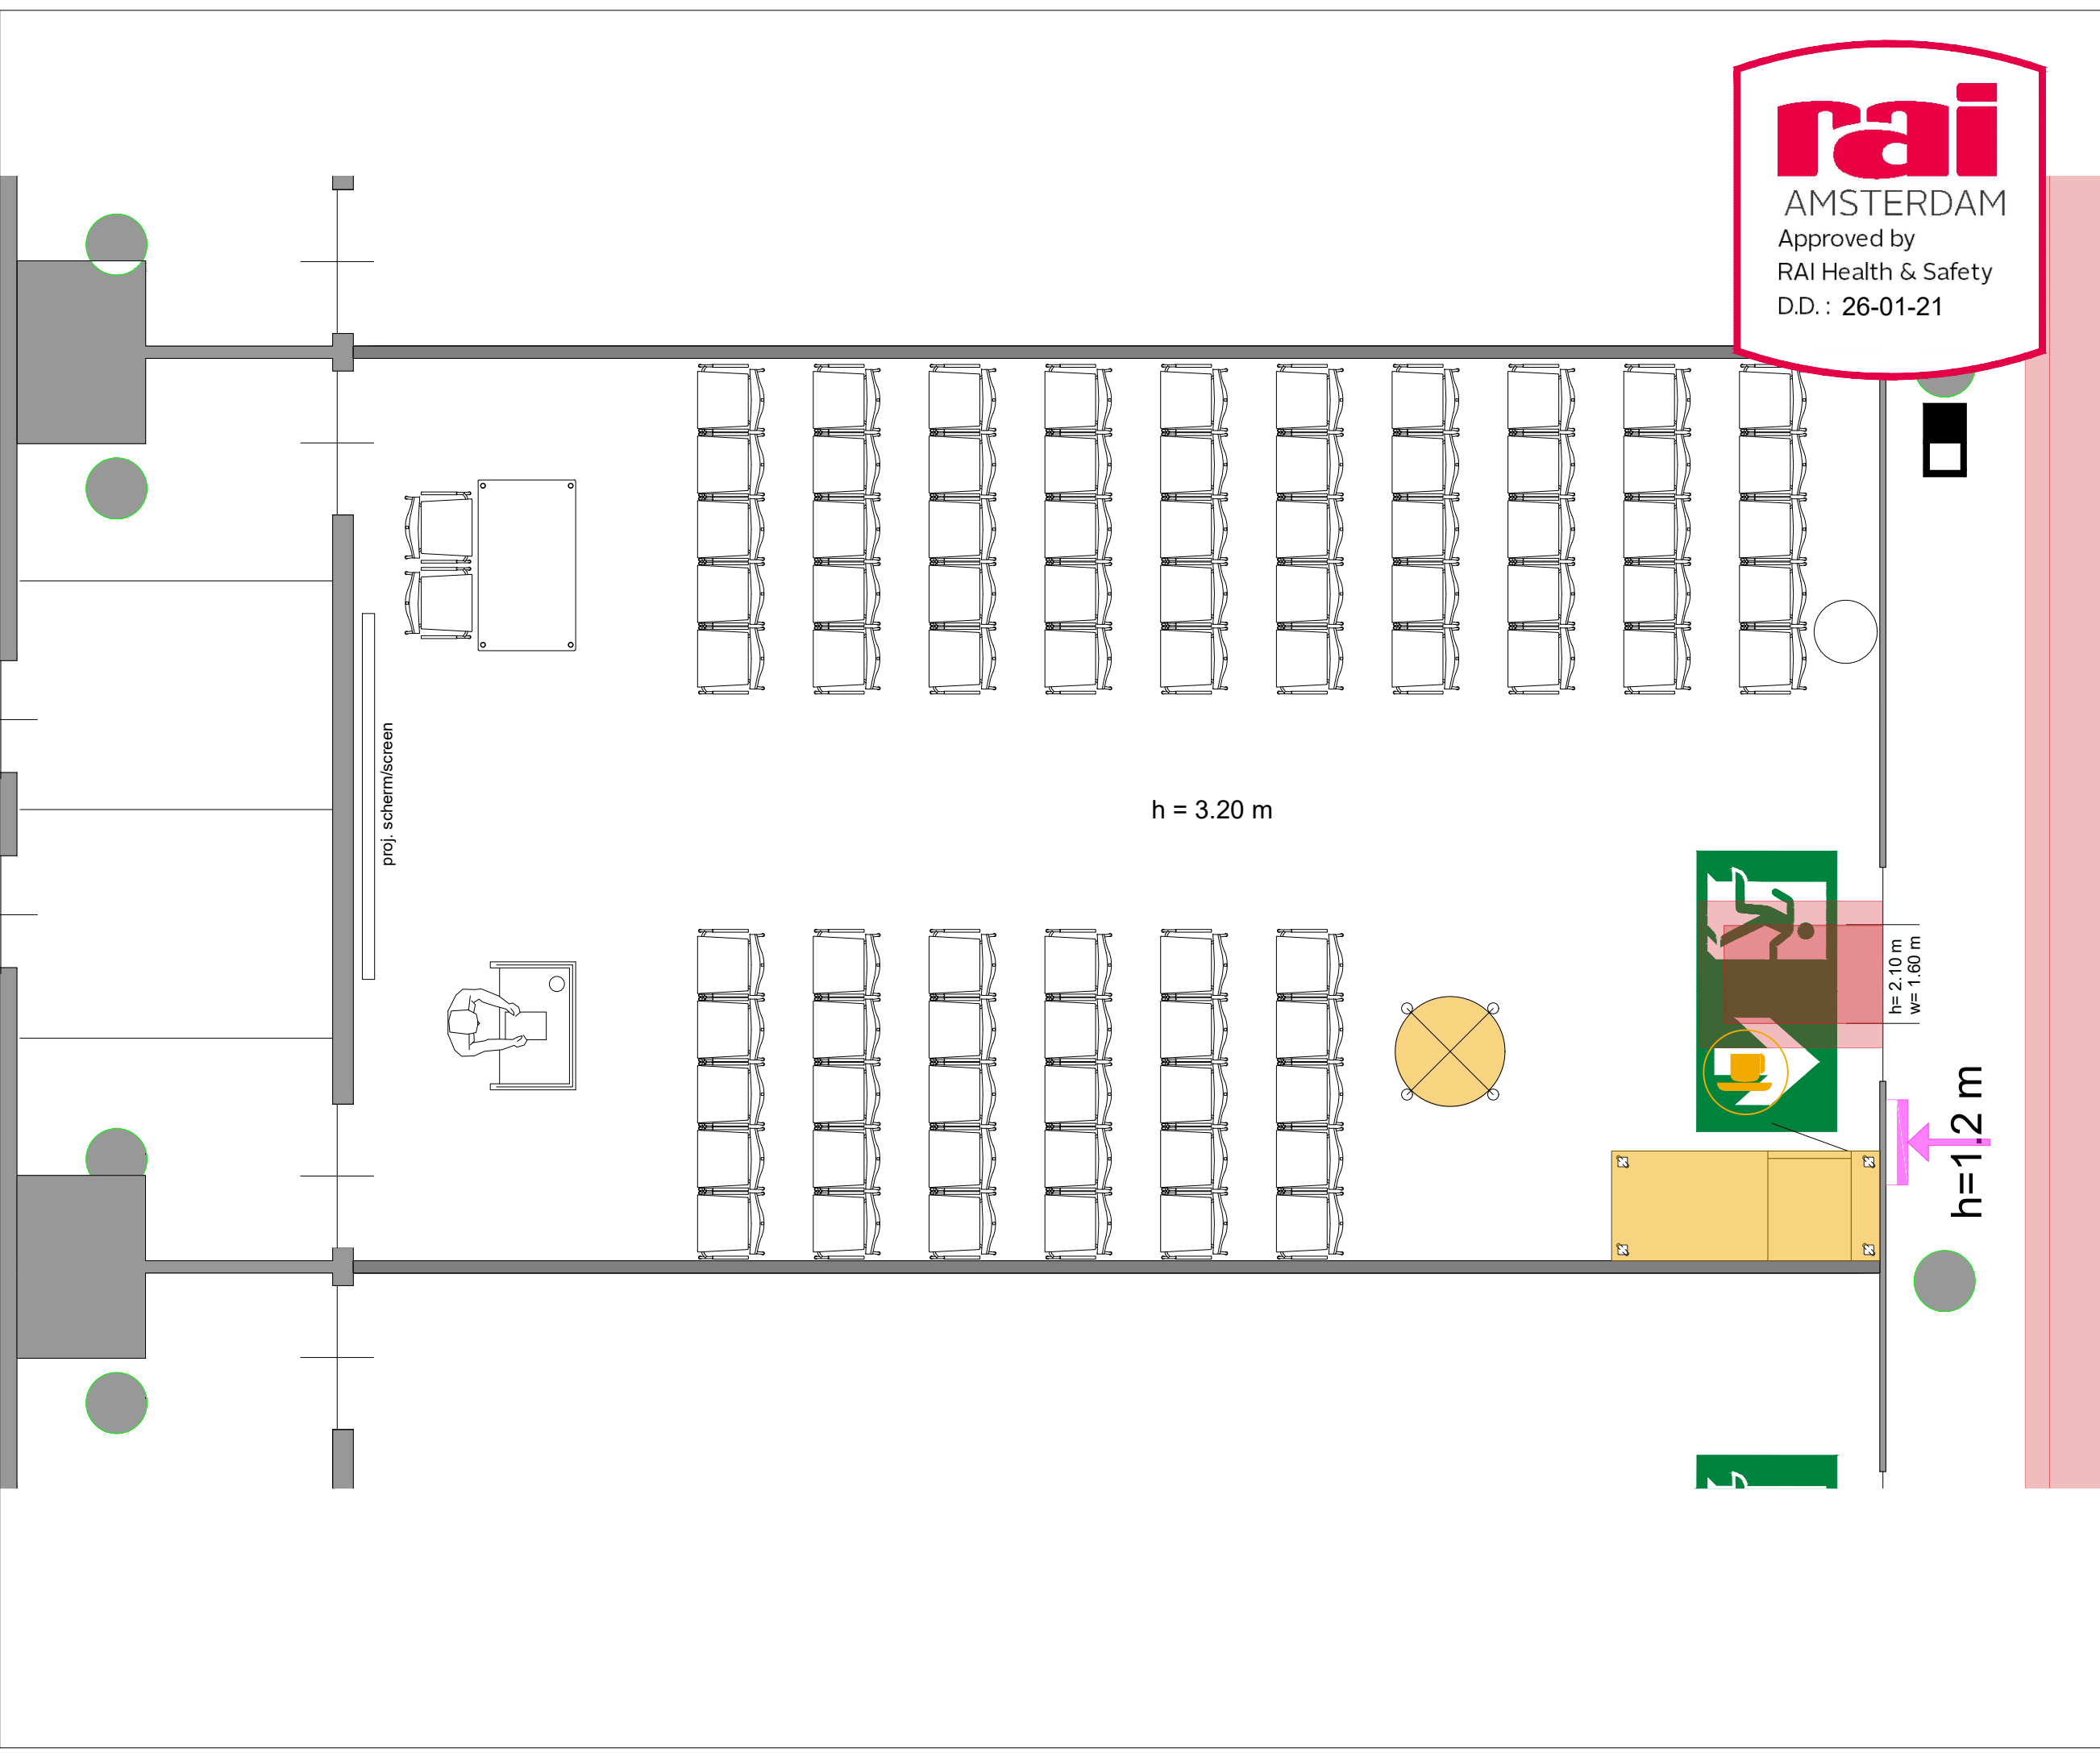


Symbol Legend

- Emergency Exit
- First Aid
- Fire Extinguisher
- Fire Hose Reel
- Fire Alarm Call Point
- Fire Hydrant
- Event Catering Outlet
- Event Coffee Point
- Female Toilet
- Male Toilet
- Accessible Toilet
- Cloakroom
- RAI Live Screen
- Rigging Point
- Electra & Data
- Water - Tap and Drain
- Drain
- Cable Duct

- Meubilair:**
- 1 table (140x80 cm)
 - 1 high table
 - 82 chairs


Virtual Tour

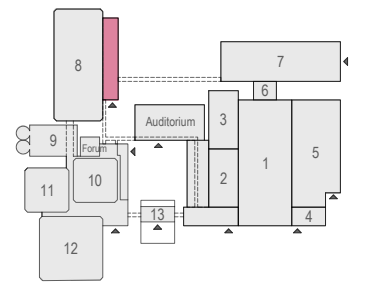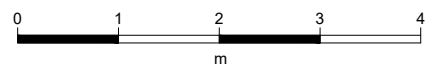

F.003 - 25



Drawing Number 594
 Date (dd-mm-yy) 12.10.2021
 Scale A3 1:50
 Drawn cadoffice@rai.nl
 Changes / Omissions excepted

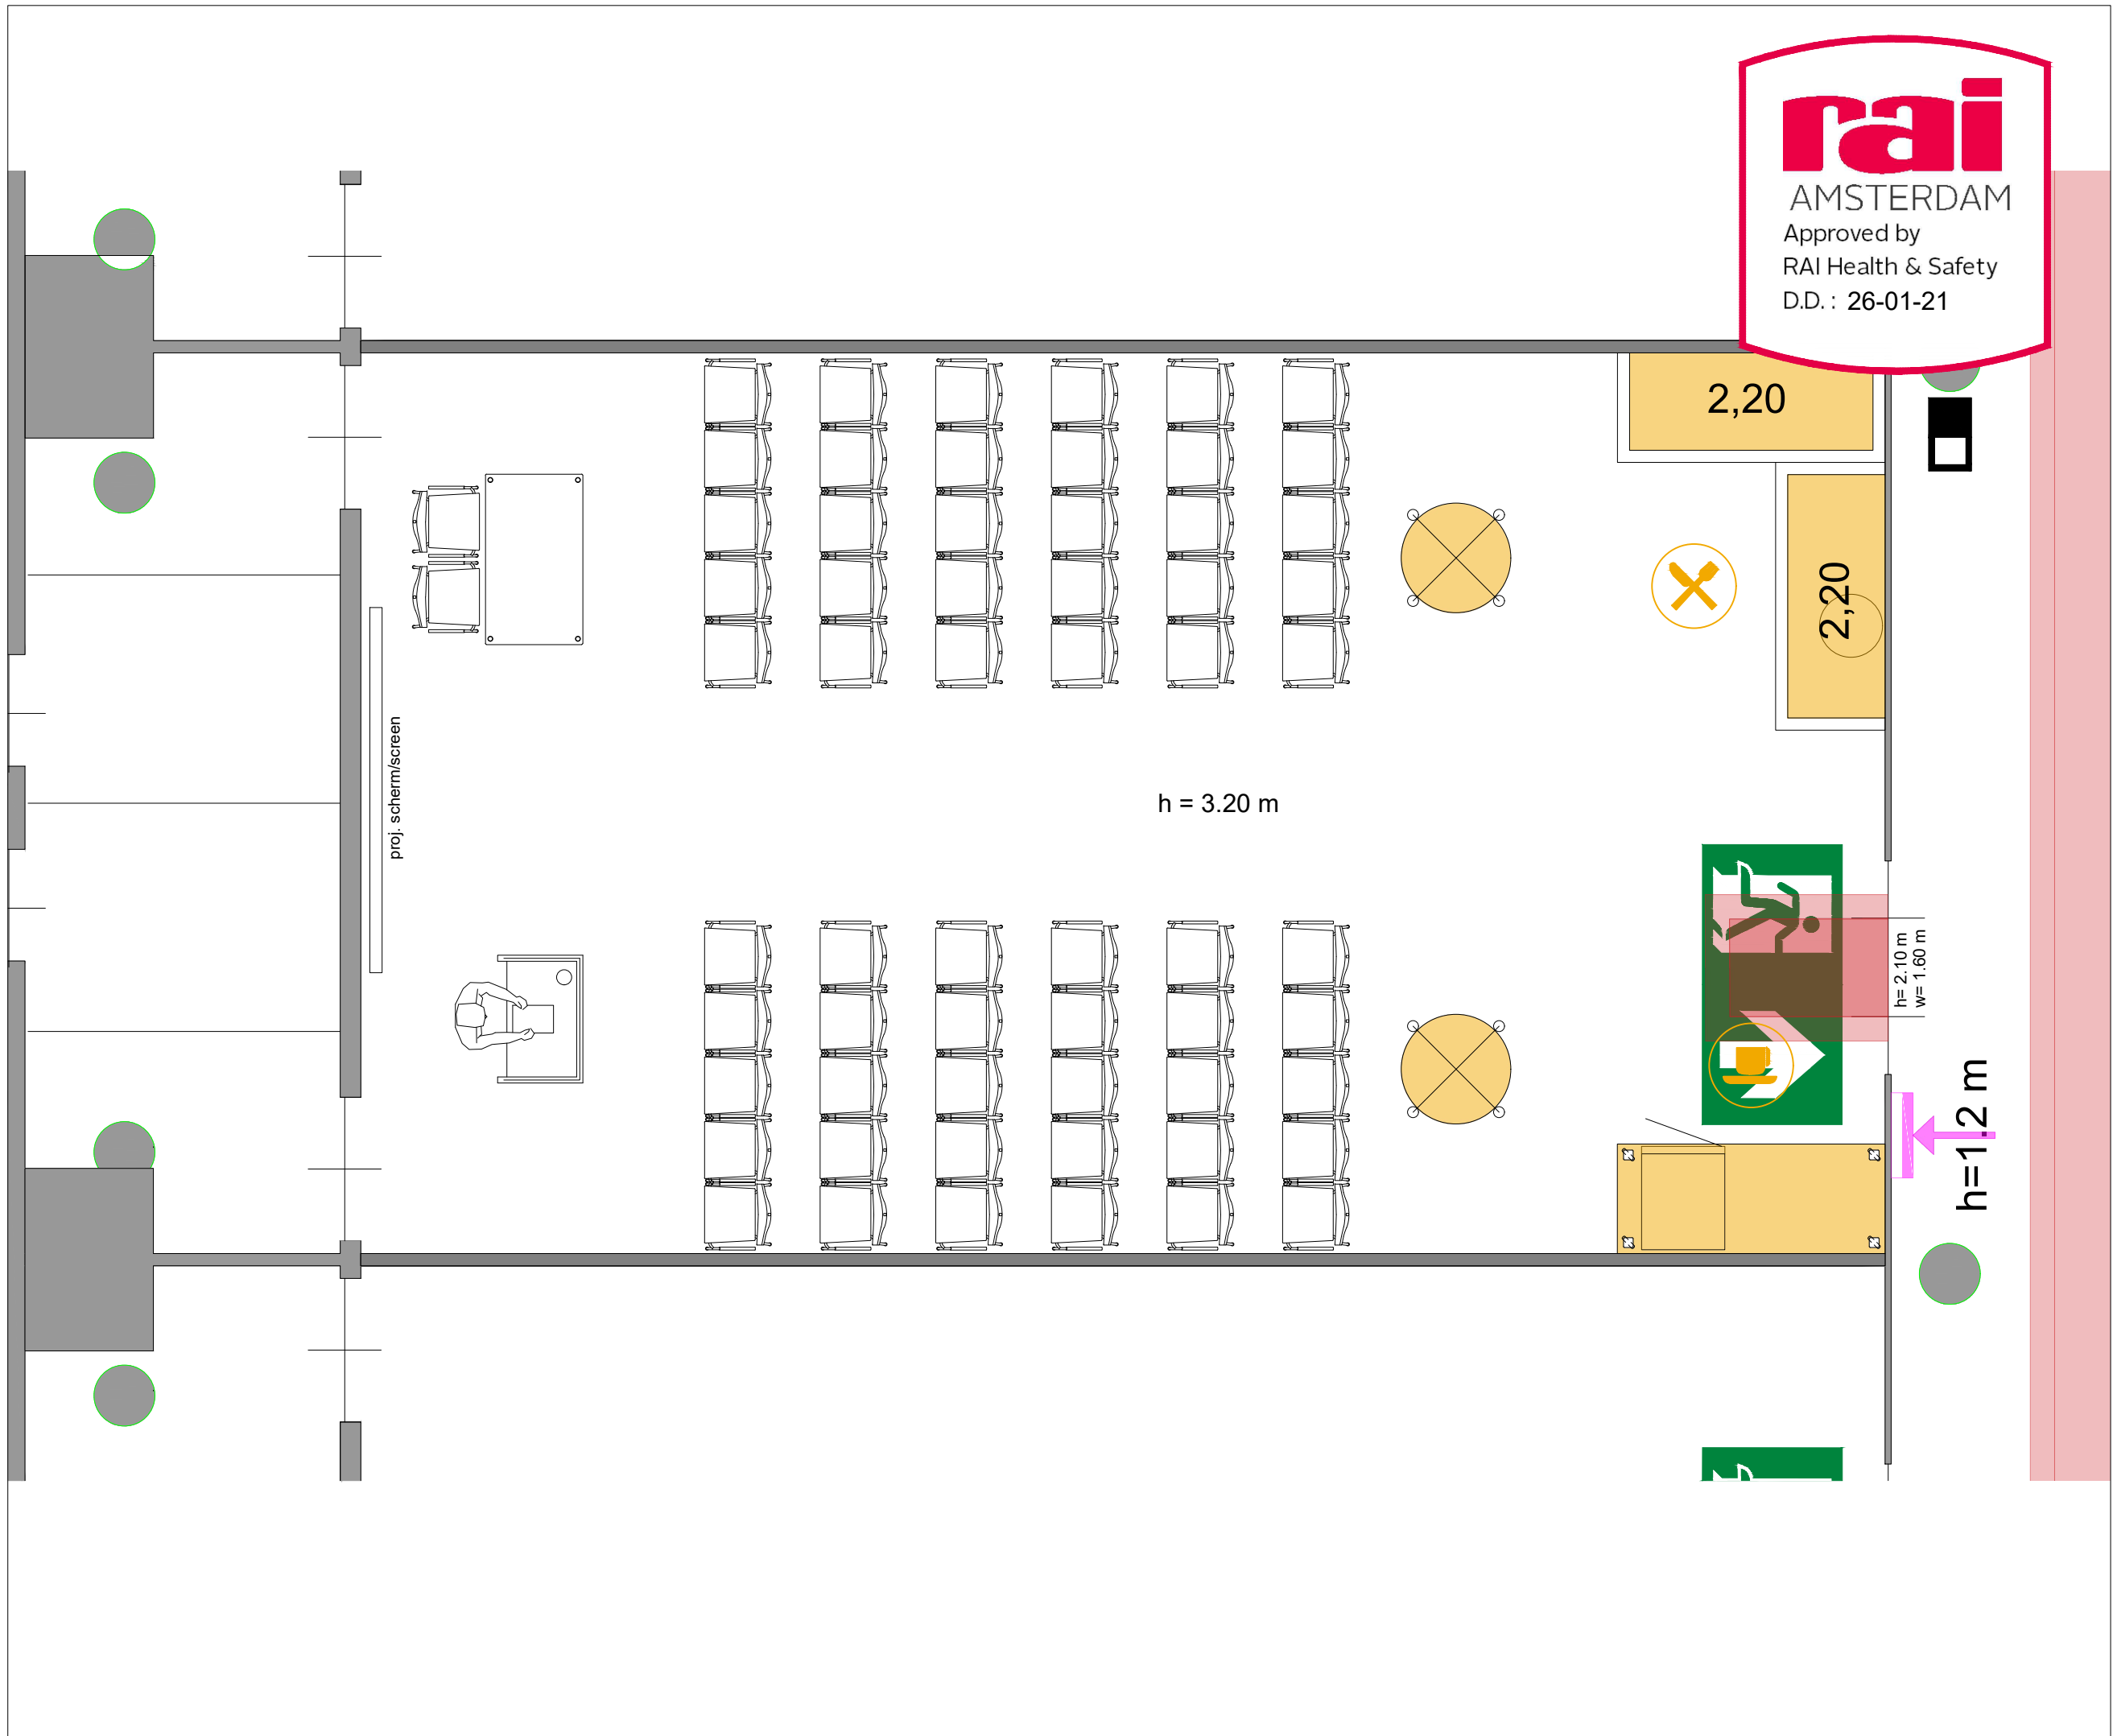



rai
 AMSTERDAM
 Approved by
 RAI Health & Safety
 D.D. : 26-01-21

Symbol Legend

- Emergency Exit
- First Aid
- Fire Extinguisher
- Fire Hose Reel
- Fire Alarm Call Point
- Fire Hydrant
- Event Catering Outlet
- Event Coffee Point
- Female Toilet
- Male Toilet
- Accessible Toilet
- Cloakroom
- RAI Live Screen
- Rigging Point
- Electra & Data
- Water - Tap and Drain
- Drain
- Cable Duct

Meubilair:
 - 1 table (140x80 cm)
 - 2 high tables
 - 62 chairs


Virtual Tour

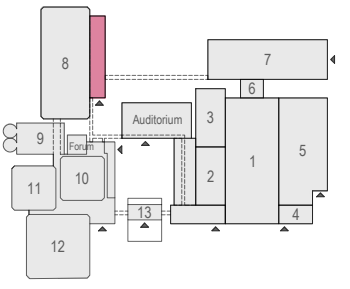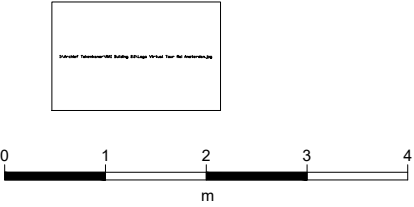

F.003 - 26

rai
 AMSTERDAM

Drawing Number 594
 Date (dd-mm-yy) 12.10.2021
 Scale A3 1:50
 Drawn cadoffice@rai.nl
 Changes / Omissions excepted


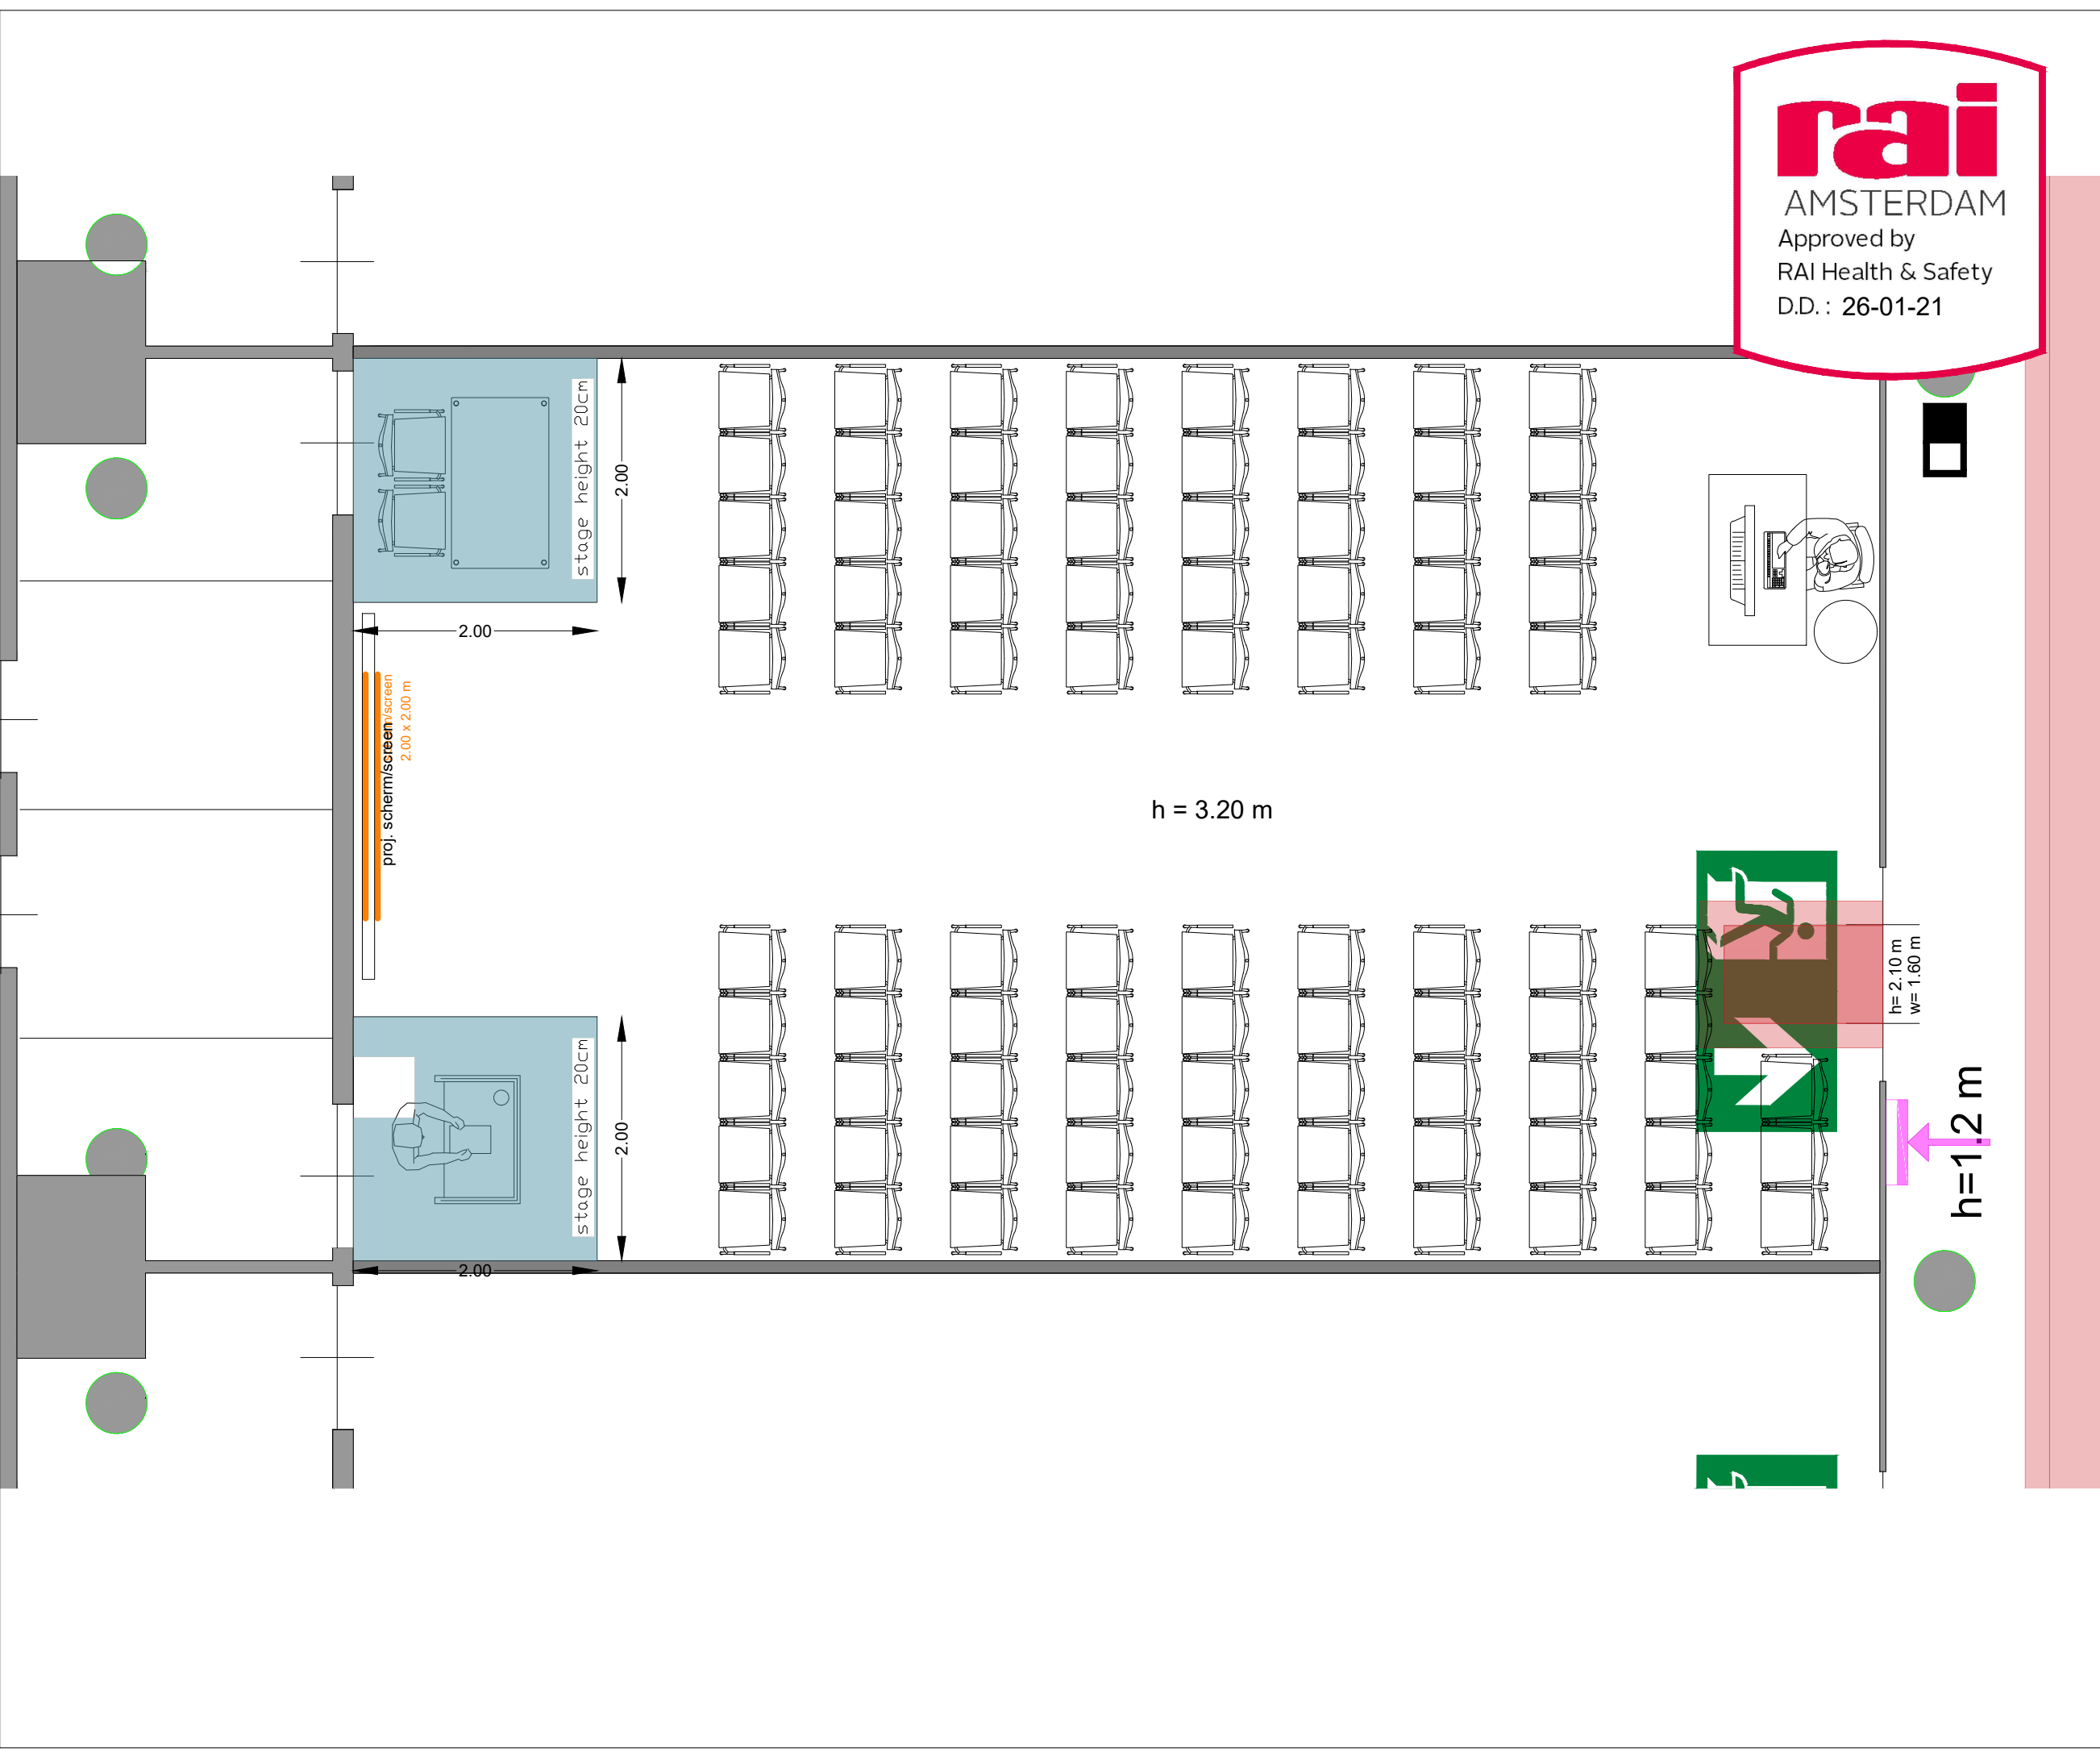


Symbol Legend

- Emergency Exit
- First Aid
- Fire Extinguisher
- Fire Hose Reel
- Fire Alarm Call Point
- Fire Hydrant
- Event Catering Outlet
- Event Coffee Point
- Female Toilet
- Male Toilet
- Accessible Toilet
- Cloakroom
- RAI Live Screen
- Rigging Point
- Electra & Data
- Water - Tap and Drain
- Drain
- Cable Duct

Meubilair:
 - 2 tables (140x80 cm)
 - 90 chairs

Virtual Tour

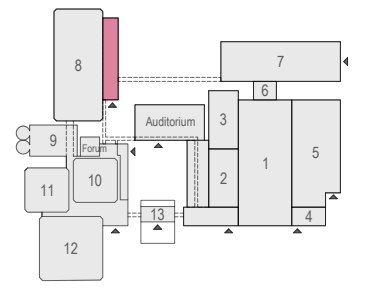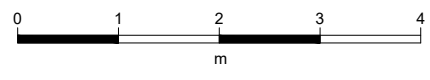

F.003 - 27



Drawing Number 594
 Date (dd-mm-yy) 12.10.2021
 Scale A3 1:50
 Drawn cadoffice@rai.nl
 Changes / Omissions excepted





Symbol Legend

- Emergency Exit
- First Aid
- Fire Extinguisher
- Fire Hose Reel
- Fire Alarm Call Point
- Fire Hydrant
- Event Catering Outlet
- Event Coffee Point
- Female Toilet
- Male Toilet
- Accessible Toilet
- Cloakroom
- RAI Live Screen
- Rigging Point
- Electra & Data
- Water - Tap and Drain
- Drain
- Cable Duct

Meubilair:
 - 2 tables (140x80 cm)
 - 77 chairs


Virtual Tour

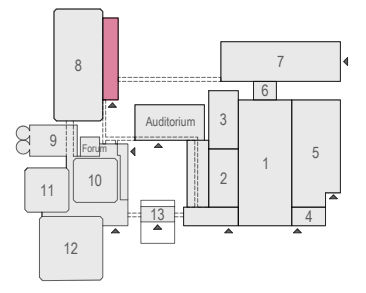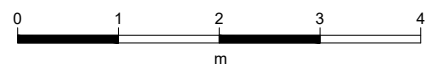

F.003 - 28



Drawing Number 594
 Date (dd-mm-yy) 12.10.2021
 Scale A3 1:50
 Drawn cadoffice@rai.nl
 Changes / Omissions excepted

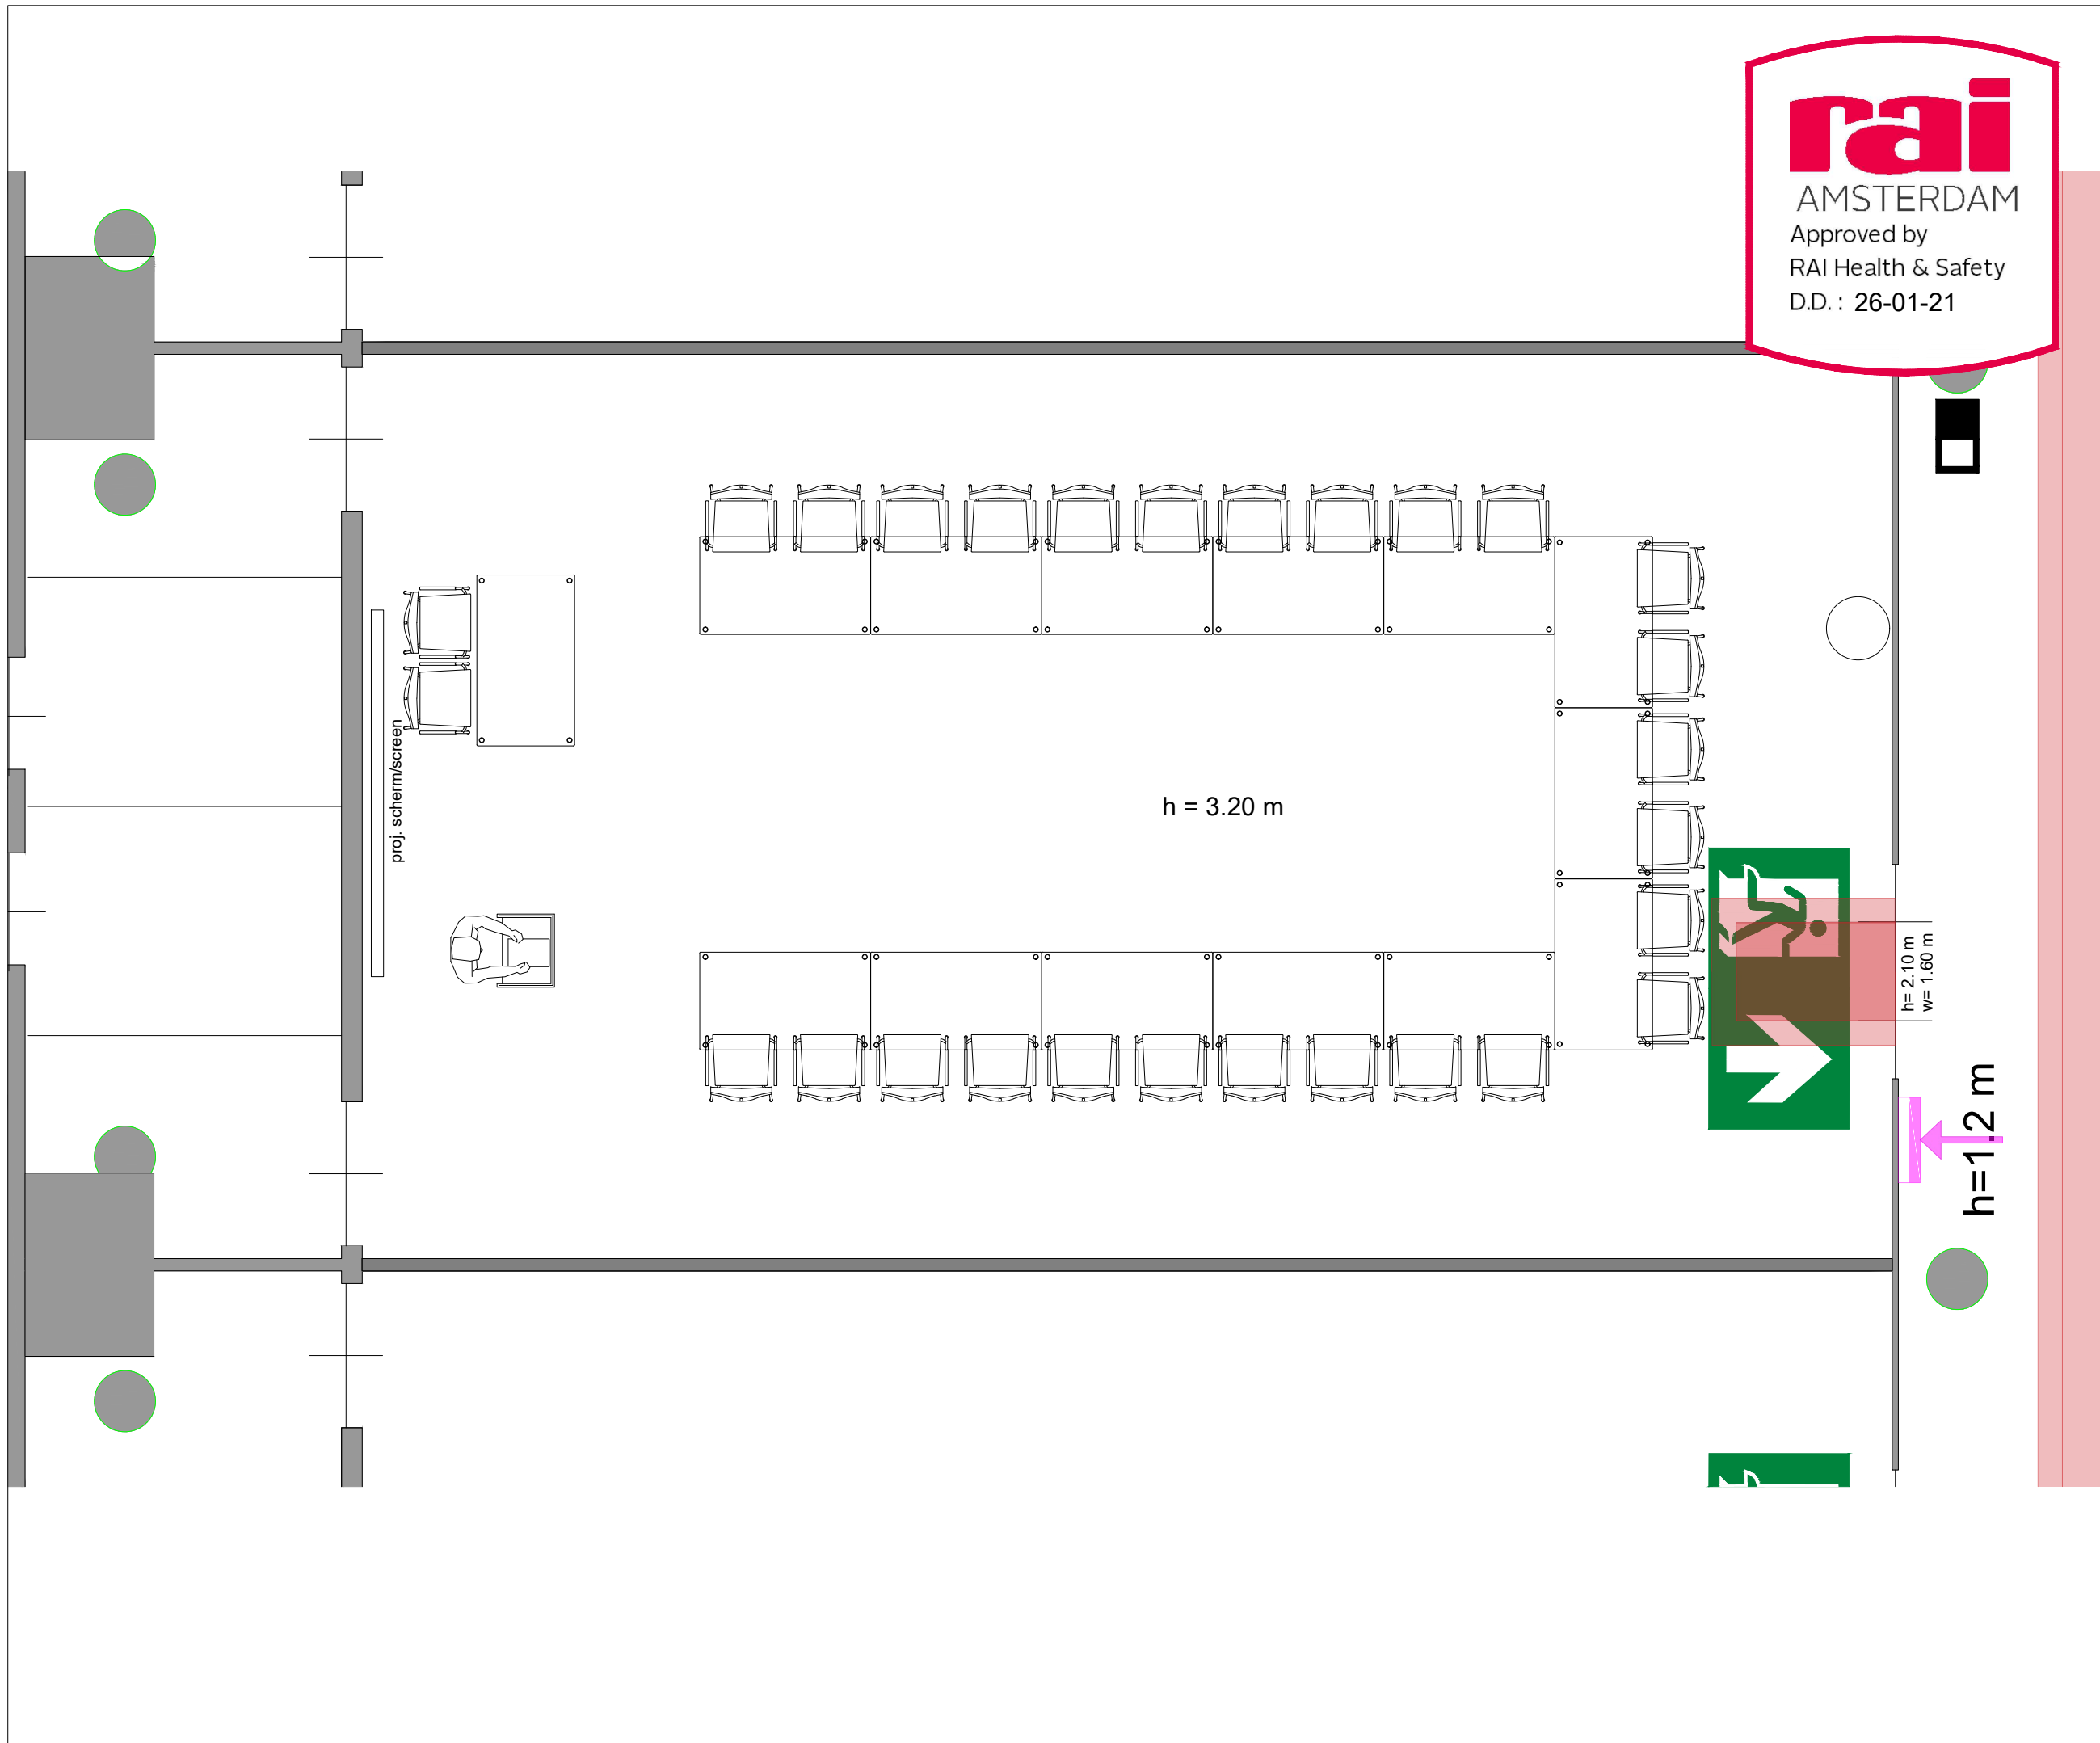

rai
 AMSTERDAM
 Approved by
 RAI Health & Safety
 D.D. : 26-01-21




Symbol Legend

- Emergency Exit
- First Aid
- Fire Extinguisher
- Fire Hose Reel
- Fire Alarm Call Point
- Fire Hydrant
- Event Catering Outlet
- Event Coffee Point
- Female Toilet
- Male Toilet
- Accessible Toilet
- Cloakroom
- RAI Live Screen
- Rigging Point
- Electra & Data
- Water - Tap and Drain
- Drain
- Cable Duct

Meubilair:

- 14 tables (140x80 cm)
- 28 chairs


Virtual Tour

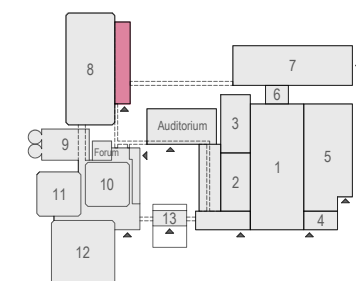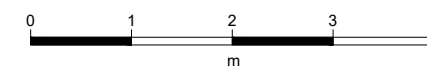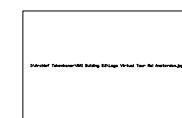

F.003 - 29

rai
 AMSTERDAM

Drawing Number 594
 Date (dd-mm-yy) 12.10.2021
 Scale A3 1:50
 Drawn cadoffice@rai.nl
 Changes / Omissions excepted

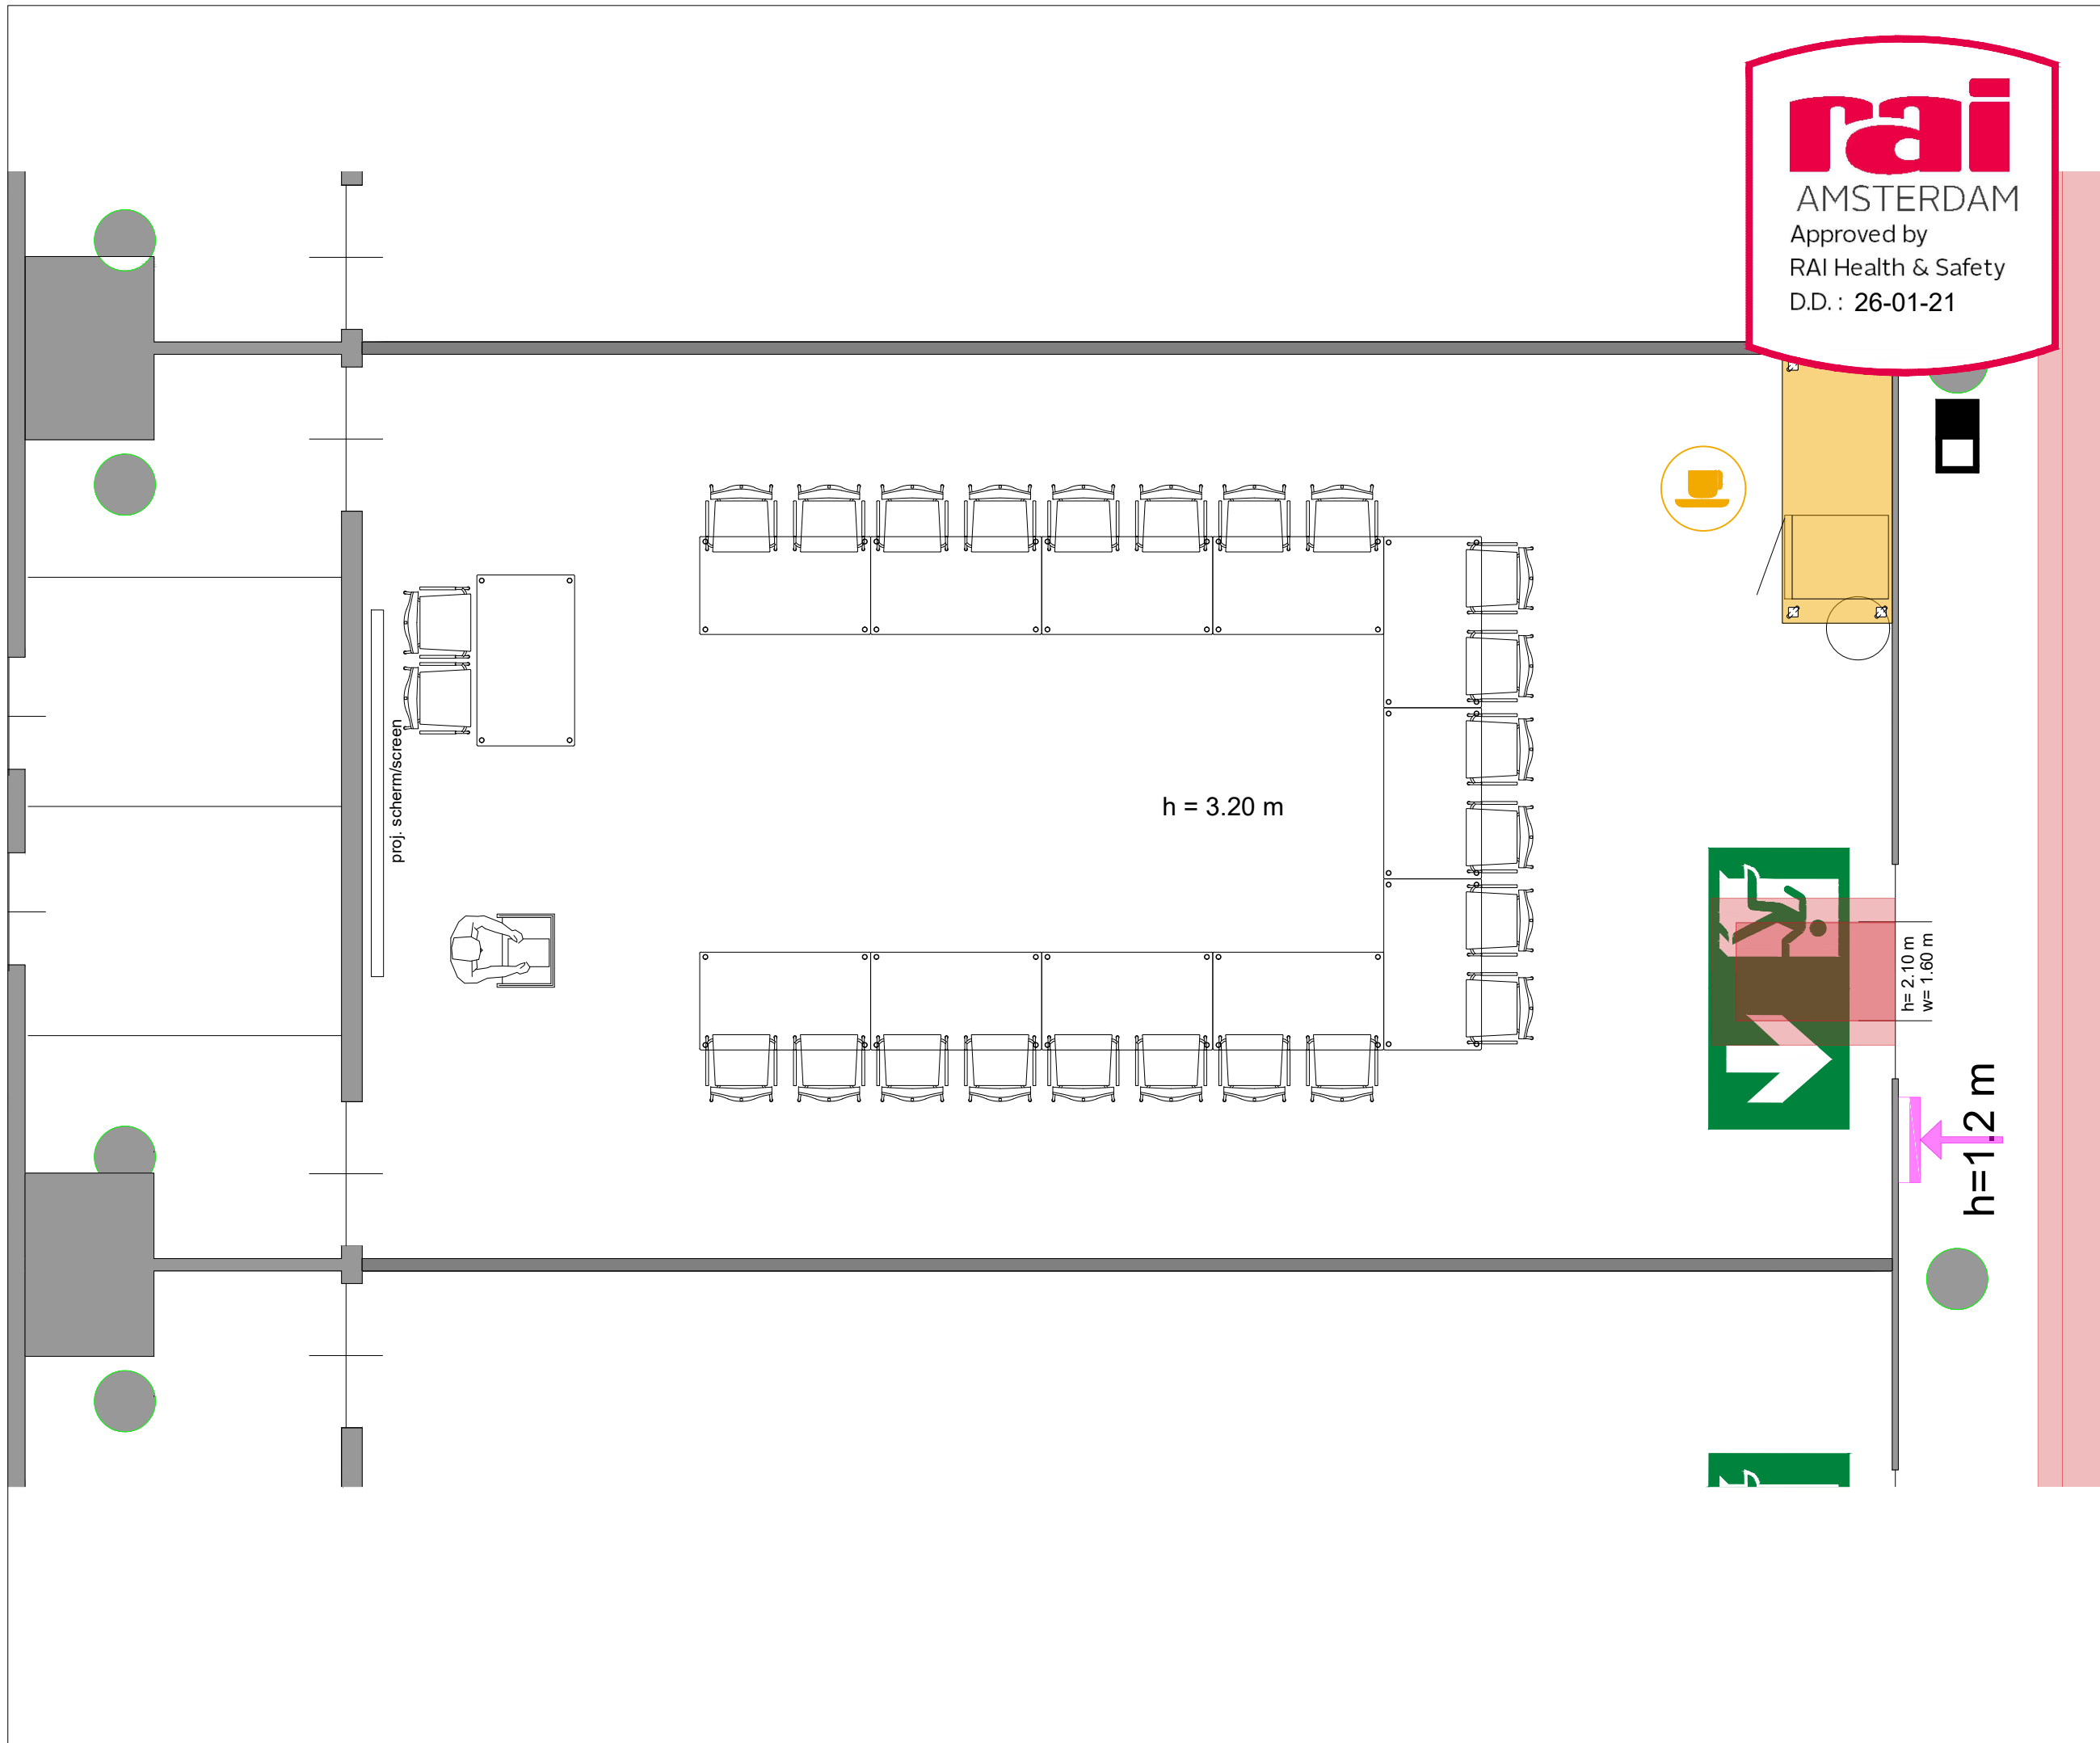

rai
 AMSTERDAM
 Approved by
 RAI Health & Safety
 D.D. : 26-01-21




Symbol Legend

- Emergency Exit
- First Aid
- Fire Extinguisher
- Fire Hose Reel
- Fire Alarm Call Point
- Fire Hydrant
- Event Catering Outlet
- Event Coffee Point
- Female Toilet
- Male Toilet
- Accessible Toilet
- Cloakroom
- RAI Live Screen
- Rigging Point
- Electra & Data
- Water - Tap and Drain
- Drain
- Cable Duct

Meubilair:

- 12 tables (140x80 cm)
- 24 chairs


Virtual Tour

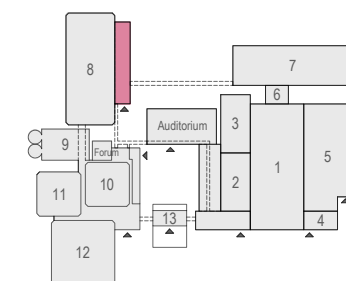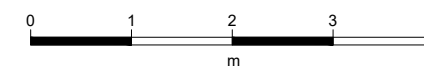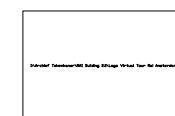

F.003 - 30

rai
 AMSTERDAM

Drawing Number 594
 Date (dd-mm-yy) 12.10.2021
 Scale A3 1:50
 Drawn cadoffice@rai.nl
 Changes / Omissions excepted

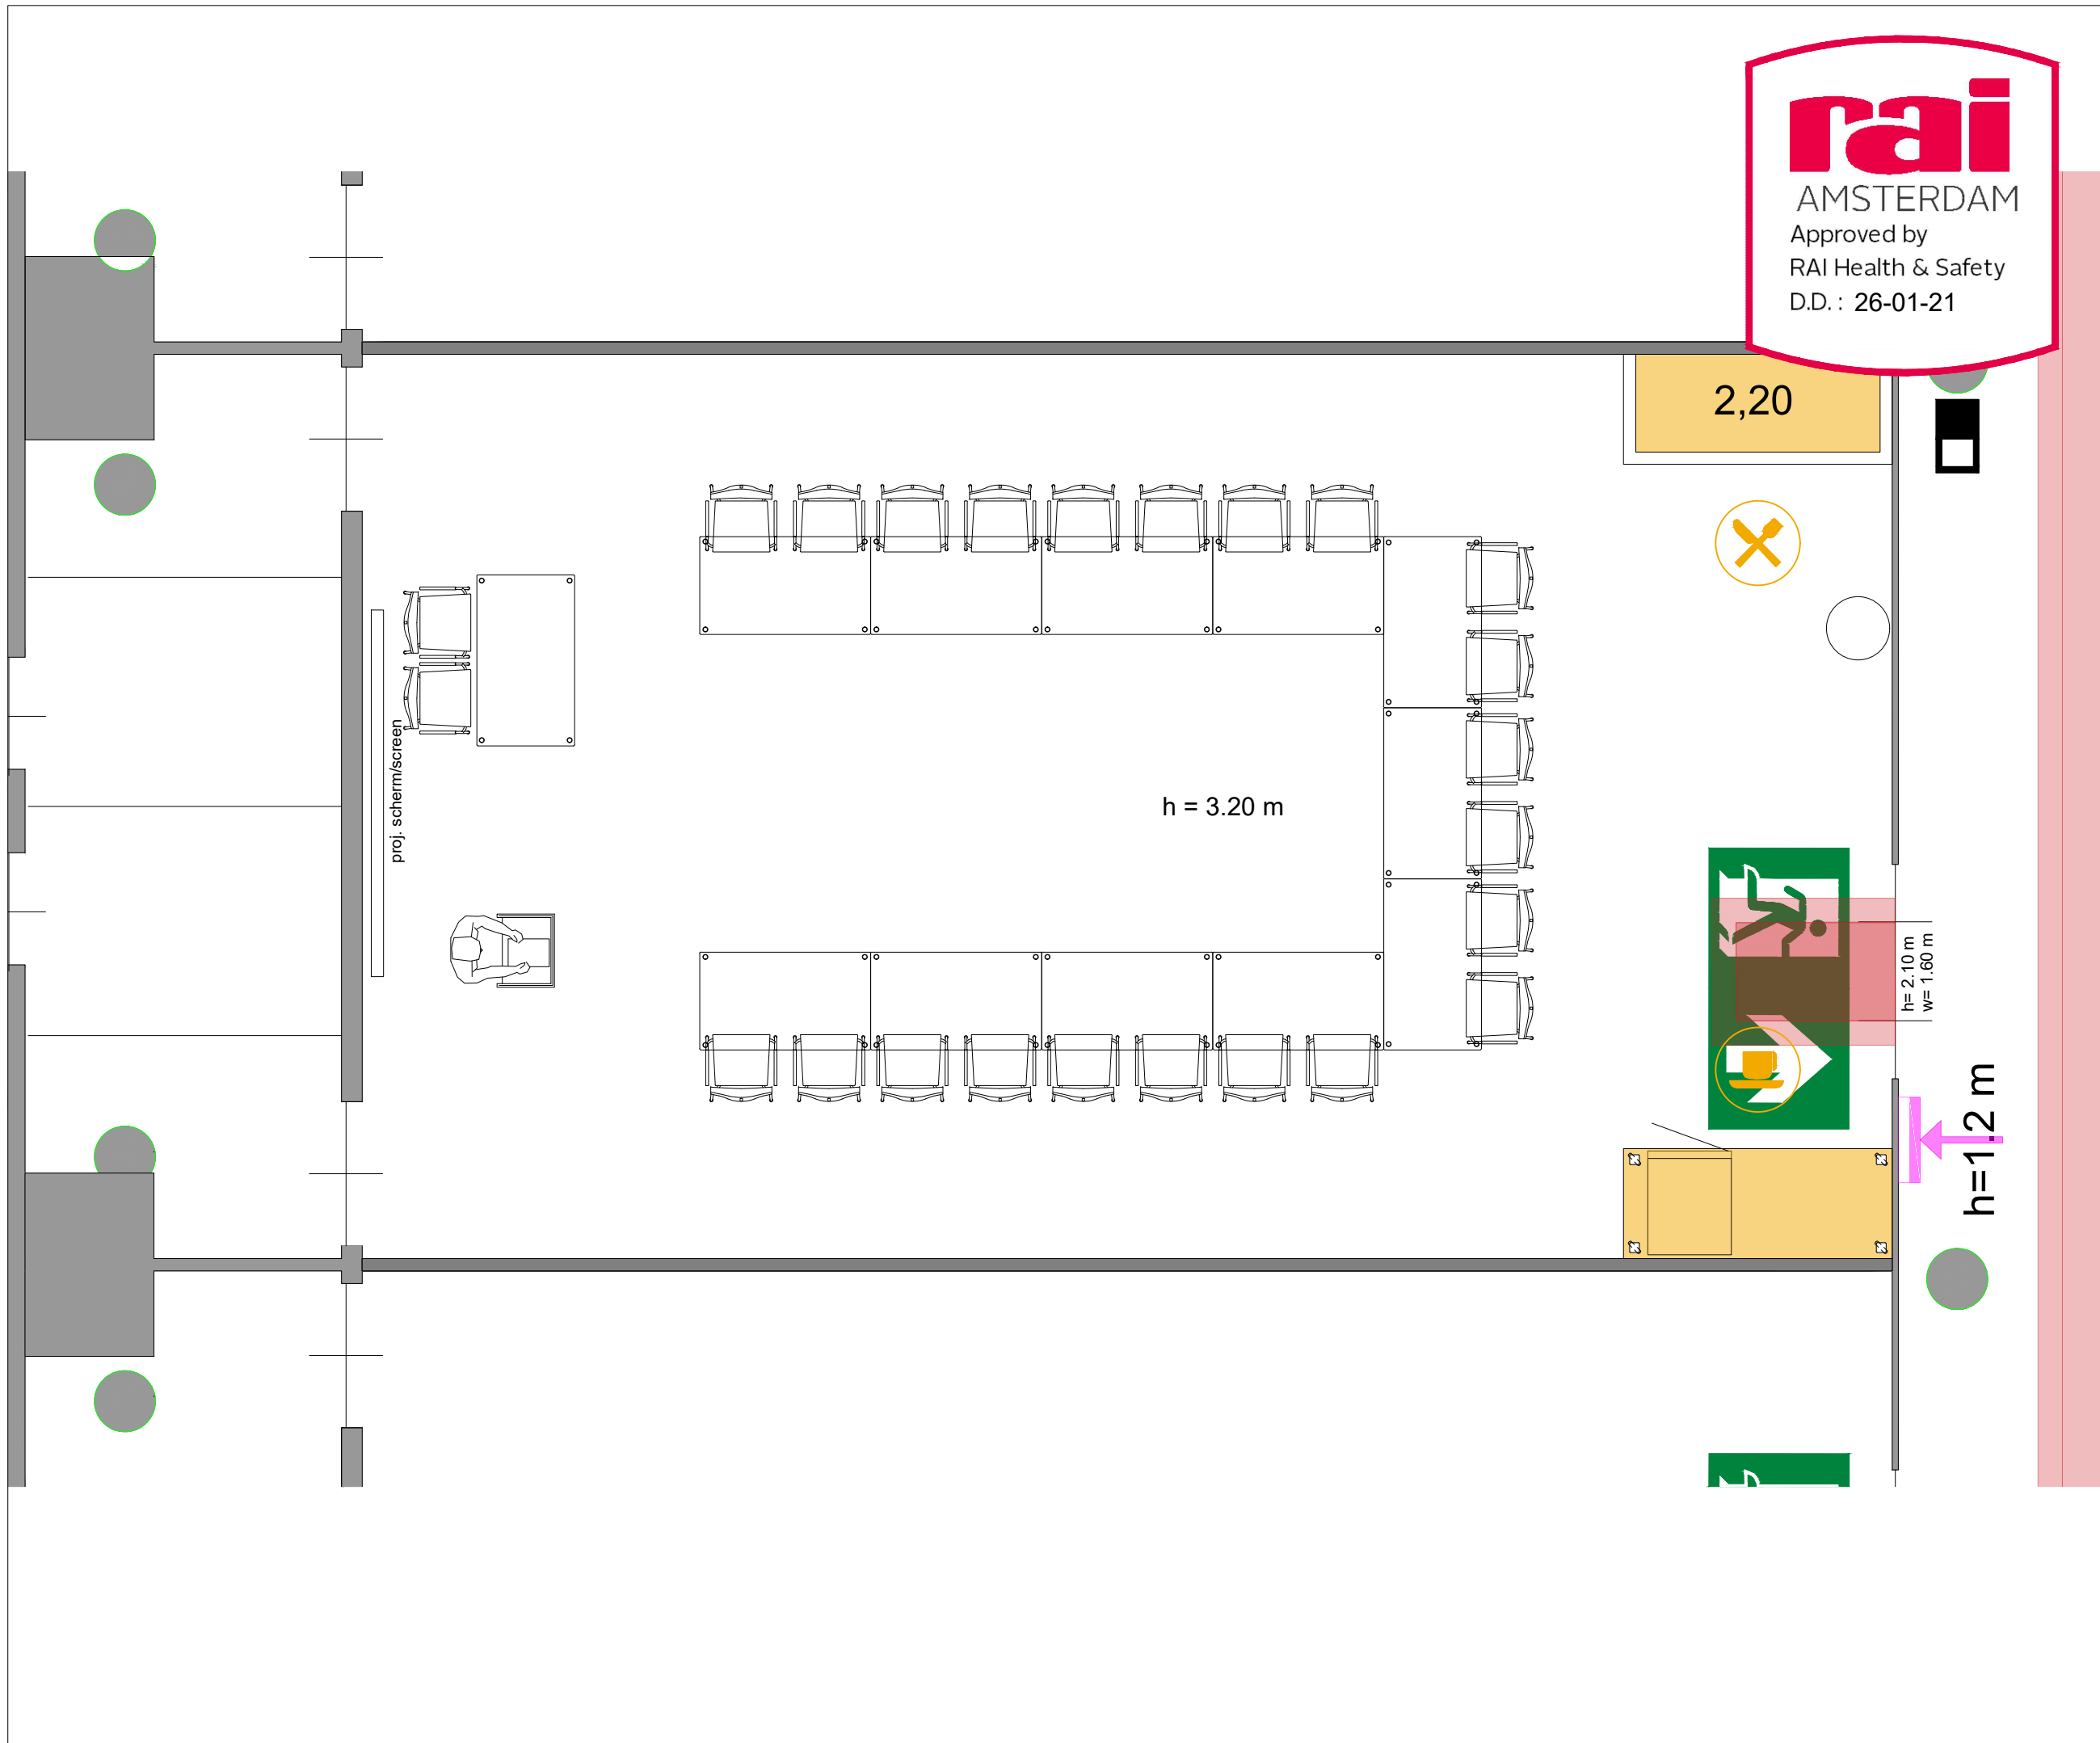




Symbol Legend

- Emergency Exit
- First Aid
- Fire Extinguisher
- Fire Hose Reel
- Fire Alarm Call Point
- Fire Hydrant
- Event Catering Outlet
- Event Coffee Point
- Female Toilet
- Male Toilet
- Accessible Toilet
- Cloakroom
- RAI Live Screen
- Rigging Point
- Electra & Data
- Water - Tap and Drain
- Drain
- Cable Duct

Meubilair:

- 12 tables (140x80 cm)
- 24 chairs

Virtual Tour

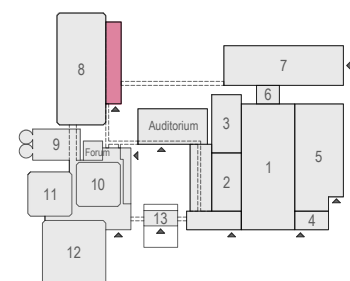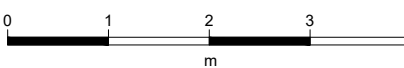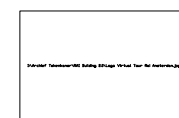

F.003 - 31

rai
AMSTERDAM

Drawing Number 594
Date (dd-mm-yy) 12.10.2021
Scale A3 1:50
Drawn cadoffice@rai.nl
Changes / Omissions excepted