
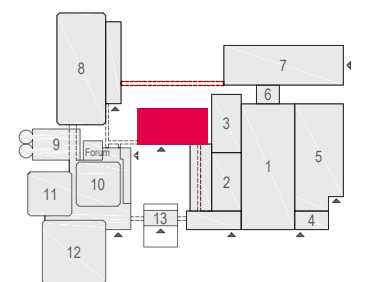


Content

- 01 RAI Buffet style Blocktables Emerald Room 104 pax
- 02 RAI Buffet style Roundtables Emerald Room 130 pax
- 03 RAI Cabaret style 1 168 pax
- 04 RAI Carre style 1 56 pax
- 05 RAI Classroom style 1 98 pax
- 06 RAI Sitdown style 1 Blocktables 128 pax
- 07 RAI Sitdown style 1 Roundtables 170 pax
- 08 RAI Theatre style 1 266 pax
- 09 RAI U-shape style 1 44 pax


Virtual Tour

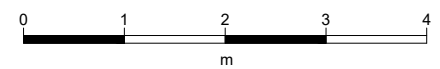

Emerald Room

rai
AMSTERDAM

Drawing Number 627
Date (dd-mm-yy) 18.01.2021
Drawn cadoffice@rai.nl
Changes / Omissions excepted

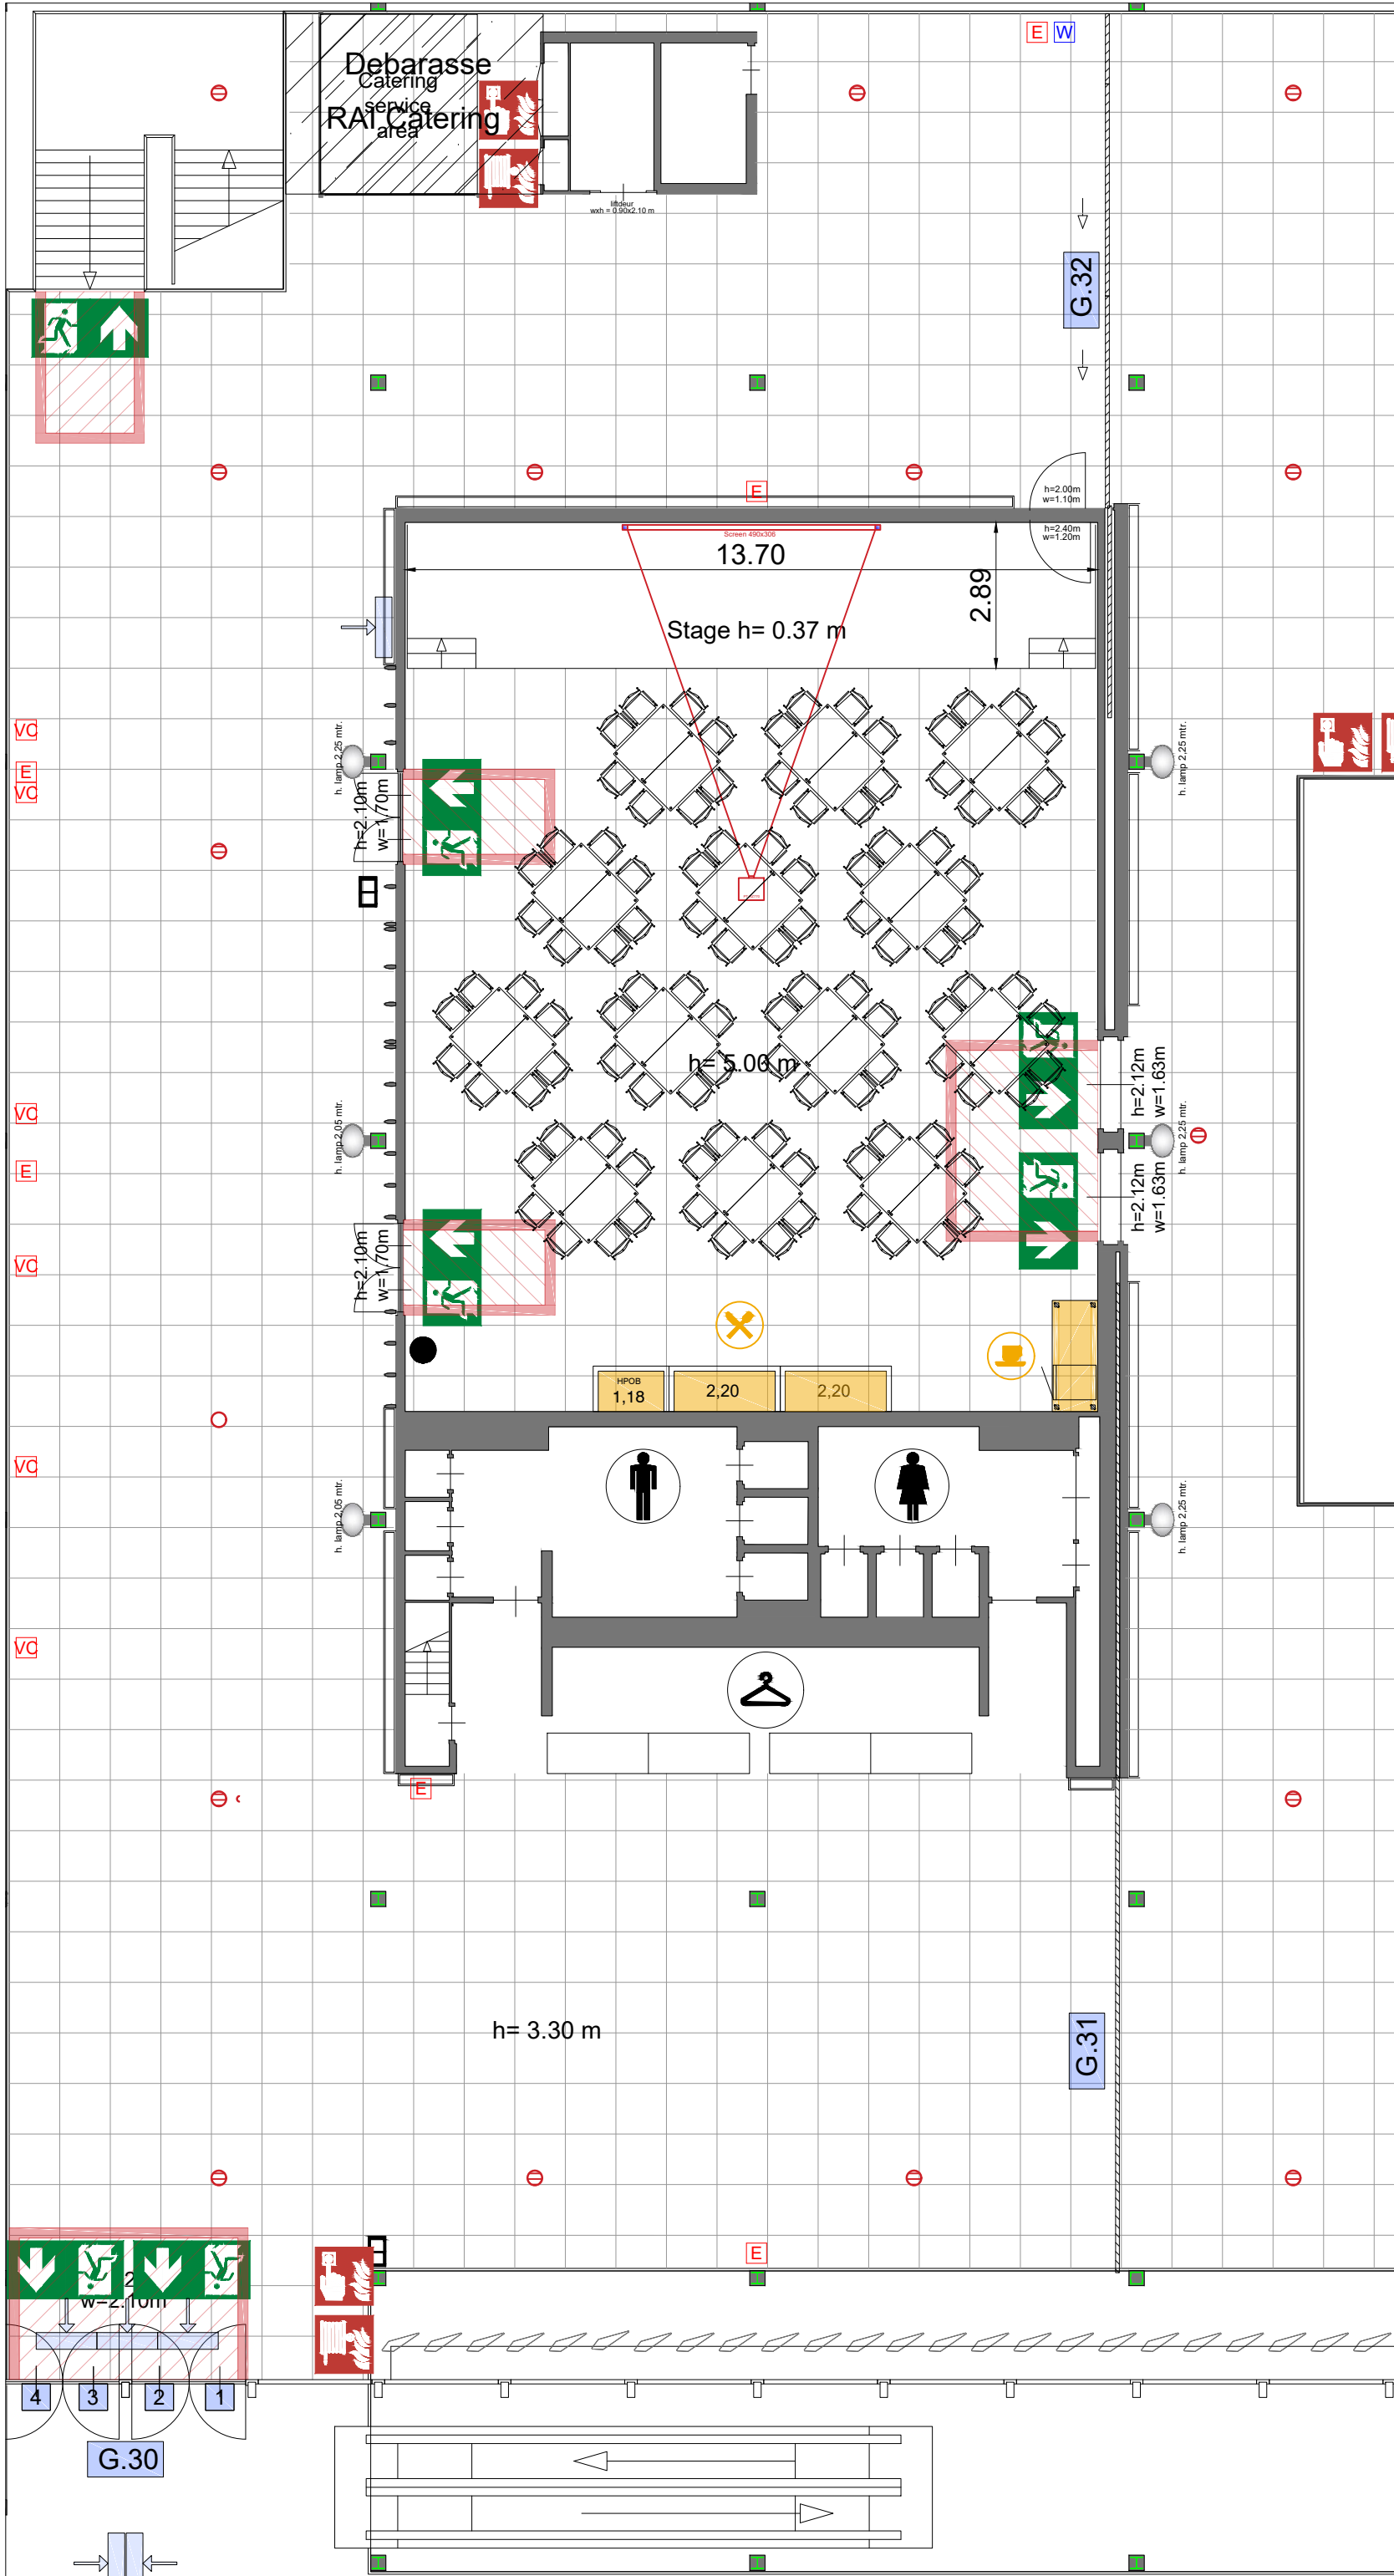



Symbol Legend

- Emergency Exit
- First Aid
- Fire Extinguisher
- Fire Hose Reel
- Fire Alarm Call Point
- Fire Hydrant
- Event Catering Outlet
- Event Coffee Point
- Female Toilet
- Male Toilet
- Accessible Toilet
- Cloakroom
- RAI Live Screen
- Rigging Point
- Electra & Data
- Water - Tap and Drain
- Drain
- Cable Duct

Meubilair:

- 26 tables (140x80 cm)
- 104 chairs


Virtual Tour

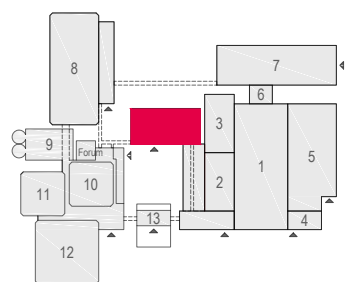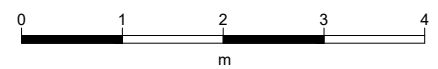

Emerald Room - 01

rai
AMSTERDAM

Drawing Number 627
 Date (dd-mm-yy) 18.01.2021
 Scale A3 1:125
 Drawn cadoffice@rai.nl
 Changes / Omissions excepted

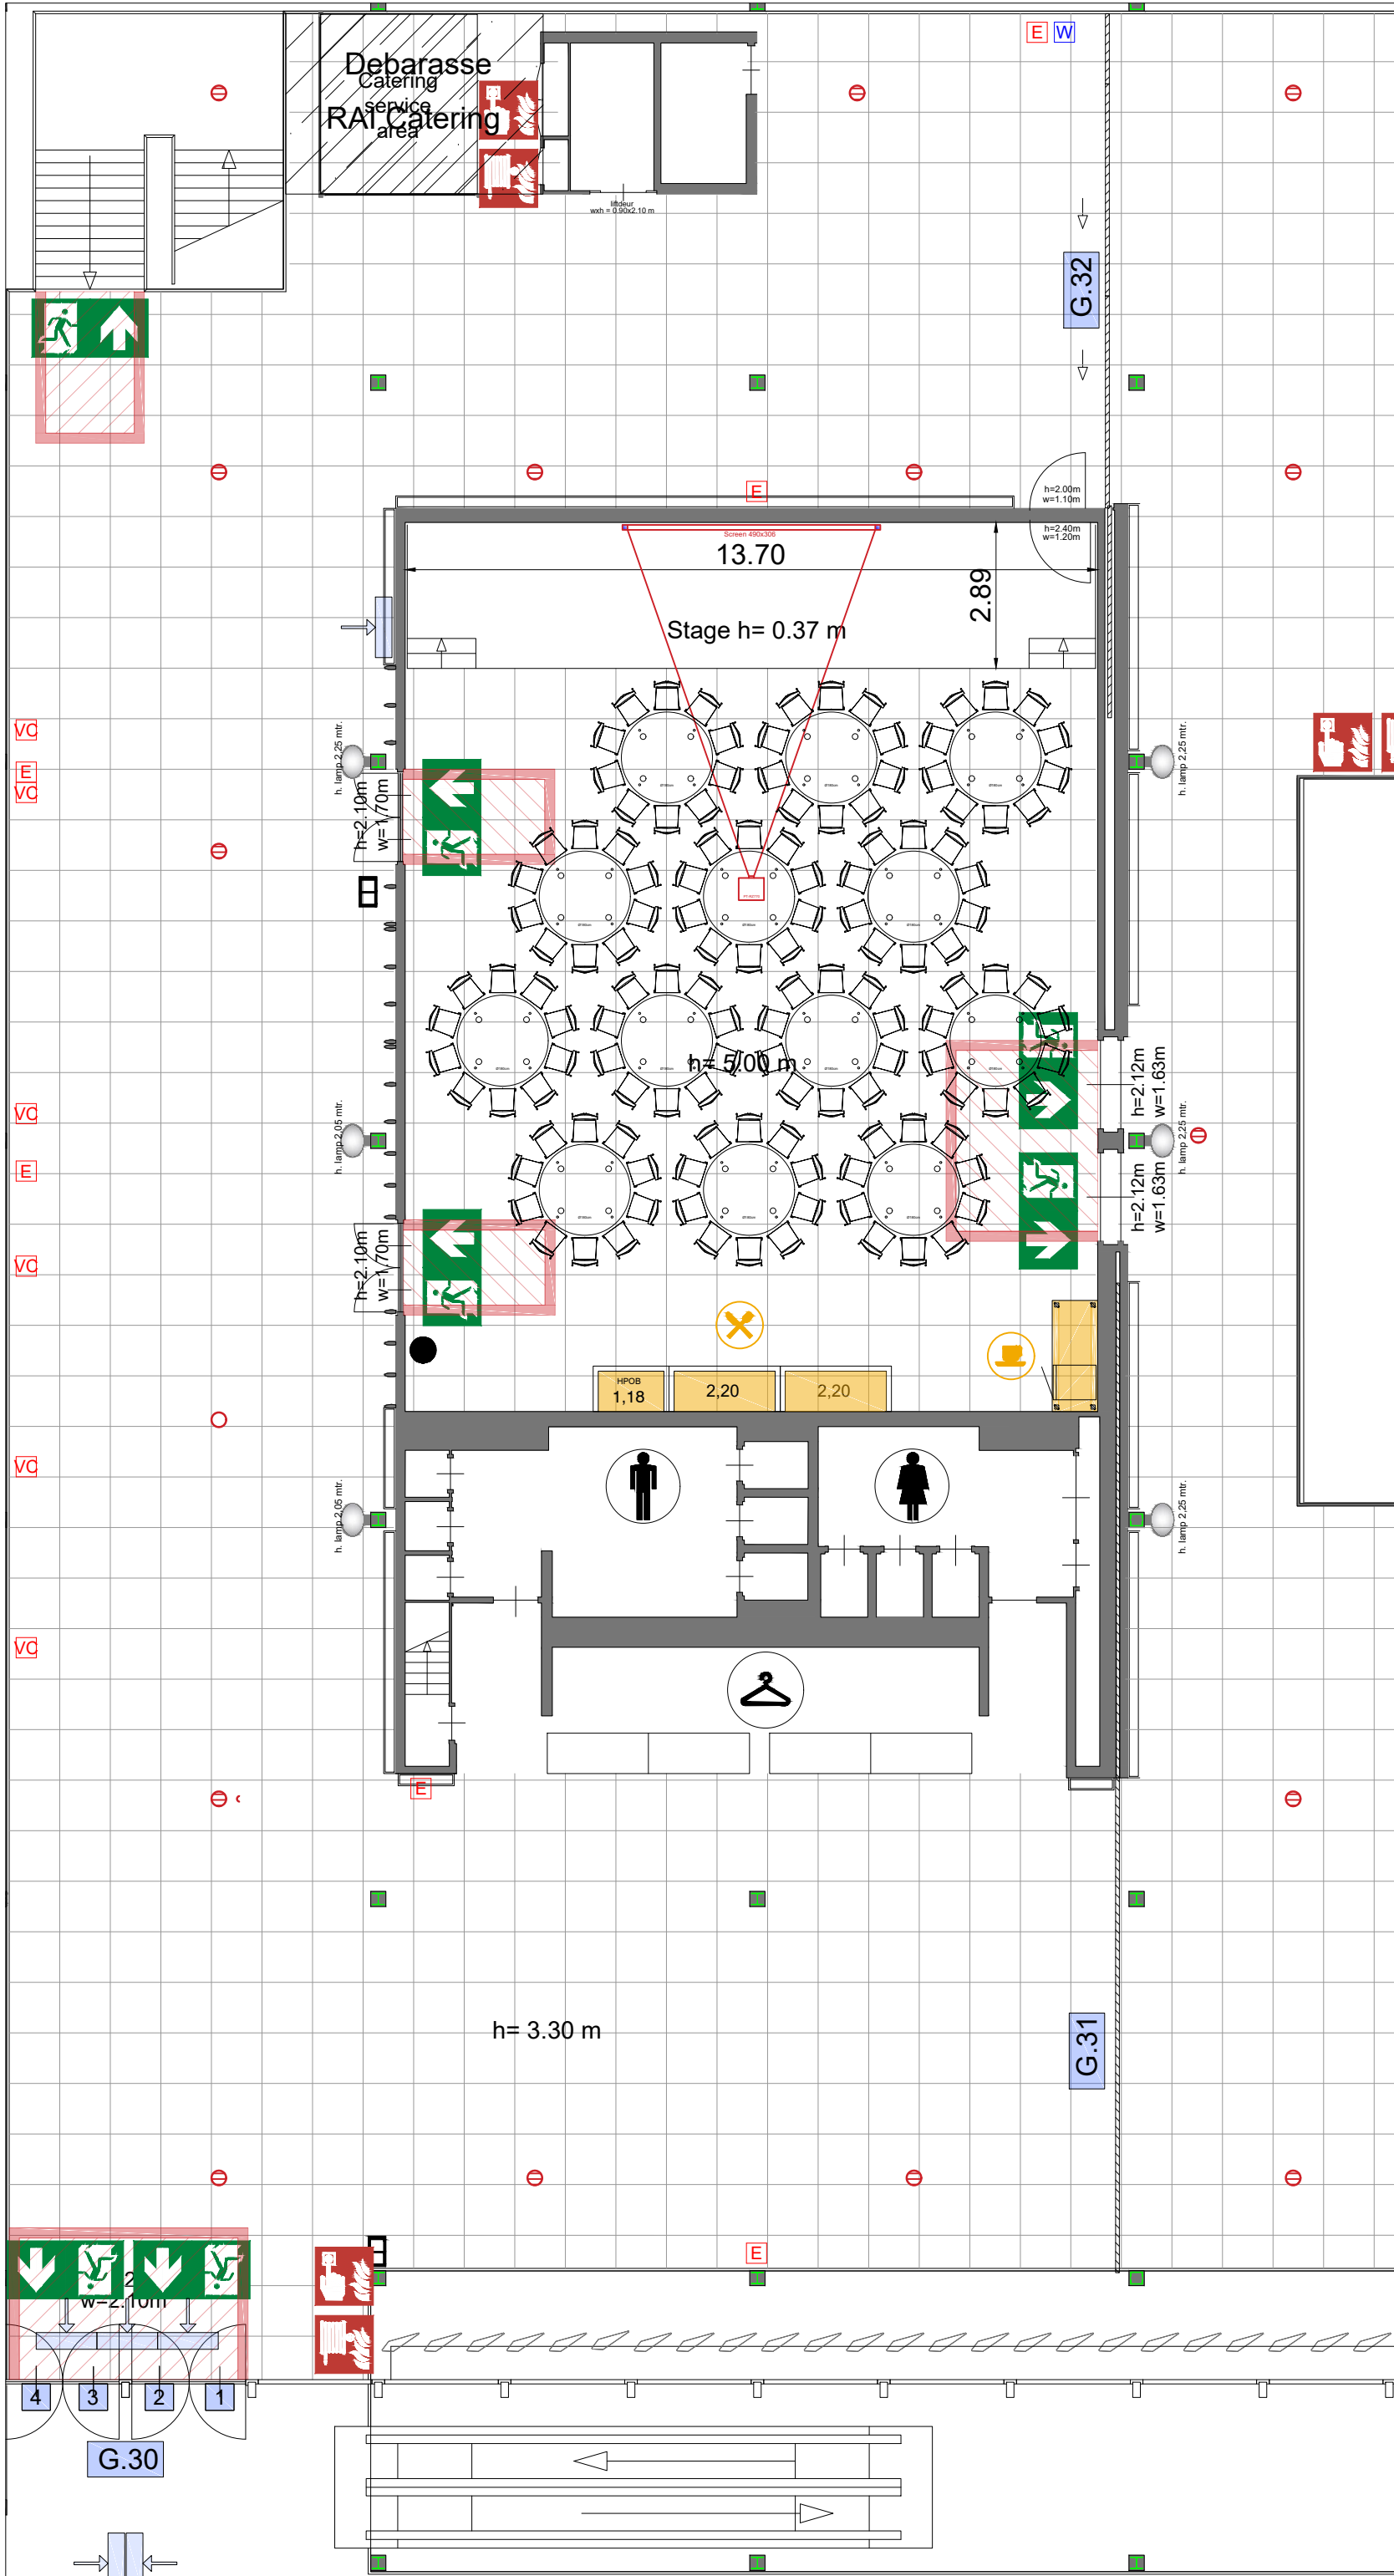



Symbol Legend

- Emergency Exit
- First Aid
- Fire Extinguisher
- Fire Hose Reel
- Fire Alarm Call Point
- Fire Hydrant
- Event Catering Outlet
- Event Coffee Point
- Female Toilet
- Male Toilet
- Accessible Toilet
- Cloakroom
- RAI Live Screen
- Rigging Point
- Electra & Data
- Water - Tap and Drain
- Drain
- Cable Duct

Meubilair:

- 13 tables (140x80 cm)
- 130 chairs


Virtual Tour

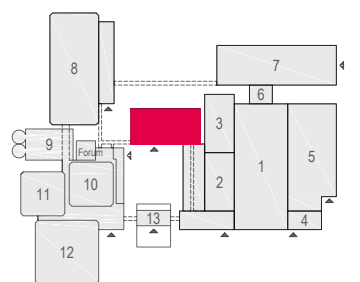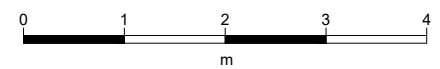

Emerald Room - 02

rai
AMSTERDAM

Drawing Number 627
 Date (dd-mm-yy) 18.01.2021
 Scale A3 1:125
 Drawn cadoffice@rai.nl
 Changes / Omissions excepted

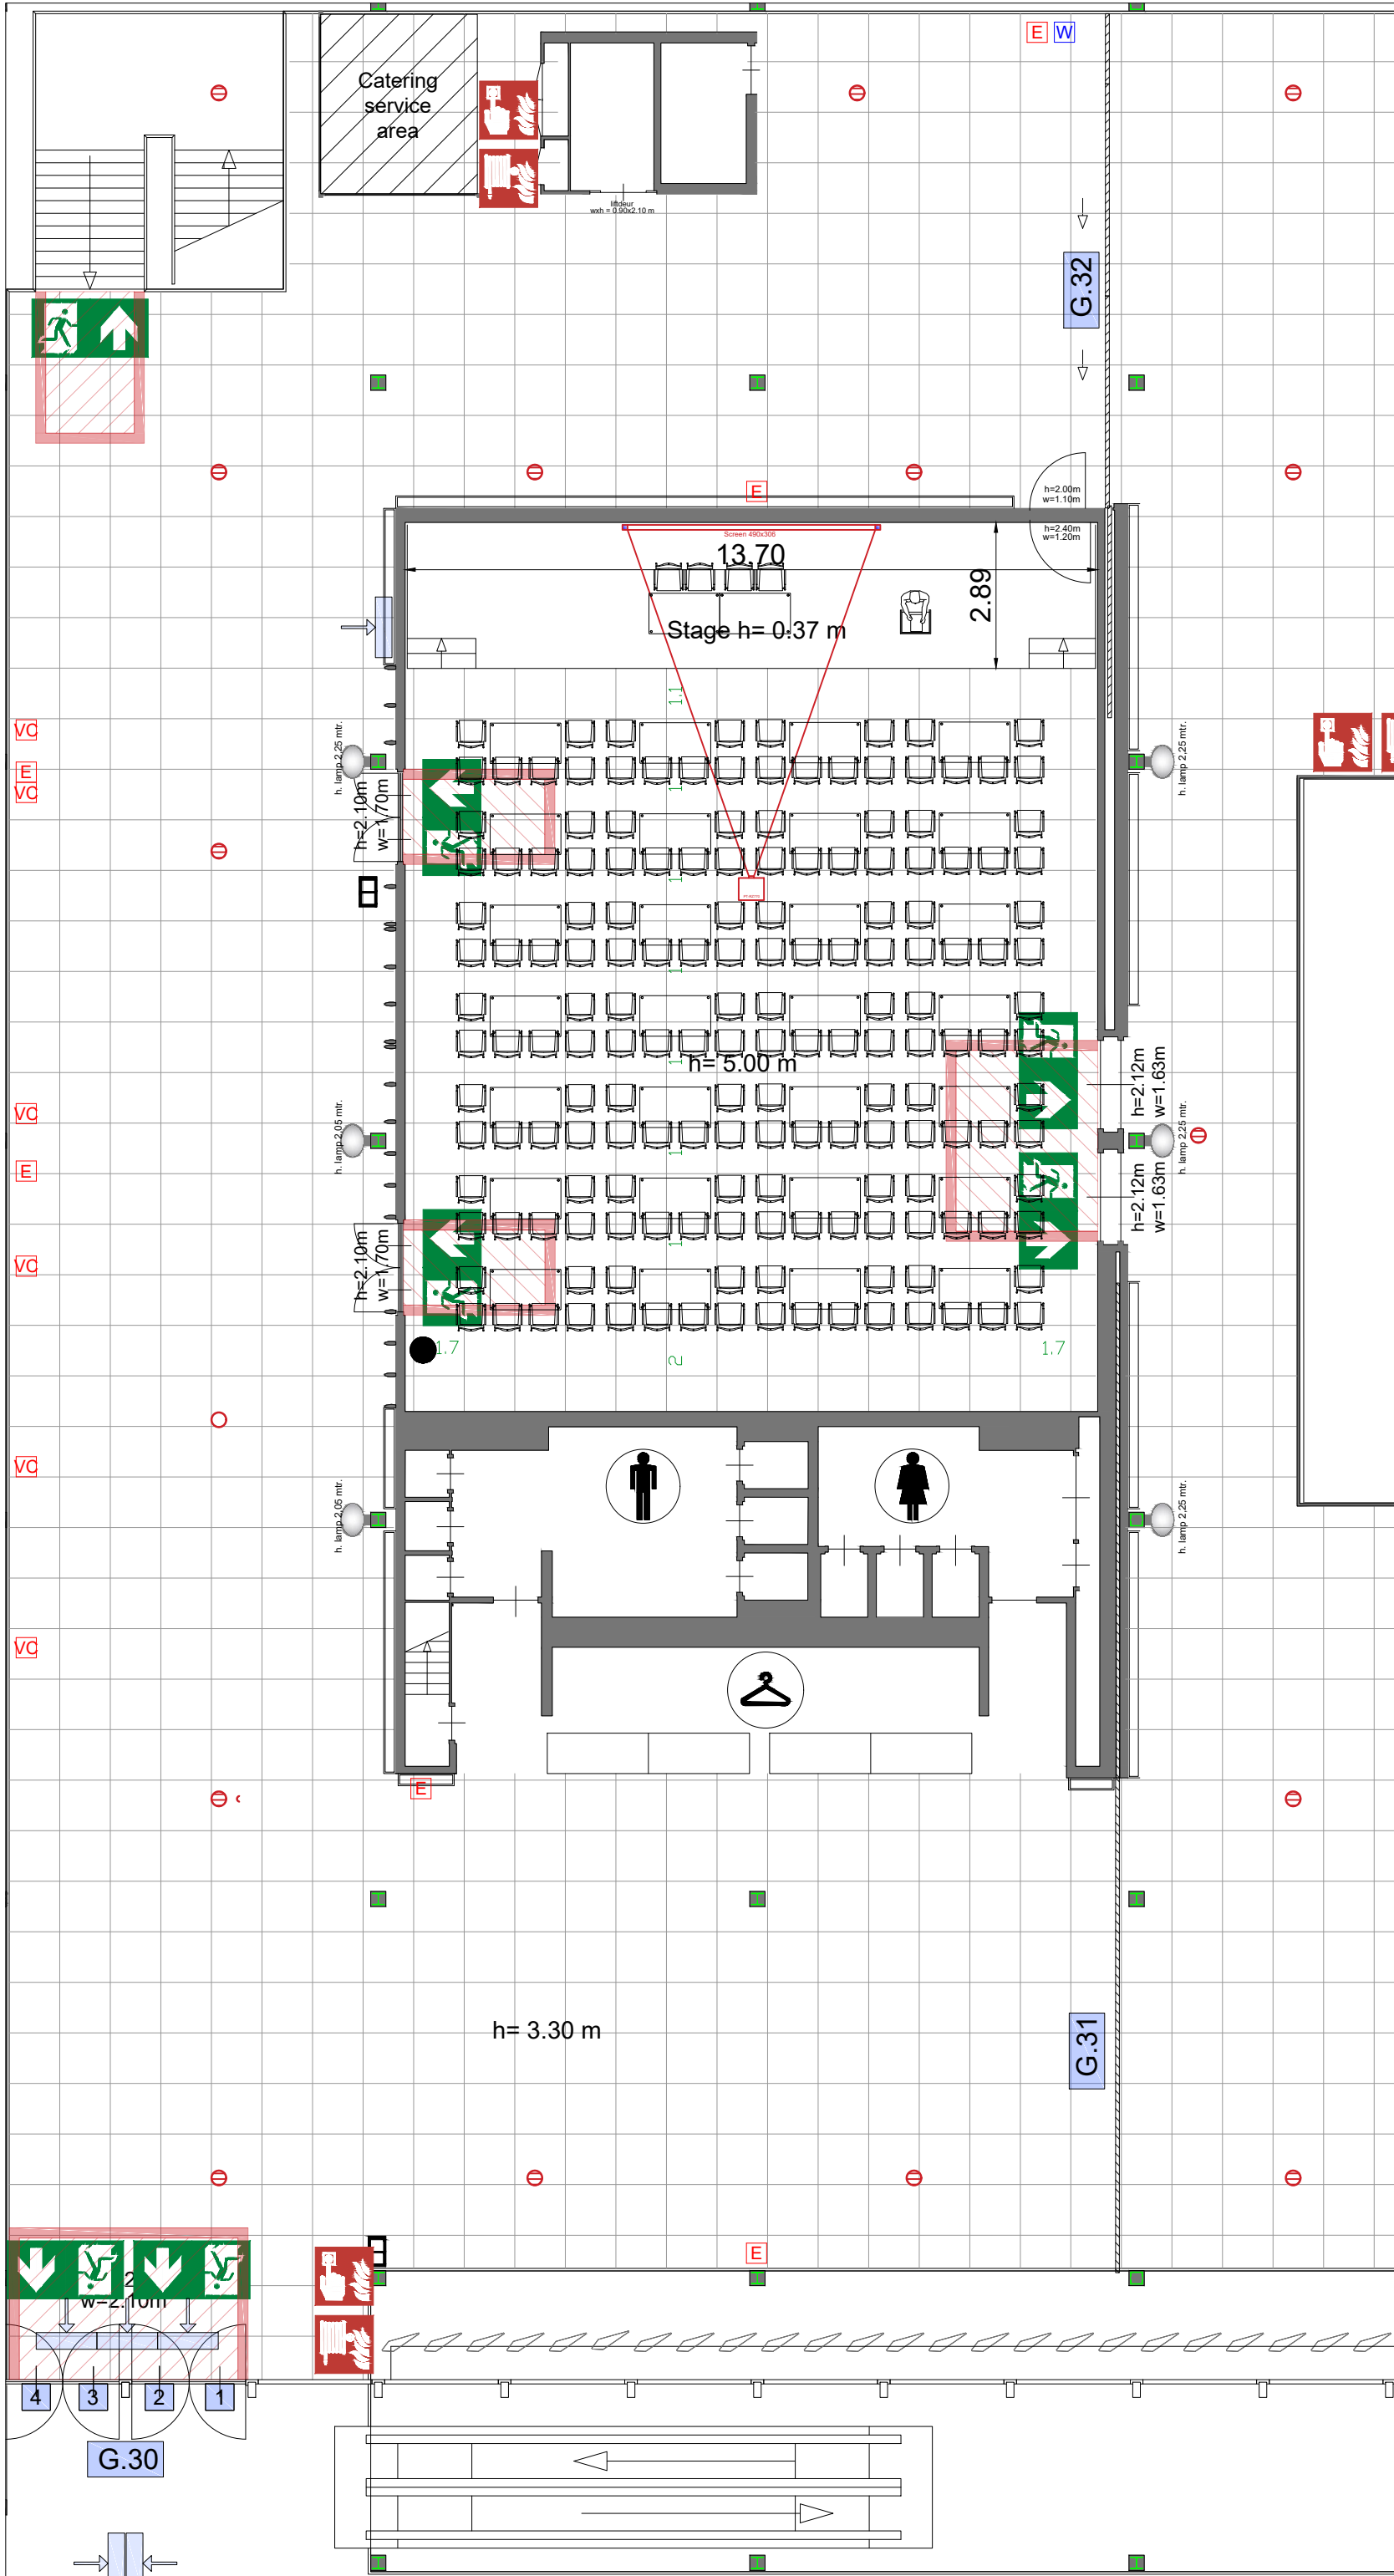



Symbol Legend

- Emergency Exit
- First Aid
- Fire Extinguisher
- Fire Hose Reel
- Fire Alarm Call Point
- Fire Hydrant
- Event Catering Outlet
- Event Coffee Point
- Female Toilet
- Male Toilet
- Accessible Toilet
- Cloakroom
- RAI Live Screen
- Rigging Point
- Electra & Data
- Water - Tap and Drain
- Drain
- Cable Duct

Meubilair:

- 30 tables (140x80 cm)
- 172 chairs


Virtual Tour

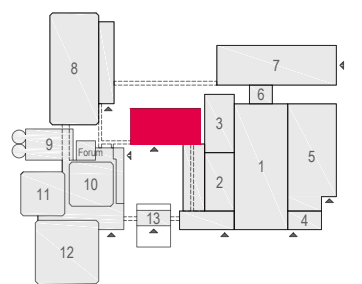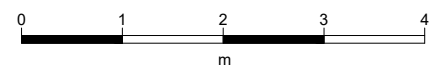

Emerald Room - 03

rai
AMSTERDAM

Drawing Number 627
 Date (dd-mm-yy) 18.01.2021
 Scale A3 1:125
 Drawn cadoffice@rai.nl
 Changes / Omissions excepted

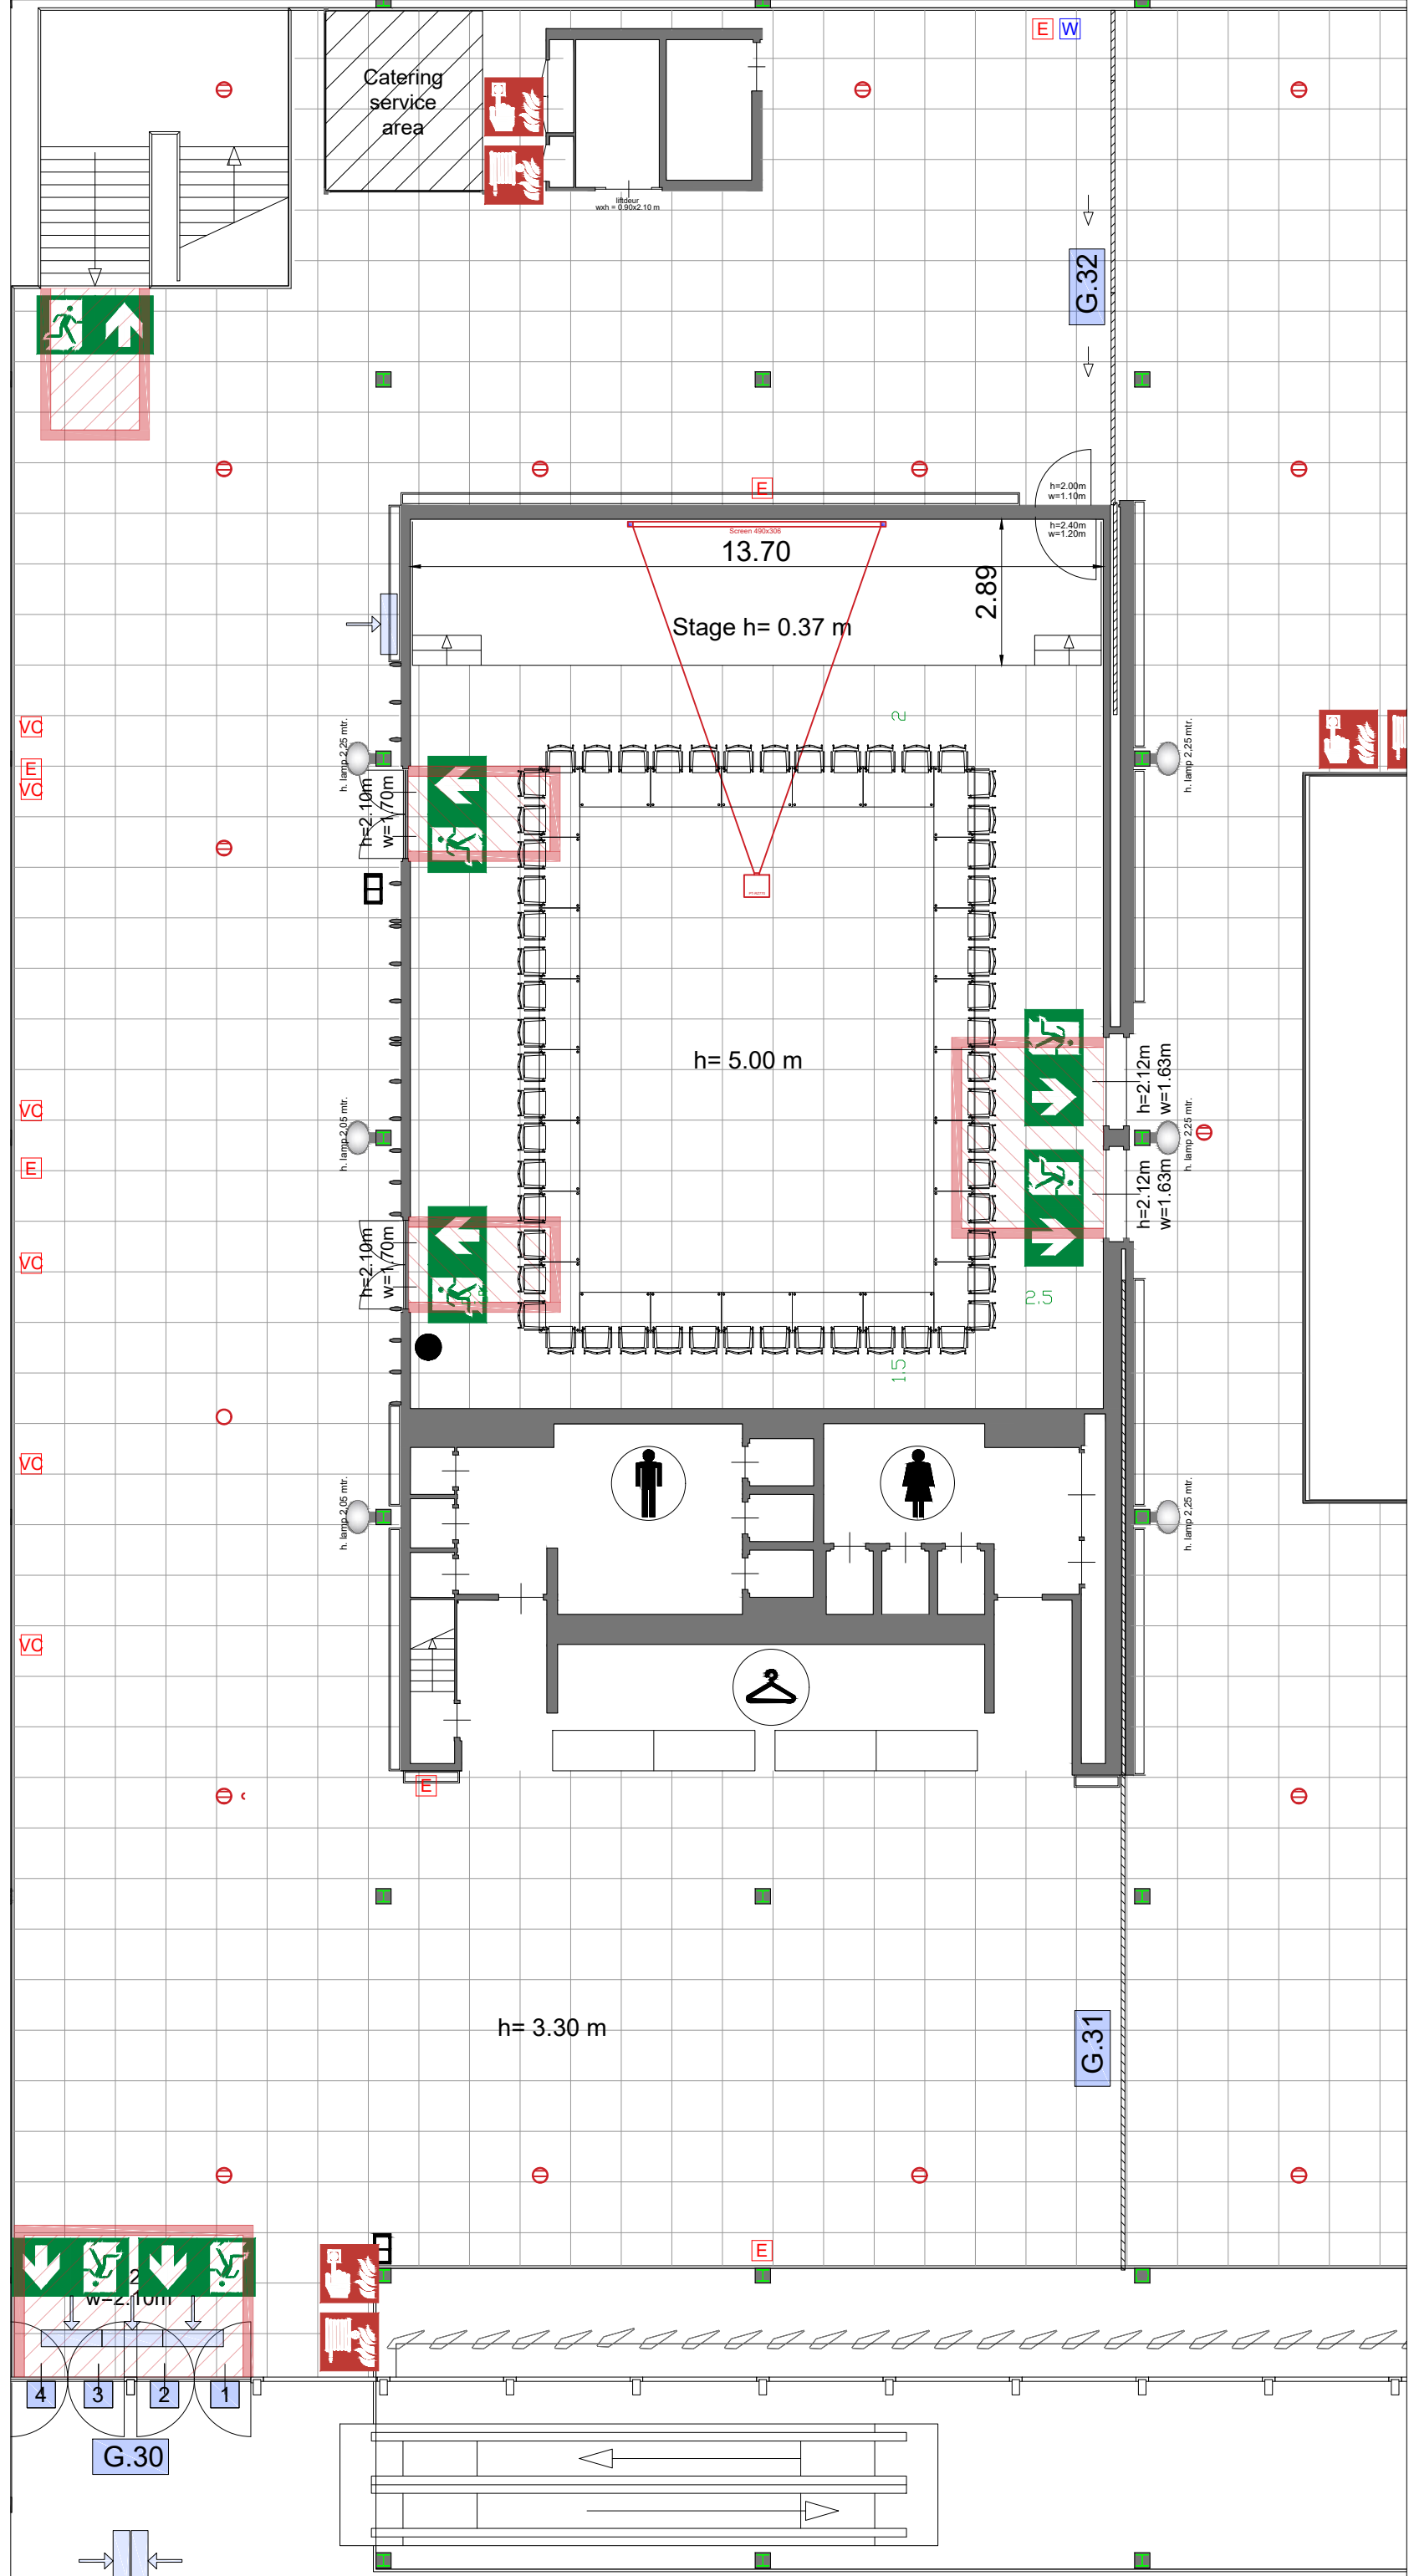



Symbol Legend

- Emergency Exit
- First Aid
- Fire Extinguisher
- Fire Hose Reel
- Fire Alarm Call Point
- Fire Hydrant
- Event Catering Outlet
- Event Coffee Point
- Female Toilet
- Male Toilet
- Accessible Toilet
- Cloakroom
- RAI Live Screen
- Rigging Point
- Electra & Data
- Water - Tap and Drain
- Drain
- Cable Duct

Meubilair:

- 26 tables (140x80 cm)
- 56 chairs


Virtual Tour

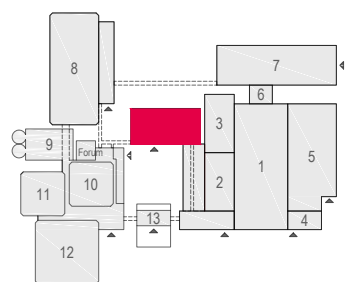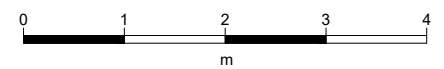

Emerald Room - 04

rai
AMSTERDAM

Drawing Number 627
 Date (dd-mm-yy) 18.01.2021
 Scale A3 1:125
 Drawn cadoffice@rai.nl
 Changes / Omissions excepted

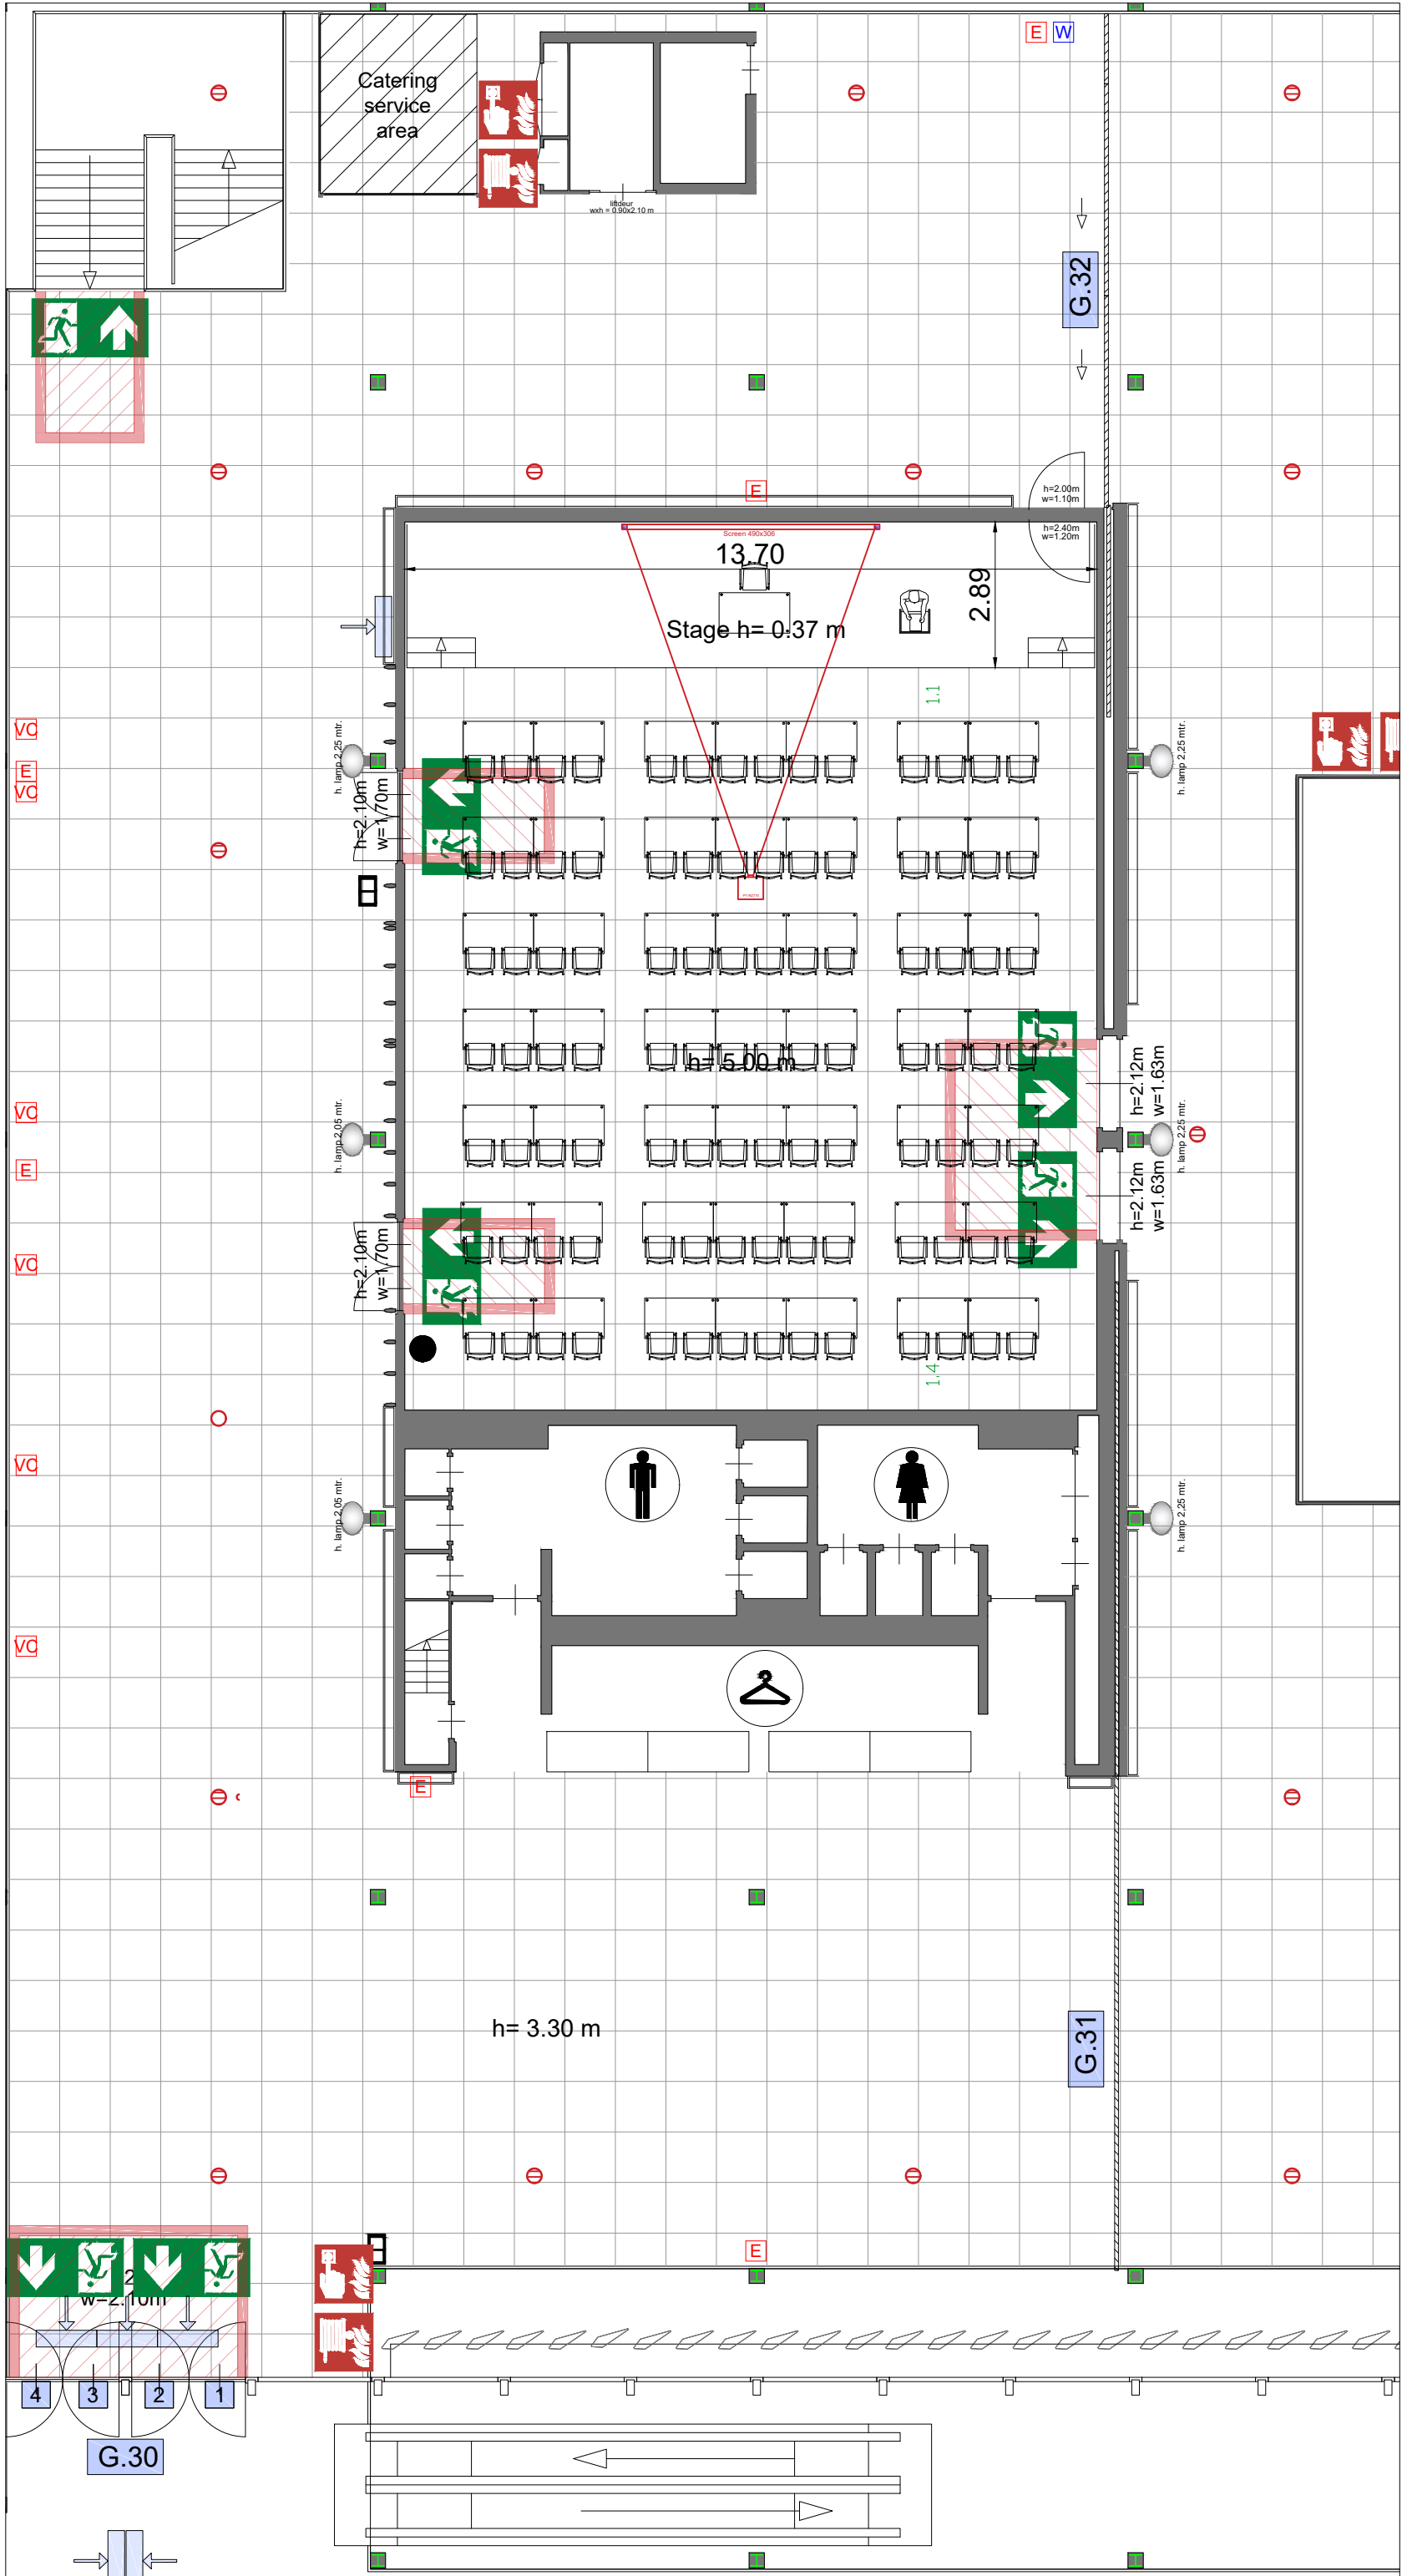



Symbol Legend

- Emergency Exit
- First Aid
- Fire Extinguisher
- Fire Hose Reel
- Fire Alarm Call Point
- Fire Hydrant
- Event Catering Outlet
- Event Coffee Point
- Female Toilet
- Male Toilet
- Accessible Toilet
- Cloakroom
- RAI Live Screen
- Rigging Point
- Electra & Data
- Water - Tap and Drain
- Drain
- Cable Duct

Meubilair:

- 50 tables (140x80 cm)
- 99 chairs


Virtual Tour

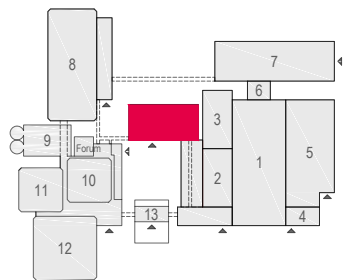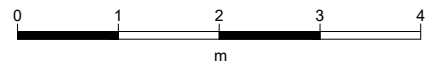

Emerald Room - 05

rai
AMSTERDAM

Drawing Number 627
 Date (dd-mm-yy) 18.01.2021
 Scale A3 1:125
 Drawn cadoffice@rai.nl
 Changes / Omissions excepted

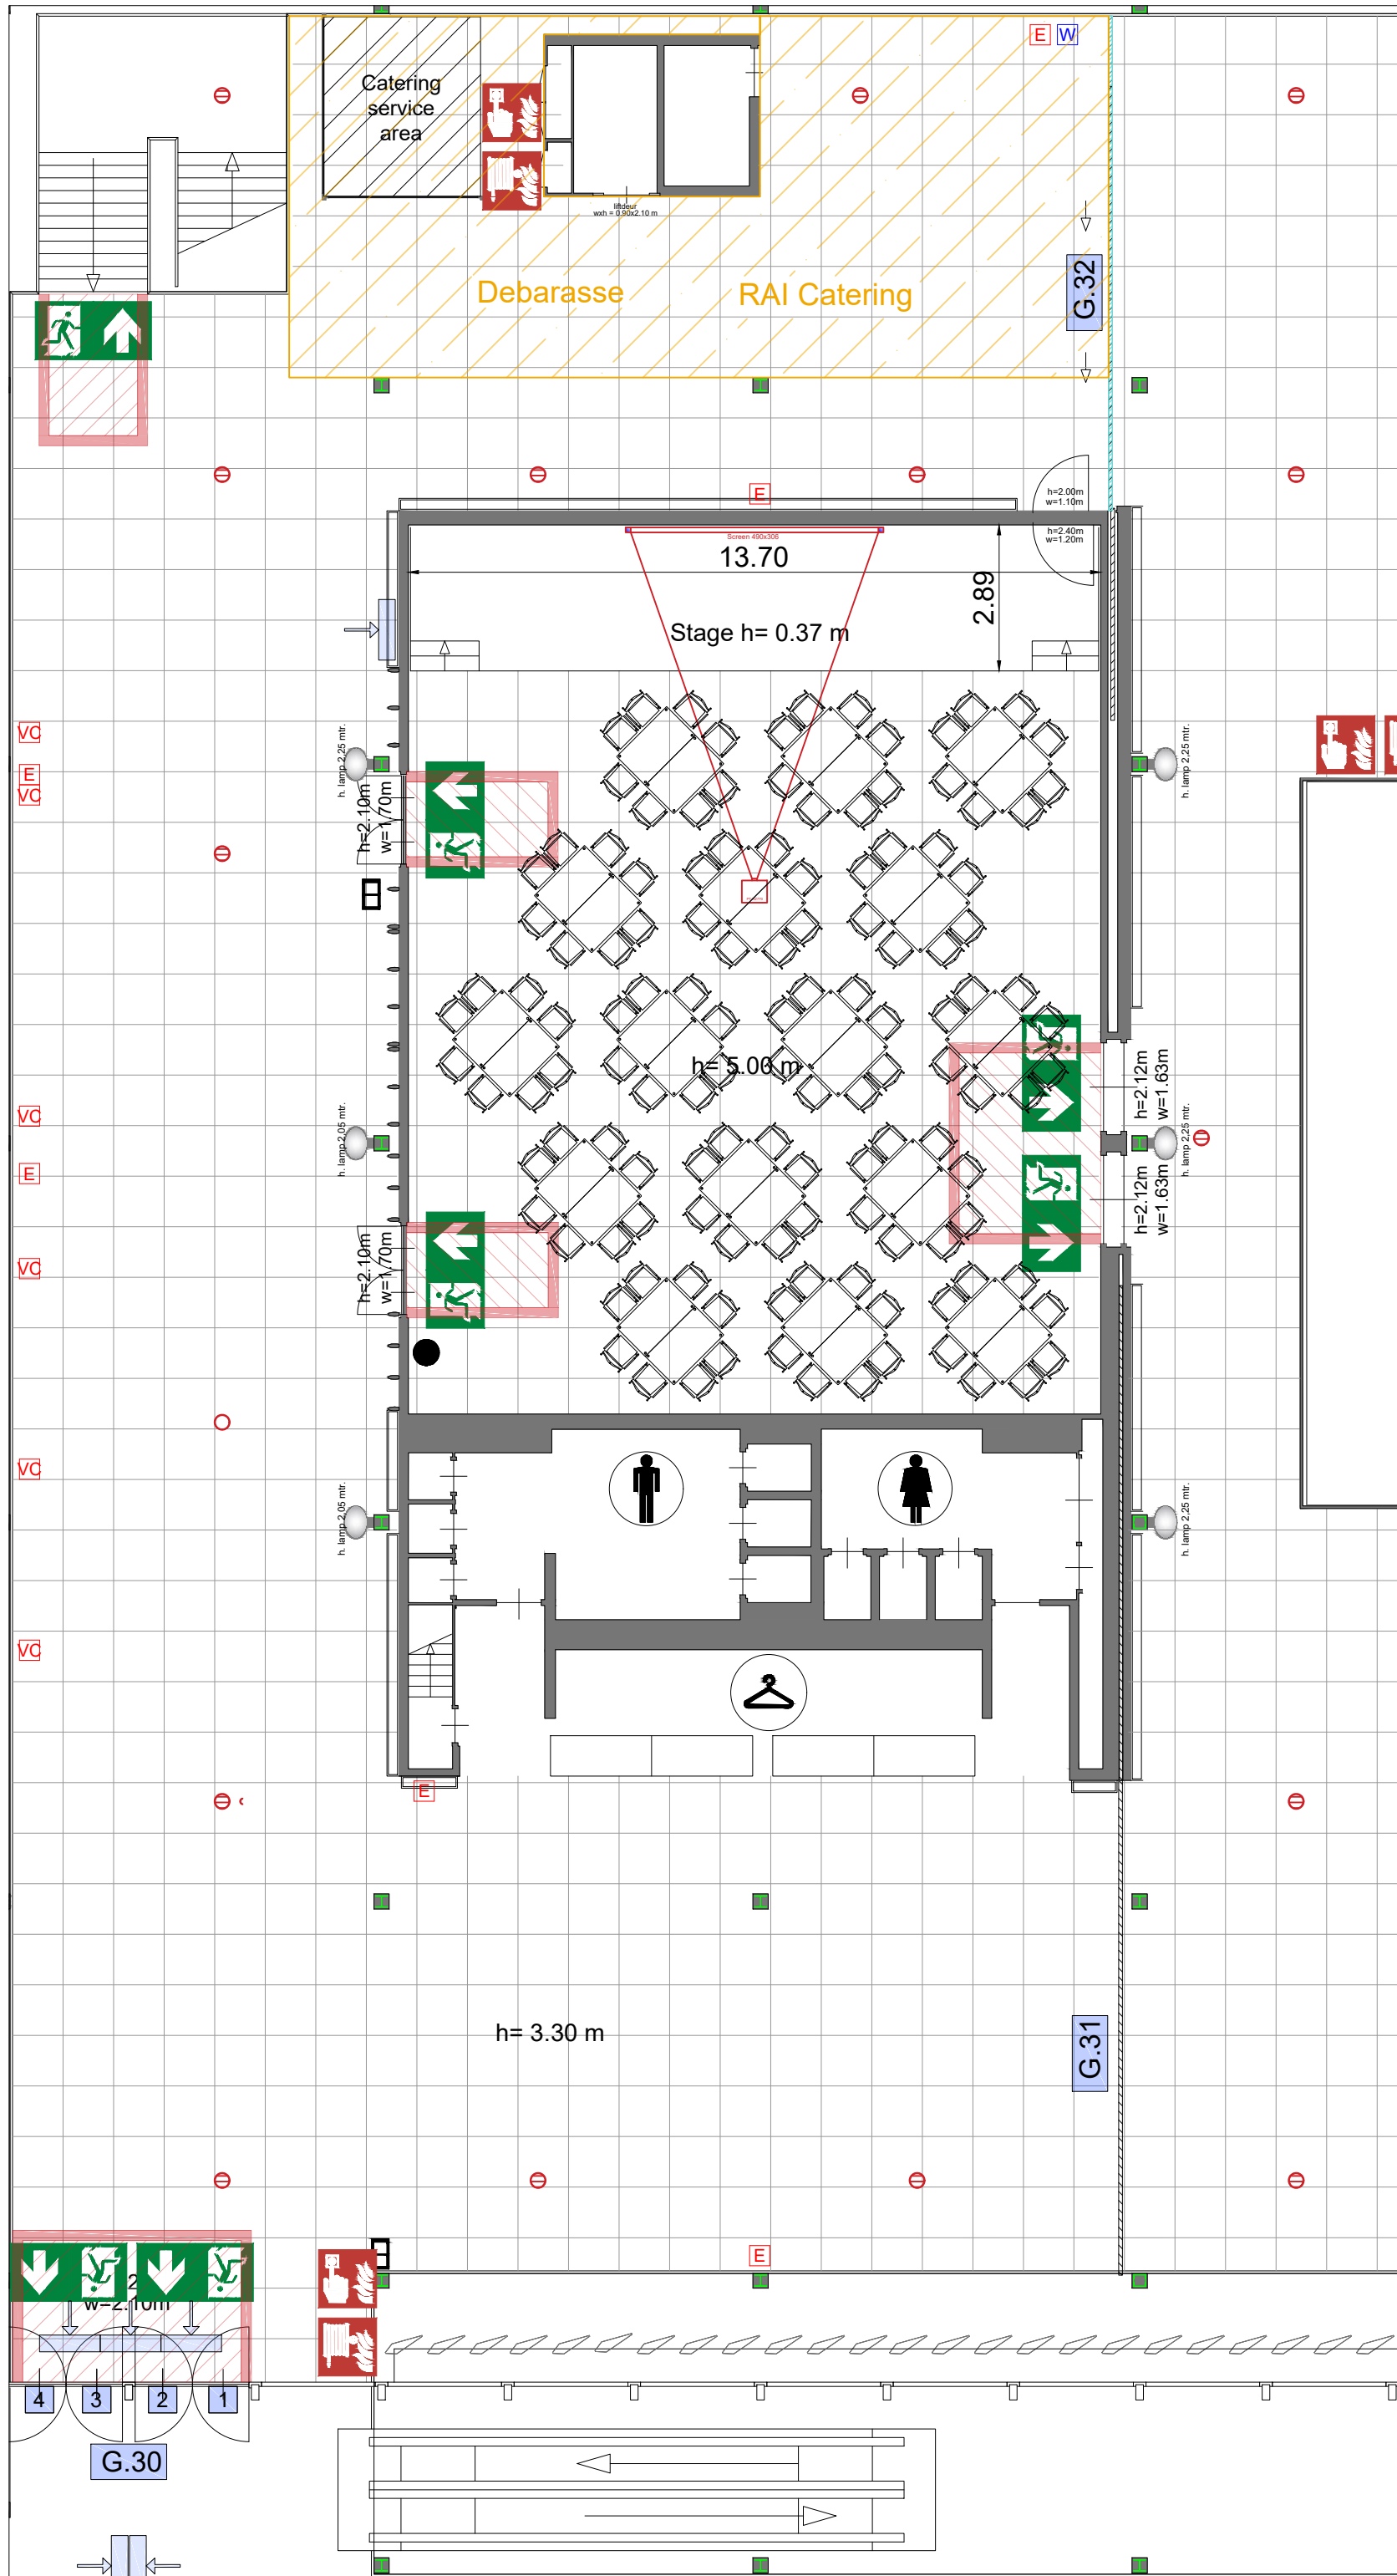



Symbol Legend

- Emergency Exit
- First Aid
- Fire Extinguisher
- Fire Hose Reel
- Fire Alarm Call Point
- Fire Hydrant
- Event Catering Outlet
- Event Coffee Point
- Female Toilet
- Male Toilet
- Accessible Toilet
- Cloakroom
- RAI Live Screen
- Rigging Point
- Electra & Data
- Water - Tap and Drain
- Drain
- Cable Duct

Meubilair:

- 32 tables (140x80 cm)
- 128 chairs


Virtual Tour

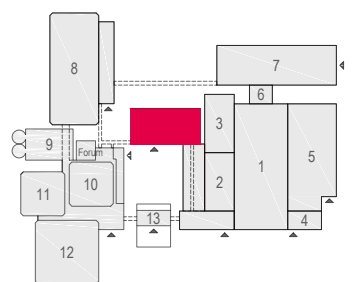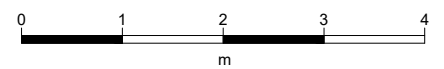

Emerald Room - 06

rai
AMSTERDAM

Drawing Number 627
 Date (dd-mm-yy) 18.01.2021
 Scale A3 1:125
 Drawn cadoffice@rai.nl
 Changes / Omissions excepted

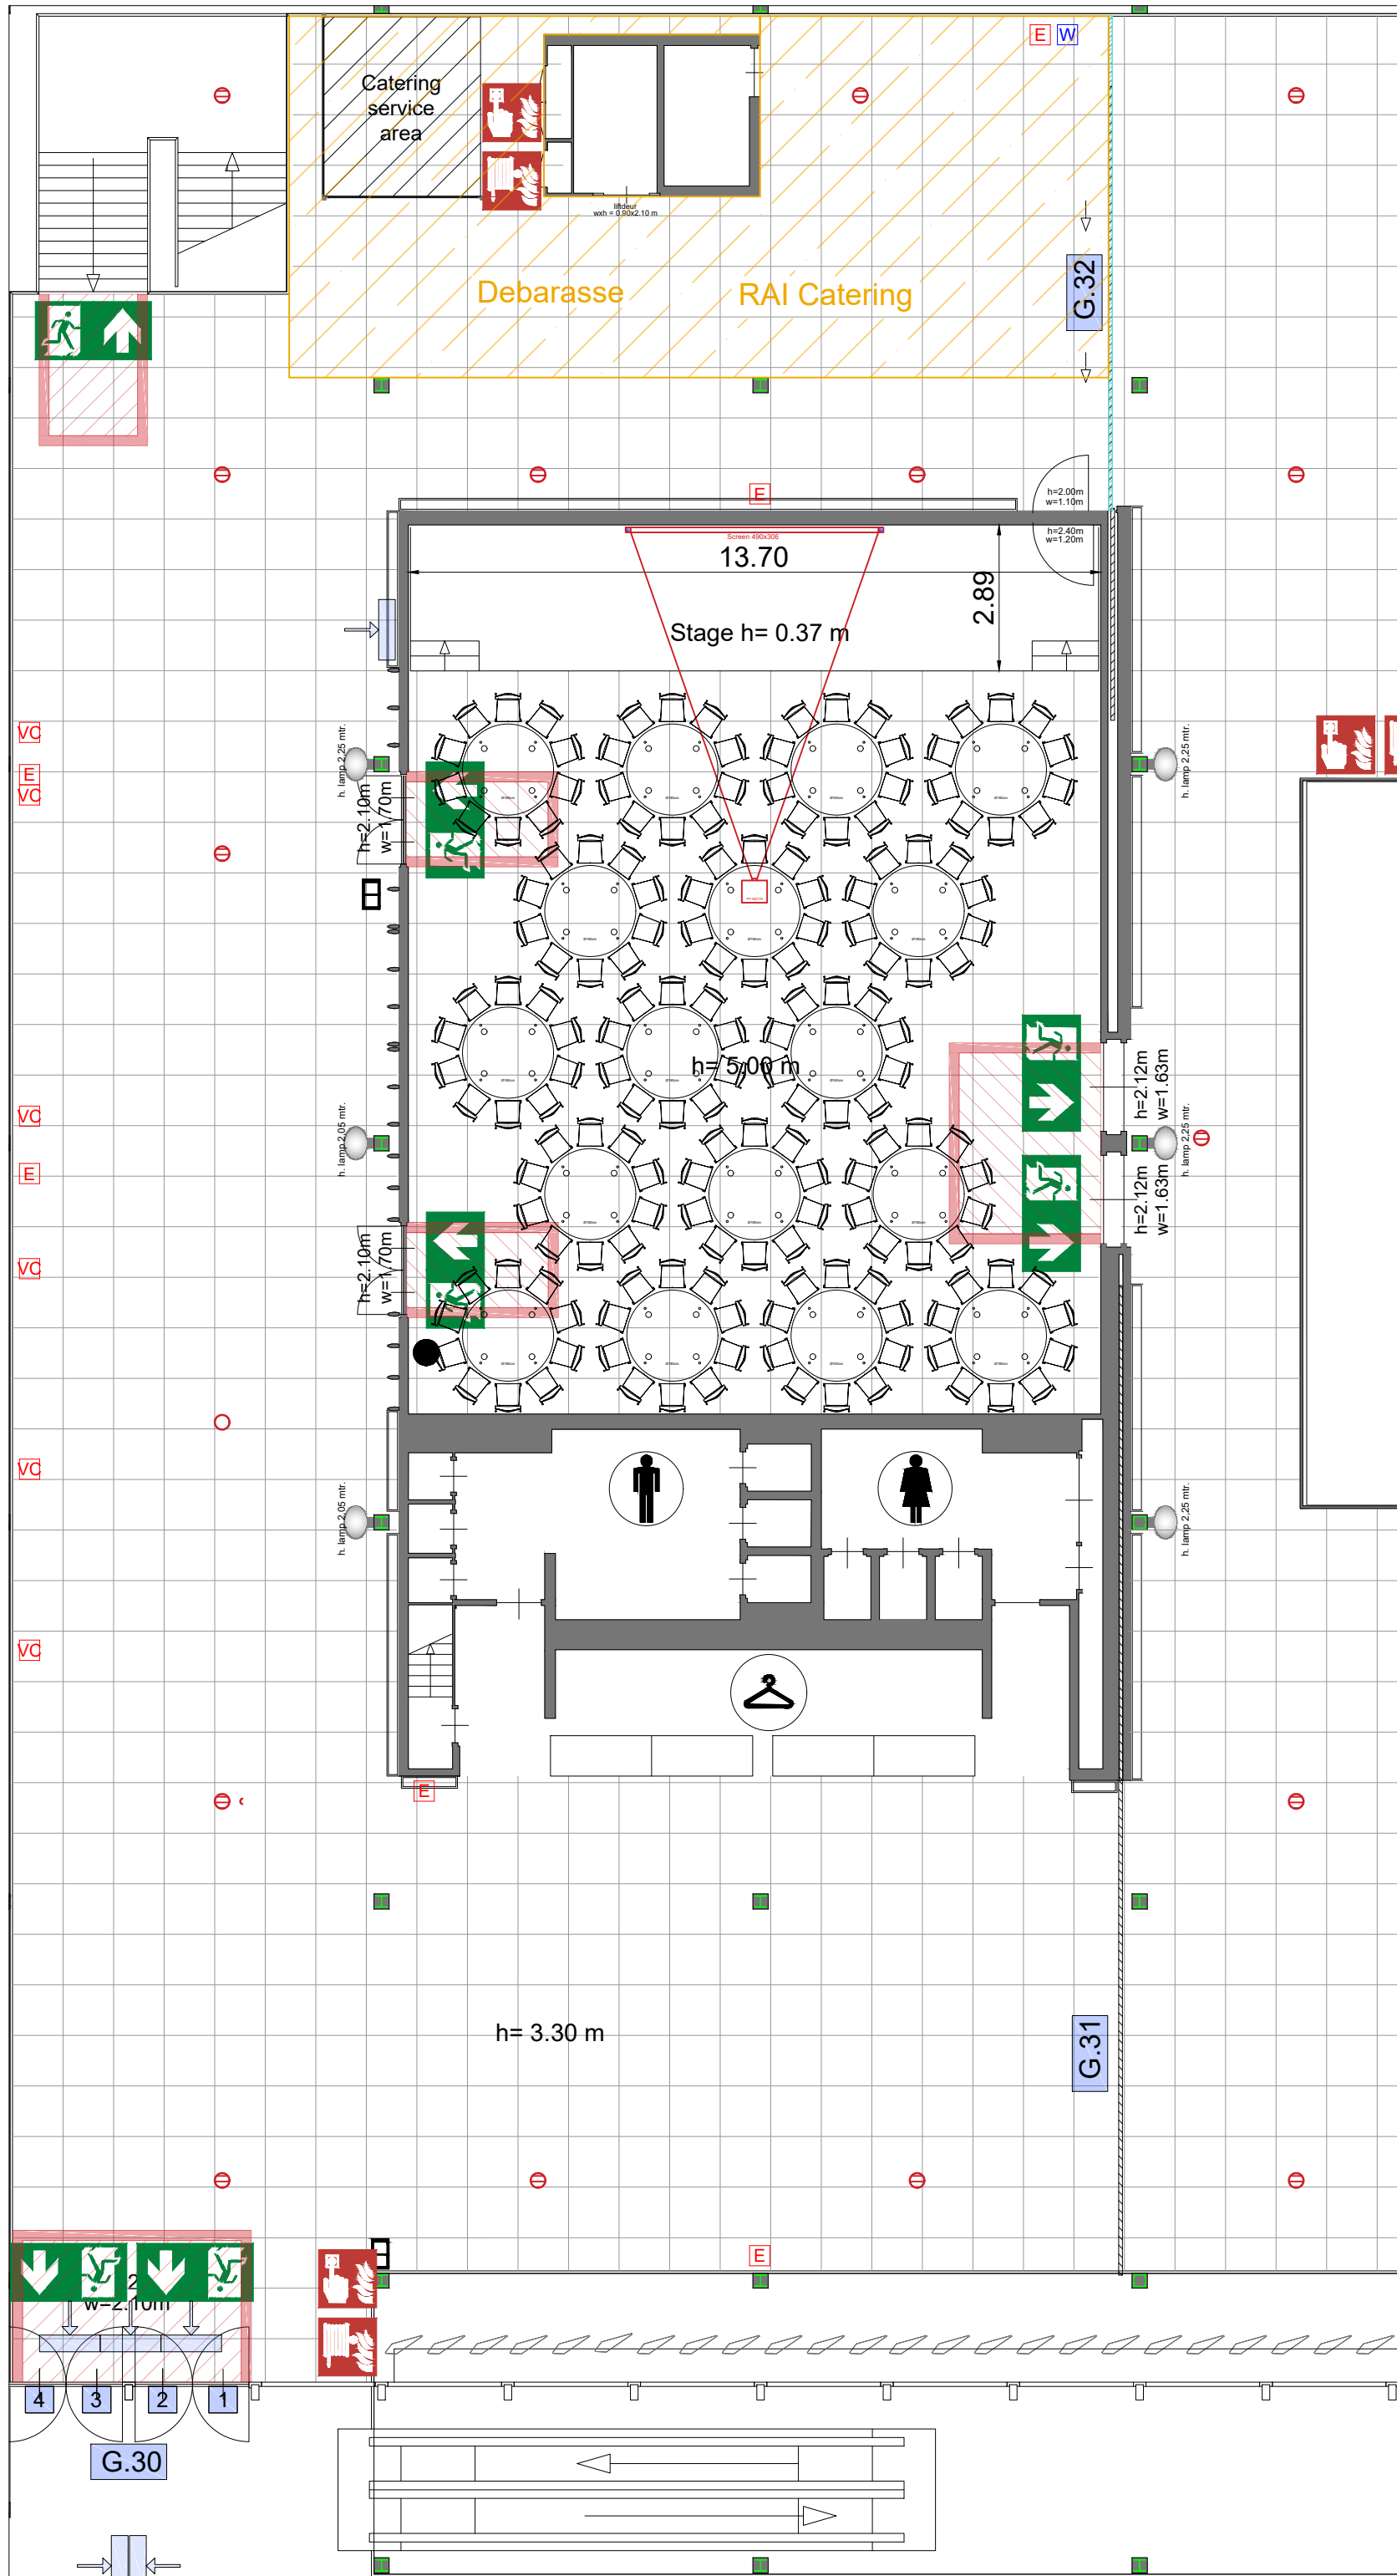



Symbol Legend

- Emergency Exit
- First Aid
- Fire Extinguisher
- Fire Hose Reel
- Fire Alarm Call Point
- Fire Hydrant
- Event Catering Outlet
- Event Coffee Point
- Female Toilet
- Male Toilet
- Accessible Toilet
- Cloakroom
- RAI Live Screen
- Rigging Point
- Electra & Data
- Water - Tap and Drain
- Drain
- Cable Duct

Meubilair:

- 17 tables (140x80 cm)
- 170 chairs


Virtual Tour

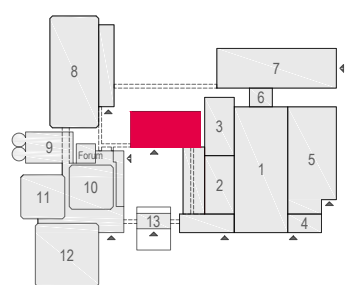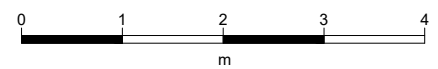

Emerald Room - 07

rai
AMSTERDAM

Drawing Number 627
 Date (dd-mm-yy) 18.01.2021
 Scale A3 1:125
 Drawn cadoffice@rai.nl
 Changes / Omissions excepted

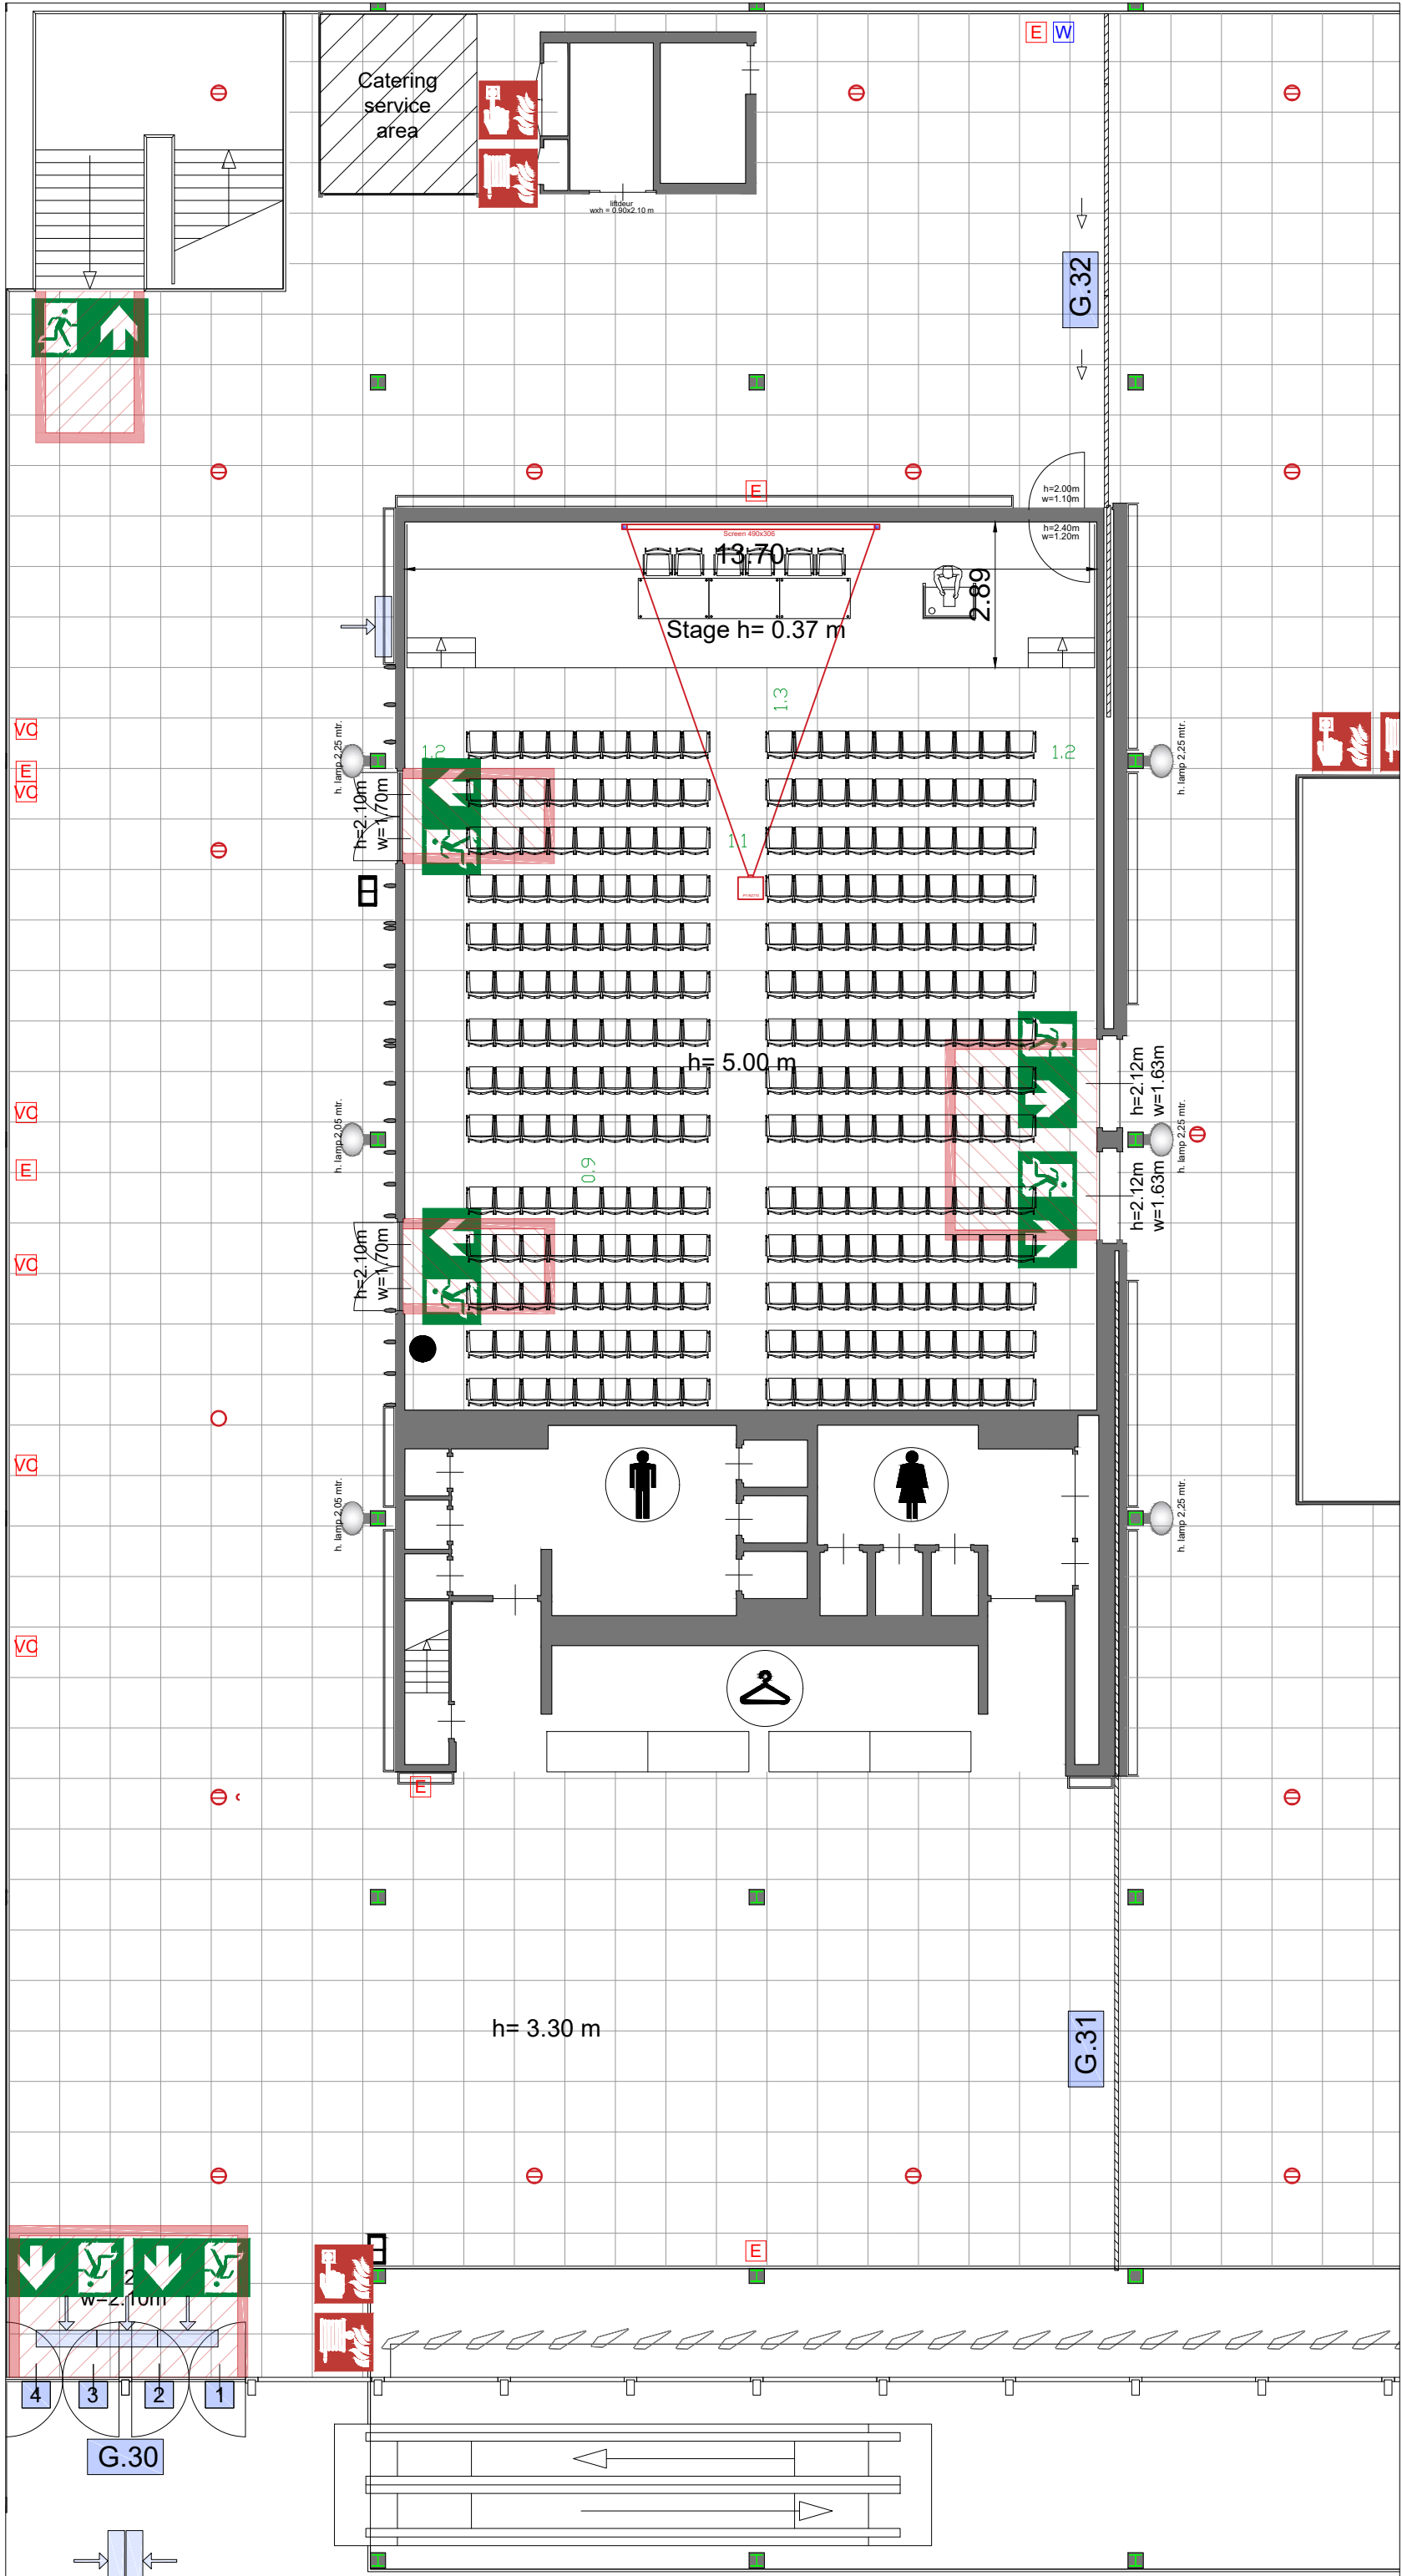



Symbol Legend

- Emergency Exit
- First Aid
- Fire Extinguisher
- Fire Hose Reel
- Fire Alarm Call Point
- Fire Hydrant
- Event Catering Outlet
- Event Coffee Point
- Female Toilet
- Male Toilet
- Accessible Toilet
- Cloakroom
- RAI Live Screen
- Rigging Point
- Electra & Data
- Water - Tap and Drain
- Drain
- Cable Duct

Meubilair:

- 3 tables (140x80 cm)
- 272 chairs


Virtual Tour

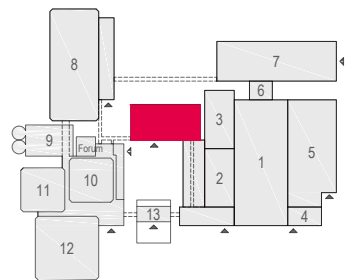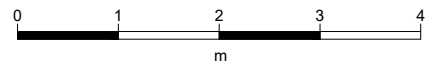

Emerald Room - 08

rai
AMSTERDAM

Drawing Number 627
 Date (dd-mm-yy) 18.01.2021
 Scale A3 1:125
 Drawn cadoffice@rai.nl
 Changes / Omissions excepted

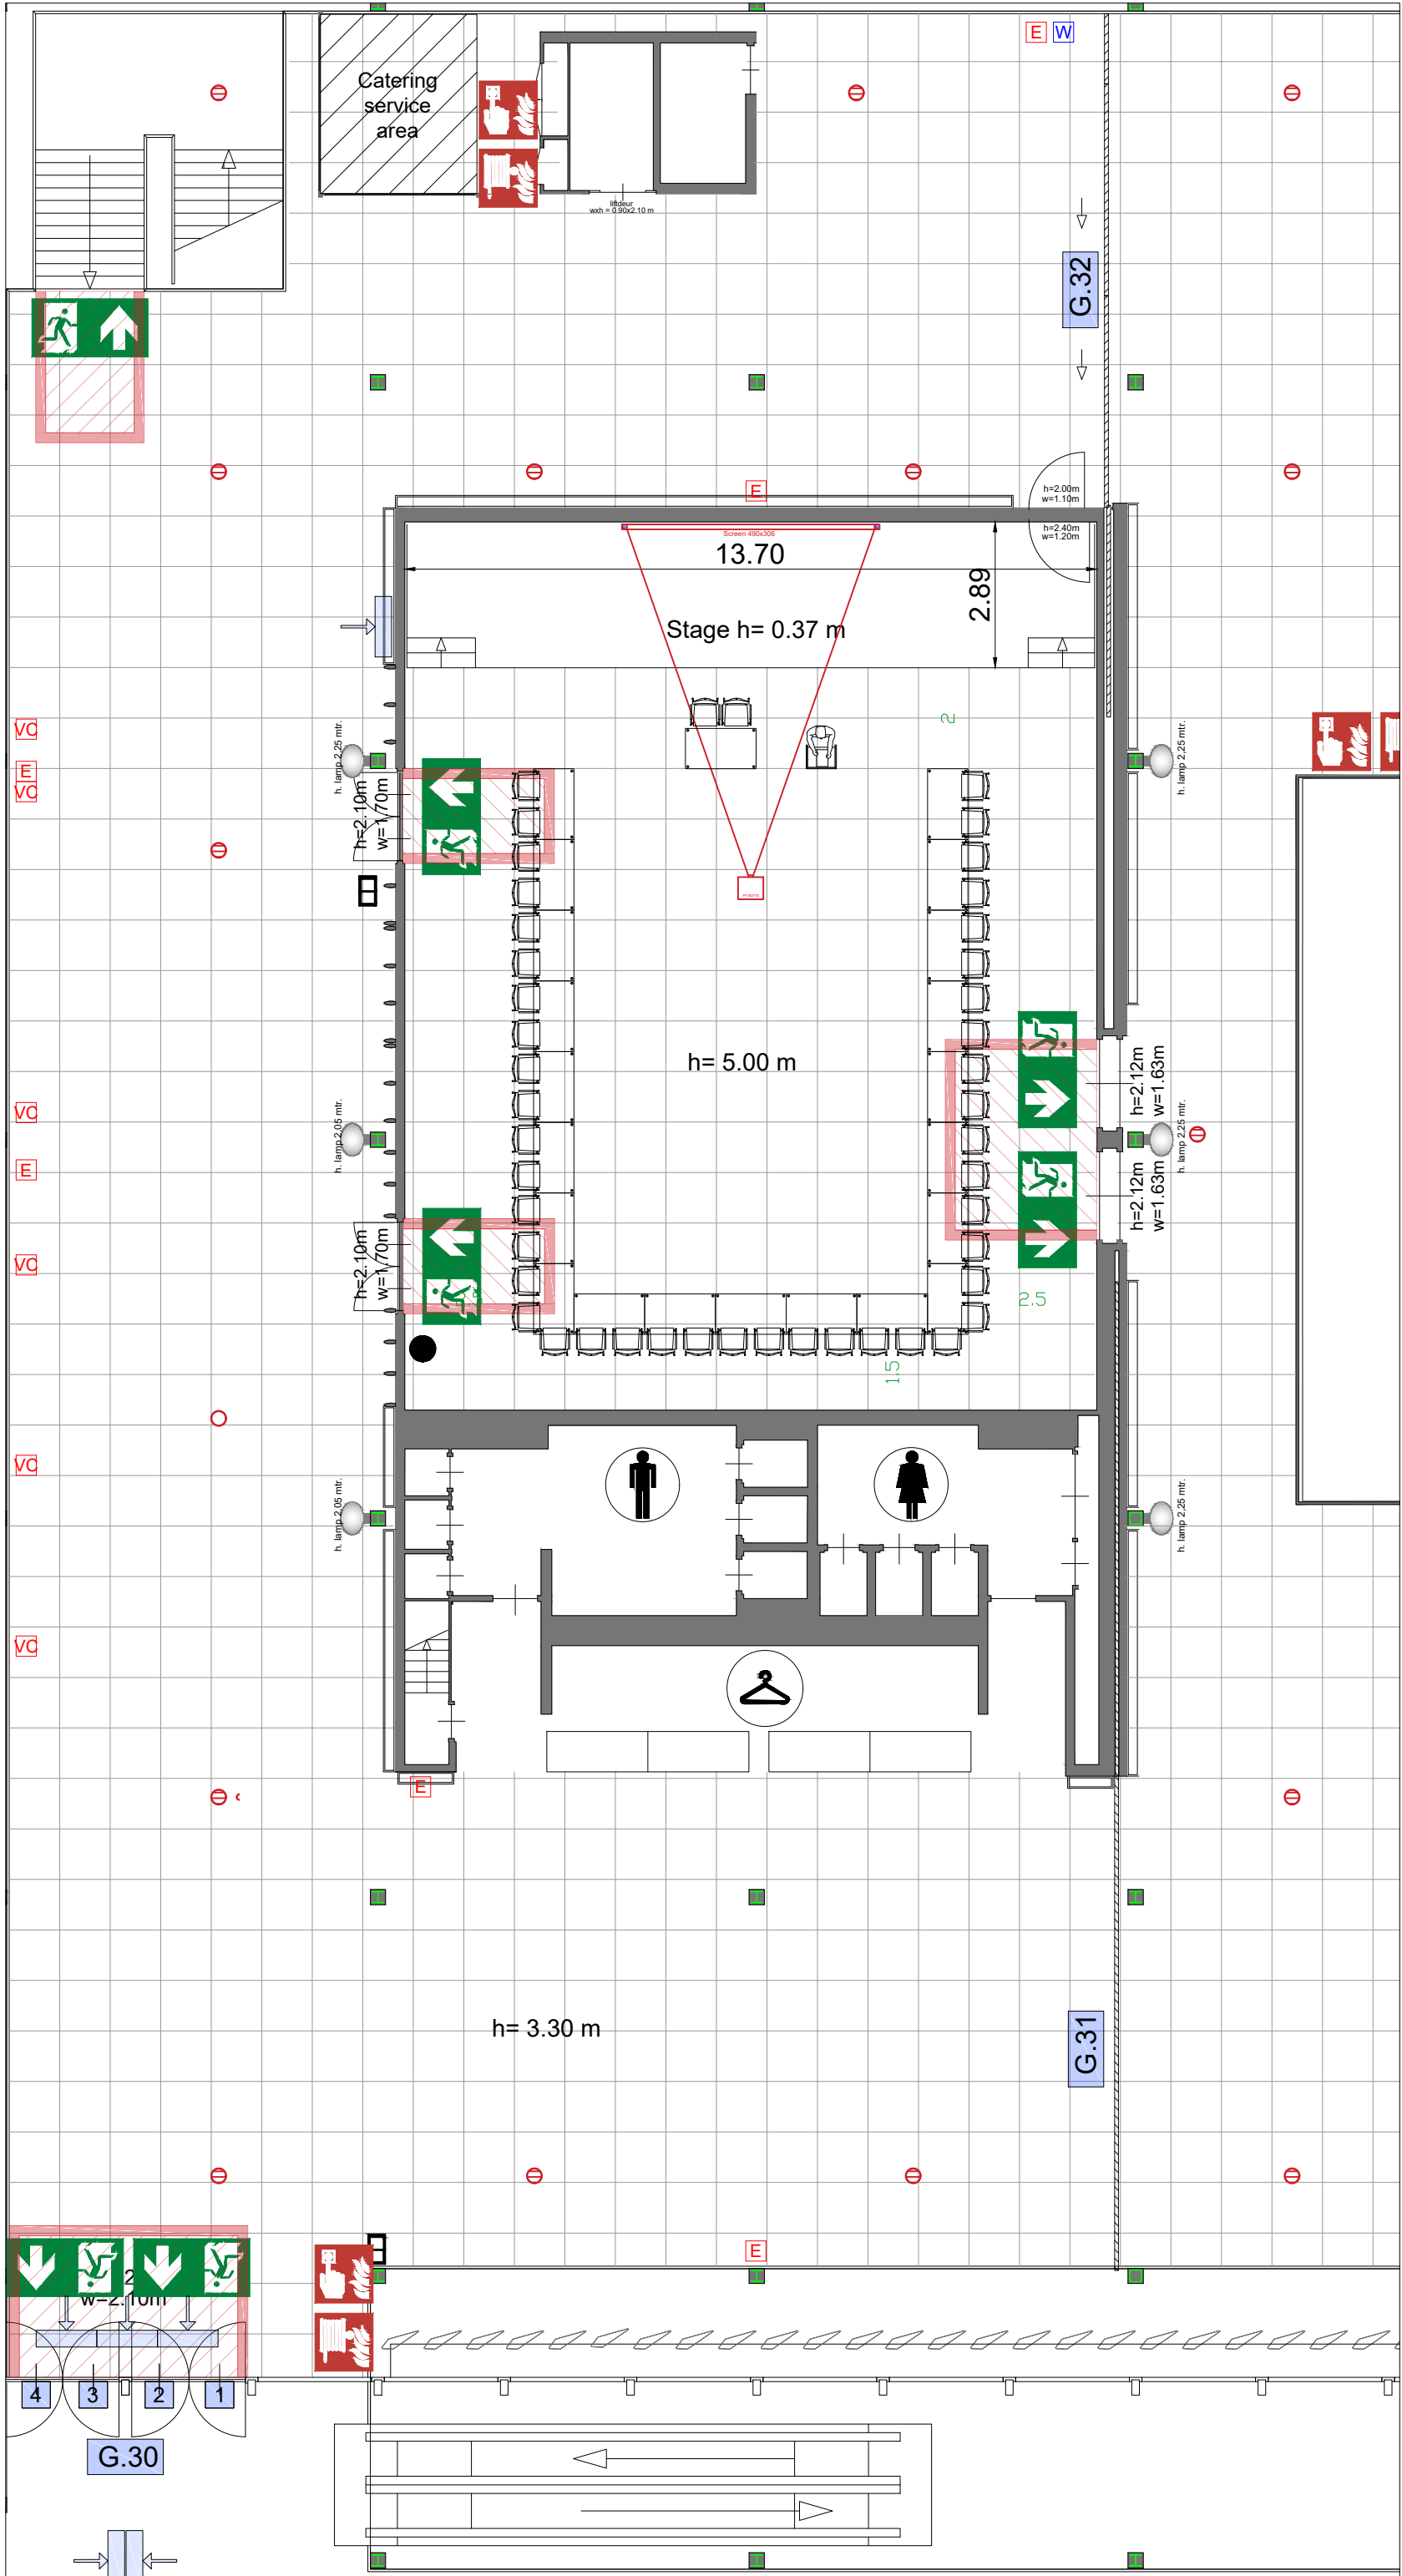



Symbol Legend

- Emergency Exit
- First Aid
- Fire Extinguisher
- Fire Hose Reel
- Fire Alarm Call Point
- Fire Hydrant
- Event Catering Outlet
- Event Coffee Point
- Female Toilet
- Male Toilet
- Accessible Toilet
- Cloakroom
- RAI Live Screen
- Rigging Point
- Electra & Data
- Water - Tap and Drain
- Drain
- Cable Duct

Meubilair:

- 22 tables (140x80 cm)
- 46 chairs

Virtual Tour

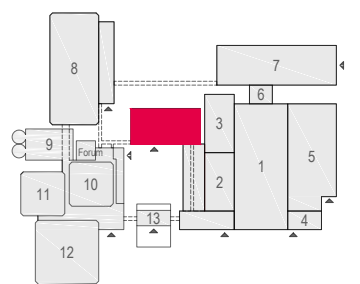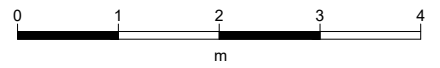

Emerald Room - 09

rai
AMSTERDAM

Drawing Number 627
 Date (dd-mm-yy) 18.01.2021
 Scale A3 1:125
 Drawn cadoffice@rai.nl
 Changes / Omissions excepted