



Content

- G.108 - 01 Audio-Visual
- G.108 - 02 RAI Boardroom 18 pax
- G.108 - 03 RAI Boardroom 18 pax incl. B
- G.108 - 04 RAI Boardroom 18 pax incl. F&B
- G.108 - 05 RAI Buffet style 24 pax incl. F&B
- G.108 - 06 RAI Cabaret 18 pax
- G.108 - 07 RAI Cabaret 18 pax incl. B
- G.108 - 08 RAI Cabaret 18 pax incl. F&B
- G.108 - 09 RAI Carre 16 pax
- G.108 - 10 RAI Carre 16 pax incl. B
- G.108 - 11 RAI Carre 16 pax incl. F&B
- G.108 - 12 RAI Classroom 18 pax
- G.108 - 13 RAI Classroom 17 pax incl. B
- G.108 - 14 RAI Classroom 17 pax incl. F&B
- G.108 - 15 RAI Examen 11 pax
- G.108 - 16 RAI Examen 9 pax incl. B
- G.108 - 17 RAI Examen 9 pax incl. F&B
- G.108 - 18 RAI Half-Circle 1 22 pax
- G.108 - 19 RAI Half-Circle 2 22 pax incl. B
- G.108 - 20 RAI Sitdown Block Table 24 pax
- G.108 - 21 RAI Sitdown Block Table 24 pax incl. B
- G.108 - 22 RAI Sitdown Round Table 30 pax incl. B
- G.108 - 23 RAI Theatre 39 pax
- G.108 - 24 RAI Theatre 32 pax incl. B
- G.108 - 25 RAI Theatre 29 pax incl. F&B
- G.108 - 26 RAI Theatre 27 pax incl. stage
- G.108 - 27 RAI U-shape 14 pax
- G.108 - 28 RAI U-shape 14 pax incl. B
- G.108 - 29 RAI U-shape 14 pax incl. F&B

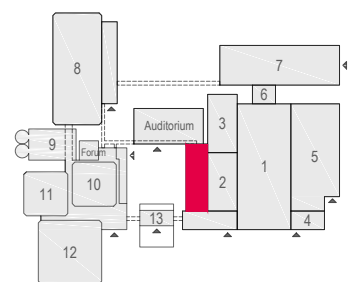

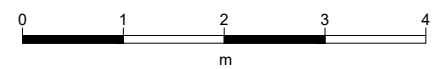












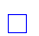







G.108

rai
AMSTERDAM

Drawing Number 524
Date (dd-mm-yy) 13.01.2021
Drawn cadoffice@rai.nl
Changes / Omissions excepted

Symbol Legend

-  Emergency Exit
-  First Aid
-  Fire Extinguisher
-  Fire Hose Reel
-  Fire Alarm Call Point
-  Fire Hydrant
-  Event Catering Outlet
-  Event Coffee Point
-  Female Toilet
-  Male Toilet
-  Accessible Toilet
-  Cloakroom
-  RAI Live Screen
-  Rigging Point
-  Electra & Data
-  Water - Tap and Drain
-  Drain
-  Cable Duct

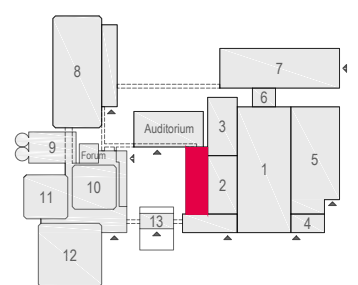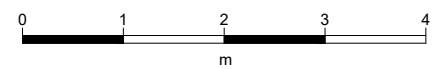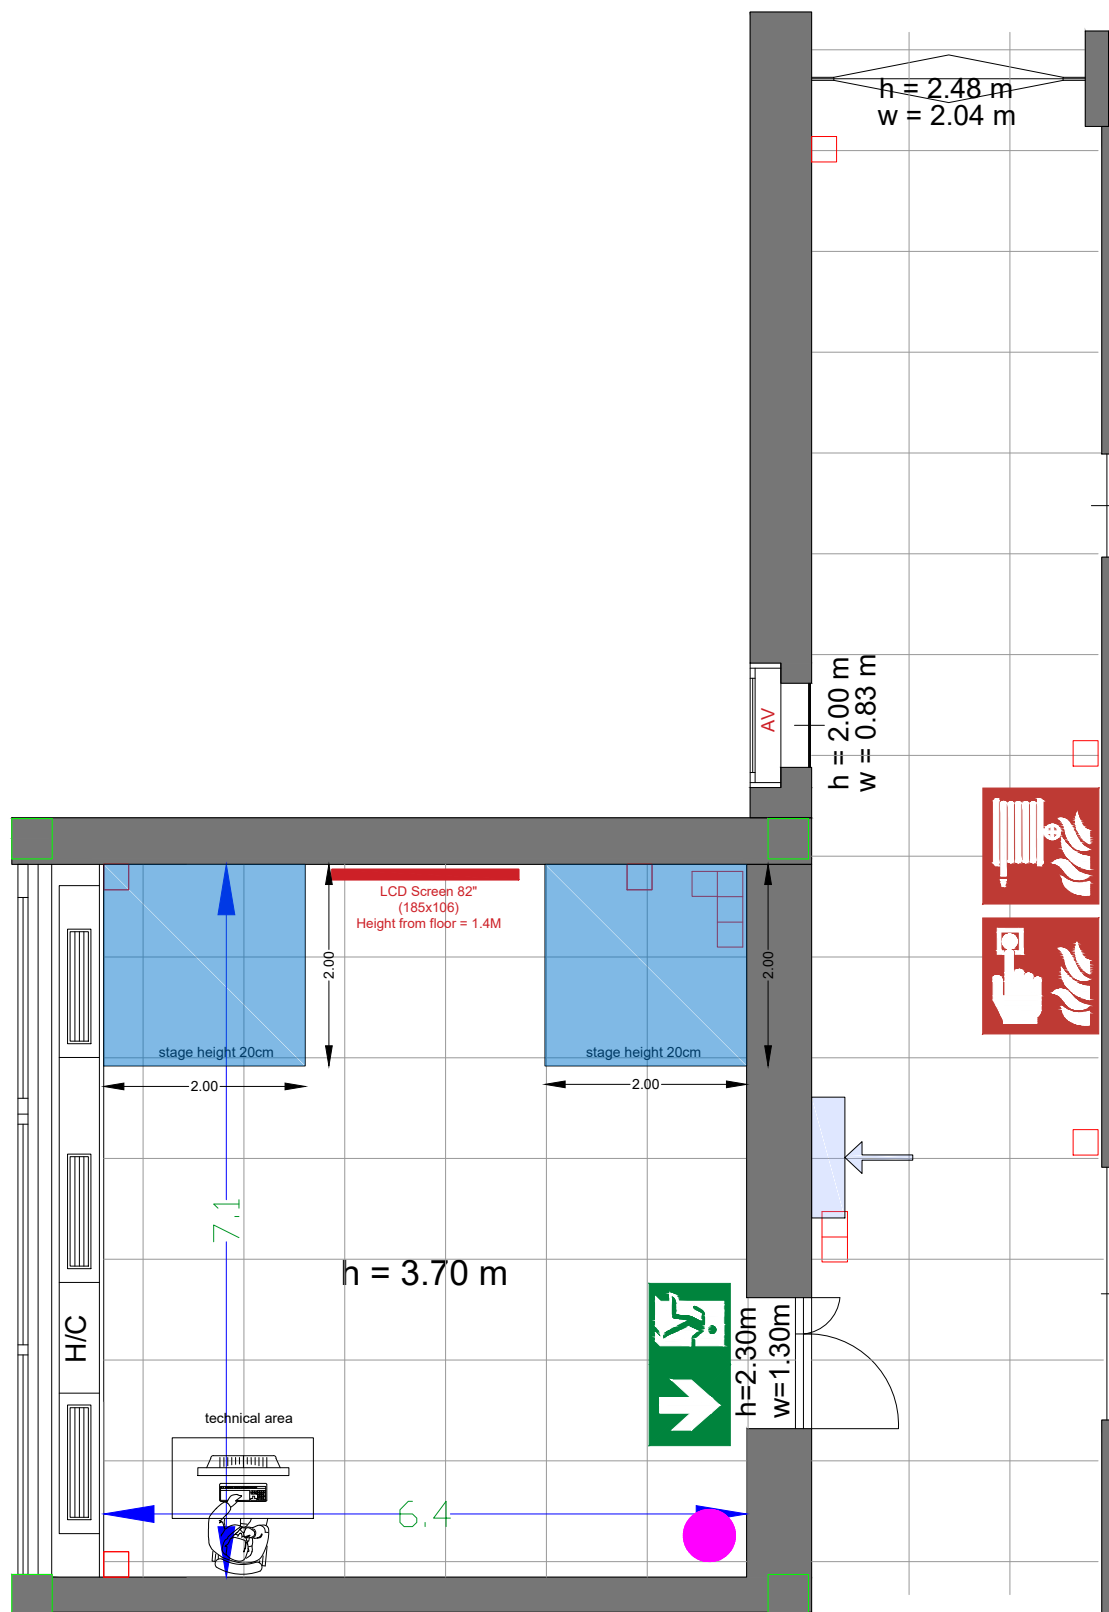

G.108 - 01

rai
AMSTERDAM

Drawing Number 524
Date (dd-mm-yy) 13.01.2021
Scale A3 1:75
Drawn cadoffice@rai.nl
Changes / Omissions excepted






Symbol Legend

- Emergency Exit
- First Aid
- Fire Extinguisher
- Fire Hose Reel
- Fire Alarm Call Point
- Fire Hydrant
- Event Catering Outlet
- Event Coffee Point
- Female Toilet
- Male Toilet
- Accessible Toilet
- Cloakroom
- RAI Live Screen
- Rigging Point
- Electra & Data
- Water - Tap and Drain
- Drain
- Cable Duct

Meubilair:

- 10 tables (140x80 cm)
- 18 chairs

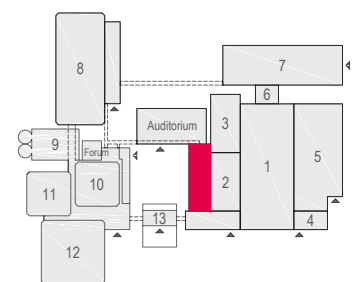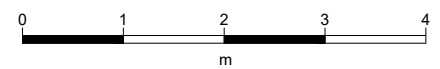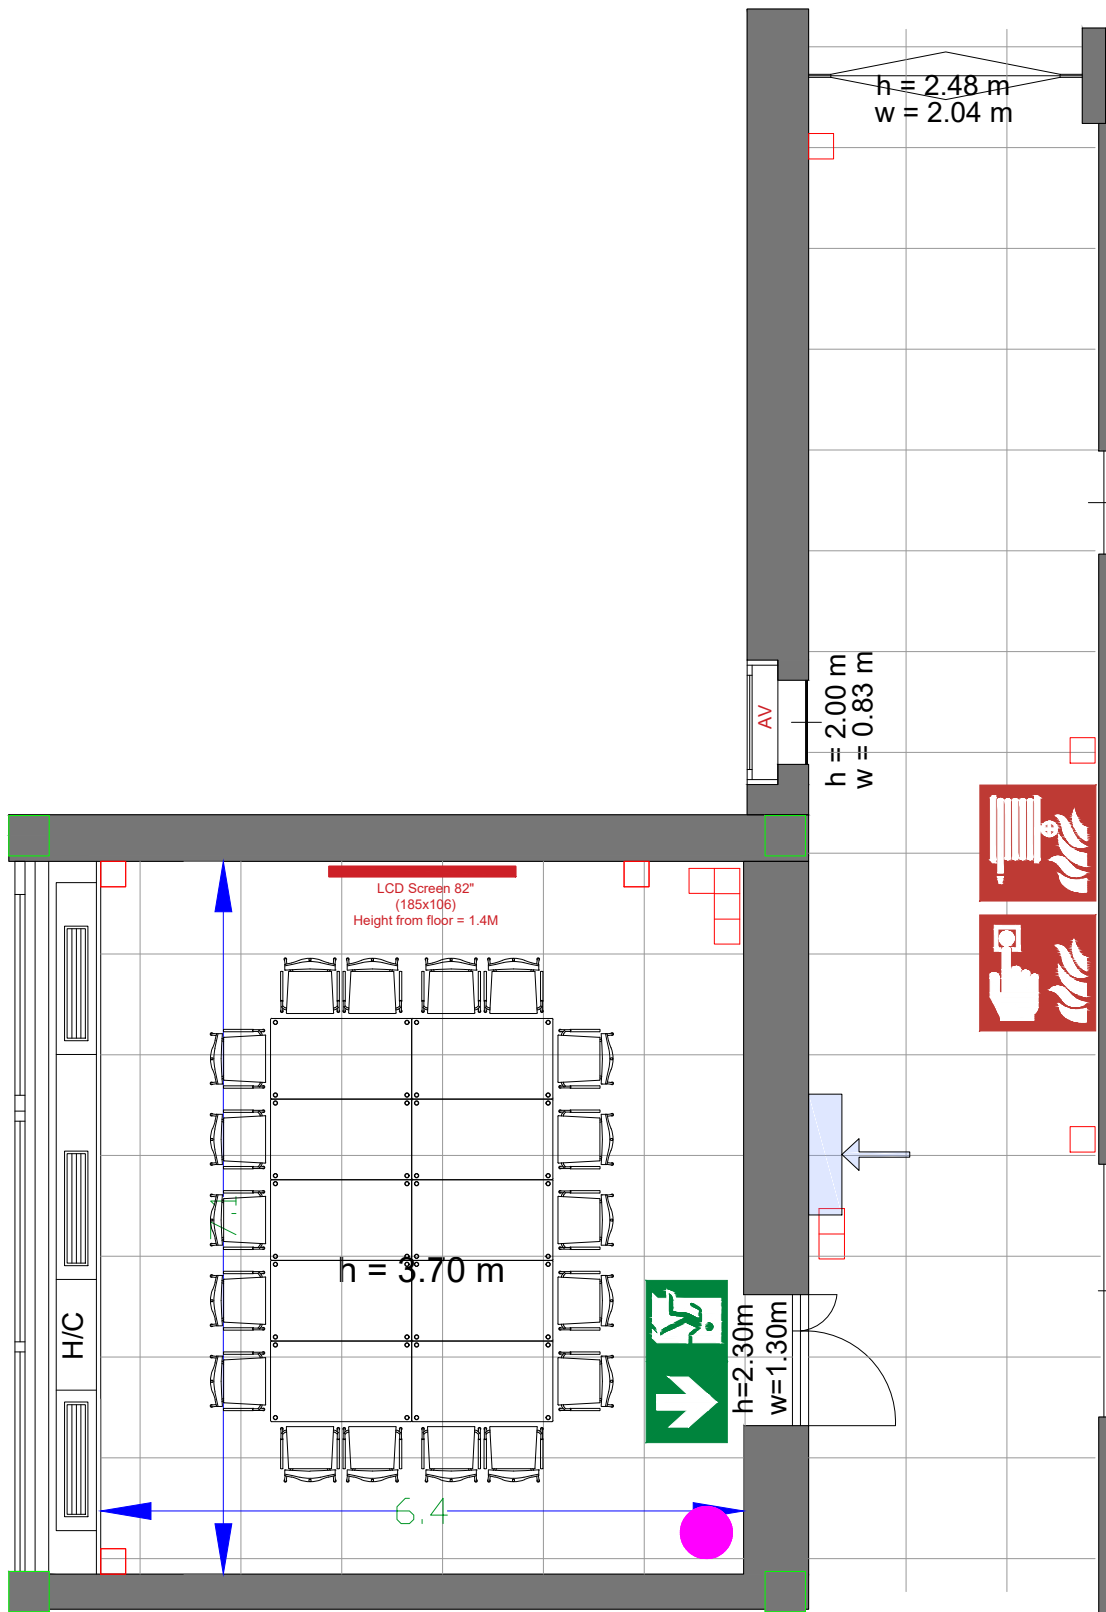

G.108 - 02



Drawing Number 524
 Date (dd-mm-yy) 13.01.2021
 Scale A3 #####
 Drawn cadoffice@rai.nl
 Changes / Omissions excepted






Symbol Legend

- Emergency Exit
- First Aid
- Fire Extinguisher
- Fire Hose Reel
- Fire Alarm Call Point
- Fire Hydrant
- Event Catering Outlet
- Event Coffee Point
- Female Toilet
- Male Toilet
- Accessible Toilet
- Cloakroom
- RAI Live Screen
- Rigging Point
- Electra & Data
- Water - Tap and Drain
- Drain
- Cable Duct

Meubilair:

- 10 tables (140x80 cm)
- 18 chairs

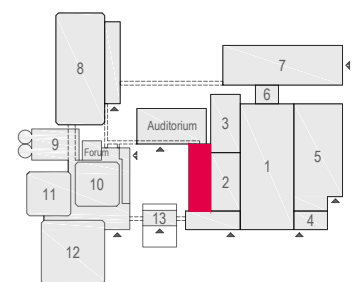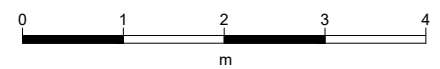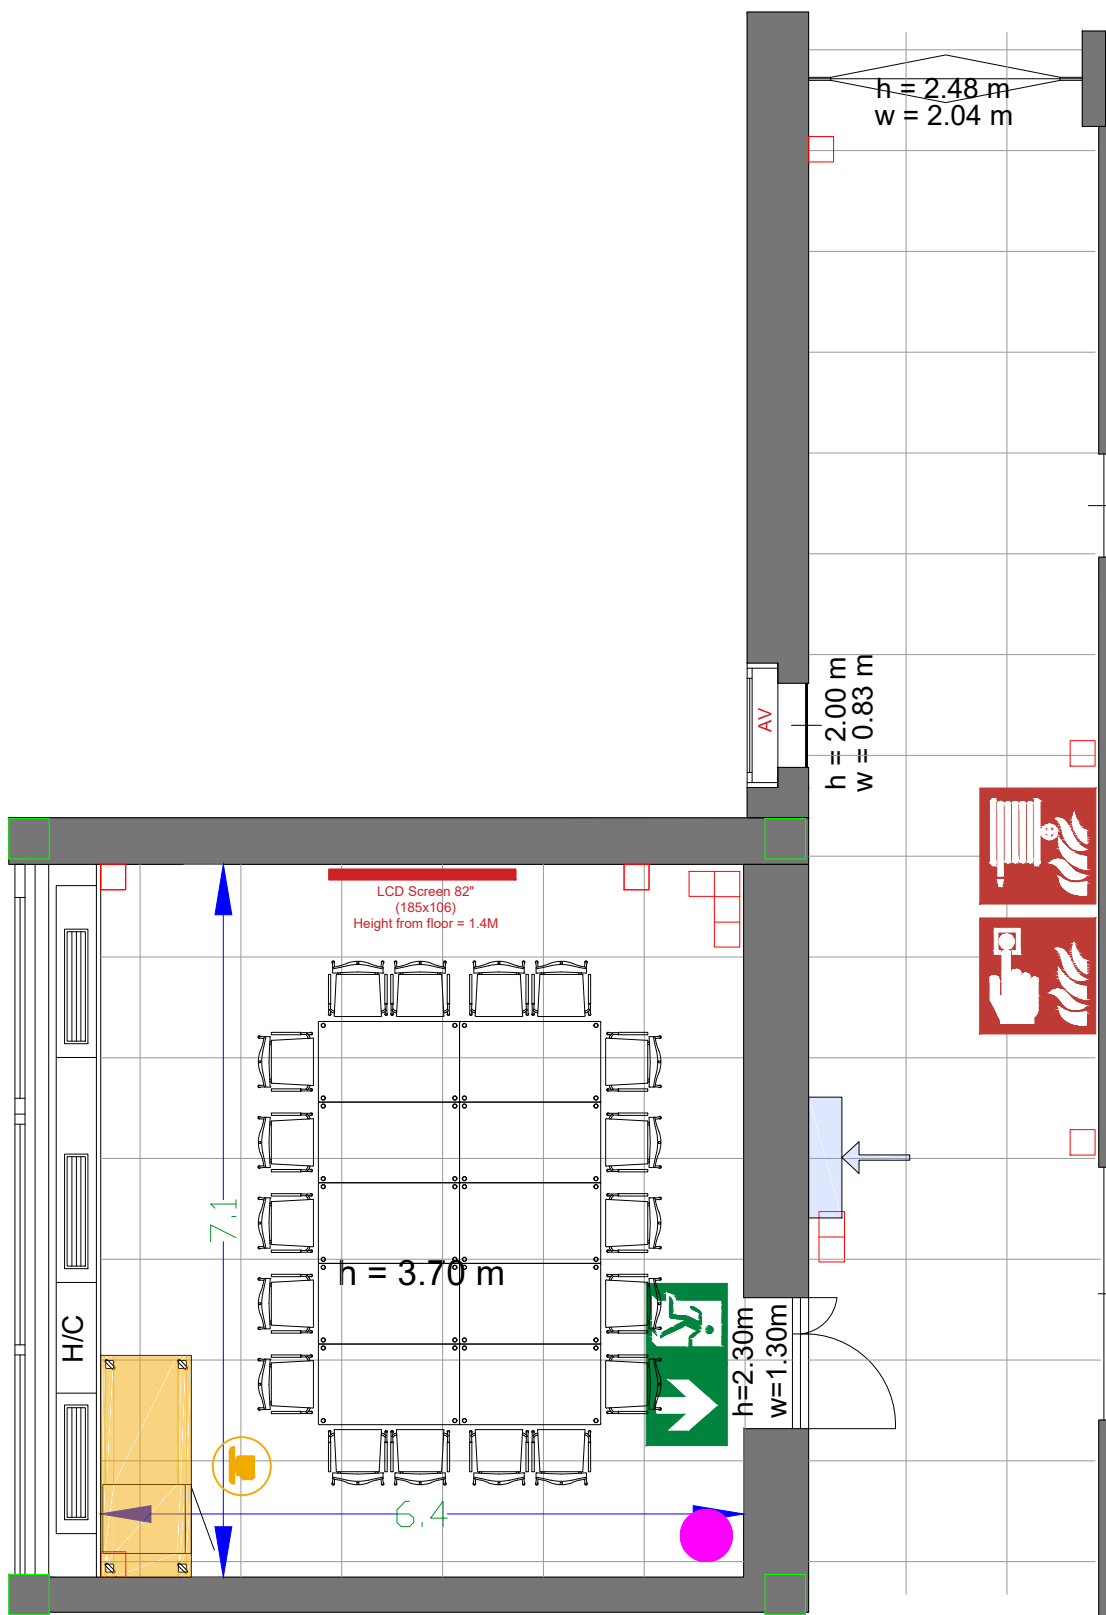

G.108 - 03



Drawing Number 524
 Date (dd-mm-yy) 13.01.2021
 Scale A3 1:75
 Drawn cadoffice@rai.nl
 Changes / Omissions excepted






Symbol Legend

- Emergency Exit
- First Aid
- Fire Extinguisher
- Fire Hose Reel
- Fire Alarm Call Point
- Fire Hydrant
- Event Catering Outlet
- Event Coffee Point
- Female Toilet
- Male Toilet
- Accessible Toilet
- Cloakroom
- RAI Live Screen
- Rigging Point
- Electra & Data
- Water - Tap and Drain
- Drain
- Cable Duct

Meubilair:

- 10 tables (140x80 cm)
- 18 chairs

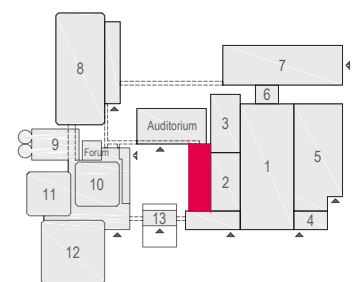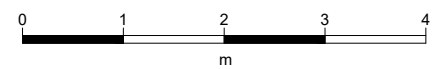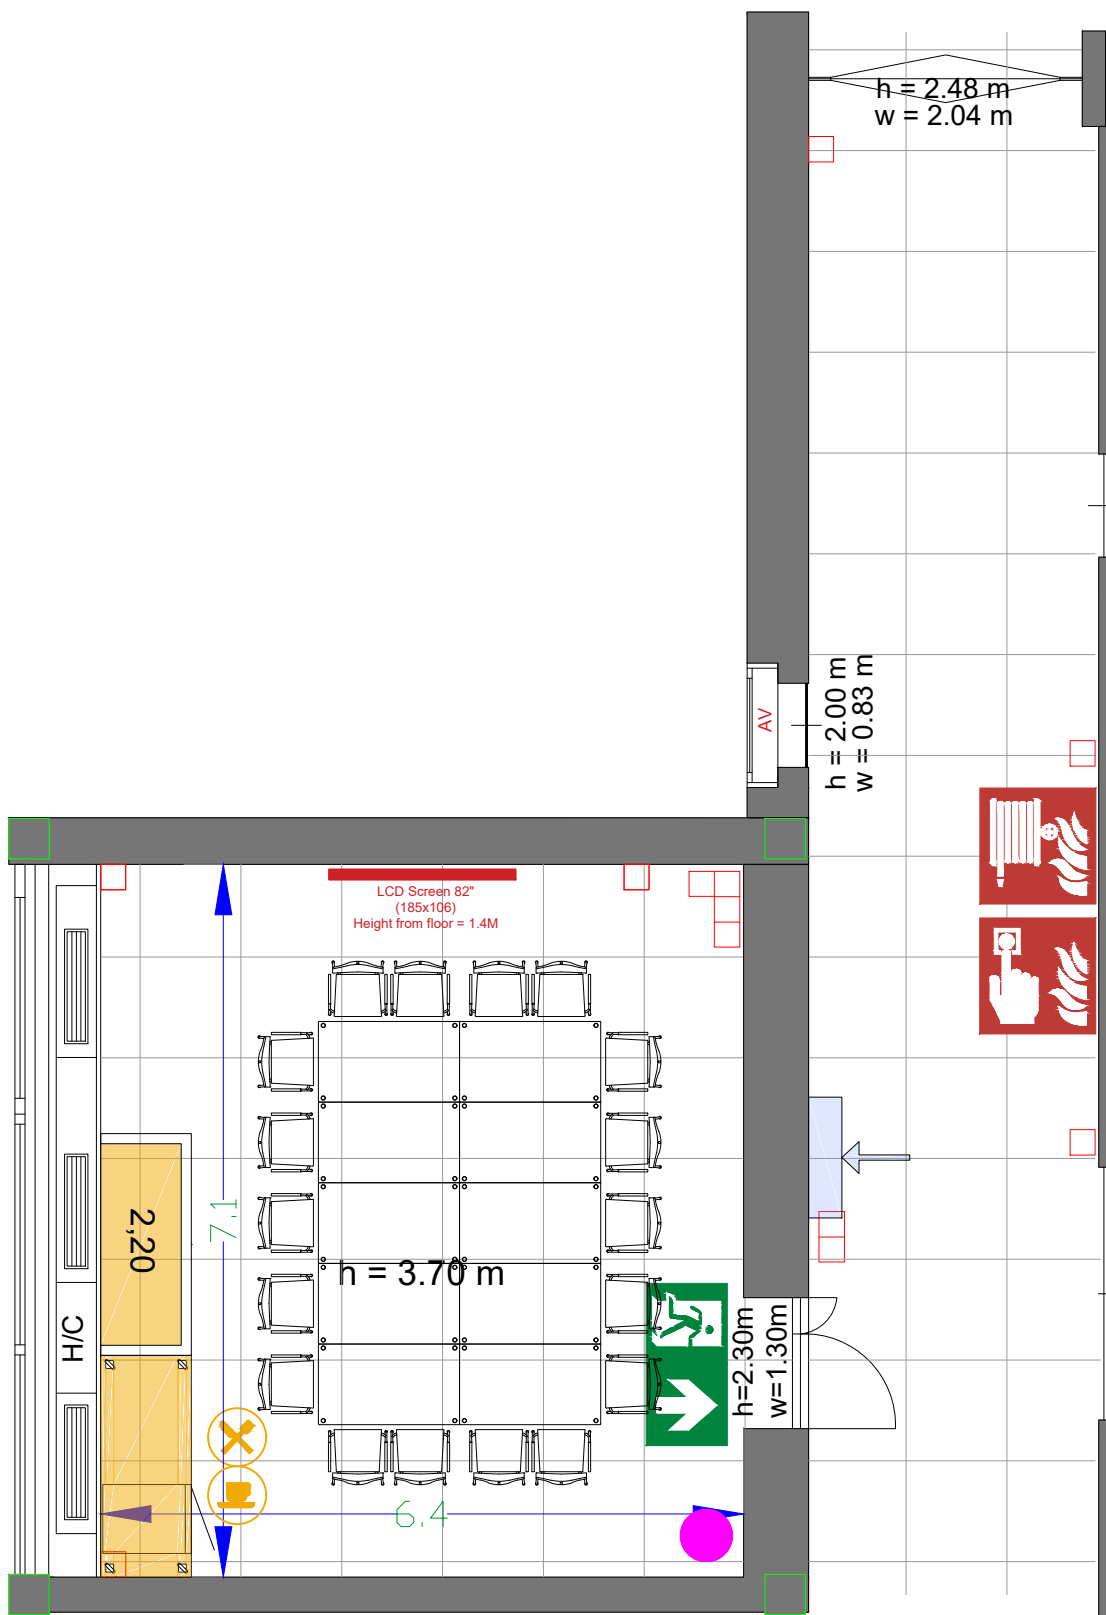

G.108 - 04



Drawing Number 524
 Date (dd-mm-yy) 13.01.2021
 Scale A3 1:75
 Drawn cadoffice@rai.nl
 Changes / Omissions excepted






Symbol Legend

- Emergency Exit
- First Aid
- Fire Extinguisher
- Fire Hose Reel
- Fire Alarm Call Point
- Fire Hydrant
- Event Catering Outlet
- Event Coffee Point
- Female Toilet
- Male Toilet
- Accessible Toilet
- Cloakroom
- RAI Live Screen
- Rigging Point
- Electra & Data
- Water - Tap and Drain
- Drain
- Cable Duct

Meubilair:

- 6 tables (140x80 cm)
- 24 chairs

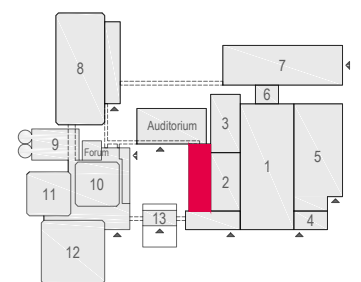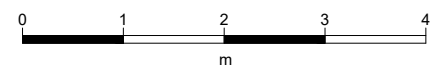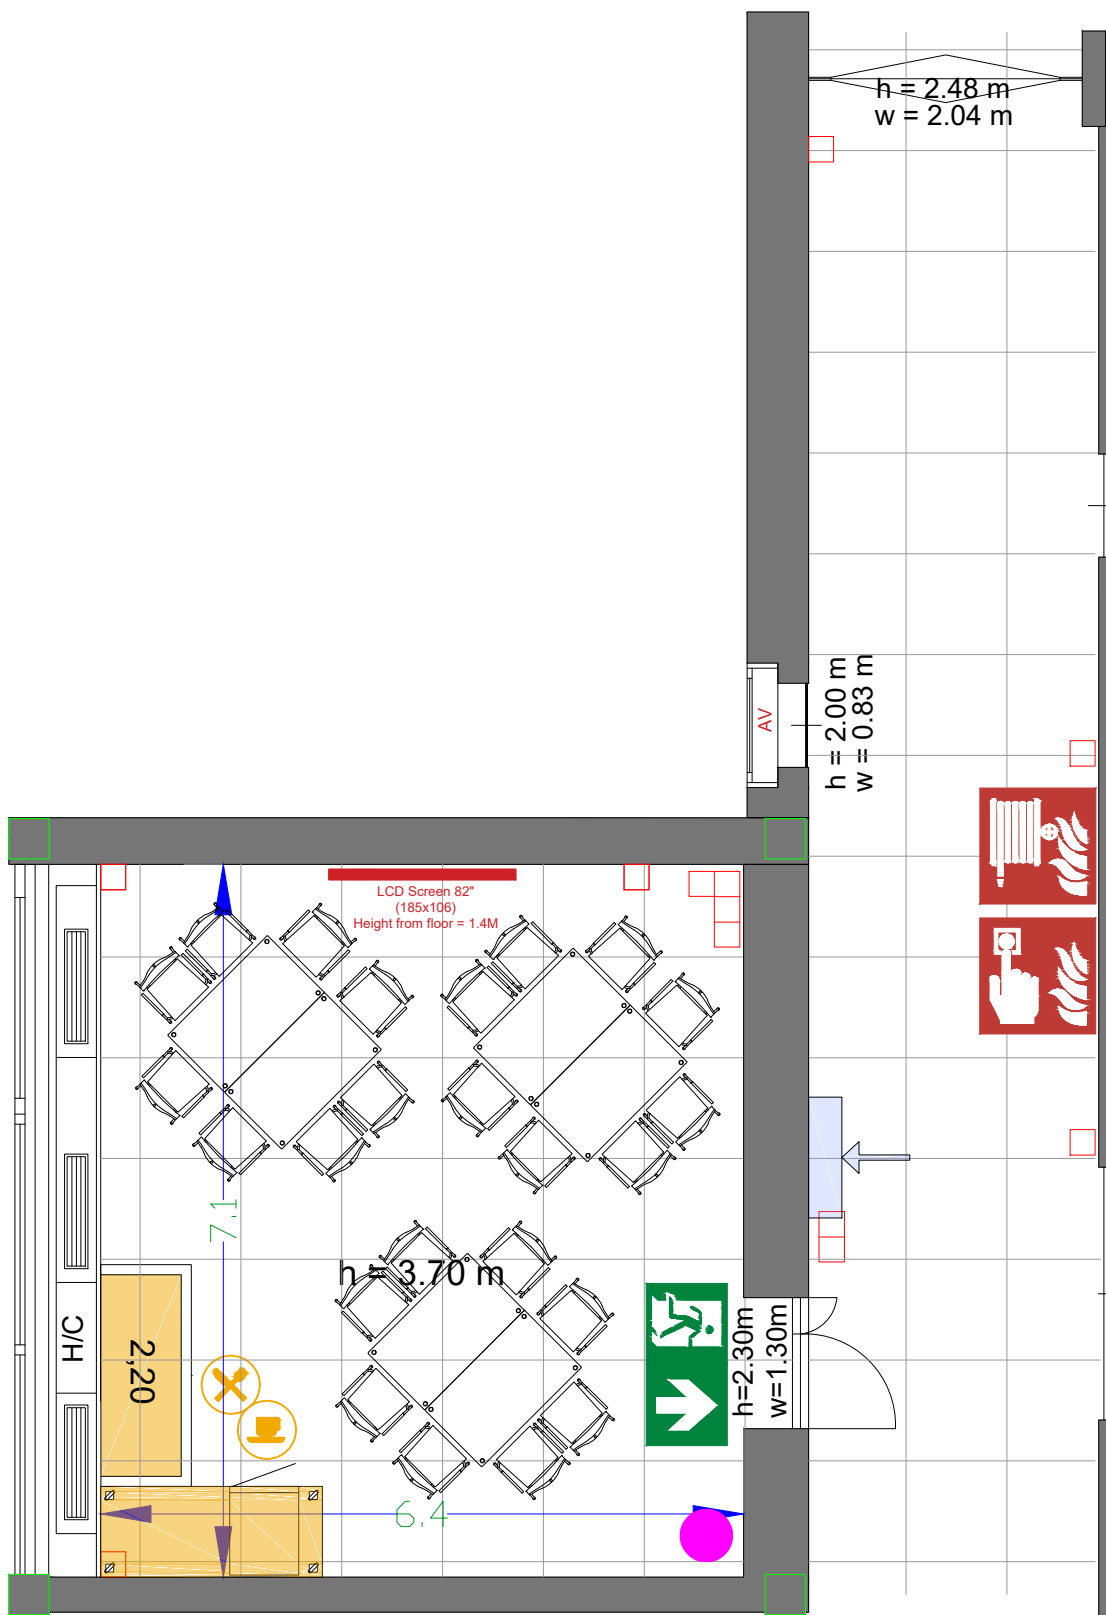

G.108 - 05



Drawing Number 524
 Date (dd-mm-yy) 13.01.2021
 Scale A3 1:75
 Drawn cadoffice@rai.nl
 Changes / Omissions excepted






Symbol Legend

- Emergency Exit
- First Aid
- Fire Extinguisher
- Fire Hose Reel
- Fire Alarm Call Point
- Fire Hydrant
- Event Catering Outlet
- Event Coffee Point
- Female Toilet
- Male Toilet
- Accessible Toilet
- Cloakroom
- RAI Live Screen
- Rigging Point
- Electra & Data
- Water - Tap and Drain
- Drain
- Cable Duct

Meubilair:

- 4 tables (140x80 cm)
- 20 chairs

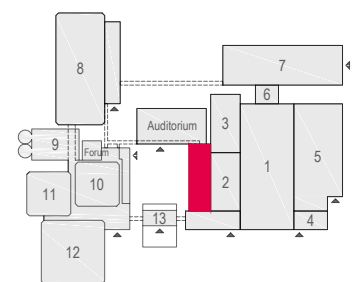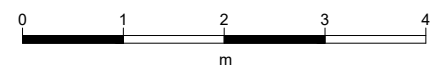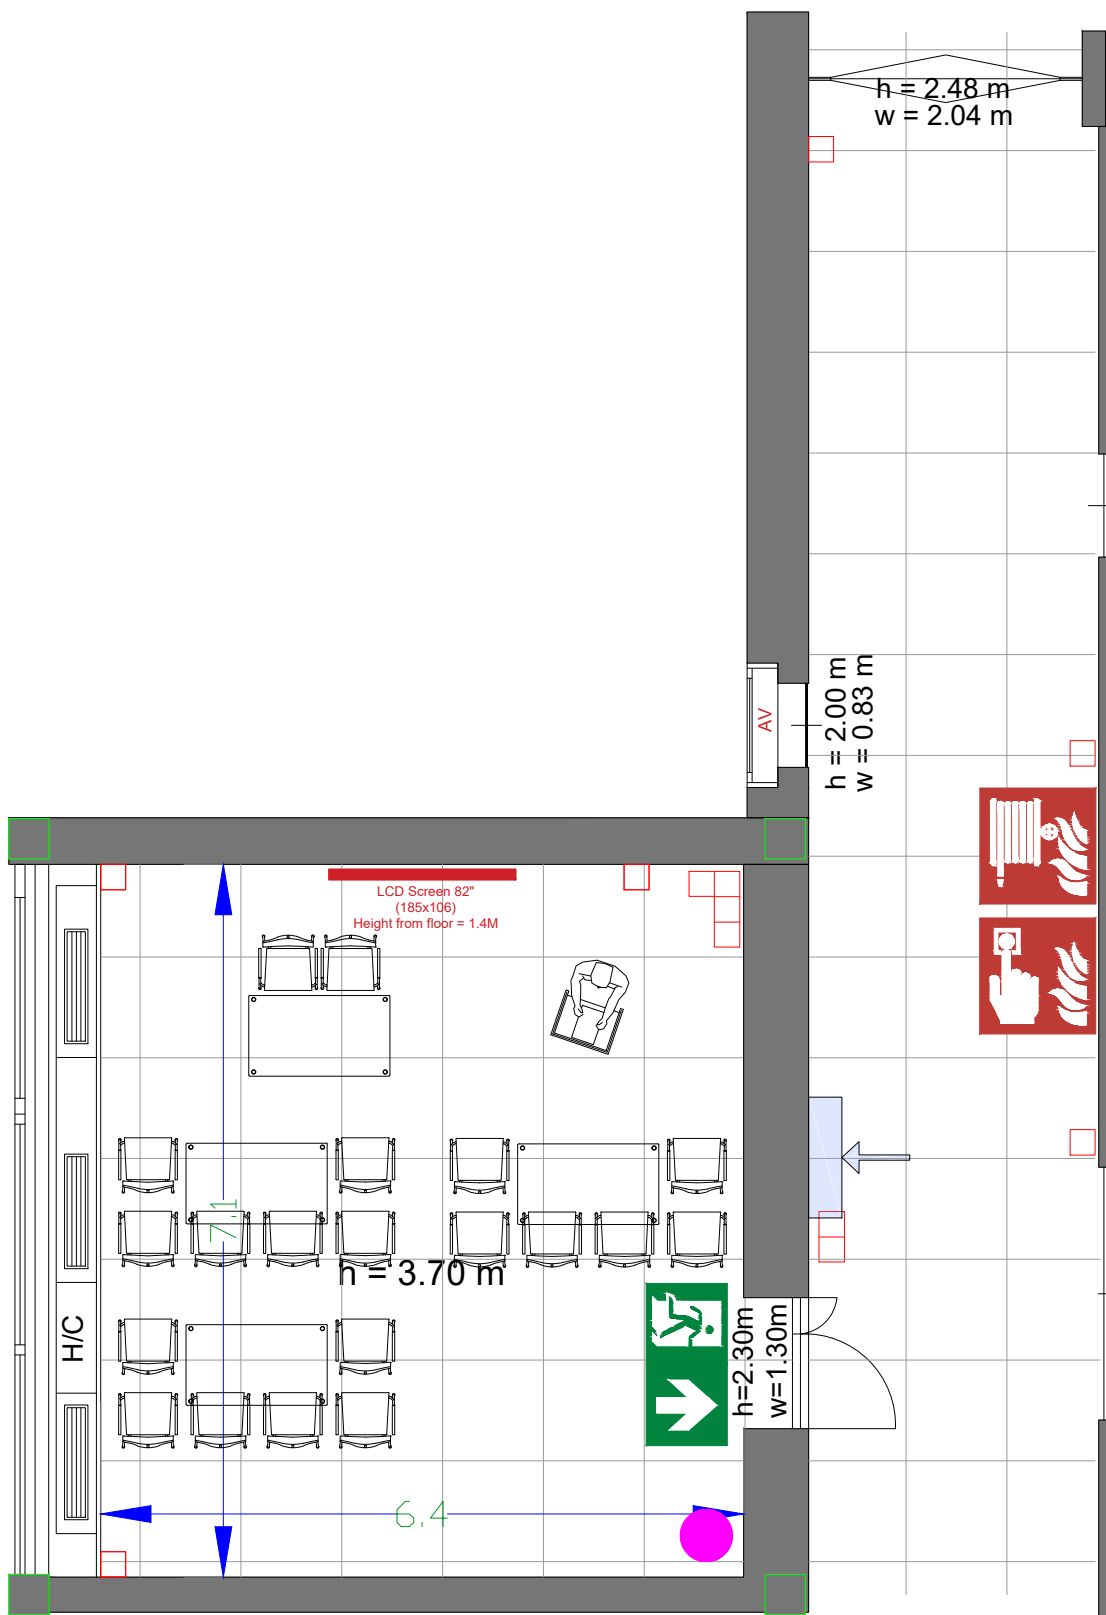

G.108 - 06



Drawing Number 524
 Date (dd-mm-yy) 13.01.2021
 Scale A3 1:75
 Drawn cadoffice@rai.nl
 Changes / Omissions excepted






Symbol Legend

- Emergency Exit
- First Aid
- Fire Extinguisher
- Fire Hose Reel
- Fire Alarm Call Point
- Fire Hydrant
- Event Catering Outlet
- Event Coffee Point
- Female Toilet
- Male Toilet
- Accessible Toilet
- Cloakroom
- RAI Live Screen
- Rigging Point
- Electra & Data
- Water - Tap and Drain
- Drain
- Cable Duct

Meubilair:

- 4 tables (140x80 cm)
- 20 chairs

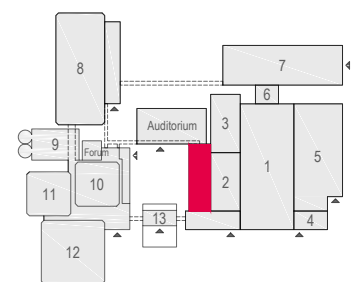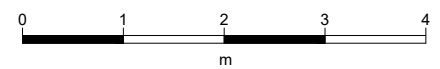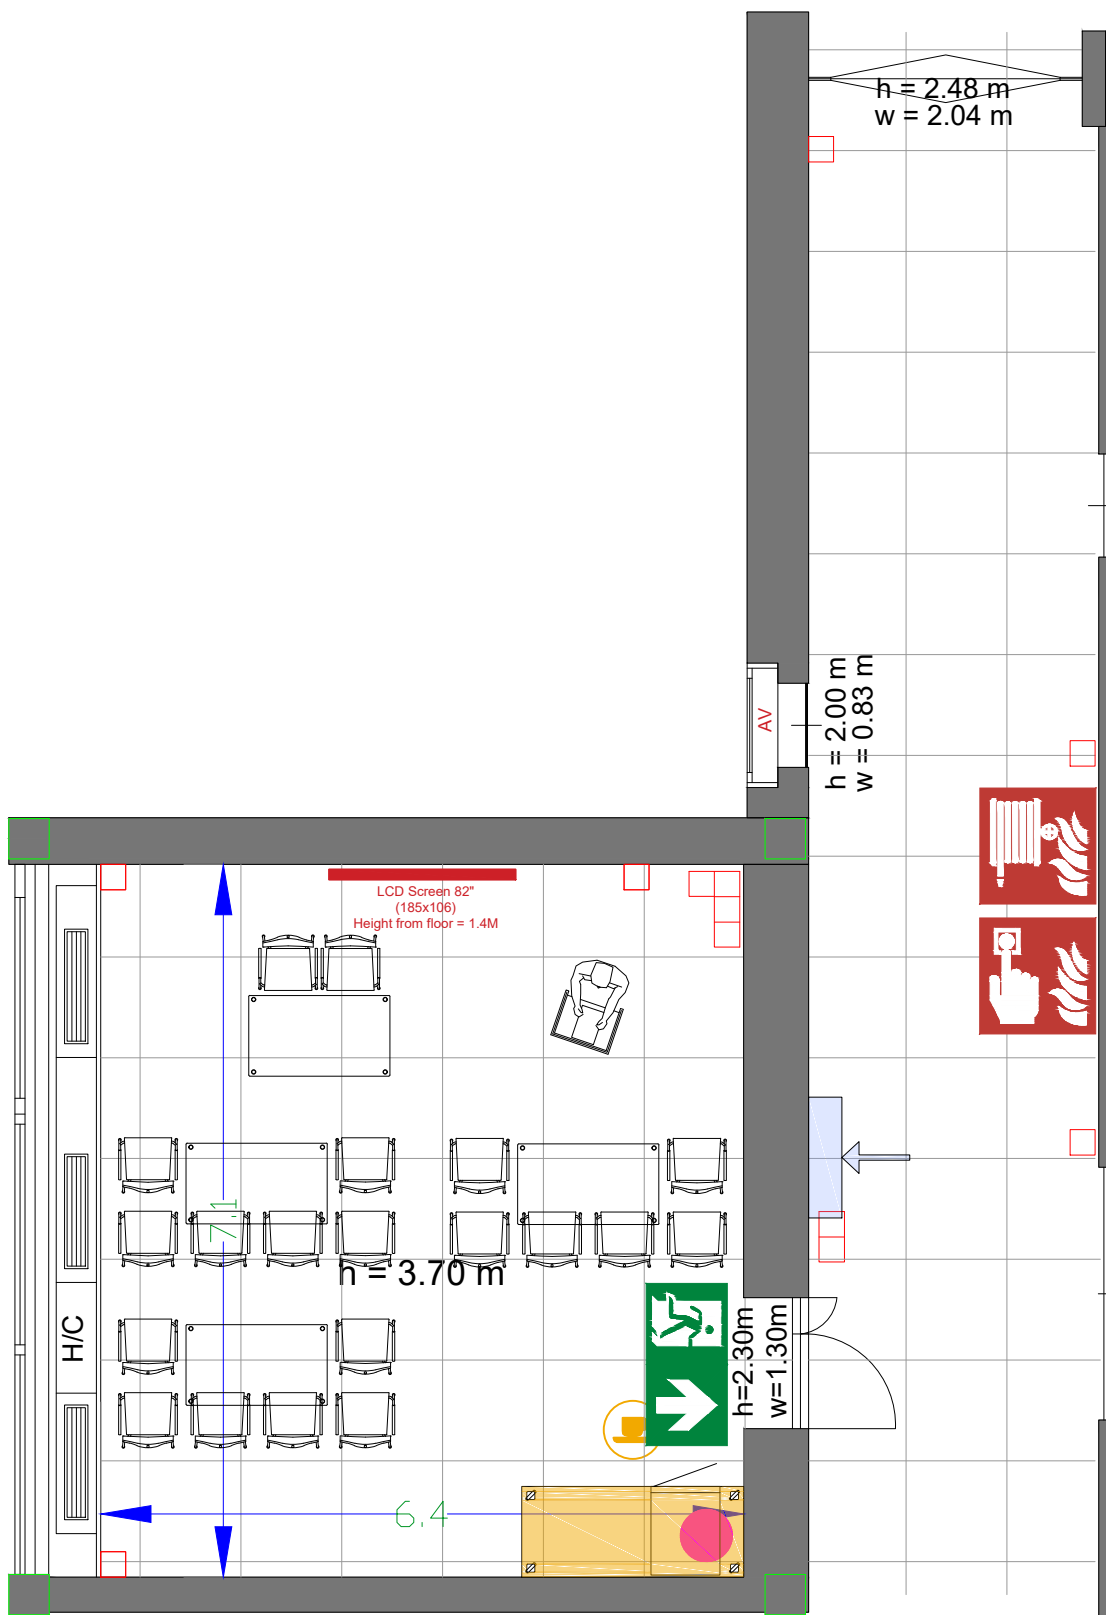

G.108 - 07



Drawing Number 524
 Date (dd-mm-yy) 13.01.2021
 Scale A3 1:75
 Drawn cadoffice@rai.nl
 Changes / Omissions excepted






Symbol Legend

- Emergency Exit
- First Aid
- Fire Extinguisher
- Fire Hose Reel
- Fire Alarm Call Point
- Fire Hydrant
- Event Catering Outlet
- Event Coffee Point
- Female Toilet
- Male Toilet
- Accessible Toilet
- Cloakroom
- RAI Live Screen
- Rigging Point
- Electra & Data
- Water - Tap and Drain
- Drain
- Cable Duct

Meubilair:

- 4 tables (140x80 cm)
- 20 chairs

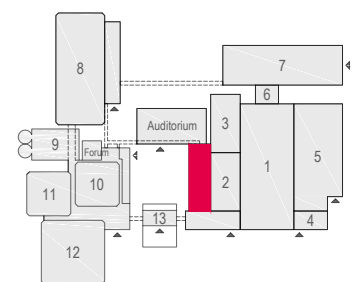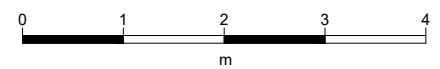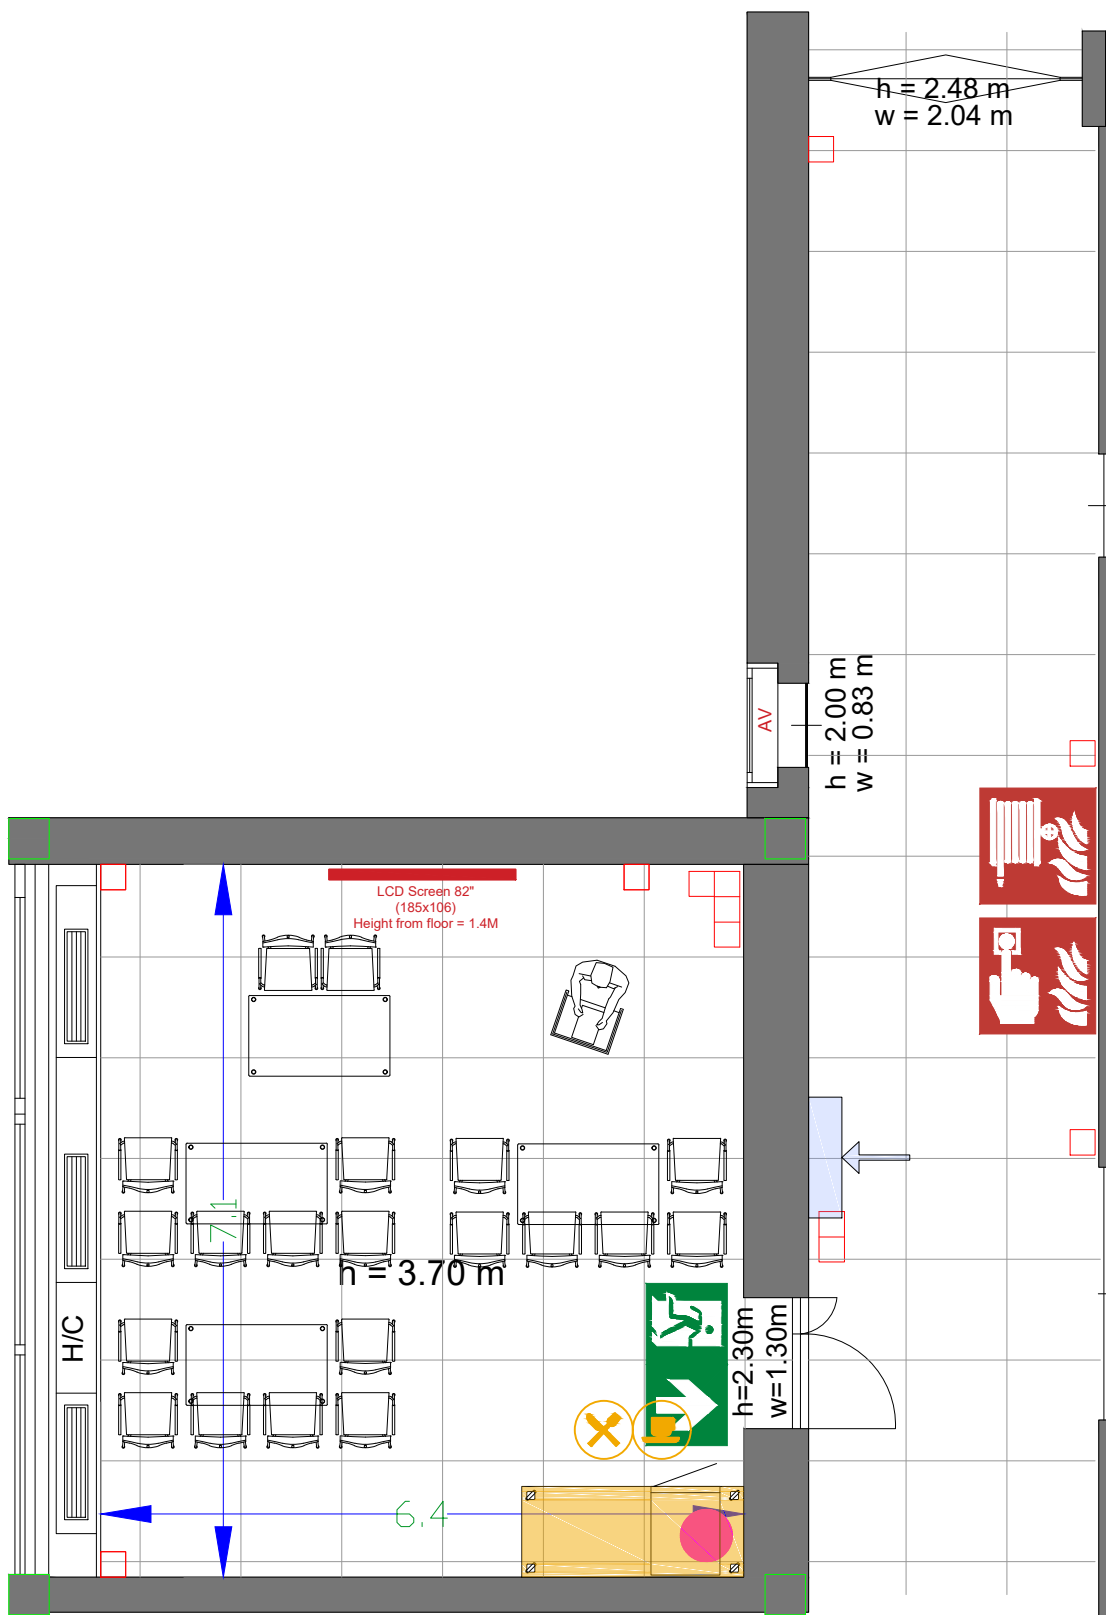

G.108 - 08



Drawing Number 524
 Date (dd-mm-yy) 13.01.2021
 Scale A3 1:75
 Drawn cadoffice@rai.nl
 Changes / Omissions excepted






Symbol Legend

- Emergency Exit
- First Aid
- Fire Extinguisher
- Fire Hose Reel
- Fire Alarm Call Point
- Fire Hydrant
- Event Catering Outlet
- Event Coffee Point
- Female Toilet
- Male Toilet
- Accessible Toilet
- Cloakroom
- RAI Live Screen
- Rigging Point
- Electra & Data
- Water - Tap and Drain
- Drain
- Cable Duct

Meubilair:

- 8 tables (140x80 cm)
- 16 chairs

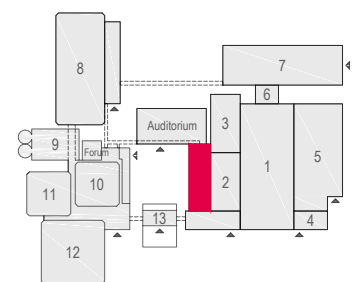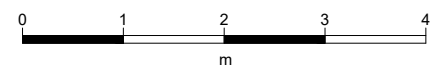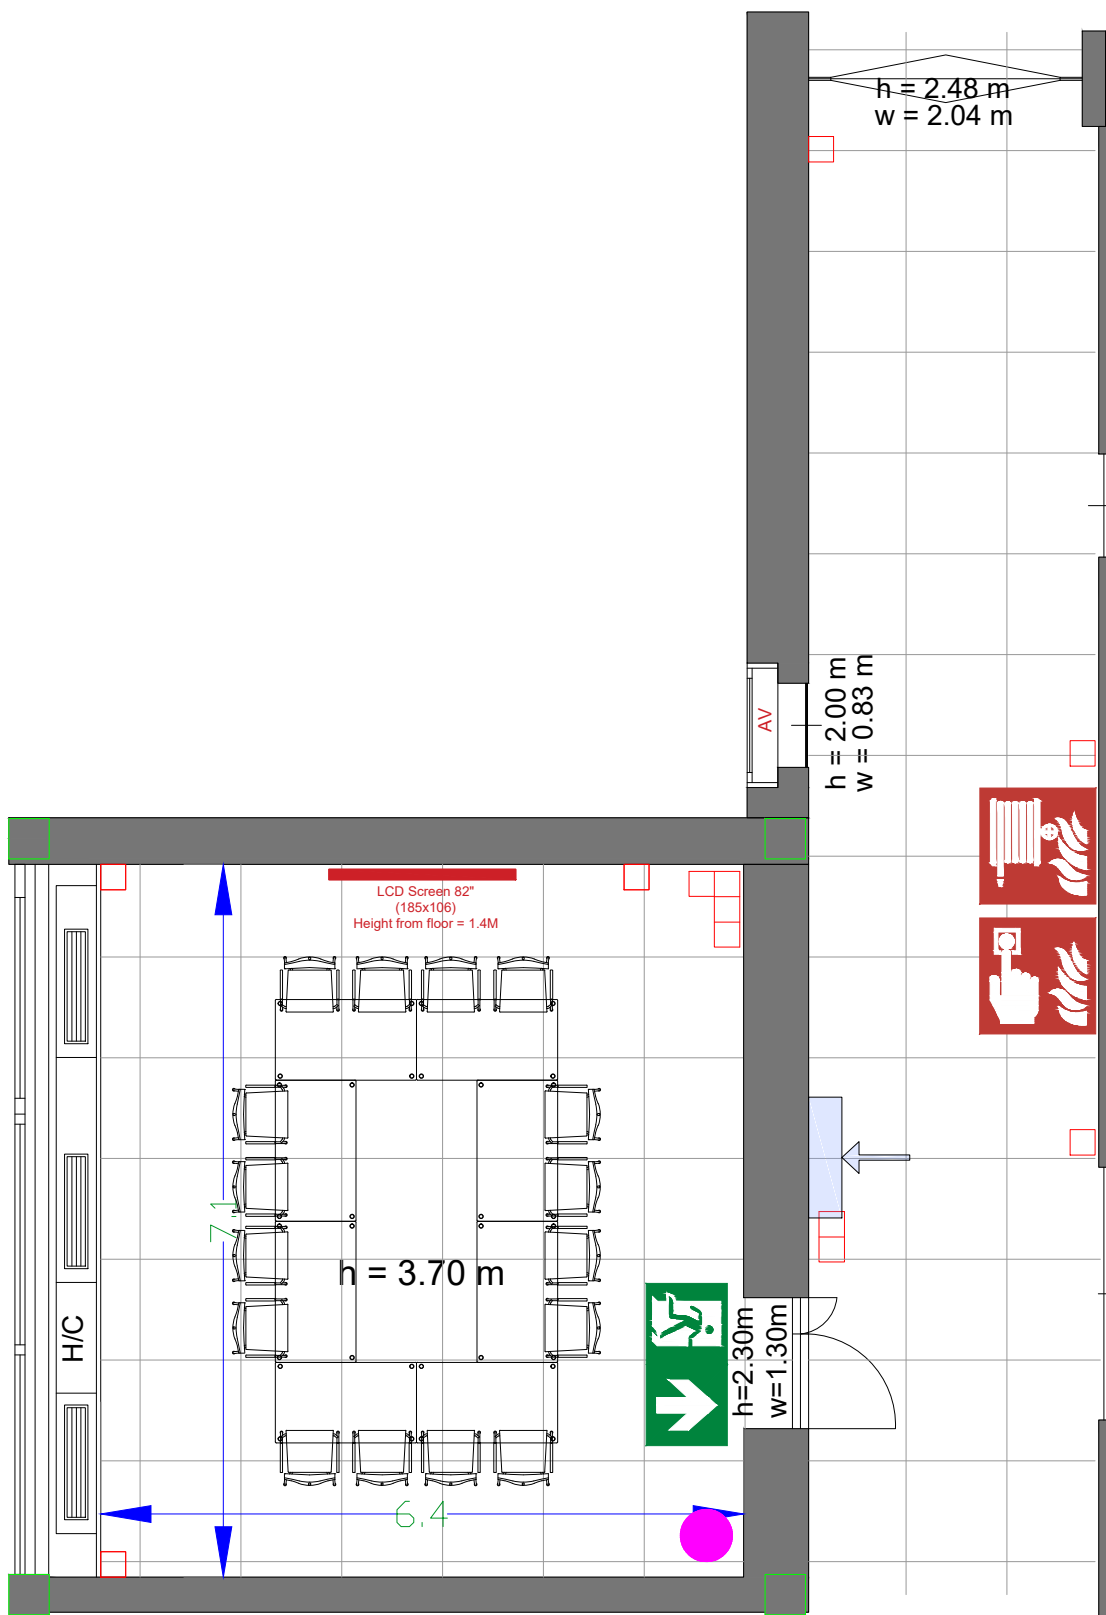

G.108 - 09



Drawing Number 524
 Date (dd-mm-yy) 13.01.2021
 Scale A3 1:75
 Drawn cadoffice@rai.nl
 Changes / Omissions excepted






Symbol Legend

- Emergency Exit
- First Aid
- Fire Extinguisher
- Fire Hose Reel
- Fire Alarm Call Point
- Fire Hydrant
- Event Catering Outlet
- Event Coffee Point
- Female Toilet
- Male Toilet
- Accessible Toilet
- Cloakroom
- RAI Live Screen
- Rigging Point
- Electra & Data
- Water - Tap and Drain
- Drain
- Cable Duct

Meubilair:

- 8 tables (140x80 cm)
- 16 chairs

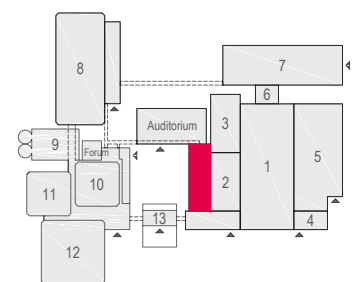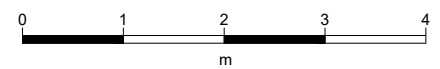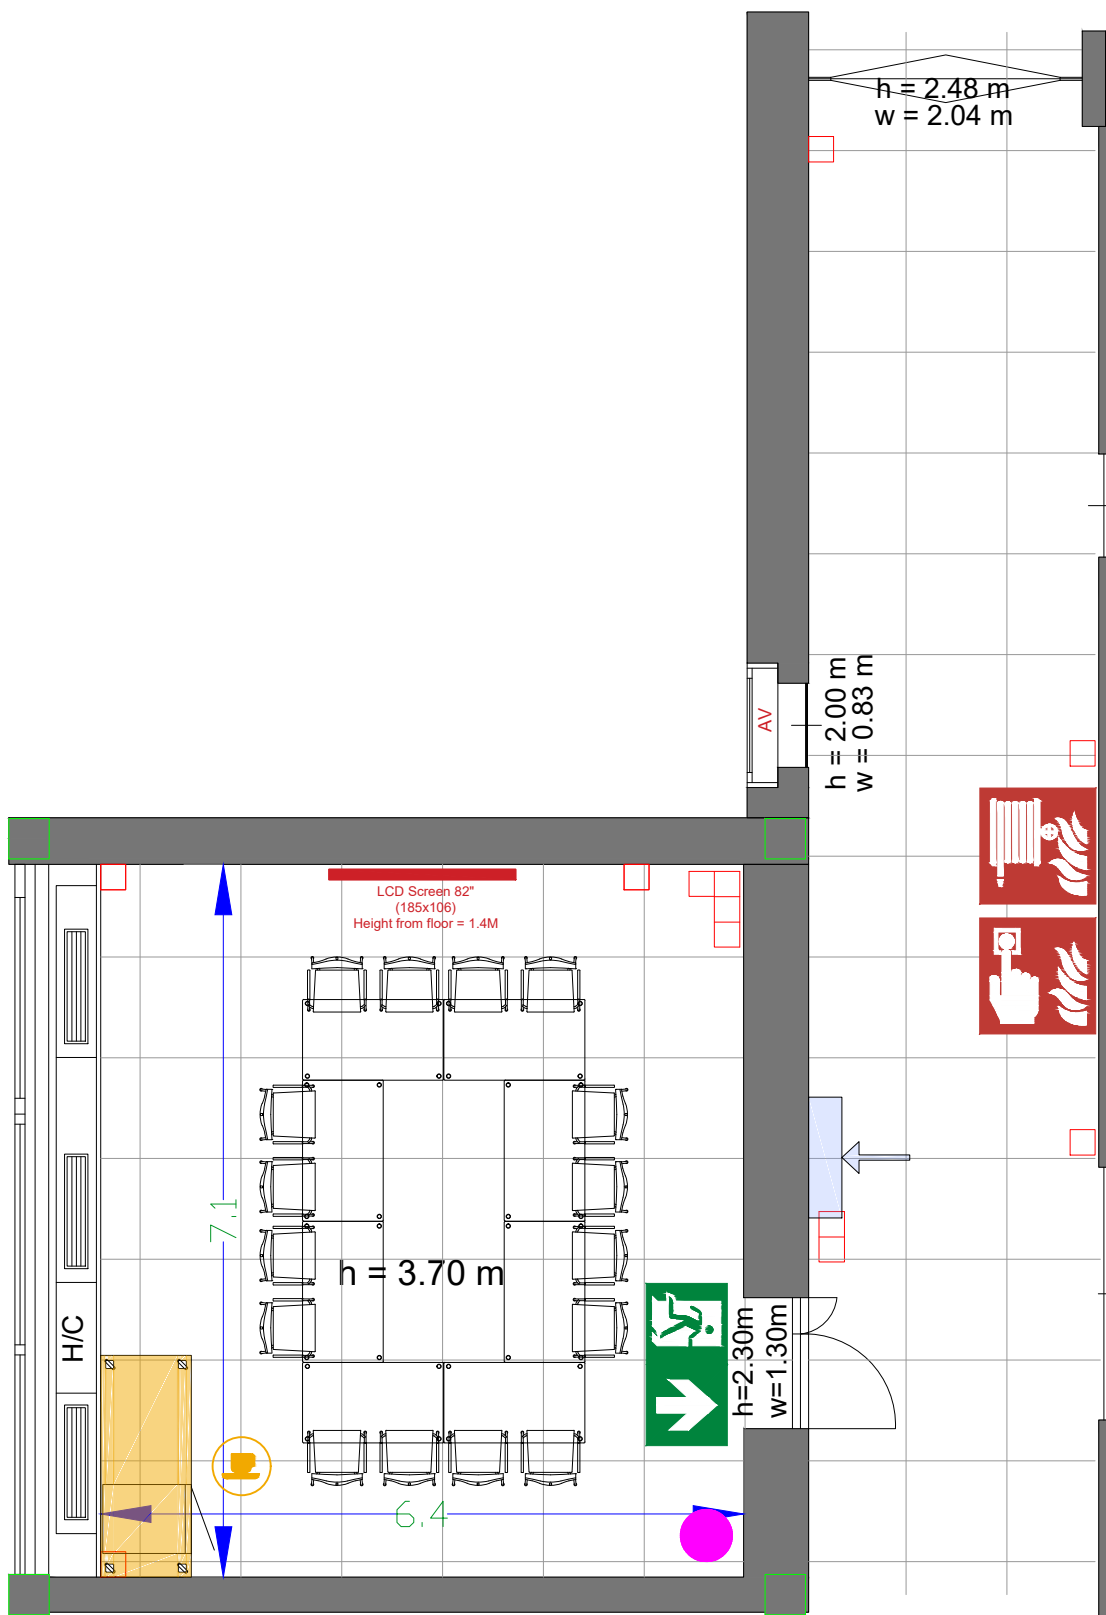

G.108 - 10



Drawing Number 524
 Date (dd-mm-yy) 13.01.2021
 Scale A3 1:75
 Drawn cadoffice@rai.nl
 Changes / Omissions excepted






Symbol Legend

- Emergency Exit
- First Aid
- Fire Extinguisher
- Fire Hose Reel
- Fire Alarm Call Point
- Fire Hydrant
- Event Catering Outlet
- Event Coffee Point
- Female Toilet
- Male Toilet
- Accessible Toilet
- Cloakroom
- RAI Live Screen
- Rigging Point
- Electra & Data
- Water - Tap and Drain
- Drain
- Cable Duct

Meubilair:

- 8 tables (140x80 cm)
- 16 chairs

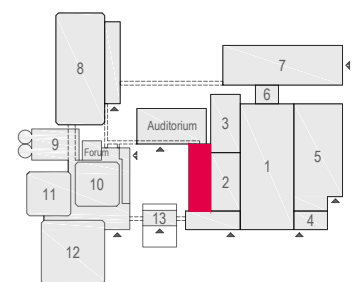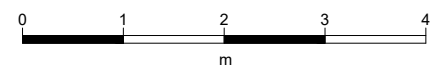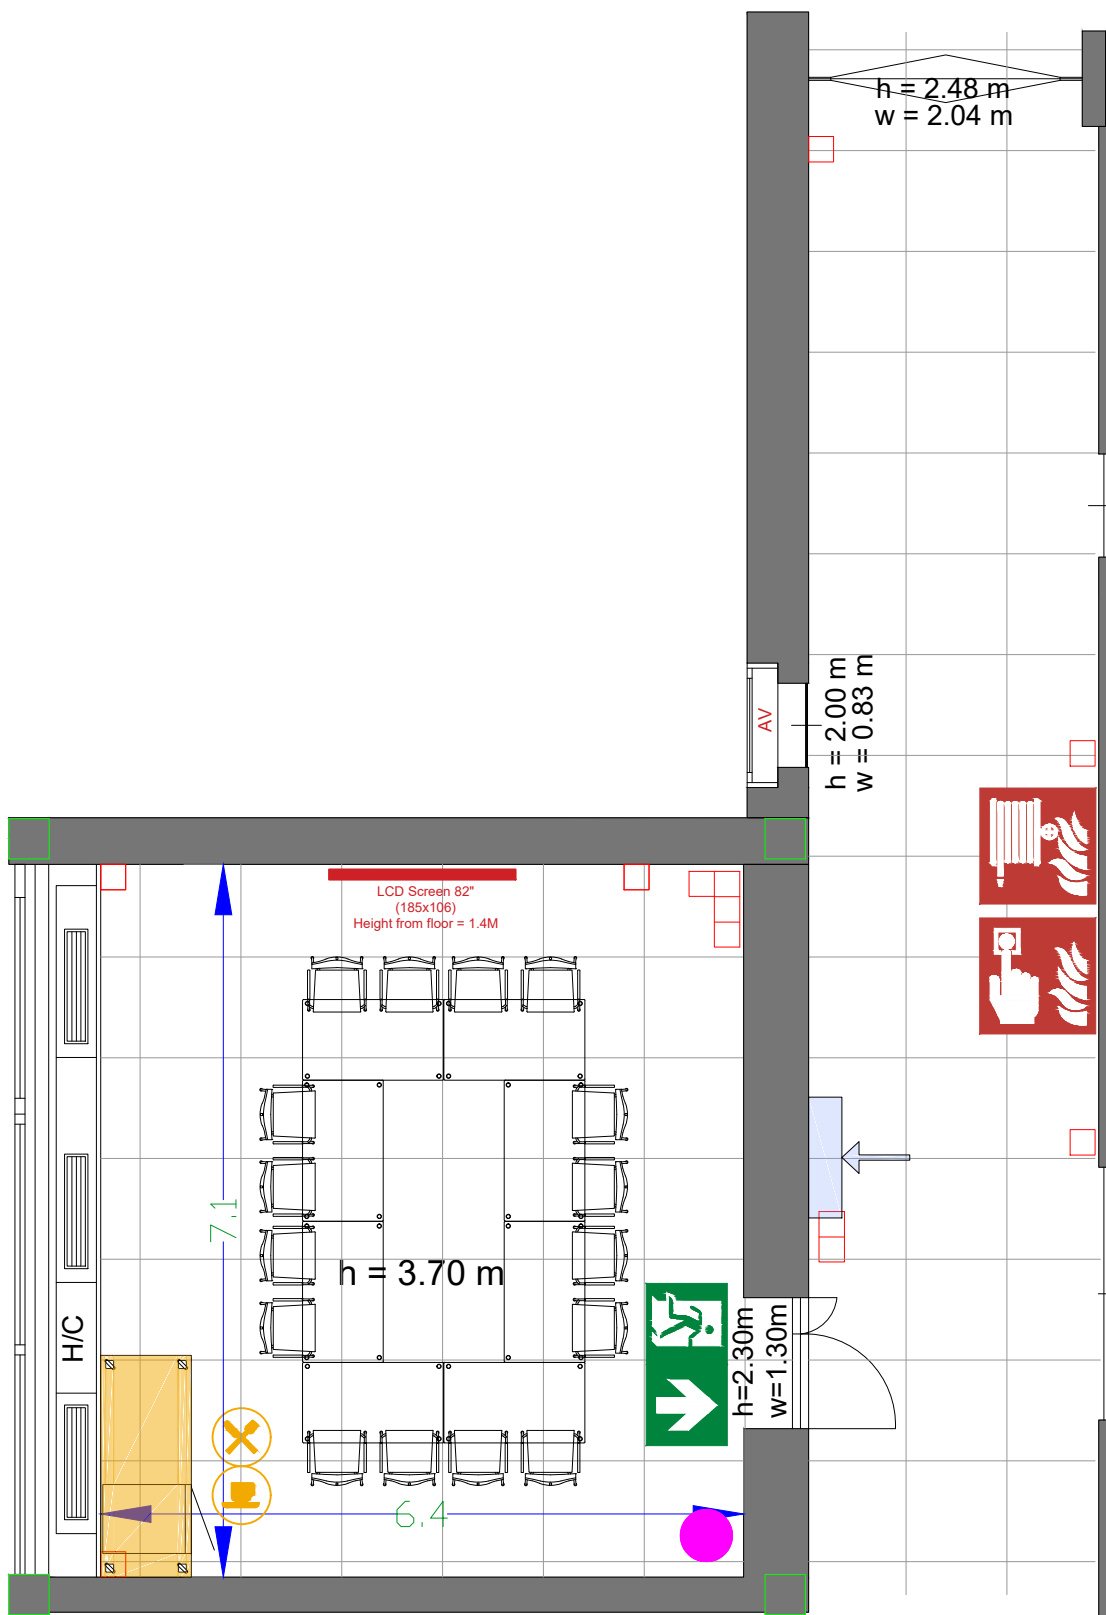

G.108 - 11



Drawing Number 524
 Date (dd-mm-yy) 13.01.2021
 Scale A3 1:75
 Drawn cadoffice@rai.nl
 Changes / Omissions excepted






Symbol Legend

- Emergency Exit
- First Aid
- Fire Extinguisher
- Fire Hose Reel
- Fire Alarm Call Point
- Fire Hydrant
- Event Catering Outlet
- Event Coffee Point
- Female Toilet
- Male Toilet
- Accessible Toilet
- Cloakroom
- RAI Live Screen
- Rigging Point
- Electra & Data
- Water - Tap and Drain
- Drain
- Cable Duct

Meubilair:

- 10 tables (140x80 cm)
- 19 chairs

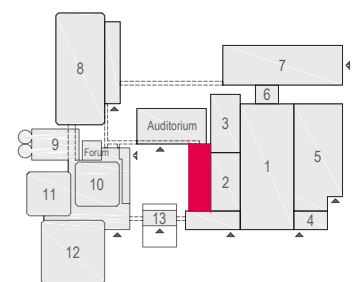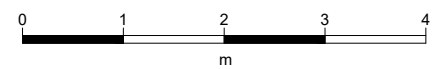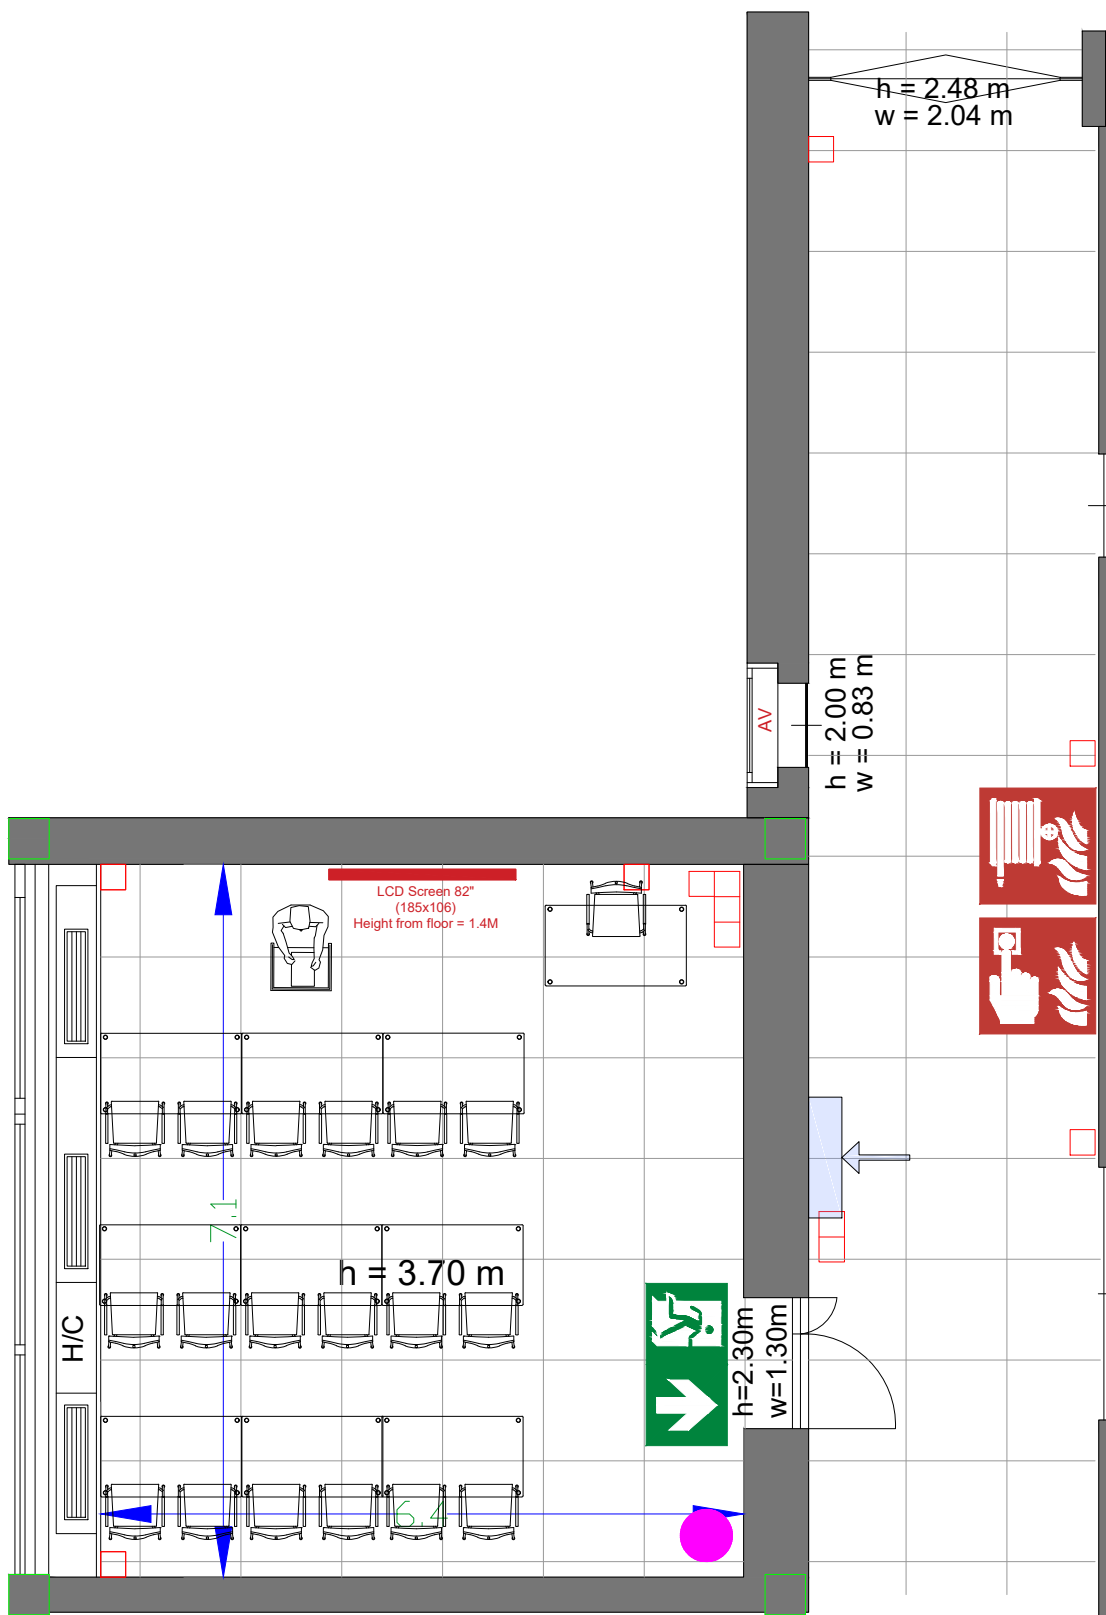

G.108 - 12



Drawing Number 524
 Date (dd-mm-yy) 13.01.2021
 Scale A3 1:75
 Drawn cadoffice@rai.nl
 Changes / Omissions excepted






Symbol Legend

- Emergency Exit
- First Aid
- Fire Extinguisher
- Fire Hose Reel
- Fire Alarm Call Point
- Fire Hydrant
- Event Catering Outlet
- Event Coffee Point
- Female Toilet
- Male Toilet
- Accessible Toilet
- Cloakroom
- RAI Live Screen
- Rigging Point
- Electra & Data
- Water - Tap and Drain
- Drain
- Cable Duct

Meubilair:

- 8 tables (140x80 cm)
- 1 table (80x80 cm)
- 18 chairs

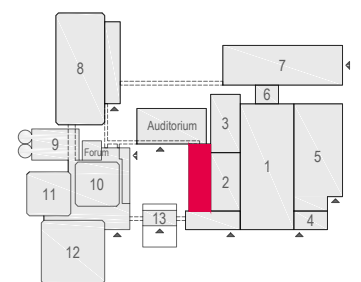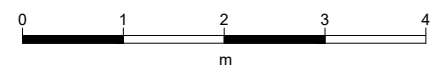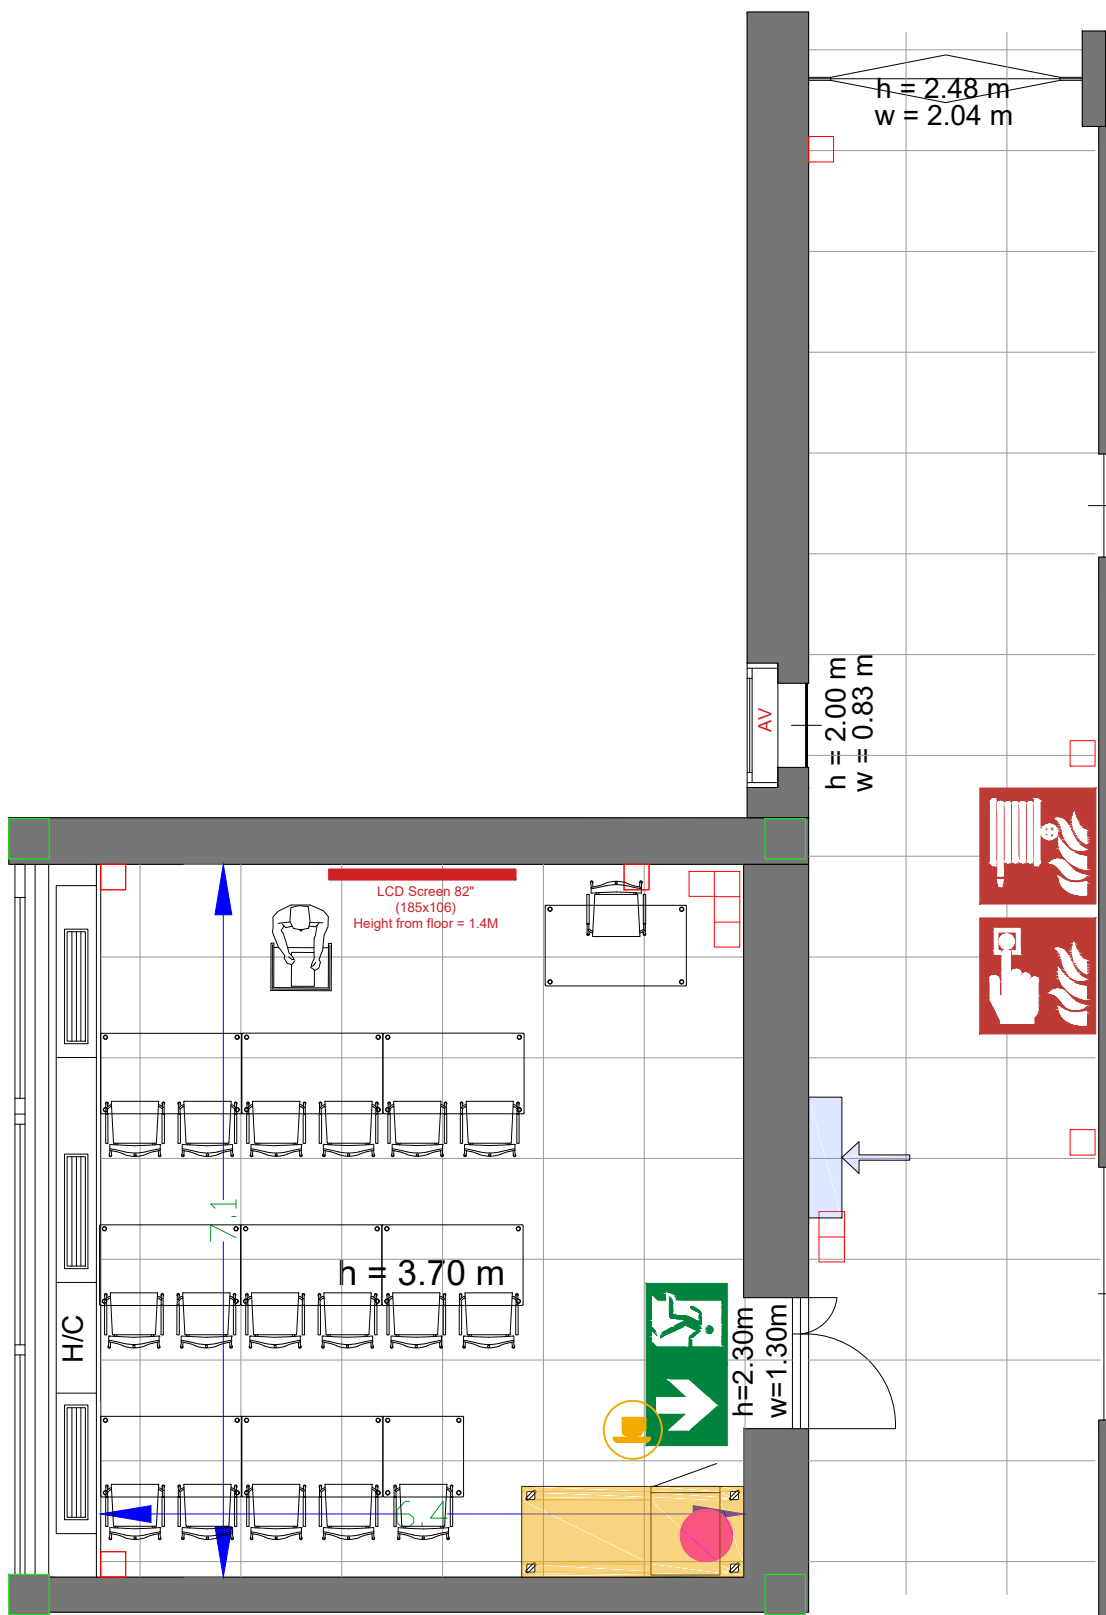

G.108 - 13



Drawing Number 524
 Date (dd-mm-yy) 13.01.2021
 Scale A3 1:75
 Drawn cadoffice@rai.nl
 Changes / Omissions excepted






Symbol Legend

- Emergency Exit
- First Aid
- Fire Extinguisher
- Fire Hose Reel
- Fire Alarm Call Point
- Fire Hydrant
- Event Catering Outlet
- Event Coffee Point
- Female Toilet
- Male Toilet
- Accessible Toilet
- Cloakroom
- RAI Live Screen
- Rigging Point
- Electra & Data
- Water - Tap and Drain
- Drain
- Cable Duct

Meubilair:

- 8 tables (140x80 cm)
- 1 table (80x80 cm)
- 18 chairs

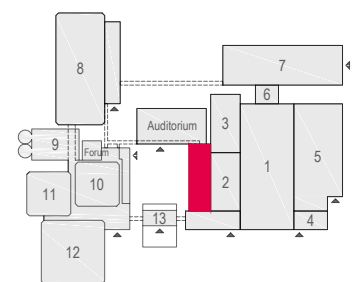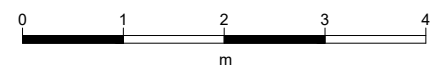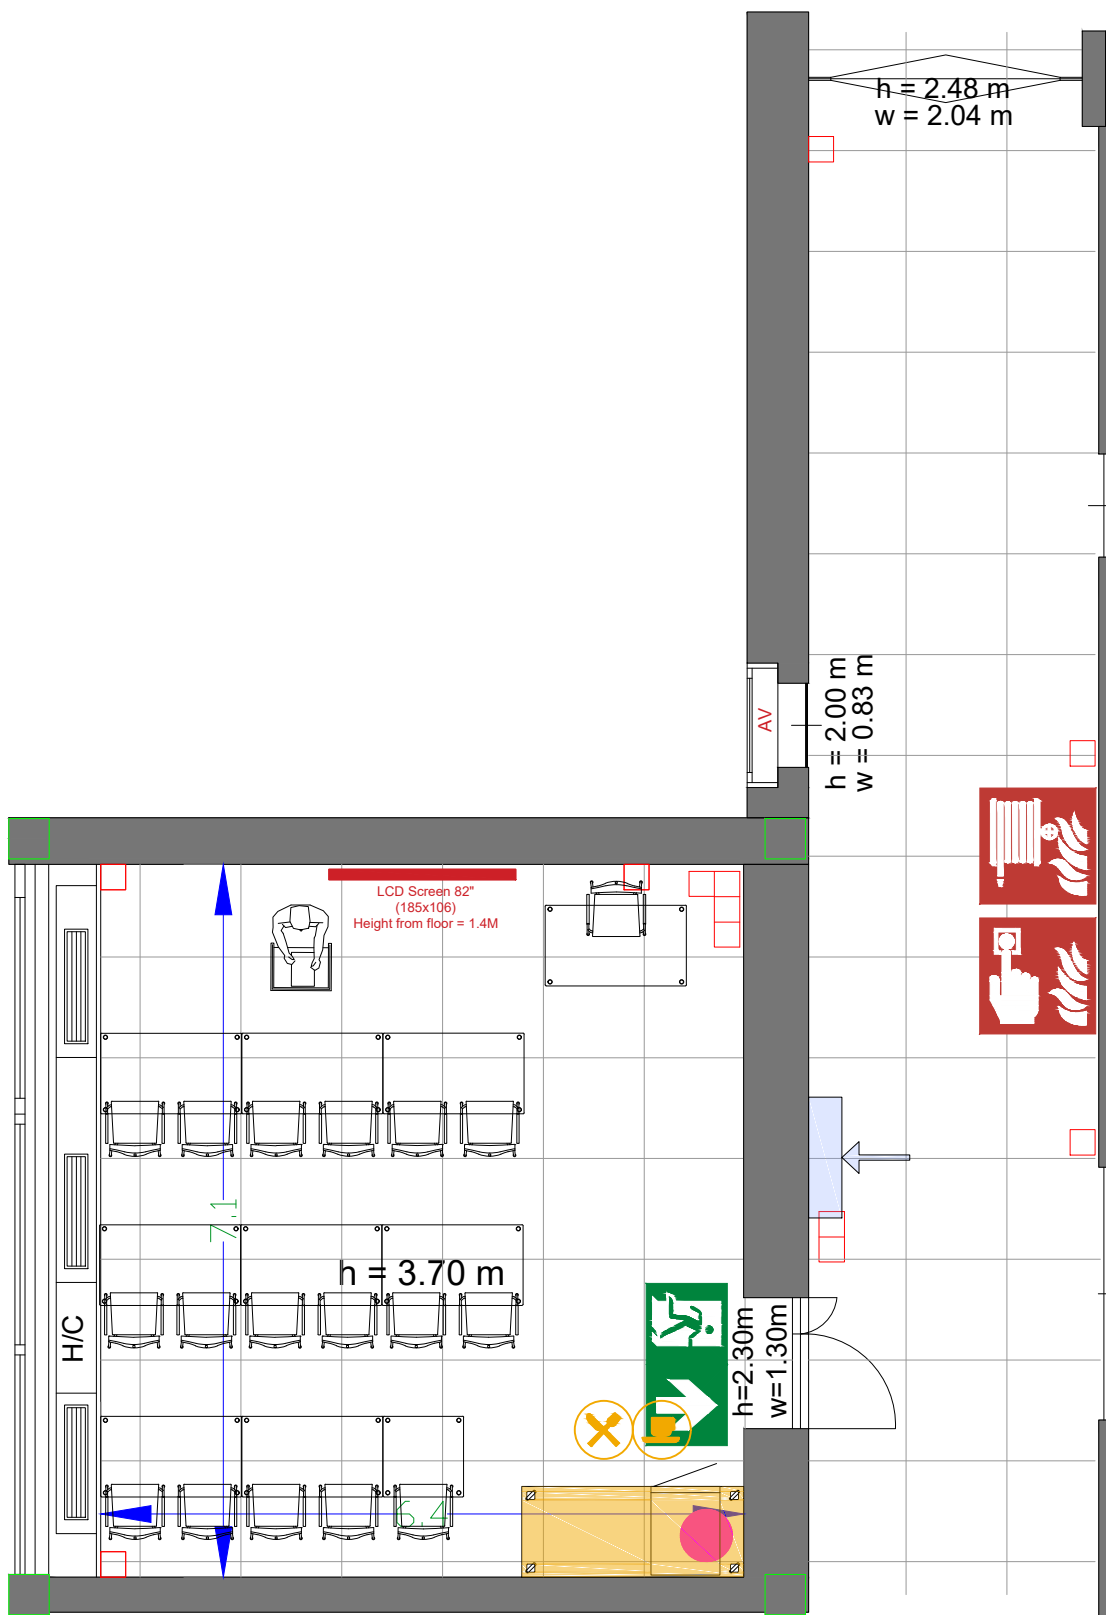

G.108 - 14



Drawing Number 524
 Date (dd-mm-yy) 13.01.2021
 Scale A3 1:75
 Drawn cadoffice@rai.nl
 Changes / Omissions excepted






Symbol Legend

- Emergency Exit
- First Aid
- Fire Extinguisher
- Fire Hose Reel
- Fire Alarm Call Point
- Fire Hydrant
- Event Catering Outlet
- Event Coffee Point
- Female Toilet
- Male Toilet
- Accessible Toilet
- Cloakroom
- RAI Live Screen
- Rigging Point
- Electra & Data
- Water - Tap and Drain
- Drain
- Cable Duct

Meubilair:

- 1 table (140x80 cm)
- 11 table (80x80 cm)
- 12 chairs

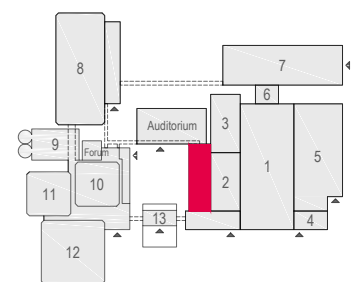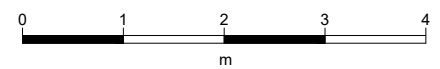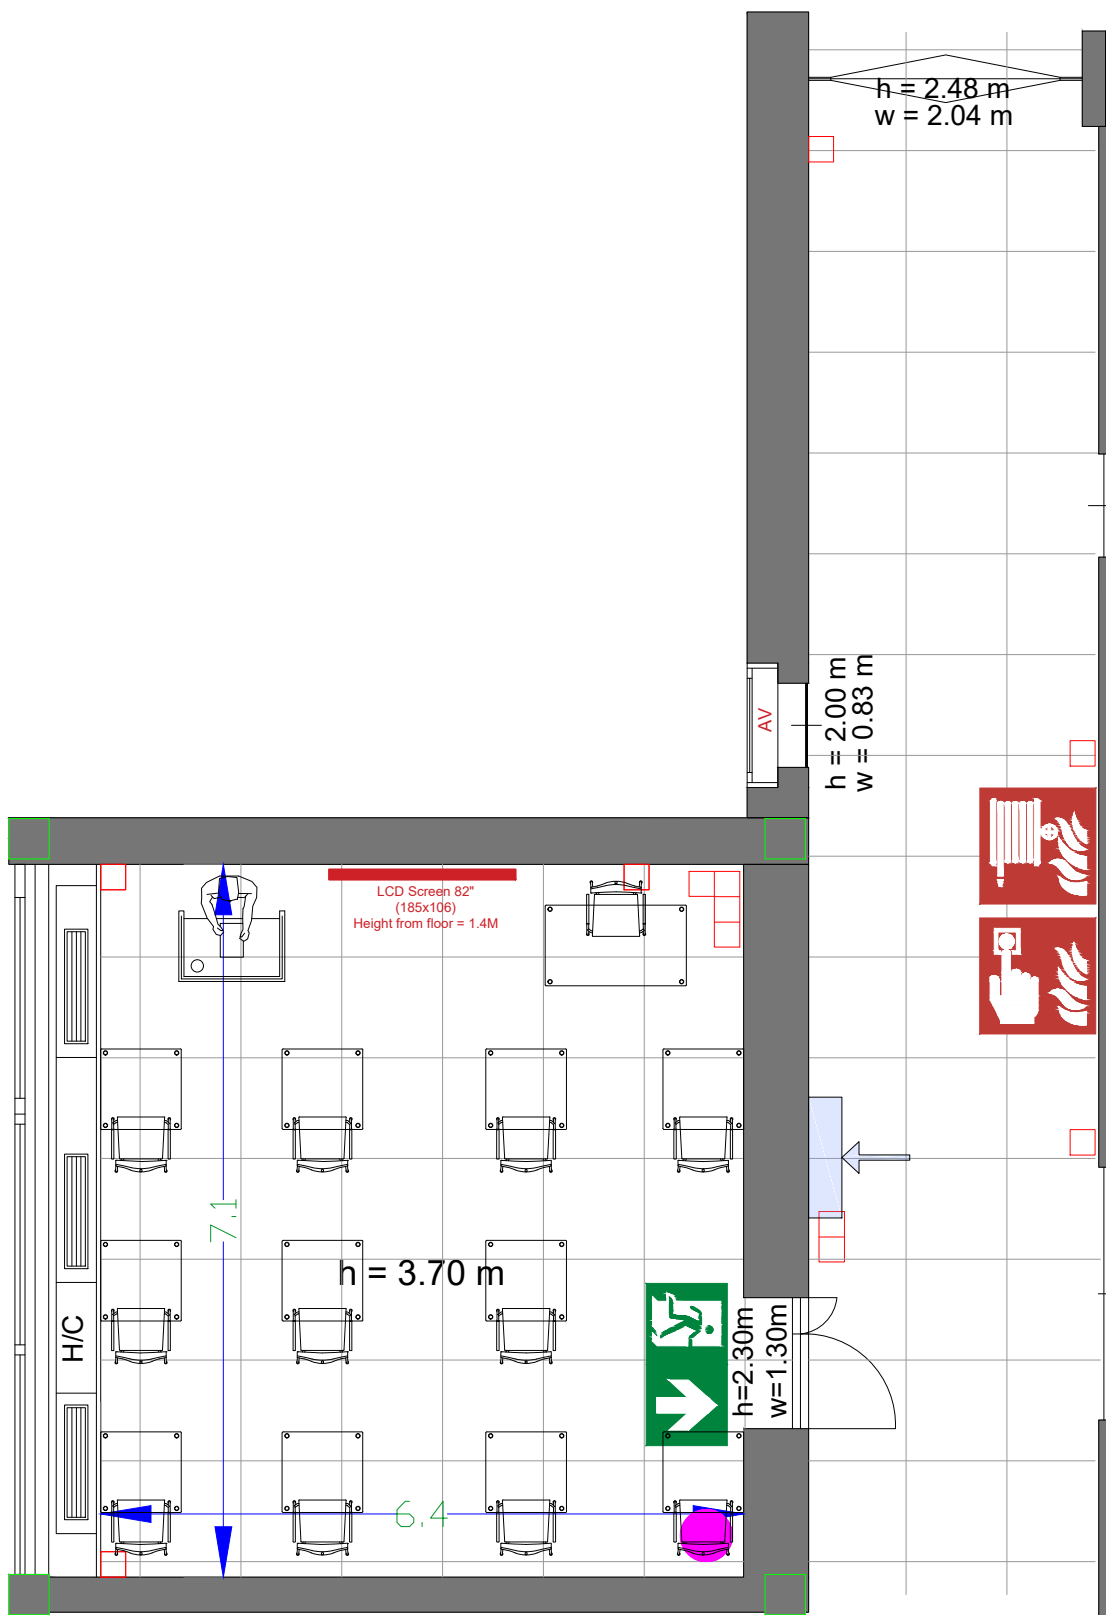

G.108 - 15



Drawing Number 524
 Date (dd-mm-yy) 13.01.2021
 Scale A3 1:75
 Drawn cadoffice@rai.nl
 Changes / Omissions excepted






Symbol Legend

- Emergency Exit
- First Aid
- Fire Extinguisher
- Fire Hose Reel
- Fire Alarm Call Point
- Fire Hydrant
- Event Catering Outlet
- Event Coffee Point
- Female Toilet
- Male Toilet
- Accessible Toilet
- Cloakroom
- RAI Live Screen
- Rigging Point
- Electra & Data
- Water - Tap and Drain
- Drain
- Cable Duct

Meubilair:

- 1 table (140x80 cm)
- 9 tables (80x80 cm)
- 10 chairs

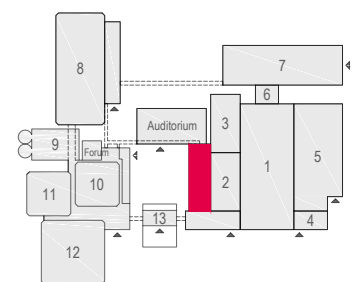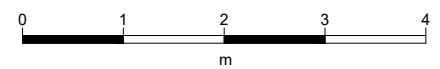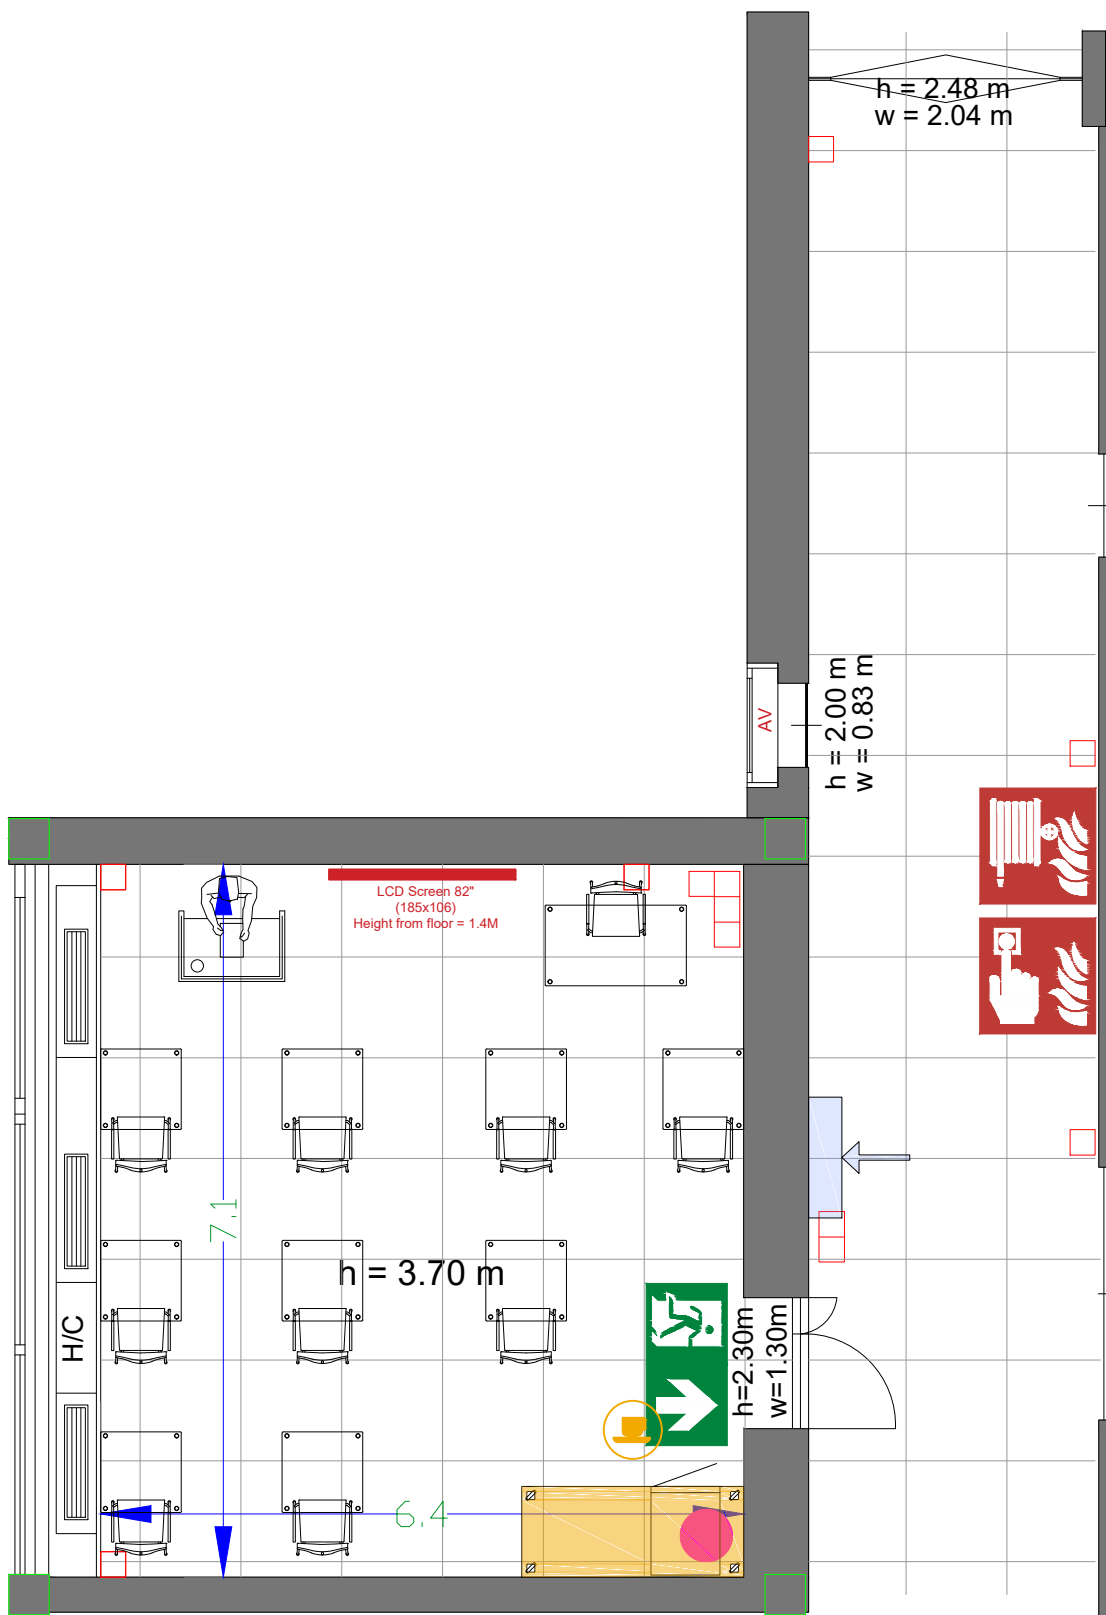

G.108 - 16



Drawing Number 524
 Date (dd-mm-yy) 13.01.2021
 Scale A3 1:75
 Drawn cadoffice@rai.nl
 Changes / Omissions excepted






Symbol Legend

- Emergency Exit
- First Aid
- Fire Extinguisher
- Fire Hose Reel
- Fire Alarm Call Point
- Fire Hydrant
- Event Catering Outlet
- Event Coffee Point
- Female Toilet
- Male Toilet
- Accessible Toilet
- Cloakroom
- RAI Live Screen
- Rigging Point
- Electra & Data
- Water - Tap and Drain
- Drain
- Cable Duct

Meubilair:

- 1 table (140x80 cm)
- 9 tables (80x80 cm)
- 10 chairs

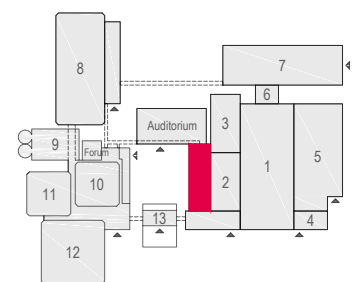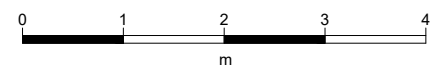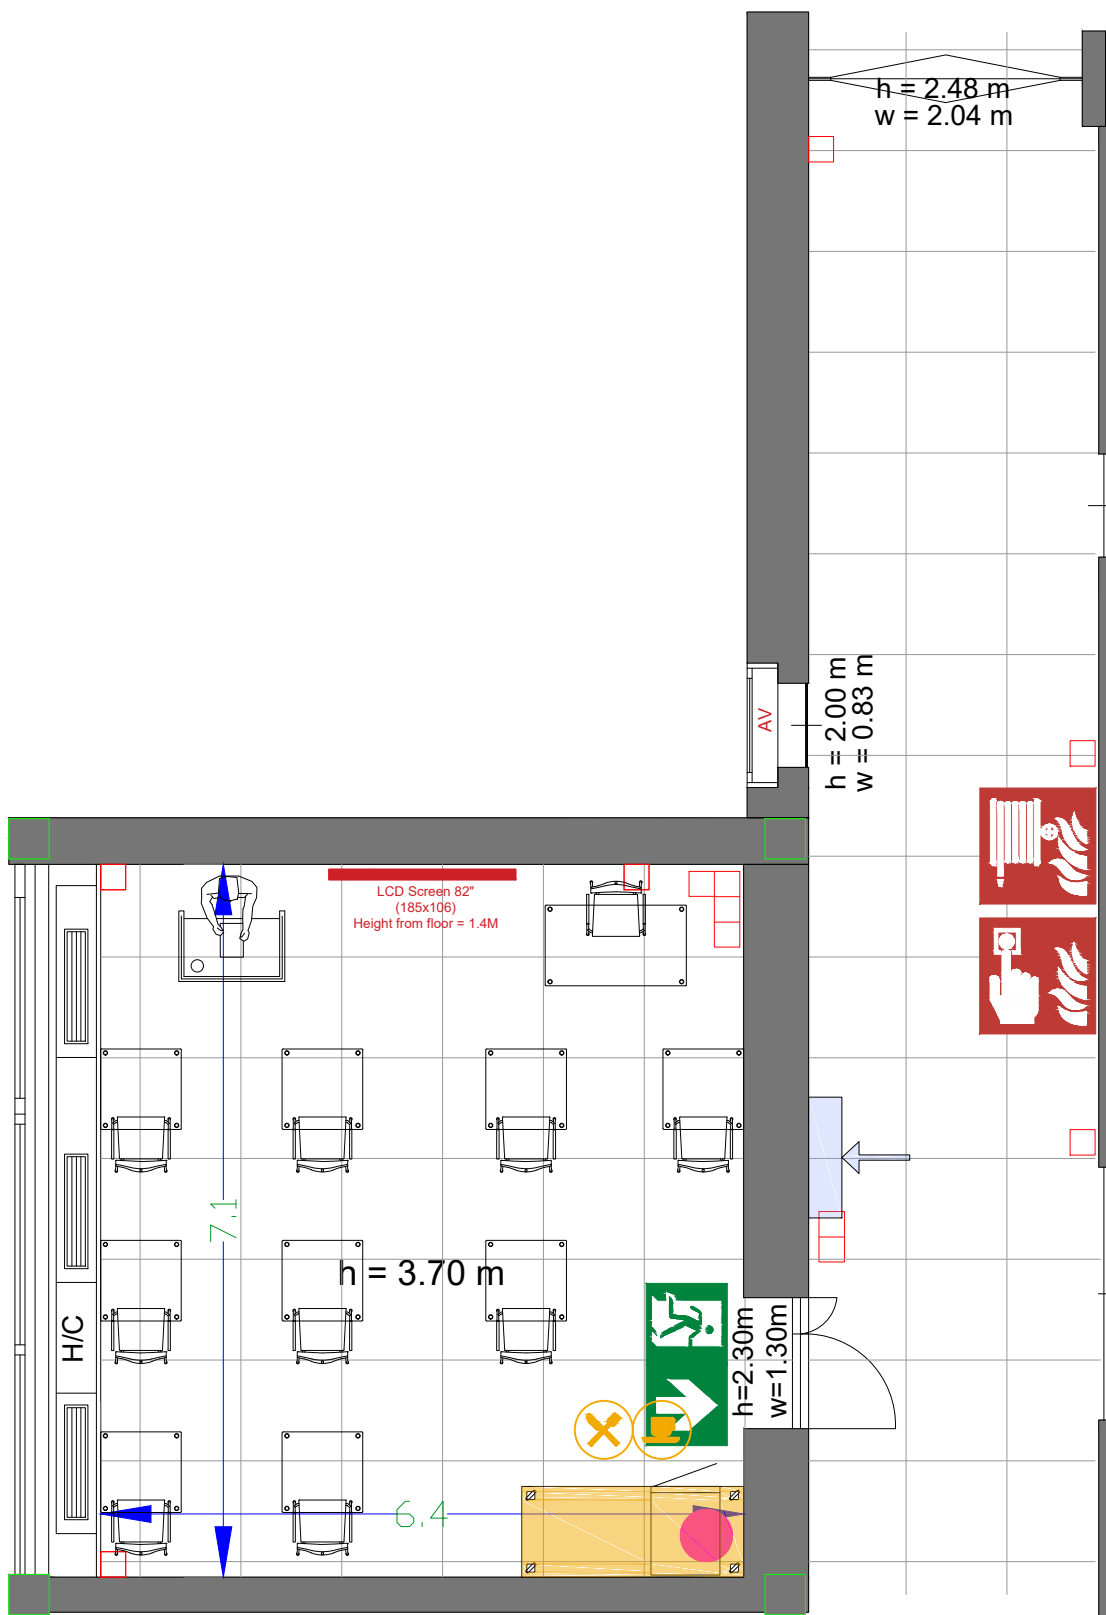

G.108 - 17



Drawing Number 524
 Date (dd-mm-yy) 13.01.2021
 Scale A3 1:75
 Drawn cadoffice@rai.nl
 Changes / Omissions excepted






Symbol Legend

- Emergency Exit
- First Aid
- Fire Extinguisher
- Fire Hose Reel
- Fire Alarm Call Point
- Fire Hydrant
- Event Catering Outlet
- Event Coffee Point
- Female Toilet
- Male Toilet
- Accessible Toilet
- Cloakroom
- RAI Live Screen
- Rigging Point
- Electra & Data
- Water - Tap and Drain
- Drain
- Cable Duct

Meubilair:

- 1 table (140x80 cm)
- 24 chairs

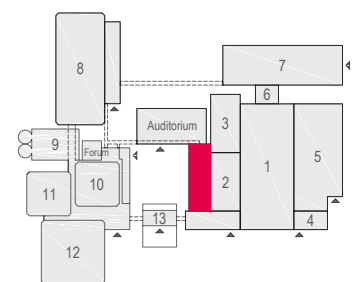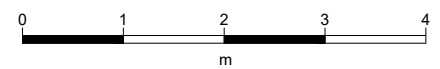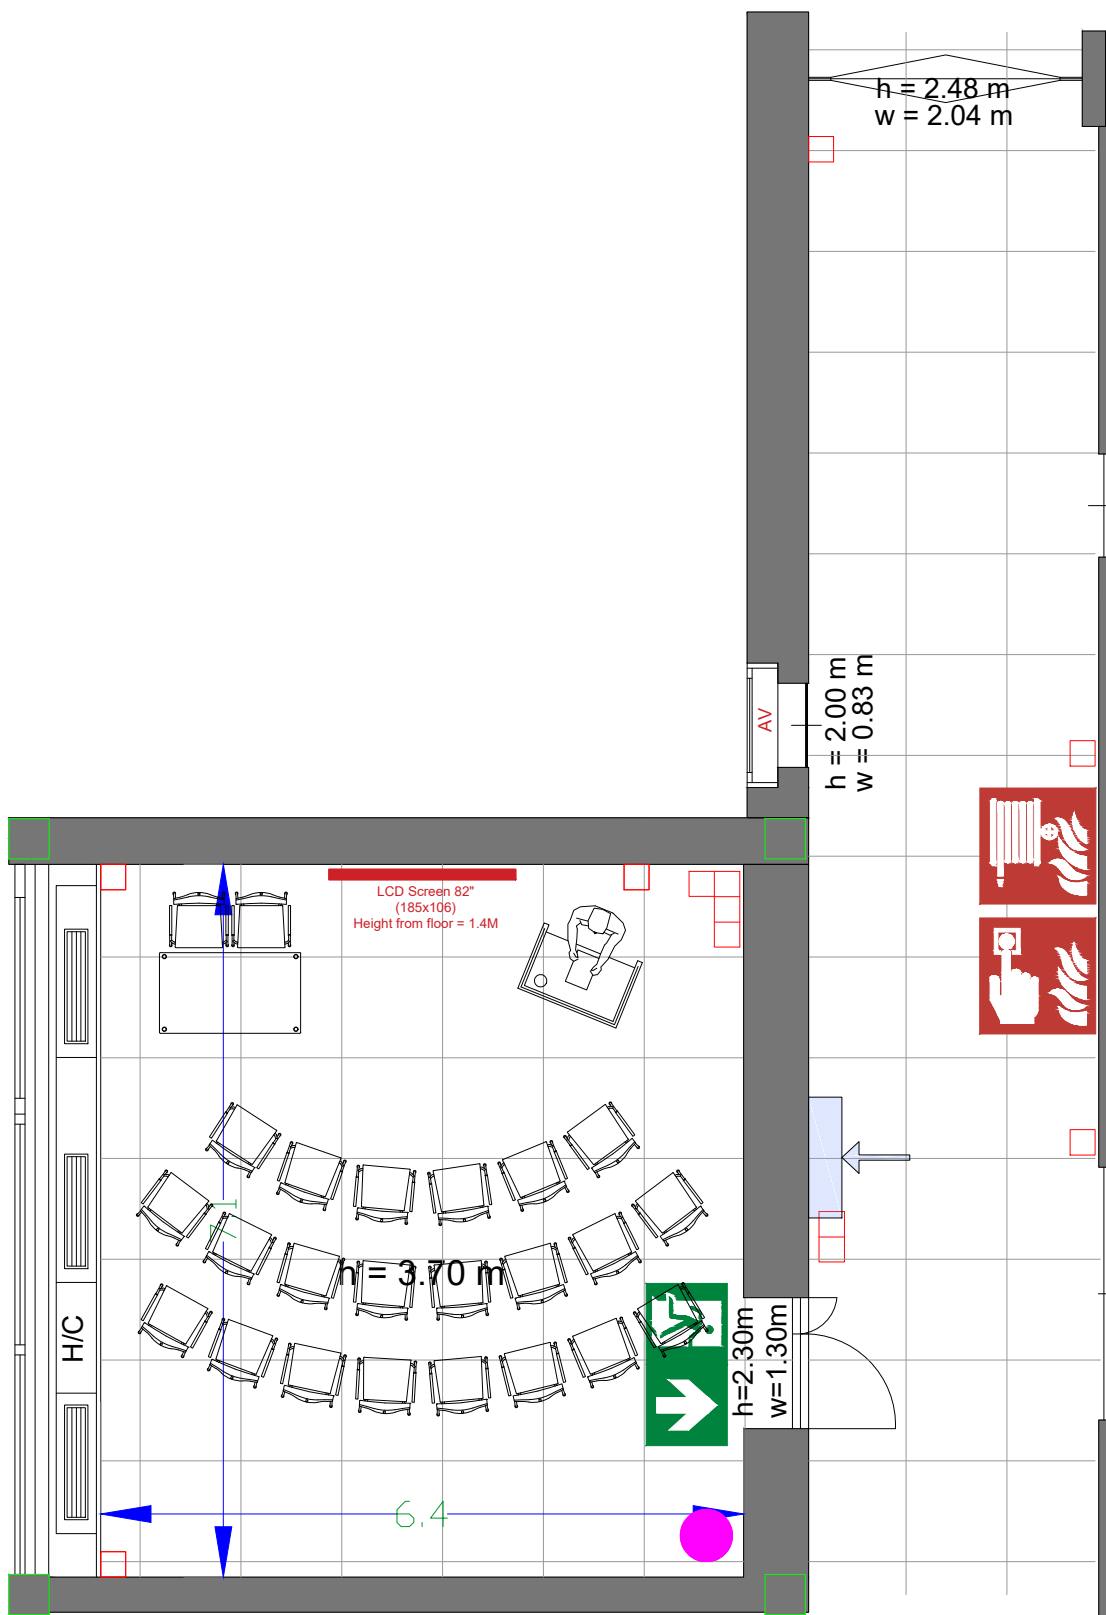

G.108 - 18



Drawing Number 524
 Date (dd-mm-yy) 13.01.2021
 Scale A3 1:75
 Drawn cadoffice@rai.nl
 Changes / Omissions excepted






Symbol Legend

- Emergency Exit
- First Aid
- Fire Extinguisher
- Fire Hose Reel
- Fire Alarm Call Point
- Fire Hydrant
- Event Catering Outlet
- Event Coffee Point
- Female Toilet
- Male Toilet
- Accessible Toilet
- Cloakroom
- RAI Live Screen
- Rigging Point
- Electra & Data
- Water - Tap and Drain
- Drain
- Cable Duct

Meubilair:

- 1 table (140x80 cm)
- 24 chairs

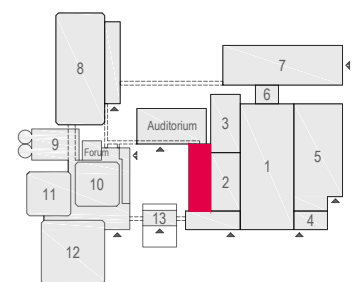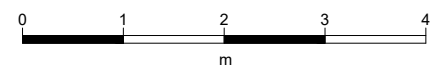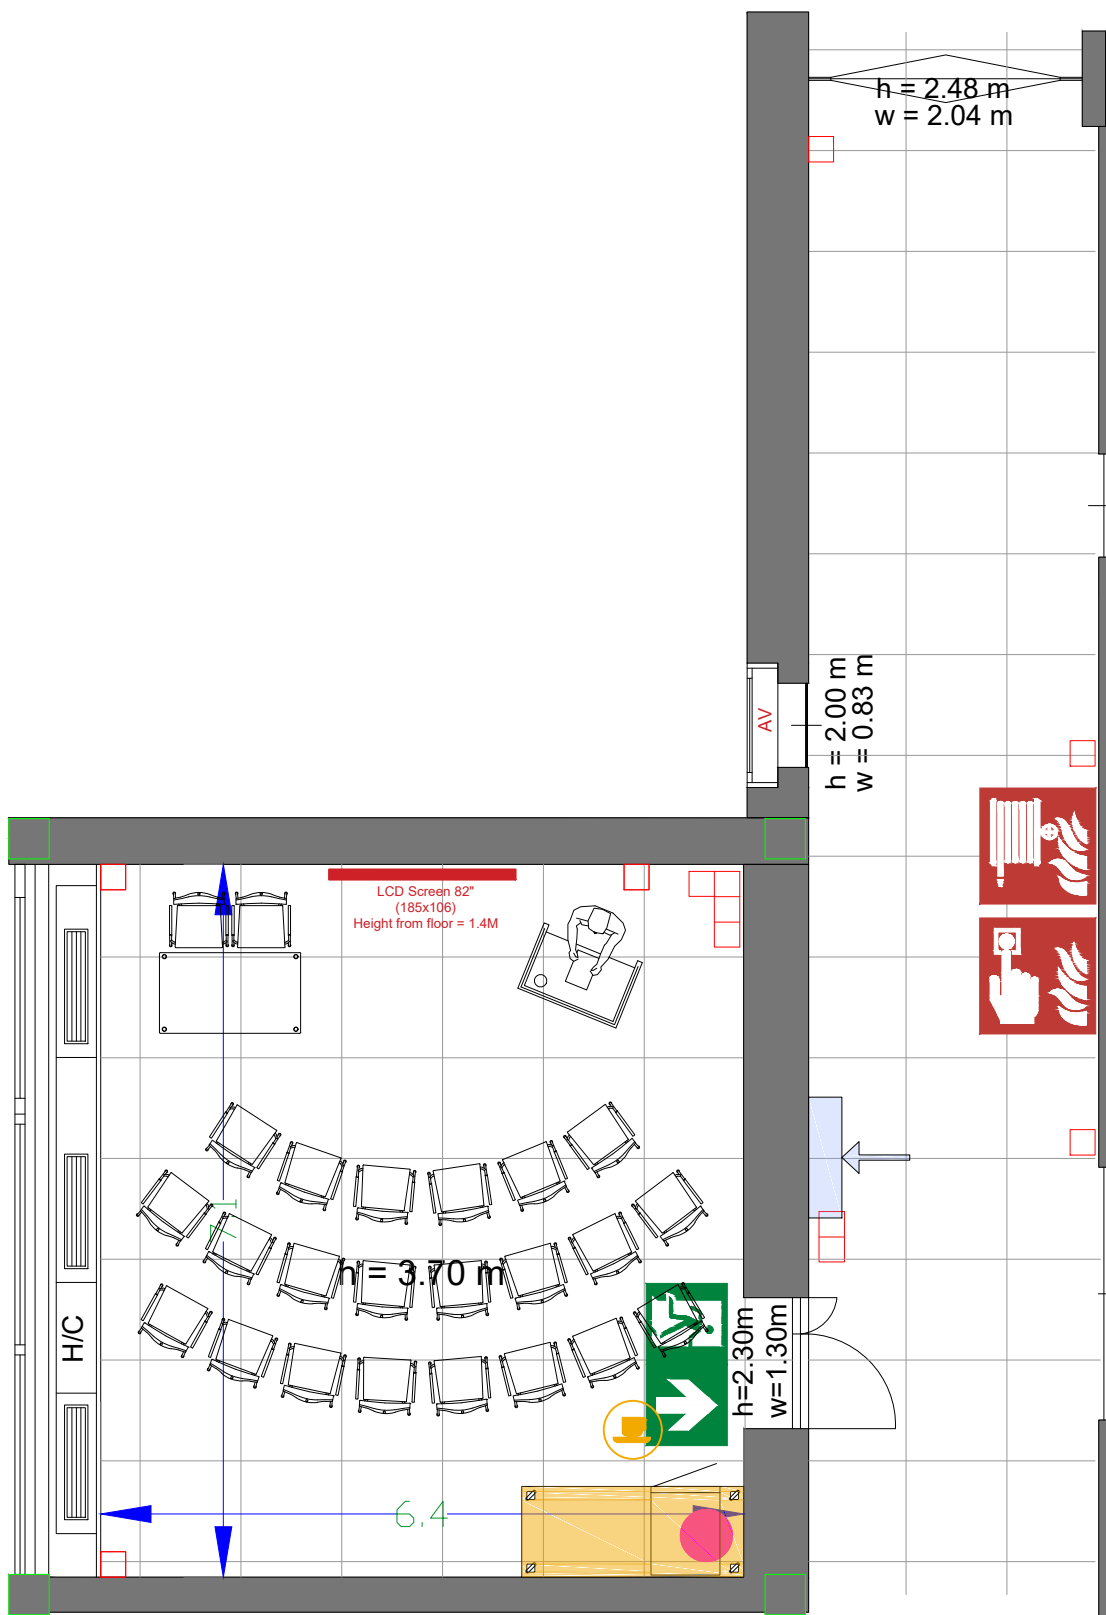

G.108 - 19



Drawing Number 524
 Date (dd-mm-yy) 13.01.2021
 Scale A3 1:75
 Drawn cadoffice@rai.nl
 Changes / Omissions excepted






Symbol Legend

- Emergency Exit
- First Aid
- Fire Extinguisher
- Fire Hose Reel
- Fire Alarm Call Point
- Fire Hydrant
- Event Catering Outlet
- Event Coffee Point
- Female Toilet
- Male Toilet
- Accessible Toilet
- Cloakroom
- RAI Live Screen
- Rigging Point
- Electra & Data
- Water - Tap and Drain
- Drain
- Cable Duct

Meubilair:

- 6 tables (140x80 cm)
- 24 chairs

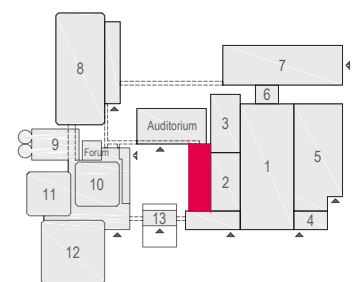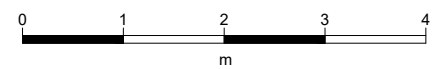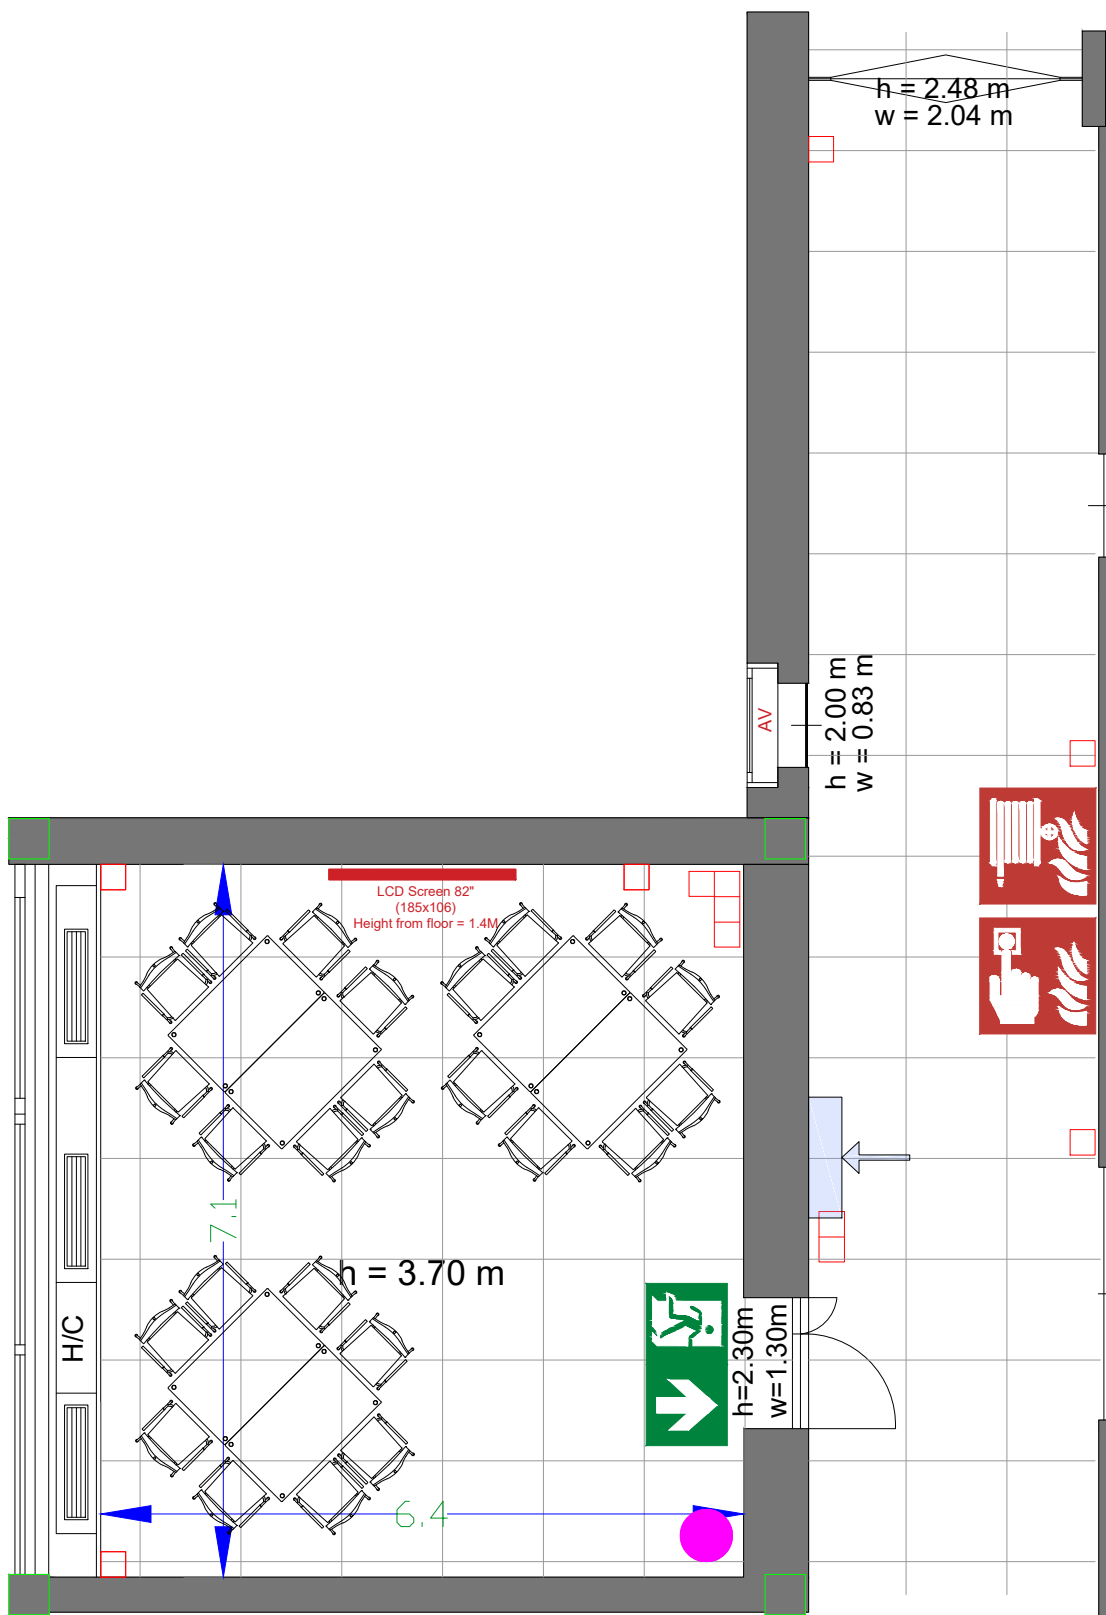

G.108 - 20



Drawing Number 524
 Date (dd-mm-yy) 13.01.2021
 Scale A3 1:75
 Drawn cadoffice@rai.nl
 Changes / Omissions excepted






Symbol Legend

- Emergency Exit
- First Aid
- Fire Extinguisher
- Fire Hose Reel
- Fire Alarm Call Point
- Fire Hydrant
- Event Catering Outlet
- Event Coffee Point
- Female Toilet
- Male Toilet
- Accessible Toilet
- Cloakroom
- RAI Live Screen
- Rigging Point
- Electra & Data
- Water - Tap and Drain
- Drain
- Cable Duct

Meubilair:

- 6 tables (140x80 cm)
- 24 chairs

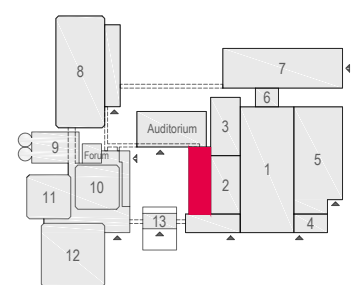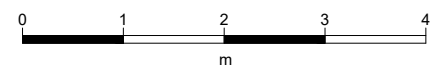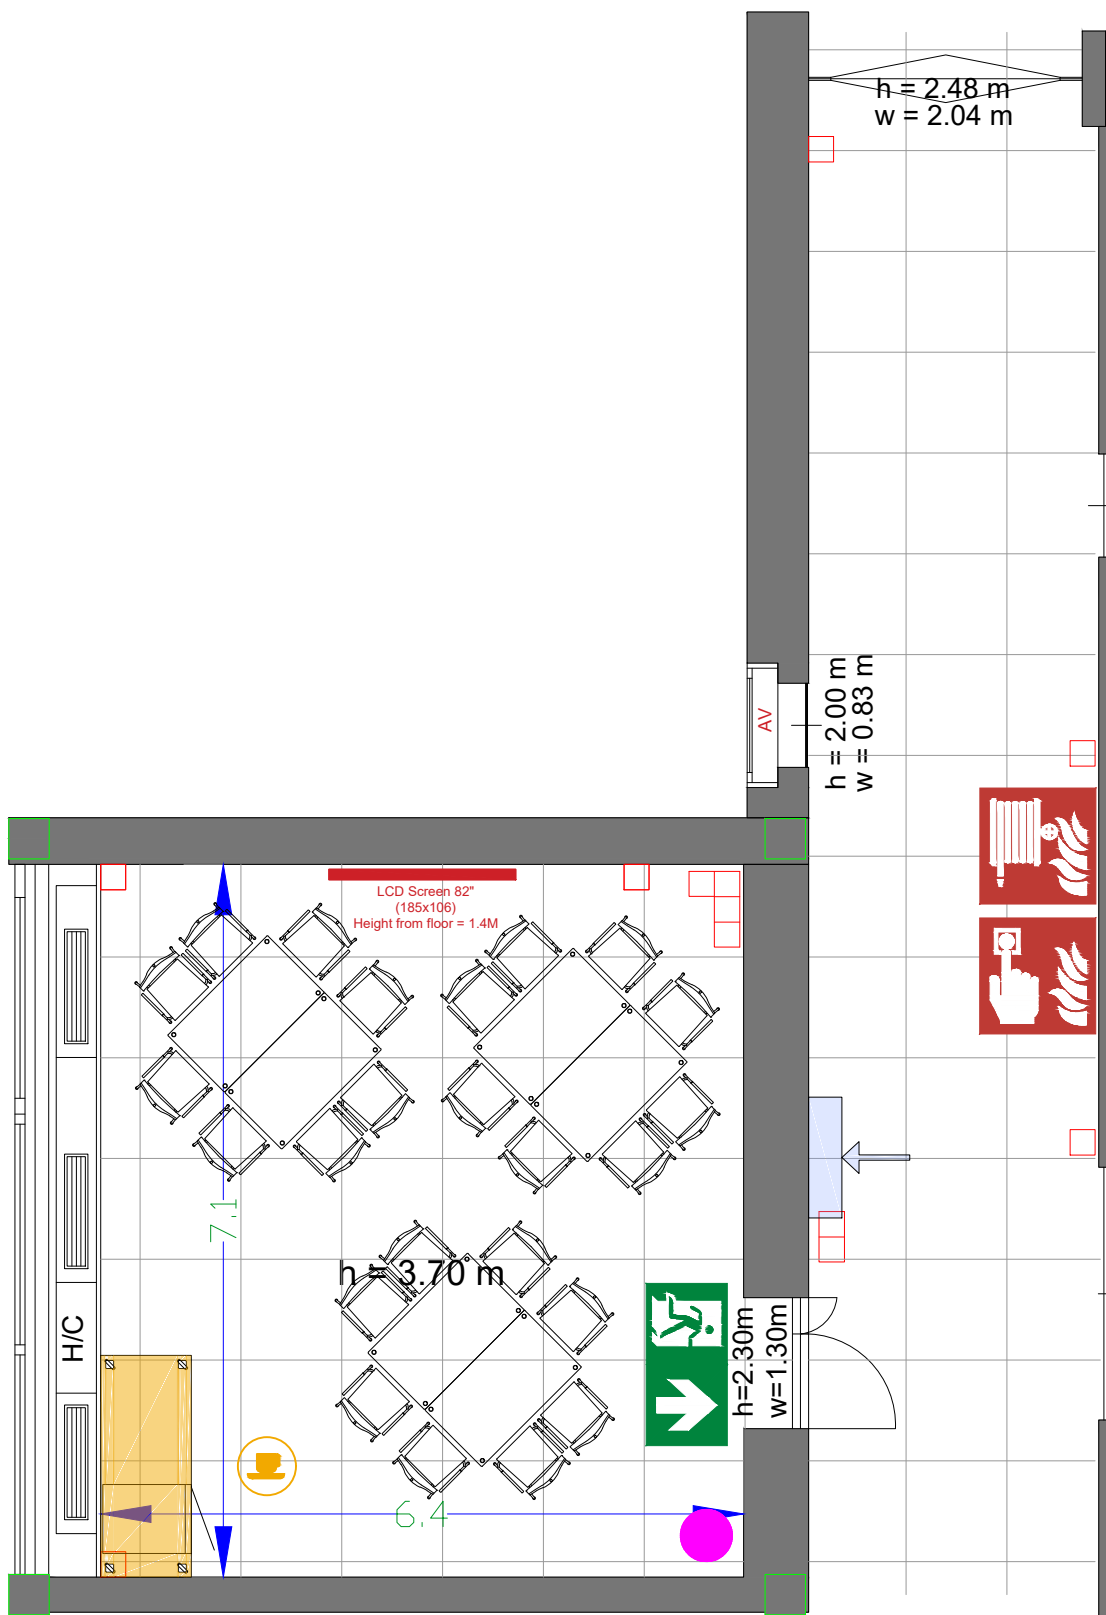

G.108 - 21



Drawing Number 524
 Date (dd-mm-yy) 13.01.2021
 Scale A3 1:75
 Drawn cadoffice@rai.nl
 Changes / Omissions excepted






Symbol Legend

- Emergency Exit
- First Aid
- Fire Extinguisher
- Fire Hose Reel
- Fire Alarm Call Point
- Fire Hydrant
- Event Catering Outlet
- Event Coffee Point
- Female Toilet
- Male Toilet
- Accessible Toilet
- Cloakroom
- RAI Live Screen
- Rigging Point
- Electra & Data
- Water - Tap and Drain
- Drain
- Cable Duct

Meubilair:

- 3 tables (140x80 cm)
- 30 chairs

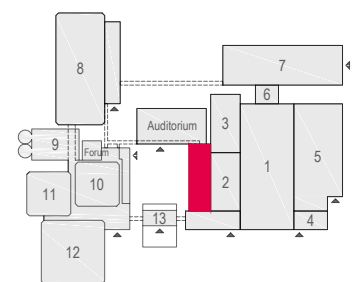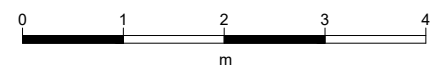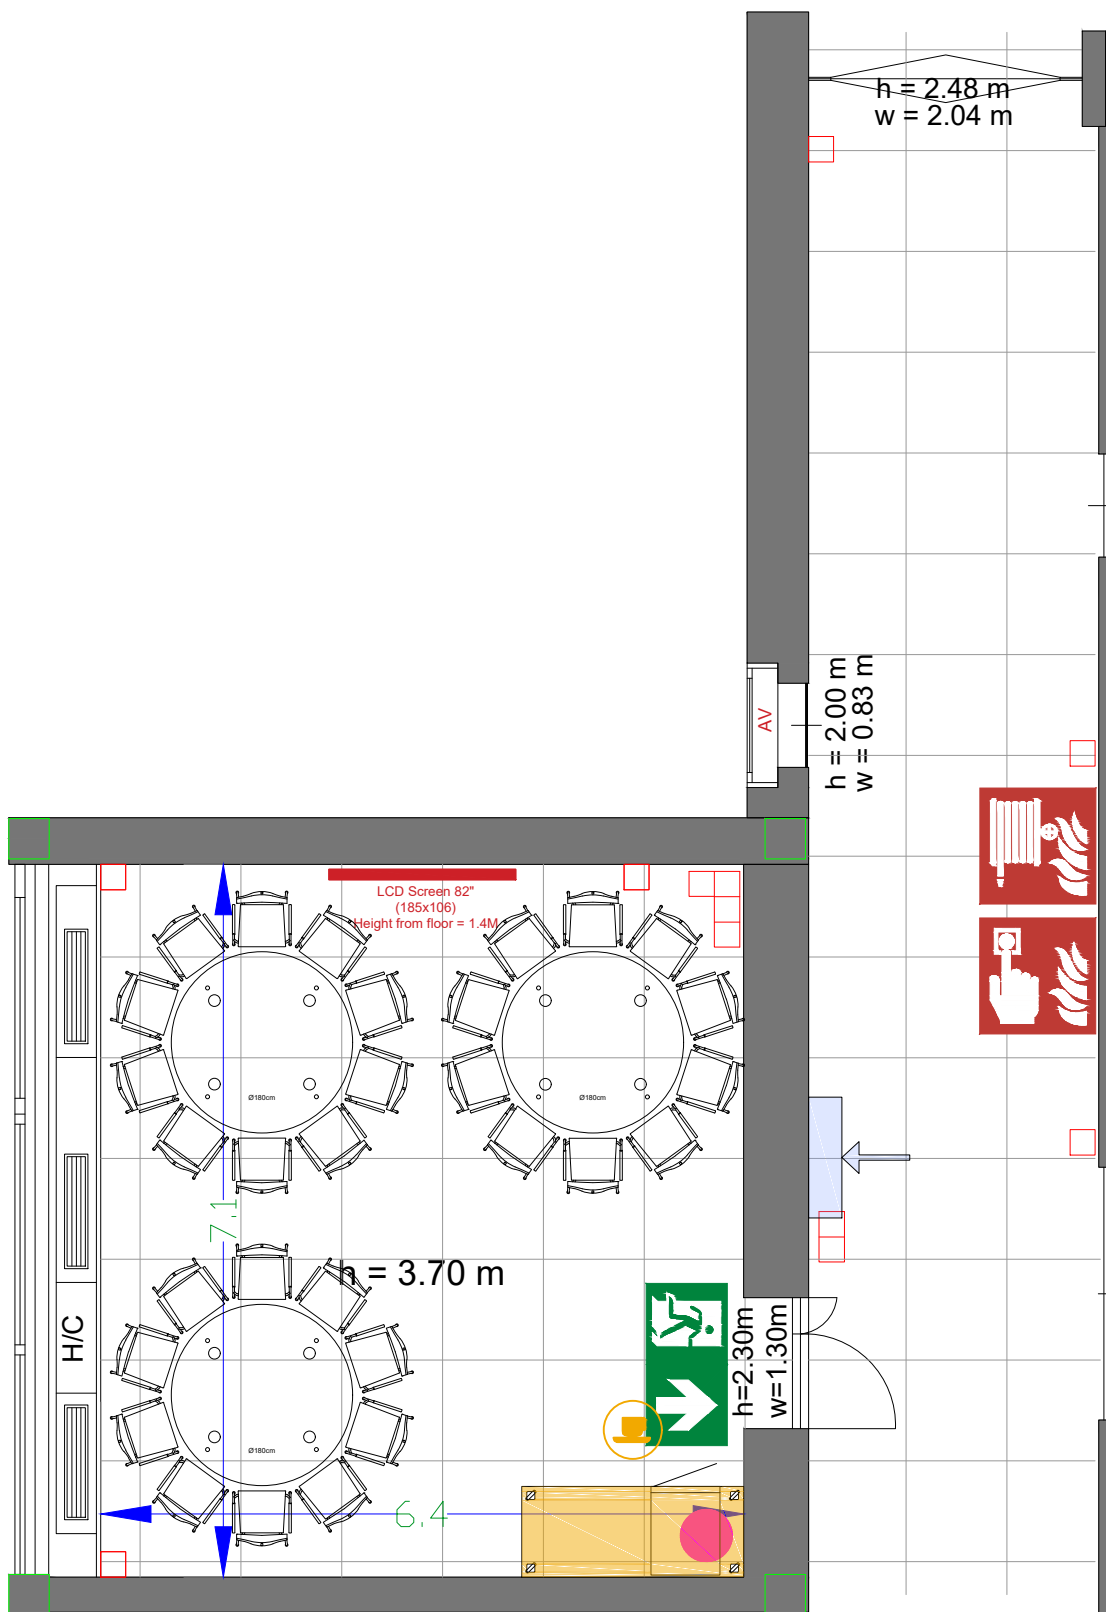

G.108 - 22



Drawing Number 524
 Date (dd-mm-yy) 13.01.2021
 Scale A3 1:75
 Drawn cadoffice@rai.nl
 Changes / Omissions excepted






Symbol Legend

- Emergency Exit
- First Aid
- Fire Extinguisher
- Fire Hose Reel
- Fire Alarm Call Point
- Fire Hydrant
- Event Catering Outlet
- Event Coffee Point
- Female Toilet
- Male Toilet
- Accessible Toilet
- Cloakroom
- RAI Live Screen
- Rigging Point
- Electra & Data
- Water - Tap and Drain
- Drain
- Cable Duct

Meubilair:

- 1 table (140x80 cm)
- 41 chairs

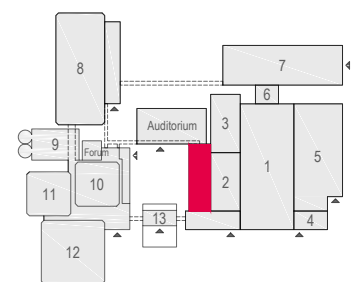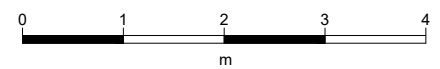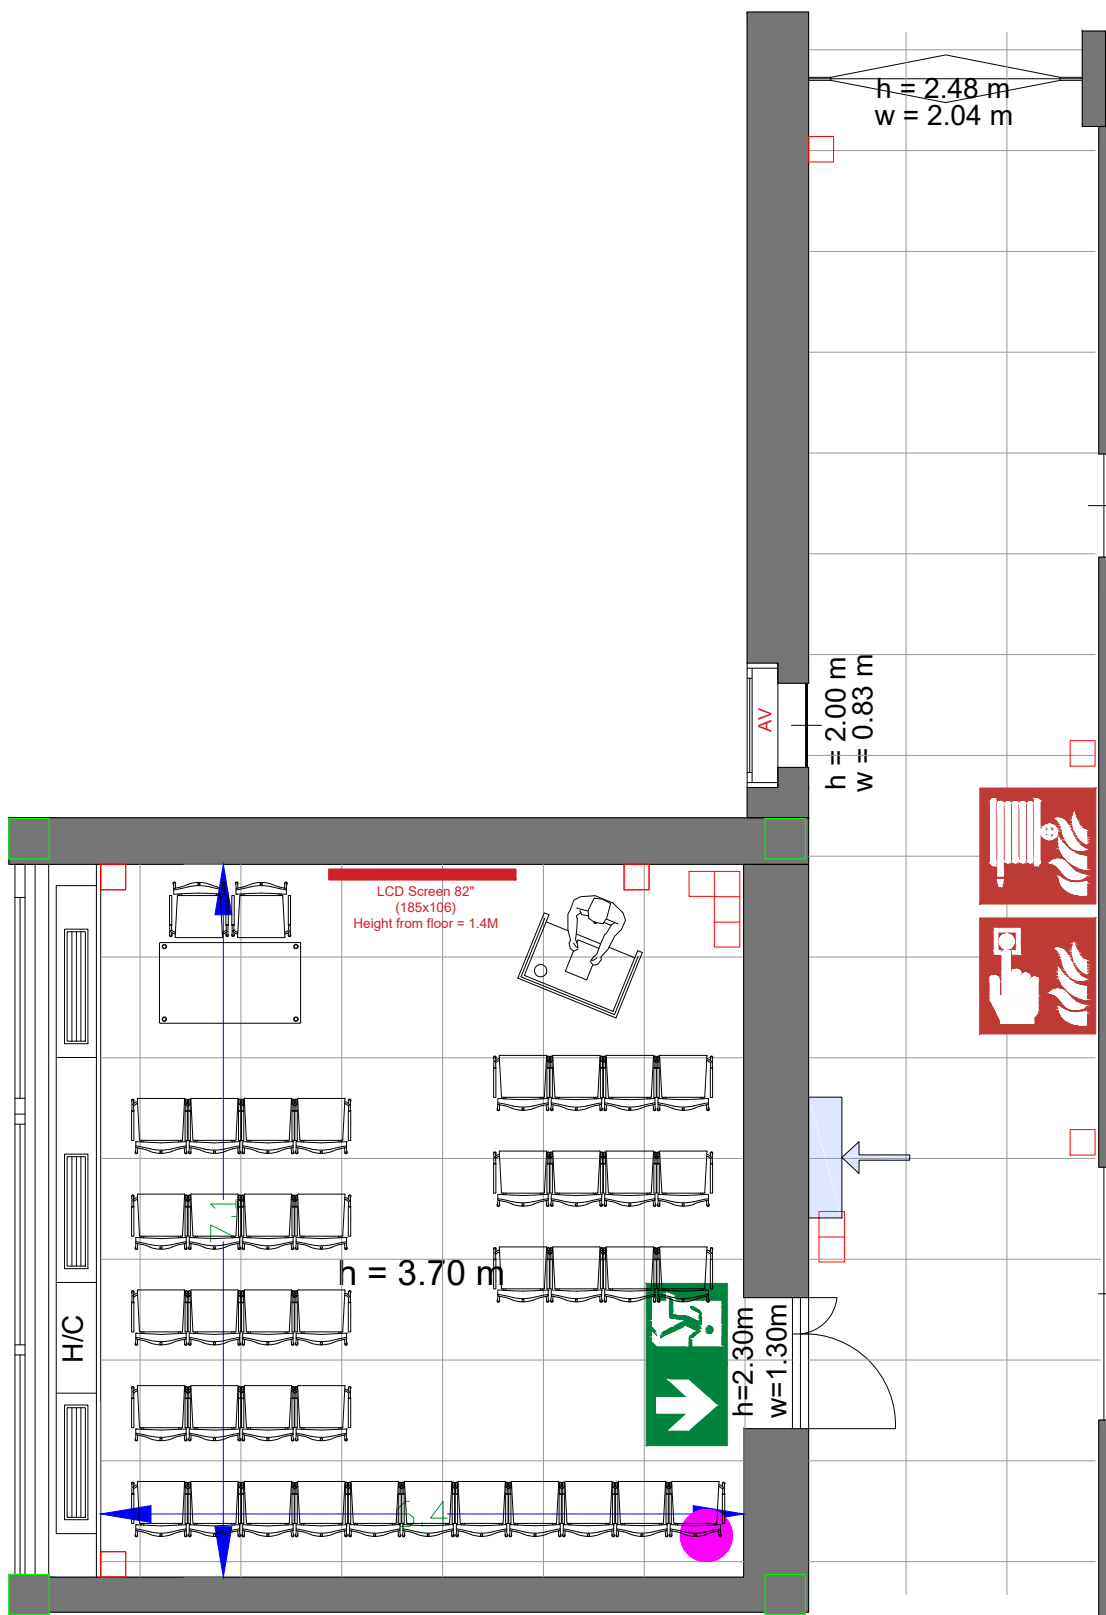

G.108 - 23



Drawing Number 524
 Date (dd-mm-yy) 13.01.2021
 Scale A3 1:75
 Drawn cadoffice@rai.nl
 Changes / Omissions excepted






Symbol Legend

- Emergency Exit
- First Aid
- Fire Extinguisher
- Fire Hose Reel
- Fire Alarm Call Point
- Fire Hydrant
- Event Catering Outlet
- Event Coffee Point
- Female Toilet
- Male Toilet
- Accessible Toilet
- Cloakroom
- RAI Live Screen
- Rigging Point
- Electra & Data
- Water - Tap and Drain
- Drain
- Cable Duct

Meubilair:

- 1 table(140x80 cm)
- 34 chairs

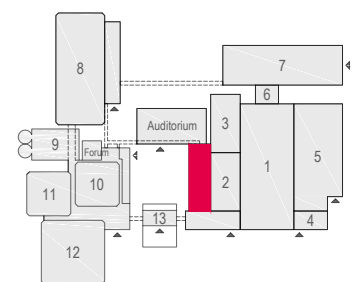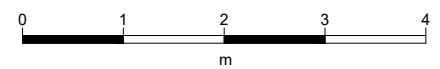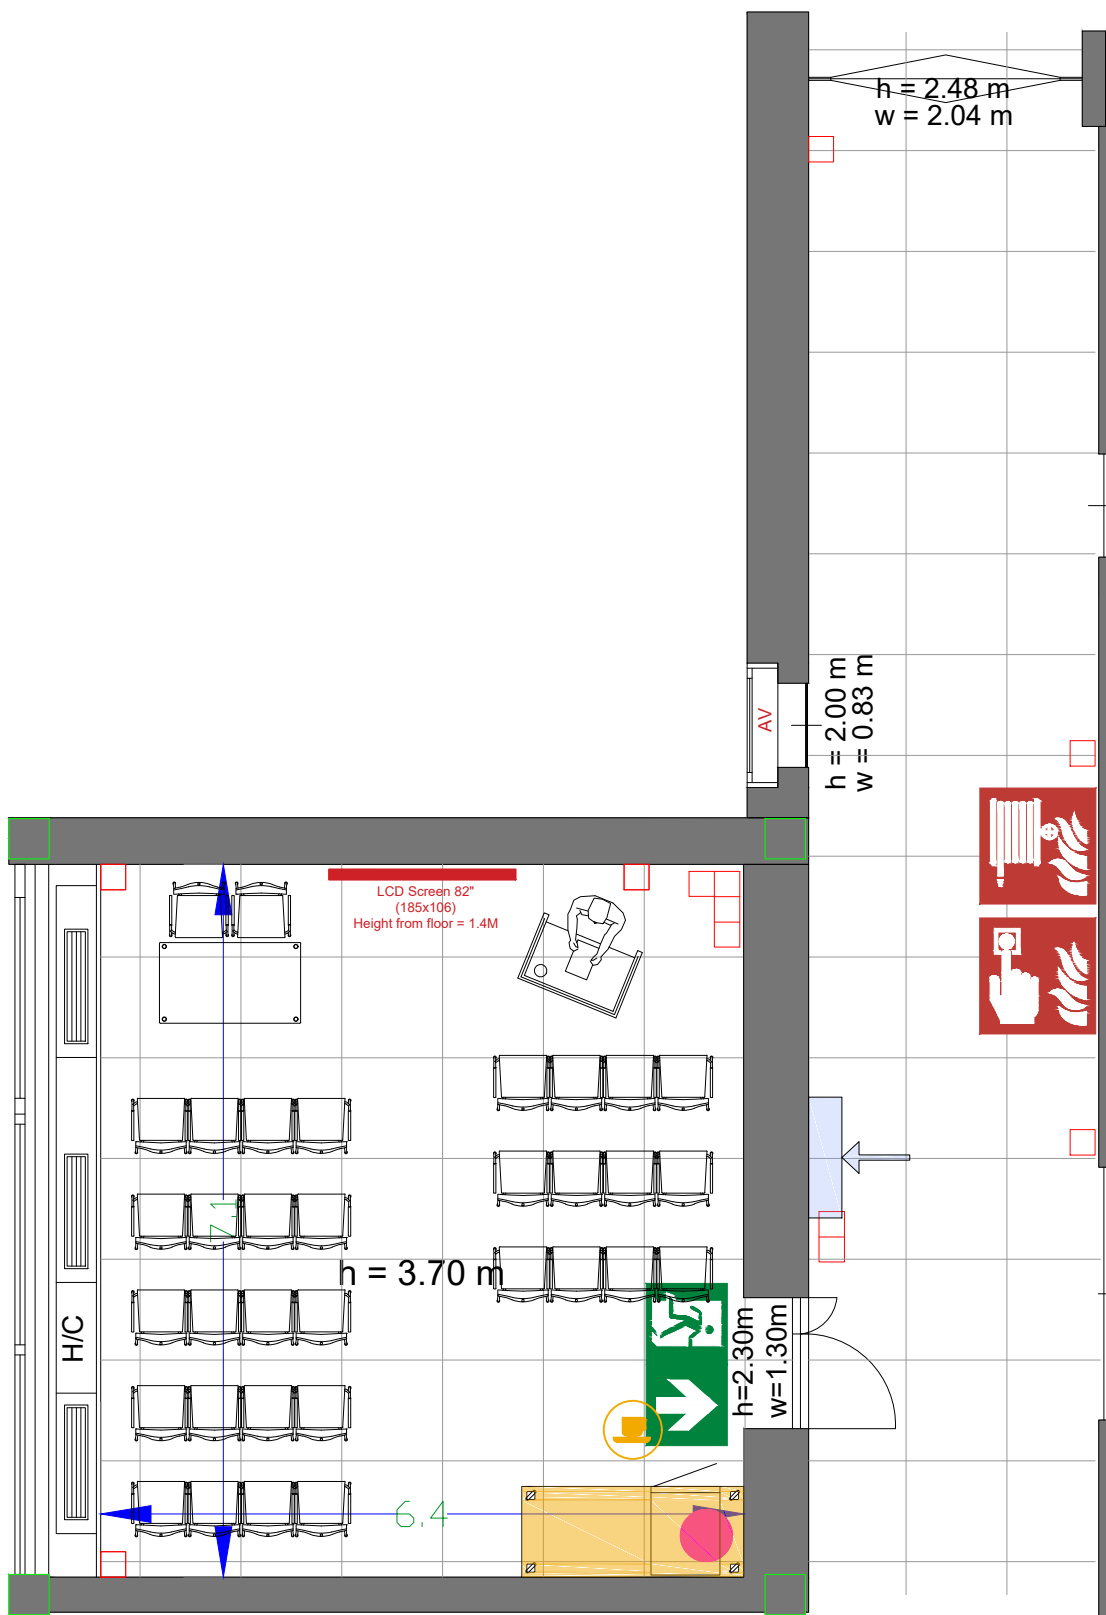

G.108 - 24



Drawing Number 524
 Date (dd-mm-yy) 13.01.2021
 Scale A3 1:75
 Drawn cadoffice@rai.nl
 Changes / Omissions excepted






Symbol Legend

- Emergency Exit
- First Aid
- Fire Extinguisher
- Fire Hose Reel
- Fire Alarm Call Point
- Fire Hydrant
- Event Catering Outlet
- Event Coffee Point
- Female Toilet
- Male Toilet
- Accessible Toilet
- Cloakroom
- RAI Live Screen
- Rigging Point
- Electra & Data
- Water - Tap and Drain
- Drain
- Cable Duct

Meubilair:

- 1 table (140x80 cm)
- 31 chairs

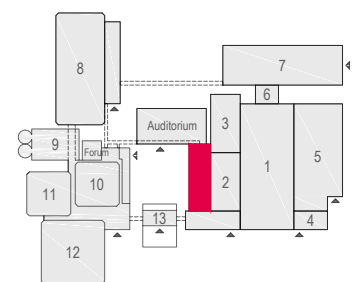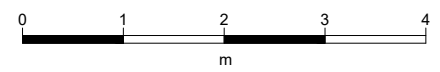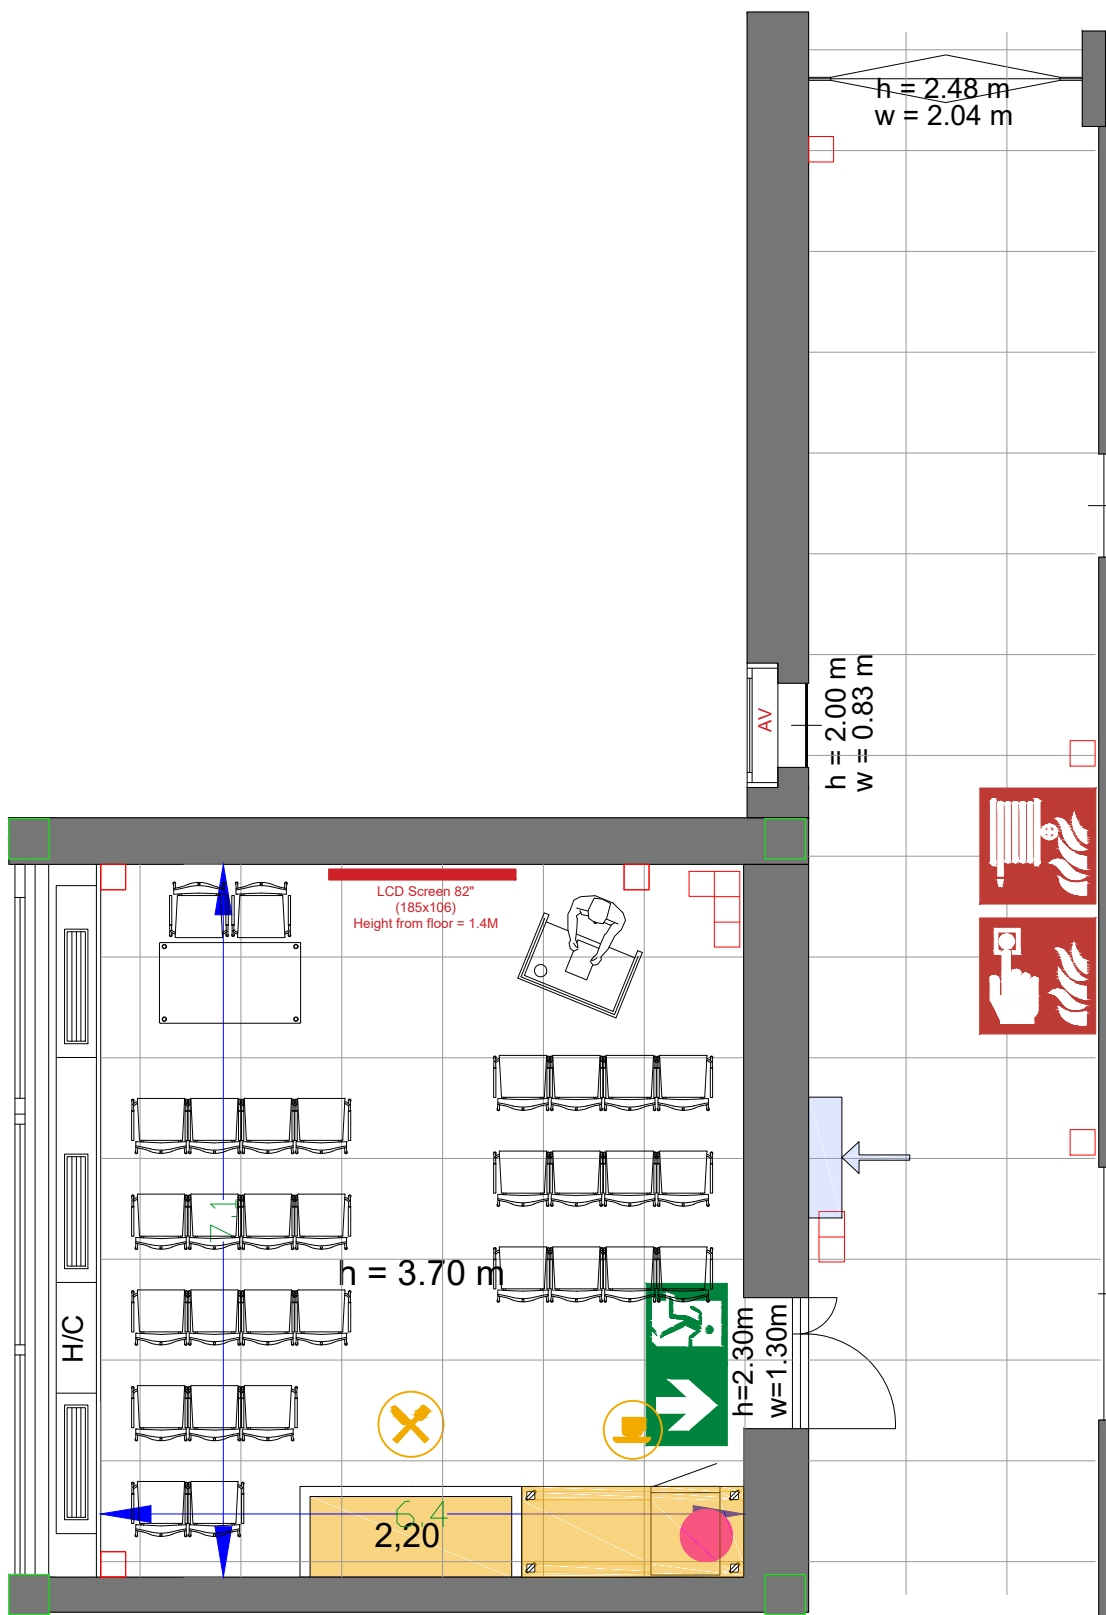

G.108 - 25



Drawing Number 524
 Date (dd-mm-yy) 13.01.2021
 Scale A3 1:75
 Drawn cadoffice@rai.nl
 Changes / Omissions excepted






Symbol Legend

- Emergency Exit
- First Aid
- Fire Extinguisher
- Fire Hose Reel
- Fire Alarm Call Point
- Fire Hydrant
- Event Catering Outlet
- Event Coffee Point
- Female Toilet
- Male Toilet
- Accessible Toilet
- Cloakroom
- RAI Live Screen
- Rigging Point
- Electra & Data
- Water - Tap and Drain
- Drain
- Cable Duct

Meubilair:

- 2 tables (140x80 cm)
- 29 chairs

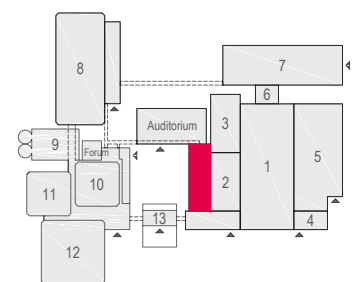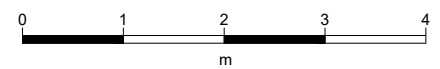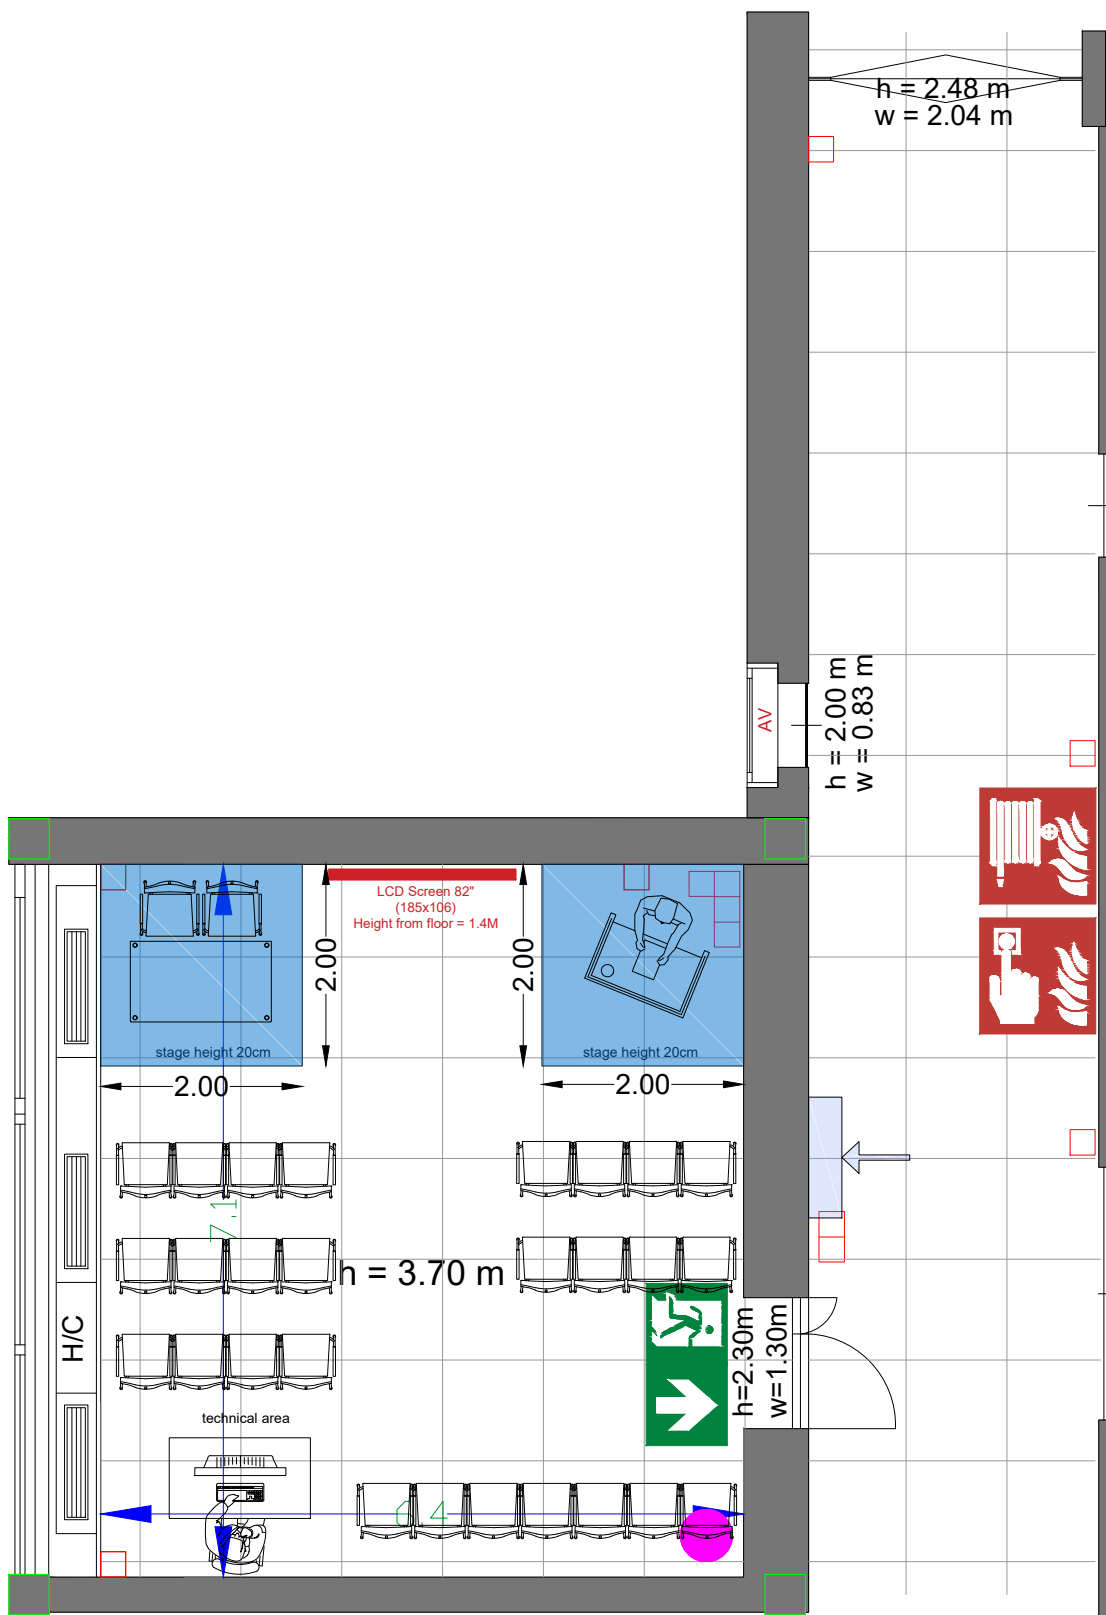

G.108 - 26



Drawing Number 524
 Date (dd-mm-yy) 13.01.2021
 Scale A3 1:75
 Drawn cadoffice@rai.nl
 Changes / Omissions excepted






Symbol Legend

- Emergency Exit
- First Aid
- Fire Extinguisher
- Fire Hose Reel
- Fire Alarm Call Point
- Fire Hydrant
- Event Catering Outlet
- Event Coffee Point
- Female Toilet
- Male Toilet
- Accessible Toilet
- Cloakroom
- RAI Live Screen
- Rigging Point
- Electra & Data
- Water - Tap and Drain
- Drain
- Cable Duct

Meubilair:

- 6 tables (140x80 cm)
- 2 tables (80x80 cm)
- 14 chairs

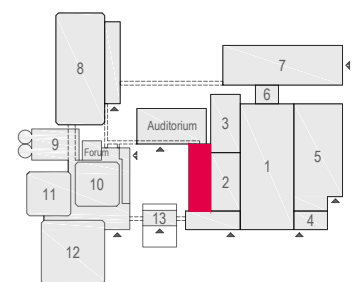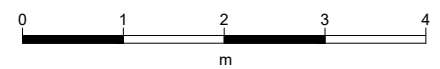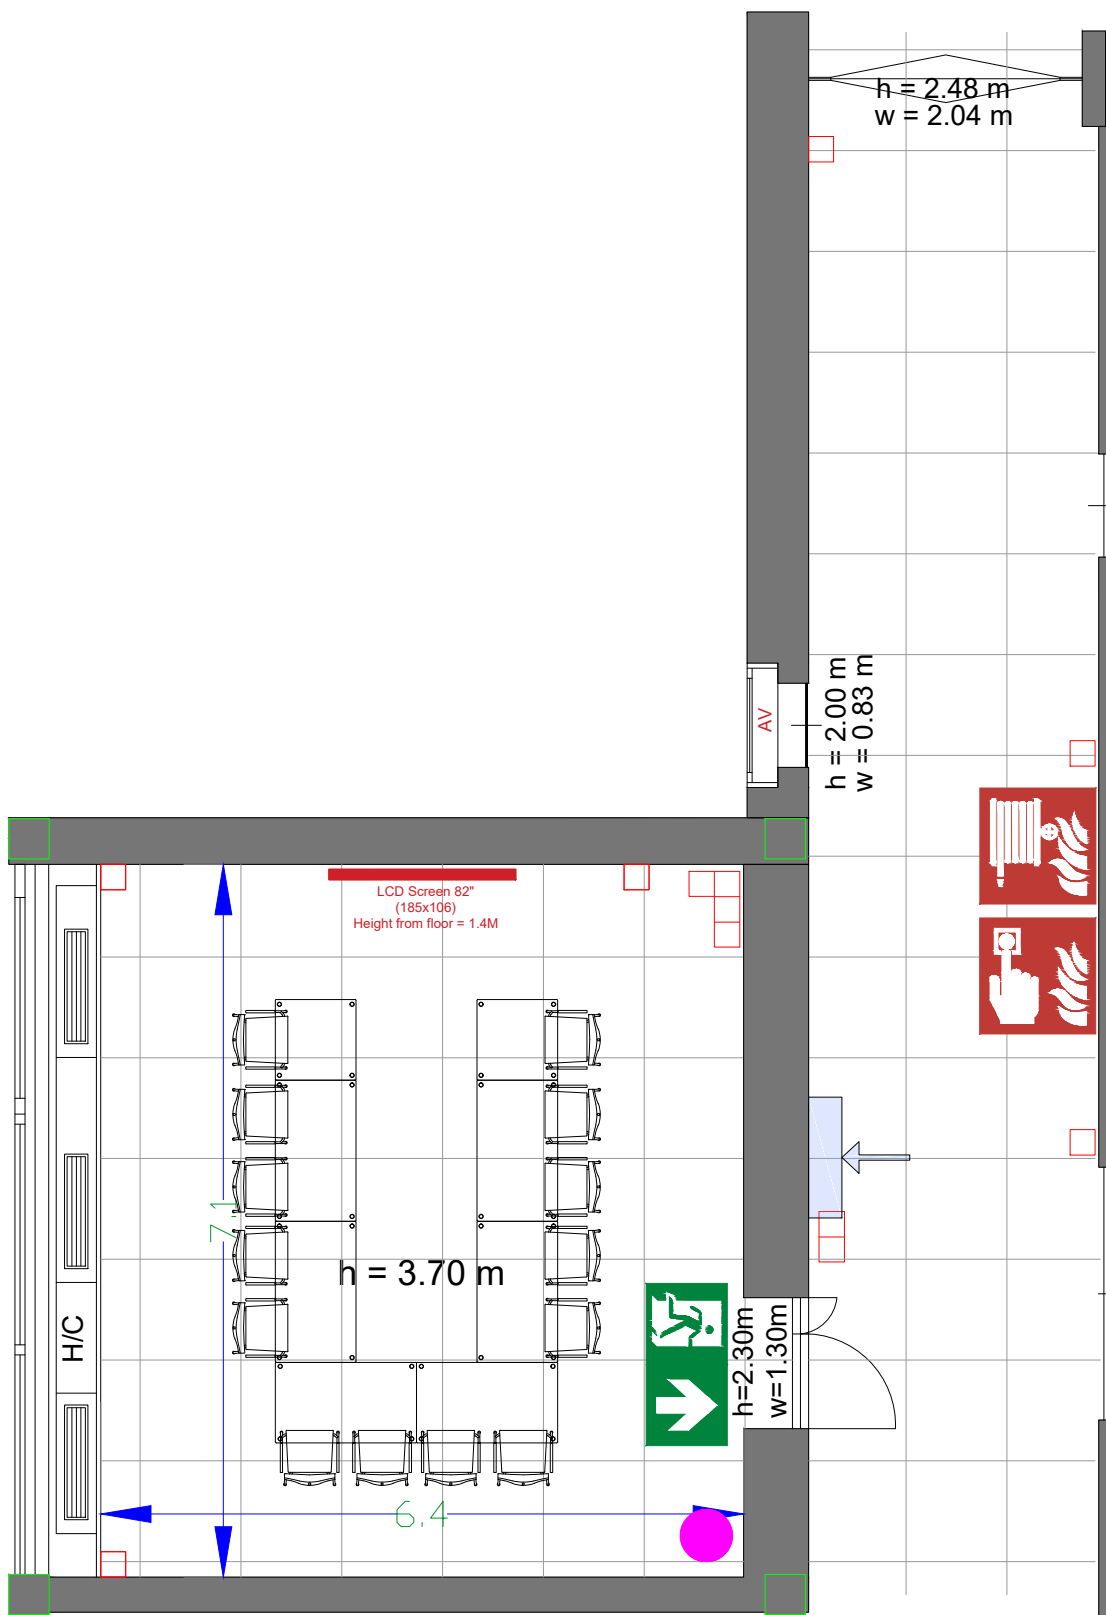

G.108 - 27



Drawing Number 524
 Date (dd-mm-yy) 13.01.2021
 Scale A3 1:75
 Drawn cadoffice@rai.nl
 Changes / Omissions excepted






Symbol Legend

- Emergency Exit
- First Aid
- Fire Extinguisher
- Fire Hose Reel
- Fire Alarm Call Point
- Fire Hydrant
- Event Catering Outlet
- Event Coffee Point
- Female Toilet
- Male Toilet
- Accessible Toilet
- Cloakroom
- RAI Live Screen
- Rigging Point
- Electra & Data
- Water - Tap and Drain
- Drain
- Cable Duct

Meubilair:

- 6 tables (140x80 cm)
- 2 tables (80x80 cm)
- 14 chairs

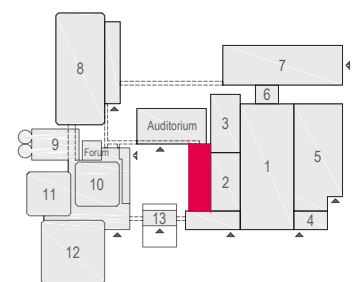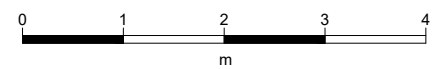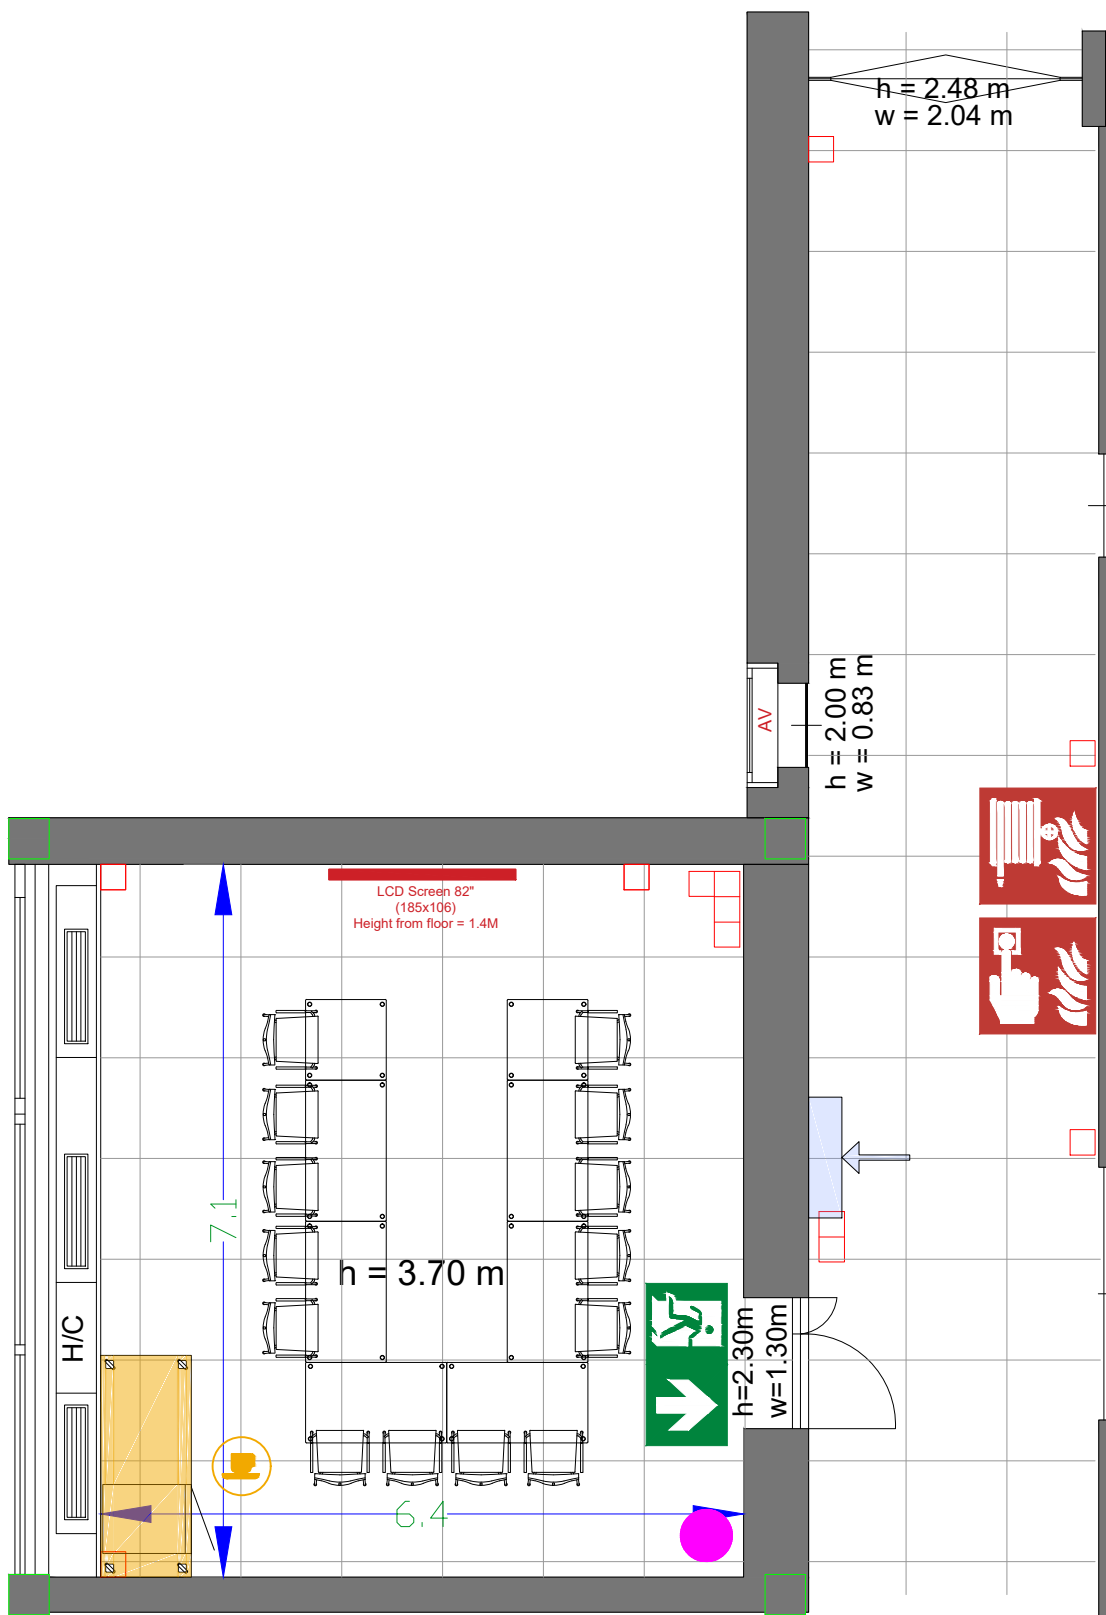

G.108 - 28



Drawing Number 524
 Date (dd-mm-yy) 13.01.2021
 Scale A3 1:75
 Drawn cadoffice@rai.nl
 Changes / Omissions excepted






Symbol Legend

- Emergency Exit
- First Aid
- Fire Extinguisher
- Fire Hose Reel
- Fire Alarm Call Point
- Fire Hydrant
- Event Catering Outlet
- Event Coffee Point
- Female Toilet
- Male Toilet
- Accessible Toilet
- Cloakroom
- RAI Live Screen
- Rigging Point
- Electra & Data
- Water - Tap and Drain
- Drain
- Cable Duct

Meubilair:

- 6 tables (140x80 cm)
- 2 tables (80x80 cm)
- 14 chairs

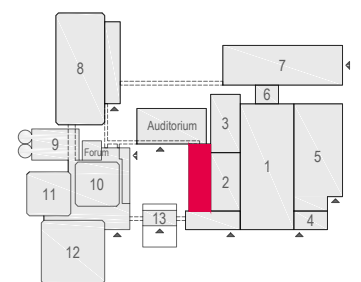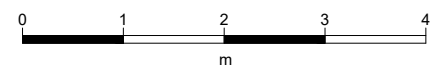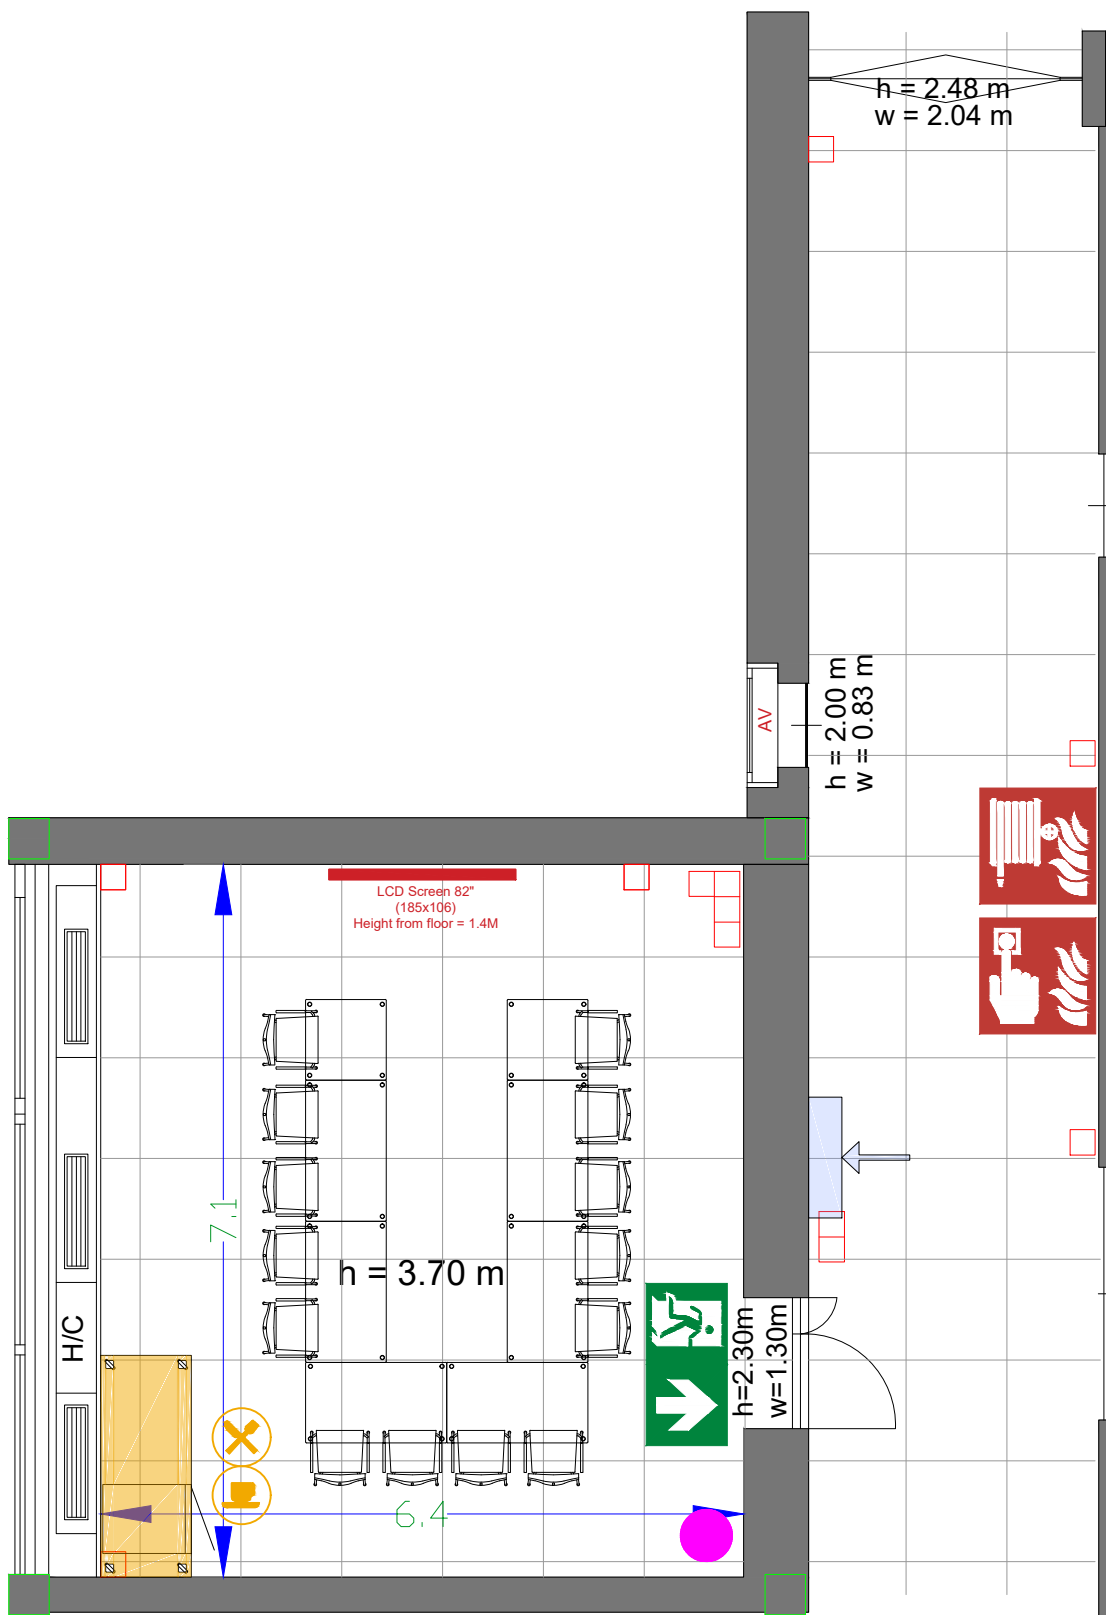

G.108 - 29



Drawing Number 524
 Date (dd-mm-yy) 13.01.2021
 Scale A3 1:75
 Drawn cadoffice@rai.nl
 Changes / Omissions excepted