
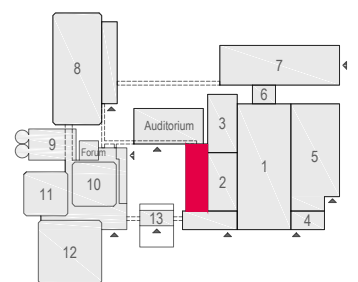


Content

- G.109 - 01 Audio-Visual
- G.109 - 02 RAI Boardroom 34 pax
- G.109 - 03 RAI Boardroom 34 pax incl. B
- G.109 - 04 RAI Boardroom 34 pax incl. F&B
- G.109 - 05 RAI Buffet style 48 pax incl. F&B
- G.109 - 06 RAI Cabaret 66 pax
- G.109 - 07 RAI Cabaret 66 pax incl. B
- G.109 - 08 RAI Cabaret 60 pax incl. F&B
- G.109 - 09 RAI Carre 36 pax
- G.109 - 10 RAI Carre 36 pax incl. B
- G.109 - 11 RAI Carre 34 pax incl. F&B
- G.109 - 12 RAI Classroom 42 pax
- G.109 - 13 RAI Classroom 40 pax incl. B
- G.109 - 14 RAI Classroom 36 pax incl. F&B
- G.109 - 15 RAI Discussion 49 pax
- G.109 - 16 RAI Discussion 49 pax incl. B
- G.109 - 17 RAI Discussion 45 pax incl. F&B
- G.109 - 18 RAI Examen 27 pax
- G.109 - 19 RAI Examen 24 pax incl. B
- G.109 - 20 RAI Examen 23 pax incl. F&B
- G.109 - 21 RAI Sitdown Block Table 56 pax
- G.109 - 22 RAI Sitdown Block Table 56 pax incl. B
- G.109 - 23 RAI Sitdown Round Table 70 pax incl. B
- G.109 - 24 RAI Theatre 95 pax
- G.109 - 25 RAI Theatre 80 pax incl. B
- G.109 - 26 RAI Theatre 64 pax incl. F&B
- G.109 - 27 RAI Theatre 82 pax incl. stage
- G.109 - 28 RAI Theatre 76 pax incl. stage & B
- G.109 - 29 RAI U-shape 34 pax
- G.109 - 30 RAI U-shape 34 pax incl. B
- G.109 - 31 RAI U-shape 32 pax incl. F&B

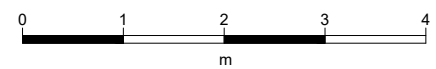

G.109




rai
AMSTERDAM

Drawing Number 525
Date (dd-mm-yy) 13.01.2021
Drawn cadoffice@rai.nl
Changes / Omissions excepted



Symbol Legend

- Emergency Exit
- First Aid
- Fire Extinguisher
- Fire Hose Reel
- Fire Alarm Call Point
- Fire Hydrant
- Event Catering Outlet
- Event Coffee Point
- Female Toilet
- Male Toilet
- Accessible Toilet
- Cloakroom
- RAI Live Screen
- Rigging Point
- Electra & Data
- Water - Tap and Drain
- Drain
- Cable Duct

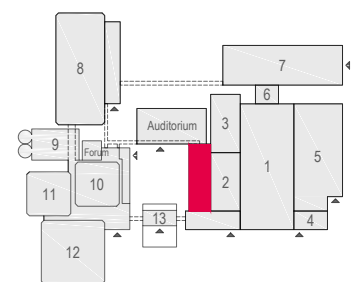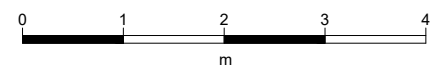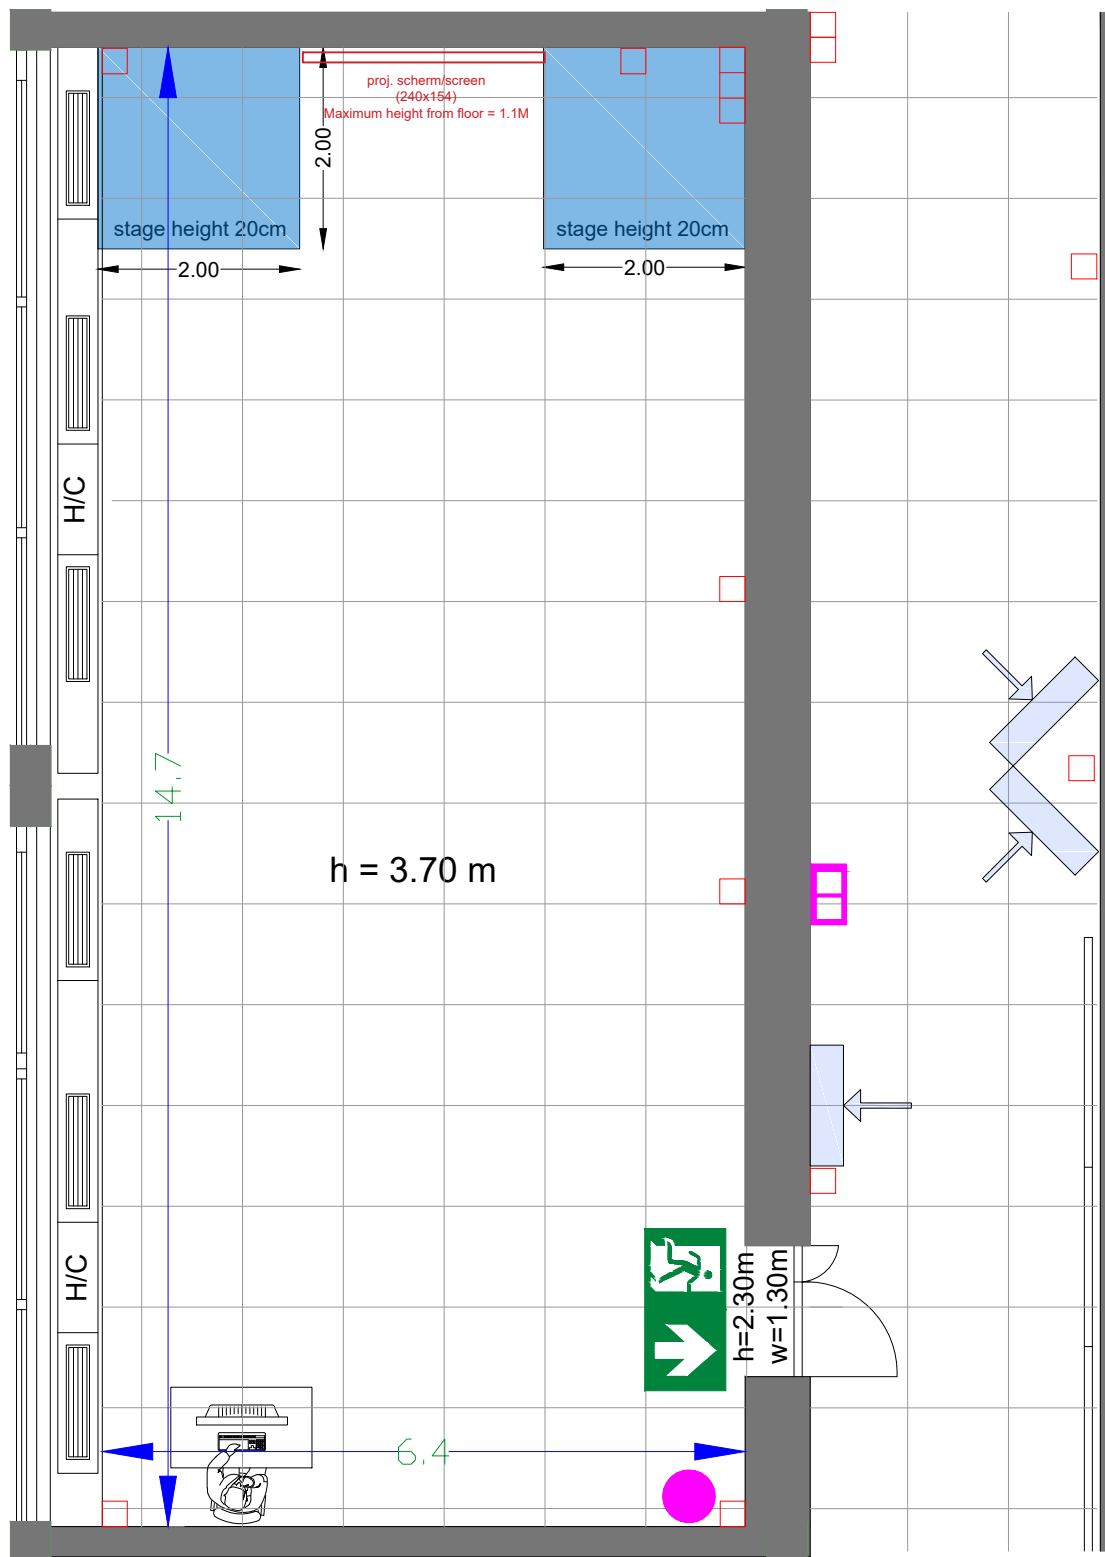

G.109 - 01



Drawing Number 525
 Date (dd-mm-yy) 13.01.2021
 Scale A3 1:75
 Drawn cadoffice@rai.nl
 Changes / Omissions excepted






Symbol Legend

- Emergency Exit
- First Aid
- Fire Extinguisher
- Fire Hose Reel
- Fire Alarm Call Point
- Fire Hydrant
- Event Catering Outlet
- Event Coffee Point
- Female Toilet
- Male Toilet
- Accessible Toilet
- Cloakroom
- RAI Live Screen
- Rigging Point
- Electra & Data
- Water - Tap and Drain
- Drain
- Cable Duct

Meubilair:

- 26 tables (140x80 cm)
- 34 chairs

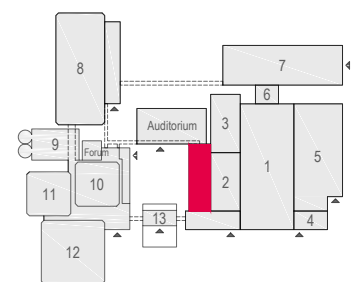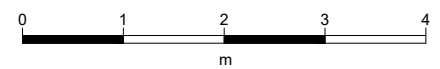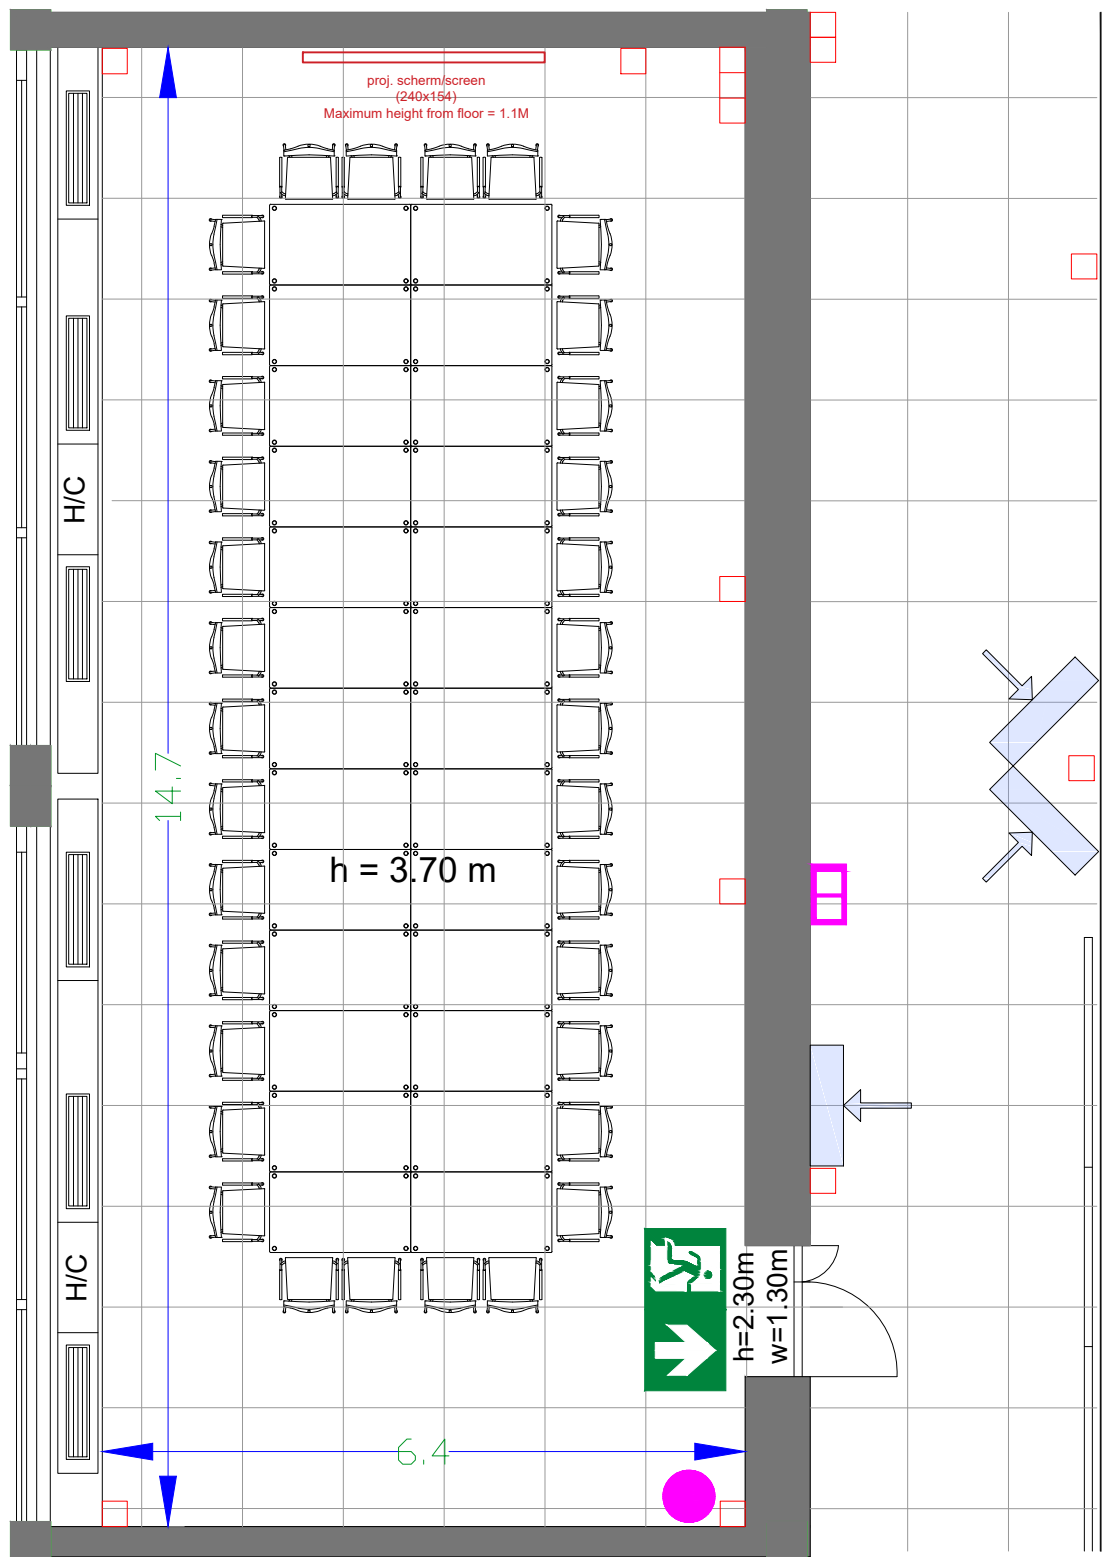

G.109 - 02



Drawing Number 525
 Date (dd-mm-yy) 13.01.2021
 Scale A3 1:75
 Drawn cadoffice@rai.nl
 Changes / Omissions excepted






Symbol Legend

- Emergency Exit
- First Aid
- Fire Extinguisher
- Fire Hose Reel
- Fire Alarm Call Point
- Fire Hydrant
- Event Catering Outlet
- Event Coffee Point
- Female Toilet
- Male Toilet
- Accessible Toilet
- Cloakroom
- RAI Live Screen
- Rigging Point
- Electra & Data
- Water - Tap and Drain
- Drain
- Cable Duct

Meubilair:

- 26 tables (140x80 cm)
- 34 chairs

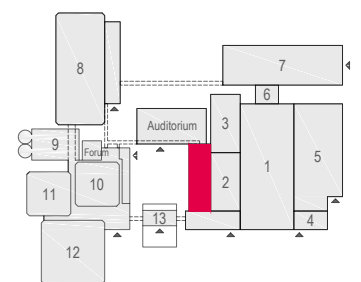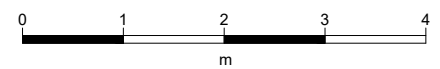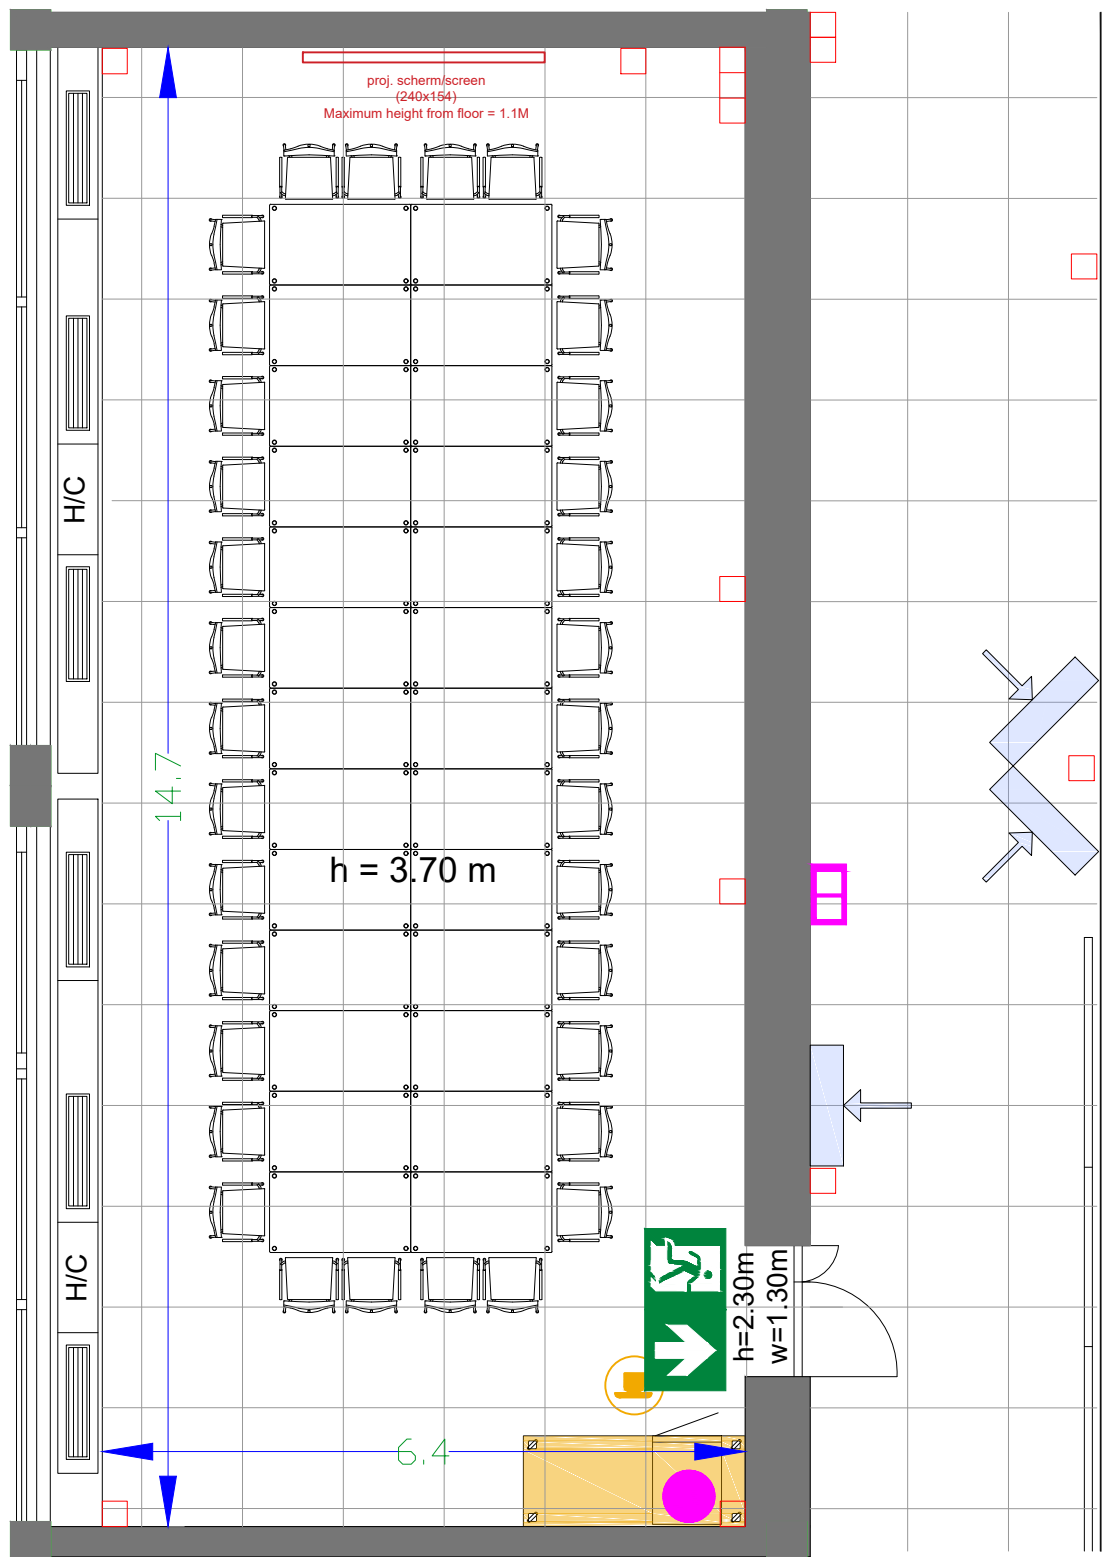

G.109 - 03



Drawing Number 525
 Date (dd-mm-yy) 13.01.2021
 Scale A3 1:75
 Drawn cadoffice@rai.nl
 Changes / Omissions excepted






Symbol Legend

- Emergency Exit
- First Aid
- Fire Extinguisher
- Fire Hose Reel
- Fire Alarm Call Point
- Fire Hydrant
- Event Catering Outlet
- Event Coffee Point
- Female Toilet
- Male Toilet
- Accessible Toilet
- Cloakroom
- RAI Live Screen
- Rigging Point
- Electra & Data
- Water - Tap and Drain
- Drain
- Cable Duct

Meubilair:

- 26 tables (140x80 cm)
- 34 chairs

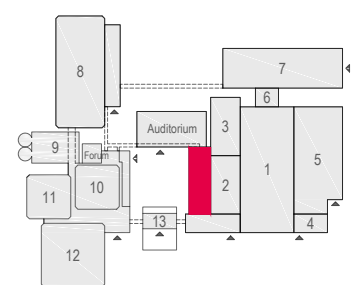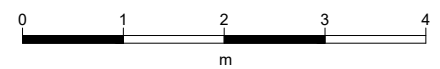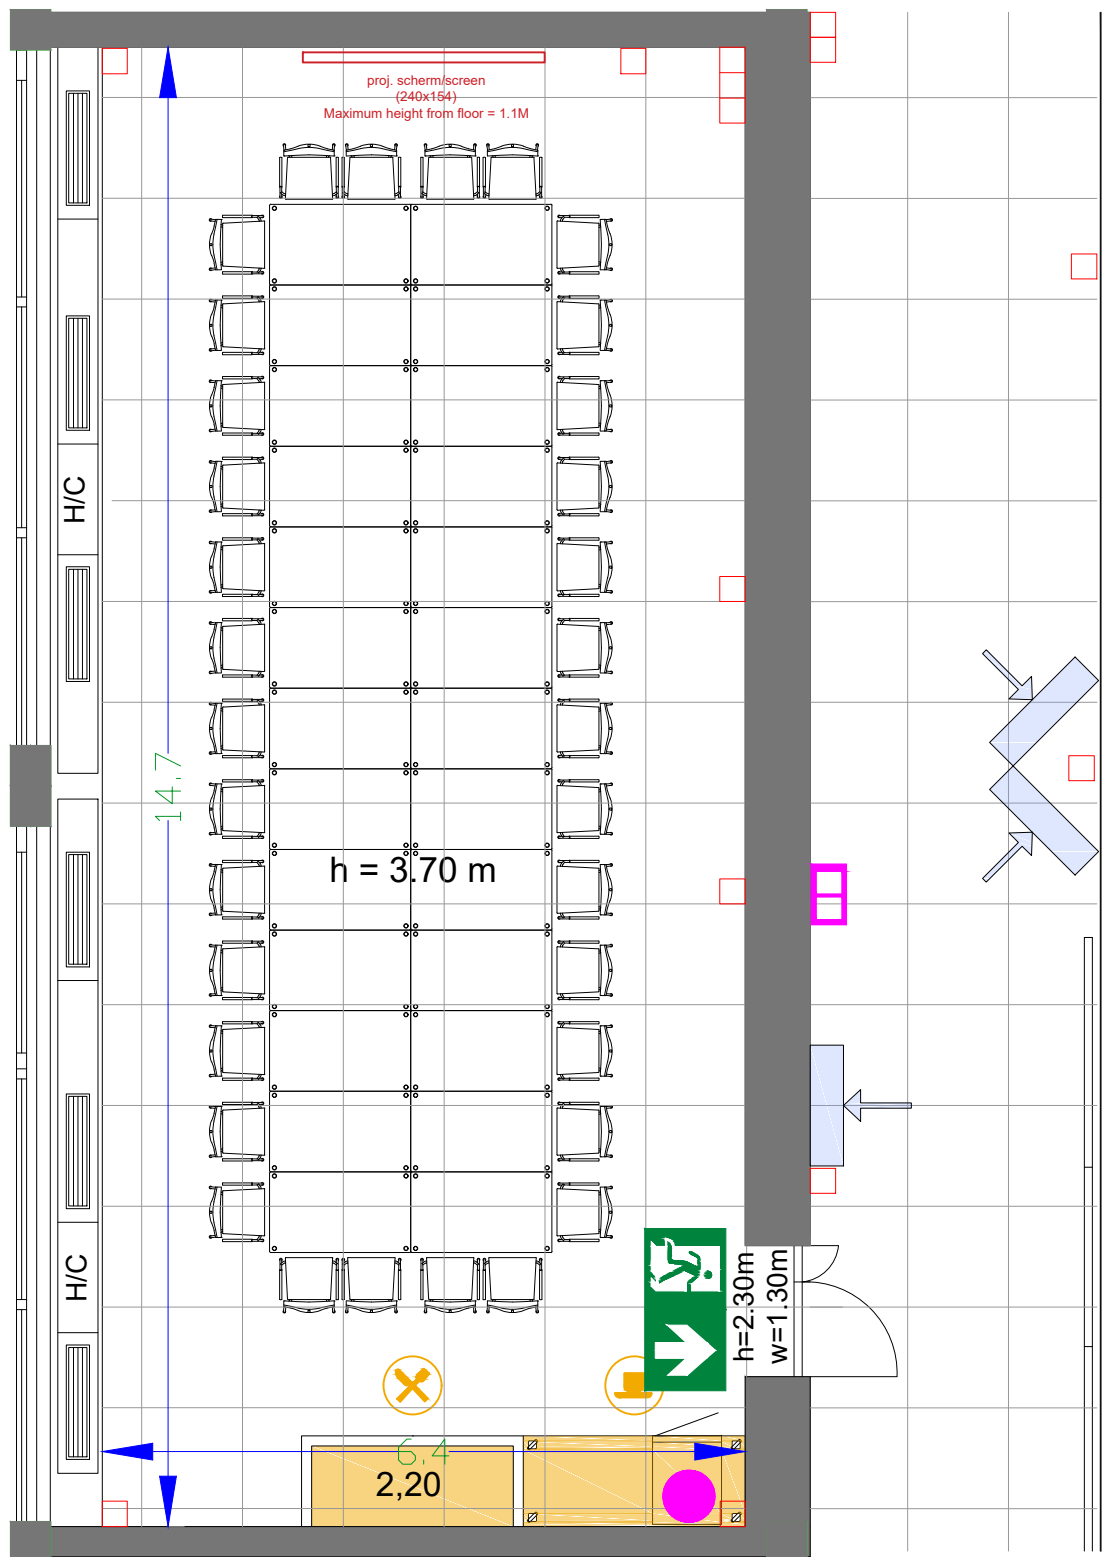

G.109 - 04



Drawing Number 525
 Date (dd-mm-yy) 13.01.2021
 Scale A3 1:75
 Drawn cadoffice@rai.nl
 Changes / Omissions excepted






Symbol Legend

- Emergency Exit
- First Aid
- Fire Extinguisher
- Fire Hose Reel
- Fire Alarm Call Point
- Fire Hydrant
- Event Catering Outlet
- Event Coffee Point
- Female Toilet
- Male Toilet
- Accessible Toilet
- Cloakroom
- RAI Live Screen
- Rigging Point
- Electra & Data
- Water - Tap and Drain
- Drain
- Cable Duct

Meubilair:

- 12 tables (140x80 cm)
- 48 chairs

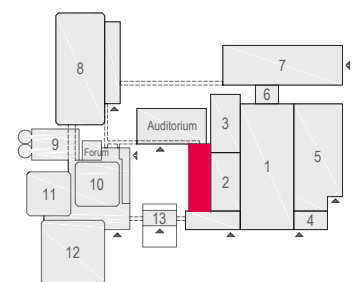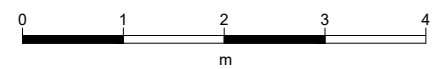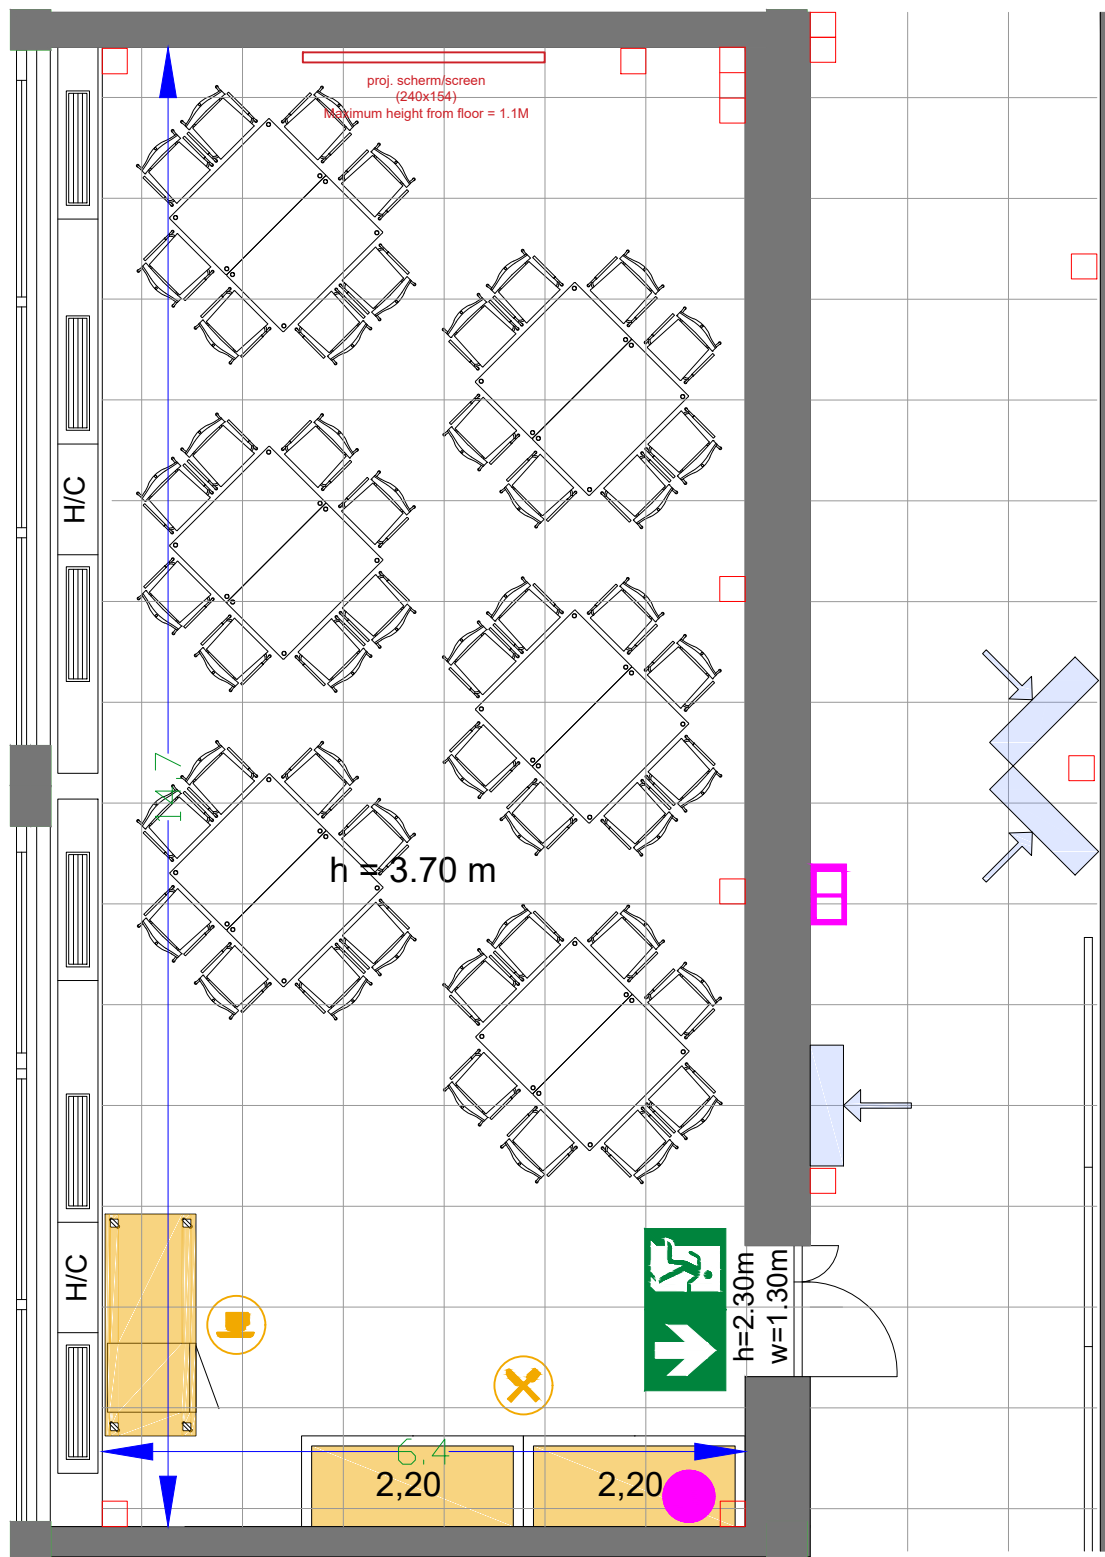

G.109 - 05



Drawing Number 525
 Date (dd-mm-yy) 13.01.2021
 Scale A3 1:75
 Drawn cadoffice@rai.nl
 Changes / Omissions excepted






Symbol Legend

- Emergency Exit
- First Aid
- Fire Extinguisher
- Fire Hose Reel
- Fire Alarm Call Point
- Fire Hydrant
- Event Catering Outlet
- Event Coffee Point
- Female Toilet
- Male Toilet
- Accessible Toilet
- Cloakroom
- RAI Live Screen
- Rigging Point
- Electra & Data
- Water - Tap and Drain
- Drain
- Cable Duct

Meubilair:

- 12 tables (140x80 cm)
- 68 chairs

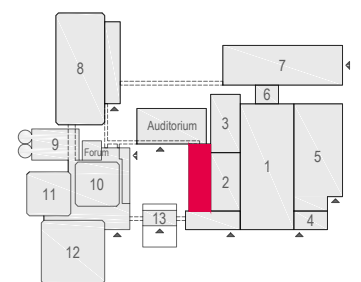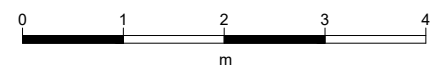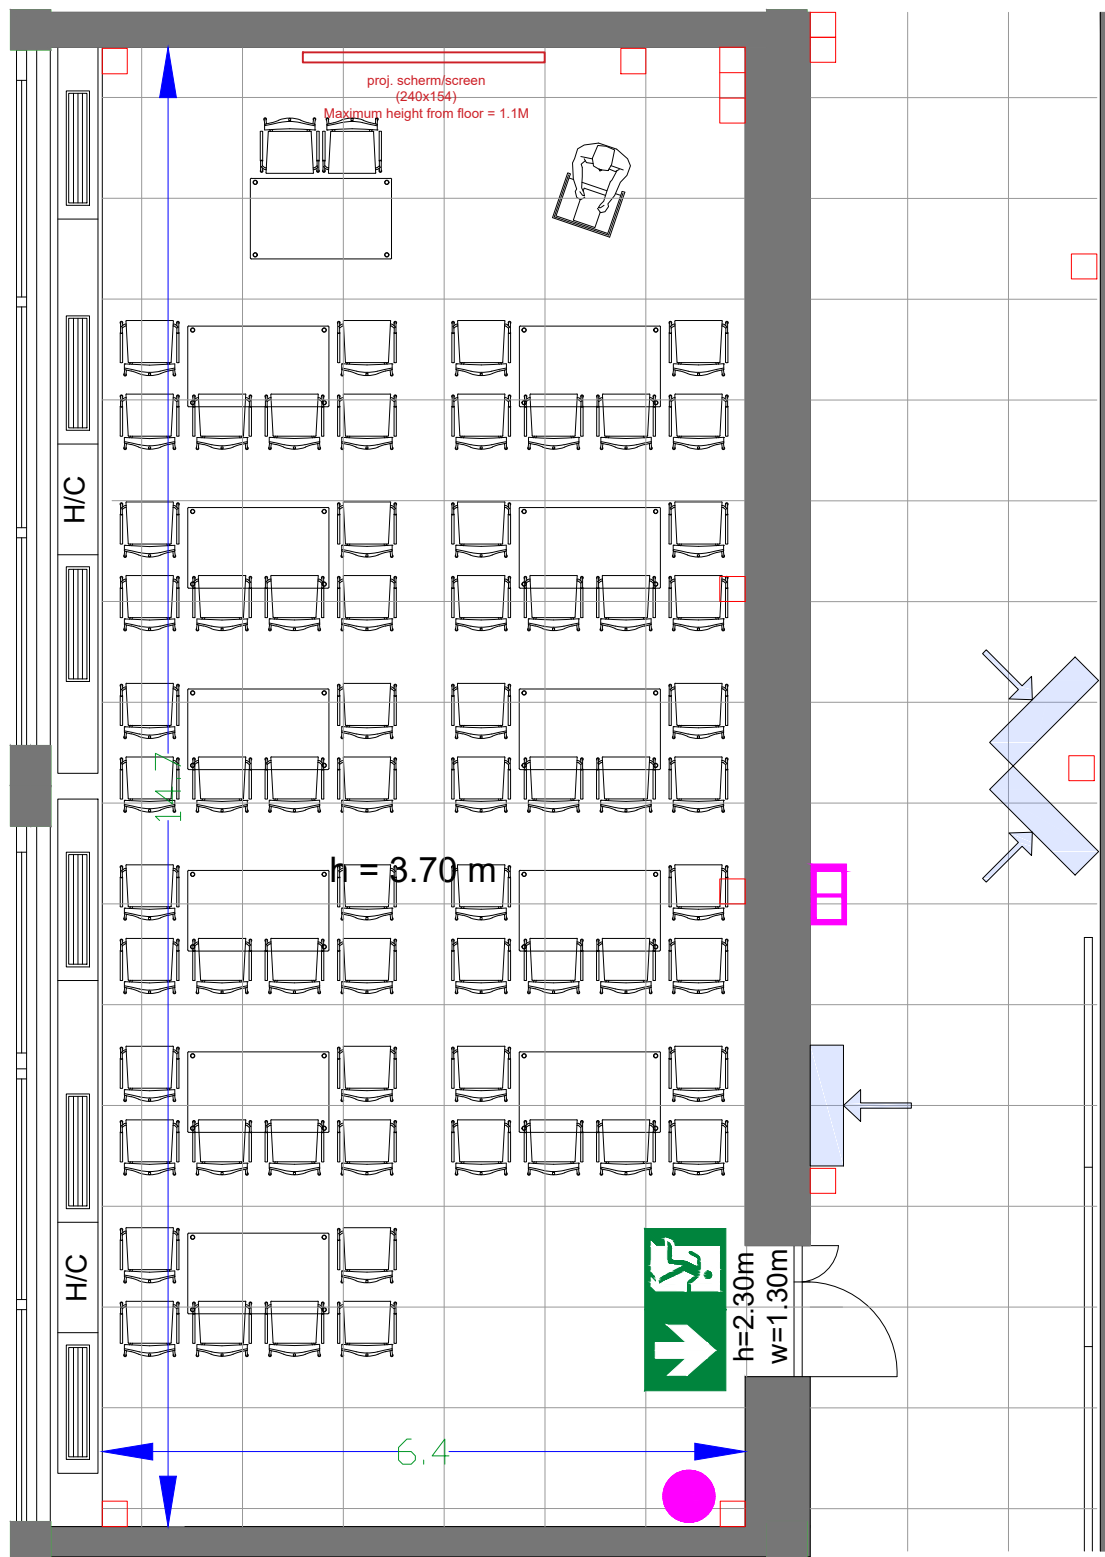

G.109 - 06



Drawing Number 525
 Date (dd-mm-yy) 13.01.2021
 Scale A3 1:75
 Drawn cadoffice@rai.nl
 Changes / Omissions excepted






Symbol Legend

- Emergency Exit
- First Aid
- Fire Extinguisher
- Fire Hose Reel
- Fire Alarm Call Point
- Fire Hydrant
- Event Catering Outlet
- Event Coffee Point
- Female Toilet
- Male Toilet
- Accessible Toilet
- Cloakroom
- RAI Live Screen
- Rigging Point
- Electra & Data
- Water - Tap and Drain
- Drain
- Cable Duct

Meubilair:

- 12 tables (140x80 cm)
- 68 chairs

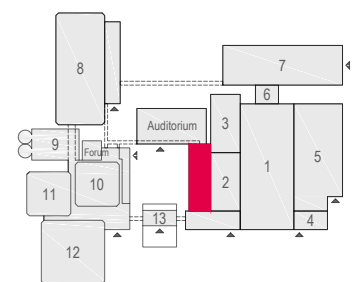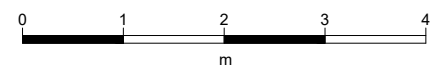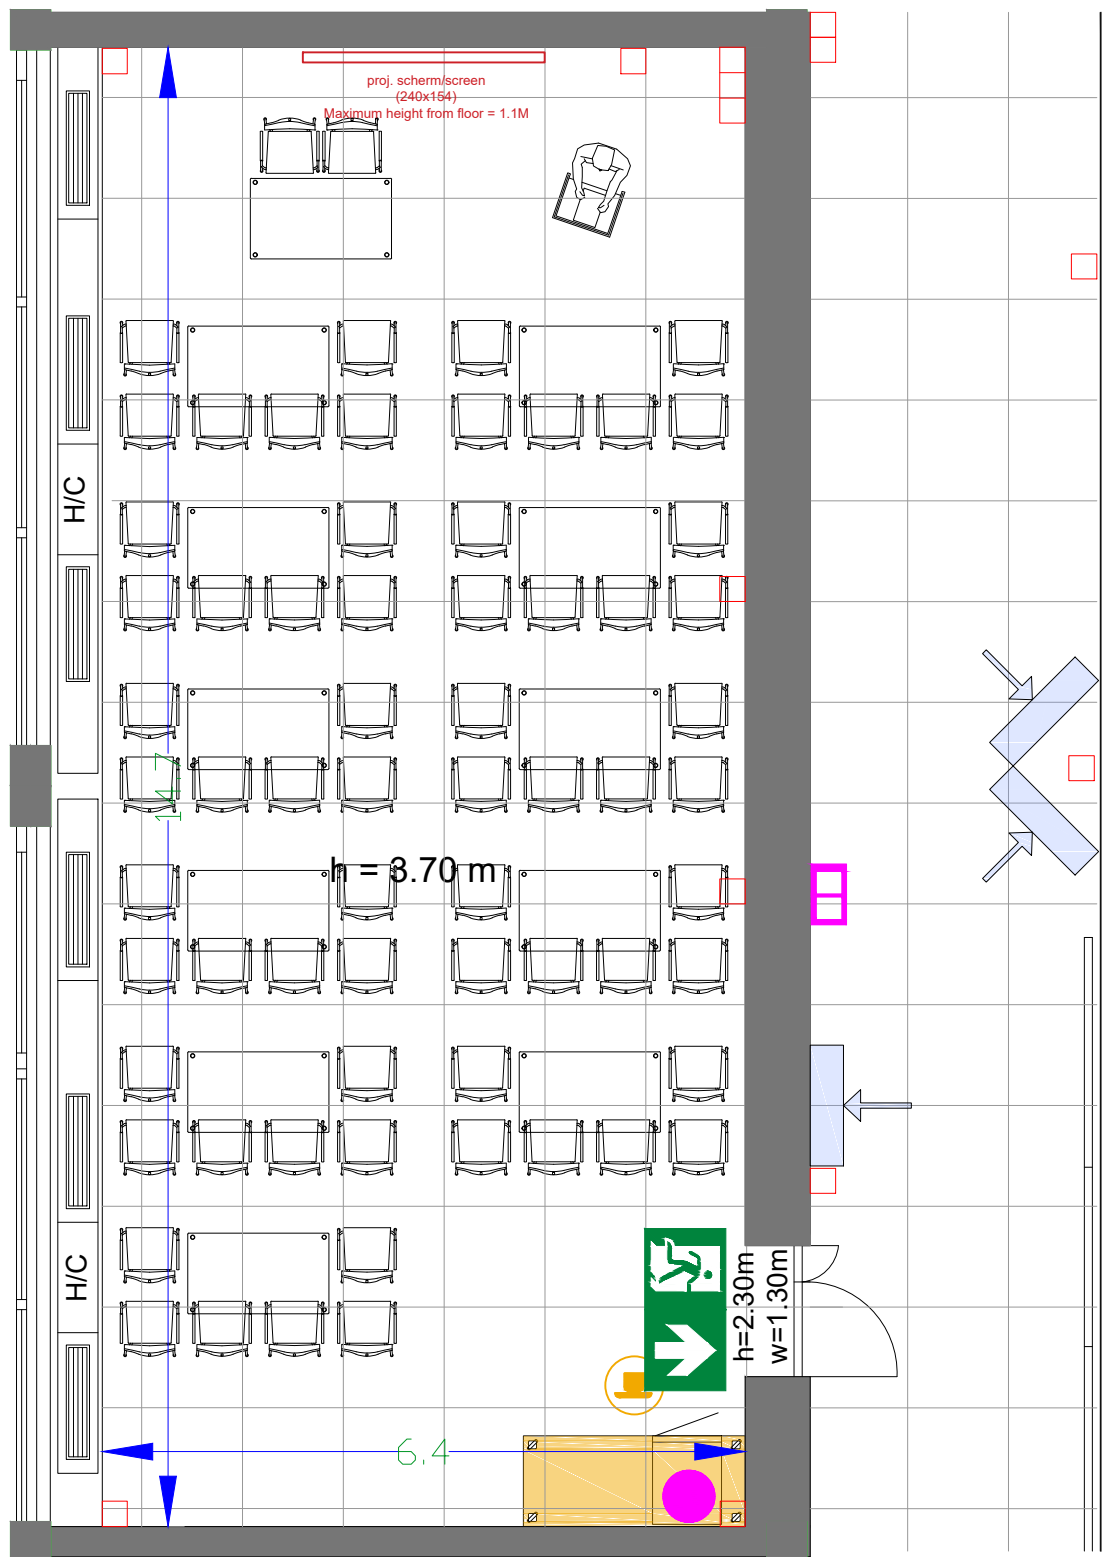

G.109 - 07



Drawing Number 525
 Date (dd-mm-yy) 13.01.2021
 Scale A3 1:75
 Drawn cadoffice@rai.nl
 Changes / Omissions excepted






Symbol Legend

- Emergency Exit
- First Aid
- Fire Extinguisher
- Fire Hose Reel
- Fire Alarm Call Point
- Fire Hydrant
- Event Catering Outlet
- Event Coffee Point
- Female Toilet
- Male Toilet
- Accessible Toilet
- Cloakroom
- RAI Live Screen
- Rigging Point
- Electra & Data
- Water - Tap and Drain
- Drain
- Cable Duct

Meubilair:

- 11 tables (140x80 cm)
- 62 chairs

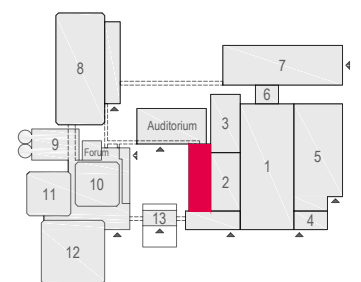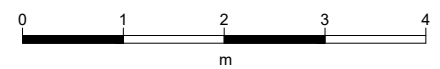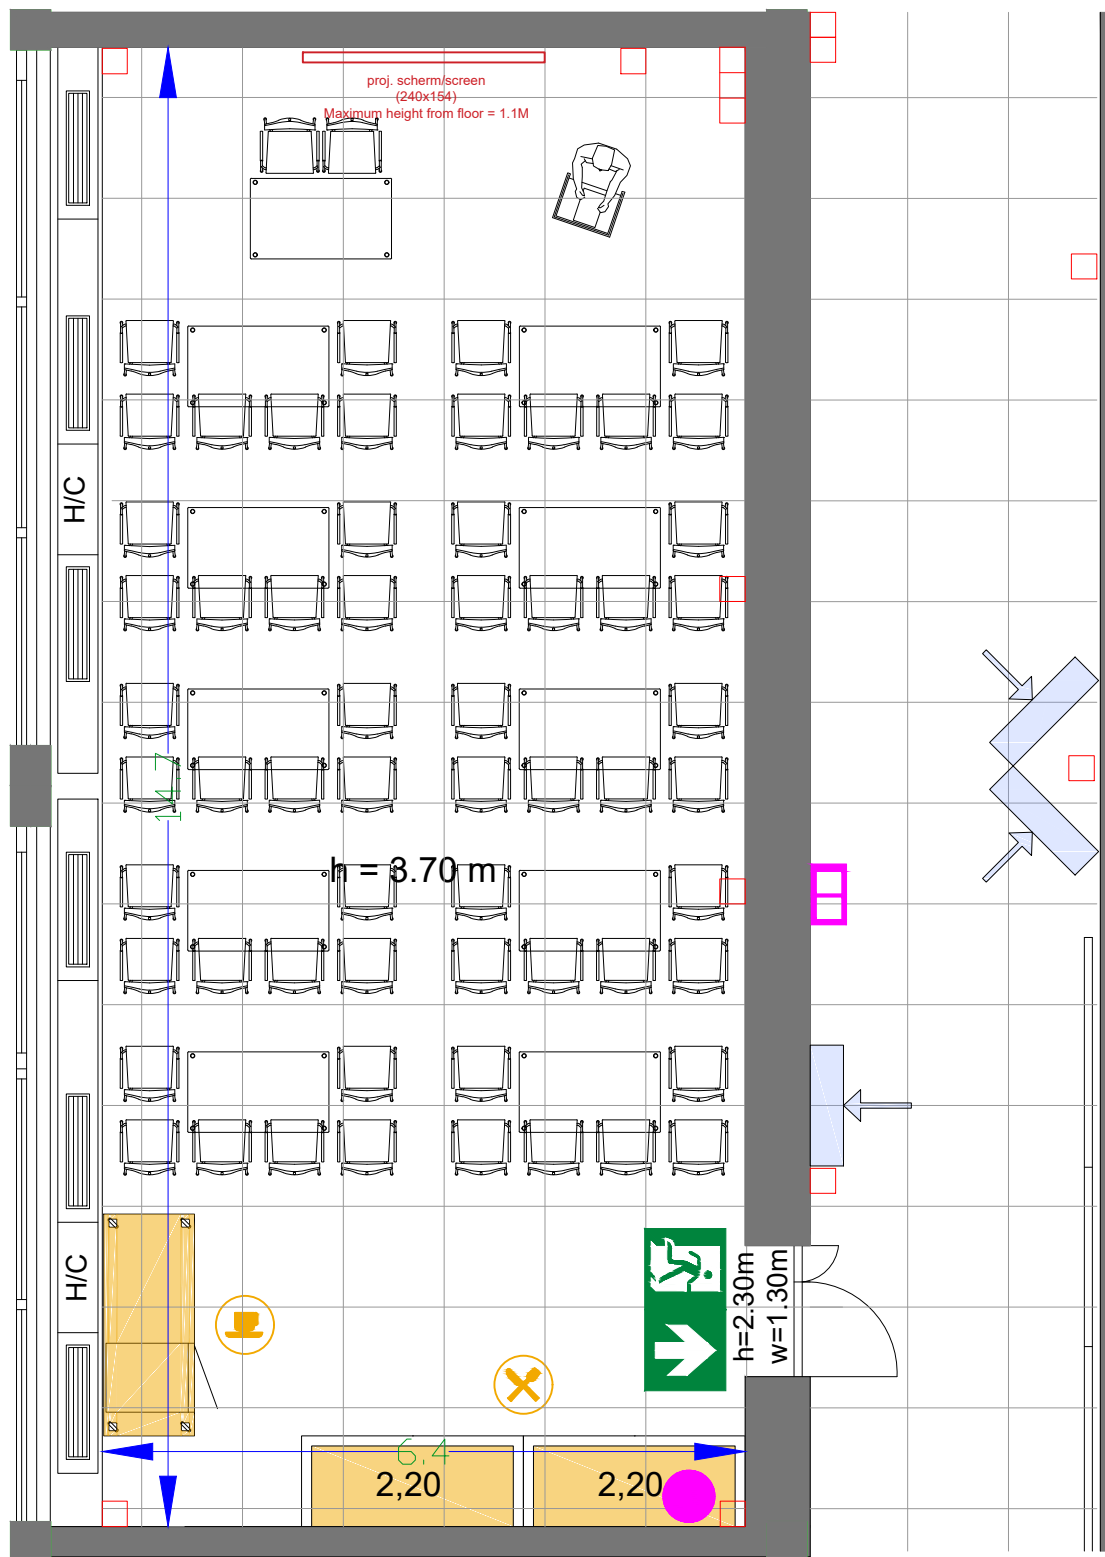

G.109 - 08



Drawing Number 525
 Date (dd-mm-yy) 13.01.2021
 Scale A3 1:75
 Drawn cadoffice@rai.nl
 Changes / Omissions excepted






Symbol Legend

- Emergency Exit
- First Aid
- Fire Extinguisher
- Fire Hose Reel
- Fire Alarm Call Point
- Fire Hydrant
- Event Catering Outlet
- Event Coffee Point
- Female Toilet
- Male Toilet
- Accessible Toilet
- Cloakroom
- RAI Live Screen
- Rigging Point
- Electra & Data
- Water - Tap and Drain
- Drain
- Cable Duct

Meubilair:

- 18 tables (140x80 cm)
- 36 chairs

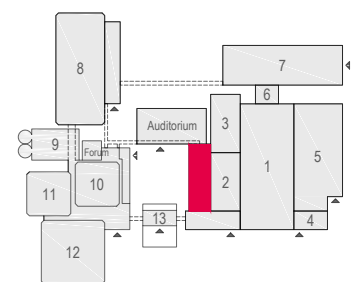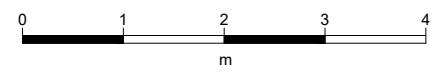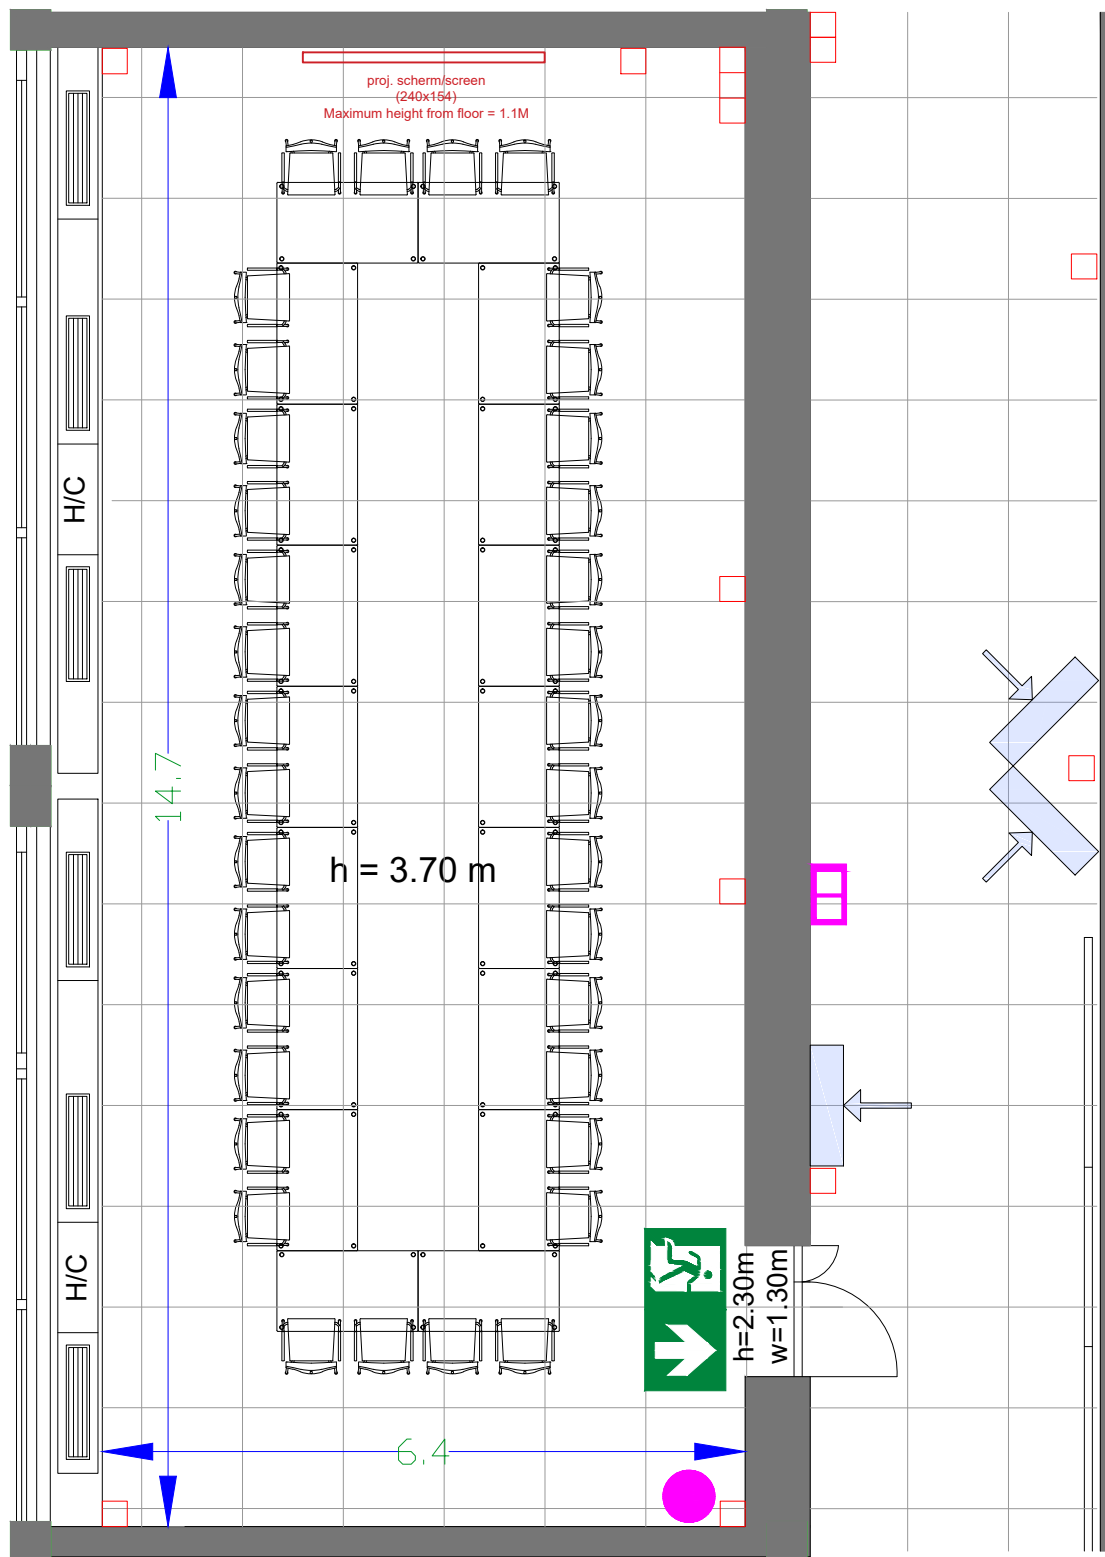

G.109 - 09



Drawing Number 525
 Date (dd-mm-yy) 13.01.2021
 Scale A3 1:75
 Drawn cadoffice@rai.nl
 Changes / Omissions excepted






Symbol Legend

- Emergency Exit
- First Aid
- Fire Extinguisher
- Fire Hose Reel
- Fire Alarm Call Point
- Fire Hydrant
- Event Catering Outlet
- Event Coffee Point
- Female Toilet
- Male Toilet
- Accessible Toilet
- Cloakroom
- RAI Live Screen
- Rigging Point
- Electra & Data
- Water - Tap and Drain
- Drain
- Cable Duct

Meubilair:

- 18 tables (140x80 cm)
- 36 chairs

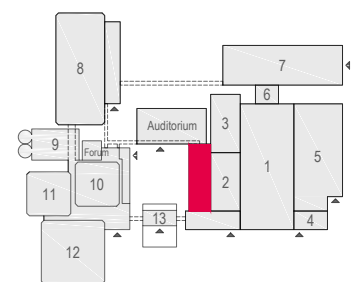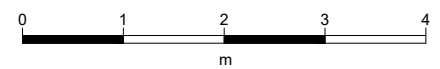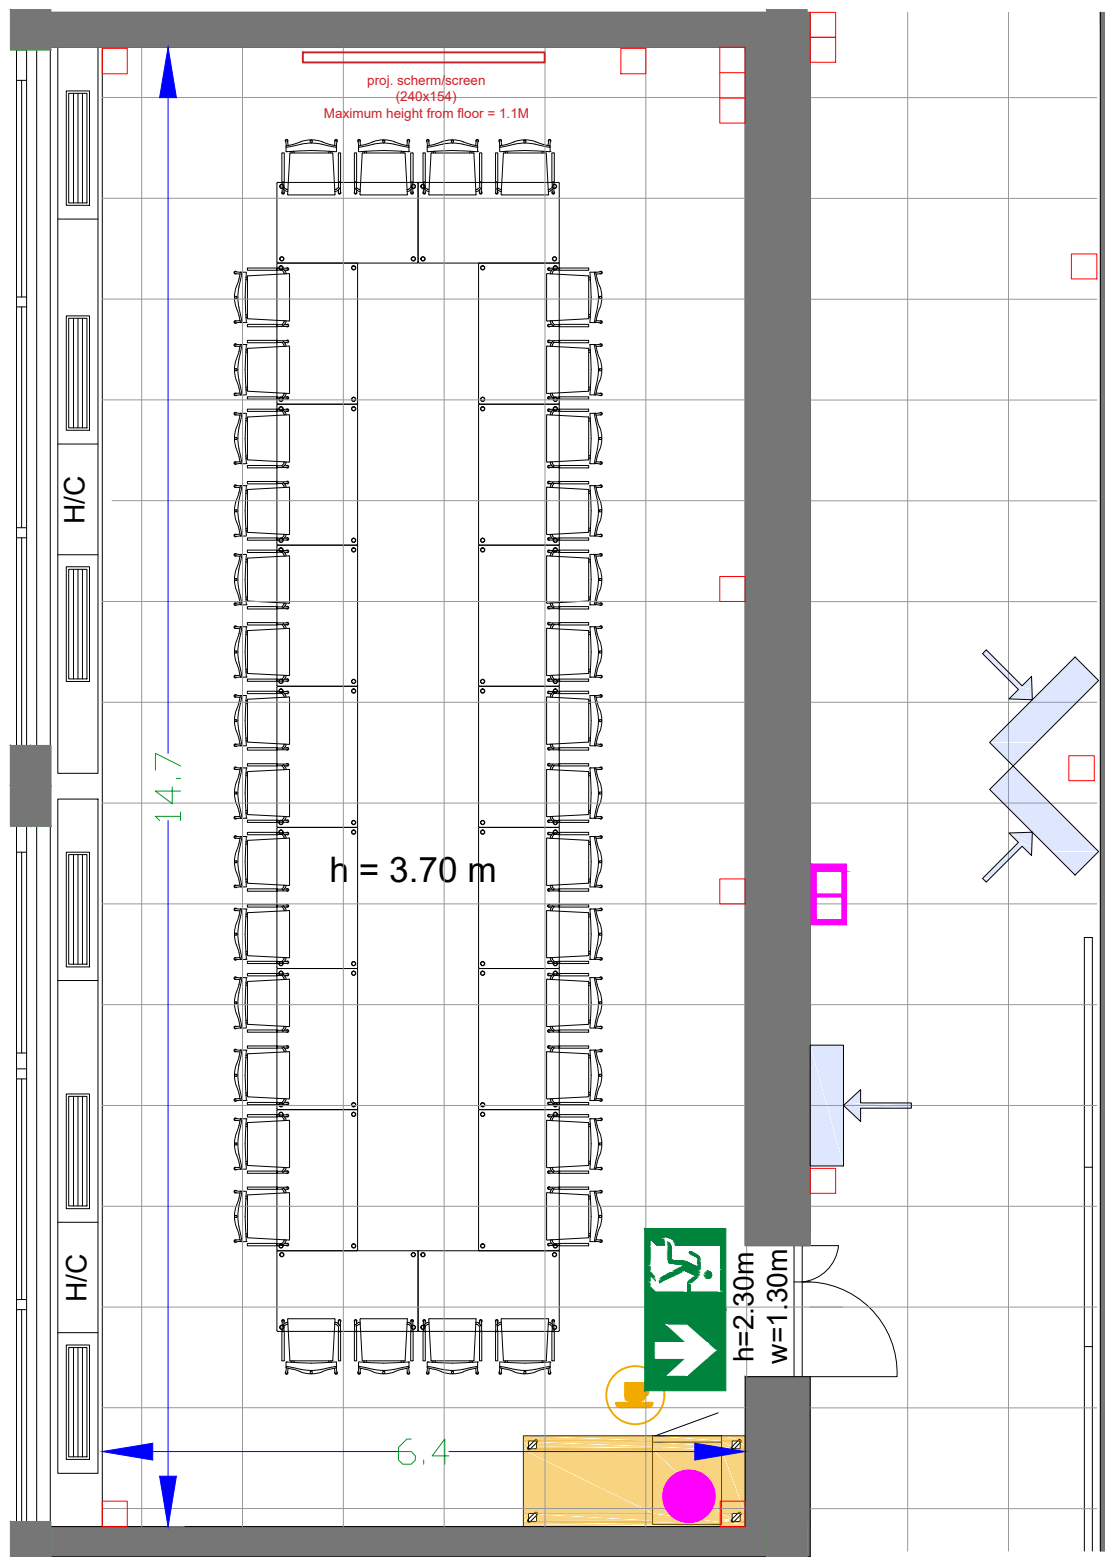

G.109 - 10



Drawing Number 525
 Date (dd-mm-yy) 13.01.2021
 Scale A3 1:75
 Drawn cadoffice@rai.nl
 Changes / Omissions excepted






Symbol Legend

- Emergency Exit
- First Aid
- Fire Extinguisher
- Fire Hose Reel
- Fire Alarm Call Point
- Fire Hydrant
- Event Catering Outlet
- Event Coffee Point
- Female Toilet
- Male Toilet
- Accessible Toilet
- Cloakroom
- RAI Live Screen
- Rigging Point
- Electra & Data
- Water - Tap and Drain
- Drain
- Cable Duct

Meubilair:

- 16 tables (140x80 cm)
- 2 tables (80x80 cm)
- 34 chairs

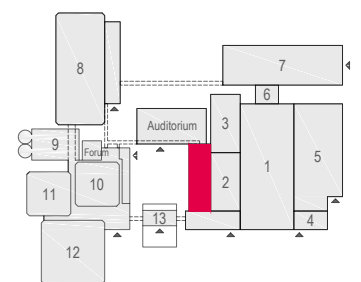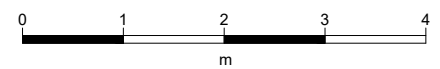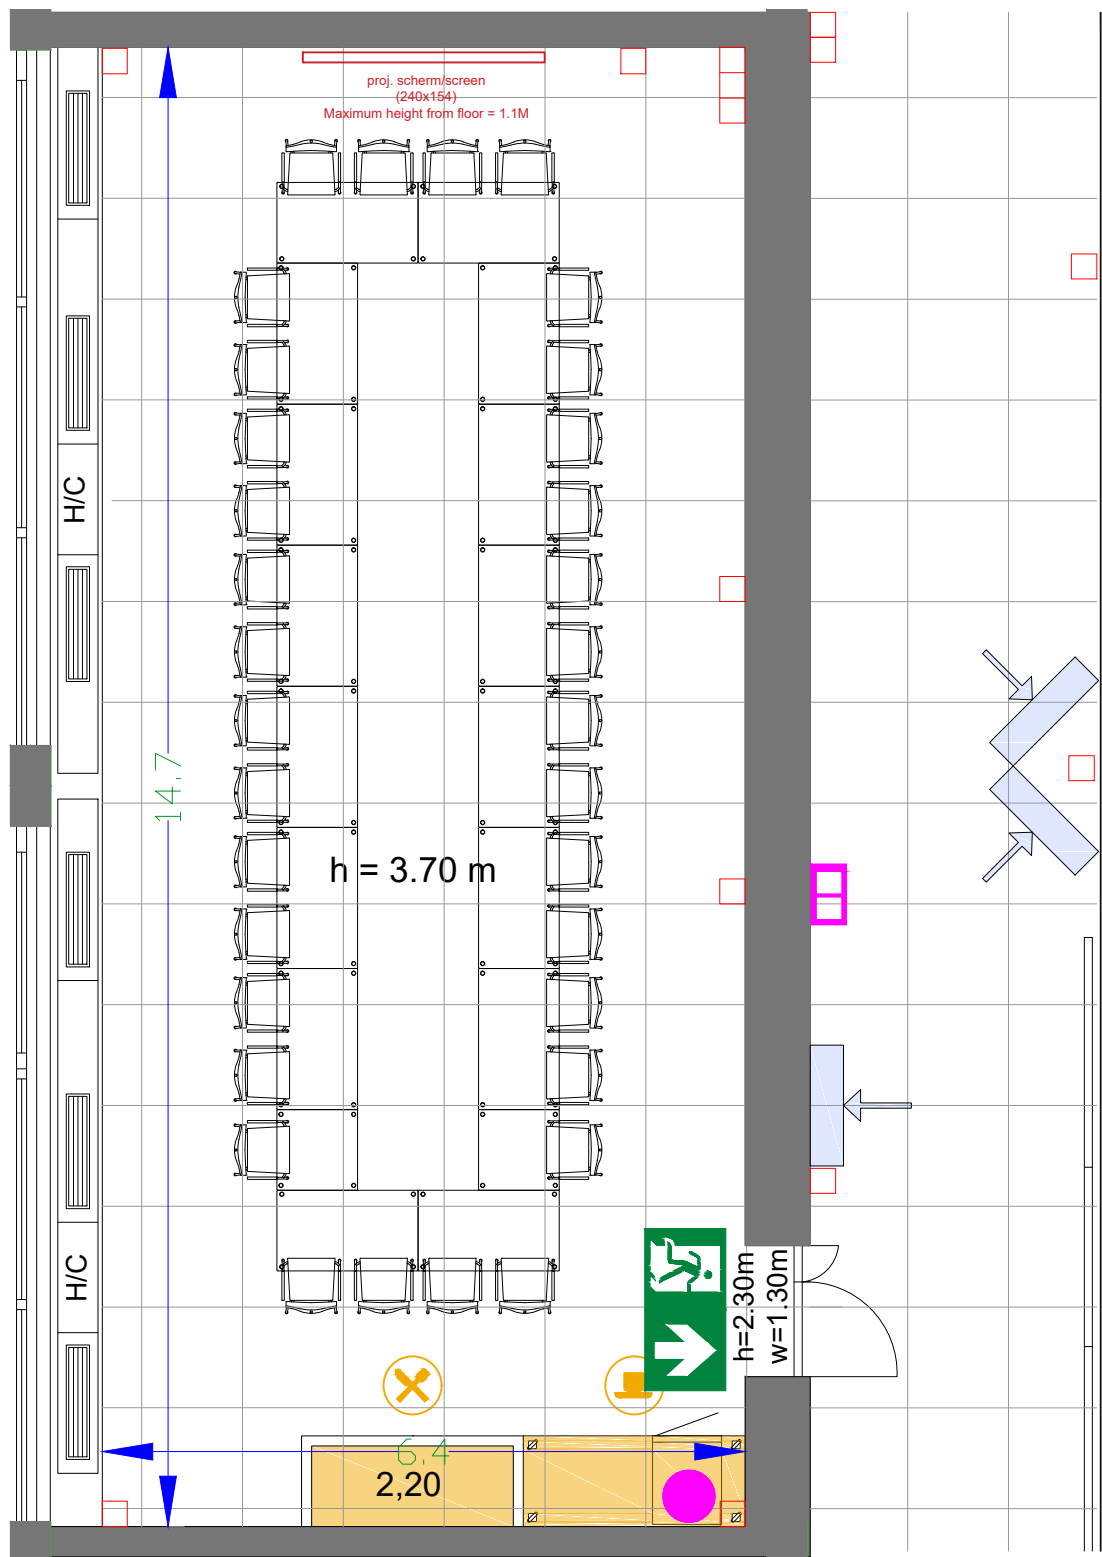

G.109 - 11



Drawing Number 525
 Date (dd-mm-yy) 13.01.2021
 Scale A3 1:75
 Drawn cadoffice@rai.nl
 Changes / Omissions excepted






Symbol Legend

- Emergency Exit
- First Aid
- Fire Extinguisher
- Fire Hose Reel
- Fire Alarm Call Point
- Fire Hydrant
- Event Catering Outlet
- Event Coffee Point
- Female Toilet
- Male Toilet
- Accessible Toilet
- Cloakroom
- RAI Live Screen
- Rigging Point
- Electra & Data
- Water - Tap and Drain
- Drain
- Cable Duct

Meubilair:

- 22 tables (140x80 cm)
- 43 chairs

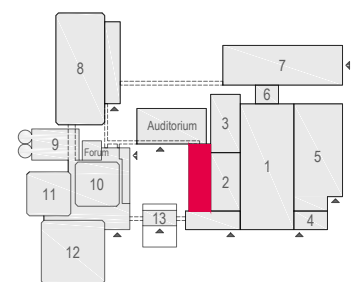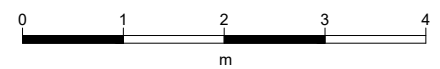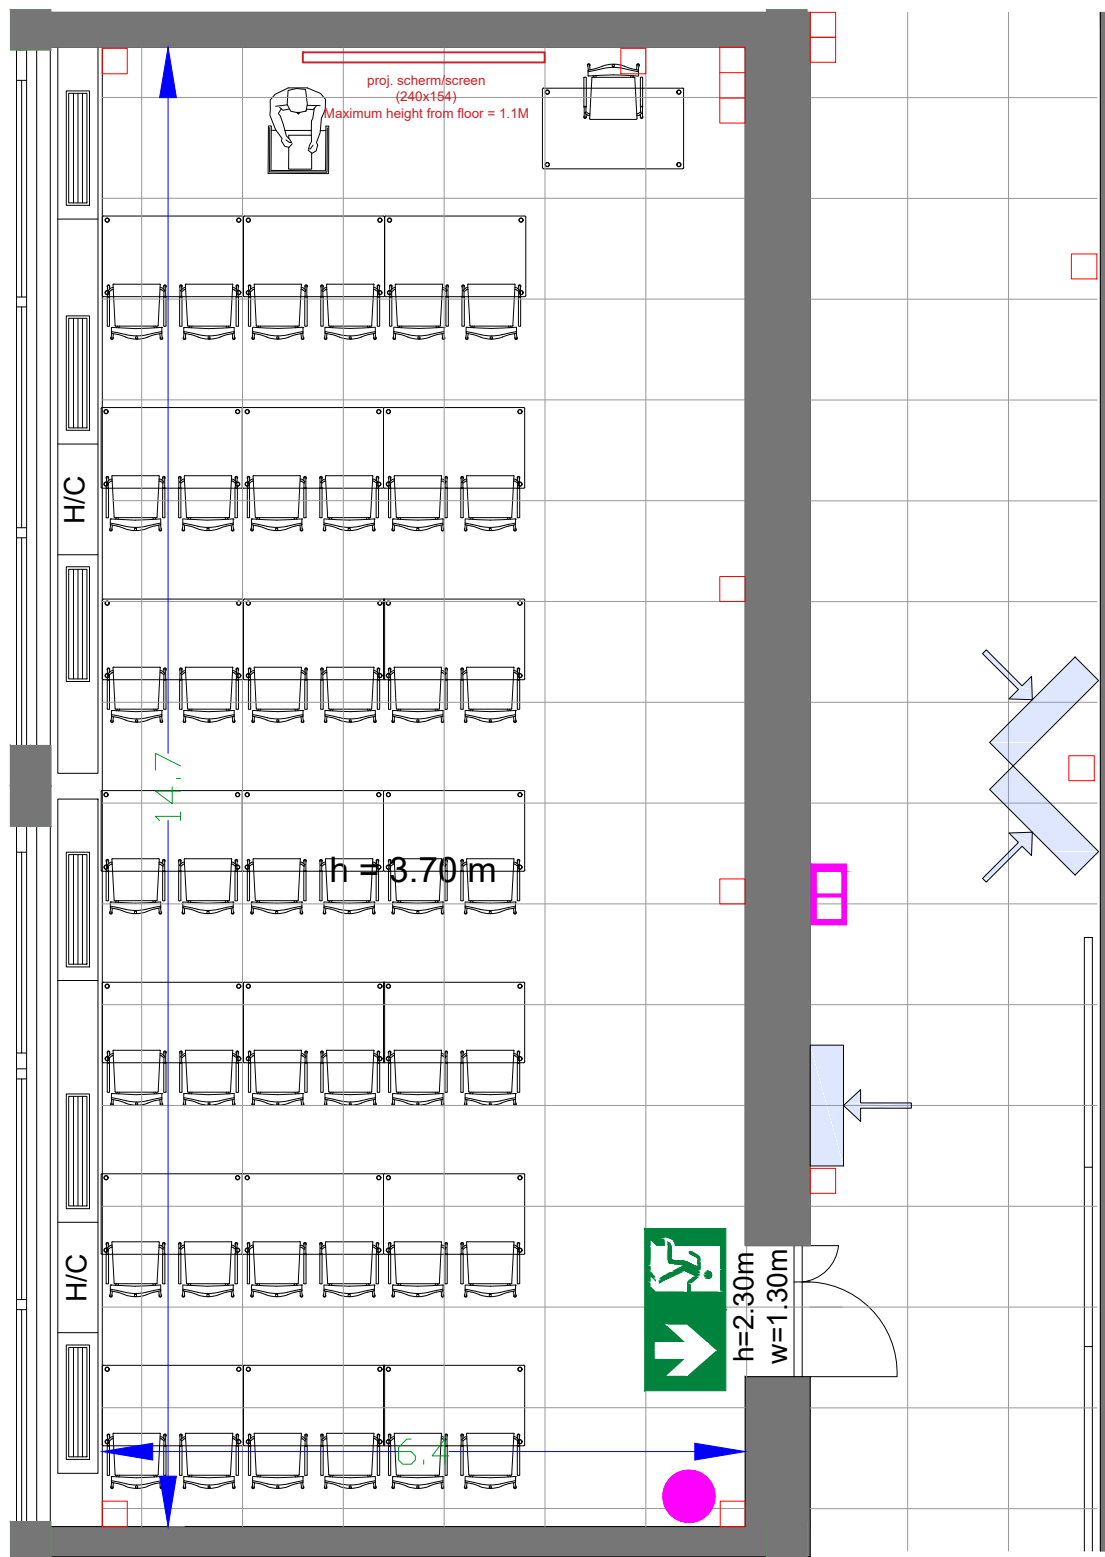

G.109 - 12



Drawing Number 525
 Date (dd-mm-yy) 13.01.2021
 Scale A3 1:75
 Drawn cadoffice@rai.nl
 Changes / Omissions excepted






Symbol Legend

- Emergency Exit
- First Aid
- Fire Extinguisher
- Fire Hose Reel
- Fire Alarm Call Point
- Fire Hydrant
- Event Catering Outlet
- Event Coffee Point
- Female Toilet
- Male Toilet
- Accessible Toilet
- Cloakroom
- RAI Live Screen
- Rigging Point
- Electra & Data
- Water - Tap and Drain
- Drain
- Cable Duct

Meubilair:

- 22 tables (140x80 cm)
- 41 chairs

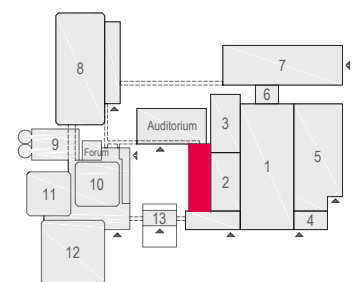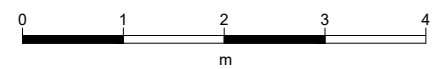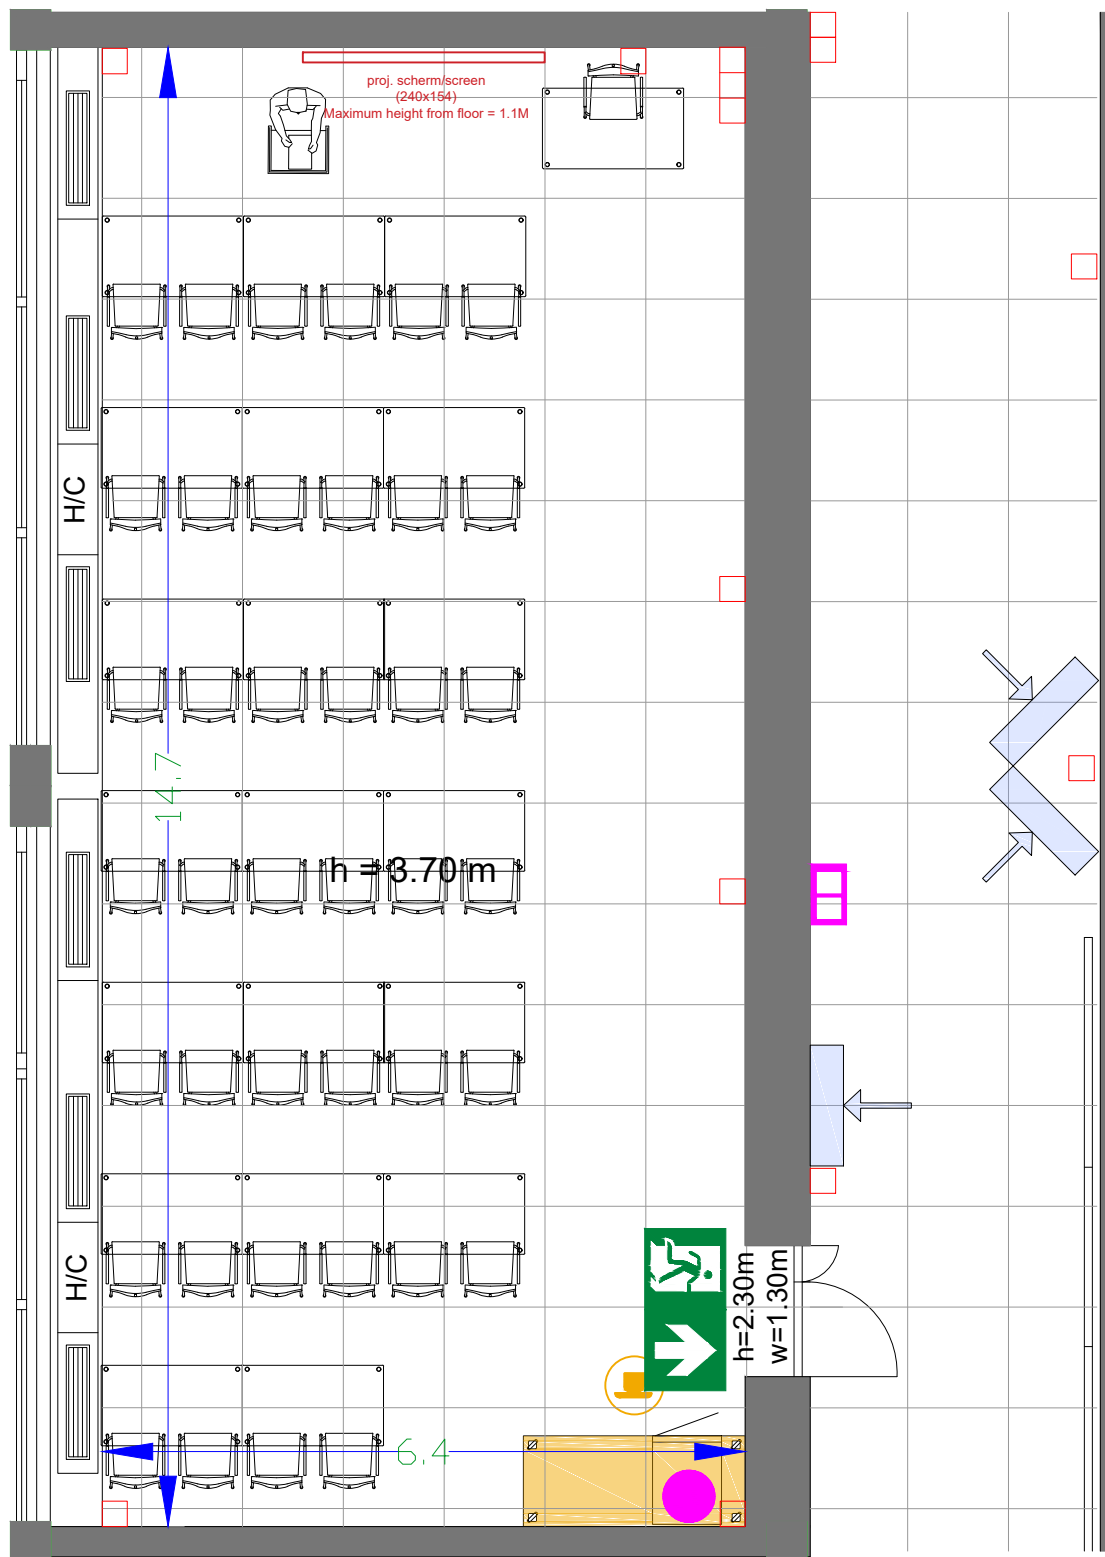

G.109 - 13



Drawing Number 525
 Date (dd-mm-yy) 13.01.2021
 Scale A3 1:75
 Drawn cadoffice@rai.nl
 Changes / Omissions excepted






Symbol Legend

- Emergency Exit
- First Aid
- Fire Extinguisher
- Fire Hose Reel
- Fire Alarm Call Point
- Fire Hydrant
- Event Catering Outlet
- Event Coffee Point
- Female Toilet
- Male Toilet
- Accessible Toilet
- Cloakroom
- RAI Live Screen
- Rigging Point
- Electra & Data
- Water - Tap and Drain
- Drain
- Cable Duct

Meubilair:

- 19 tables (140x80 cm)
- 37 chairs

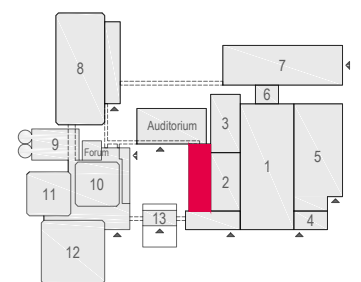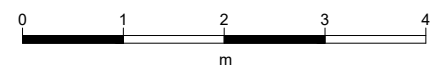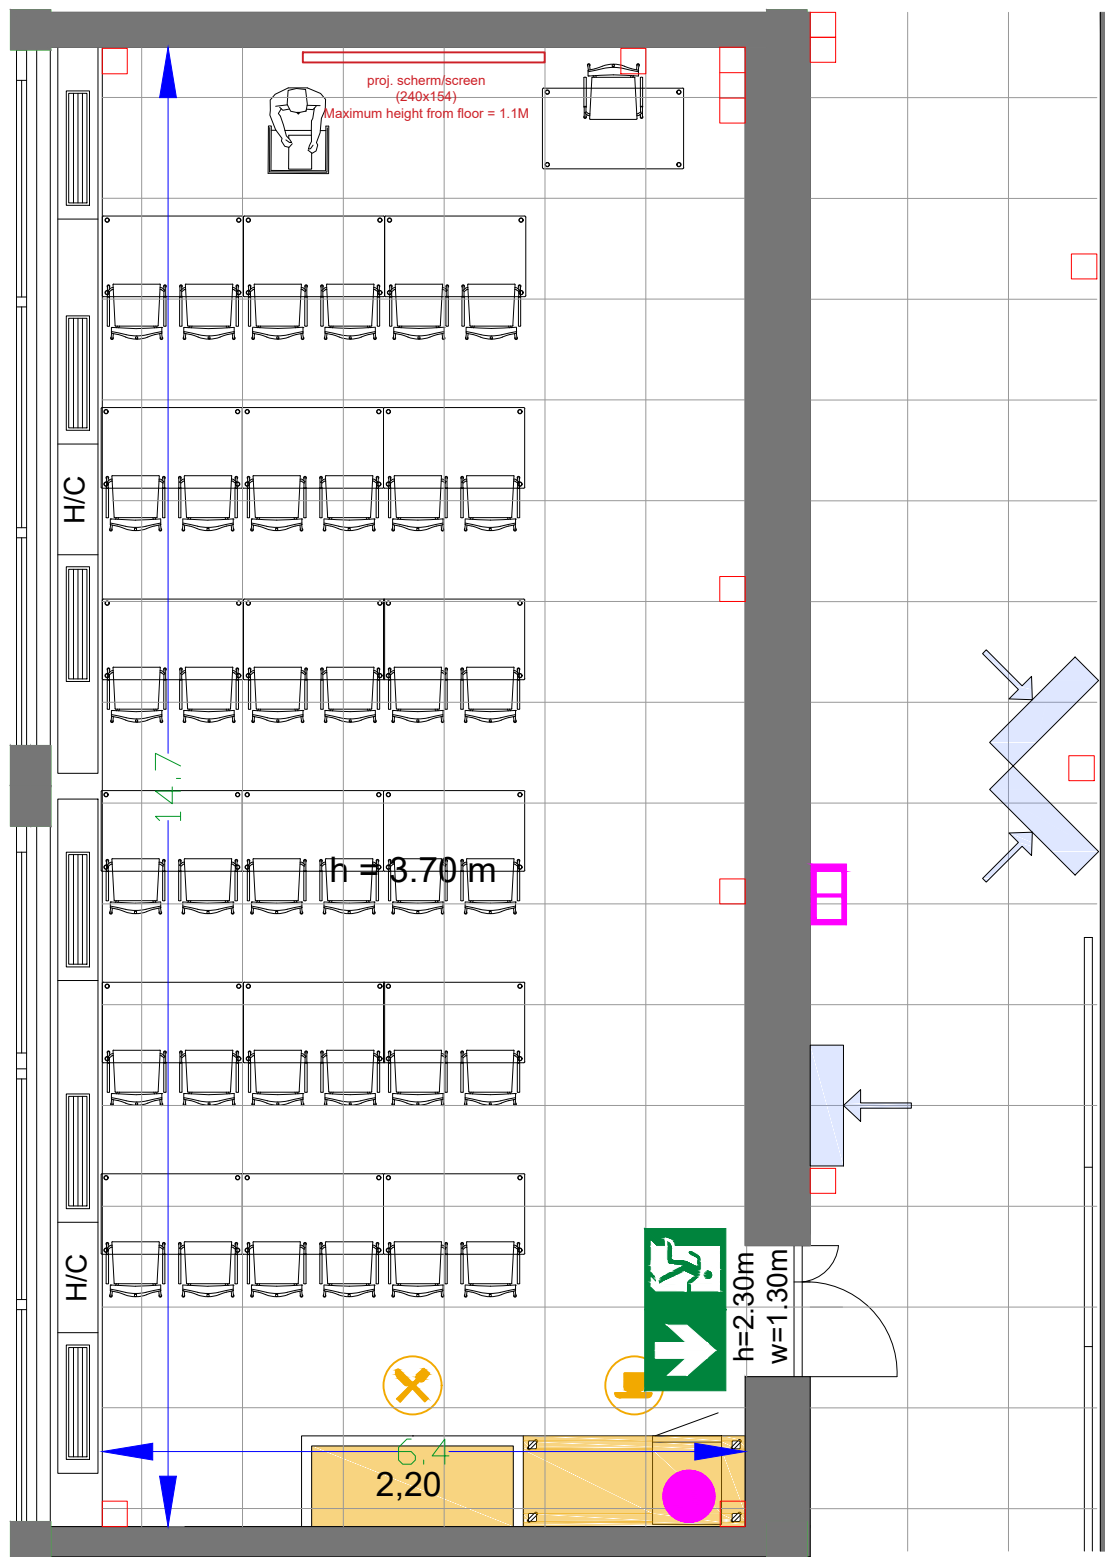

G.109 - 14



Drawing Number 525
 Date (dd-mm-yy) 13.01.2021
 Scale A3 1:75
 Drawn cadoffice@rai.nl
 Changes / Omissions excepted






Symbol Legend

- Emergency Exit
- First Aid
- Fire Extinguisher
- Fire Hose Reel
- Fire Alarm Call Point
- Fire Hydrant
- Event Catering Outlet
- Event Coffee Point
- Female Toilet
- Male Toilet
- Accessible Toilet
- Cloakroom
- RAI Live Screen
- Rigging Point
- Electra & Data
- Water - Tap and Drain
- Drain
- Cable Duct

Meubilair:

- 1 table (140x80 cm)
- 50 chairs

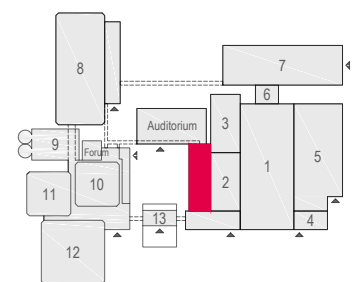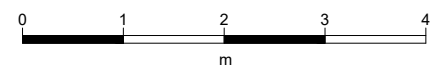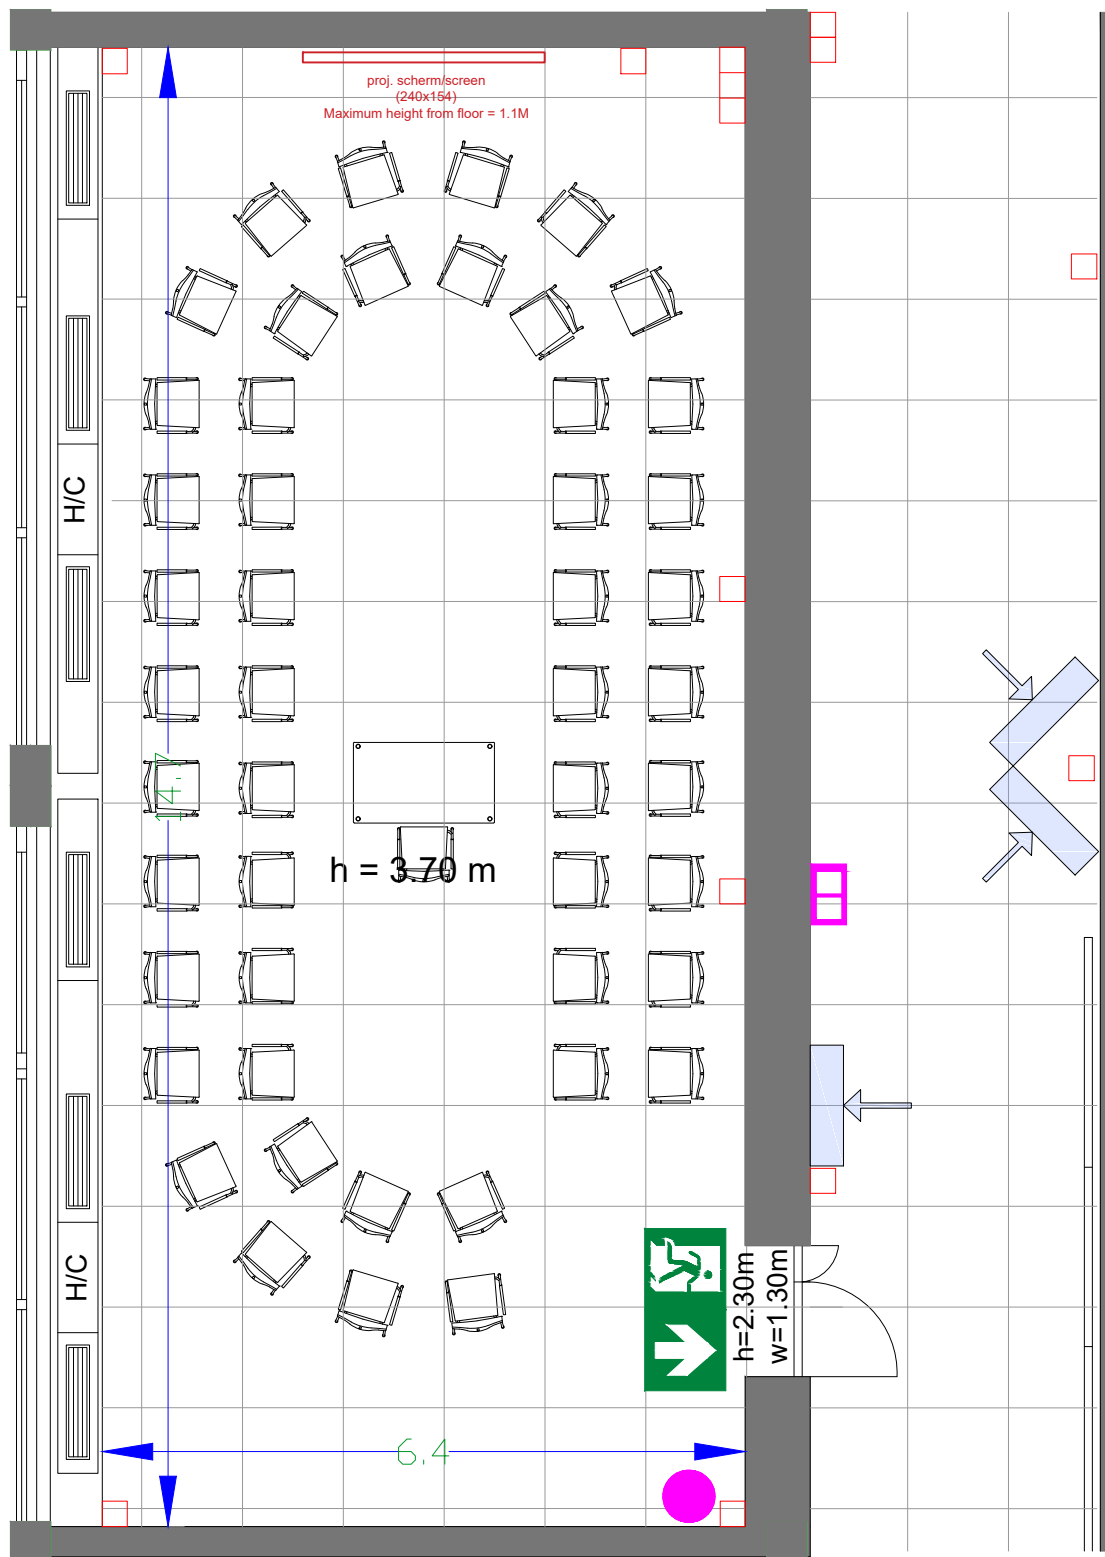

G.109 - 15



Drawing Number 525
 Date (dd-mm-yy) 13.01.2021
 Scale A3 1:75
 Drawn cadoffice@rai.nl
 Changes / Omissions excepted






Symbol Legend

- Emergency Exit
- First Aid
- Fire Extinguisher
- Fire Hose Reel
- Fire Alarm Call Point
- Fire Hydrant
- Event Catering Outlet
- Event Coffee Point
- Female Toilet
- Male Toilet
- Accessible Toilet
- Cloakroom
- RAI Live Screen
- Rigging Point
- Electra & Data
- Water - Tap and Drain
- Drain
- Cable Duct

Meubilair:

- 1 table (140x80 cm)
- 50 chairs

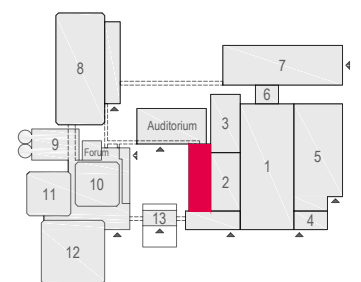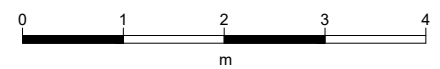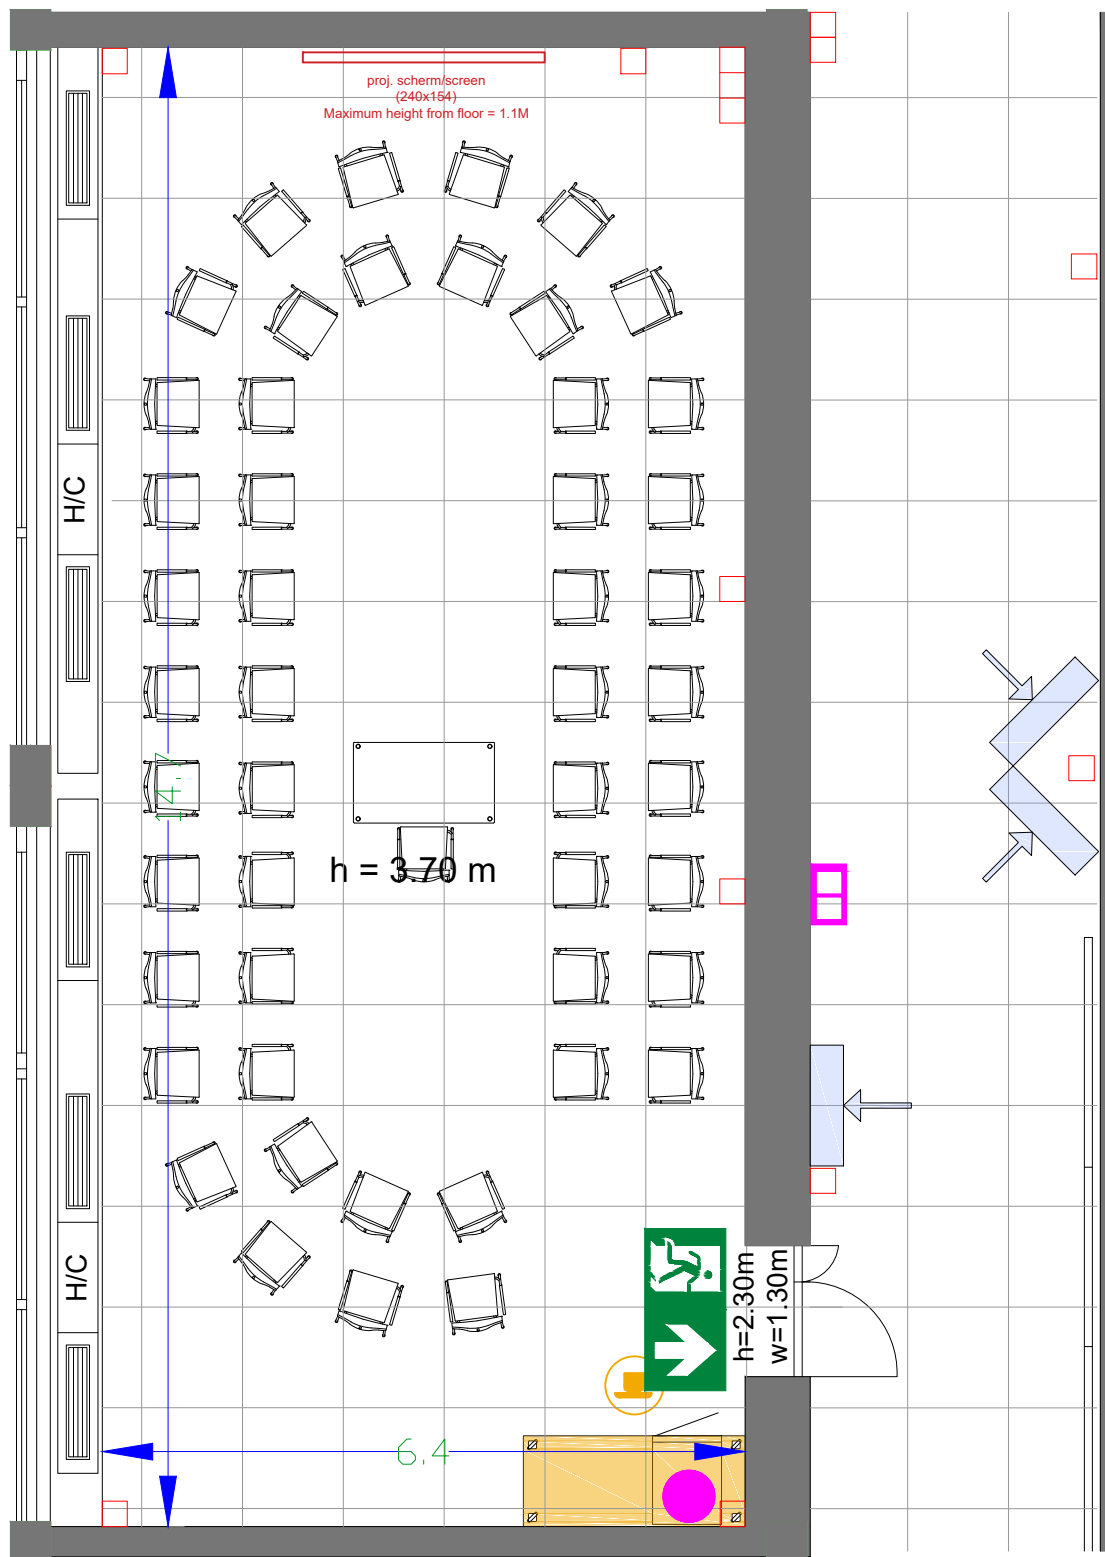

G.109 - 16



Drawing Number 525
 Date (dd-mm-yy) 13.01.2021
 Scale A3 1:75
 Drawn cadoffice@rai.nl
 Changes / Omissions excepted






Symbol Legend

- Emergency Exit
- First Aid
- Fire Extinguisher
- Fire Hose Reel
- Fire Alarm Call Point
- Fire Hydrant
- Event Catering Outlet
- Event Coffee Point
- Female Toilet
- Male Toilet
- Accessible Toilet
- Cloakroom
- RAI Live Screen
- Rigging Point
- Electra & Data
- Water - Tap and Drain
- Drain
- Cable Duct

Meubilair:

- 1 table (140x80 cm)
- 50 chairs

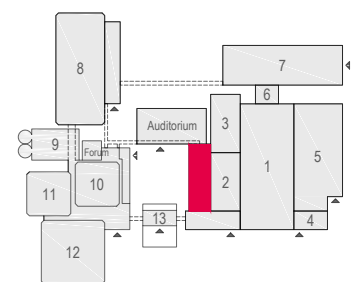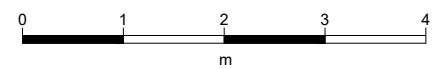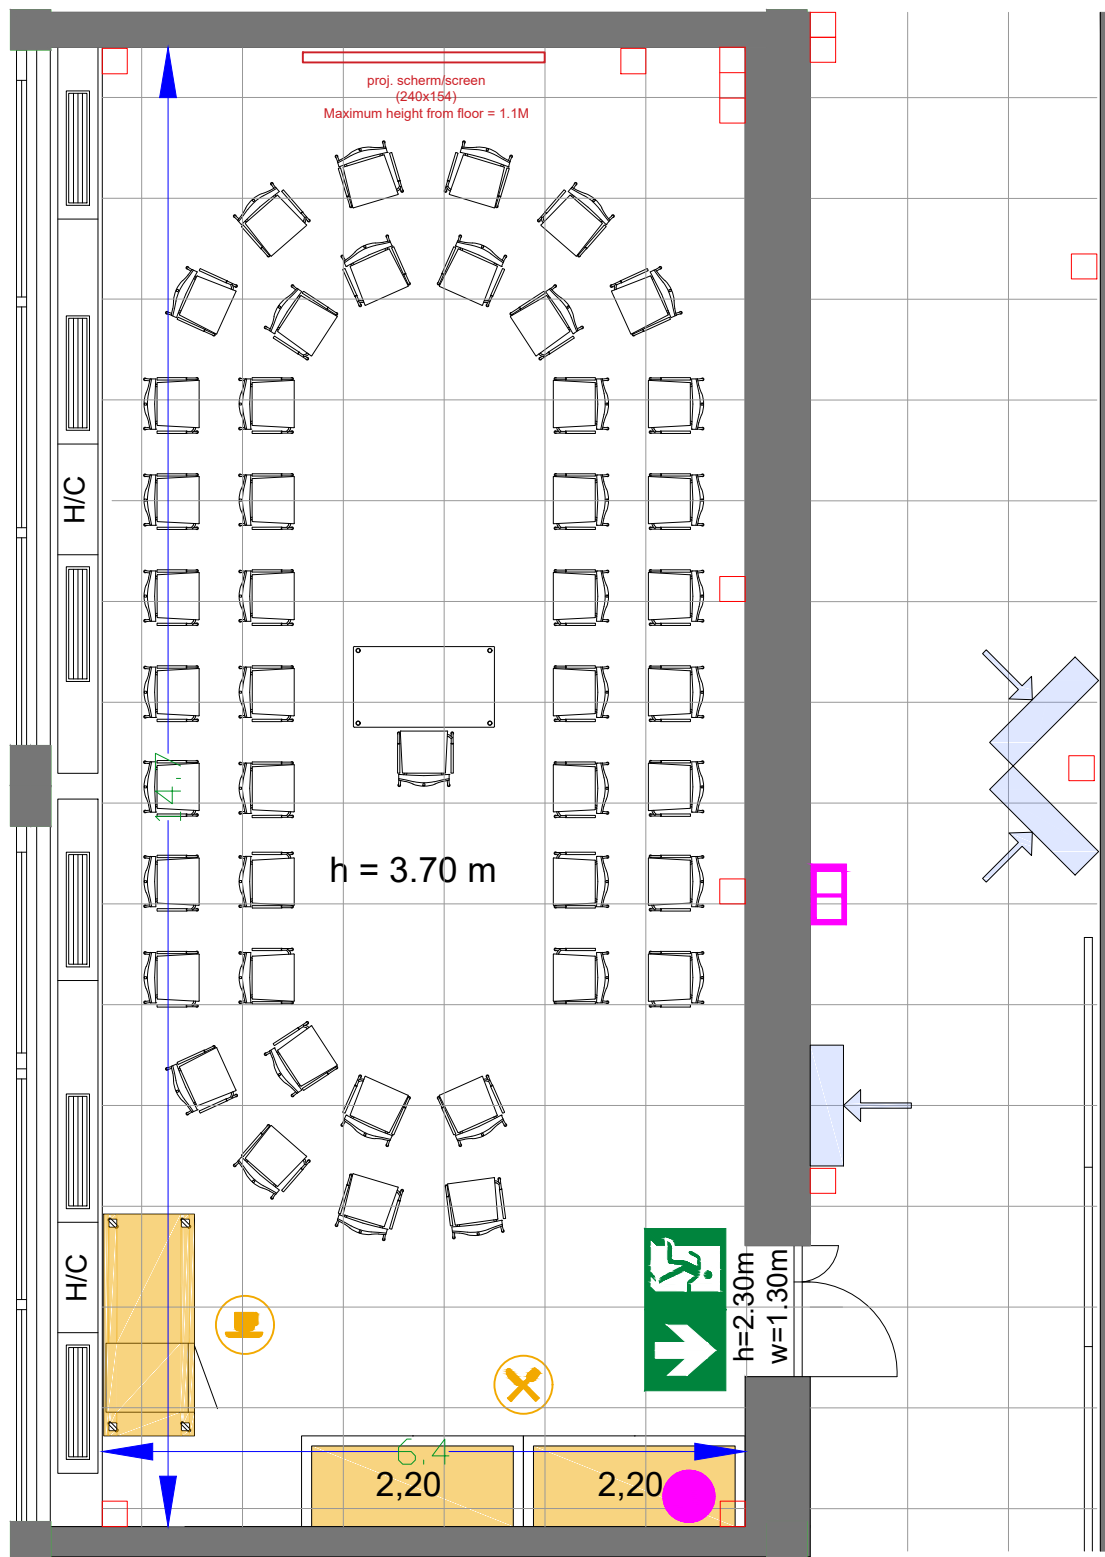

G.109 - 17



Drawing Number 525
 Date (dd-mm-yy) 13.01.2021
 Scale A3 1:75
 Drawn cadoffice@rai.nl
 Changes / Omissions excepted






Symbol Legend

- Emergency Exit
- First Aid
- Fire Extinguisher
- Fire Hose Reel
- Fire Alarm Call Point
- Fire Hydrant
- Event Catering Outlet
- Event Coffee Point
- Female Toilet
- Male Toilet
- Accessible Toilet
- Cloakroom
- RAI Live Screen
- Rigging Point
- Electra & Data
- Water - Tap and Drain
- Drain
- Cable Duct

Meubilair:

- 1 table (140x80 cm)
- 27 tables (80x80 cm)
- 28 chairs

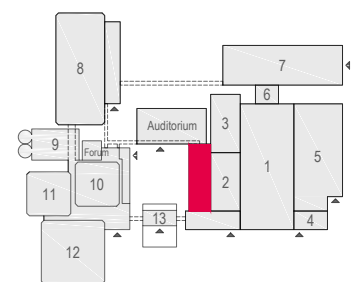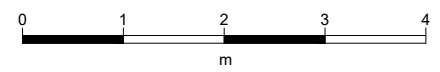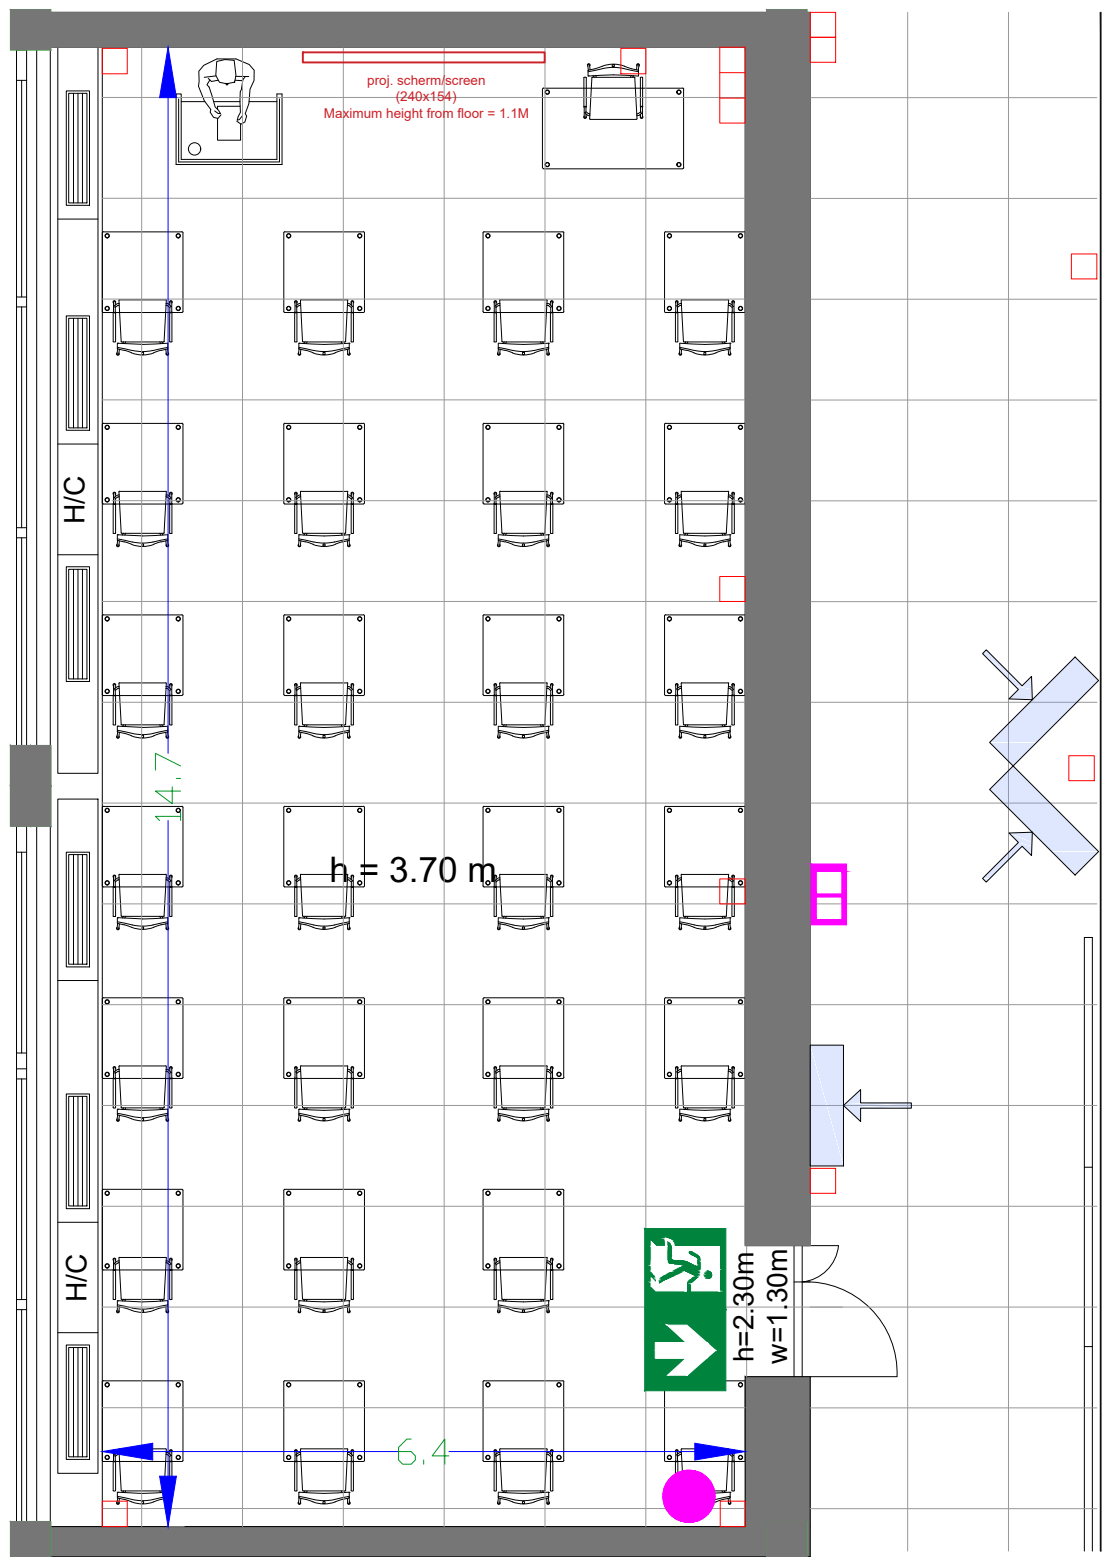

G.109 - 18



Drawing Number 525
 Date (dd-mm-yy) 13.01.2021
 Scale A3 1:75
 Drawn cadoffice@rai.nl
 Changes / Omissions excepted






Symbol Legend

- Emergency Exit
- First Aid
- Fire Extinguisher
- Fire Hose Reel
- Fire Alarm Call Point
- Fire Hydrant
- Event Catering Outlet
- Event Coffee Point
- Female Toilet
- Male Toilet
- Accessible Toilet
- Cloakroom
- RAI Live Screen
- Rigging Point
- Electra & Data
- Water - Tap and Drain
- Drain
- Cable Duct

Meubilair:

- 1 table (140x80 cm)
- 24 tables (80x80 cm)
- 25 chairs

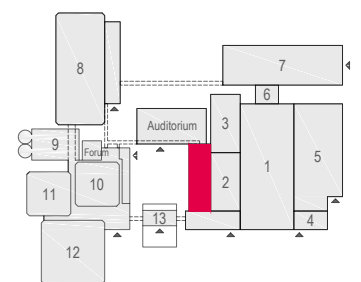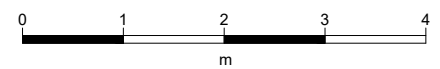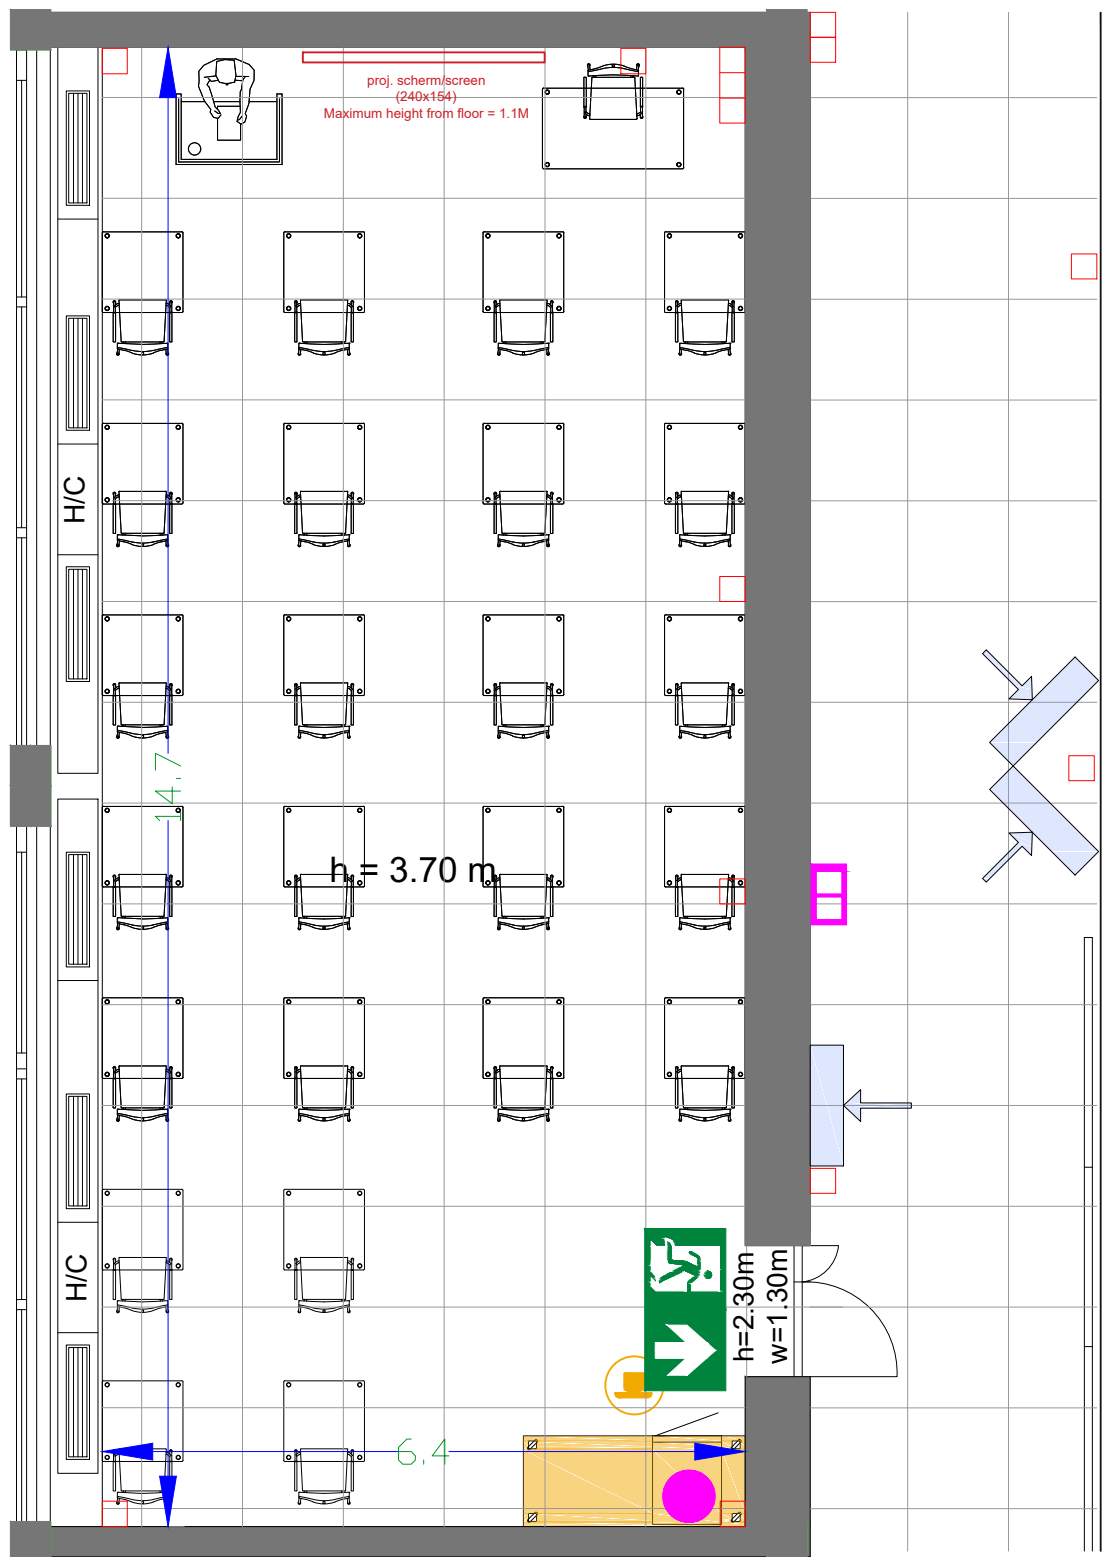

G.109 - 19



Drawing Number 525
 Date (dd-mm-yy) 13.01.2021
 Scale A3 1:75
 Drawn cadoffice@rai.nl
 Changes / Omissions excepted






Symbol Legend

- Emergency Exit
- First Aid
- Fire Extinguisher
- Fire Hose Reel
- Fire Alarm Call Point
- Fire Hydrant
- Event Catering Outlet
- Event Coffee Point
- Female Toilet
- Male Toilet
- Accessible Toilet
- Cloakroom
- RAI Live Screen
- Rigging Point
- Electra & Data
- Water - Tap and Drain
- Drain
- Cable Duct

Meubilair:

- 1 table (140x80 cm)
- 23 tables (80x80 cm)
- 24 chairs

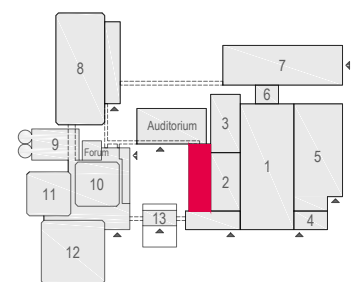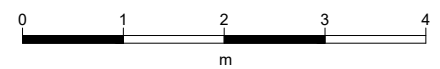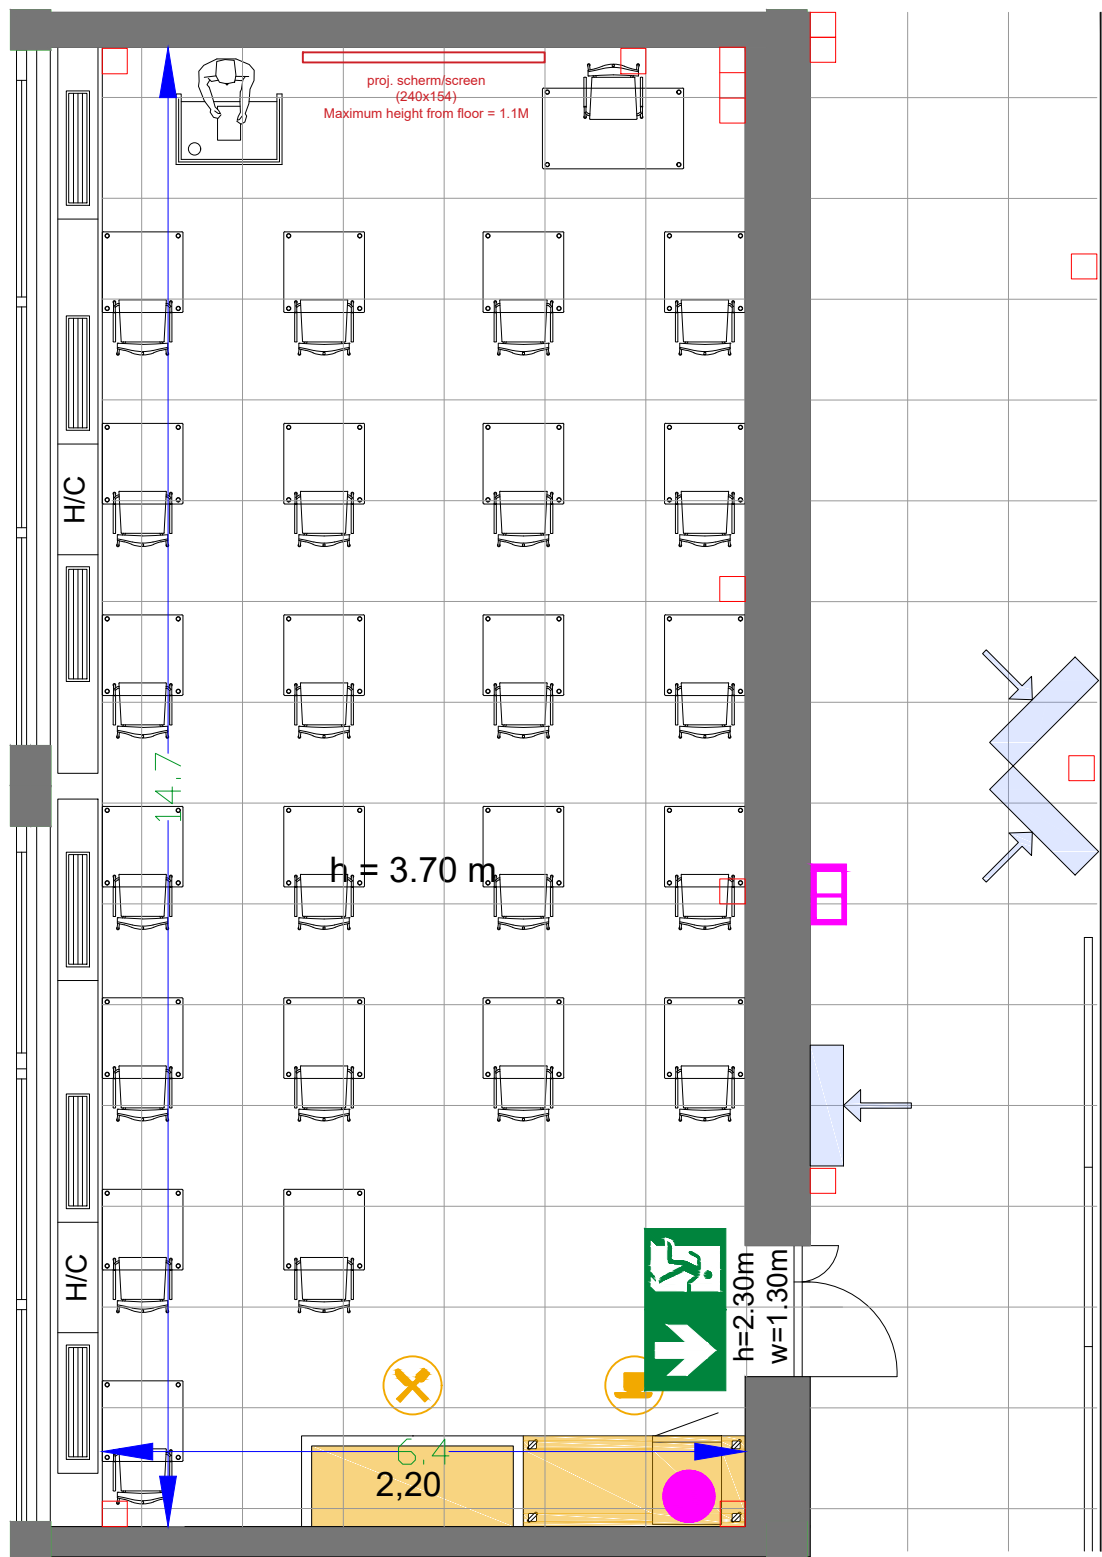

G.109 - 20



Drawing Number 525
 Date (dd-mm-yy) 13.01.2021
 Scale A3 1:75
 Drawn cadoffice@rai.nl
 Changes / Omissions excepted






Symbol Legend

- Emergency Exit
- First Aid
- Fire Extinguisher
- Fire Hose Reel
- Fire Alarm Call Point
- Fire Hydrant
- Event Catering Outlet
- Event Coffee Point
- Female Toilet
- Male Toilet
- Accessible Toilet
- Cloakroom
- RAI Live Screen
- Rigging Point
- Electra & Data
- Water - Tap and Drain
- Drain
- Cable Duct

Meubilair:

- 14 tables (140x80 cm)
- 64 chairs

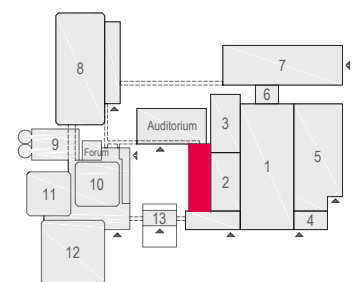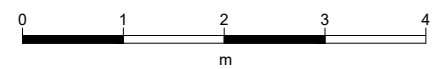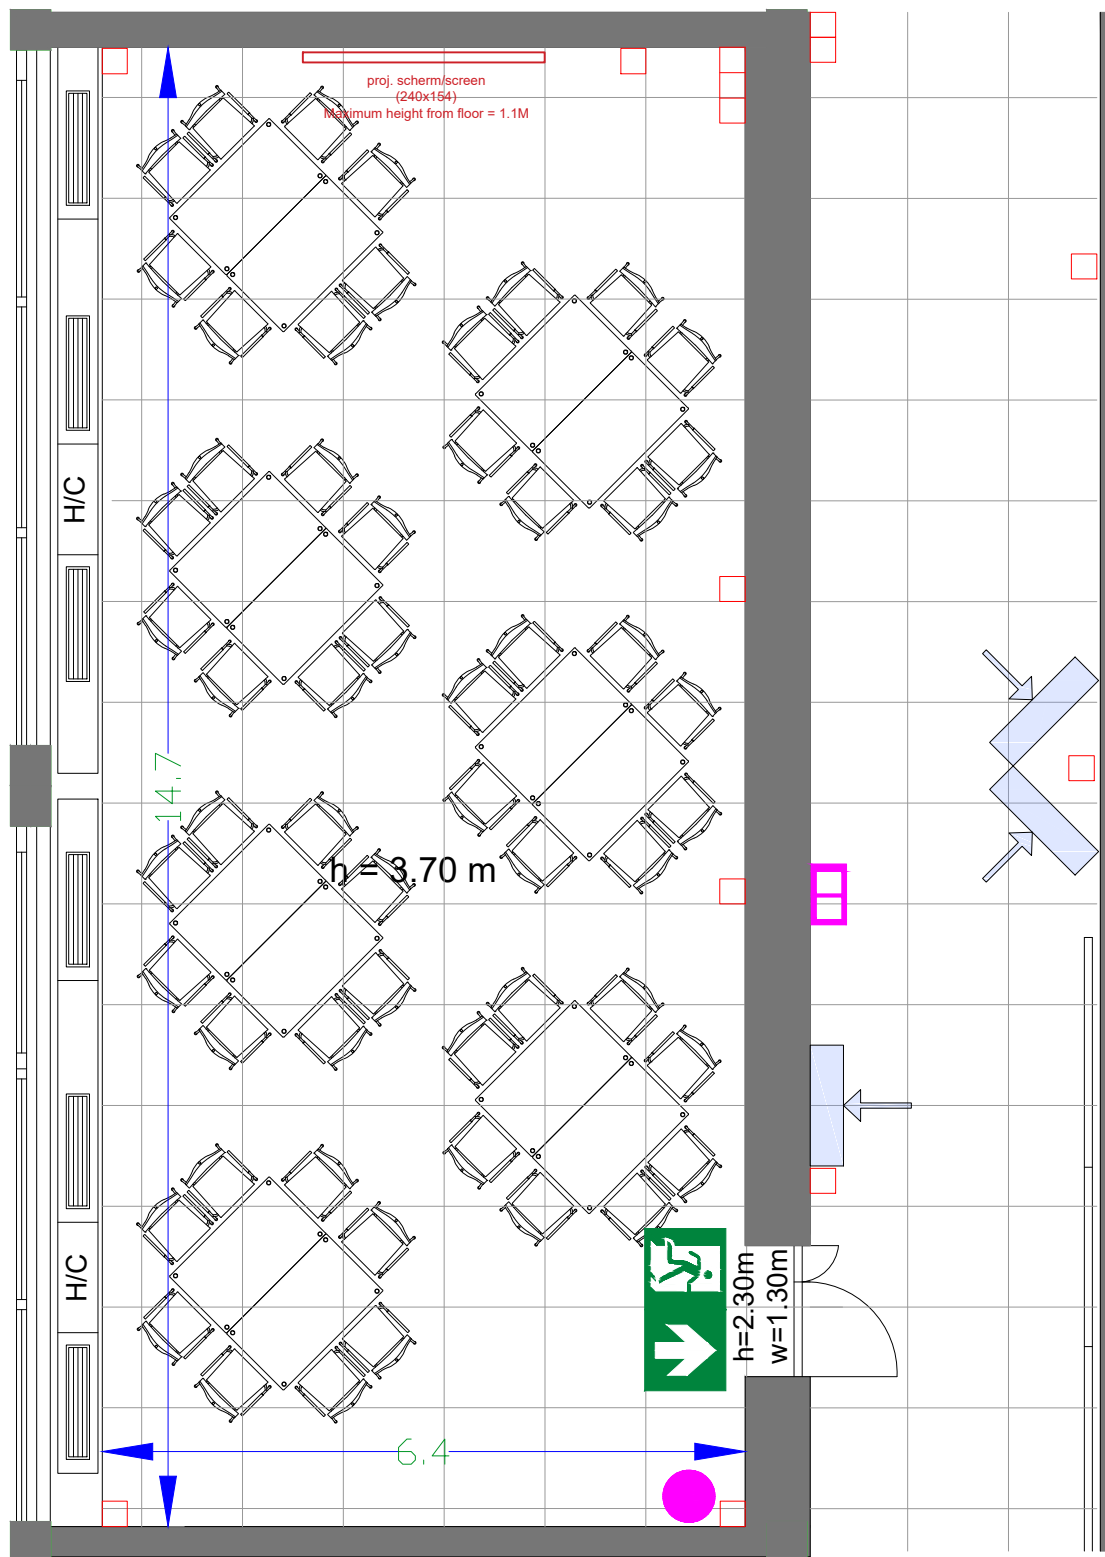

G.109 - 21



Drawing Number 525
 Date (dd-mm-yy) 13.01.2021
 Scale A3 1:75
 Drawn cadoffice@rai.nl
 Changes / Omissions excepted






Symbol Legend

- Emergency Exit
- First Aid
- Fire Extinguisher
- Fire Hose Reel
- Fire Alarm Call Point
- Fire Hydrant
- Event Catering Outlet
- Event Coffee Point
- Female Toilet
- Male Toilet
- Accessible Toilet
- Cloakroom
- RAI Live Screen
- Rigging Point
- Electra & Data
- Water - Tap and Drain
- Drain
- Cable Duct

Meubilair:

- 14 tables (140x80 cm)
- 64 chairs

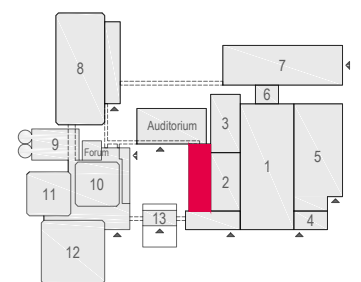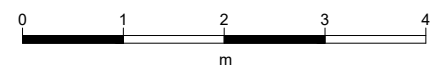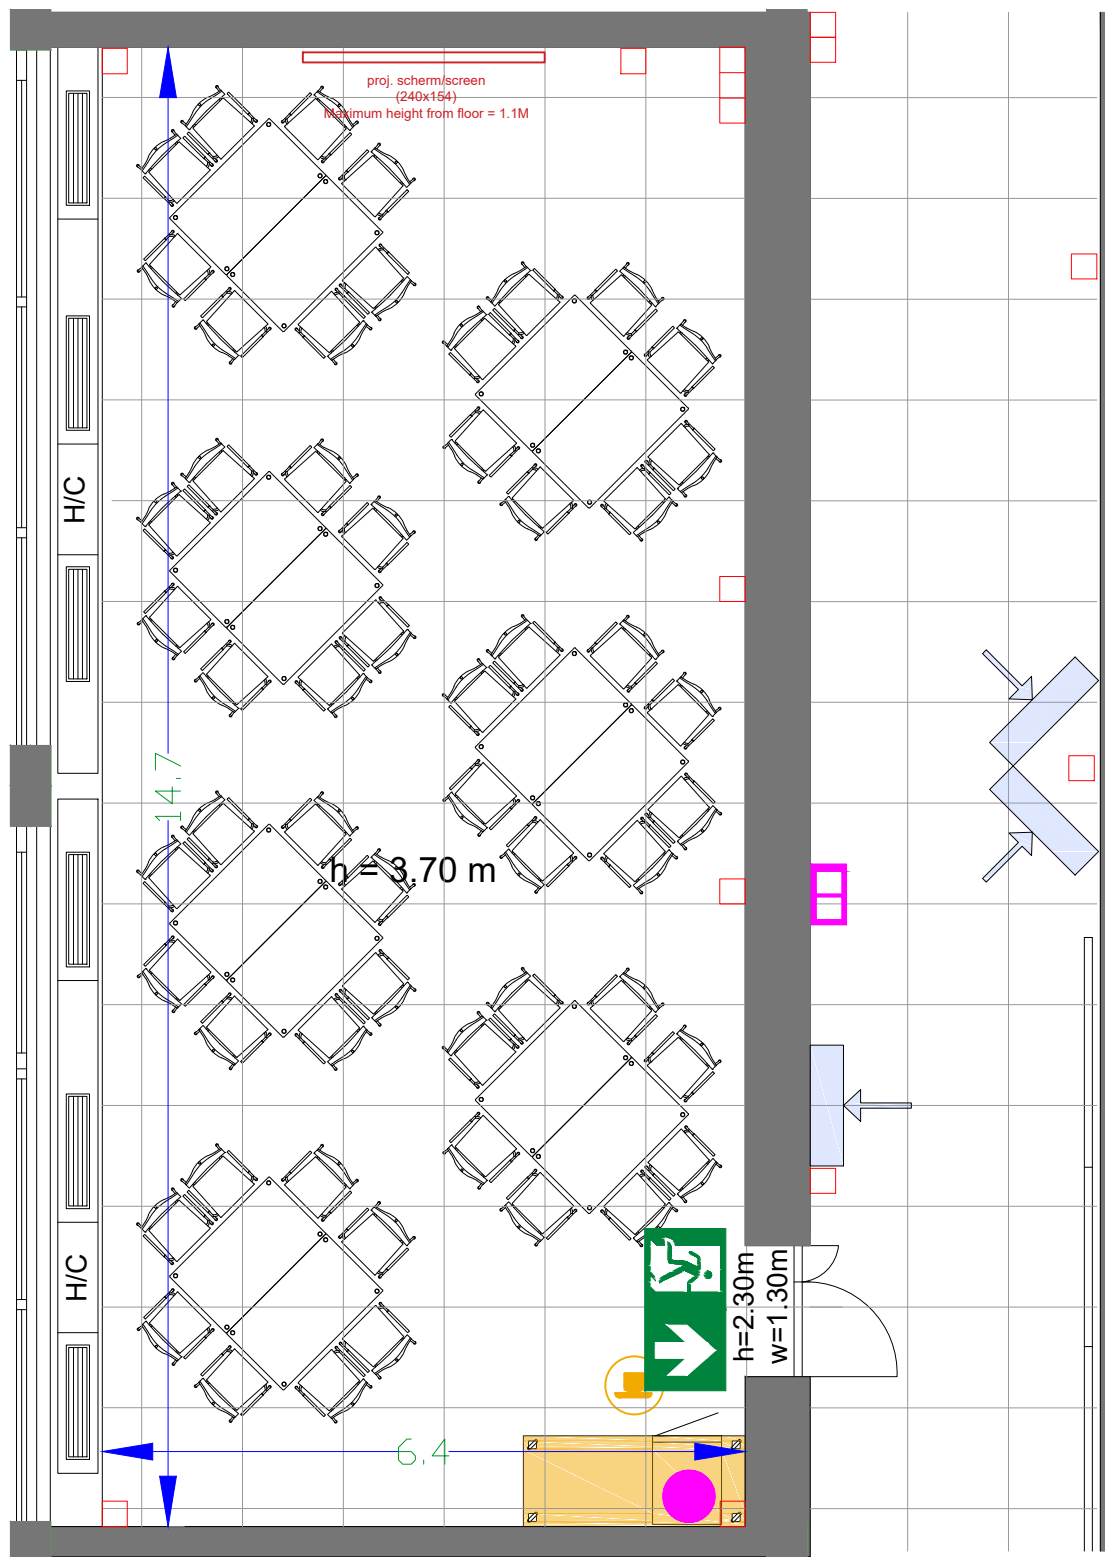

G.109 - 22



Drawing Number 525
 Date (dd-mm-yy) 13.01.2021
 Scale A3 1:75
 Drawn cadoffice@rai.nl
 Changes / Omissions excepted






Symbol Legend

- Emergency Exit
- First Aid
- Fire Extinguisher
- Fire Hose Reel
- Fire Alarm Call Point
- Fire Hydrant
- Event Catering Outlet
- Event Coffee Point
- Female Toilet
- Male Toilet
- Accessible Toilet
- Cloakroom
- RAI Live Screen
- Rigging Point
- Electra & Data
- Water - Tap and Drain
- Drain
- Cable Duct

Meubilair:

- 7 tables (140x80 cm)
- 70 chairs

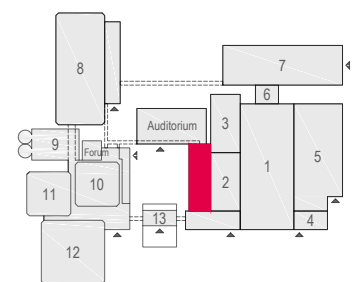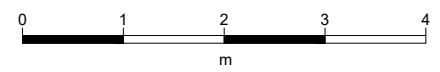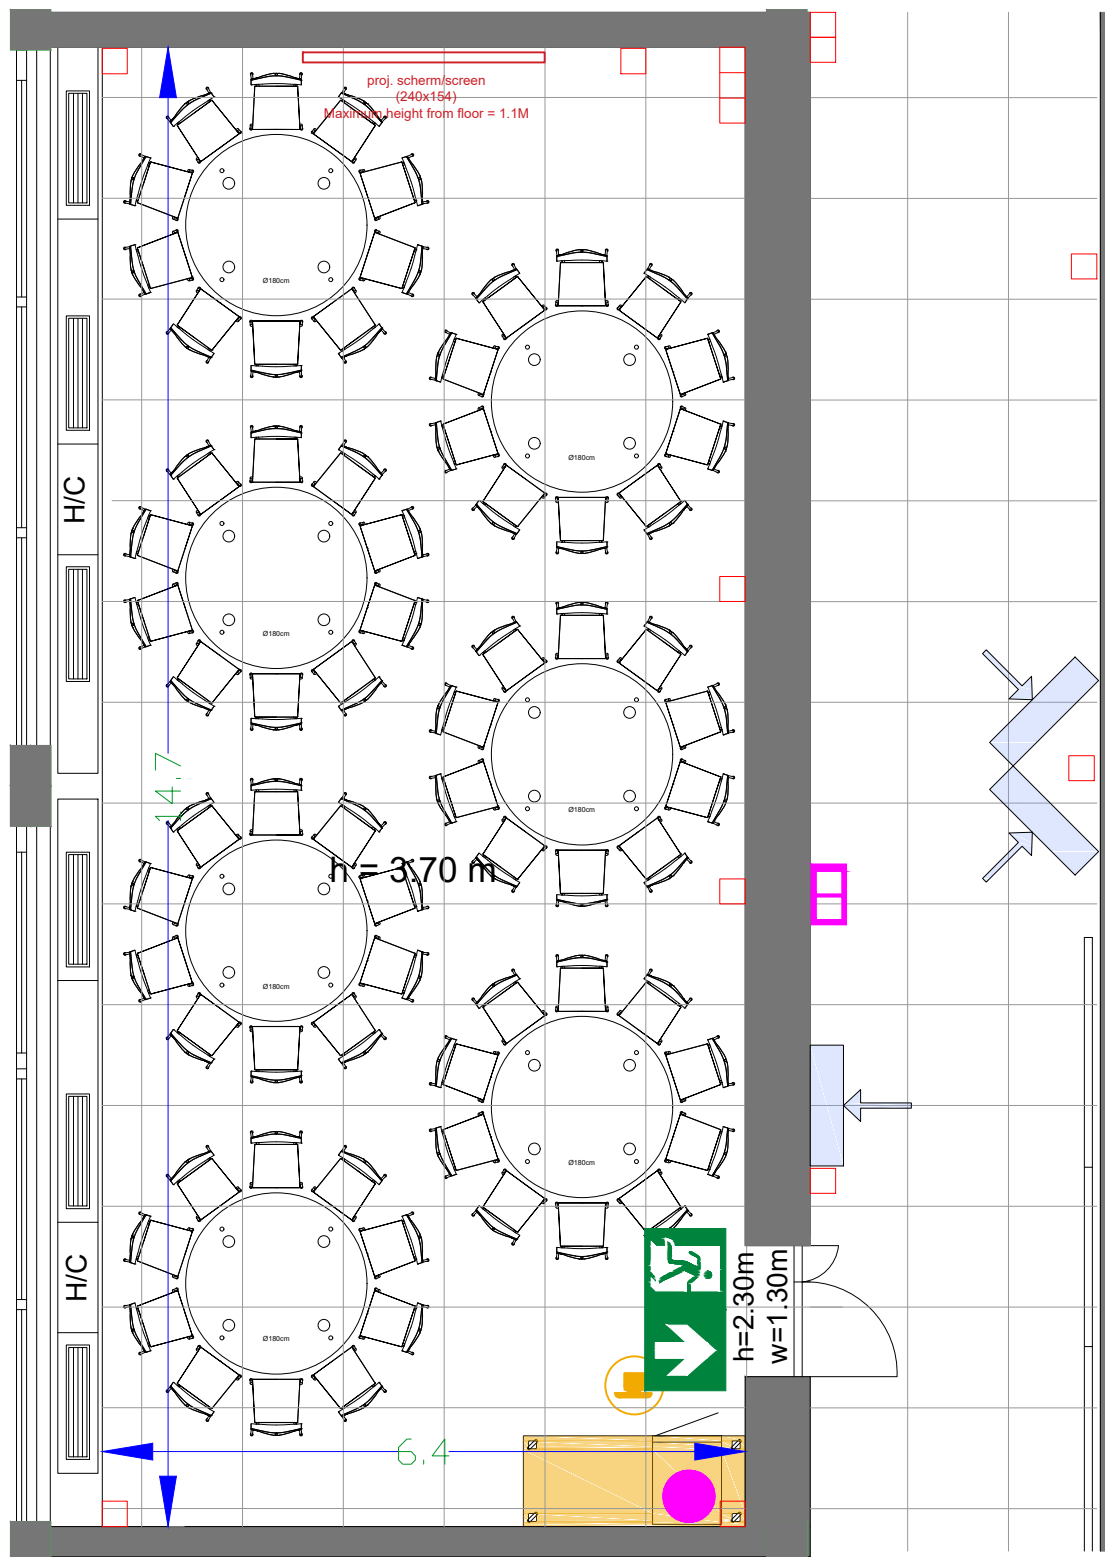

G.109 - 23



Drawing Number 525
 Date (dd-mm-yy) 13.01.2021
 Scale A3 1:75
 Drawn cadoffice@rai.nl
 Changes / Omissions excepted






Symbol Legend

- Emergency Exit
- First Aid
- Fire Extinguisher
- Fire Hose Reel
- Fire Alarm Call Point
- Fire Hydrant
- Event Catering Outlet
- Event Coffee Point
- Female Toilet
- Male Toilet
- Accessible Toilet
- Cloakroom
- RAI Live Screen
- Rigging Point
- Electra & Data
- Water - Tap and Drain
- Drain
- Cable Duct

Meubilair:

- 1 table (140x80 cm)
- 97 chairs

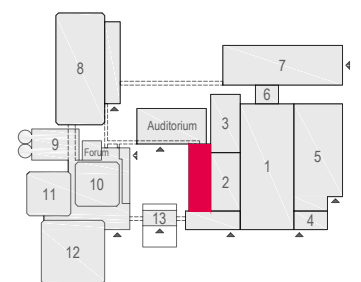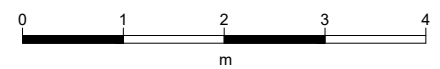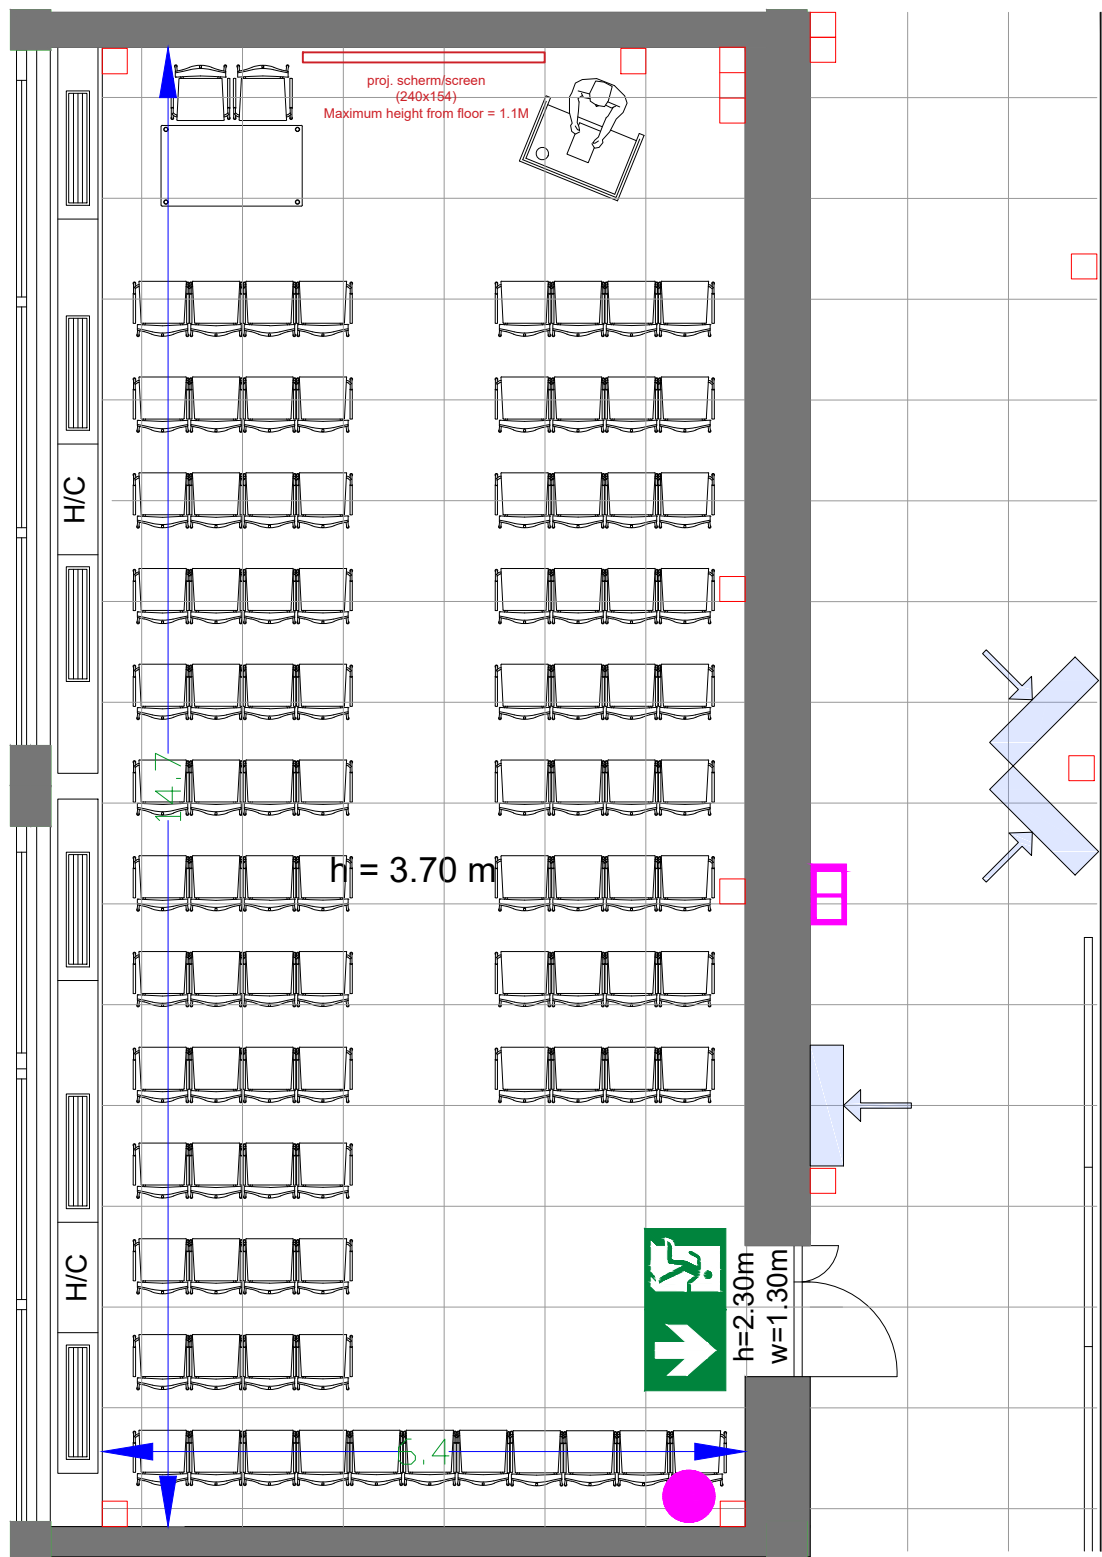

G.109 - 24



Drawing Number 525
 Date (dd-mm-yy) 13.01.2021
 Scale A3 1:75
 Drawn cadoffice@rai.nl
 Changes / Omissions excepted






Symbol Legend

- Emergency Exit
- First Aid
- Fire Extinguisher
- Fire Hose Reel
- Fire Alarm Call Point
- Fire Hydrant
- Event Catering Outlet
- Event Coffee Point
- Female Toilet
- Male Toilet
- Accessible Toilet
- Cloakroom
- RAI Live Screen
- Rigging Point
- Electra & Data
- Water - Tap and Drain
- Drain
- Cable Duct

Meubilair:

- 1 table (140x80 cm)
- 2 high tables
- 82 chairs

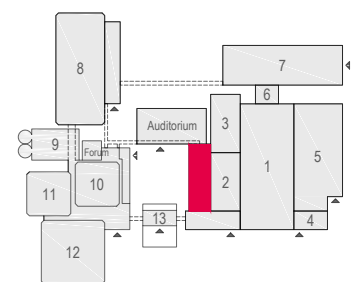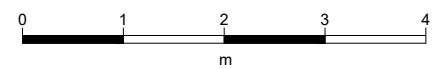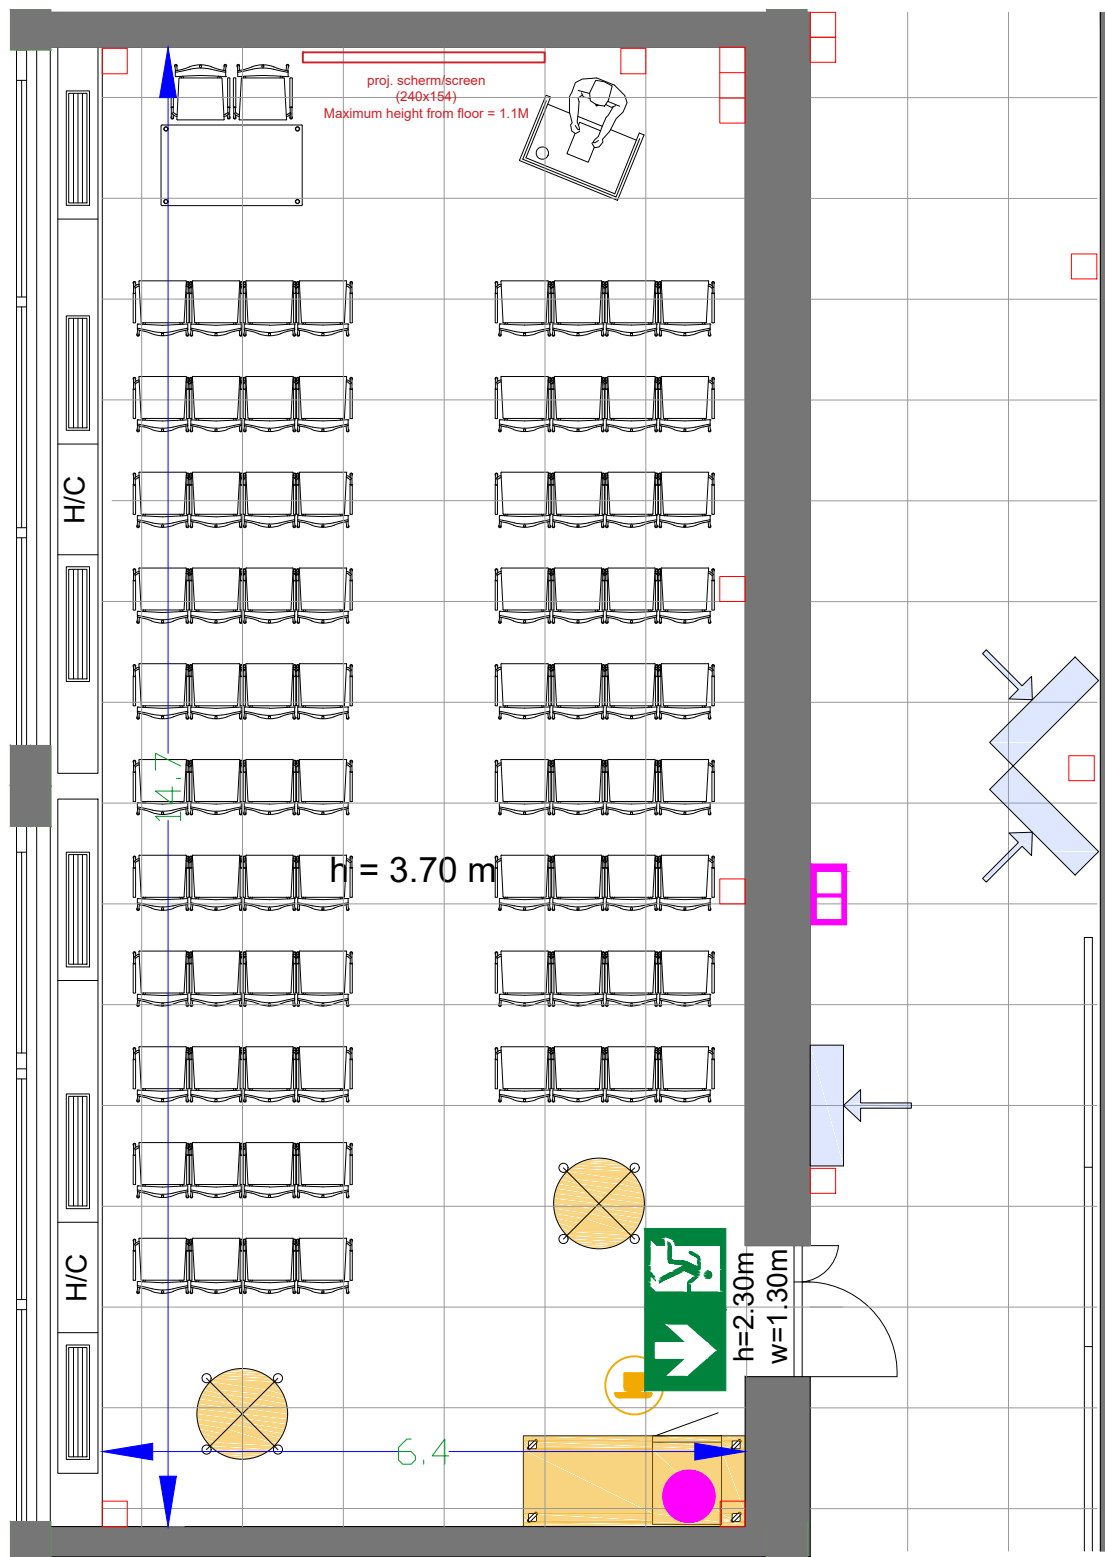

G.109 - 25



Drawing Number 525
 Date (dd-mm-yy) 13.01.2021
 Scale A3 1:75
 Drawn cadoffice@rai.nl
 Changes / Omissions excepted






Symbol Legend

- Emergency Exit
- First Aid
- Fire Extinguisher
- Fire Hose Reel
- Fire Alarm Call Point
- Fire Hydrant
- Event Catering Outlet
- Event Coffee Point
- Female Toilet
- Male Toilet
- Accessible Toilet
- Cloakroom
- RAI Live Screen
- Rigging Point
- Electra & Data
- Water - Tap and Drain
- Drain
- Cable Duct

Meubilair:

- 1 table (140x80 cm)
- 2 high tables
- 66 chairs

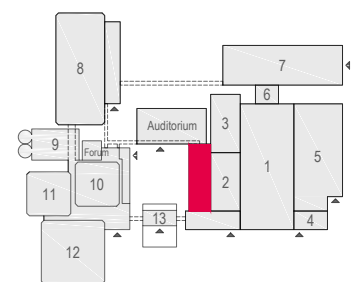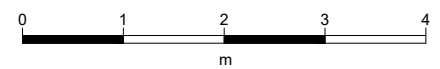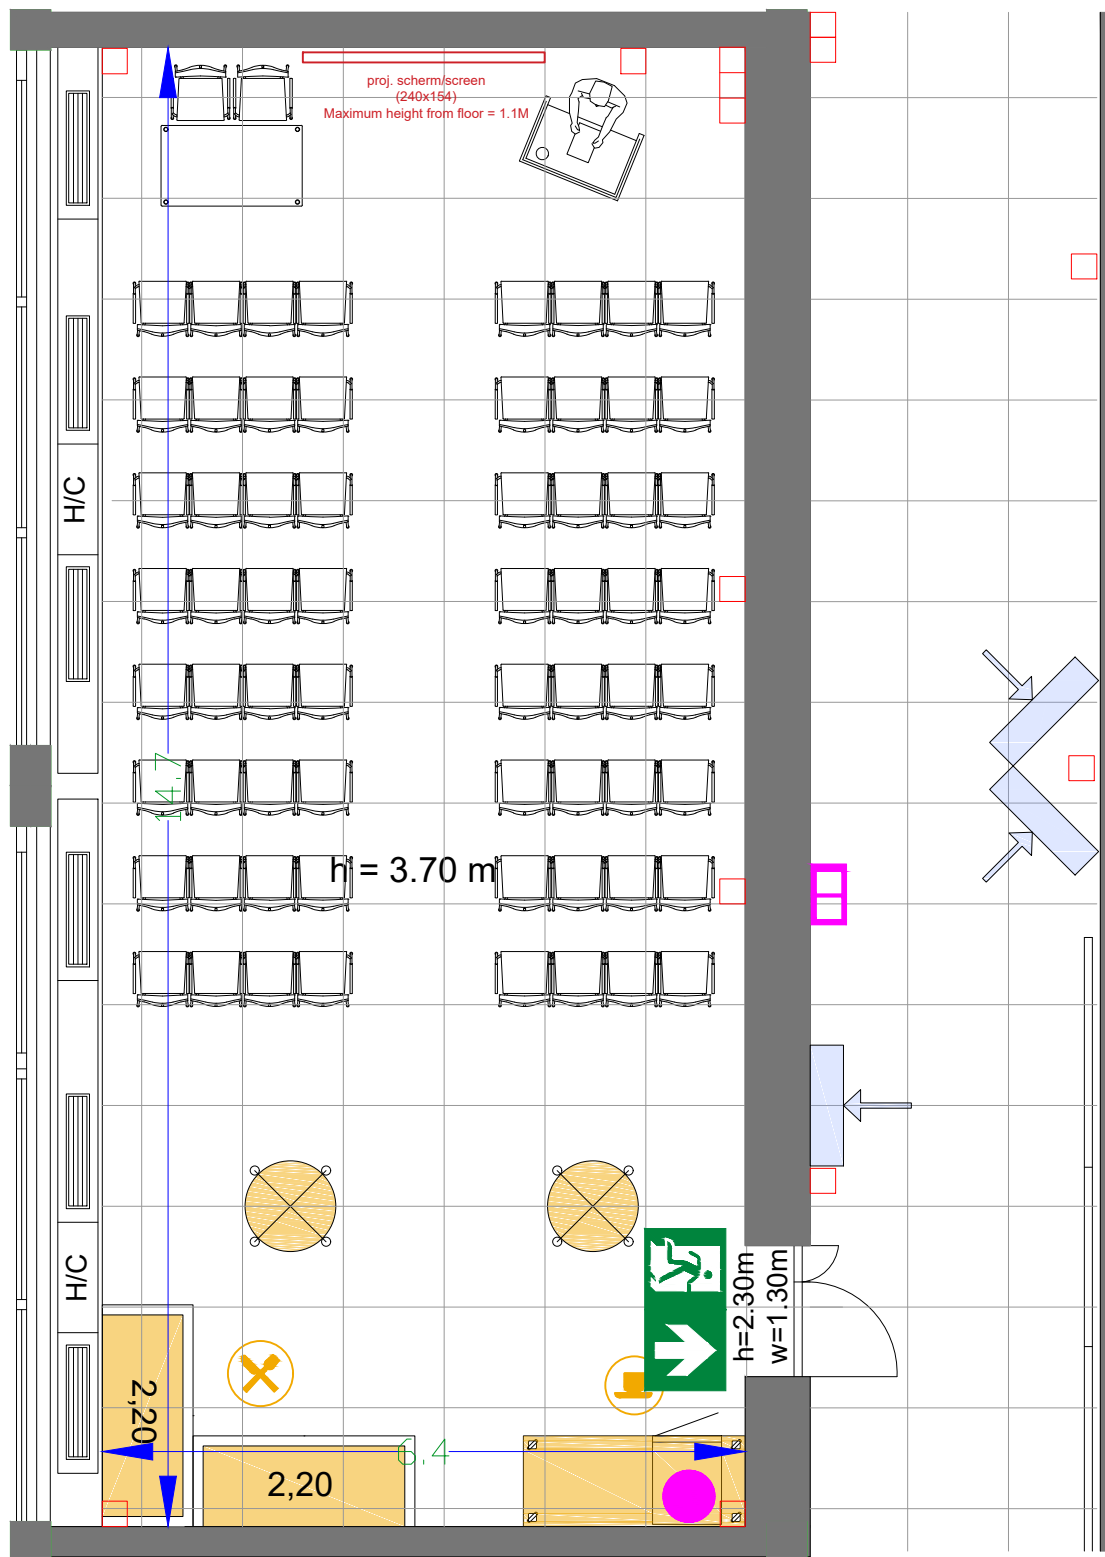

G.109 - 26



Drawing Number 525
 Date (dd-mm-yy) 13.01.2021
 Scale A3 1:75
 Drawn cadoffice@rai.nl
 Changes / Omissions excepted






Symbol Legend

- Emergency Exit
- First Aid
- Fire Extinguisher
- Fire Hose Reel
- Fire Alarm Call Point
- Fire Hydrant
- Event Catering Outlet
- Event Coffee Point
- Female Toilet
- Male Toilet
- Accessible Toilet
- Cloakroom
- RAI Live Screen
- Rigging Point
- Electra & Data
- Water - Tap and Drain
- Drain
- Cable Duct

Meubilair:

- 2 tables (140x80 cm)
- 84 chairs

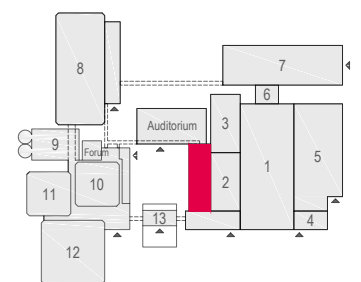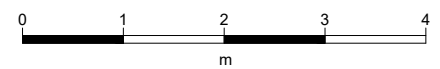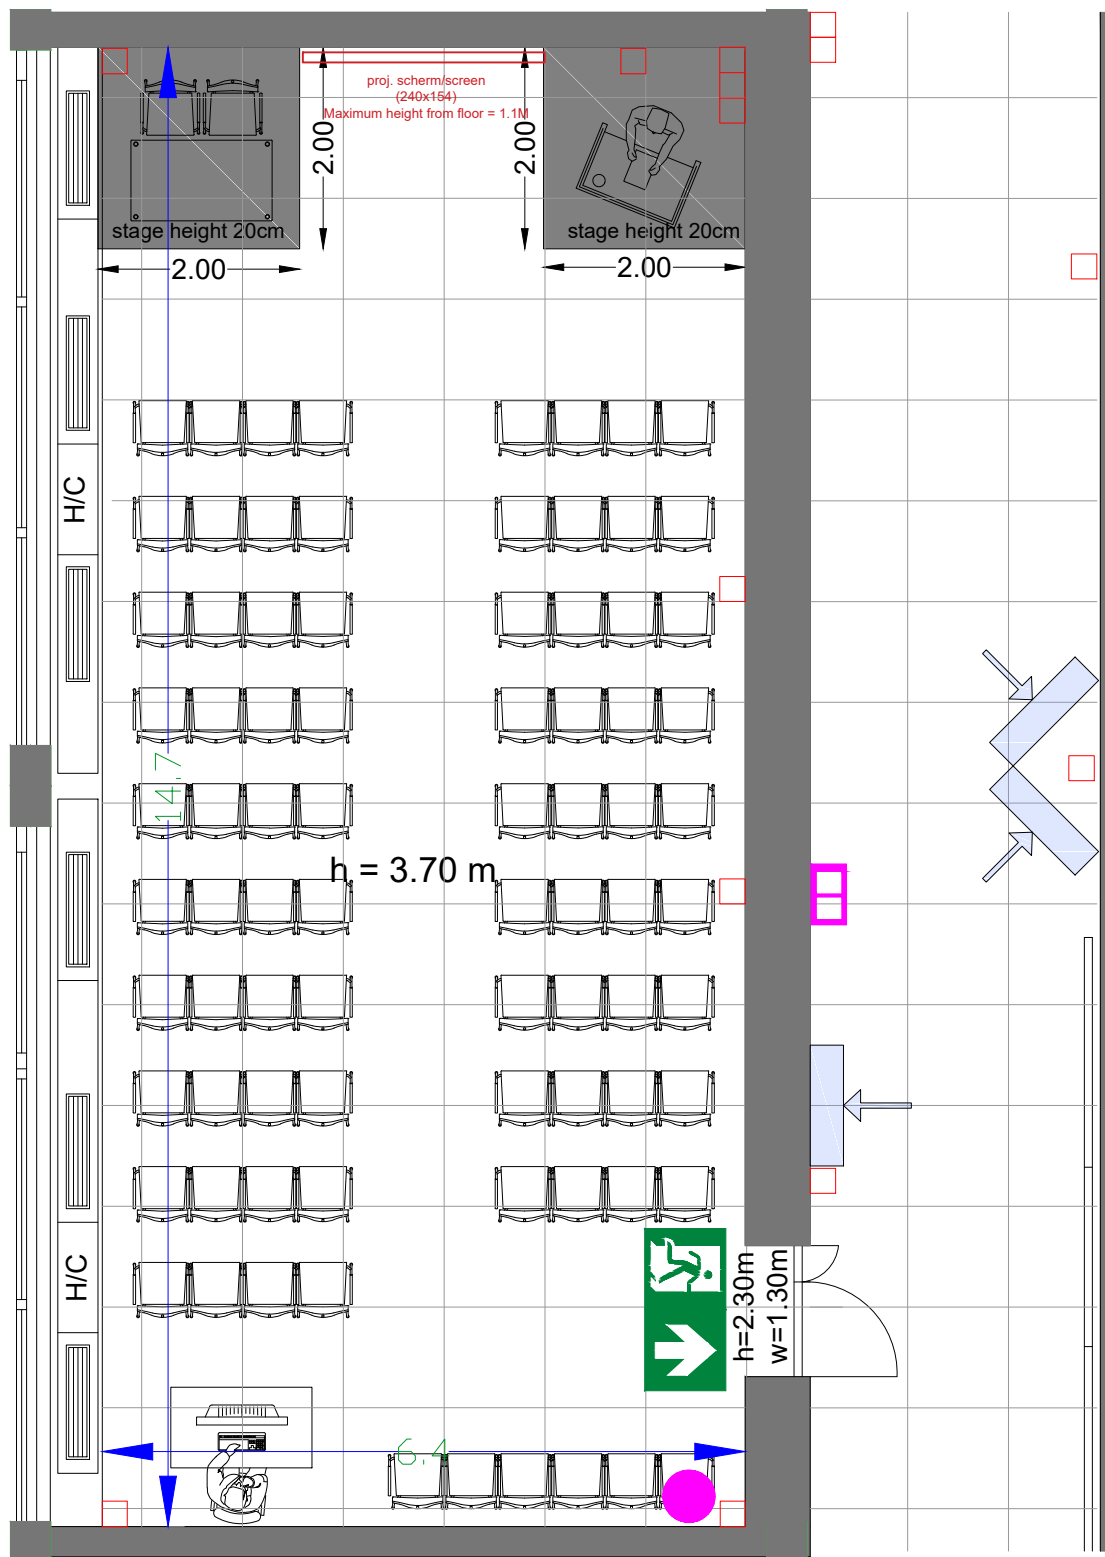

G.109 - 27



Drawing Number 525
 Date (dd-mm-yy) 13.01.2021
 Scale A3 1:75
 Drawn cadoffice@rai.nl
 Changes / Omissions excepted






Symbol Legend

- Emergency Exit
- First Aid
- Fire Extinguisher
- Fire Hose Reel
- Fire Alarm Call Point
- Fire Hydrant
- Event Catering Outlet
- Event Coffee Point
- Female Toilet
- Male Toilet
- Accessible Toilet
- Cloakroom
- RAI Live Screen
- Rigging Point
- Electra & Data
- Water - Tap and Drain
- Drain
- Cable Duct

Meubilair:

- 2 tables (140x80 cm)
- 78 chairs

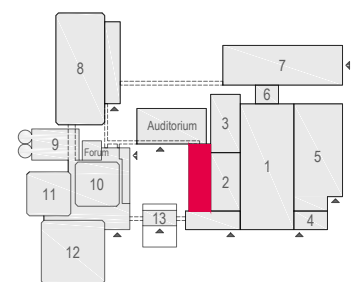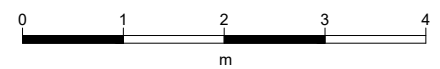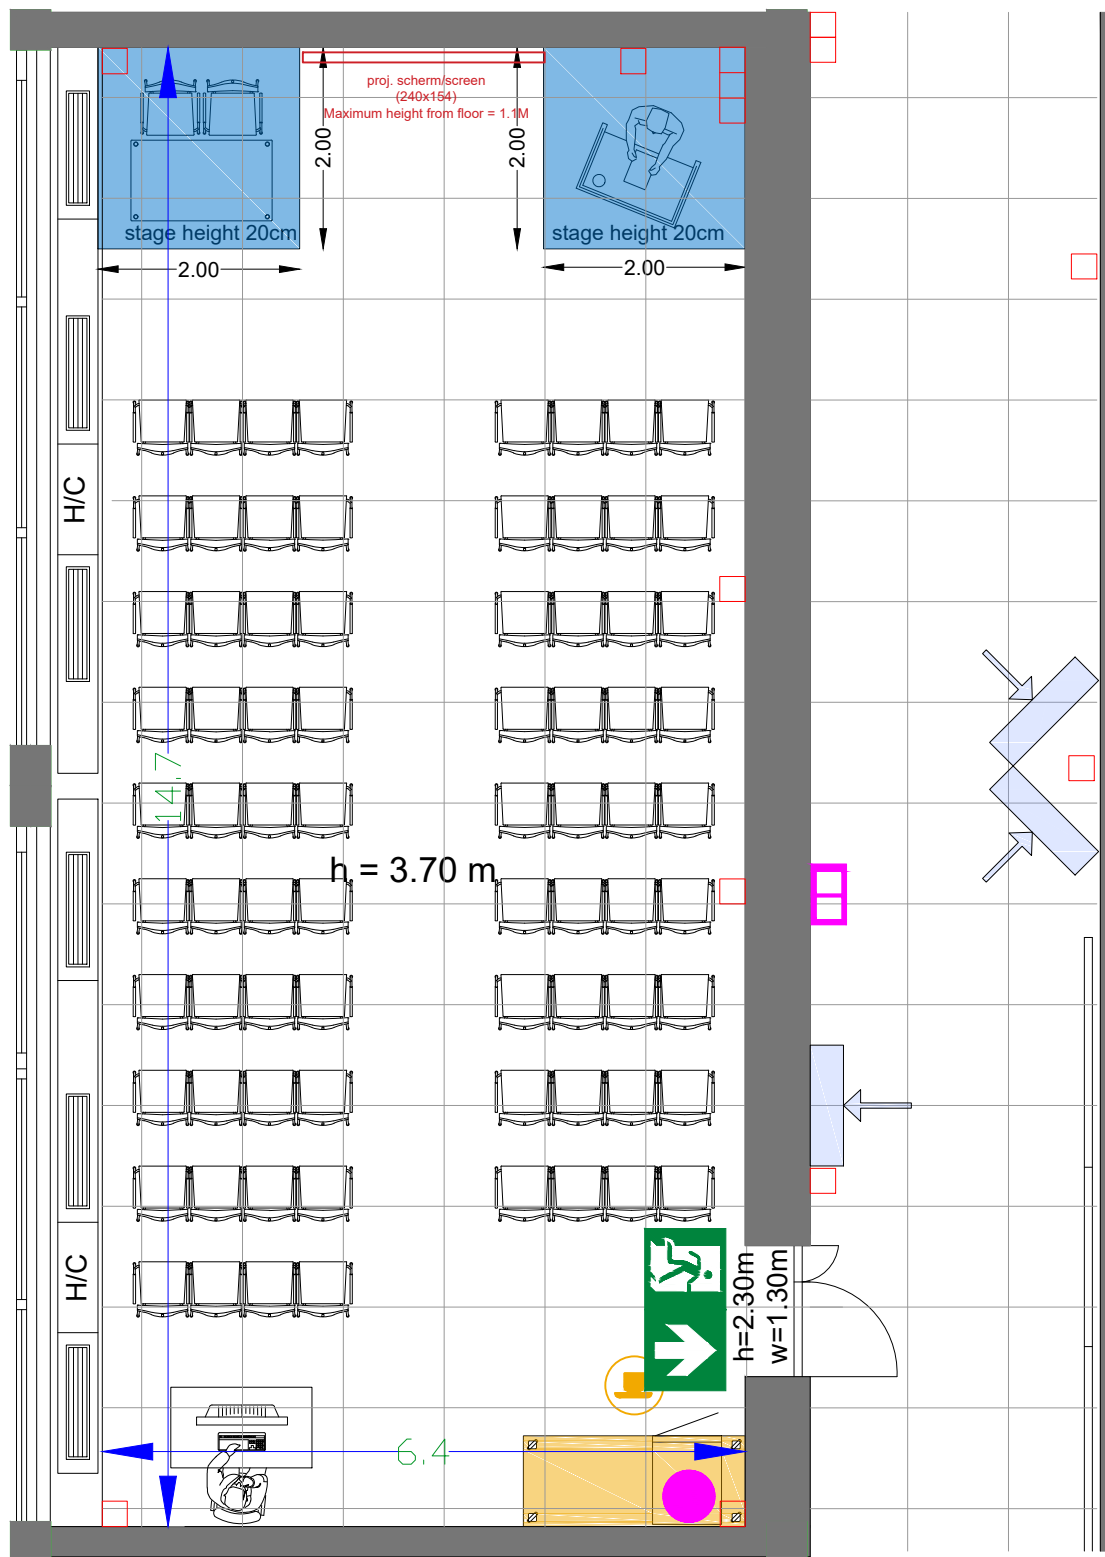

G.109 - 28



Drawing Number 525
 Date (dd-mm-yy) 13.01.2021
 Scale A3 1:75
 Drawn cadoffice@rai.nl
 Changes / Omissions excepted






Symbol Legend

- Emergency Exit
- First Aid
- Fire Extinguisher
- Fire Hose Reel
- Fire Alarm Call Point
- Fire Hydrant
- Event Catering Outlet
- Event Coffee Point
- Female Toilet
- Male Toilet
- Accessible Toilet
- Cloakroom
- RAI Live Screen
- Rigging Point
- Electra & Data
- Water - Tap and Drain
- Drain
- Cable Duct

Meubilair:

- 16 tables (140x80 cm)
- 2 tables (80x80 cm)
- 34 chairs

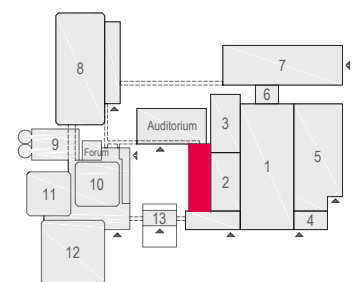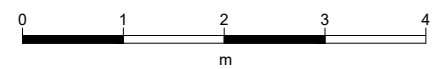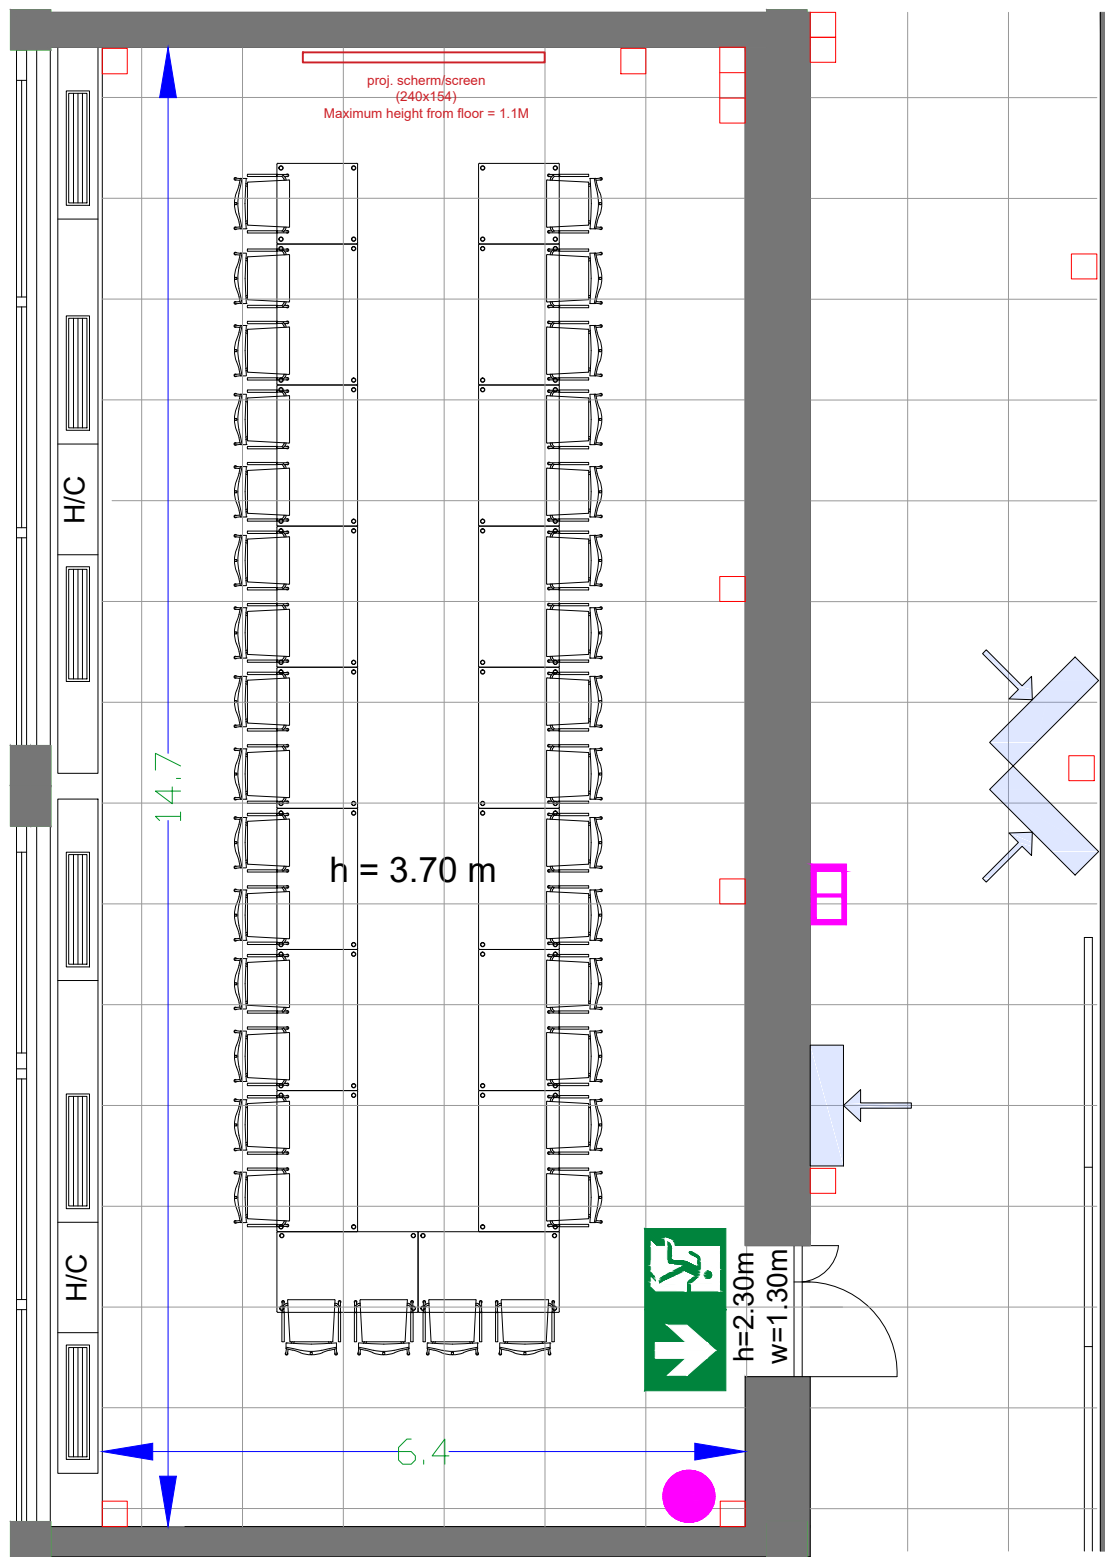

G.109 - 29



Drawing Number 525
 Date (dd-mm-yy) 13.01.2021
 Scale A3 1:75
 Drawn cadoffice@rai.nl
 Changes / Omissions excepted






Symbol Legend

- Emergency Exit
- First Aid
- Fire Extinguisher
- Fire Hose Reel
- Fire Alarm Call Point
- Fire Hydrant
- Event Catering Outlet
- Event Coffee Point
- Female Toilet
- Male Toilet
- Accessible Toilet
- Cloakroom
- RAI Live Screen
- Rigging Point
- Electra & Data
- Water - Tap and Drain
- Drain
- Cable Duct

Meubilair:

- 16 tables (140x80 cm)
- 2 tables (80x80 cm)
- 34 chairs

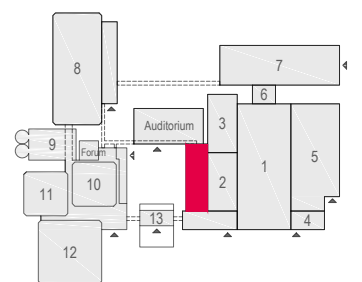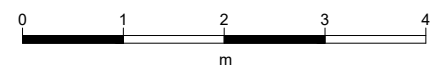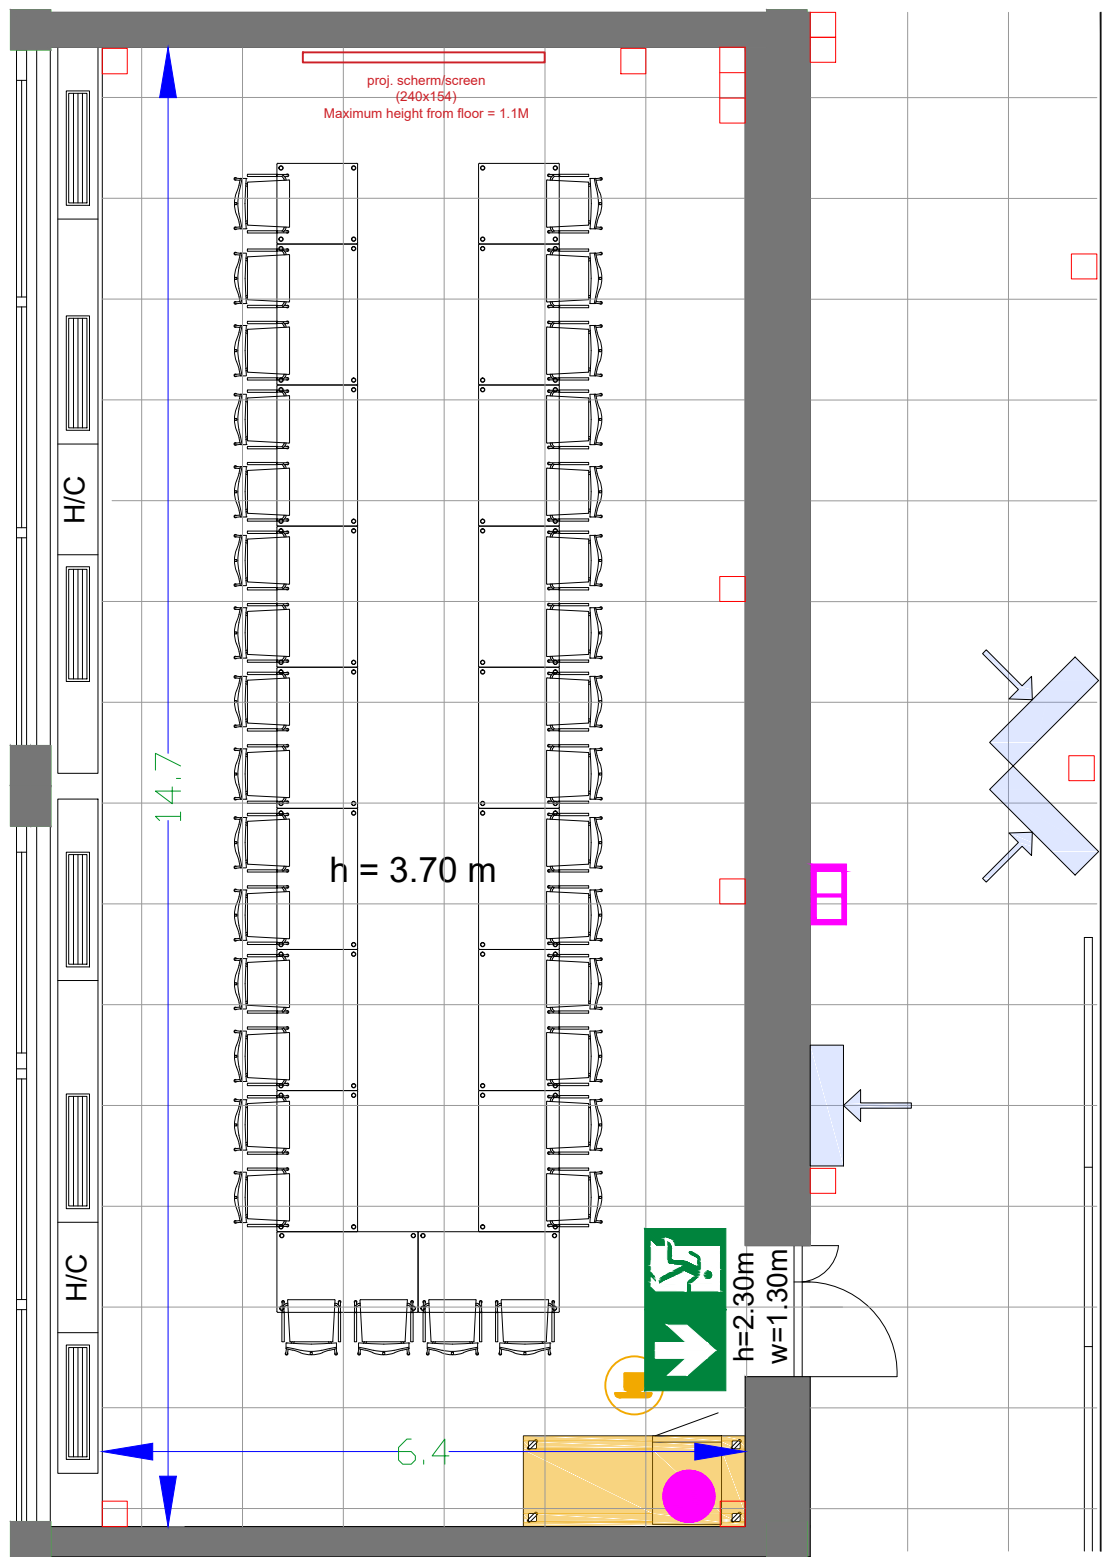

G.109 - 30



Drawing Number 525
 Date (dd-mm-yy) 13.01.2021
 Scale A3 1:75
 Drawn cadoffice@rai.nl
 Changes / Omissions excepted






Symbol Legend

- Emergency Exit
- First Aid
- Fire Extinguisher
- Fire Hose Reel
- Fire Alarm Call Point
- Fire Hydrant
- Event Catering Outlet
- Event Coffee Point
- Female Toilet
- Male Toilet
- Accessible Toilet
- Cloakroom
- RAI Live Screen
- Rigging Point
- Electra & Data
- Water - Tap and Drain
- Drain
- Cable Duct

Meubilair:

- 16 tables (140x80 cm)
-
- 32 chairs

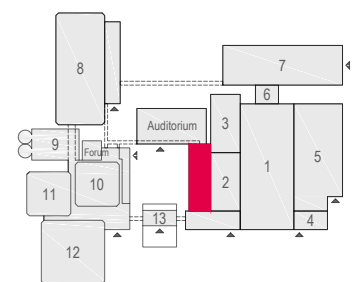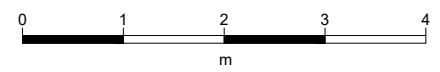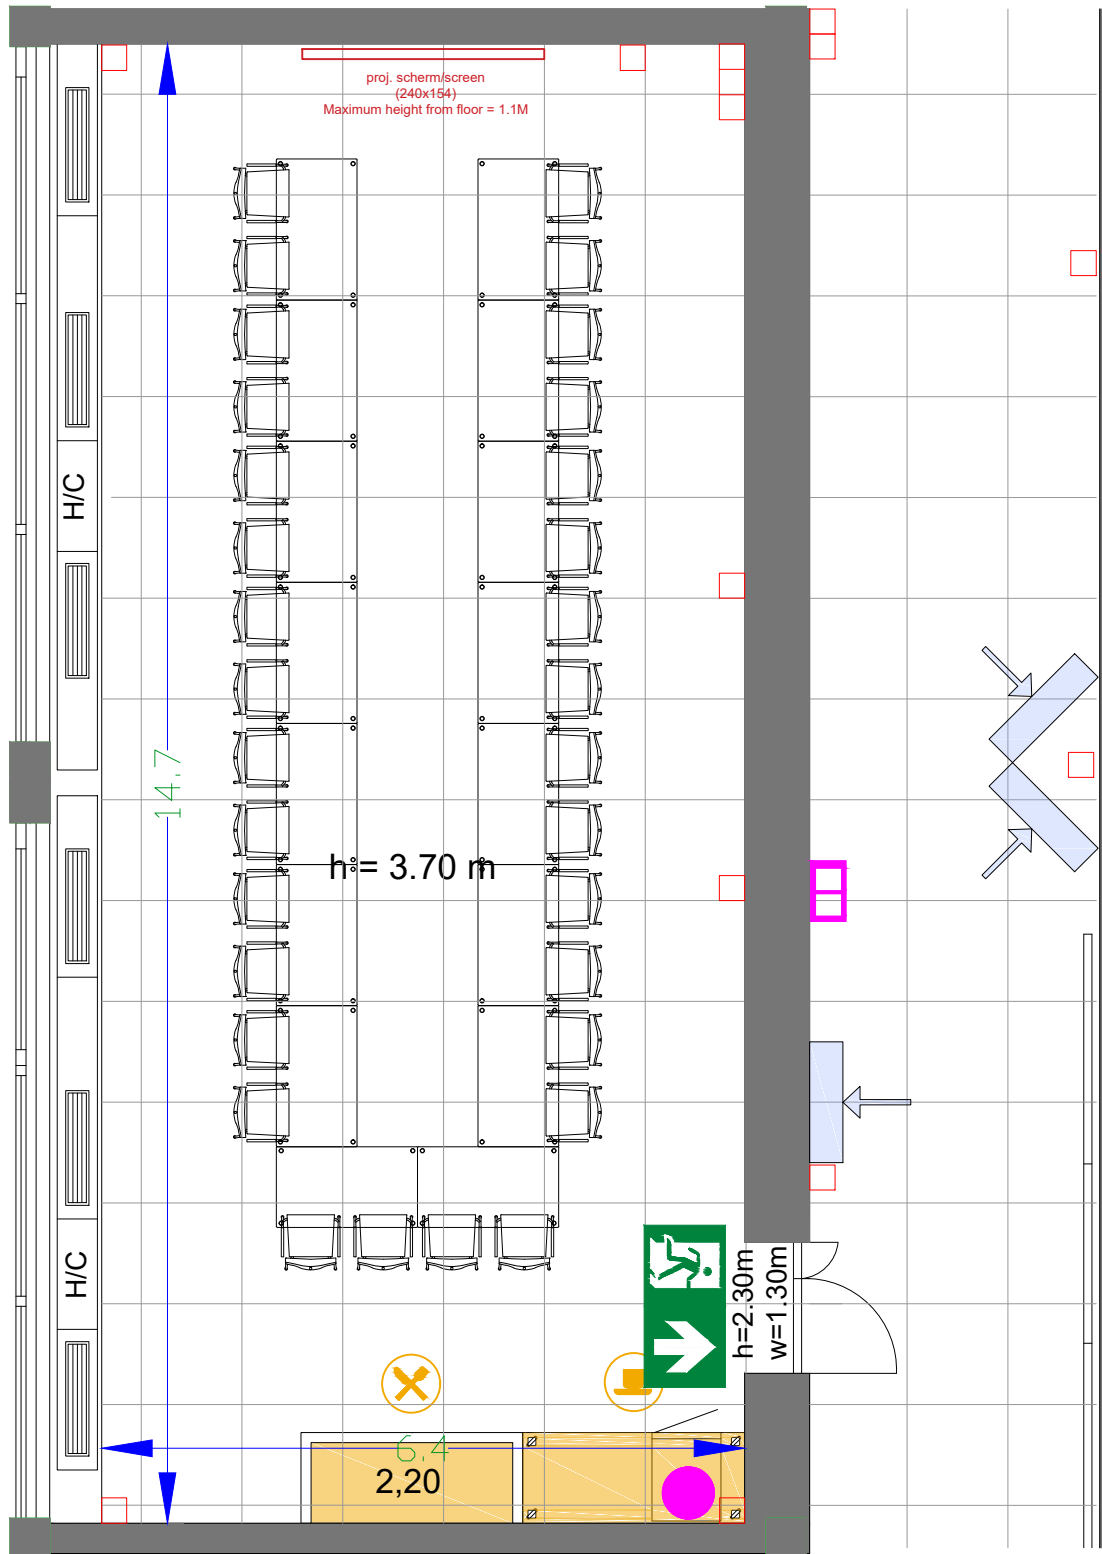

G.109 - 31



Drawing Number 525
 Date (dd-mm-yy) 13.01.2021
 Scale A3 1:75
 Drawn cadoffice@rai.nl
 Changes / Omissions excepted