
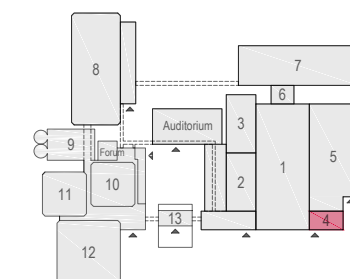


Content

- L101 - 01 RAI Boardroom style 1 16 pax
- L101 - 02 RAI Cabaret style 1 12 pax
- L101 - 03 RAI Classroom style 1 8 pax
- L101 - 04 RAI Examen style 1 6 pax
- L101 - 05 RAI Theatre style 1 27 pax
- L101 - 06 RAI U-shape style 1 10 pax


Virtual Tour

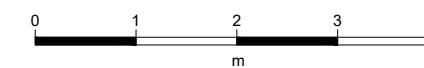

L101

rai
AMSTERDAM

Drawing Number 505
Date (dd-mm-yy) 07.01.2021
Scale A3 #####
Drawn cadoffice@rai.nl
Changes / Omissions excepted


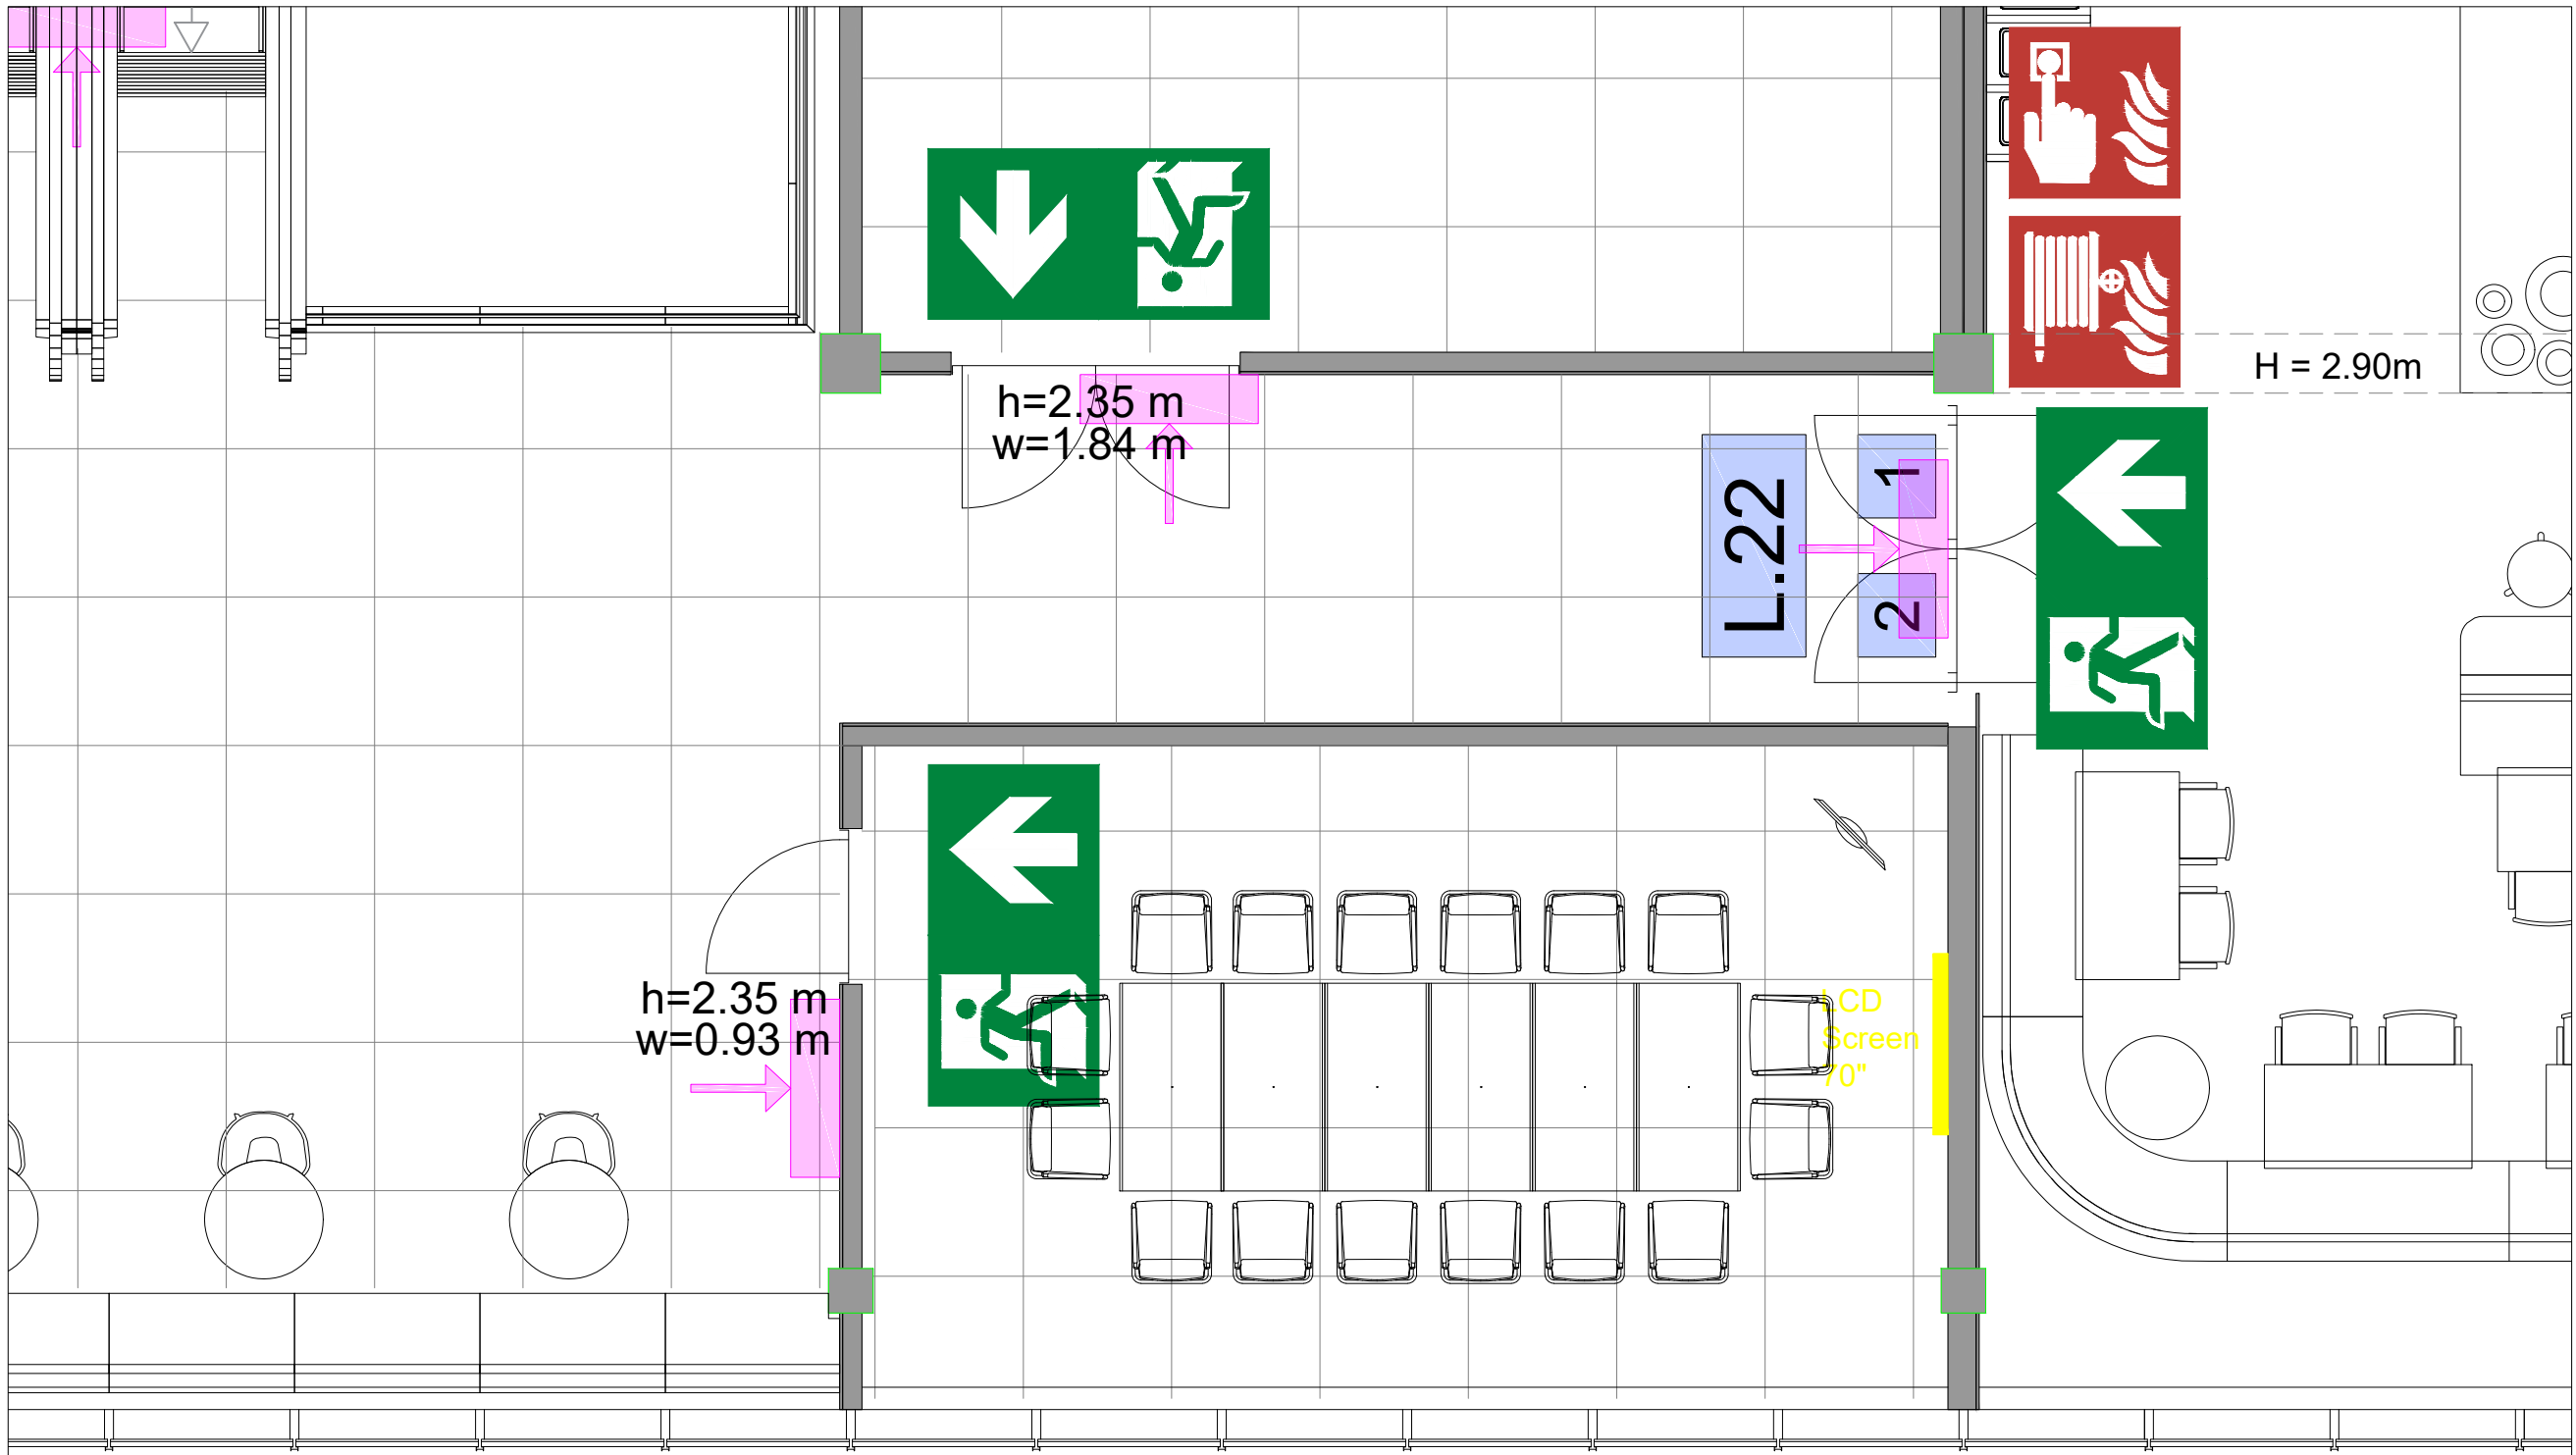


Symbol Legend

- Emergency Exit
- First Aid
- Fire Extinguisher
- Fire Hose Reel
- Fire Alarm Call Point
- Fire Hydrant
- Event Catering Outlet
- Event Coffee Point
- Female Toilet
- Male Toilet
- Accessible Toilet
- Cloakroom
- RAI Live Screen
- Rigging Point
- Electra & Data
- Water - Tap and Drain
- Drain
- Cable Duct

- Meubilair:**
- 6 tables (140x80 cm)
 - 18 chairs


Virtual Tour

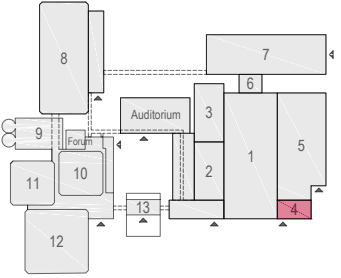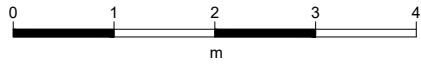

L101 - 01



Drawing Number 504
 Date (dd-mm-yy) 07.01.2021
 Scale A3 1:50
 Drawn cadoffice@rai.nl
 Changes / Omissions excepted


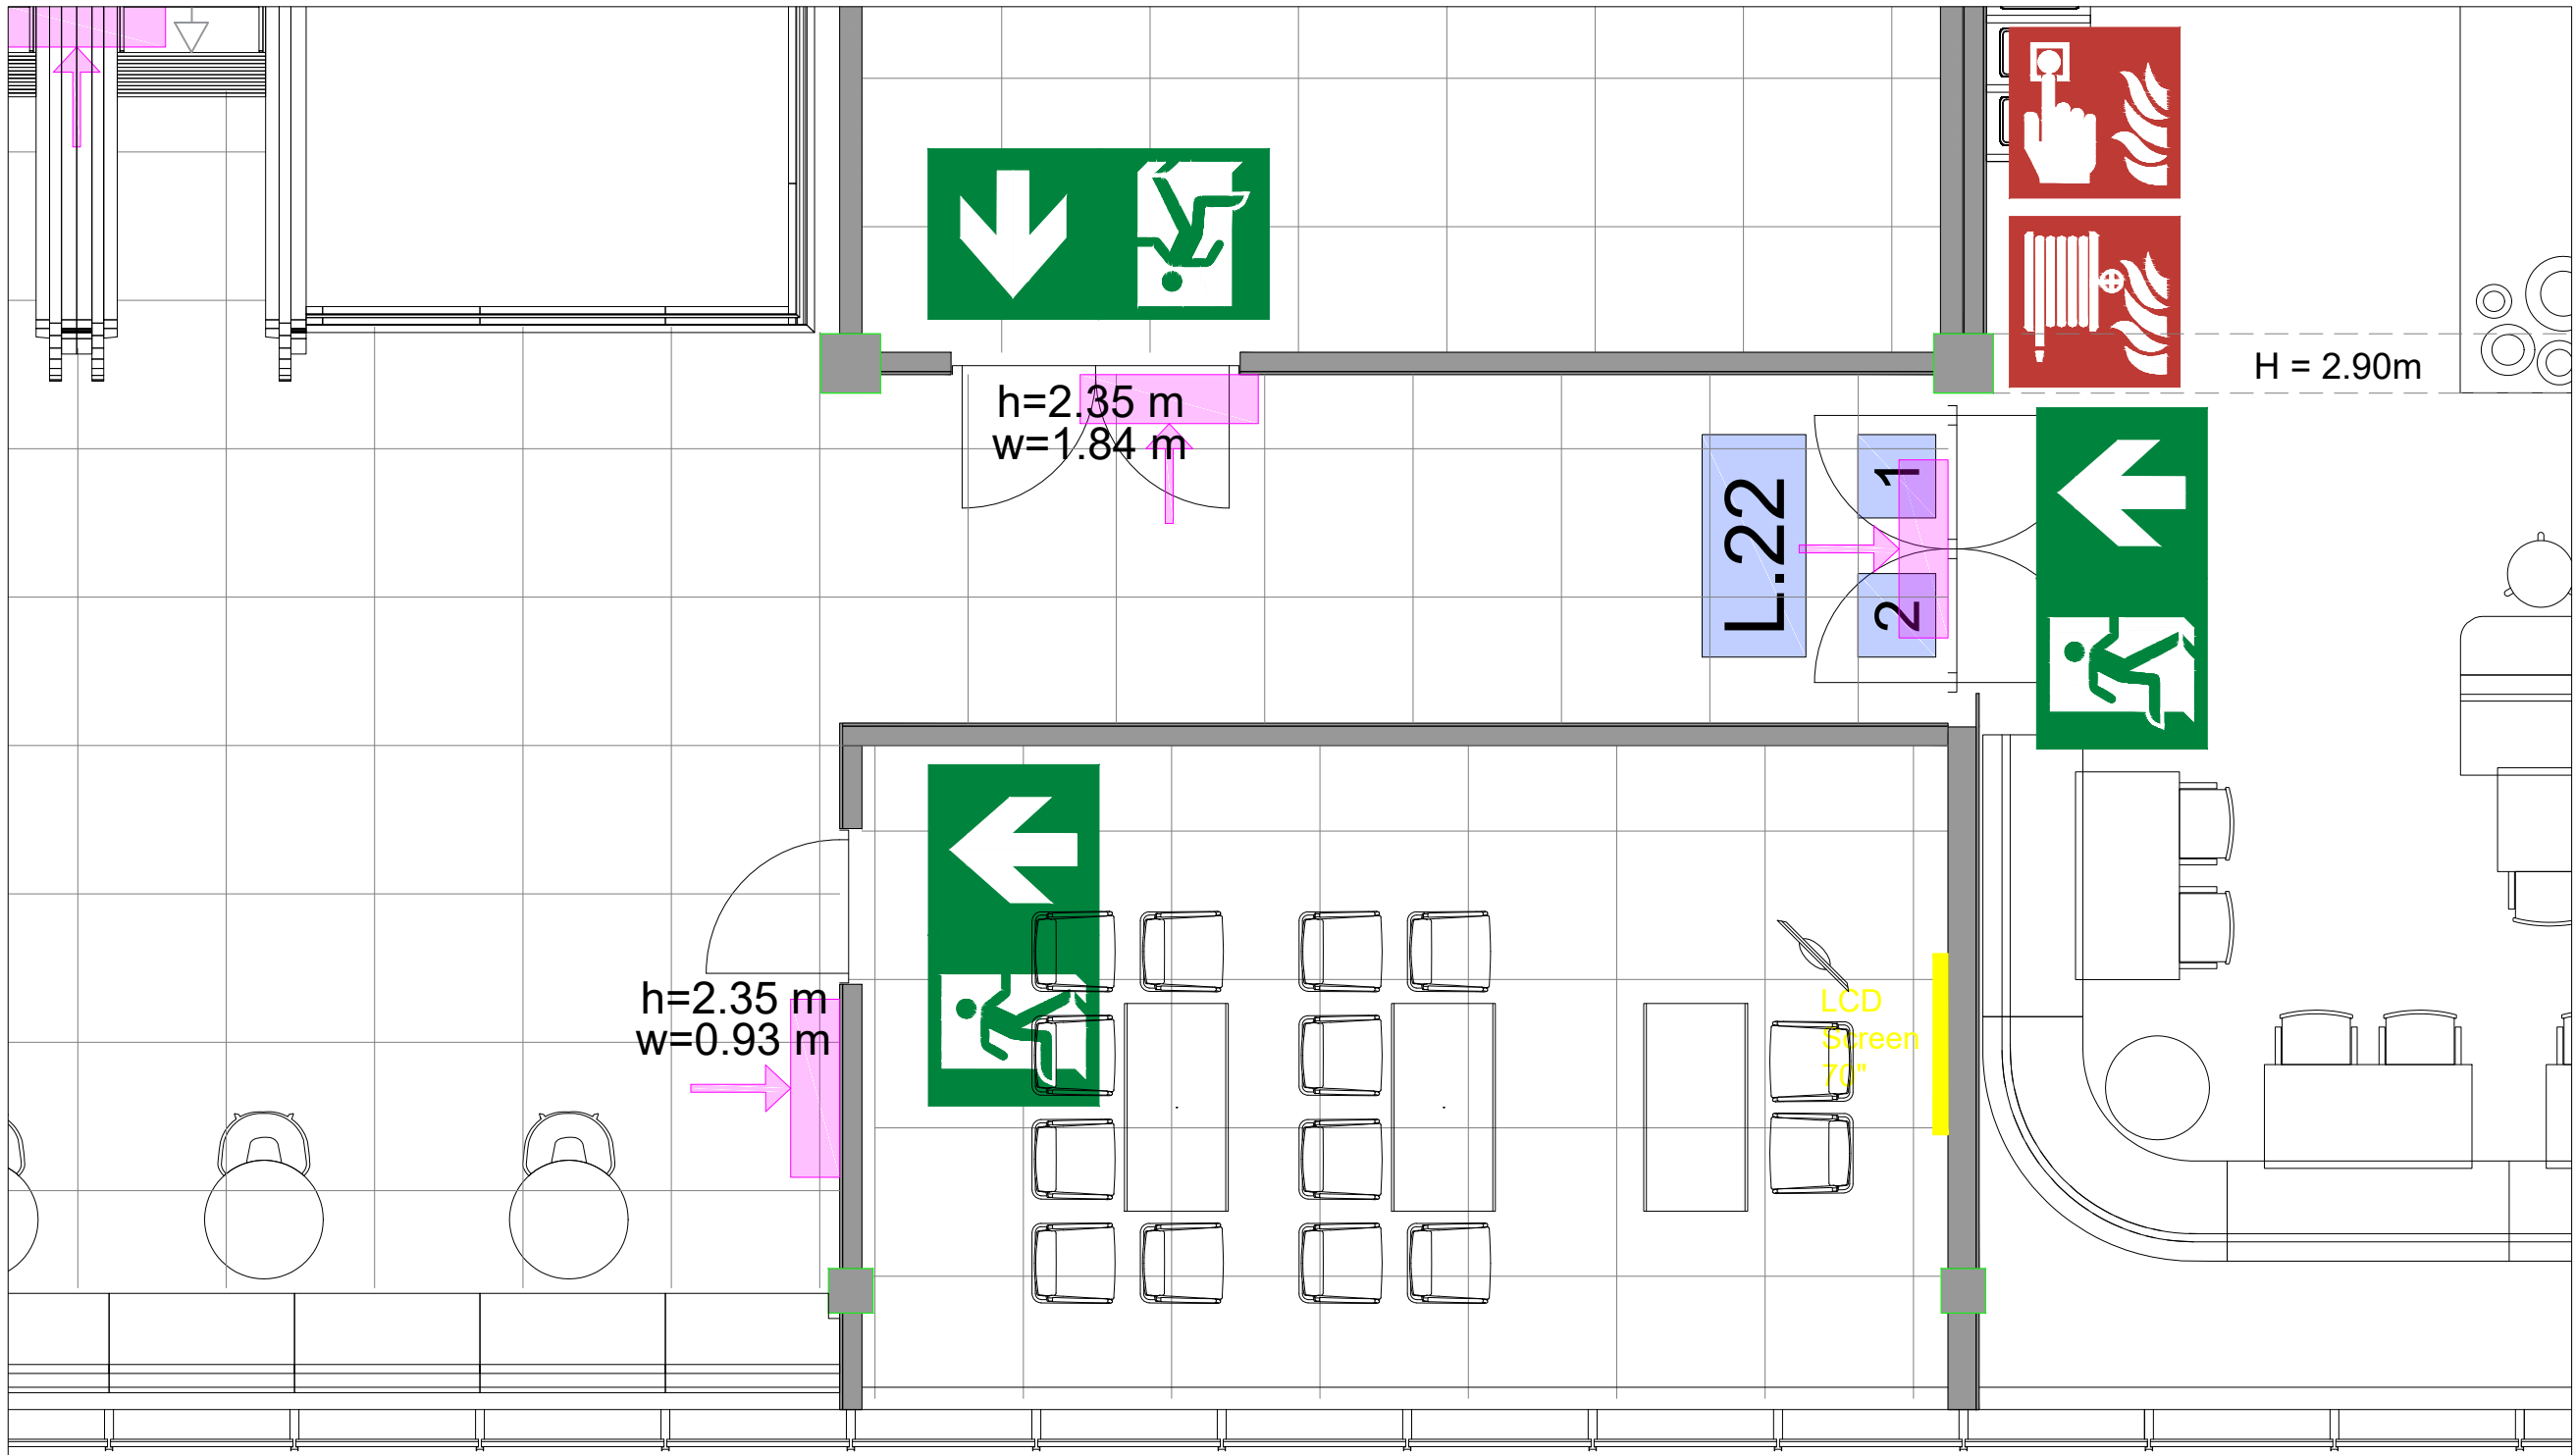


Symbol Legend

- Emergency Exit
- First Aid
- Fire Extinguisher
- Fire Hose Reel
- Fire Alarm Call Point
- Fire Hydrant
- Event Catering Outlet
- Event Coffee Point
- Female Toilet
- Male Toilet
- Accessible Toilet
- Cloakroom
- RAI Live Screen
- Rigging Point
- Electra & Data
- Water - Tap and Drain
- Drain
- Cable Duct

- Meubilair:**
- 3 tables (140x80 cm)
 - 14 chairs


Virtual Tour

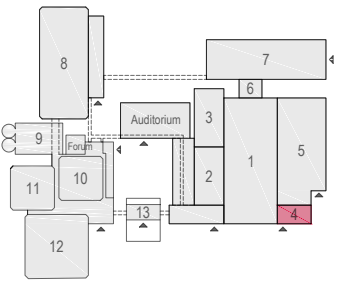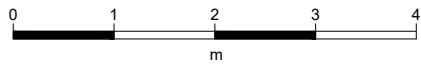

L101 - 02



Drawing Number 504
 Date (dd-mm-yy) 07.01.2021
 Scale A3 1:50
 Drawn cadoffice@rai.nl
 Changes / Omissions excepted


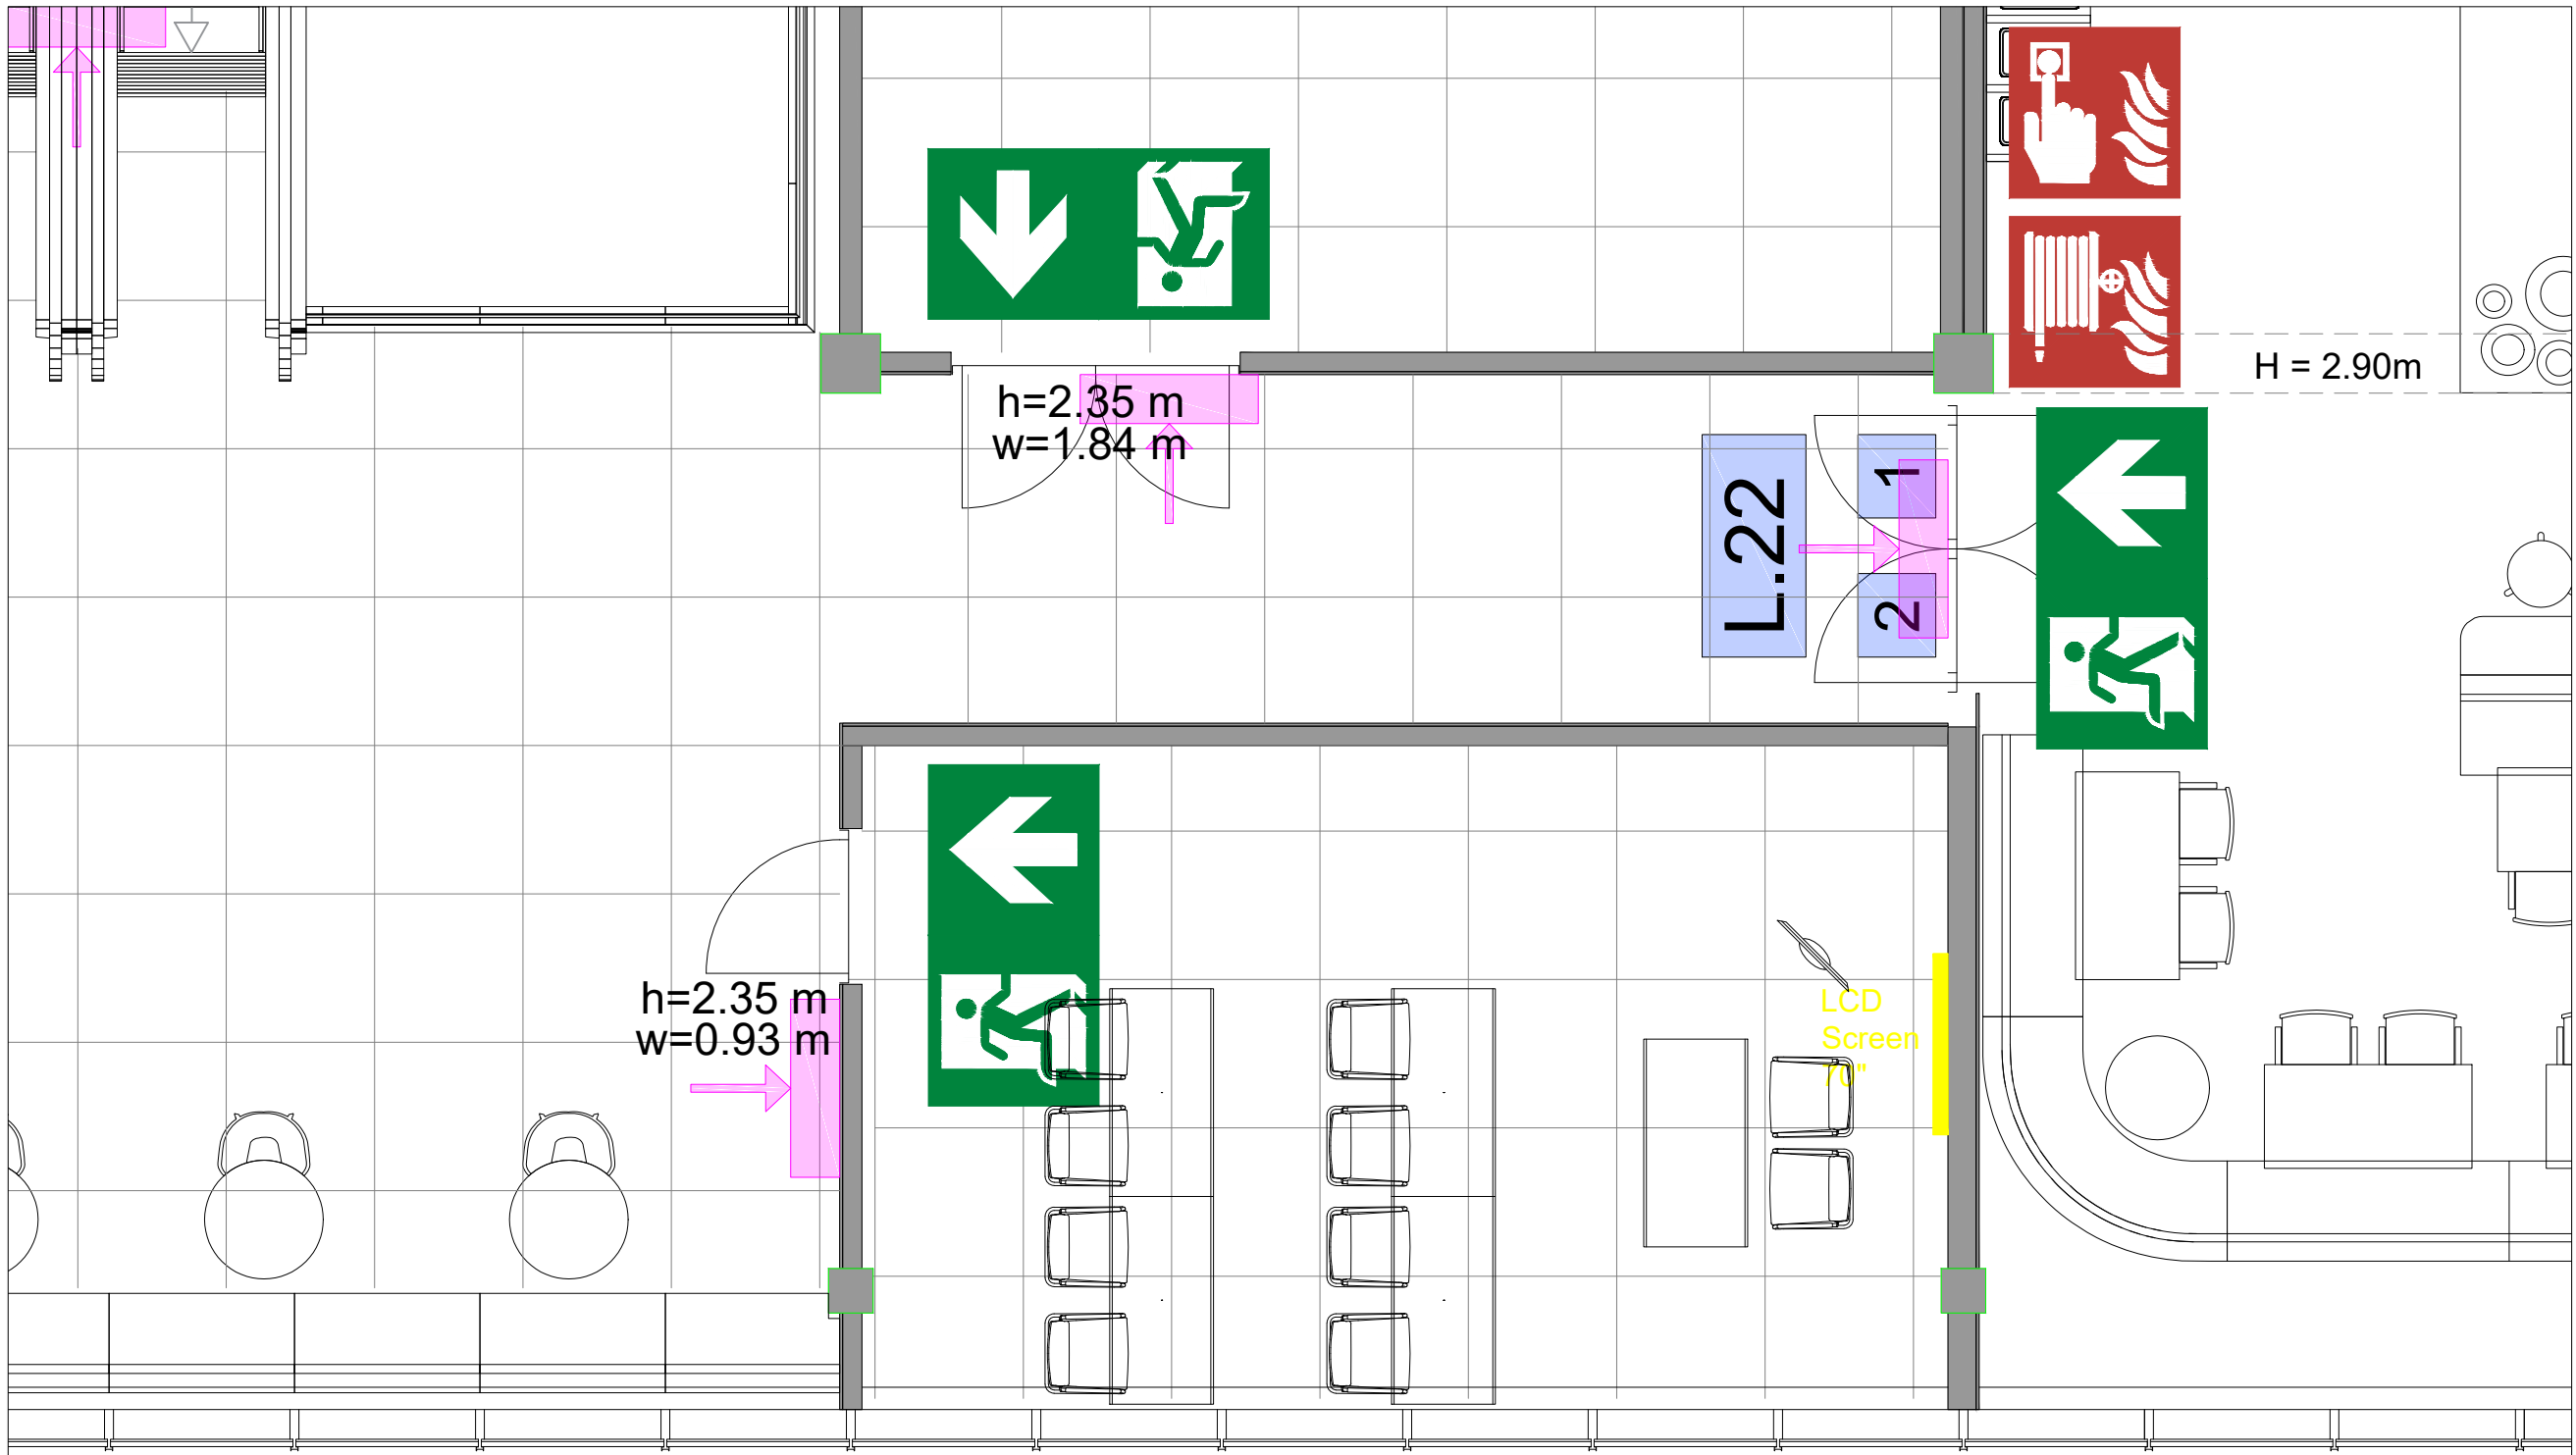


Symbol Legend

- Emergency Exit
- First Aid
- Fire Extinguisher
- Fire Hose Reel
- Fire Alarm Call Point
- Fire Hydrant
- Event Catering Outlet
- Event Coffee Point
- Female Toilet
- Male Toilet
- Accessible Toilet
- Cloakroom
- RAI Live Screen
- Rigging Point
- Electra & Data
- Water - Tap and Drain
- Drain
- Cable Duct

Meubilair:
 - 5 tables (140x80 cm)
 - 10 chairs


Virtual Tour

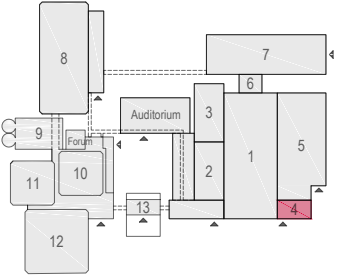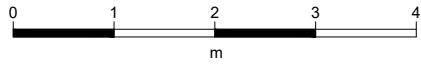

L101 - 03



Drawing Number 504
 Date (dd-mm-yy) 07.01.2021
 Scale A3 1:50
 Drawn cadoffice@rai.nl
 Changes / Omissions excepted

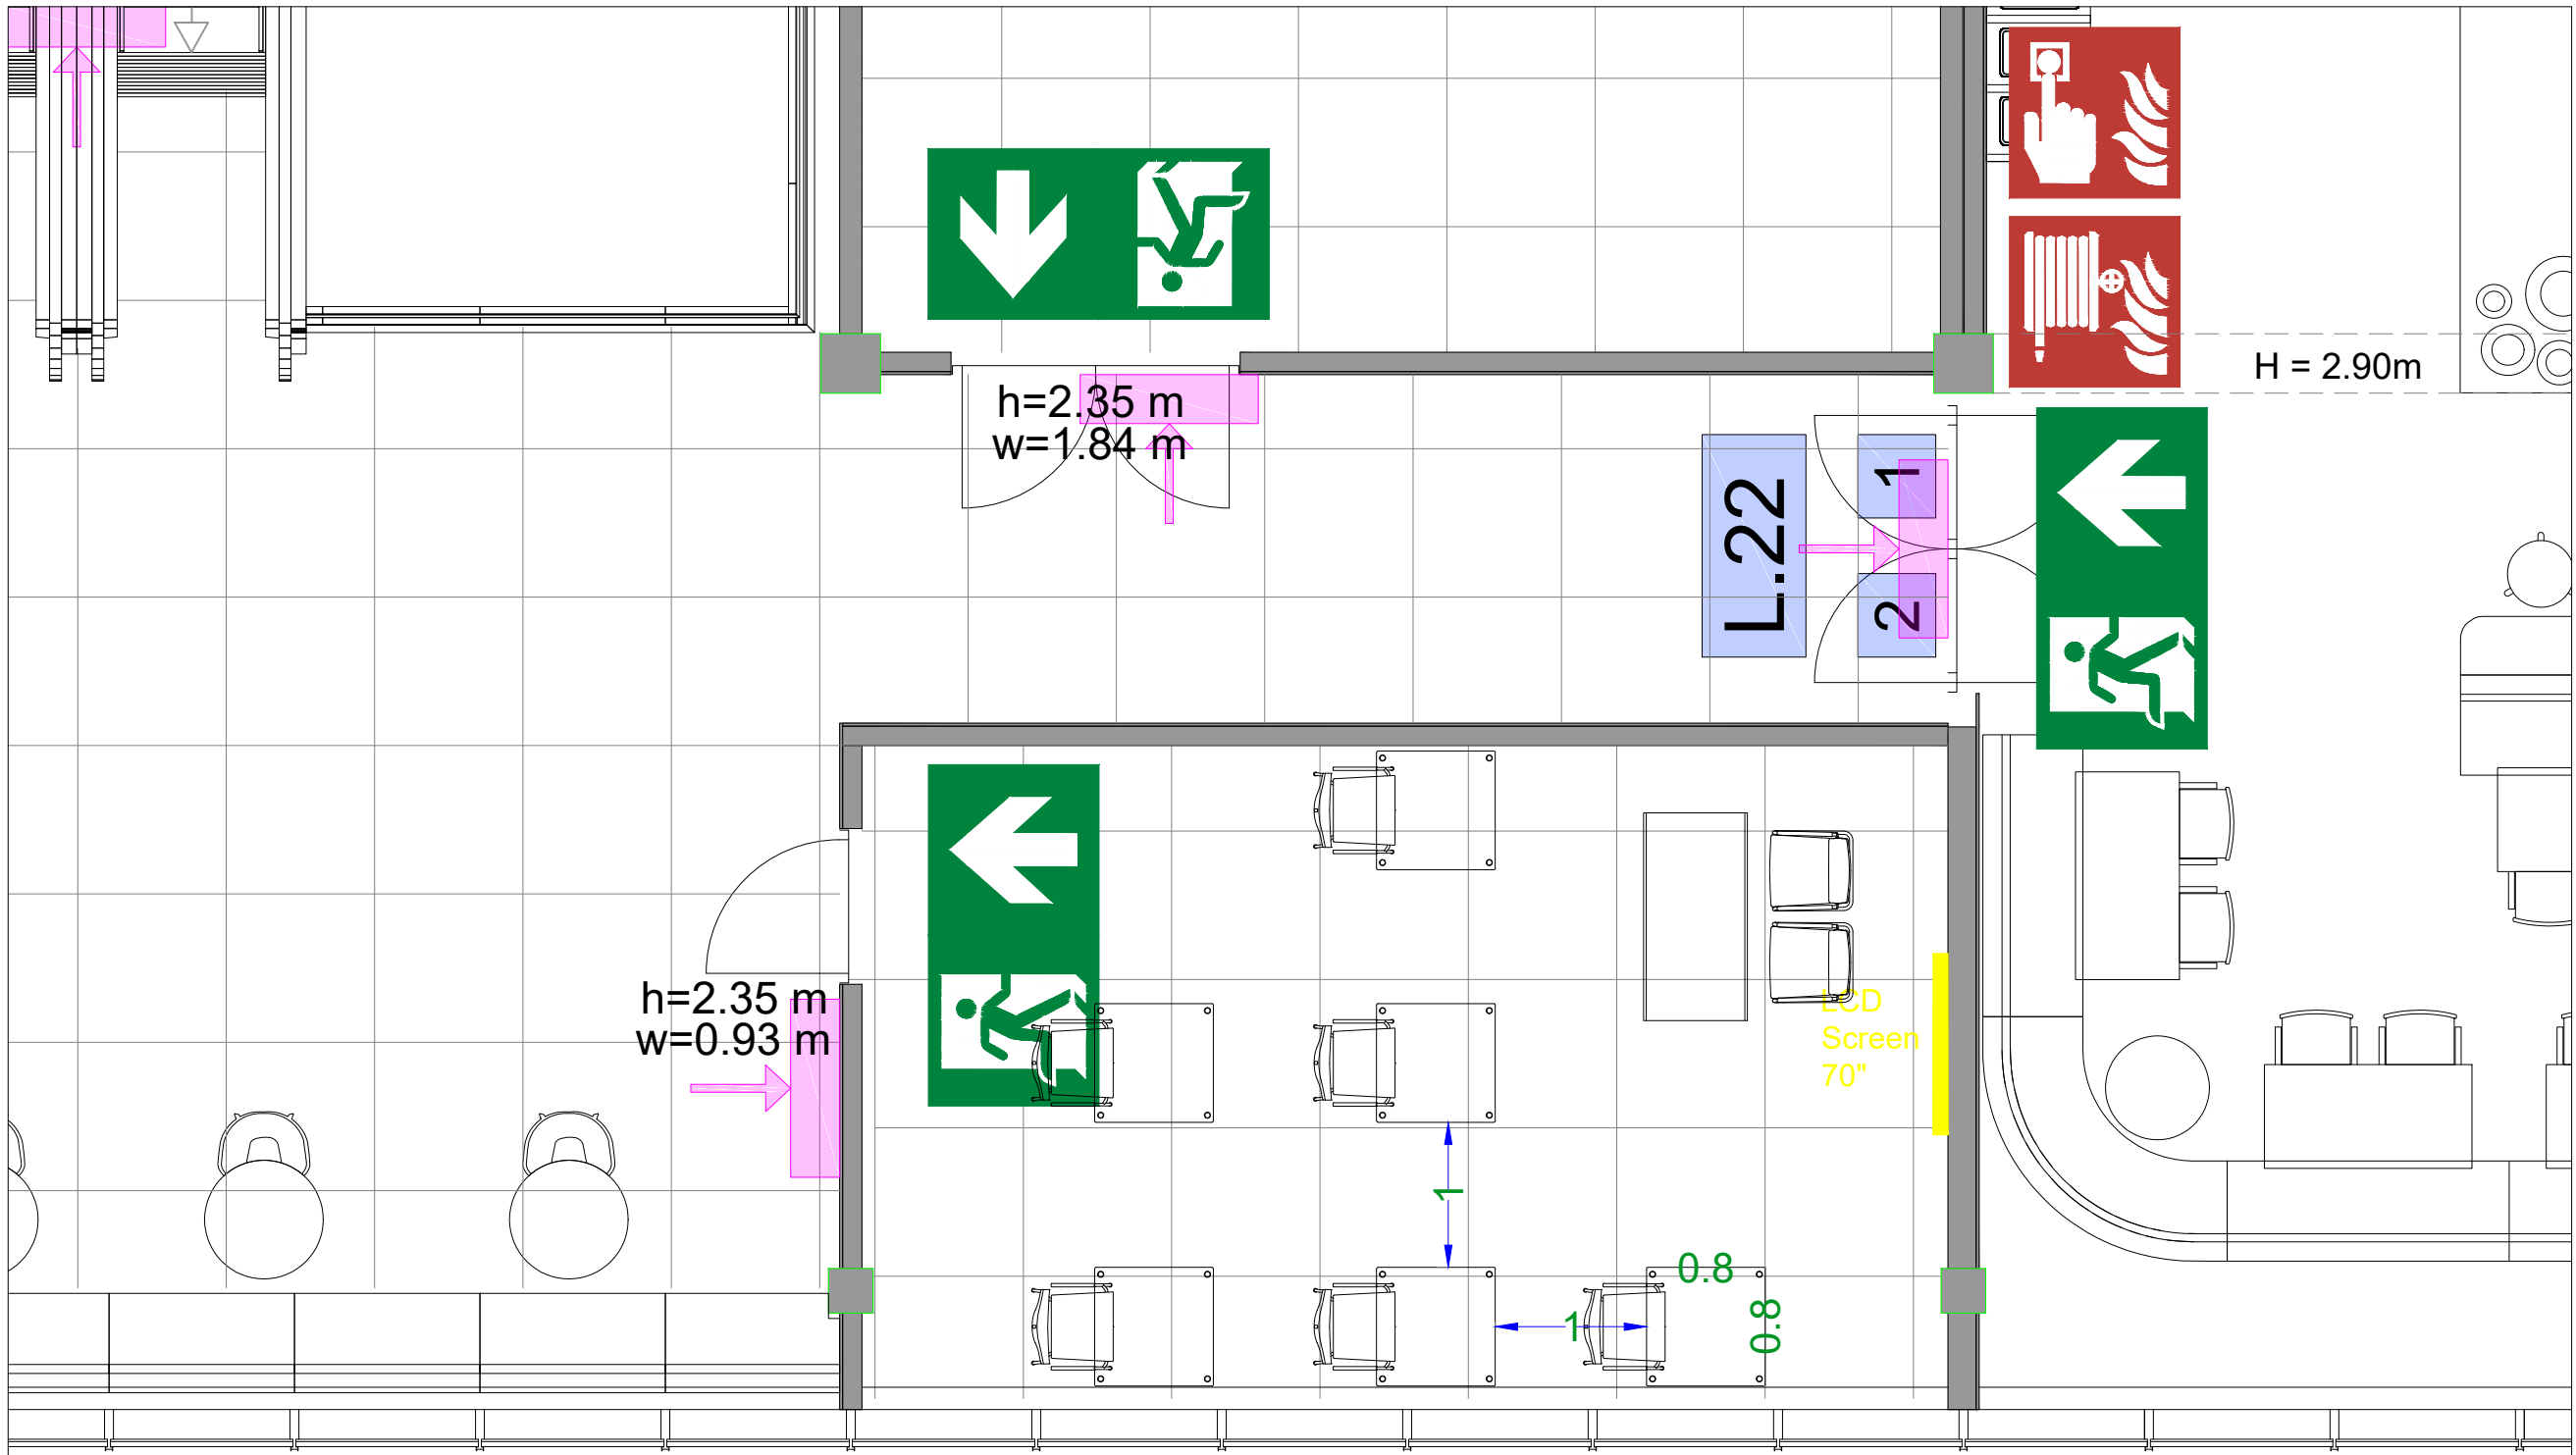



Symbol Legend

- Emergency Exit
- First Aid
- Fire Extinguisher
- Fire Hose Reel
- Fire Alarm Call Point
- Fire Hydrant
- Event Catering Outlet
- Event Coffee Point
- Female Toilet
- Male Toilet
- Accessible Toilet
- Cloakroom
- RAI Live Screen
- Rigging Point
- Electra & Data
- Water - Tap and Drain
- Drain
- Cable Duct

Meubilair:

- 1 table (140x80 cm)
- 6 tables (80x80 cm)
- 8 chairs


Virtual Tour

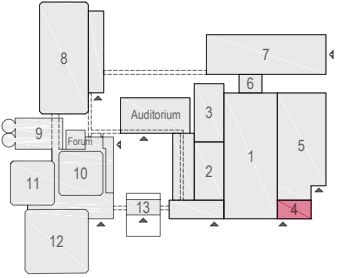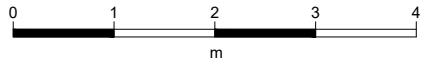

L101 - 04



Drawing Number 504
 Date (dd-mm-yy) 07.01.2021
 Scale A3 1:50
 Drawn cadoffice@rai.nl
 Changes / Omissions excepted


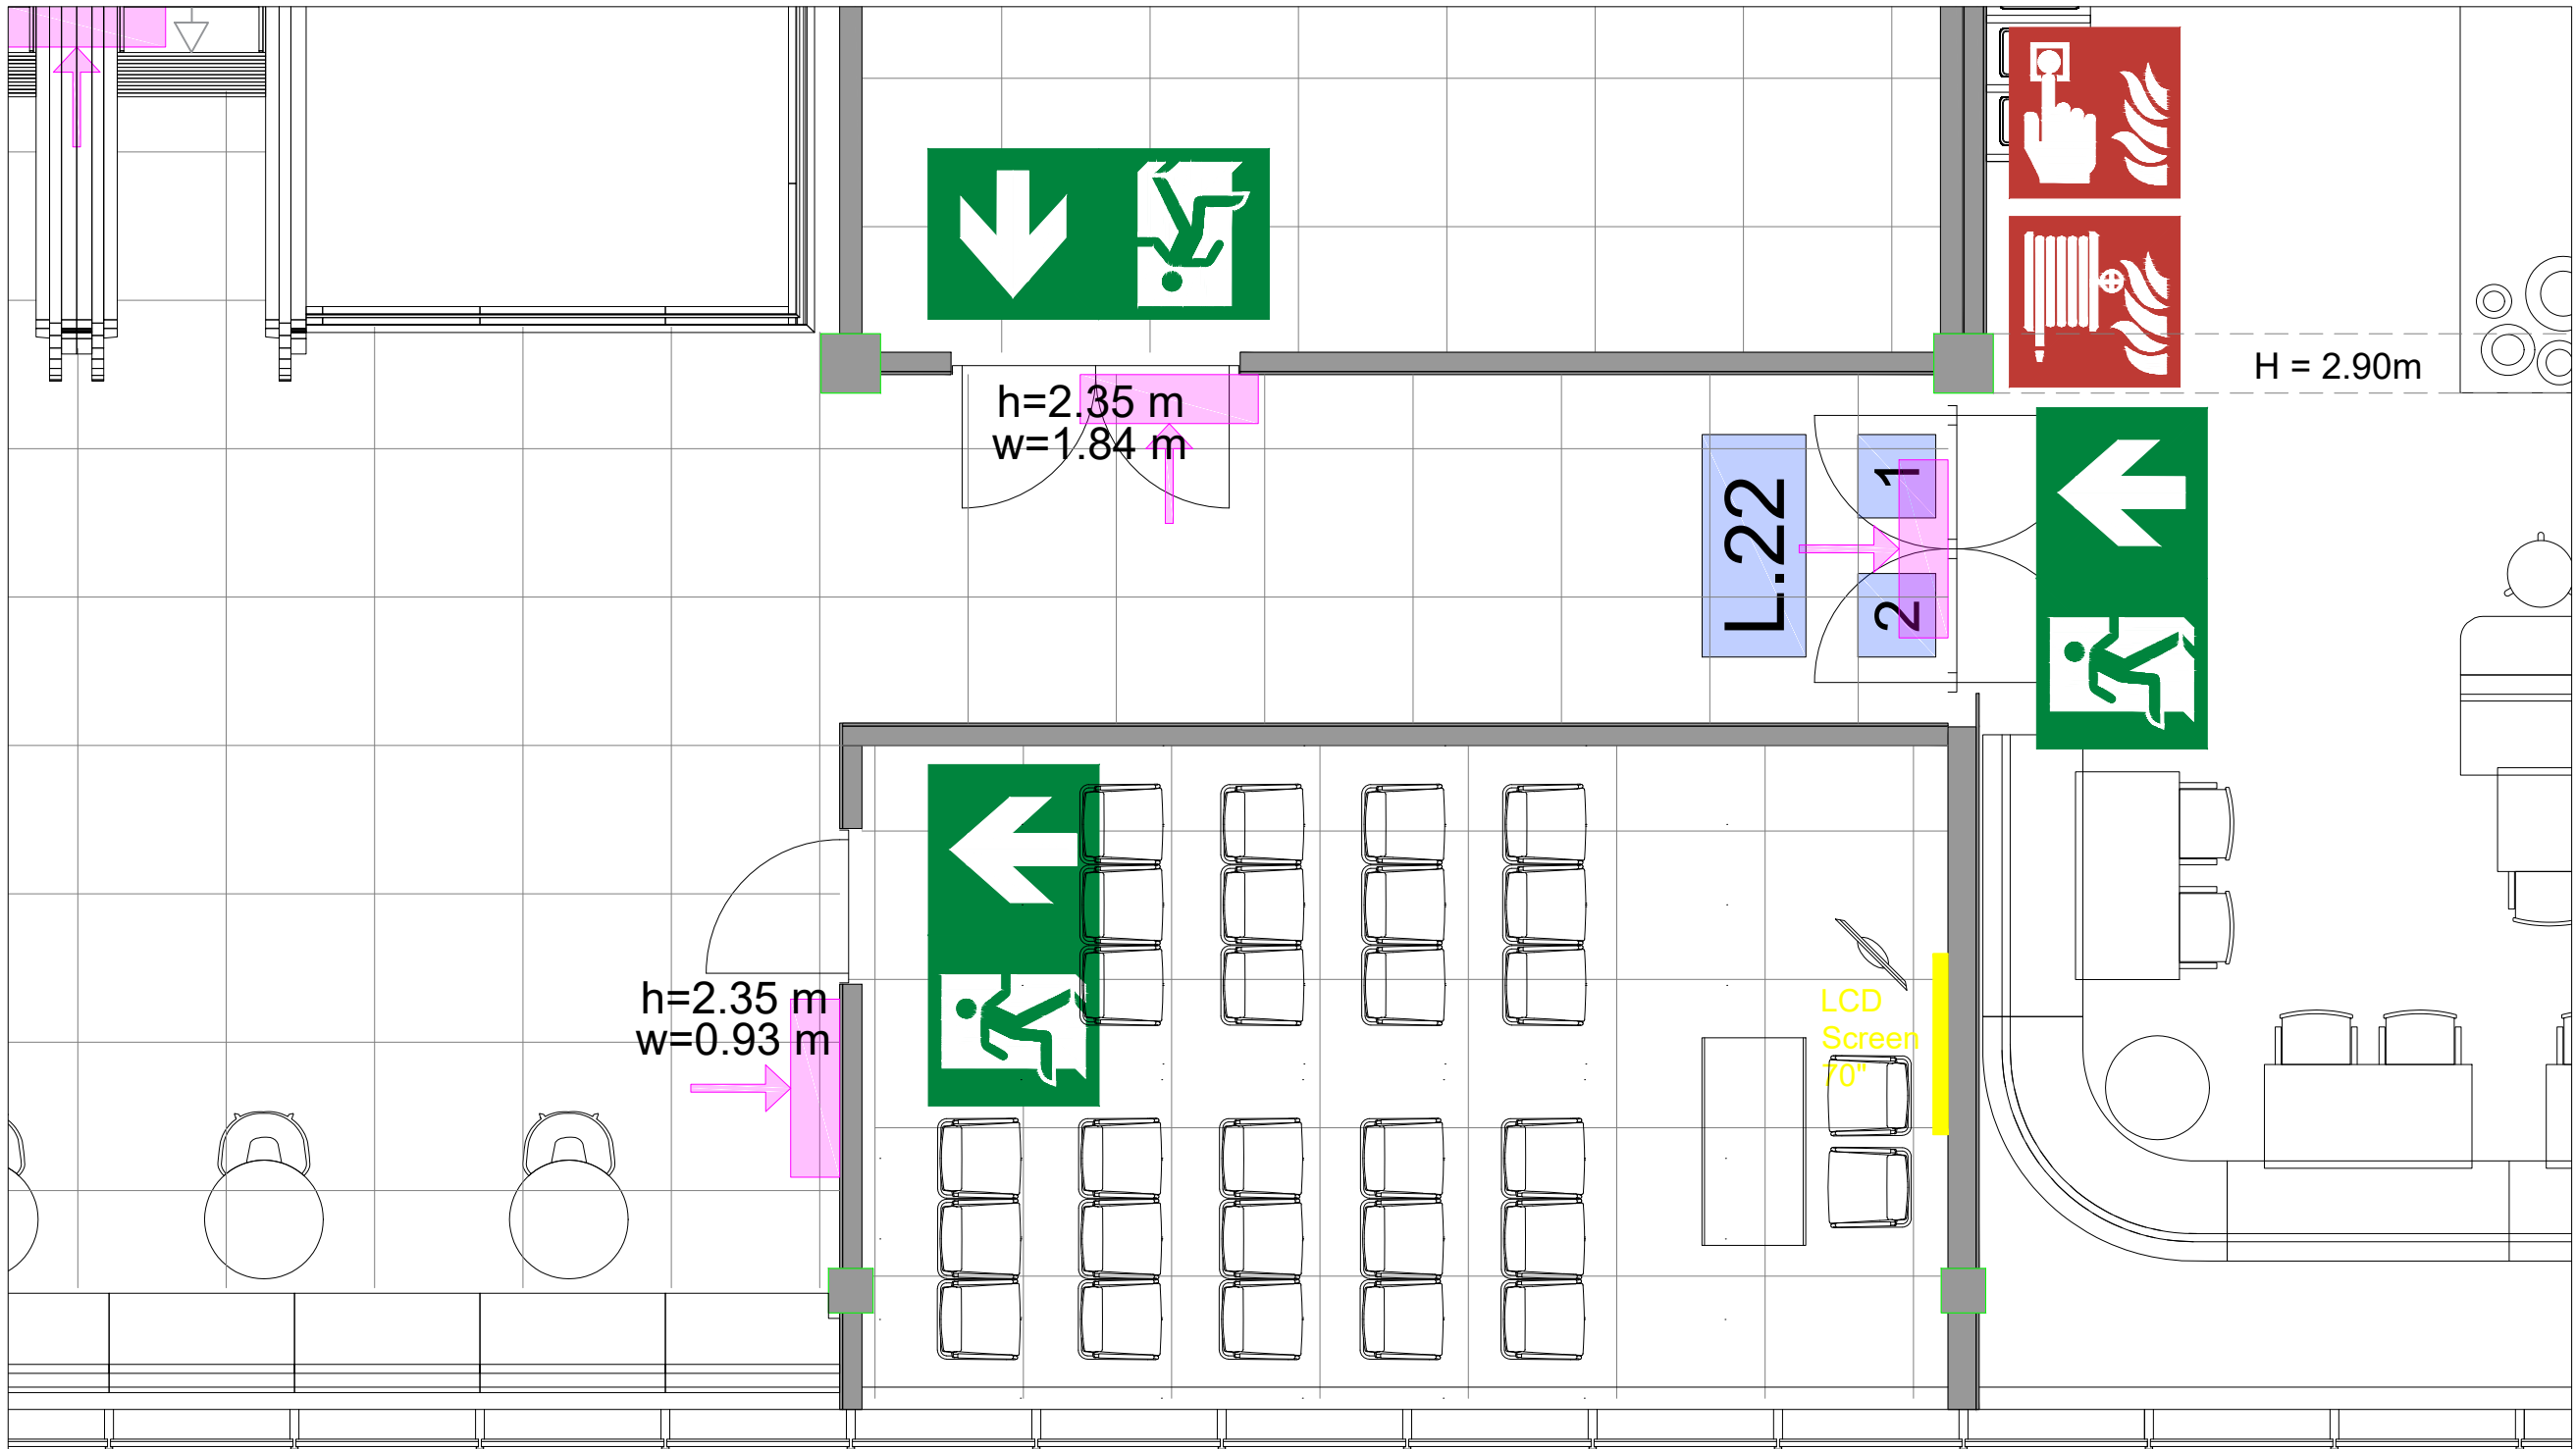


Symbol Legend

- Emergency Exit
- First Aid
- Fire Extinguisher
- Fire Hose Reel
- Fire Alarm Call Point
- Fire Hydrant
- Event Catering Outlet
- Event Coffee Point
- Female Toilet
- Male Toilet
- Accessible Toilet
- Cloakroom
- RAI Live Screen
- Rigging Point
- Electra & Data
- Water - Tap and Drain
- Drain
- Cable Duct

Meubilair:
 - 1 table (140x80 cm)
 - 29 chairs


Virtual Tour

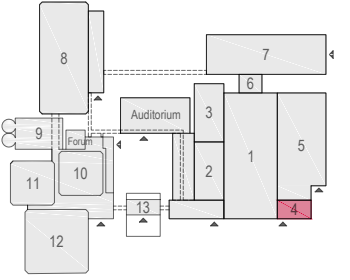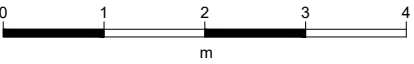

L101 - 05



Drawing Number 504
 Date (dd-mm-yy) 07.01.2021
 Scale A3 1:50
 Drawn cadoffice@rai.nl
 Changes / Omissions excepted


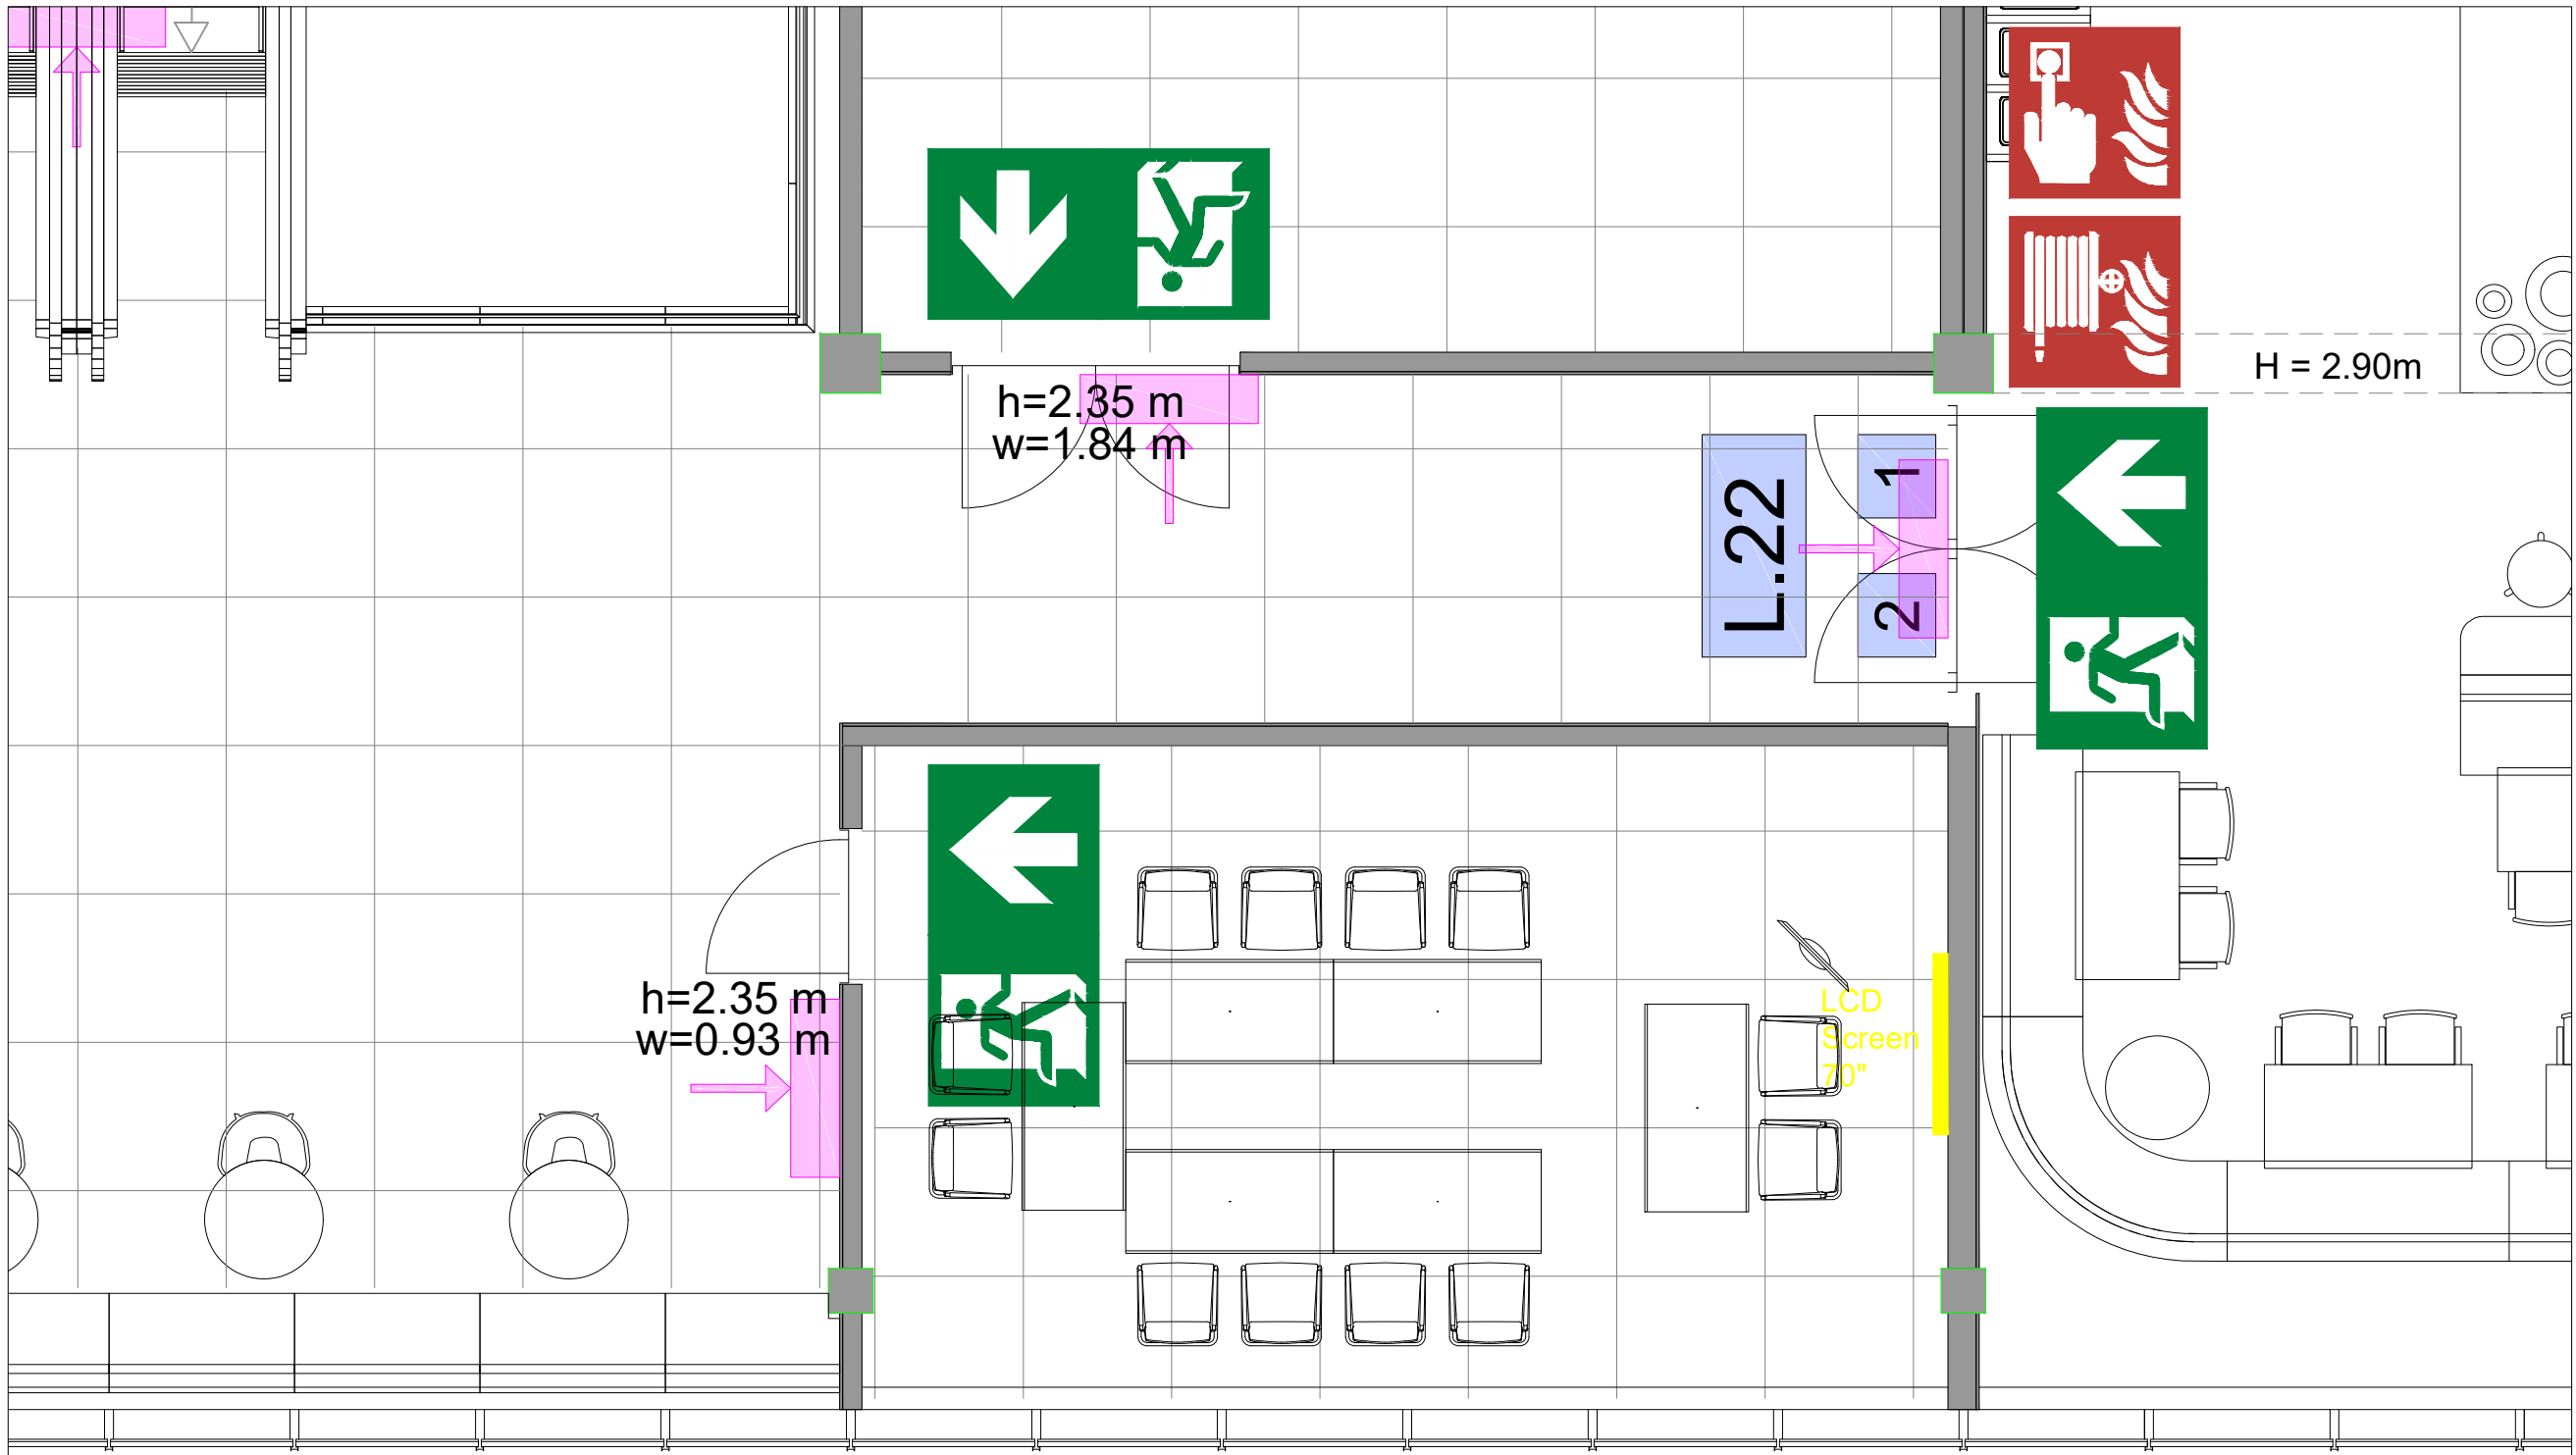


Symbol Legend

- Emergency Exit
- First Aid
- Fire Extinguisher
- Fire Hose Reel
- Fire Alarm Call Point
- Fire Hydrant
- Event Catering Outlet
- Event Coffee Point
- Female Toilet
- Male Toilet
- Accessible Toilet
- Cloakroom
- RAI Live Screen
- Rigging Point
- Electra & Data
- Water - Tap and Drain
- Drain
- Cable Duct

Meubilair:
 - 6 tables (140x80 cm)
 - 12 chairs

Virtual Tour

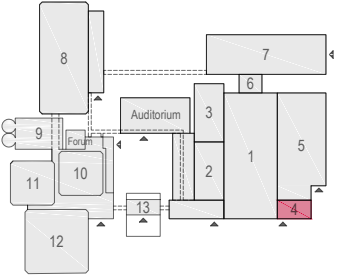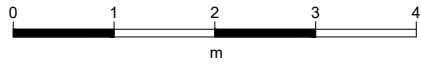

L101 - 06



Drawing Number 504
 Date (dd-mm-yy) 07.01.2021
 Scale A3 1:50
 Drawn cadoffice@rai.nl
 Changes / Omissions excepted