


Legenda

- First Aid
- Catering point
- Coffee Point
- Disabled Toilet
- Man's Toilet
- Ladies Toilet
- Toilet
- Wardrobe
- ATM
- Fire Alarm
- Fire Hose
- Emergency Exit
- RAI Live Pictogram
- RAI Live Screen
- Rigging Point
- Electra/Water/Data
- Water valve+drain
- Water drain
- Water valve

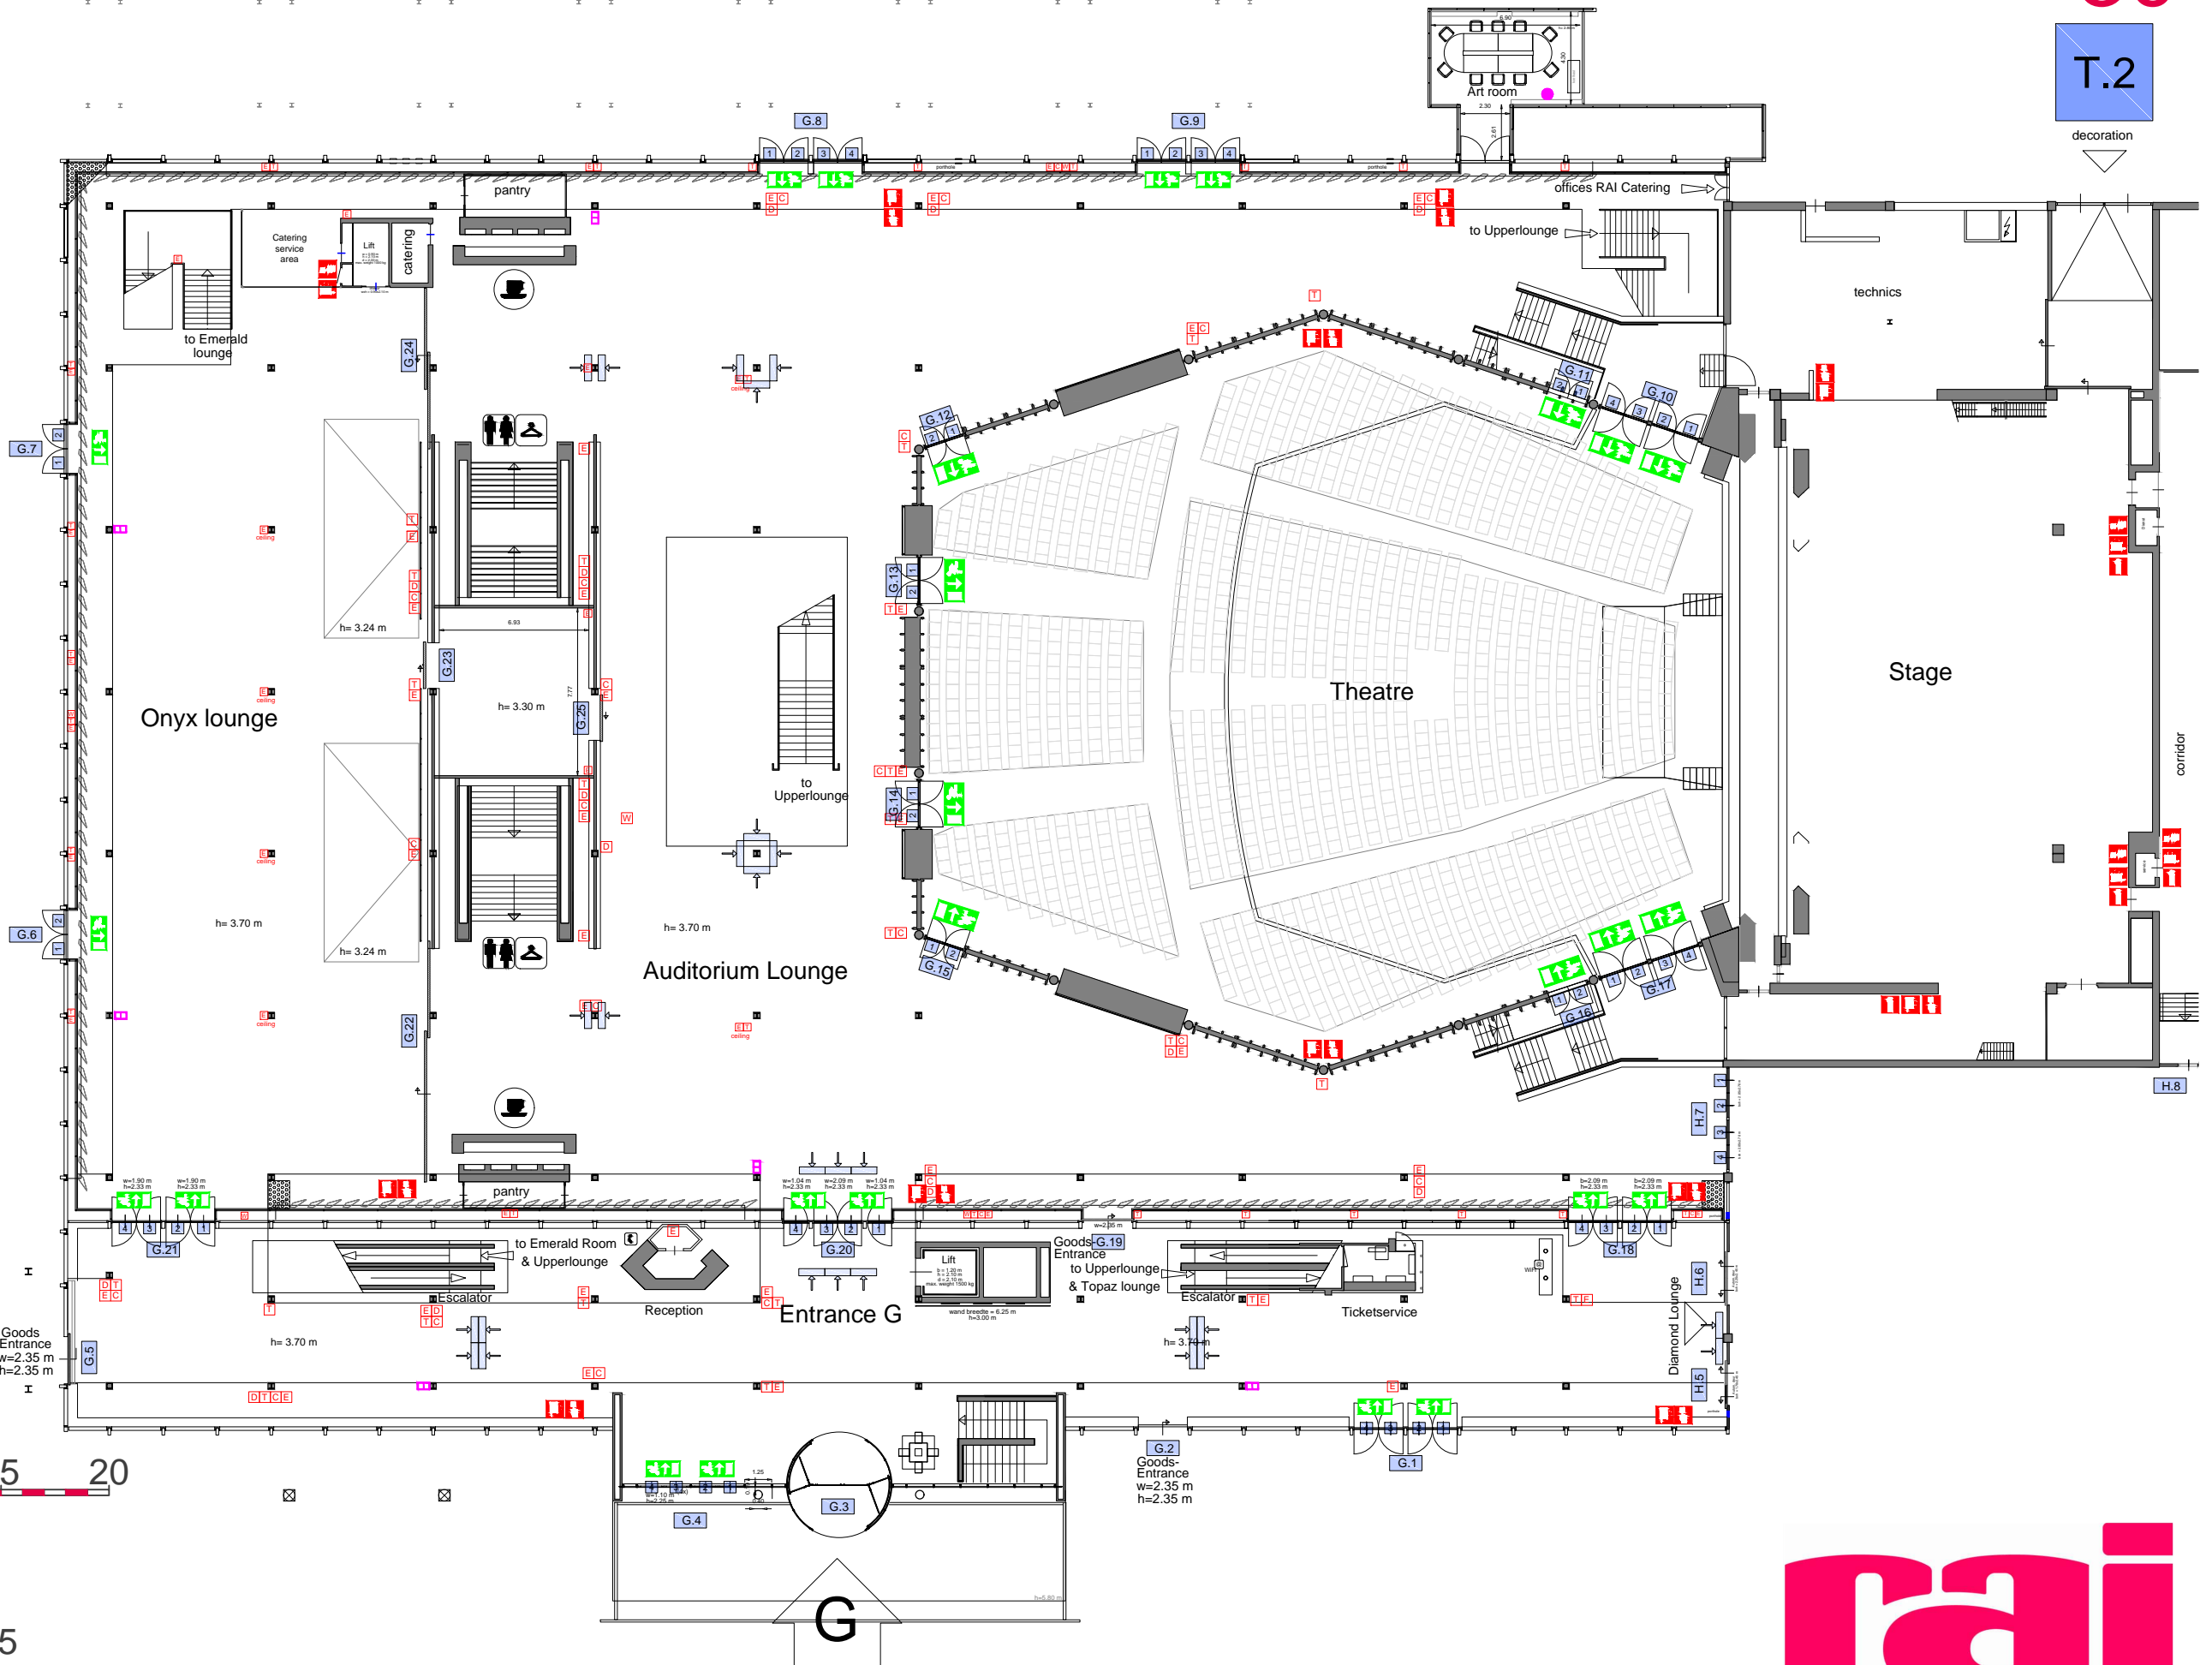

Revision 14: 17-07-15
 Scale: A3 / 1:300
 Info: cadoffice@rai.nl

Auditorium Ground Floor